



MAINLINE ENTRANCES


ML Ent + 146+50, LT


ML Ent + 150+50, LT

ML Ent + 152+20, LT



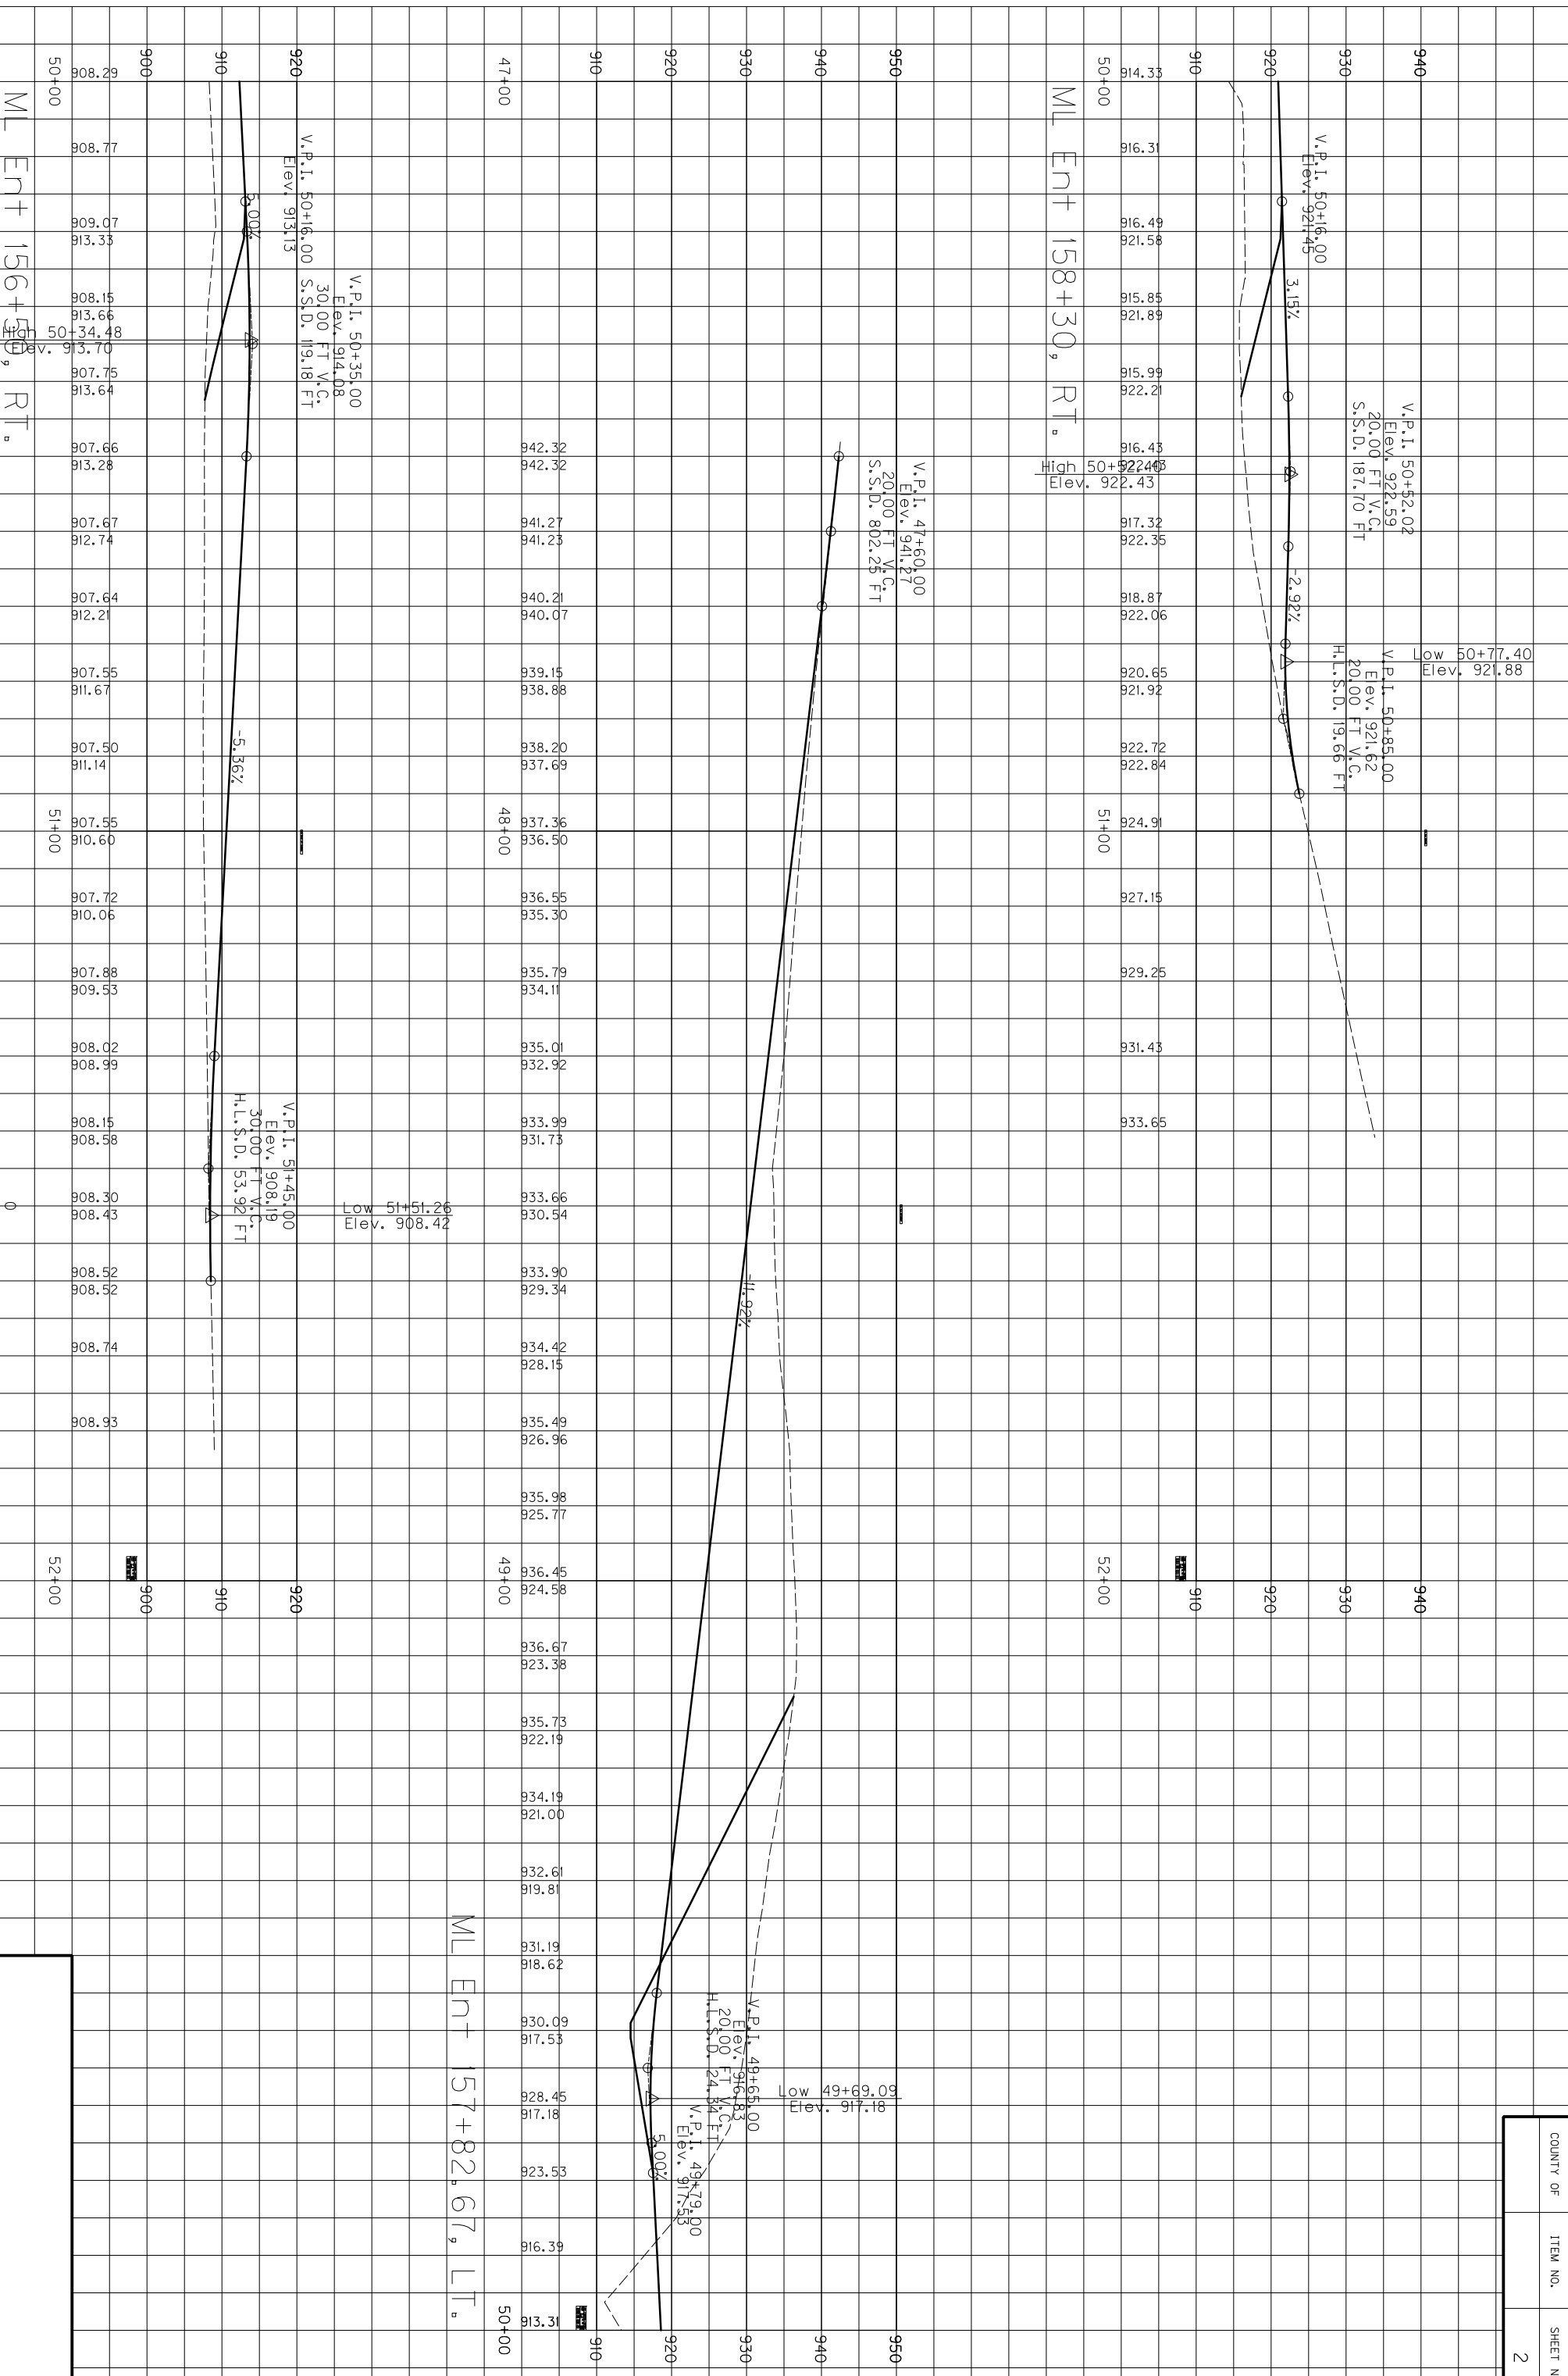


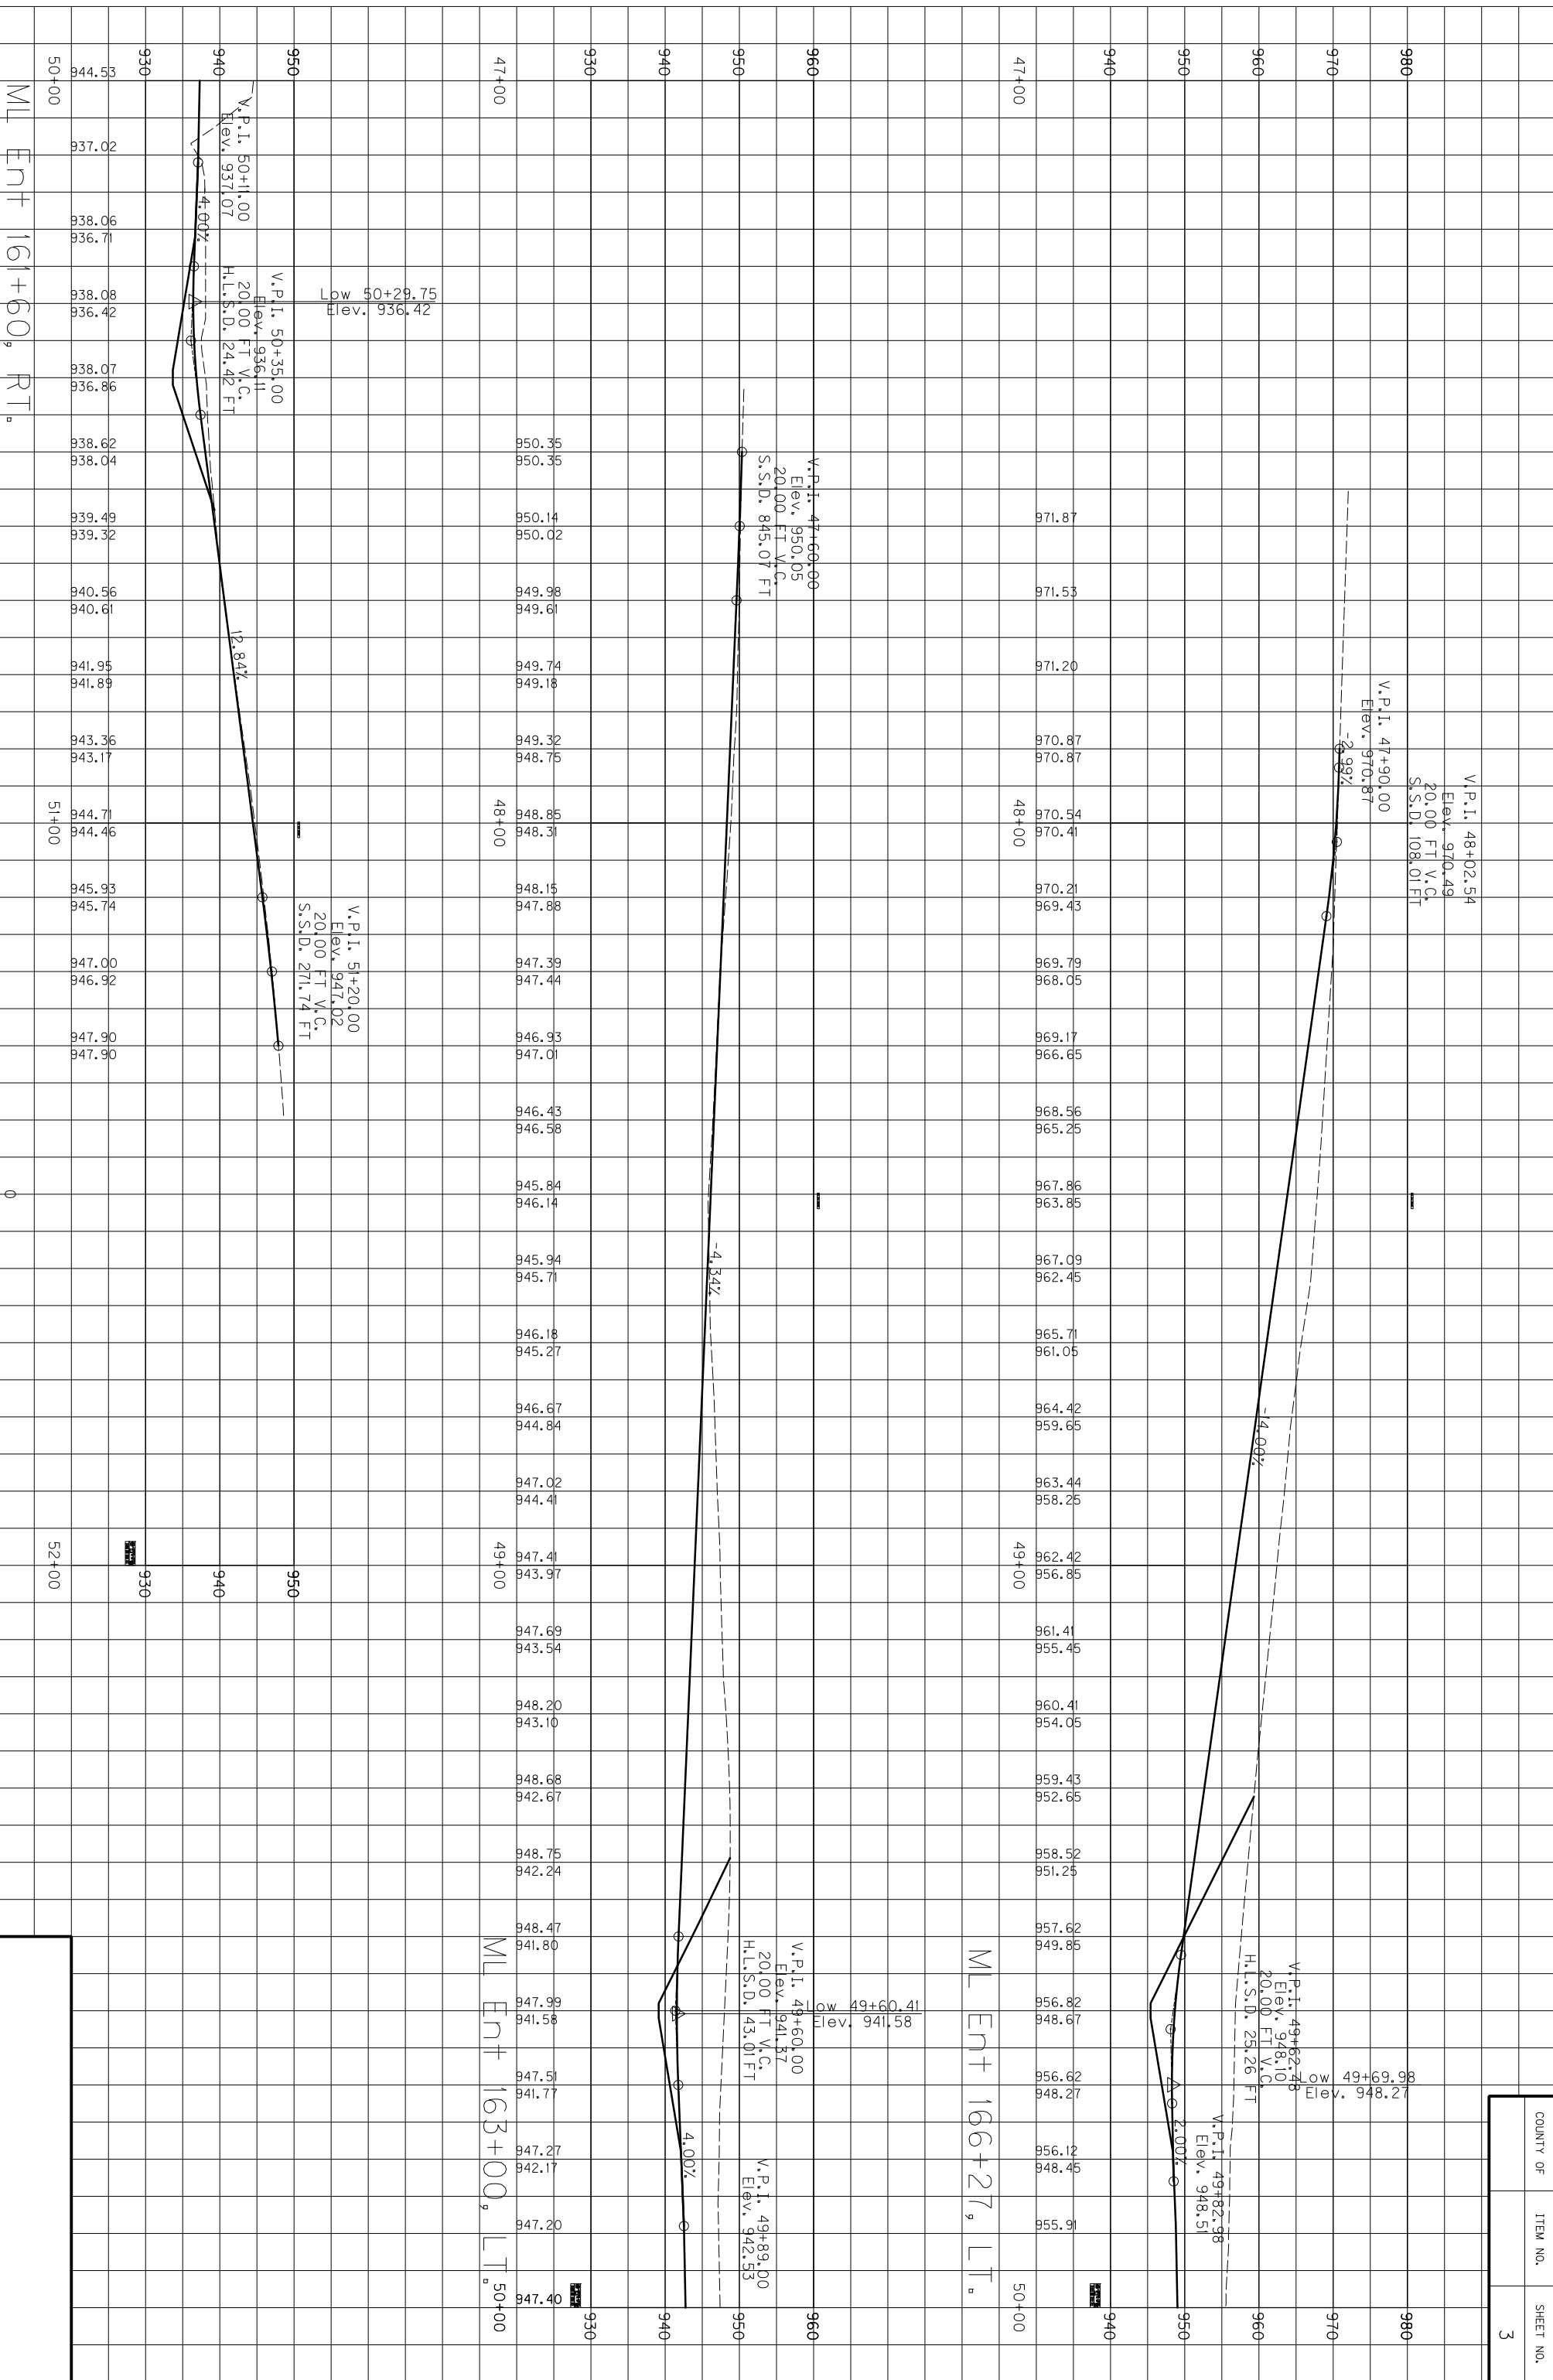


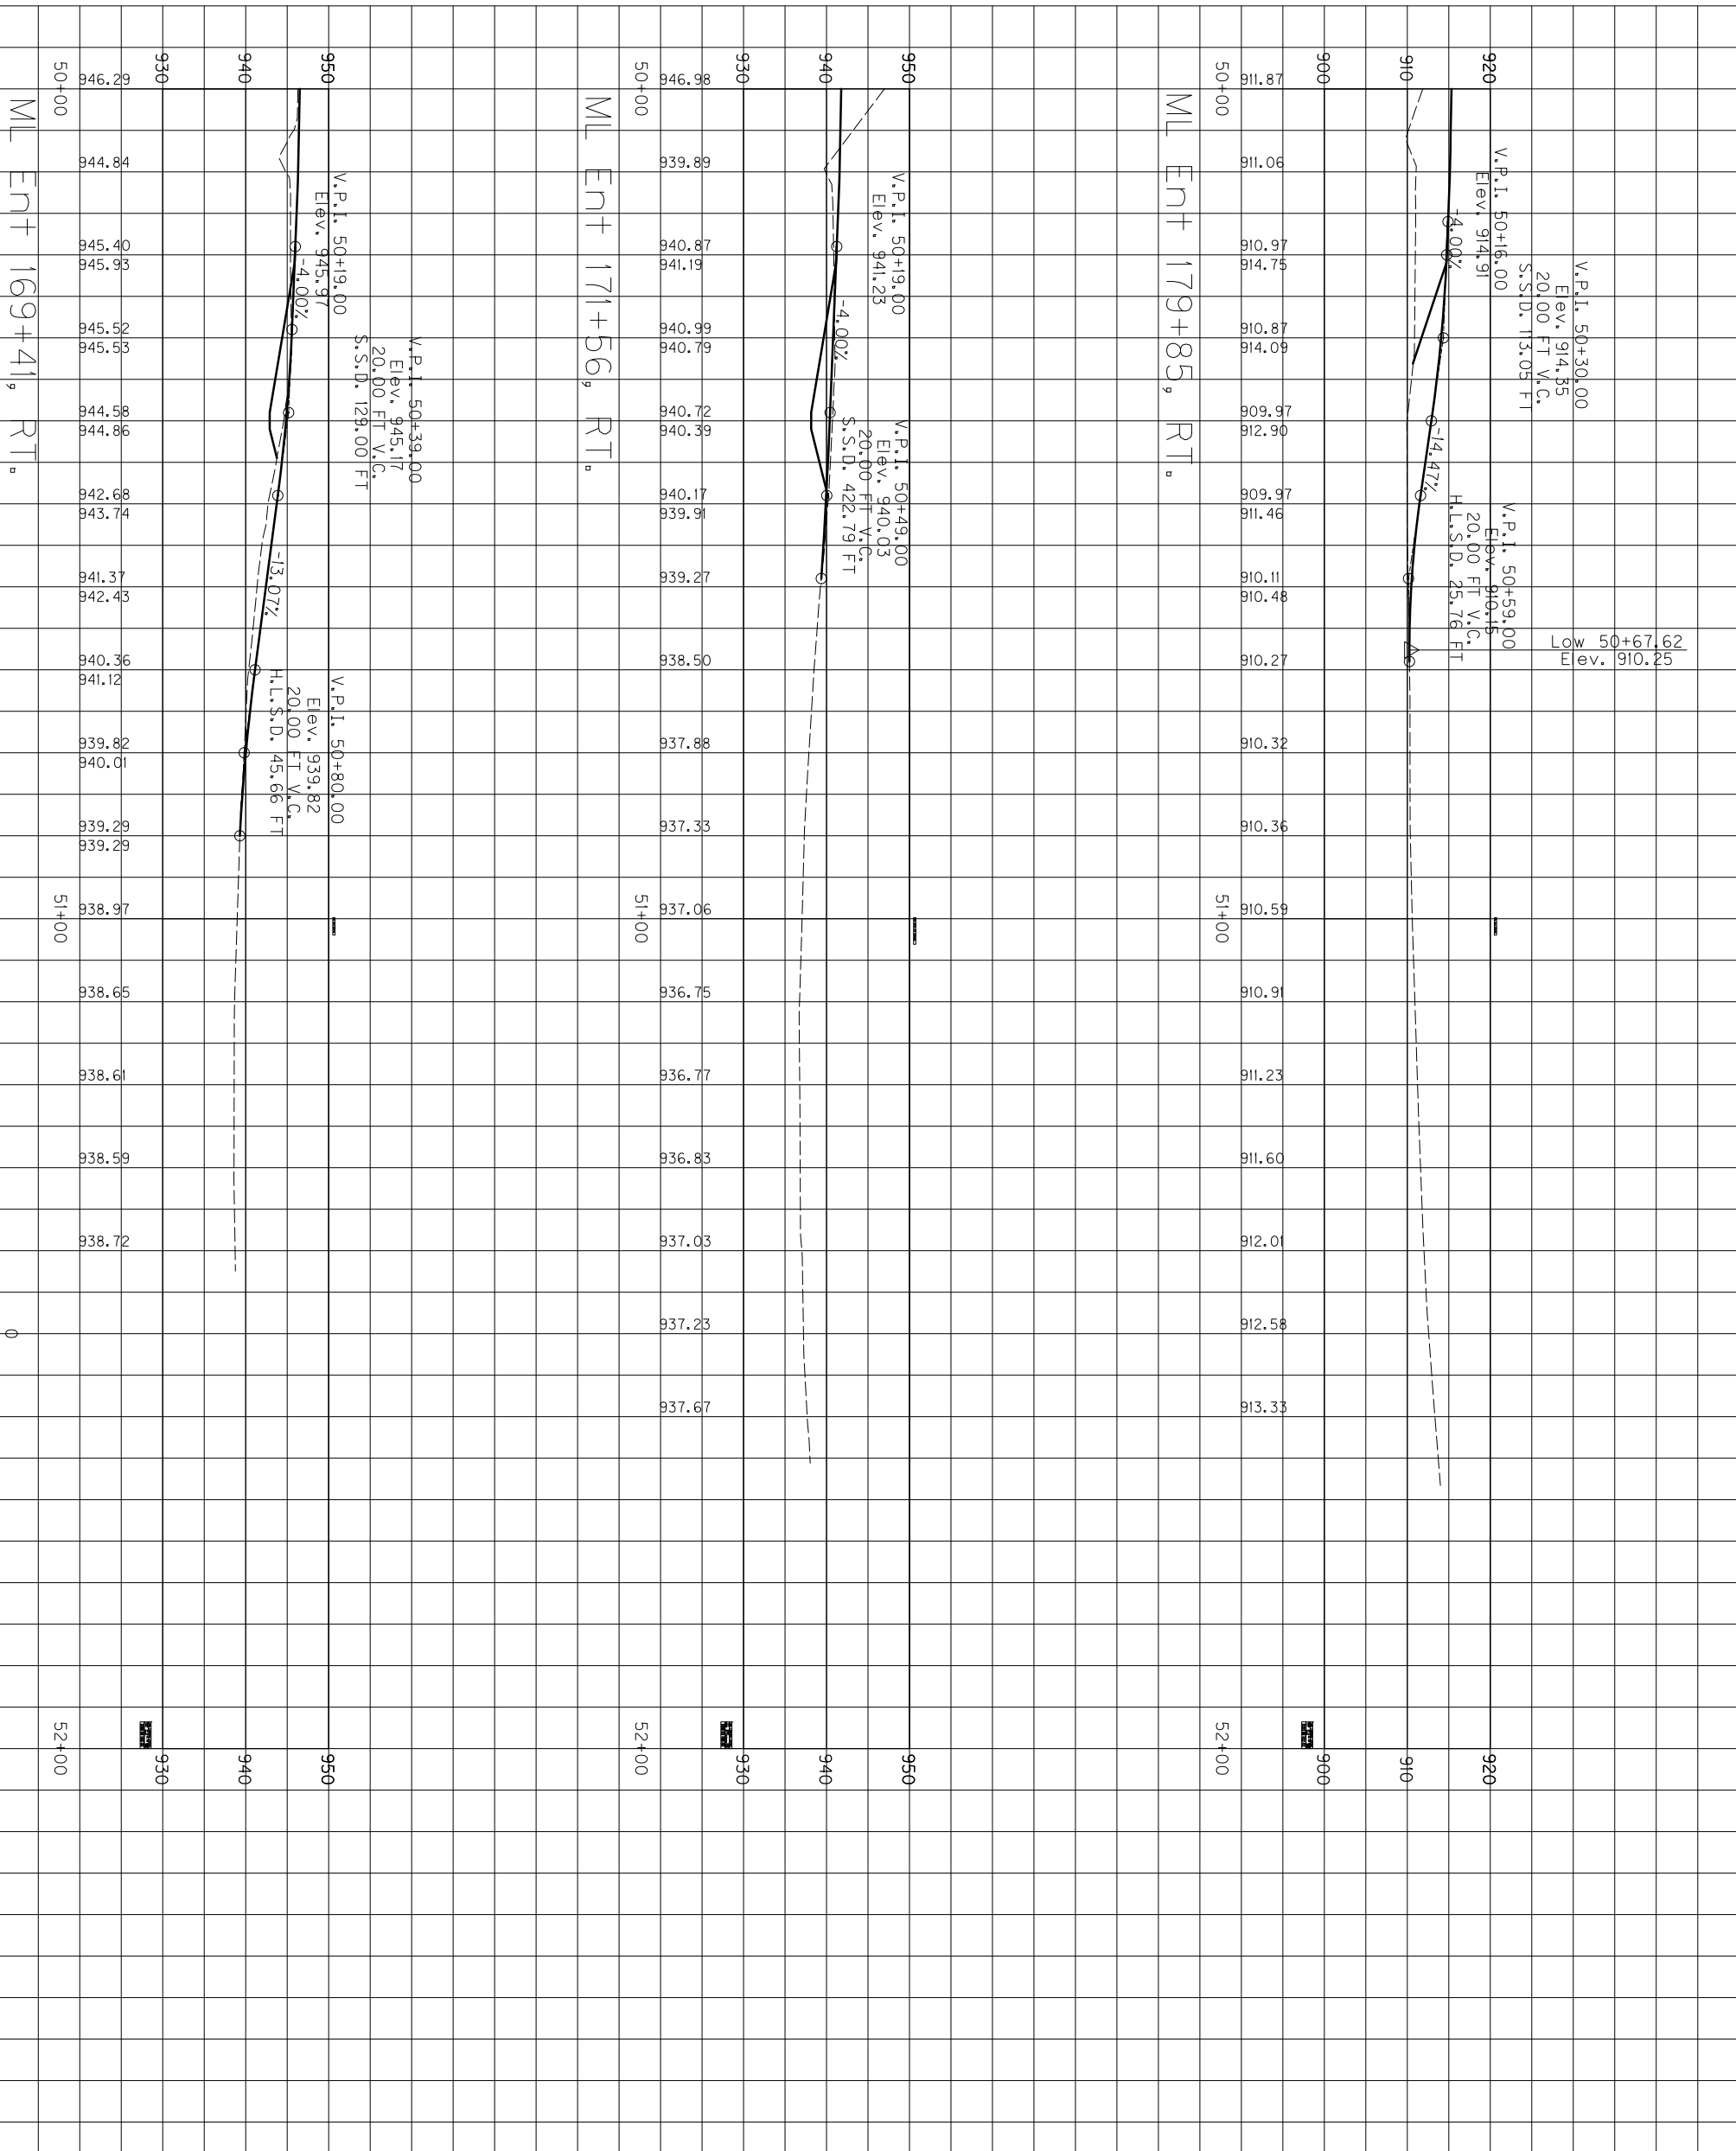


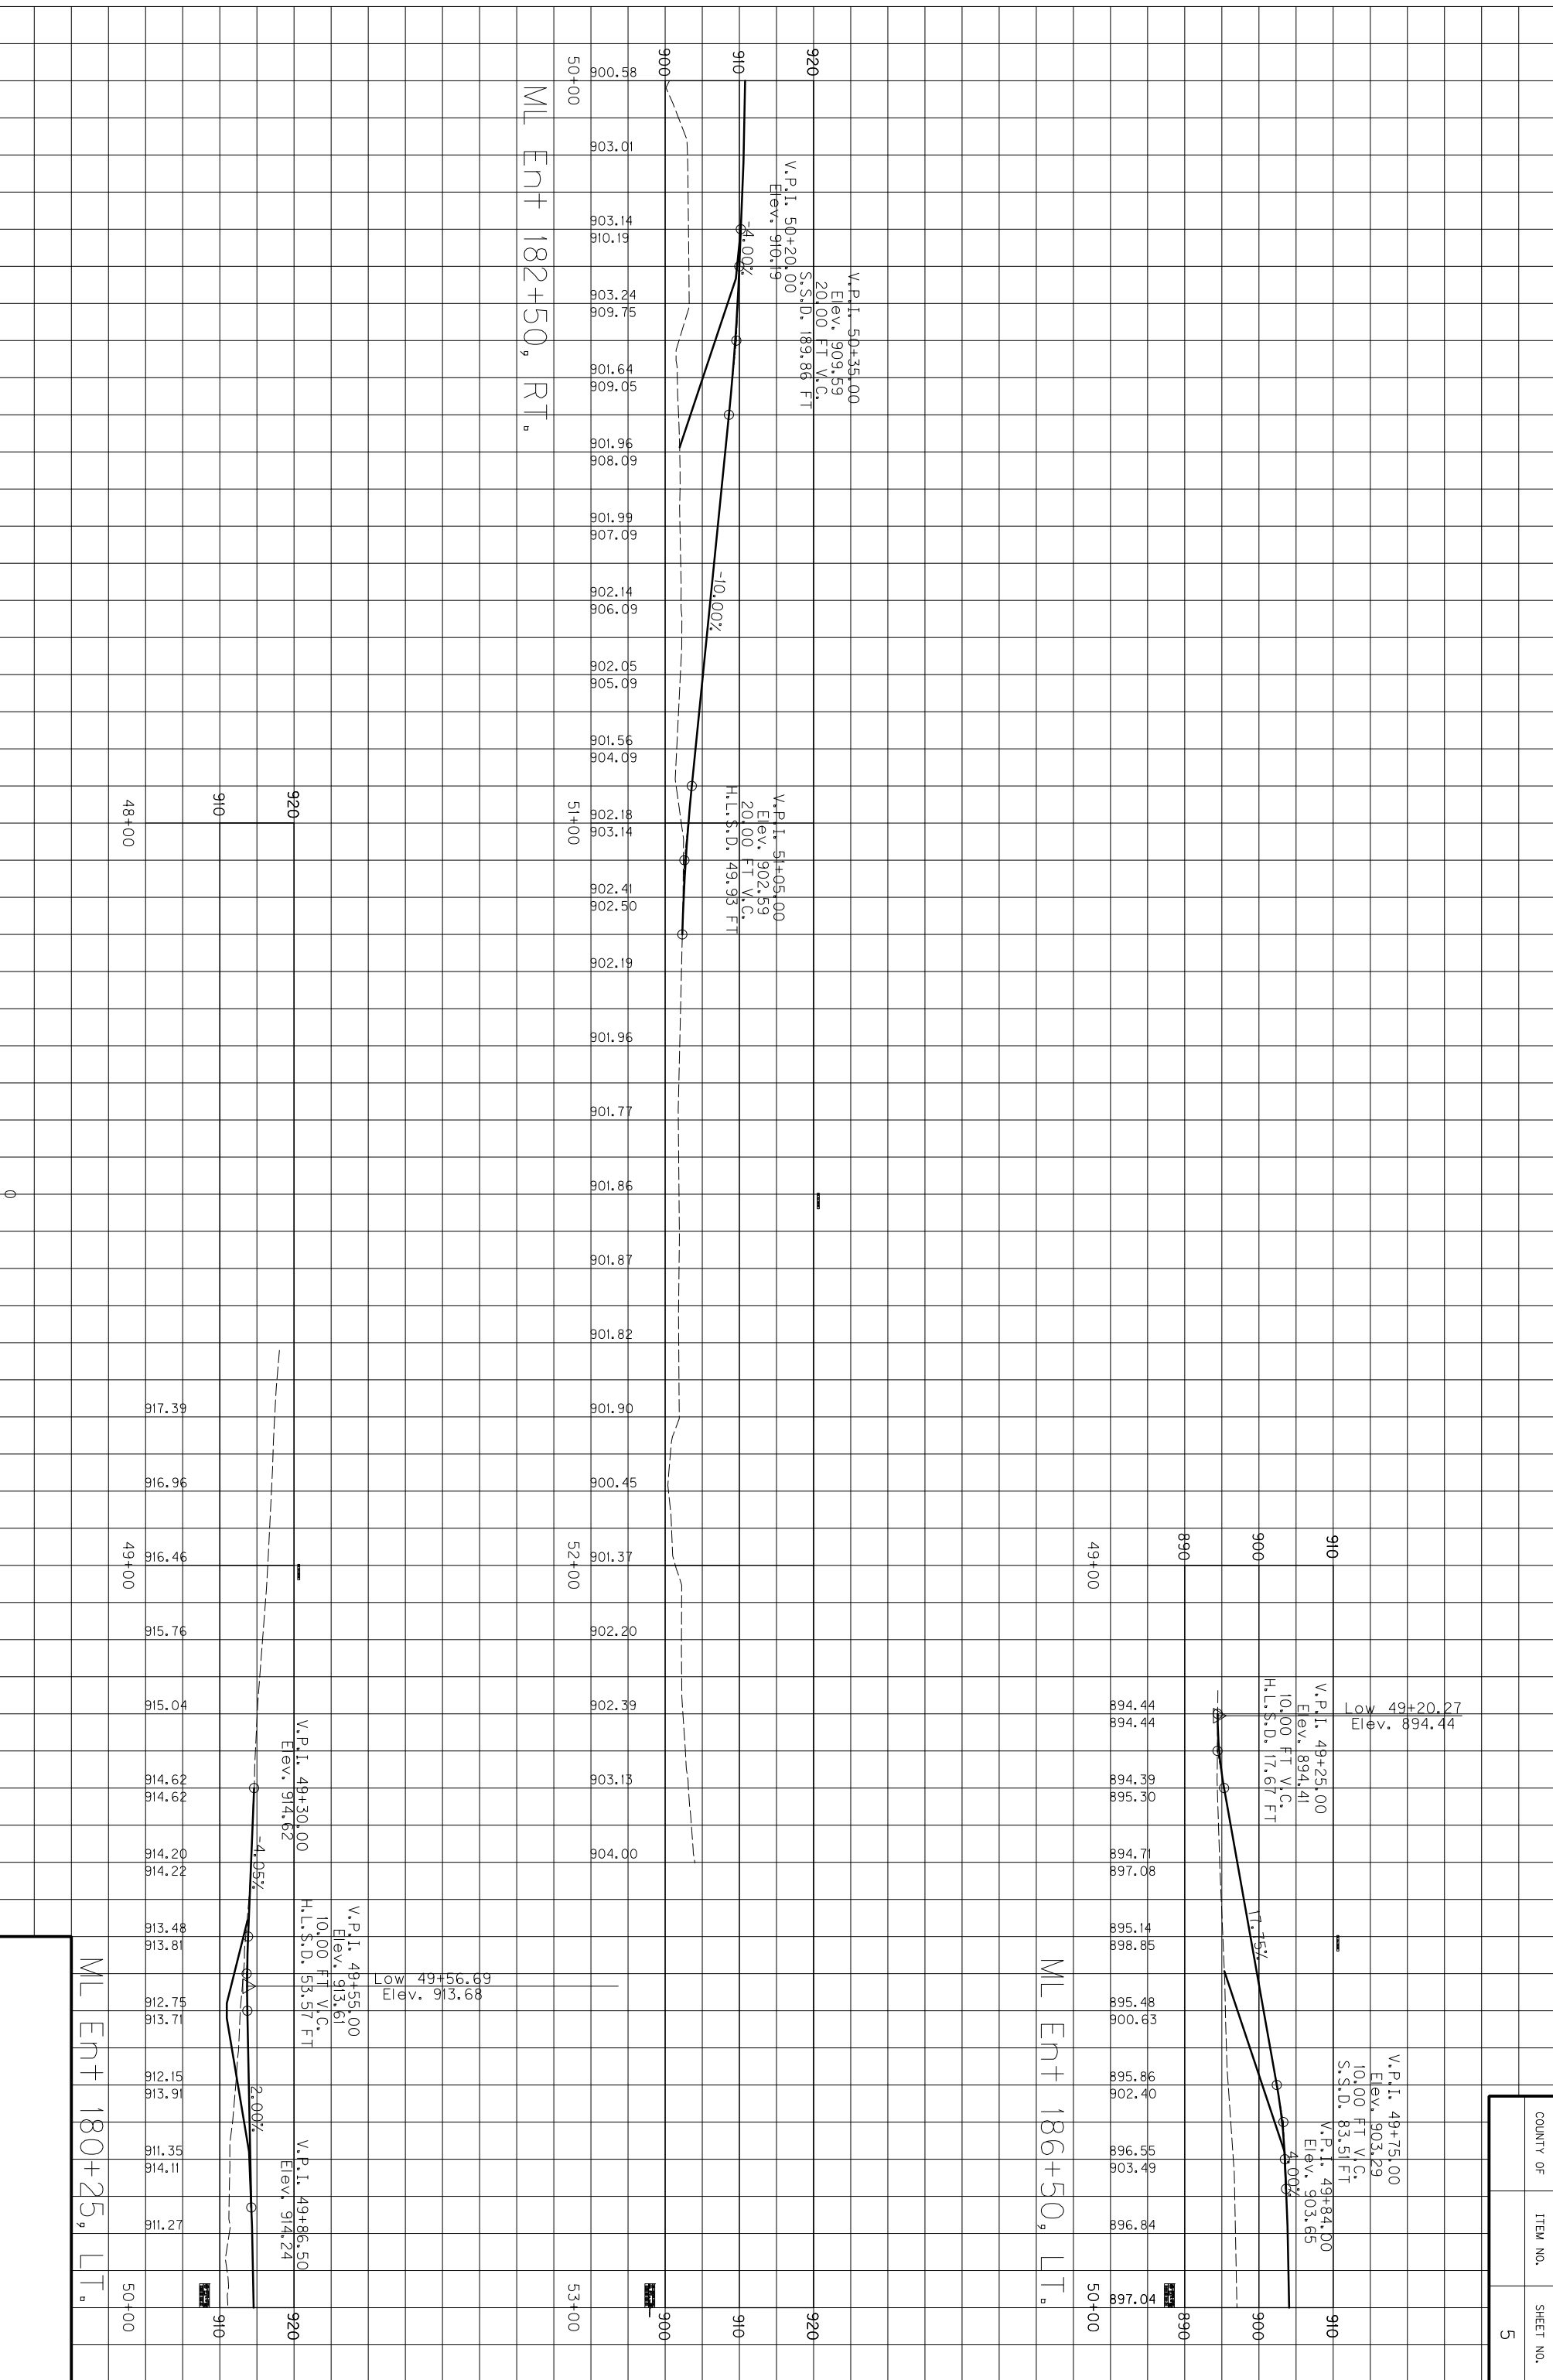


COUNTY OF	ITEM NO.	SHEET NO.
		5

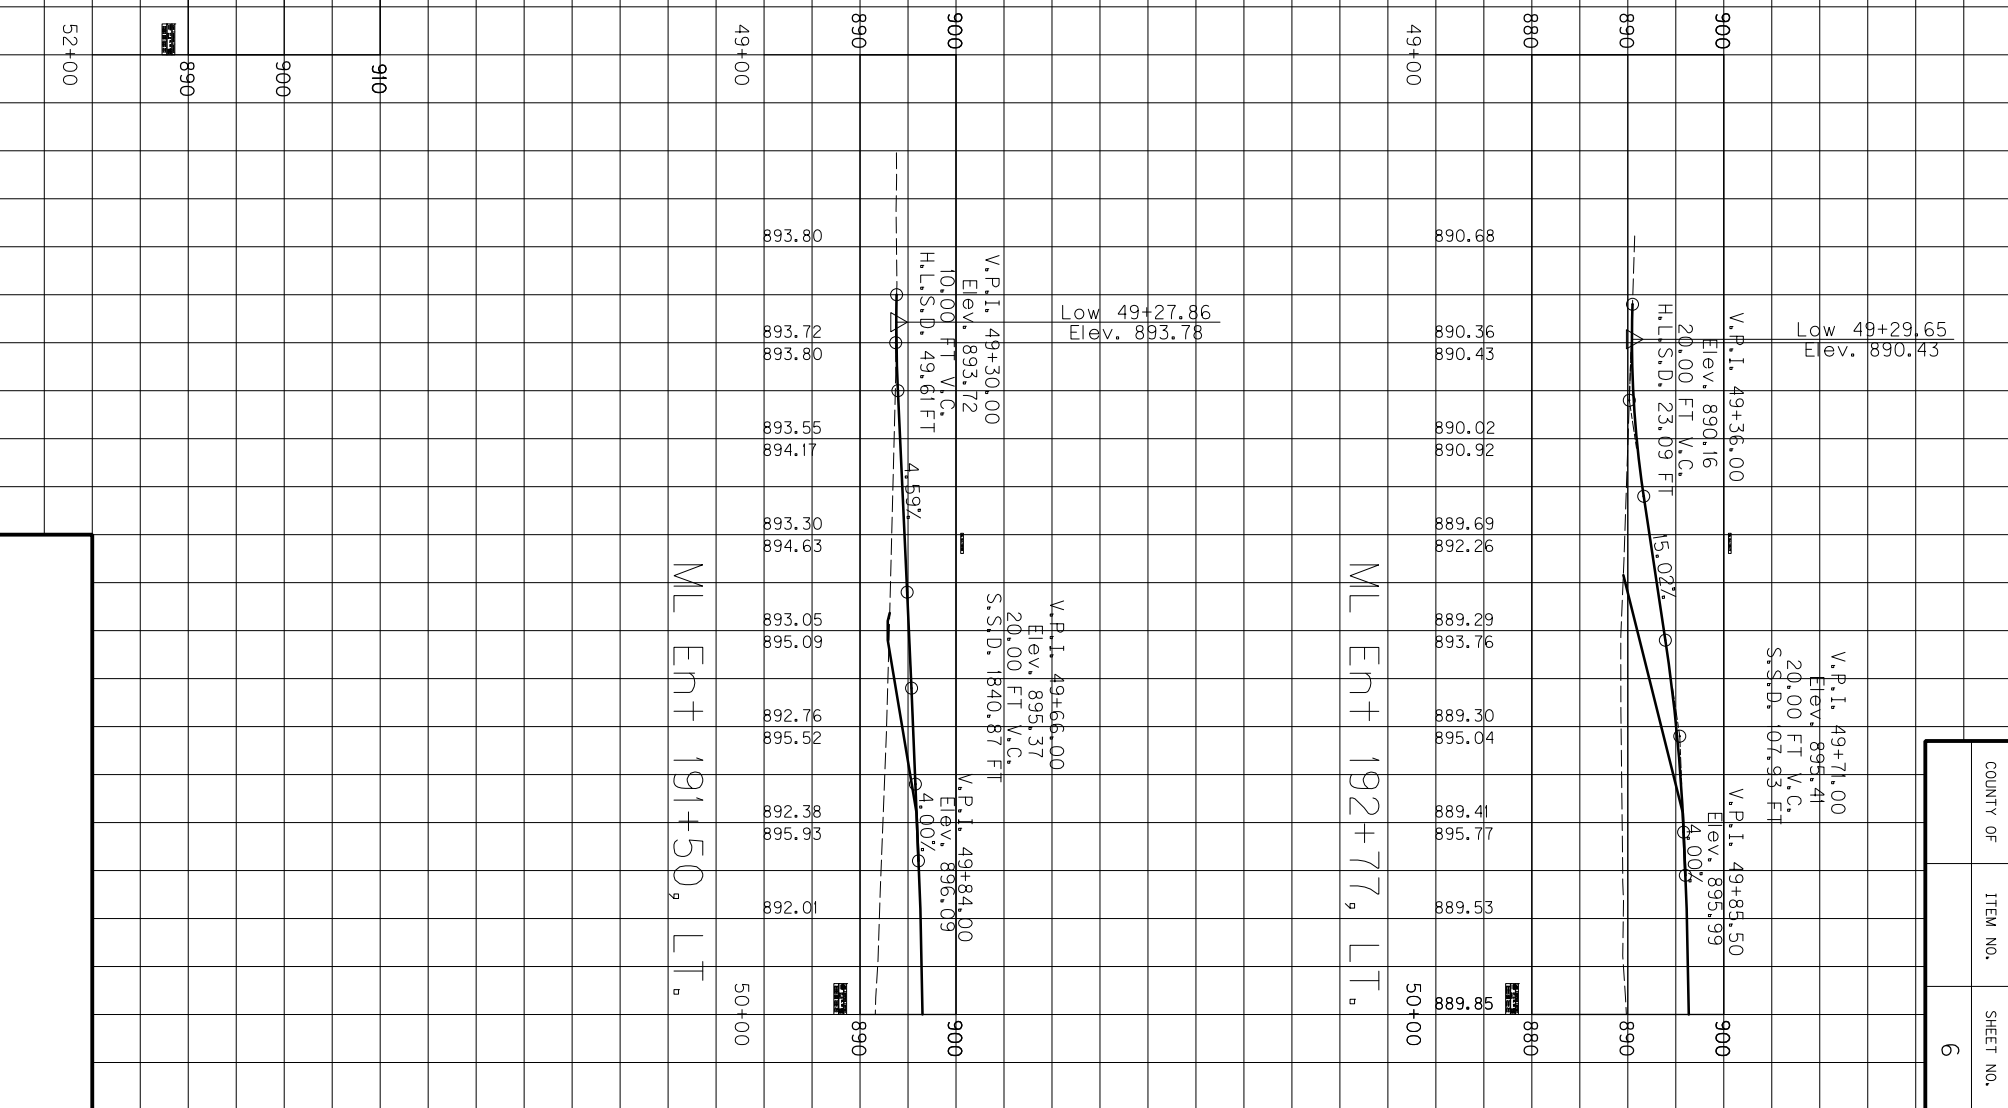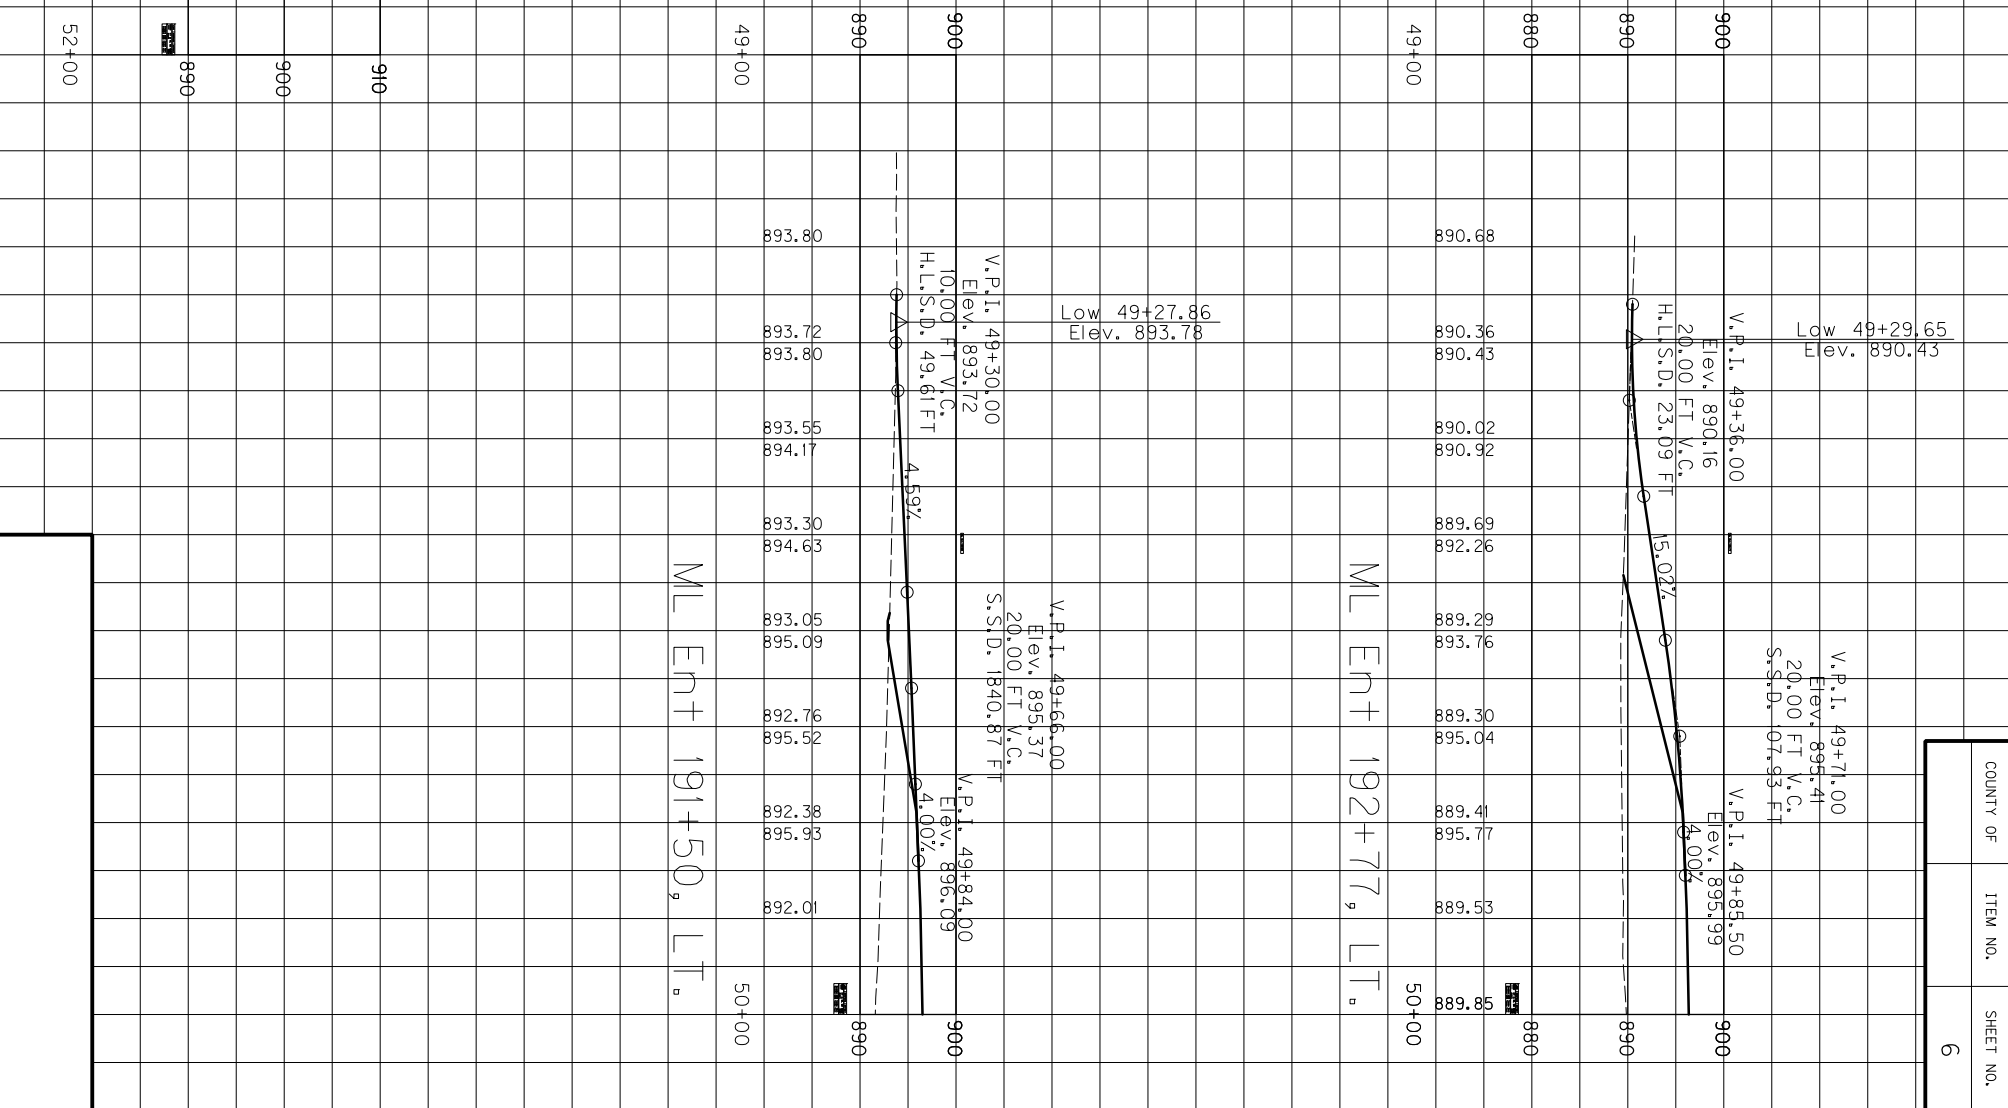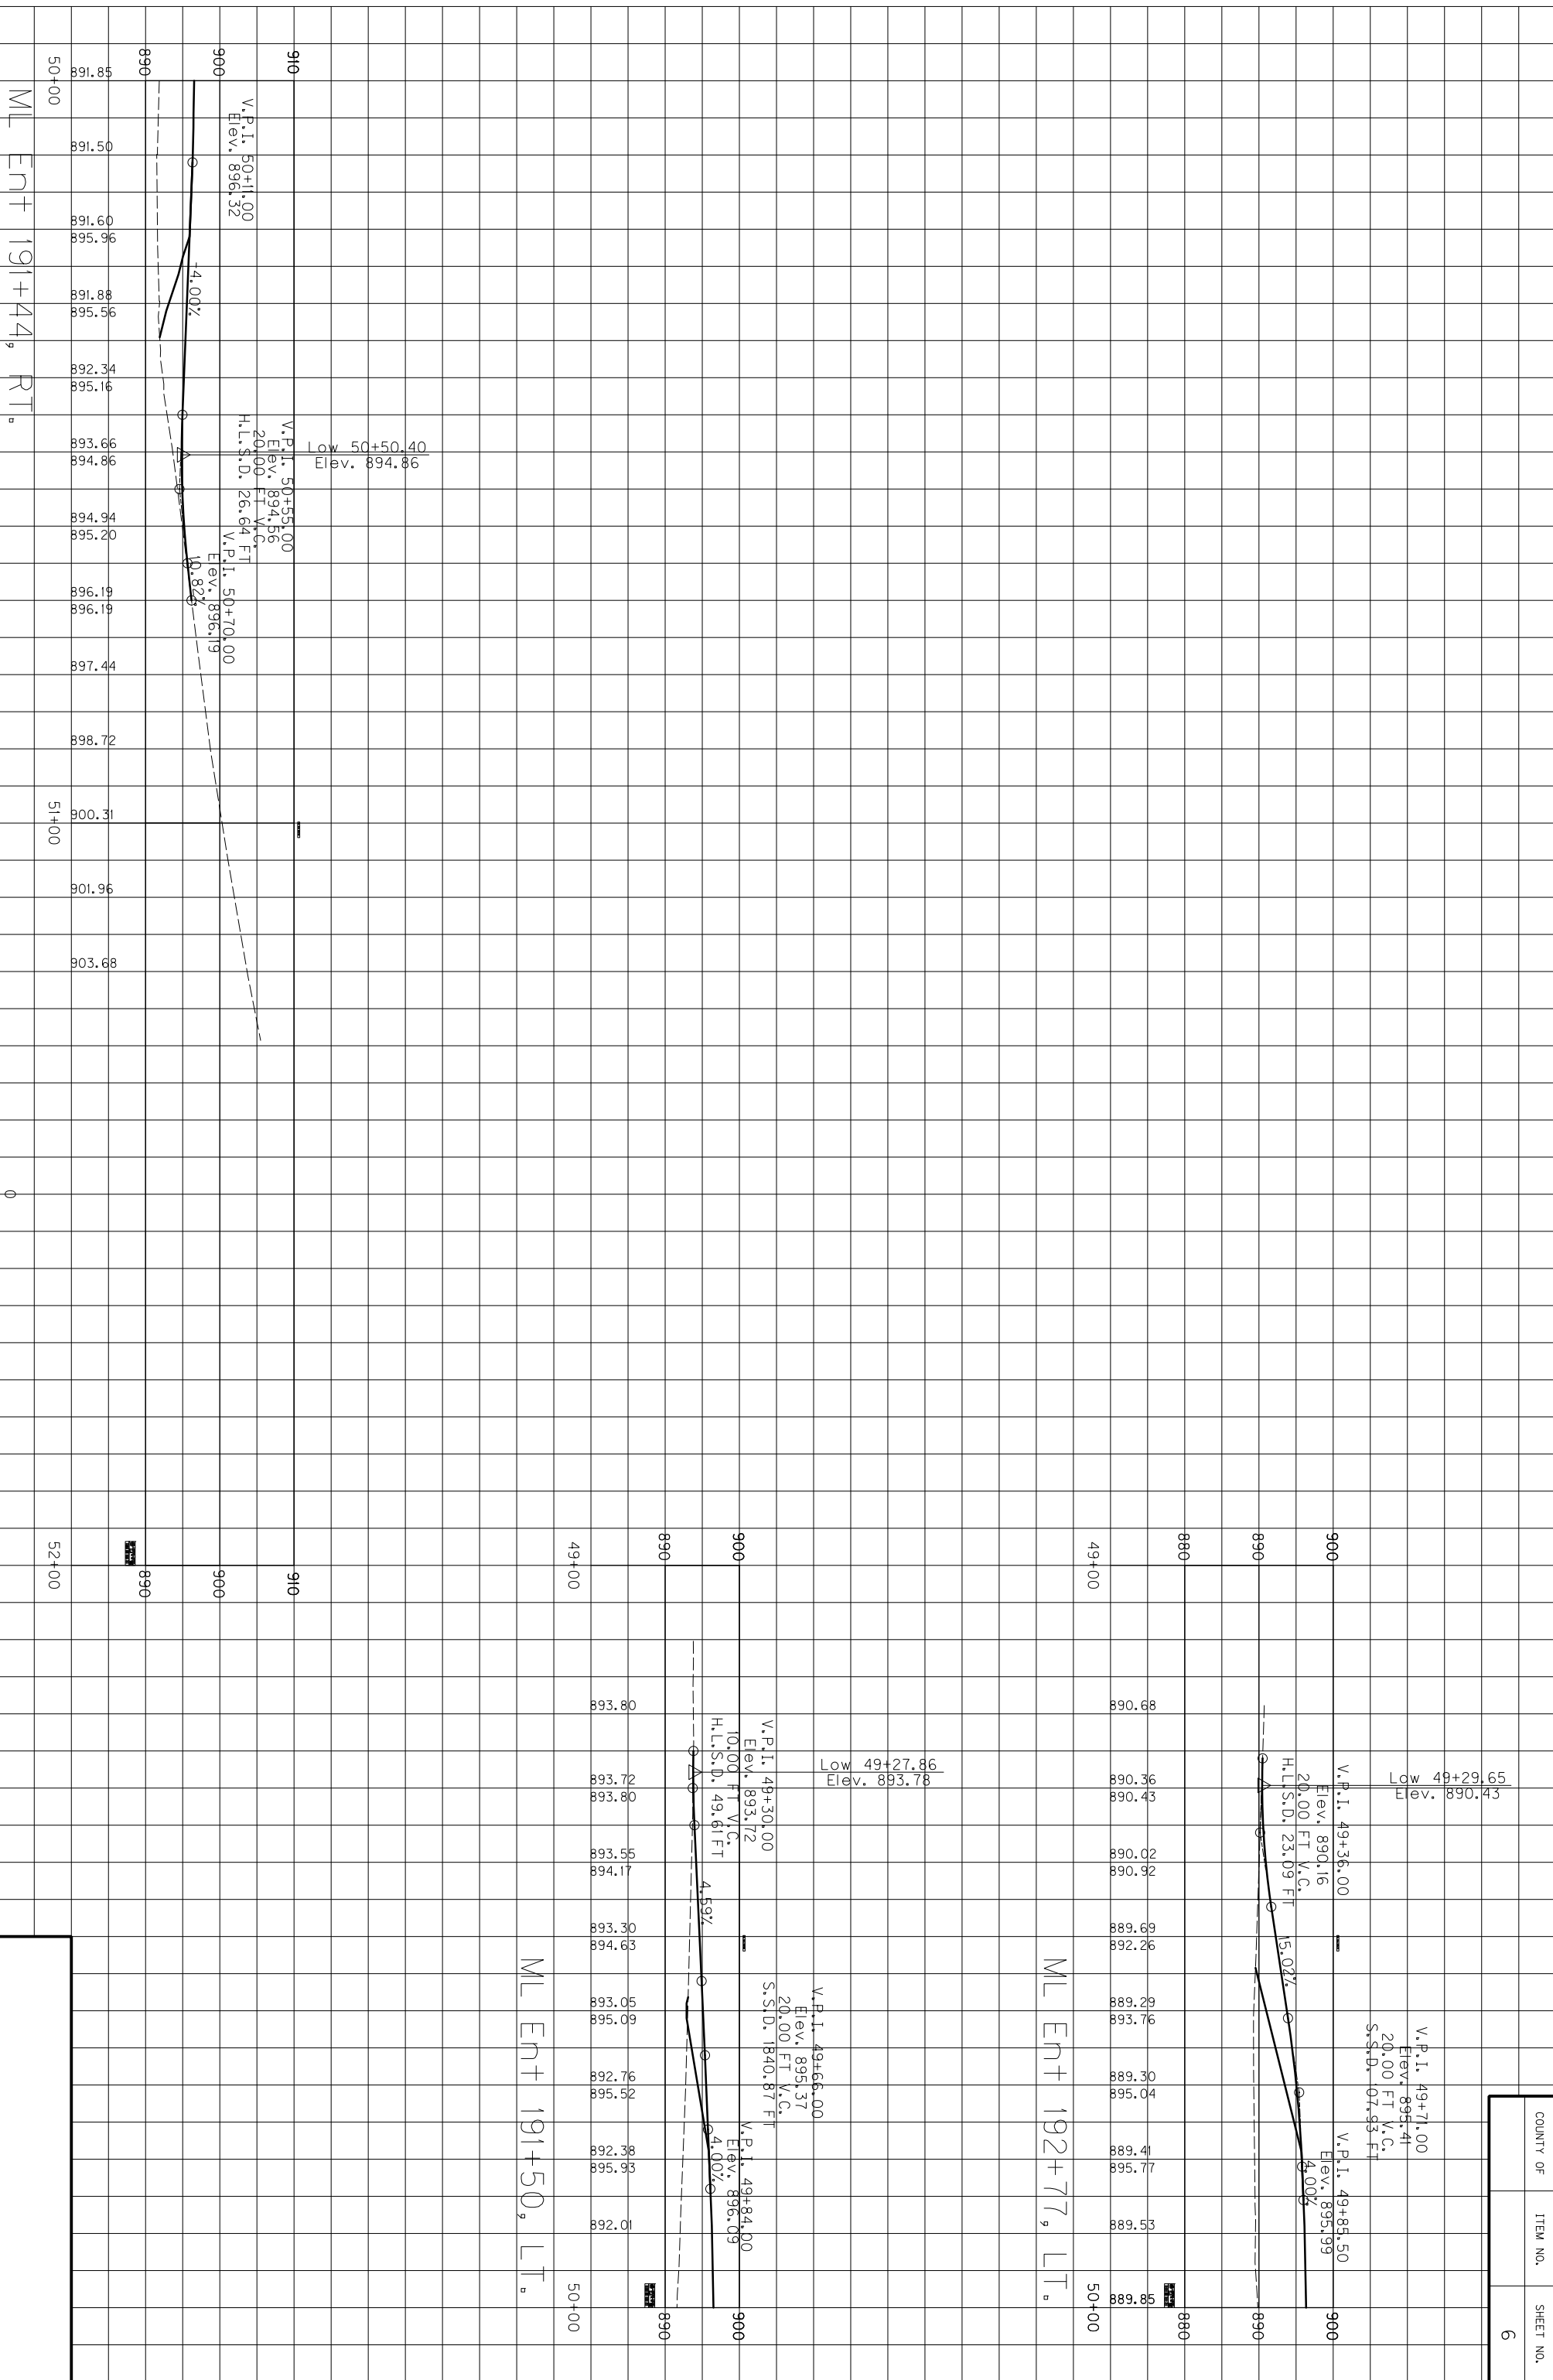

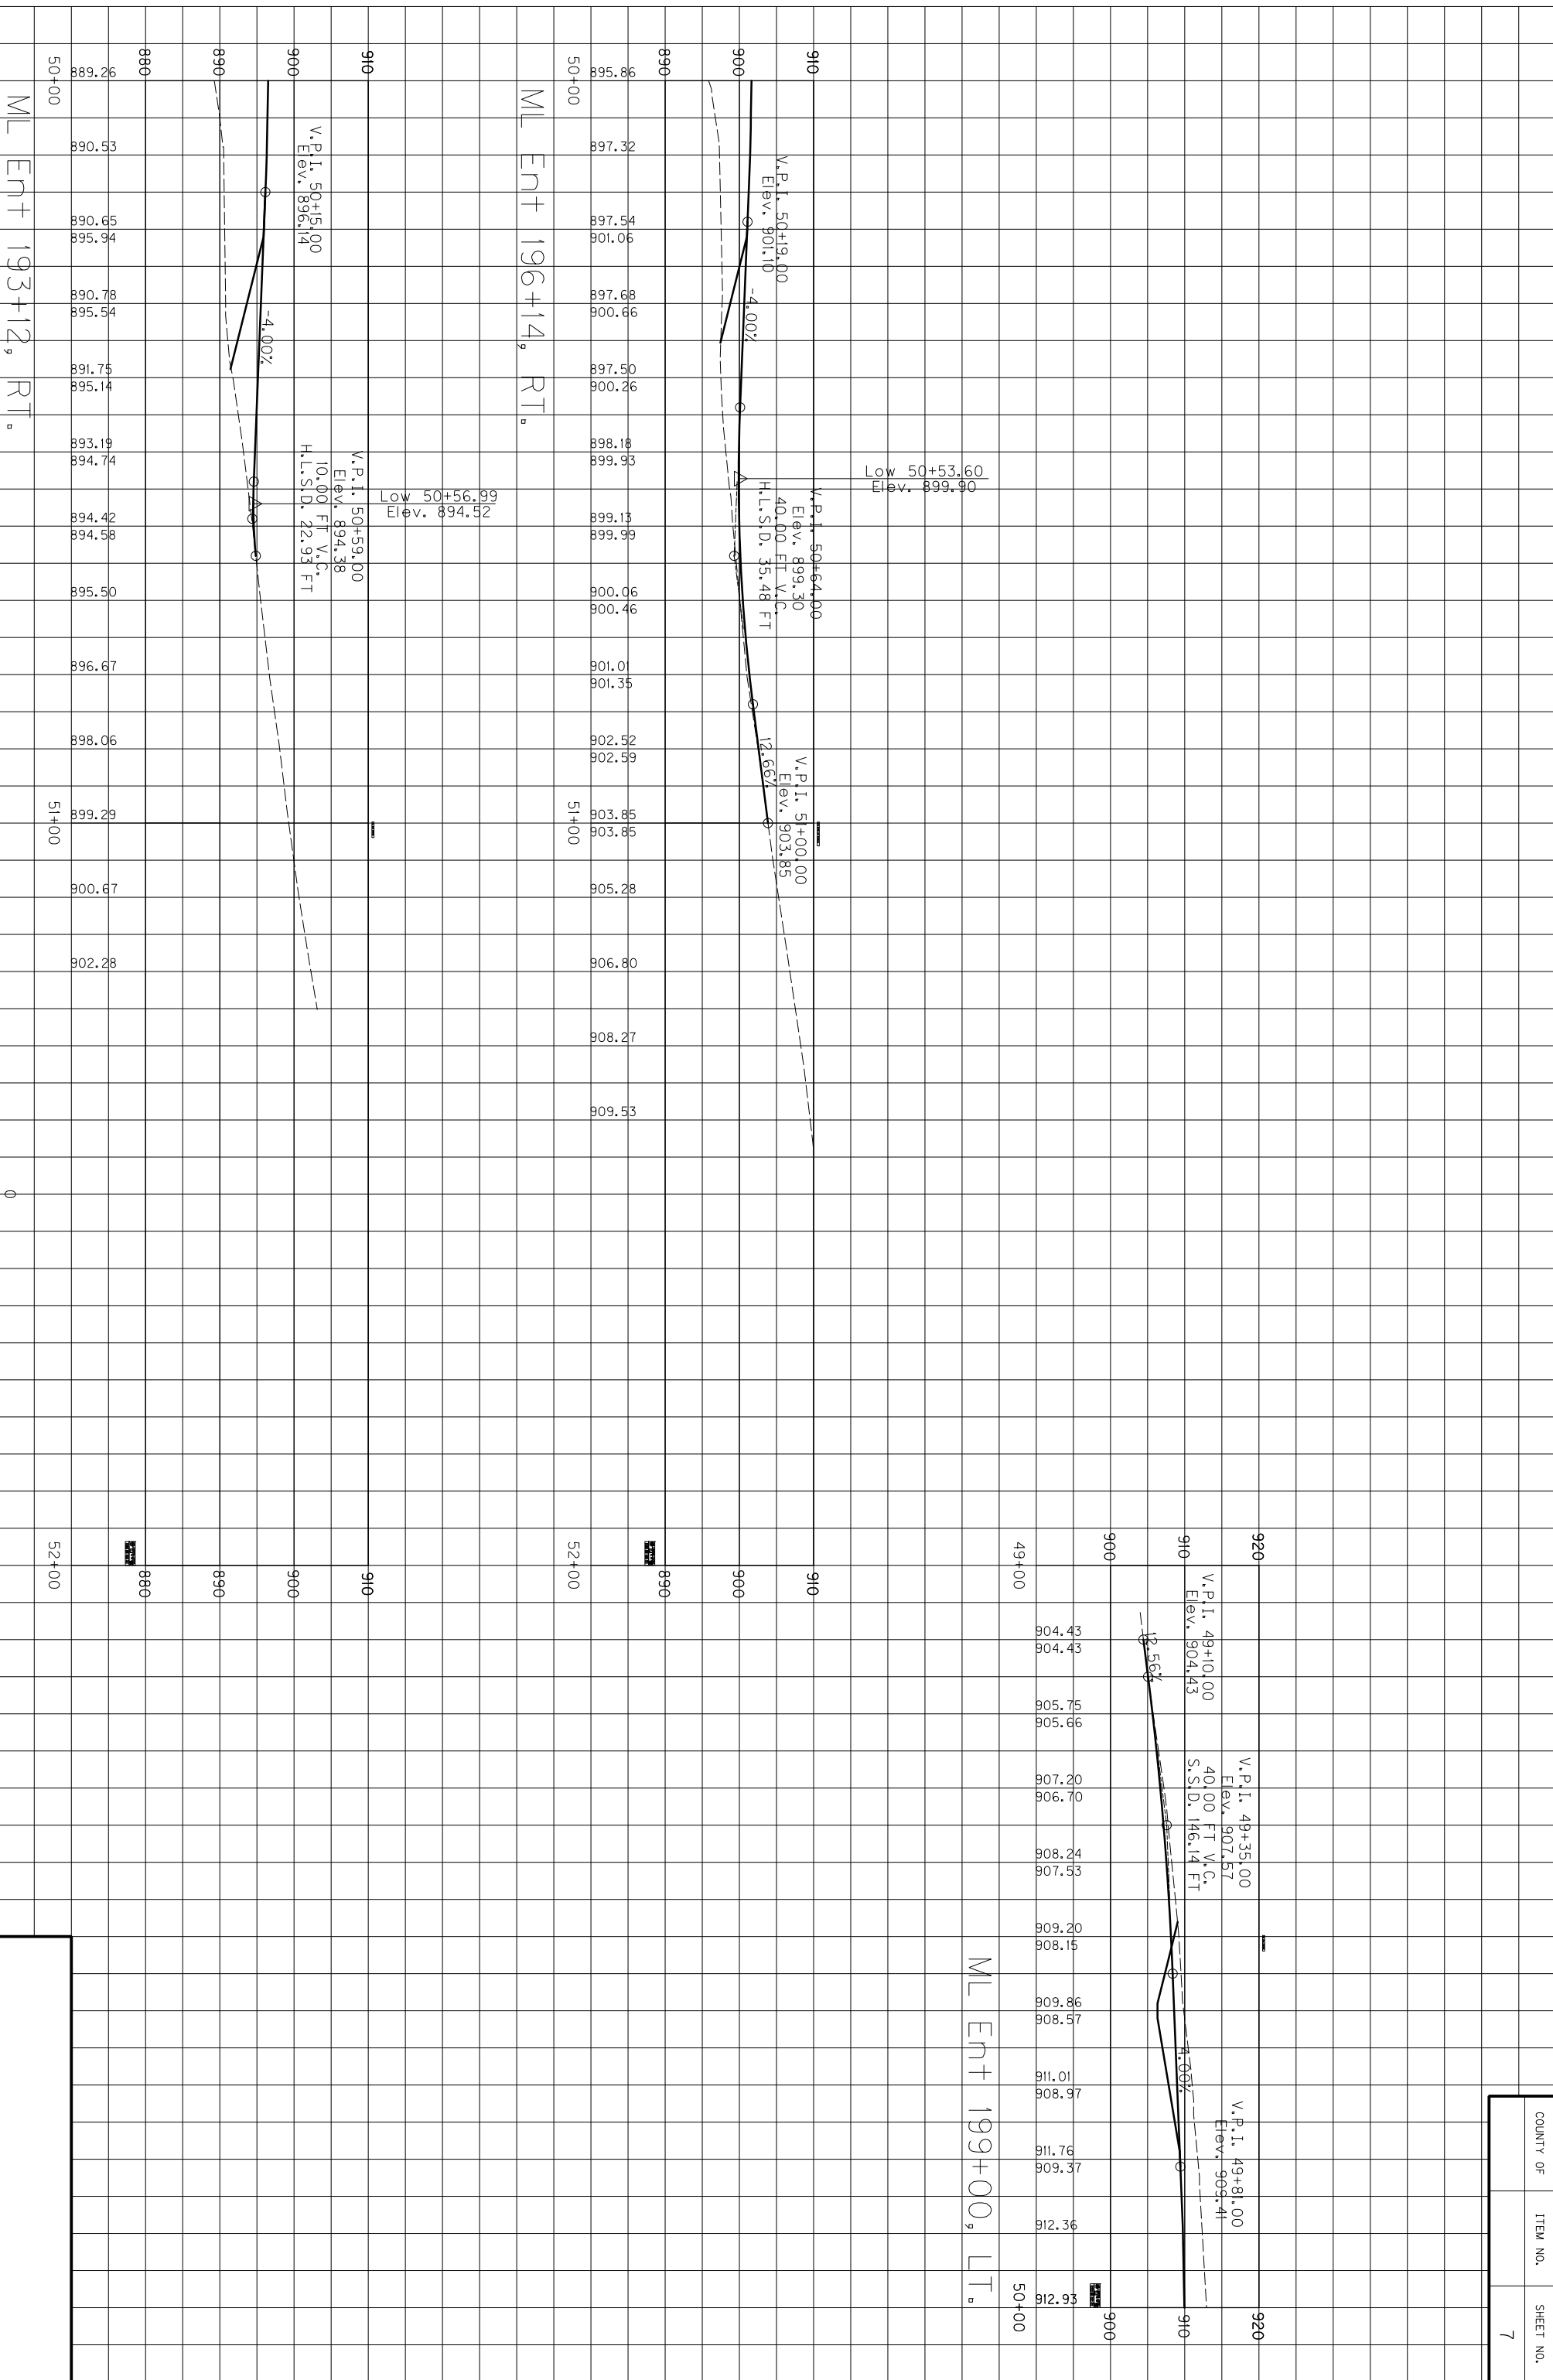

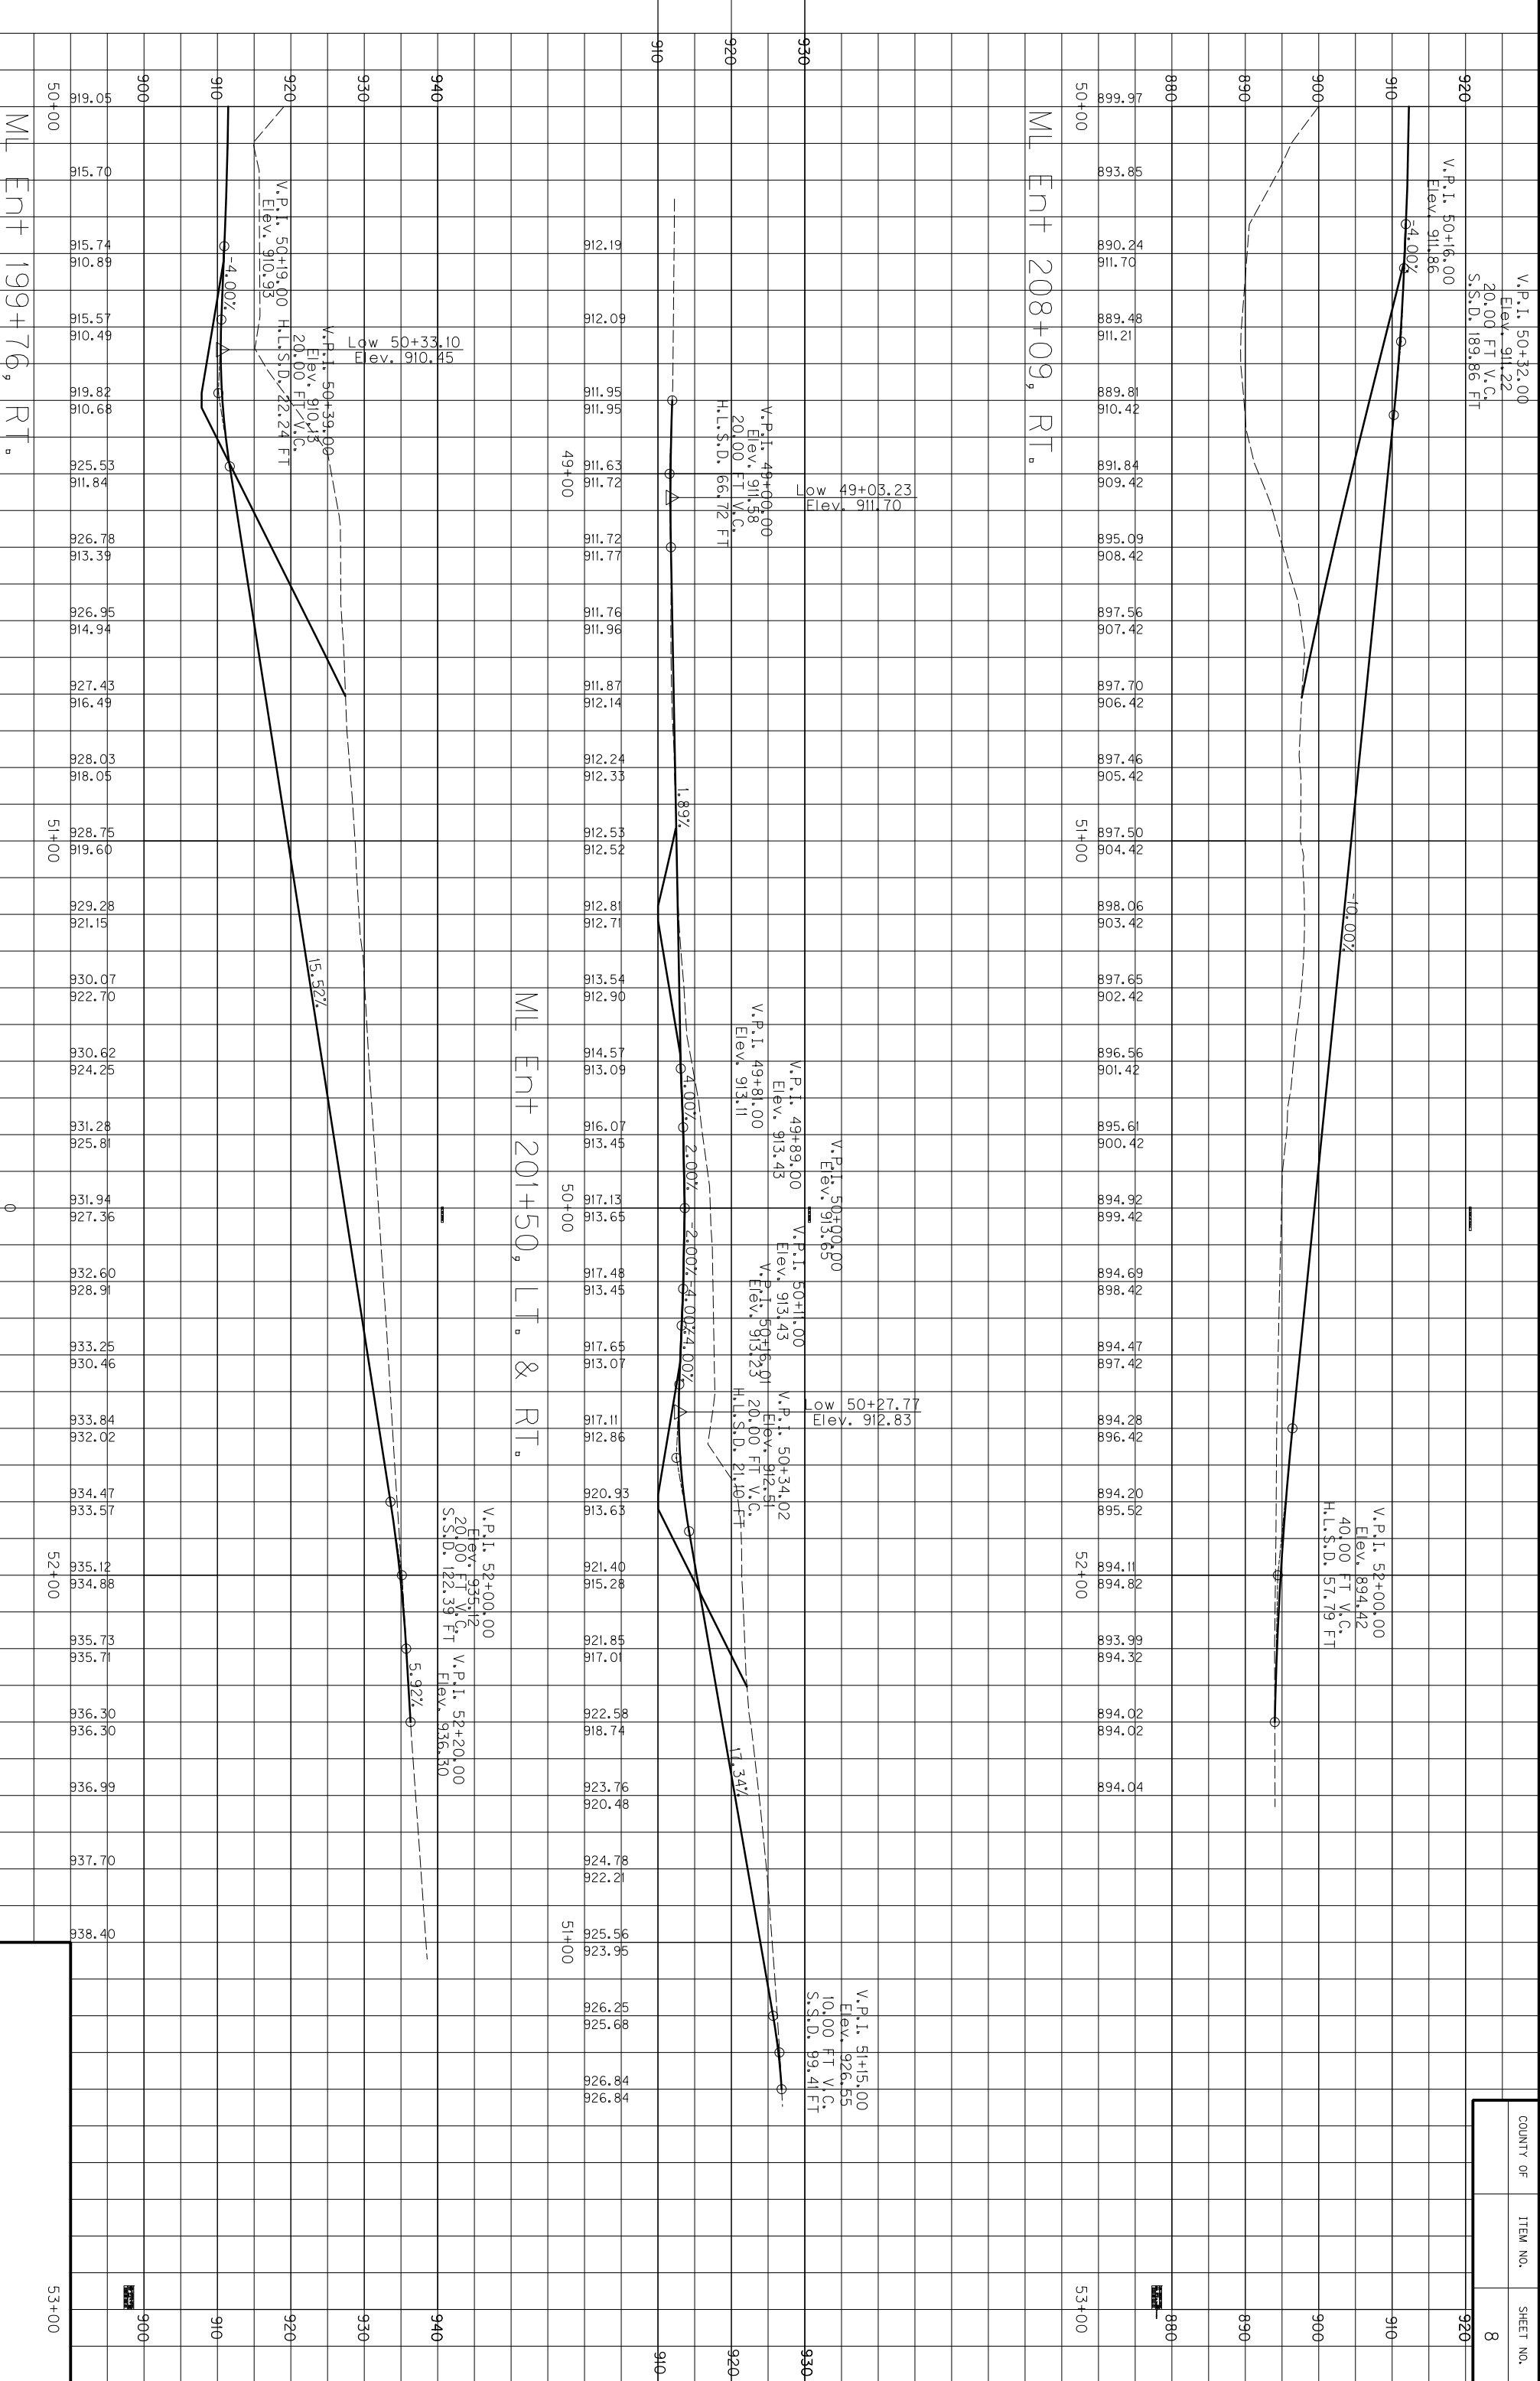

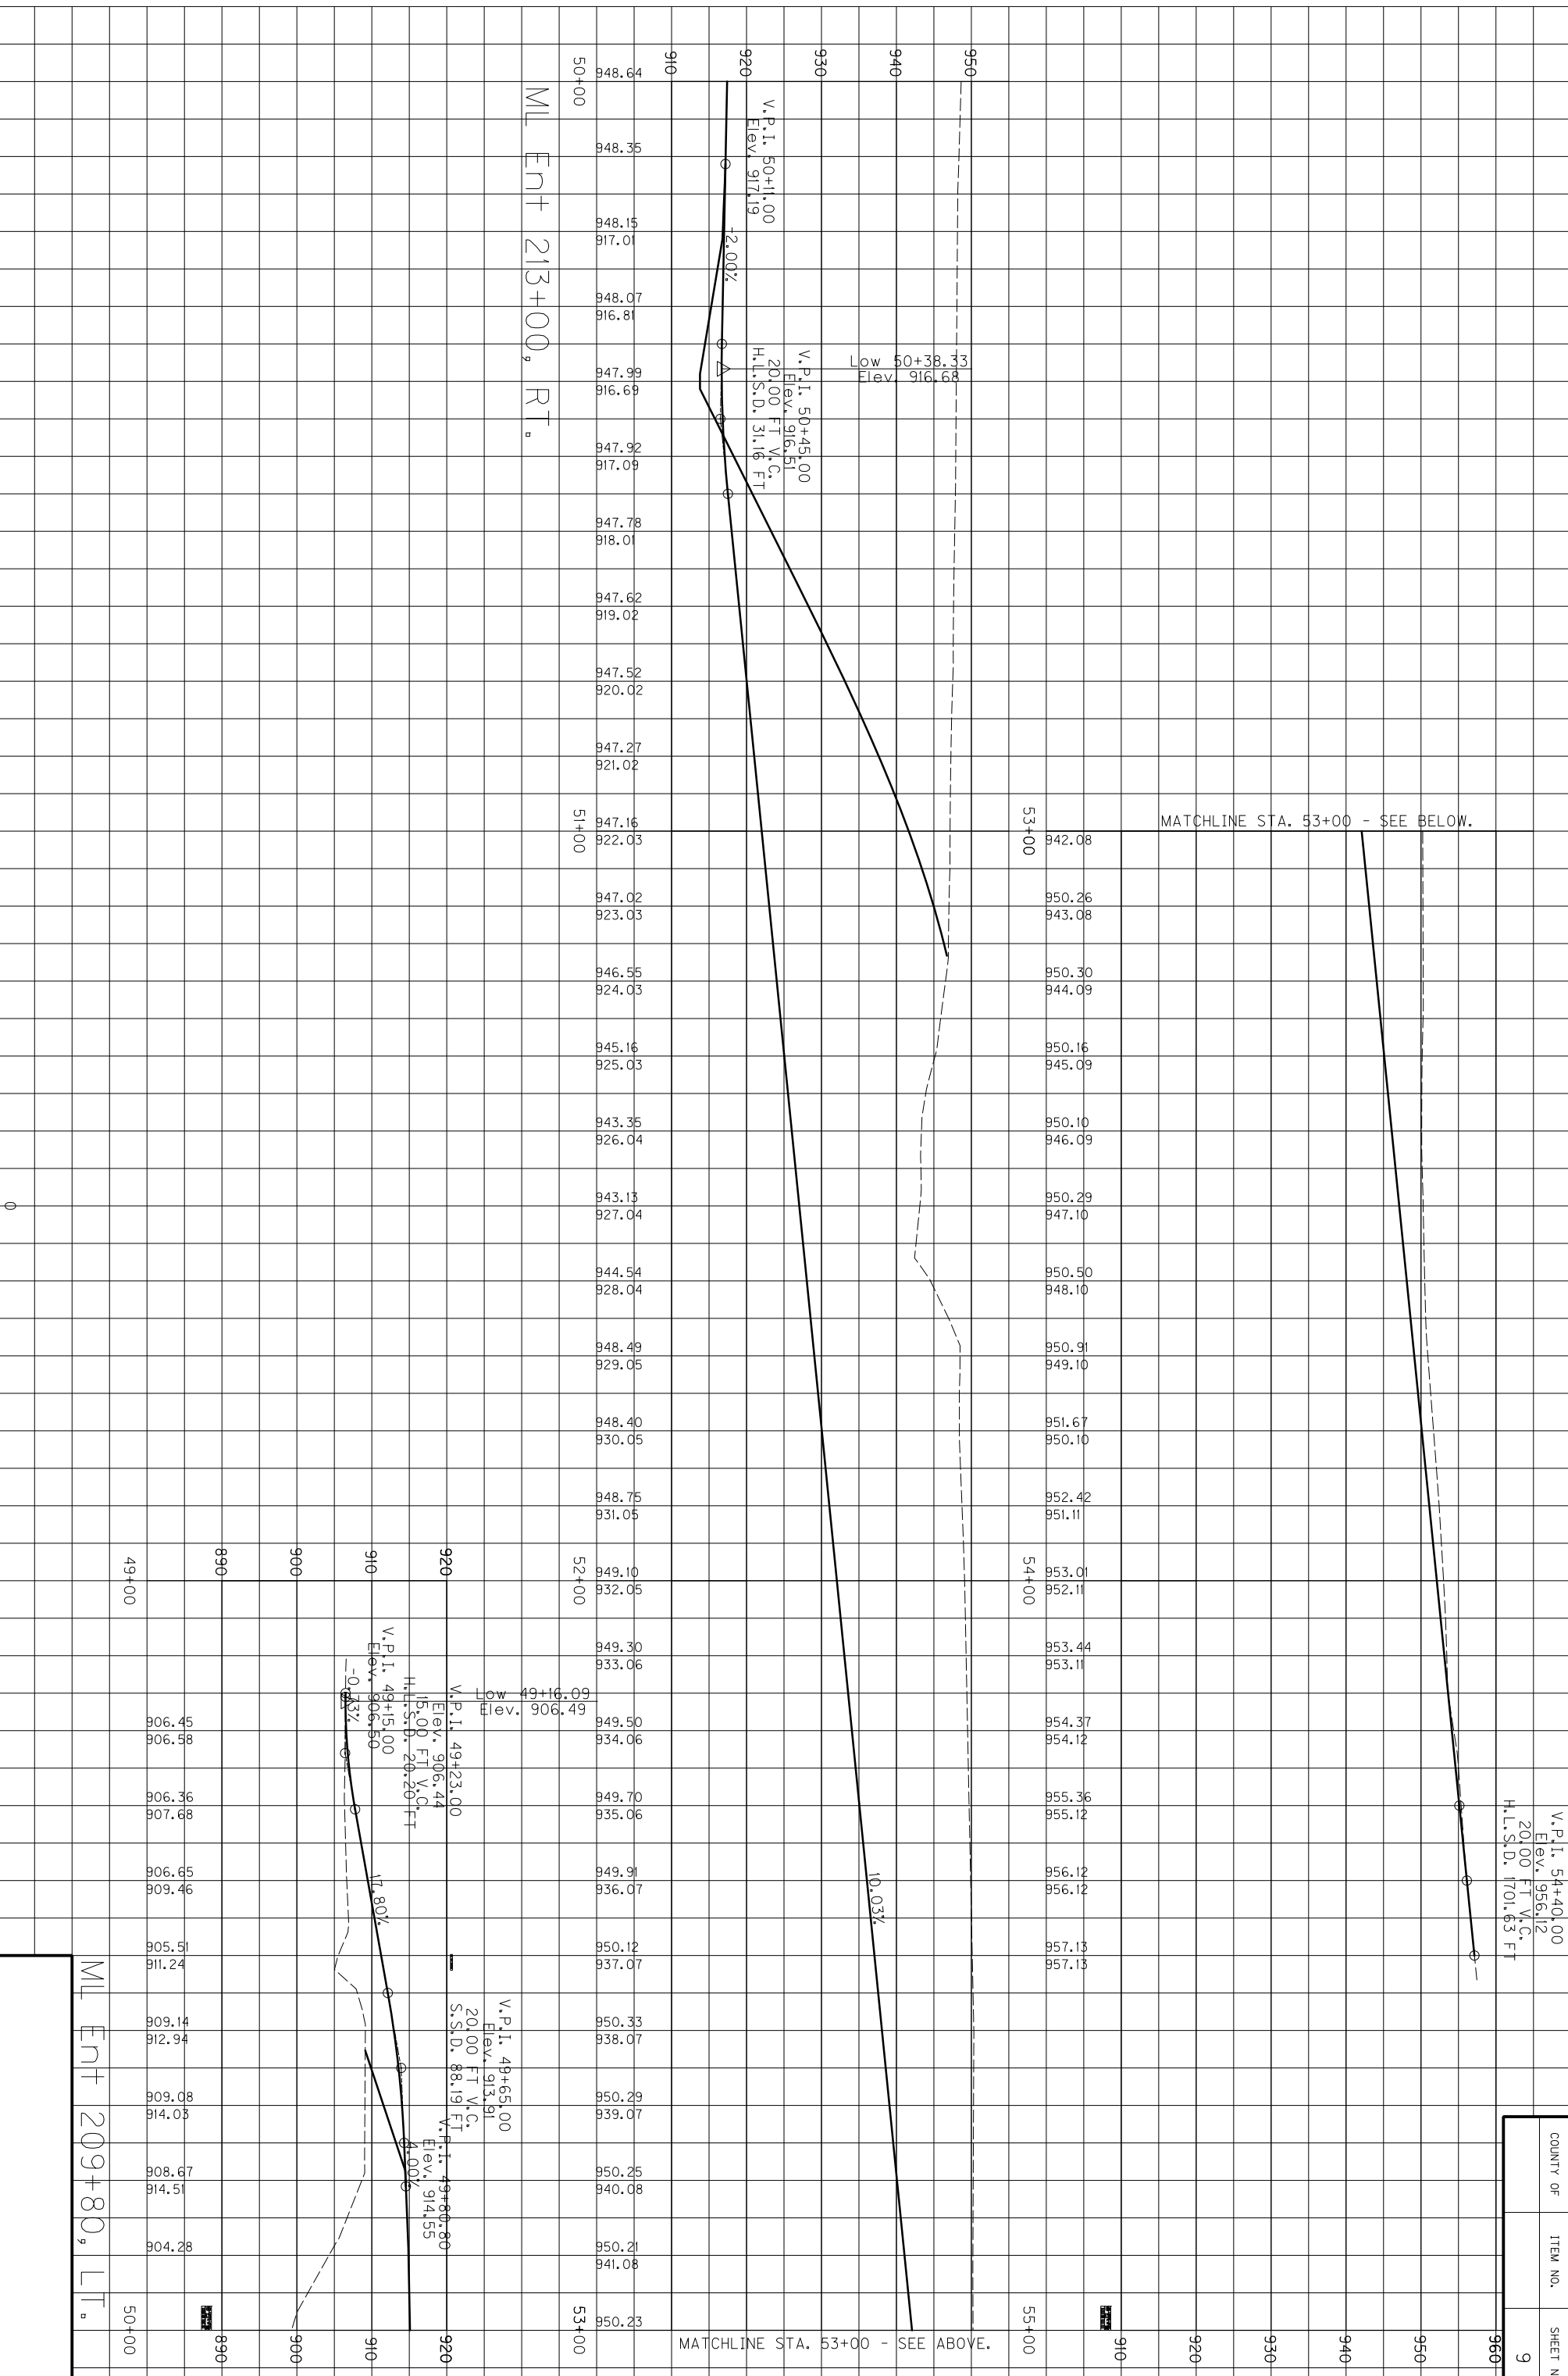

ML Ent 213+00, RT.


ML Ent 209+80, LT.

V.P.I. 54+40.00
Elev. 956.12
20.00 FT V.C.
H.L.S.D. 701.63 FT

COUNTY OF ITEM NO. SHEET NO.
9


MATCHLINE STA. 53+00 - SEE BELOW.

MATCHLINE STA. 53+00 - SEE ABOVE.

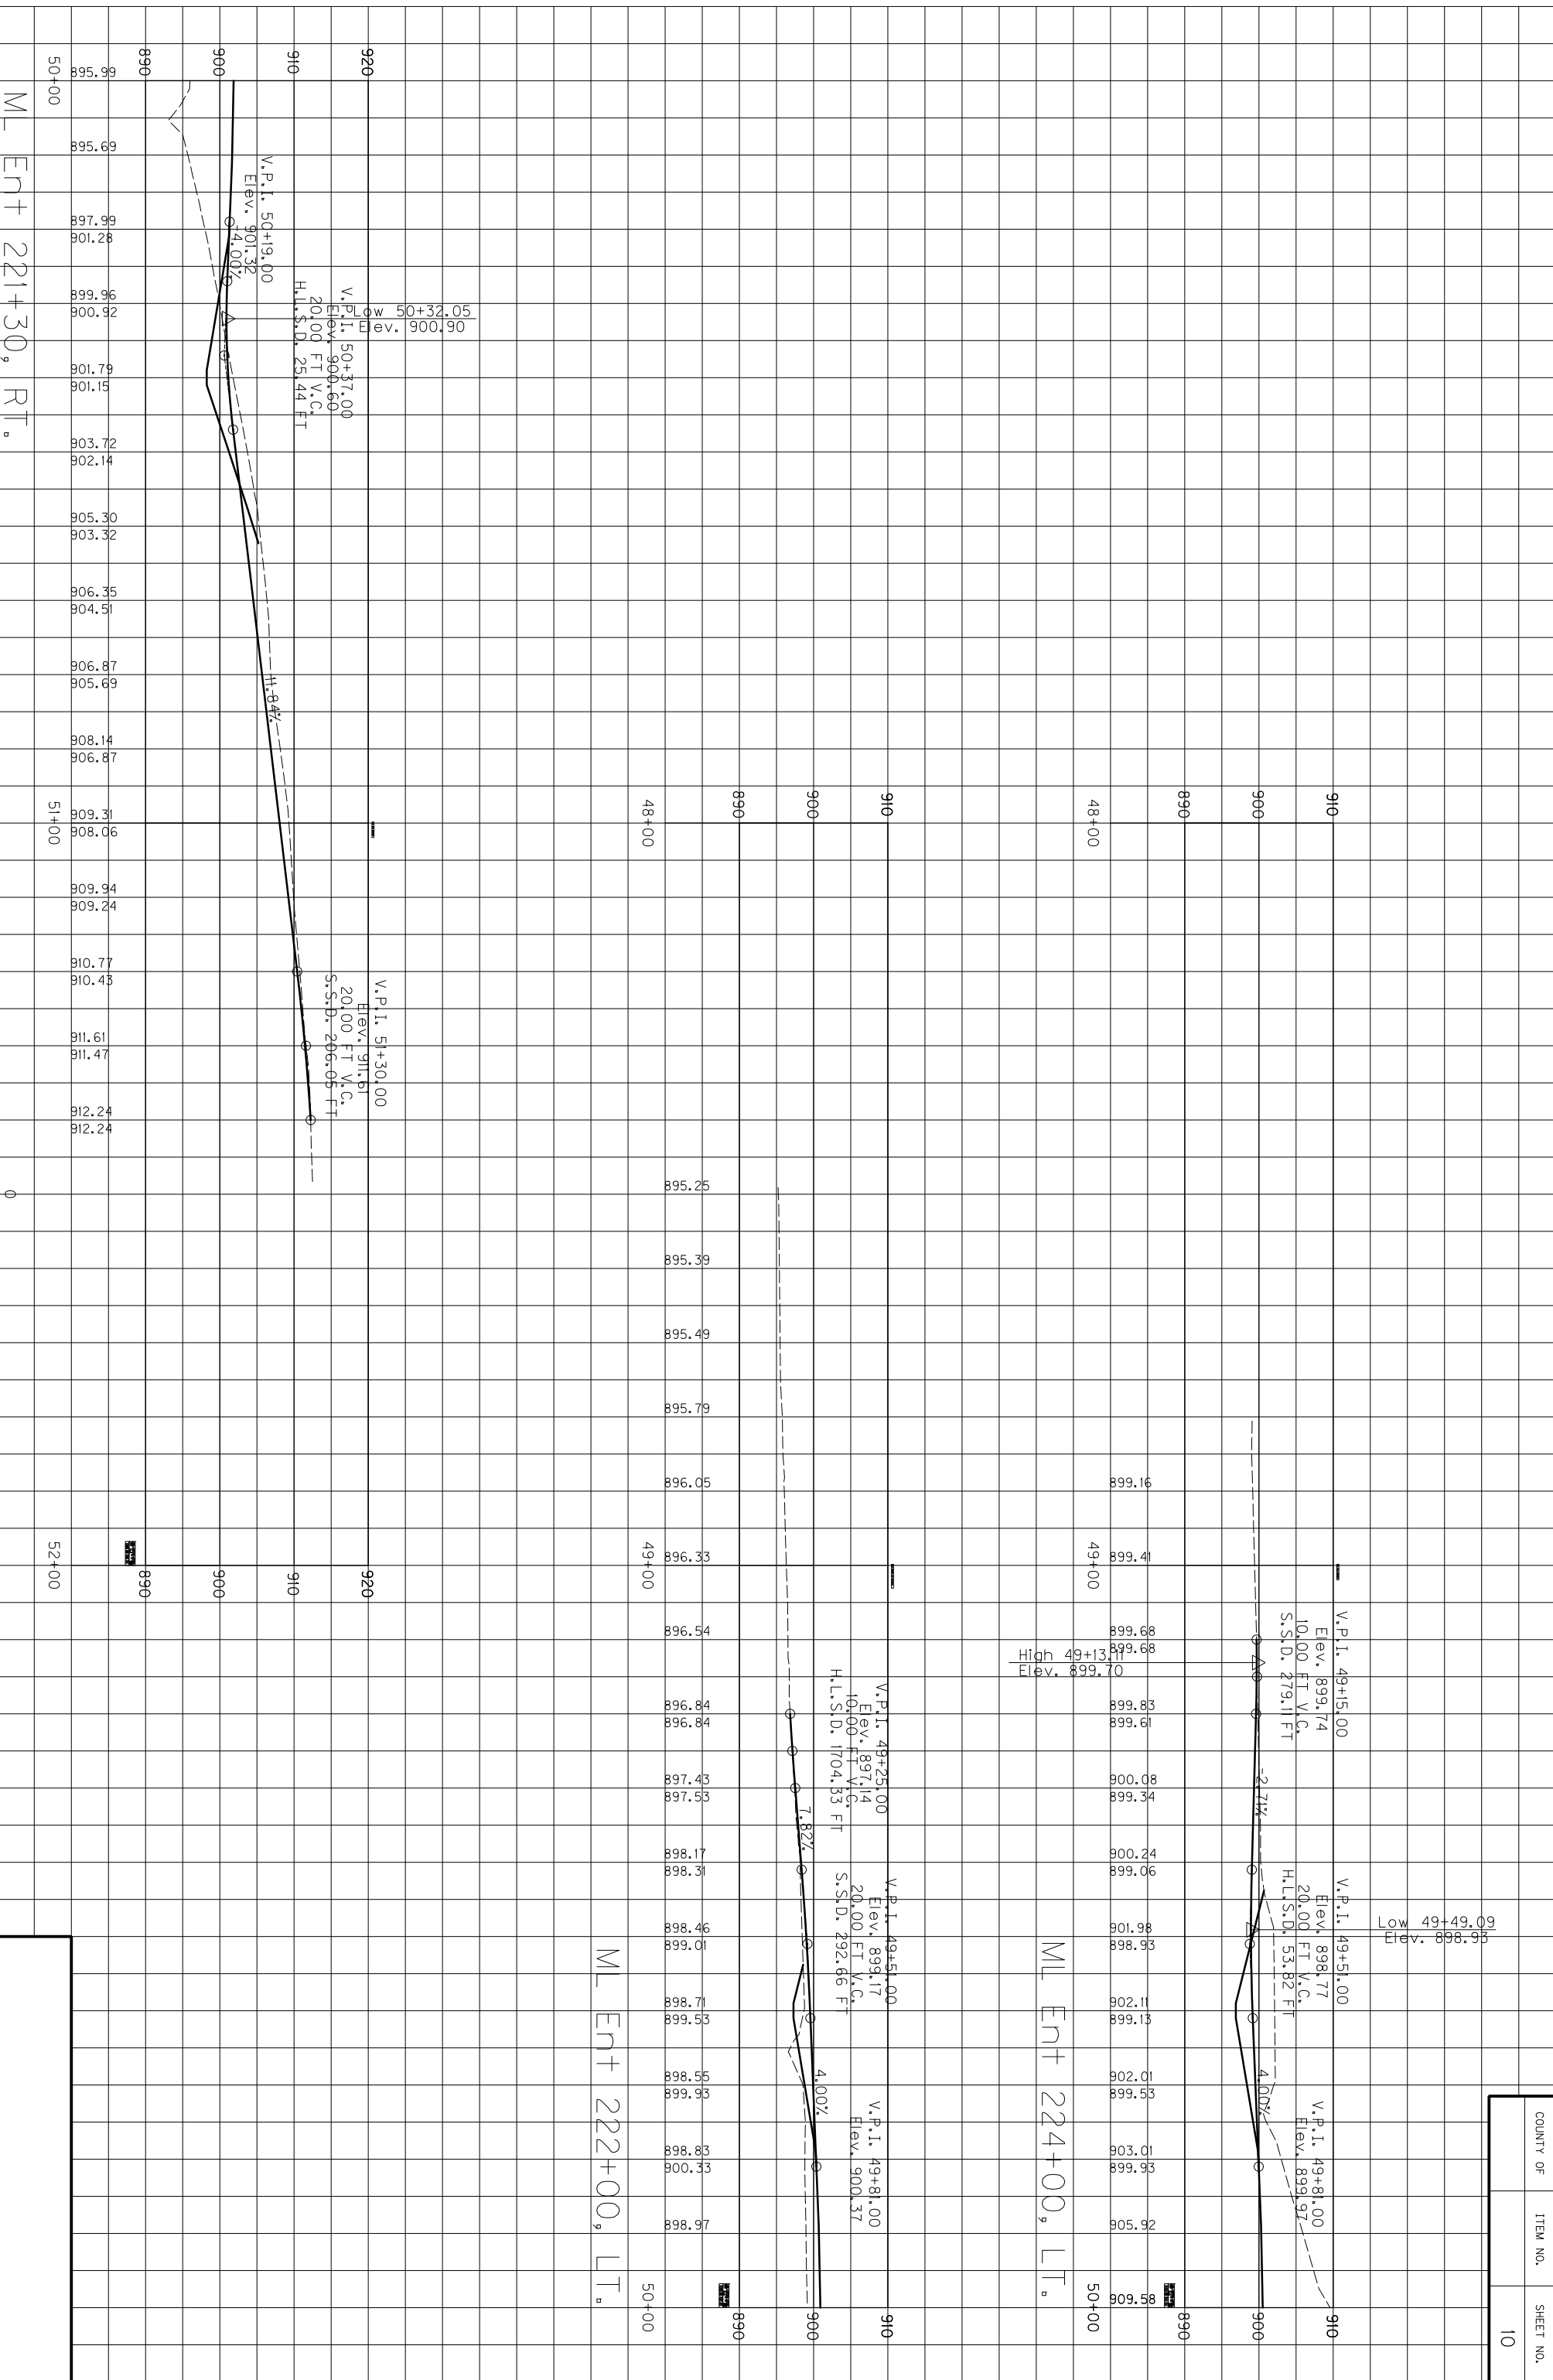

ML Ent+ 224+00, LT.


ML Ent+ 222+00, LT.

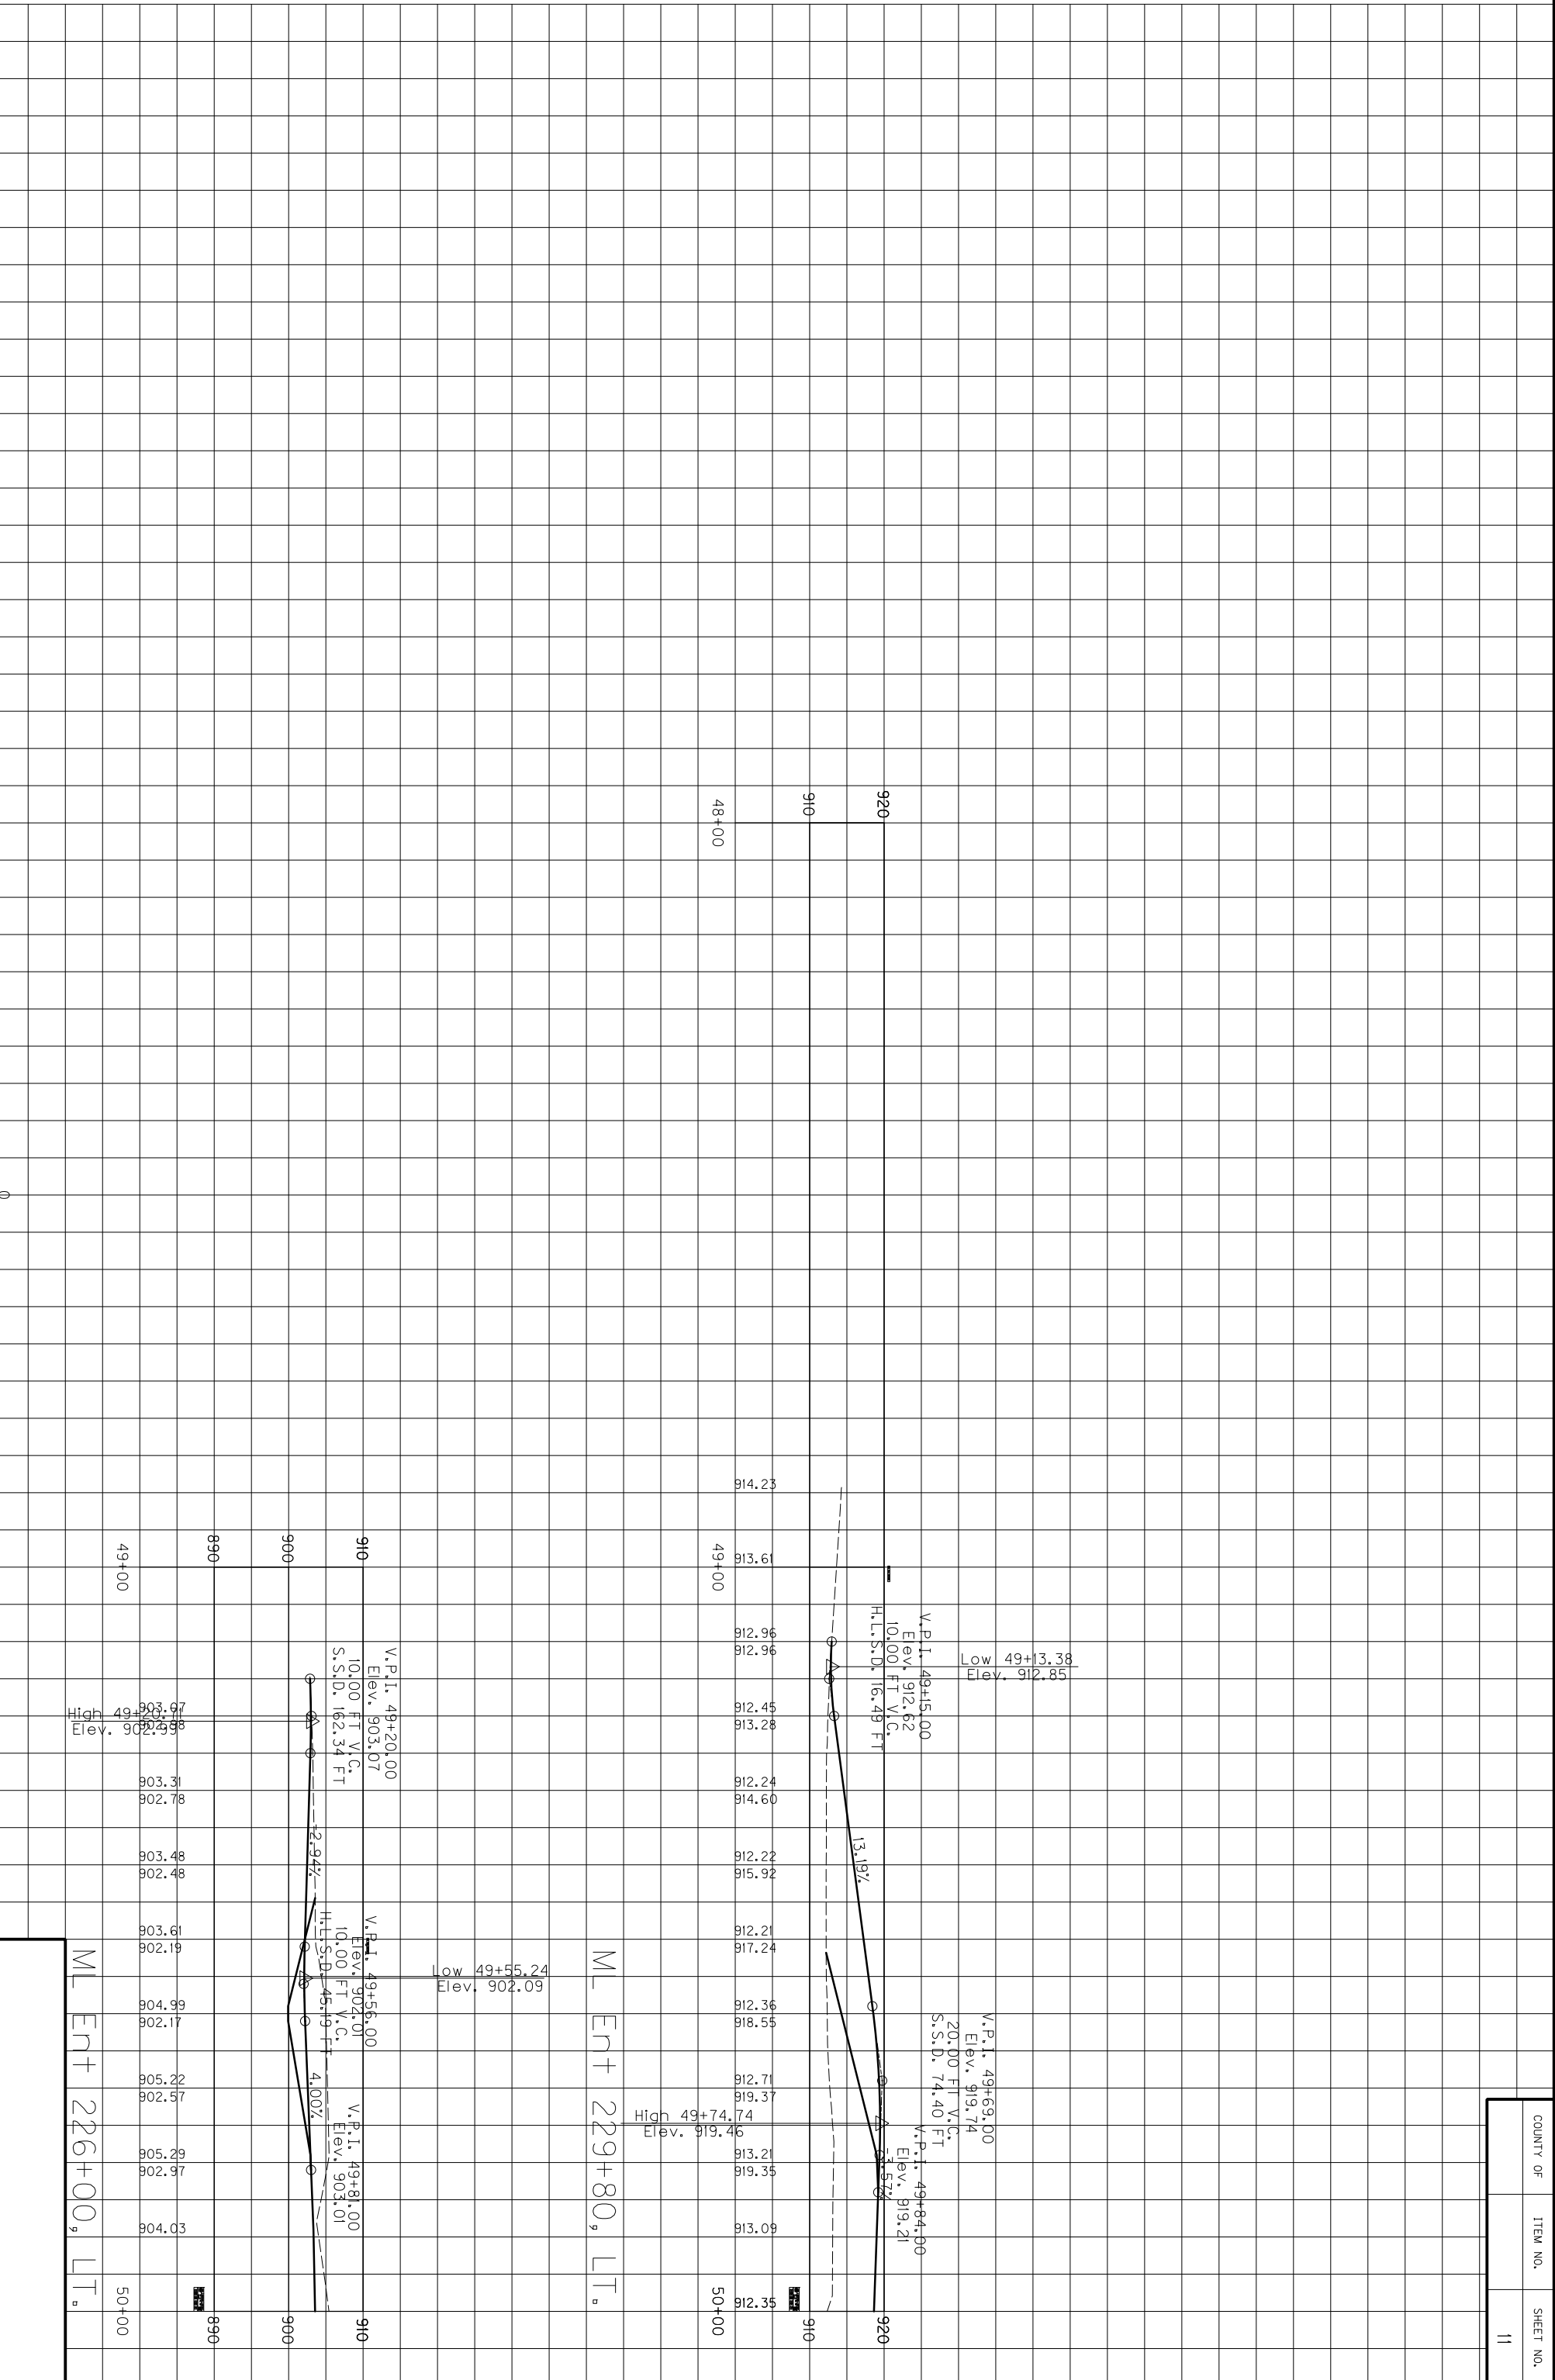


COUNTY OF	ITEM NO.	SHEET NO.
		11


ML Ent + 226+00, LT.


ML Ent + 229+80, LT.

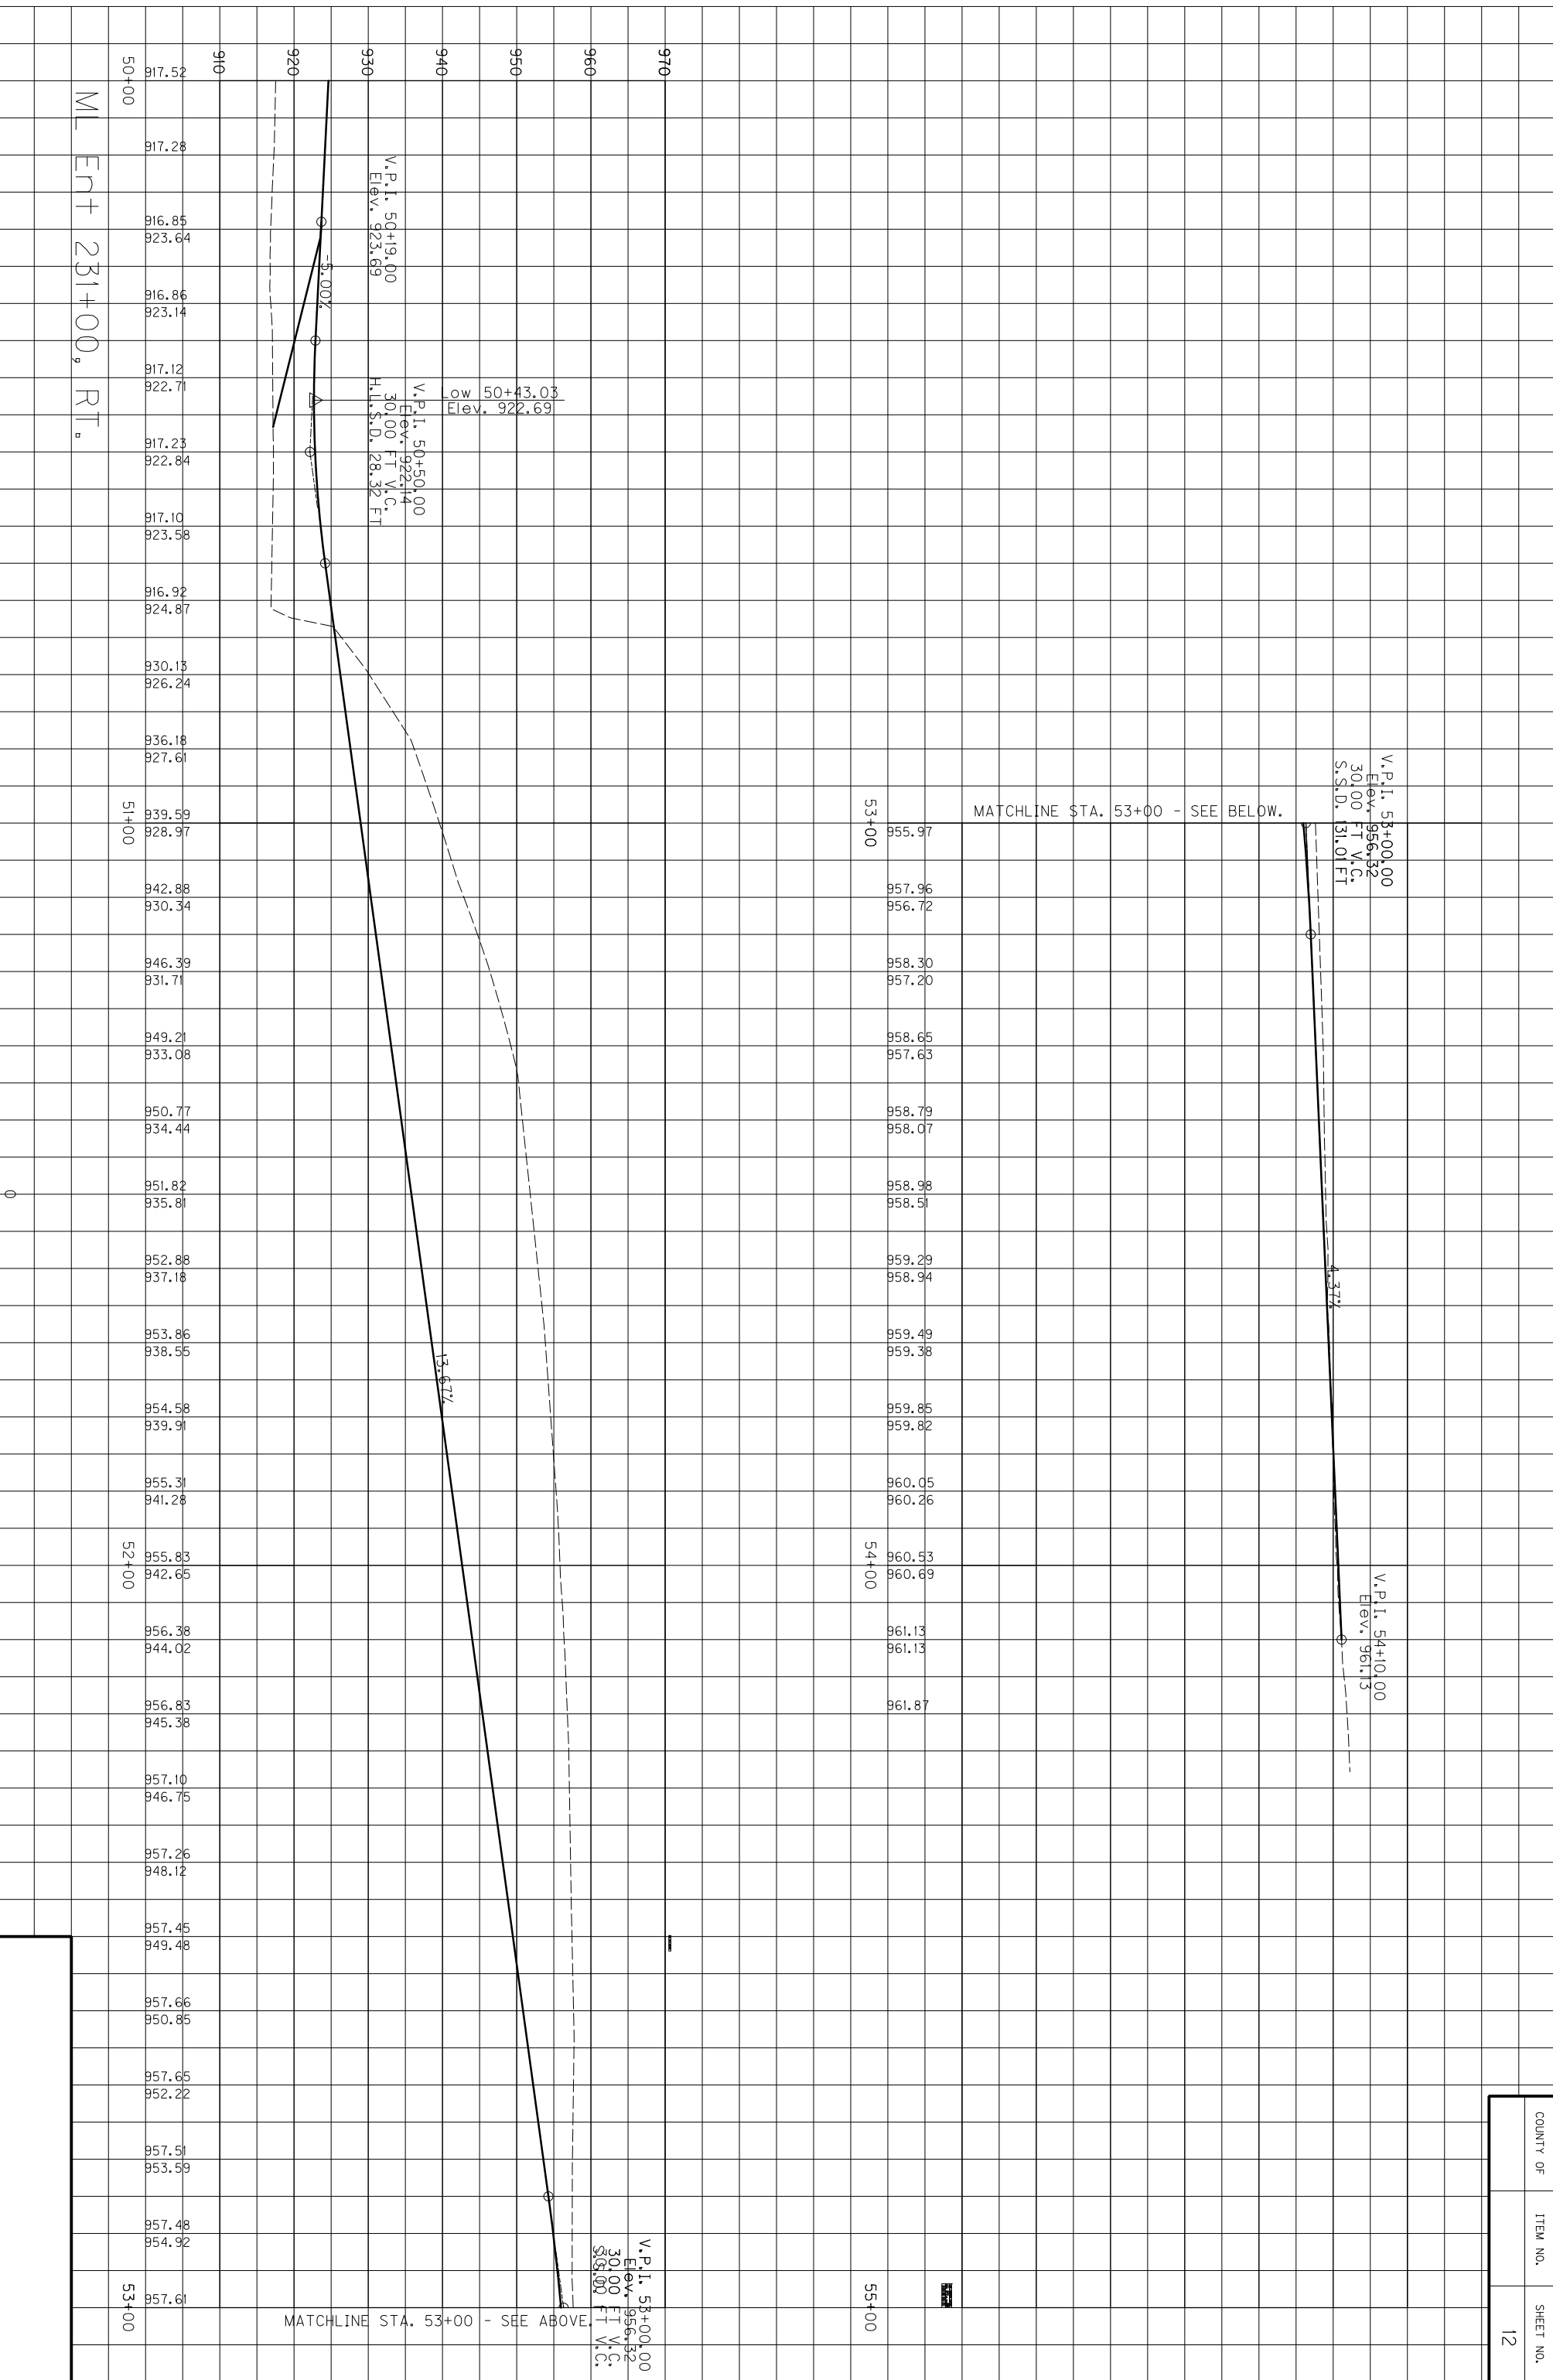


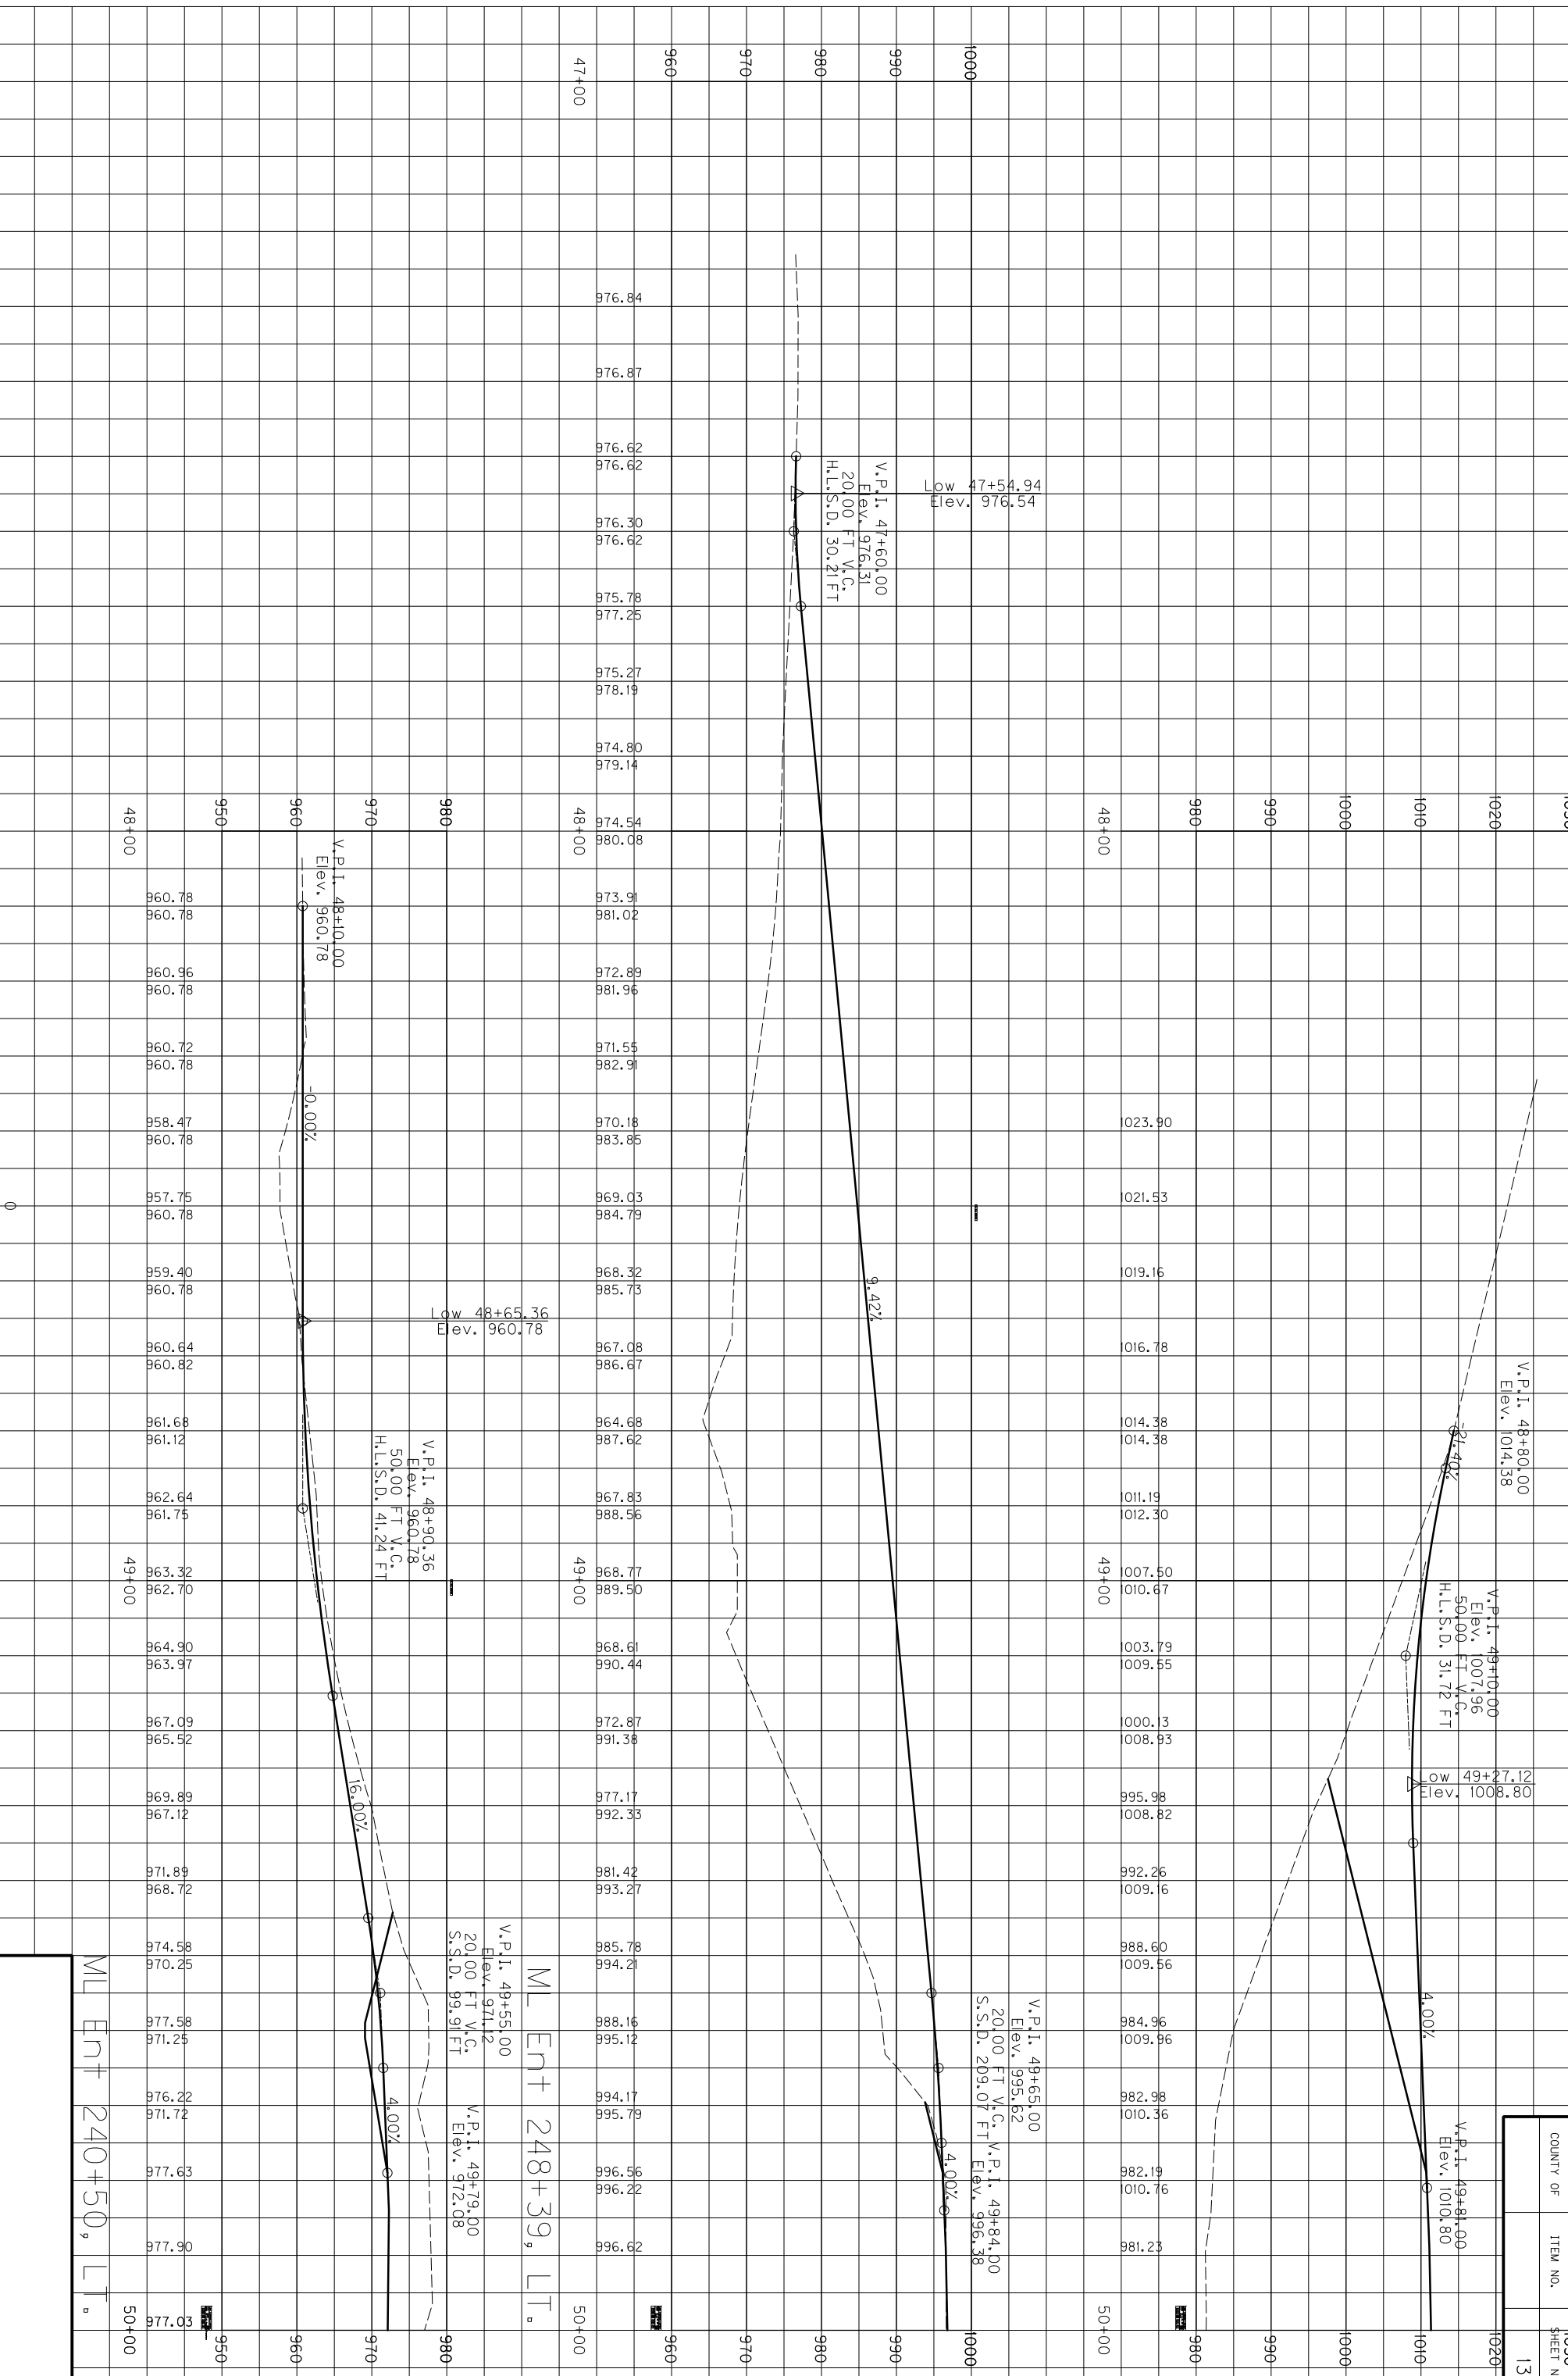

ML Ent 240+50, LT
 ML Ent 248+39, LT

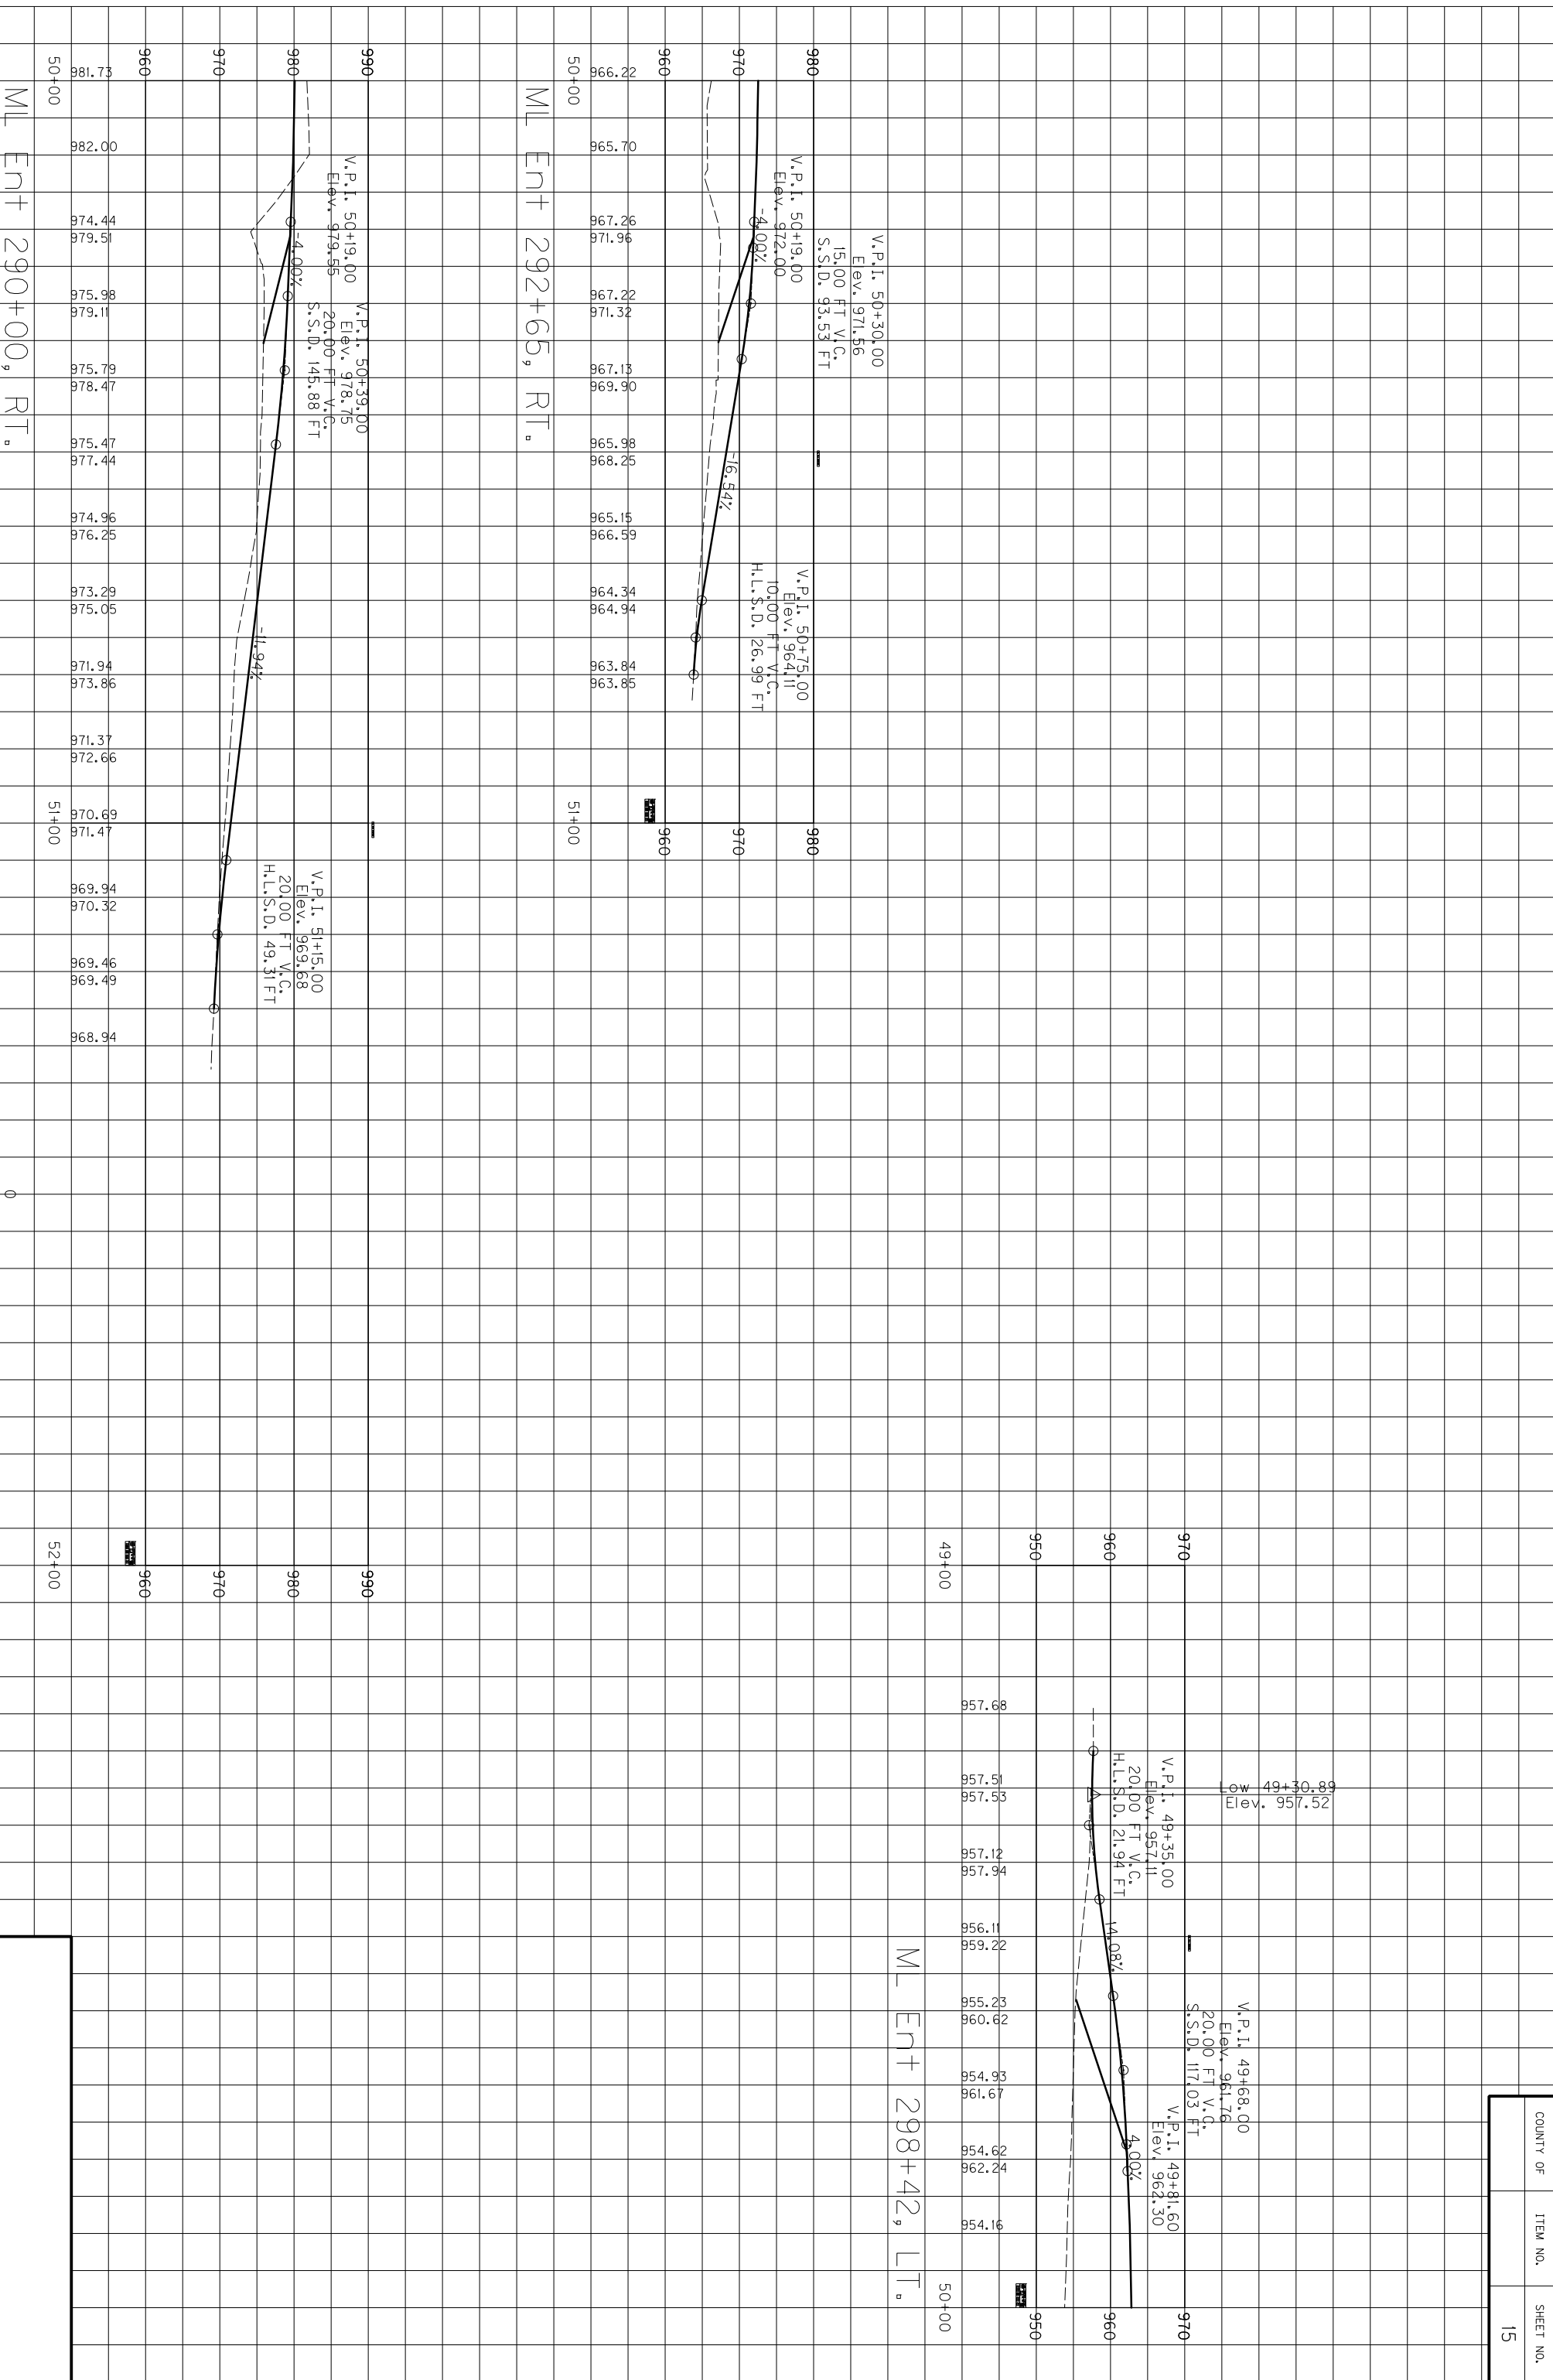

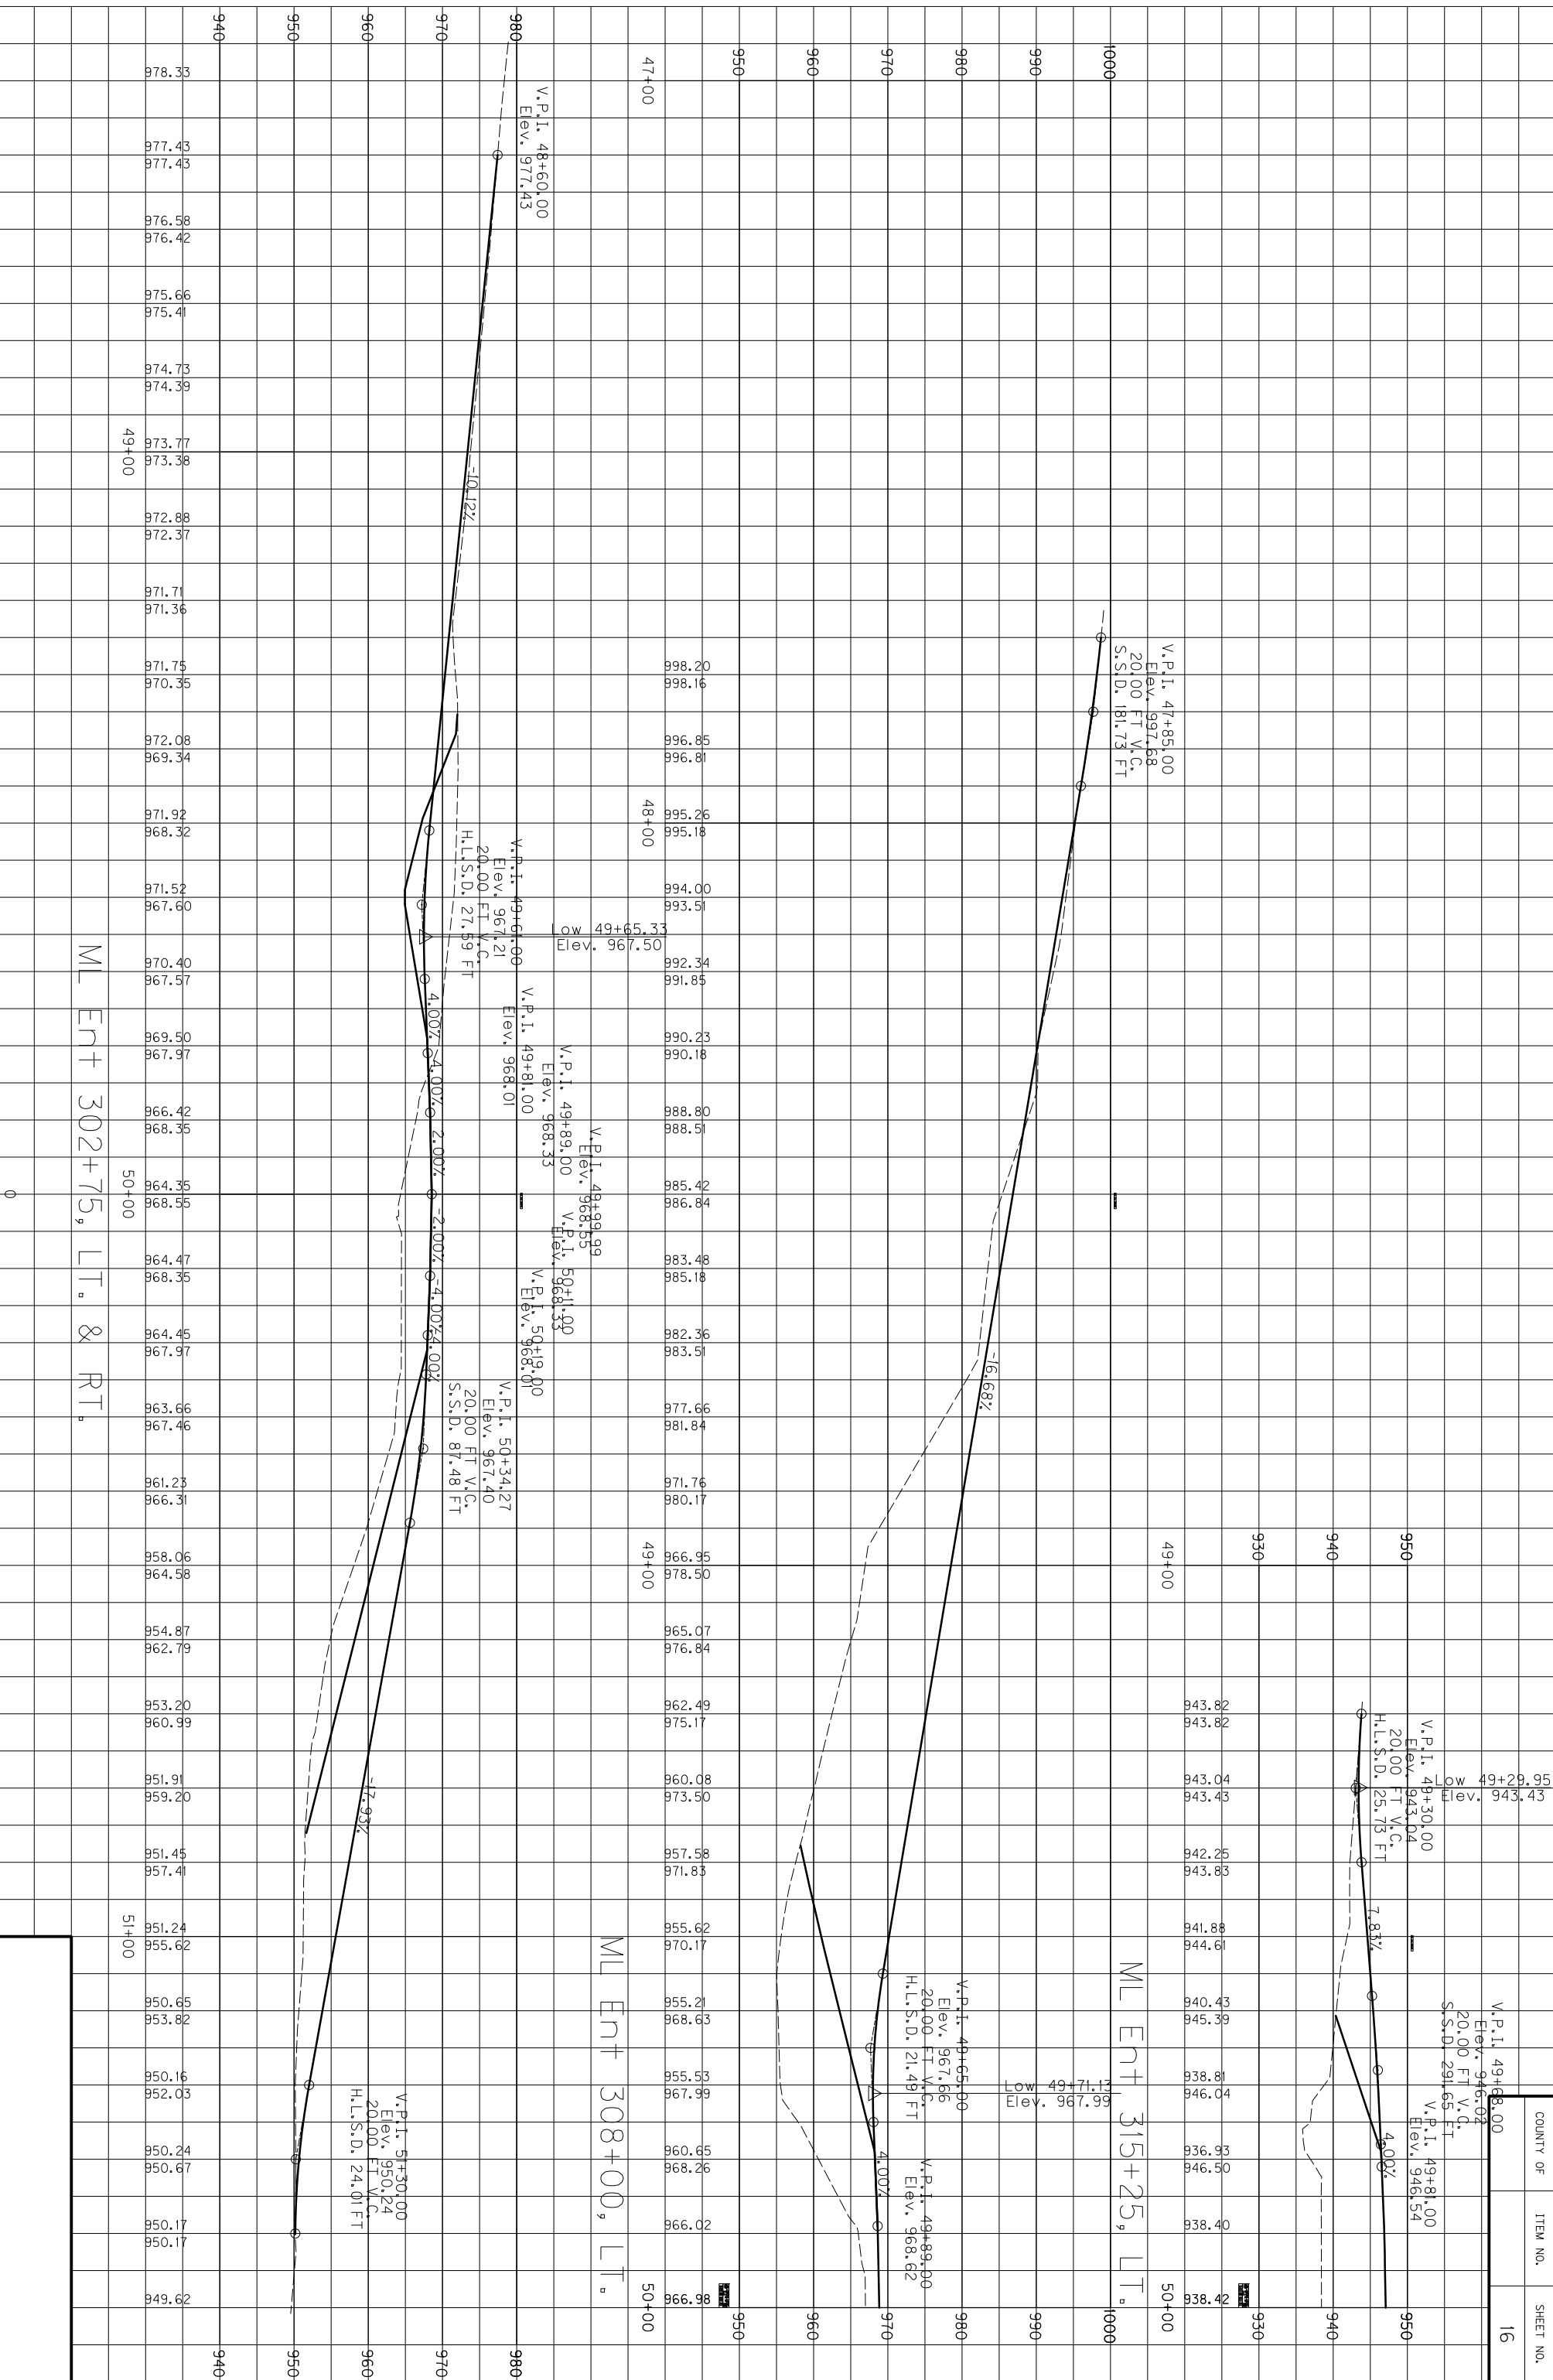


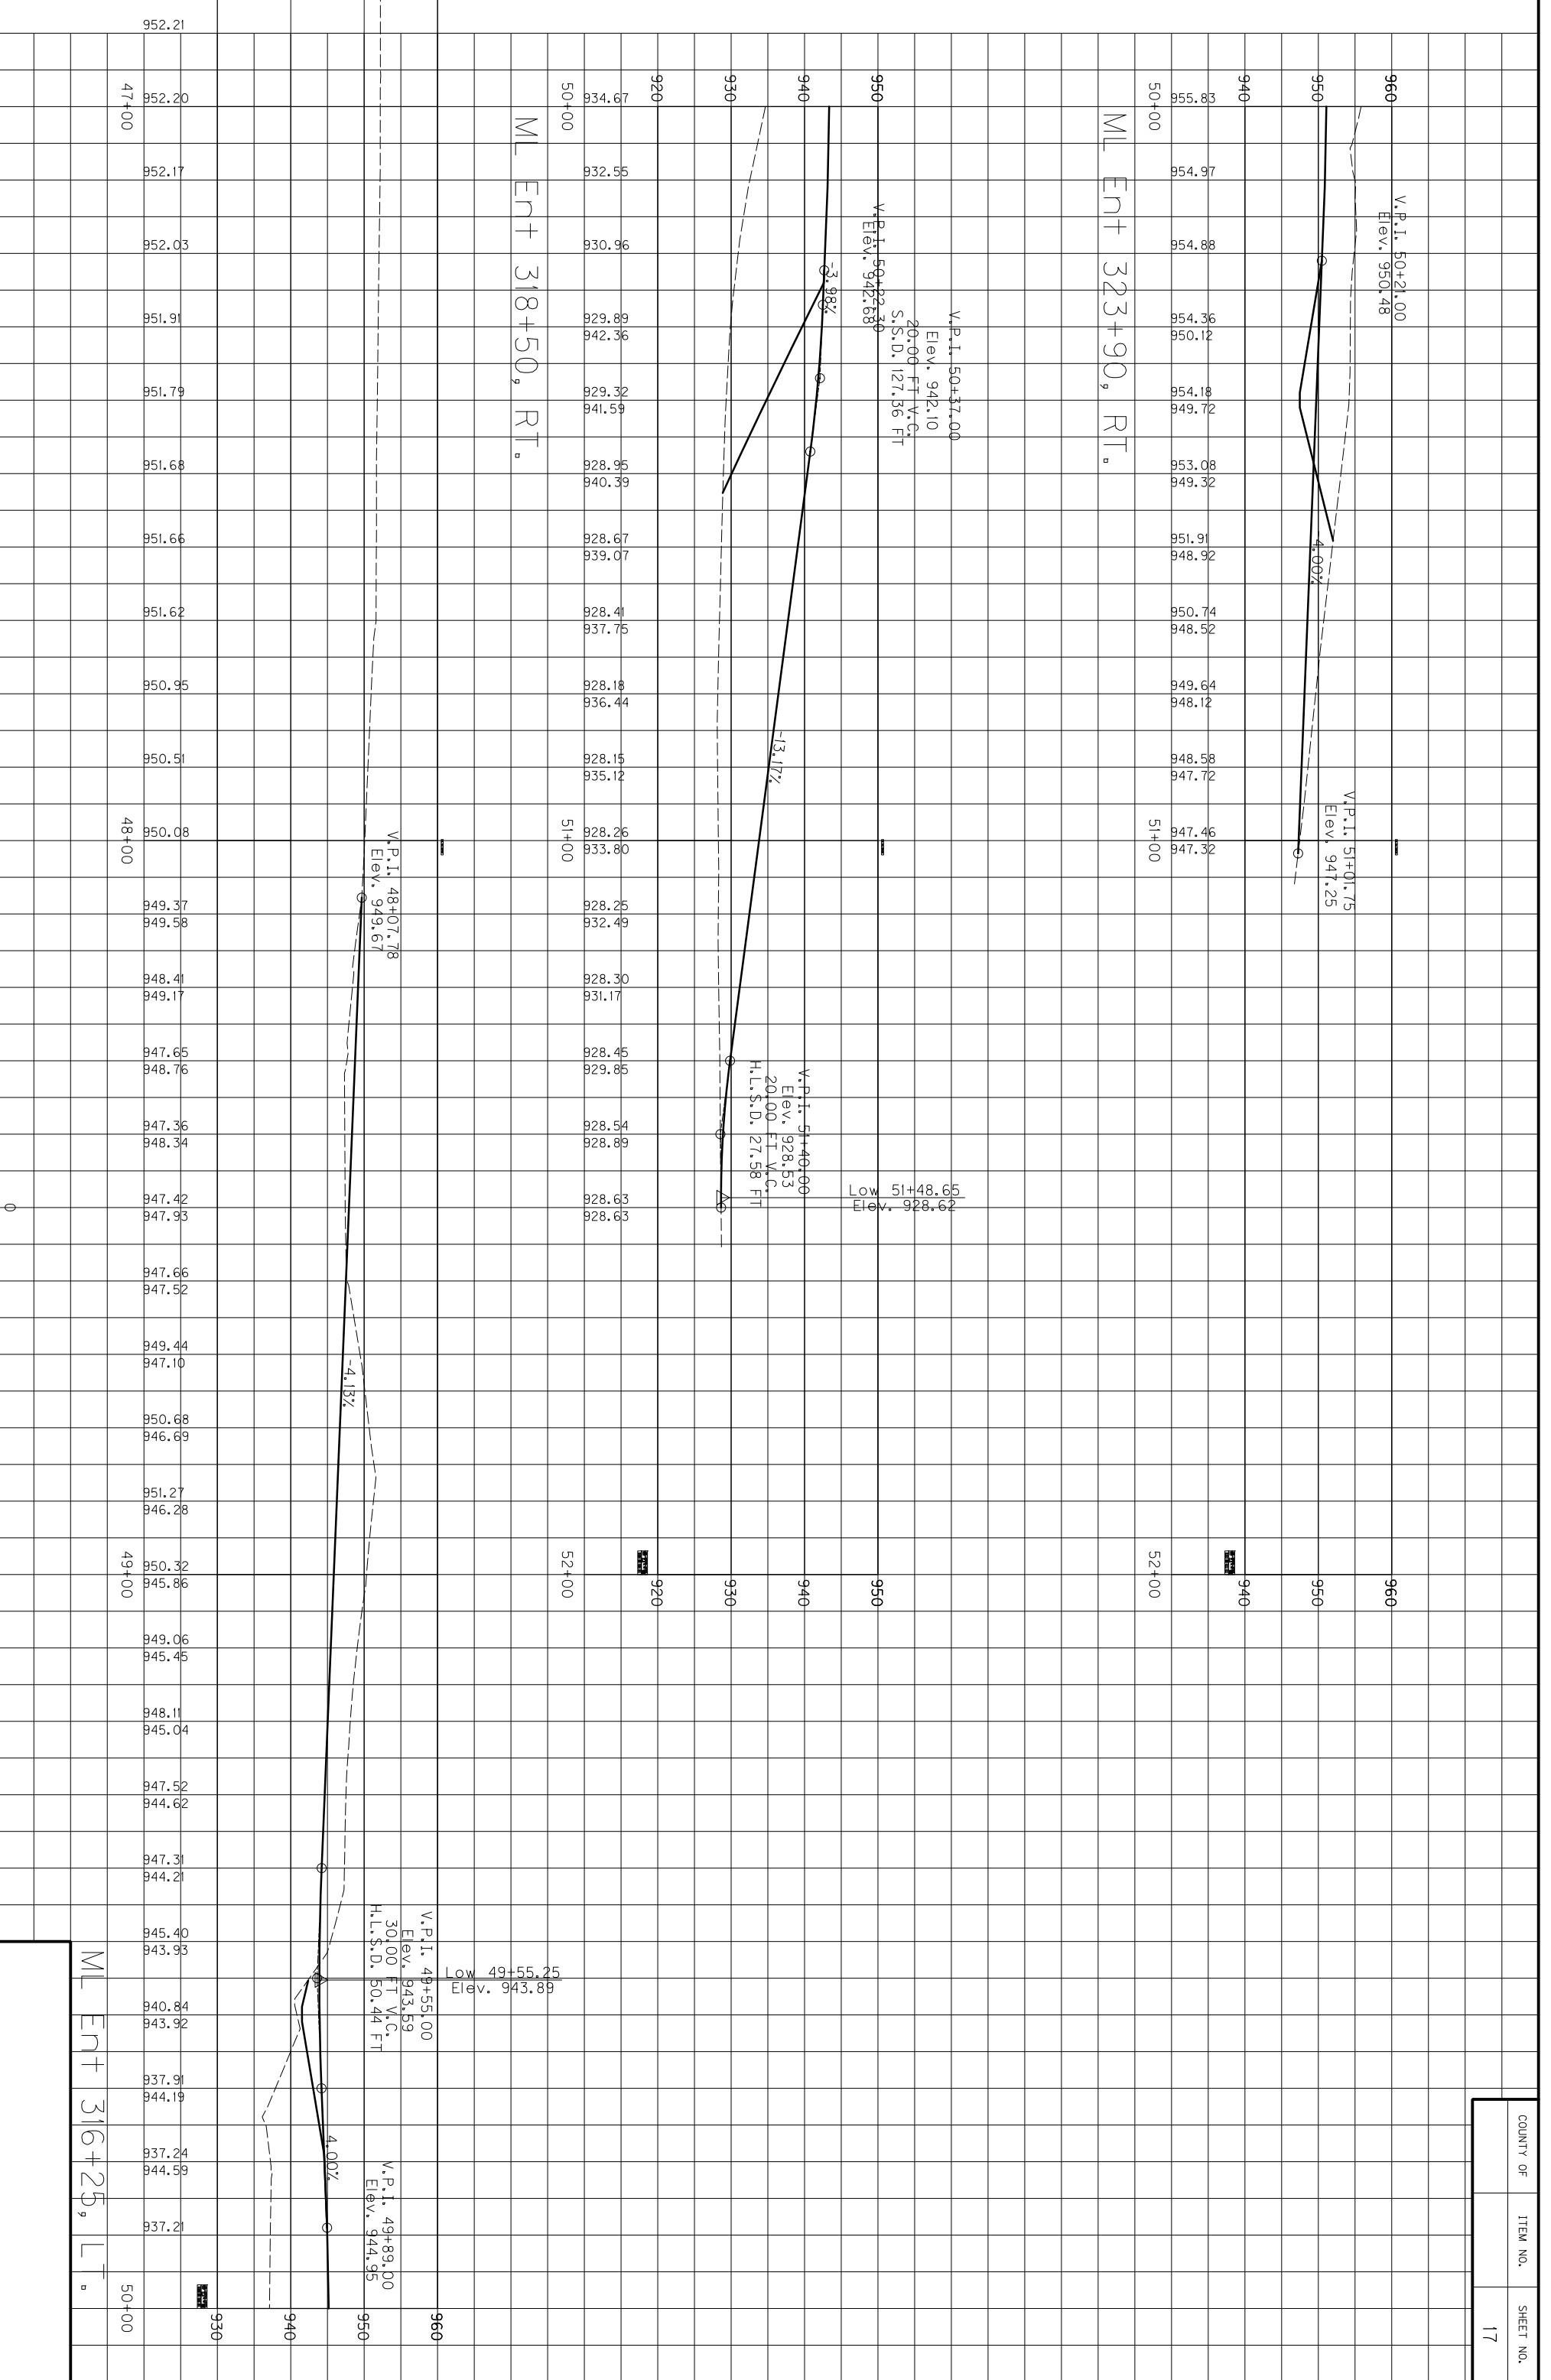



ML Ent 318+50, RT.


ML Ent 323+90, RT.

ML Ent 316+25, LT.

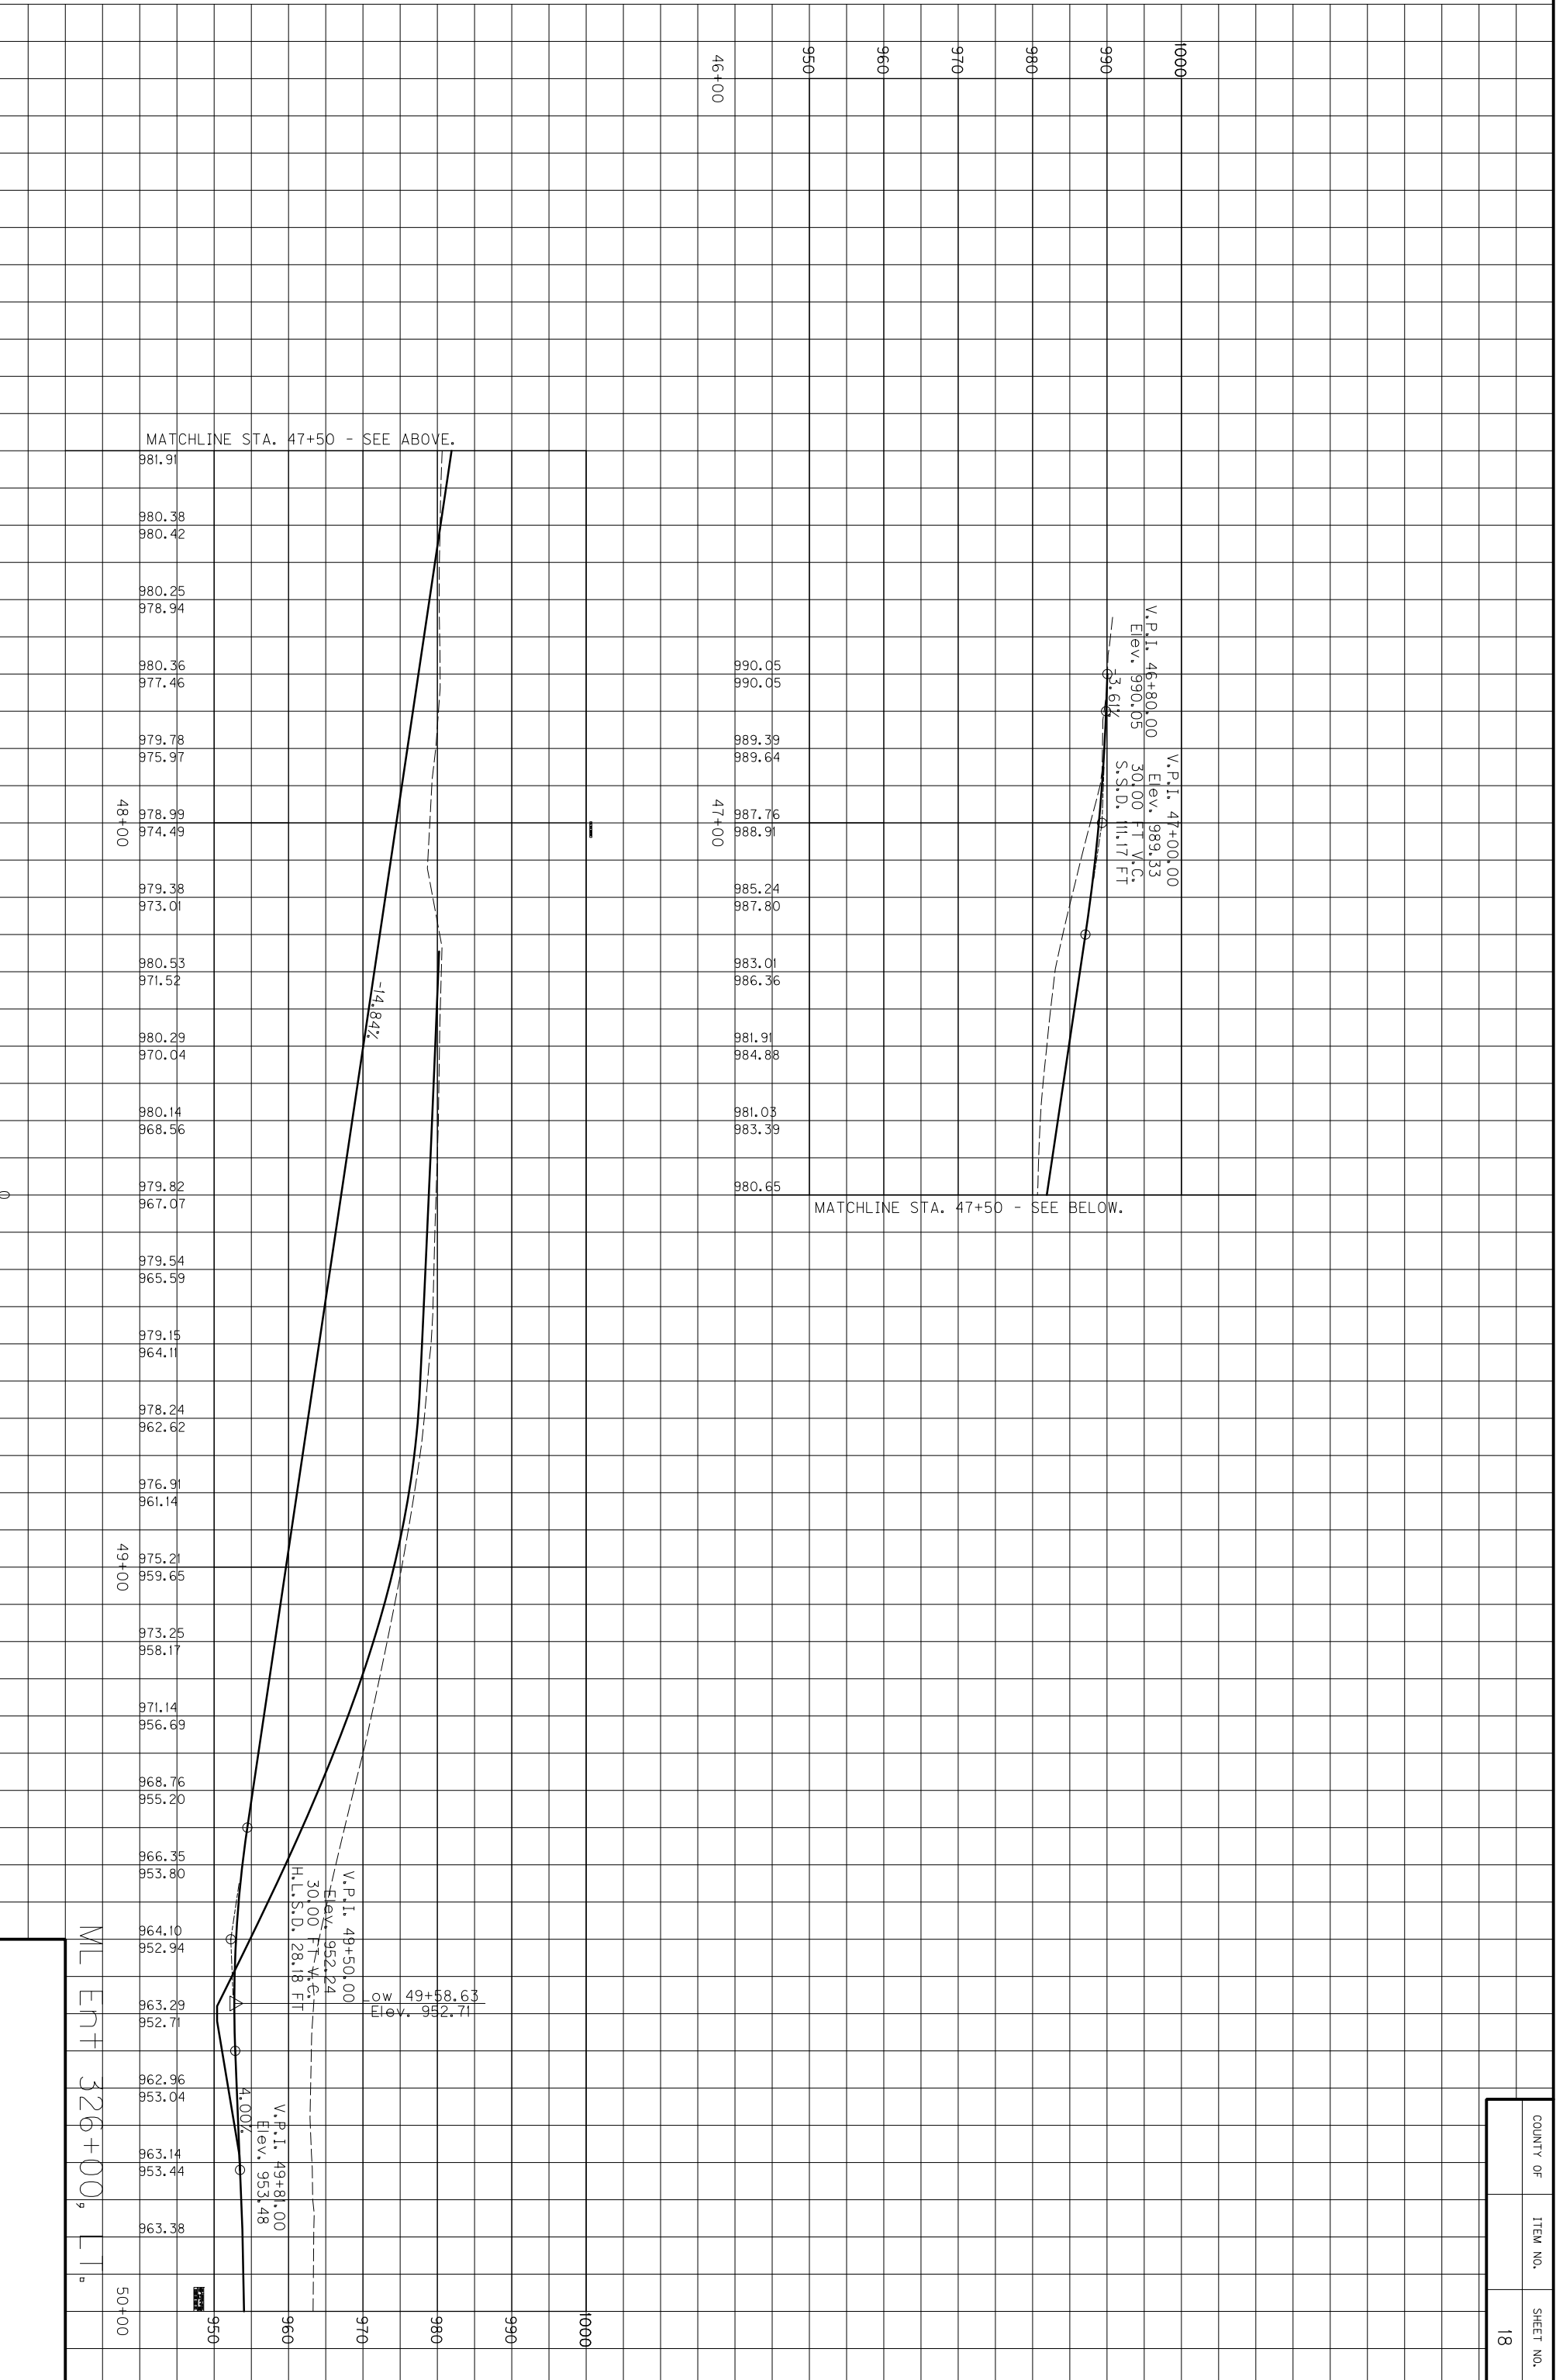

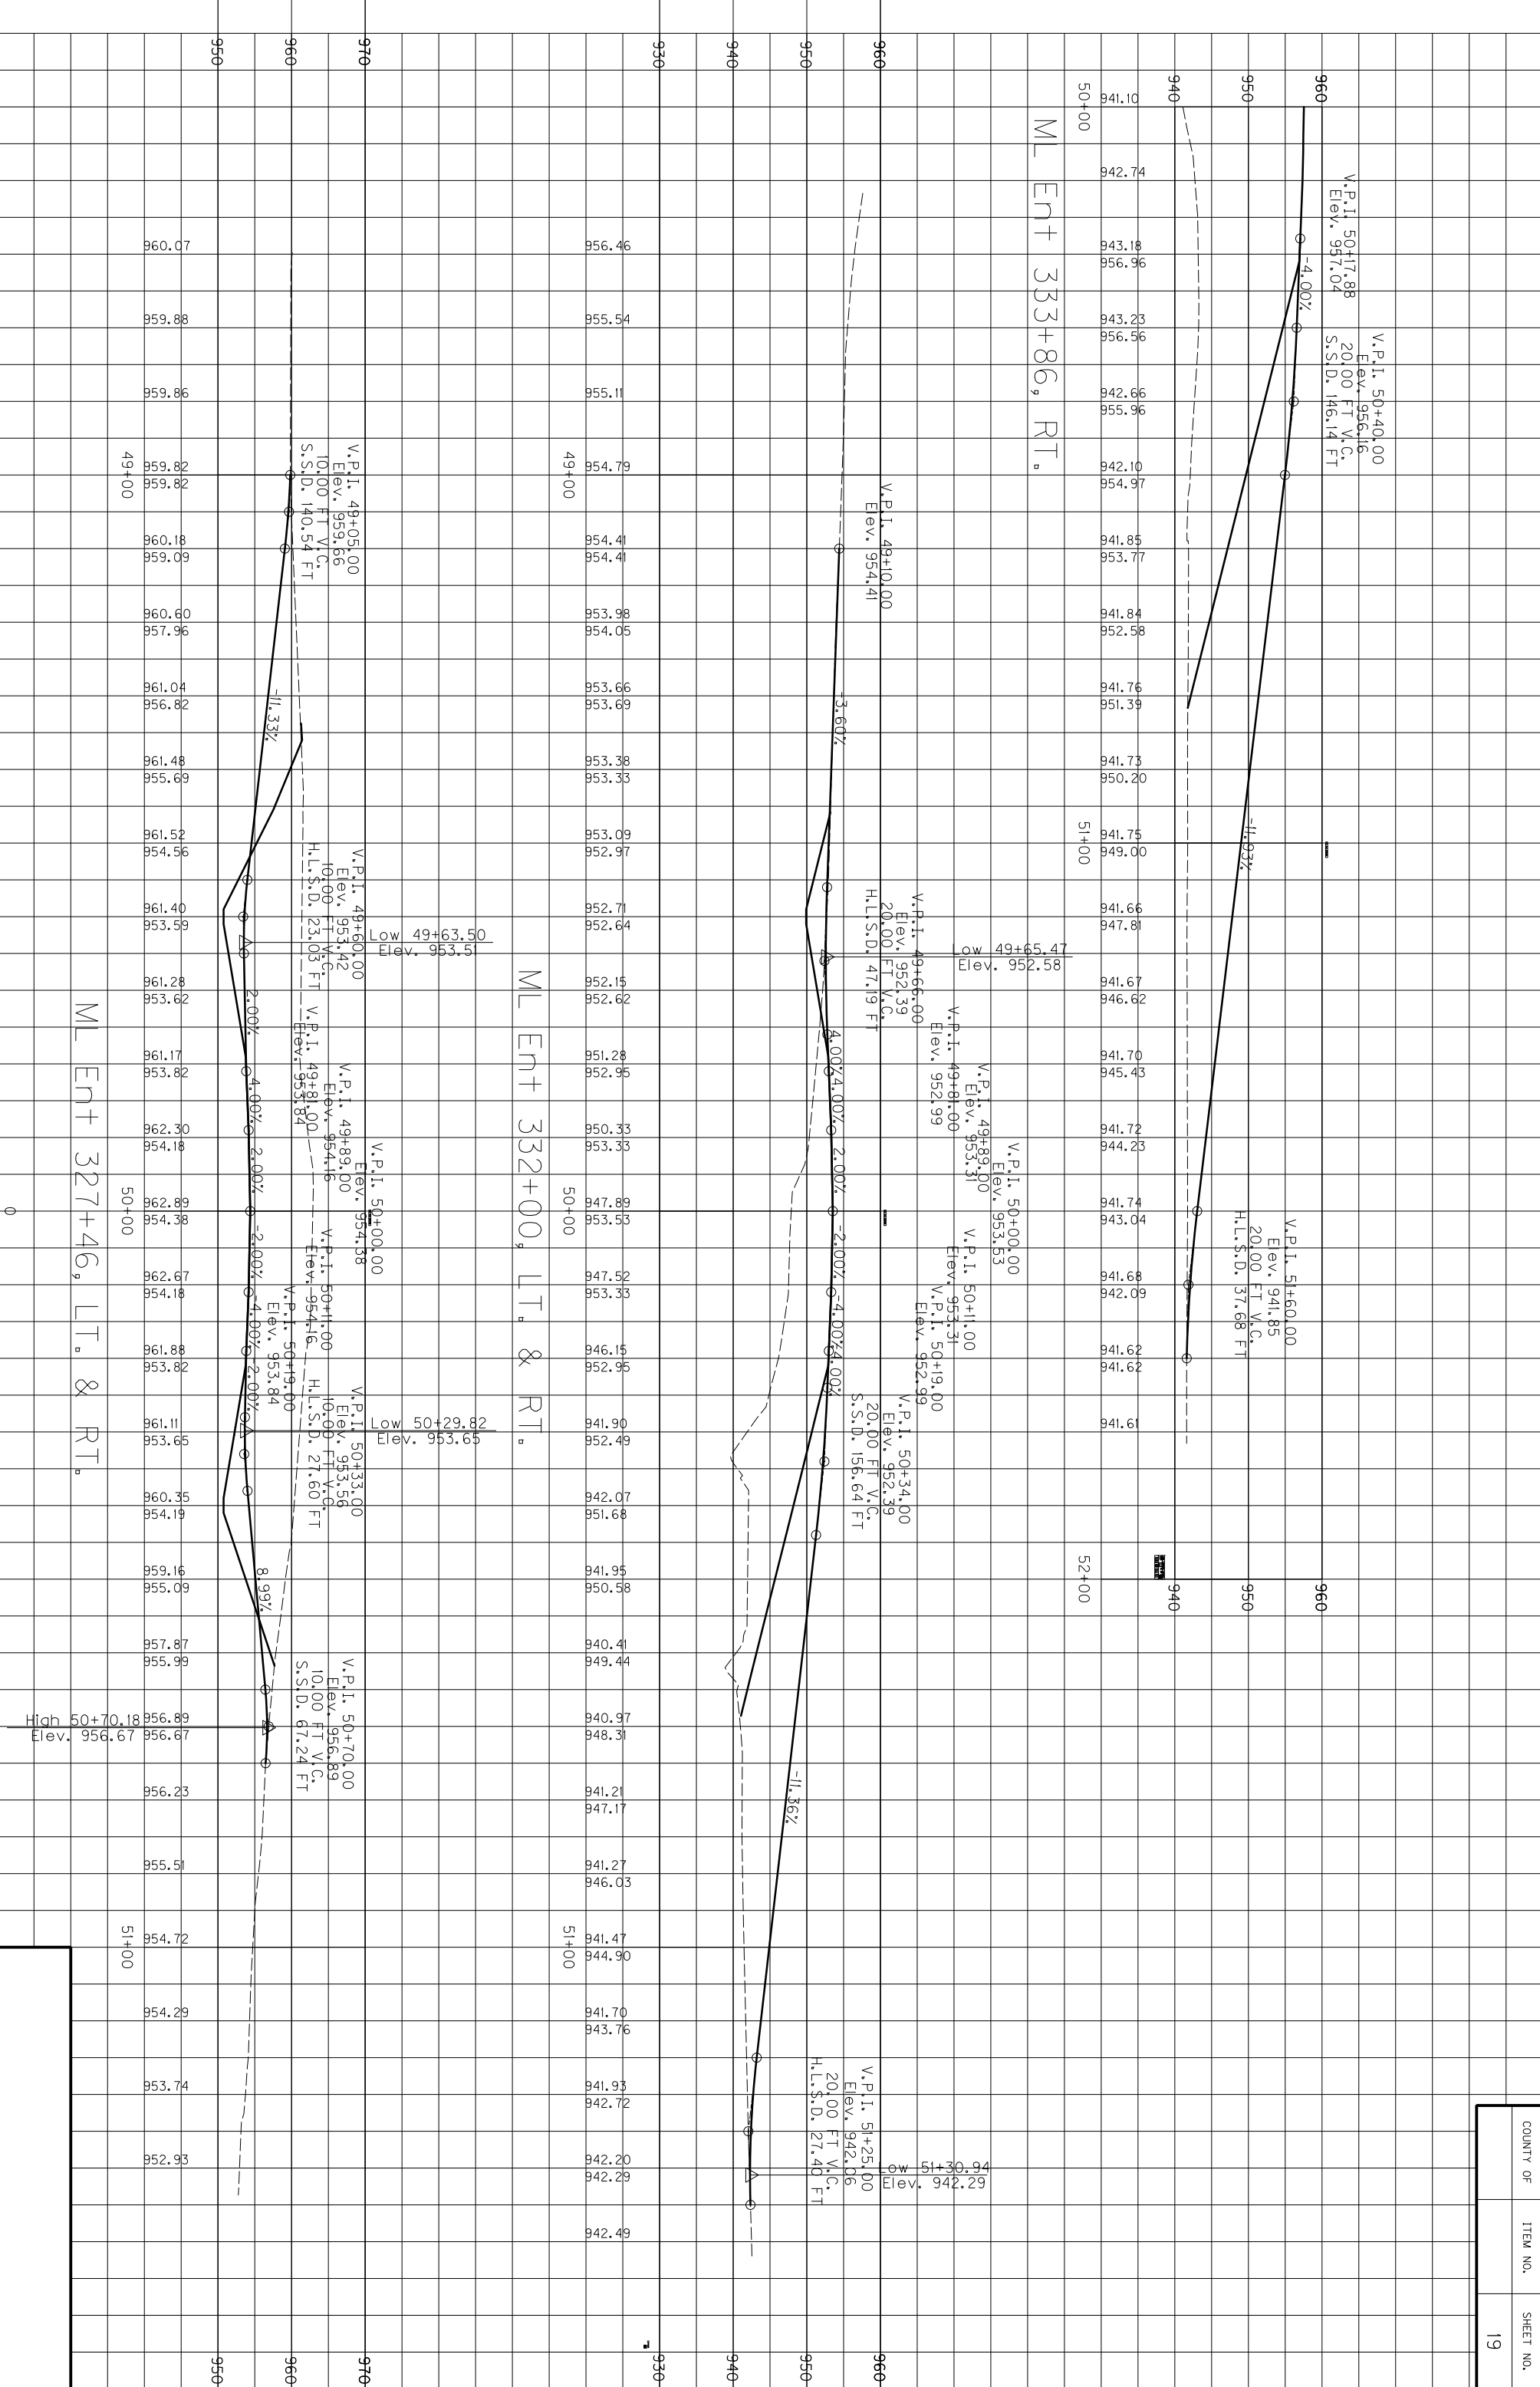



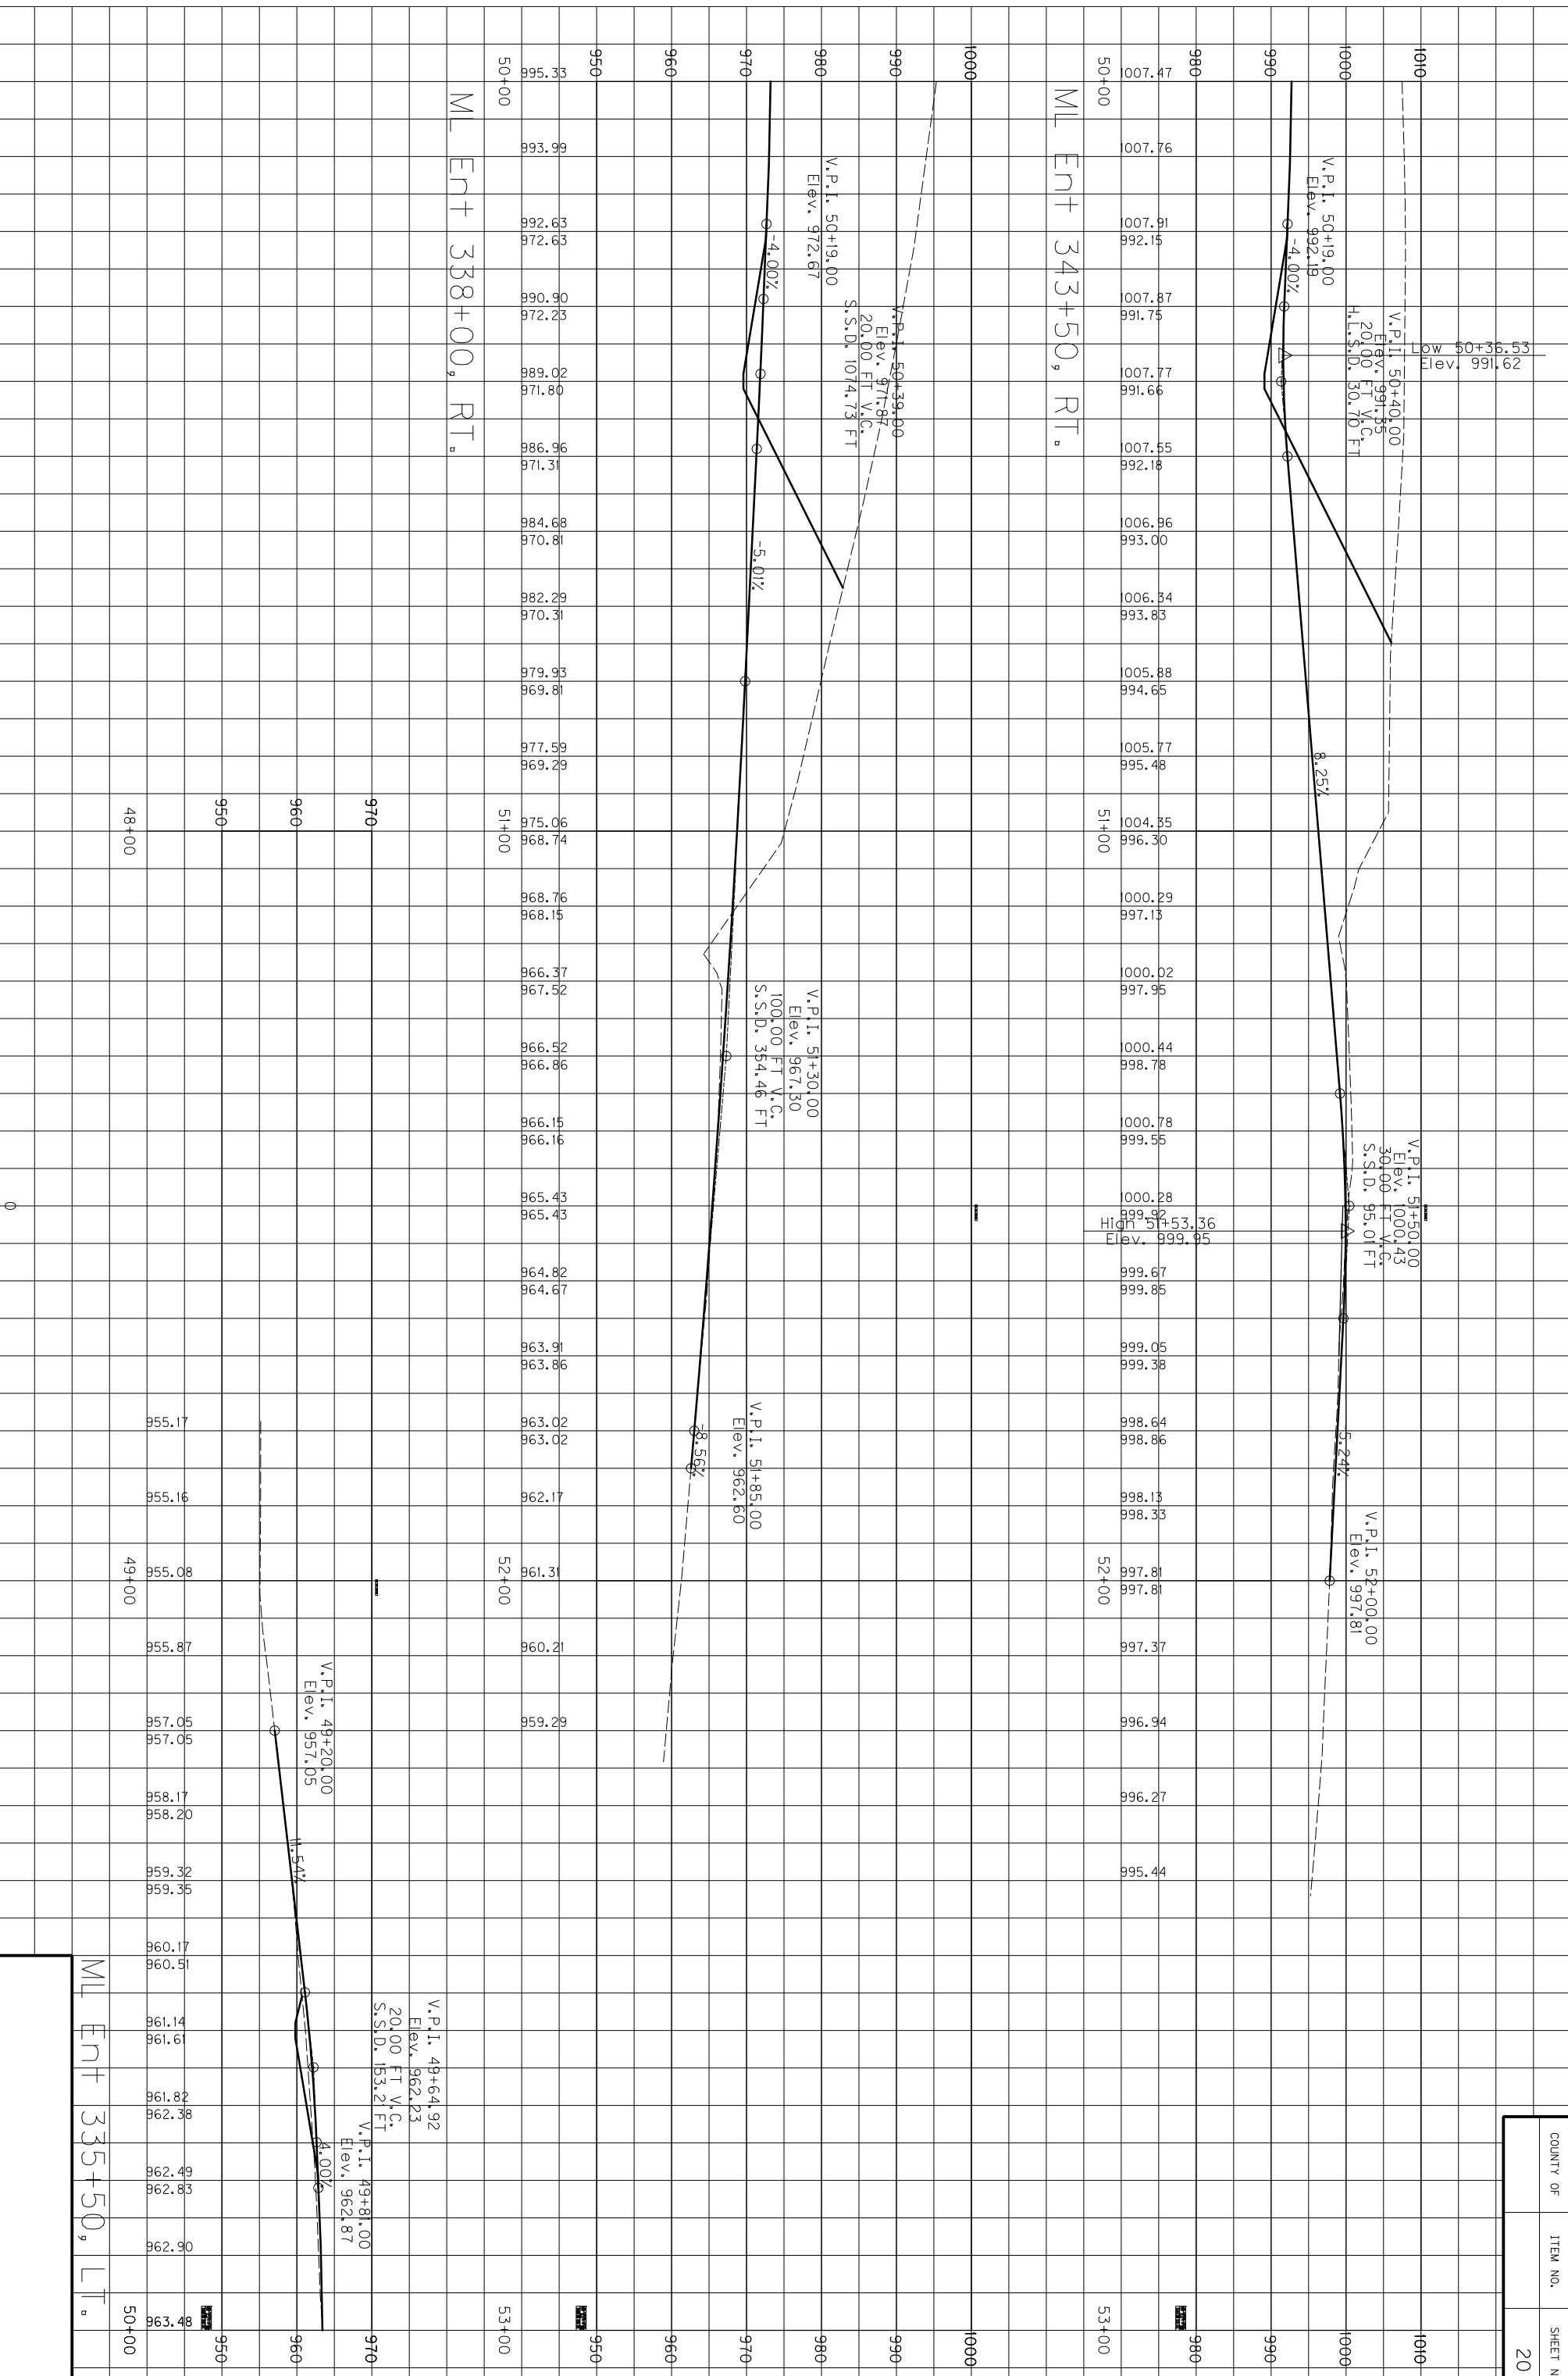


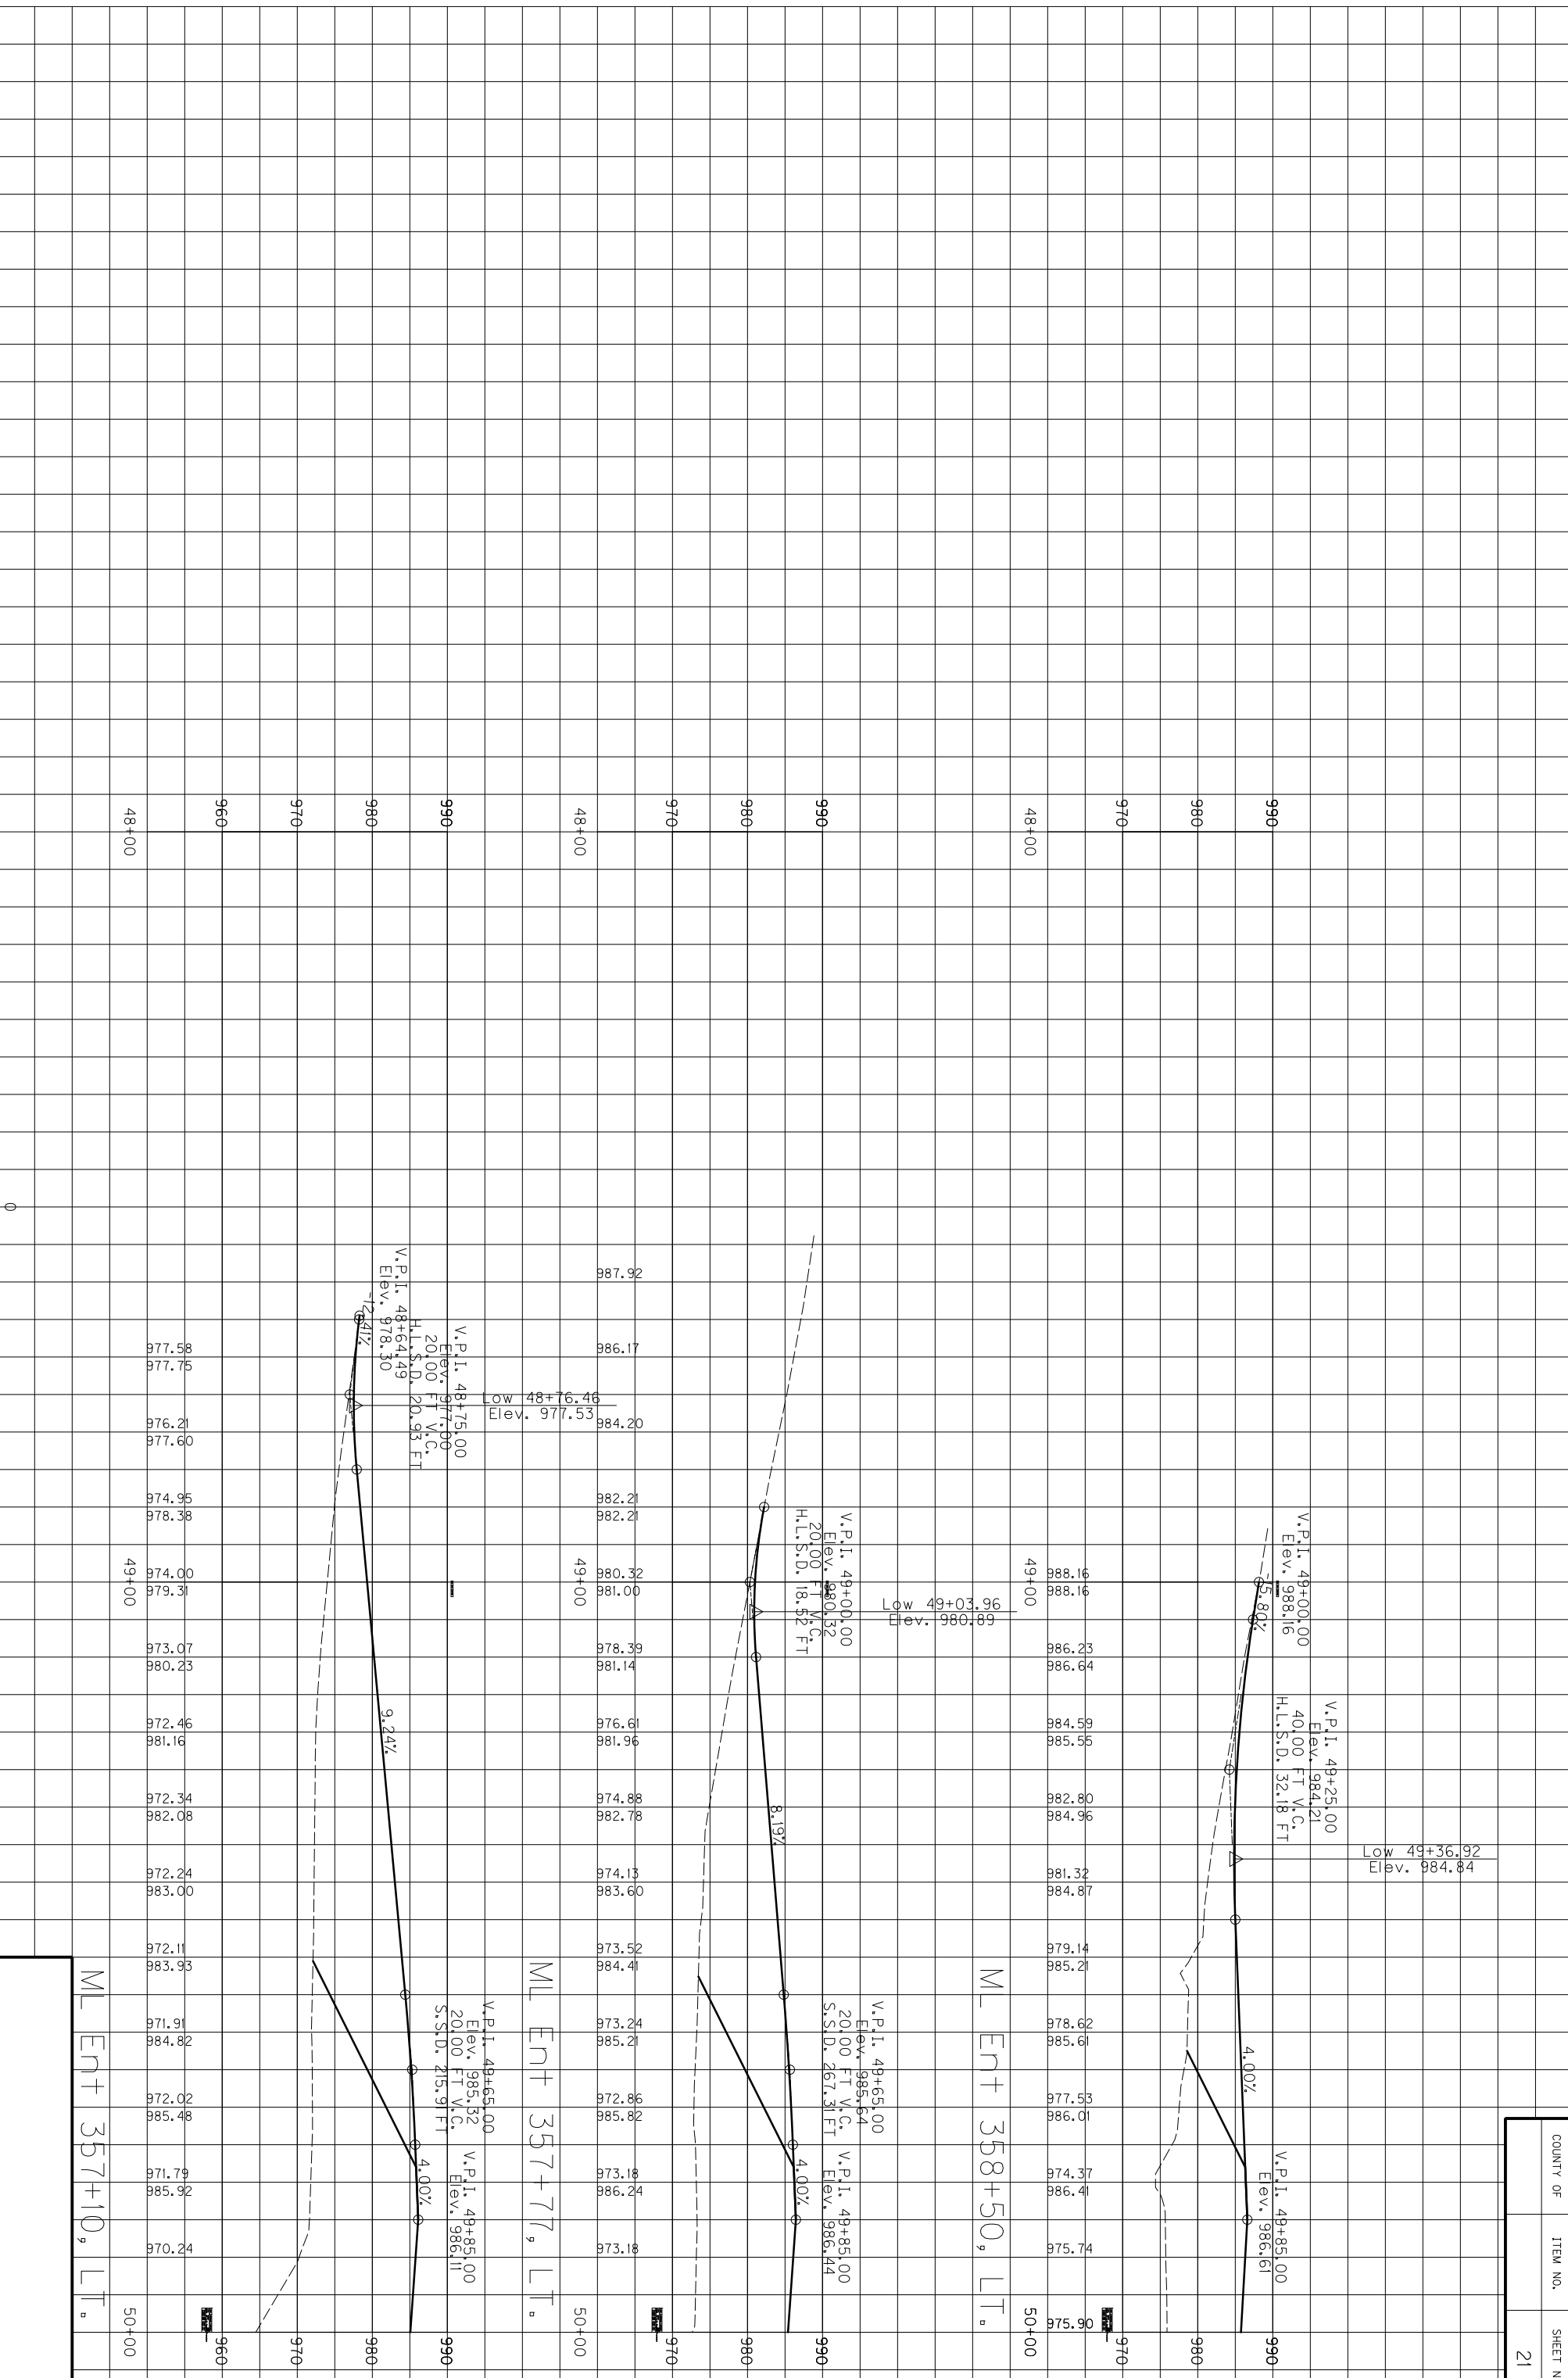


ML Ent 357+77, LT_a


ML Ent 357+10, LT_a

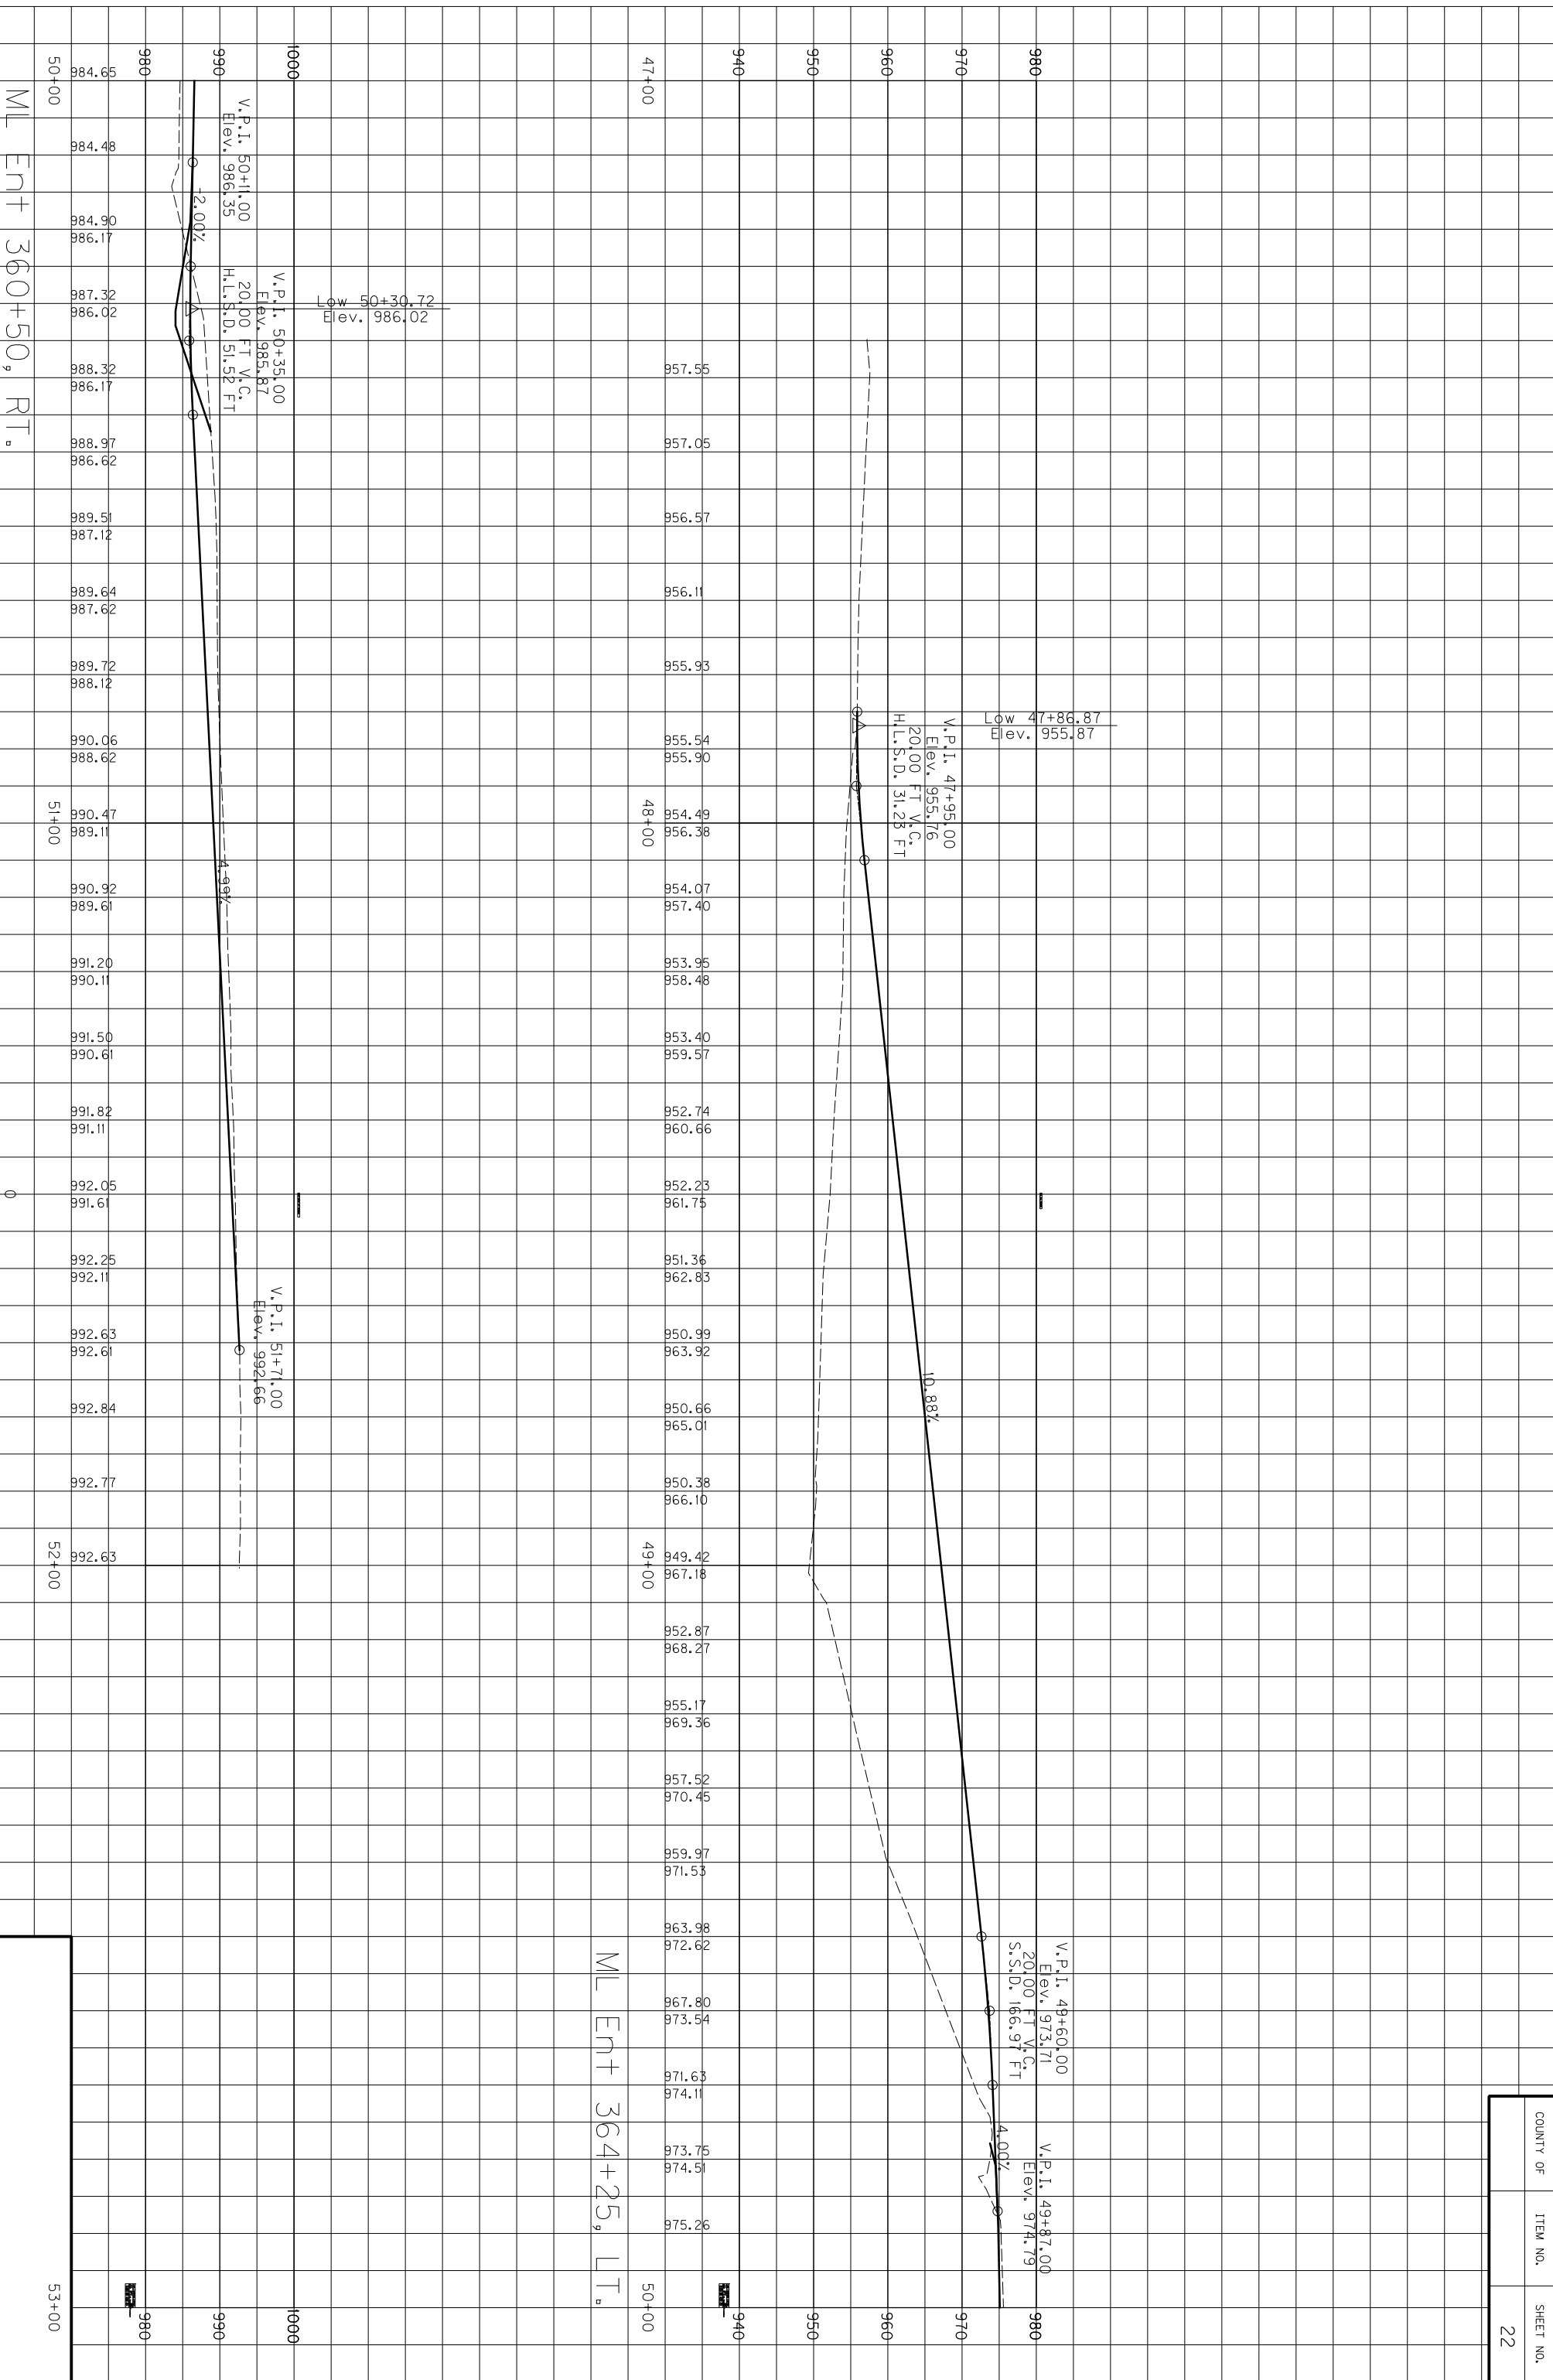


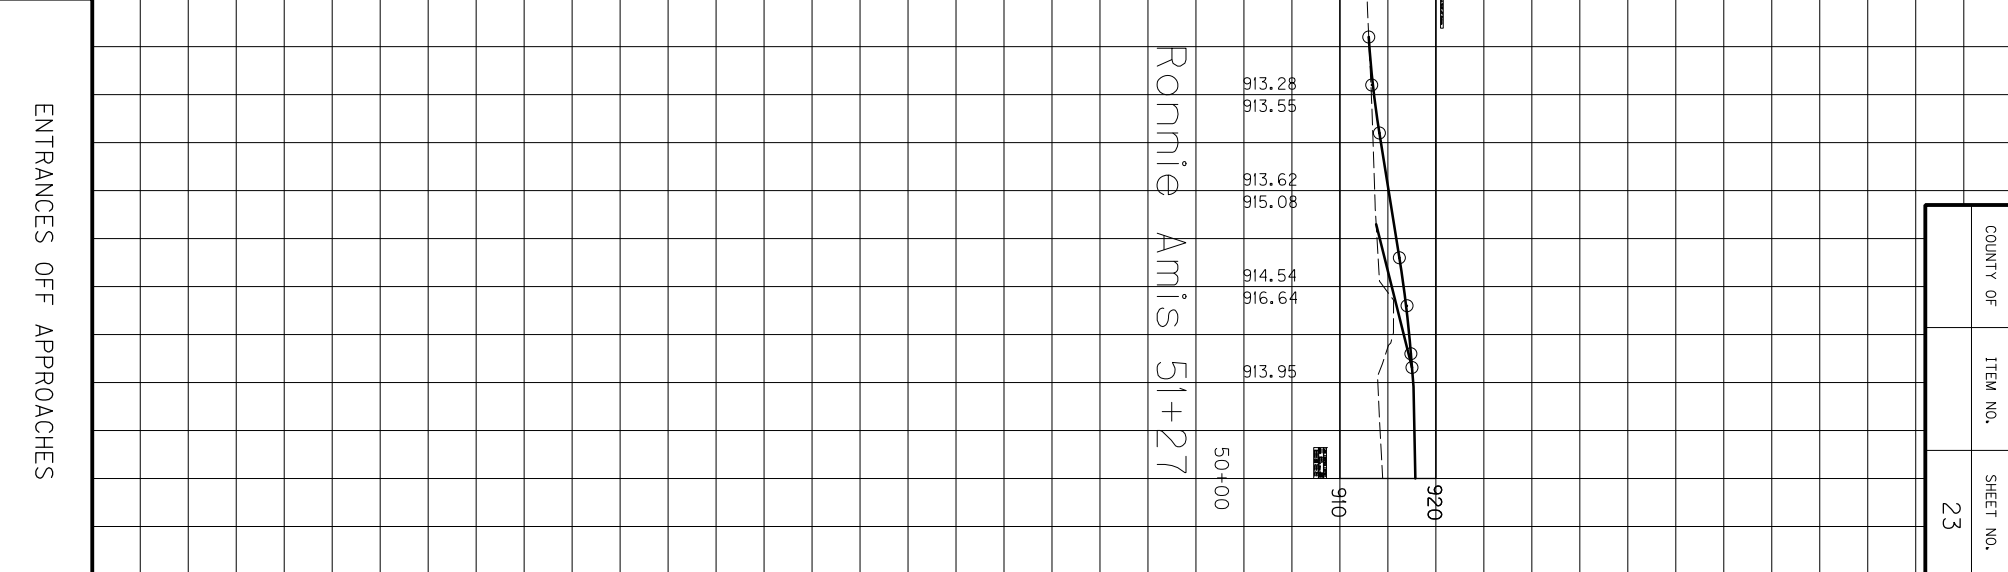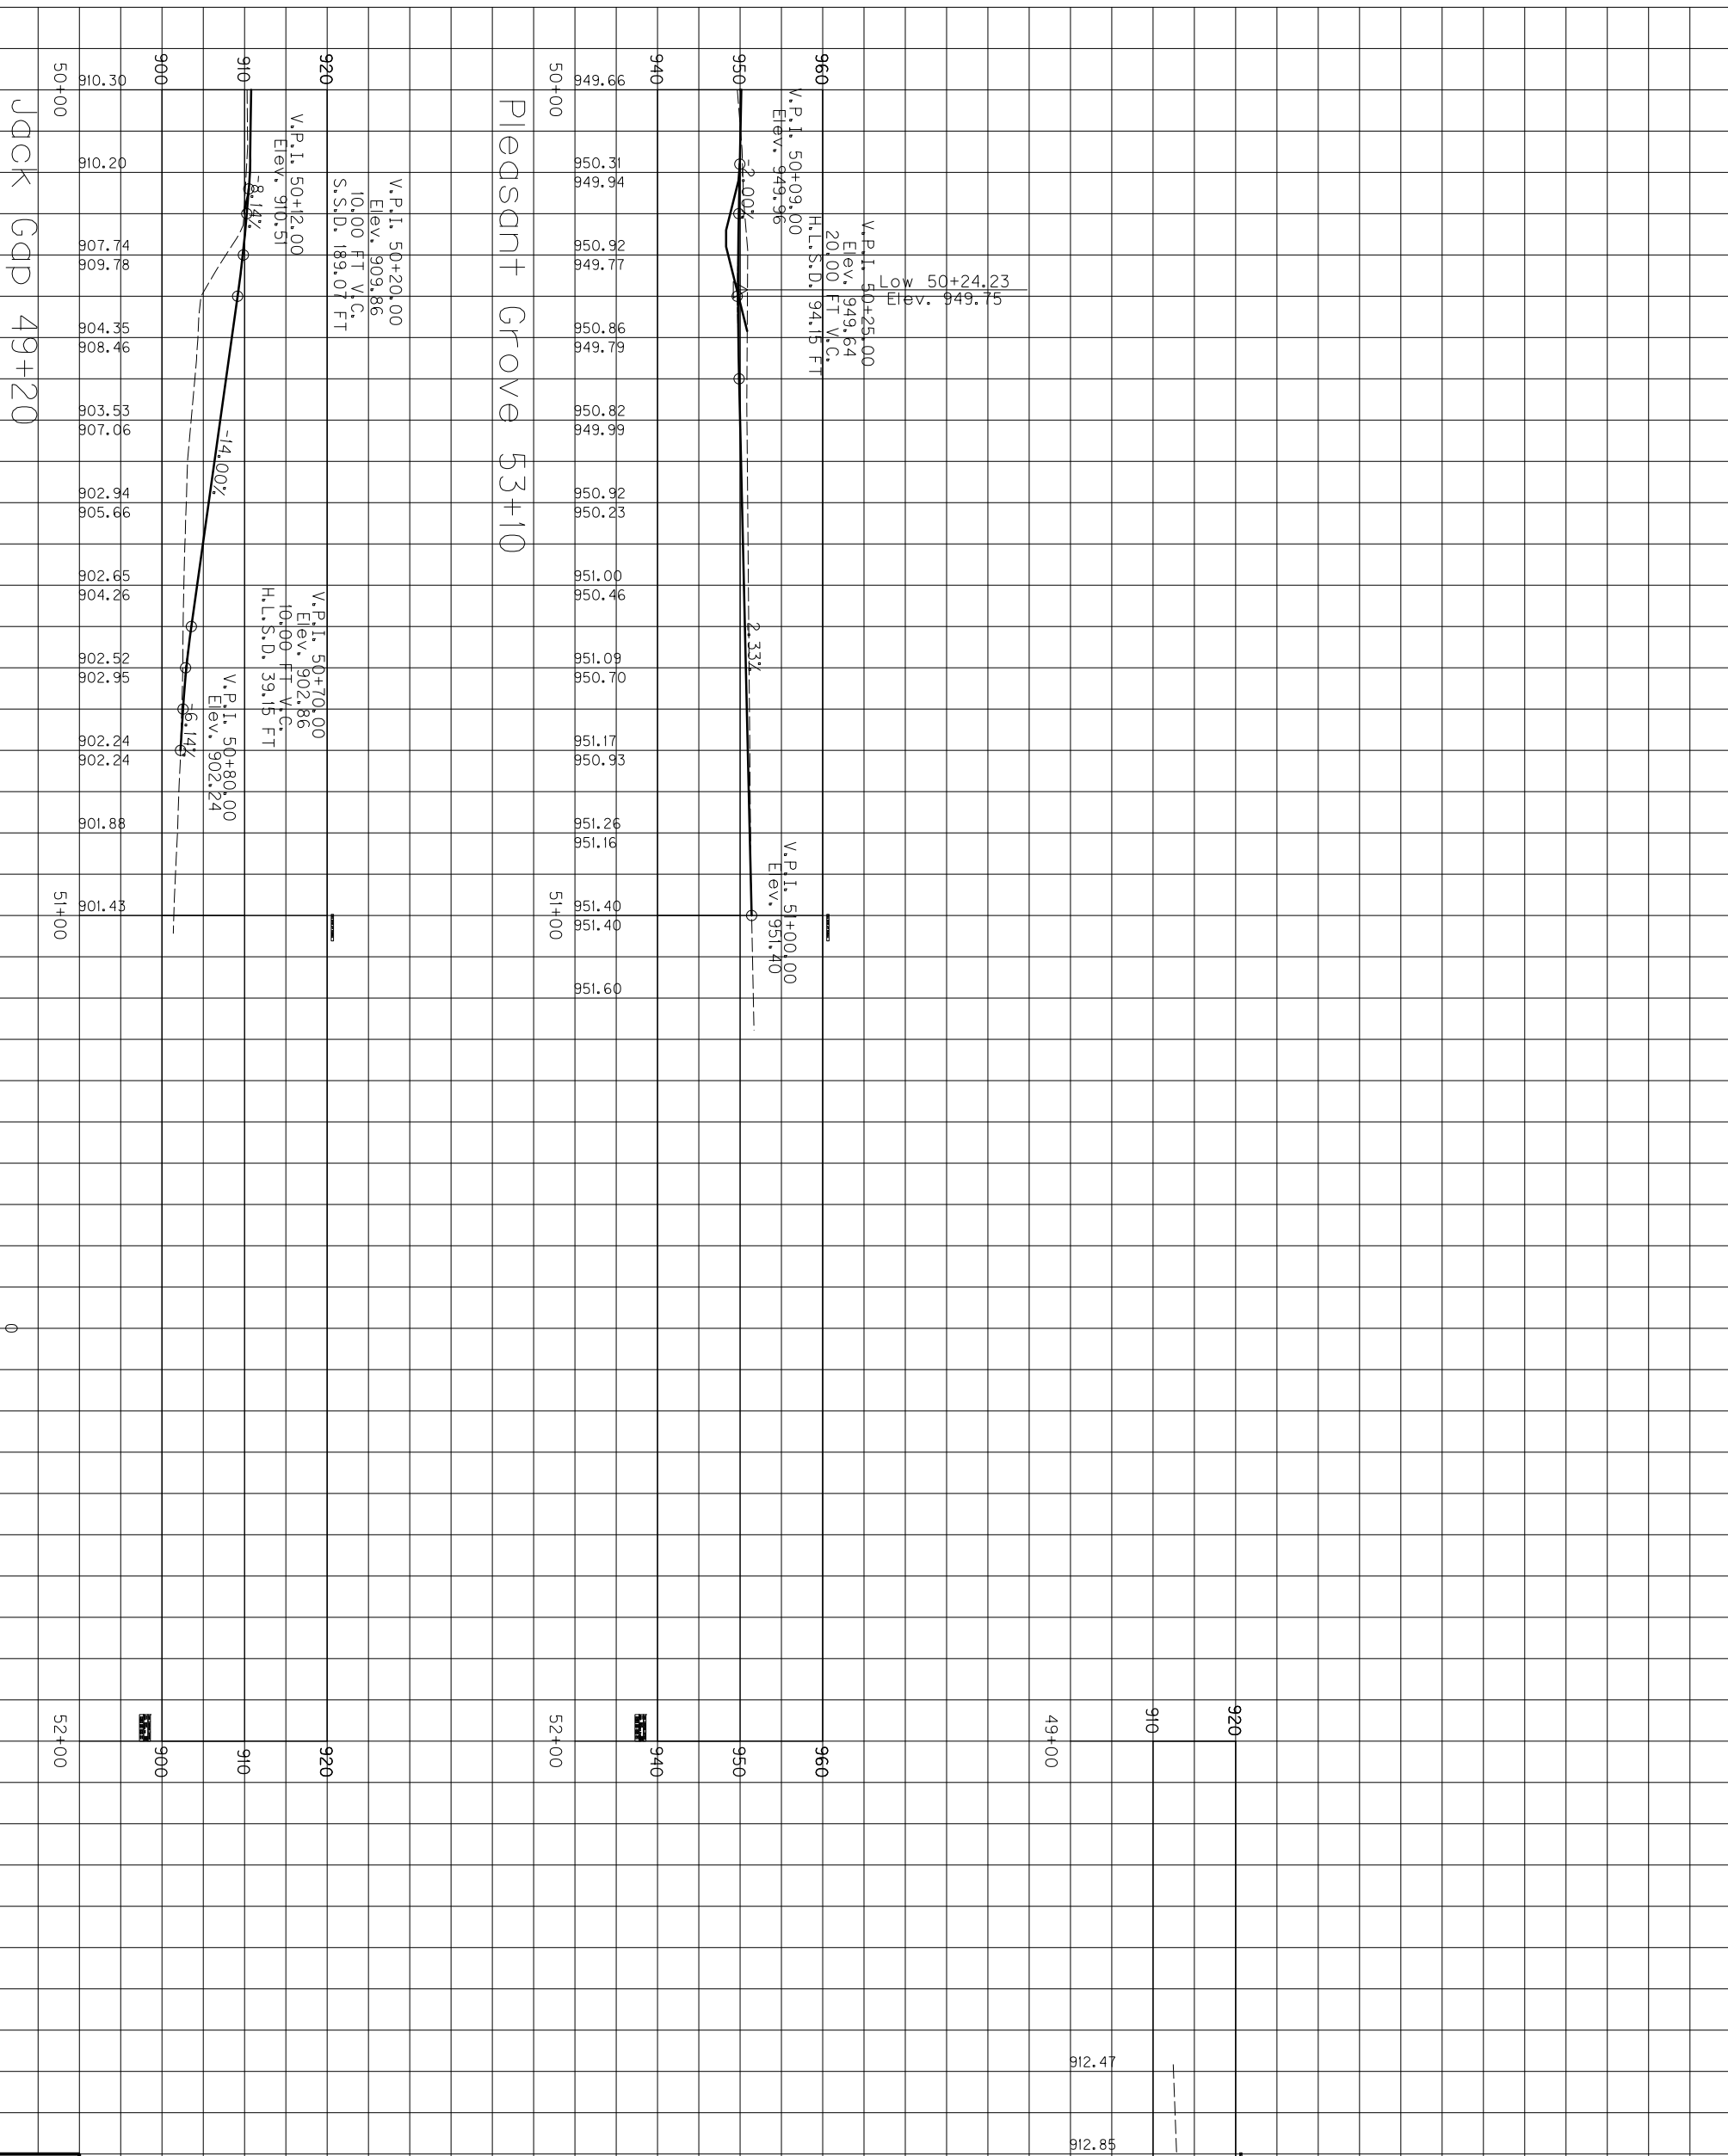

ENTRANCES OFF APPROACHES

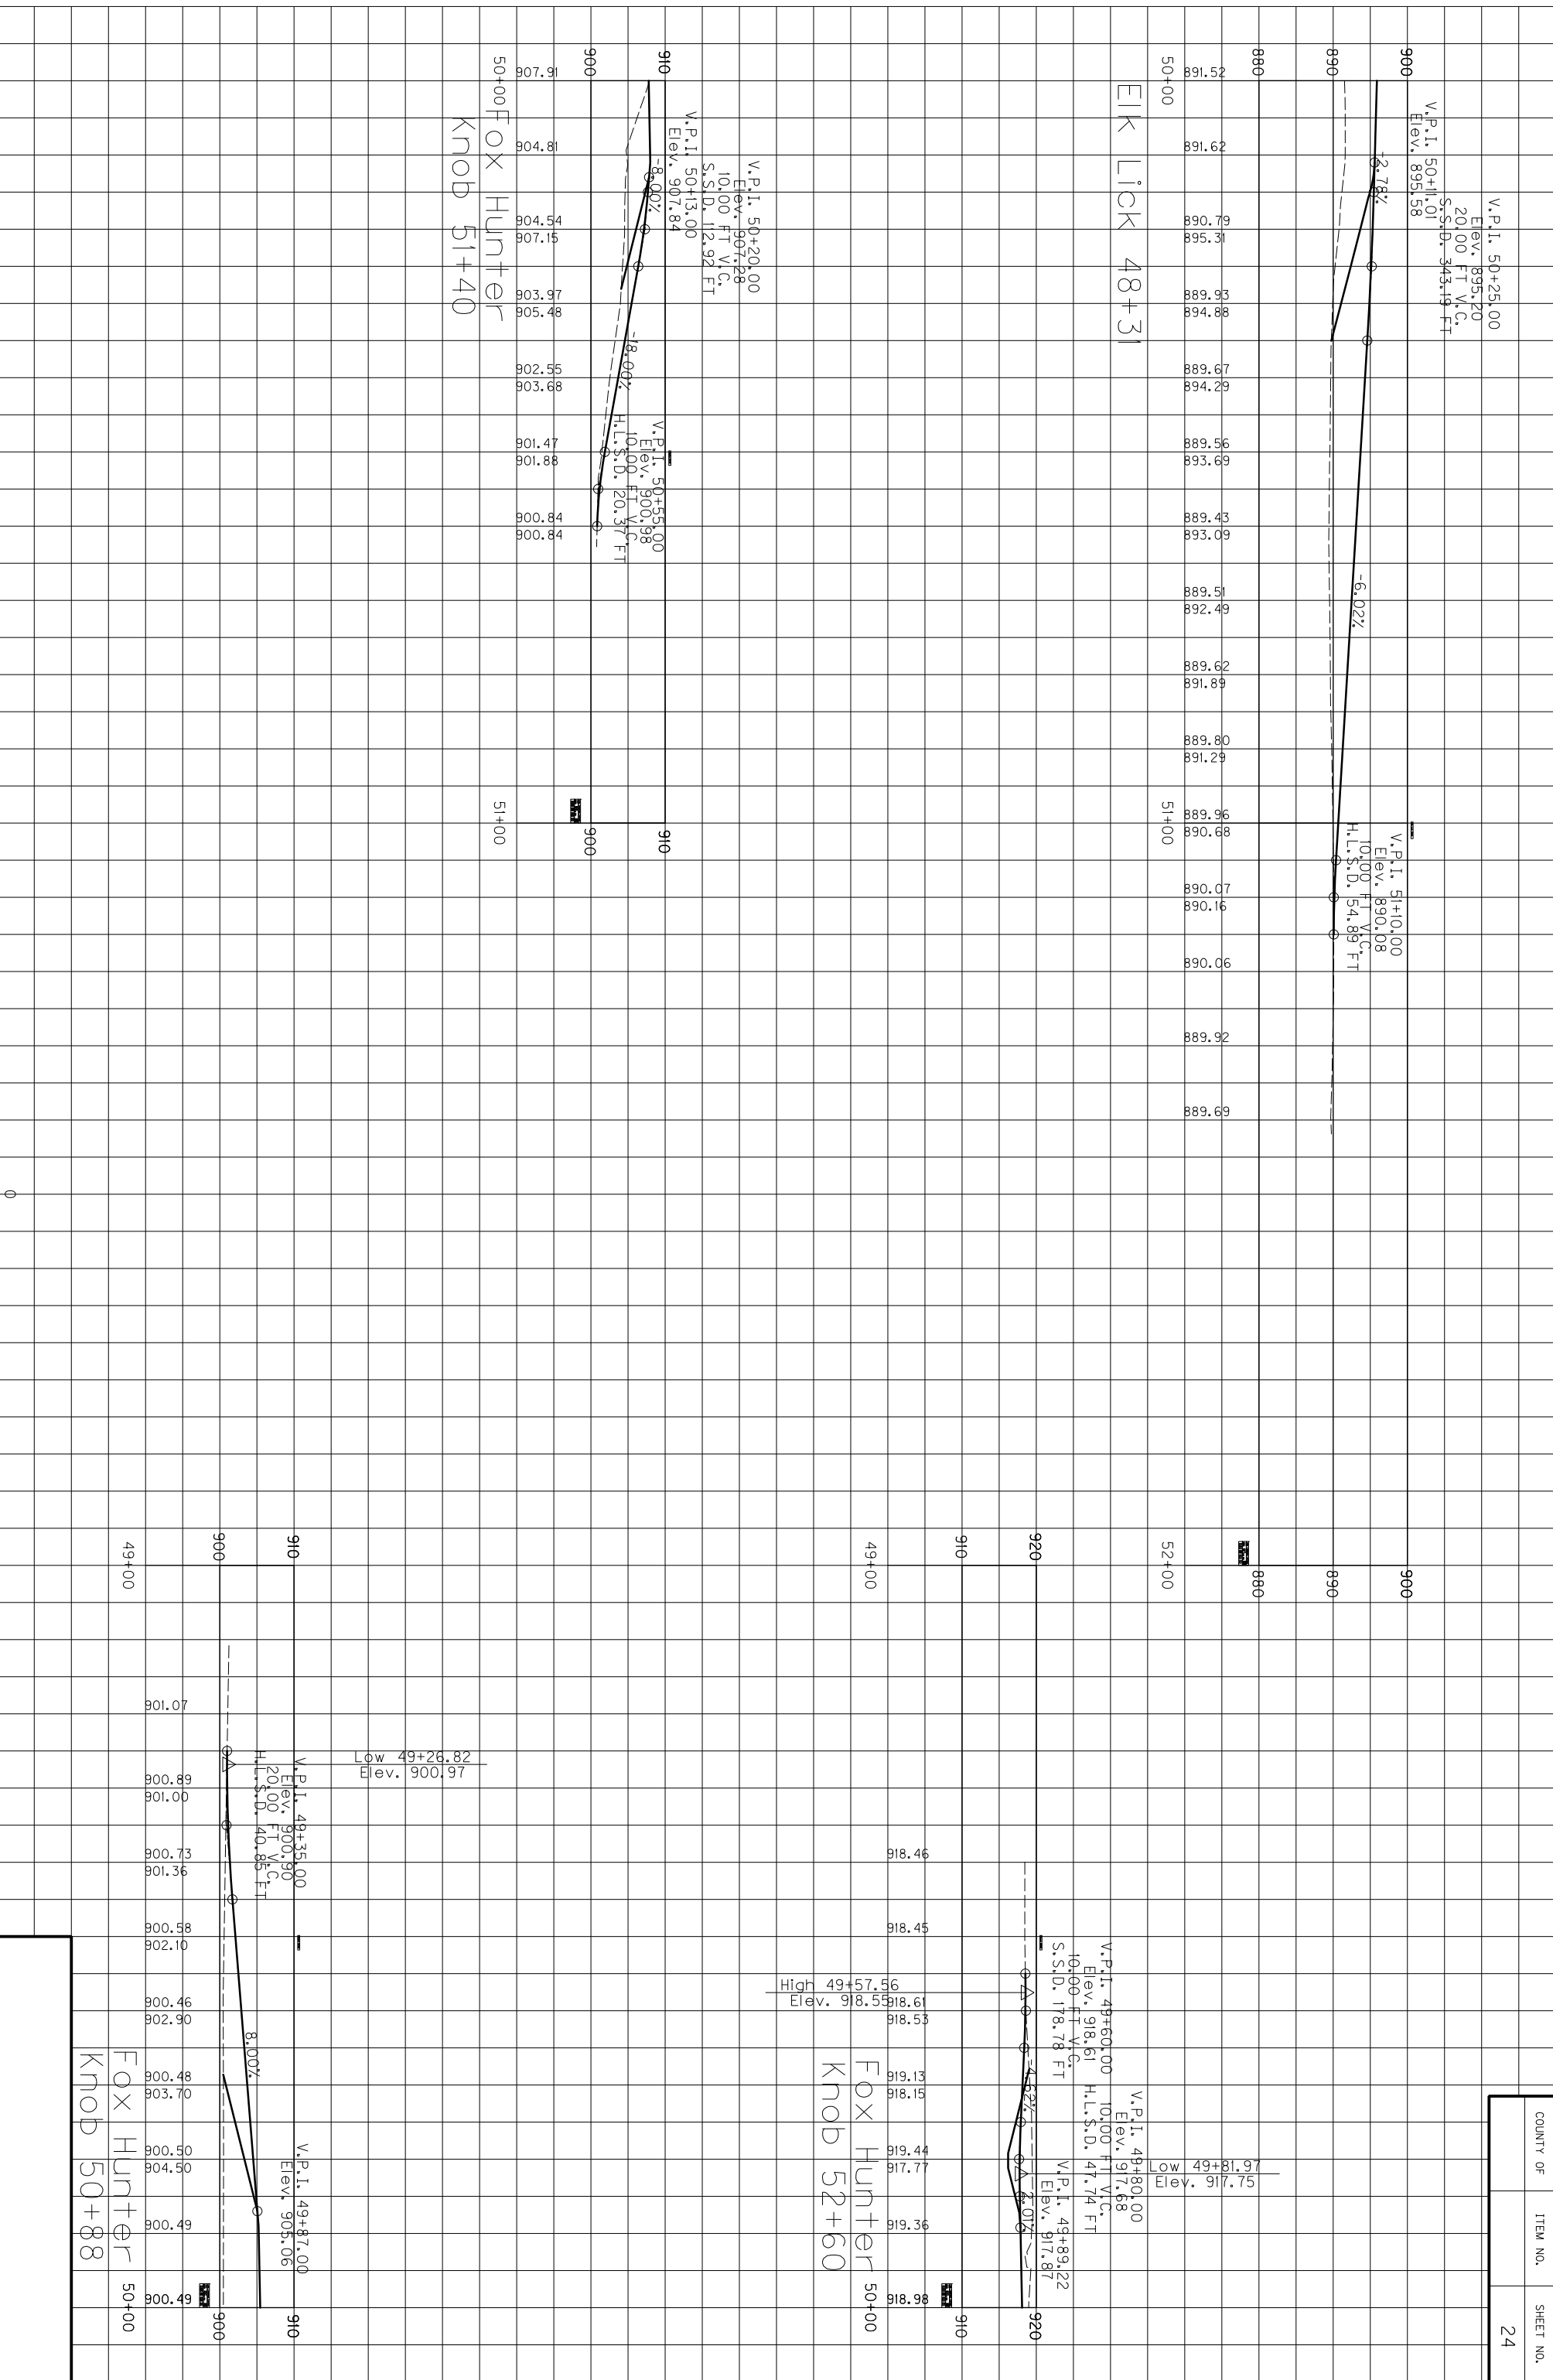

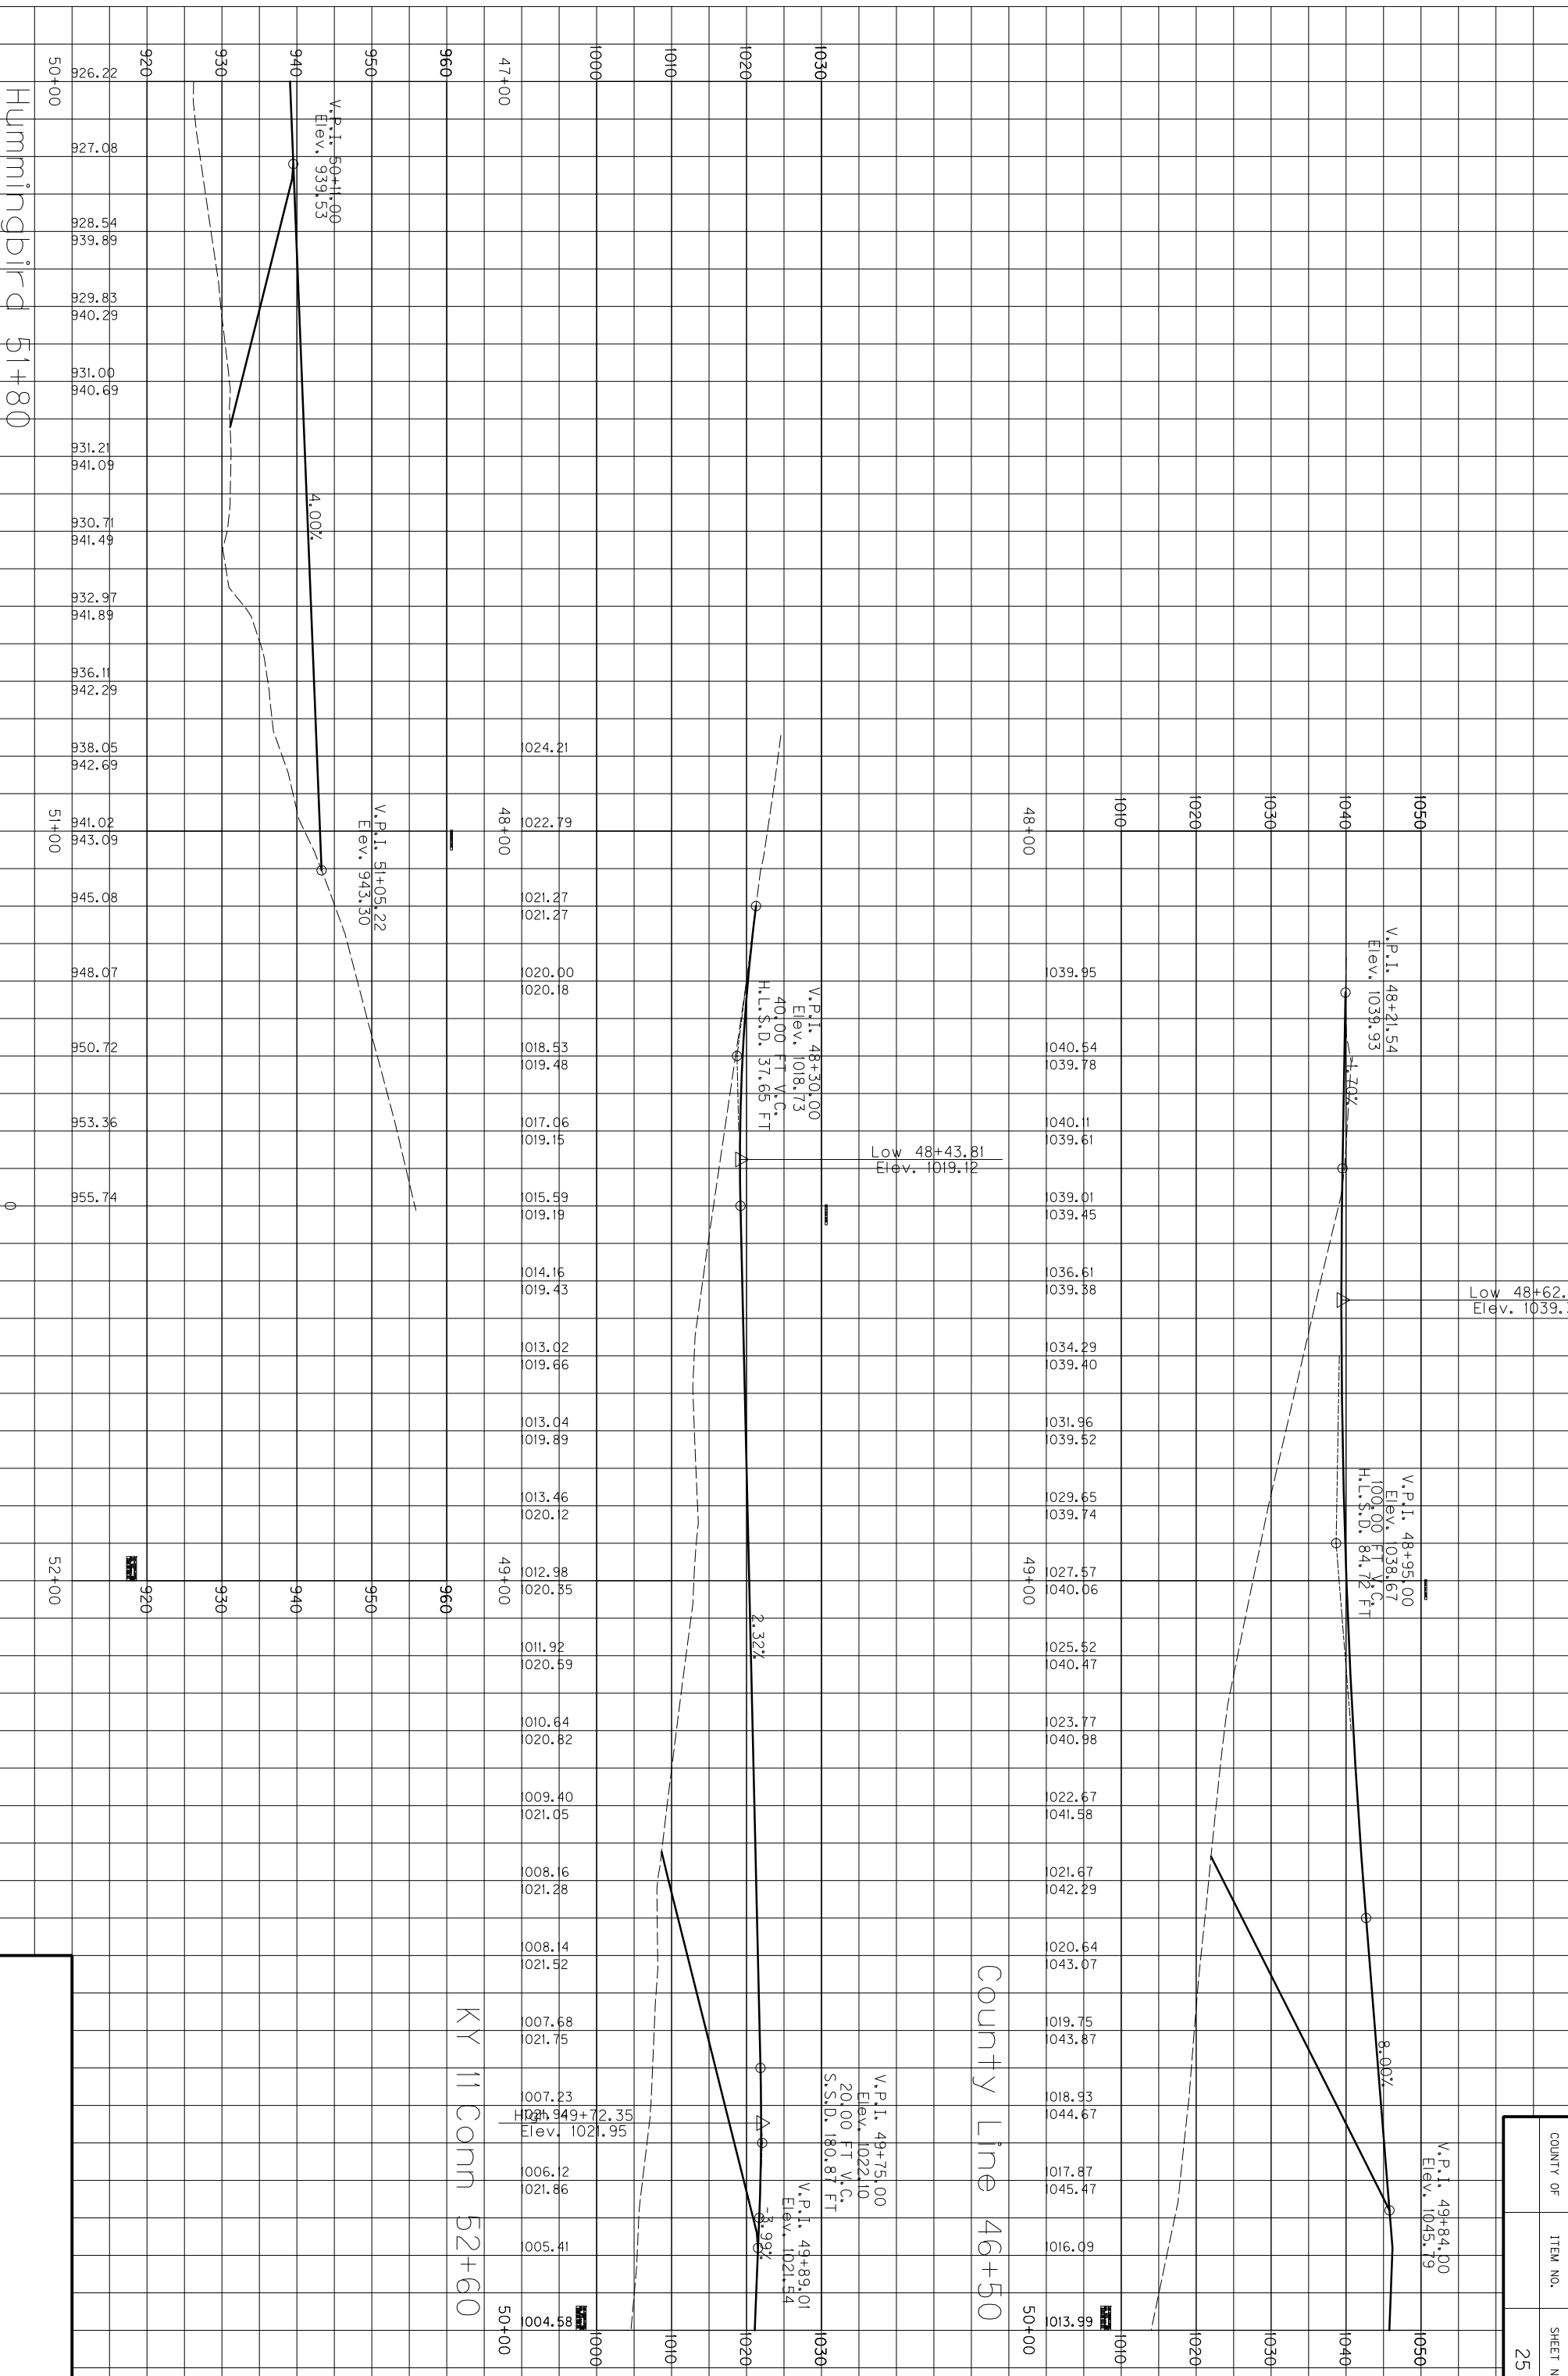


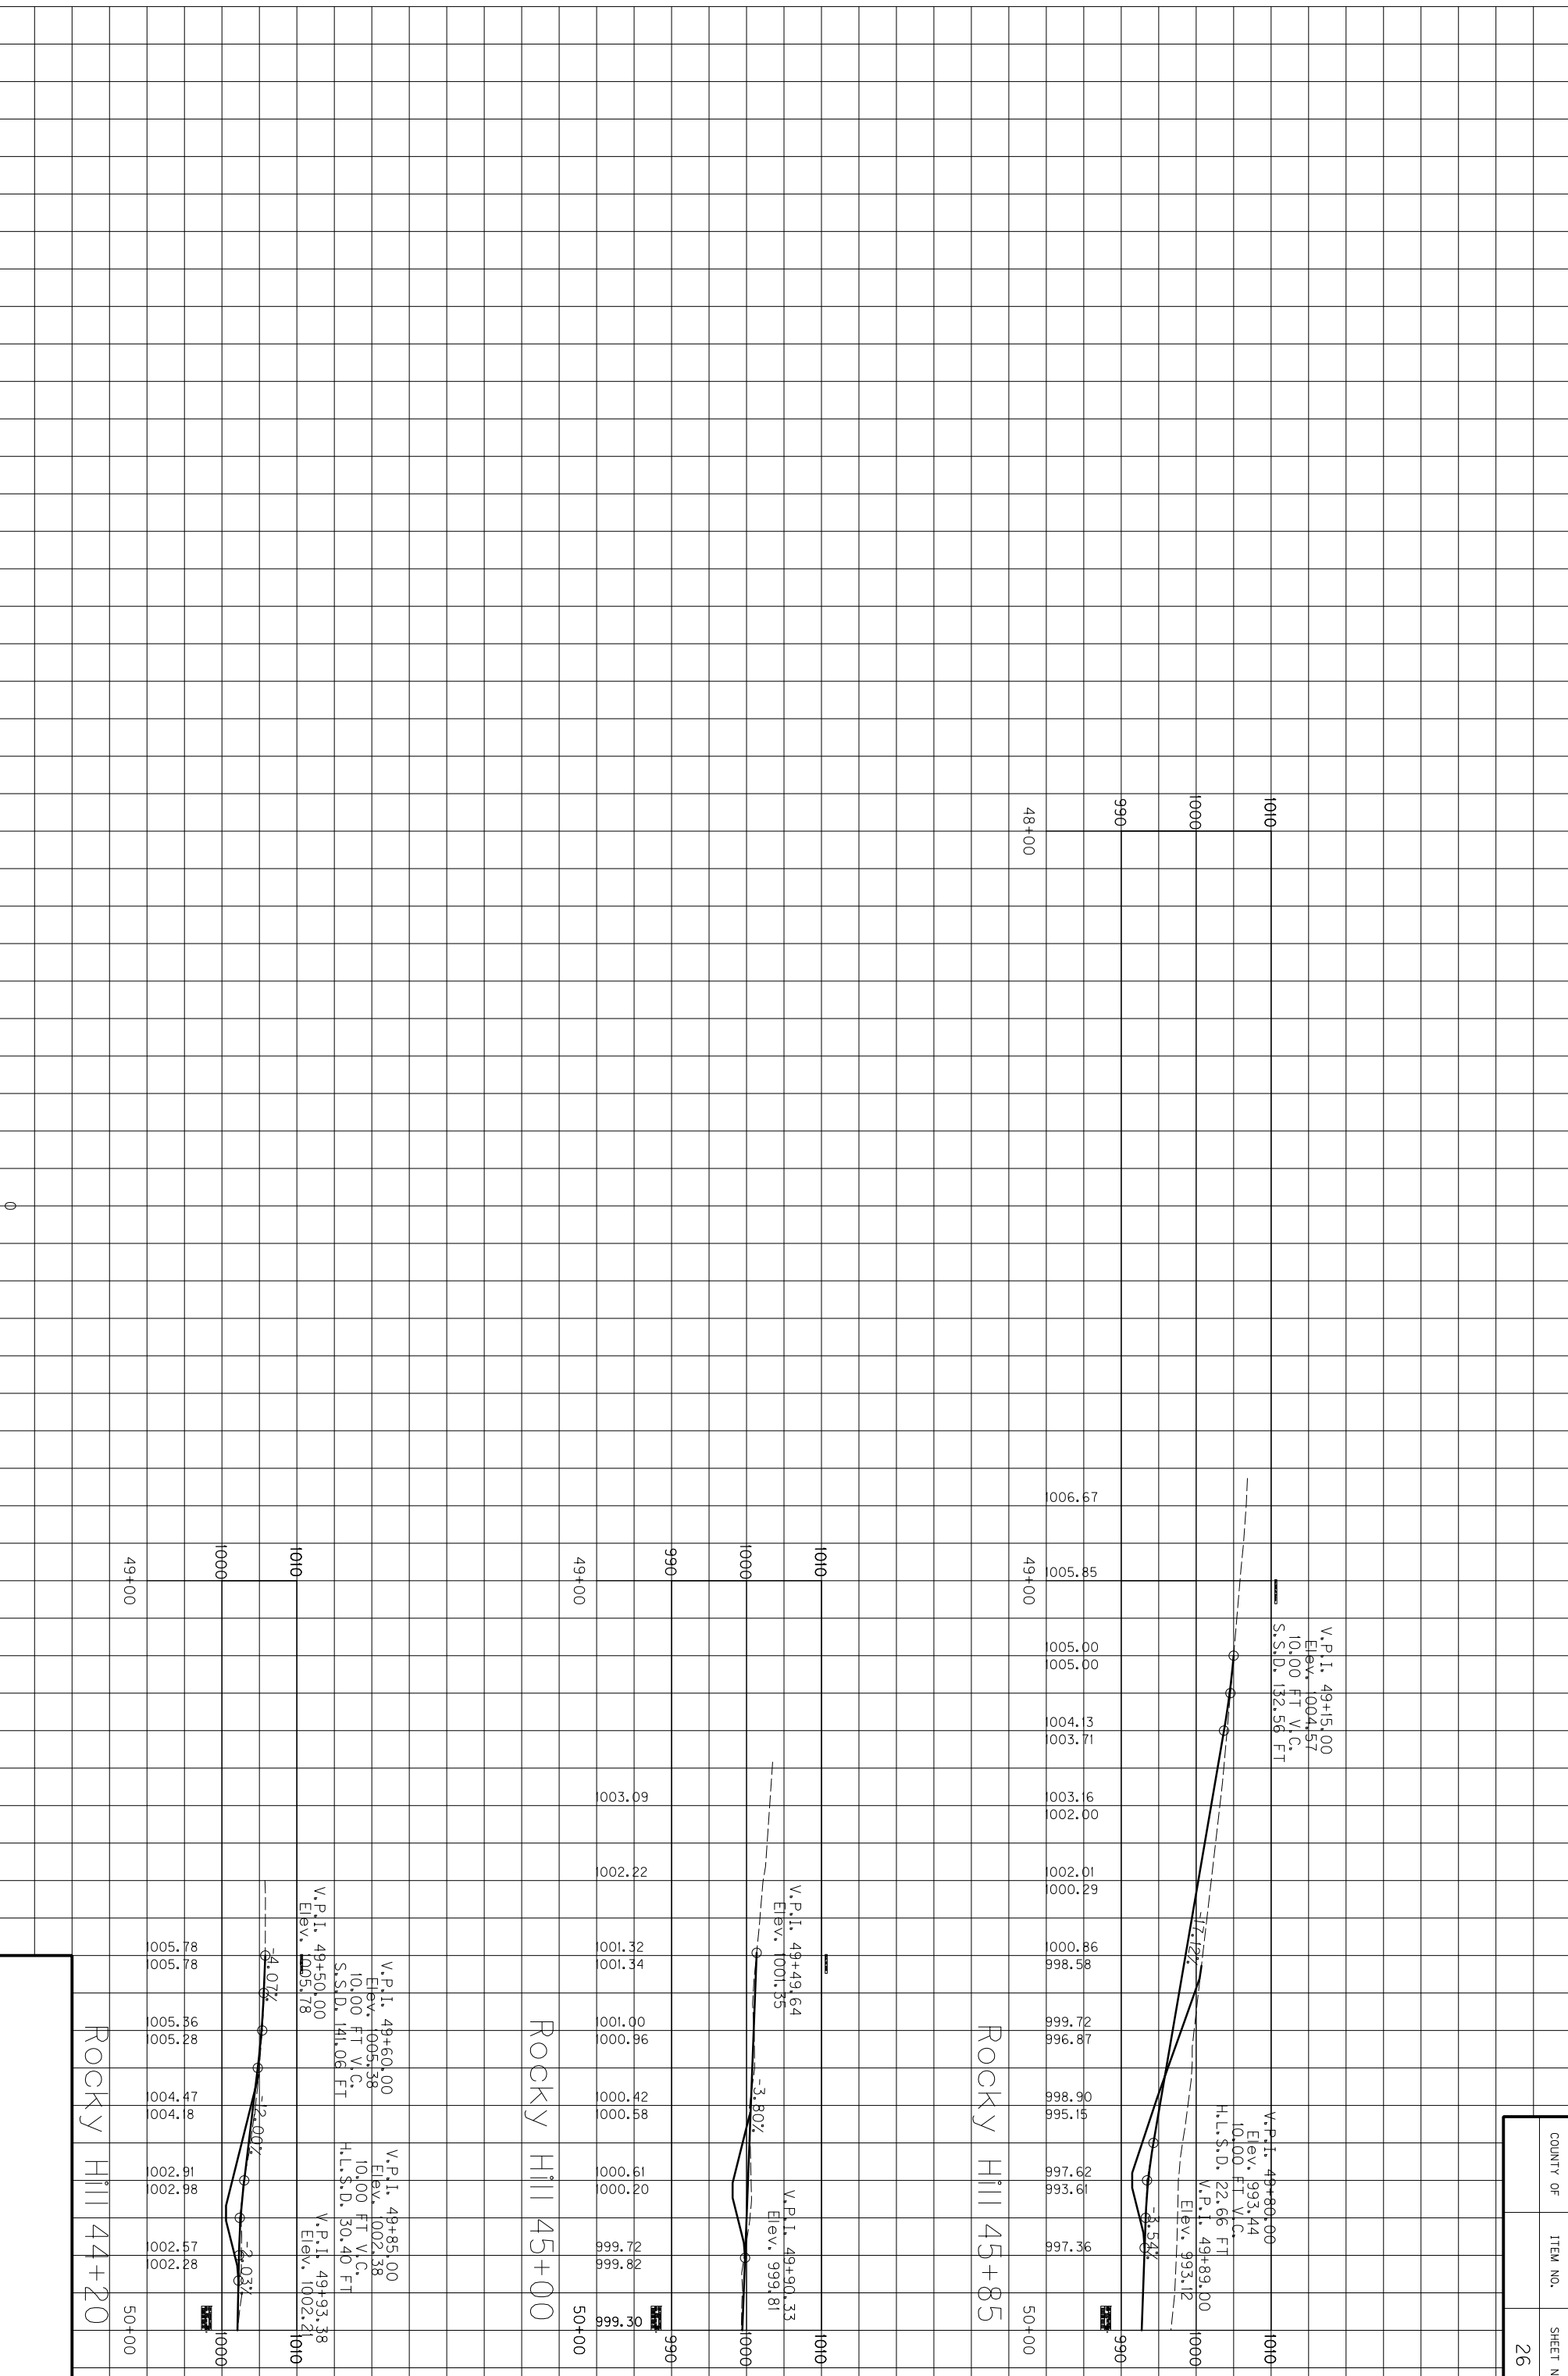



Rocky Hill 44+20


Rocky Hill 45+00


Rocky Hill 45+85

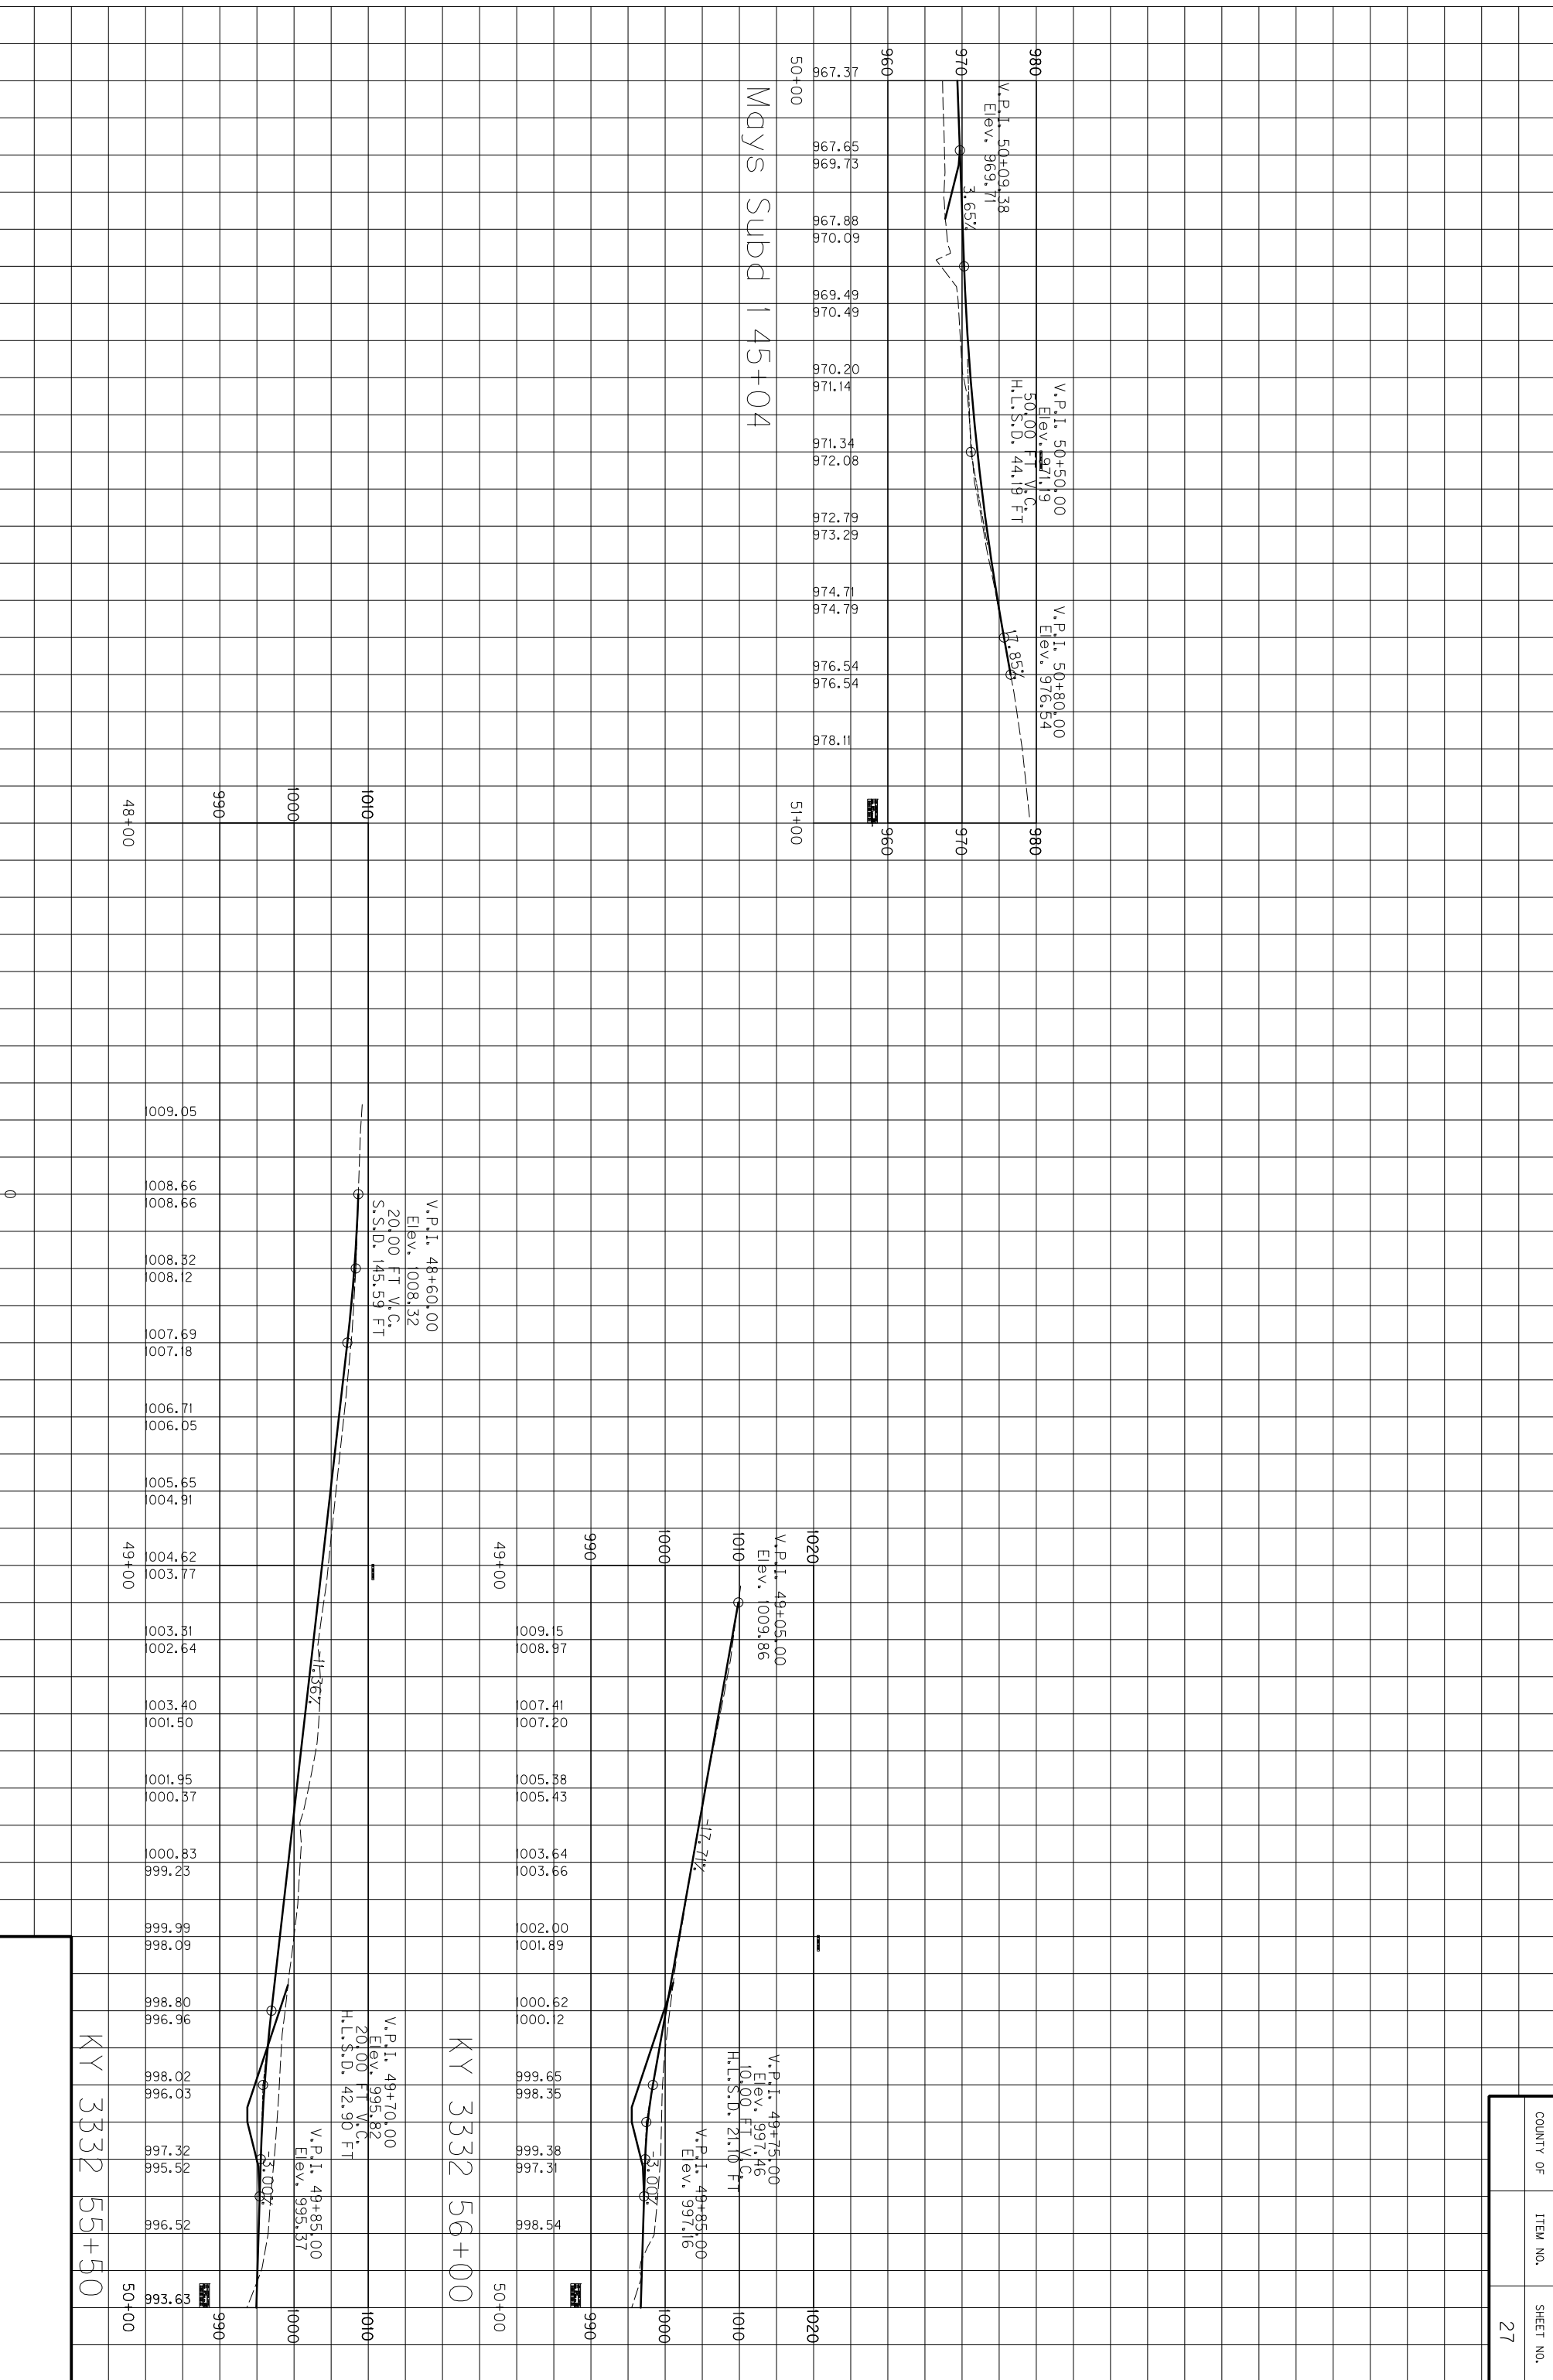


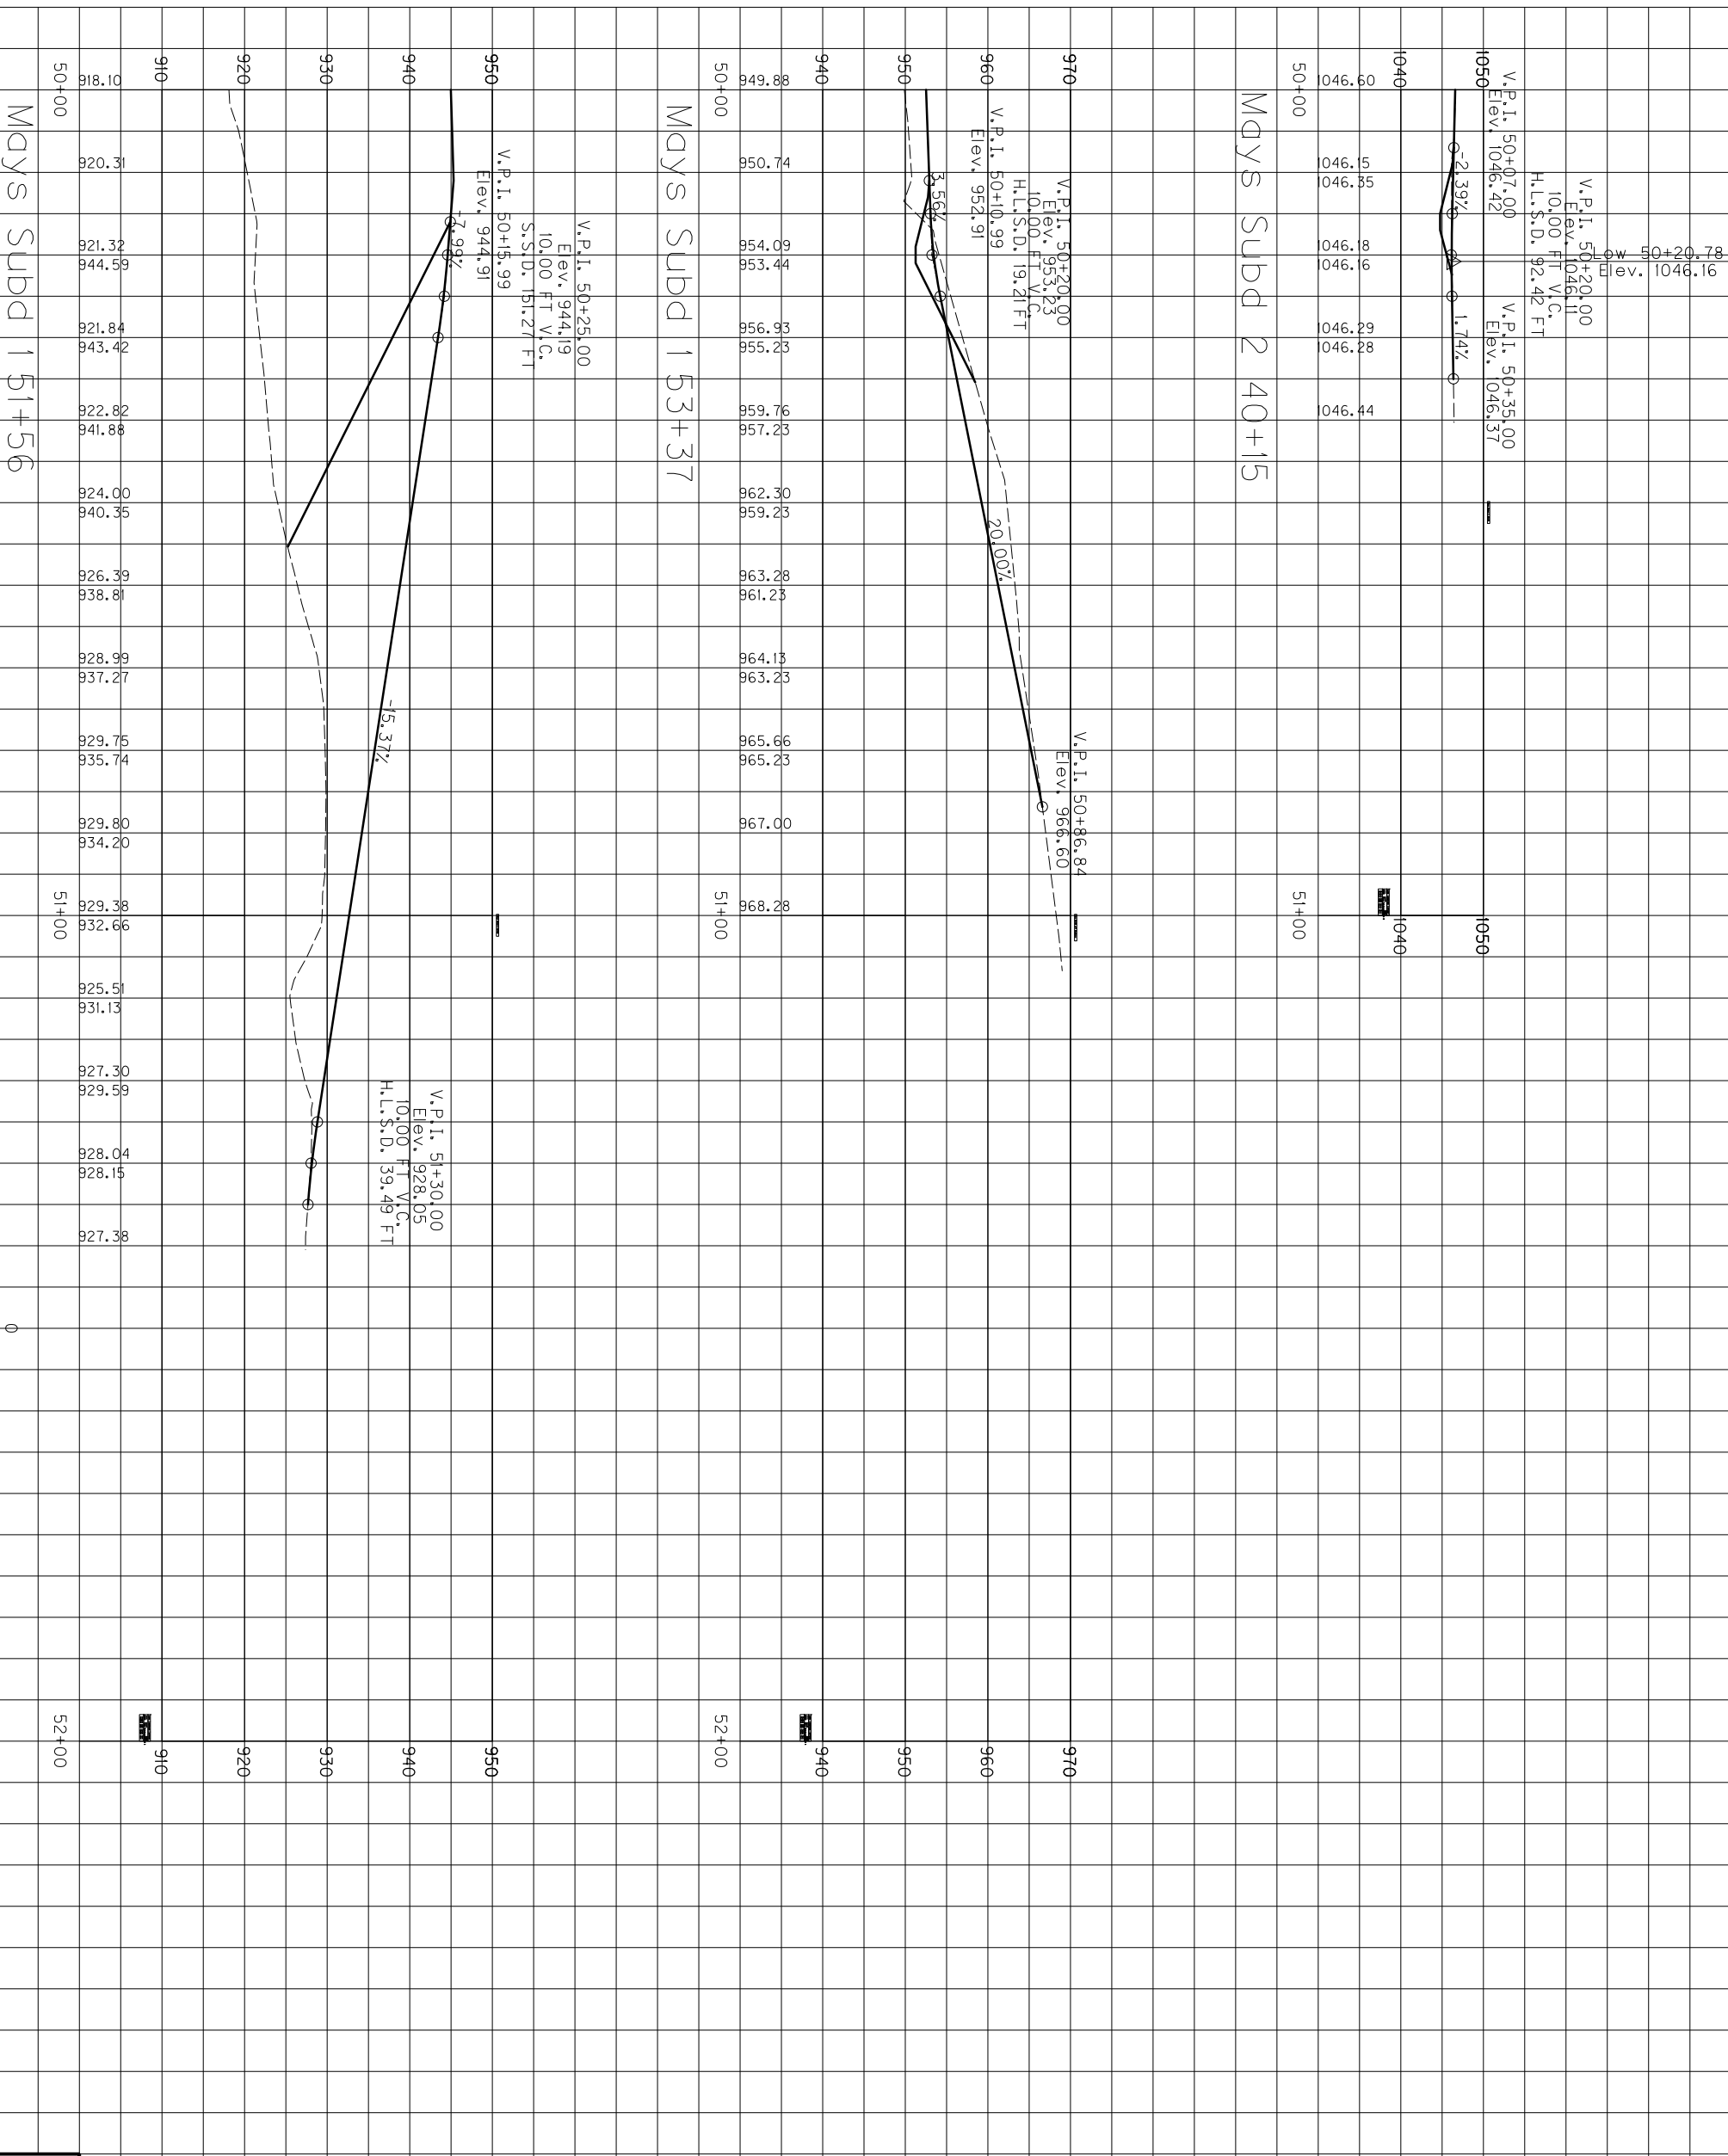

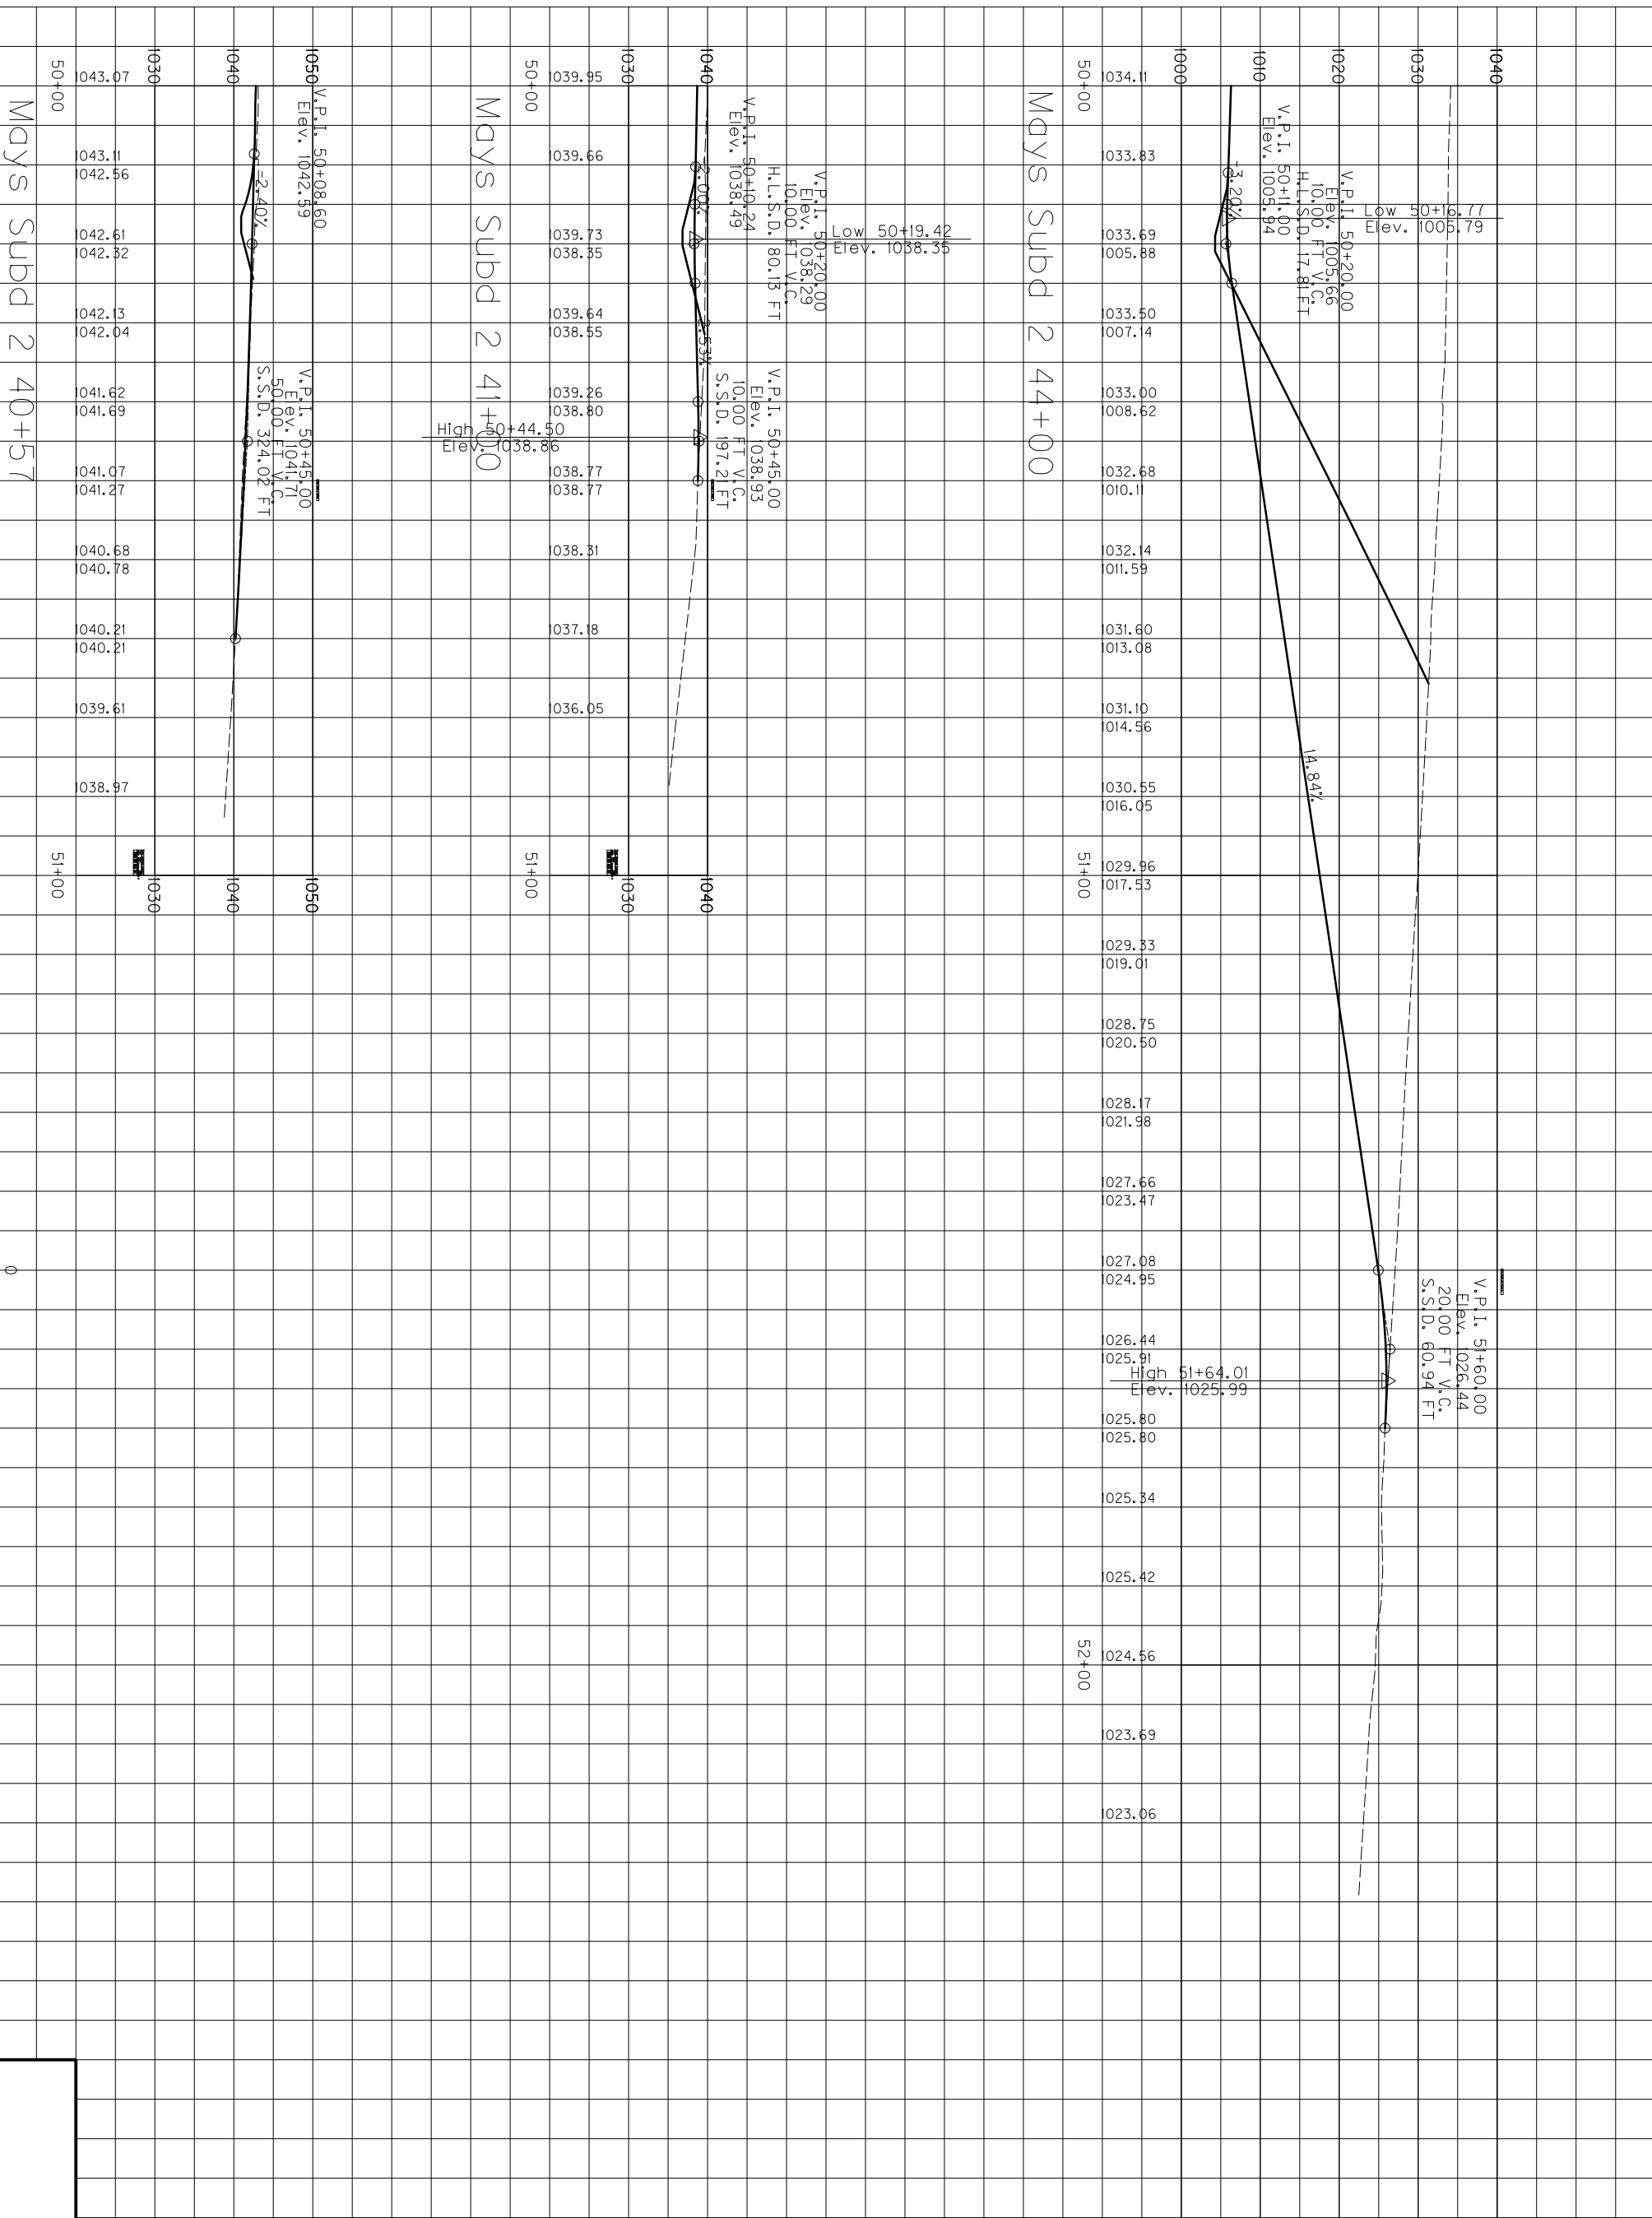


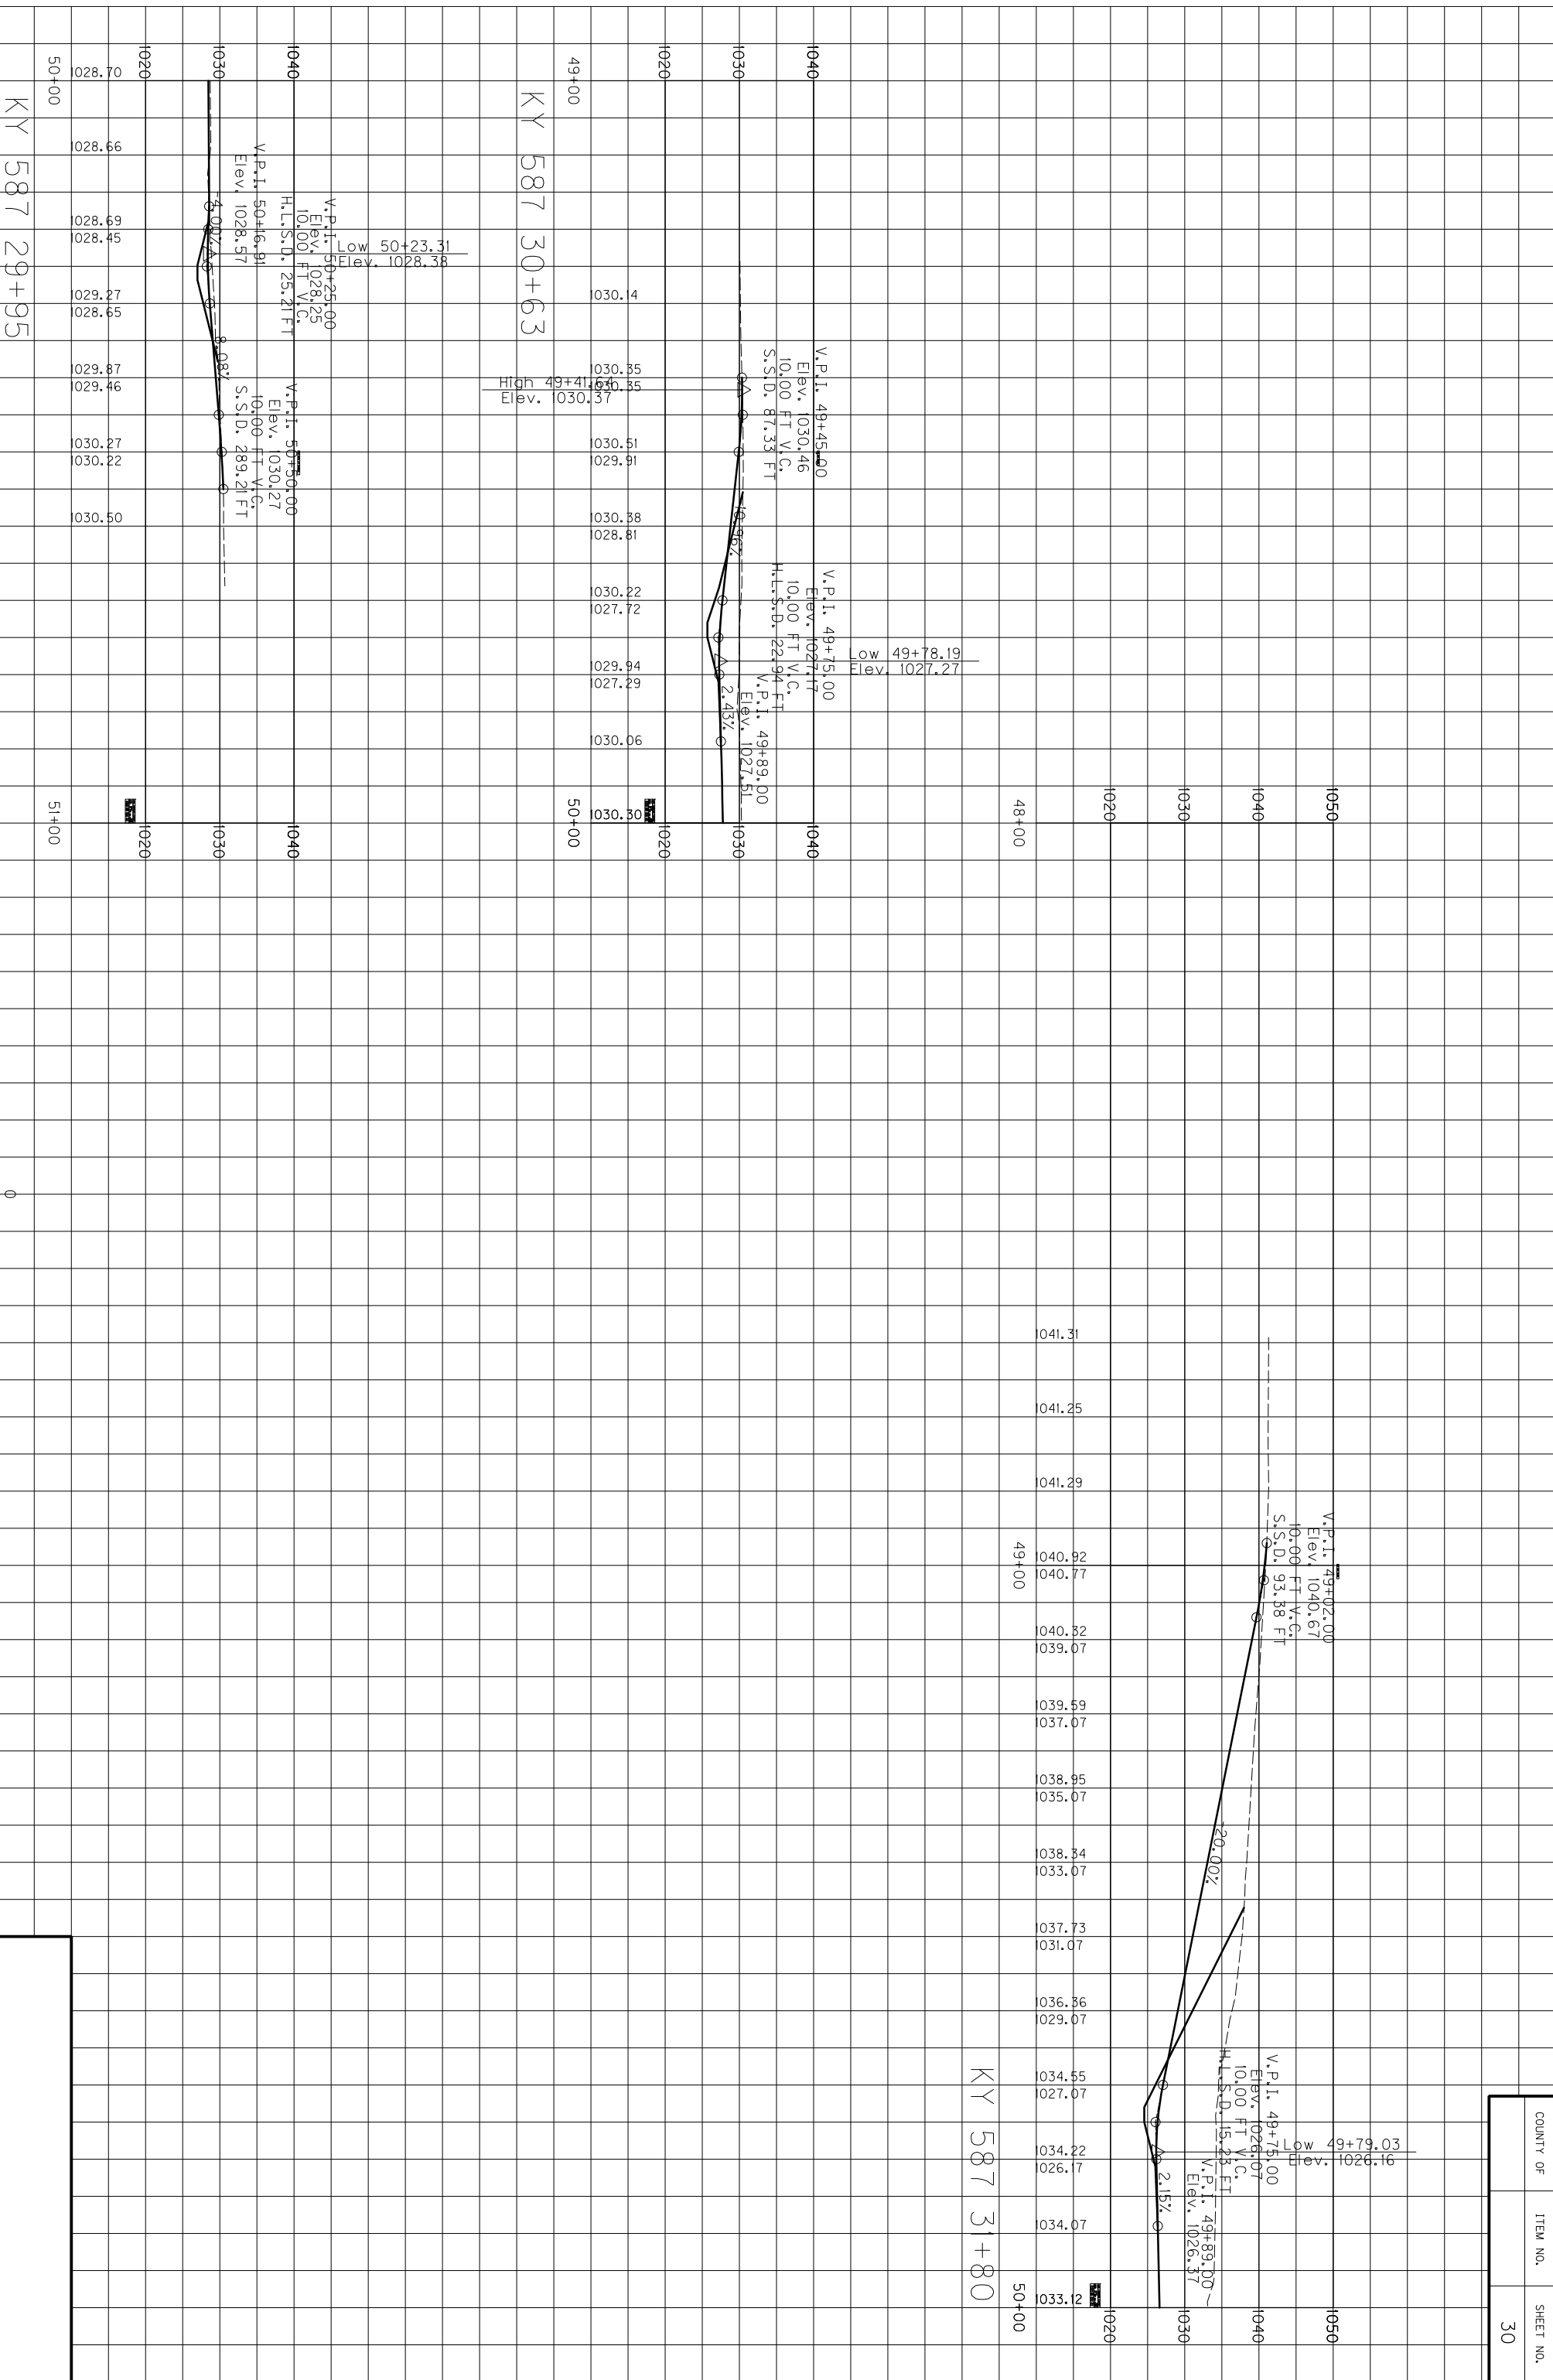

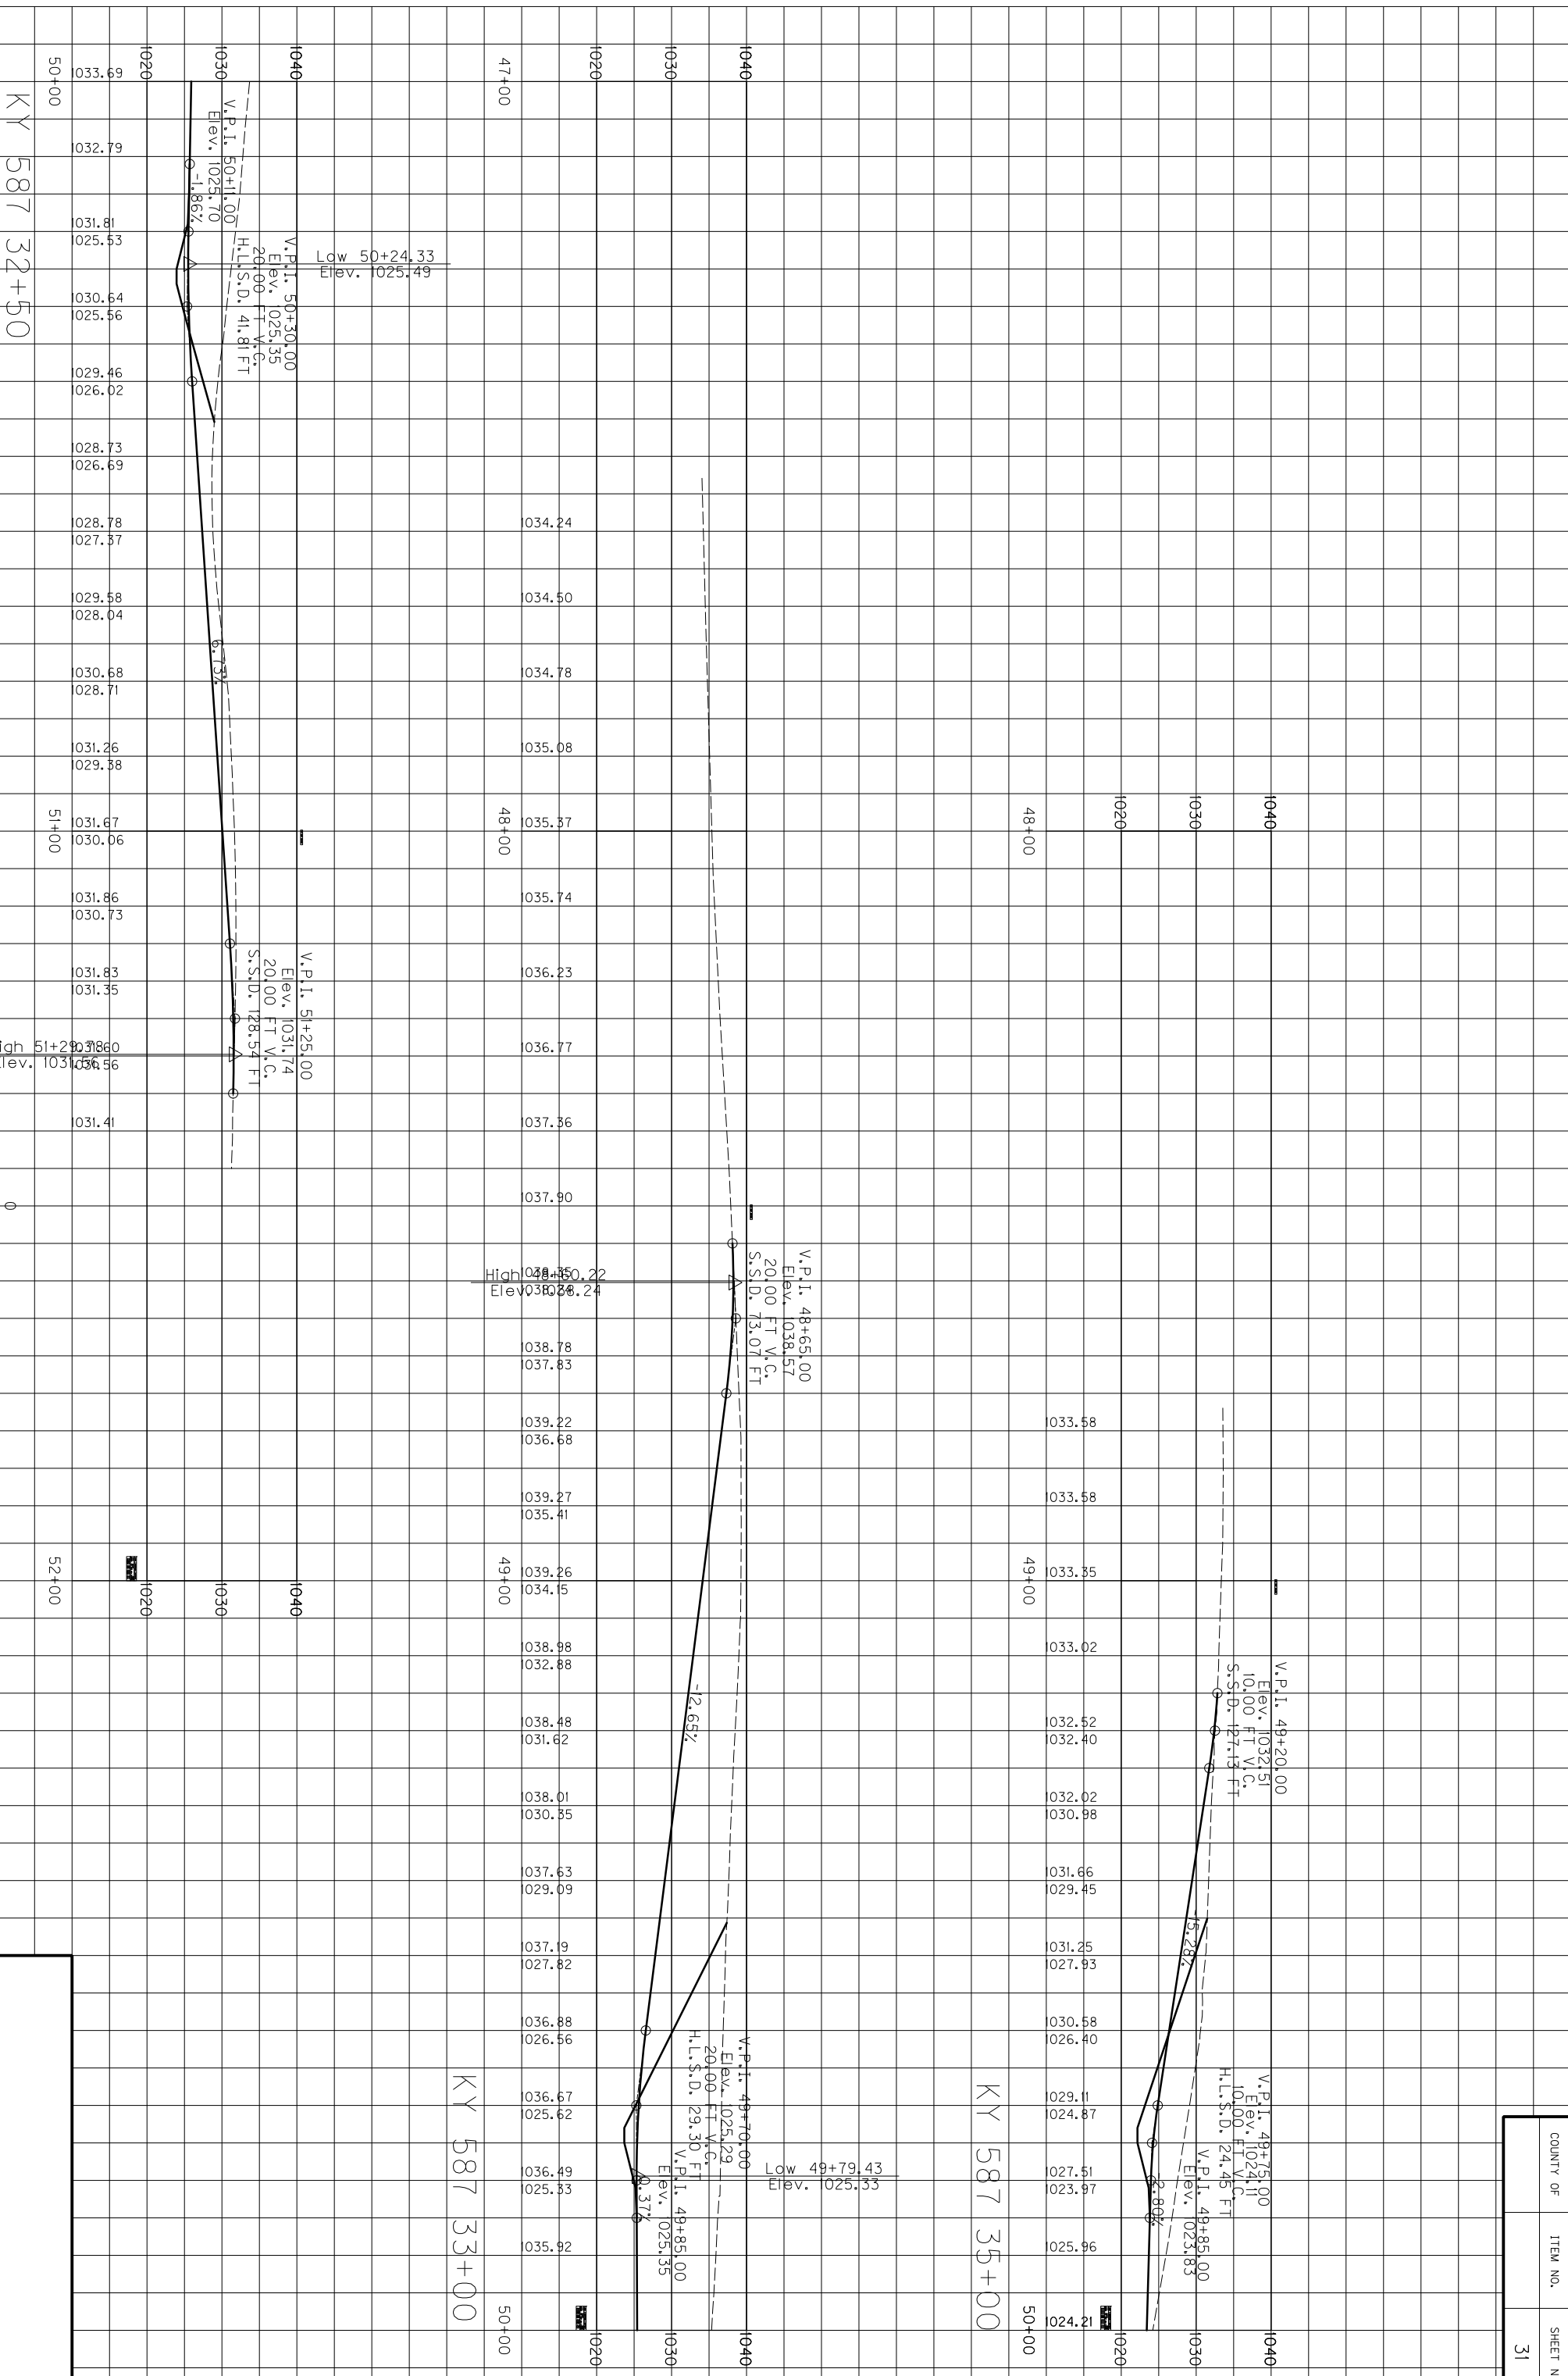


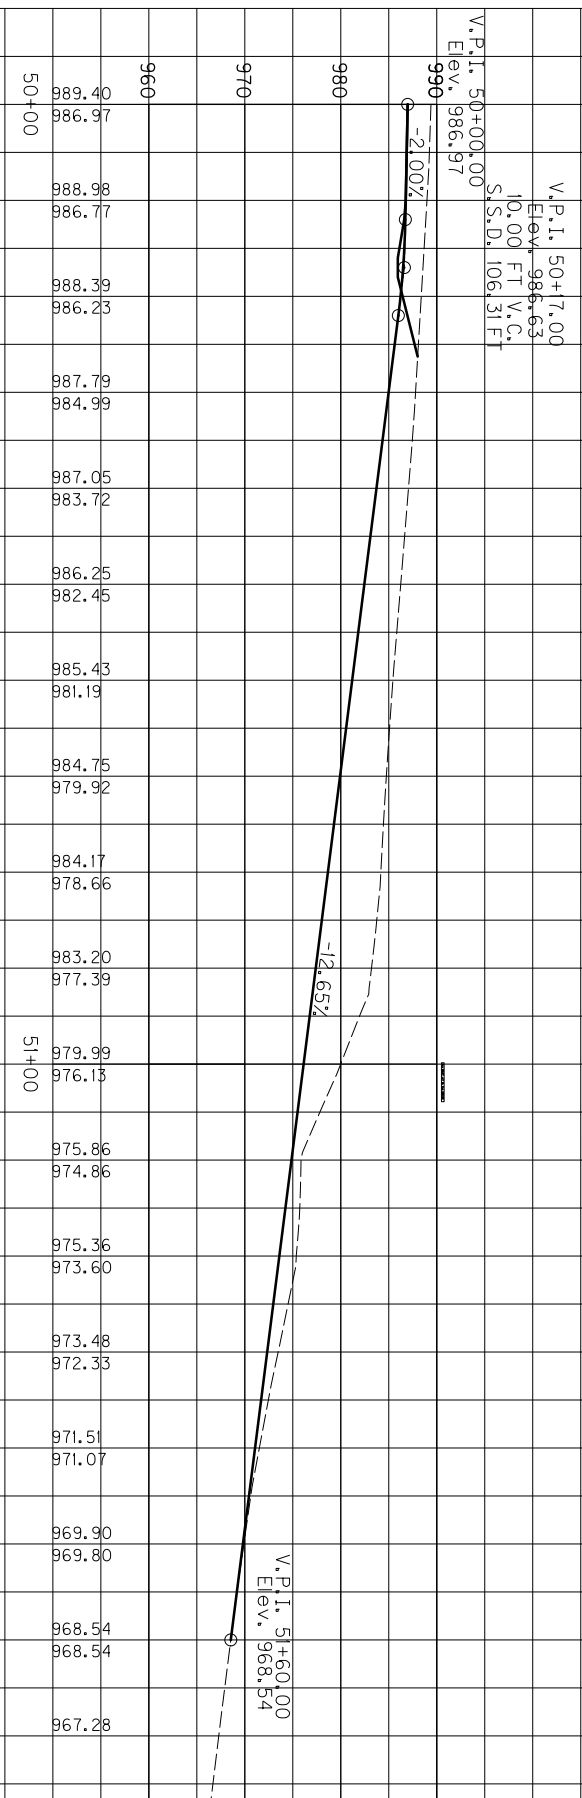

Ent 50+57 off
ML Ent 360+50

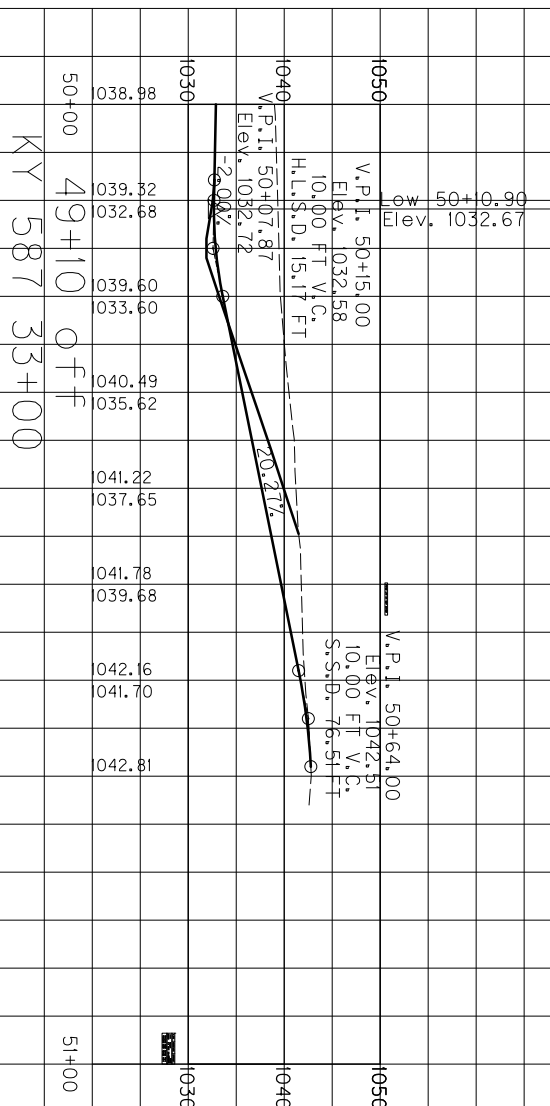

KY 587 33+00
49+10 0 ff
51+00

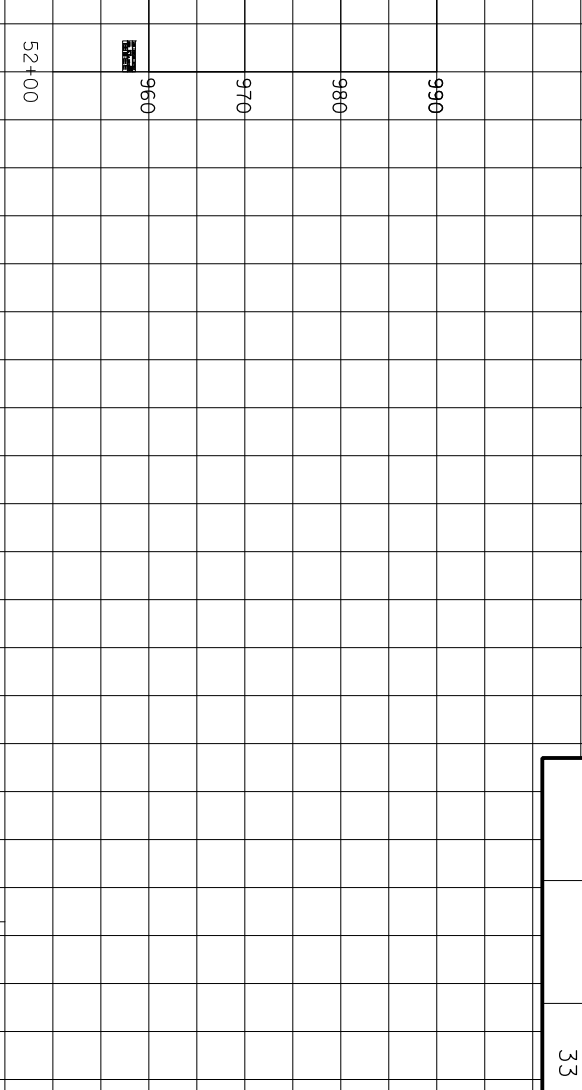

49+31 0 ff
KY 587 33+00

