



FILE NAME: C:\P\WORK\BRANDY\FLETCHER\01720570\SITE 3 CROSS-SECTIONS.DGN

USER: Brandy Fletcher
DATE PLOTTED: September 20, 2019


E-SHEET NAME: -----

MicroStation v8.11.9.832


COUNTY OF	ITEM NO.	SHEET NO.
PERRY	10-20018.00	X2

ASPHALT MILLINGS REFILL	COM EXC	ASPHALT BASE
3.3	1.7	0.1

PROPOSED CENTERLINE ELEVATIONS TO BE 1.5 IN. ABOVE EXISTING ELEVATIONS.

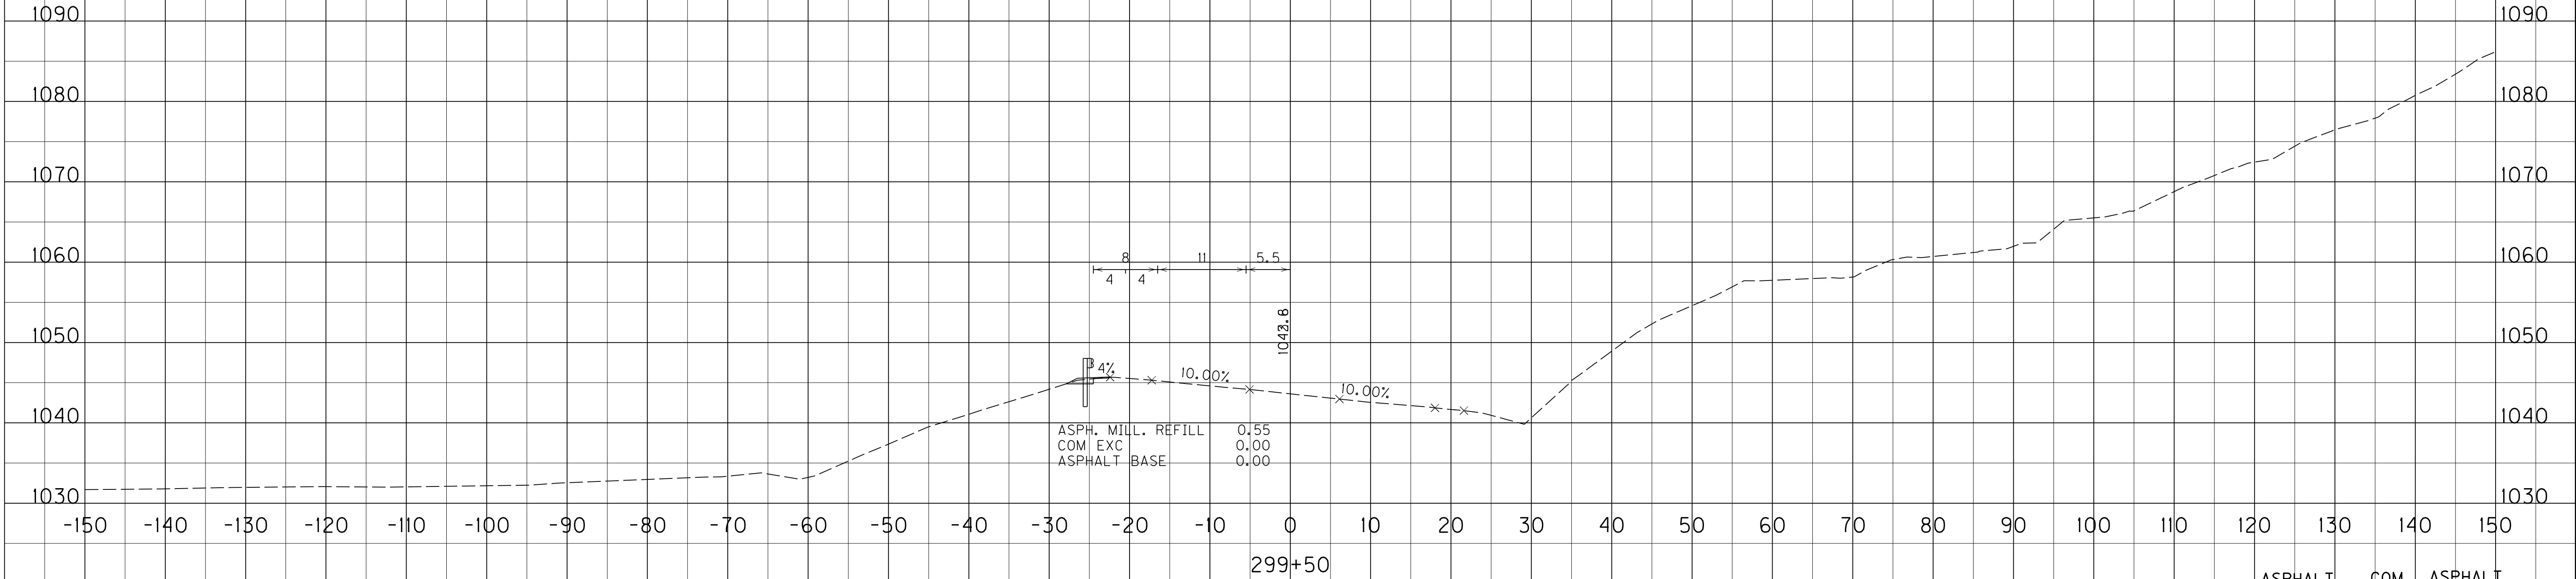

ASPHALT MILLINGS REFILL	COM EXC	ASPHALT BASE
1.1	0.0	0.0

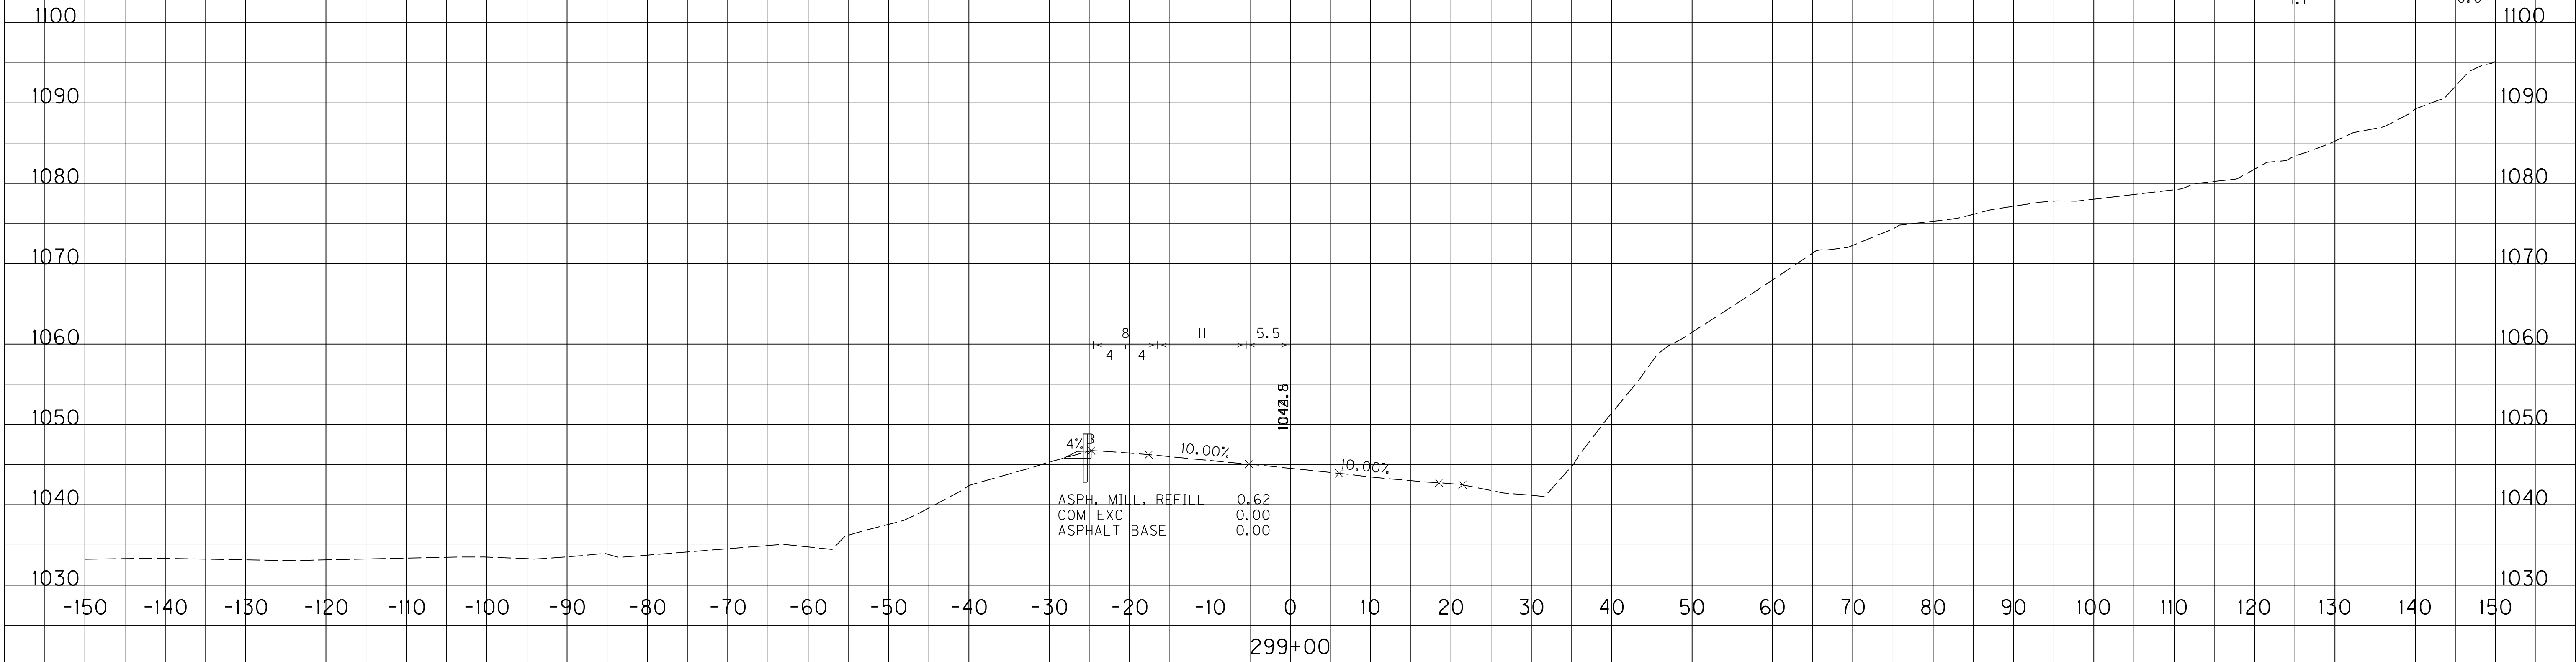

SCALE: 1" = 100' HORIZONTAL
1" = 10' VERTICAL

STA. 299+00 TO STA. 299+50

FILE NAME: C:\P\WORK\BRANDY\FLETCHER\01720570\SITE 3 CROSS-SECTIONS.DGN


USER: Brandy Fletcher
DATE PLOTTED: September 20, 2019

E-SHEET NAME:


MicroStation v8.11.9.832

COUNTY OF	ITEM NO.	SHEET NO.
PERRY	10-20018.00	X3

ASPHALT MILLINGS REFILL	COM EXC	ASPHALT BASE
33.2	14.7	0.0

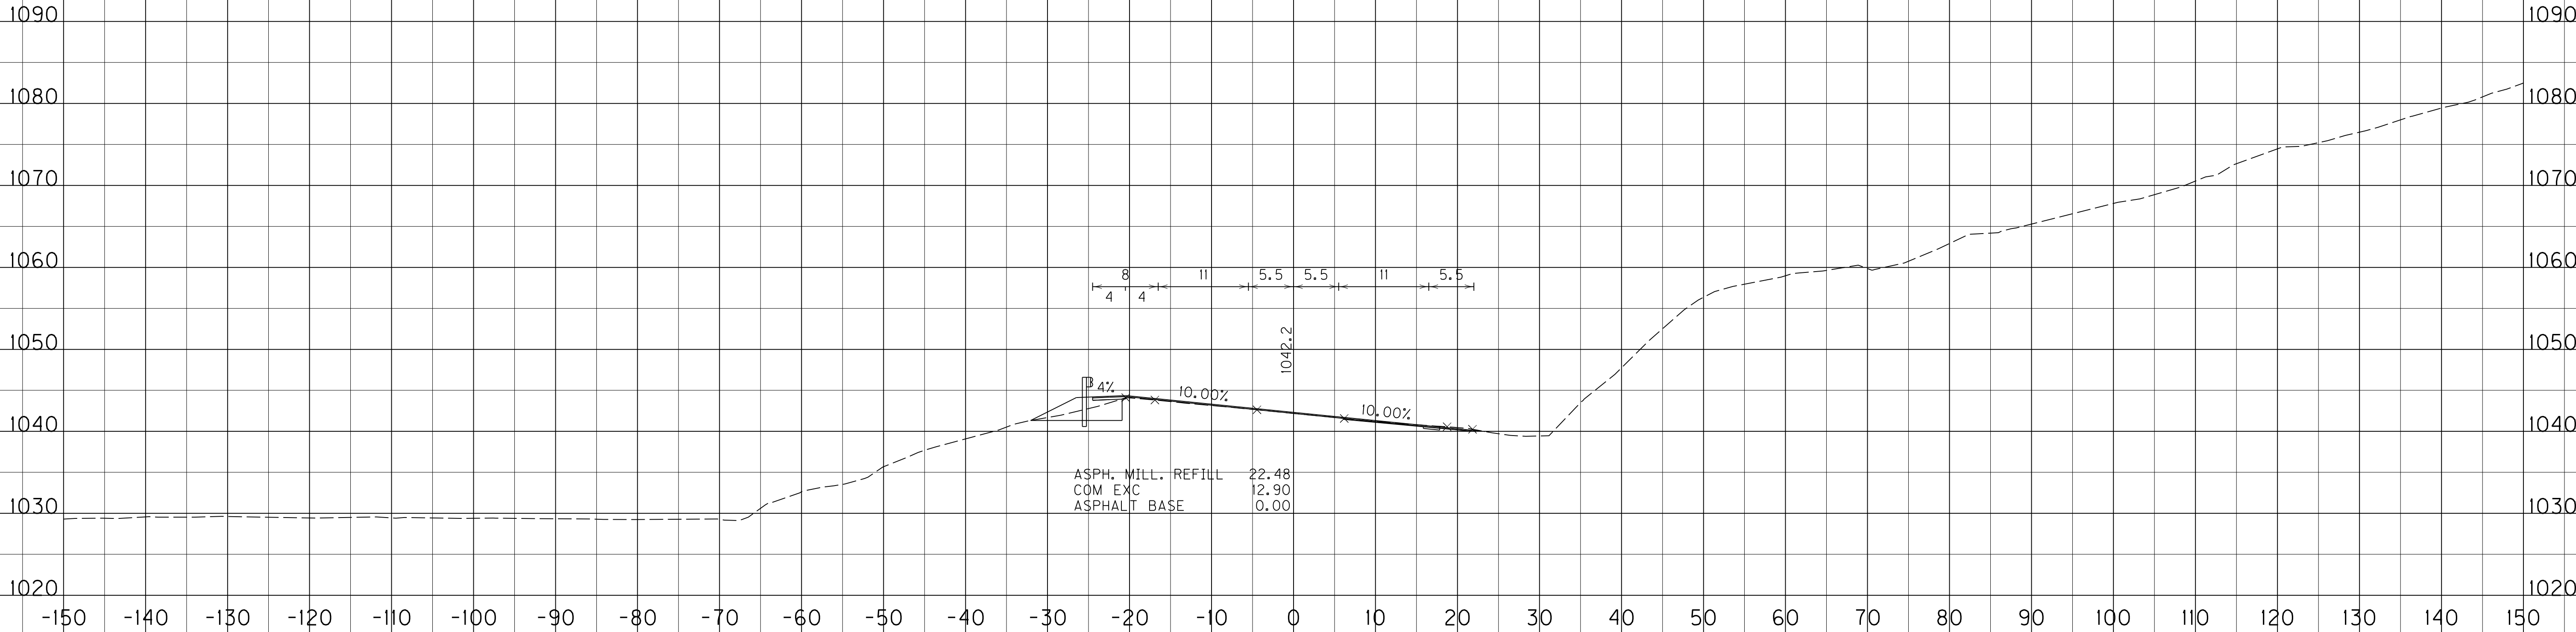

ASPHALT MILLINGS REFILL	COM EXC	ASPHALT BASE
23.6	13.7	0.1

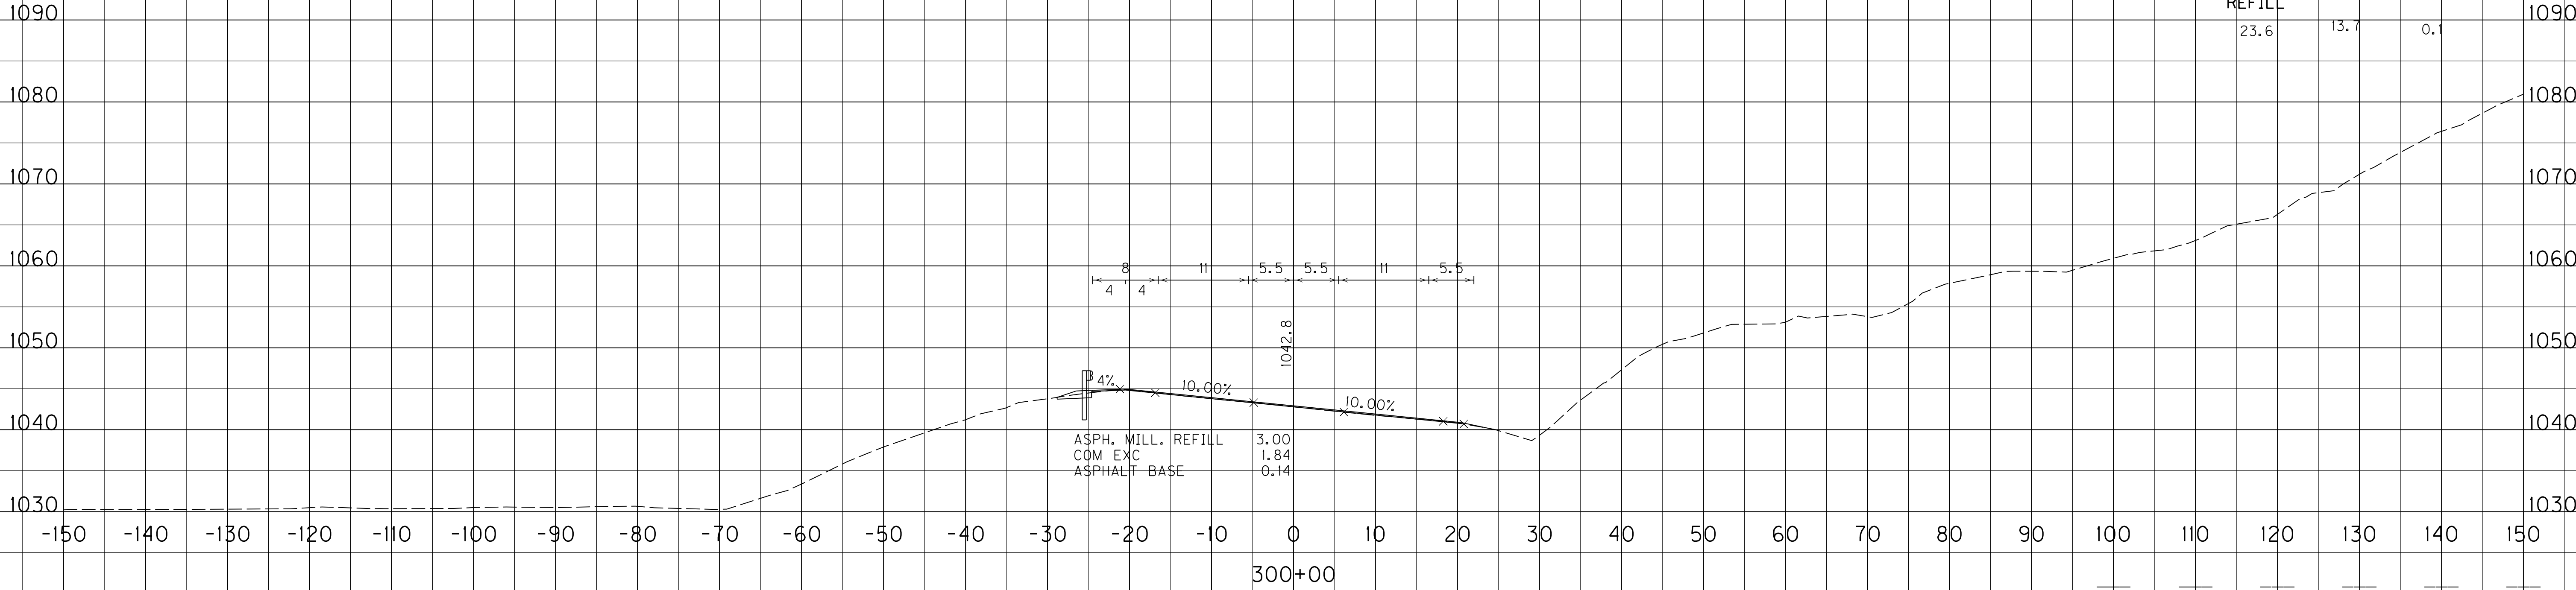

SCALE: 1" = HORIZONTAL
1" = VERTICAL

STA. 300+00 TO STA. 300+50

FILE NAME: C:\P\WORK\BRANDY\FLETCHER\01720570\SITE 3 CROSS-SECTIONS.DGN


USER: Brandy Fletcher
DATE PLOTTED: September 20, 2019

E-SHEET NAME:


MicroStation v8.11.9.832

COUNTY OF	ITEM NO.	SHEET NO.
PERRY	10-20018.00	X4

ASPHALT MILLINGS REFILL	COM EXC	ASPHALT BASE
0	0	0

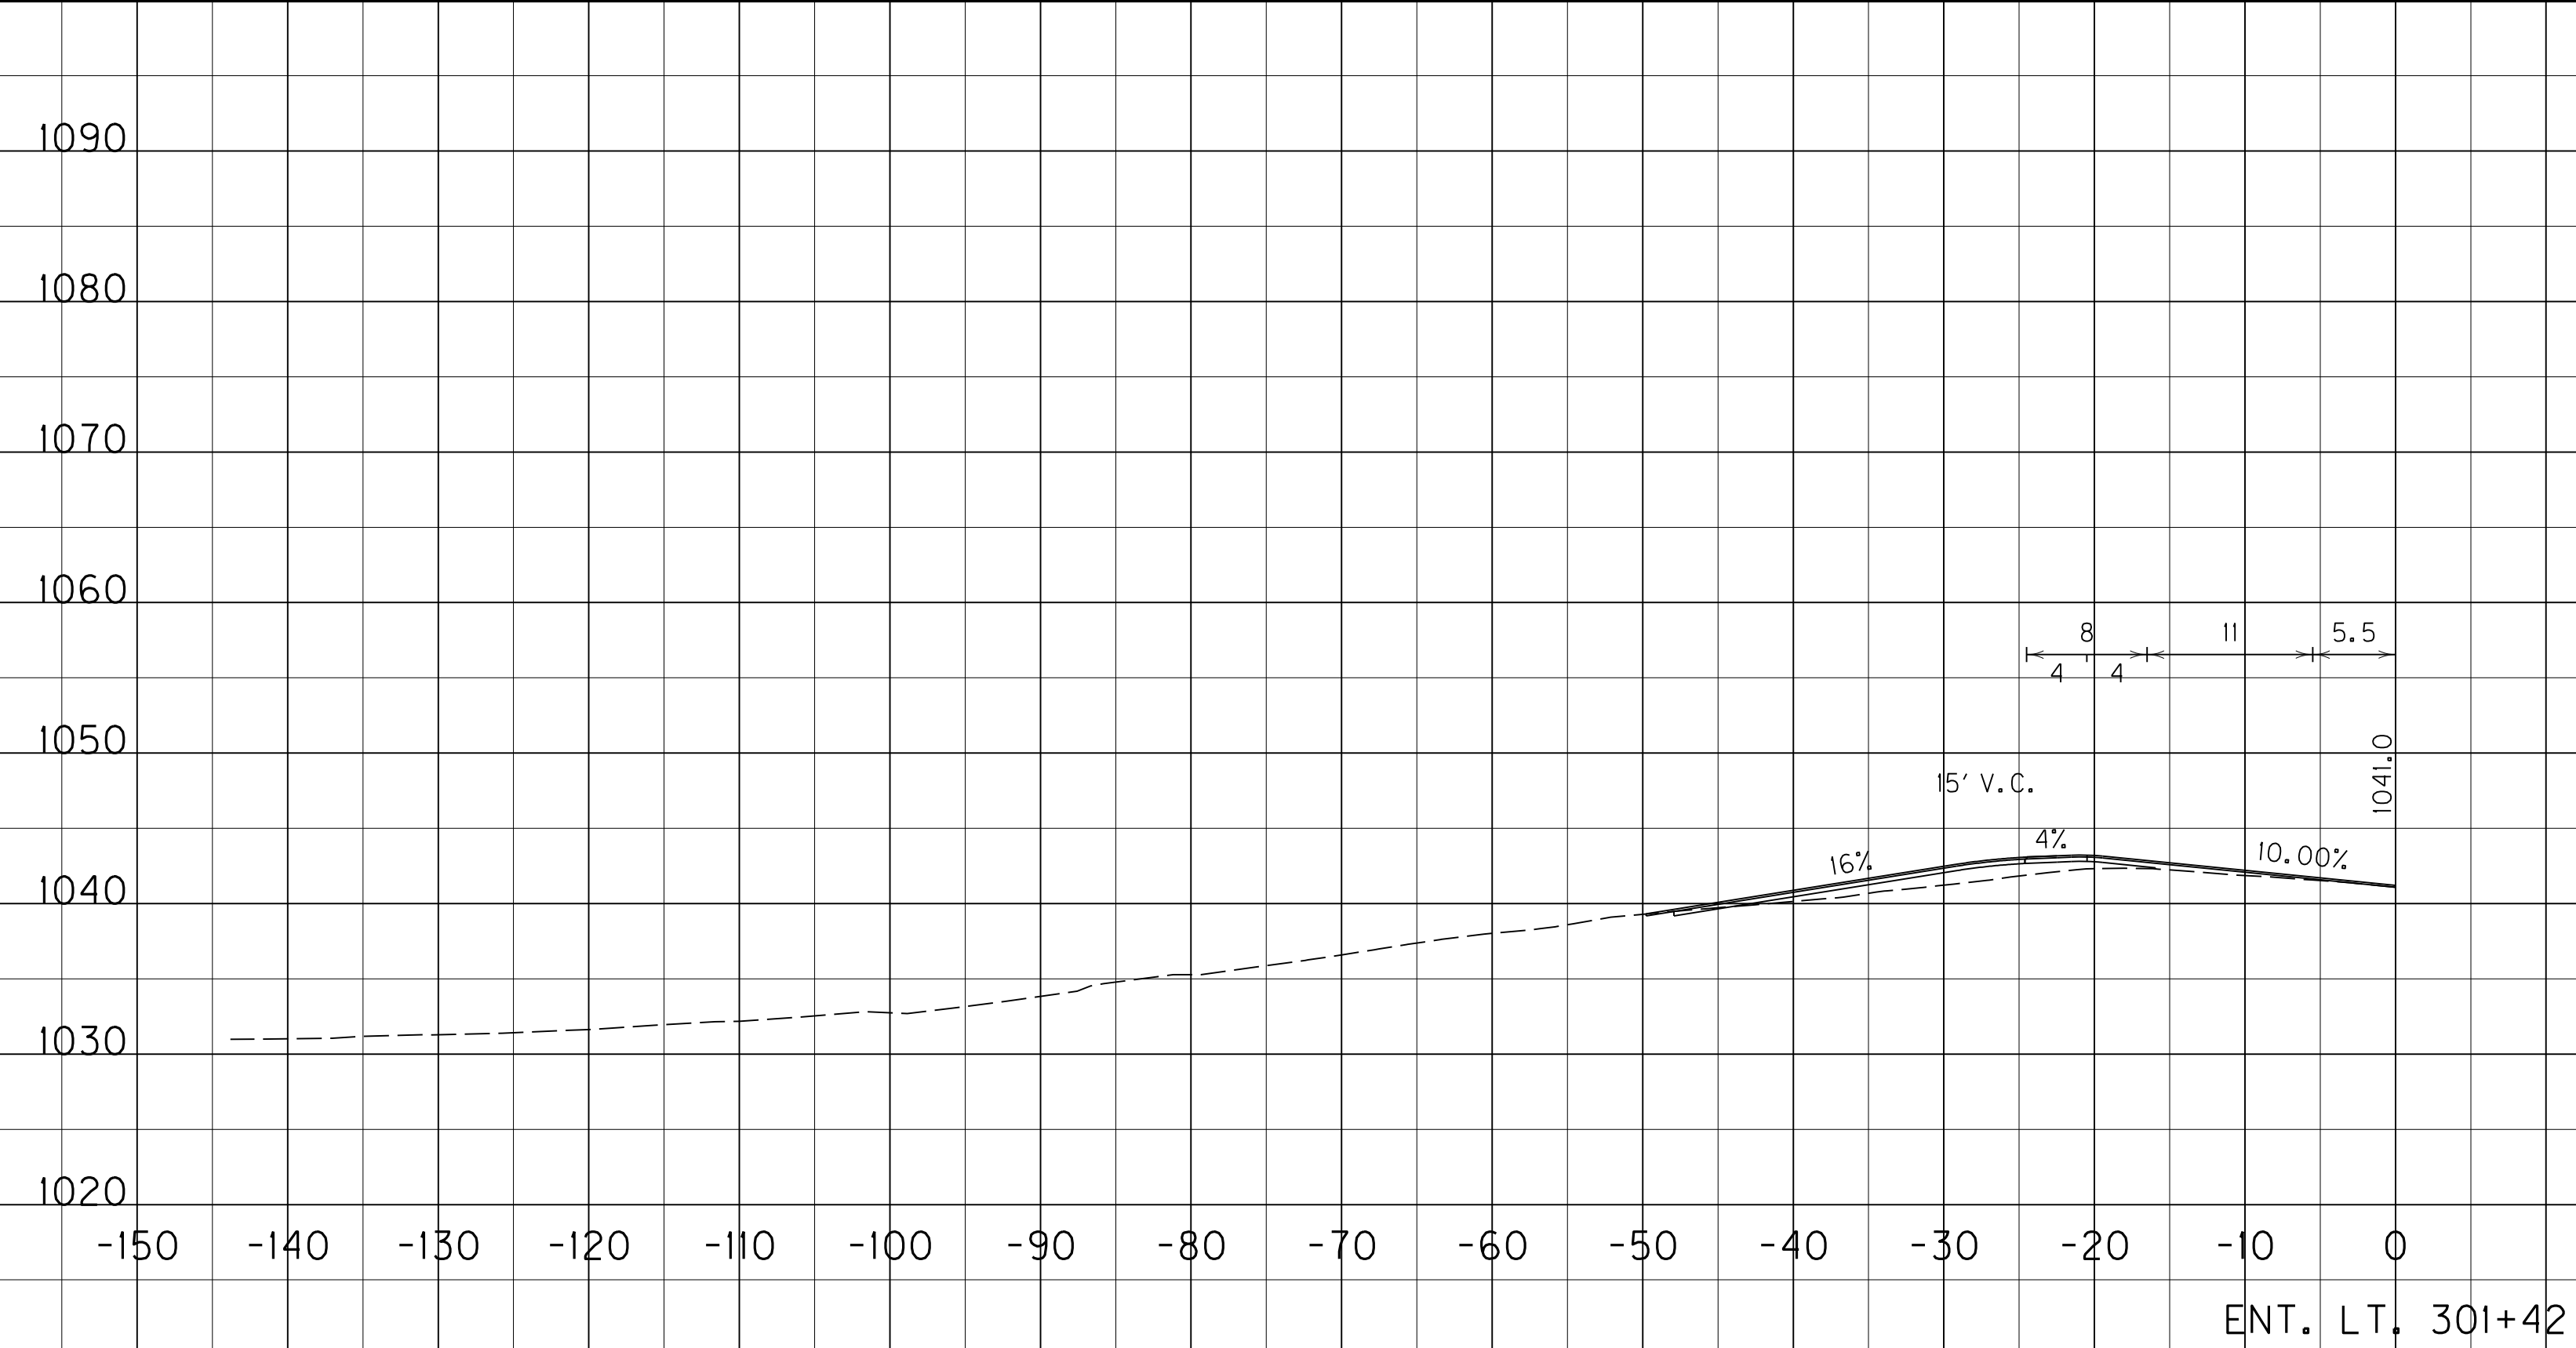

ASPHALT MILLINGS REFILL	COM EXC	ASPHALT BASE
12.4	2.8	0.0

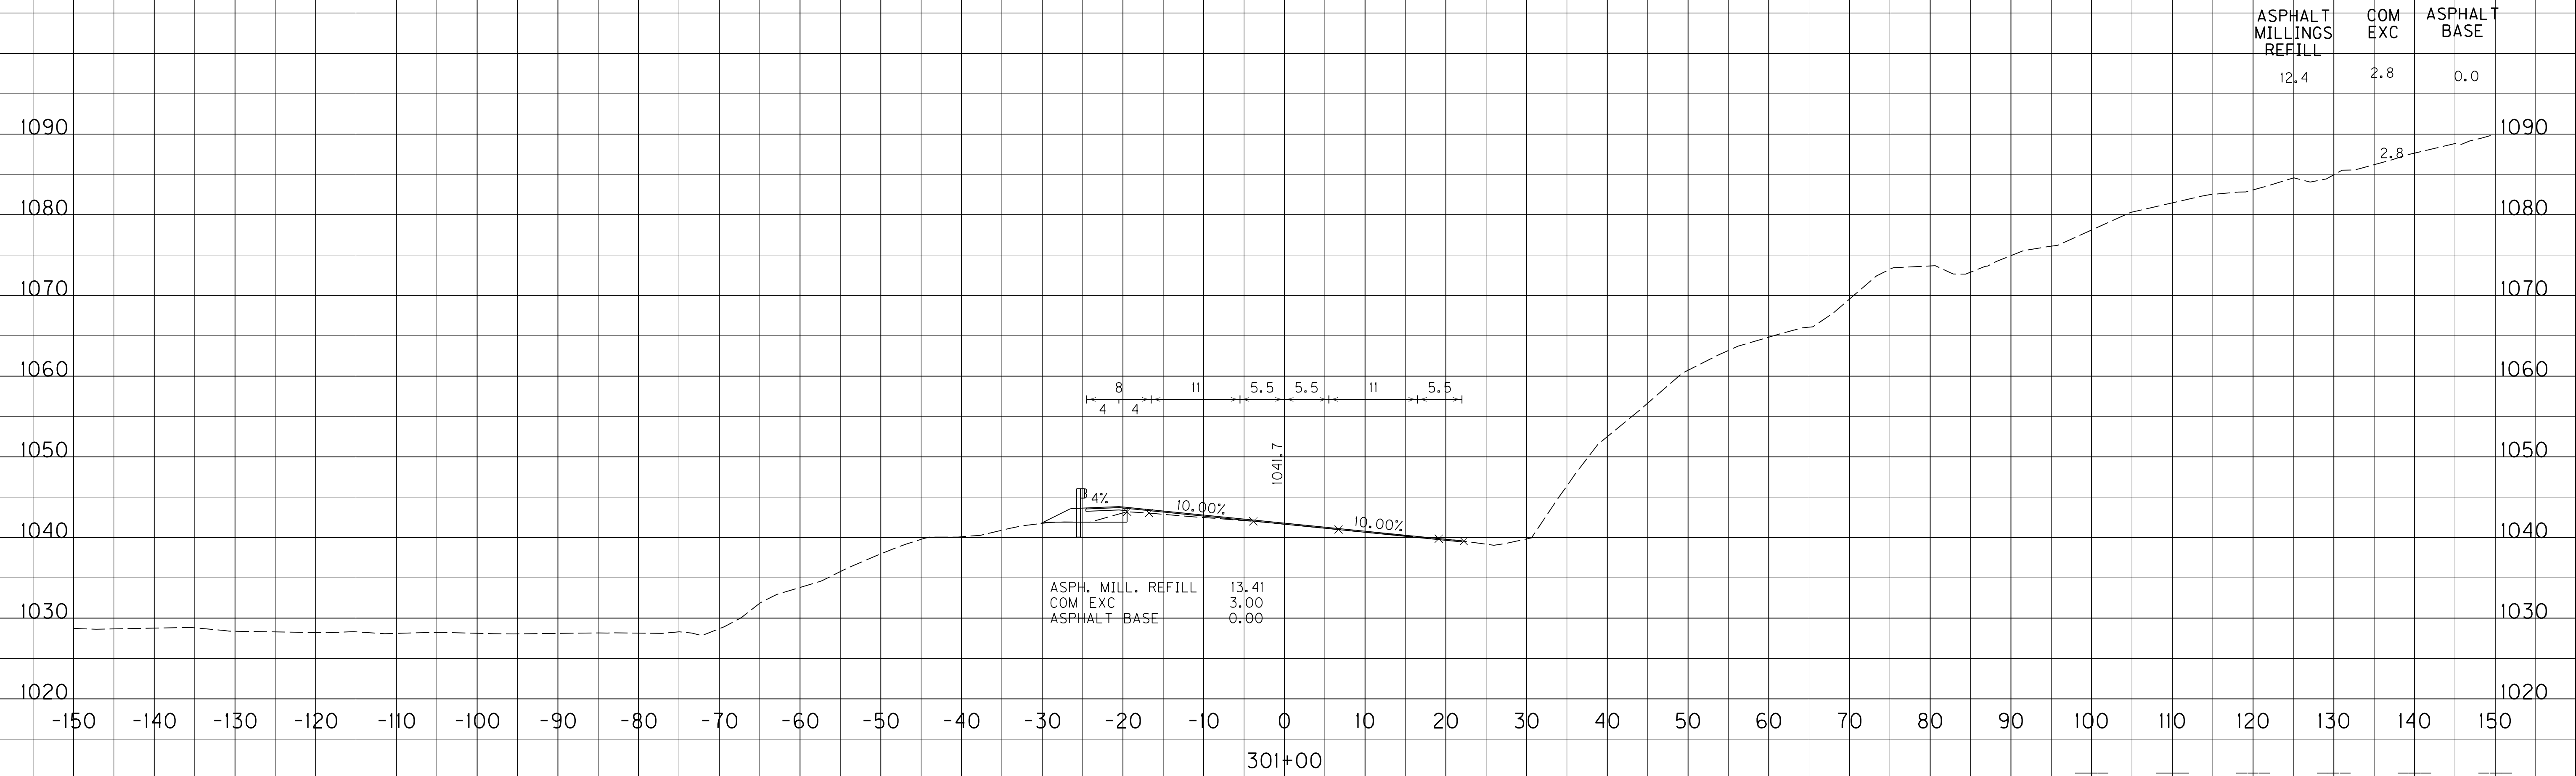

SCALE: 1" = HORIZONTAL
1" = VERTICAL

STA. 301+00 TO STA. 301+00

FILE NAME: C:\P\WORK\BRANDY\FLETCHER\01720570\SITE 3 CROSS-SECTIONS.DGN


USER: Brandy Fletcher
DATE PLOTTED: September 20, 2019

E-SHEET NAME:

MicroStation v8.11.9.832

COUNTY OF	ITEM NO.	SHEET NO.
PERRY	10-20018.00	X5

ASPHALT MILLINGS REFILL	COM EXC	ASPHALT BASE
13.6	0.9	0.0

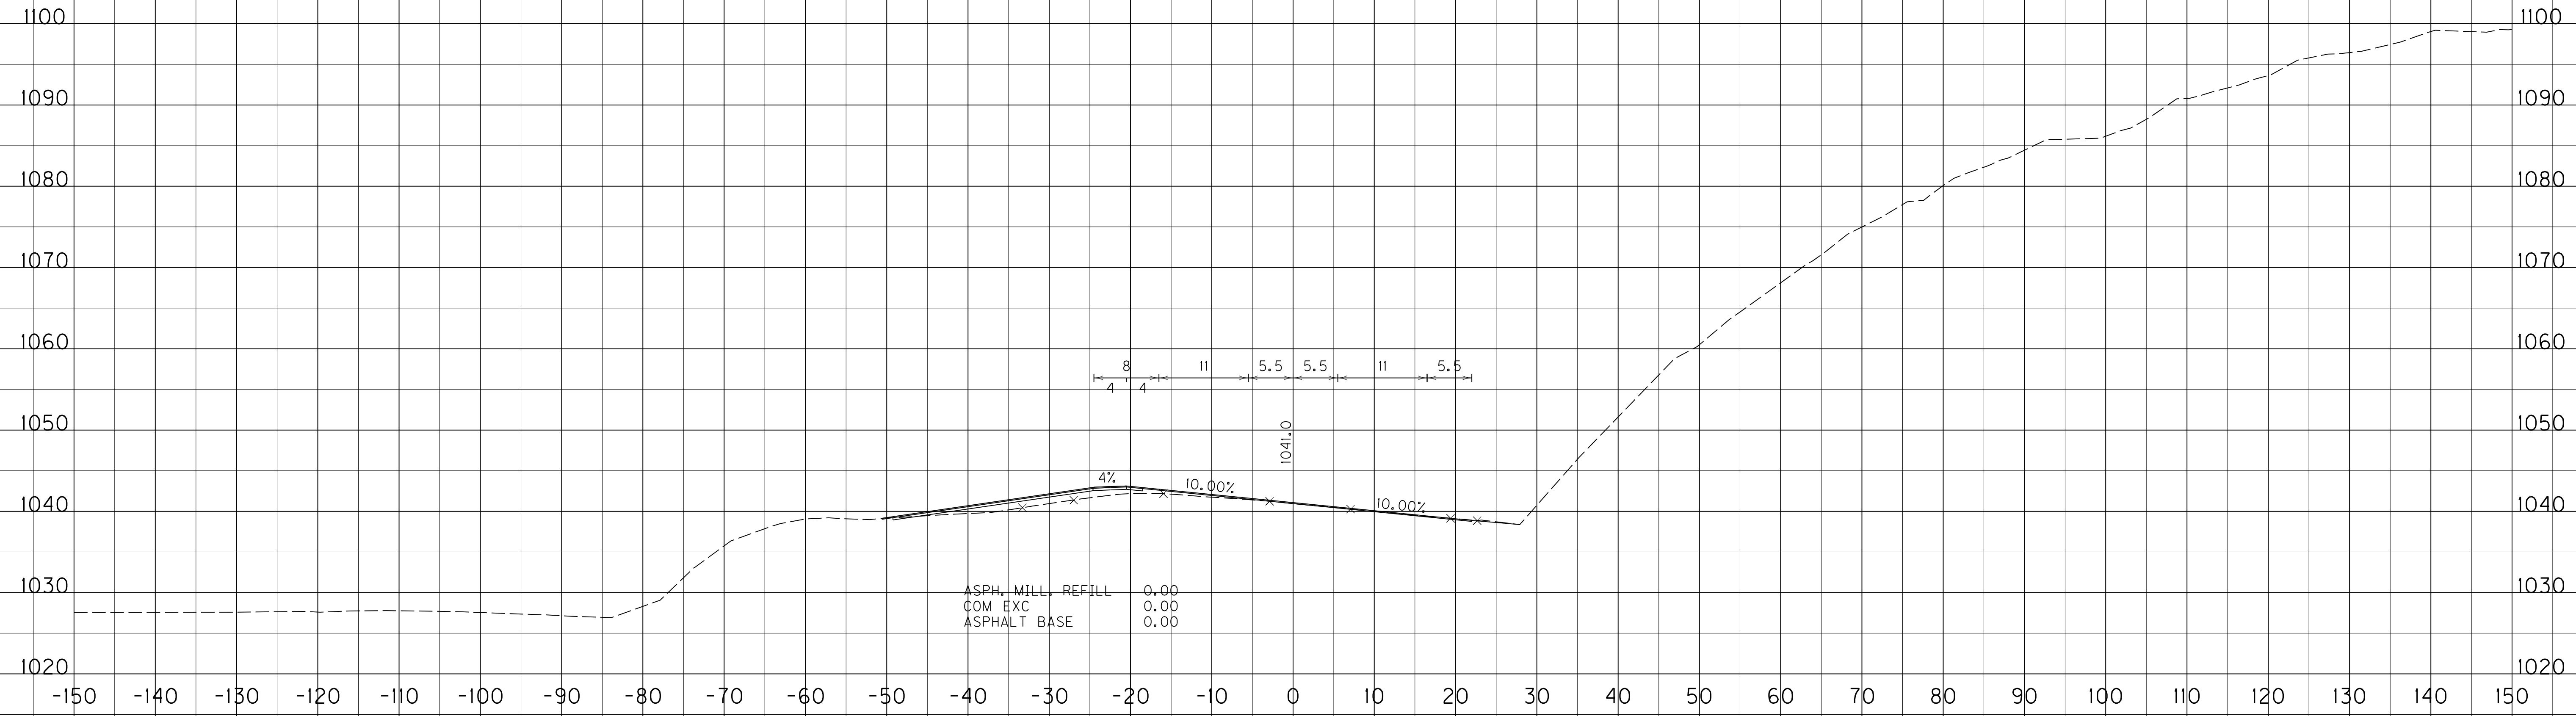

SCALE: 1" = HORIZONTAL
1" = VERTICAL

STA. 301+50 TO STA. 301+50

FILE NAME: C:\P\WORK\BRANDY\FLETCHER\01720570\SITE 3 CROSS-SECTIONS.DGN


USER: Brandy Fletcher
DATE PLOTTED: September 20, 2019

E-SHEET NAME:

MicroStation v8.11.9.832

COUNTY OF	ITEM NO.	SHEET NO.
PERRY	10-20018.00	X6

ASPHALT MILLINGS REFILL	COM EXC	ASPHALT BASE
24.9	3.0	0.0

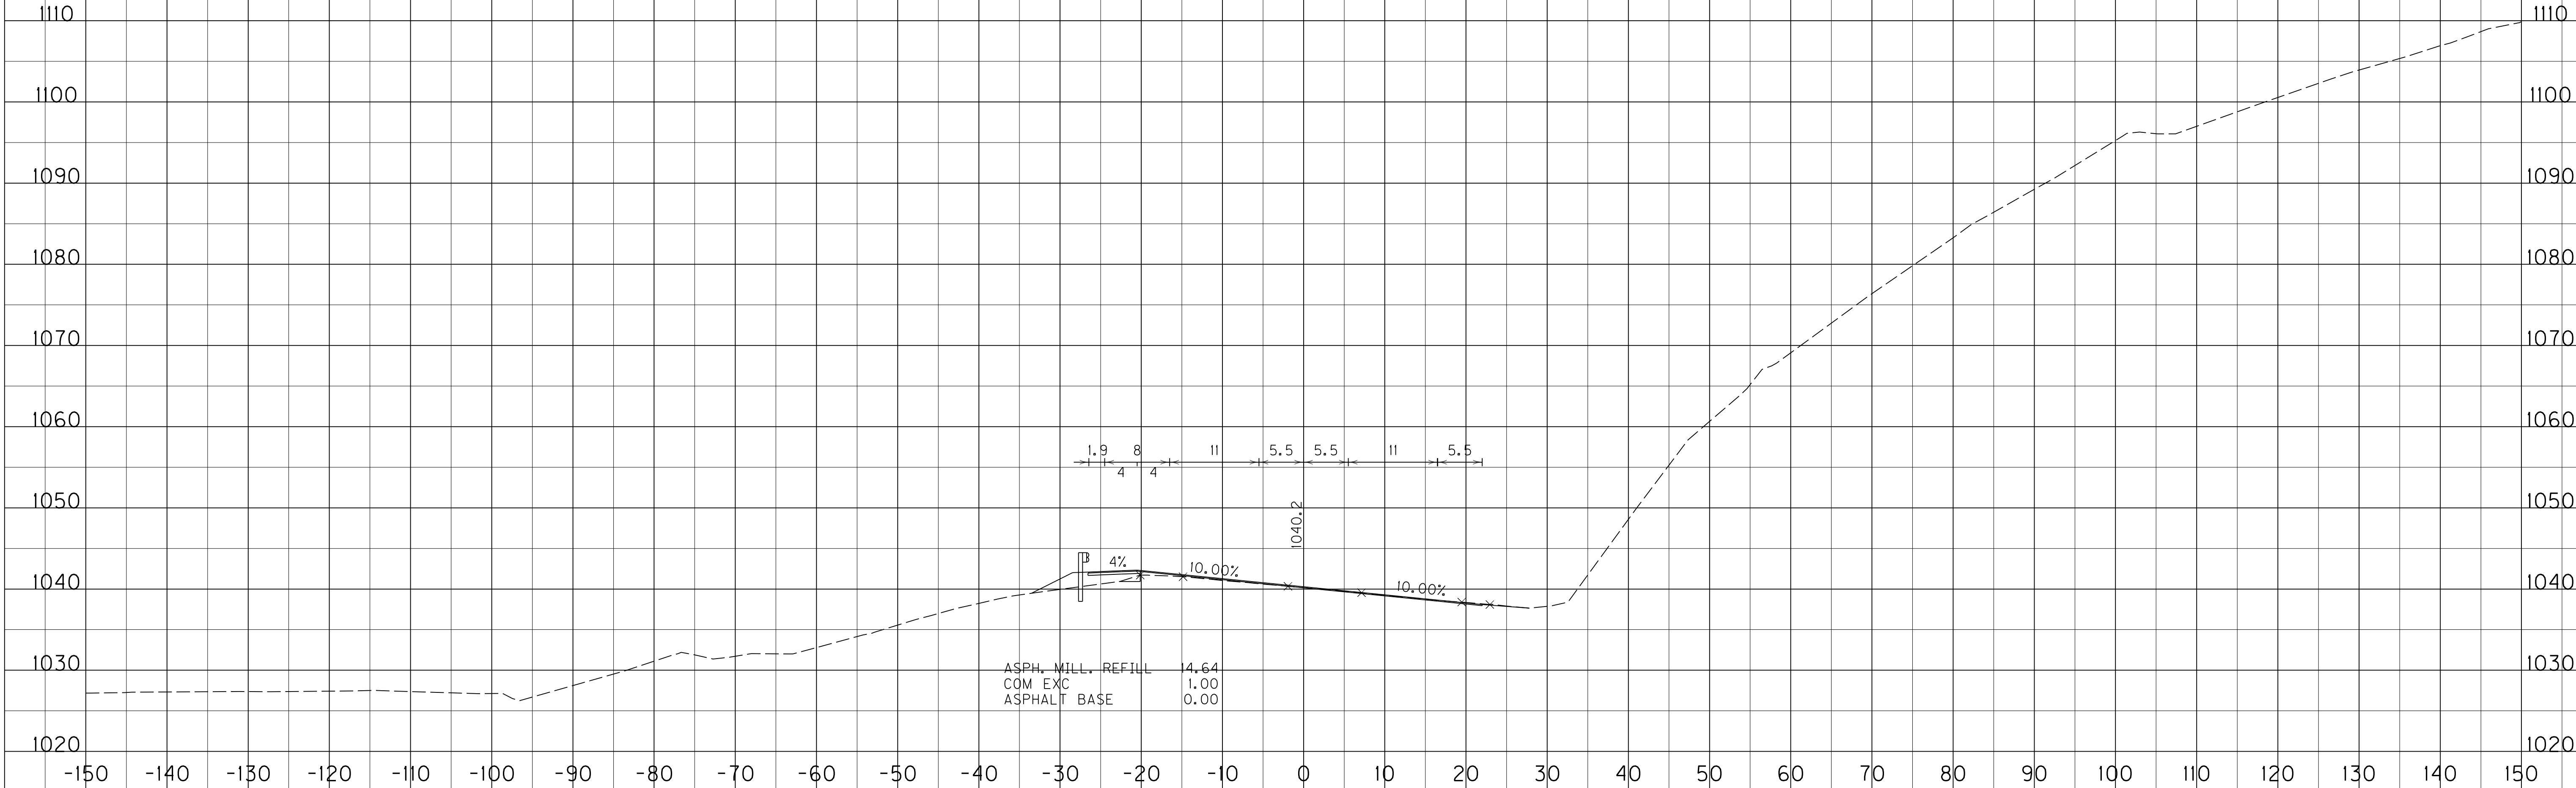

SCALE: 1" = HORIZONTAL
1" = VERTICAL

STA. 302+00 TO STA. 302+00

FILE NAME: C:\P\WORK\BRANDY\FLETCHER\01720570\SITE 3 CROSS-SECTIONS.DGN


USER: Brandy Fletcher
DATE PLOTTED: September 20, 2019

E-SHEET NAME:

MicroStation v8.11.9.832


COUNTY OF	ITEM NO.	SHEET NO.
PERRY	10-20018.00	X7


ASPHALT MILLINGS REFILL	COM EXC	ASPHALT BASE
21.6	4.3	0.0

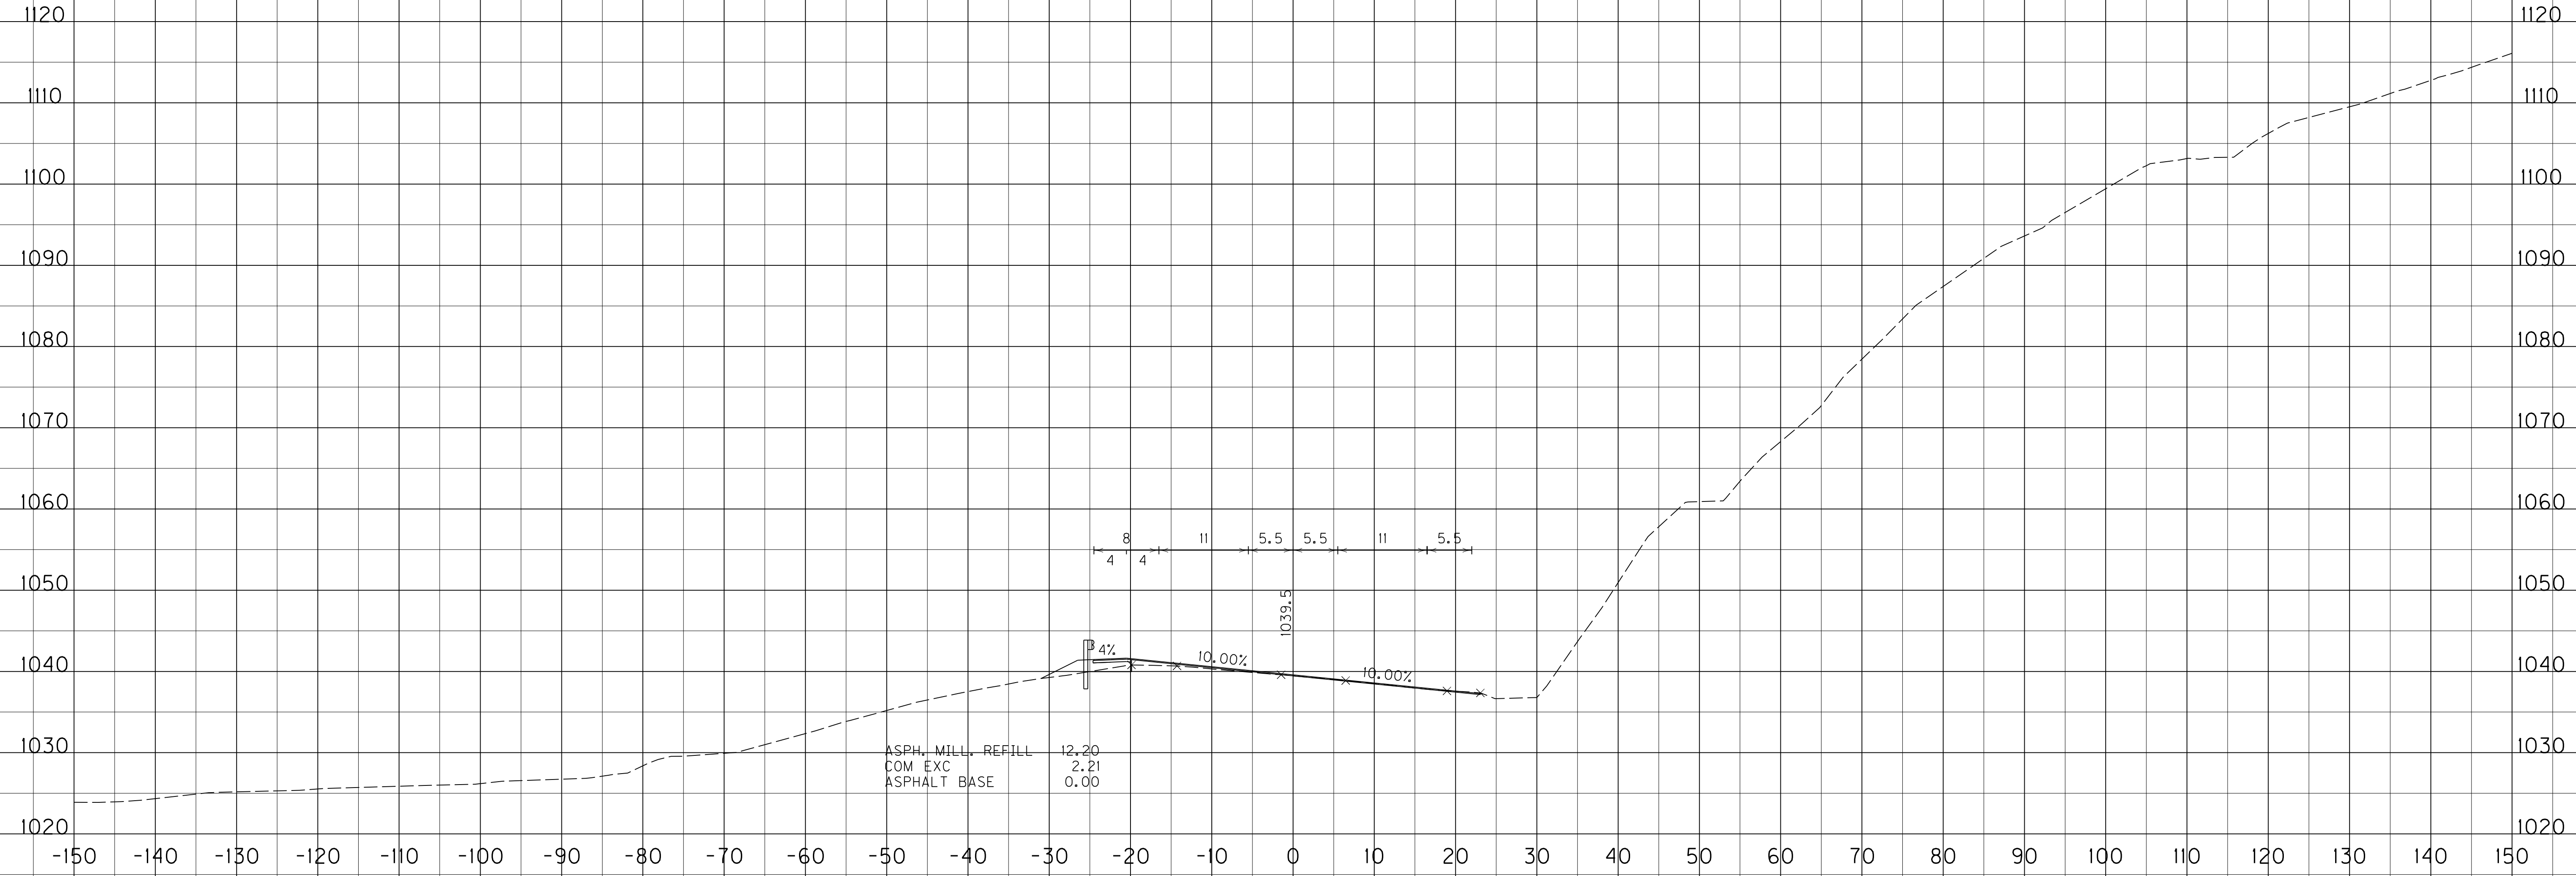

SCALE: 1" = HORIZONTAL
1" = VERTICAL

STA. 302+50 TO STA. 302+50

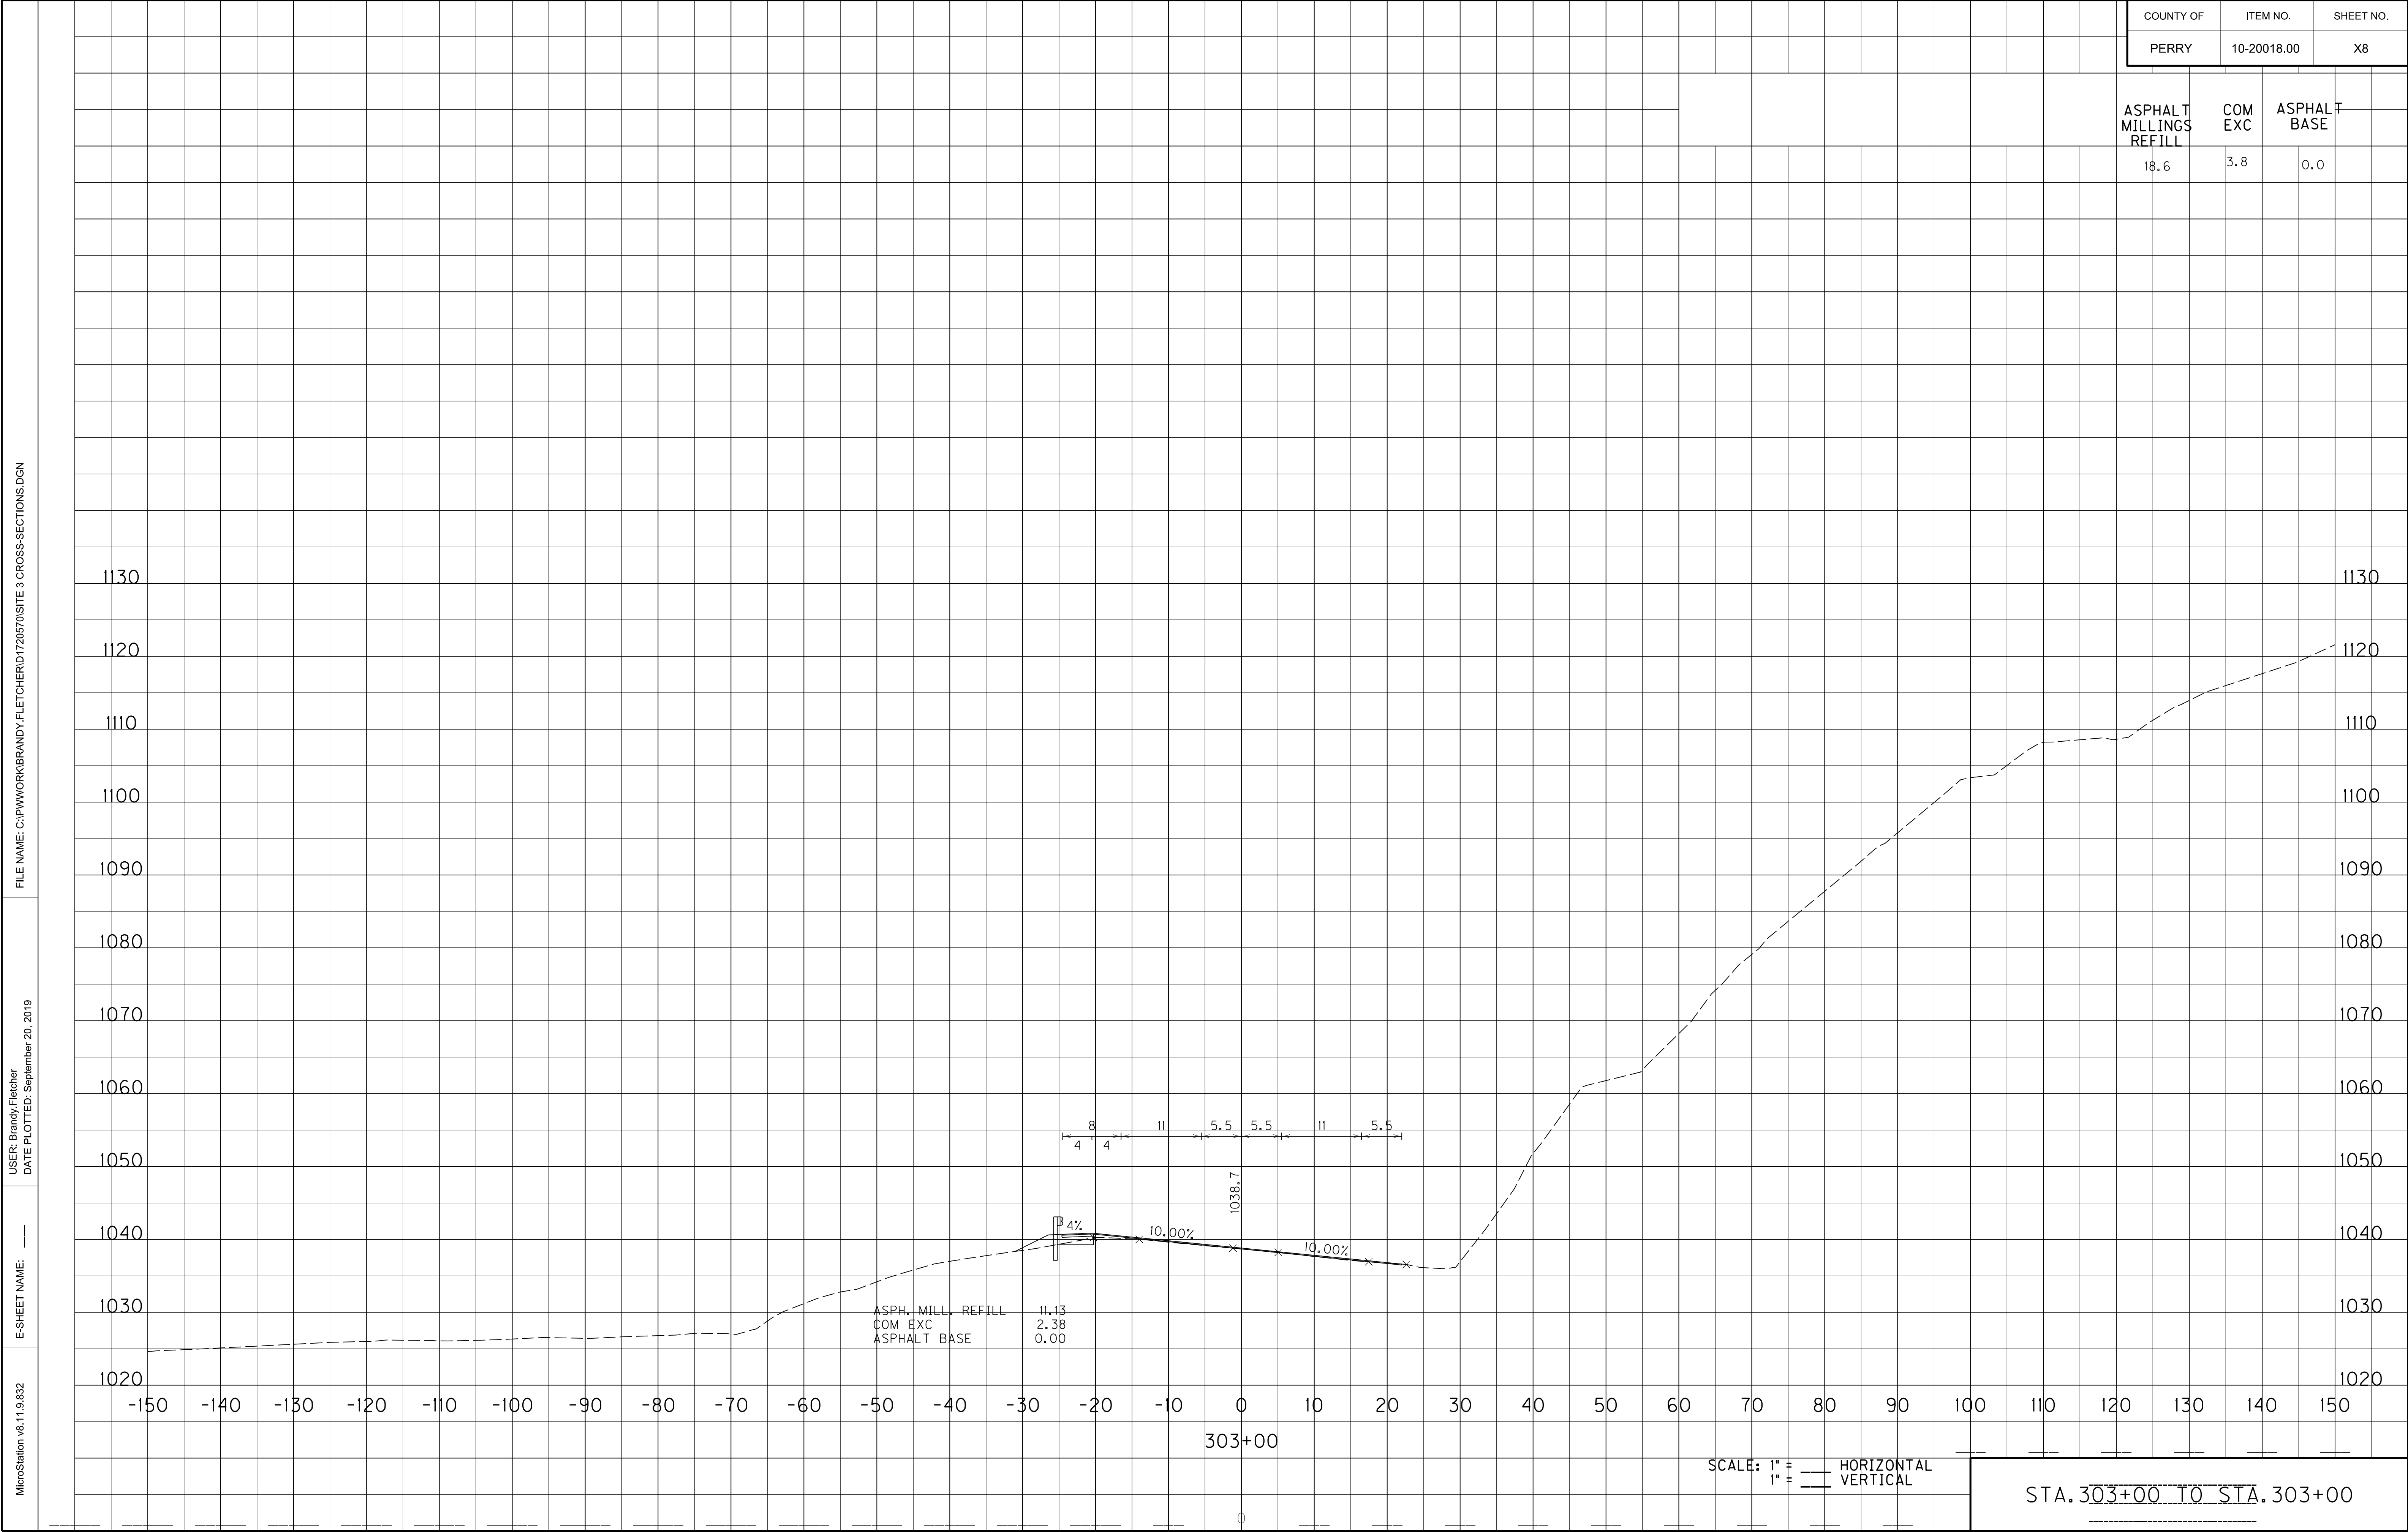

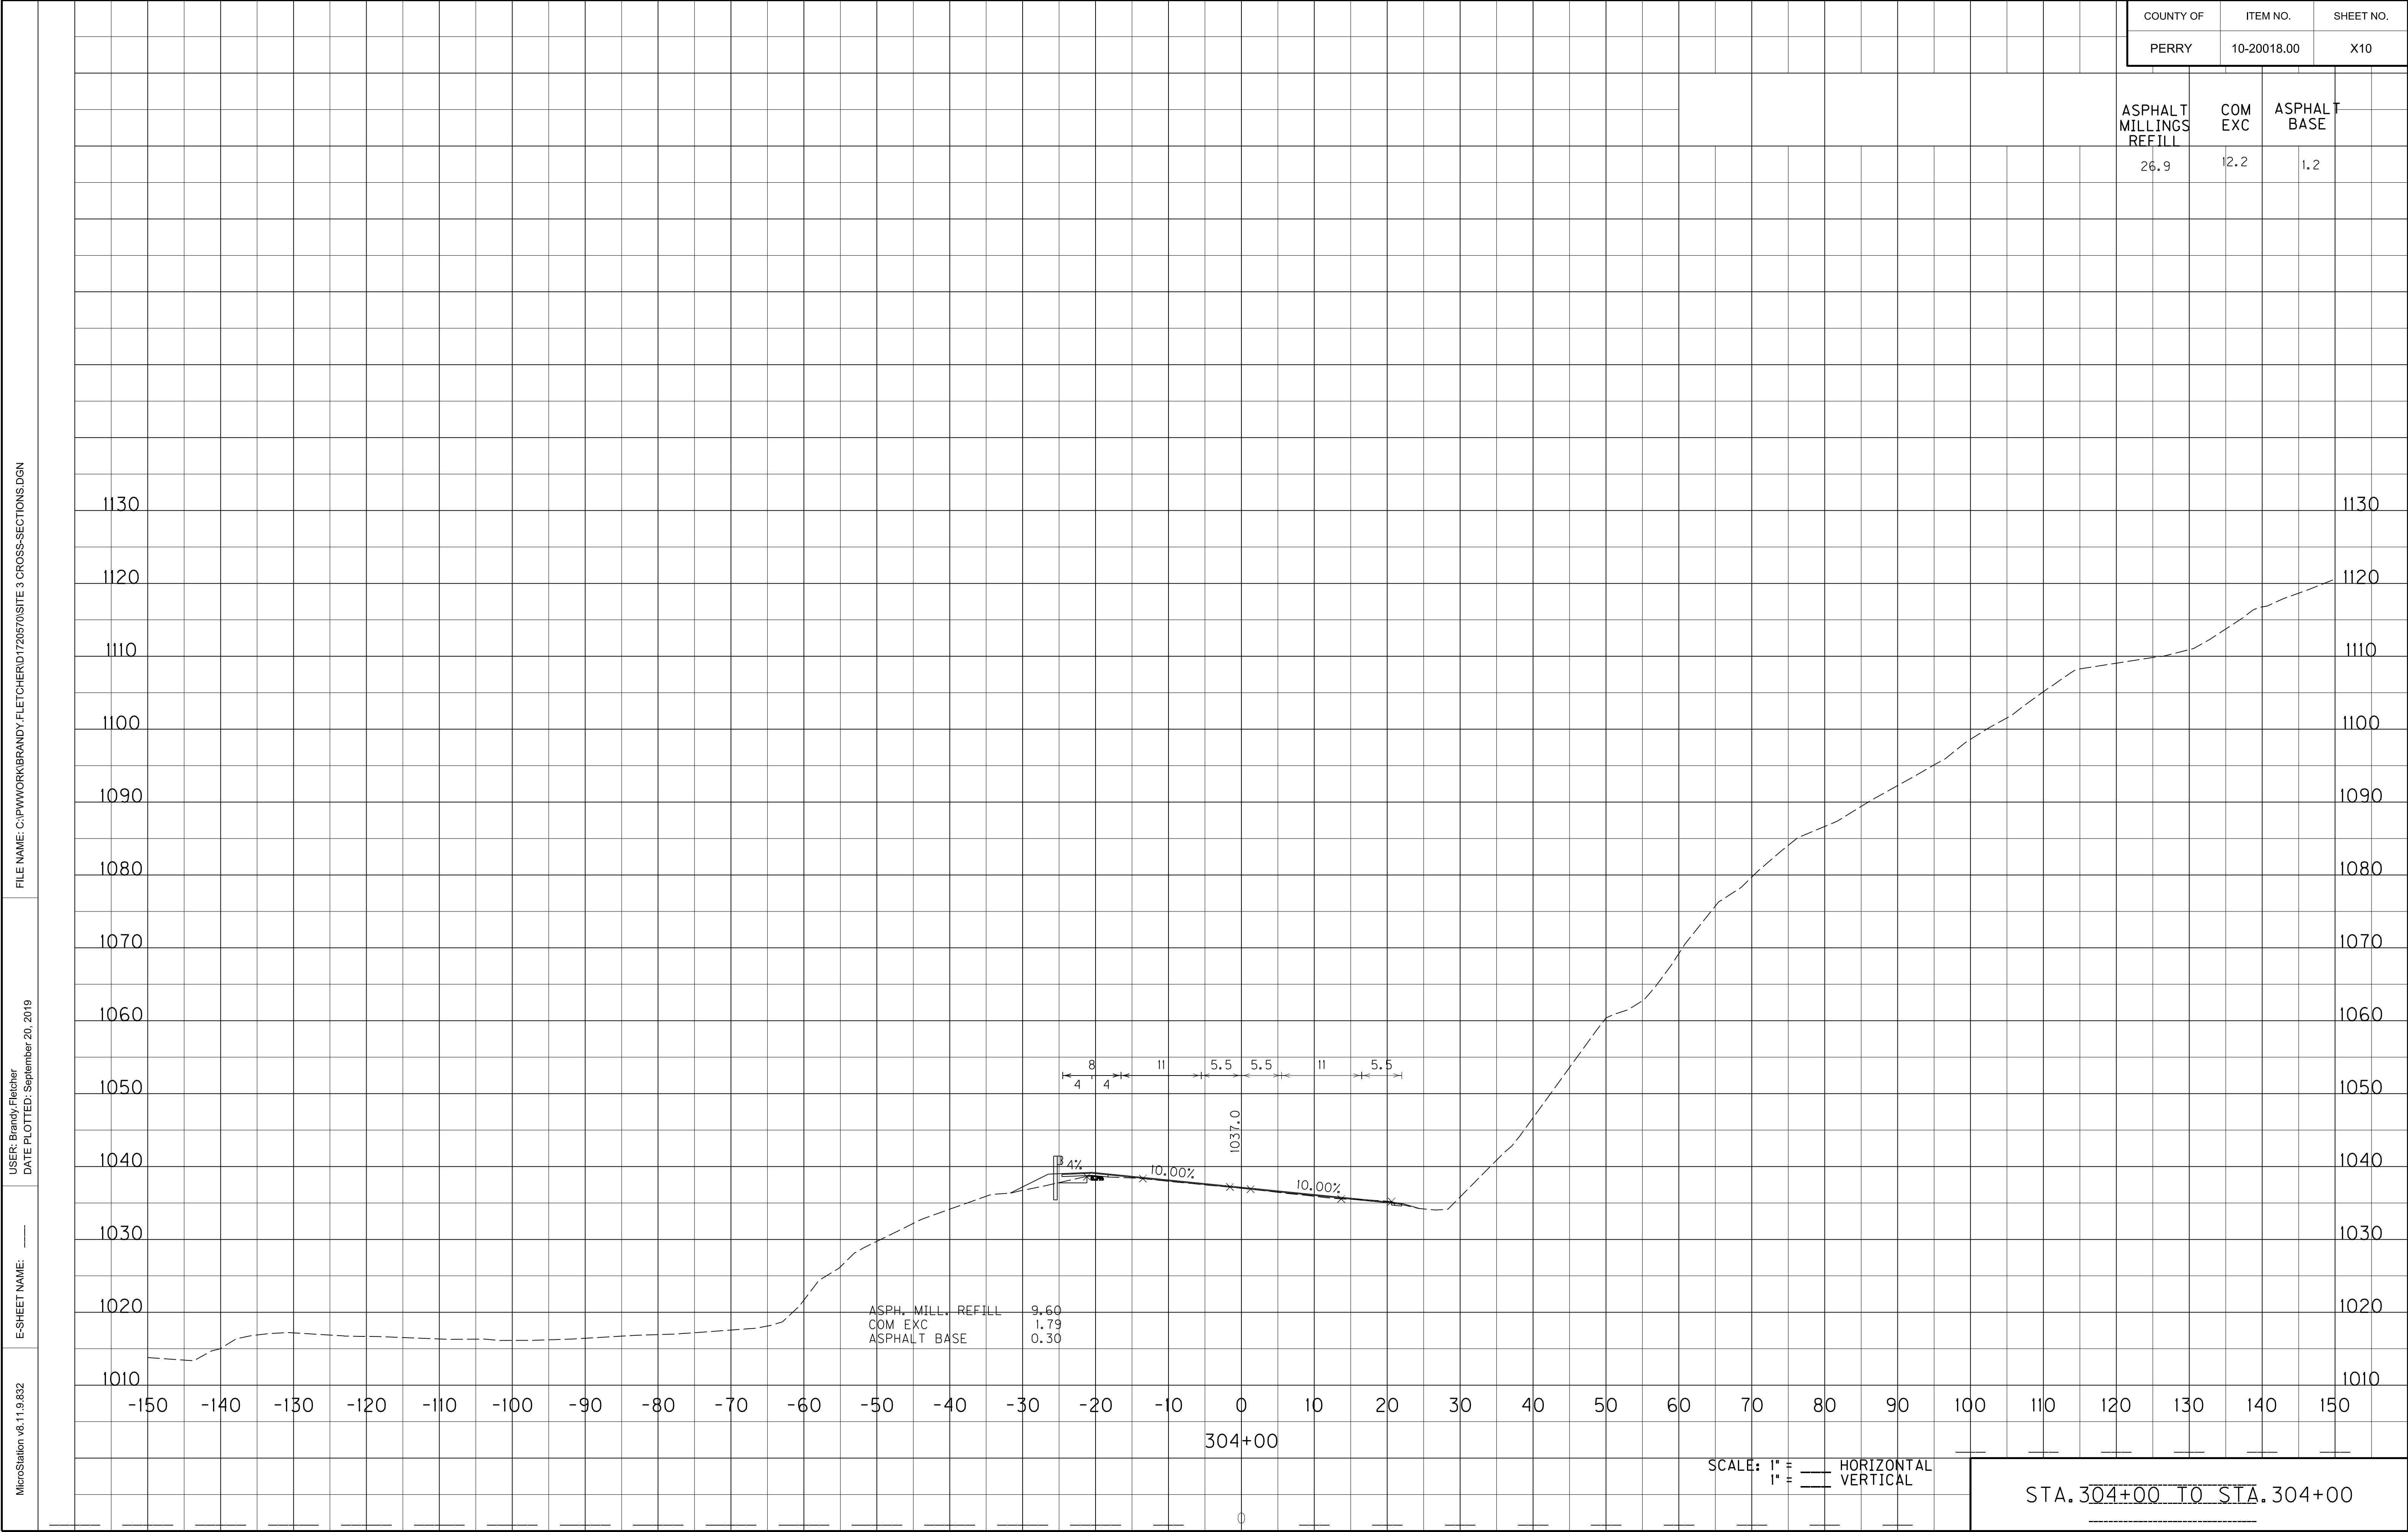

FILE NAME: C:\P\WORK\BRANDY\FLETCHER\01720570\SITE 3 CROSS-SECTIONS.DGN

USER: Brandy Fletcher
DATE PLOTTED: September 20, 2019

E-SHEET NAME: -----

MicroStation v8.11.9.832

FILE NAME: C:\P\WORK\BRANDY\FLETCHER\01720570\SITE 3 CROSS-SECTIONS.DGN


USER: Brandy Fletcher
DATE PLOTTED: September 20, 2019

E-SHEET NAME:

MicroStation v8.11.9.832

COUNTY OF	ITEM NO.	SHEET NO.
PERRY	10-20018.00	X11

ASPHALT MILLINGS REFILL	COM EXC	ASPHALT BASE
23.7	13.3	2.5

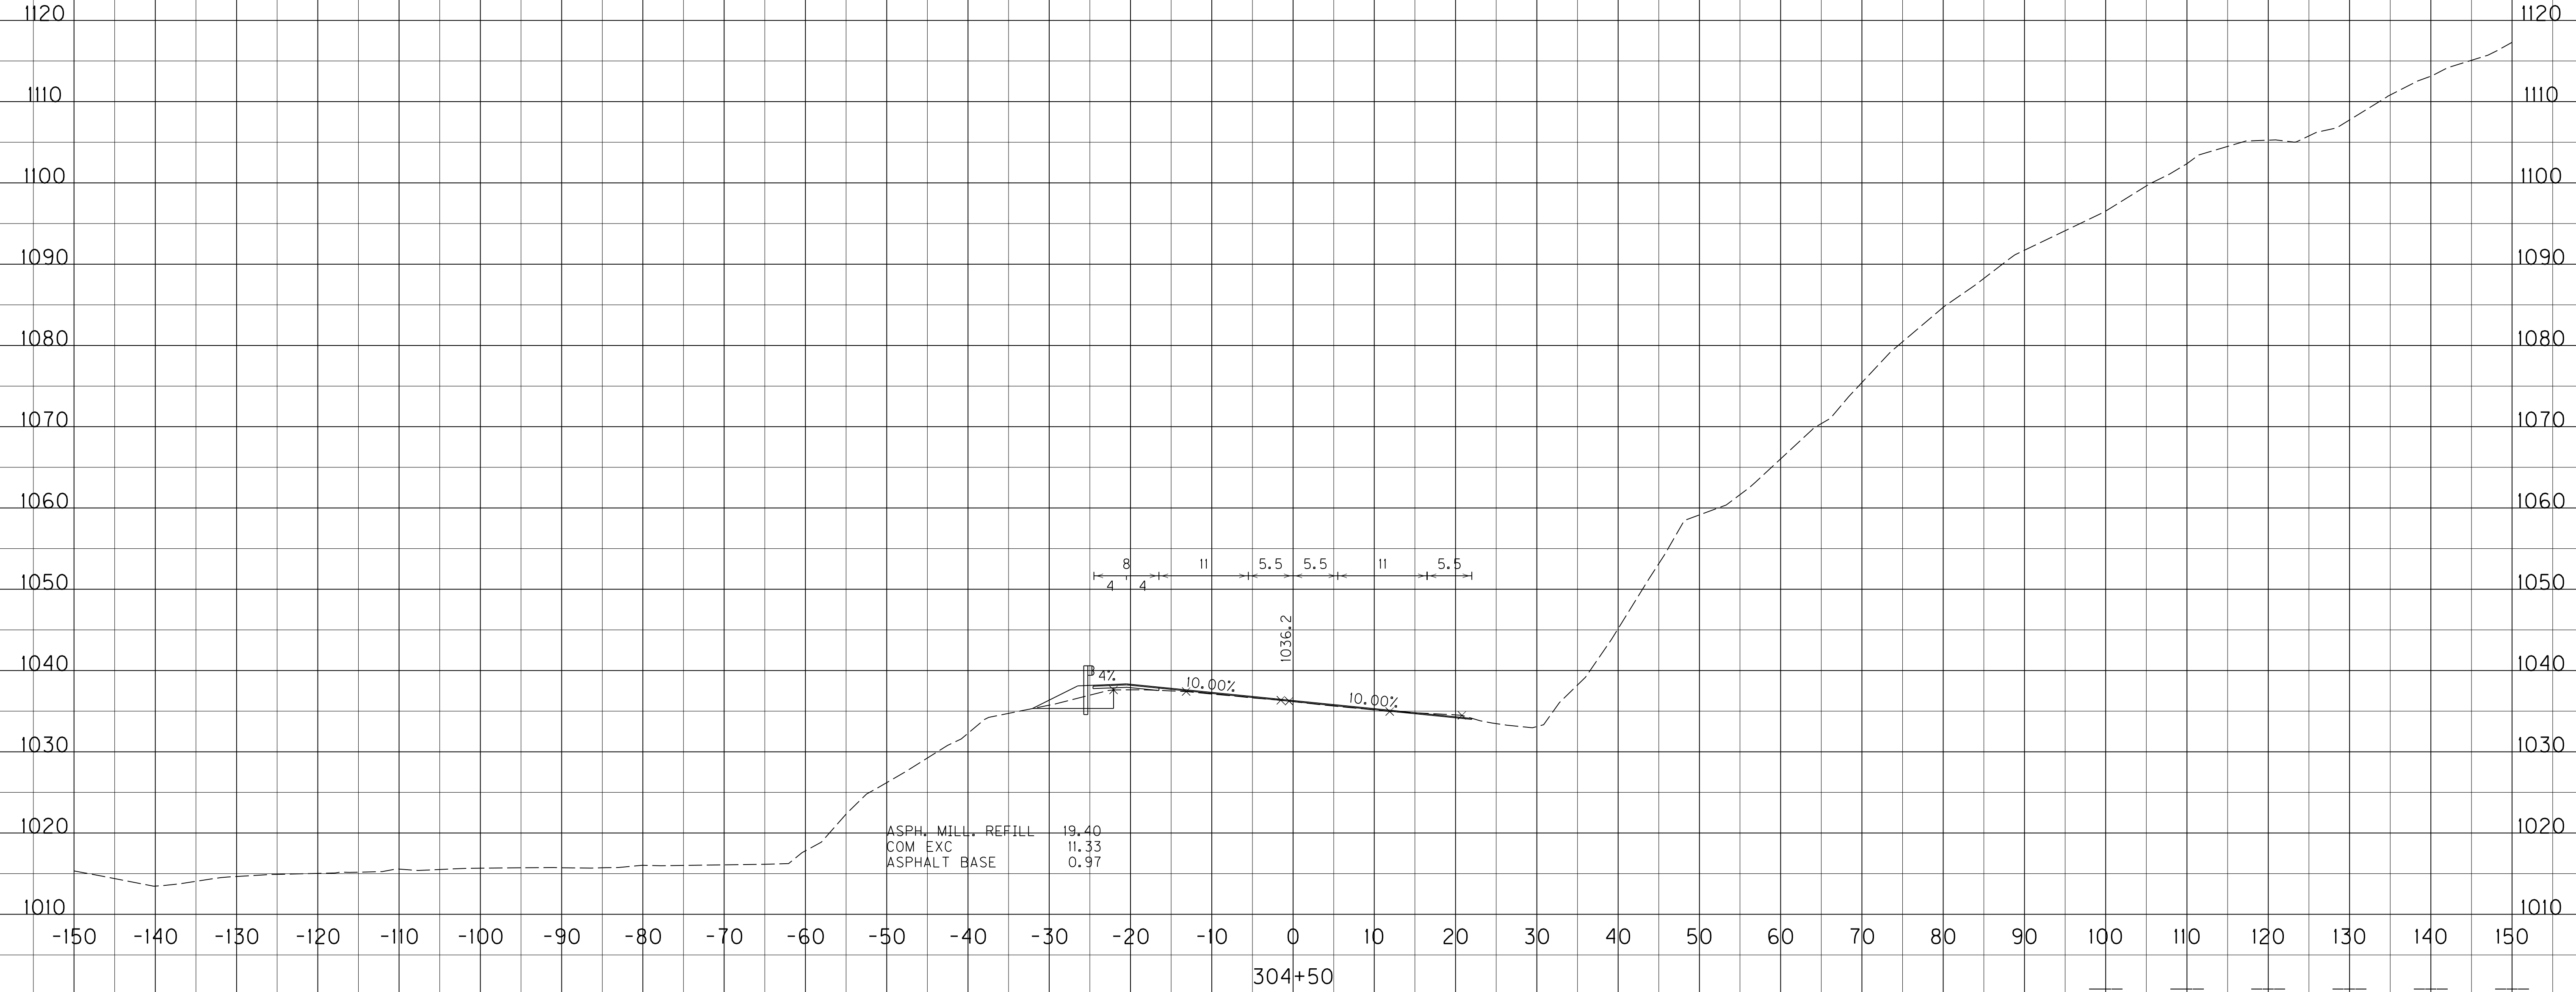

STA. 304+50 TO STA. 304+50

FILE NAME: C:\P\WORK\BRANDY\FLETCHER\01720570\SITE 3 CROSS-SECTIONS.DGN


USER: Brandy Fletcher
DATE PLOTTED: September 20, 2019

E-SHEET NAME: -----

MicroStation v8.11.9.832

COUNTY OF	ITEM NO.	SHEET NO.
PERRY	10-20018.00	X12

ASPHALT MILLINGS REFILL	COM EXC	ASPHALT BASE
11.9	2.8	1.6

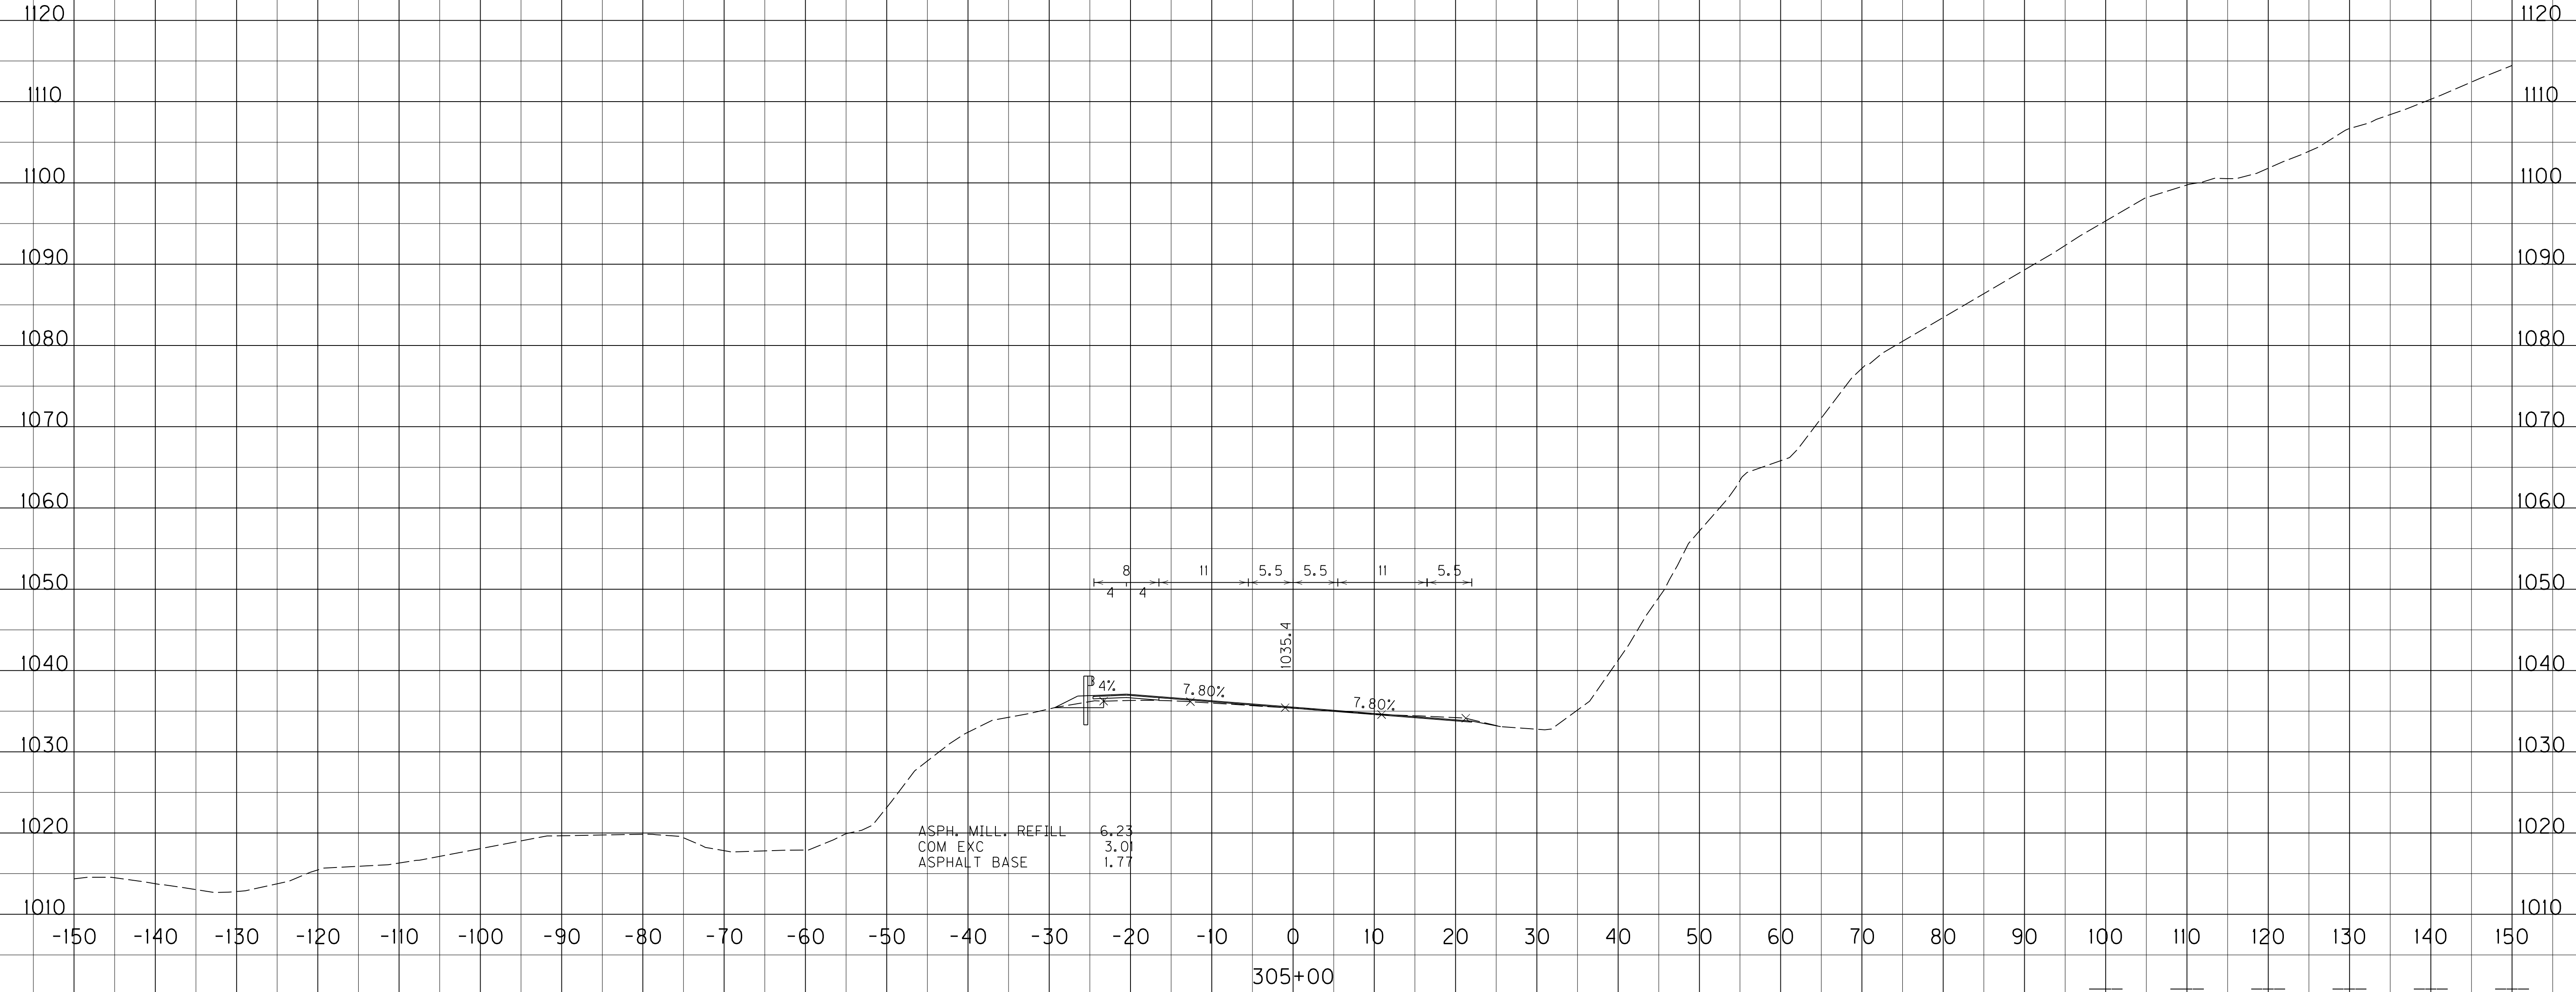

SCALE: 1" = HORIZONTAL
1" = VERTICAL

STA. 305+00 TO STA. 305+00

FILE NAME: C:\P\WORK\BRANDY\FLETCHER\01720570\SITE 3 CROSS-SECTIONS.DGN


USER: Brandy Fletcher
DATE PLOTTED: September 20, 2019

E-SHEET NAME:

MicroStation v8.11.9.832

COUNTY OF	ITEM NO.	SHEET NO.
PERRY	10-20018.00	X13


ASPHALT MILLINGS REFILL	COM EXC	ASPHALT BASE
13.1	0.0	0.0

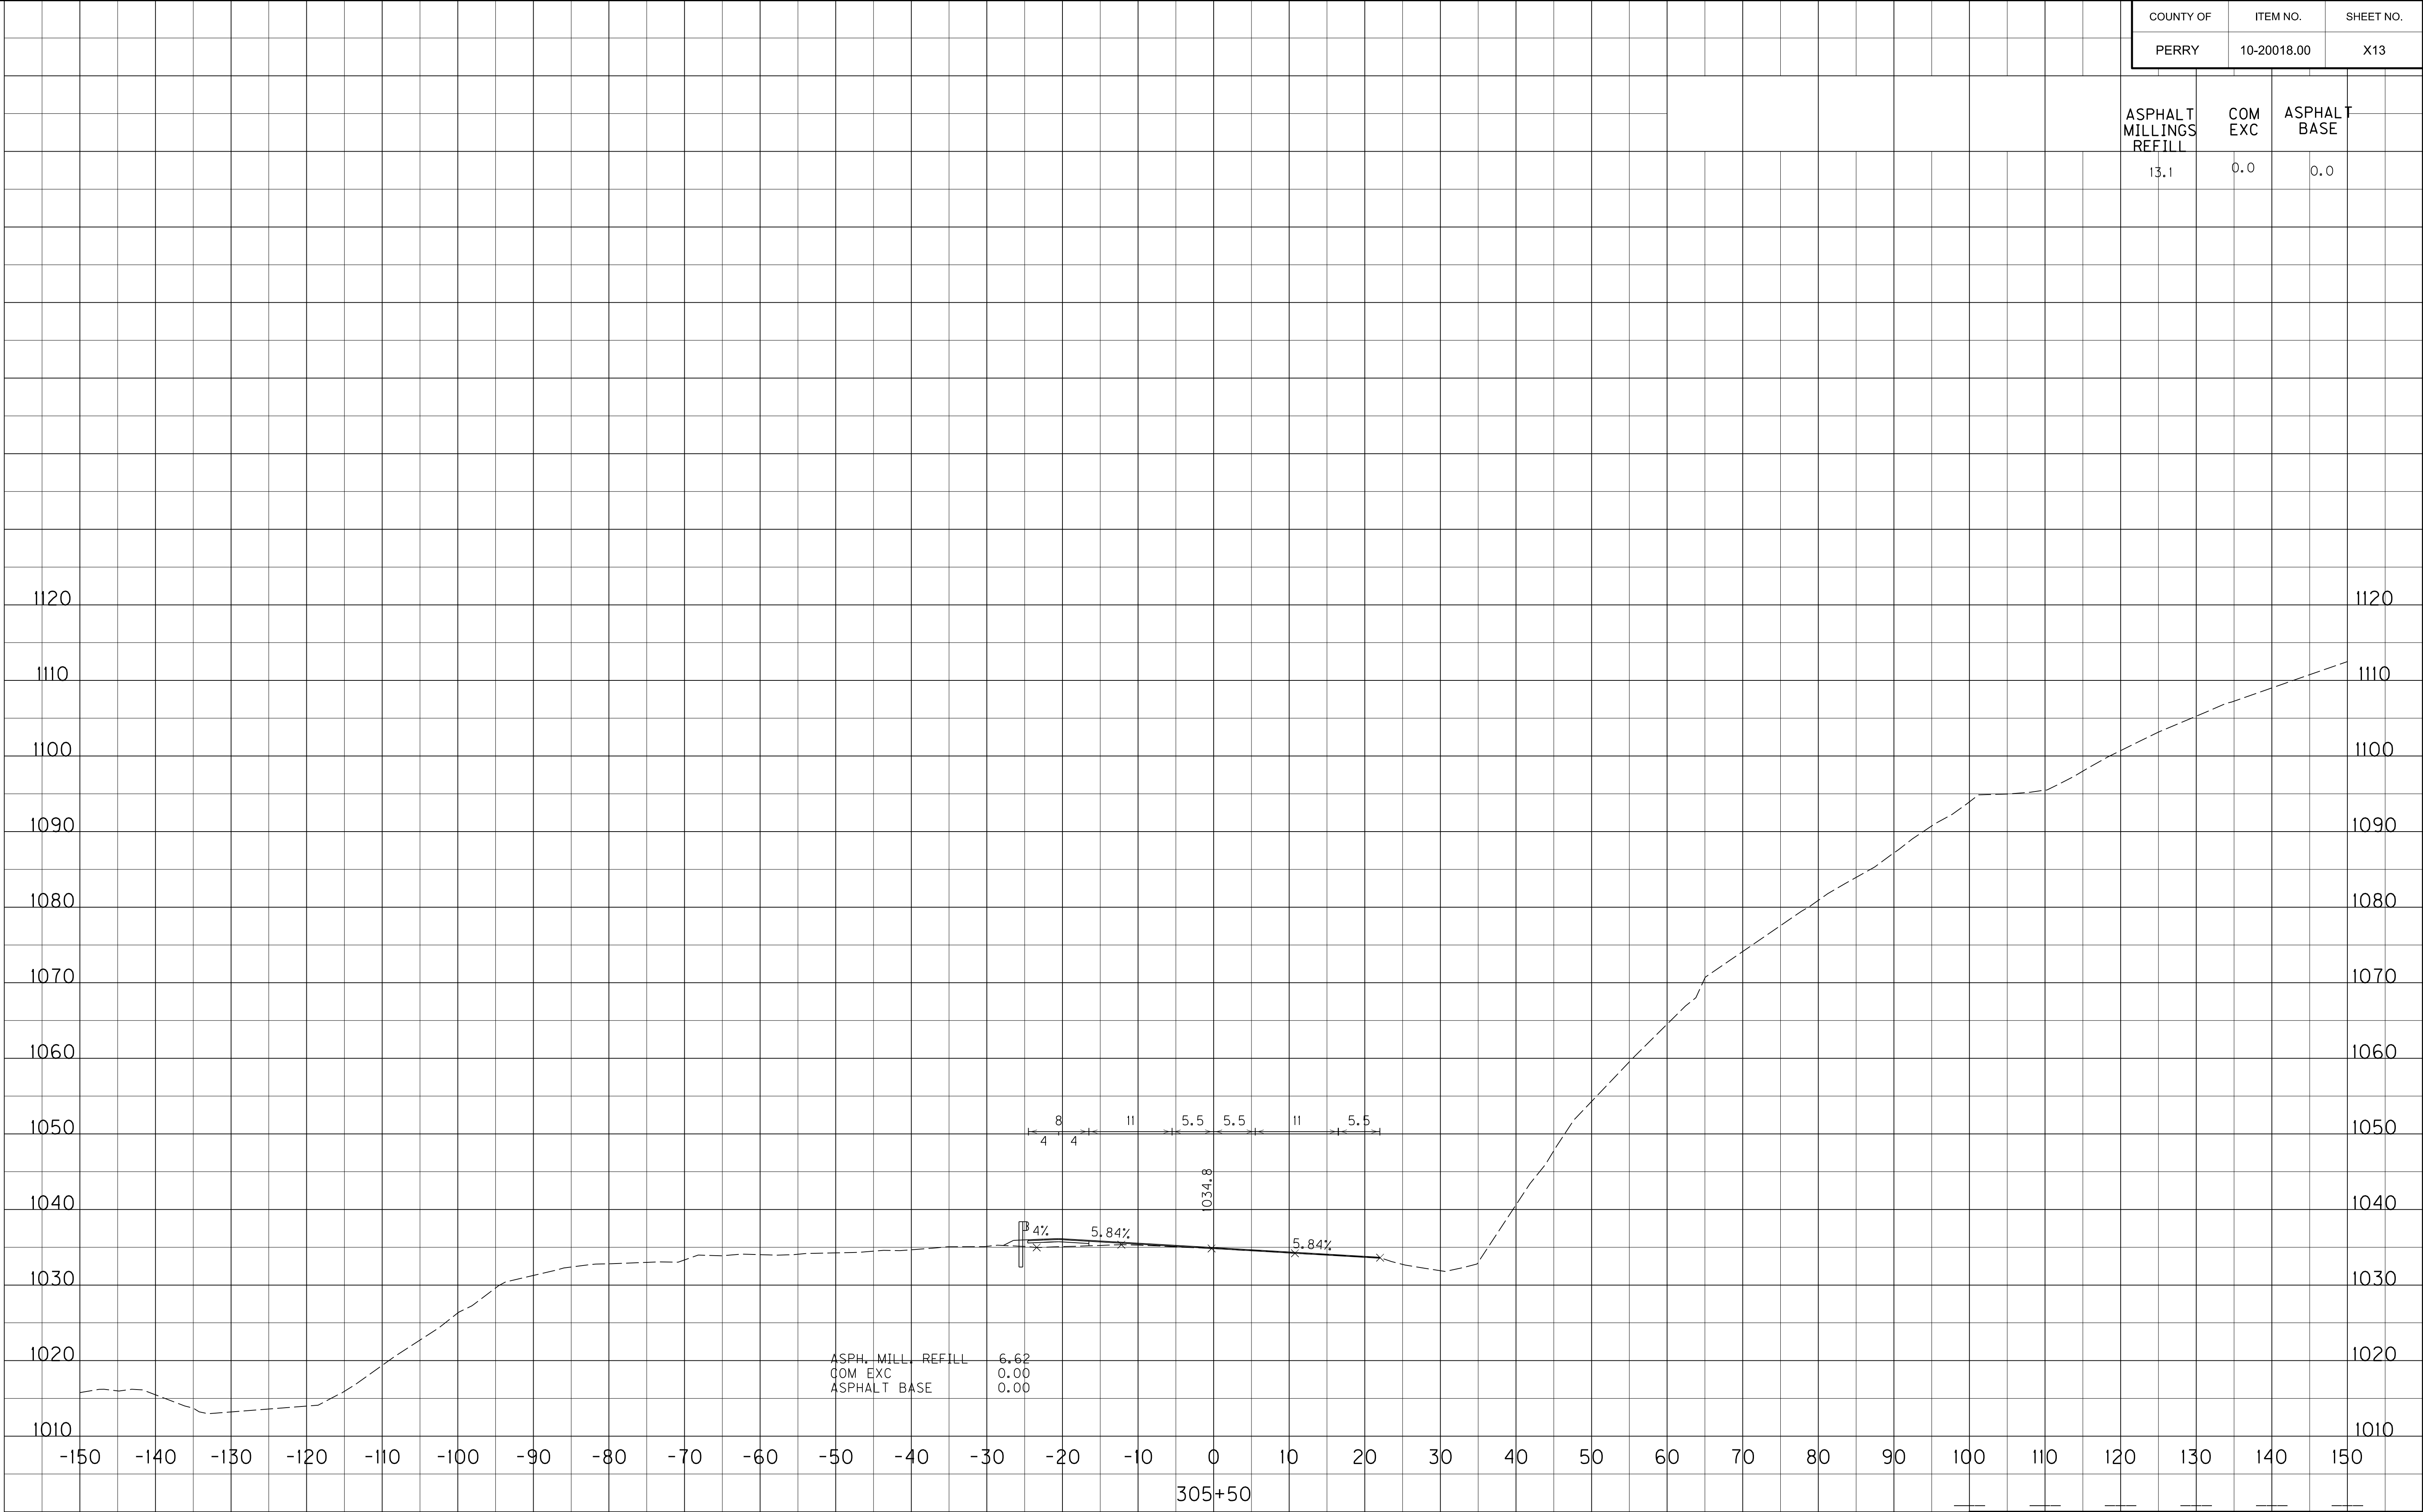

STA. 305+50 TO STA. 305+50

COUNTY OF	ITEM NO.	SHEET NO.
PERRY	10-20018.00	X14

ASPHALT ILLINGS REFILL	COM EXC	ASPHALT BASE		
8.3	0.0	0.0		

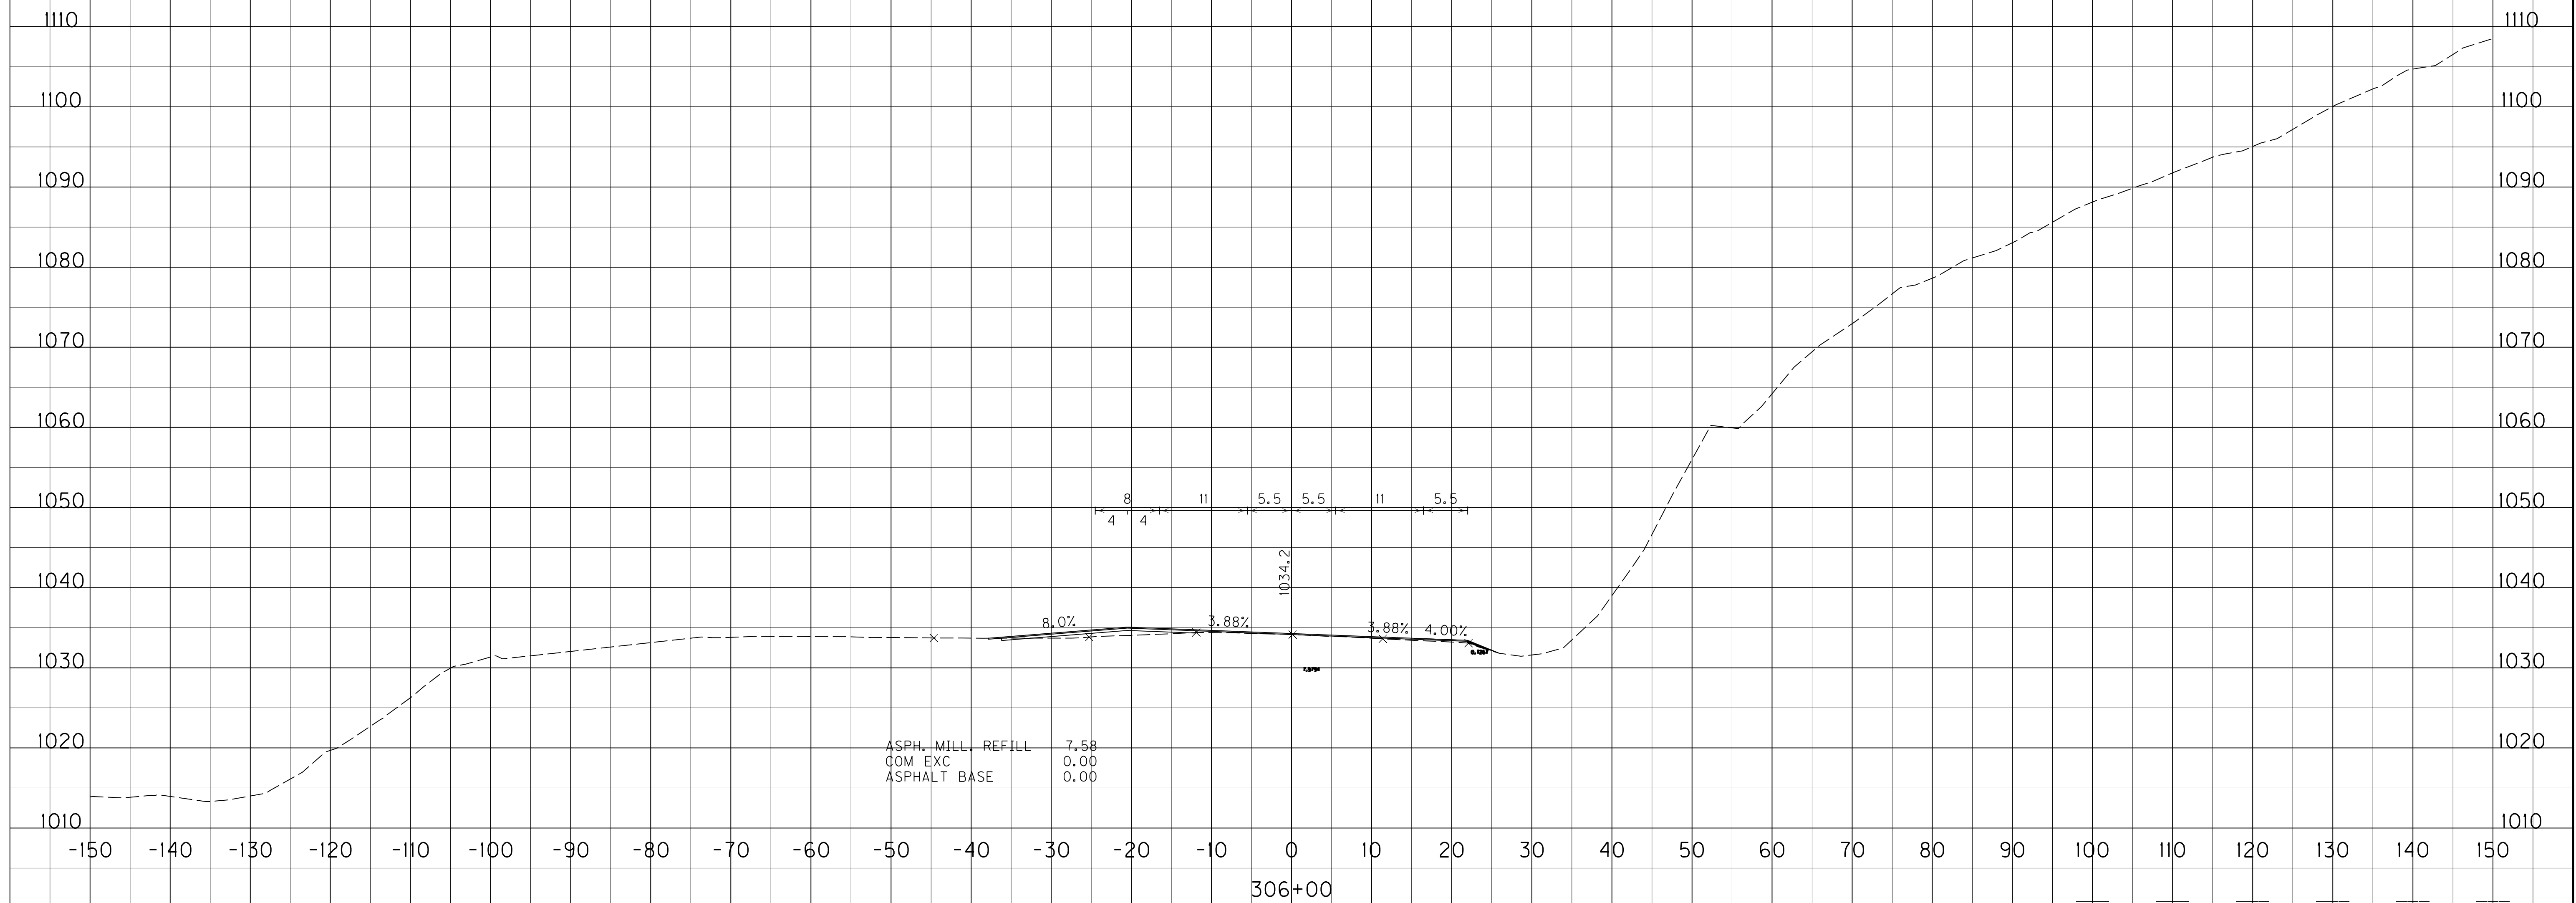

SCALE: 1" = HORIZONTAL
1" = VERTICAL

STA. 306+00 TO STA. 306+00

FILE NAME: C:\P\WORK\BRANDY\FLETCHER\01720570\SITE 3 CROSS-SECTIONS.DGN


USER: Brandy Fletcher
DATE PLOTTED: September 20, 2019

E-SHEET NAME: -----

MicroStation v8.11.9.832

COUNTY OF	ITEM NO.	SHEET NO.
PERRY	10-20018.00	X15

ASPHALT MILLINGS REFILL	COM EXC	ASPHALT BASE
1.8	0.0	0.0

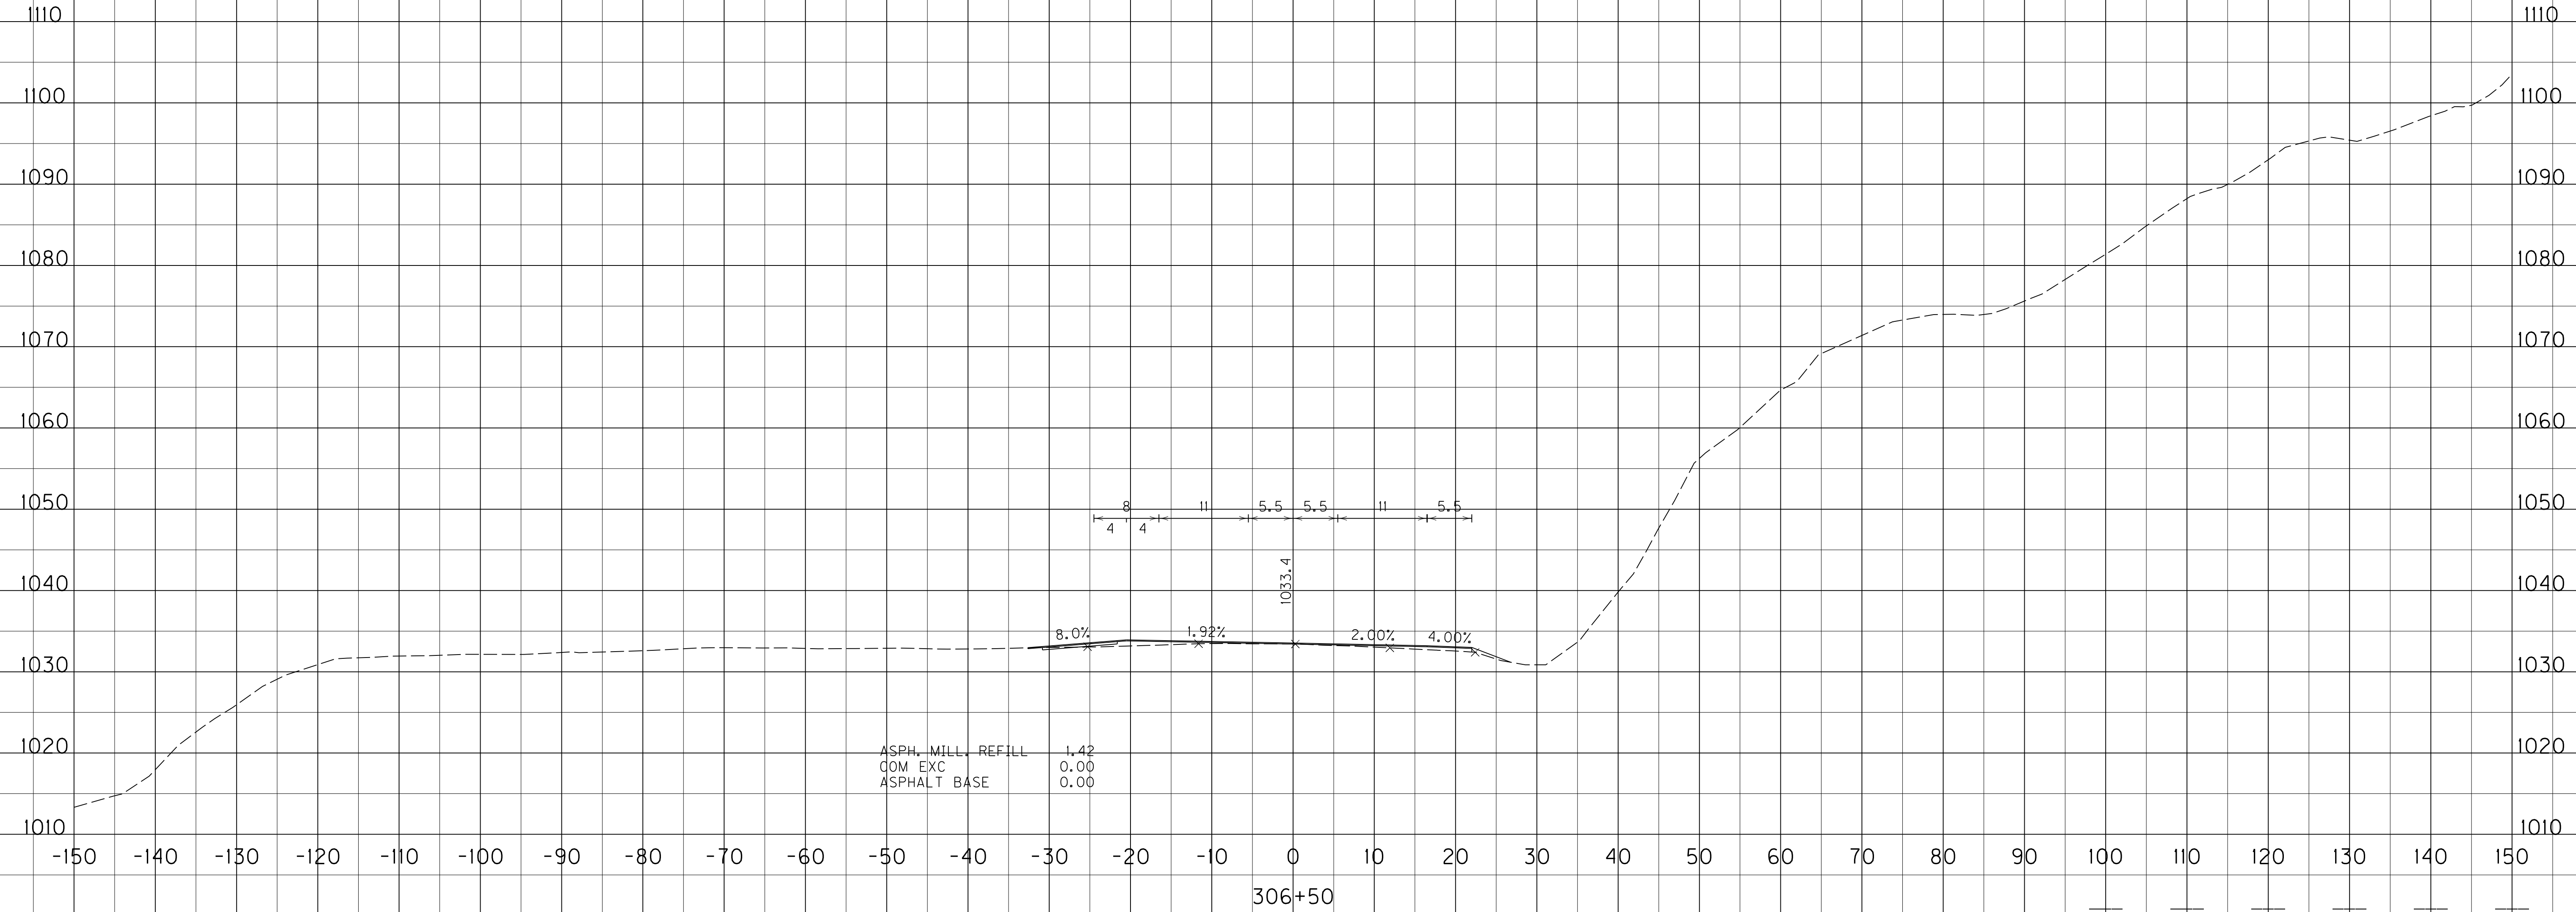

SCALE: 1" = 40' HORIZONTAL
1" = 4' VERTICAL

STA. 306+50 TO STA. 306+50

FILE NAME: C:\P\WORK\BRANDY\FLETCHER\01720570\SITE 3 CROSS-SECTIONS.DGN


USER: Brandy Fletcher
DATE PLOTTED: September 20, 2019

E-SHEET NAME:

MicroStation v8.11.9.832

COUNTY OF	ITEM NO.	SHEET NO.
PERRY	10-20018.00	X16

ASPHALT MILLINGS REFILL	COM EXC	ASPHALT BASE
0.8	0.0	0.0

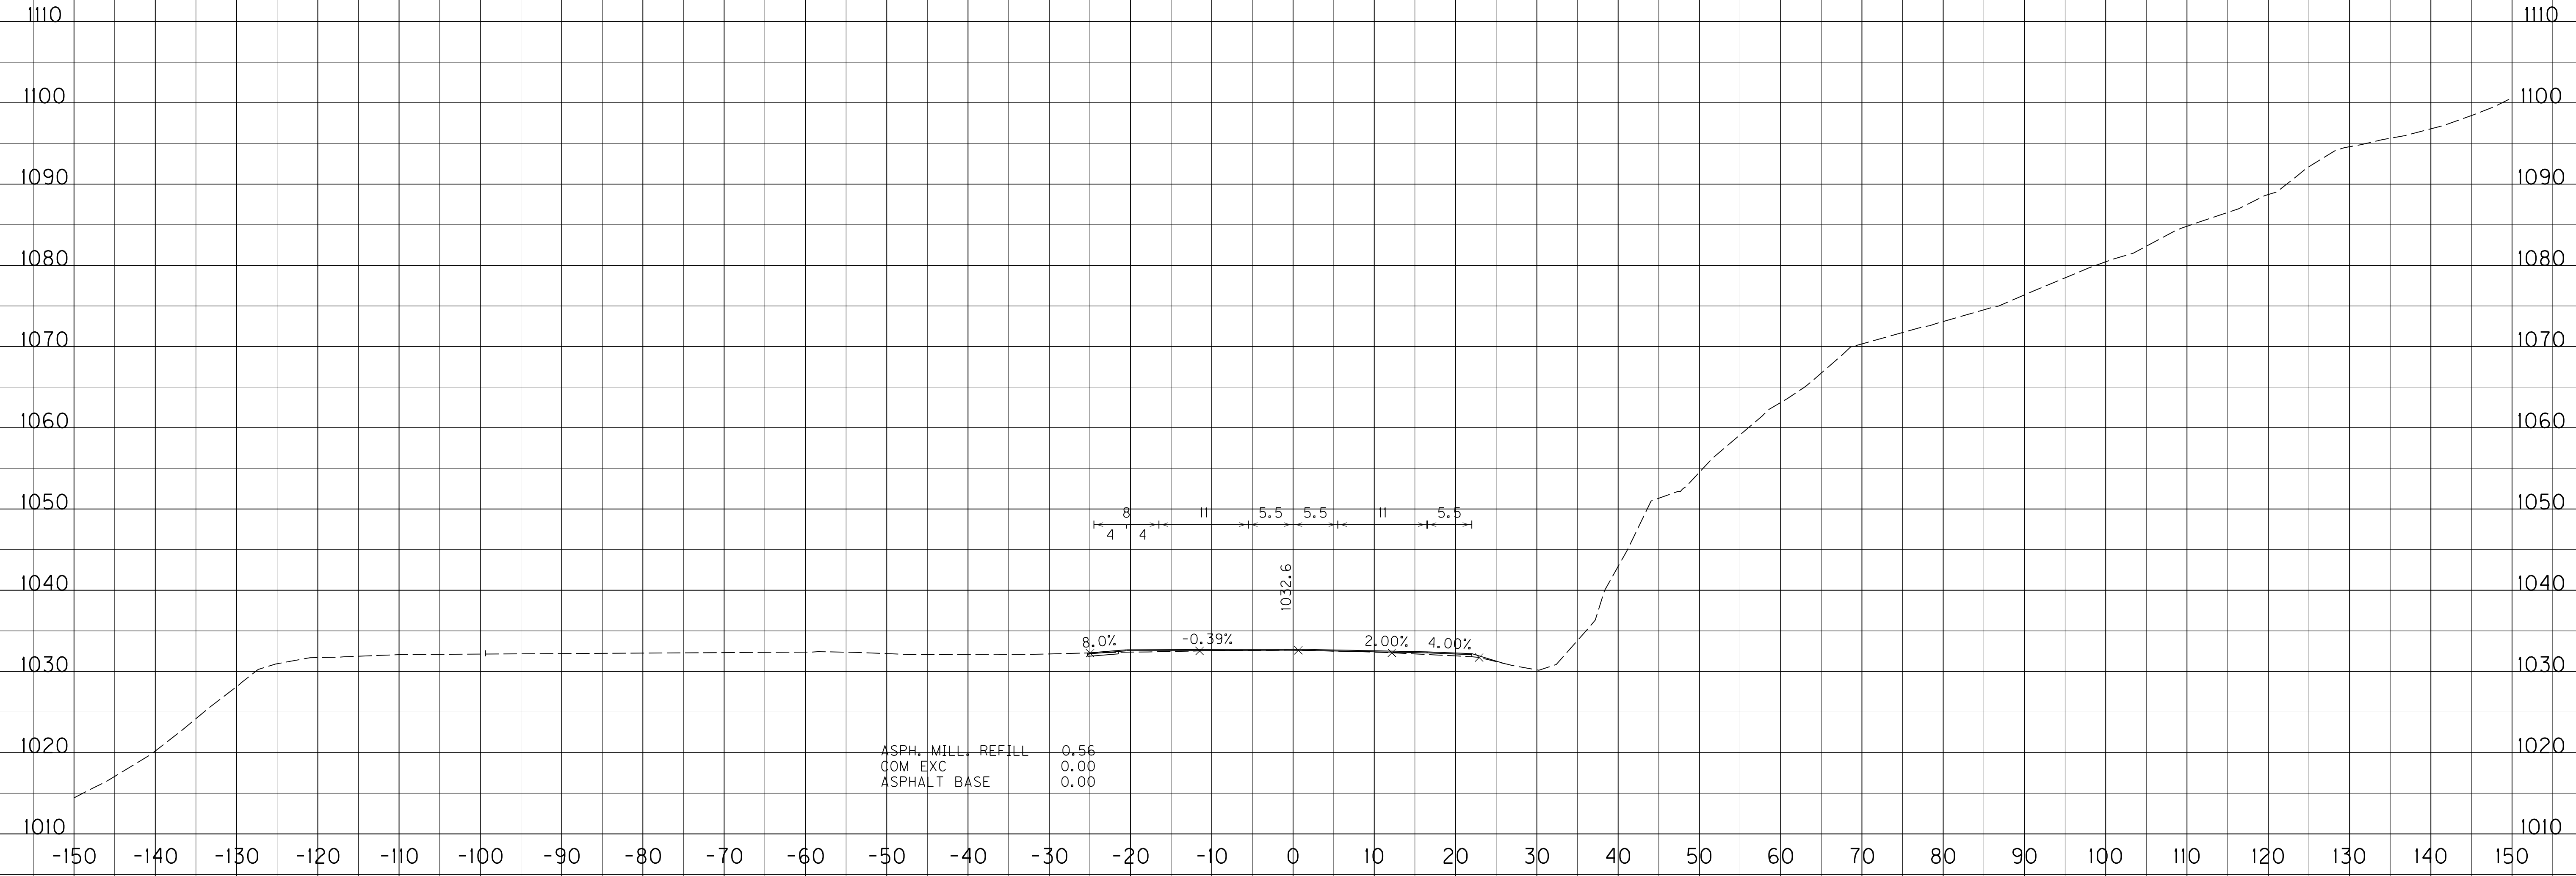

SCALE: 1" = 40' HORIZONTAL
1" = 4' VERTICAL

STA. 307+00 TO STA. 307+00

FILE NAME: C:\P\WORK\BRANDY\FLETCHER\01720570\SITE 3 CROSS-SECTIONS.DGN


USER: Brandy Fletcher
DATE PLOTTED: September 20, 2019

E-SHEET NAME:

MicroStation v8.11.9.832

COUNTY OF	ITEM NO.	SHEET NO.
PERRY	10-20018.00	X17

ASPHALT MILLINGS REFILL	COM EXC	ASPHALT BASE
1.3	0.0	0.0

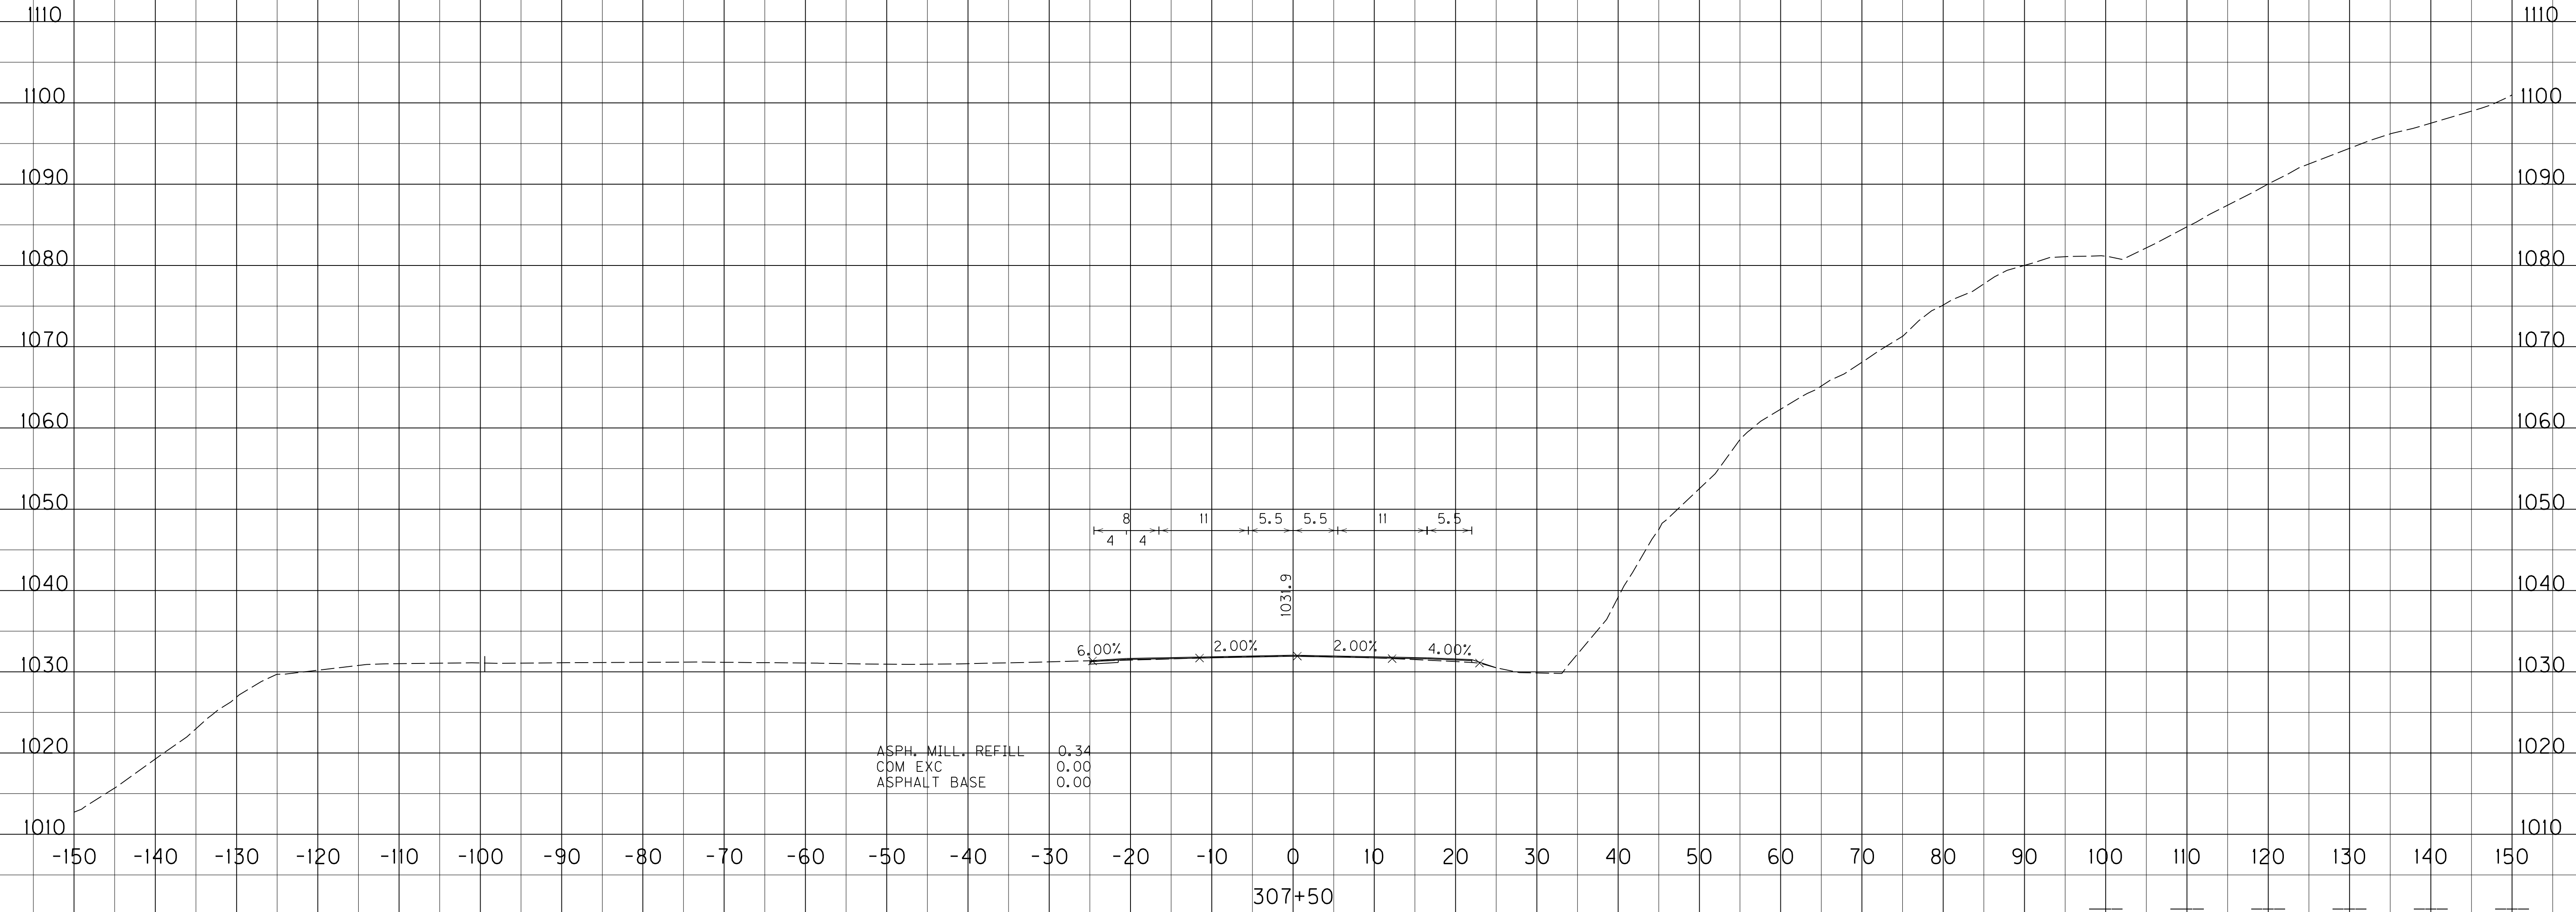

SCALE: 1" = 40' HORIZONTAL
1" = 10' VERTICAL

STA. 307+50 TO STA. 307+50

FILE NAME: C:\P\WORK\BRANDY\FLETCHER\01720570\SITE 3 CROSS-SECTIONS.DGN


USER: Brandy Fletcher
DATE PLOTTED: September 20, 2019

E-SHEET NAME:

MicroStation v8.11.9.832

COUNTY OF	ITEM NO.	SHEET NO.
PERRY	10-20018.00	X18

ASPHALT MILLINGS REFILL	COM EXC	ASPHALT BASE
1.3	0.0	0.0

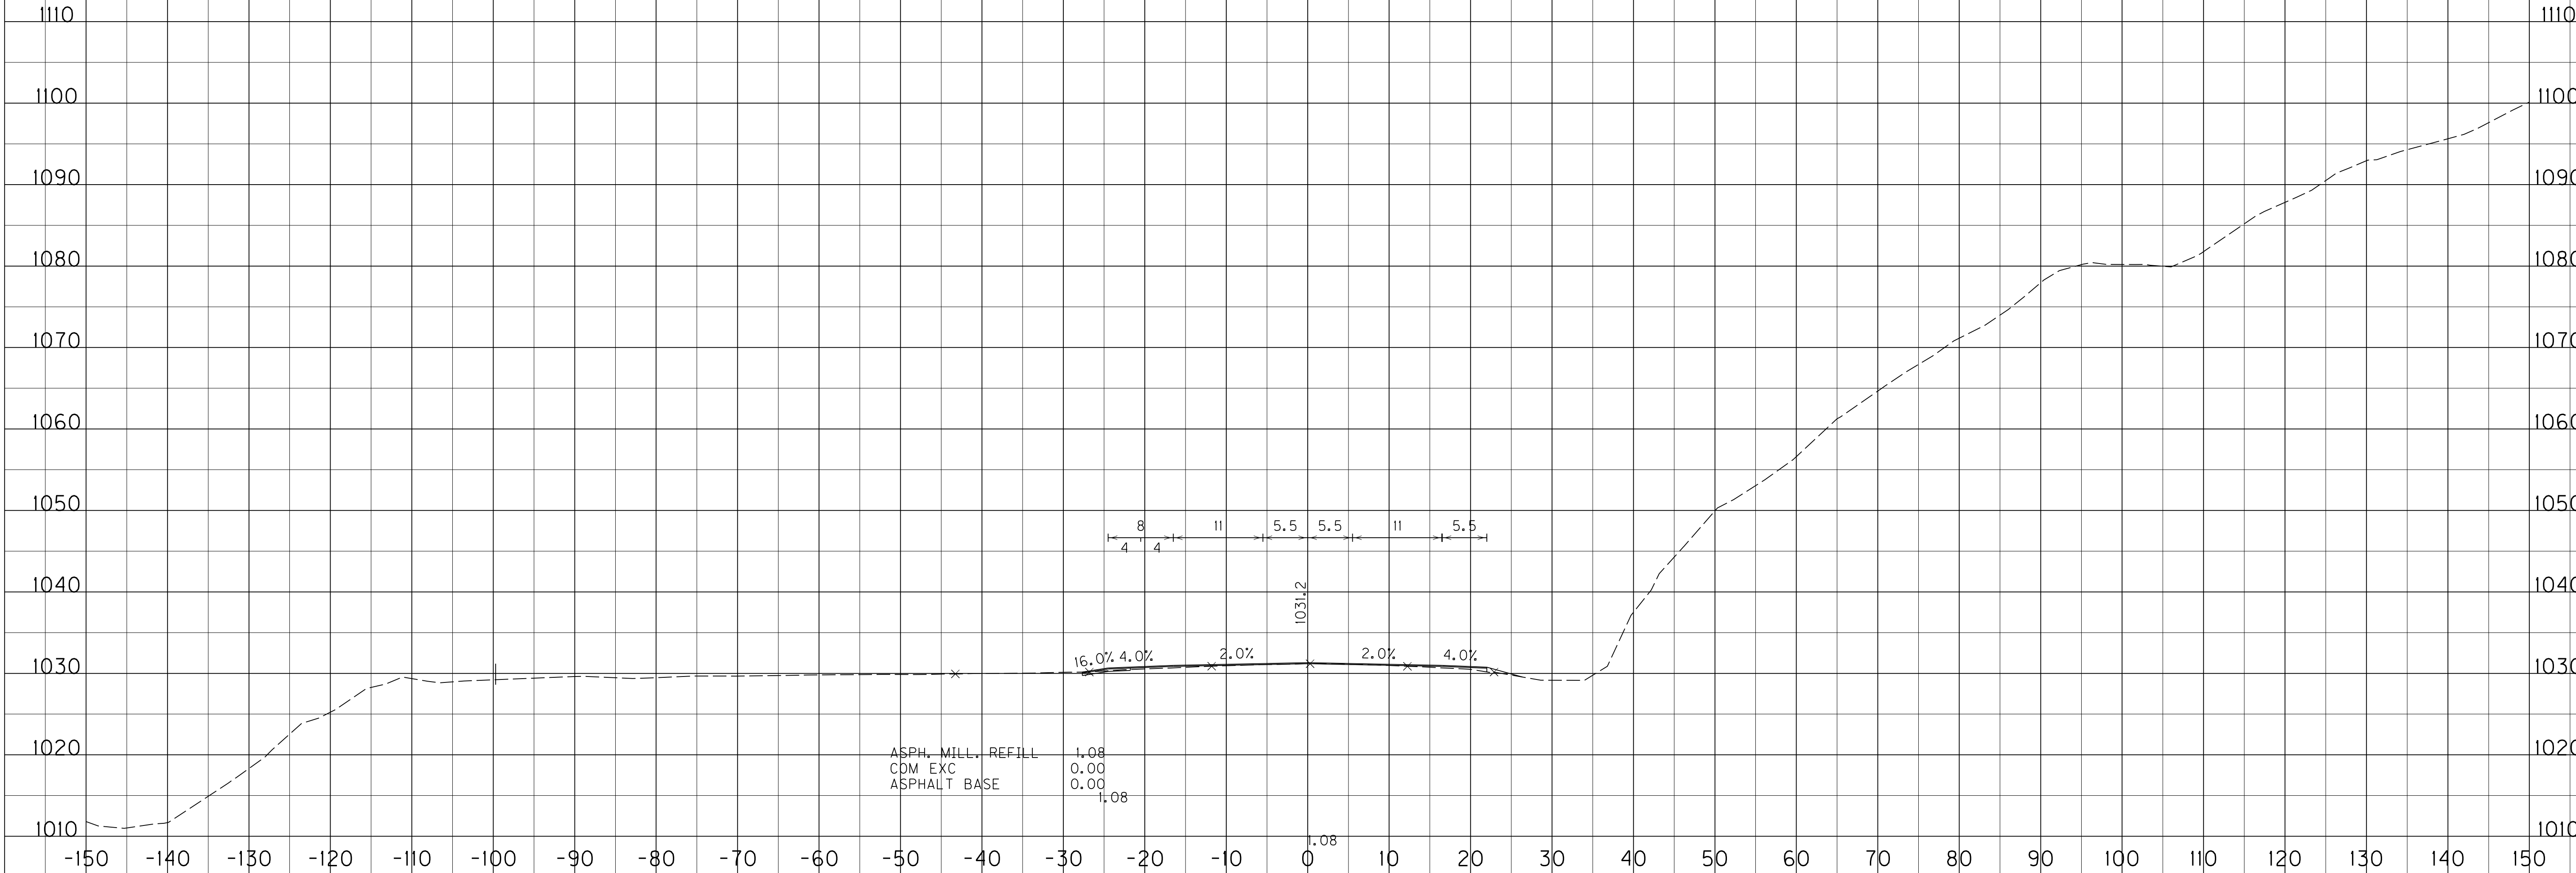

SCALE: 1" = 40' HORIZONTAL
1" = 4' VERTICAL

STA. 308+00 TO STA. 308+00

FILE NAME: C:\P\WORK\BRANDY\FLETCHER\01720570\SITE 3 CROSS-SECTIONS.DGN


USER: Brandy Fletcher
DATE PLOTTED: September 20, 2019

E-SHEET NAME:

MicroStation v8.11.9.832

COUNTY OF	ITEM NO.	SHEET NO.
PERRY	10-20018.00	X19

ASPHALT MILLINGS REFILL	COM EXC	ASPHALT BASE	ASPHALT
0.6	0.0	0.0	

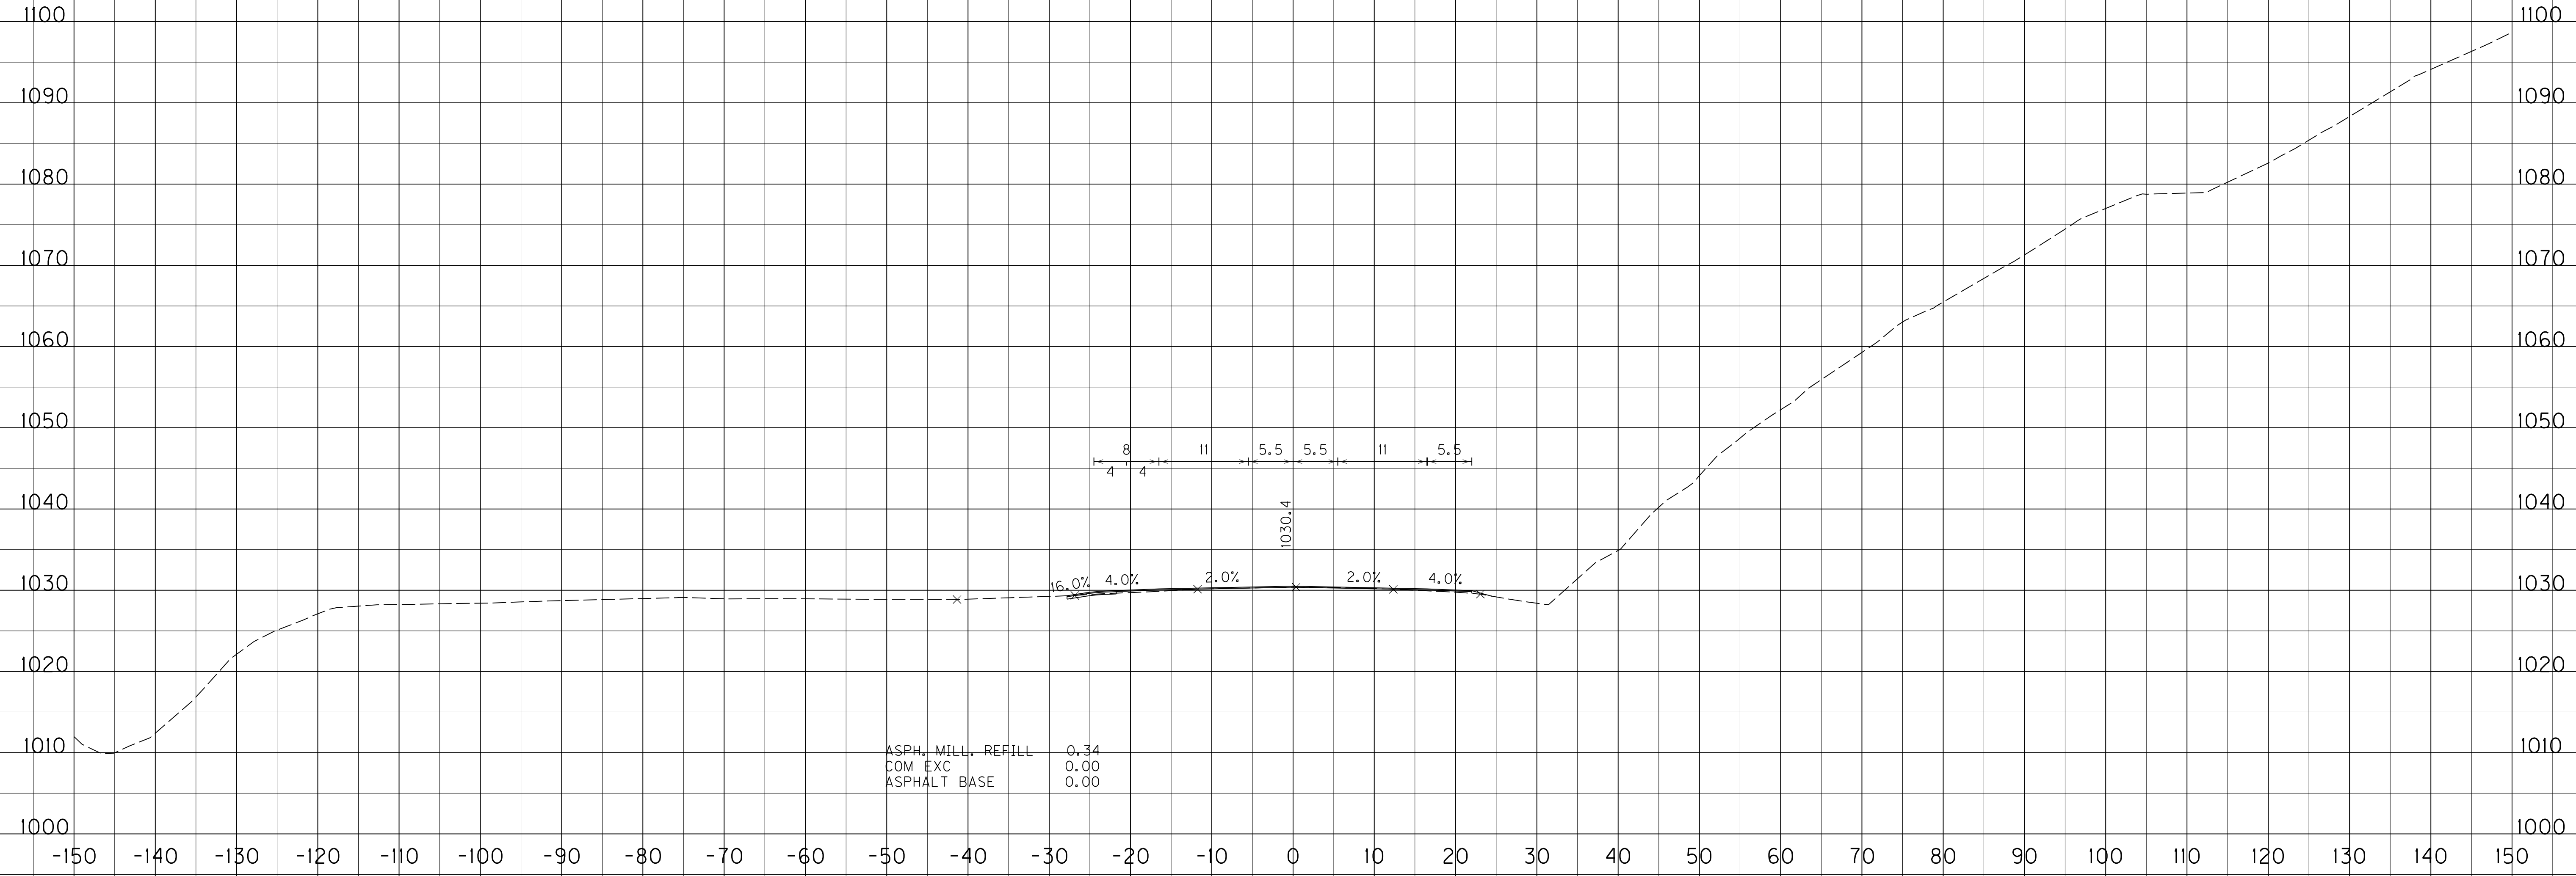

SCALE: 1" = 40' HORIZONTAL
1" = 4' VERTICAL

STA. 308+50 TO STA. 308+50

FILE NAME: C:\P\WORK\BRANDY\FLETCHER\01720570\SITE 3 CROSS-SECTIONS.DGN


USER: Brandy Fletcher
DATE PLOTTED: September 20, 2019

E-SHEET NAME:

MicroStation v8.11.9.832

COUNTY OF	ITEM NO.	SHEET NO.
PERRY	10-20018.00	X21

ASPHALT MILLINGS REFILL	COM EXC	ASPHALT BASE
1.7	0.0	0.0

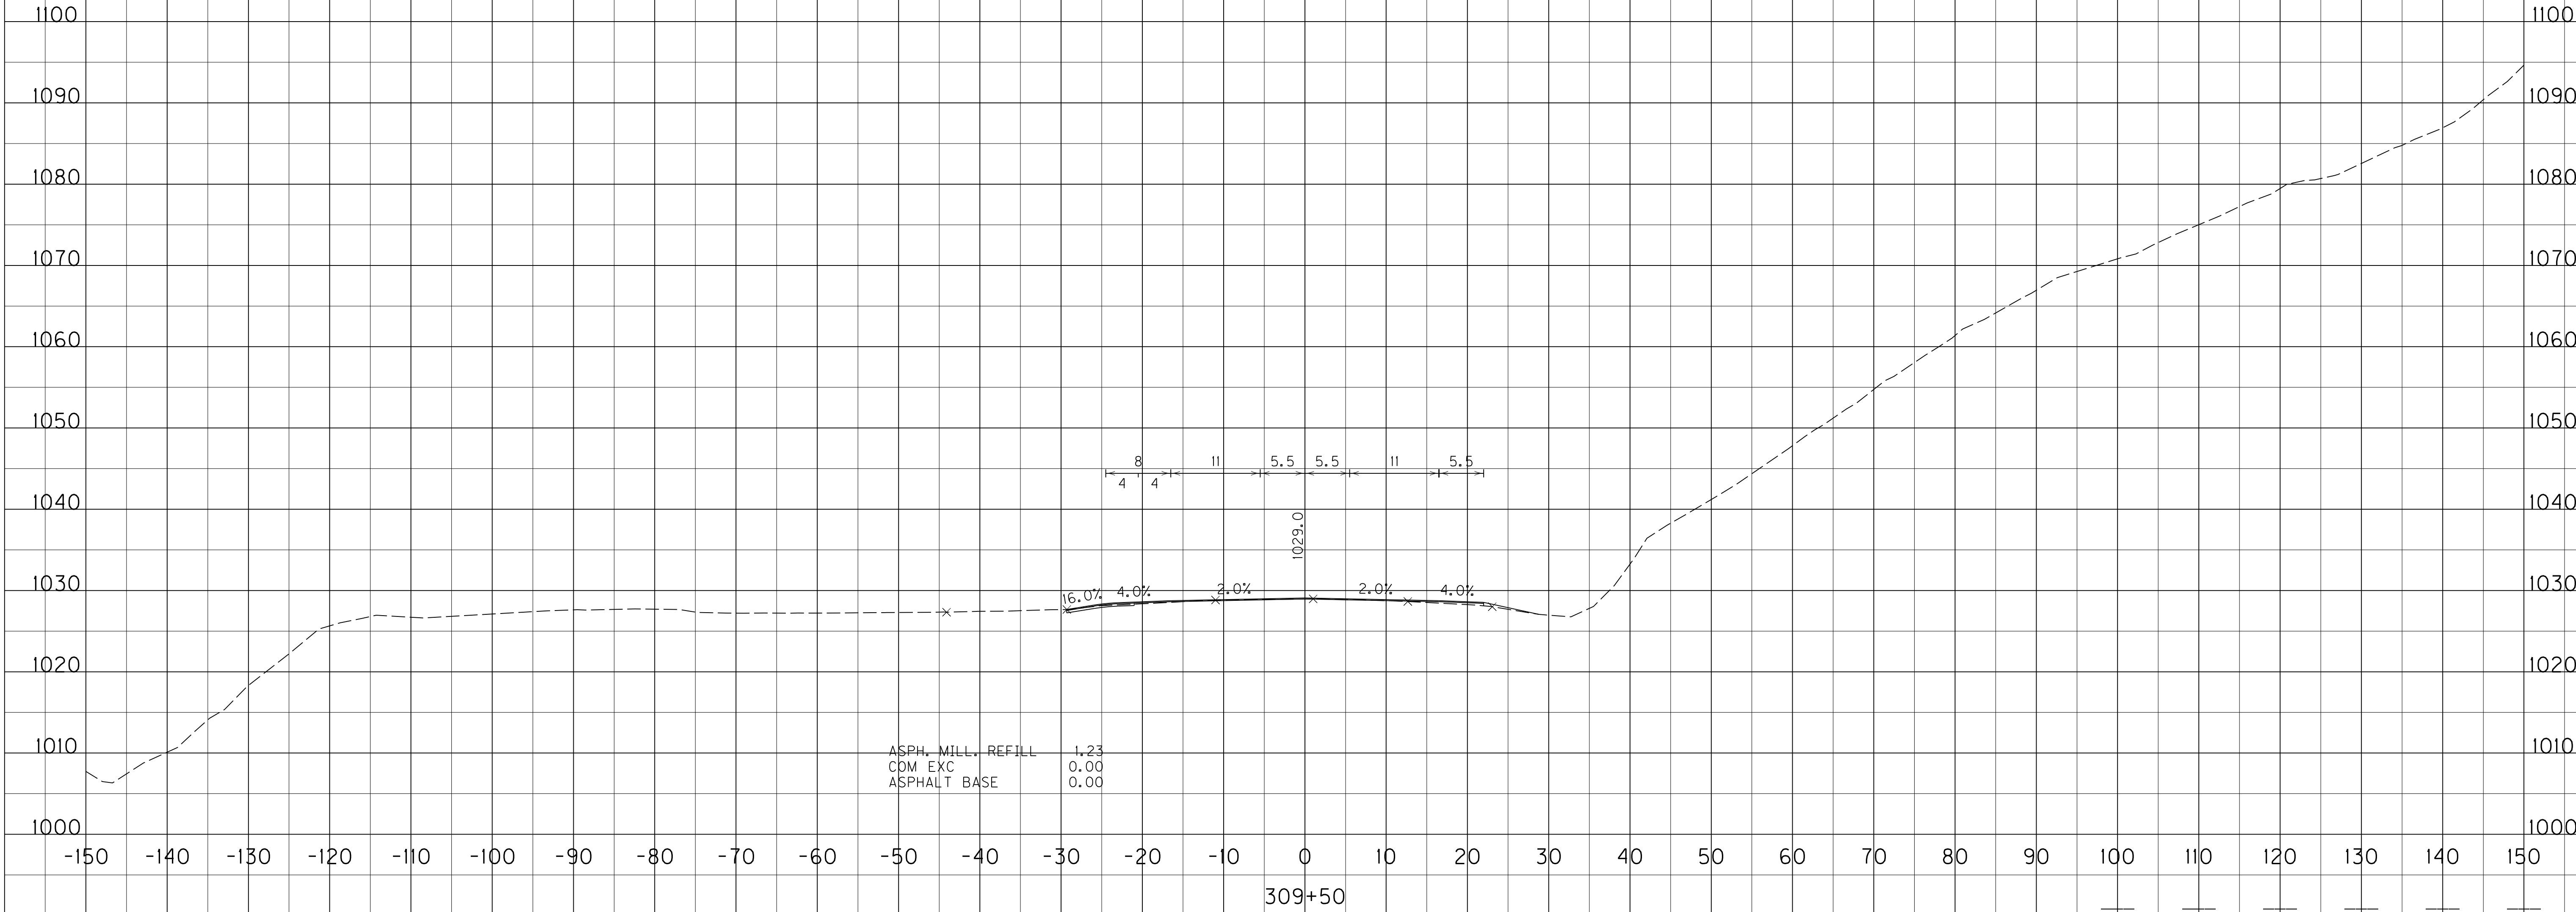

SCALE: 1" = 40' HORIZONTAL
1" = 4' VERTICAL

STA. 309+50 TO STA. 309+50

FILE NAME: C:\P\WORK\BRANDY\FLETCHER\01720570\SITE 3 CROSS-SECTIONS.DGN


USER: Brandy Fletcher
DATE PLOTTED: September 20, 2019

E-SHEET NAME:

MicroStation v8.11.9.832

COUNTY OF	ITEM NO.	SHEET NO.
PERRY	10-20018.00	X22

ASPHALT MILLINGS REFILL	COM EXC	ASPHALT BASE
1.6	0.0	0.0

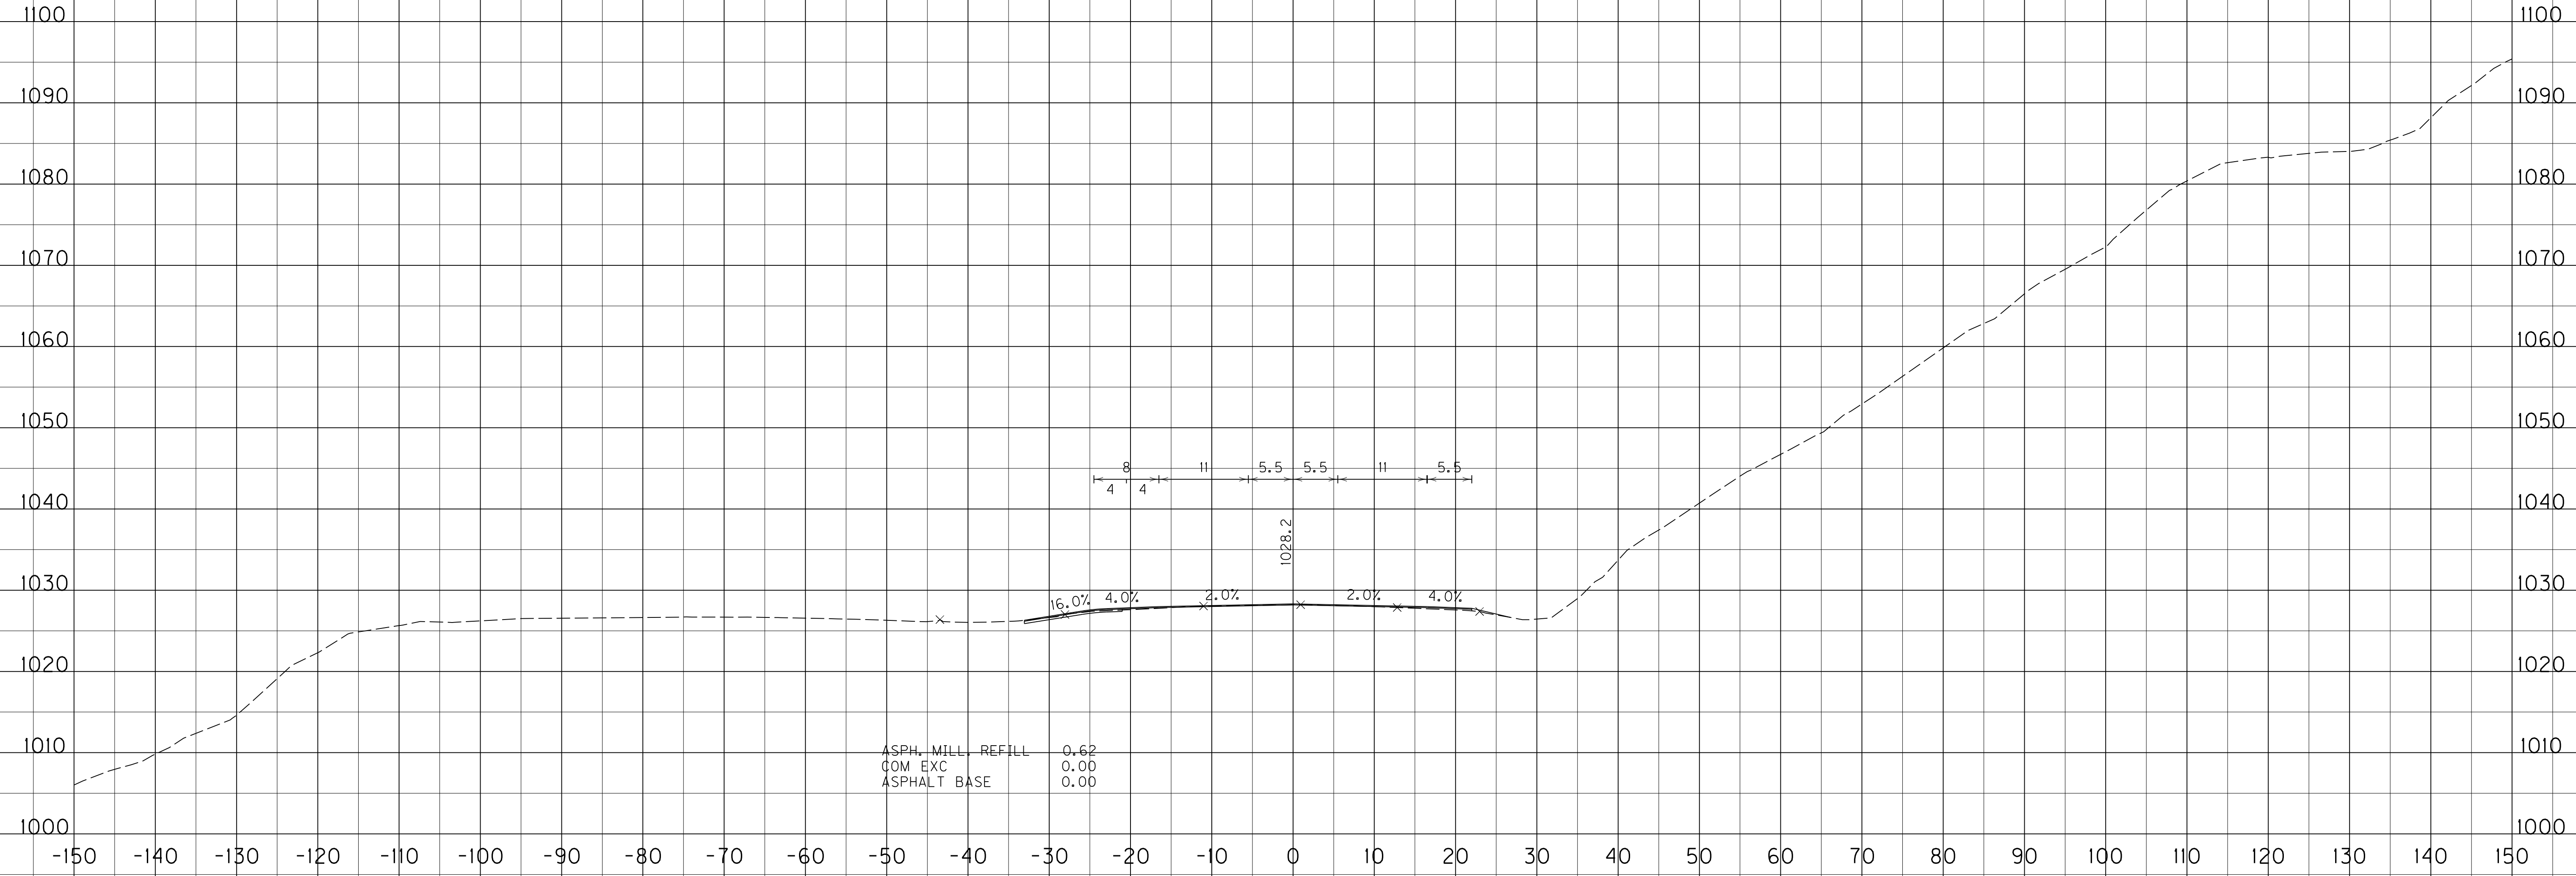

SCALE: 1" = HORIZONTAL
1" = VERTICAL

STA. 310+00 TO STA. 310+00

FILE NAME: C:\P\WORK\BRANDY\FLETCHER\01720570\SITE 3 CROSS-SECTIONS.DGN


USER: Brandy Fletcher
DATE PLOTTED: September 20, 2019

E-SHEET NAME:

MicroStation v8.11.9.832

COUNTY OF	ITEM NO.	SHEET NO.
PERRY	10-20018.00	X23

ASPHALT MILLINGS REFILL	COM EXC	ASPHALT BASE
1.9	0.0	0.0

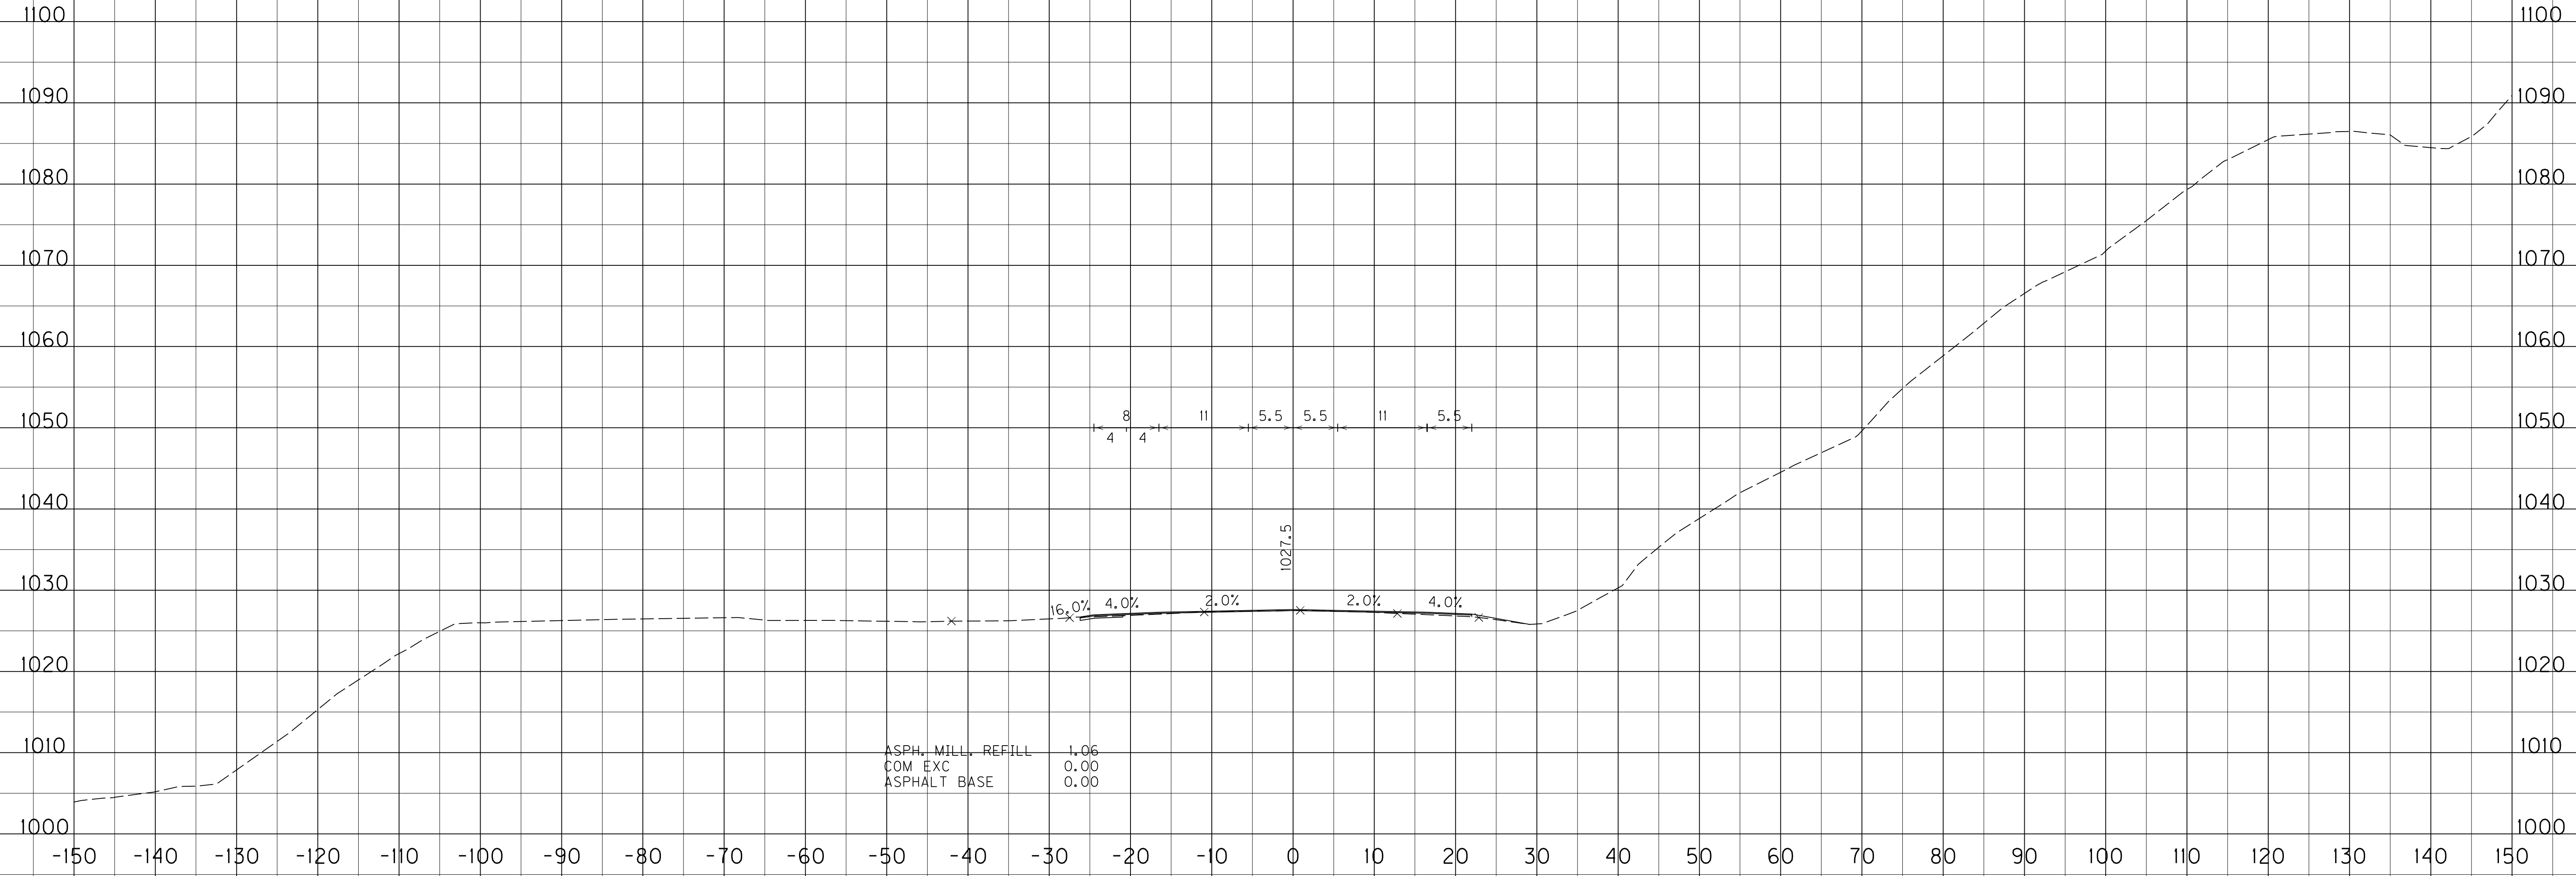

SCALE: 1" = HORIZONTAL
1" = VERTICAL

STA. 310+50 TO STA. 310+50

FILE NAME: C:\P\WORK\BRANDY\FLETCHER\01720570\SITE 3 CROSS-SECTIONS.DGN


USER: Brandy Fletcher
DATE PLOTTED: September 20, 2019

E-SHEET NAME:

MicroStation v8.11.9.832

COUNTY OF	ITEM NO.	SHEET NO.
PERRY	10-20018.00	X24

ASPHALT MILLINGS REFILL	COM EXC	ASPHALT BASE
1.7	0.0	0.0

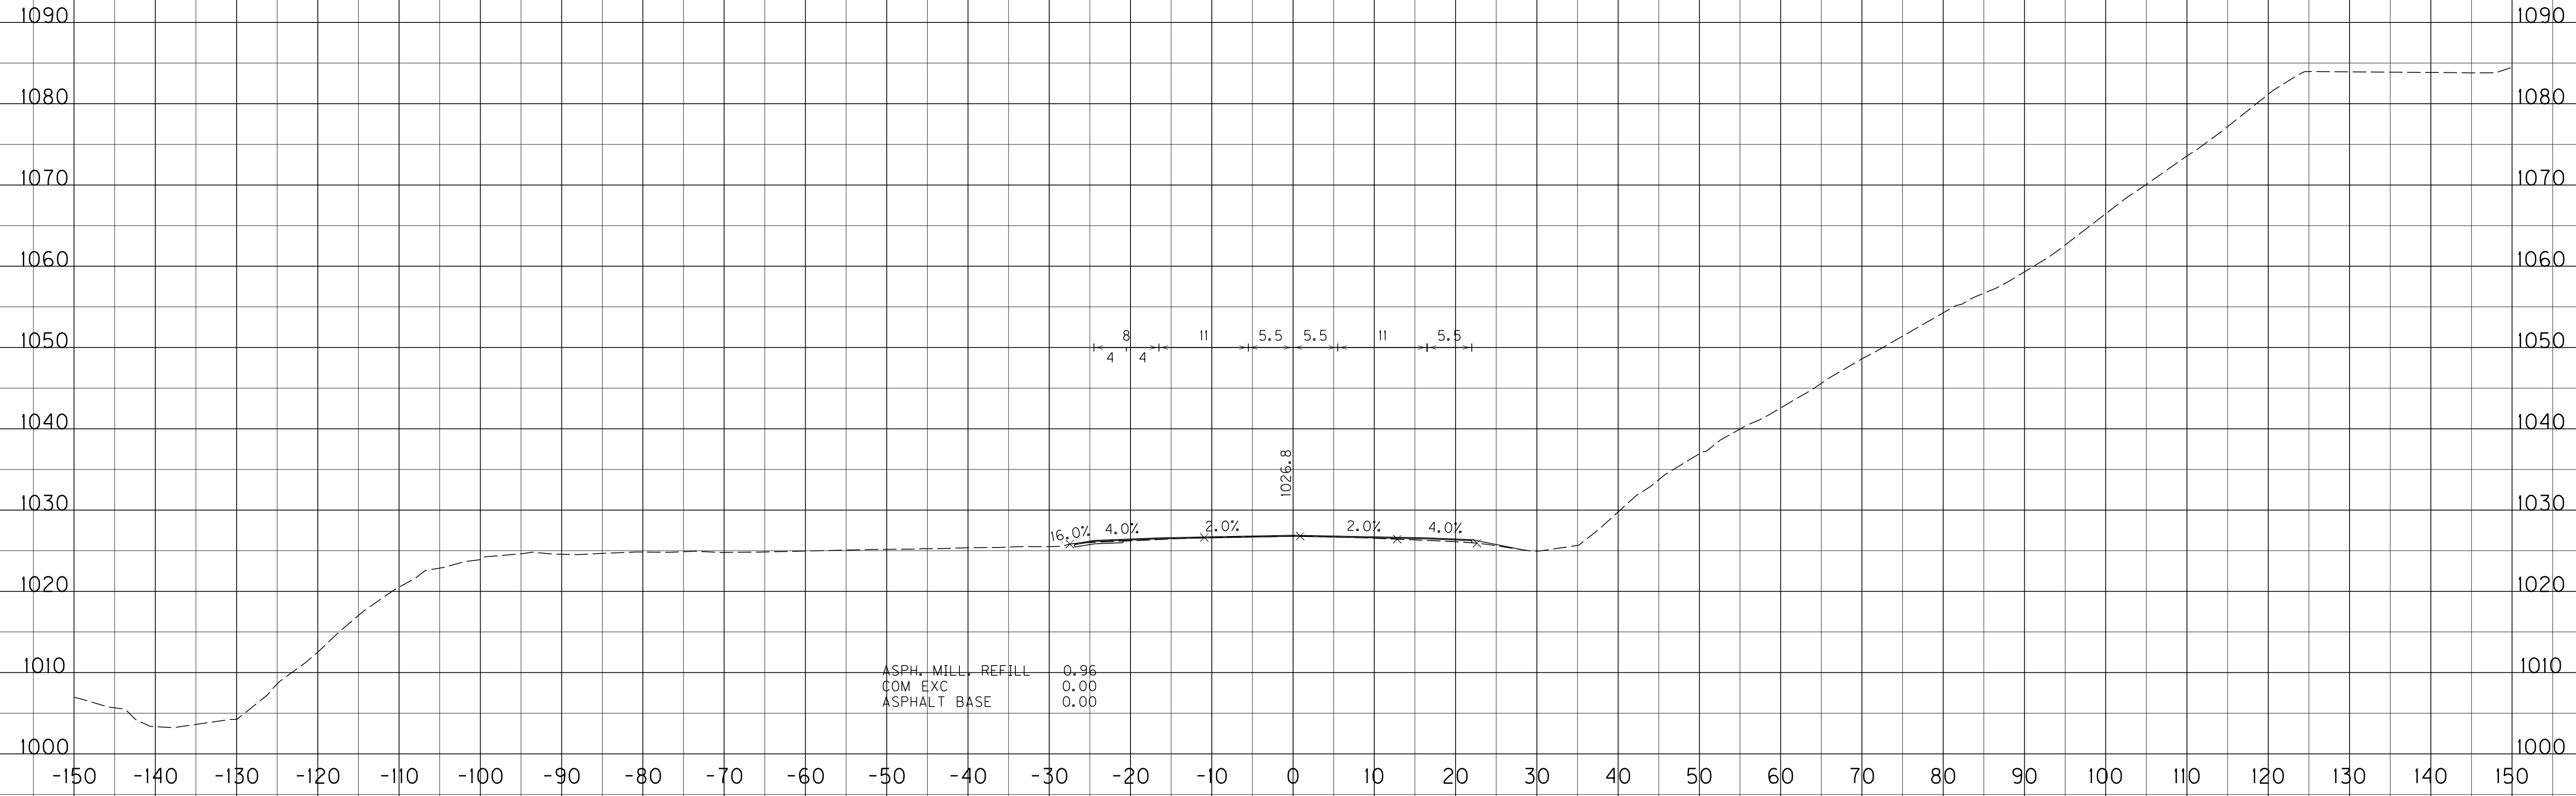

SCALE: 1" = HORIZONTAL
1" = VERTICAL

FILE NAME: C:\P\WORK\BRANDY\FLETCHER\01720570\SITE 3 CROSS-SECTIONS.DGN


USER: Brandy Fletcher
DATE PLOTTED: September 20, 2019

E-SHEET NAME:

MicroStation v8.11.9.832

COUNTY OF	ITEM NO.	SHEET NO.
PERRY	10-20018.00	X25

ASPHALT MILLINGS REFILL	COM EXC	ASPHALT BASE
1.6	0.0	0.0

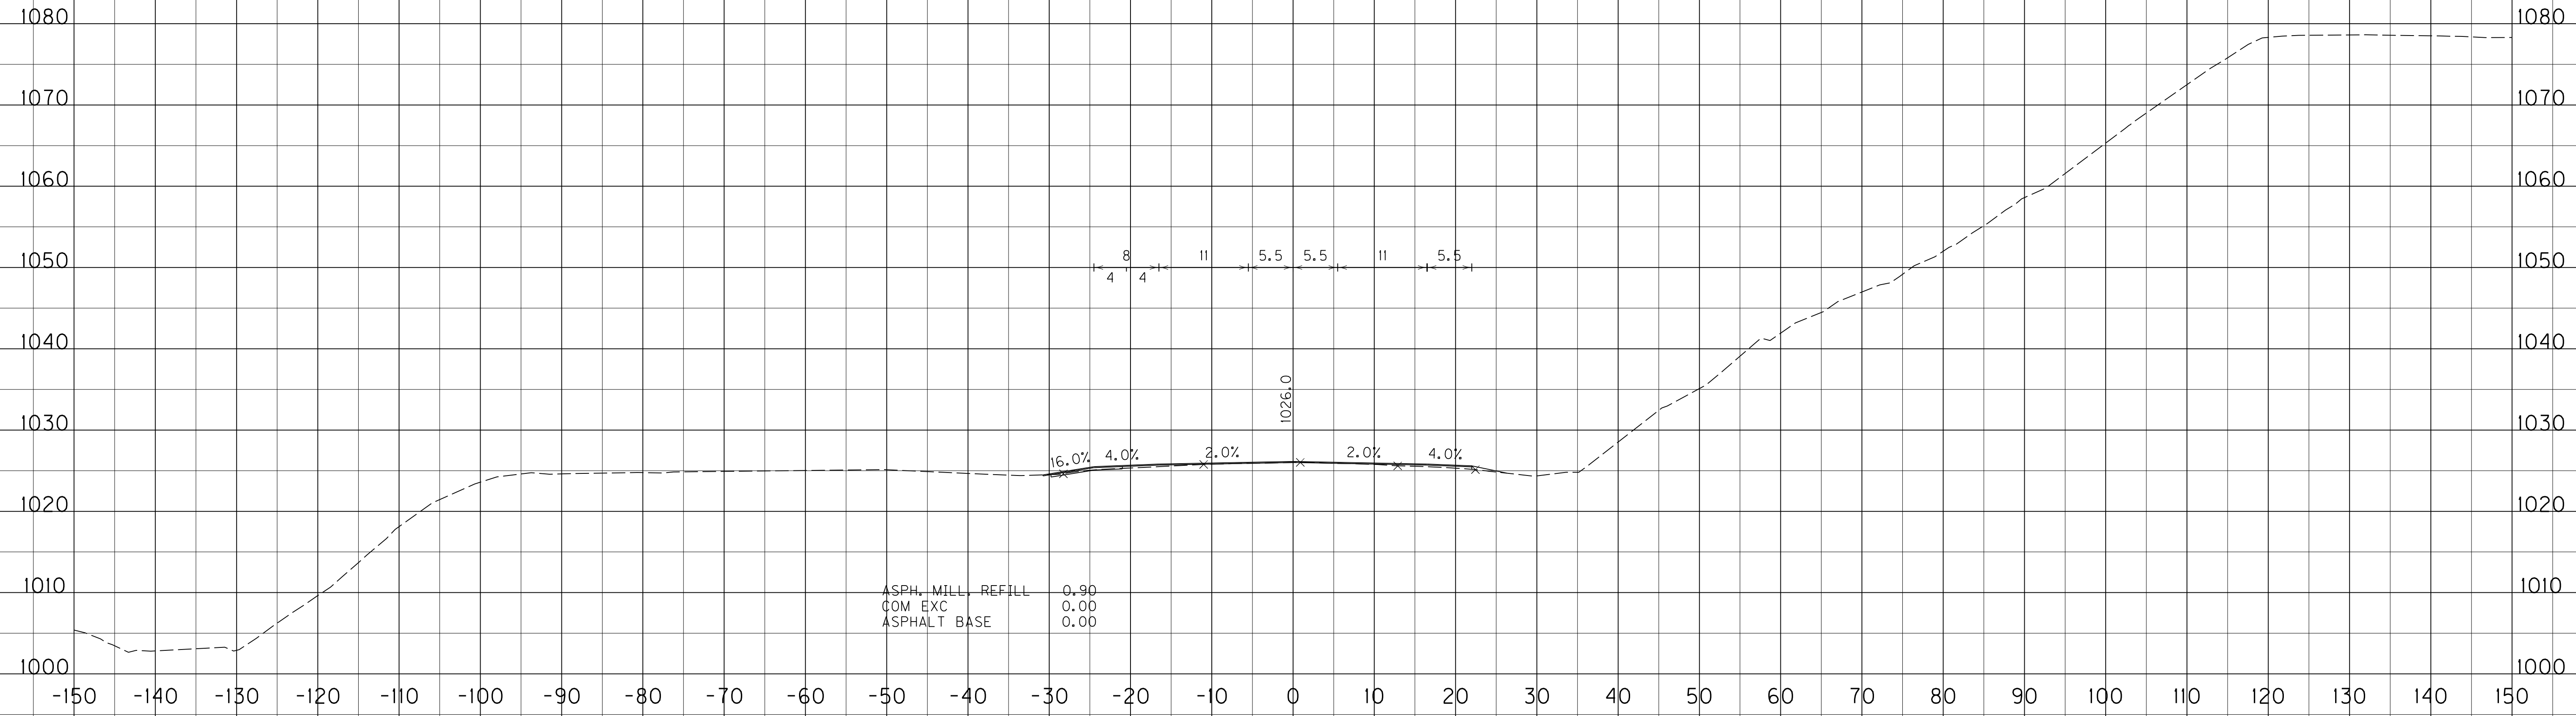

STA. 311+50 TO STA. 311+50


FILE NAME: C:\P\WORK\BRANDY\FLETCHER\01720570\SITE 3 CROSS-SECTIONS.DGN

USER: Brandy Fletcher
DATE PLOTTED: September 20, 2019

E-SHEET NAME:

MicroStation v8.11.9.832

COUNTY OF	ITEM NO.	SHEET NO.
PERRY	10-20018.00	X26
ASPHALT MILLINGS REFILL	COM EXC	ASPHALT BASE
2.5	0.5	0.0

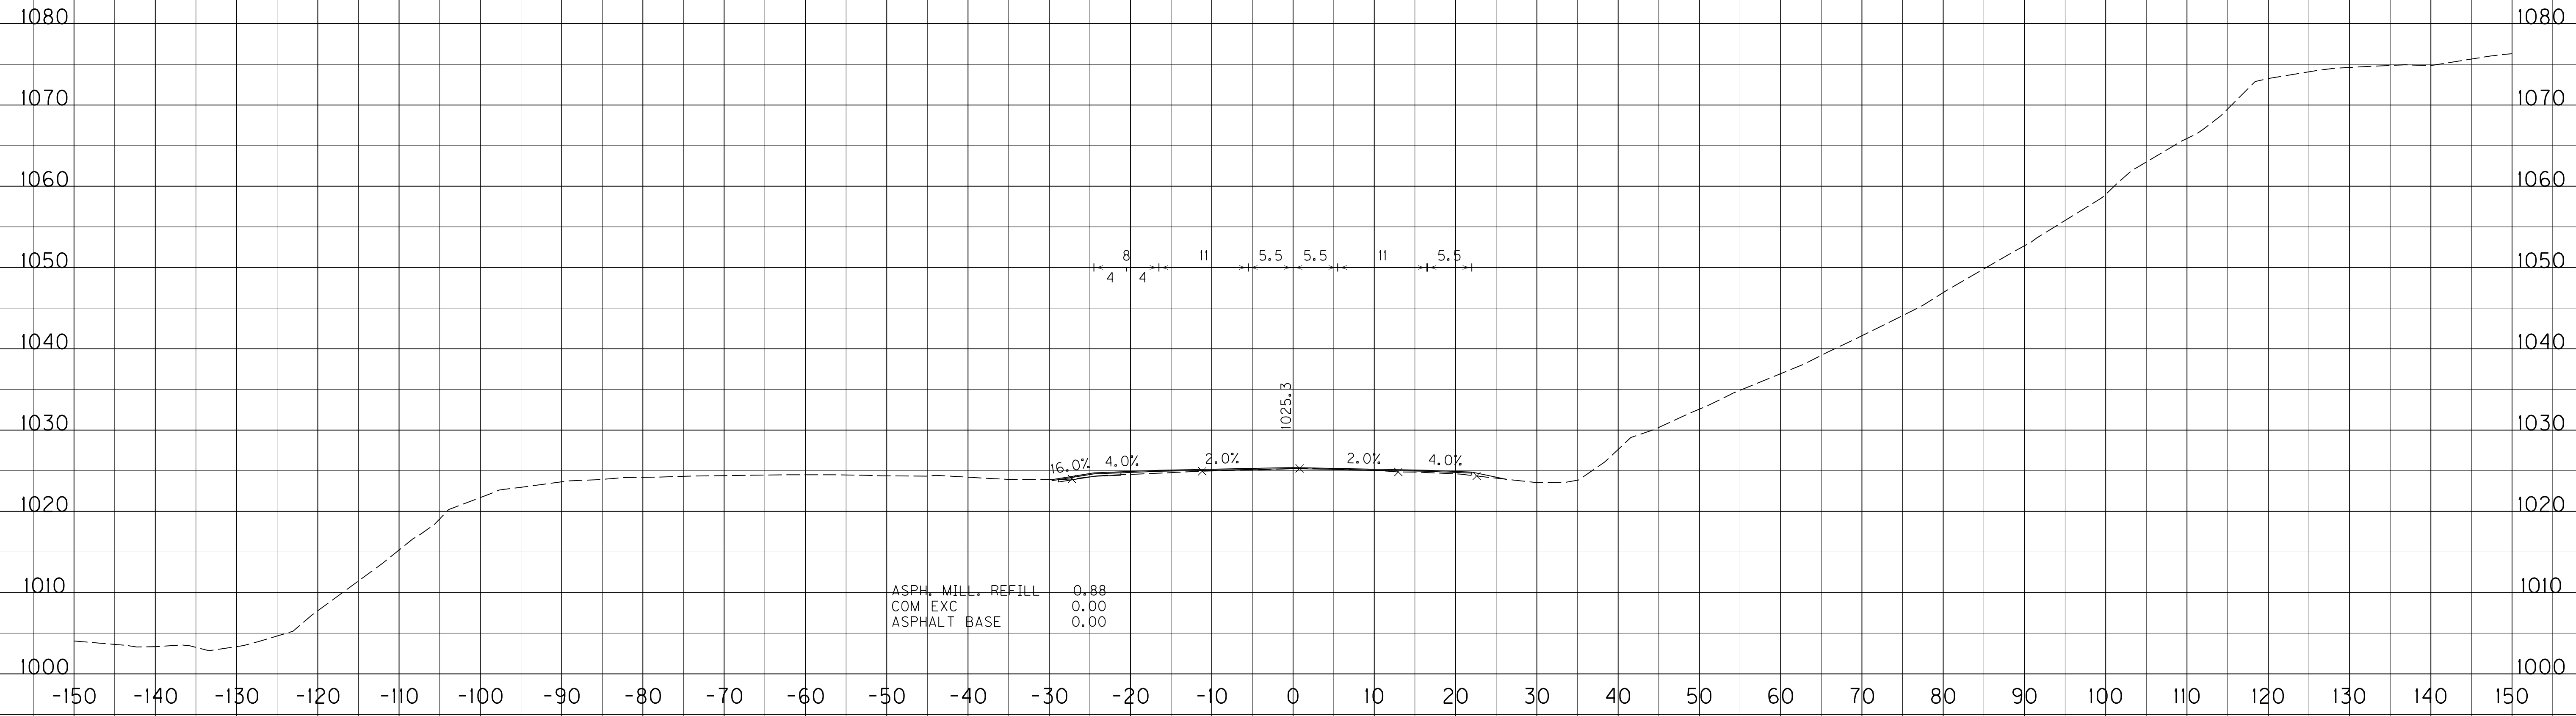

SCALE: 1" = HORIZONTAL
1" = VERTICAL

STA. 312+00 TO STA. 312+00

FILE NAME: C:\P\WORK\BRANDY\FLETCHER\01720570\SITE 3 CROSS-SECTIONS.DGN


USER: Brandy Fletcher
DATE PLOTTED: September 20, 2019

E-SHEET NAME:


MicroStation v8.11.9.832

COUNTY OF	ITEM NO.	SHEET NO.
PERRY	10-20018.00	X27

ASPHALT MILLINGS REFILL	COM EXC	ASPHALT BASE
14.6	2.9	0.0

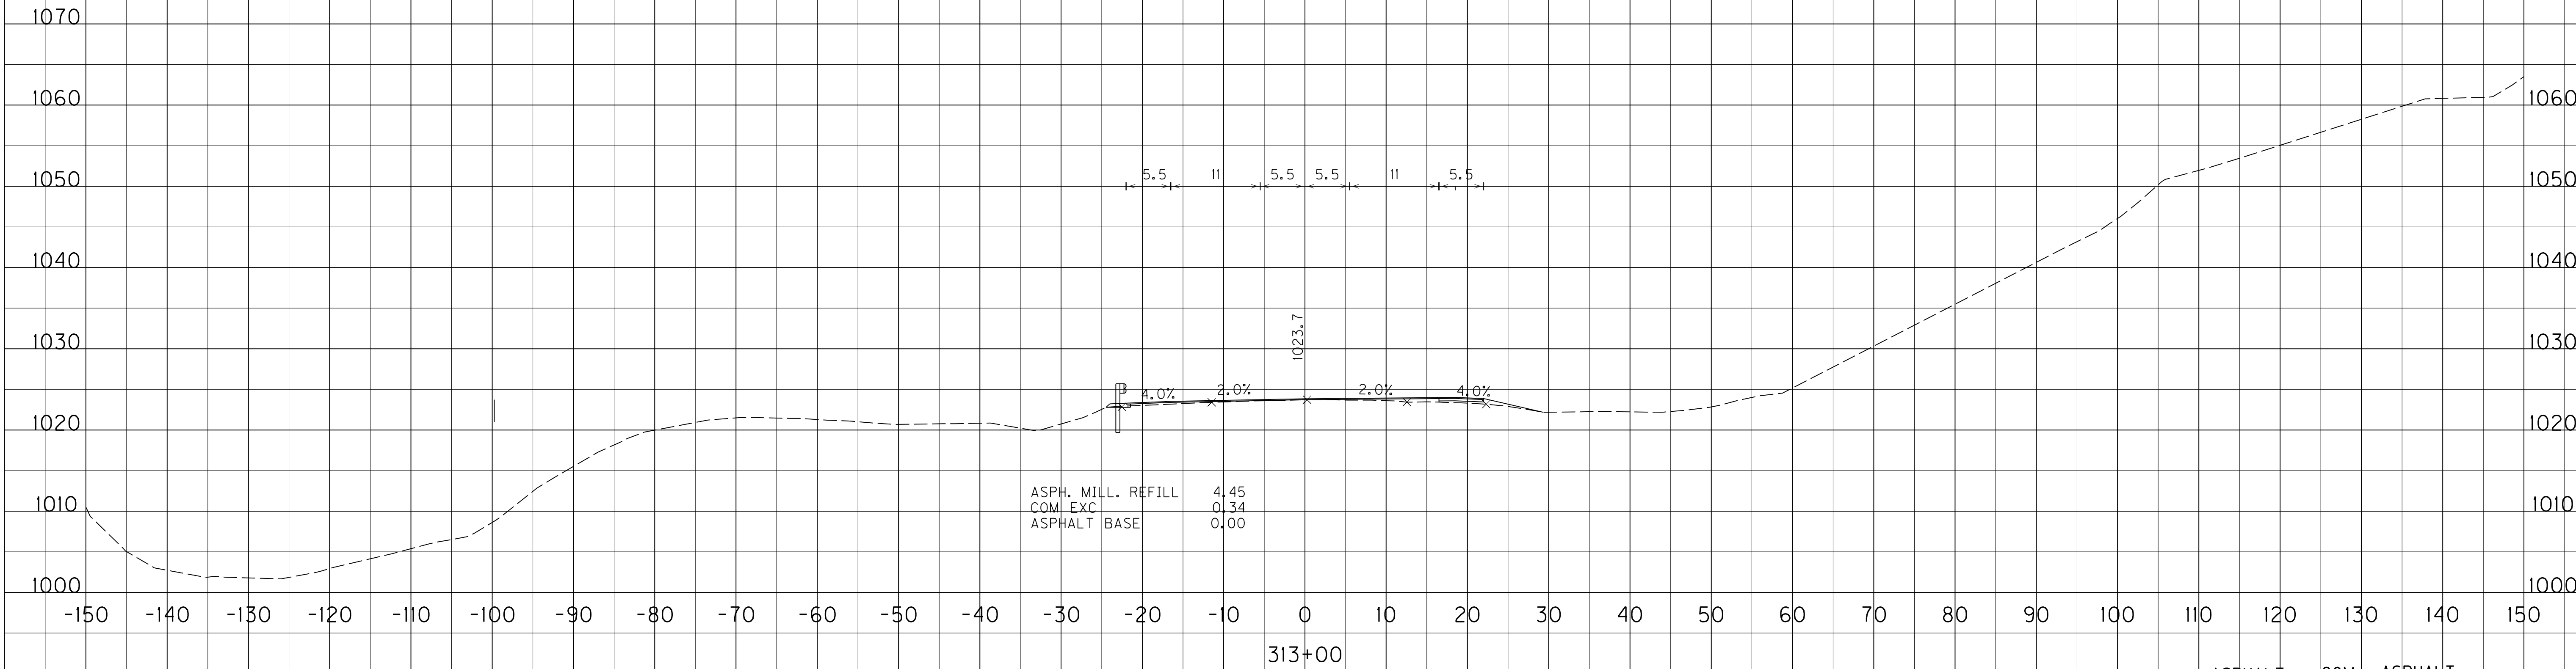

ASPHALT MILLINGS REFILL	COM EXC	ASPHALT BASE
5.8	0.9	0.0

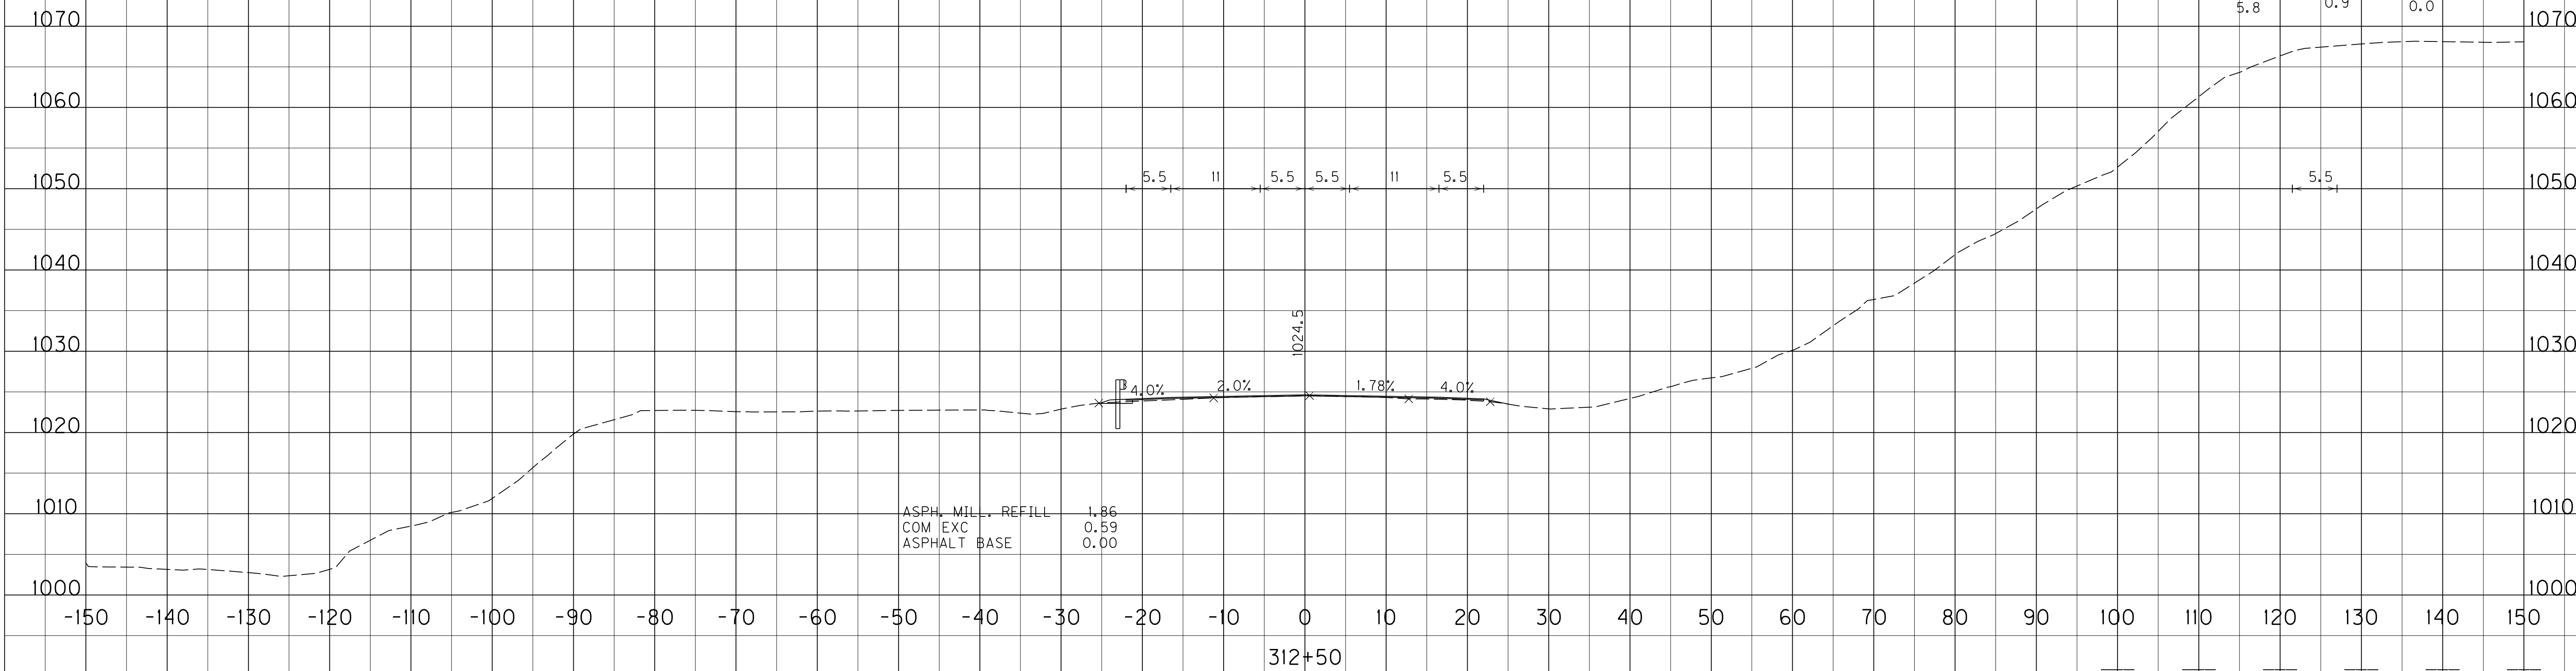

SCALE: 1" = HORIZONTAL
1" = VERTICAL

STA. 312+50 TO STA. 313+00

FILE NAME: C:\P\WORK\BRANDY\FLETCHER\01720570\SITE 3 CROSS-SECTIONS.DGN



USER: Brandy Fletcher
DATE PLOTTED: September 20, 2019

E-SHEET NAME:

MicroStation v8.11.9.832

COUNTY OF	ITEM NO.	SHEET NO.
PERRY	10-20018.00	X28

ASPHALT MILLINGS REFILL	COM EXC	ASPHALT BASE
25.8	9.6	1.7

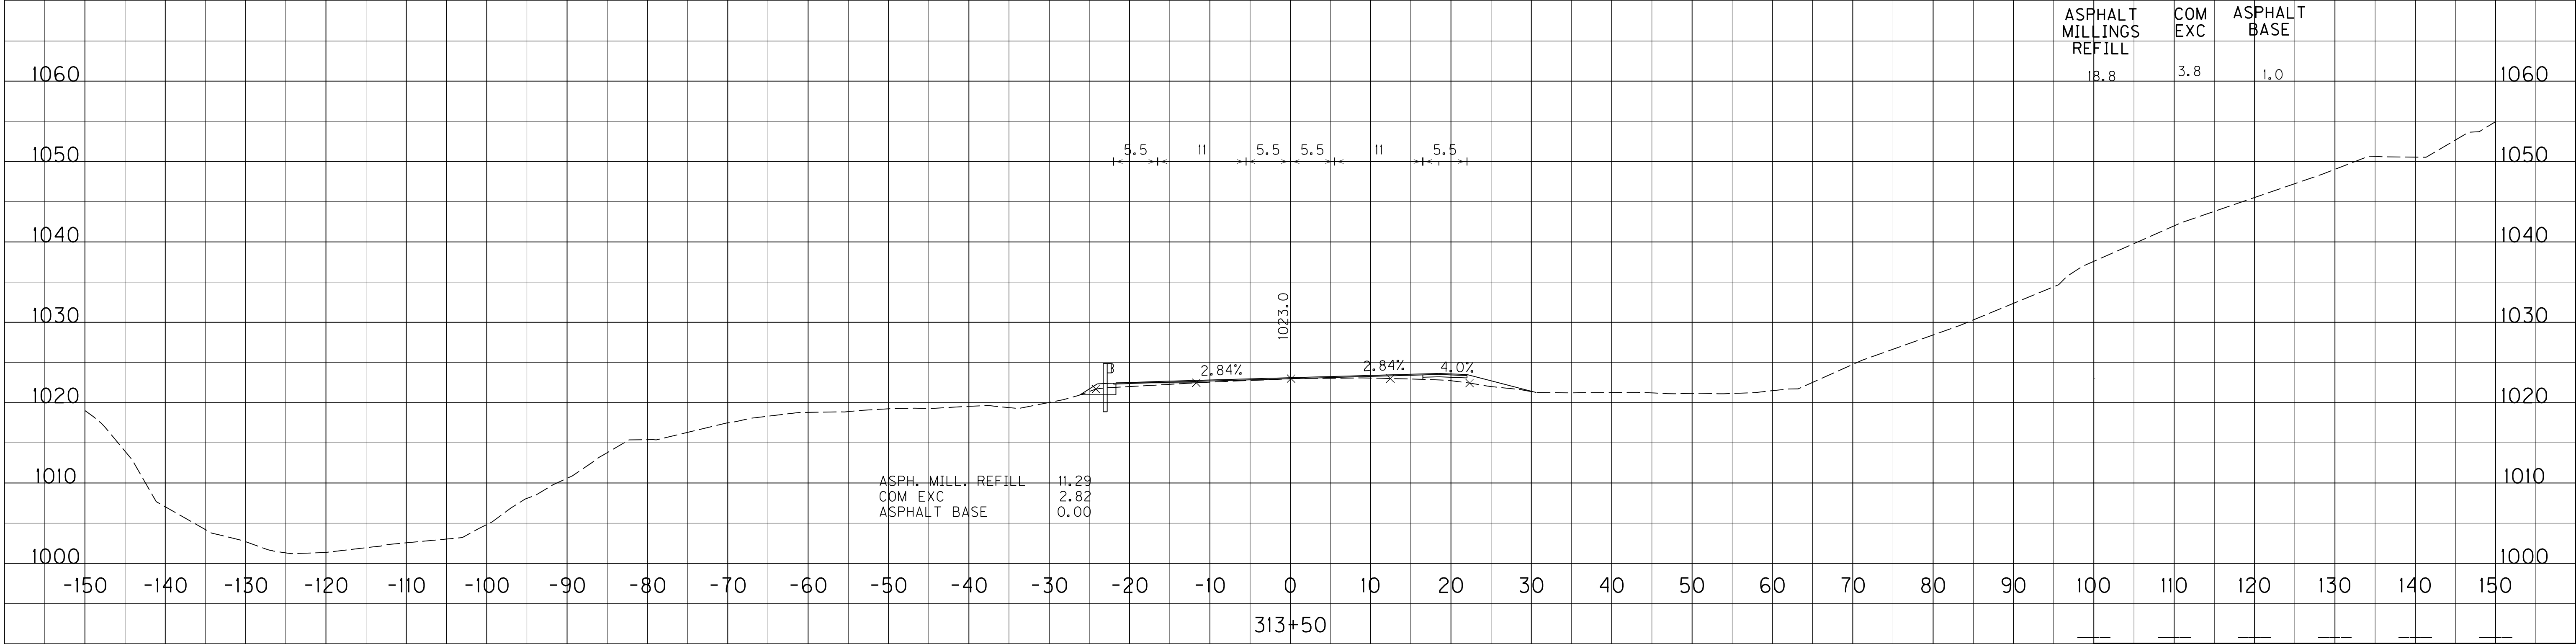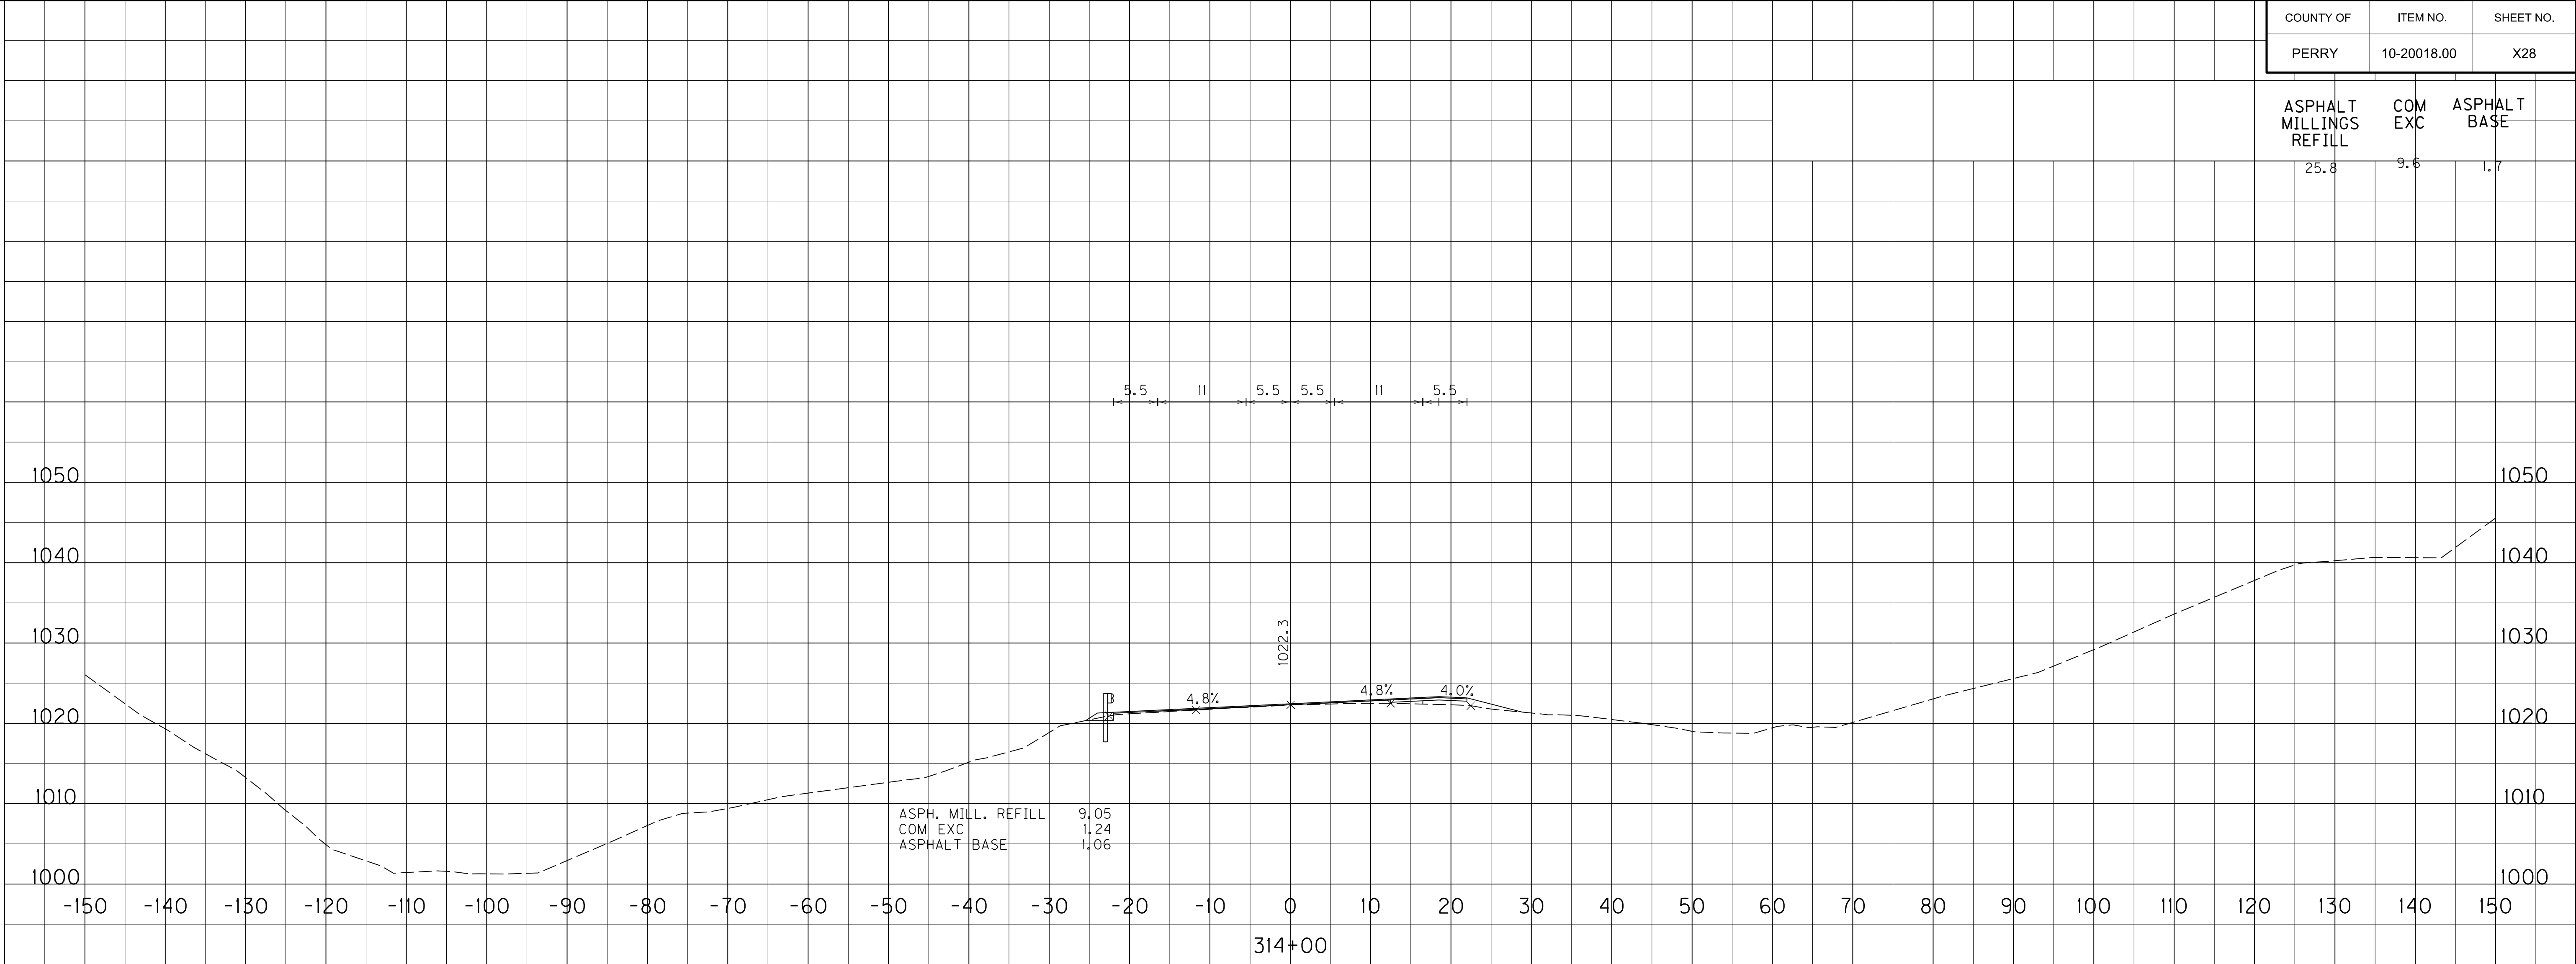

SCALE: 1" = 40' HORIZONTAL
1" = 4' VERTICAL

STA. 313+50 TO STA. 314+00

FILE NAME: C:\P\WORK\BRANDY\FLETCHER\01720570\SITE 3 CROSS-SECTIONS.DGN



USER: Brandy Fletcher
DATE PLOTTED: September 20, 2019

E-SHEET NAME:

MicroStation v8.11.9.832

COUNTY OF	ITEM NO.	SHEET NO.
PERRY	10-20018.00	X29

ASPHALT MILLINGS REFILL	COM EXC	ASPHALT BASE	
16.8	4.4	6.0	

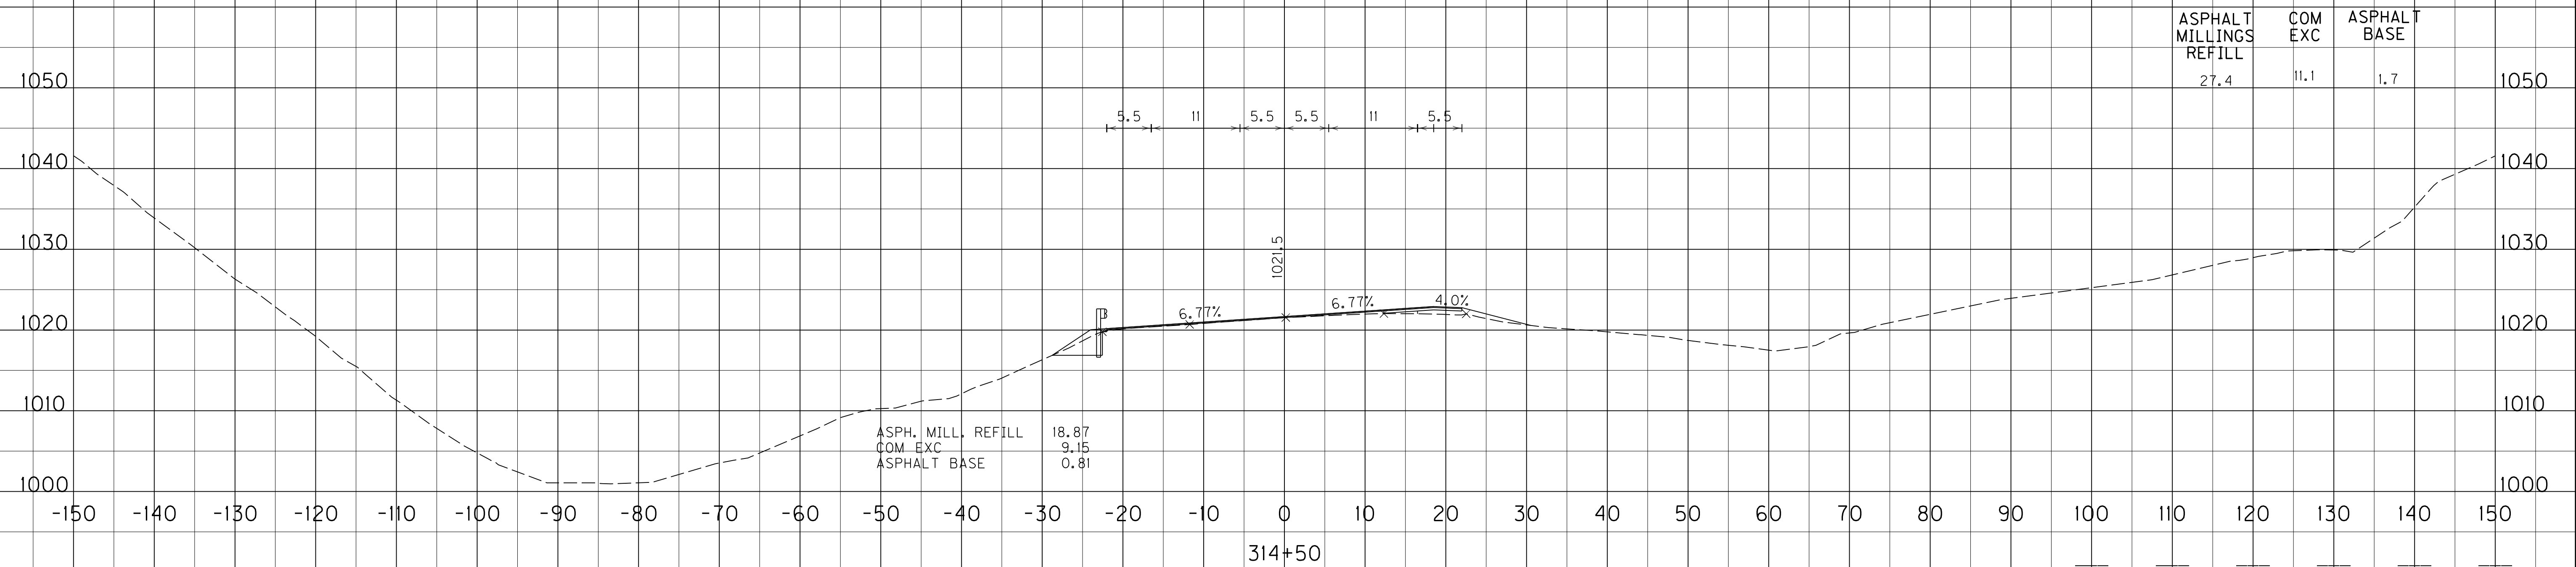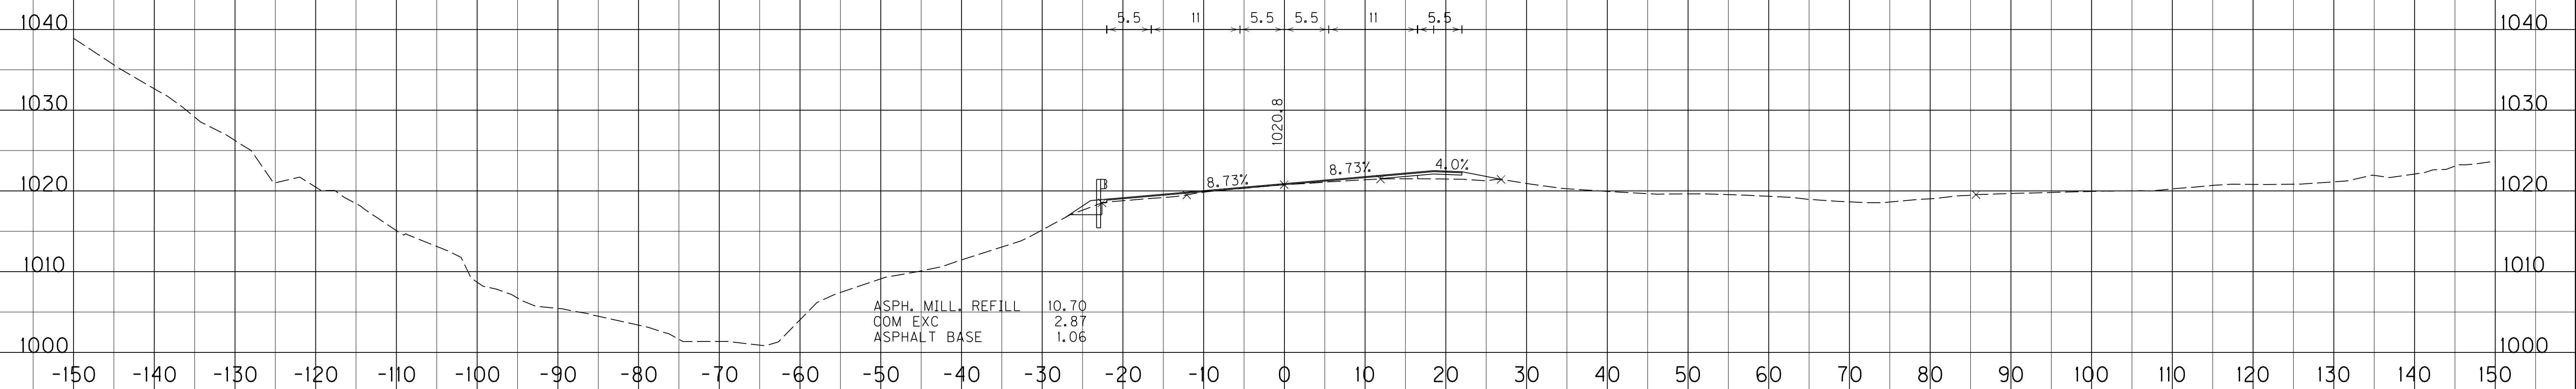

SCALE: 1" = 100' HORIZONTAL
1" = 10' VERTICAL

STA. 314+50 TO STA. 315+00

FILE NAME: C:\P\WORK\BRANDY\FLETCHER\01720570\SITE 3 CROSS-SECTIONS.DGN


USER: Brandy Fletcher
DATE PLOTTED: September 20, 2019

E-SHEET NAME:


MicroStation v8.11.9.832

COUNTY OF	ITEM NO.	SHEET NO.
PERRY	10-20018.00	X30

ASPHALT MILLINGS REFILL	COM EXC	ASPHALT BASE
14.3	4.5	3.2

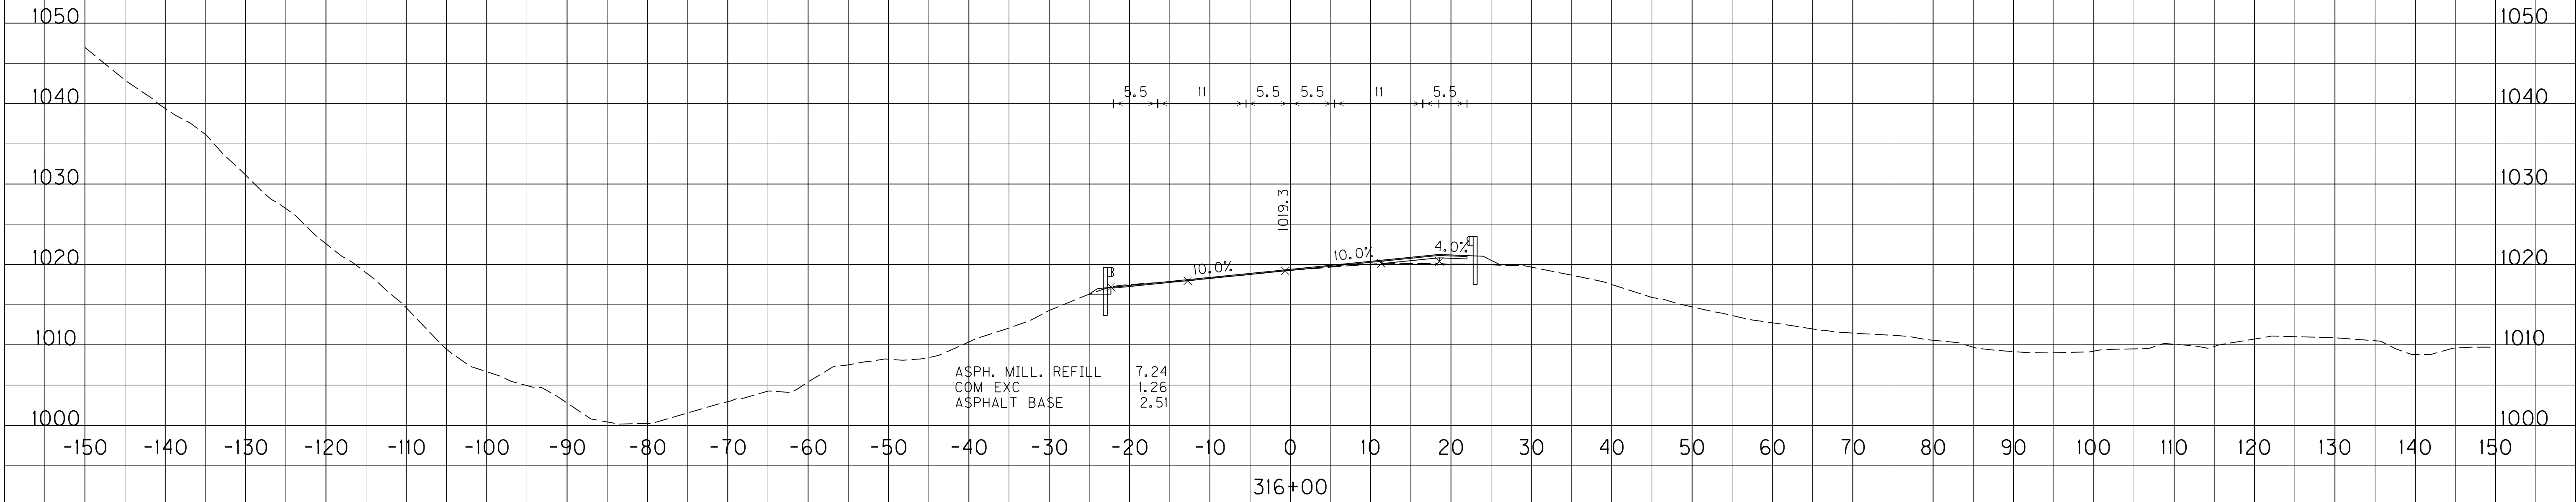

ASPHALT MILLINGS REFILL	COM EXC	ASPHALT BASE
13.6	2.9	7.4

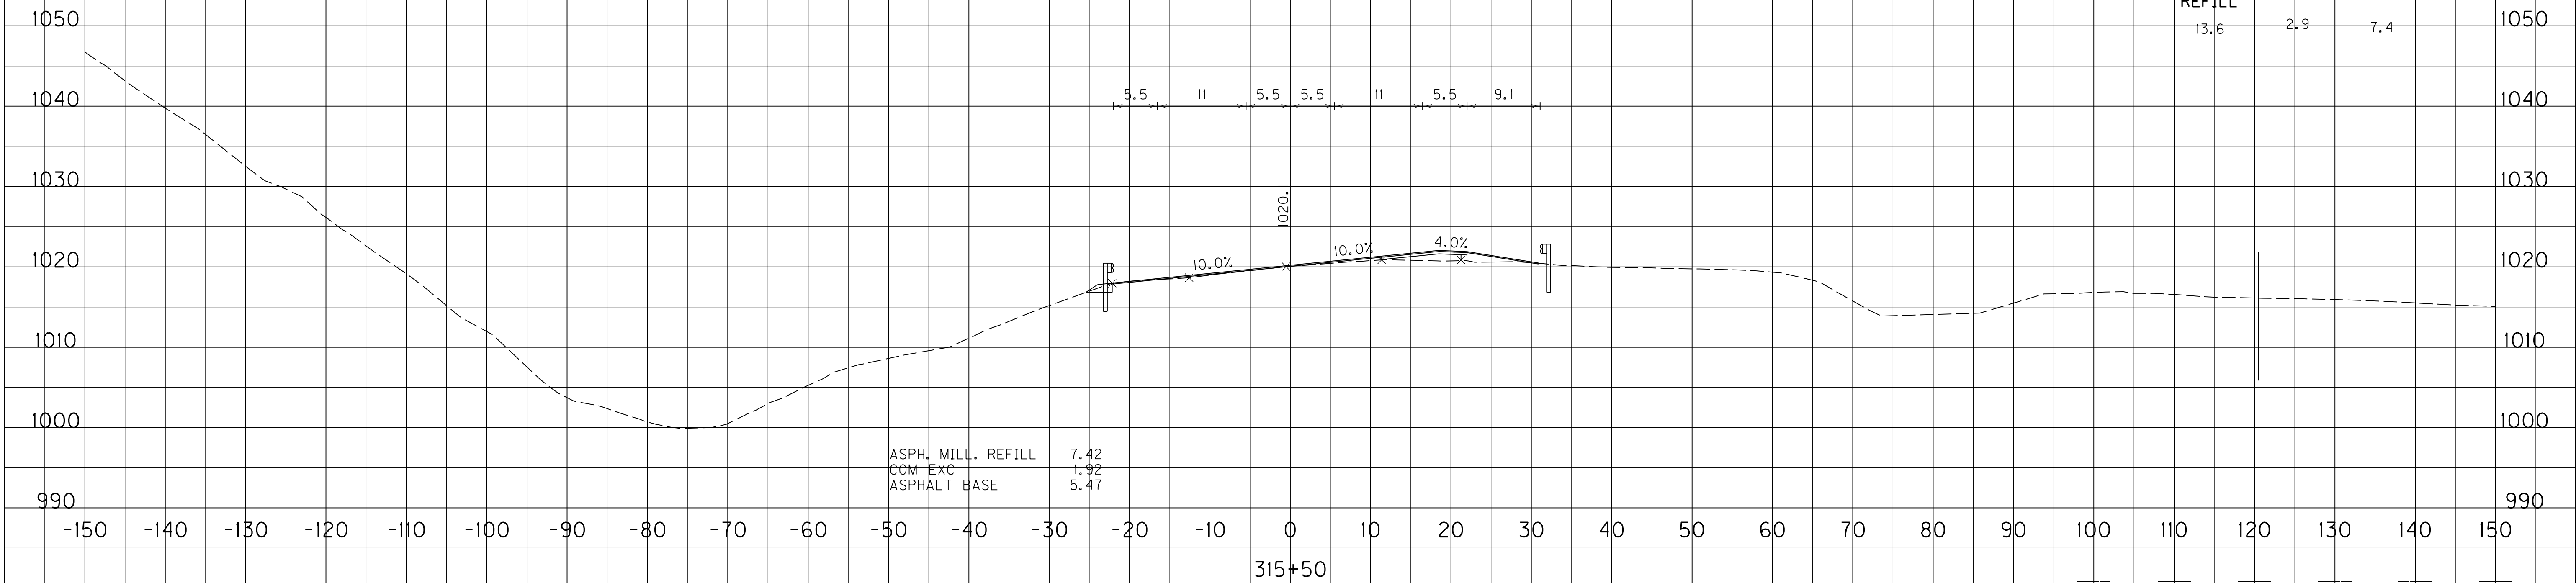

SCALE: 1" = 40' HORIZONTAL
1" = 4' VERTICAL

STA. 315+50 TO STA. 316+00

FILE NAME: C:\P\WORK\BRANDY\FLETCHER\01720570\SITE 3 CROSS-SECTIONS.DGN


USER: Brandy Fletcher
DATE PLOTTED: September 20, 2019

E-SHEET NAME:


MicroStation v8.11.9.832

COUNTY OF	ITEM NO.	SHEET NO.
PERRY	10-20018.00	X31

ASPHALT MILLINGS REFILL	COM EXC	ASPHALT BASE
10.7	6.1	2.0

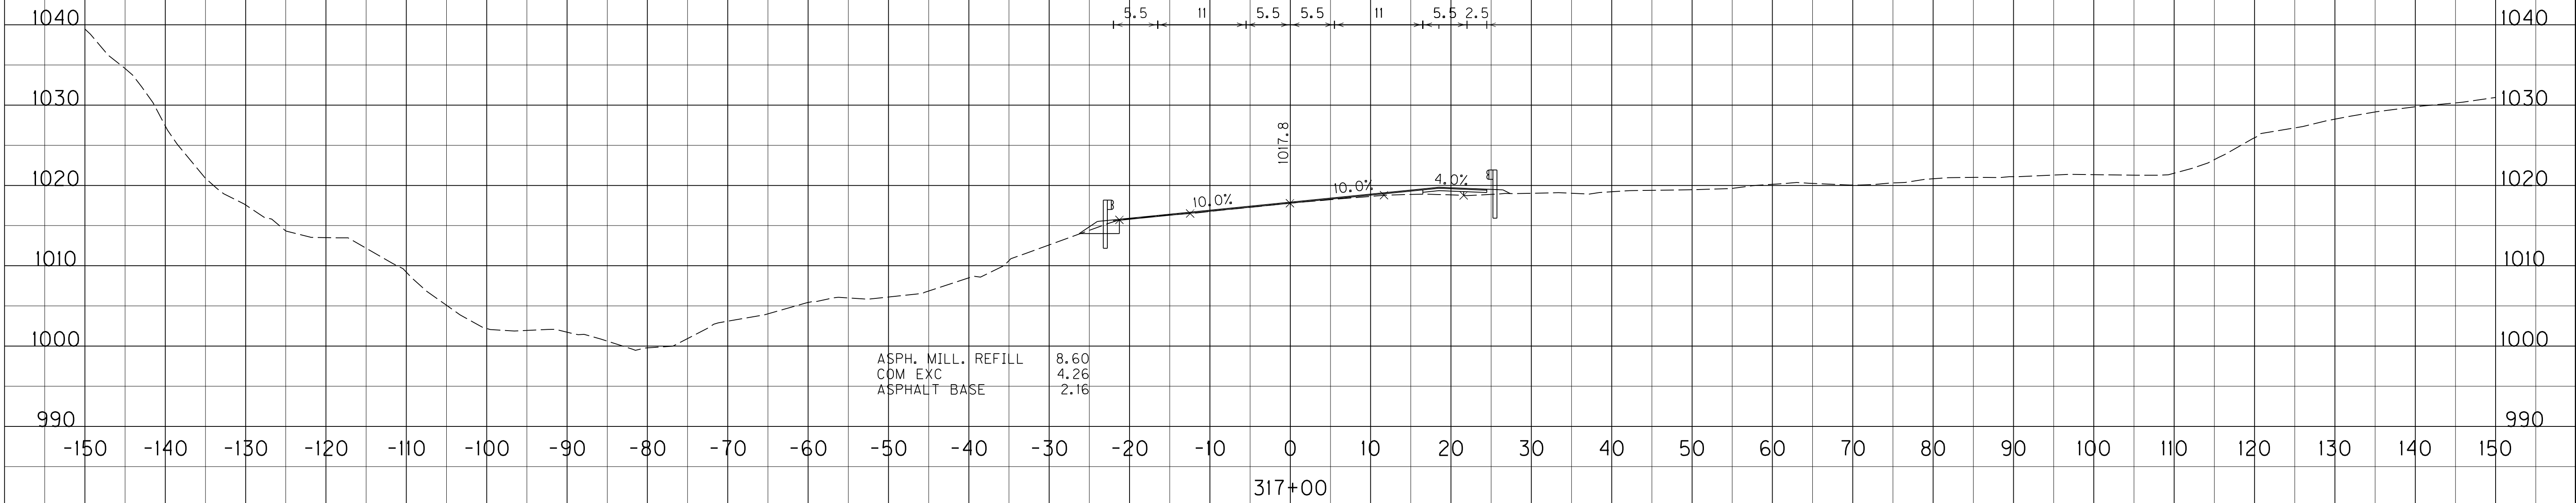

ASPHALT MILLINGS REFILL	COM EXC	ASPHALT BASE
15.6	7.3	2.9

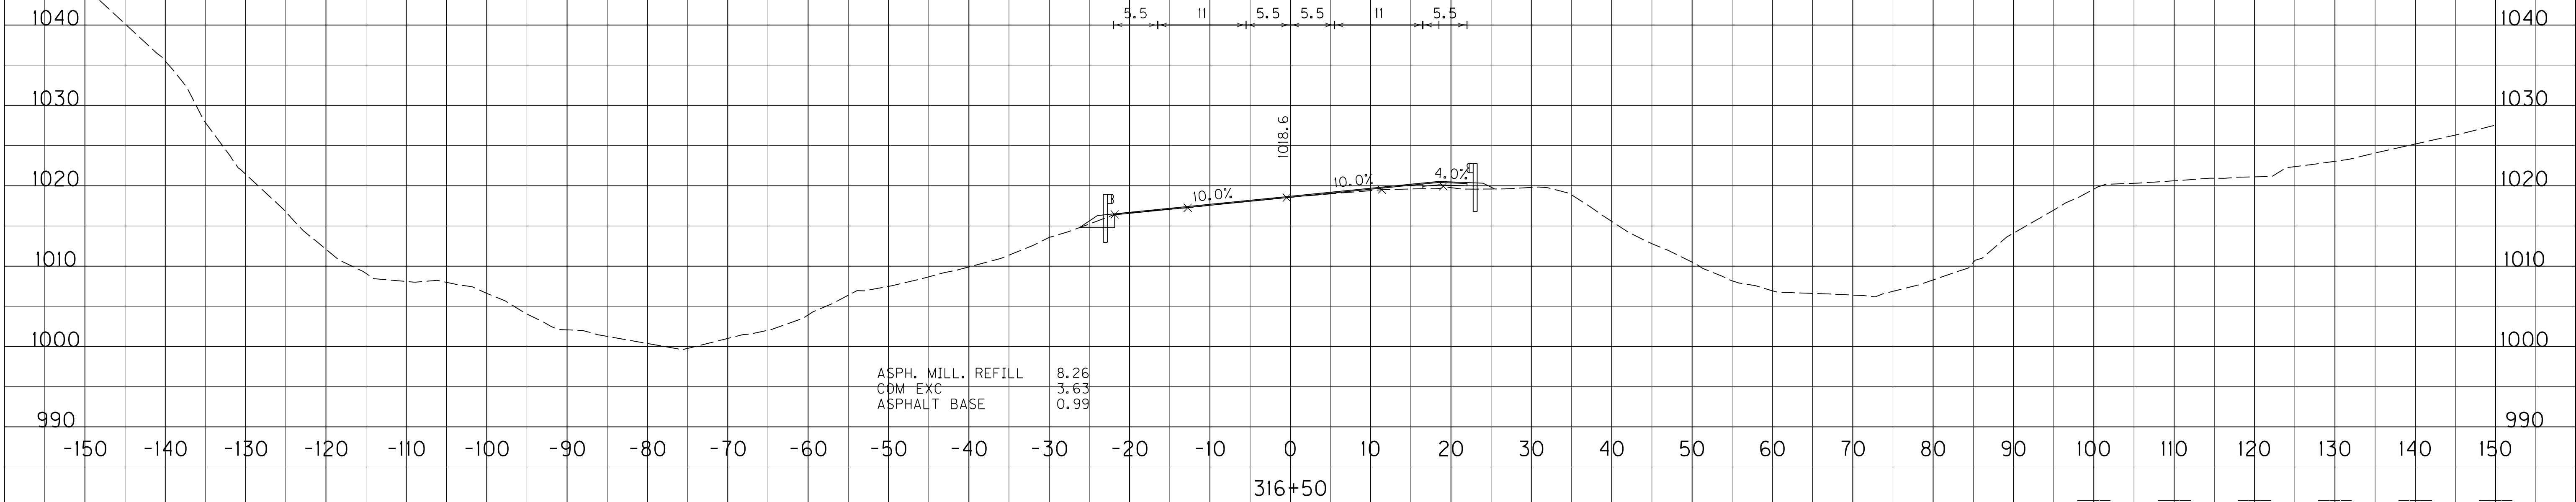

SCALE: 1" = 40' HORIZONTAL
1" = 4' VERTICAL

STA. 316+50 TO STA. 317+00

FILE NAME: C:\P\WORK\BRANDY\FLETCHER\01720570\SITE 3 CROSS-SECTIONS.DGN


USER: Brandy Fletcher
DATE PLOTTED: September 20, 2019

E-SHEET NAME:

MicroStation v8.11.9.832

COUNTY OF	ITEM NO.	SHEET NO.
PERRY	10-20018.00	X32

ASPHALT MILLINGS REFILL	COM EXC	ASPHALT BASE	
9.2	6.1	1.3	

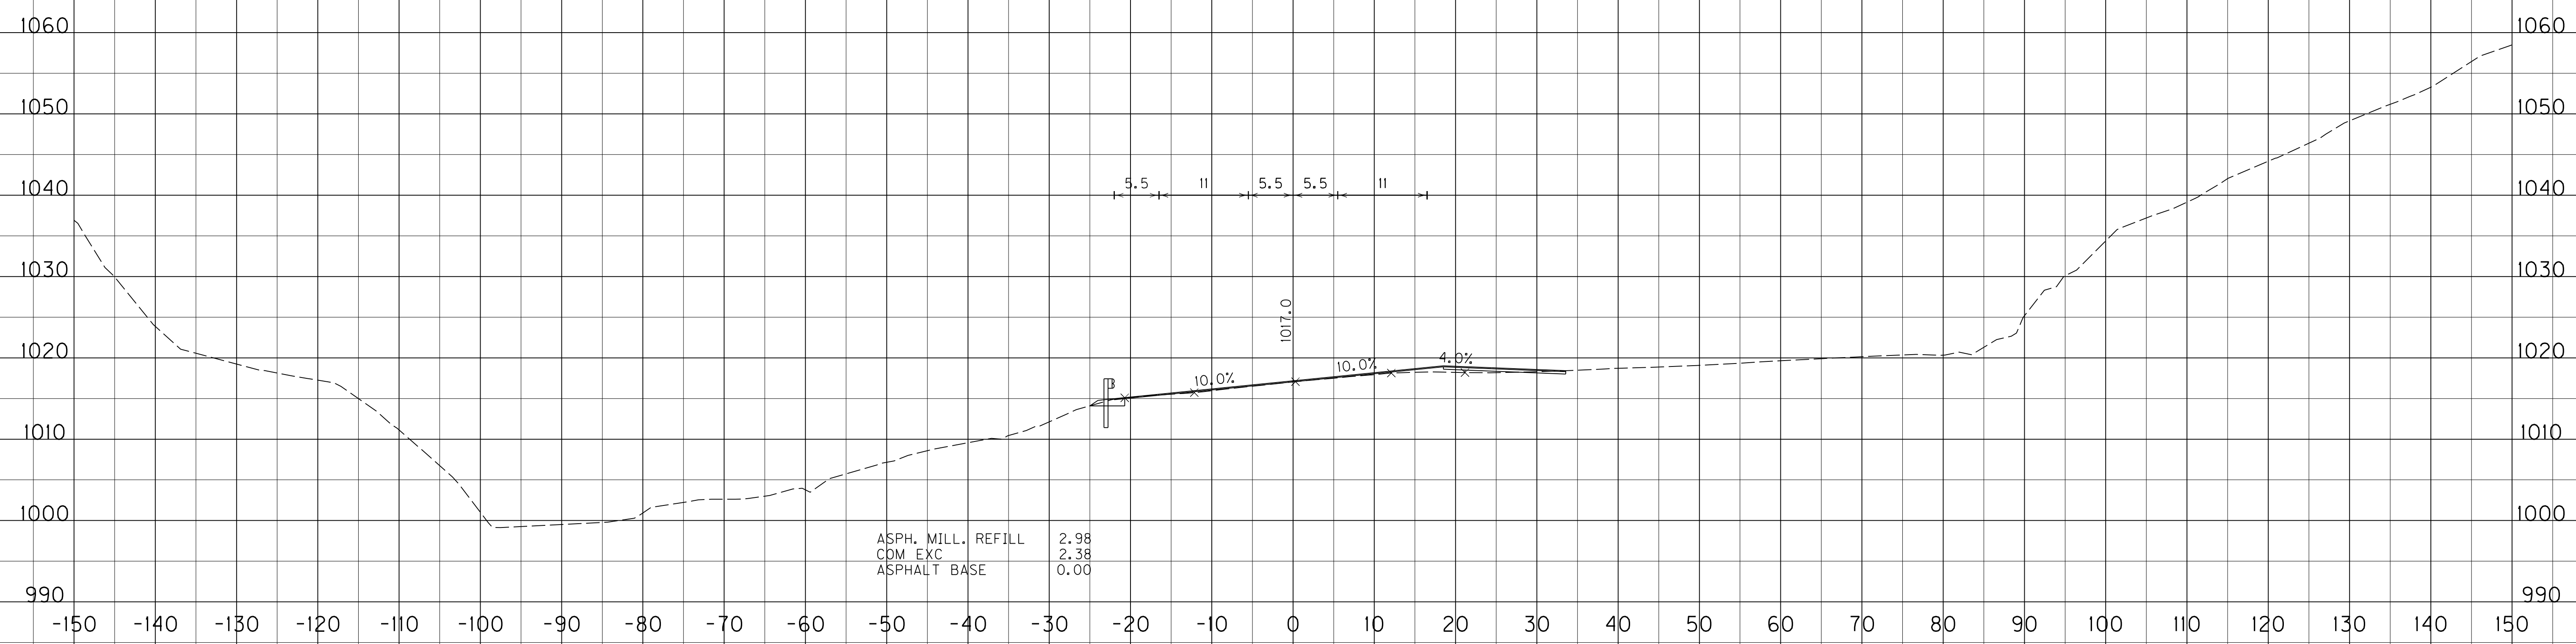

SCALE: 1" = 100' HORIZONTAL
1" = 10' VERTICAL

STA. 317+50 TO STA. 317+50

FILE NAME: C:\P\WORK\BRANDY\FLETCHER\01720570\SITE 3 CROSS-SECTIONS.DGN


USER: Brandy Fletcher
DATE PLOTTED: September 20, 2019

E-SHEET NAME:

MicroStation v8.11.9.832

COUNTY OF	ITEM NO.	SHEET NO.
PERRY	10-20018.00	X33

ASPHALT MILLINGS REFILL	COM EXC	ASPHALT BASE
8.5	3.9	1.9

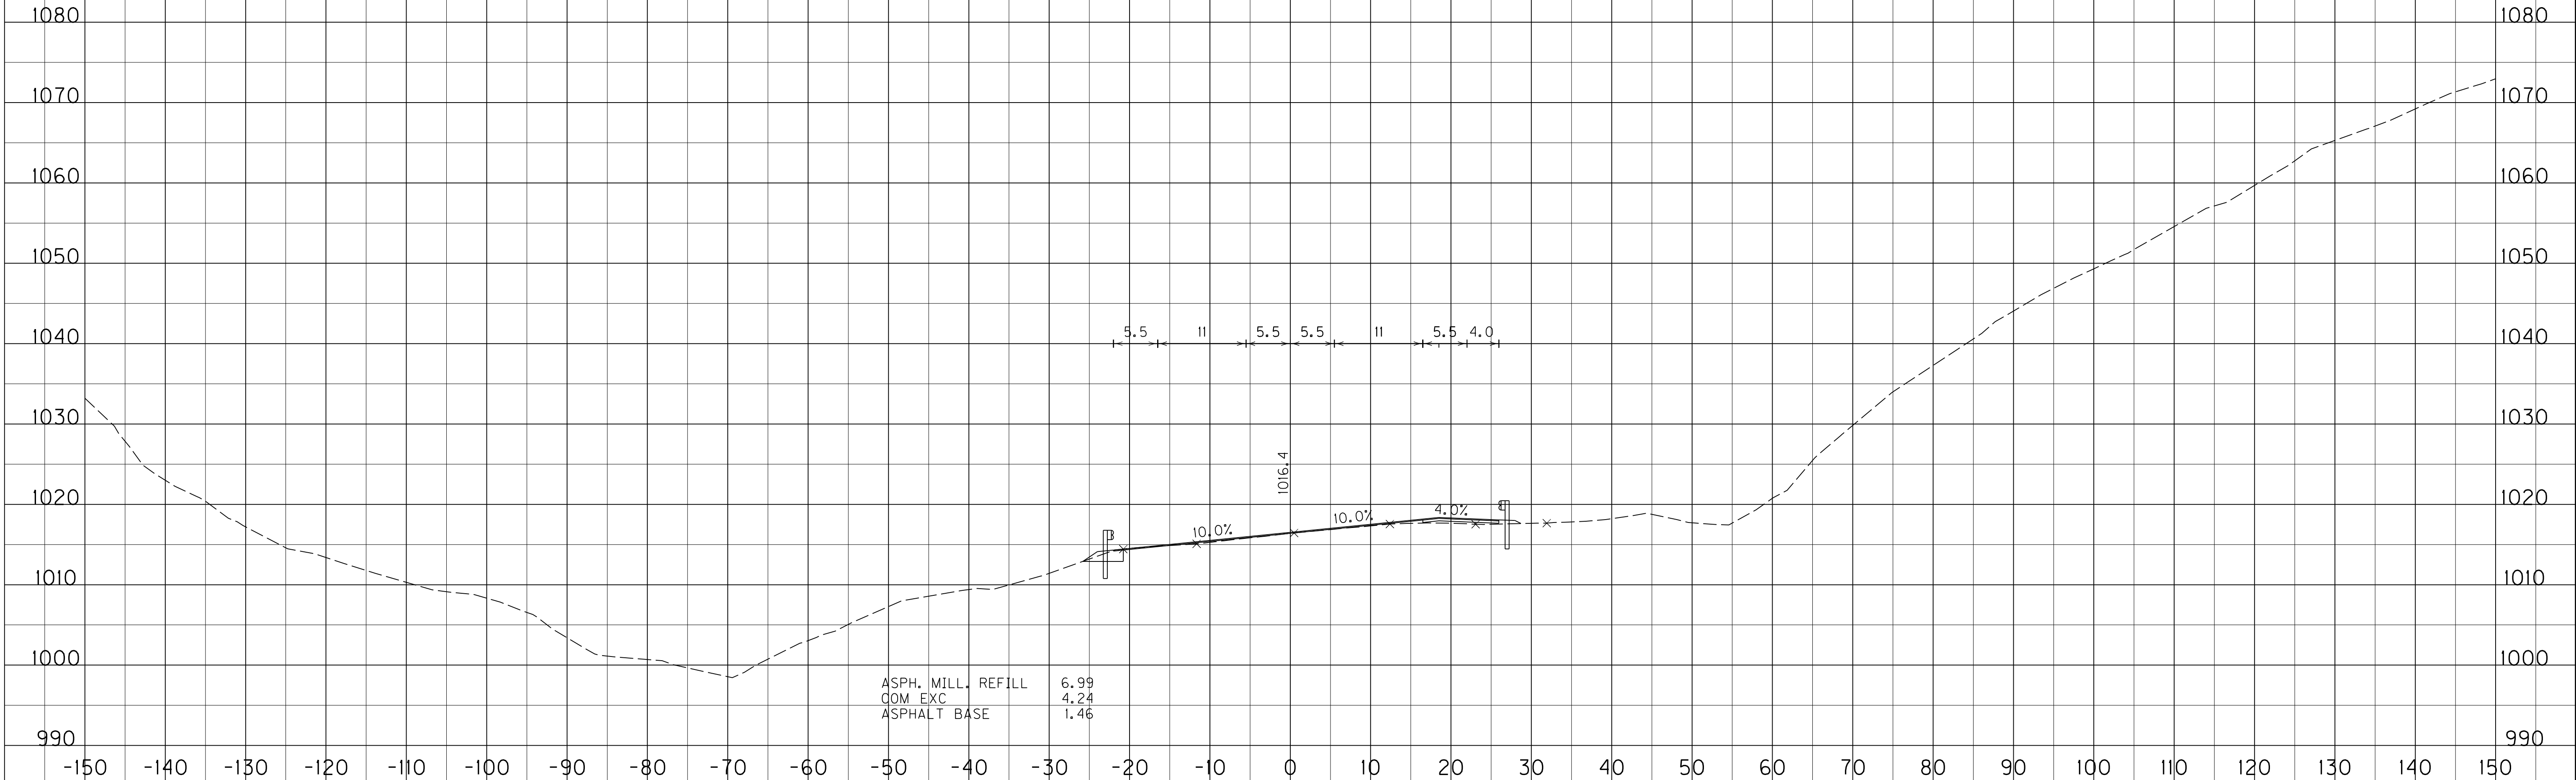

SCALE: 1" = HORIZONTAL
1" = VERTICAL

STA. 318+00 TO STA. 318+00

FILE NAME: C:\P\WORK\BRANDY\FLETCHER\01720570\SITE 3 CROSS-SECTIONS.DGN


USER: Brandy Fletcher
DATE PLOTTED: September 20, 2019

E-SHEET NAME:

MicroStation v8.11.9.832

COUNTY OF	ITEM NO.	SHEET NO.
PERRY	10-20018.00	X34

ASPHALT MILLINGS REFILL	COM EXC	ASPHALT BASE
4.0	0.0	2.0

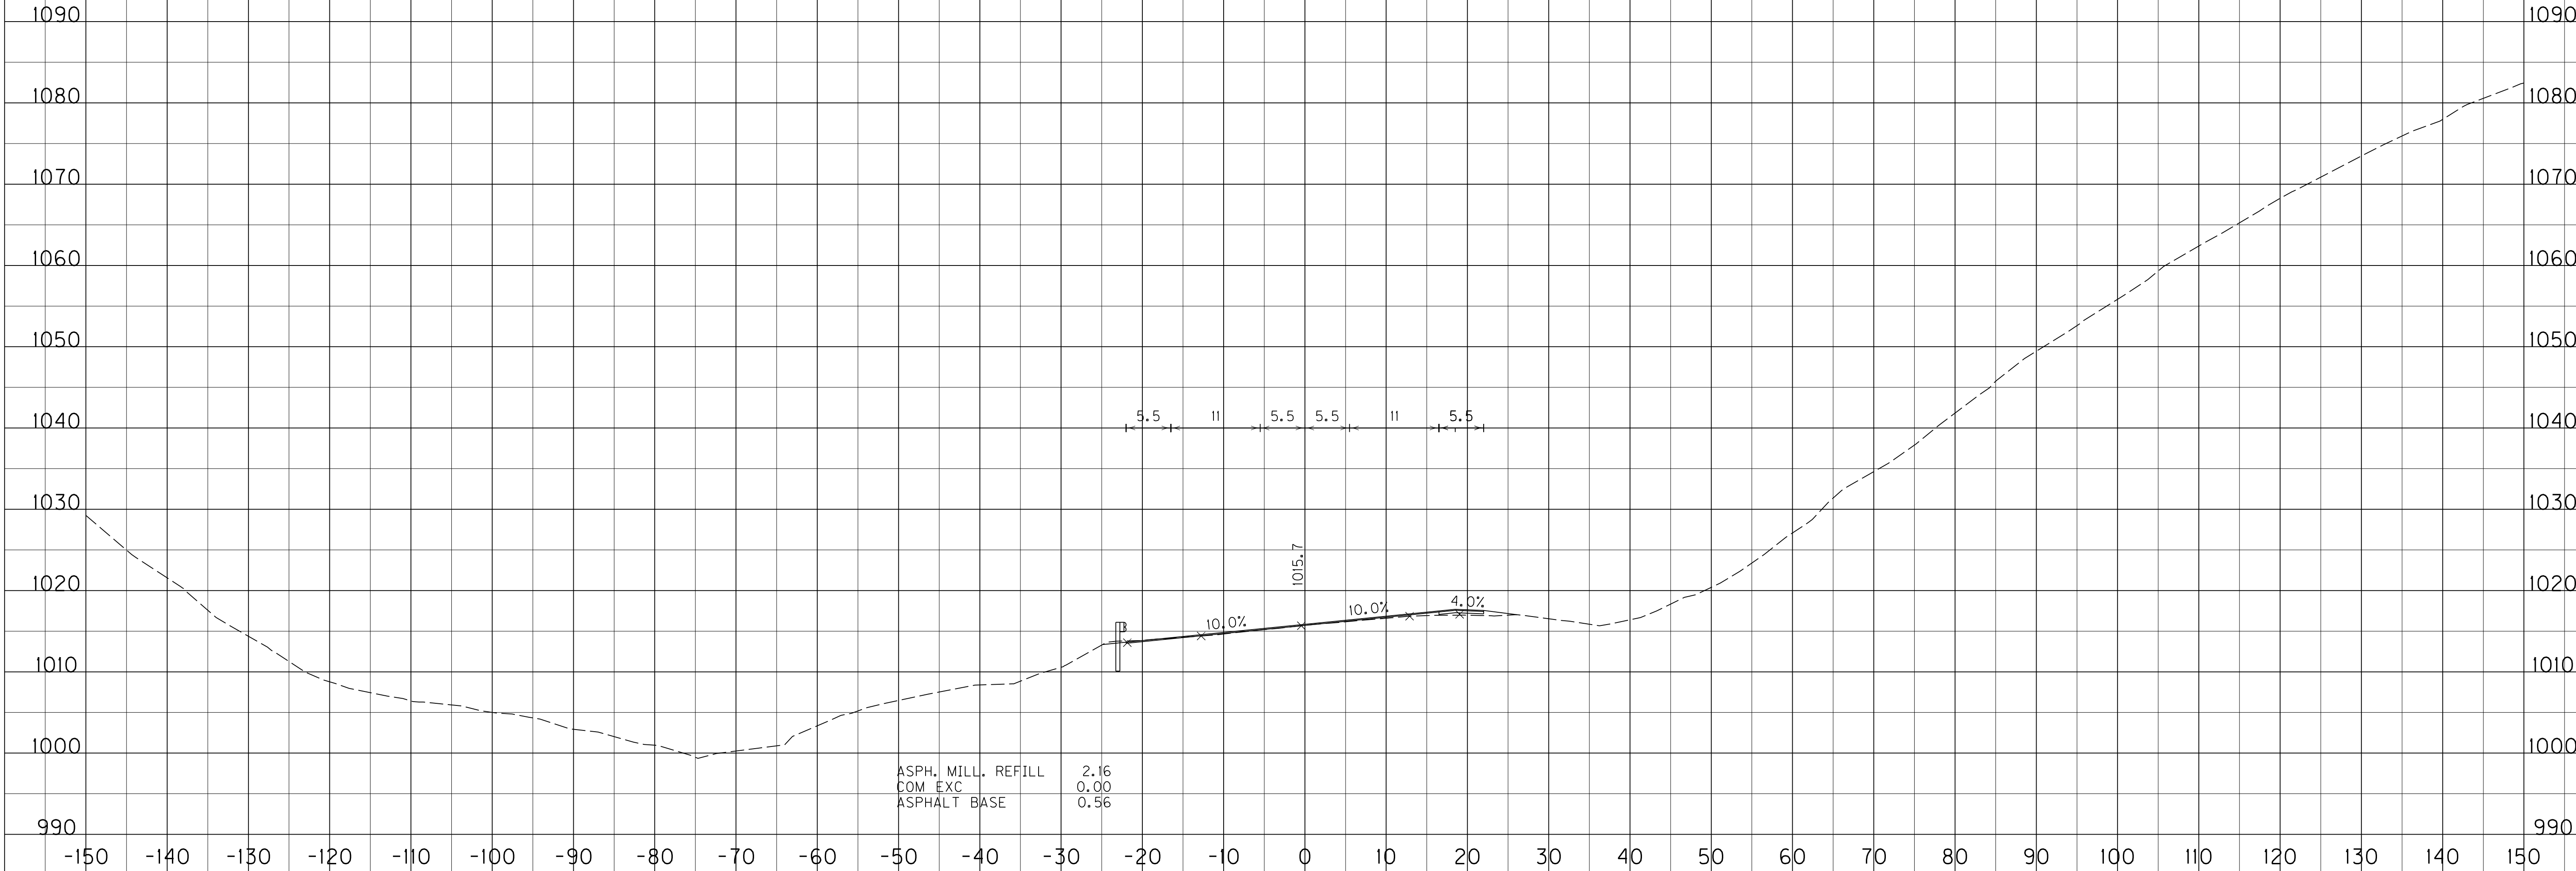

FILE NAME: C:\P\WORK\BRANDY\FLETCHER\01720570\SITE 3 CROSS-SECTIONS.DGN


USER: Brandy Fletcher
DATE PLOTTED: September 20, 2019

E-SHEET NAME:

MicroStation v8.11.9.832

COUNTY OF	ITEM NO.	SHEET NO.
PERRY	10-20018.00	X35

ASPHALT MILLINGS REFILL	COM EXC	ASPHALT BASE
4.1	0.0	3.0

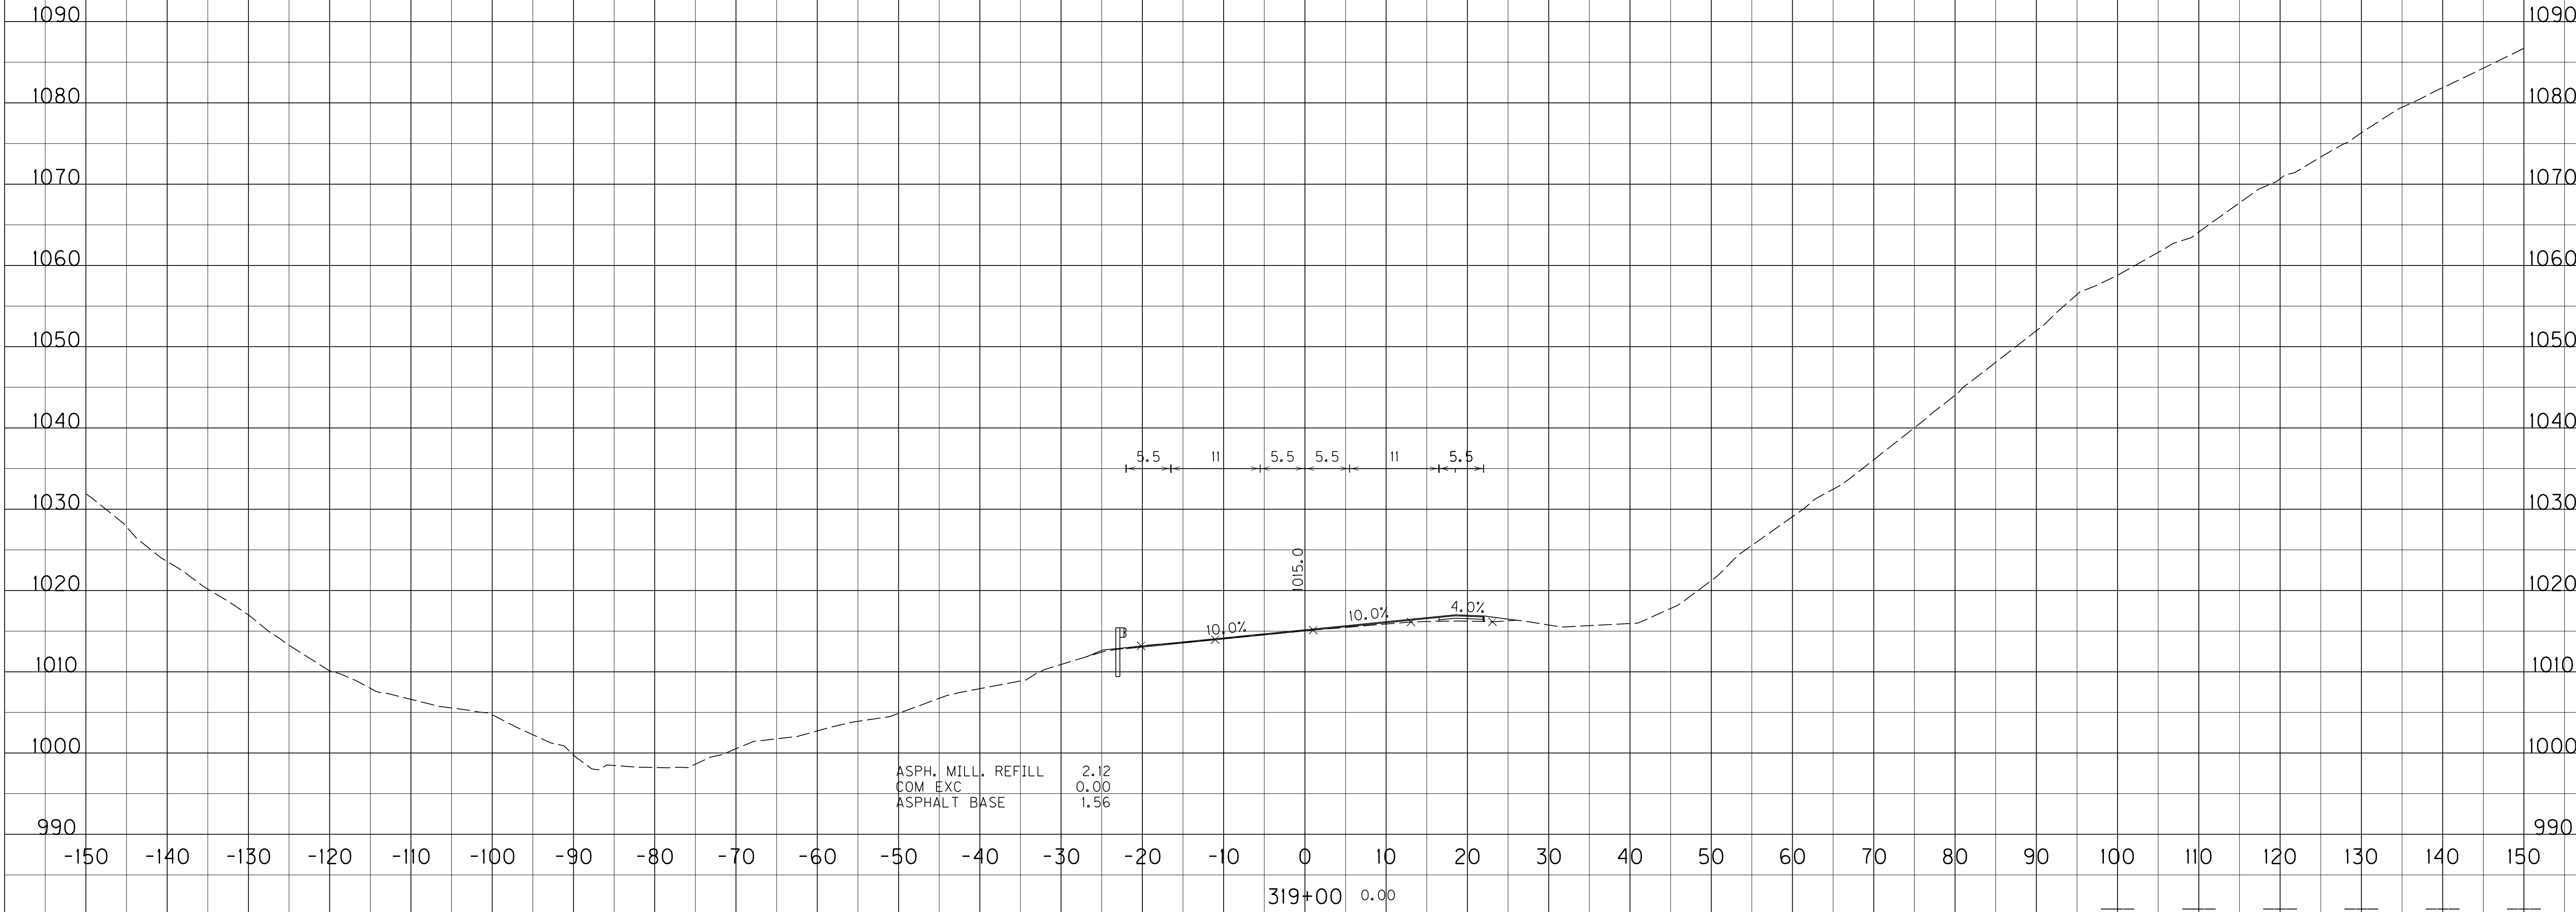

SCALE: 1" = 40' HORIZONTAL
1" = 4' VERTICAL

STA. 319+00 TO STA. 319+00

FILE NAME: C:\P\WORK\BRANDY\FLETCHER\01720570\SITE 3 CROSS-SECTIONS.DGN


USER: Brandy Fletcher
DATE PLOTTED: September 20, 2019

E-SHEET NAME: -----

MicroStation v8.11.9.832

COUNTY OF	ITEM NO.	SHEET NO.
PERRY	10-20018.00	X36

ASPHALT MILLINGS REFILL	COM EXC	ASPHALT BASE	
3.8	0.0	2.8	

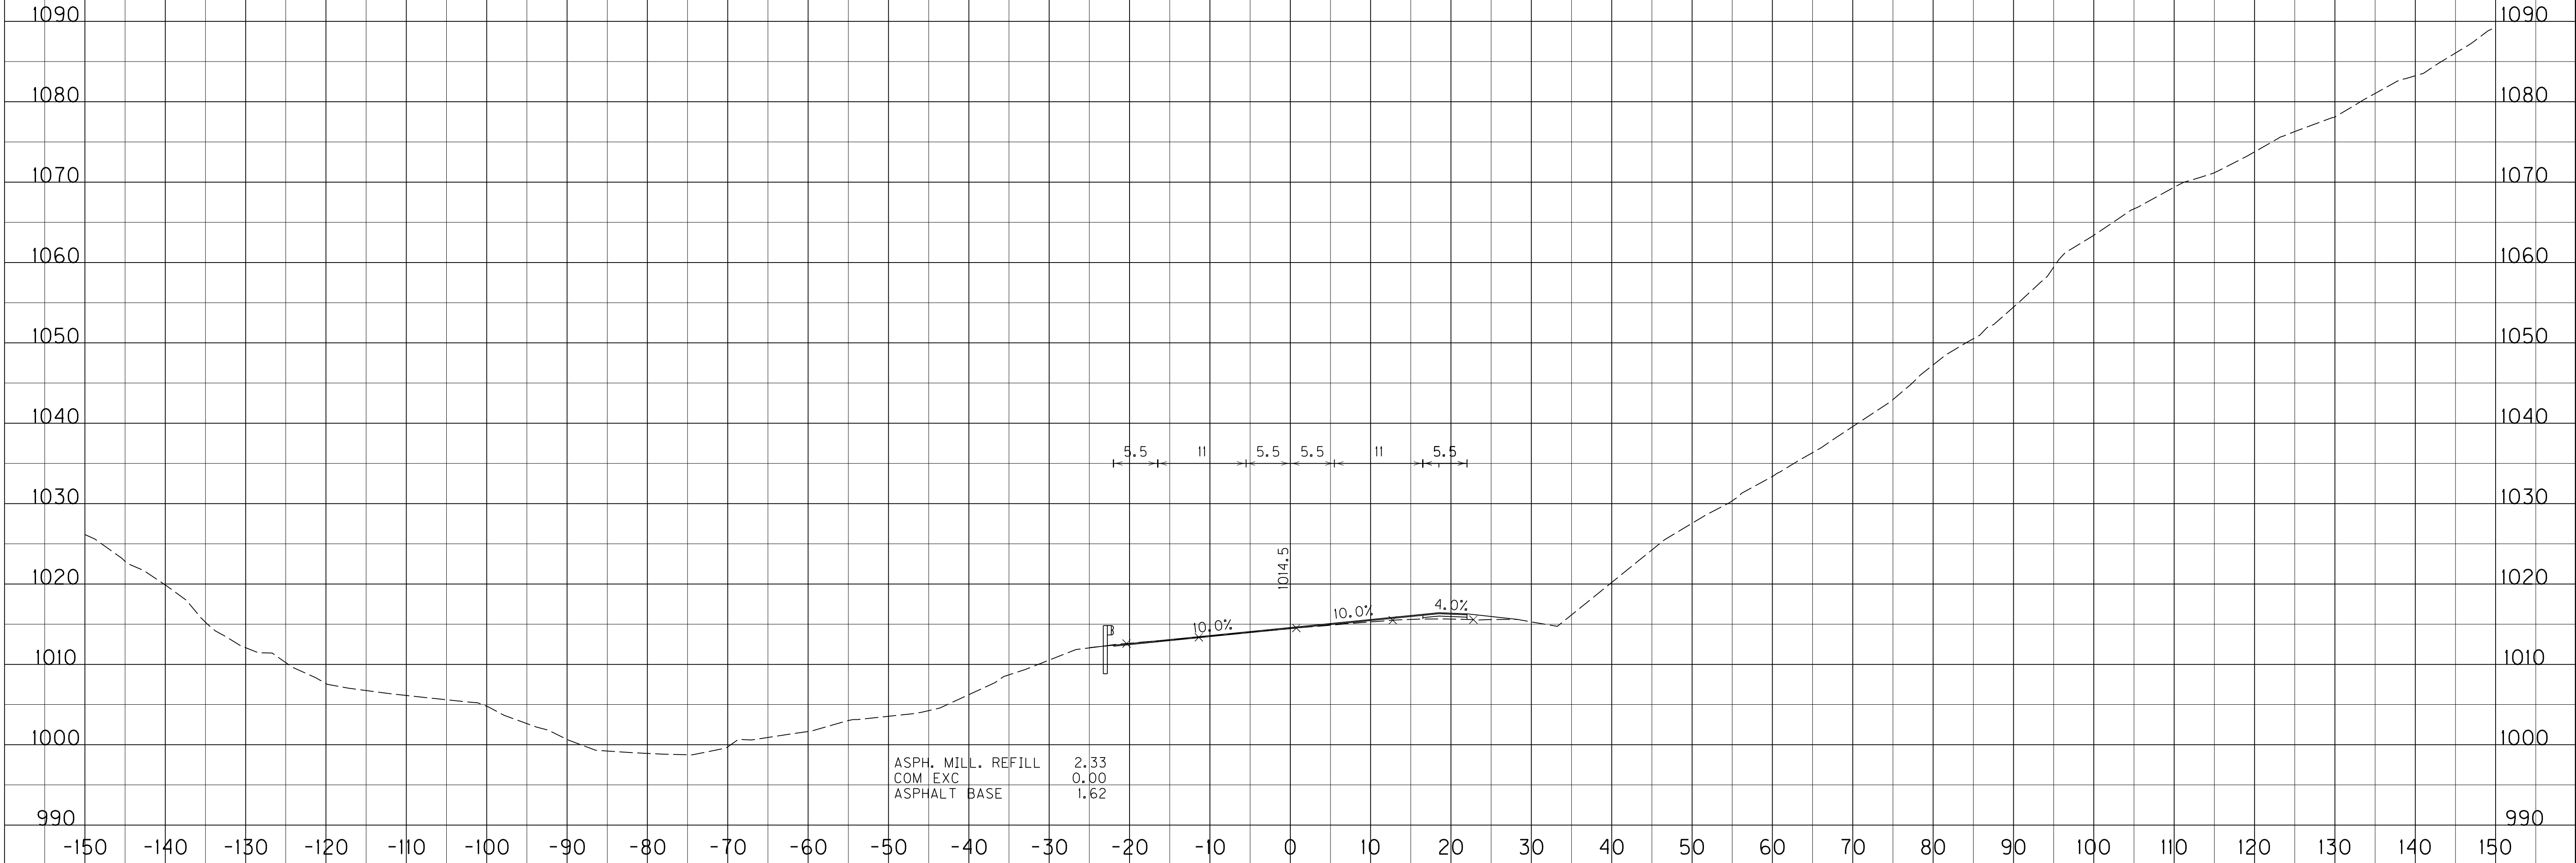

SCALE: 1" = 40' HORIZONTAL
1" = 10' VERTICAL

STA. 319+50 TO STA. 319+50

FILE NAME: C:\P\WORK\BRANDY\FLETCHER\01720570\SITE 3 CROSS-SECTIONS.DGN


USER: Brandy Fletcher
DATE PLOTTED: September 20, 2019

E-SHEET NAME:

MicroStation v8.11.9.832

COUNTY OF	ITEM NO.	SHEET NO.
PERRY	10-20018.00	X37

ASPHALT MILLINGS REFILL	COM EXC	ASPHALT BASE
2.1	0.0	1.9

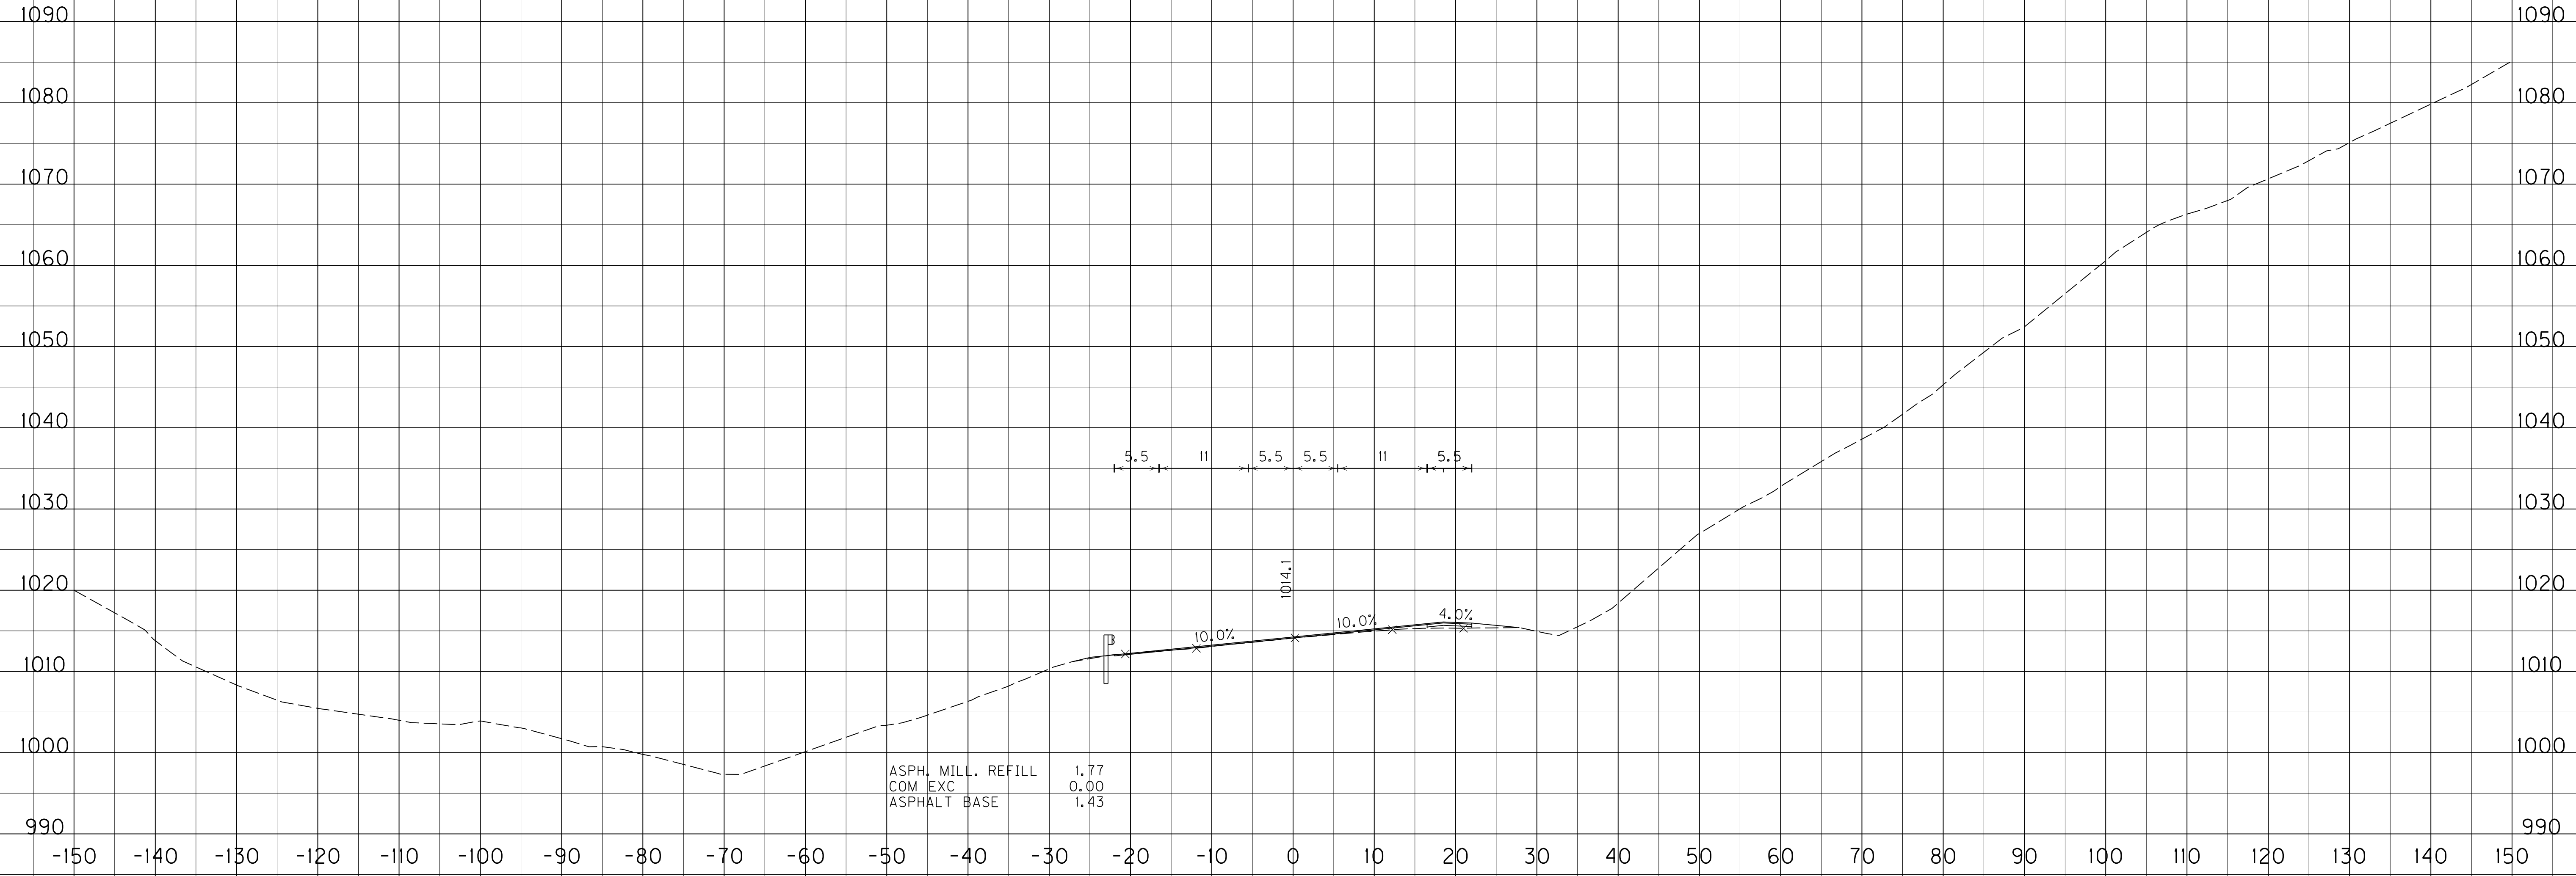

SCALE: 1" = HORIZONTAL
1" = VERTICAL

STA. 320+00 TO STA. 320+00

FILE NAME: C:\P\WORK\BRANDY\FLETCHER\01720570\SITE 3 CROSS-SECTIONS.DGN


USER: Brandy Fletcher
DATE PLOTTED: September 20, 2019

E-SHEET NAME:

MicroStation v8.11.9.832

COUNTY OF	ITEM NO.	SHEET NO.
PERRY	10-20018.00	X38

ASPHALT MILLINGS REFILL	COM EXC	ASPHALT BASE	
0.0	0.0	0.0	

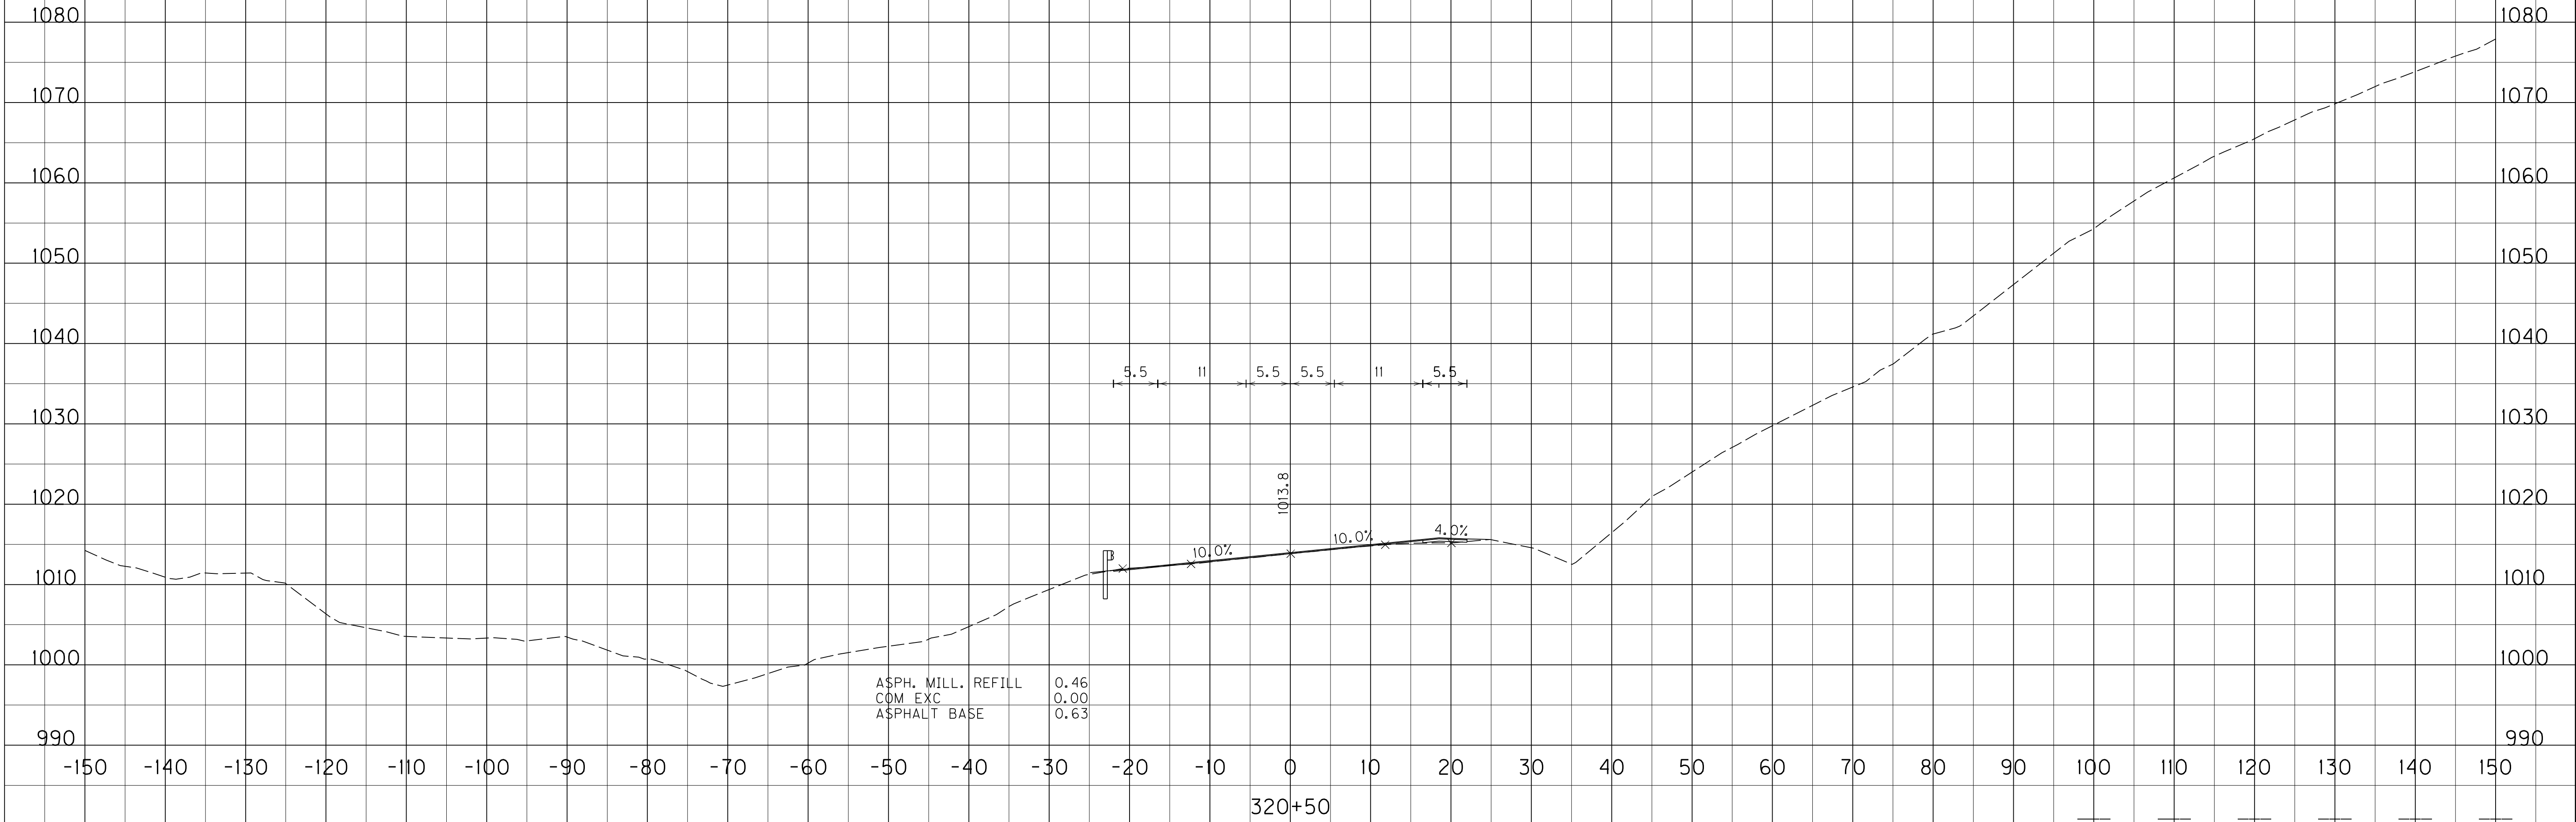

FILE NAME: C:\P\WORK\BRANDY\FLETCHER\01720570\SITE 3 CROSS-SECTIONS.DGN

USER: Brandy Fletcher
DATE PLOTTED: September 20, 2019

E-SHEET NAME:

MicroStation v8.11.9.832

COUNTY OF	ITEM NO.	SHEET NO.
PERRY	10-20018.00	X39

