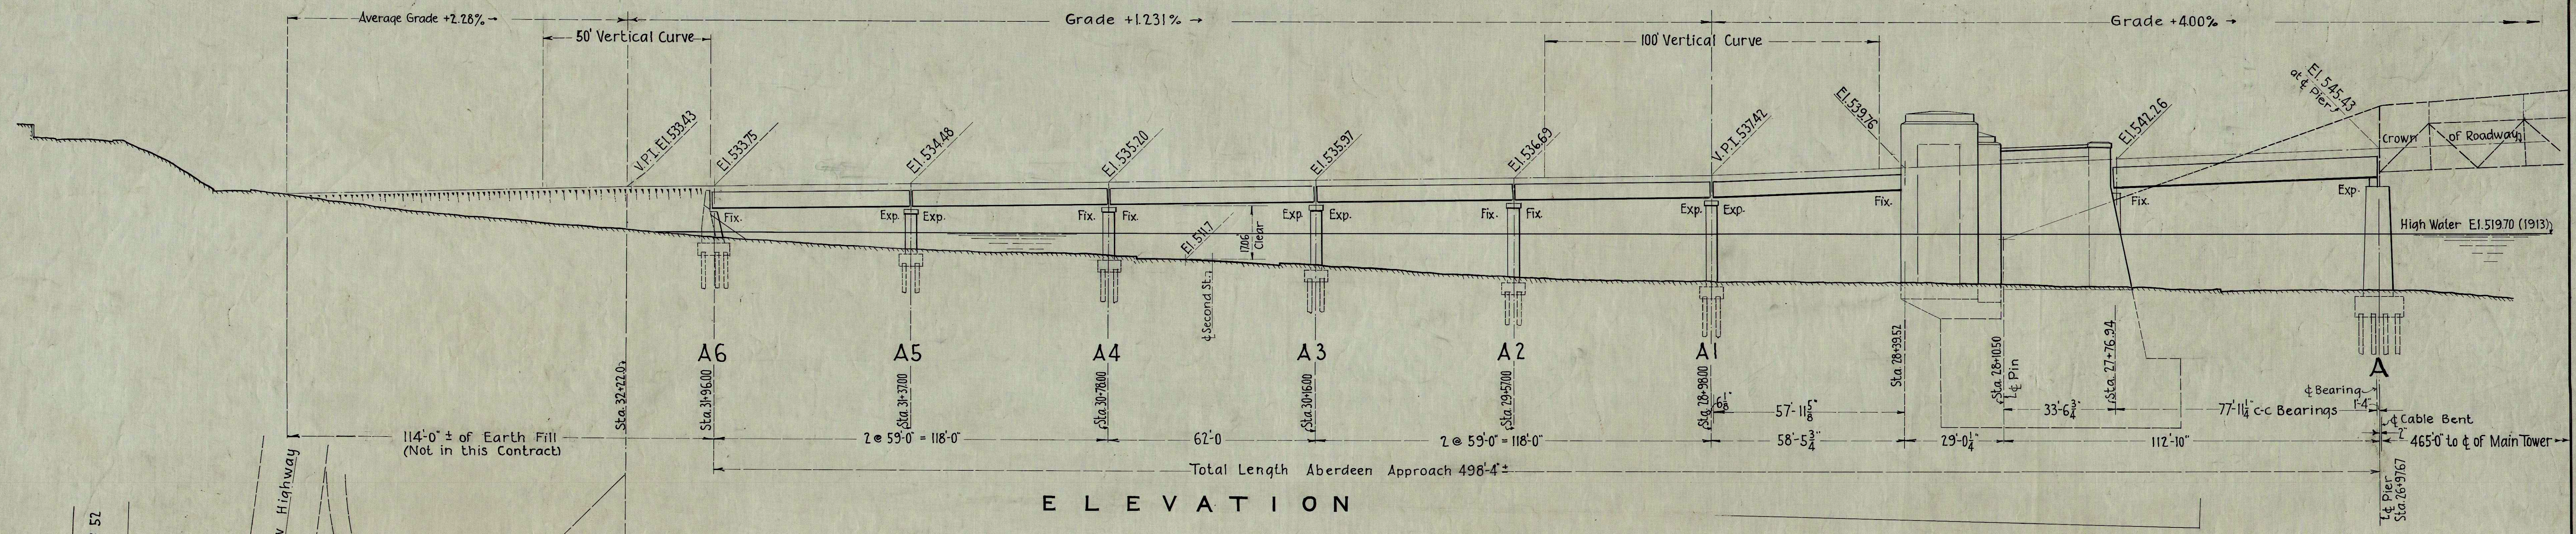


APPROVED
Ralph Morgan
J.M. Masters

COMMONWEALTH OF KENTUCKY
 STATE HIGHWAY DEPARTMENT
OHIO RIVER BRIDGE
 CONNECTING
 ABERDEEN, OHIO & MAYSVILLE, KY
GENERAL PLAN & ELEVATION
ABERDEEN APPROACH
 SCALE IN FEET
 10 0 10 20 30 40
 JULY 1930
 DRAWING No 3
 CONTRACT No 1&2
 MODJESKI AND MASTERS
 ENGINEERS

Sheet 8