



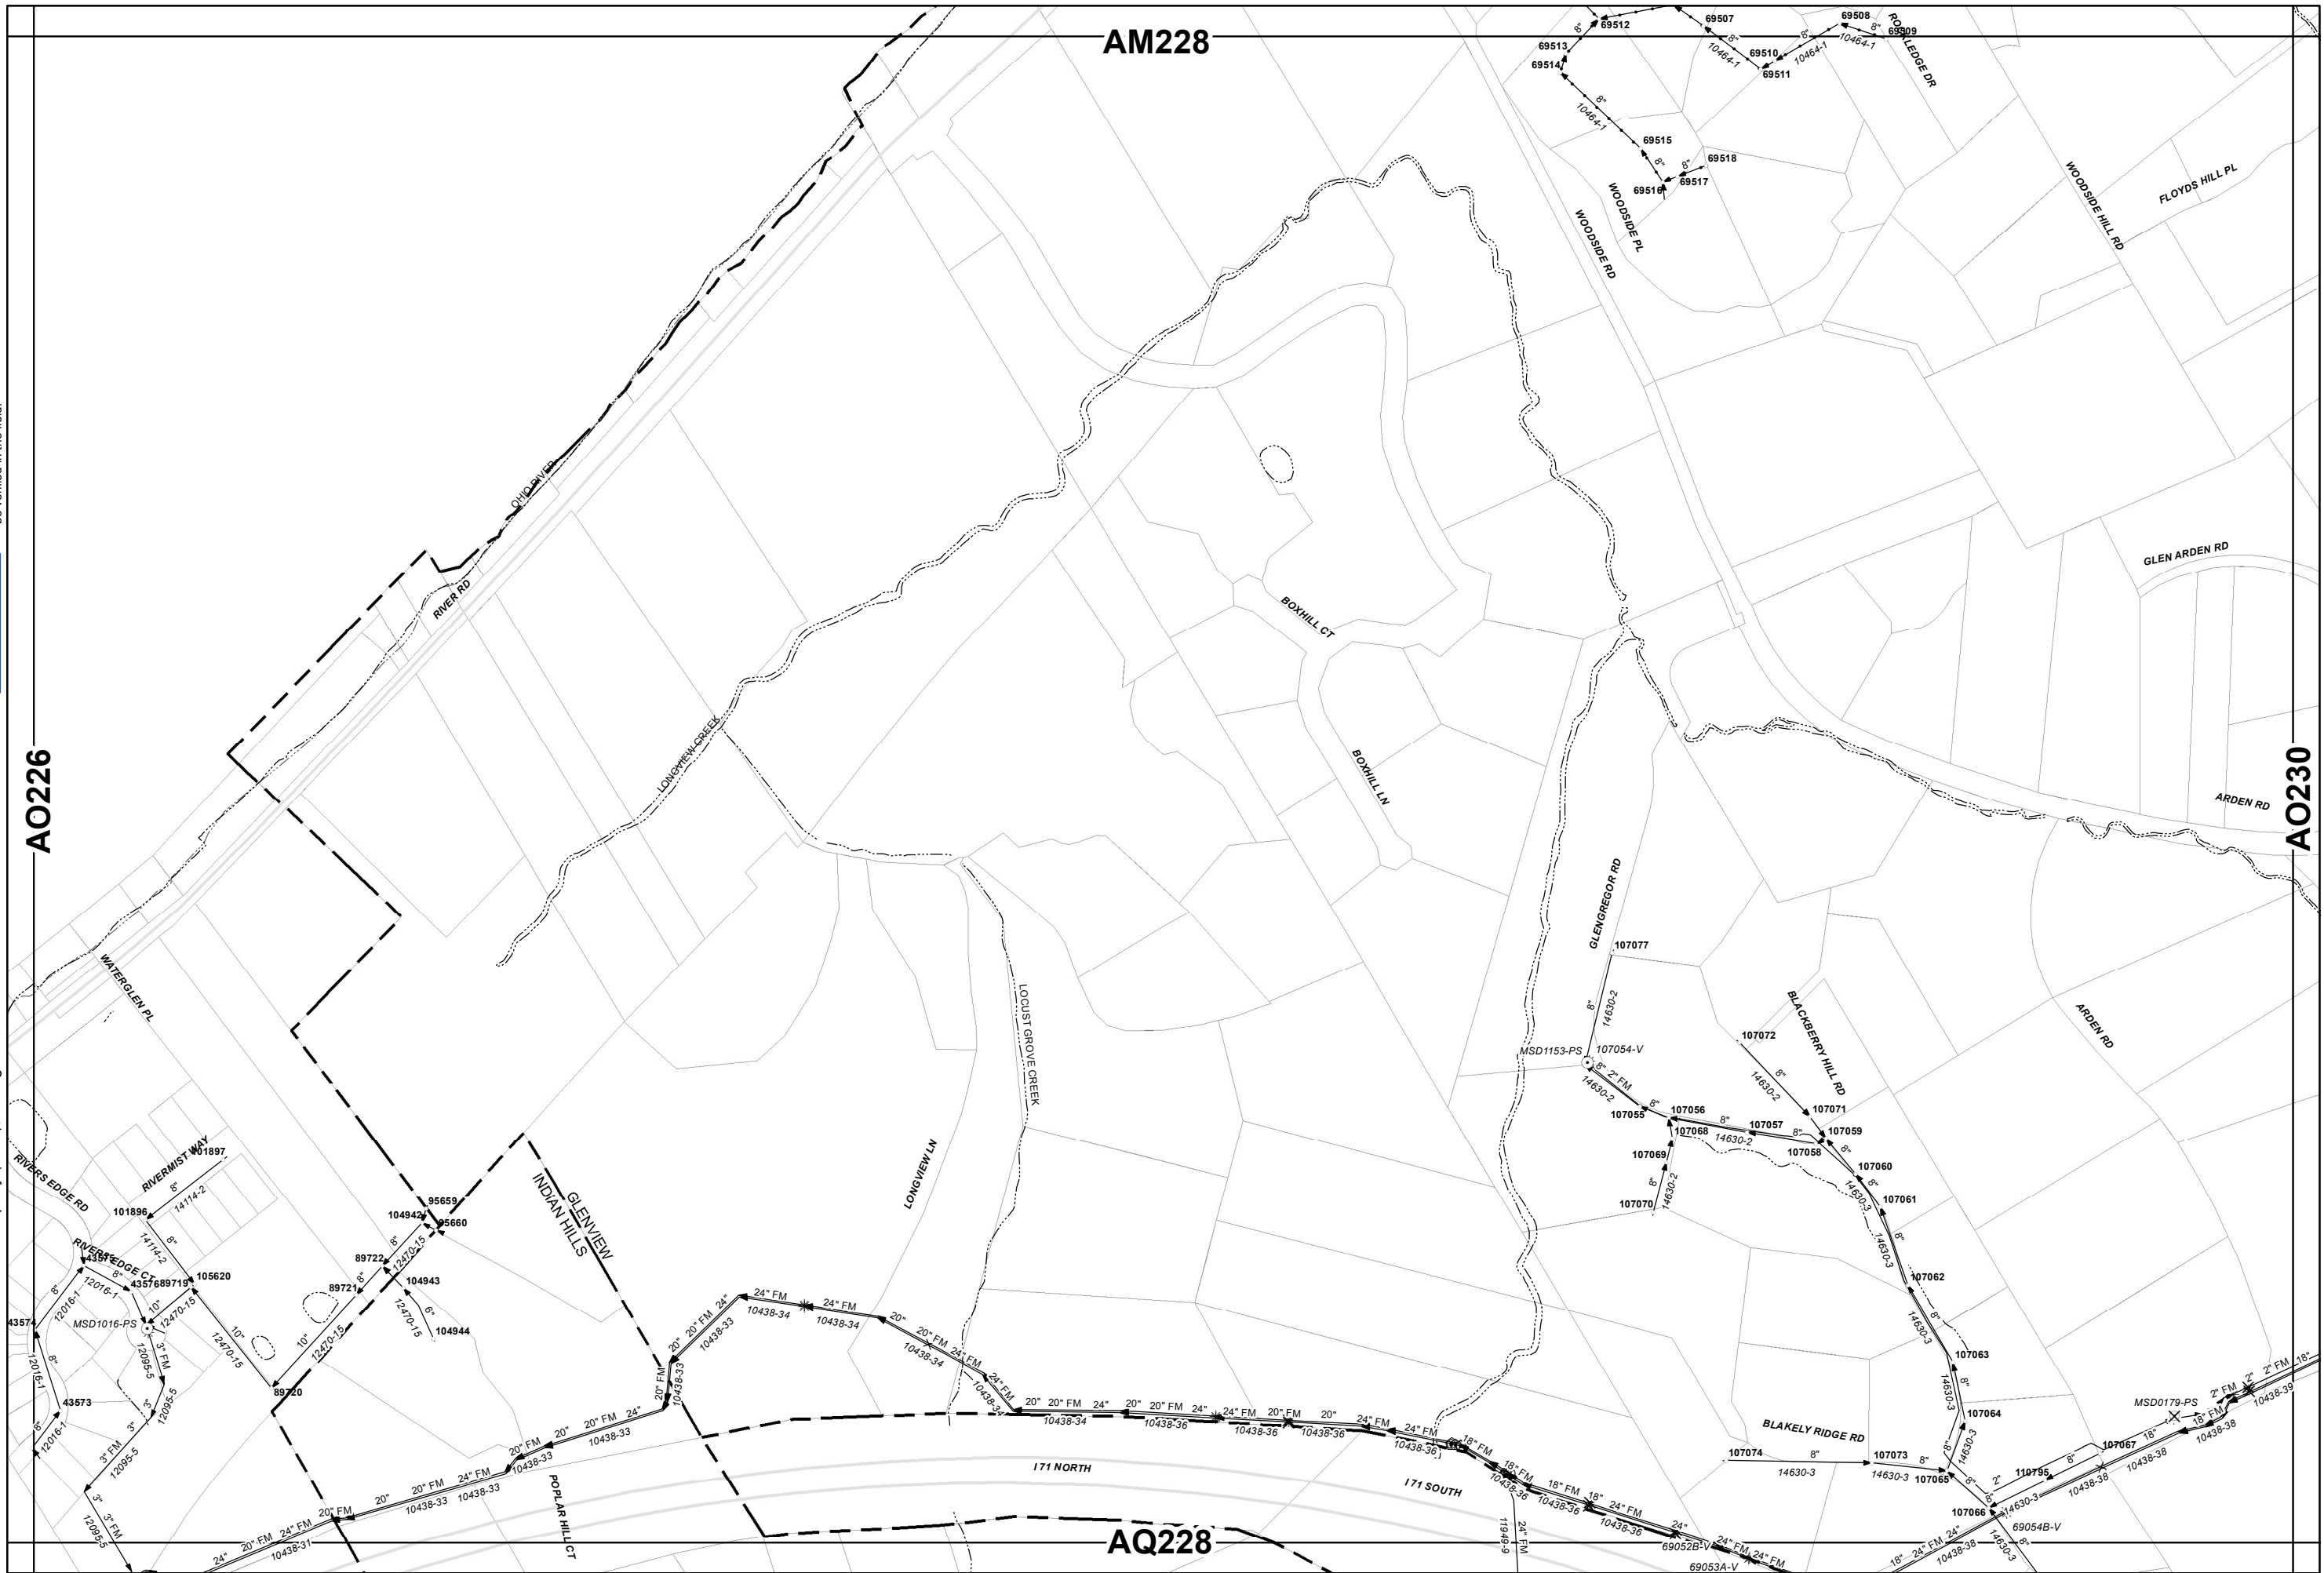


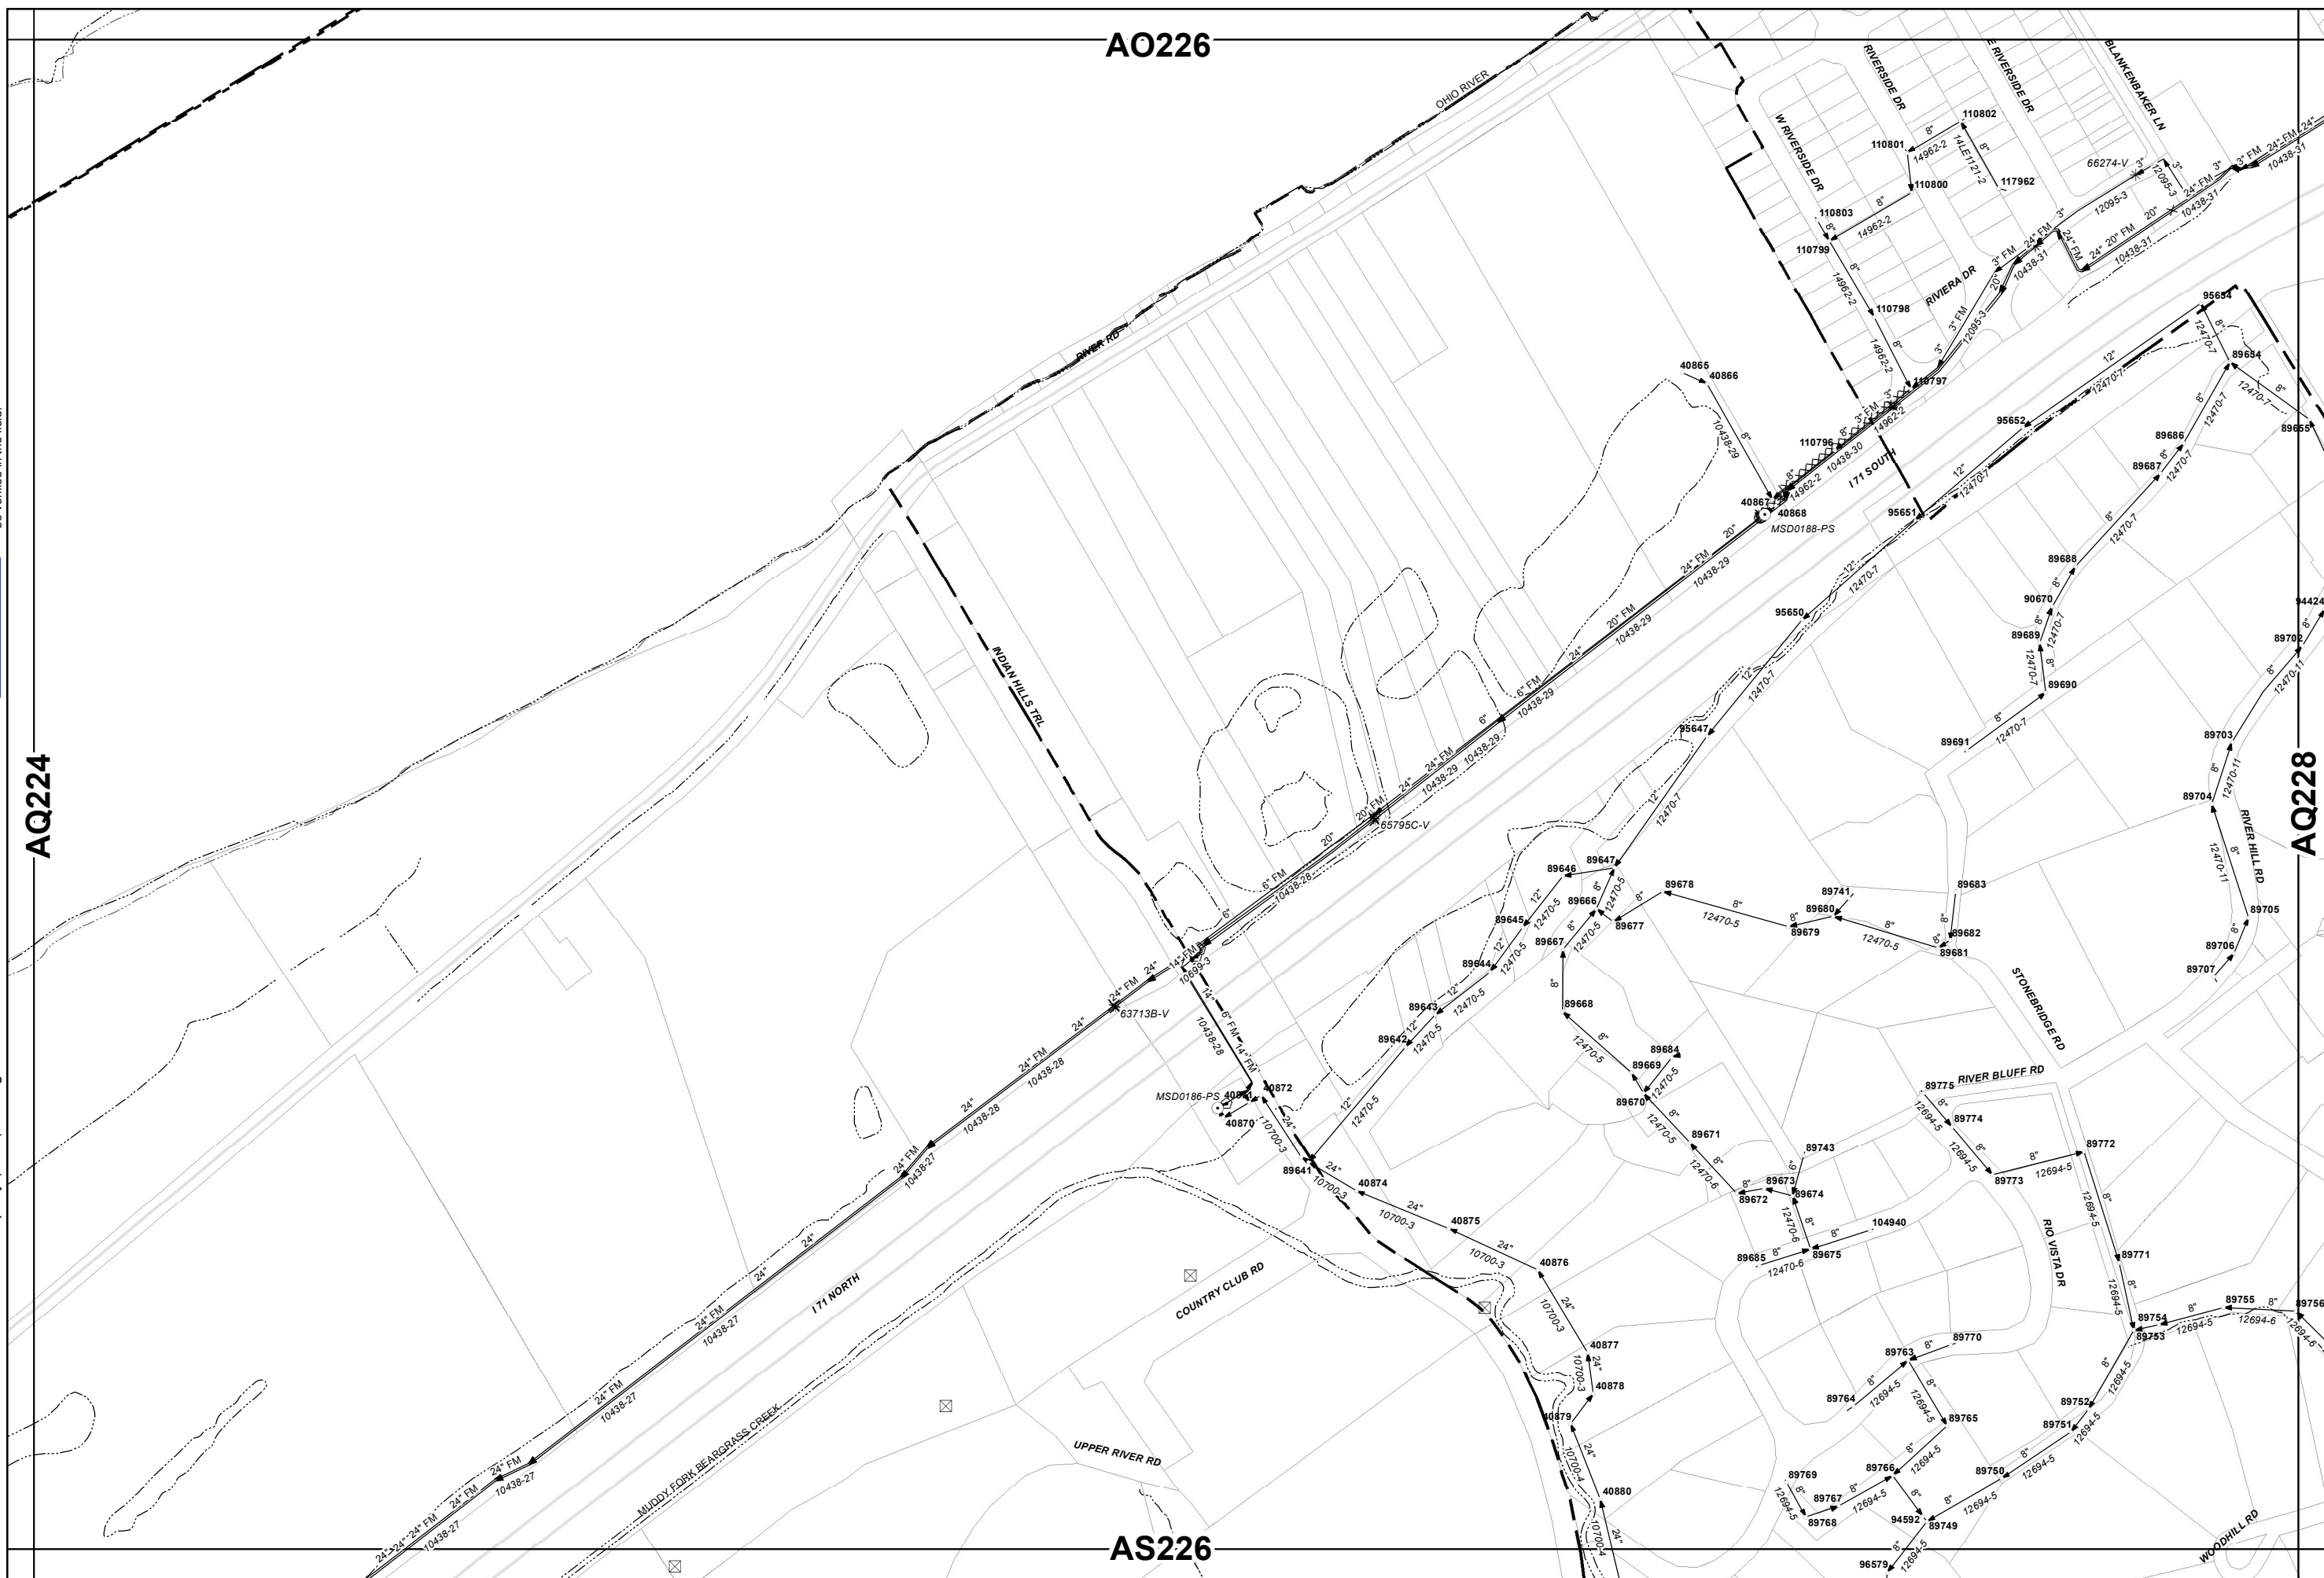




The MSD Sanitary facility data included herein was created from MSD Engineering Record Drawings and represent only the approximate schematic locations of MSD facilities. MSD makes no warranties or representations expressed or implied, as to the accuracy and completeness of this data for any use whatsoever. Exact locations of MSD facilities must be verified in the field.




Copyright © 2018, Metropolitan Sewer District (MSD) and Louisville Water Company (LWC). All Rights Reserved

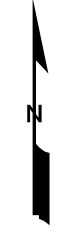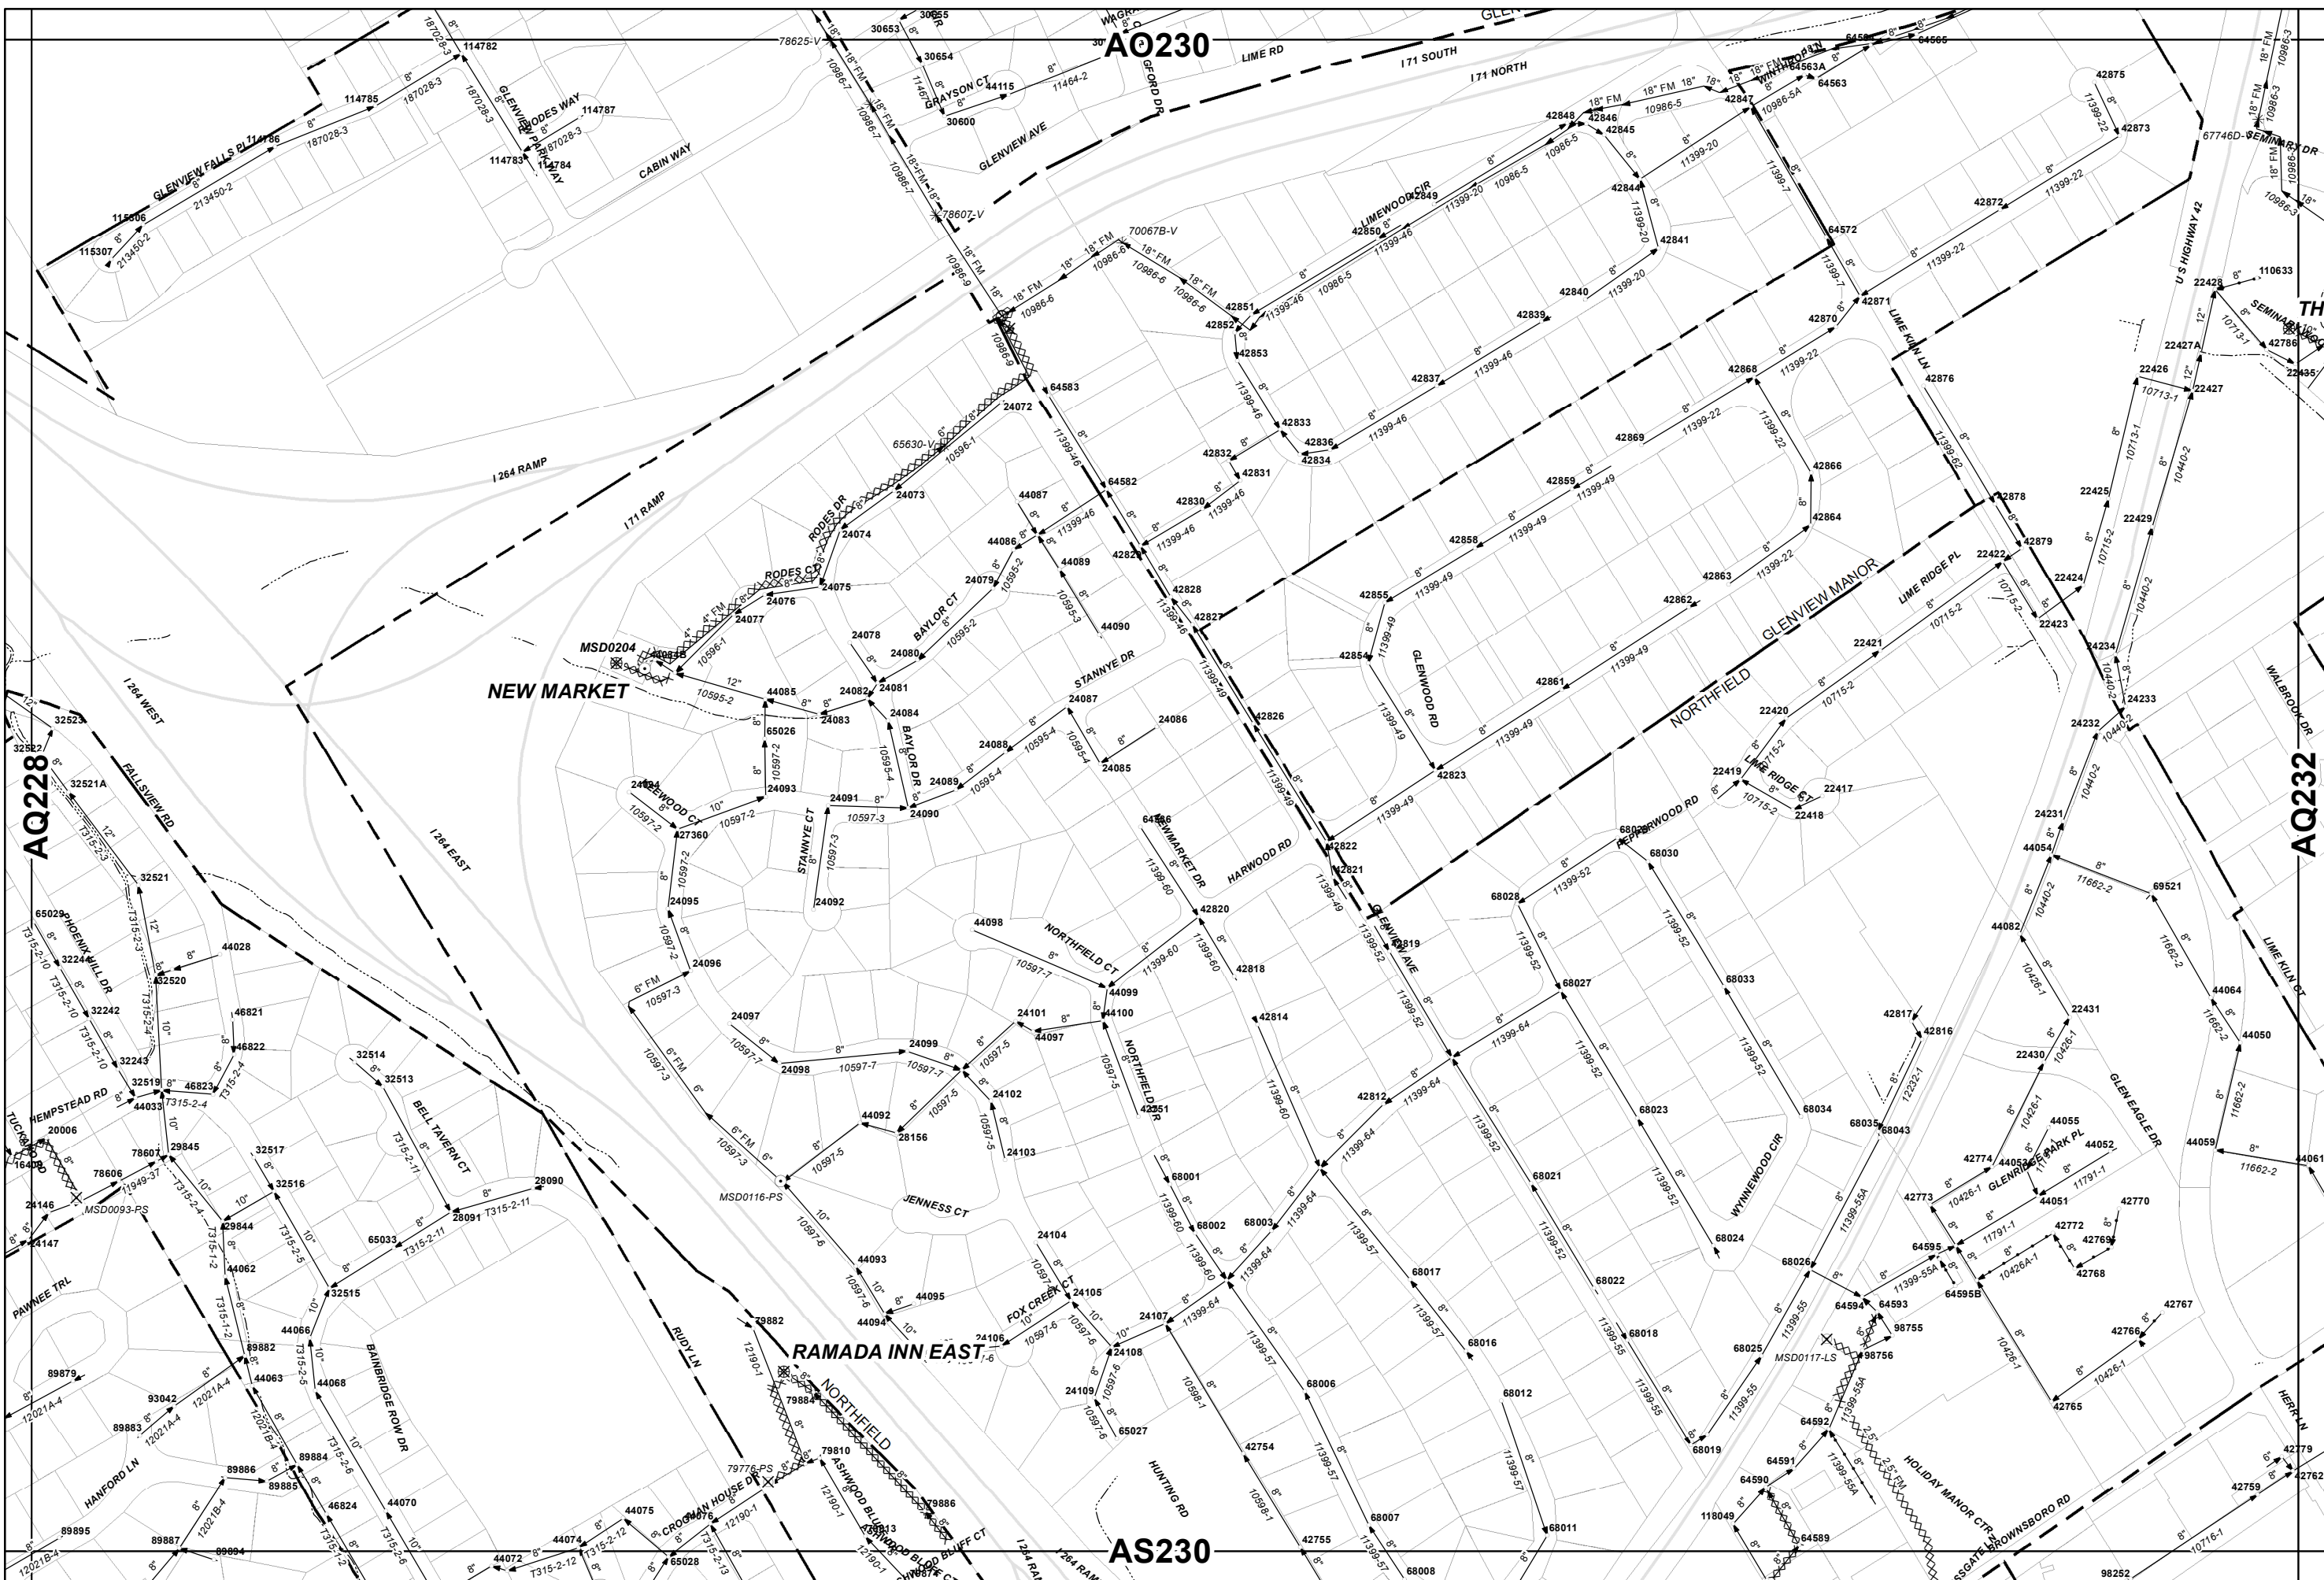

0 400 Feet

Scale: 1" = 400'


AQ230 (MAK21D) Printed: Jul-13-2018

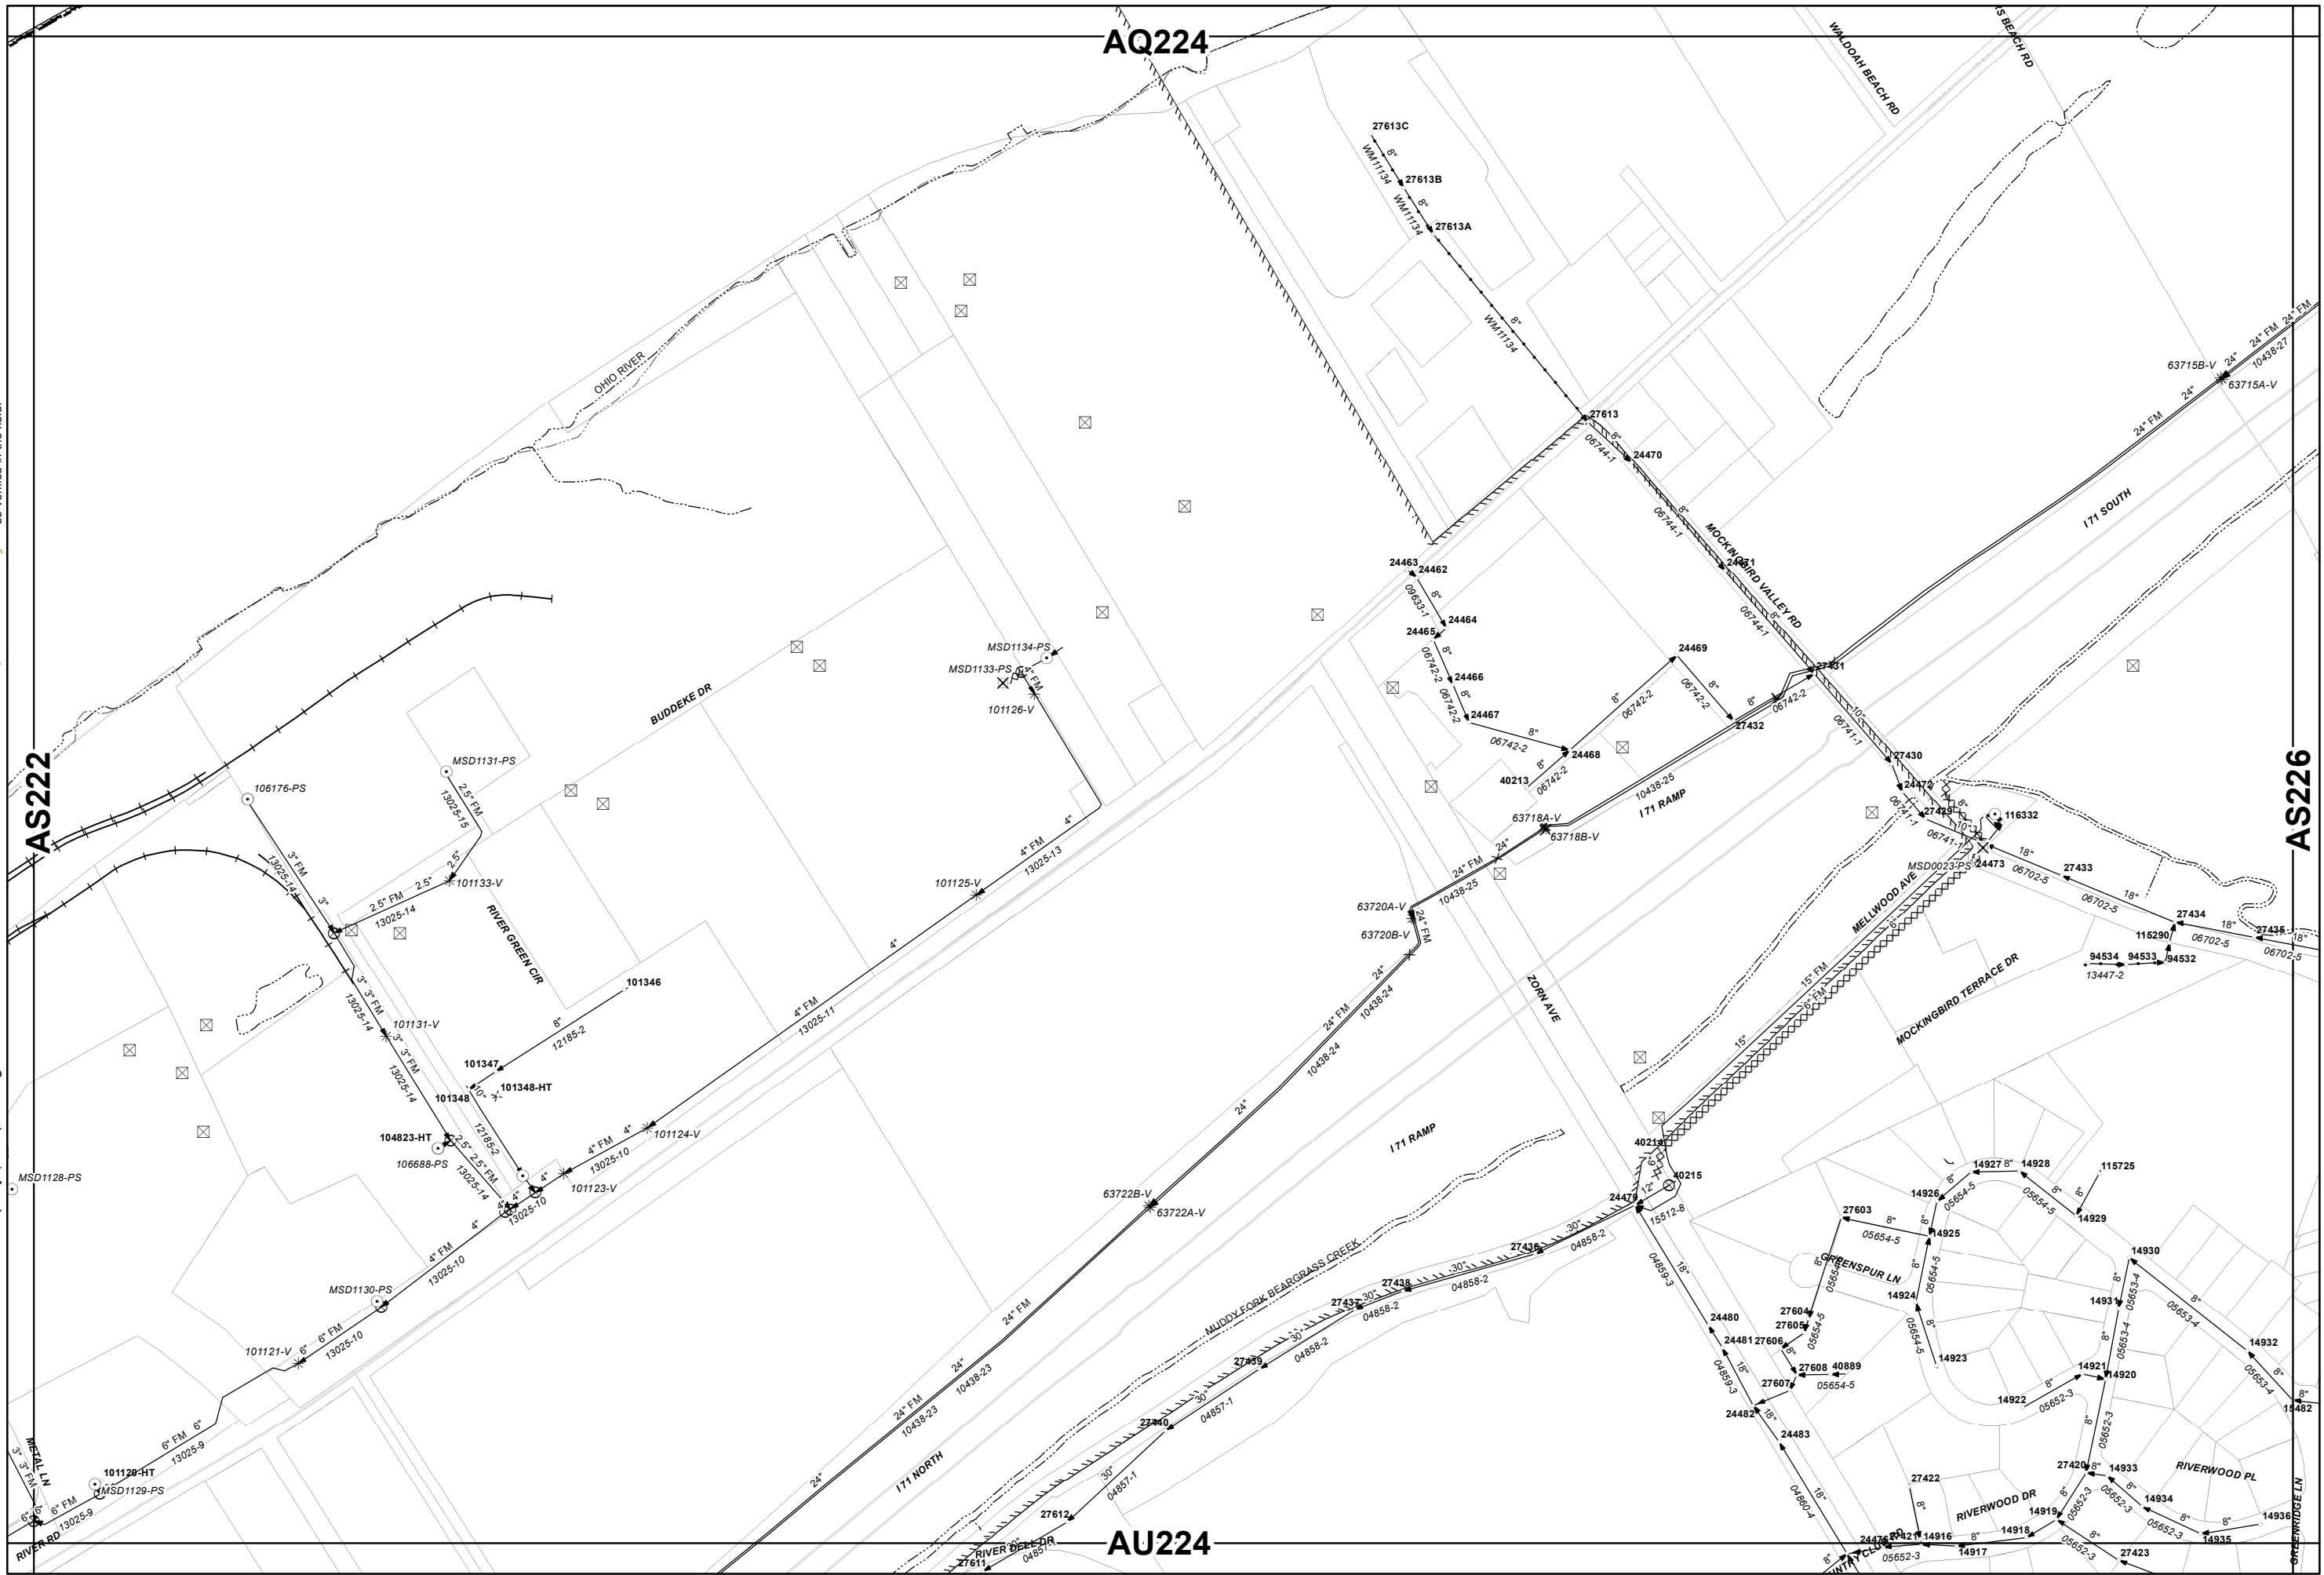

The MSD Sanitary facility data included herein was created from MSD Engineering Record Drawings and represent only the approximate schematic locations of MSD facilities. MSD makes no warranties or representations expressed or implied, as to the accuracy and completeness of this data for any use whatsoever. Exact locations of MSD facilities must be verified in the field.




Copyright © 2013, Metropolitan Sewer District (MSD) and Louisville Water Company (LWC), All Rights Reserved

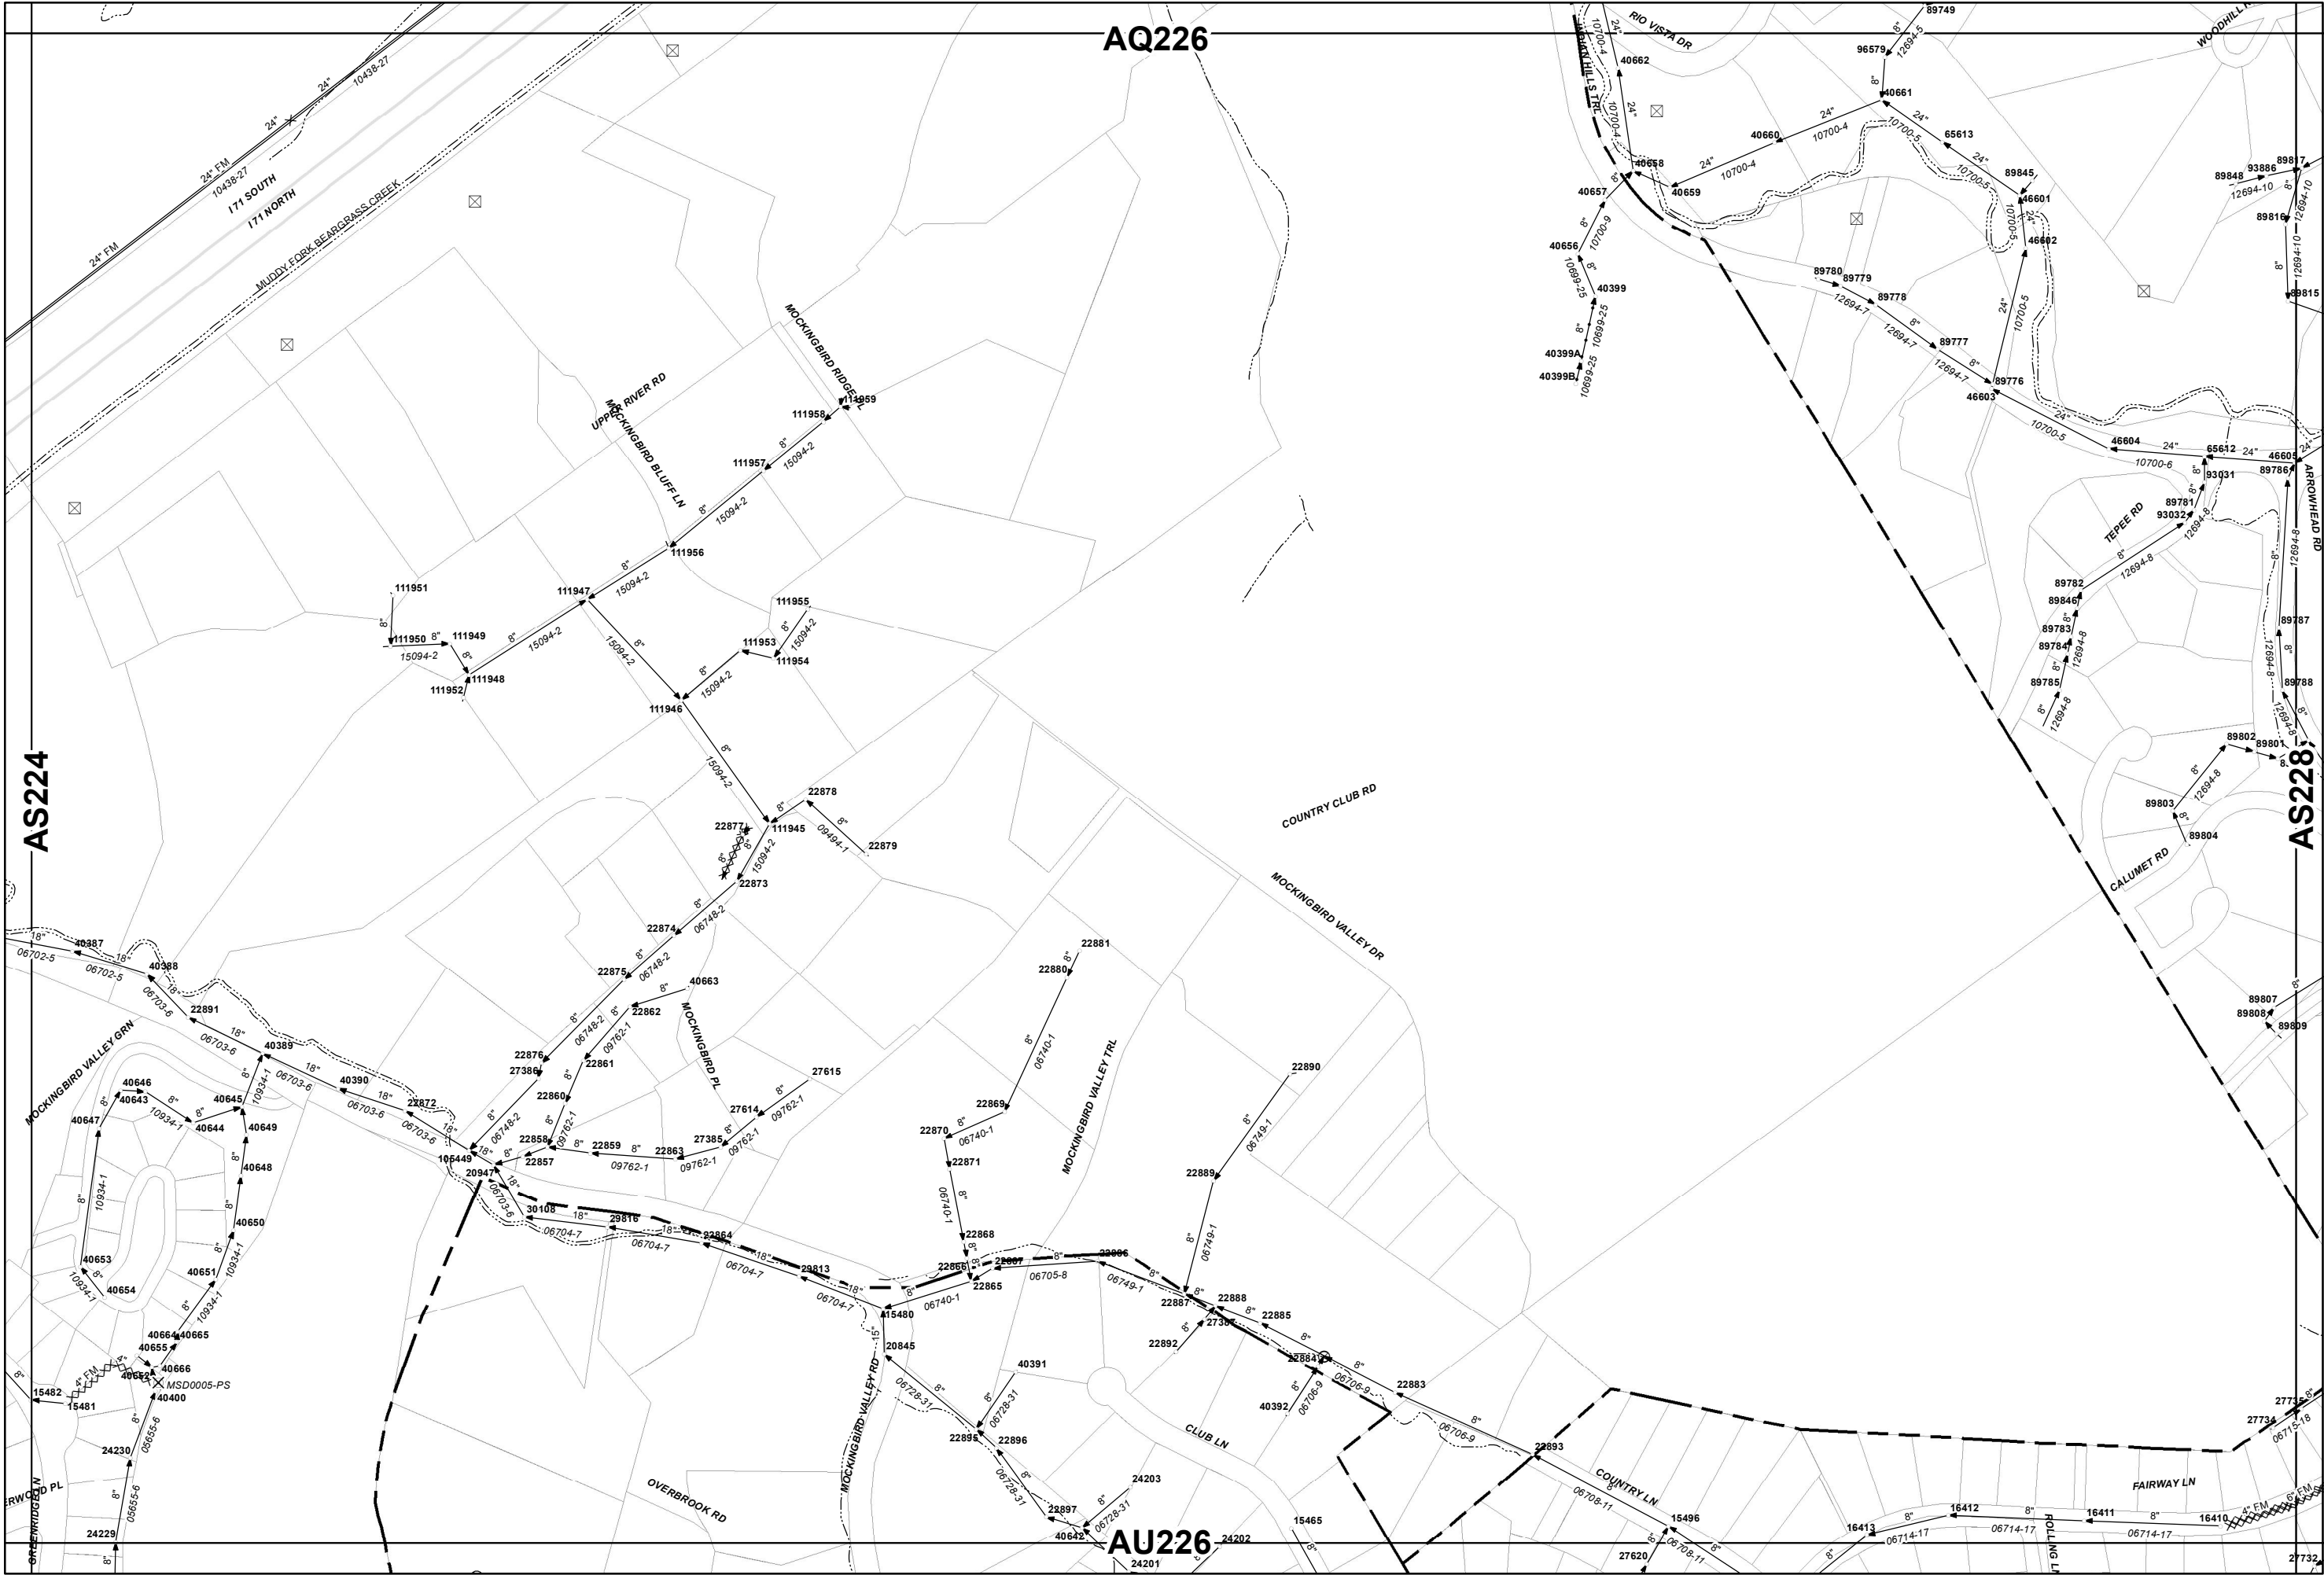

AS226 (MAK20F) Printed: Aug-28-2013

Scale: 1" = 400'

0 400 Feet

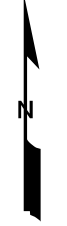

From: [Brandon Flaherty](#)
To: [Whatley, Russell E \(KYTC-D05\)](#)
Cc: [Davis, Cody R \(KYTC-D05\)](#); [Matheny, Patrick \(KYTC-D05\)](#); [Niemann, Elizabeth A \(KYTC-D05\)](#)
Subject: RE: I-71 Facility Map Request
Date: Tuesday, March 5, 2019 1:37:30 PM
Attachments: [image001.jpg](#)
[image002.png](#)
[image003.png](#)
[image004.png](#)
[AQ228.PDF](#)
[AQ226.PDF](#)
[AQ228.PDF](#)
[AQ230.PDF](#)
[AS224.PDF](#)
[AS226.PDF](#)

****CAUTION** PDF attachments may contain links to malicious sites. To verify the destination of the hyperlink in an attachment, hover your mouse over the link and verify the link address. If you are unfamiliar with the address or the address looks suspicious, do not click on the link and delete the email immediately. Please contact the COT Service Desk ServiceCorrespondence@ky.gov for any assistance.**

Attached are the MSD atlas pages for 5-556. Thanks



Brandon Flaherty, P.E.
Engineer II

P 502.540.6632 **C** 502.381.0804

A Louisville MSD 700 West Liberty Street Louisville KY 40203-1911



From: Brandon Flaherty
Sent: Tuesday, March 5, 2019 1:35 PM
To: 'Whatley, Russell E (KYTC-D05)' <Russell.Whatley@ky.gov>
Cc: Davis, Cody R (KYTC-D05) <cody.davis@ky.gov>; Matheny, Patrick (KYTC-D05) <Patrick.Matheny@ky.gov>; Niemann, Elizabeth A (KYTC-D05) <Elizabeth.Niemann@ky.gov>
Subject: RE: I-71 Facility Map Request

Attached are the MSD atlas pages for 5-48.10. Thanks



Brandon Flaherty, P.E.
Engineer II

P 502.540.6632 **C** 502.381.0804

A Louisville MSD 700 West Liberty Street Louisville KY 40203-1911



From: Whatley, Russell E (KYTC-D05) <Russell.Whatley@ky.gov>

Sent: Thursday, February 28, 2019 4:47 PM

To: Justice, Caroline <Caroline.Justice@lge-ku.com>; lwcgisproducts@lwcky.com; Scott Roche (sr8832@att.com) <sr8832@att.com>; Brandon Flaherty <brandon.flaherty@louisvillemsd.org>; Howerton, Nathen L <Nathen.Howerton@charter.com>; Carman, Kevin <Kevin.Carman@bwpmlp.com>; Amanda.Isom@bwpmlp.com; trey.spargo@bwpmlp.com; Durnal, Dennis W. <ddurnal@marathonpetroleum.com>; Newman, Gregory C. <gcnewman@marathonpetroleum.com>; Barber, Mary R. <mbarber@Vectren.com>; Scott Schmitt <scotts@indianautilitiescorp.com>; Hughes, Steven [CTO] <Steven.Hughes@sprint.com>; CALFEE, RICHARD T <RTCALFEE@sunocologistics.com>; Hardy, Jeff D <jeff.hardy@jefferson.kyschools.us>; Galvin, James <James.Galvin@windstream.com>; DIEDERICH, MICHAEL D <md4145@att.com>; Don Garr <dr Garr@hughes.net>; Trapnell, Jim <Jim.Trapnell@CenturyLink.com>; Sewell, Mark <Mark.Sewell@centurylink.com>; Basham, Jake W <Jake.Basham@atmosenergy.com>; John.Demko@CrownCastle.com; Prather, Michael <MPrather@lighttower.com>; ryan.burns@zayo.com; dean.boyers@verizon.com; Ahmed, Moeed <moeed.ahmed2@verizonwireless.com>; Hood, Todd [US] (TS) <Todd.Hood@ngc.com>; Hayden, Mike (KCNA) <Mike.Hayden@ky.gov>
Cc: Davis, Cody R (KYTC-D05) <cody.davis@ky.gov>; Matheny, Patrick (KYTC-D05) <Patrick.Matheny@ky.gov>; Niemann, Elizabeth A (KYTC-D05) <Elizabeth.Niemann@ky.gov>
Subject: I-71 Facility Map Request

[EXTERNAL]

All,

KYTC has **3 MORE** I-71 projects in Jefferson County! These series of projects begin on I-71 at the Spaghetti Junction and continue to the Gene Snyder interchange. See attached project location maps. If you have any planned or existing facilities, please provide those maps to us by Friday March 8, please.

Thank you.

Russ Whatley, PE

Kentucky Transportation Cabinet,
District 5 - Utility Relocations
8310 Westport Road
Louisville, Kentucky 40242-3042
502-210-5416

[EXTERNAL email: STOP and THINK before responding, clicking on links or opening attachments.]