




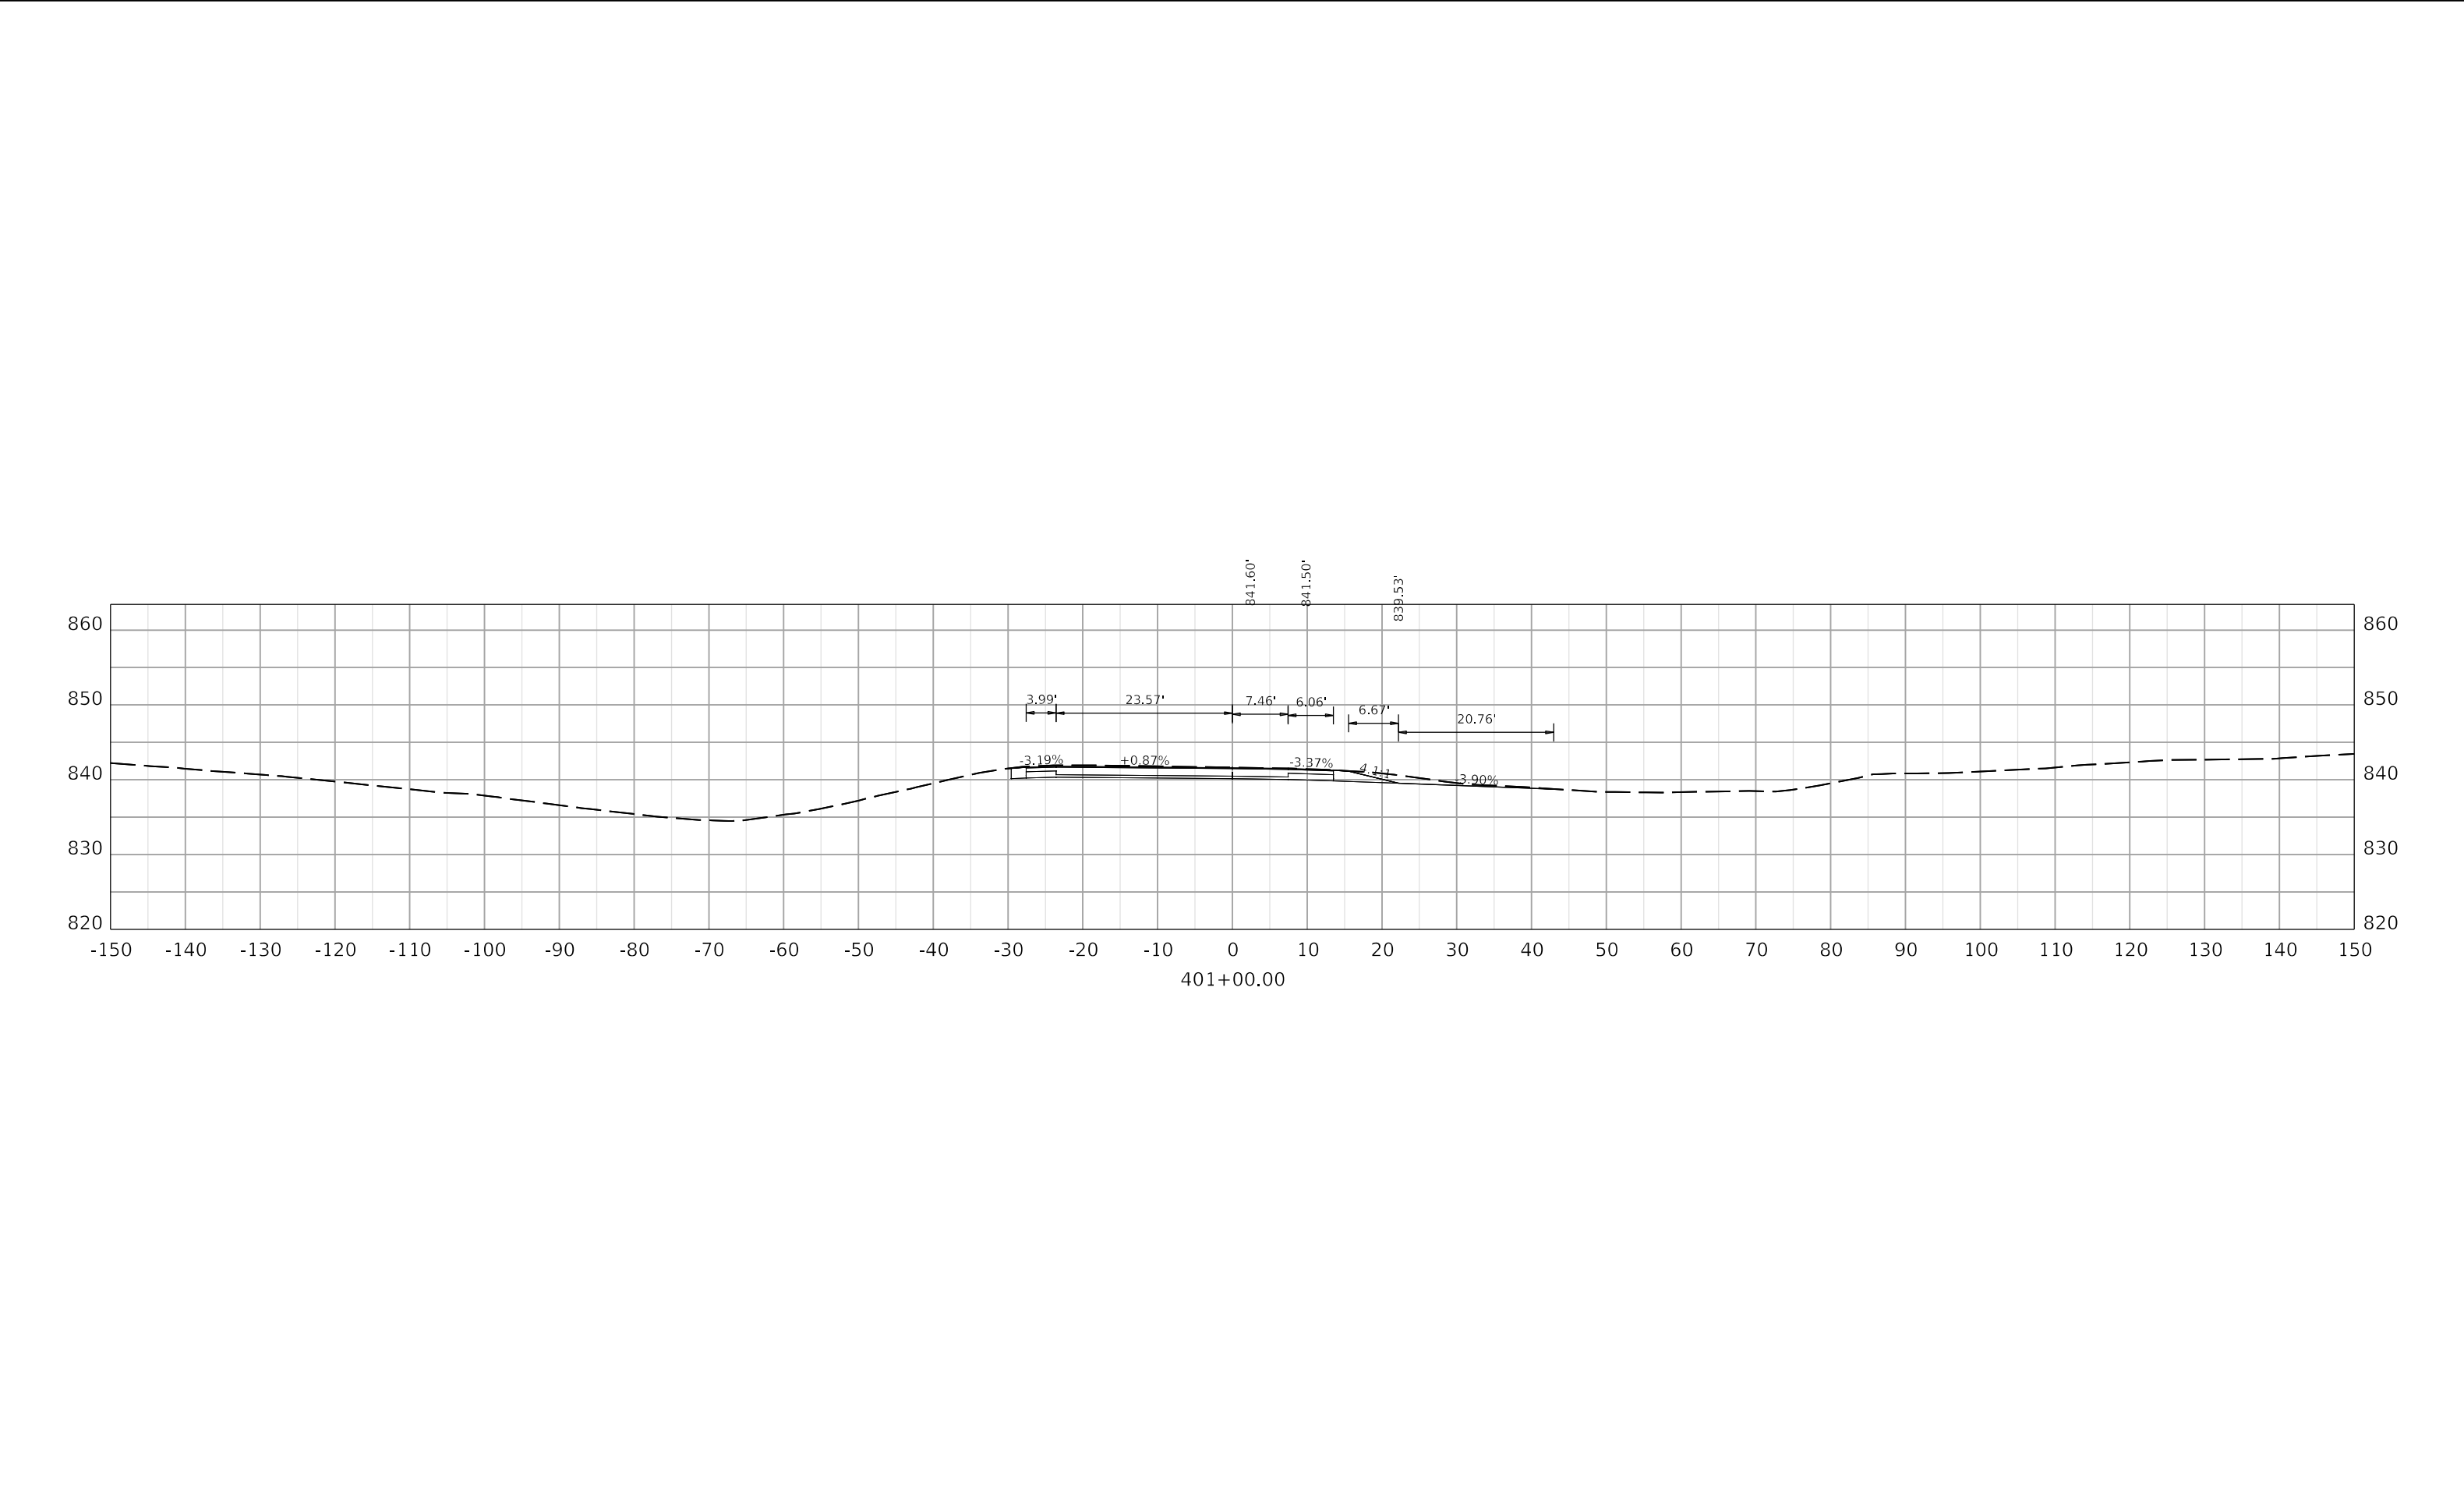

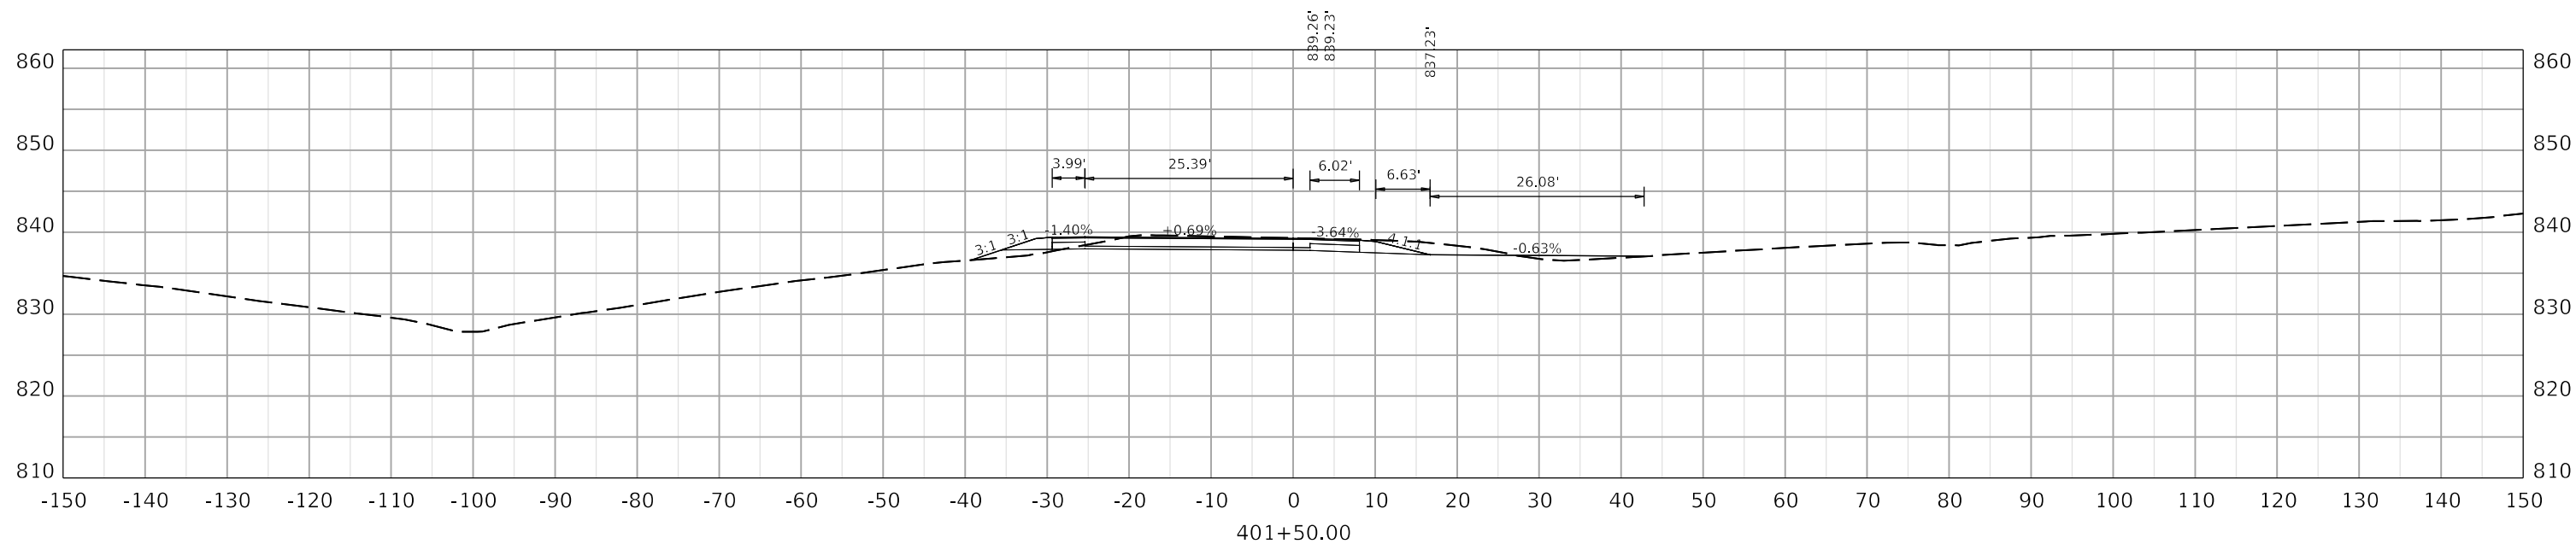

COMMONWEALTH OF KENTUCKY
DEPARTMENT OF HIGHWAYS

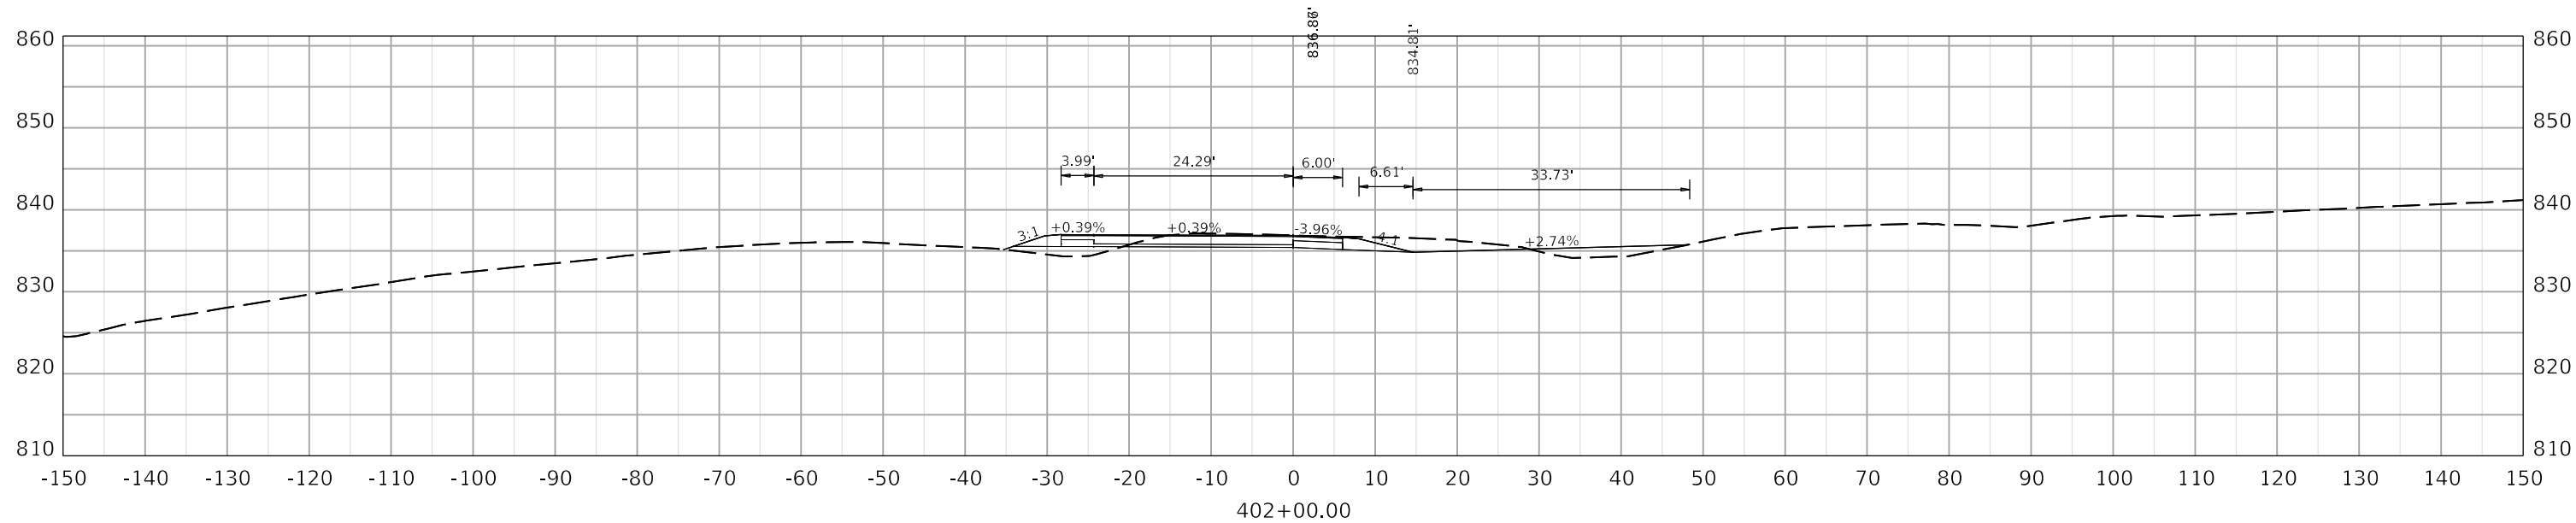

DRAWING TITLE: KY 341 Ramp D Cross Sections

HORIZONTAL SCALE
SCALE: 1" = 10'





STA. 401+50.00 TO STA. 402+00.00

ITEM NO.
7-20048/20049
20008

COUNTY OF
WOODFORD/SCOTT
FAYETTE

SHEET NO.
XS 2 OF 14

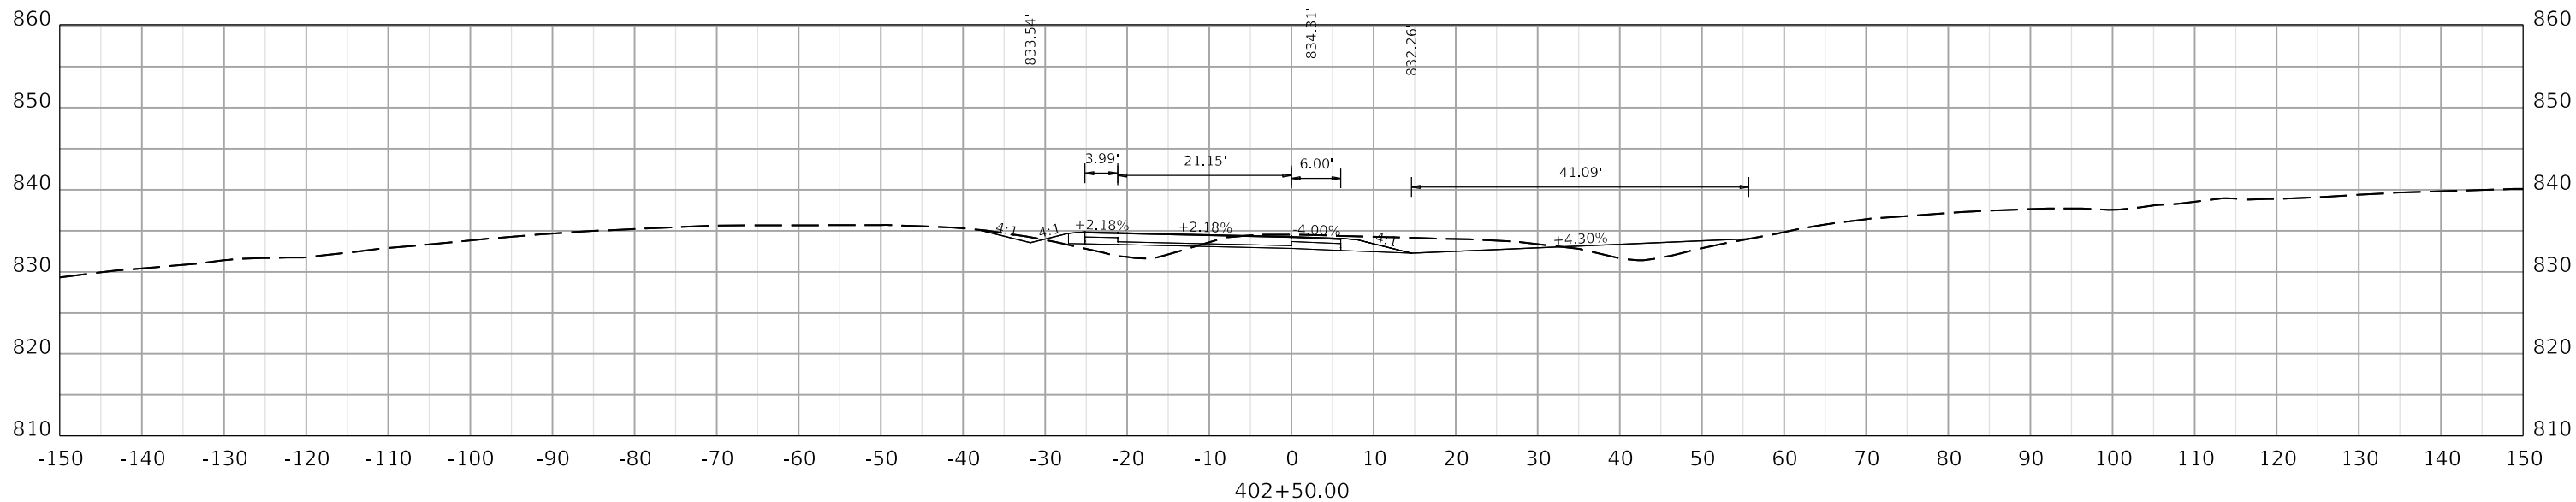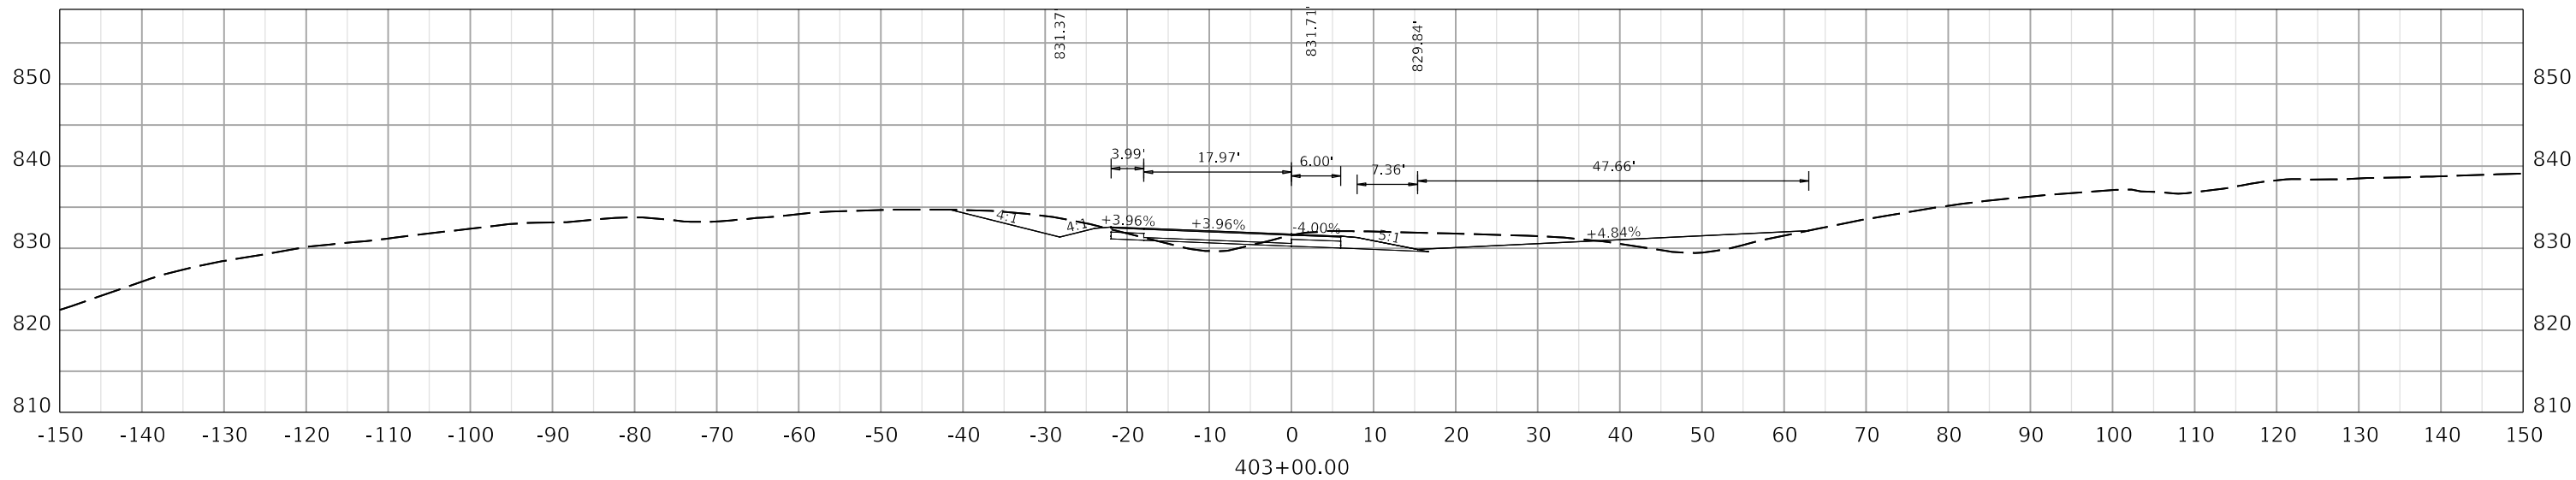


COMMONWEALTH OF KENTUCKY
DEPARTMENT OF HIGHWAYS



DRAWING TITLE: KY 341 Ramp D Cross Sections

HORIZONTAL SCALE
SCALE: 1" = 10'


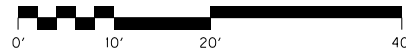


STA. 402+50.00 TO STA. 403+00.00

ITEM NO.
7-20048/20049
20008

COUNTY OF
WOODFORD/SCOTT
FAYETTE

SHEET NO.
XS 3 OF 14

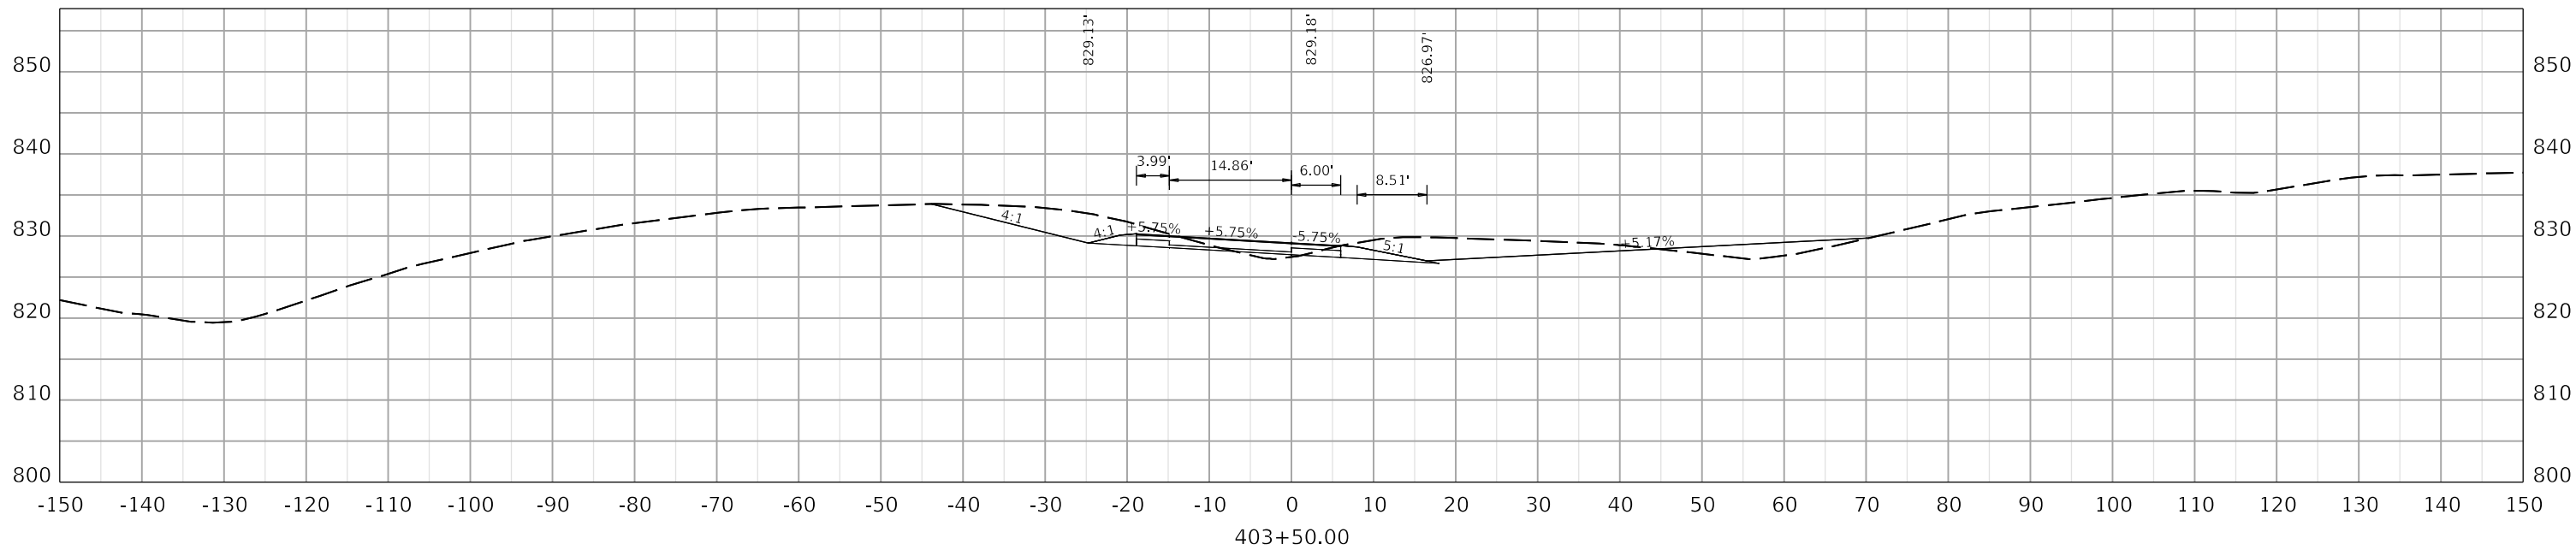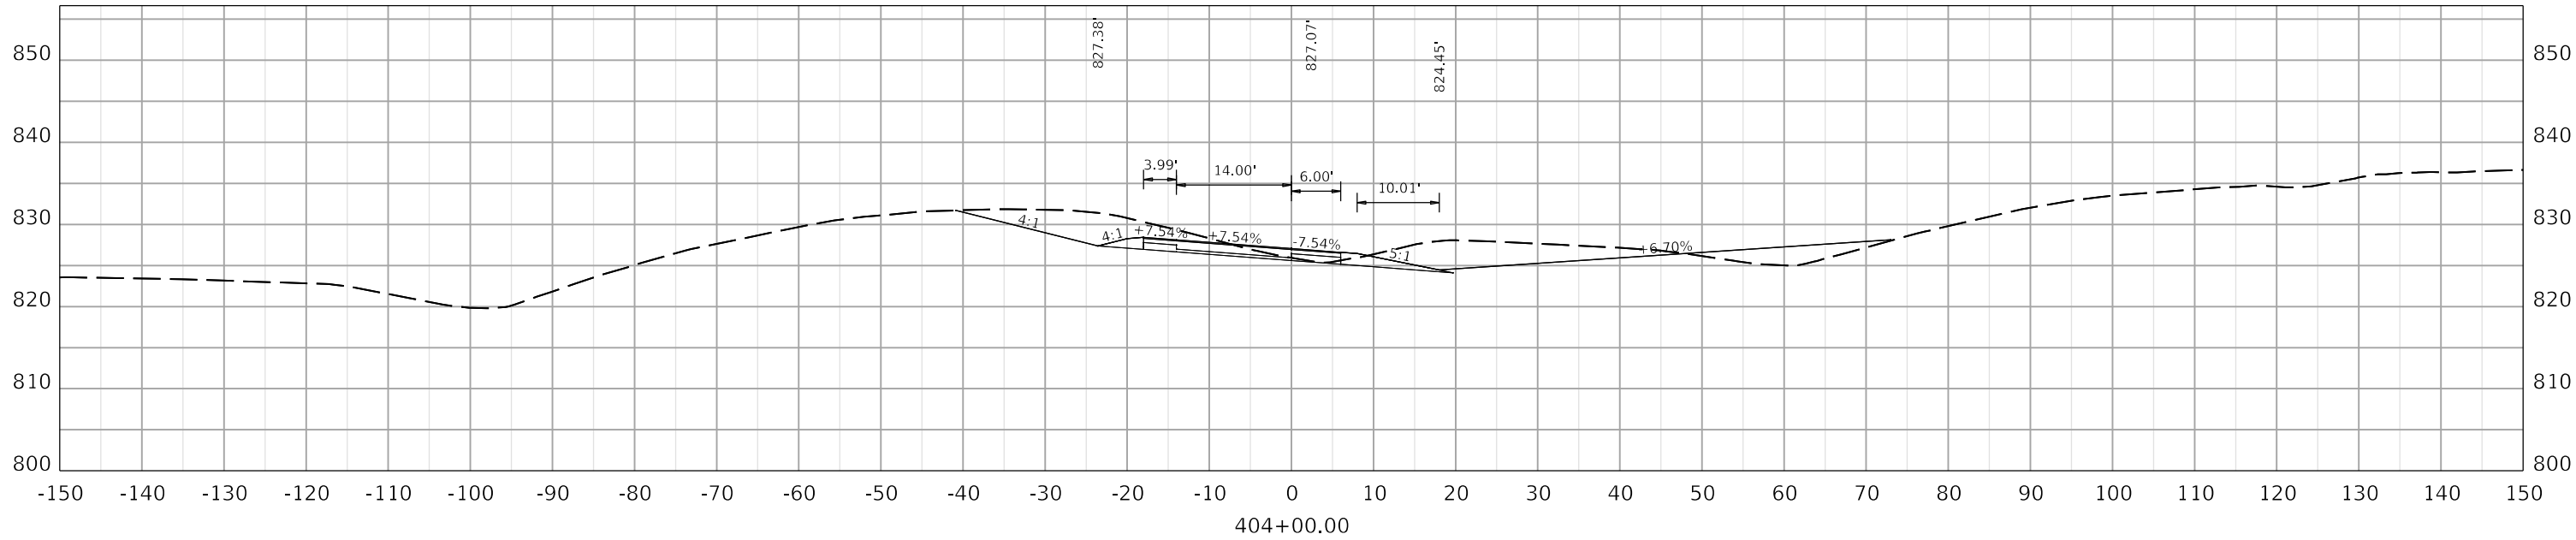


COMMONWEALTH OF KENTUCKY
DEPARTMENT OF HIGHWAYS



DRAWING TITLE: KY 341 Ramp D Cross Sections

HORIZONTAL SCALE
SCALE: 1" = 10'


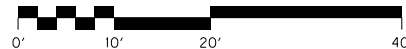


STA. 403+50.00 TO STA. 404+00.00

ITEM NO.
7-20048/20049
20008

COUNTY OF
WOODFORD/SCOTT
FAYETTE

SHEET NO.
XS 4 OF 14

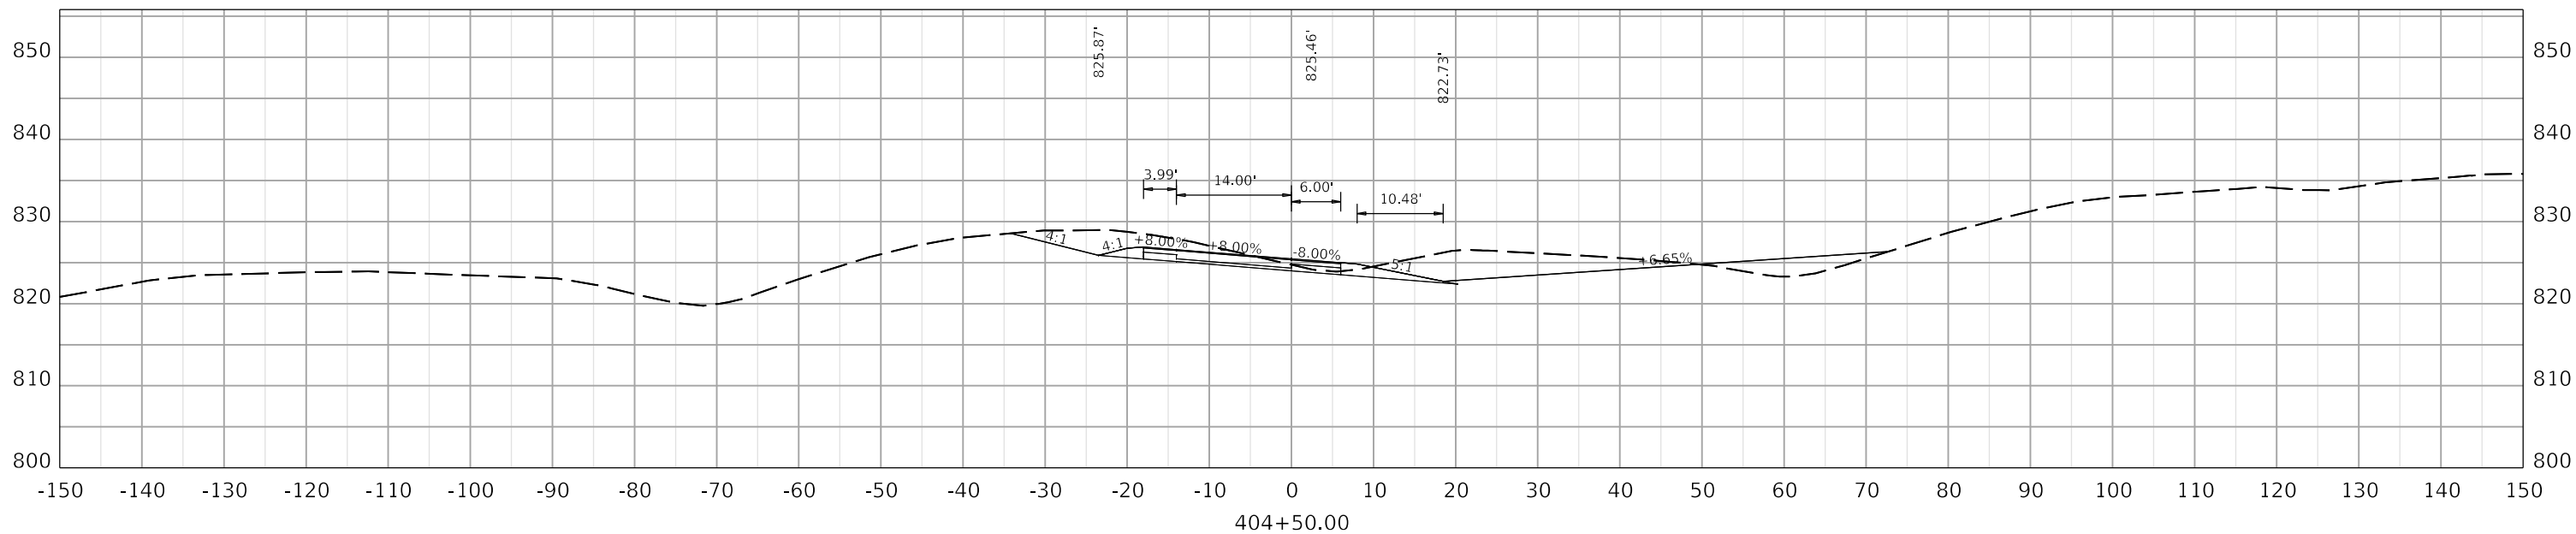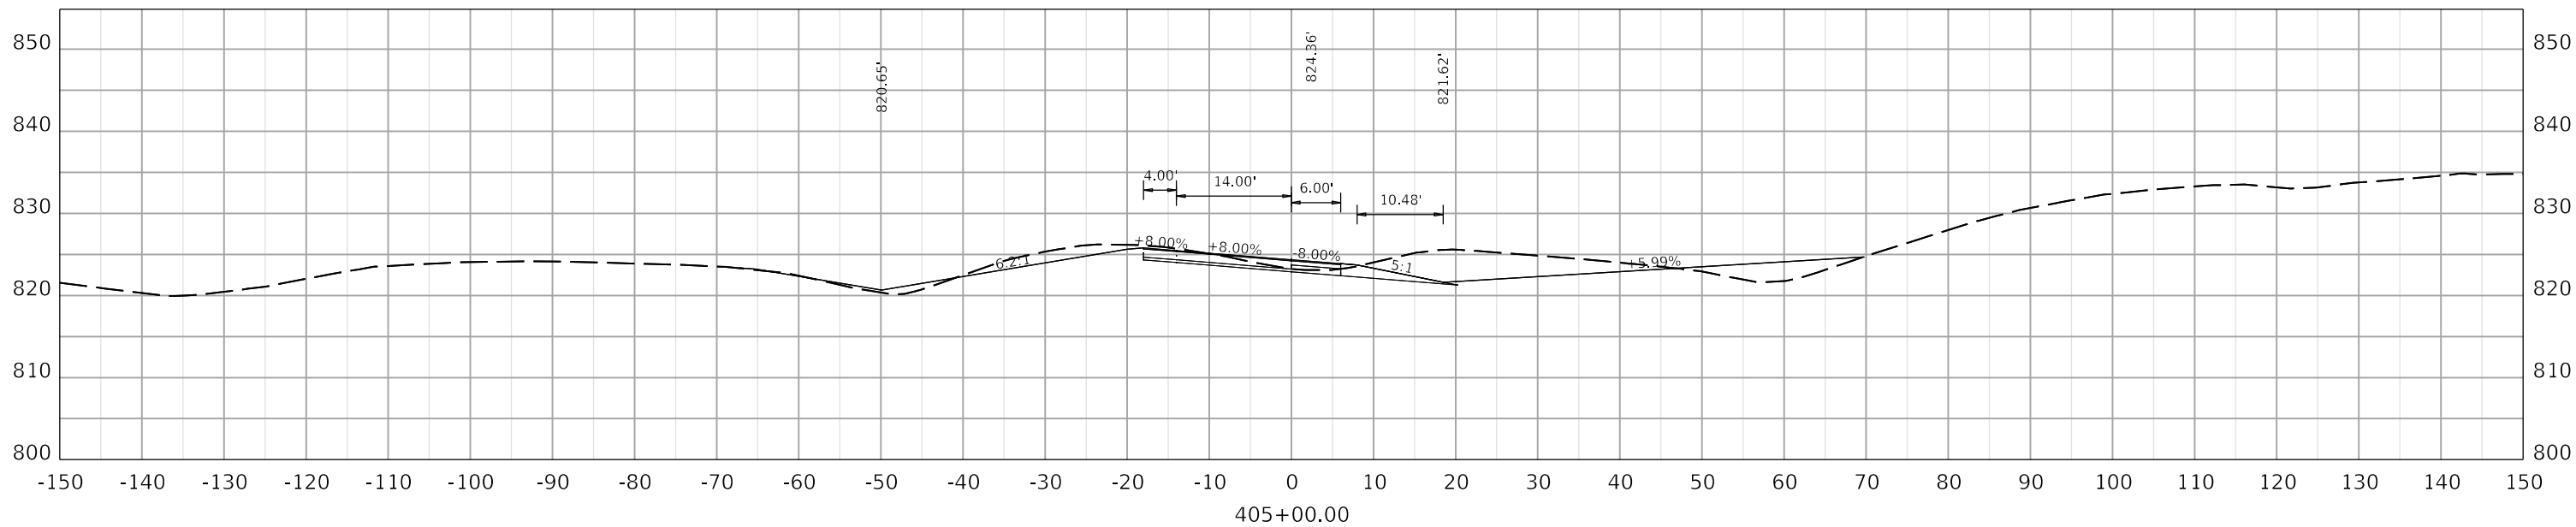


COMMONWEALTH OF KENTUCKY
DEPARTMENT OF HIGHWAYS



DRAWING TITLE: KY 341 Ramp D Cross Sections


HORIZONTAL SCALE
SCALE: 1" = 10'


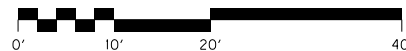


STA. 404+50.00 TO STA. 405+00.00

ITEM NO.
7-20048/20049
20008
SHEET NO.
XS 5 OF 14

COUNTY OF
WOODFORD/SCOTT
FAYETTE

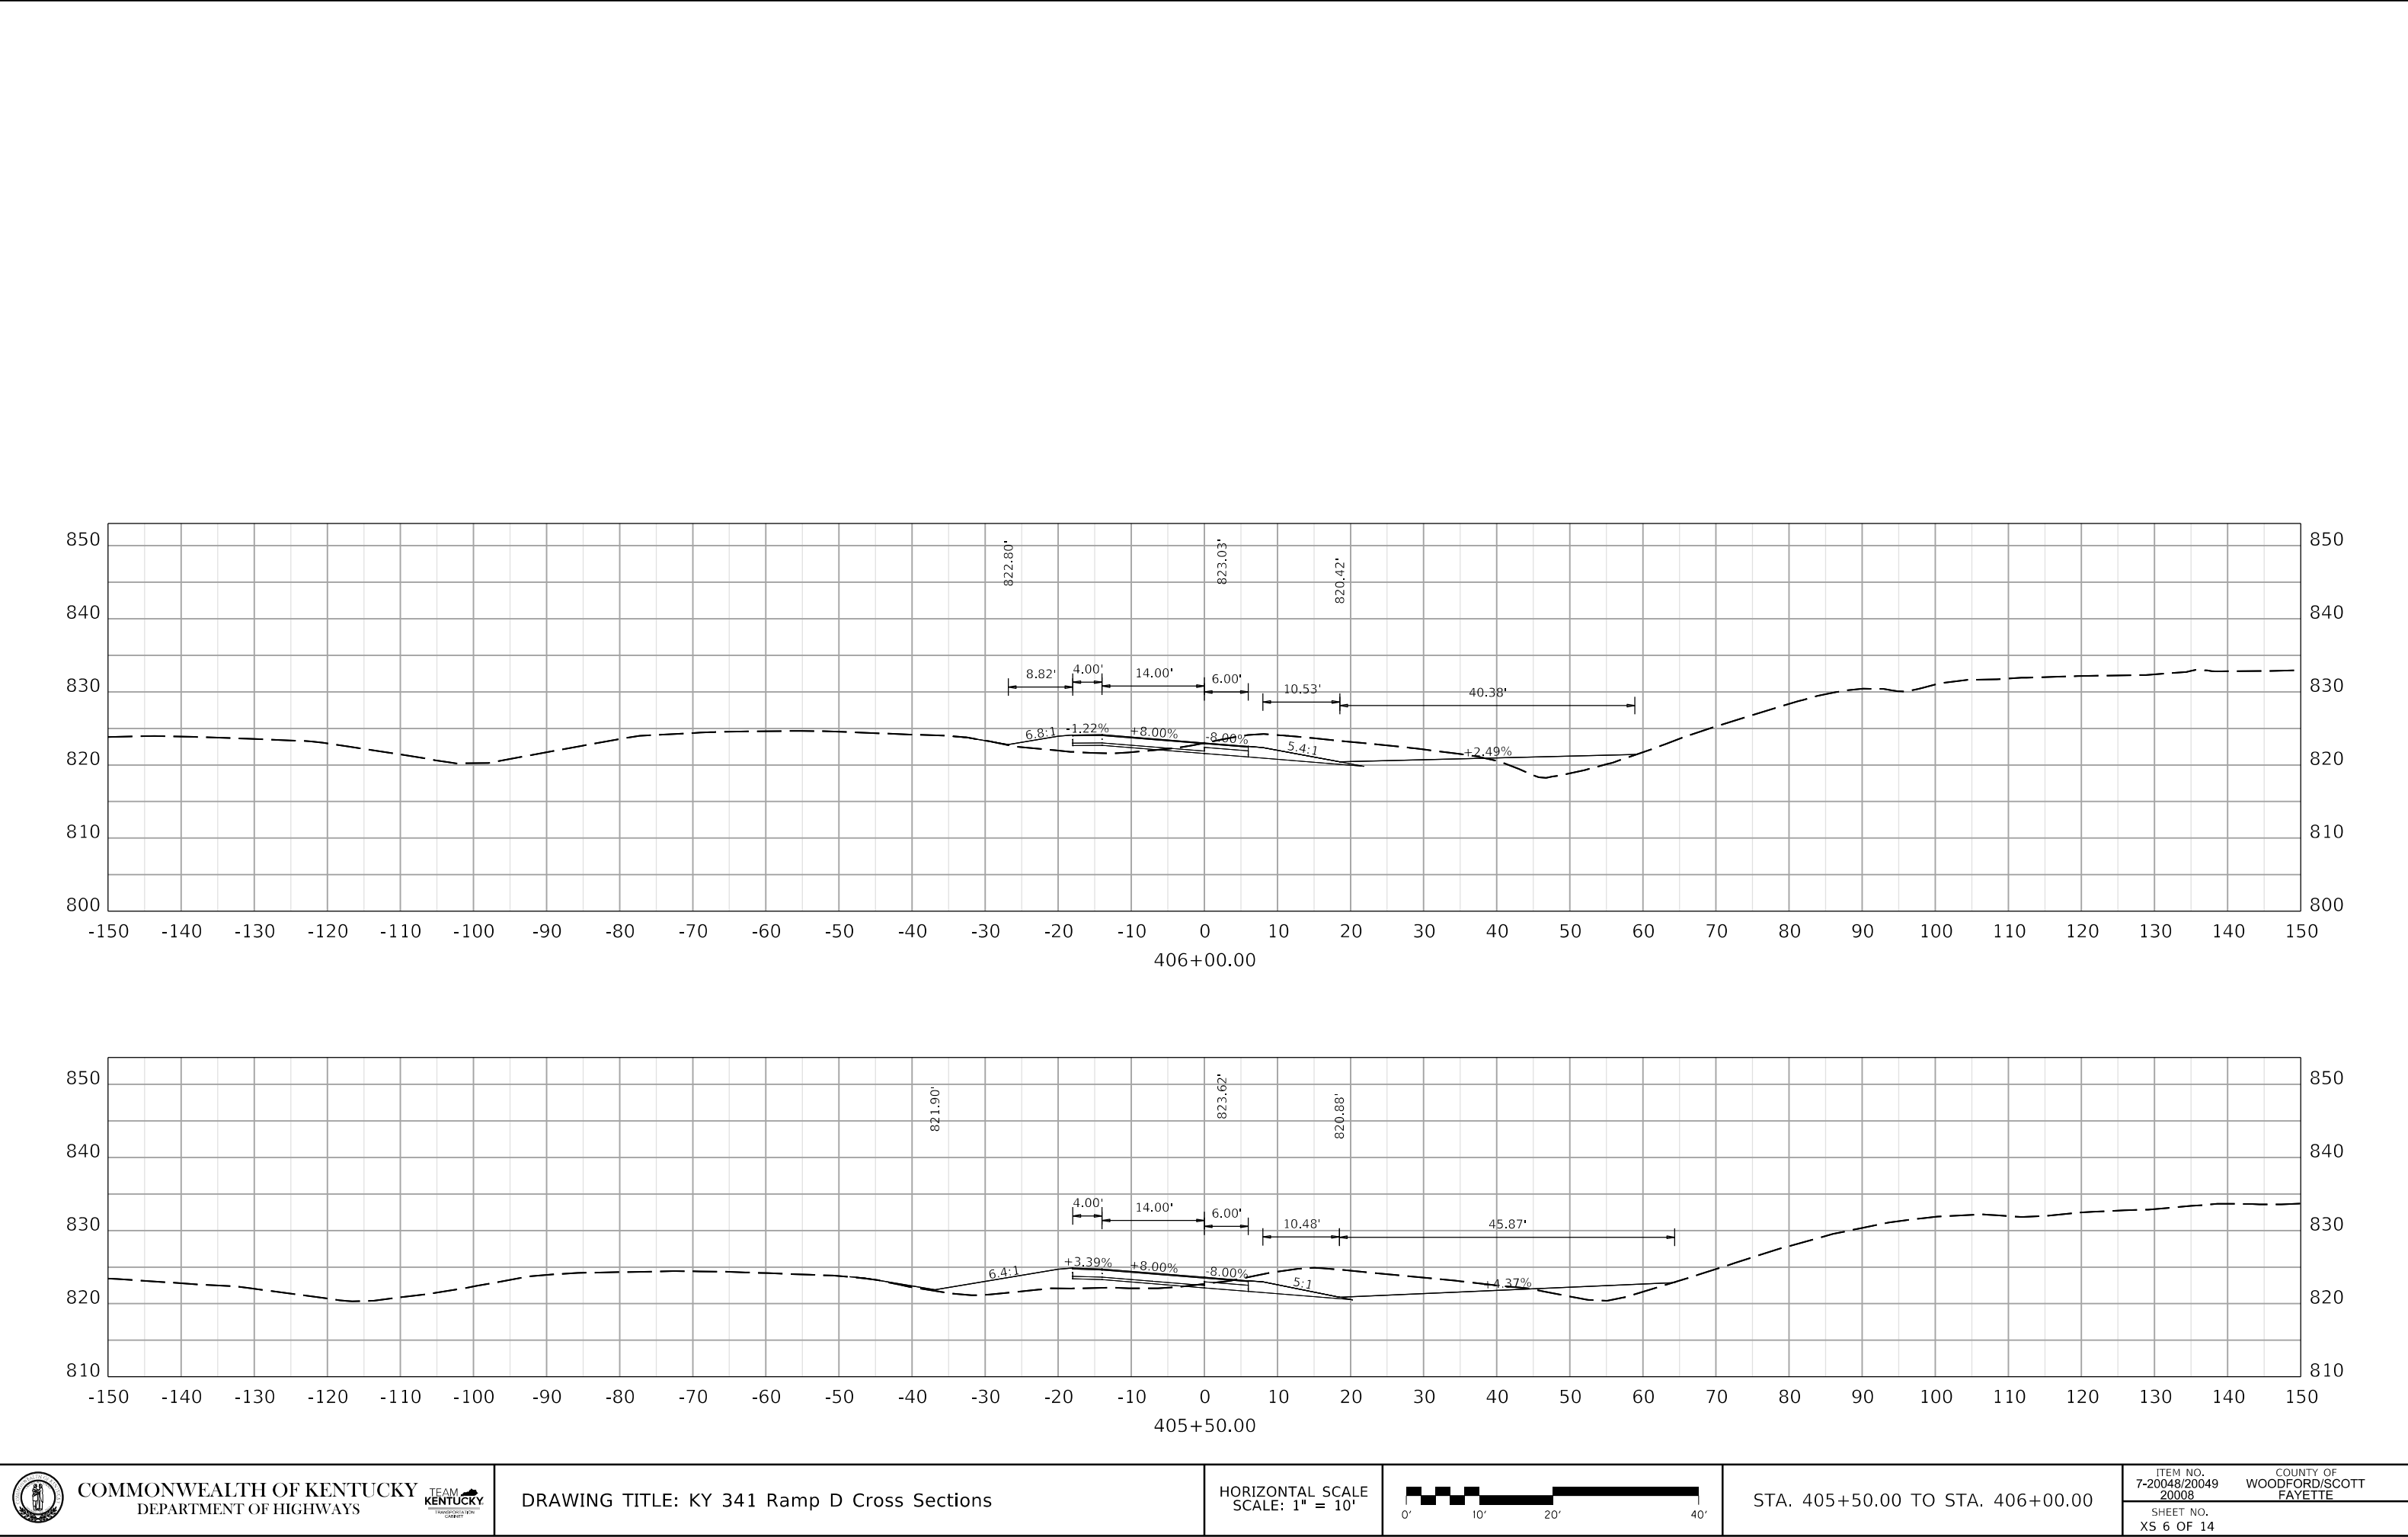

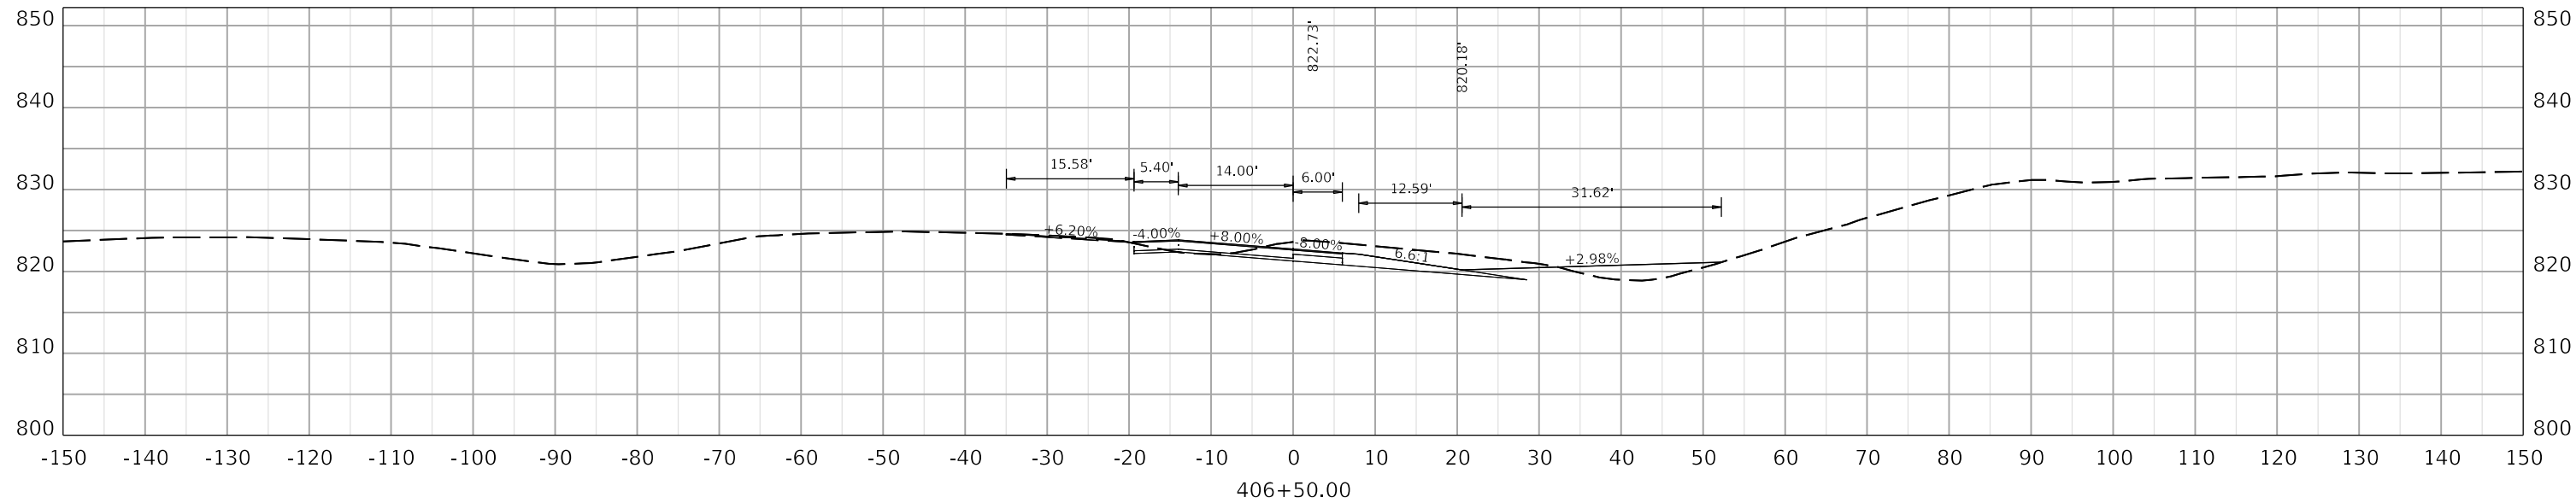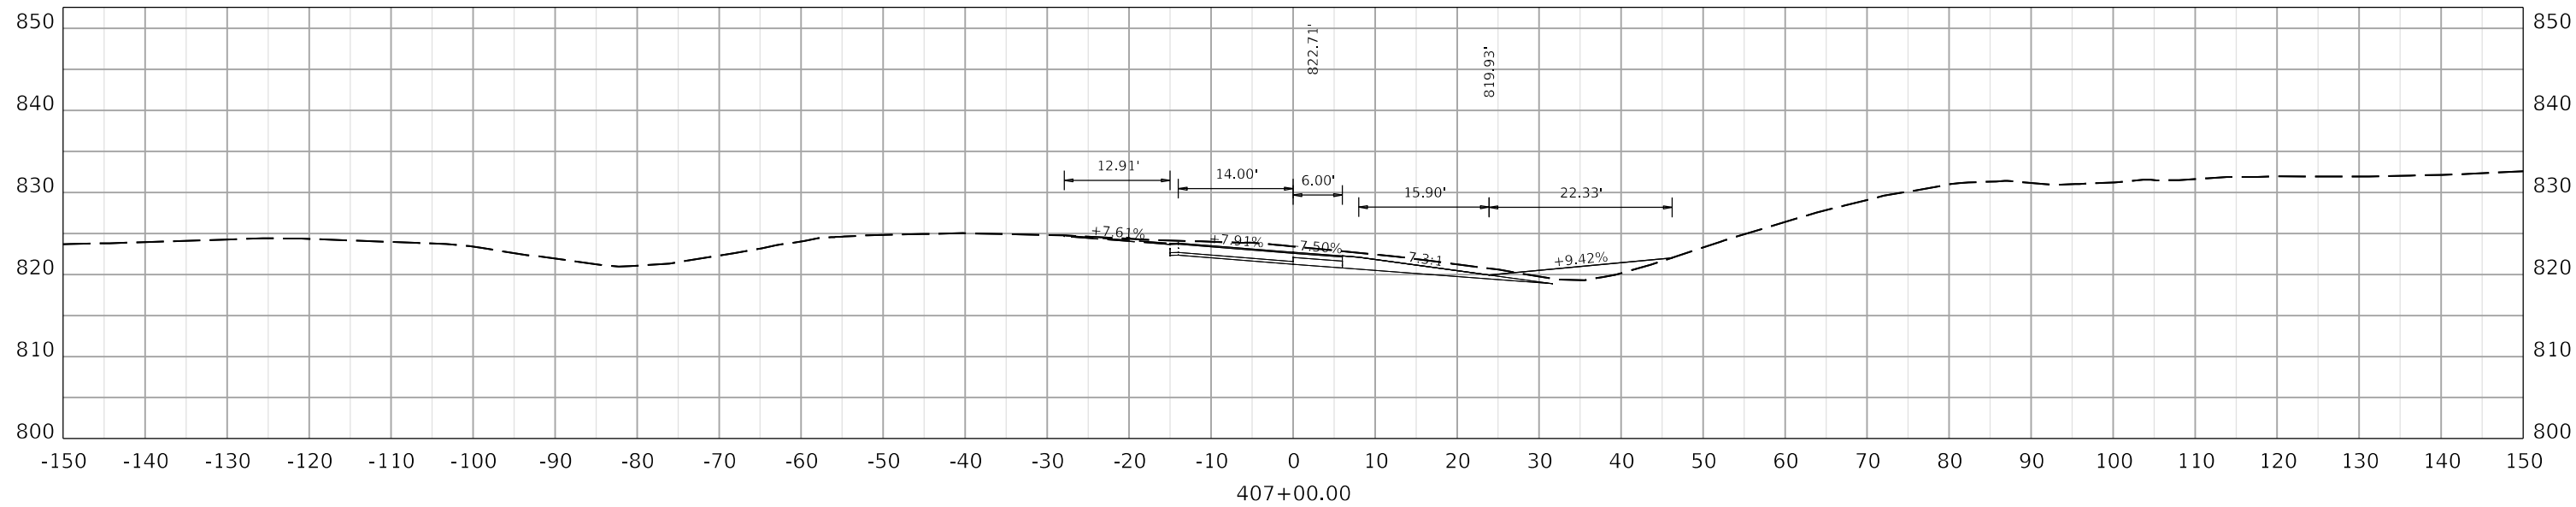


COMMONWEALTH OF KENTUCKY
DEPARTMENT OF HIGHWAYS



DRAWING TITLE: KY 341 Ramp D Cross Sections

HORIZONTAL SCALE
SCALE: 1" = 10'


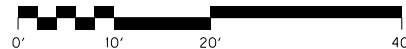


STA. 406+50.00 TO STA. 407+00.00

ITEM NO.
7-20048/20049
20008

COUNTY OF
WOODFORD/SCOTT
FAYETTE

SHEET NO.
XS 7 OF 14

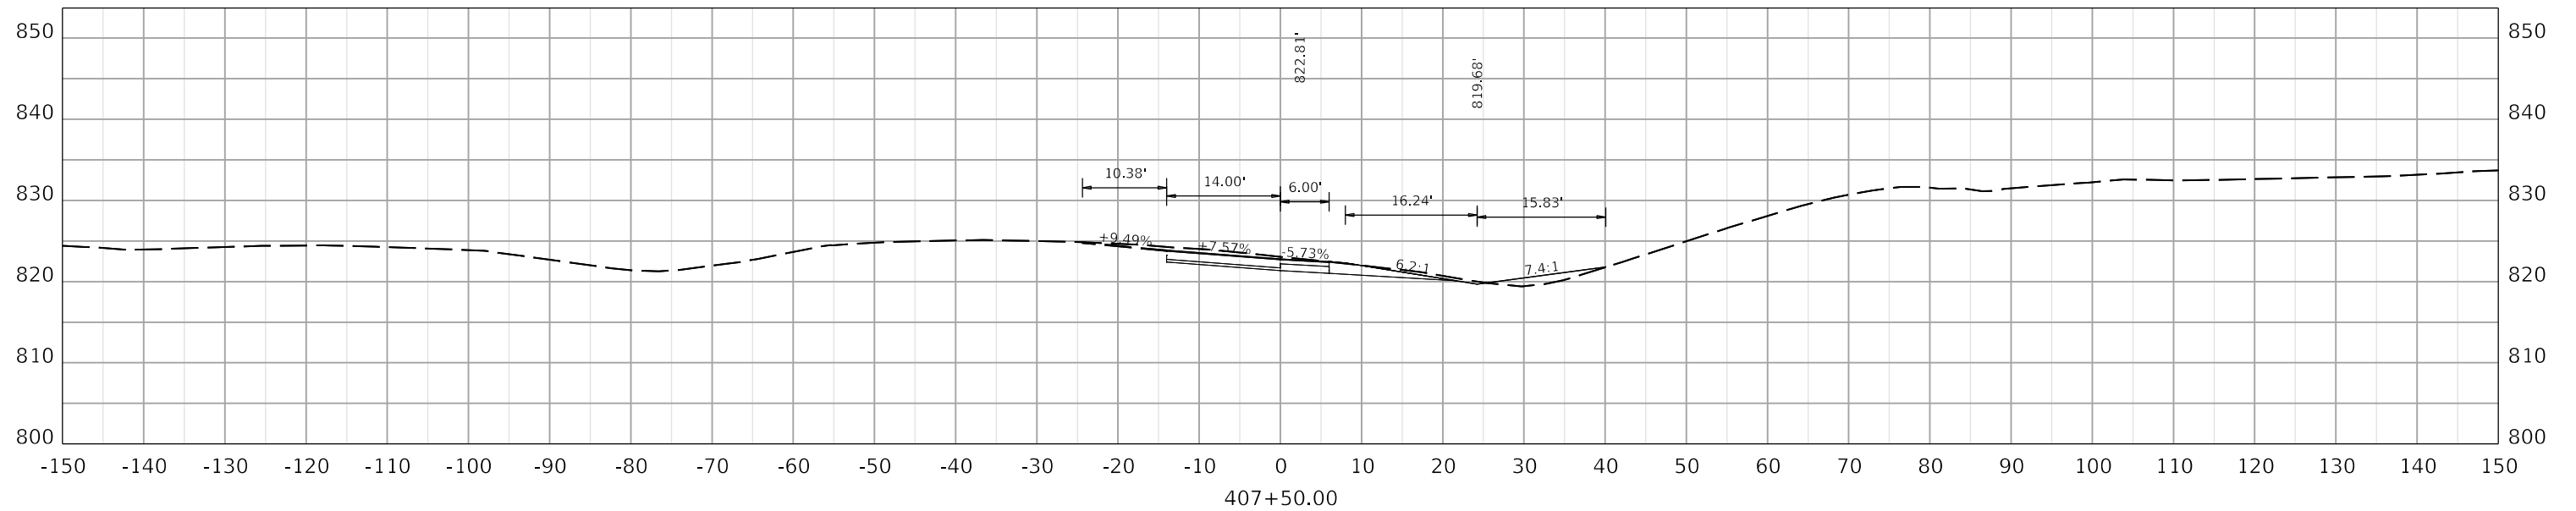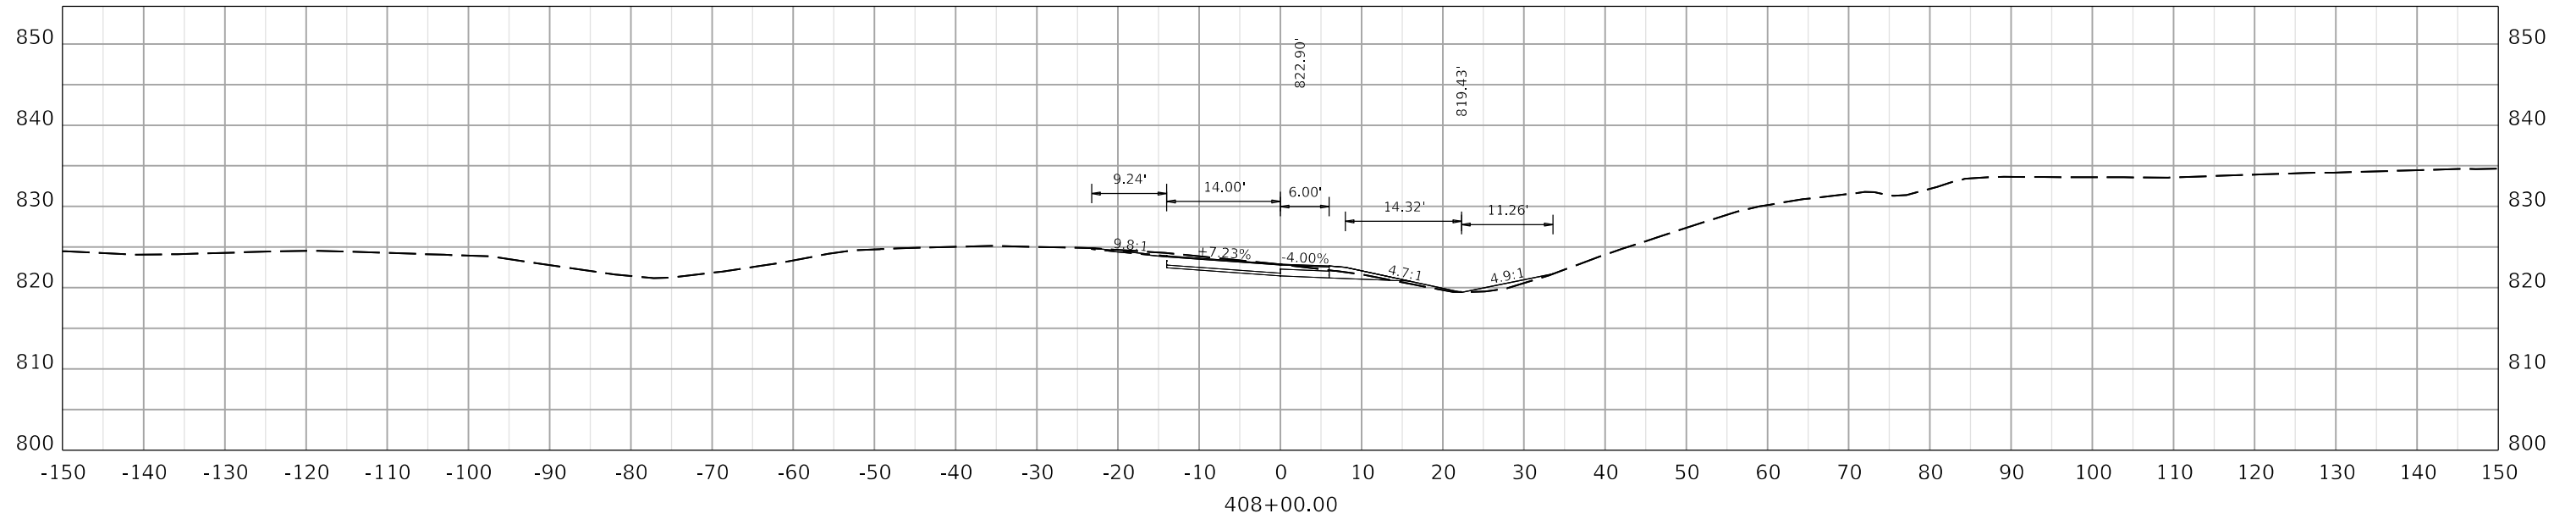

COMMONWEALTH OF KENTUCKY
DEPARTMENT OF HIGHWAYS



DRAWING TITLE: KY 341 Ramp D Cross Sections


HORIZONTAL SCALE
SCALE: 1" = 10'






STA. 407+50.00 TO STA. 408+00.00

ITEM NO.
7-20048/20049
20008
SHEET NO.
XS 8 OF 14

COUNTY OF
WOODFORD/SCOTT
FAYETTE

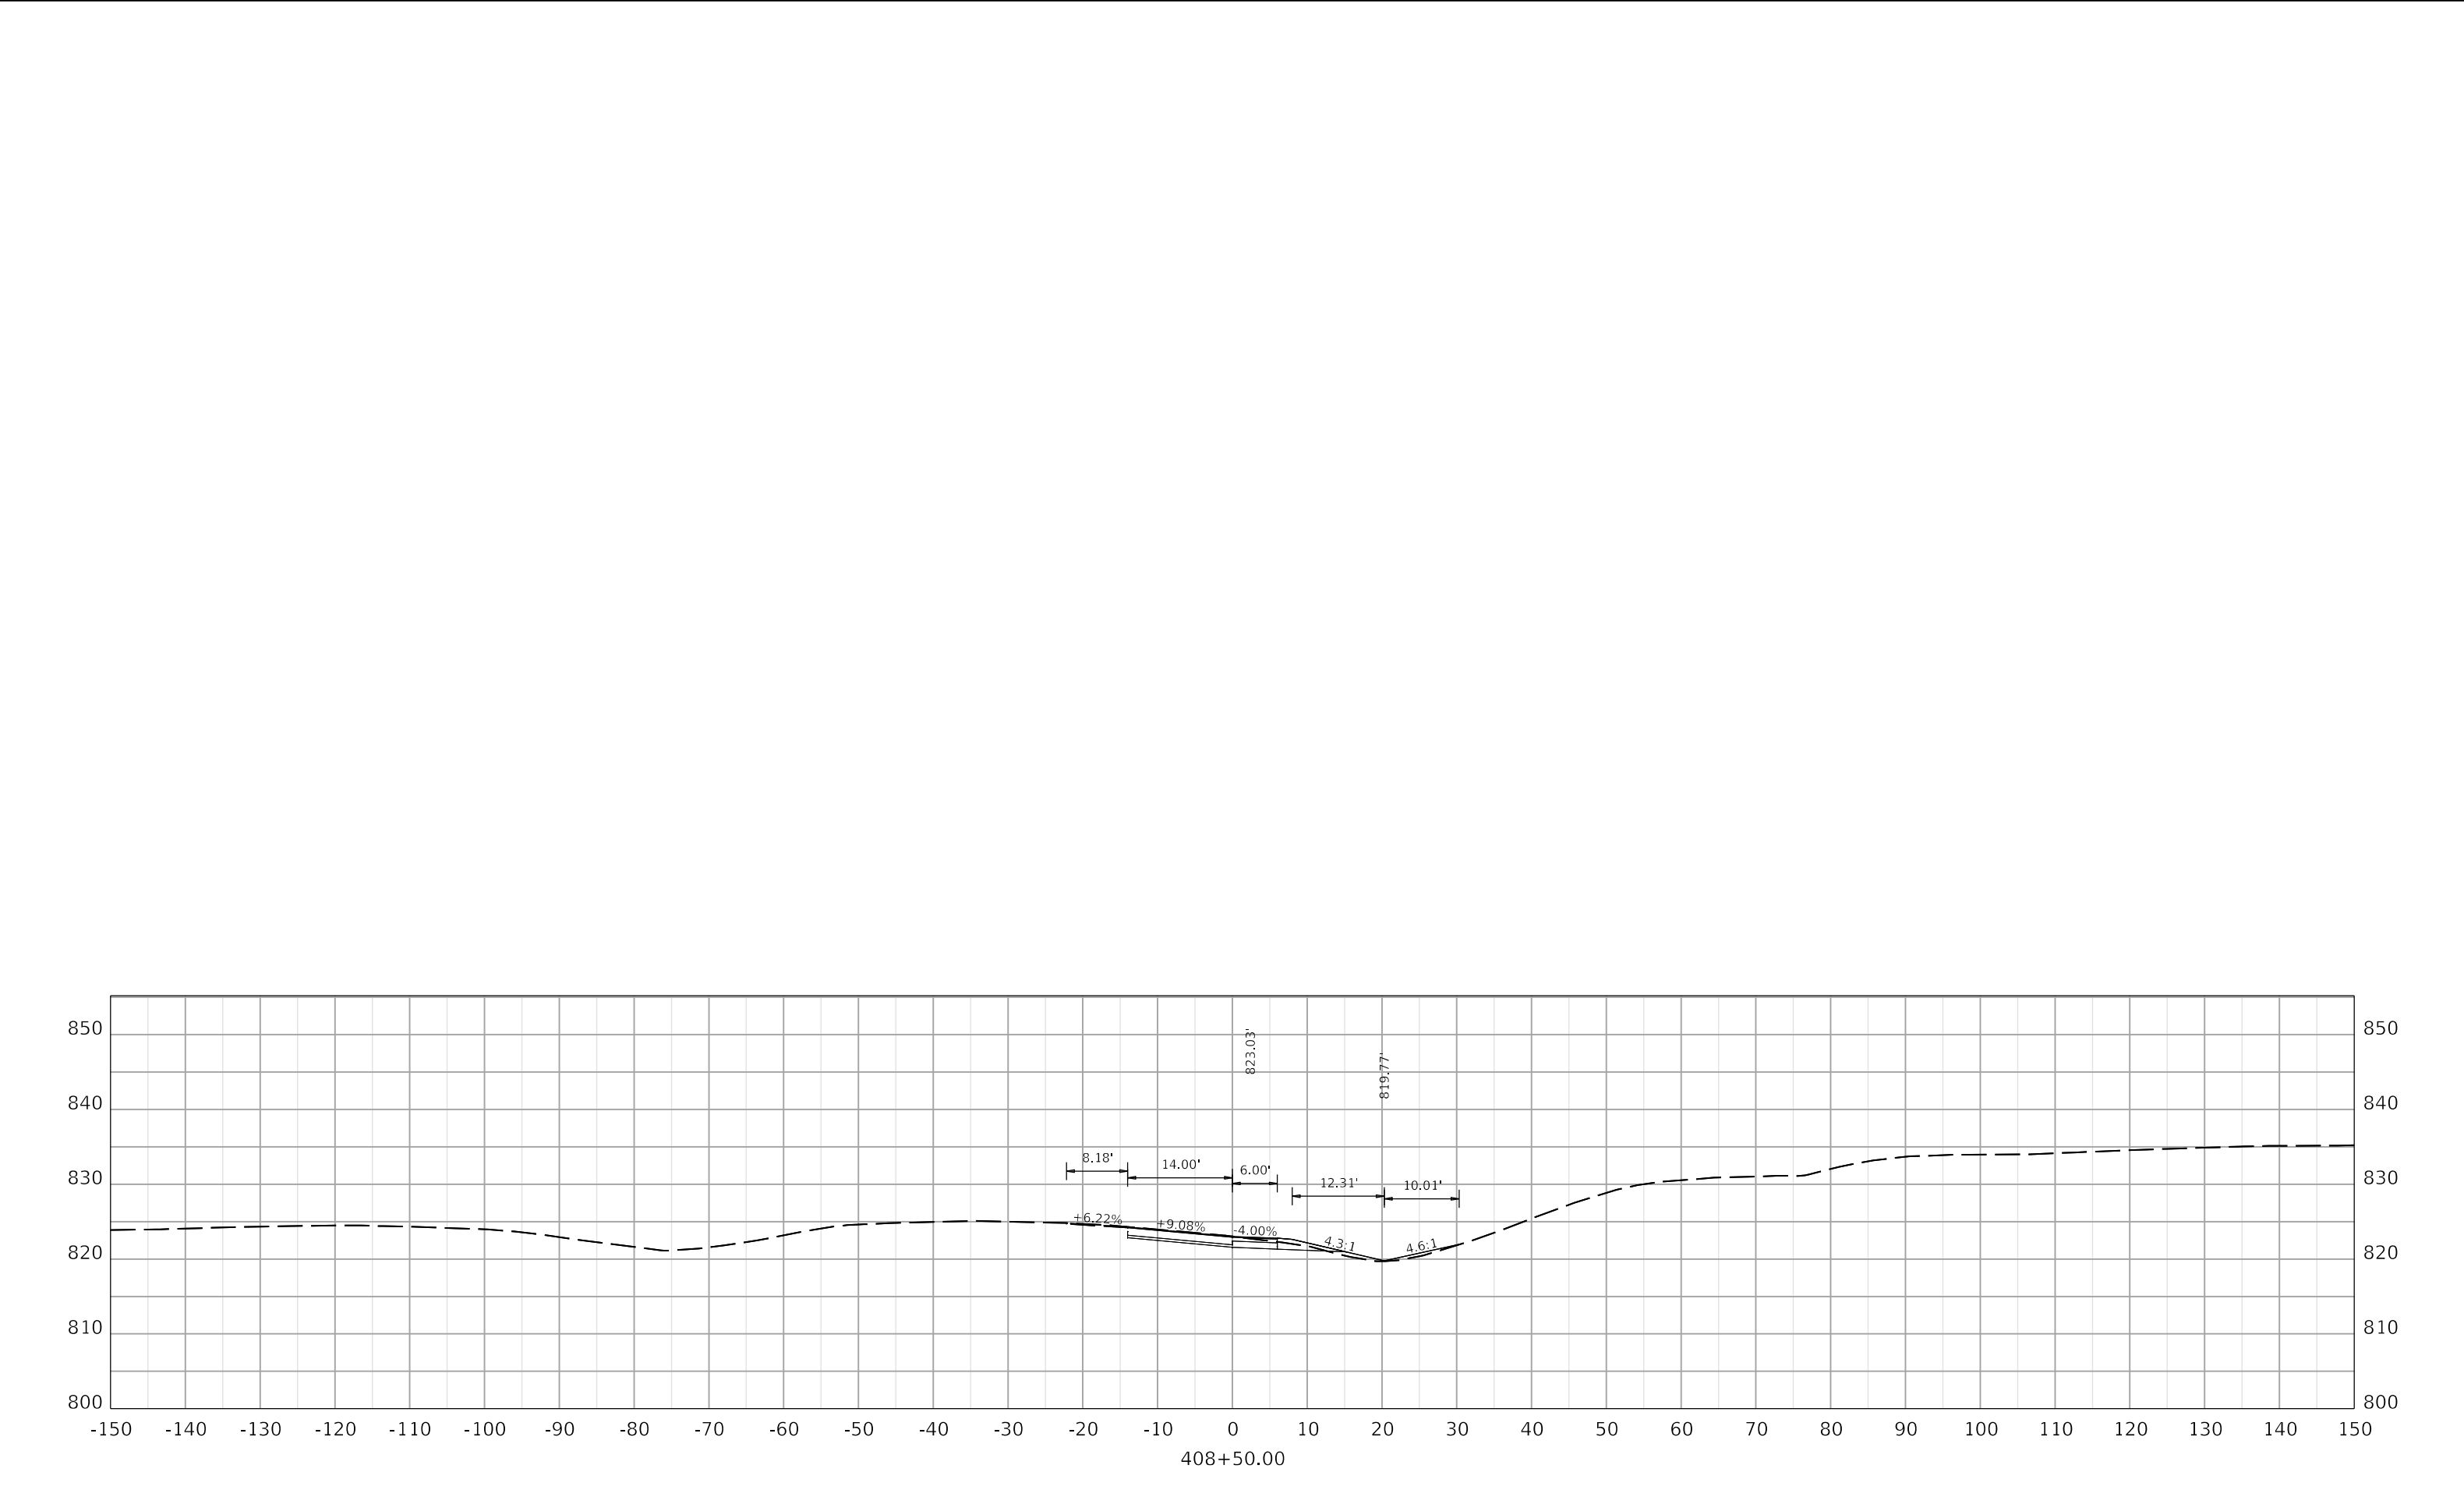

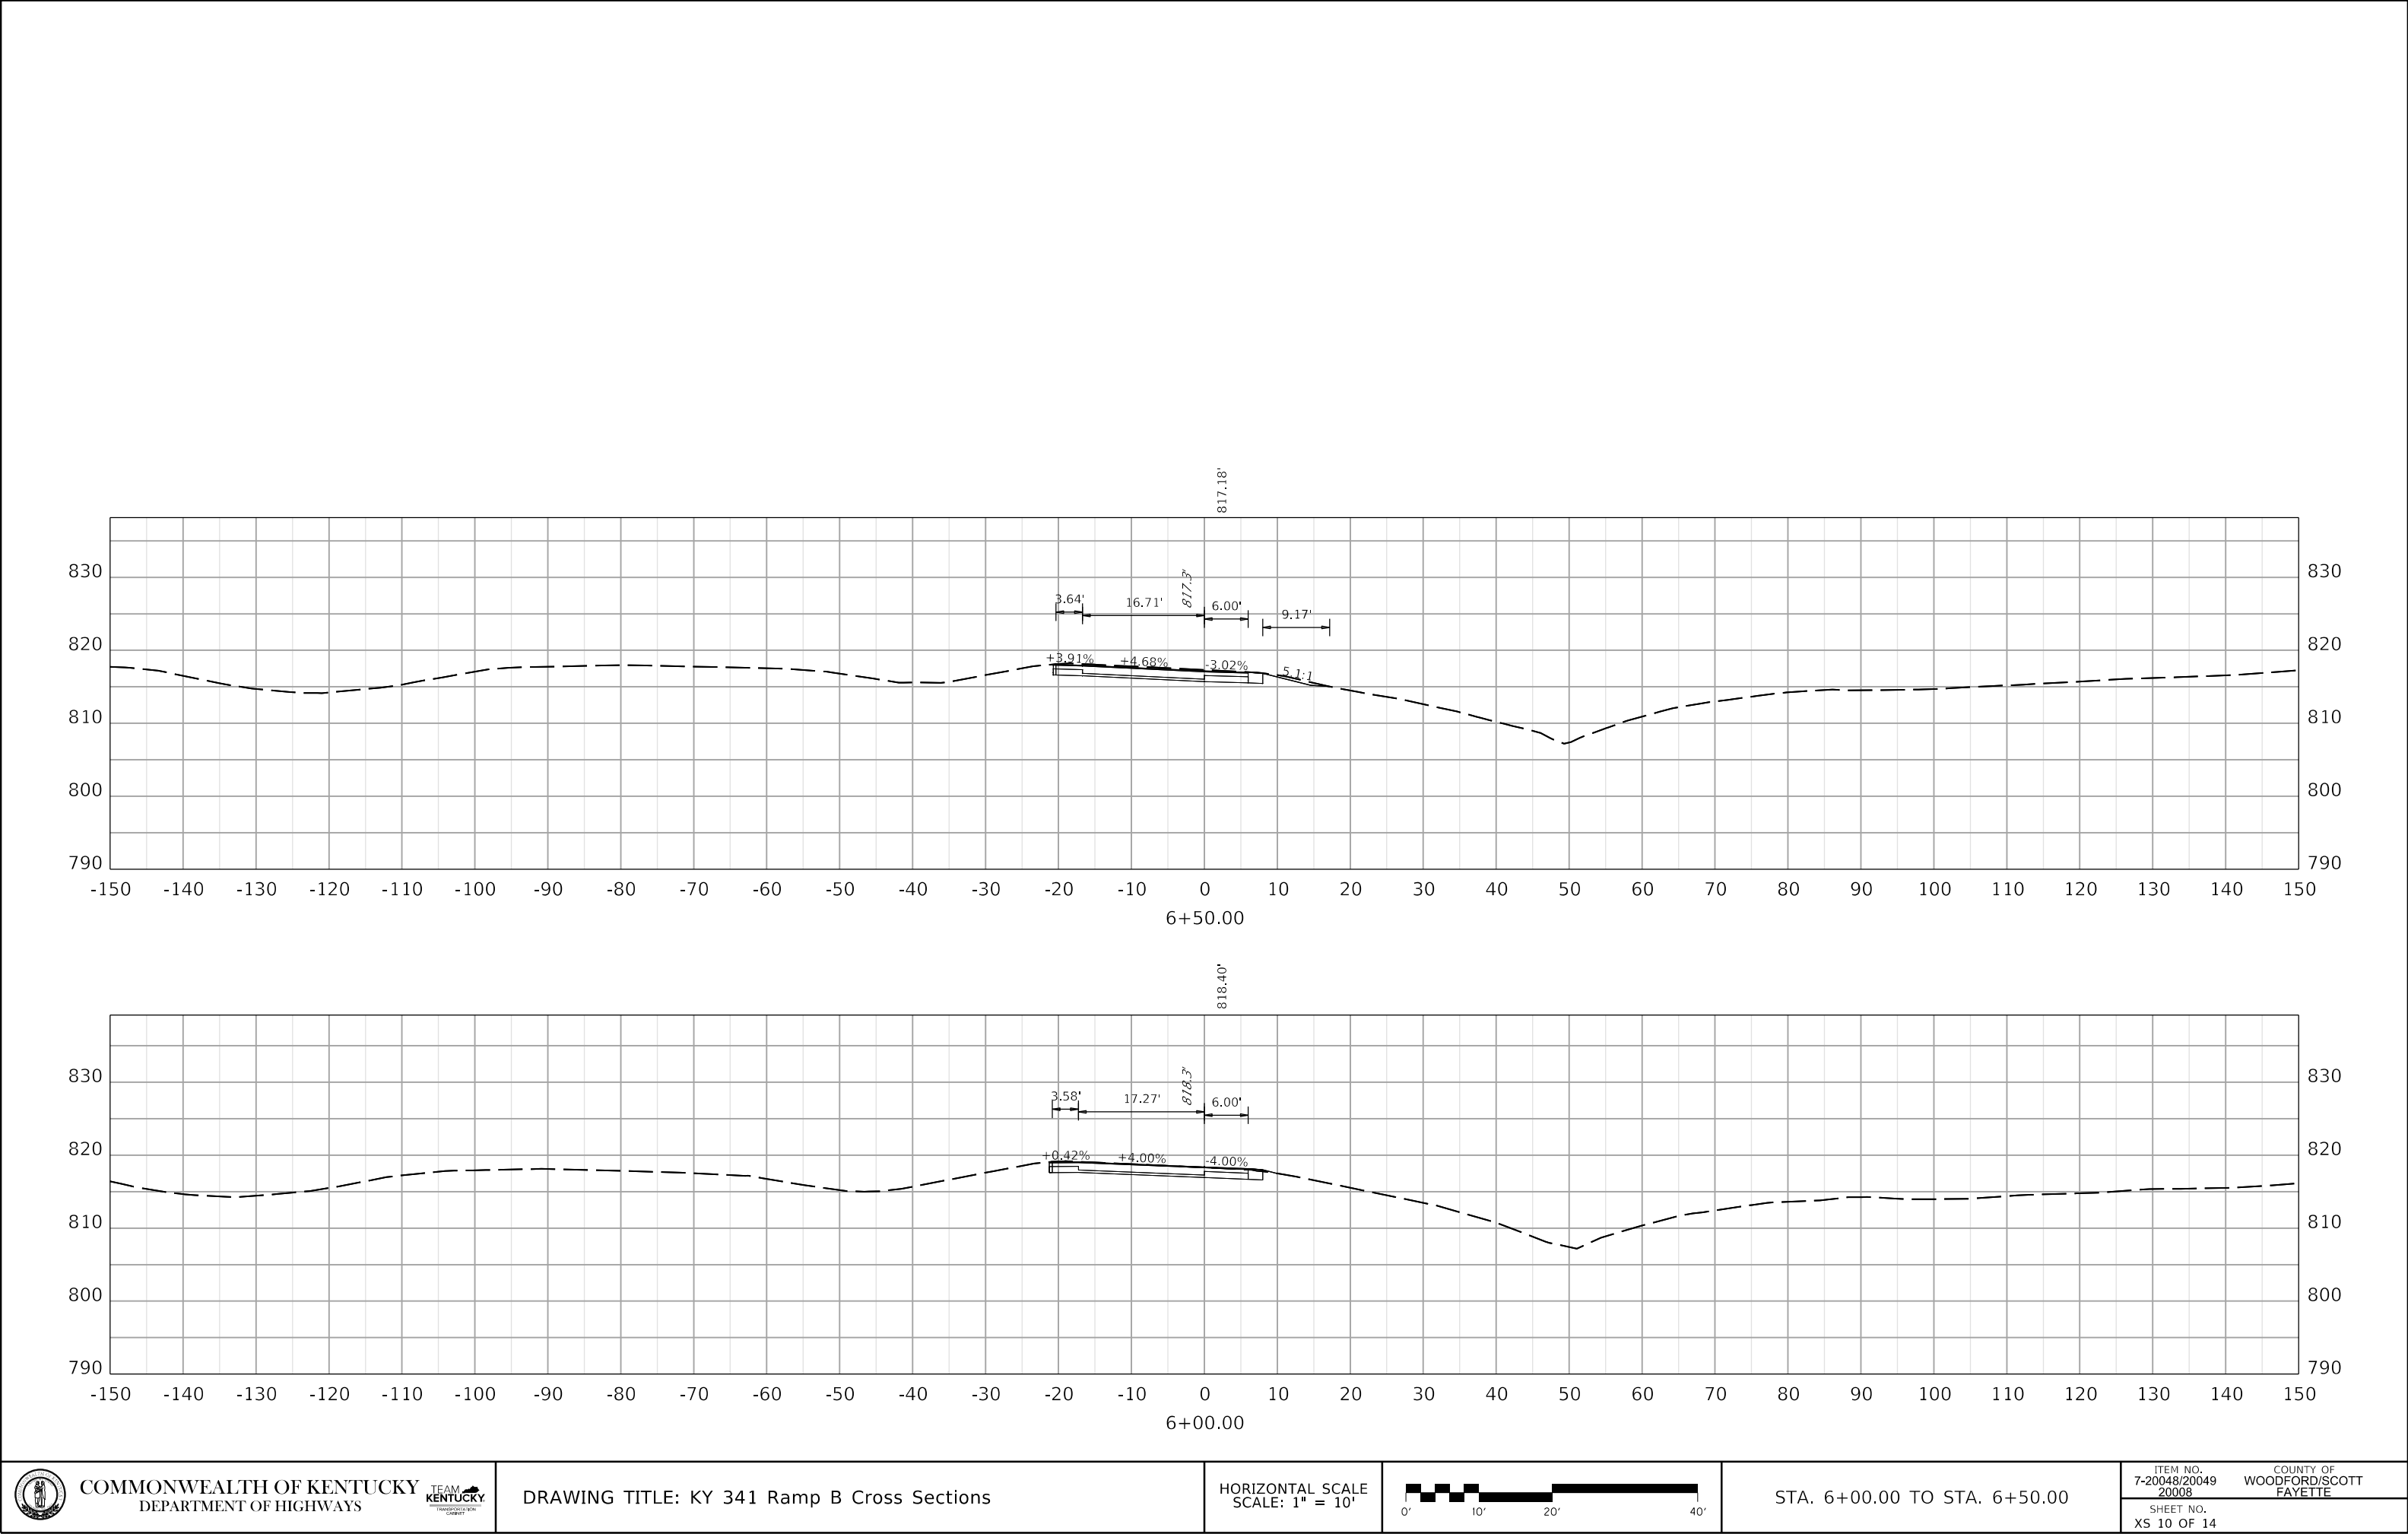

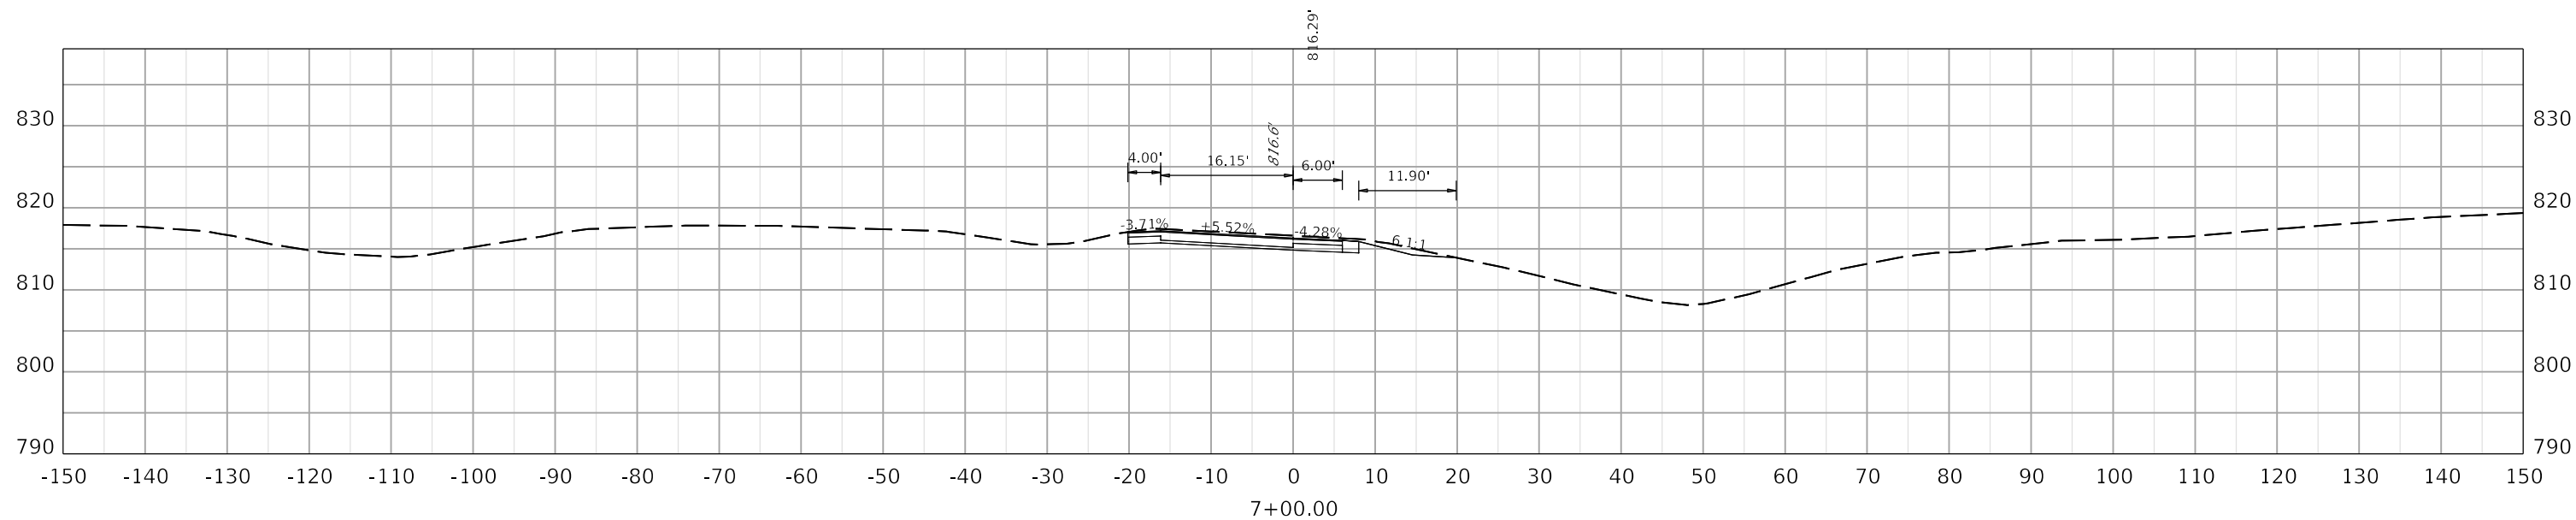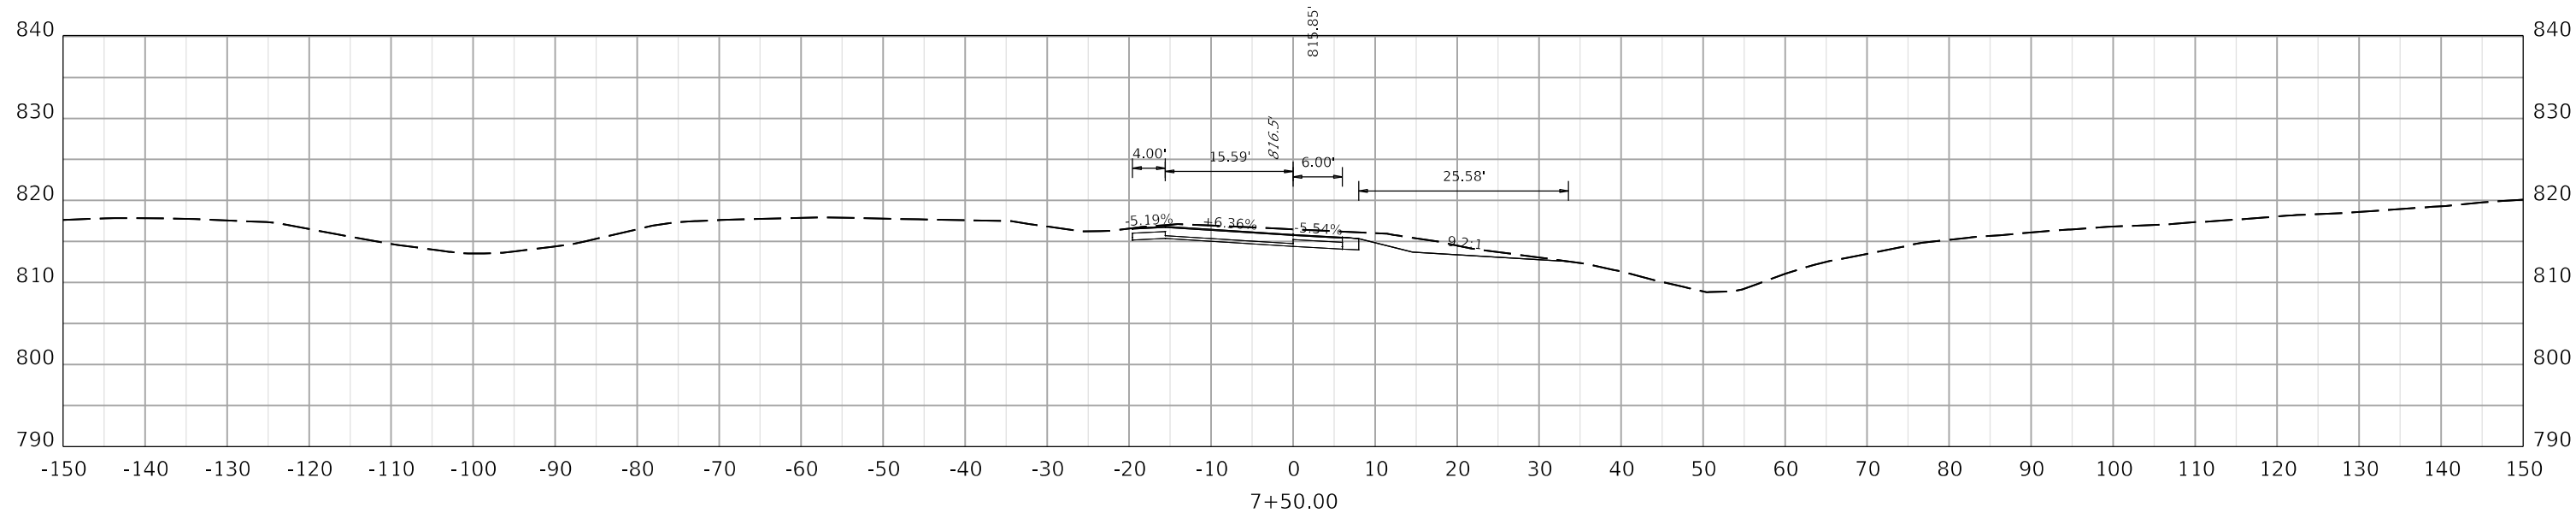

COMMONWEALTH OF KENTUCKY
DEPARTMENT OF HIGHWAYS



DRAWING TITLE: KY 341 Ramp B Cross Sections

HORIZONTAL SCALE
SCALE: 1" = 10'



STA. 7+00.00 TO STA. 7+50.00

ITEM NO.
7-20048/20049
20008
SHEET NO.
XS 11 OF 14

COUNTY OF
WOODFORD/SCOTT
FAYETTE

