


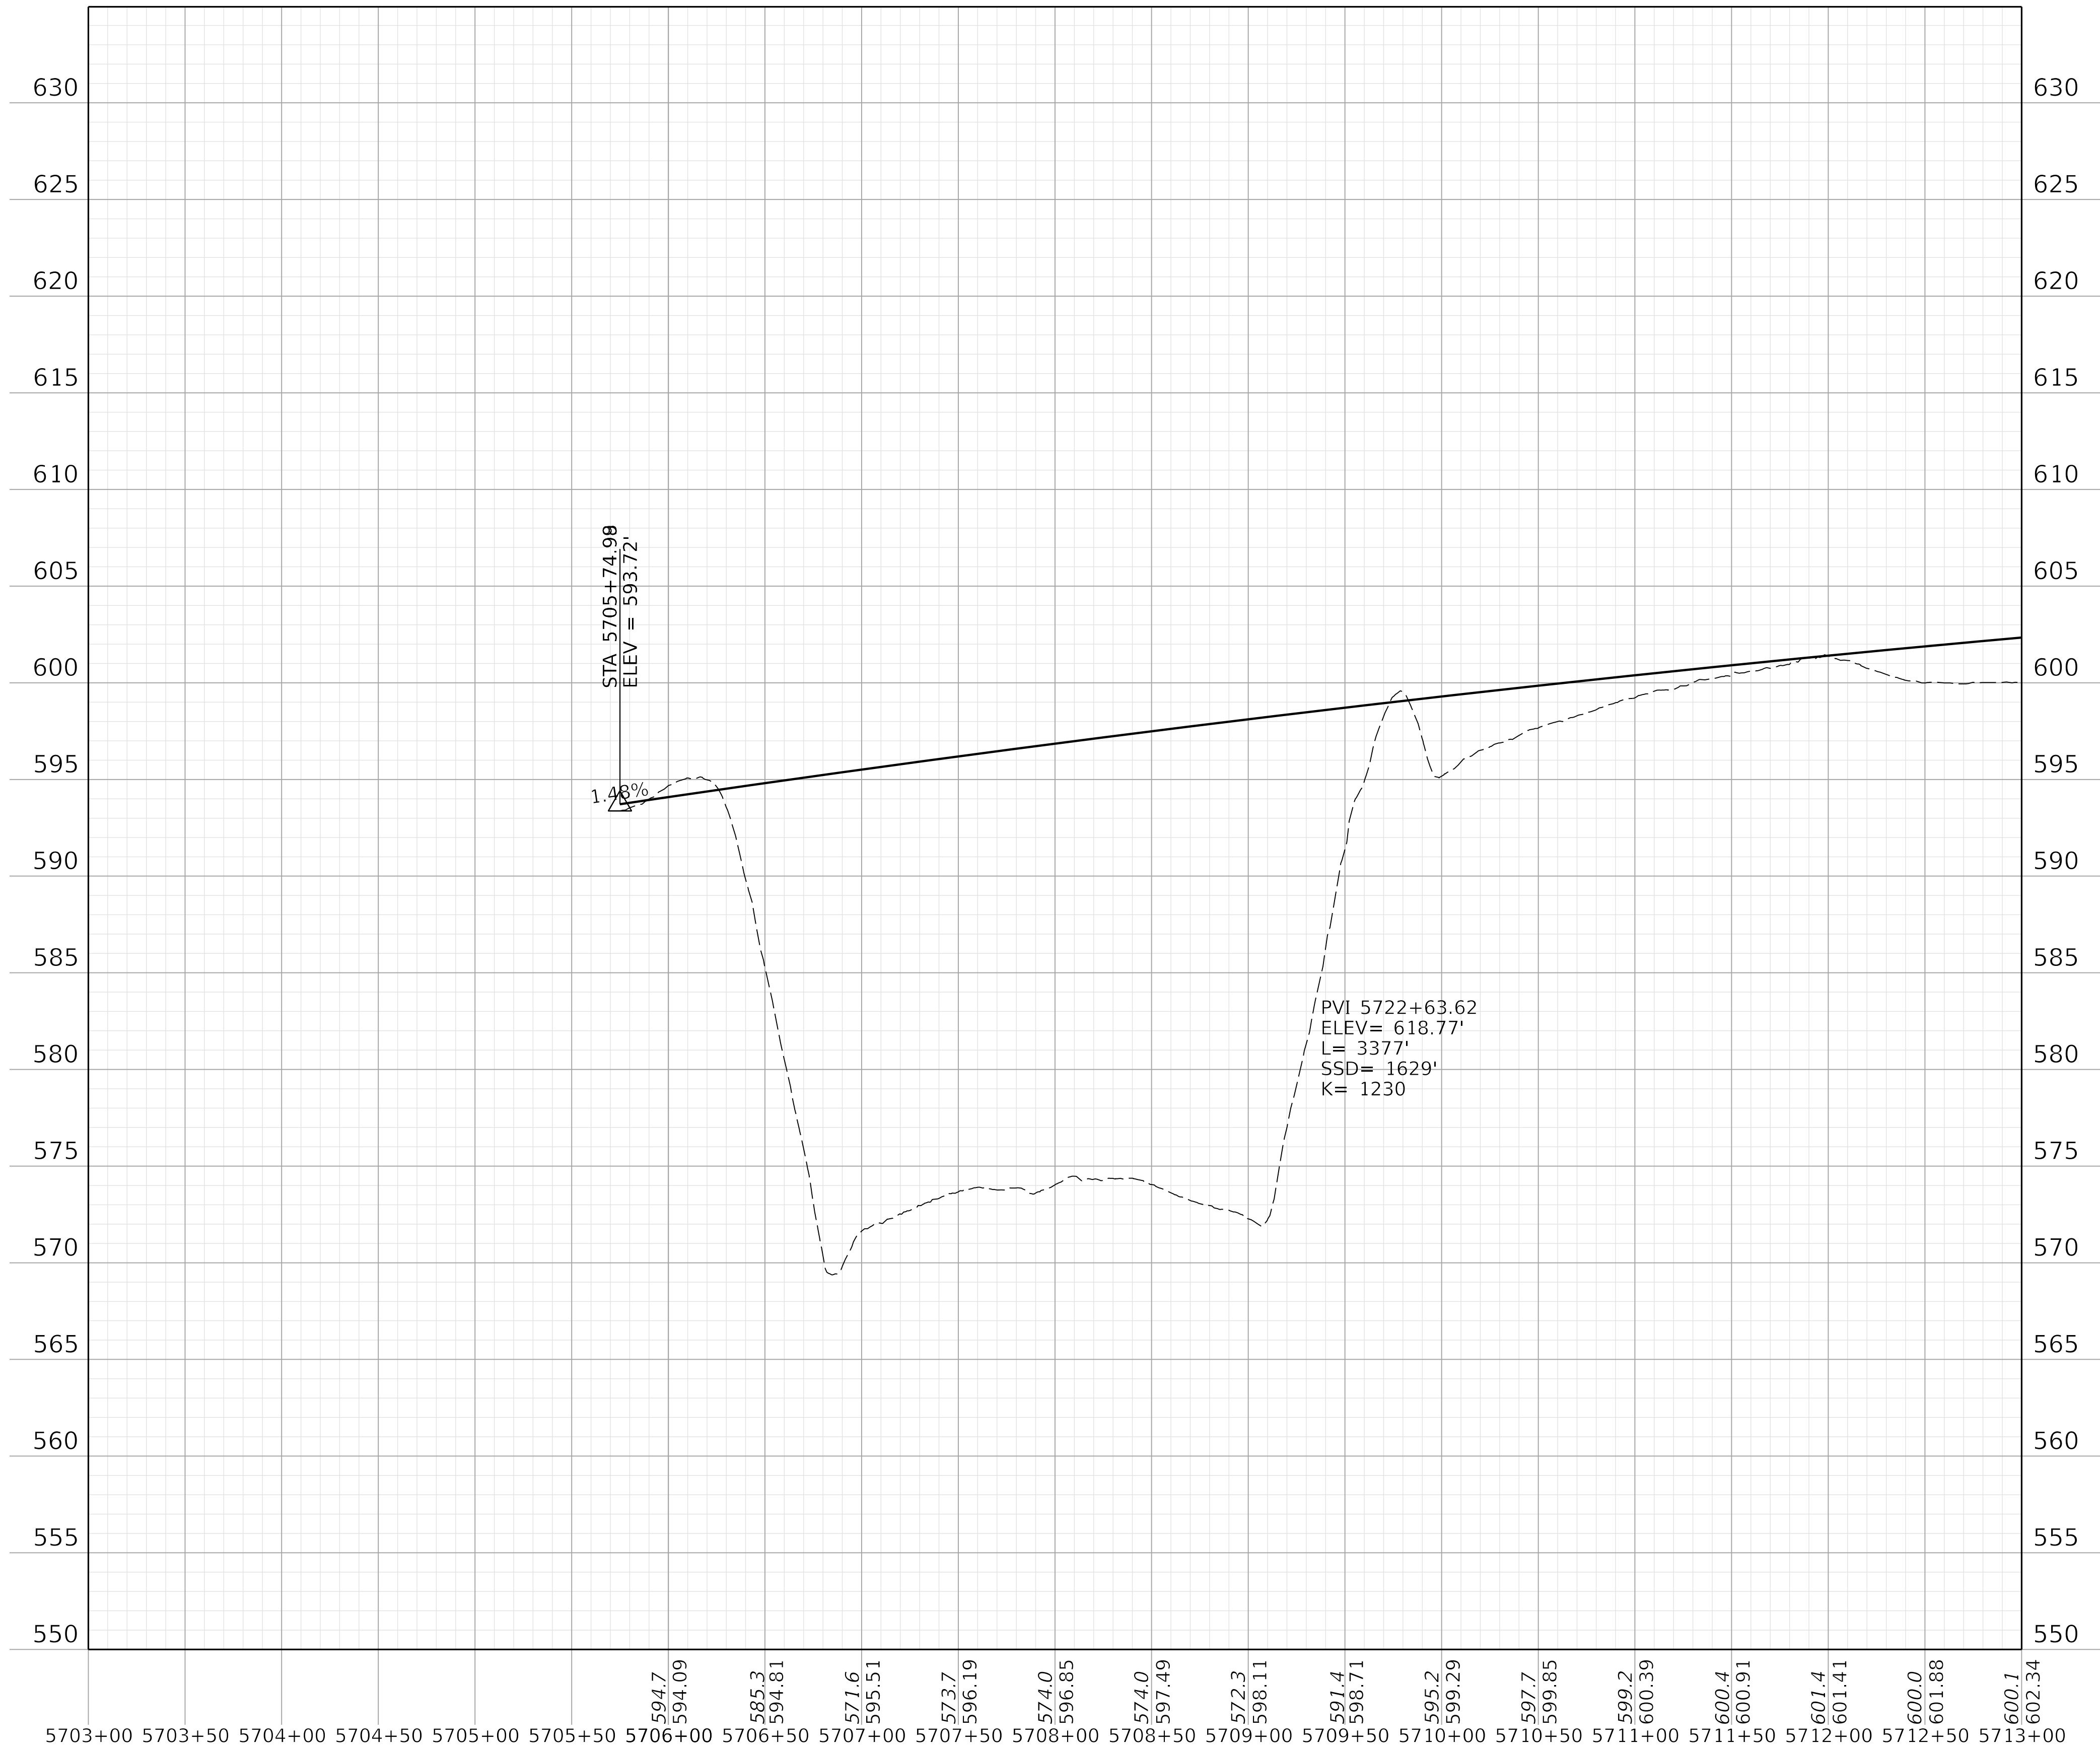

Note: Existing elevations are based from centerline of roadway. Proposed elevations are based from grade point as shown on typical sections.



COMMONWEALTH OF KENTUCKY
DEPARTMENT OF HIGHWAYS




DRAWING TITLE:



STA. 5703+00.00 TO STA. 5713+00.00

ITEM NO. 02-20063 COUNTY OF Christian
SHEET NO. R036

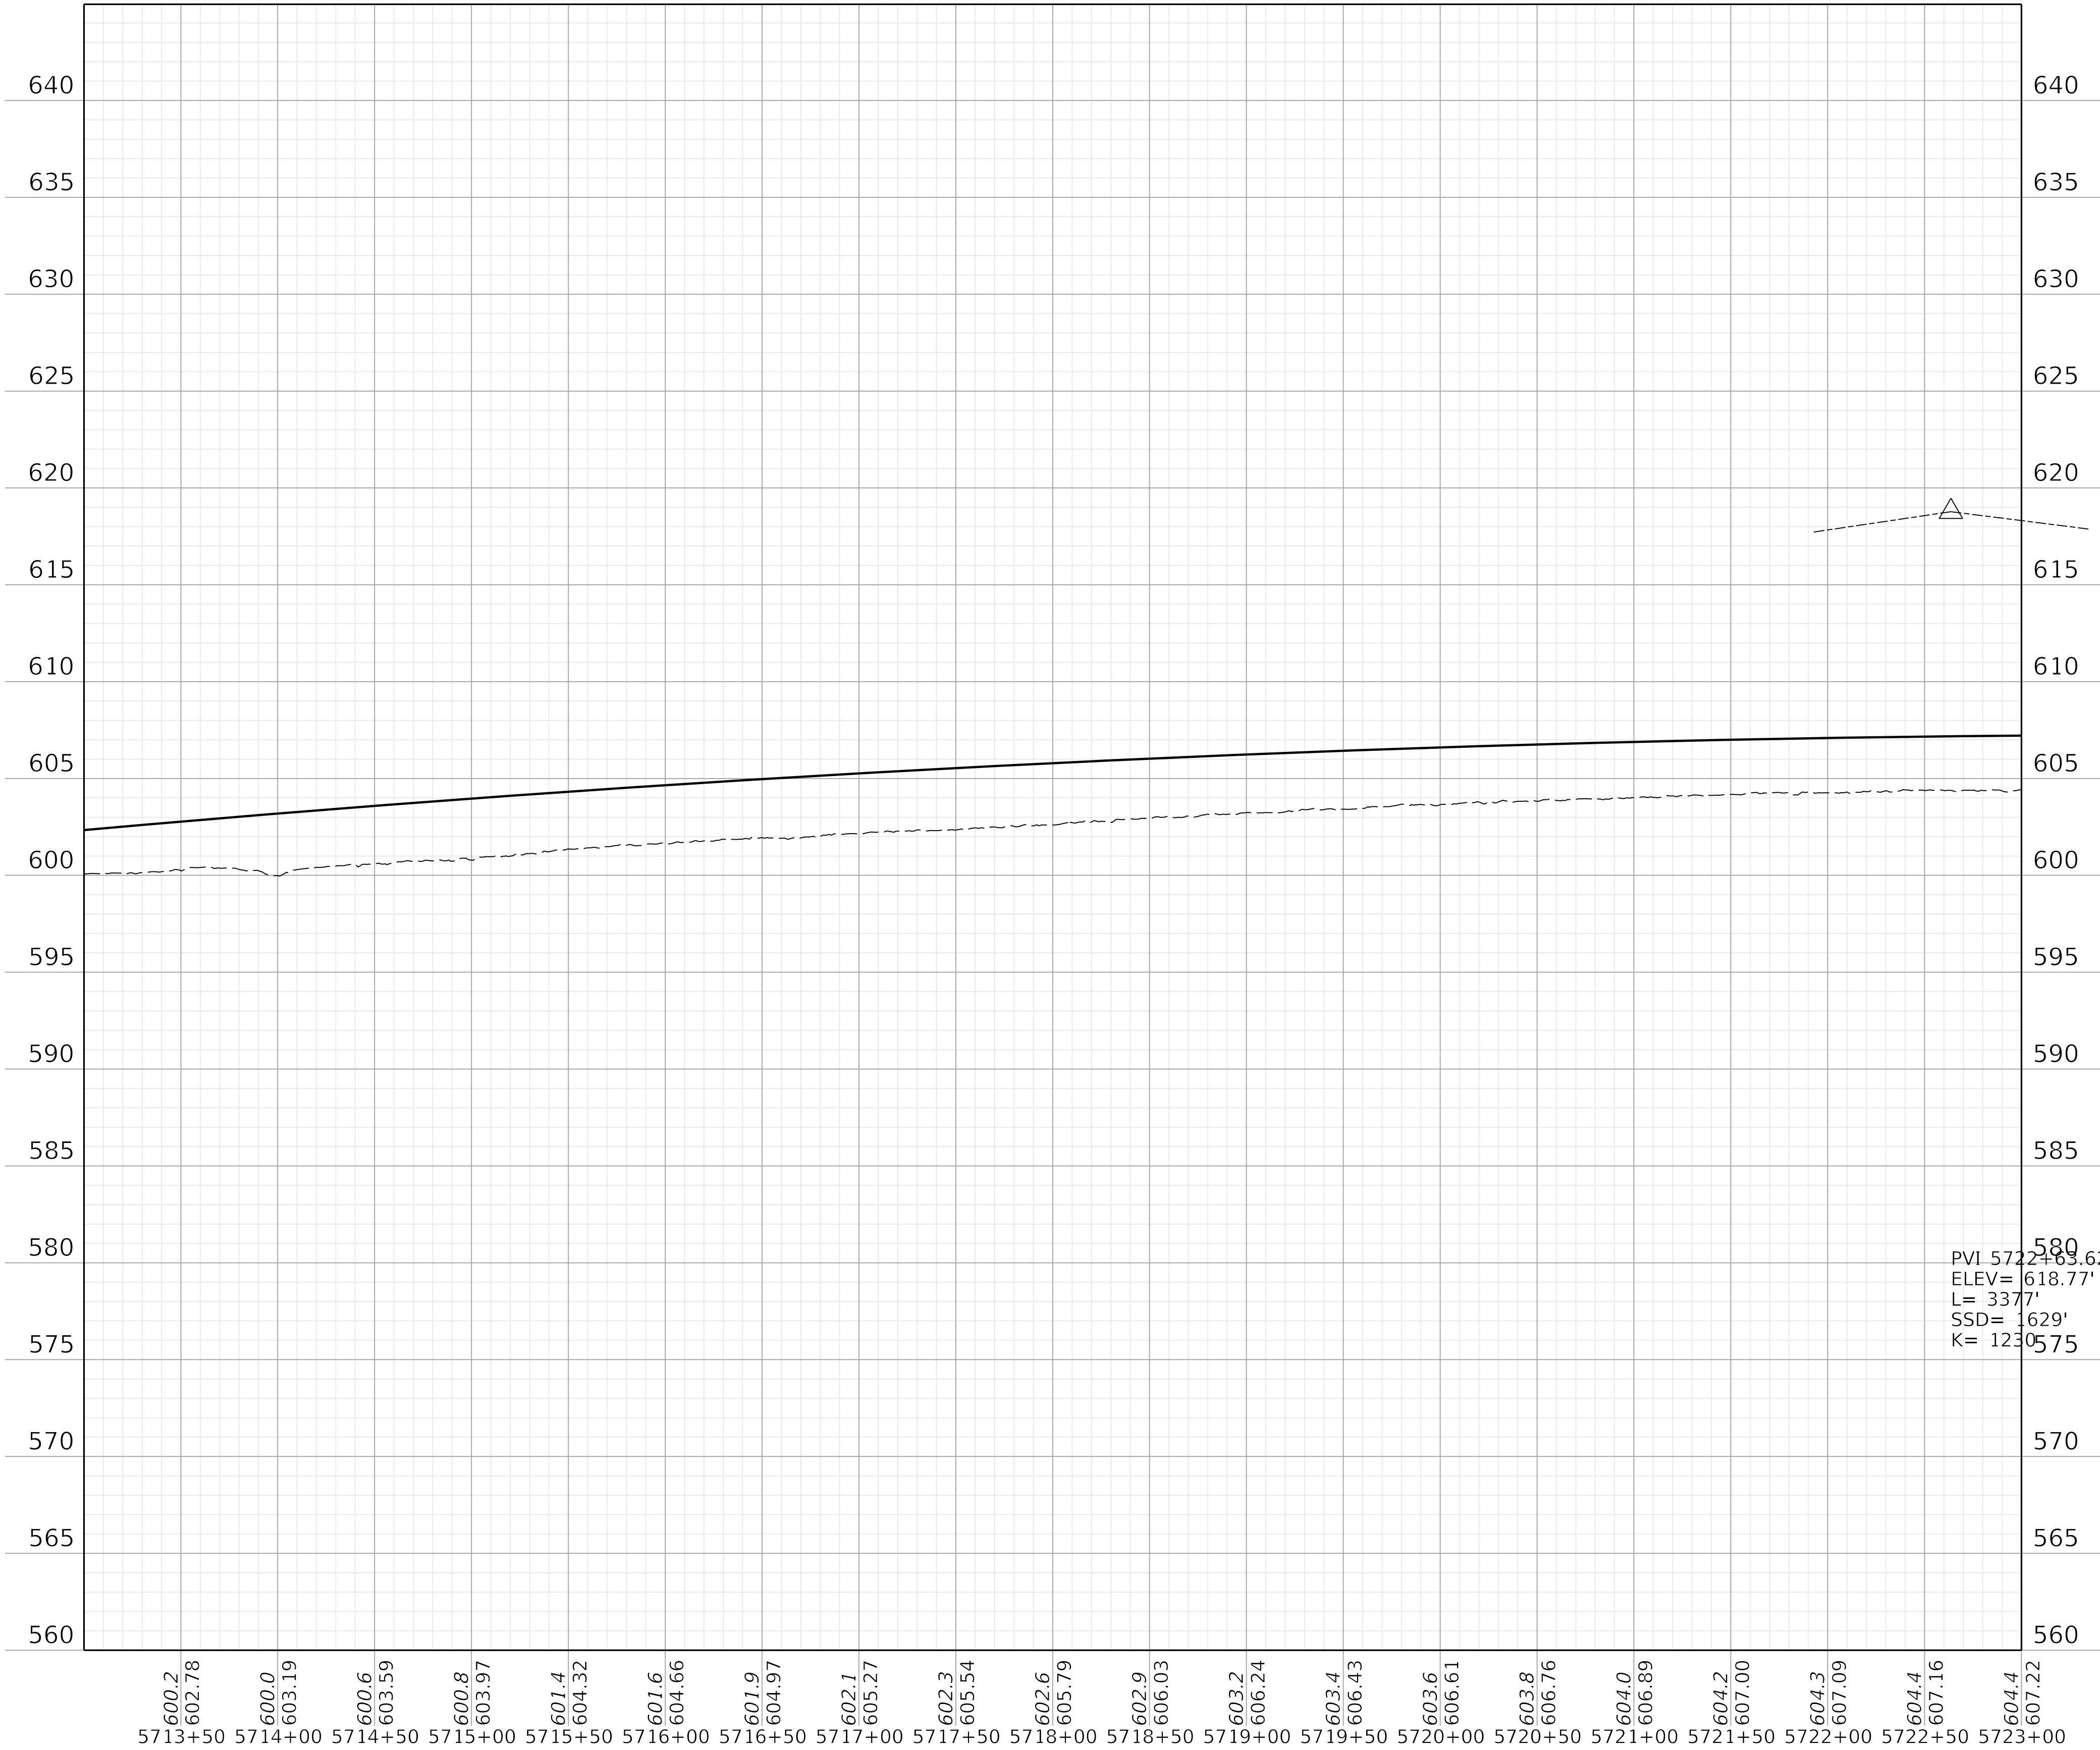

COMMONWEALTH OF KENTUCKY
DEPARTMENT OF HIGHWAYS




DRAWING TITLE:



STA. 5713+00.00 TO STA. 5723+00.00



ITEM NO. 02-20063 COUNTY OF Christian
SHEET NO. R037

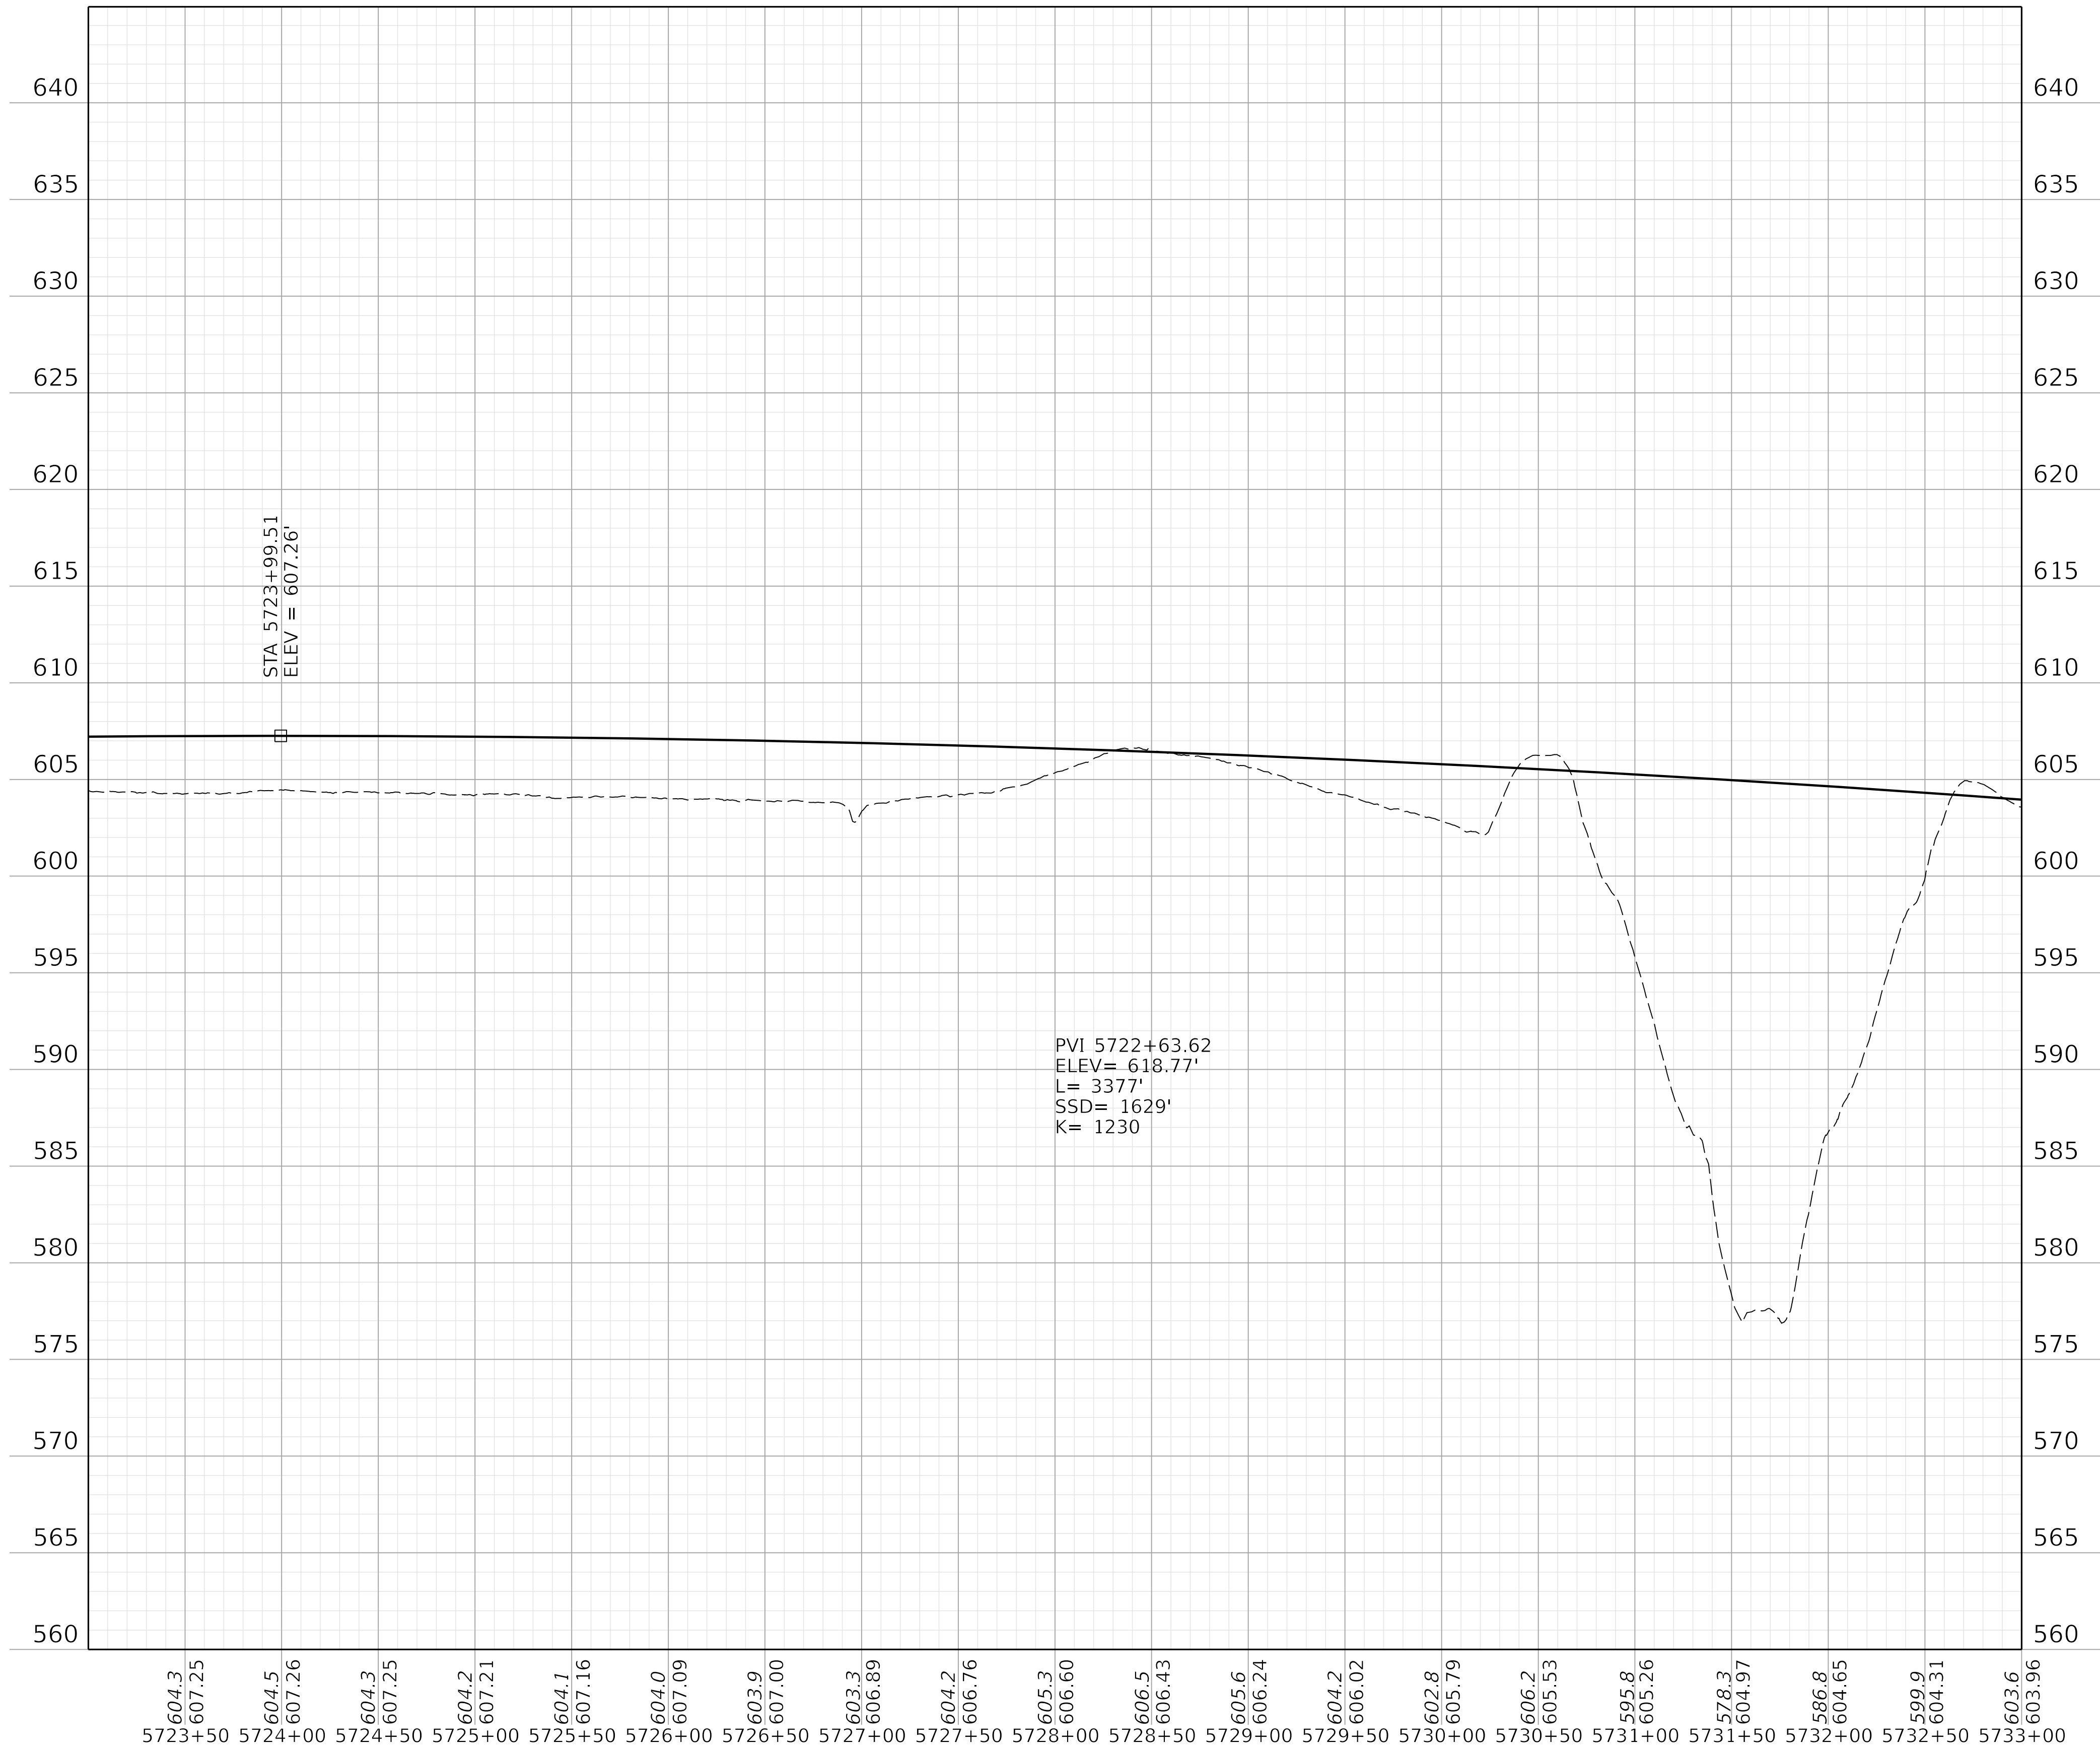

COMMONWEALTH OF KENTUCKY
DEPARTMENT OF HIGHWAYS




DRAWING TITLE:

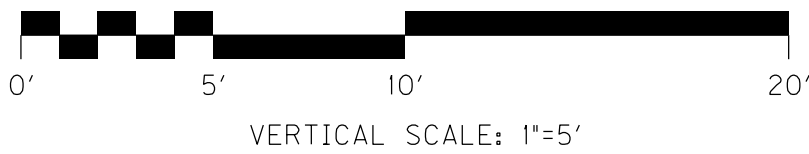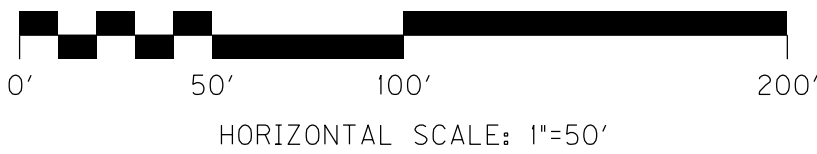

STA. 5723+00.00 TO STA. 5733+00.00

ITEM NO. 02-20063 COUNTY OF Christian
SHEET NO. R038

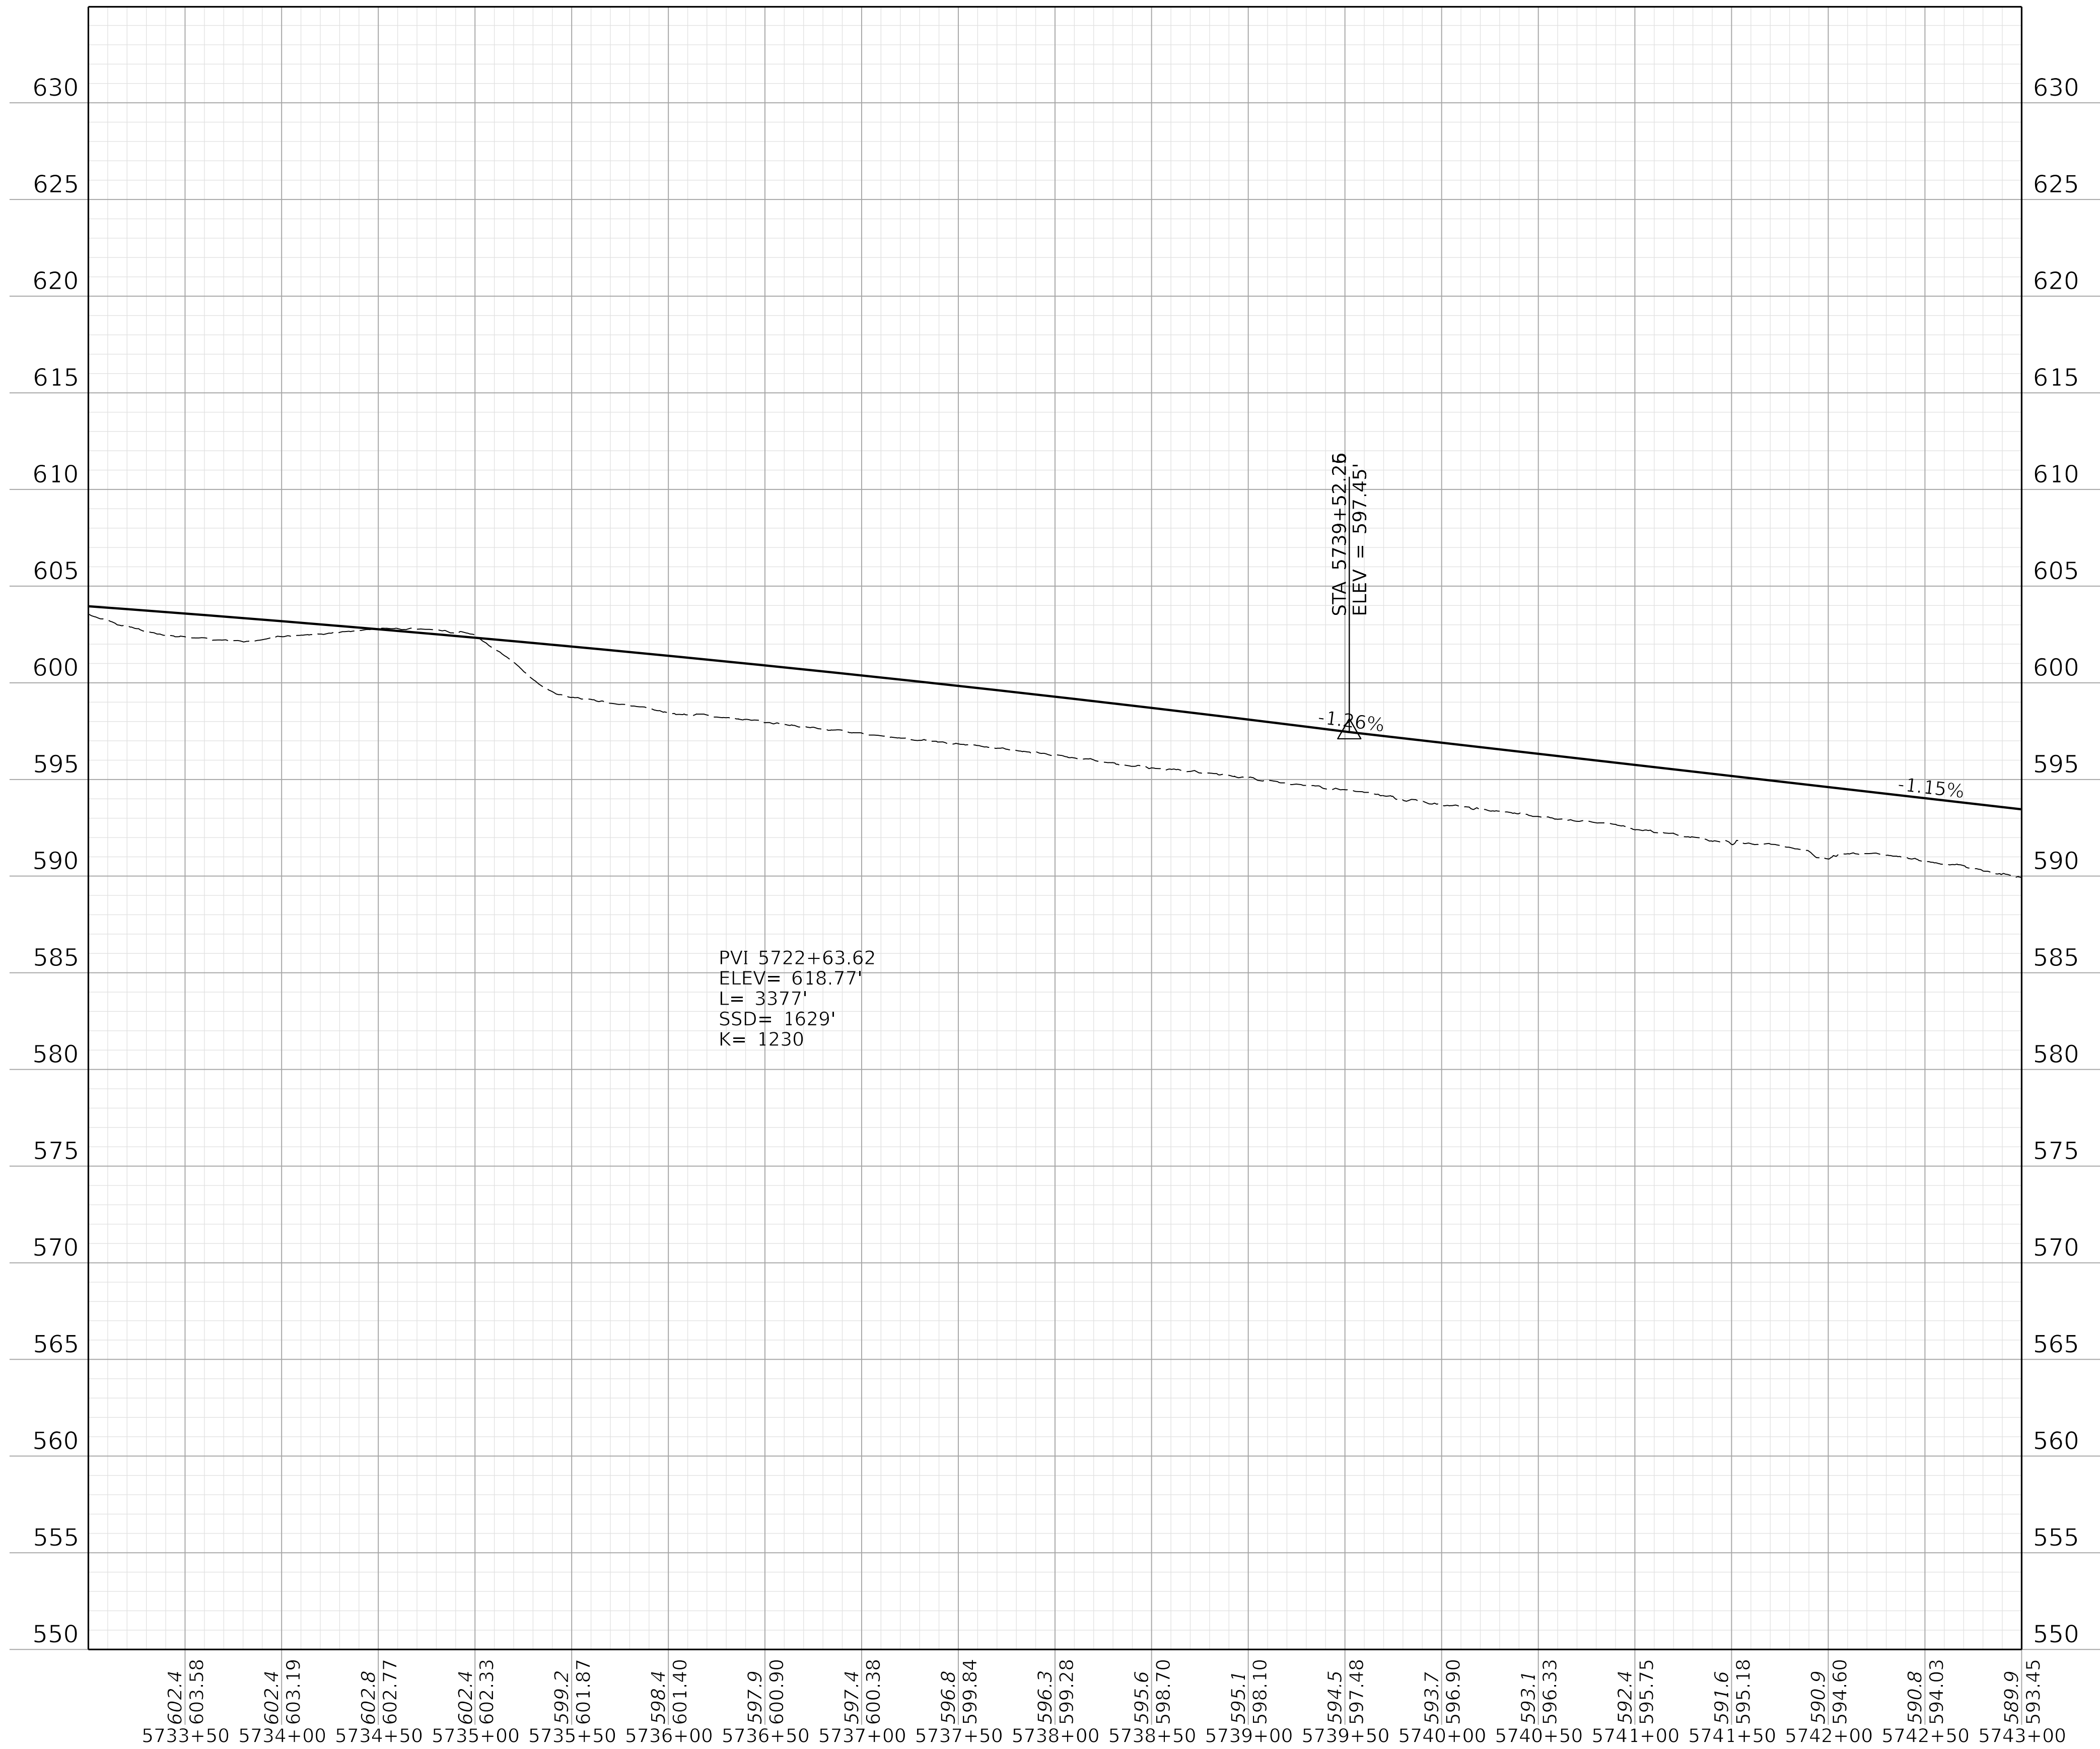

COMMONWEALTH OF KENTUCKY
DEPARTMENT OF HIGHWAYS




DRAWING TITLE:



STA. 5733+00.00 TO STA. 5743+00.00

ITEM NO. 02-20063 COUNTY OF Christian
SHEET NO. R039

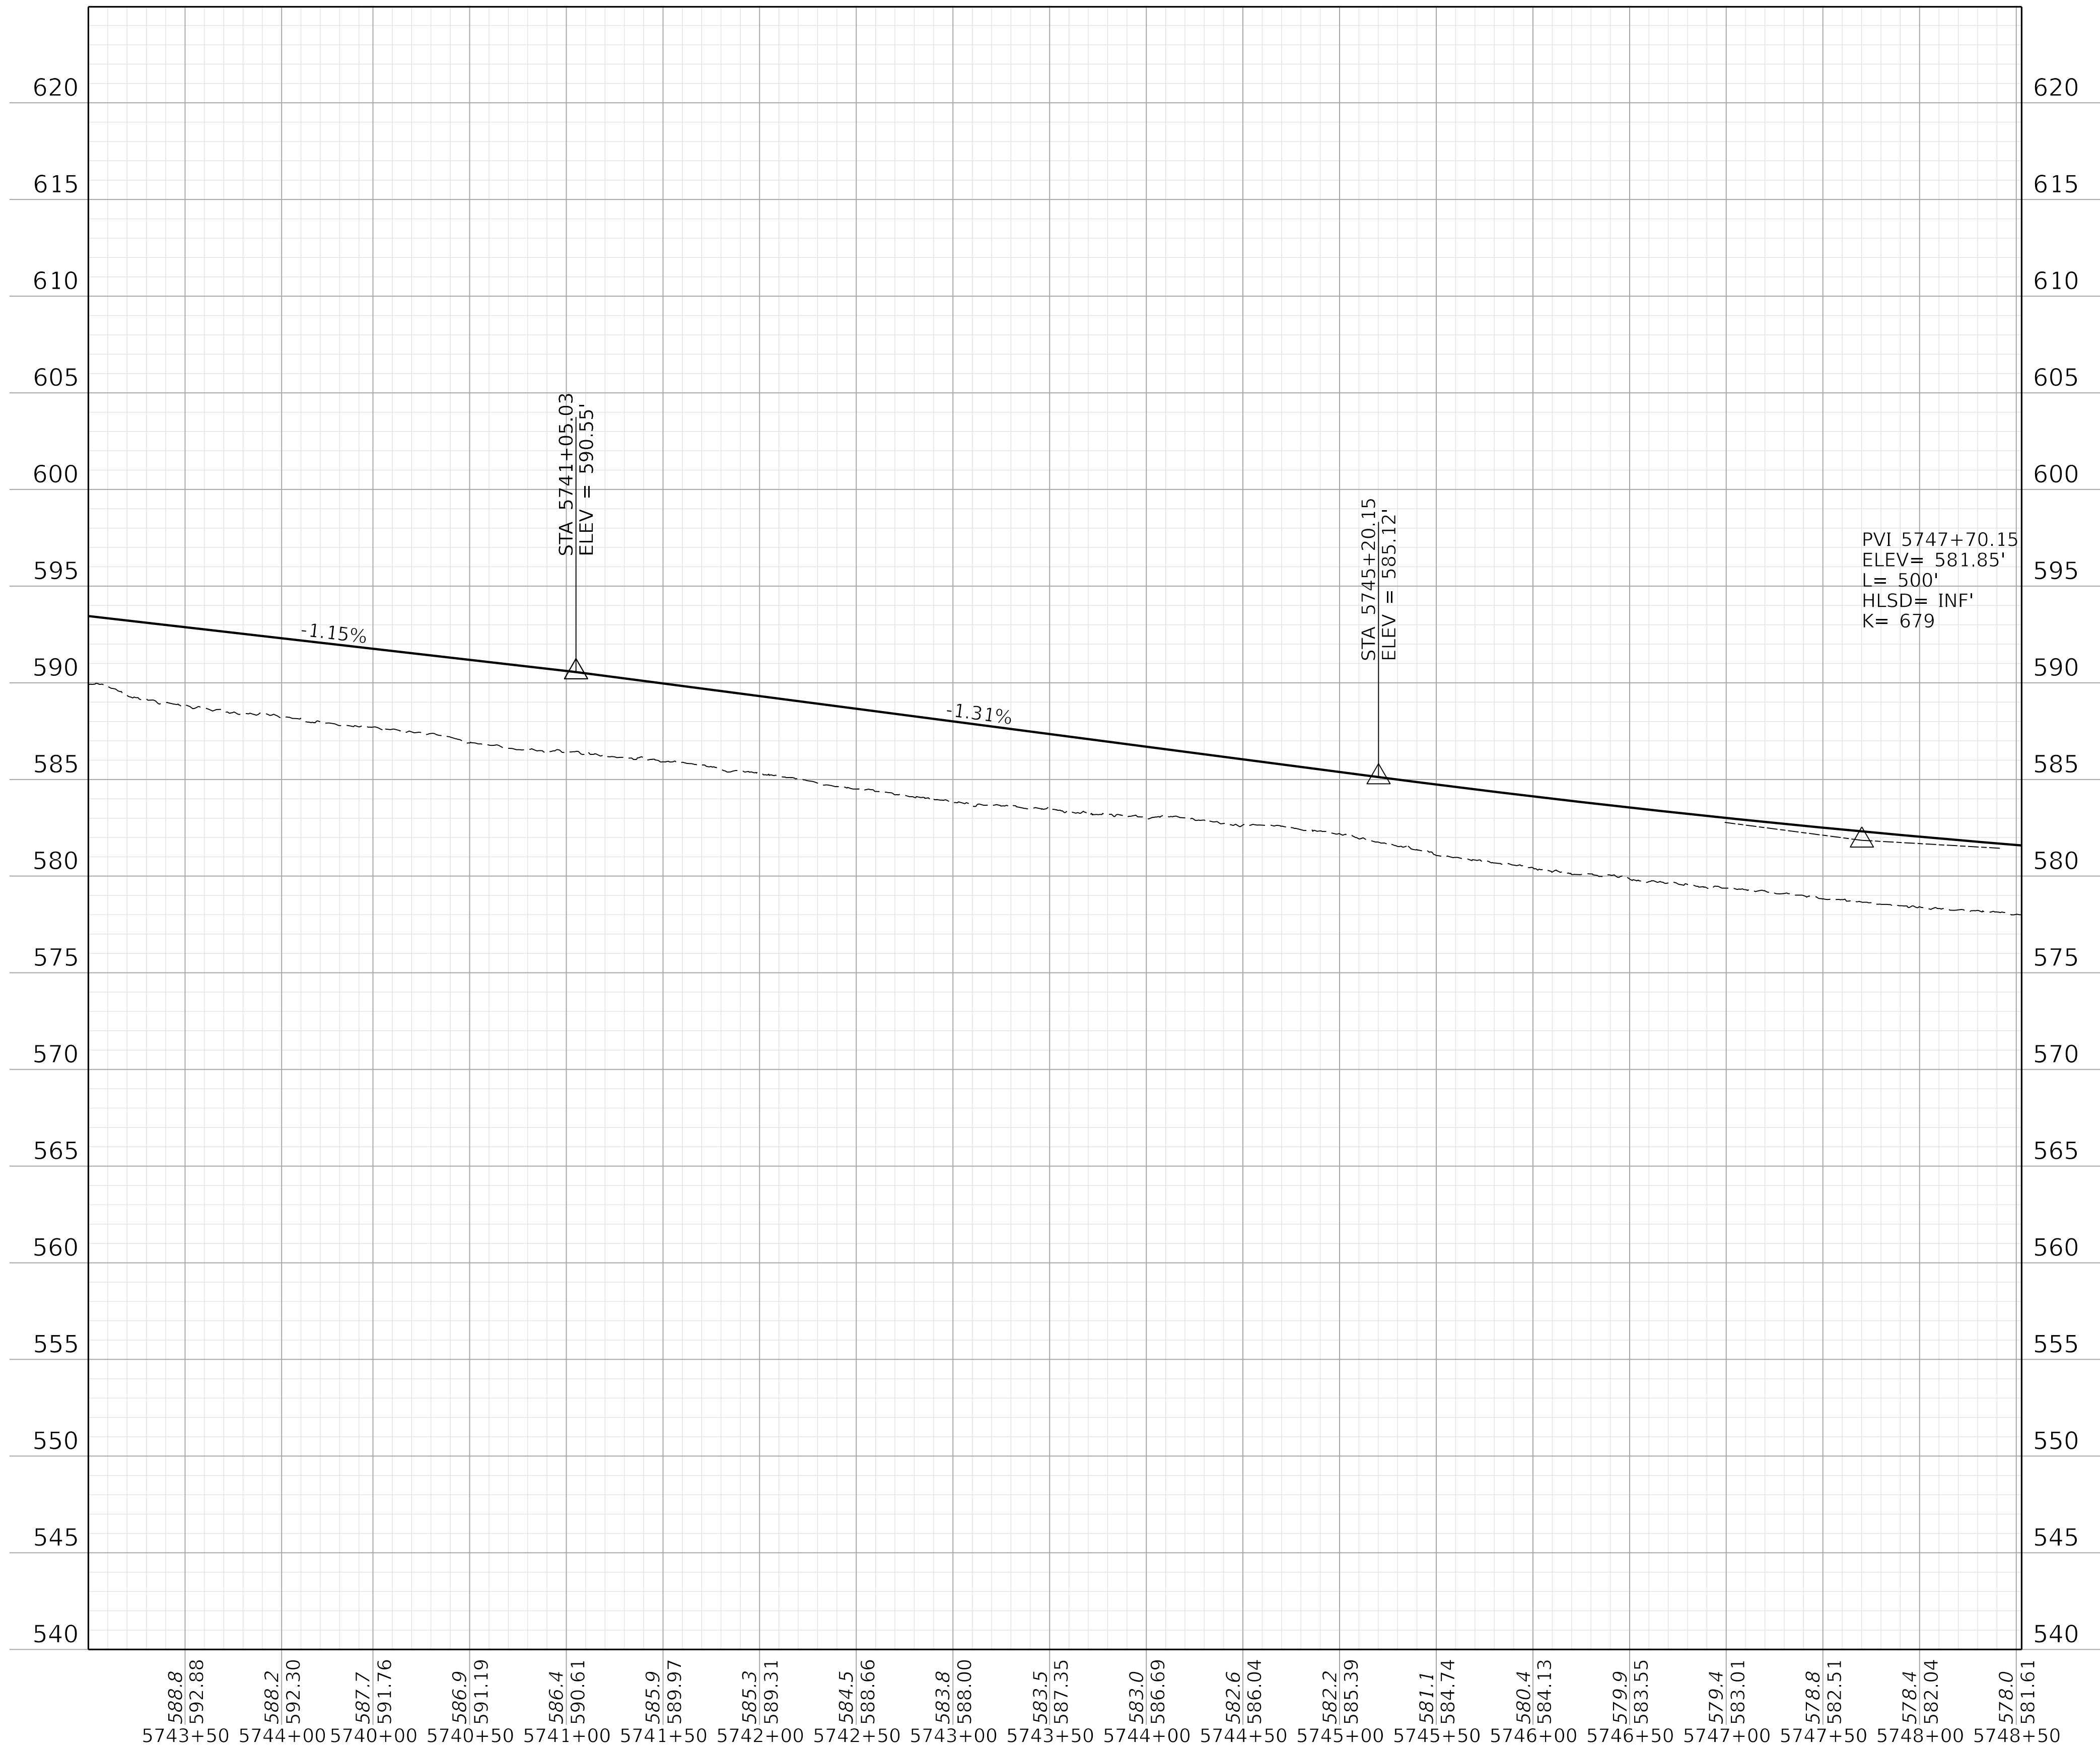

COMMONWEALTH OF KENTUCKY
DEPARTMENT OF HIGHWAYS



DRAWING TITLE:




HORIZONTAL SCALE: 1"=50'



VERTICAL SCALE: 1"=5'

STA. 5743+00.00 TO STA. AH1 5748+52.77

ITEM NO. 02-20063 COUNTY OF Christian
SHEET NO. R040

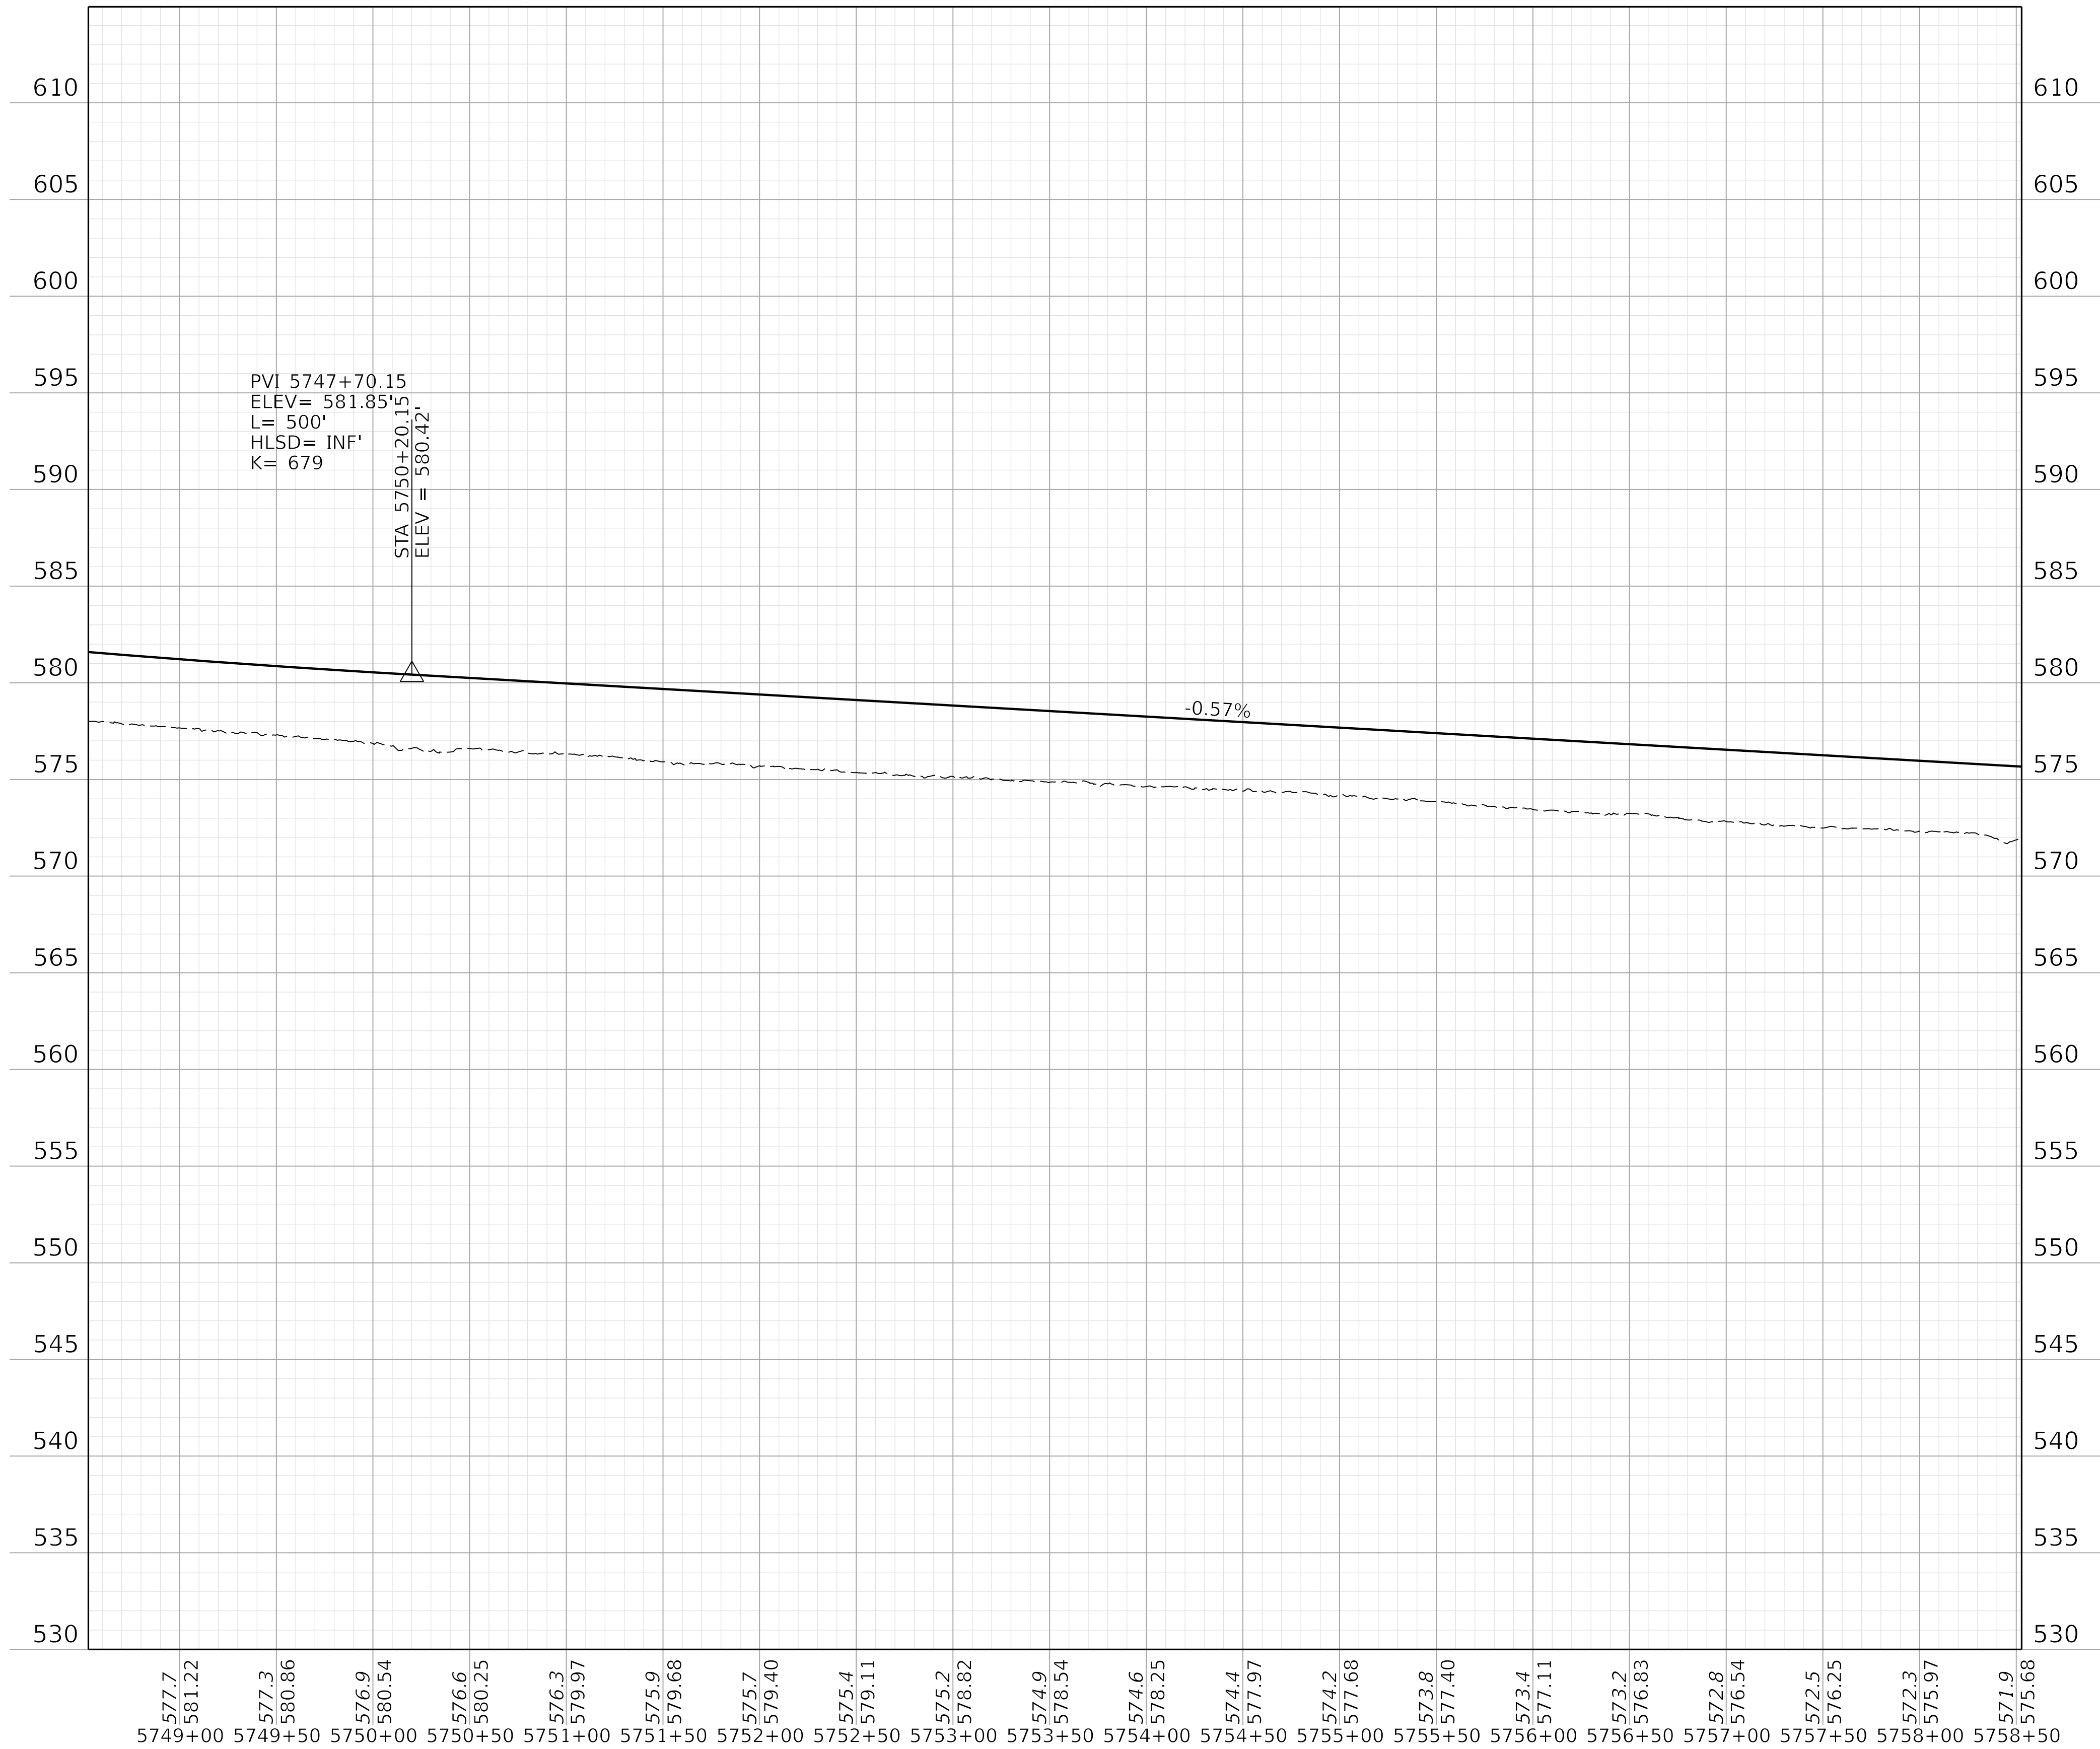

COMMONWEALTH OF KENTUCKY
DEPARTMENT OF HIGHWAYS



DRAWING TITLE:




HORIZONTAL SCALE: 1"=50'



VERTICAL SCALE: 1"=5'

STA. AH1 5748+52.77 TO STA. AH1 5758+52.77

ITEM NO. 02-20063 COUNTY OF Christian
SHEET NO. R041

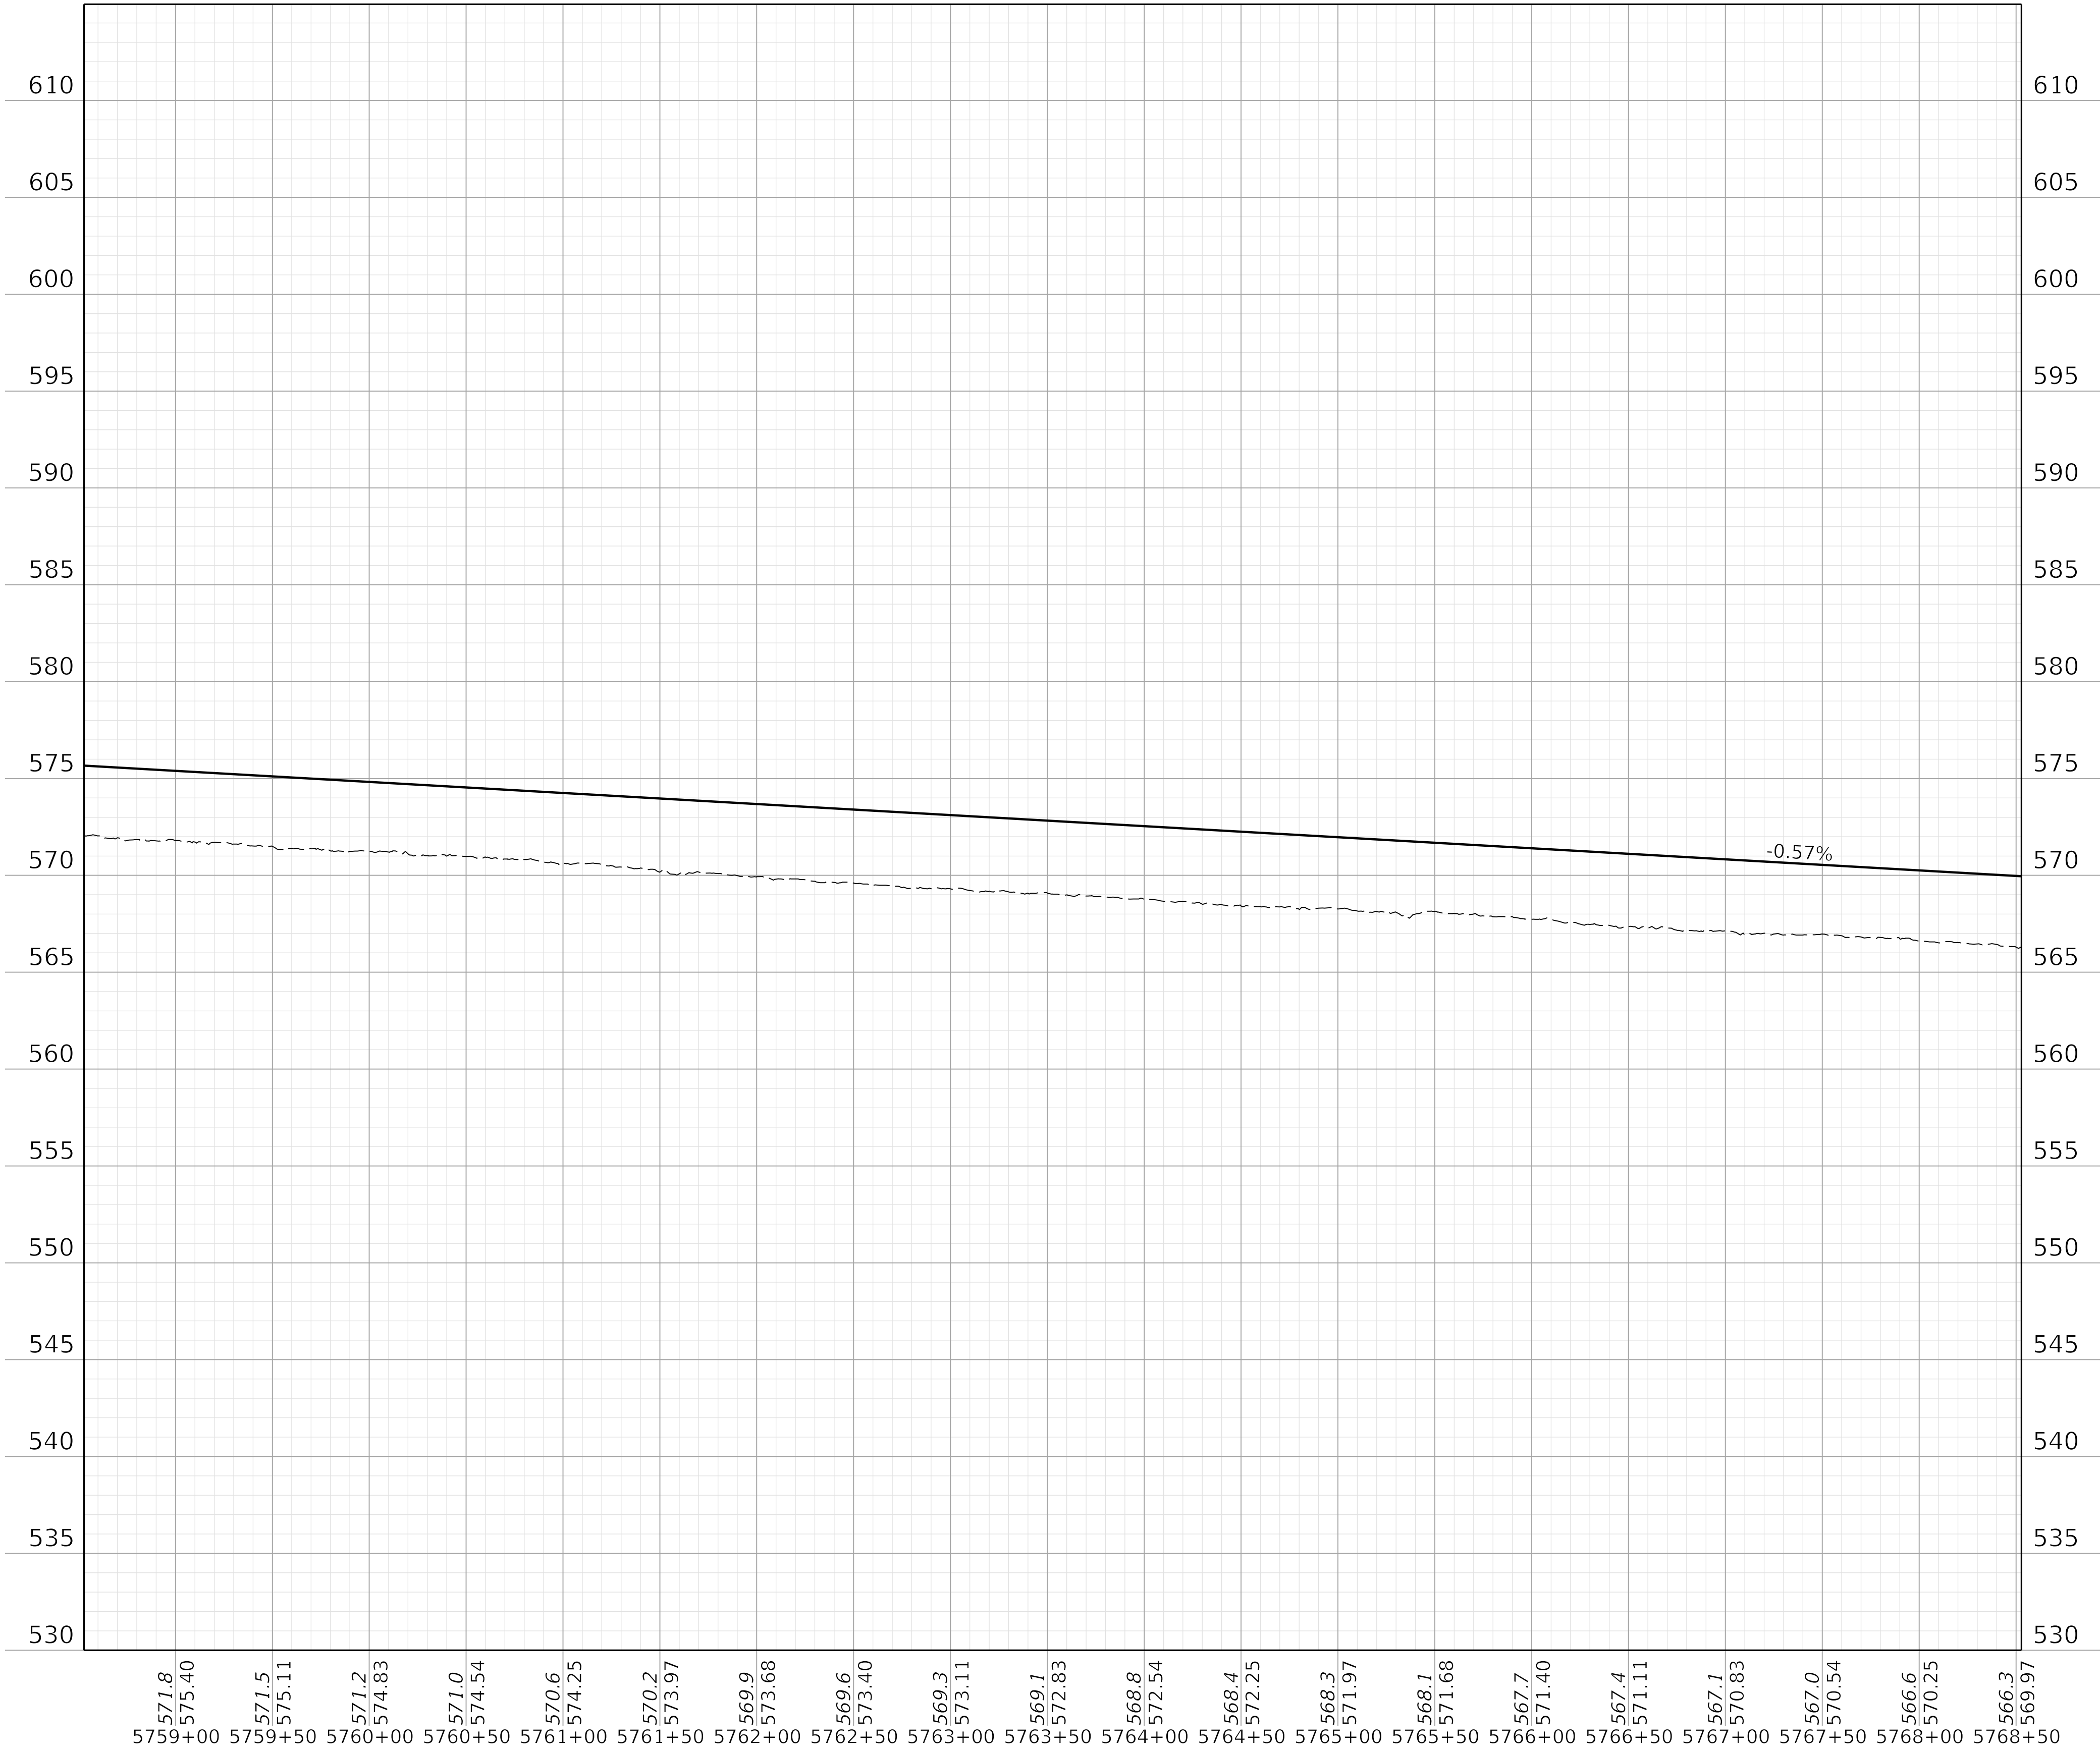

COMMONWEALTH OF KENTUCKY
DEPARTMENT OF HIGHWAYS



DRAWING TITLE:




HORIZONTAL SCALE: 1"=50'



VERTICAL SCALE: 1"=5'

STA. AH1 5758+52.77 TO STA. AH1 5768+52.77


ITEM NO. 02-20063 COUNTY OF Christian
SHEET NO. R042

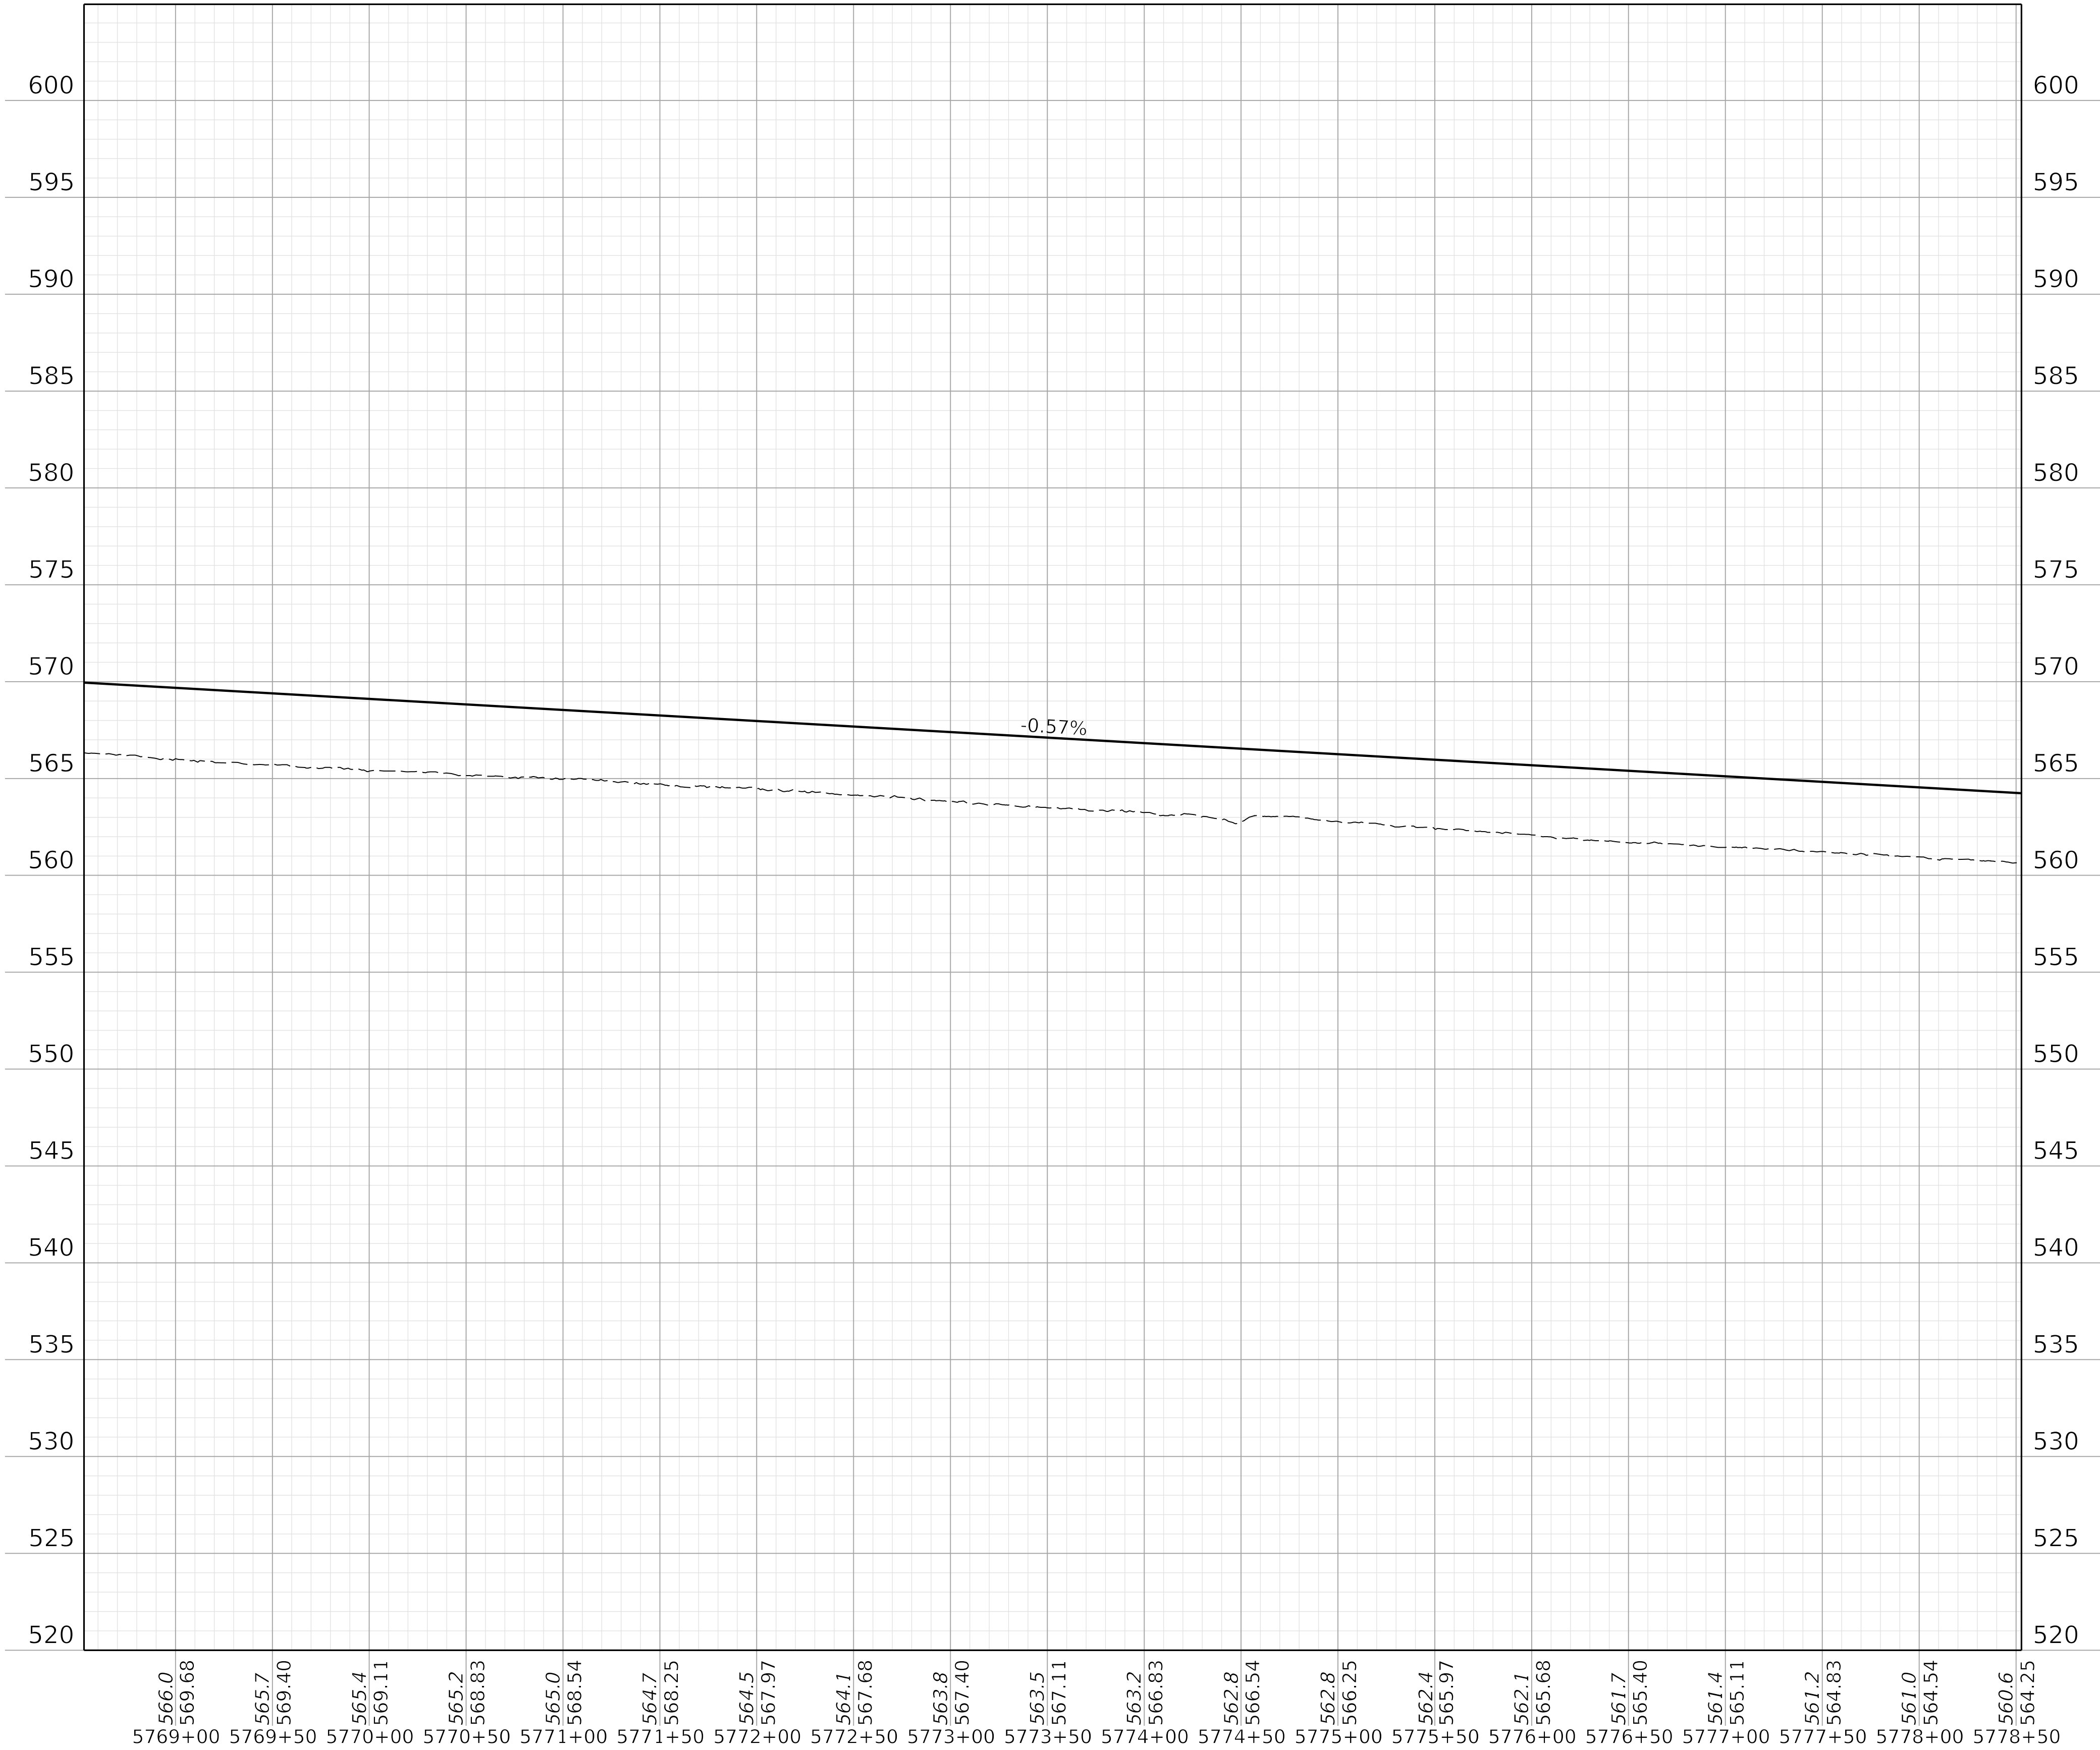

COMMONWEALTH OF KENTUCKY
DEPARTMENT OF HIGHWAYS




DRAWING TITLE:

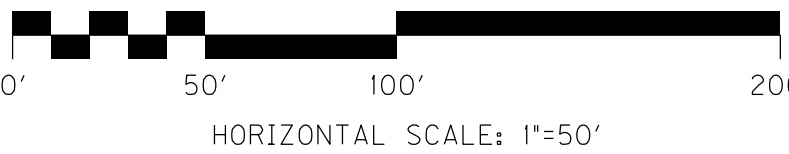

STA. AH1 5768+52.77 TO STA. AH1 5778+52.77


ITEM NO. 02-20063 COUNTY OF Christian
SHEET NO. R043

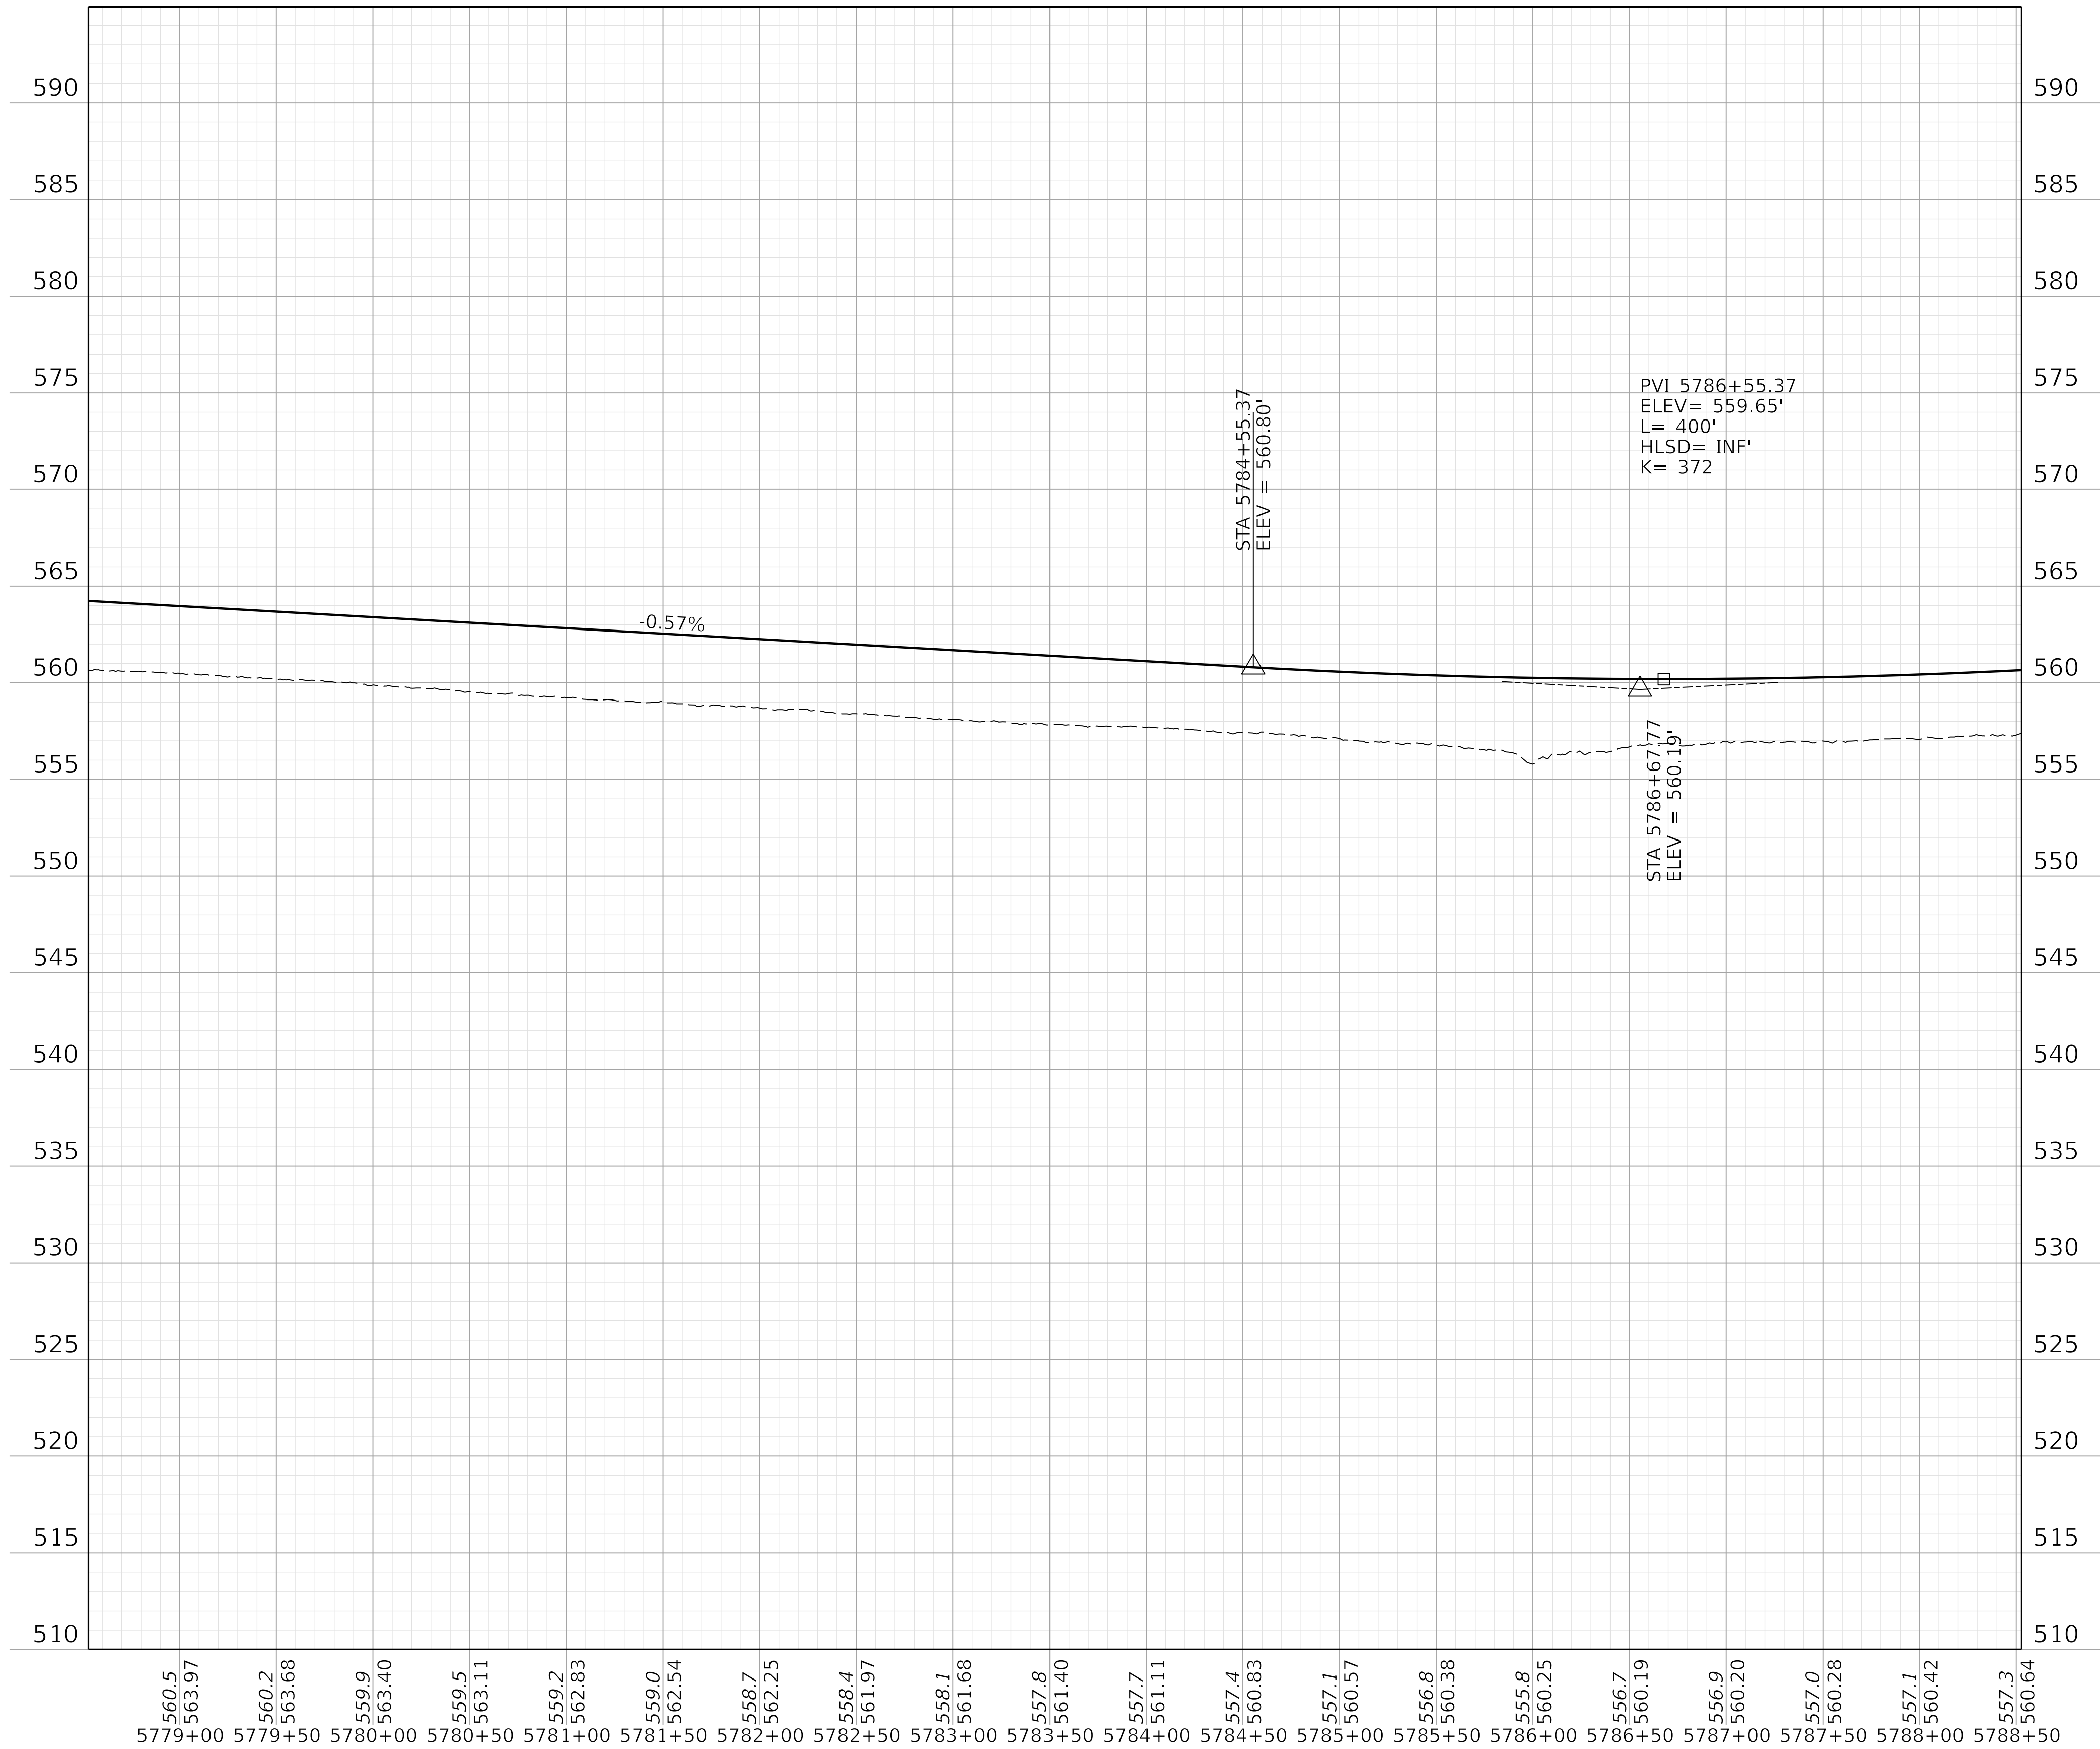

COMMONWEALTH OF KENTUCKY
DEPARTMENT OF HIGHWAYS




DRAWING TITLE:

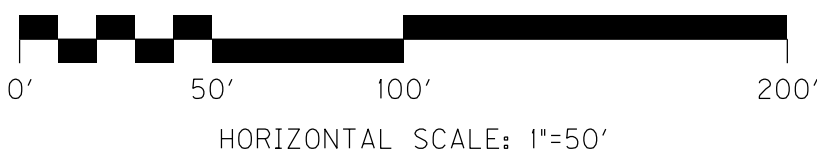

STA. AH1 5778+52.77 TO STA. AH1 5788+52.77


ITEM NO. 02-20063 COUNTY OF Christian
SHEET NO. R044

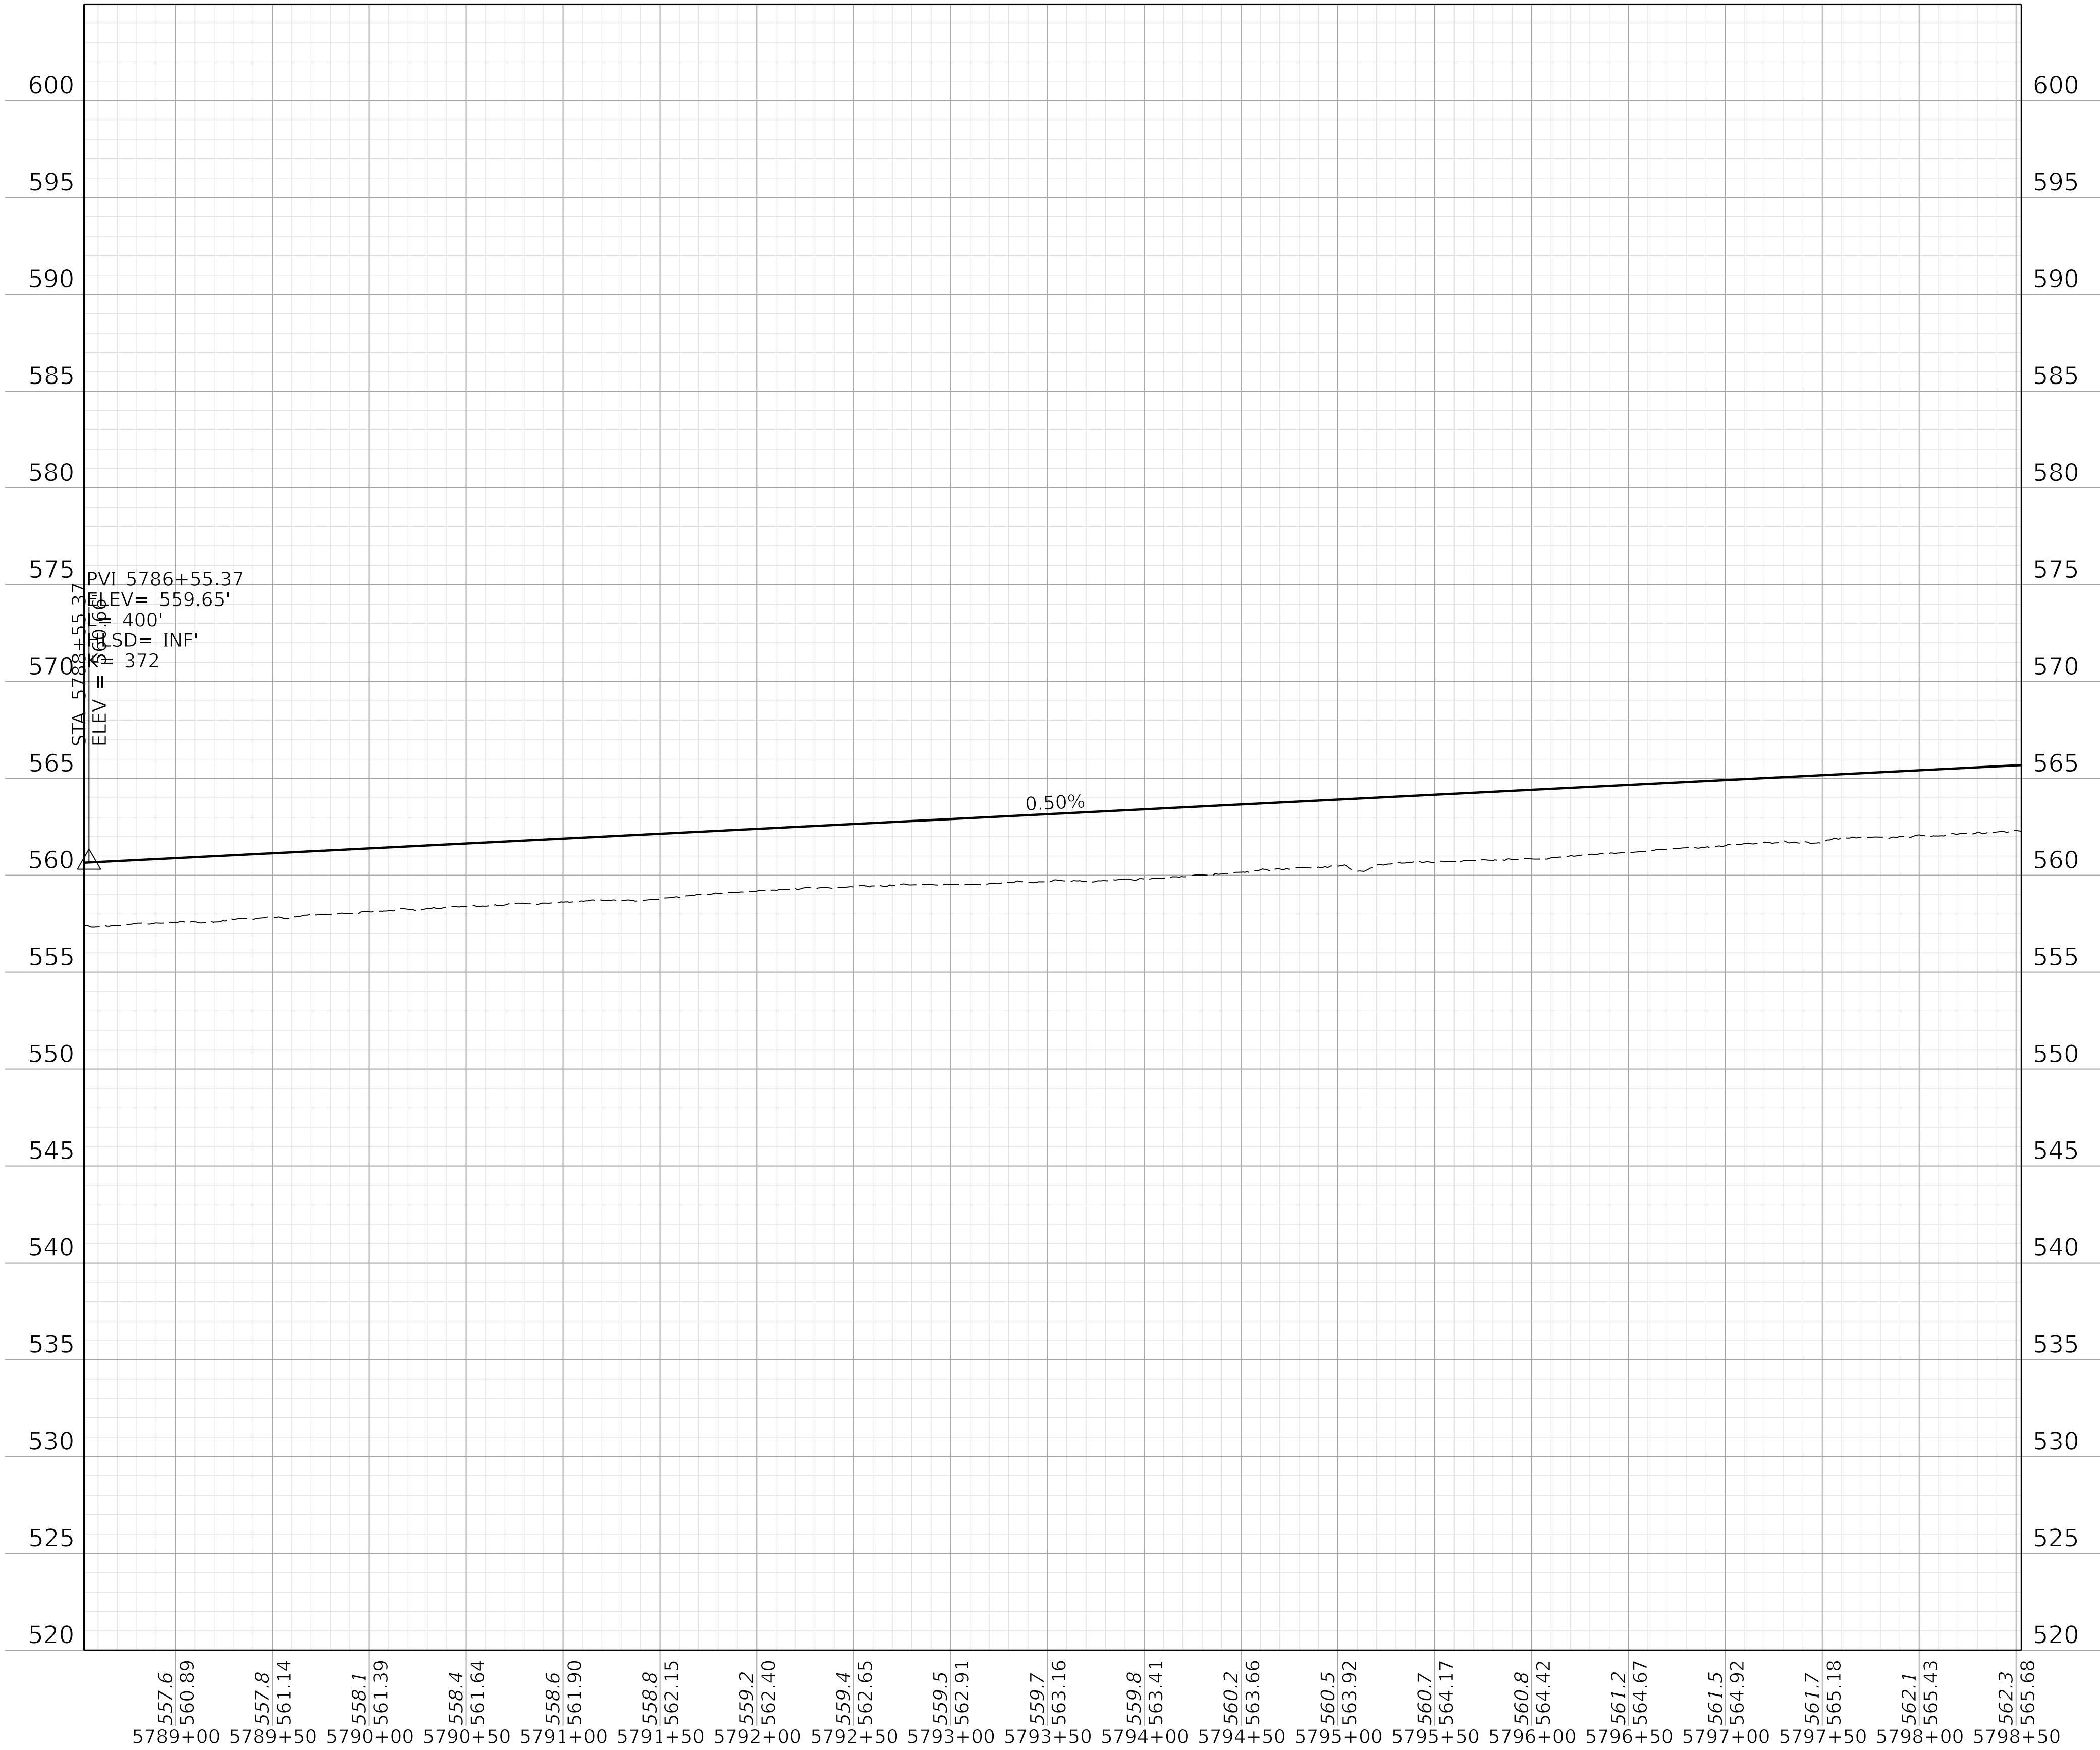

COMMONWEALTH OF KENTUCKY
DEPARTMENT OF HIGHWAYS



DRAWING TITLE:

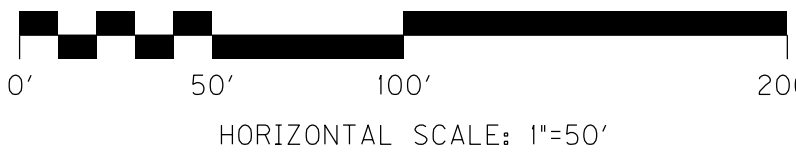


HORIZONTAL SCALE: 1"=50'



VERTICAL SCALE: 1"=5'

STA. AH1 5788+52.77 TO STA. AH1 5798+52.77


ITEM NO. 02-20063 COUNTY OF Christian
SHEET NO. R045

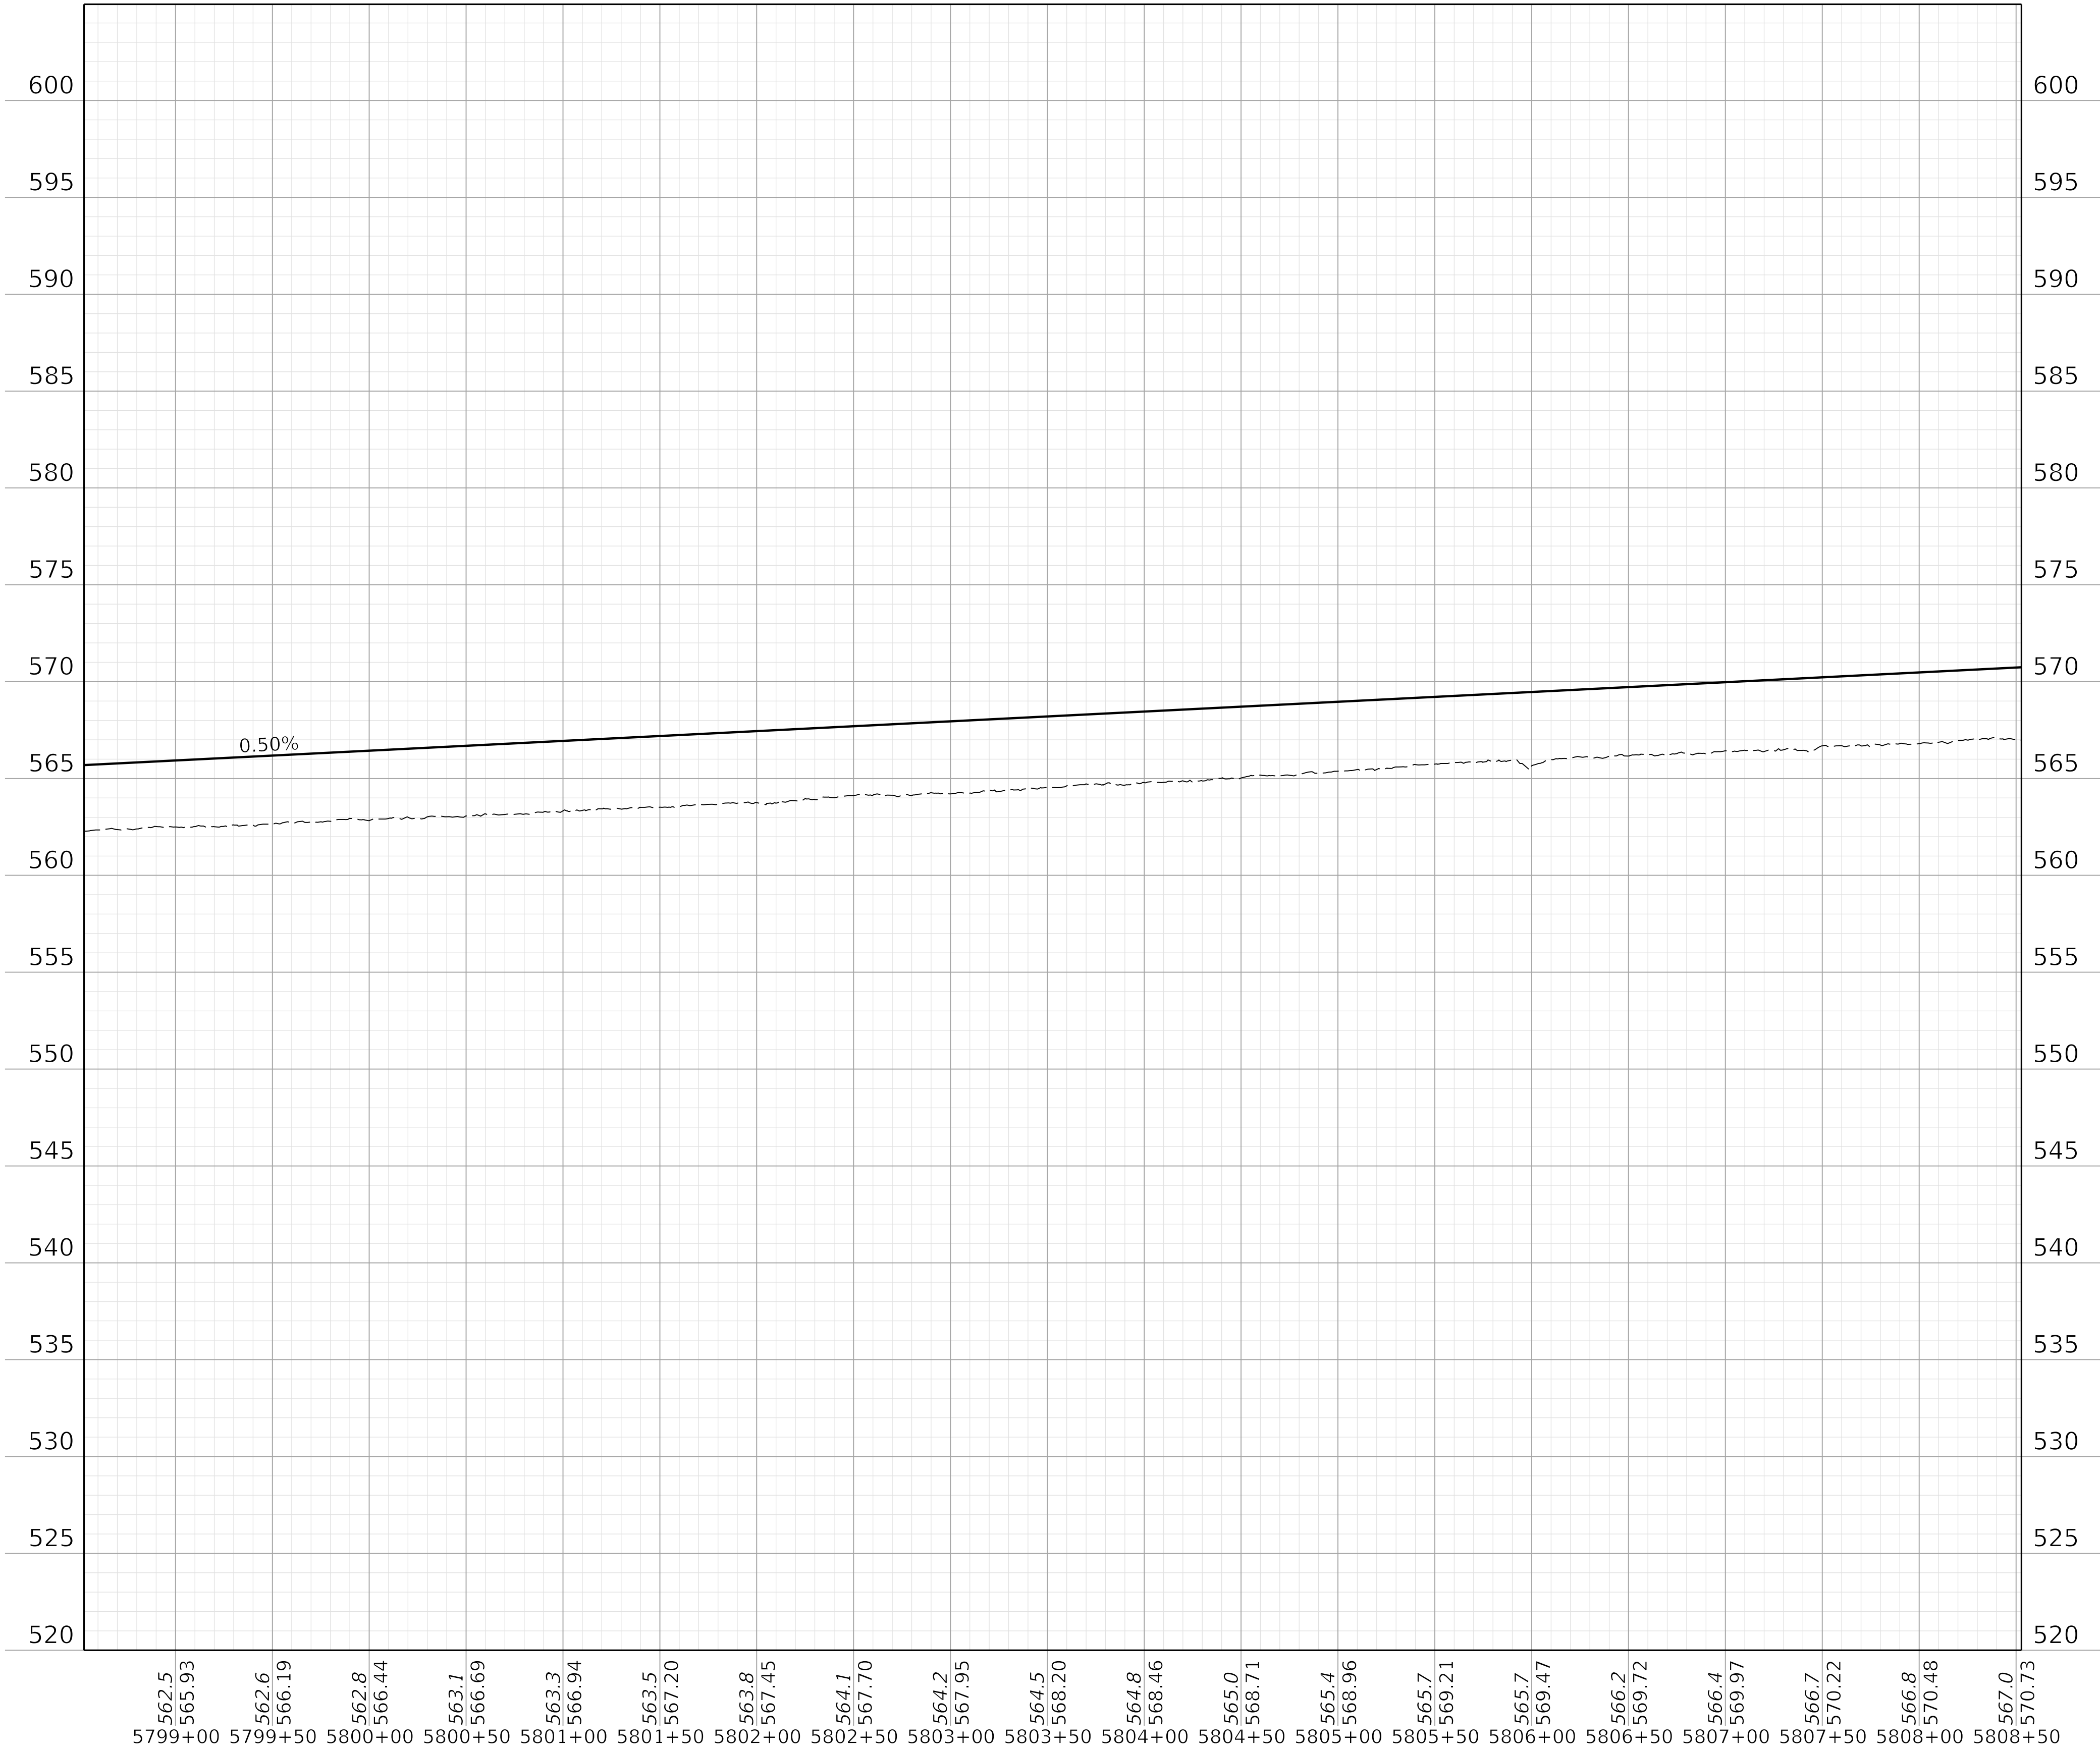

COMMONWEALTH OF KENTUCKY
DEPARTMENT OF HIGHWAYS




DRAWING TITLE:

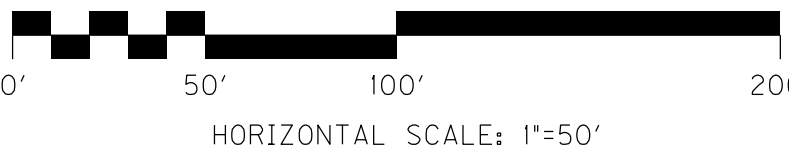

STA. AH1 5798+52.77 TO STA. AH1 5808+52.78


ITEM NO. 02-20063 COUNTY OF Christian
SHEET NO. R046

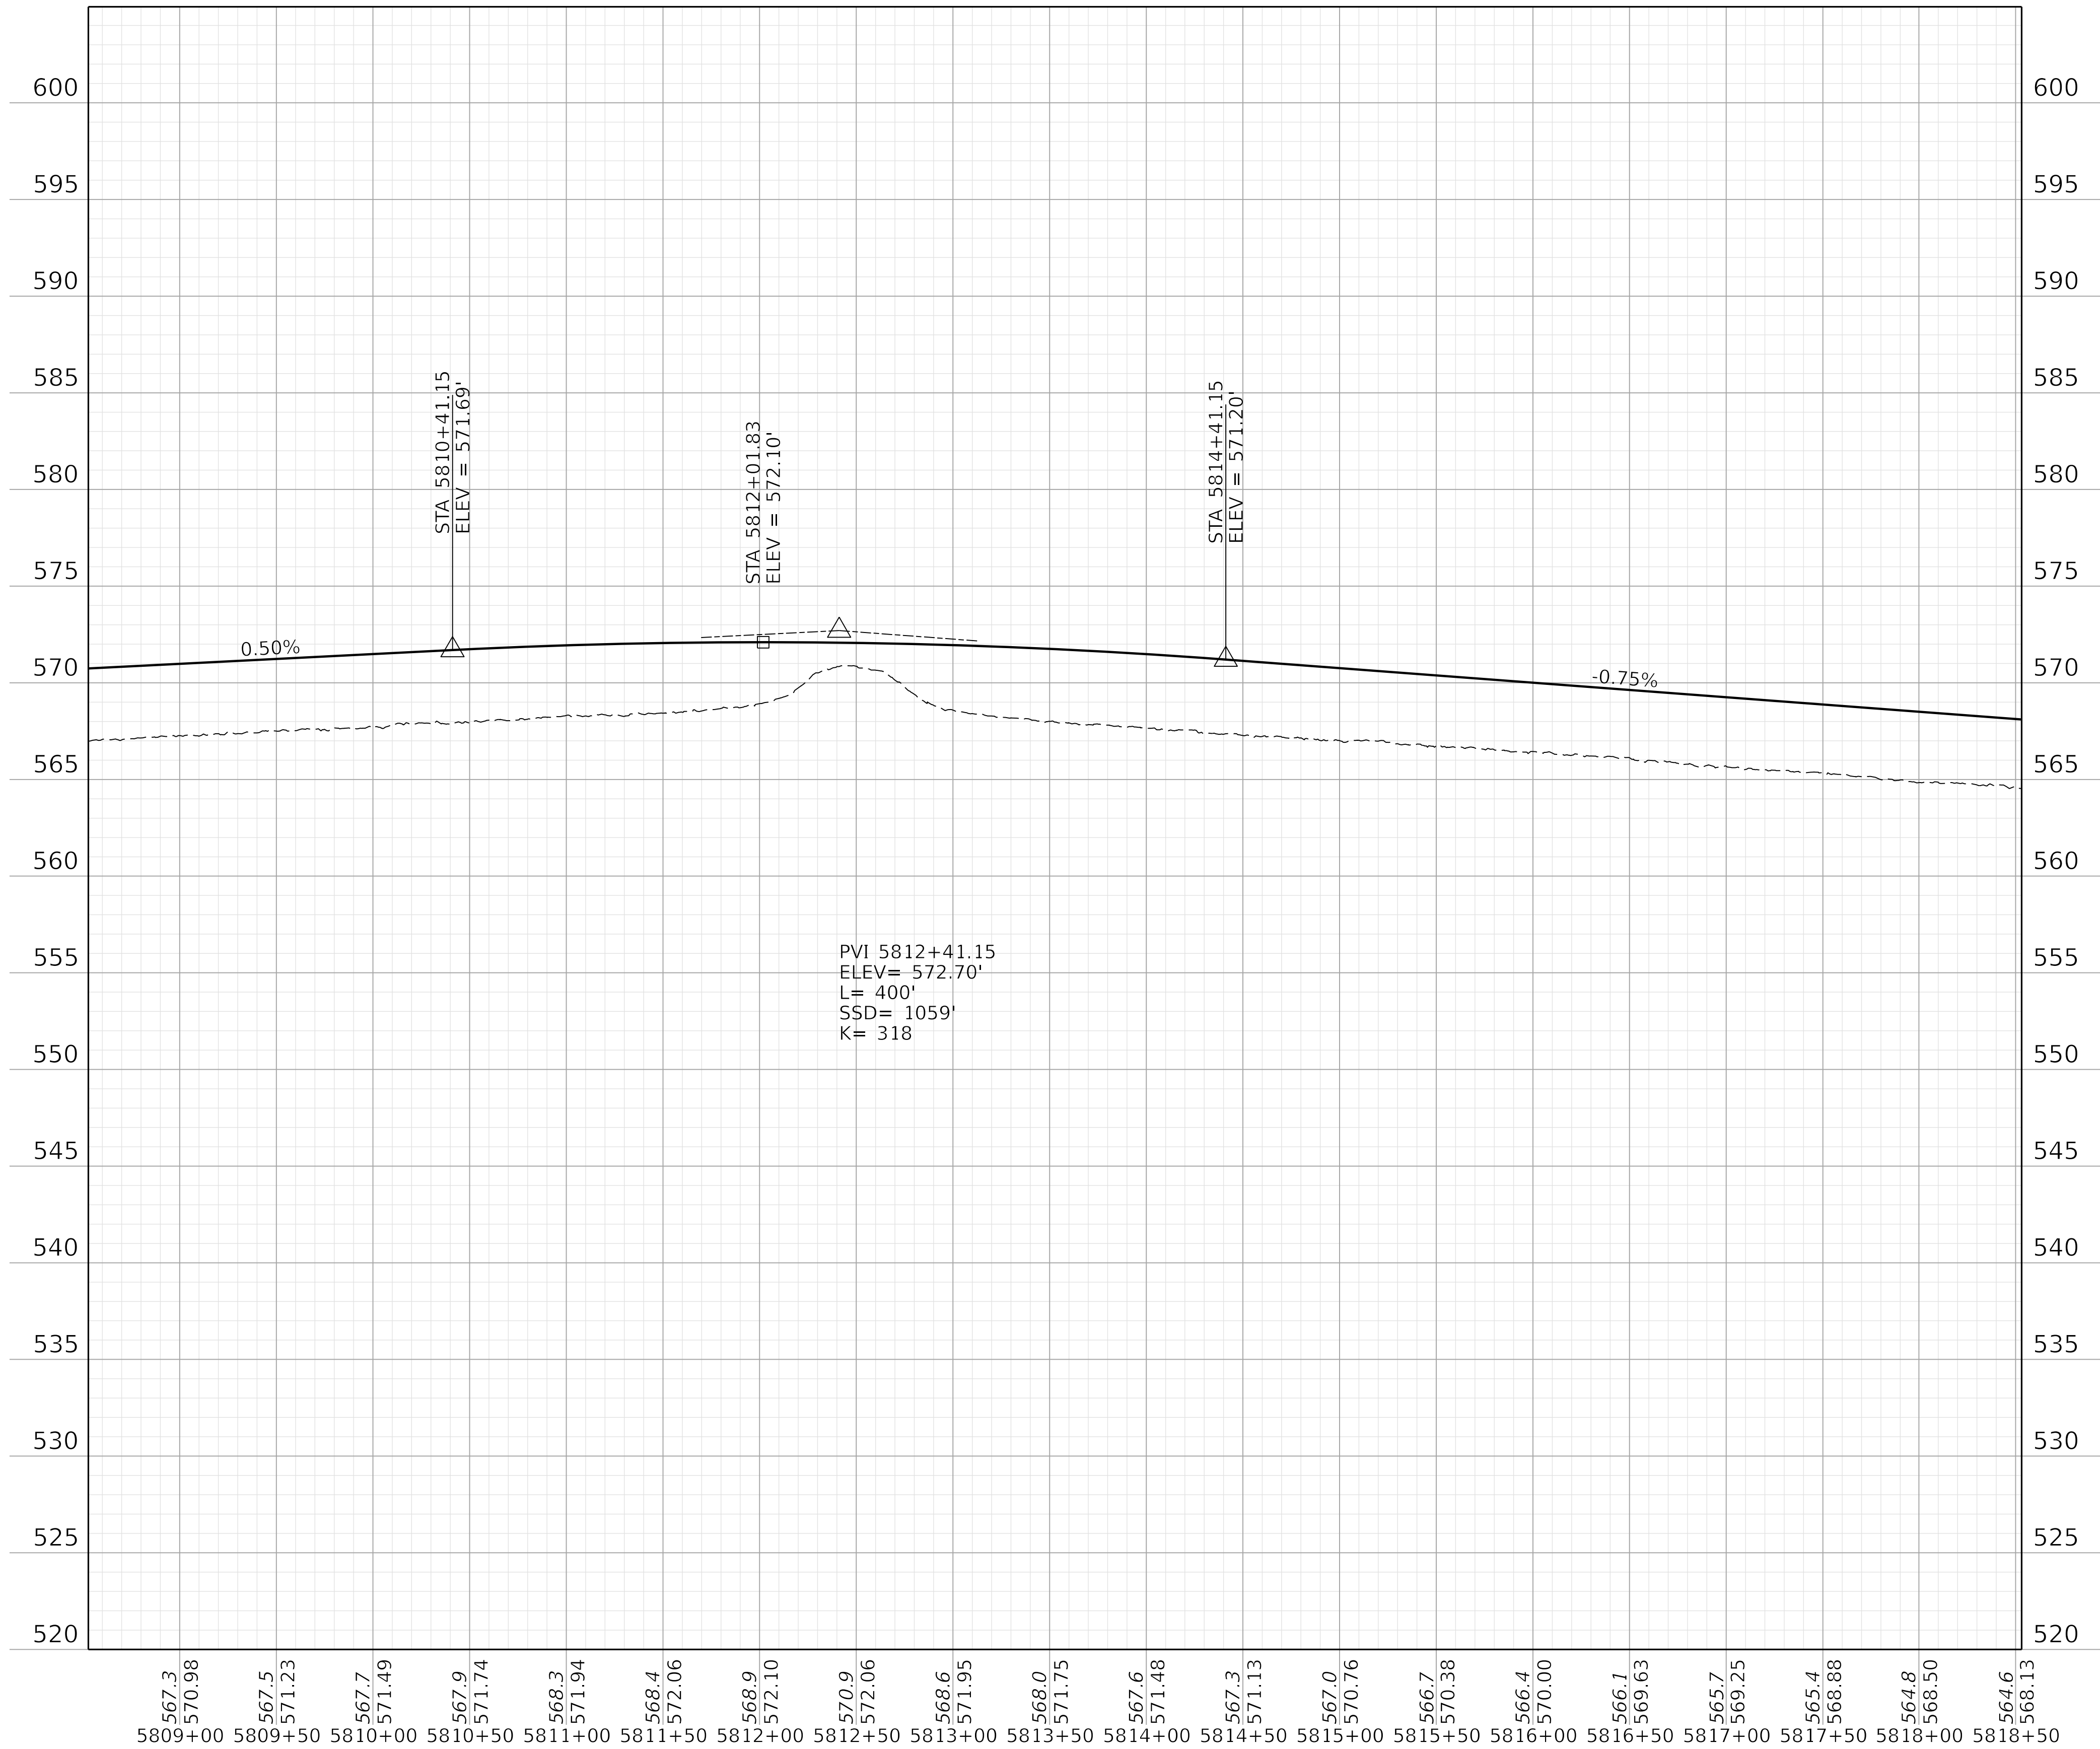

COMMONWEALTH OF KENTUCKY
DEPARTMENT OF HIGHWAYS




DRAWING TITLE:

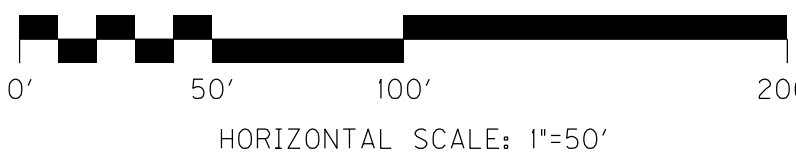

STA. AH1 5808+52.78 TO STA. AH2 5818+53.13

ITEM NO. 02-20063 COUNTY OF Christian
SHEET NO. R047

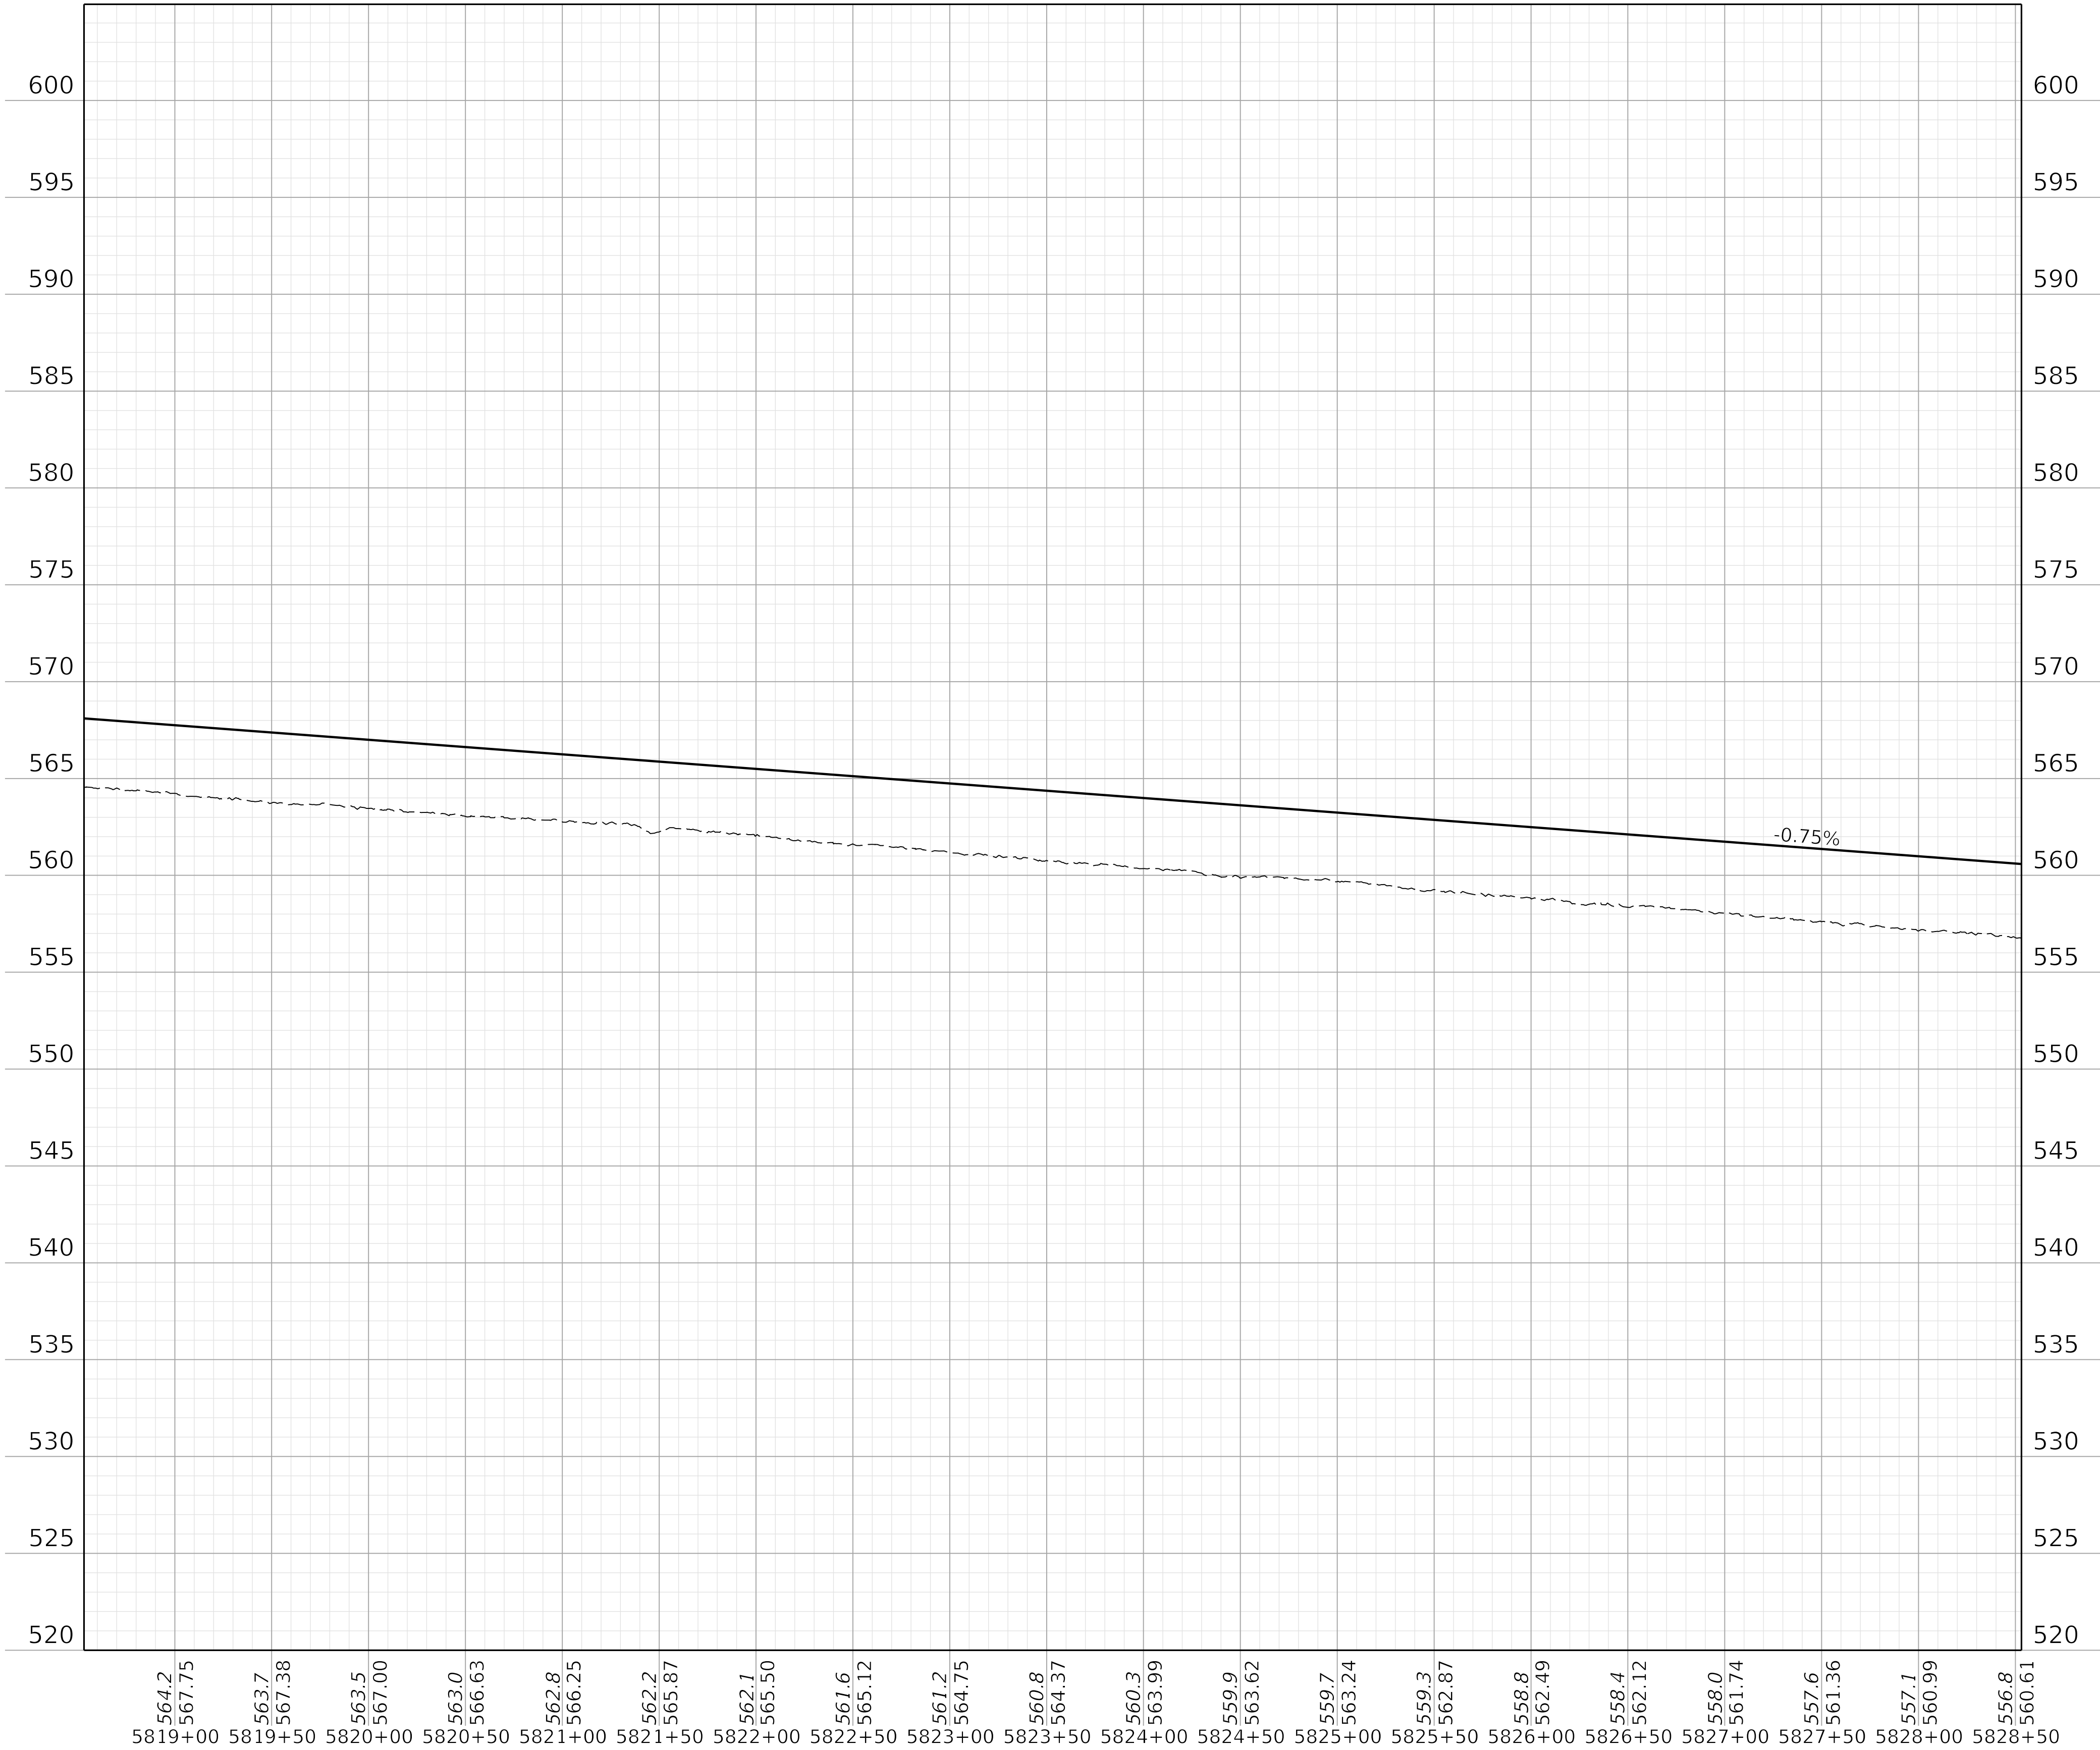

COMMONWEALTH OF KENTUCKY
DEPARTMENT OF HIGHWAYS



DRAWING TITLE:




HORIZONTAL SCALE: 1"=50'



VERTICAL SCALE: 1"=5'

STA. AH2 5818+53.13 TO STA. AH2 5828+53.13

ITEM NO. 02-20063 COUNTY OF Christian
SHEET NO. R048

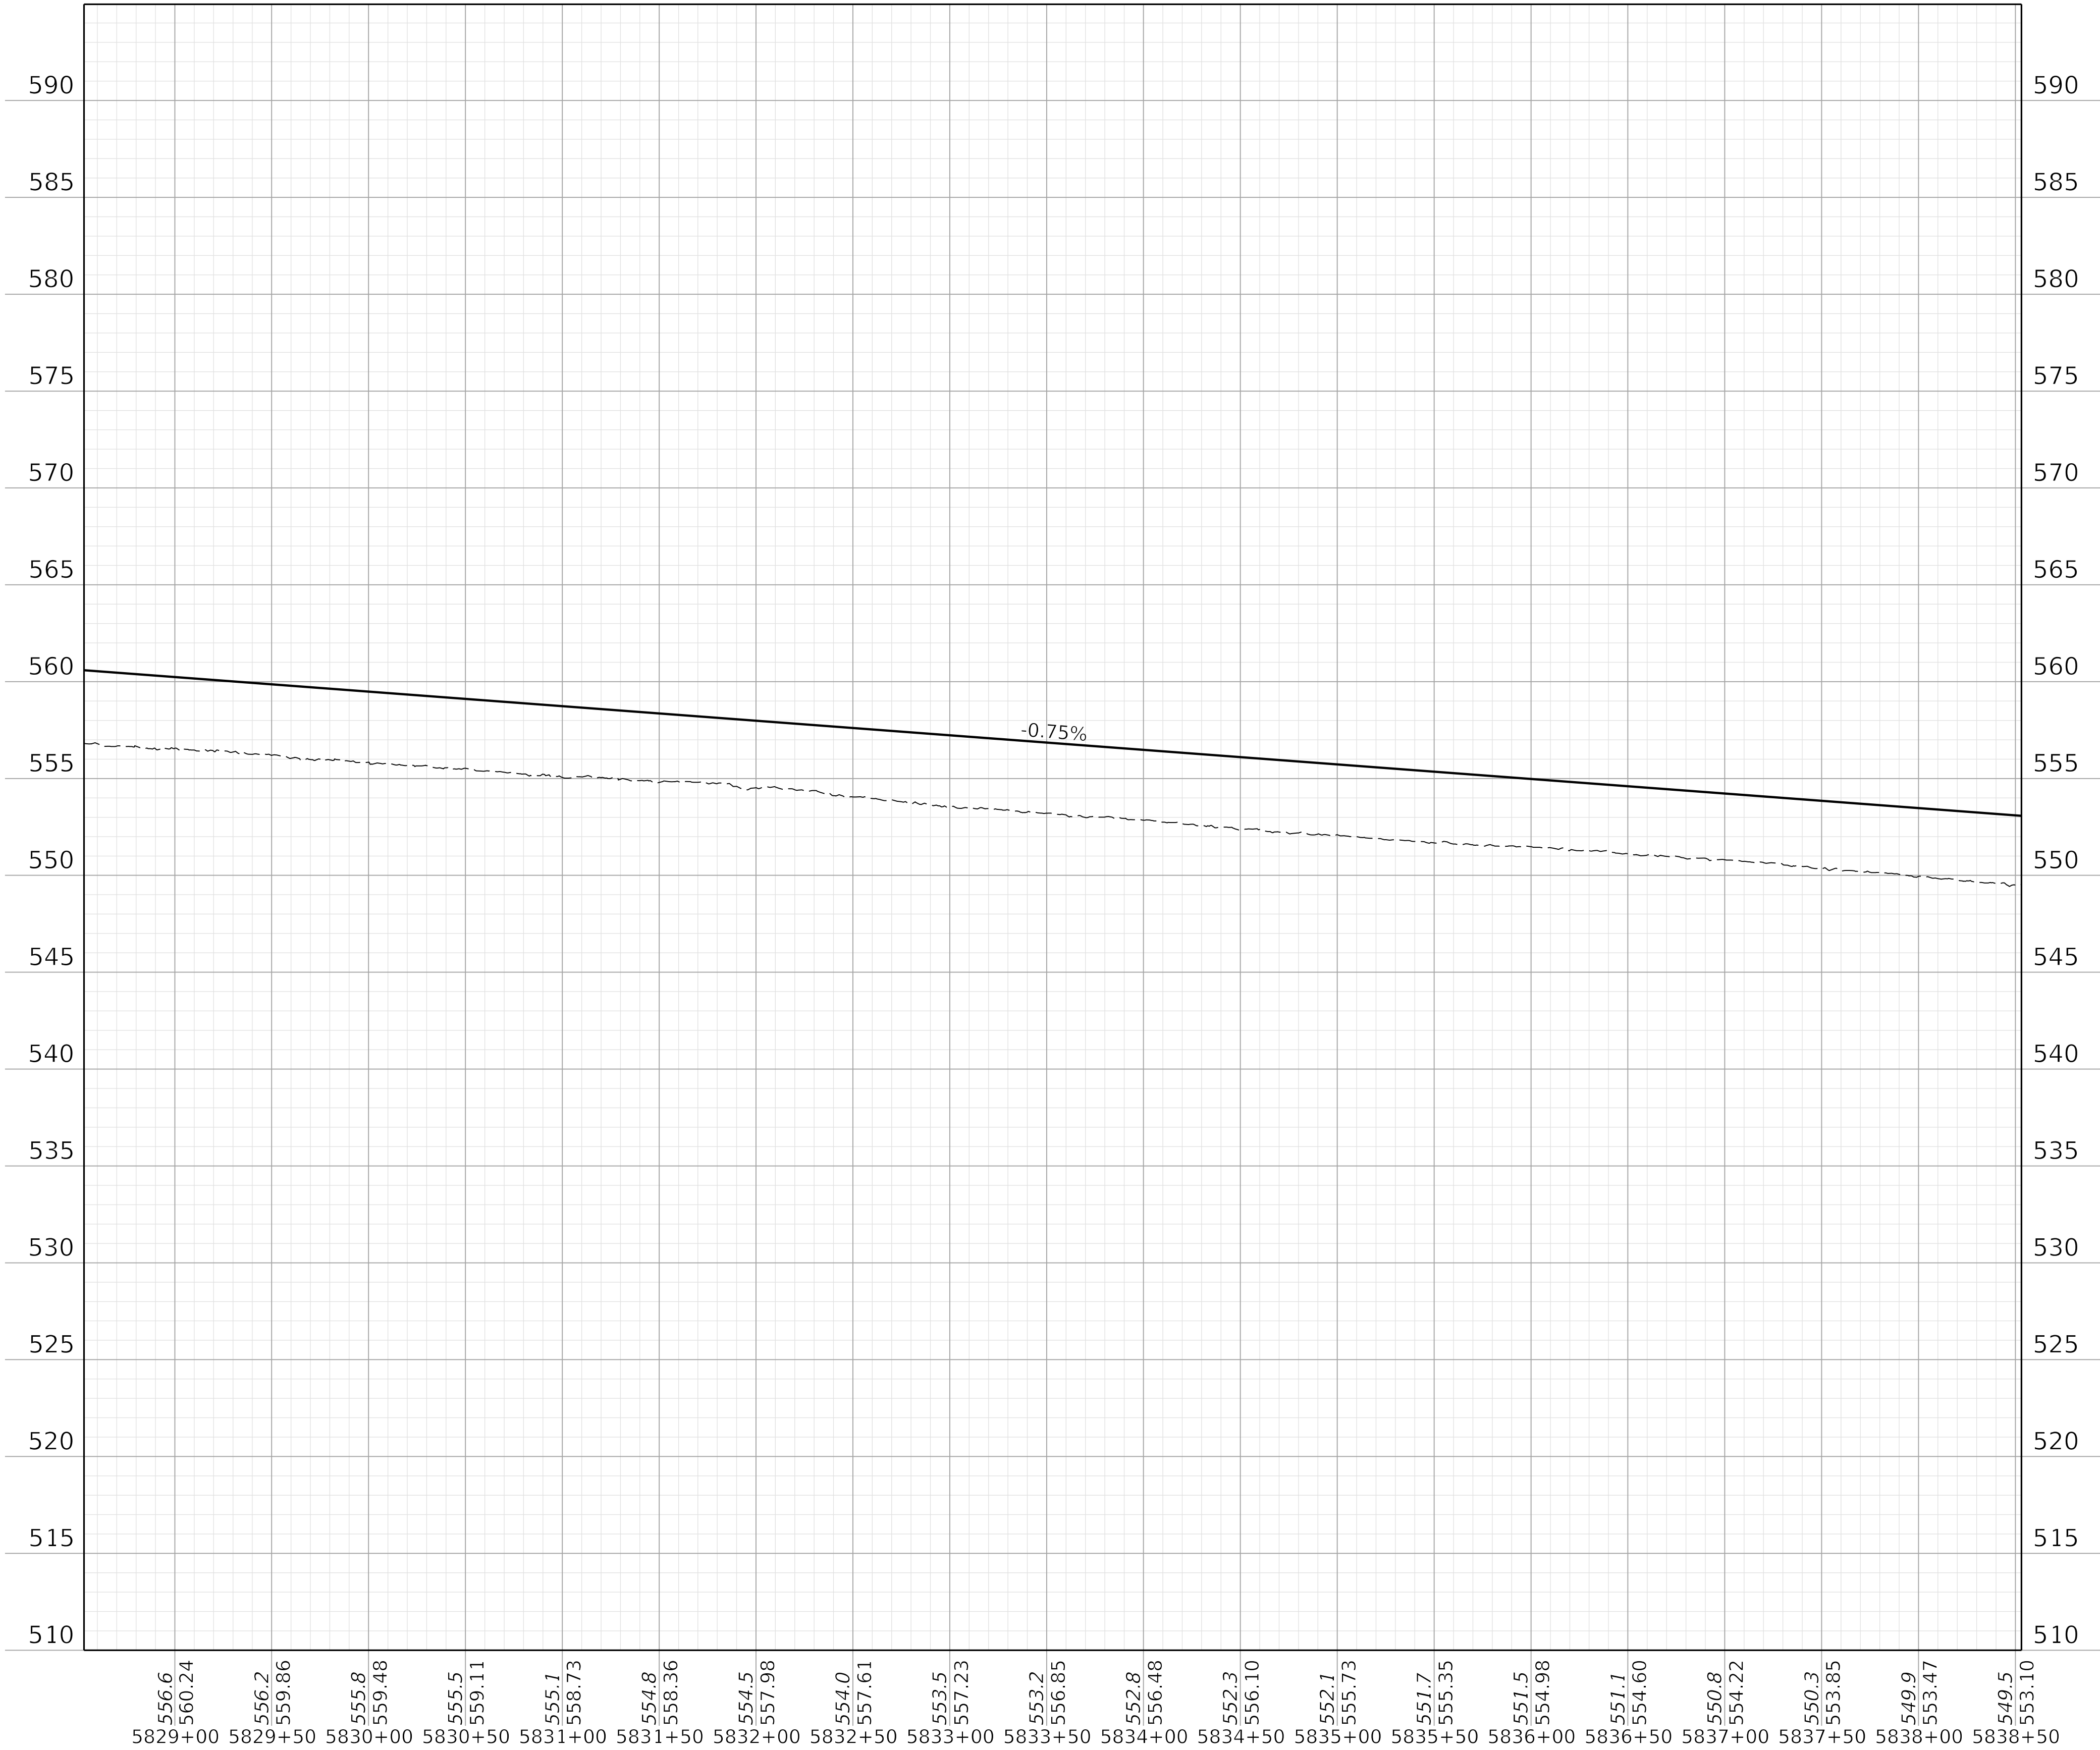

COMMONWEALTH OF KENTUCKY
DEPARTMENT OF HIGHWAYS



DRAWING TITLE:




HORIZONTAL SCALE: 1"=50'



VERTICAL SCALE: 1"=5'

STA. AH2 5828+53.13 TO STA. AH2 5838+53.13

ITEM NO. 02-20063 COUNTY OF Christian
SHEET NO. R049

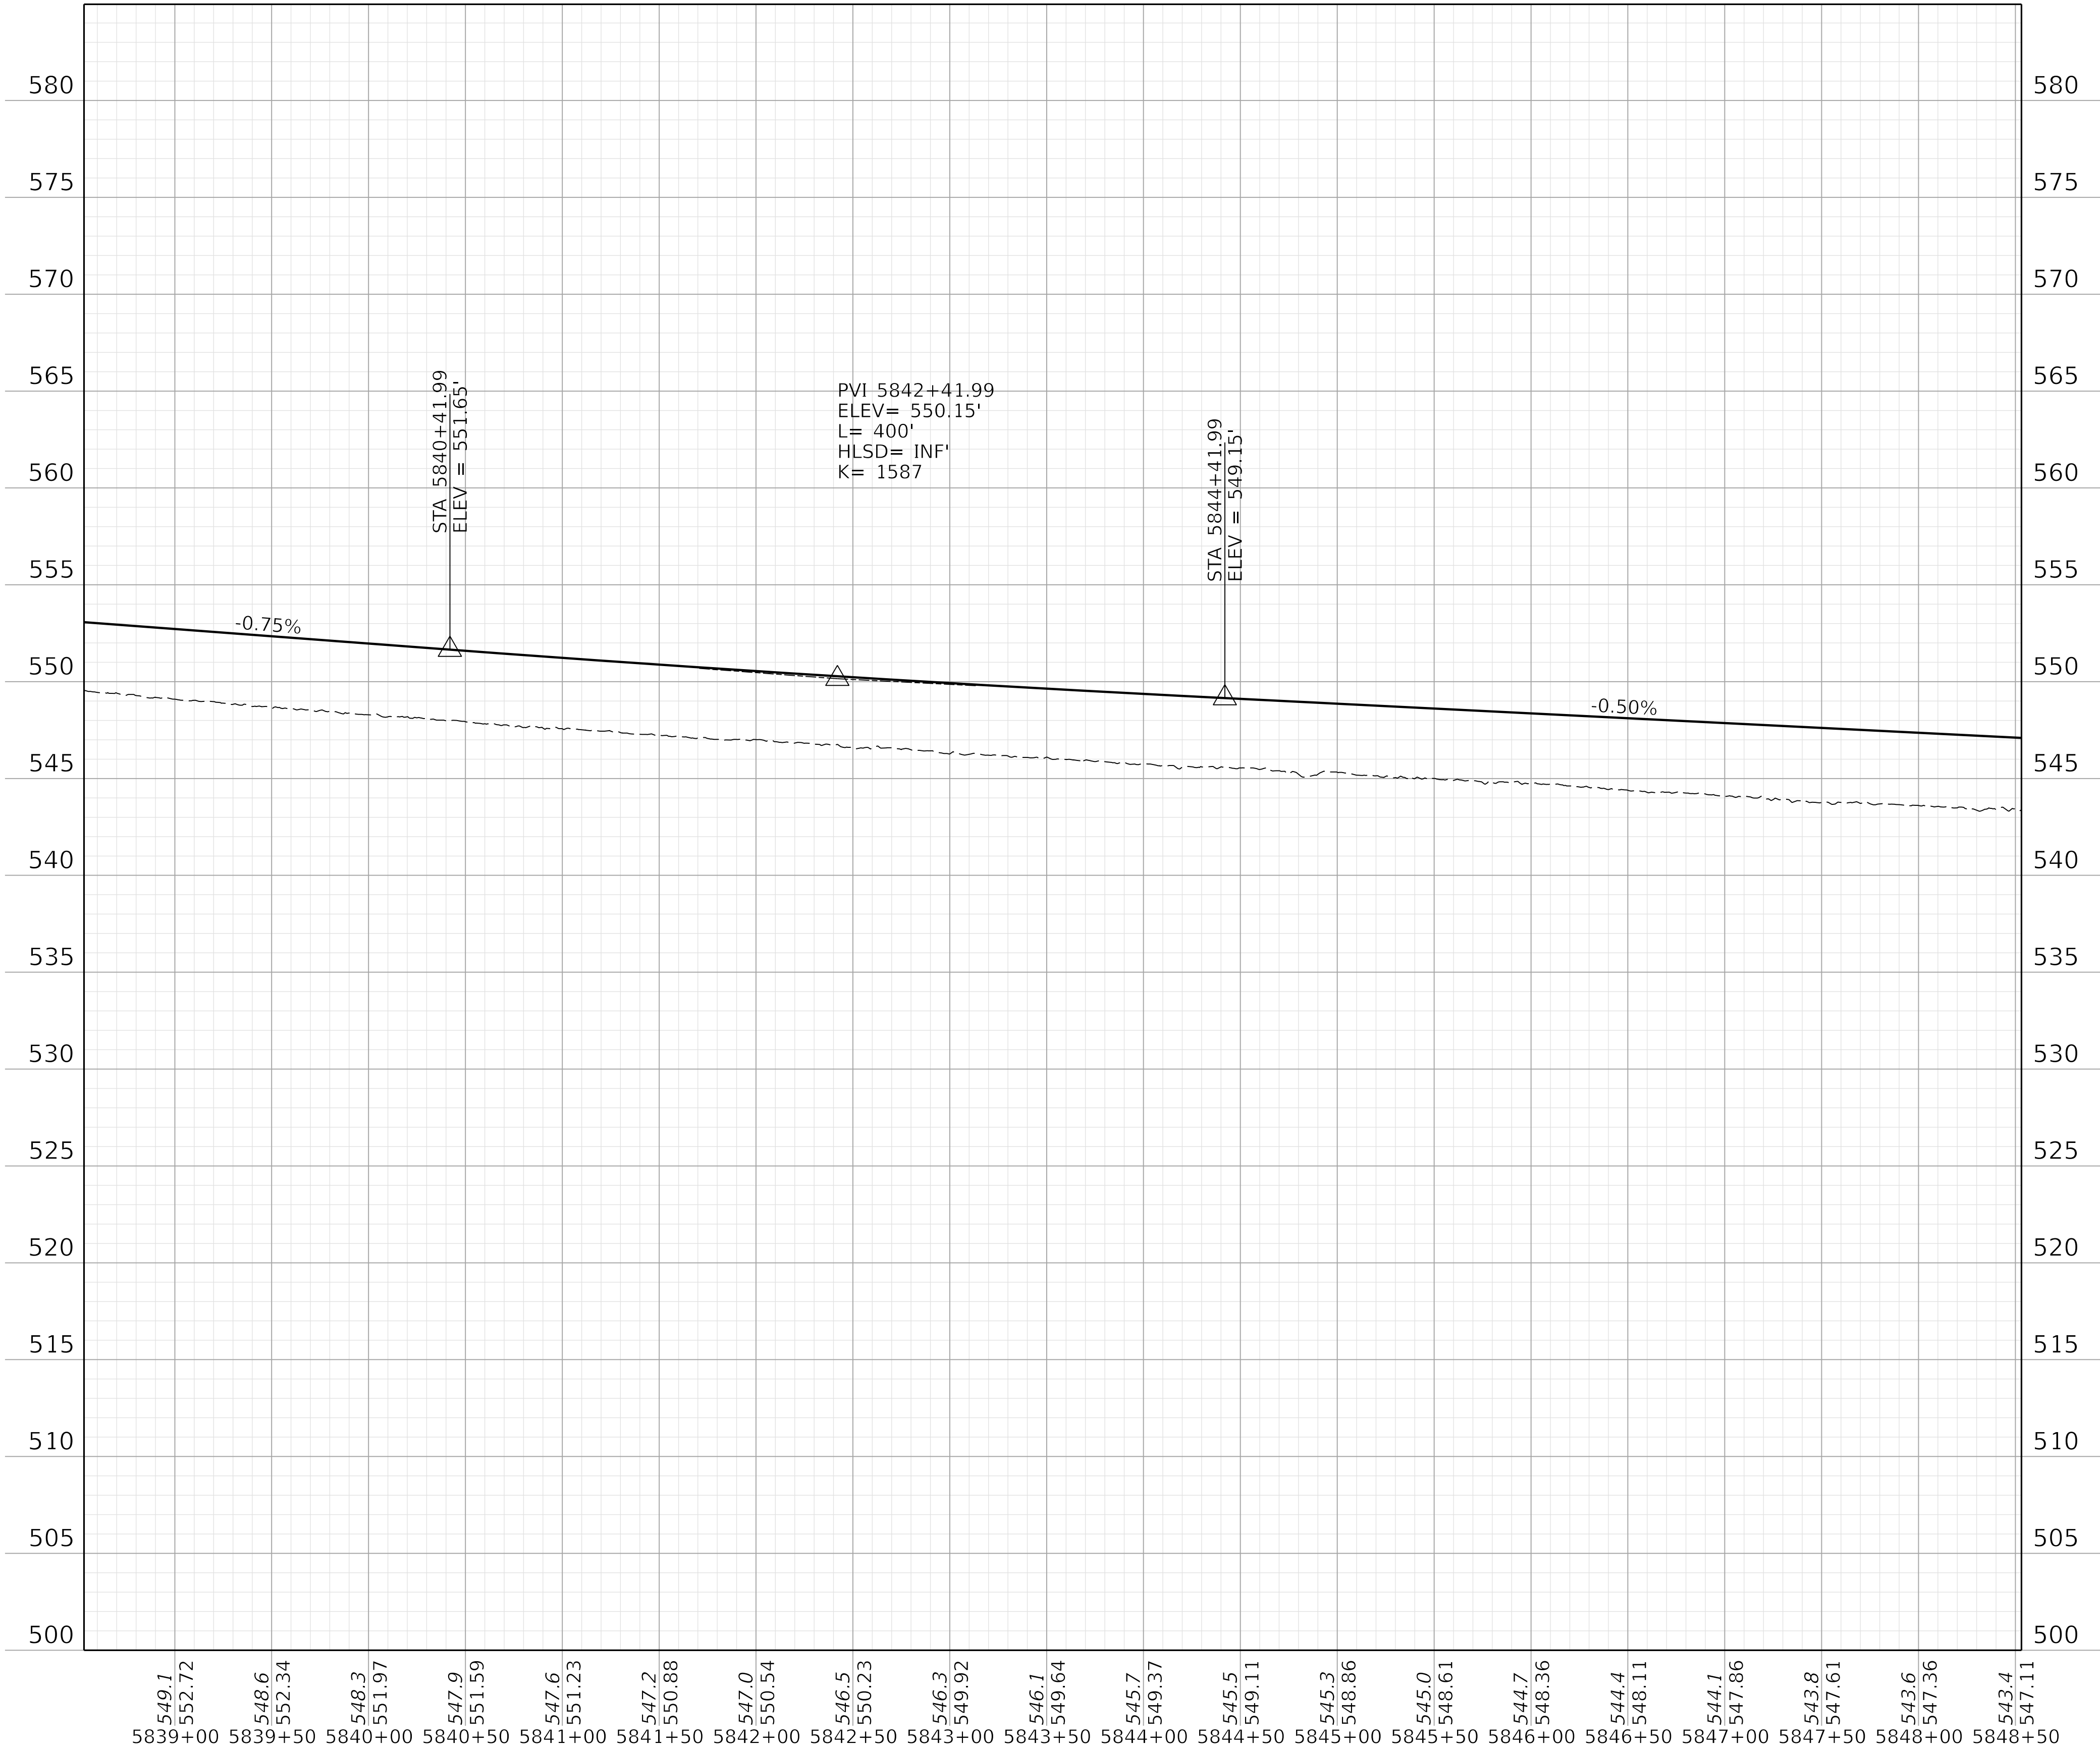

COMMONWEALTH OF KENTUCKY
DEPARTMENT OF HIGHWAYS



DRAWING TITLE:




HORIZONTAL SCALE: 1"=50'



VERTICAL SCALE: 1"=5'

STA. AH2 5838+53.13 TO STA. AH2 5848+53.13


ITEM NO. 02-20063 COUNTY OF Christian
SHEET NO. R050

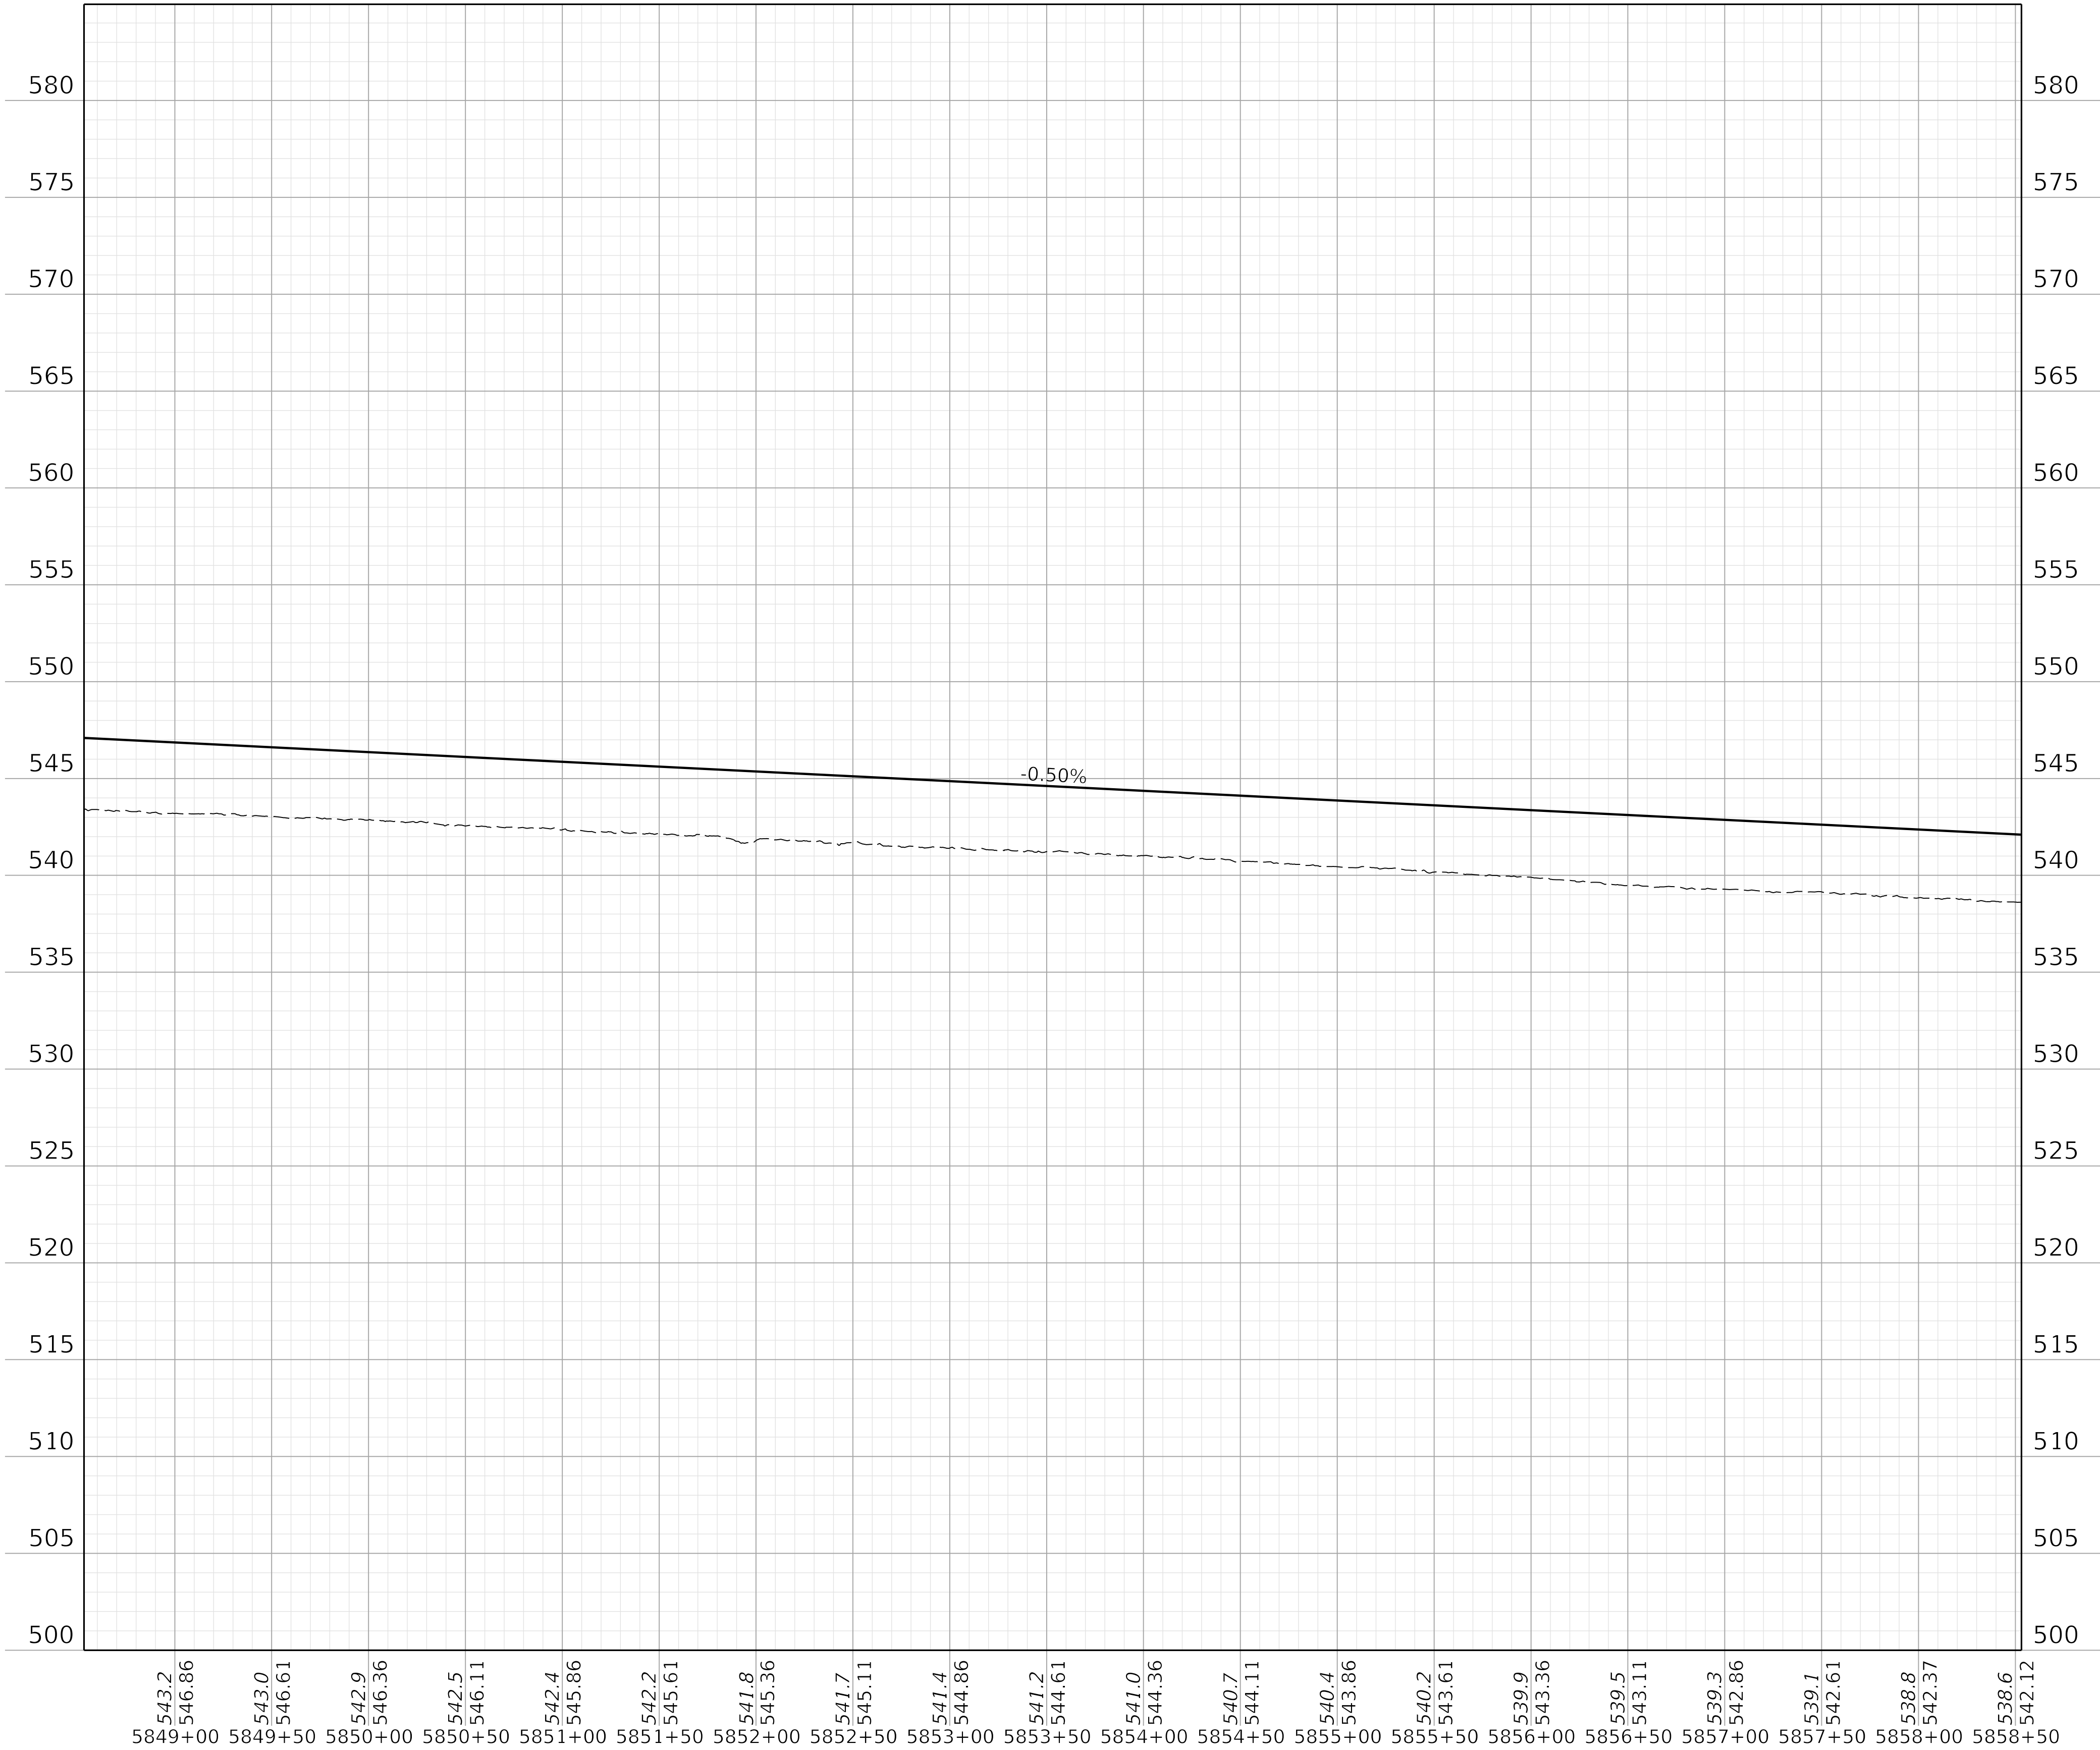

COMMONWEALTH OF KENTUCKY
DEPARTMENT OF HIGHWAYS




DRAWING TITLE:

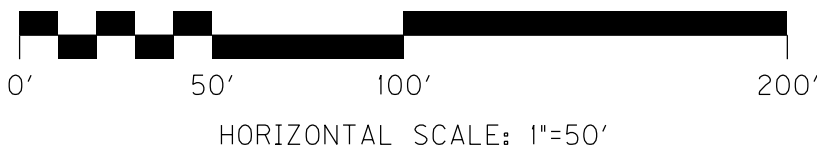

STA. AH2 5848+53.13 TO STA. AH2 5858+53.13

ITEM NO. 02-20063 COUNTY OF Christian
SHEET NO. R051

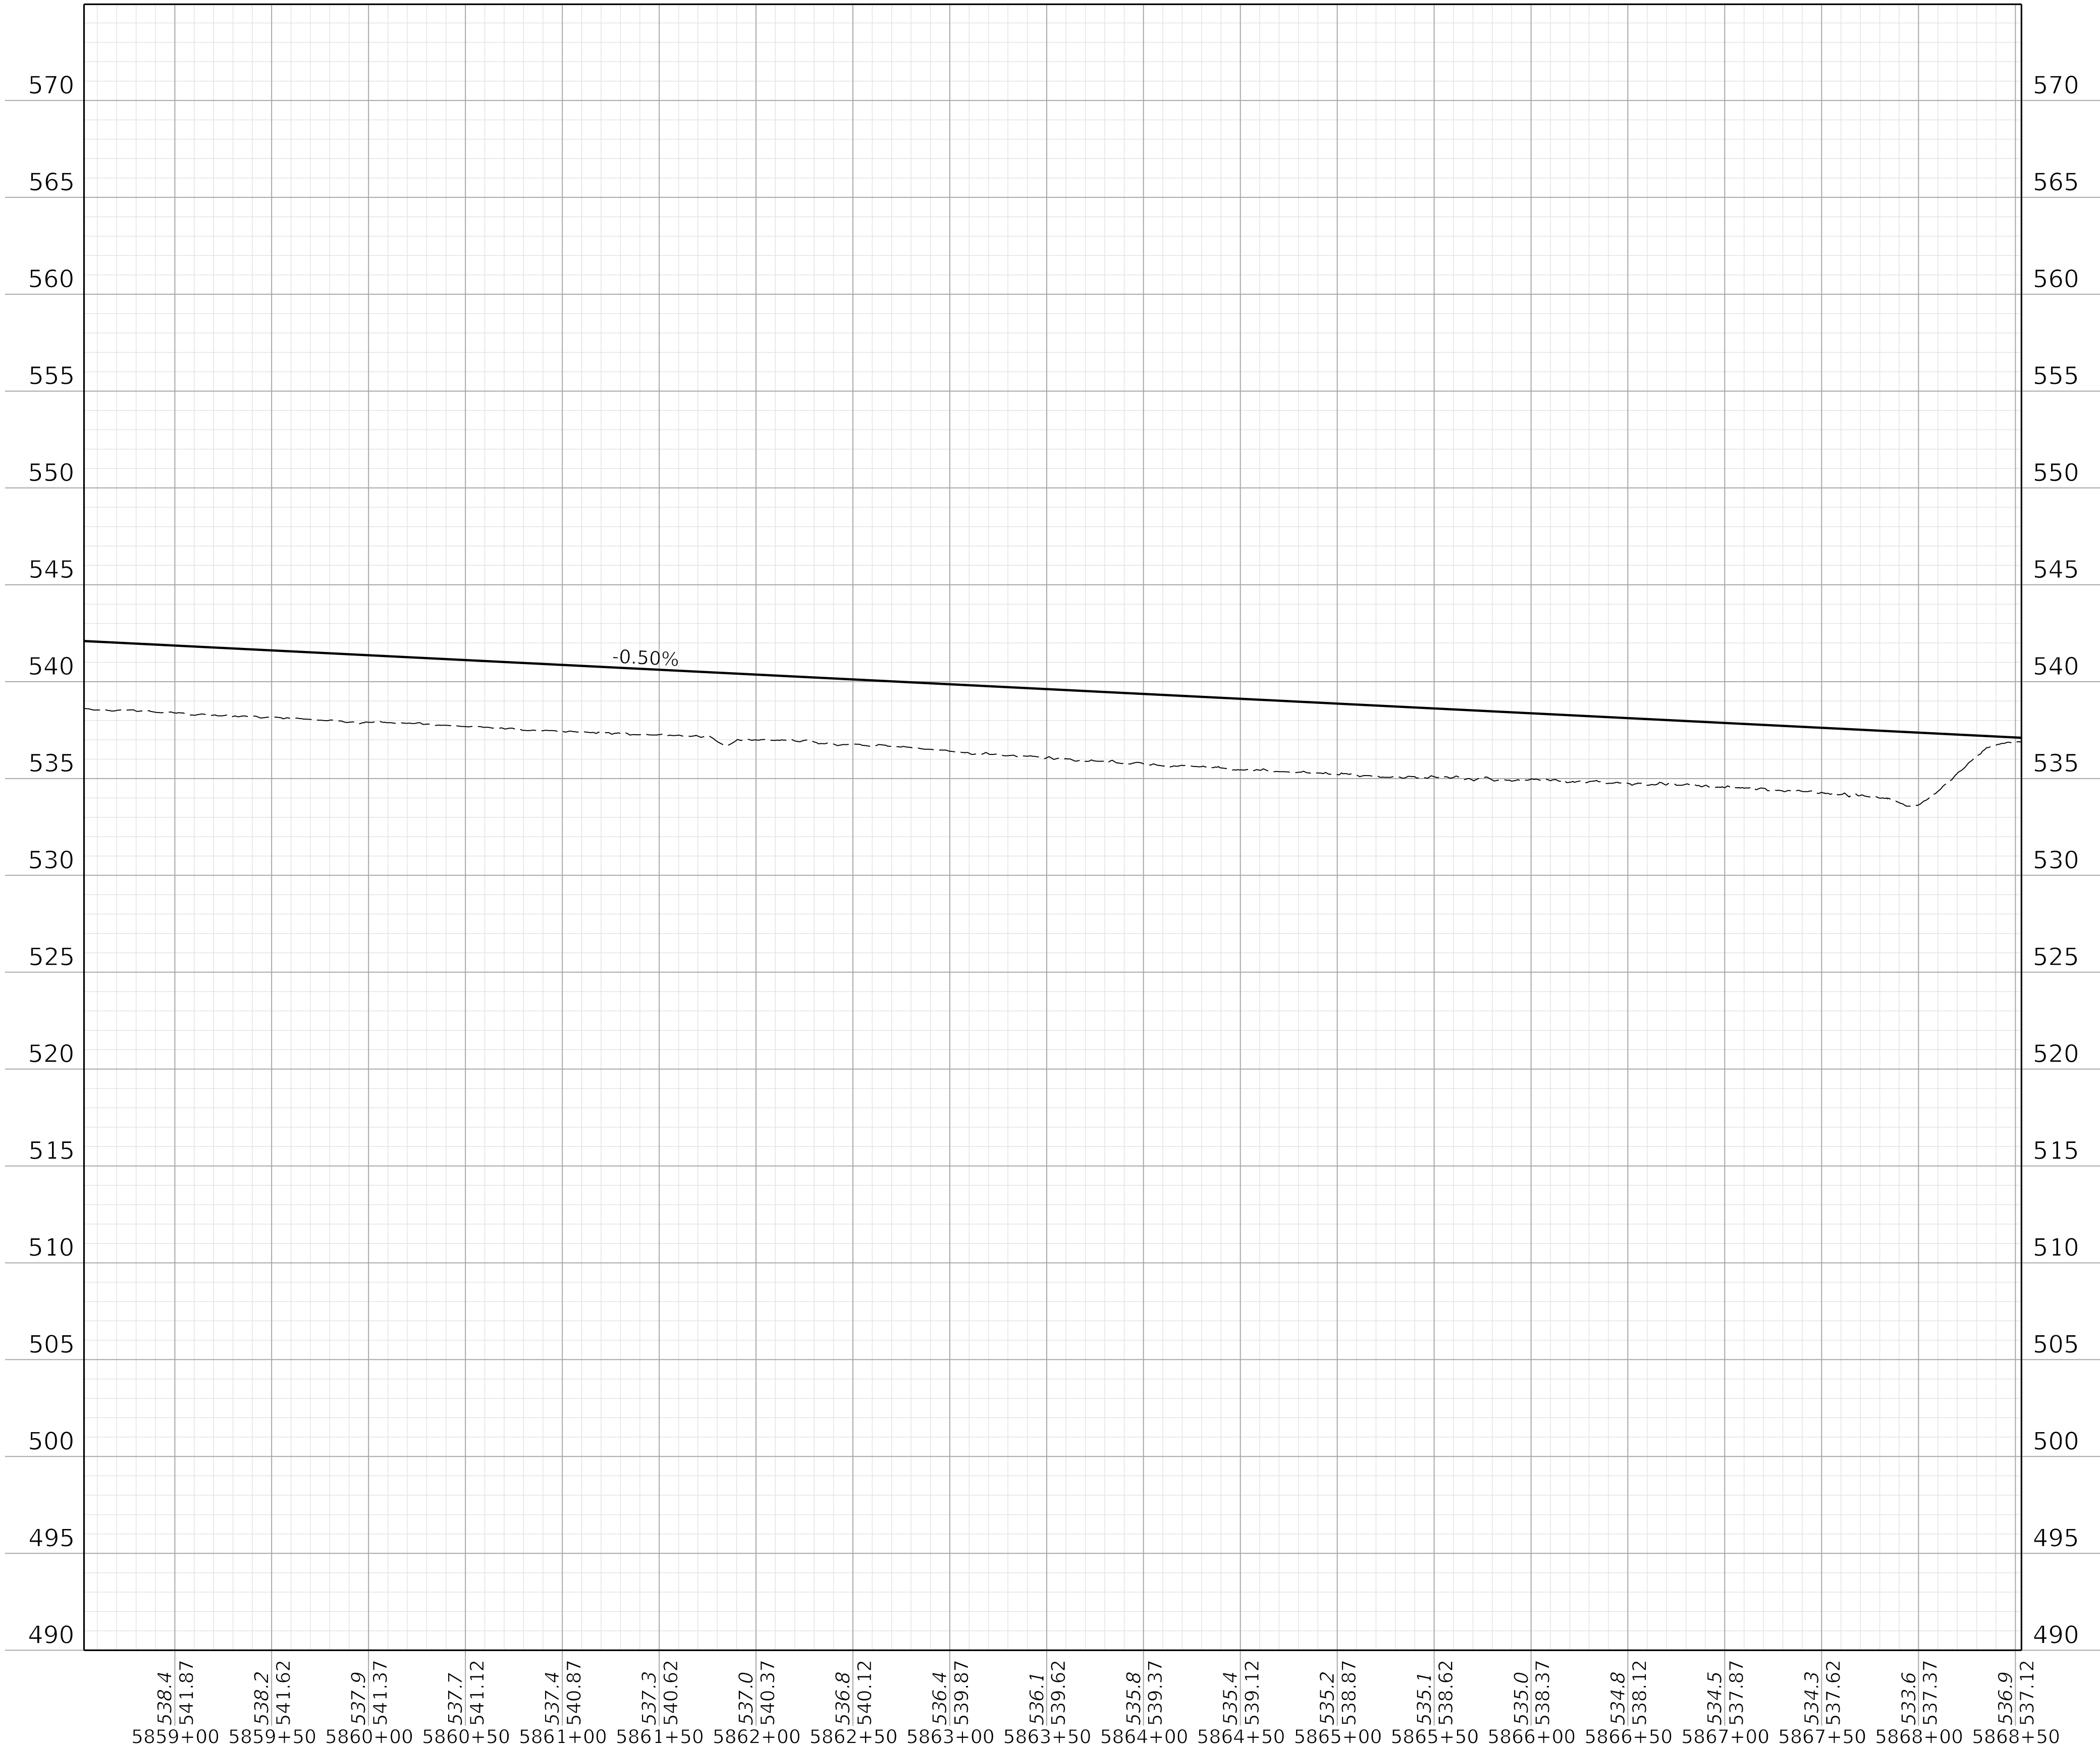

COMMONWEALTH OF KENTUCKY
DEPARTMENT OF HIGHWAYS



DRAWING TITLE:



HORIZONTAL SCALE: 1"=50'




VERTICAL SCALE: 1"=5'

STA. AH2 5858+53.13 TO STA. AH2 5868+53.13

ITEM NO. 02-20063 COUNTY OF Christian

SHEET NO. R052

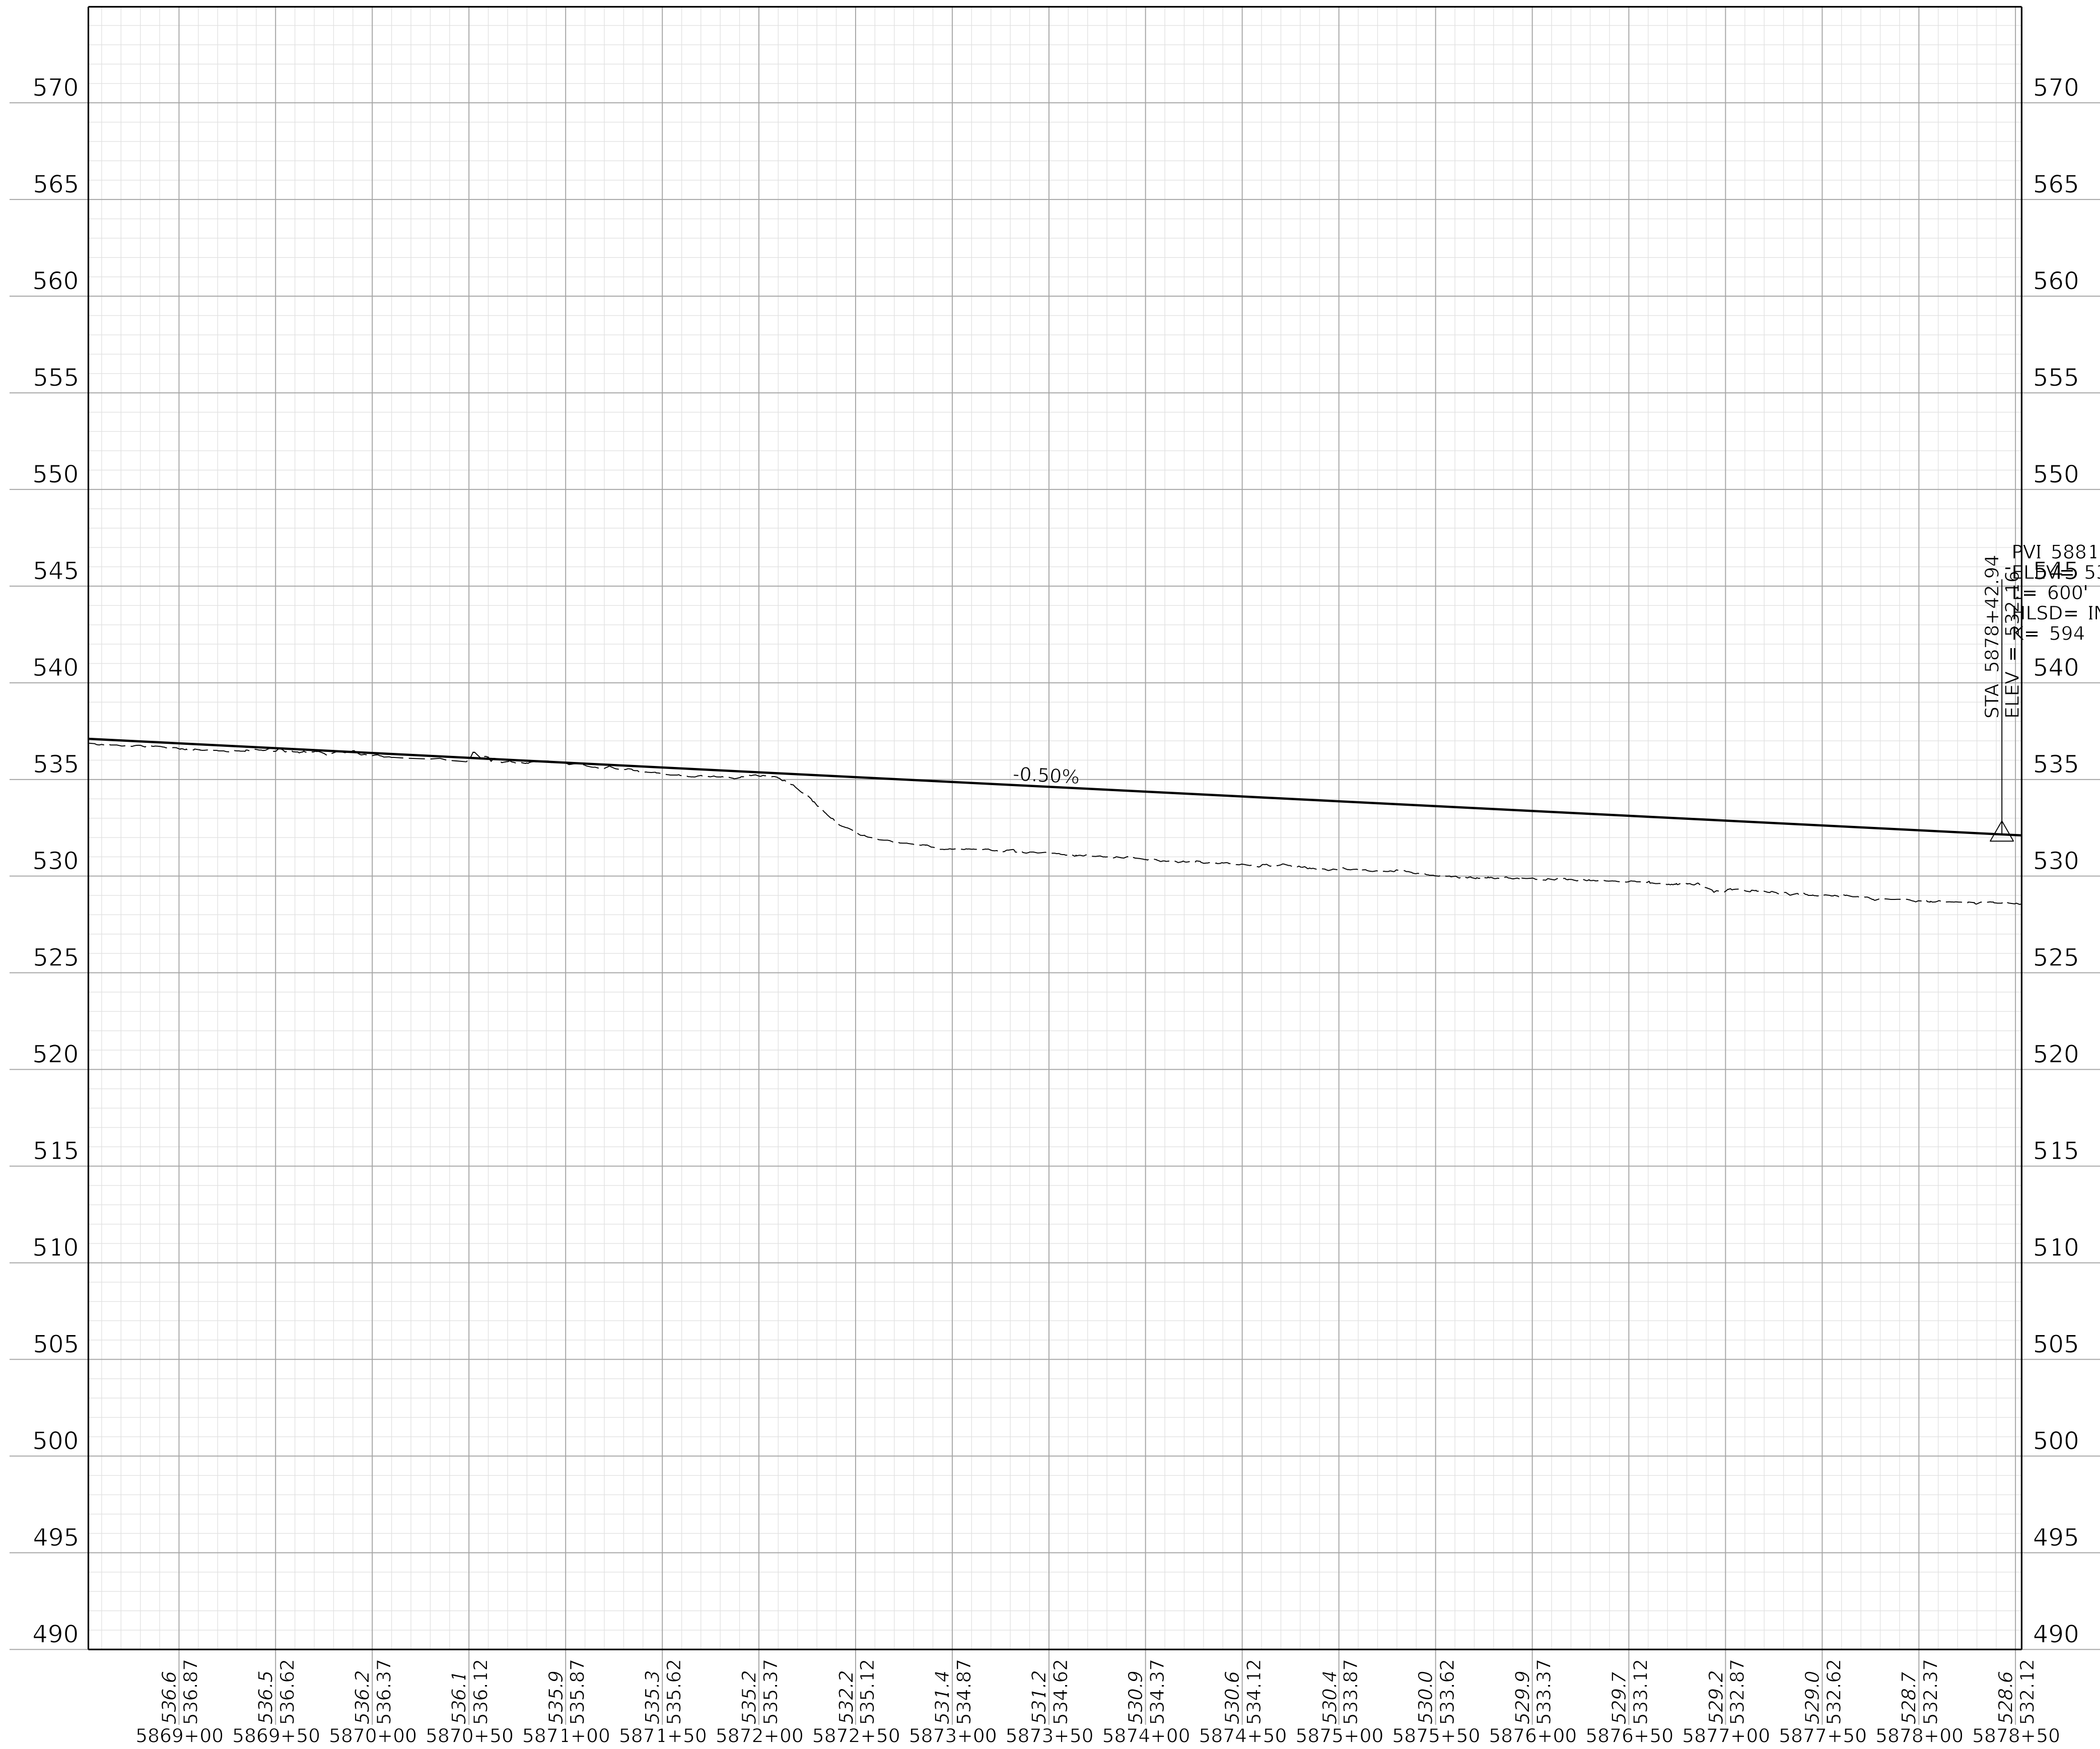

COMMONWEALTH OF KENTUCKY
DEPARTMENT OF HIGHWAYS



DRAWING TITLE:




HORIZONTAL SCALE: 1"=50'



VERTICAL SCALE: 1"=5'

STA. AH2 5868+53.13 TO STA. AH2 5878+53.13


ITEM NO. 02-20063 COUNTY OF Christian
SHEET NO. R053

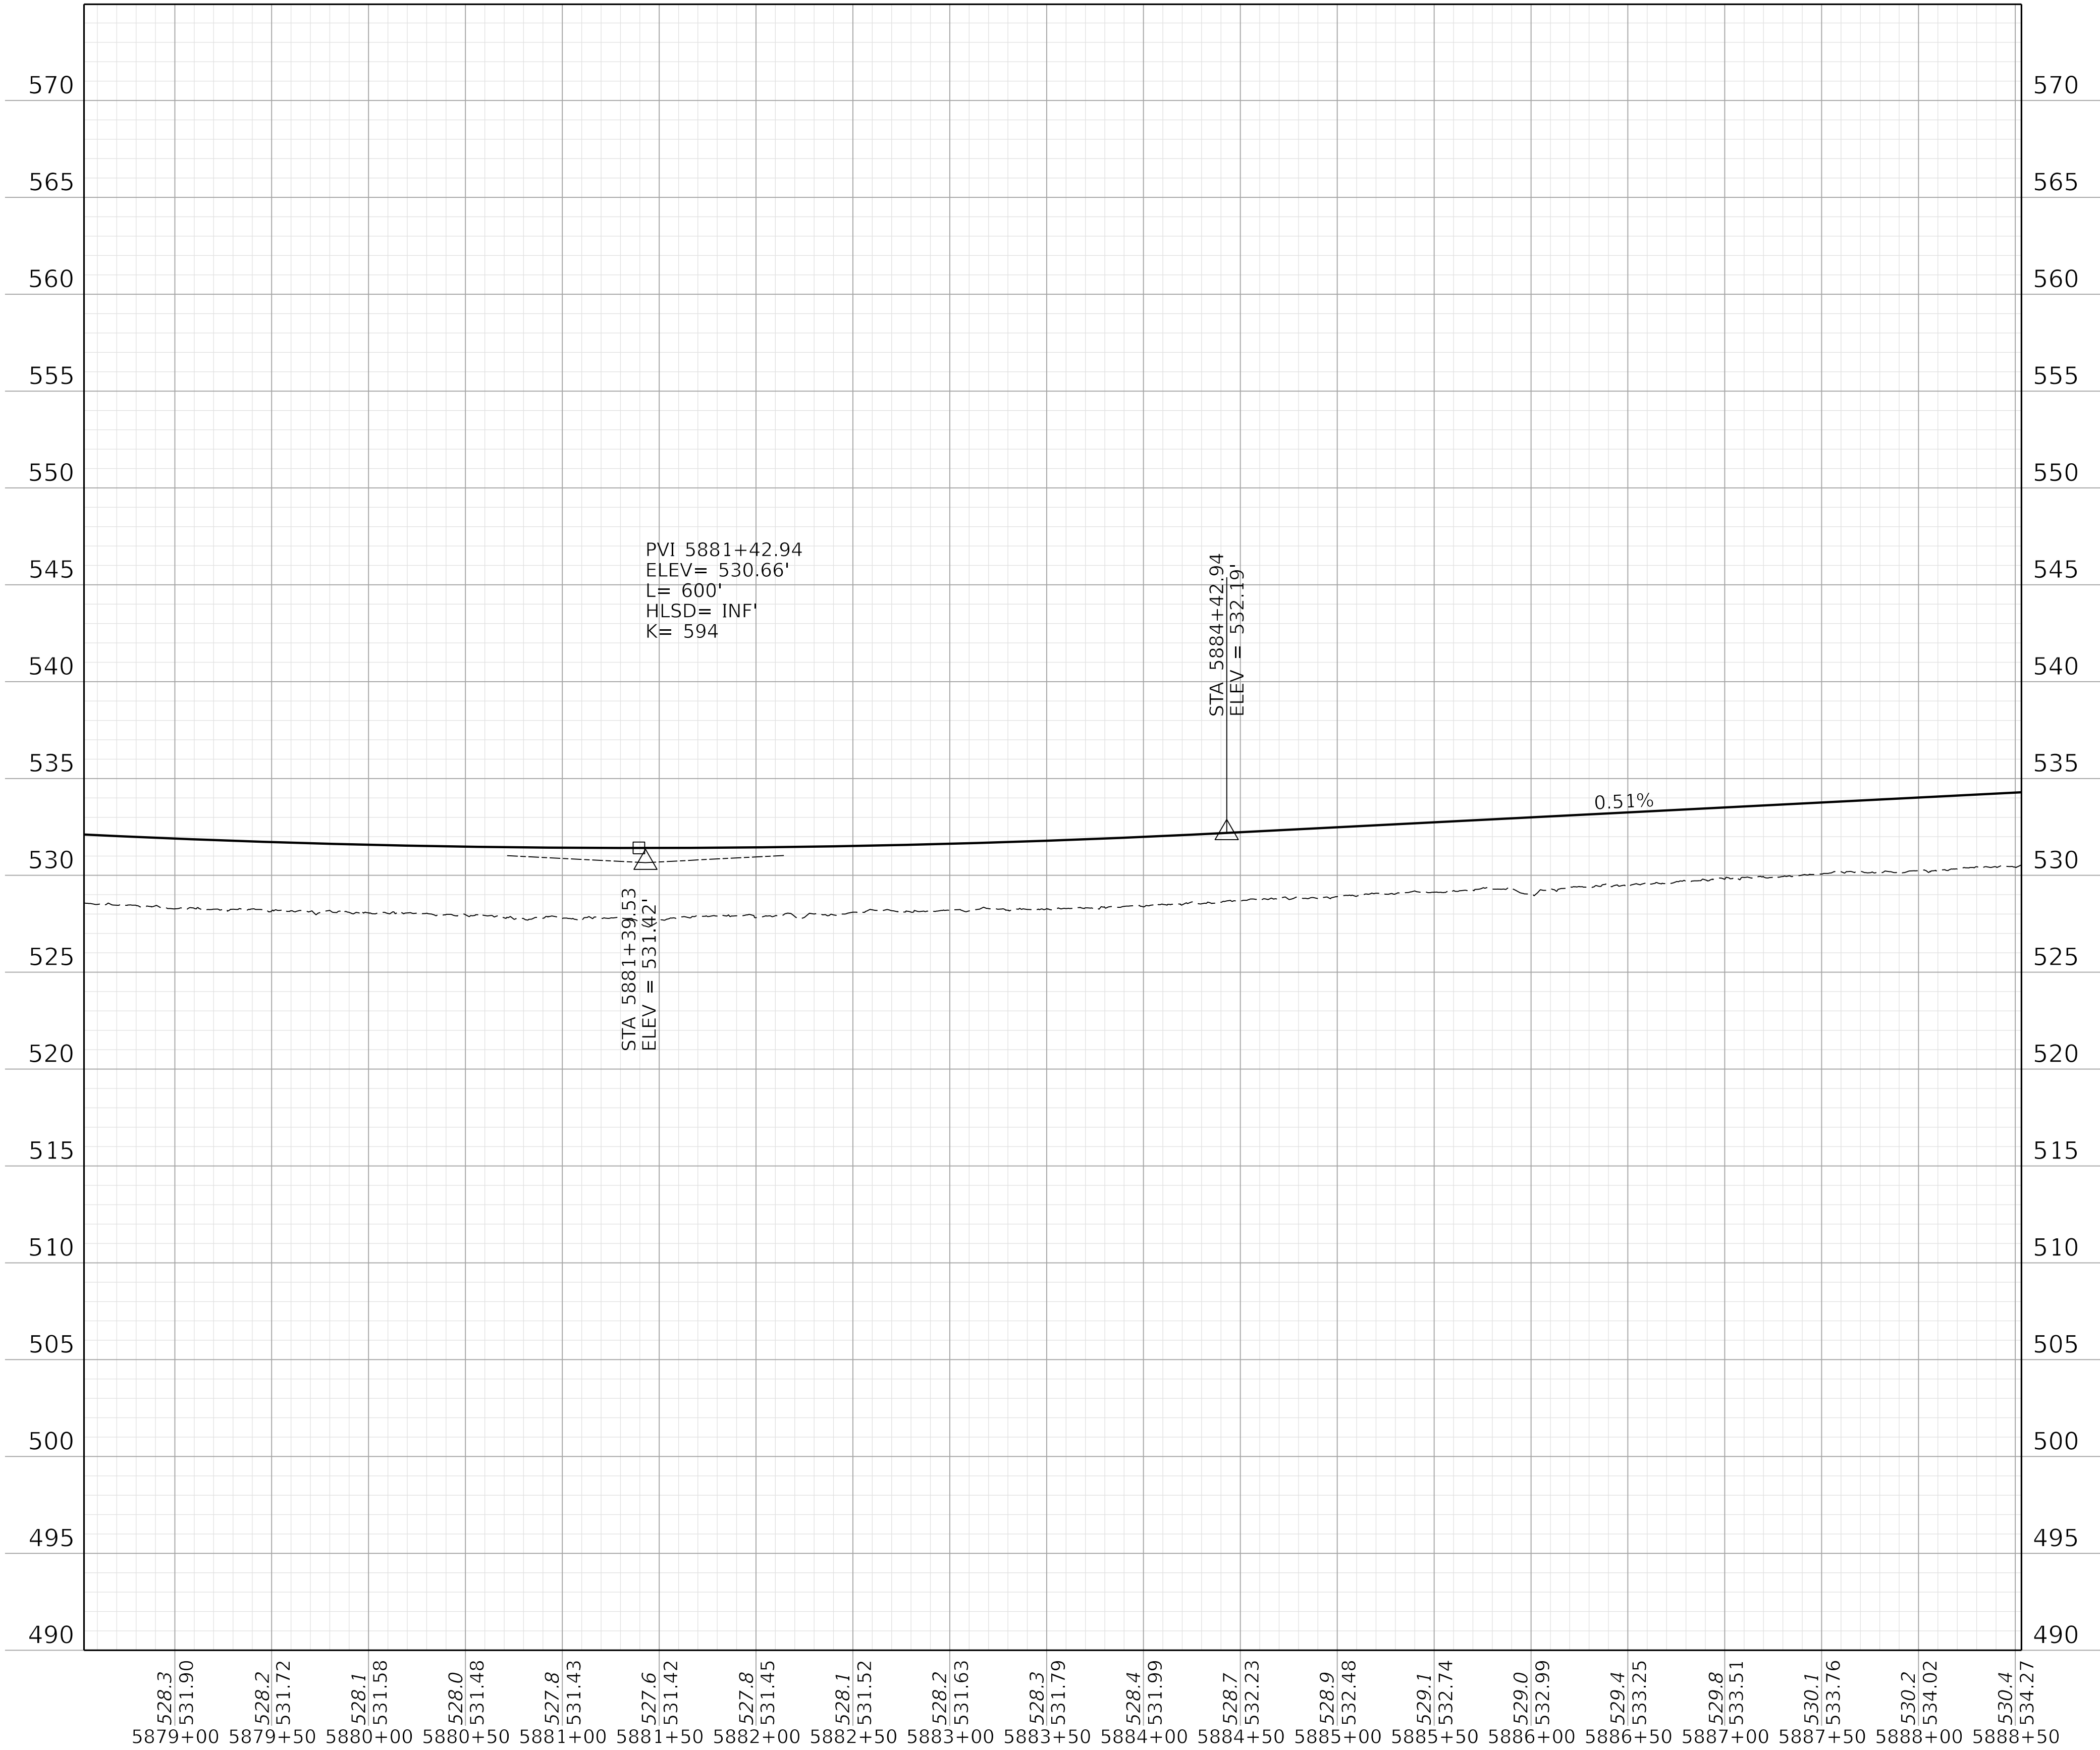

COMMONWEALTH OF KENTUCKY
DEPARTMENT OF HIGHWAYS




DRAWING TITLE:

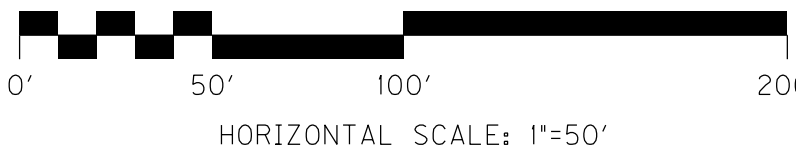

STA. AH2 5878+53.13 TO STA. AH2 5888+53.13

ITEM NO. 02-20063 COUNTY OF Christian
SHEET NO. R054

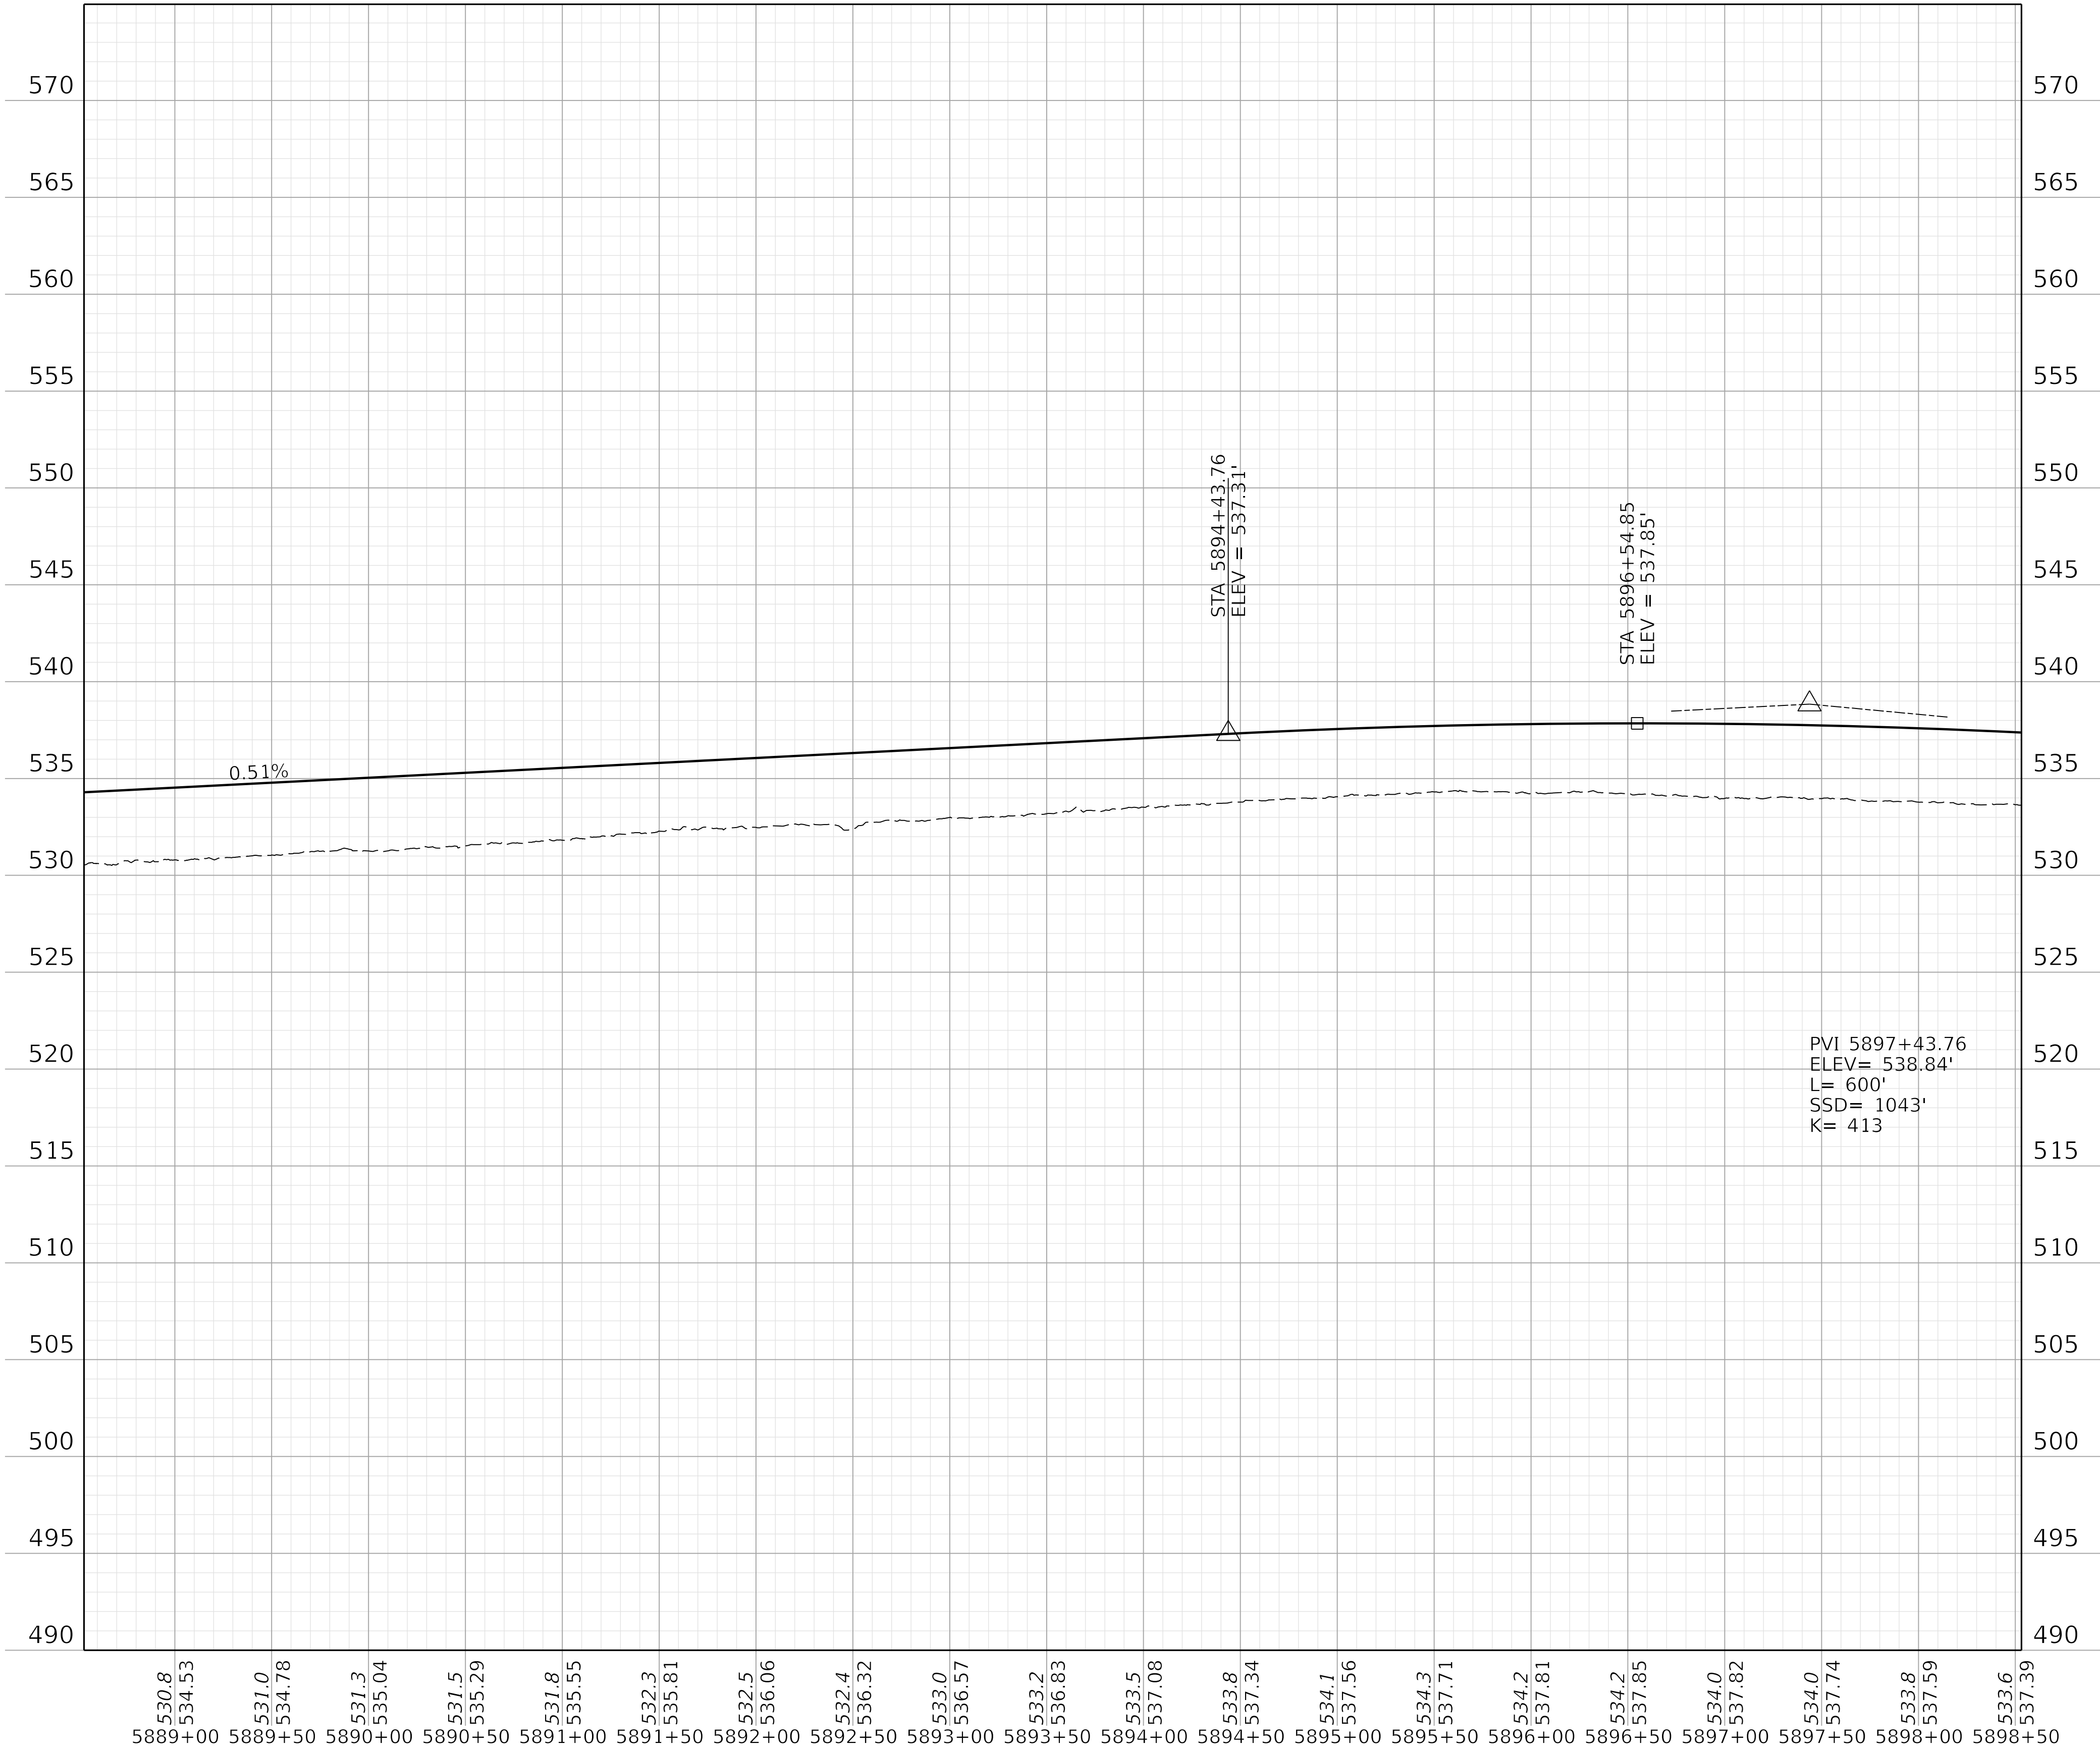

COMMONWEALTH OF KENTUCKY
DEPARTMENT OF HIGHWAYS




DRAWING TITLE:



STA. AH2 5888+53.13 TO STA. AH2 5898+53.13

ITEM NO. 02-20063 COUNTY OF Christian
SHEET NO. R055

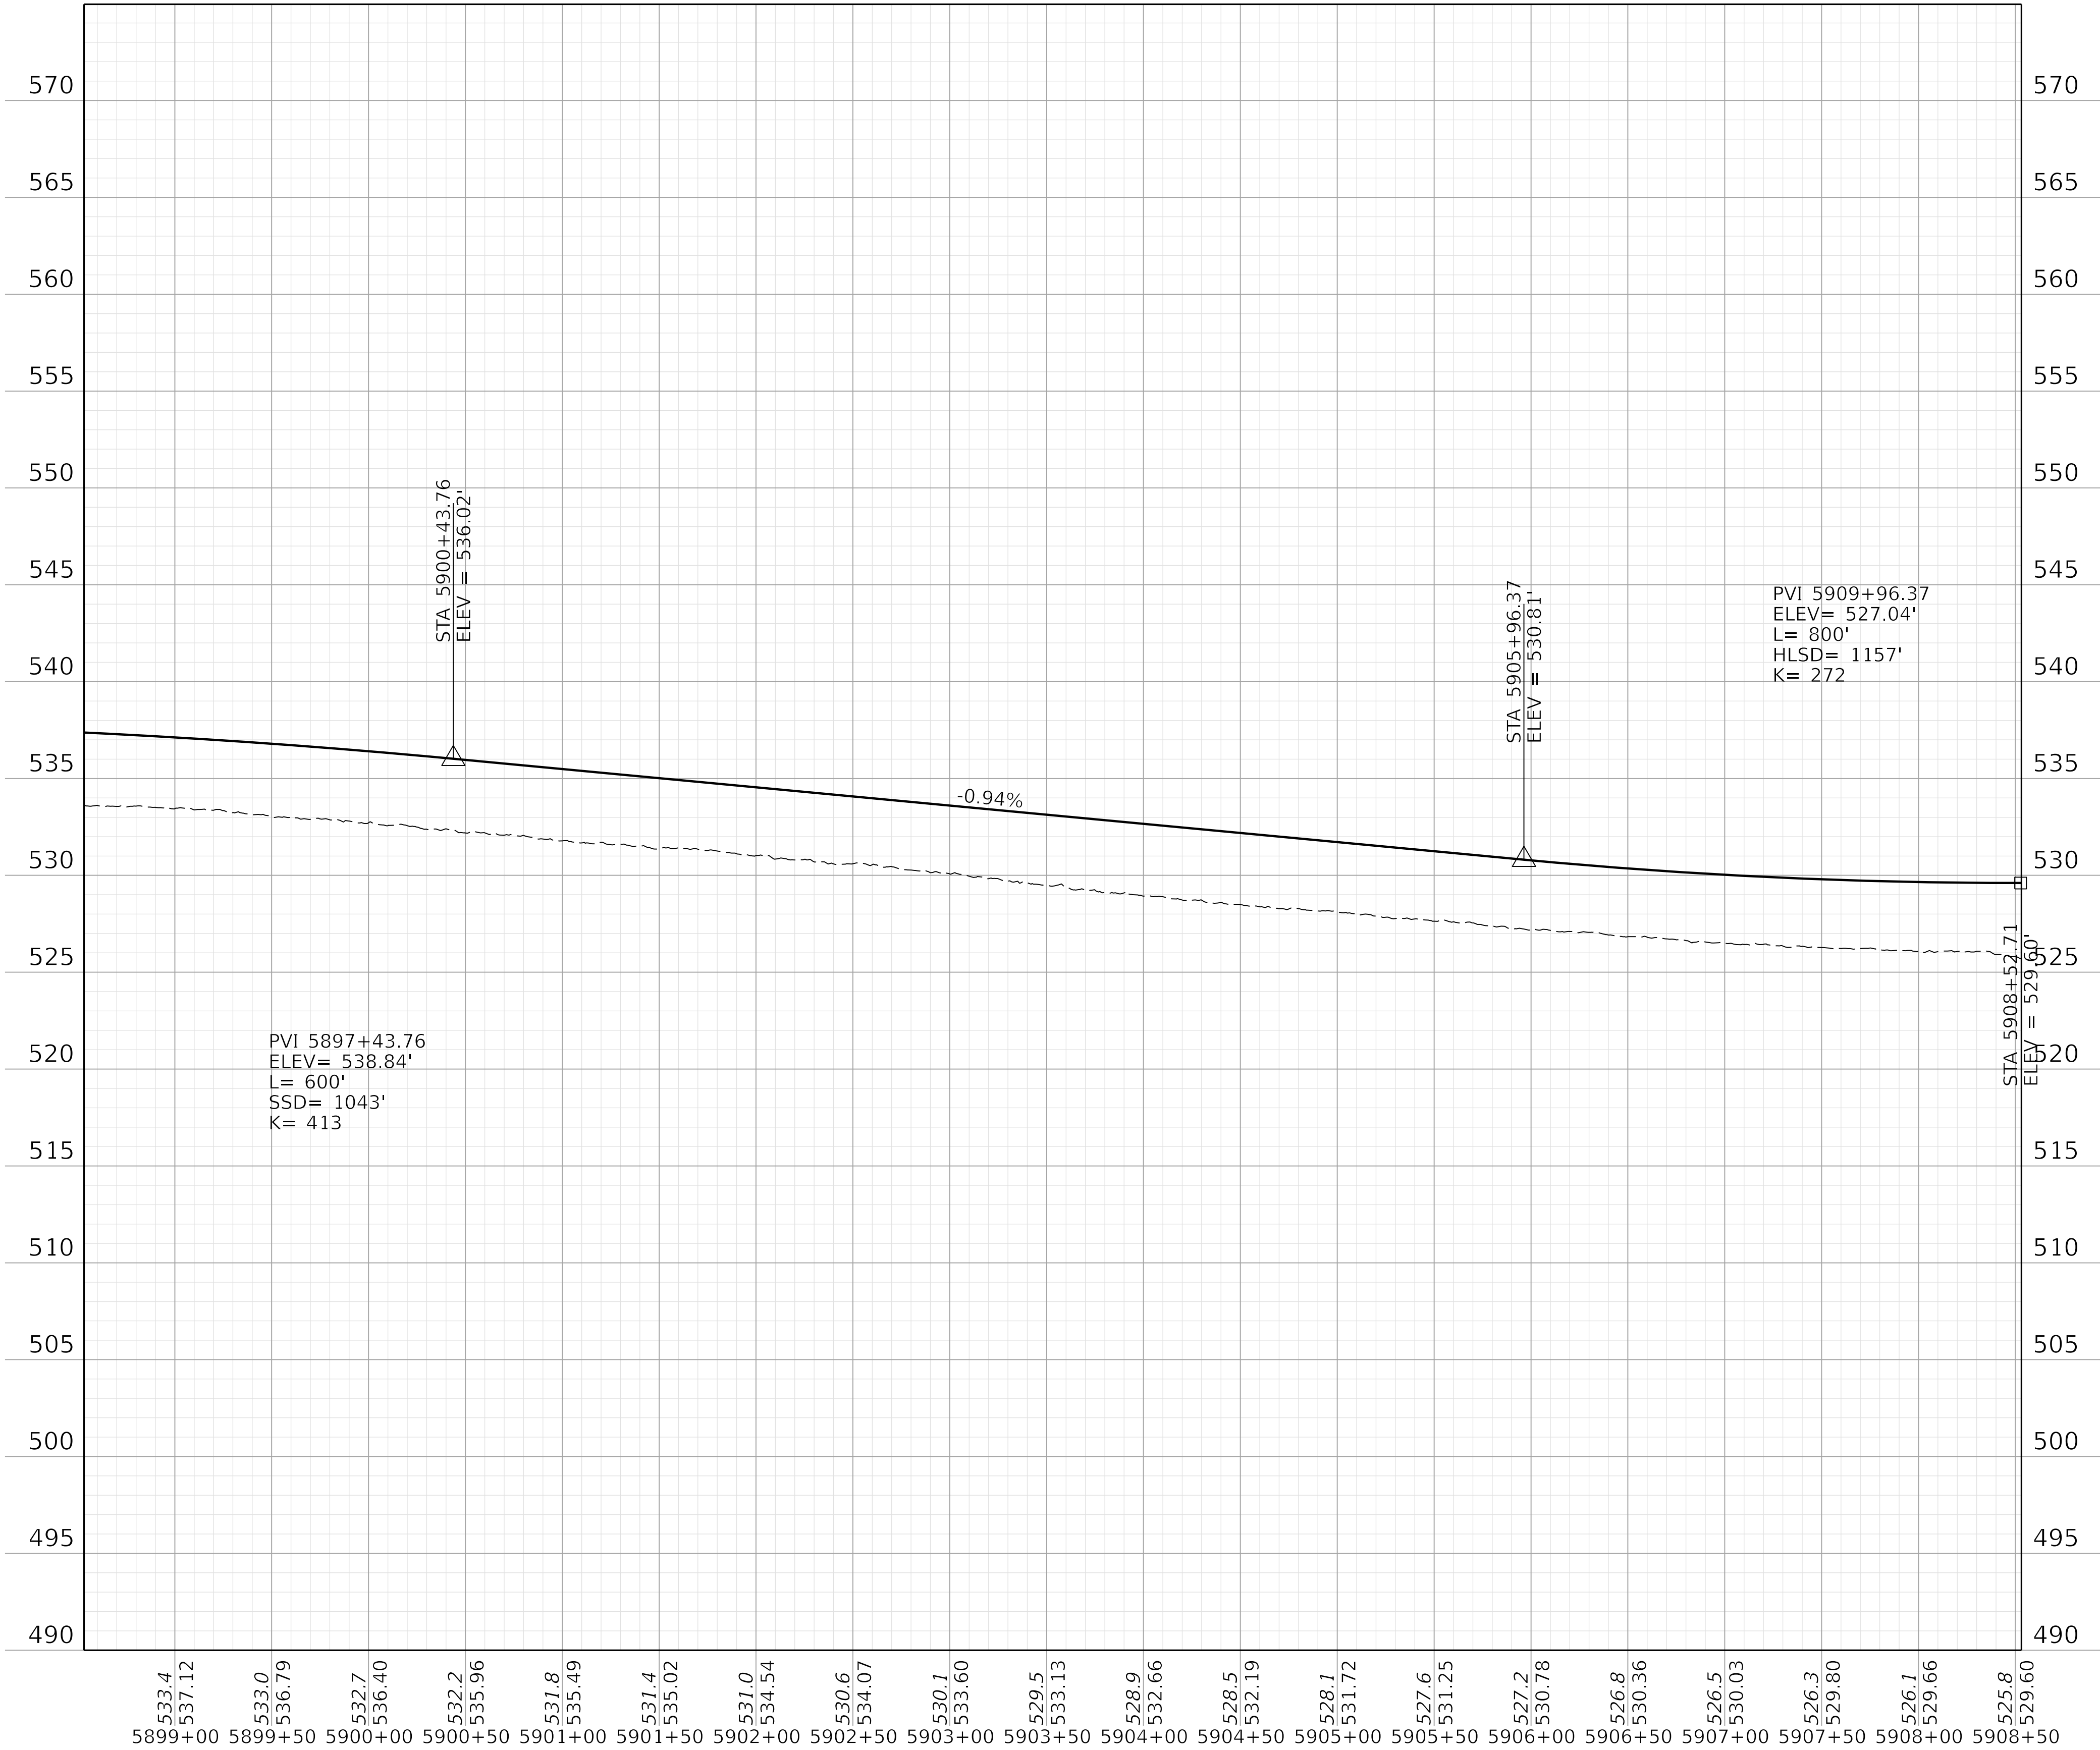

COMMONWEALTH OF KENTUCKY
DEPARTMENT OF HIGHWAYS




DRAWING TITLE:



STA. AH2 5898+53.13 TO STA. AH2 5908+53.13

ITEM NO. 02-20063 COUNTY OF Christian
SHEET NO. R056

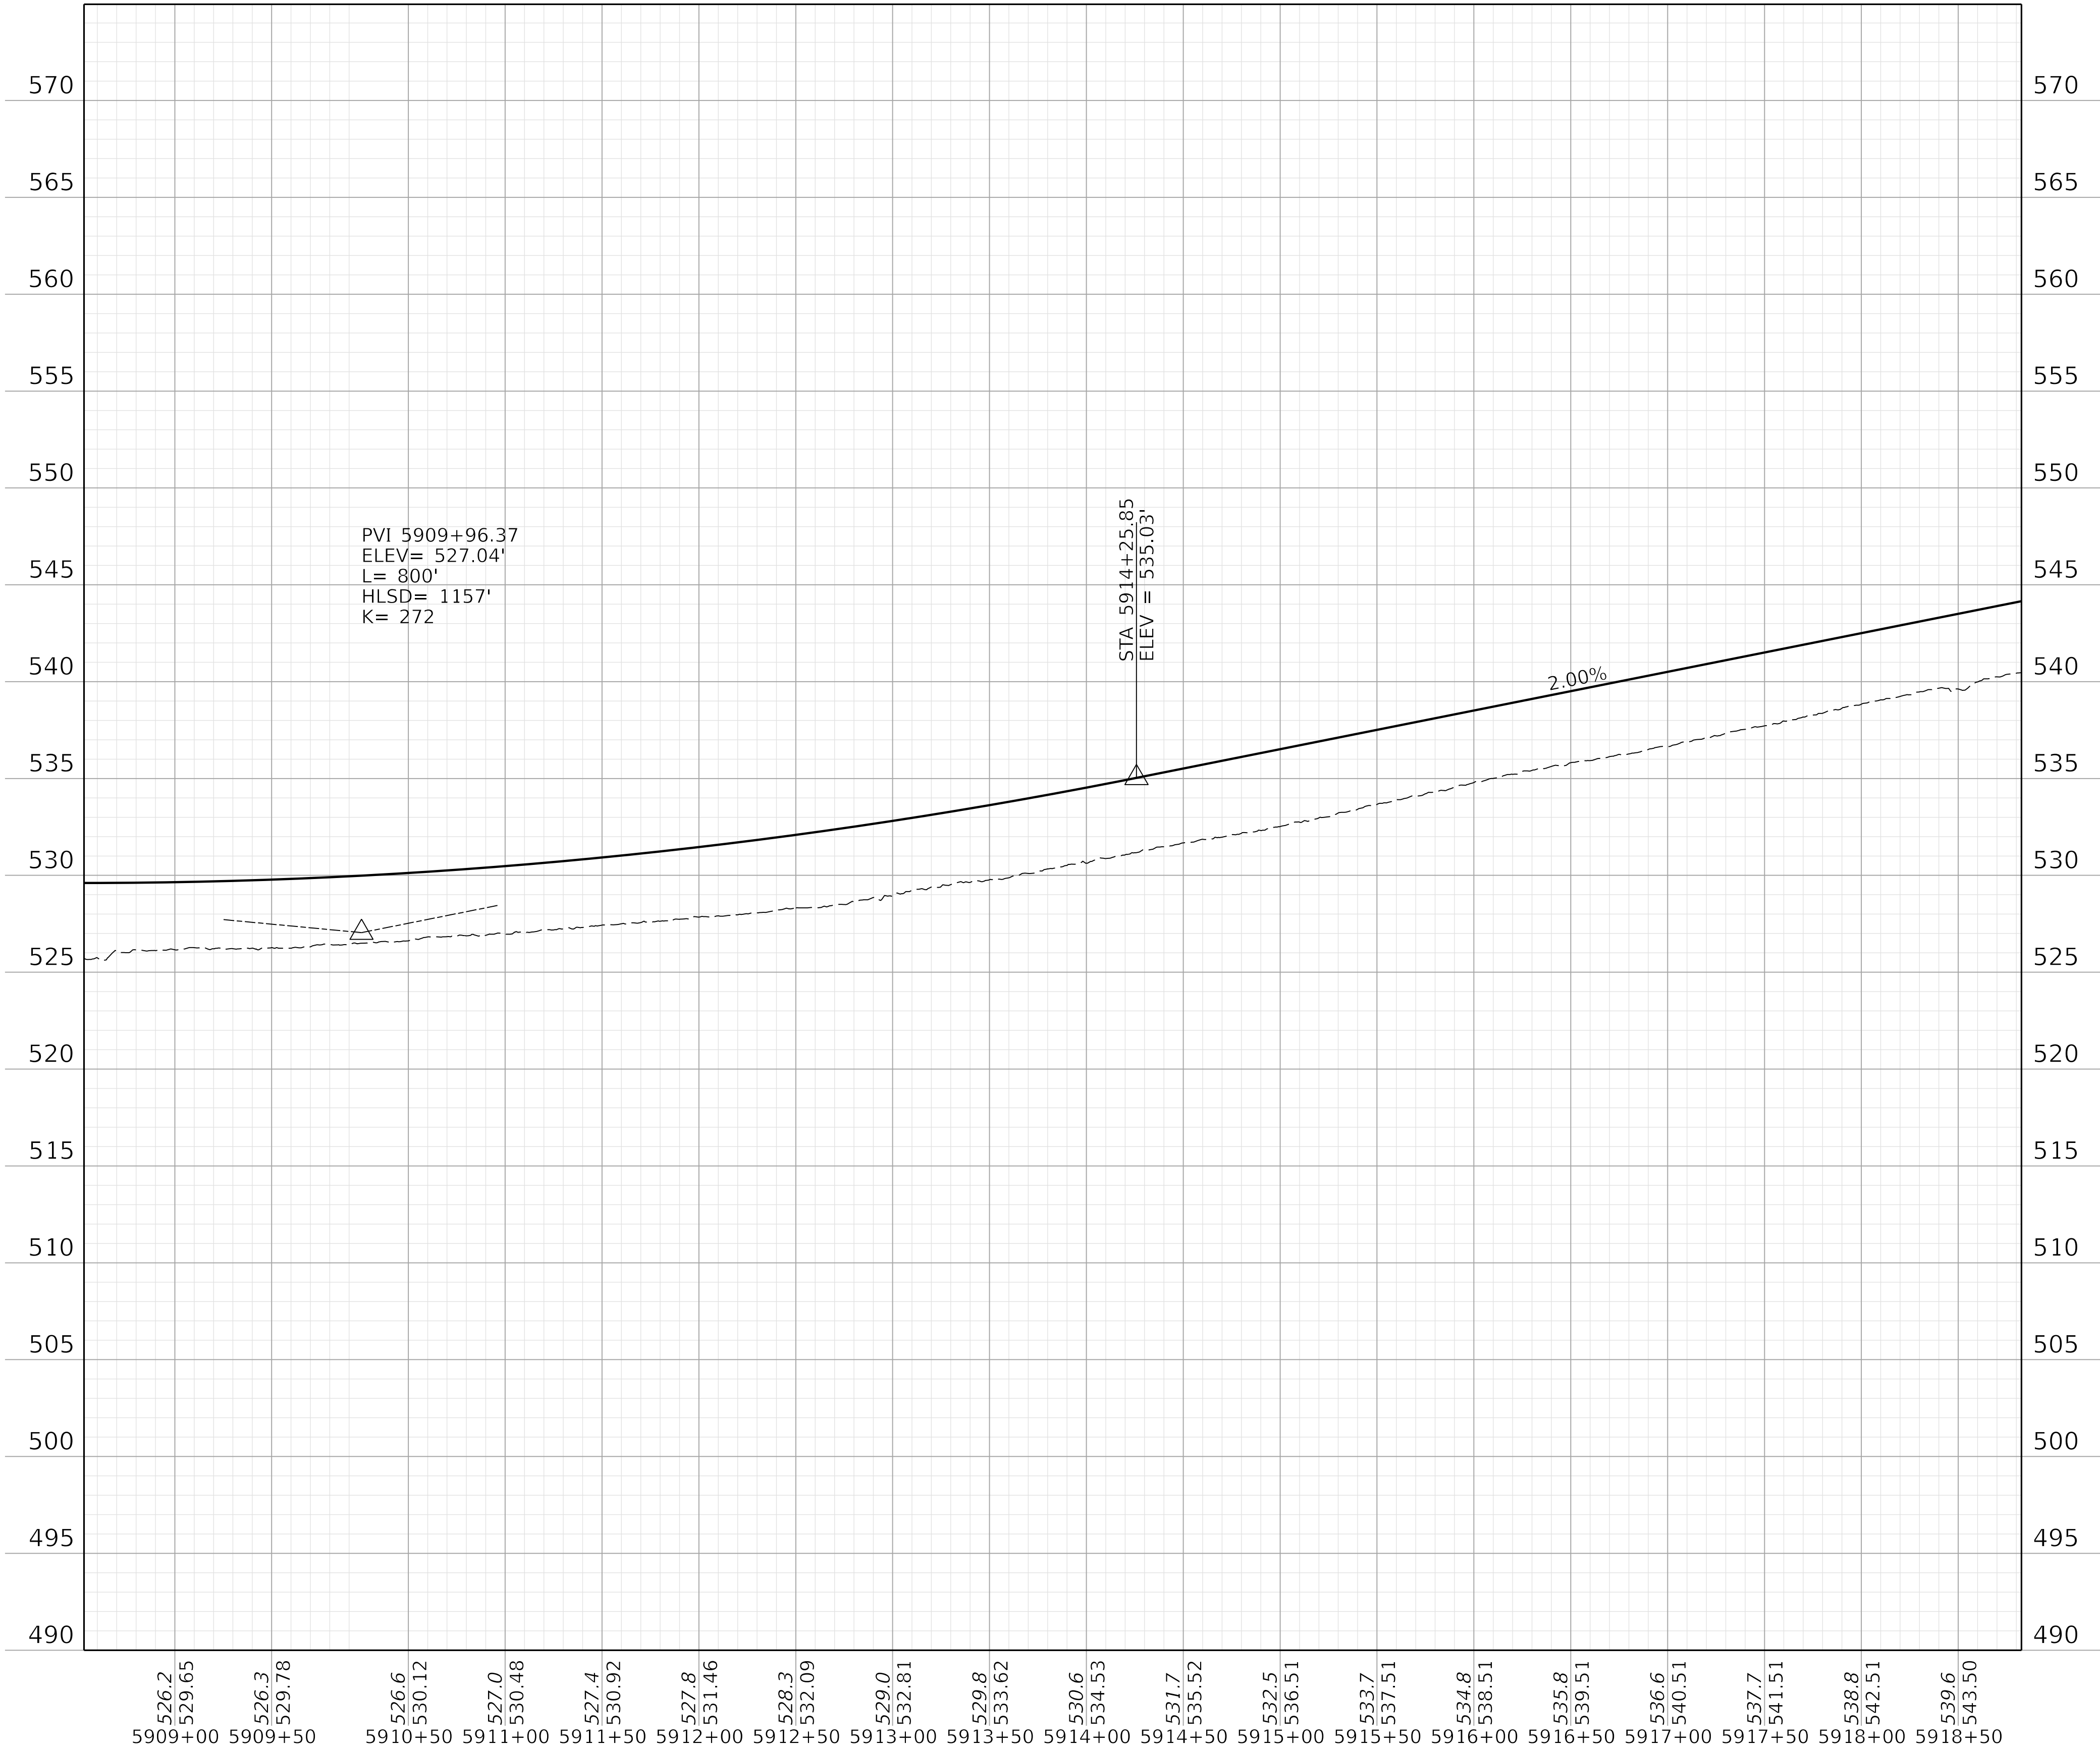

COMMONWEALTH OF KENTUCKY
DEPARTMENT OF HIGHWAYS



DRAWING TITLE:




HORIZONTAL SCALE: 1"=50'



VERTICAL SCALE: 1"=5'

STA. AH2 5908+53.13 TO STA. AH3 5918+82.61



ITEM NO. 02-20063 COUNTY OF Christian
SHEET NO. R057

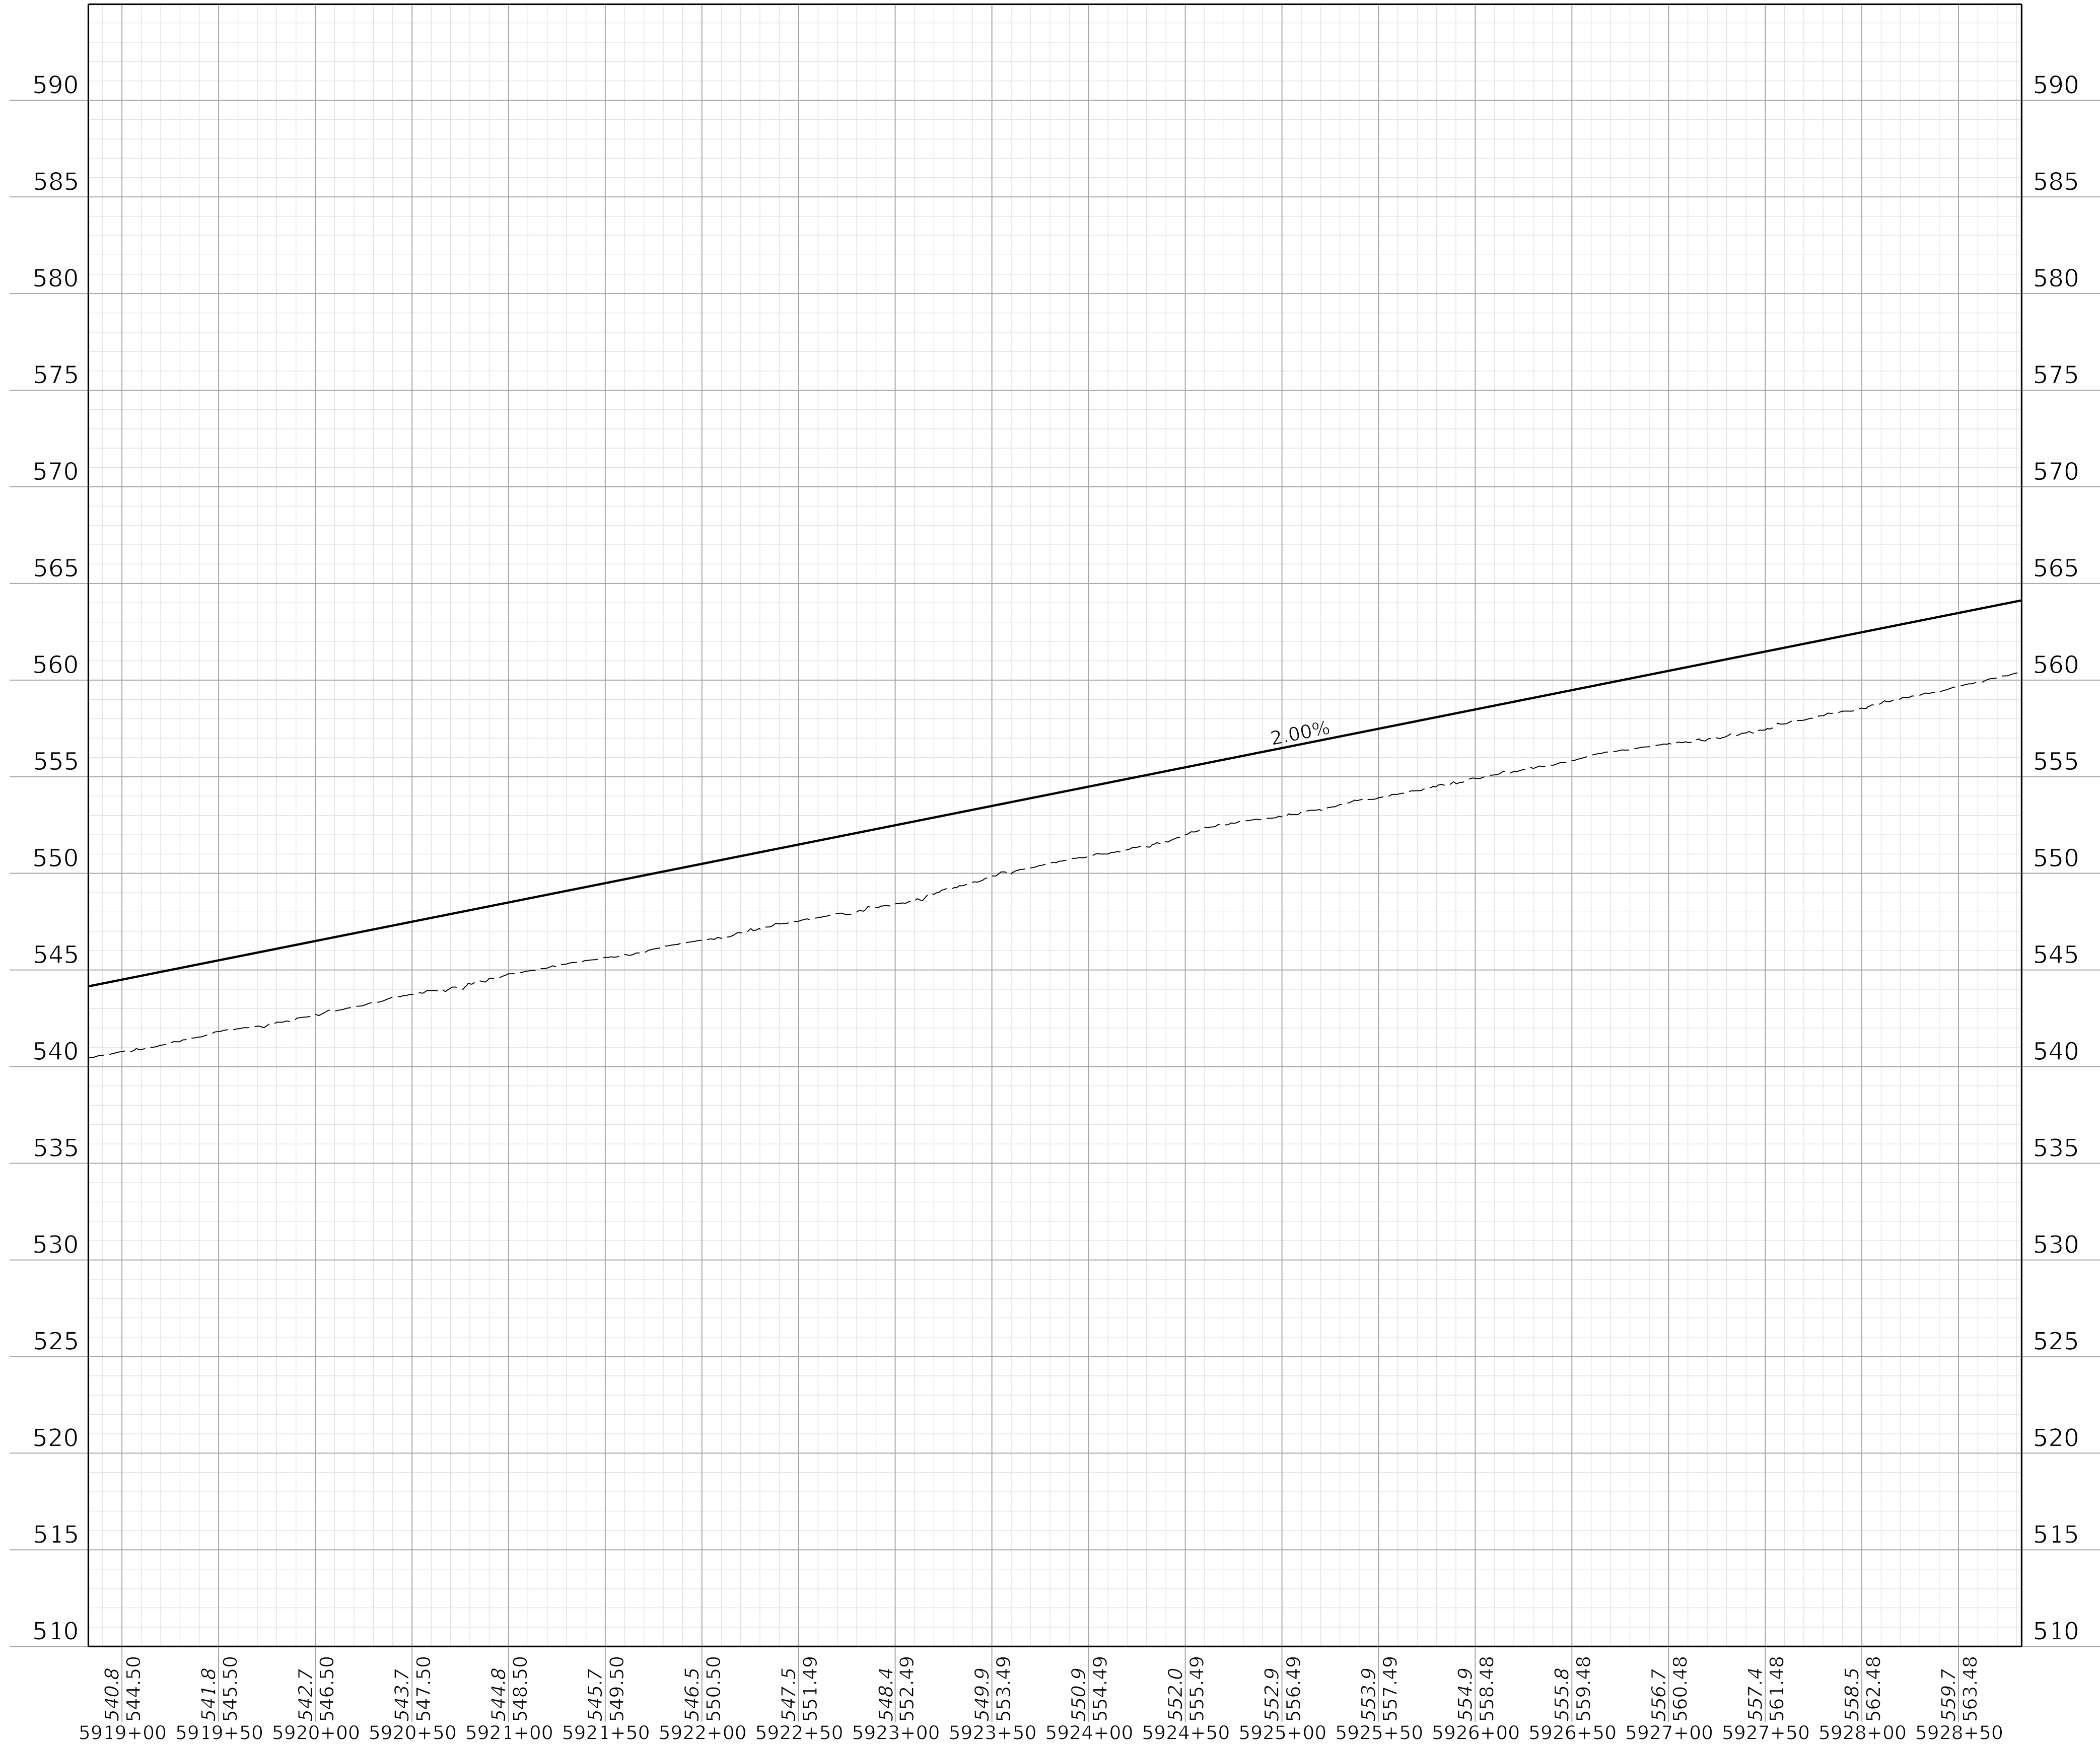

COMMONWEALTH OF KENTUCKY
DEPARTMENT OF HIGHWAYS




DRAWING TITLE:

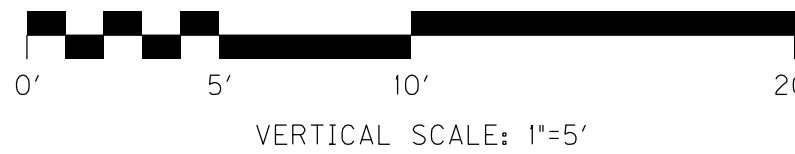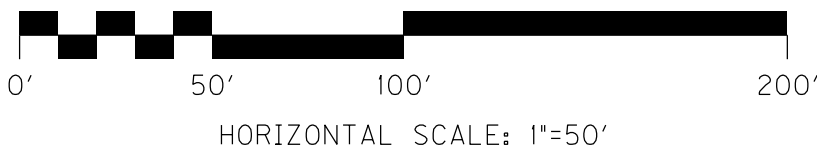

STA. AH3 5918+82.61 TO STA. AH3 5928+82.61

ITEM NO. 02-20063 COUNTY OF Christian
SHEET NO. R058

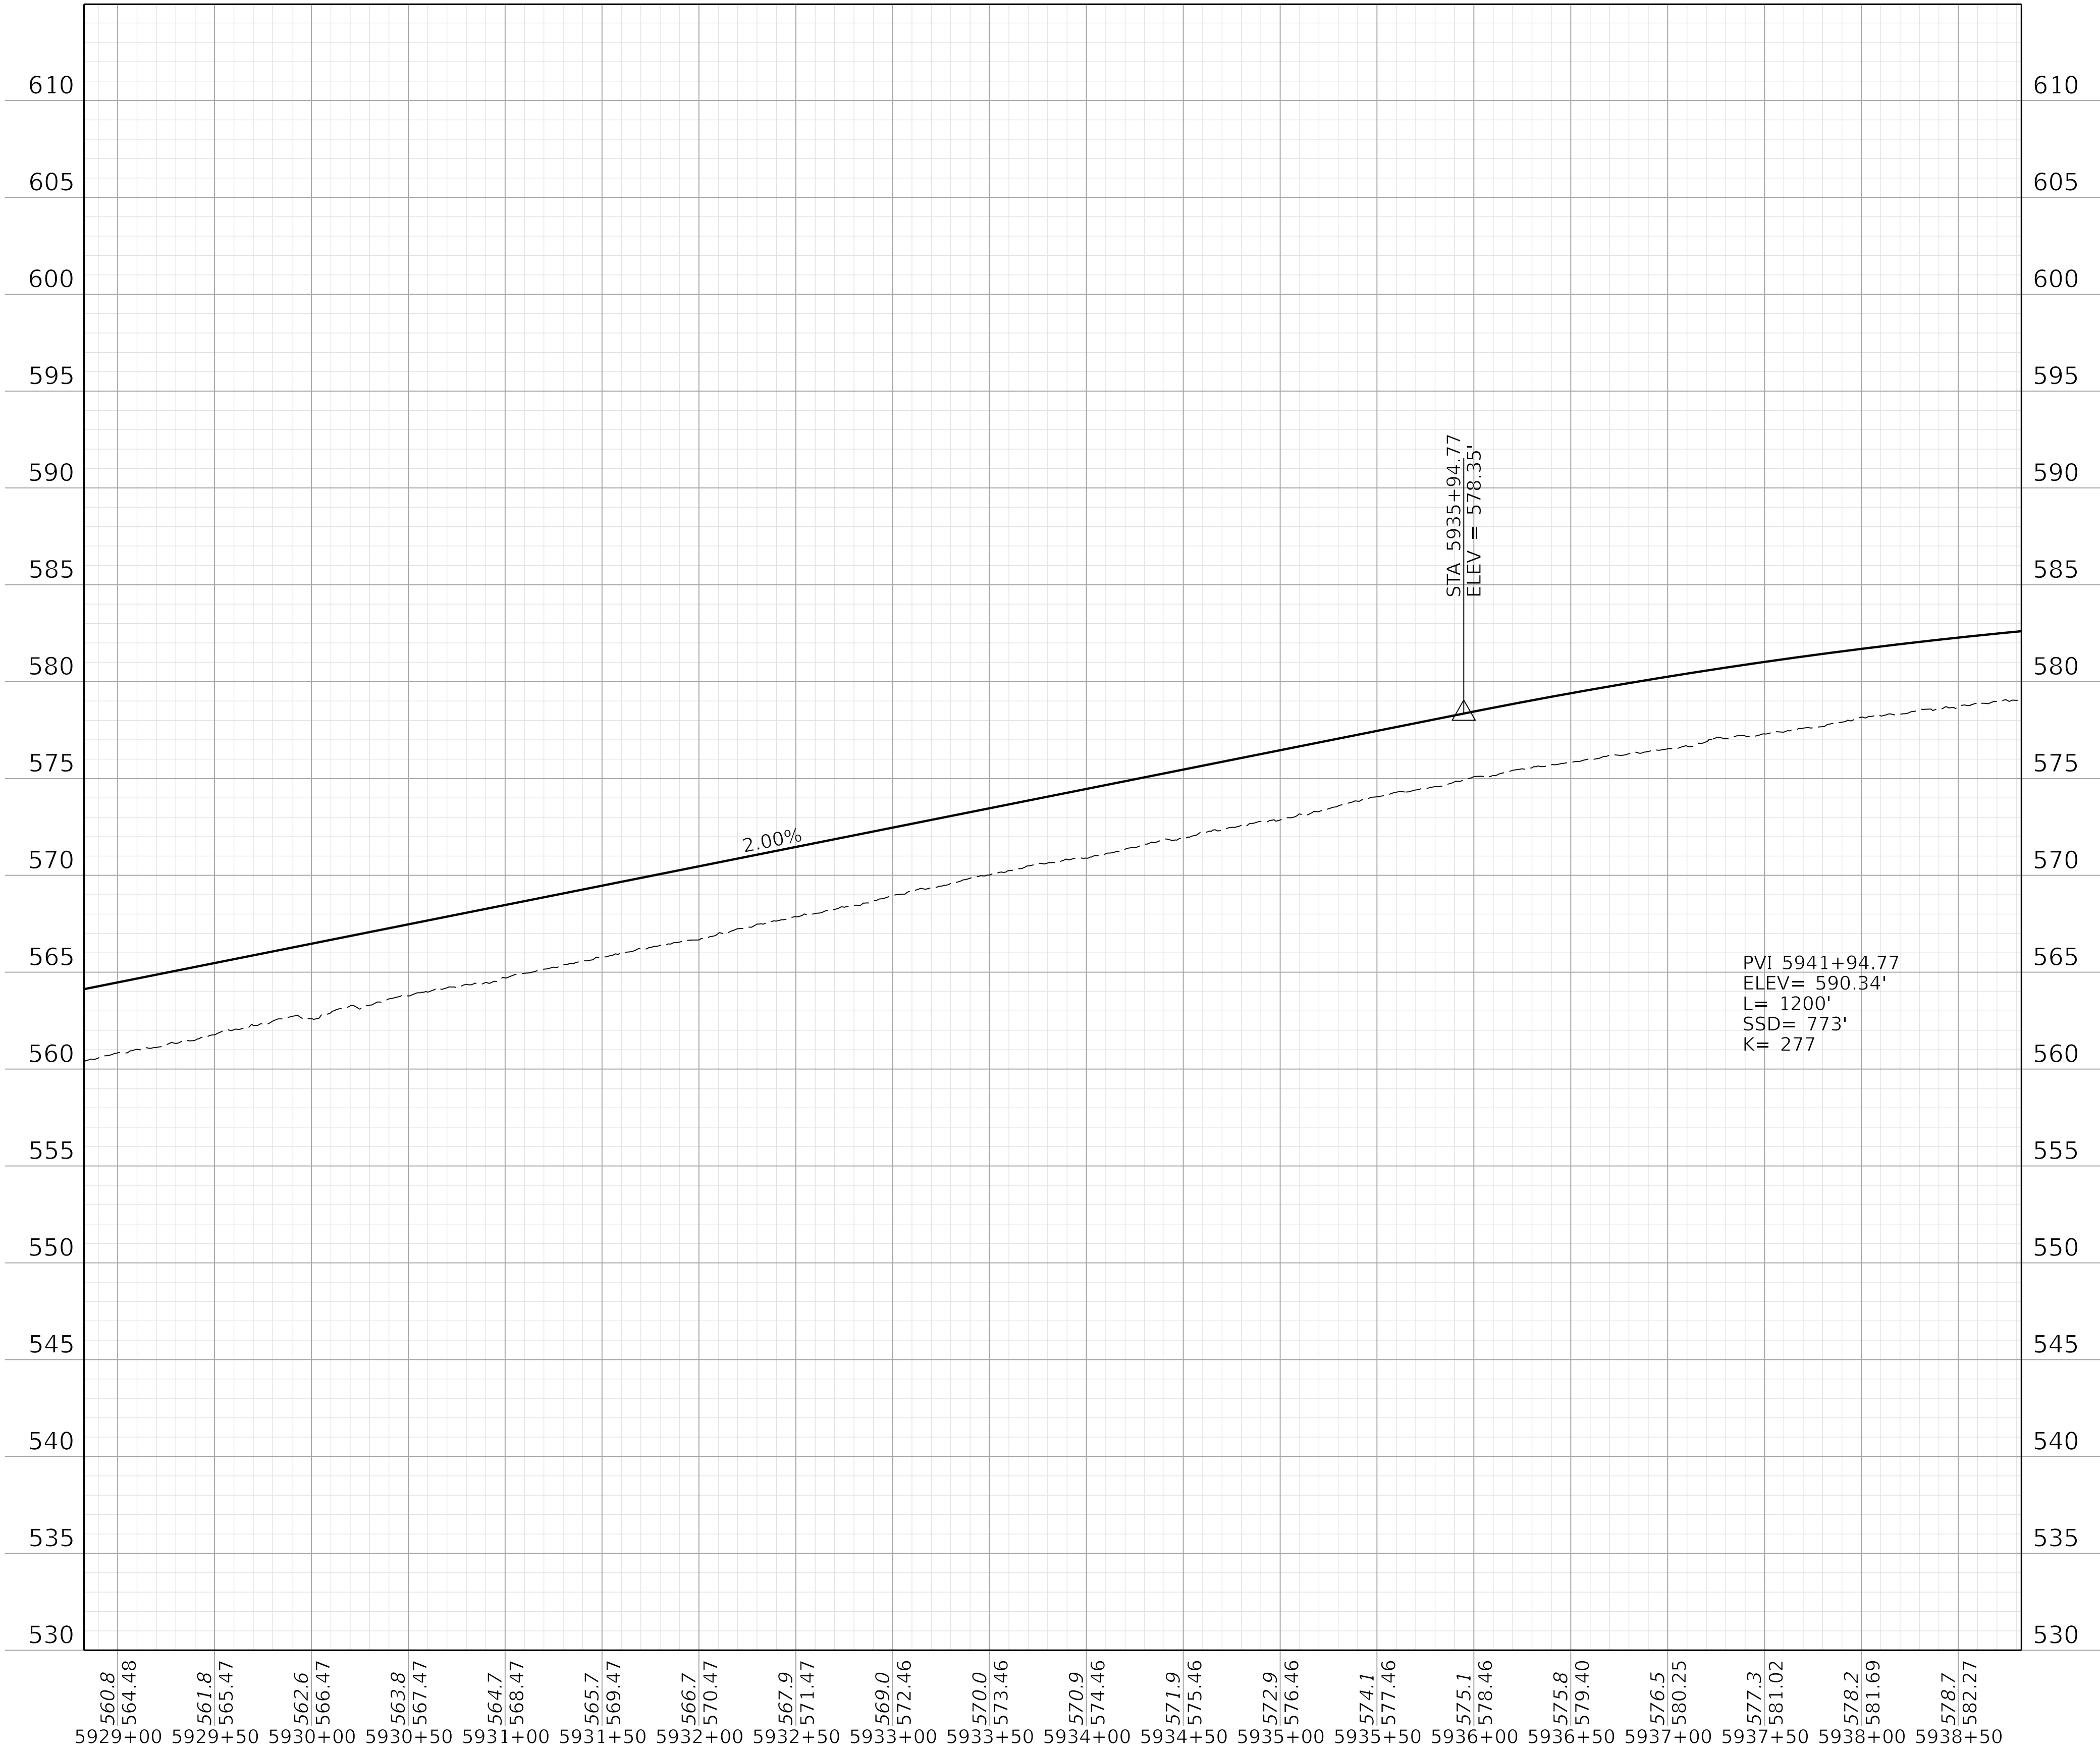

COMMONWEALTH OF KENTUCKY
DEPARTMENT OF HIGHWAYS



DRAWING TITLE:




HORIZONTAL SCALE: 1"=50'



VERTICAL SCALE: 1"=5'

STA. AH3 5928+82.61 TO STA. AH3 5938+82.61

ITEM NO. 02-20063 COUNTY OF Christian
SHEET NO. R059

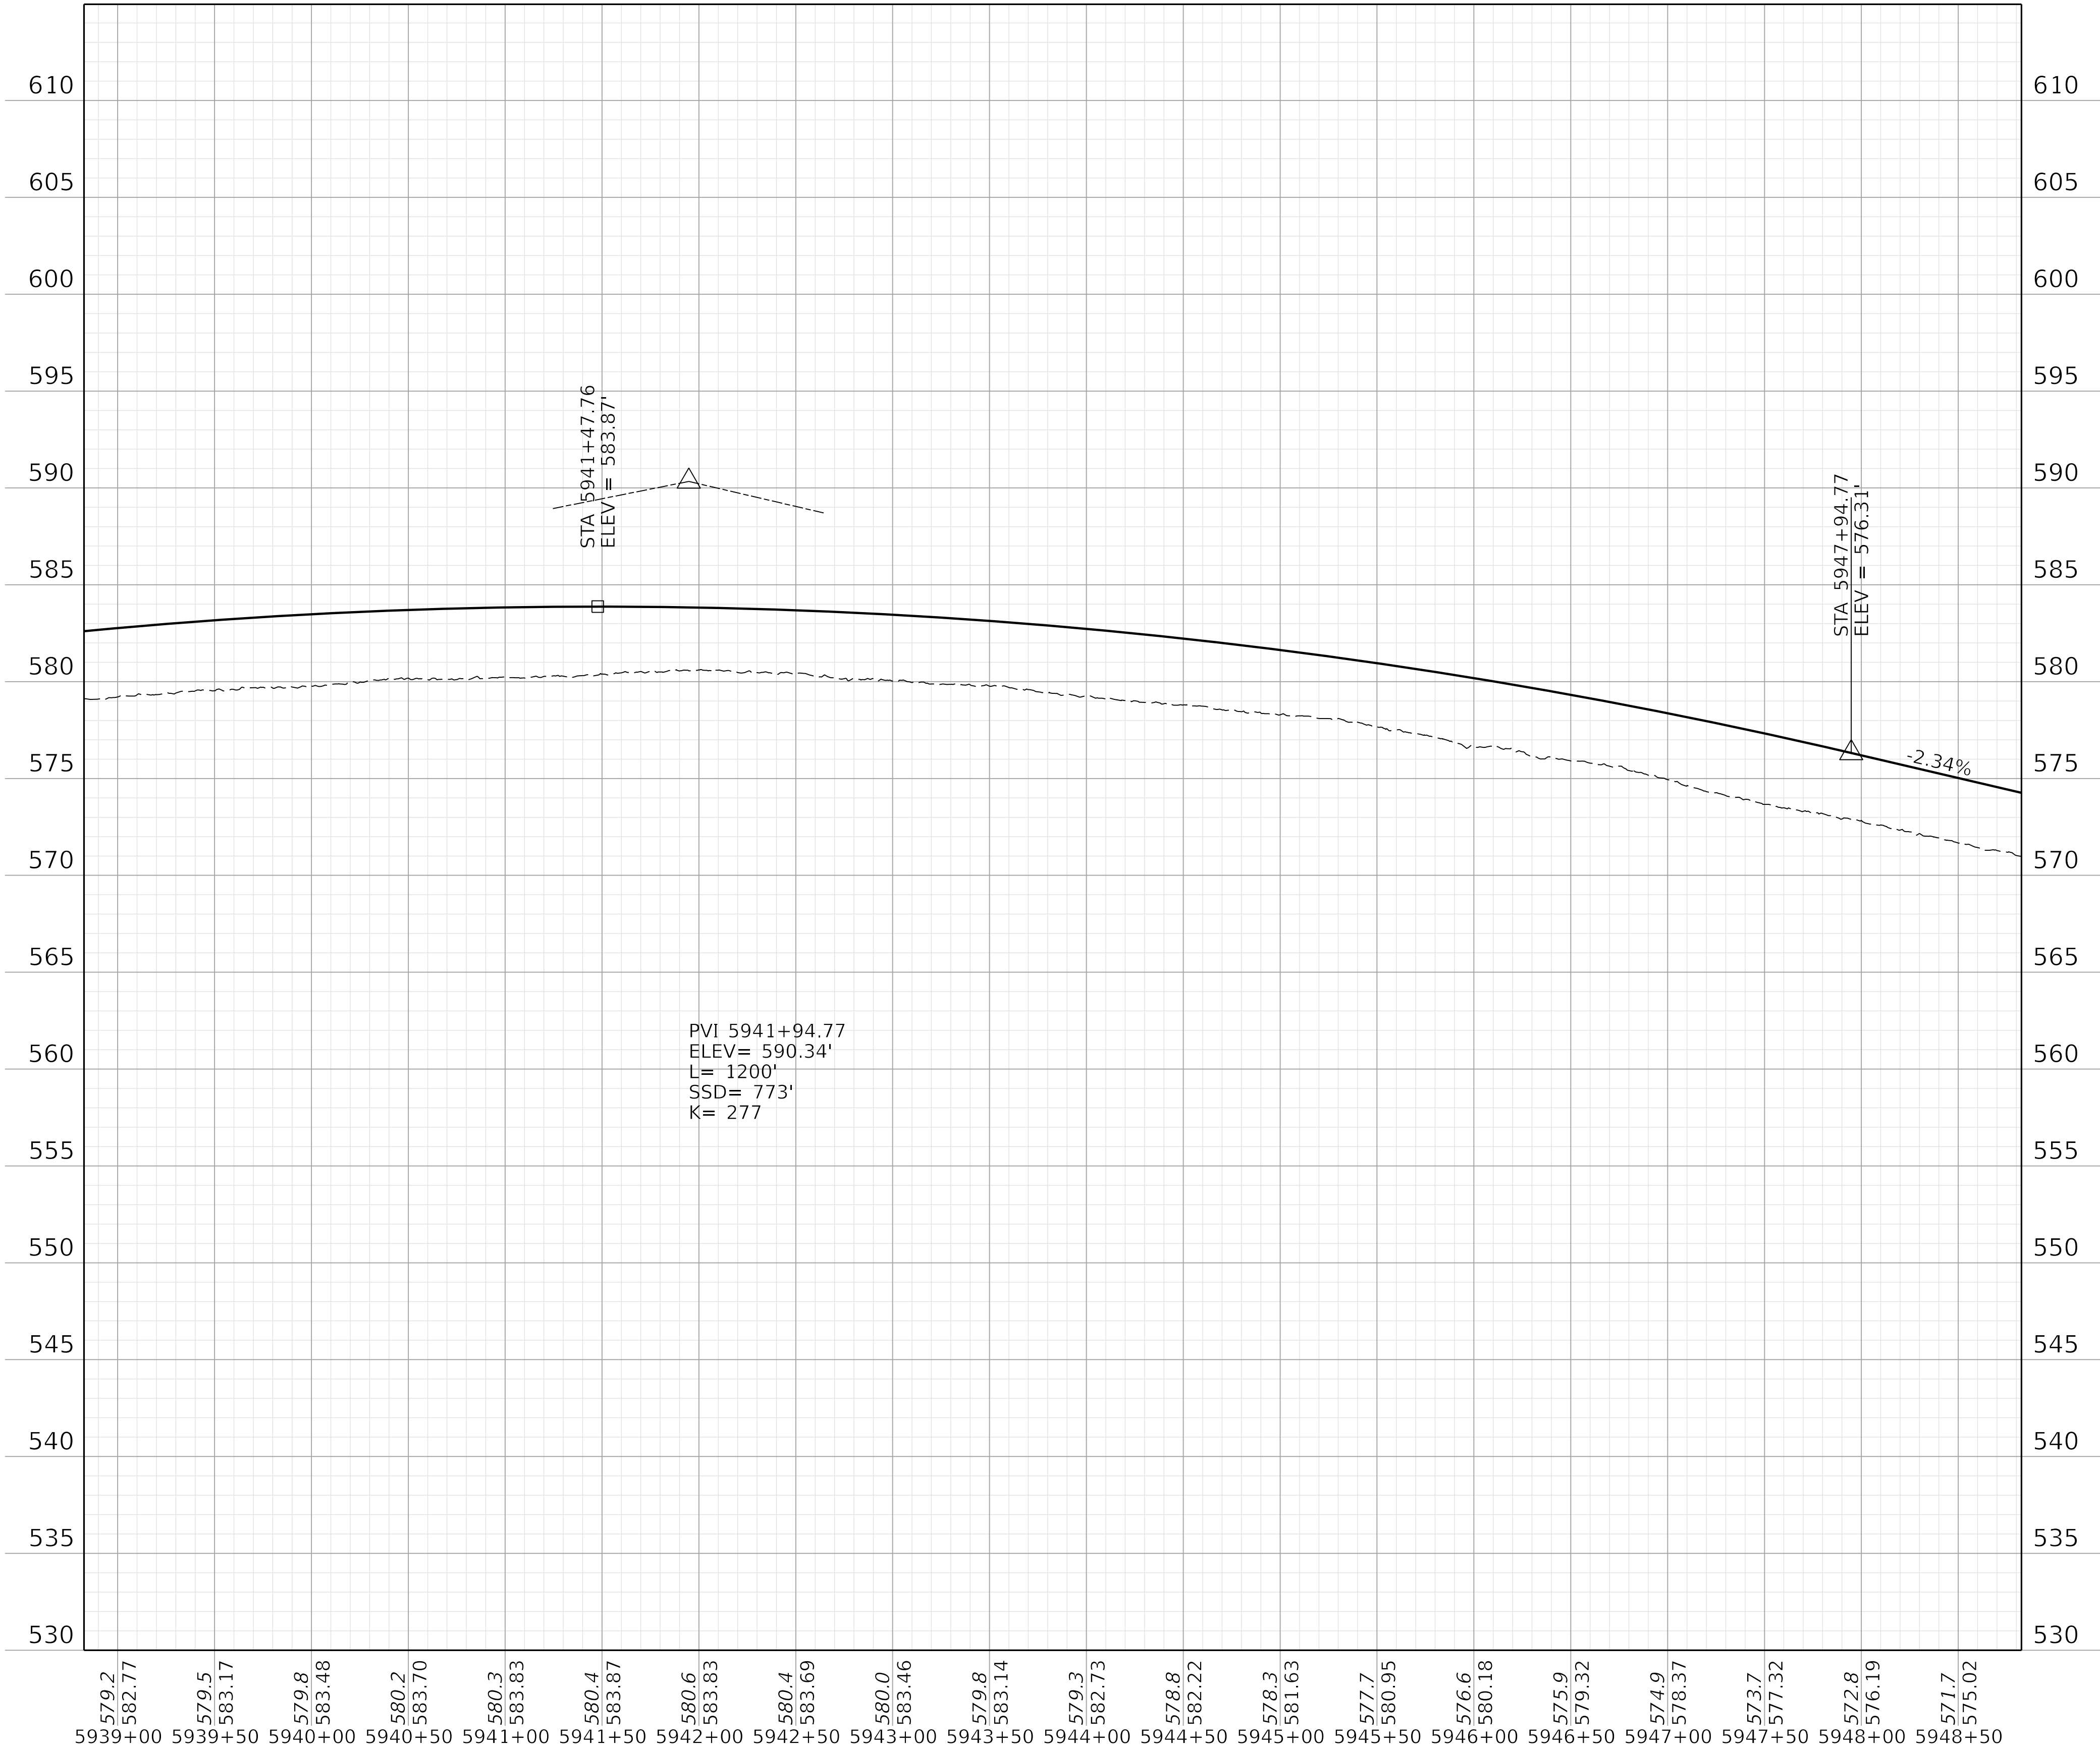

COMMONWEALTH OF KENTUCKY
DEPARTMENT OF HIGHWAYS



DRAWING TITLE:




HORIZONTAL SCALE: 1"=50'



VERTICAL SCALE: 1"=5'

STA. AH3 5938+82.61 TO STA. AH3 5948+82.61



ITEM NO. 02-20063 COUNTY OF Christian
SHEET NO. R060

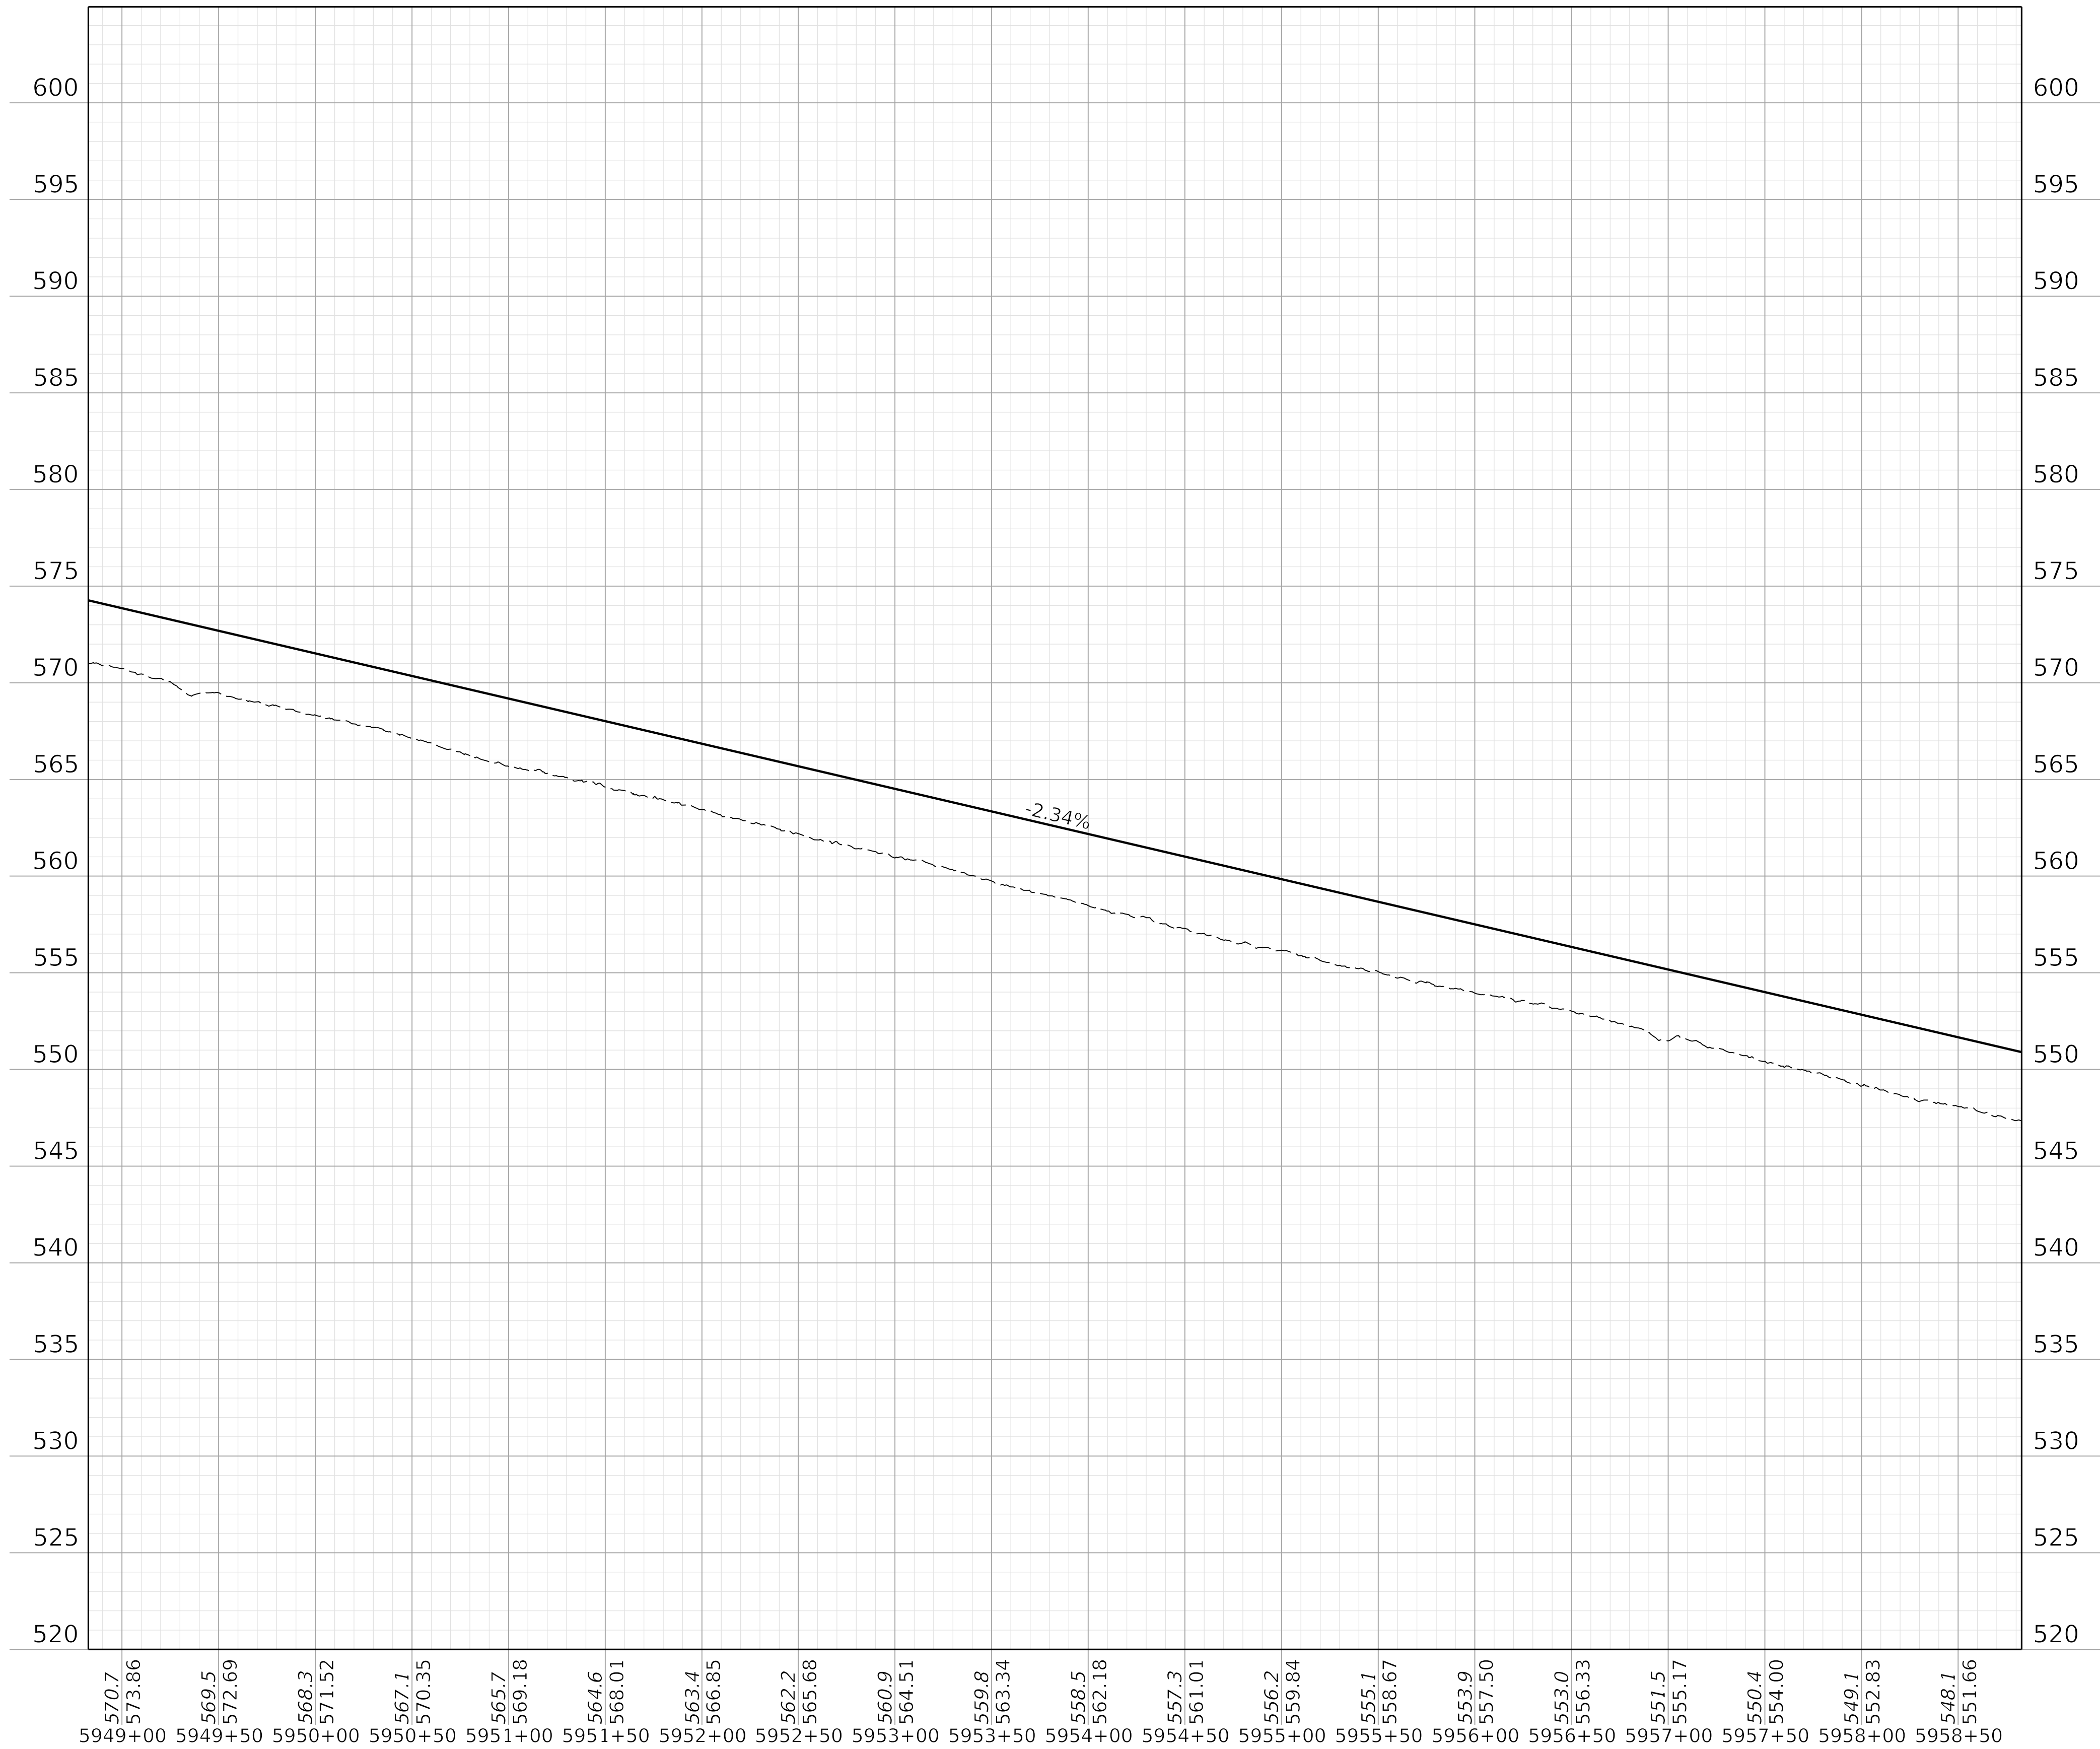

COMMONWEALTH OF KENTUCKY
DEPARTMENT OF HIGHWAYS




DRAWING TITLE:

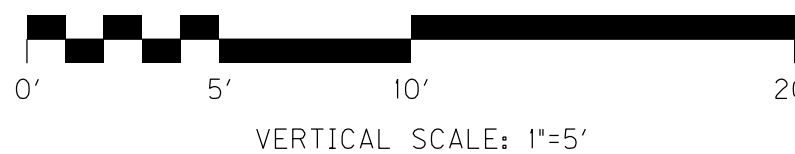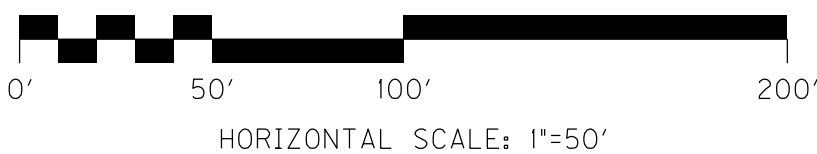

STA. AH3 5948+82.61 TO STA. AH4 5958+82.61

ITEM NO. 02-20063 COUNTY OF Christian
SHEET NO. R061

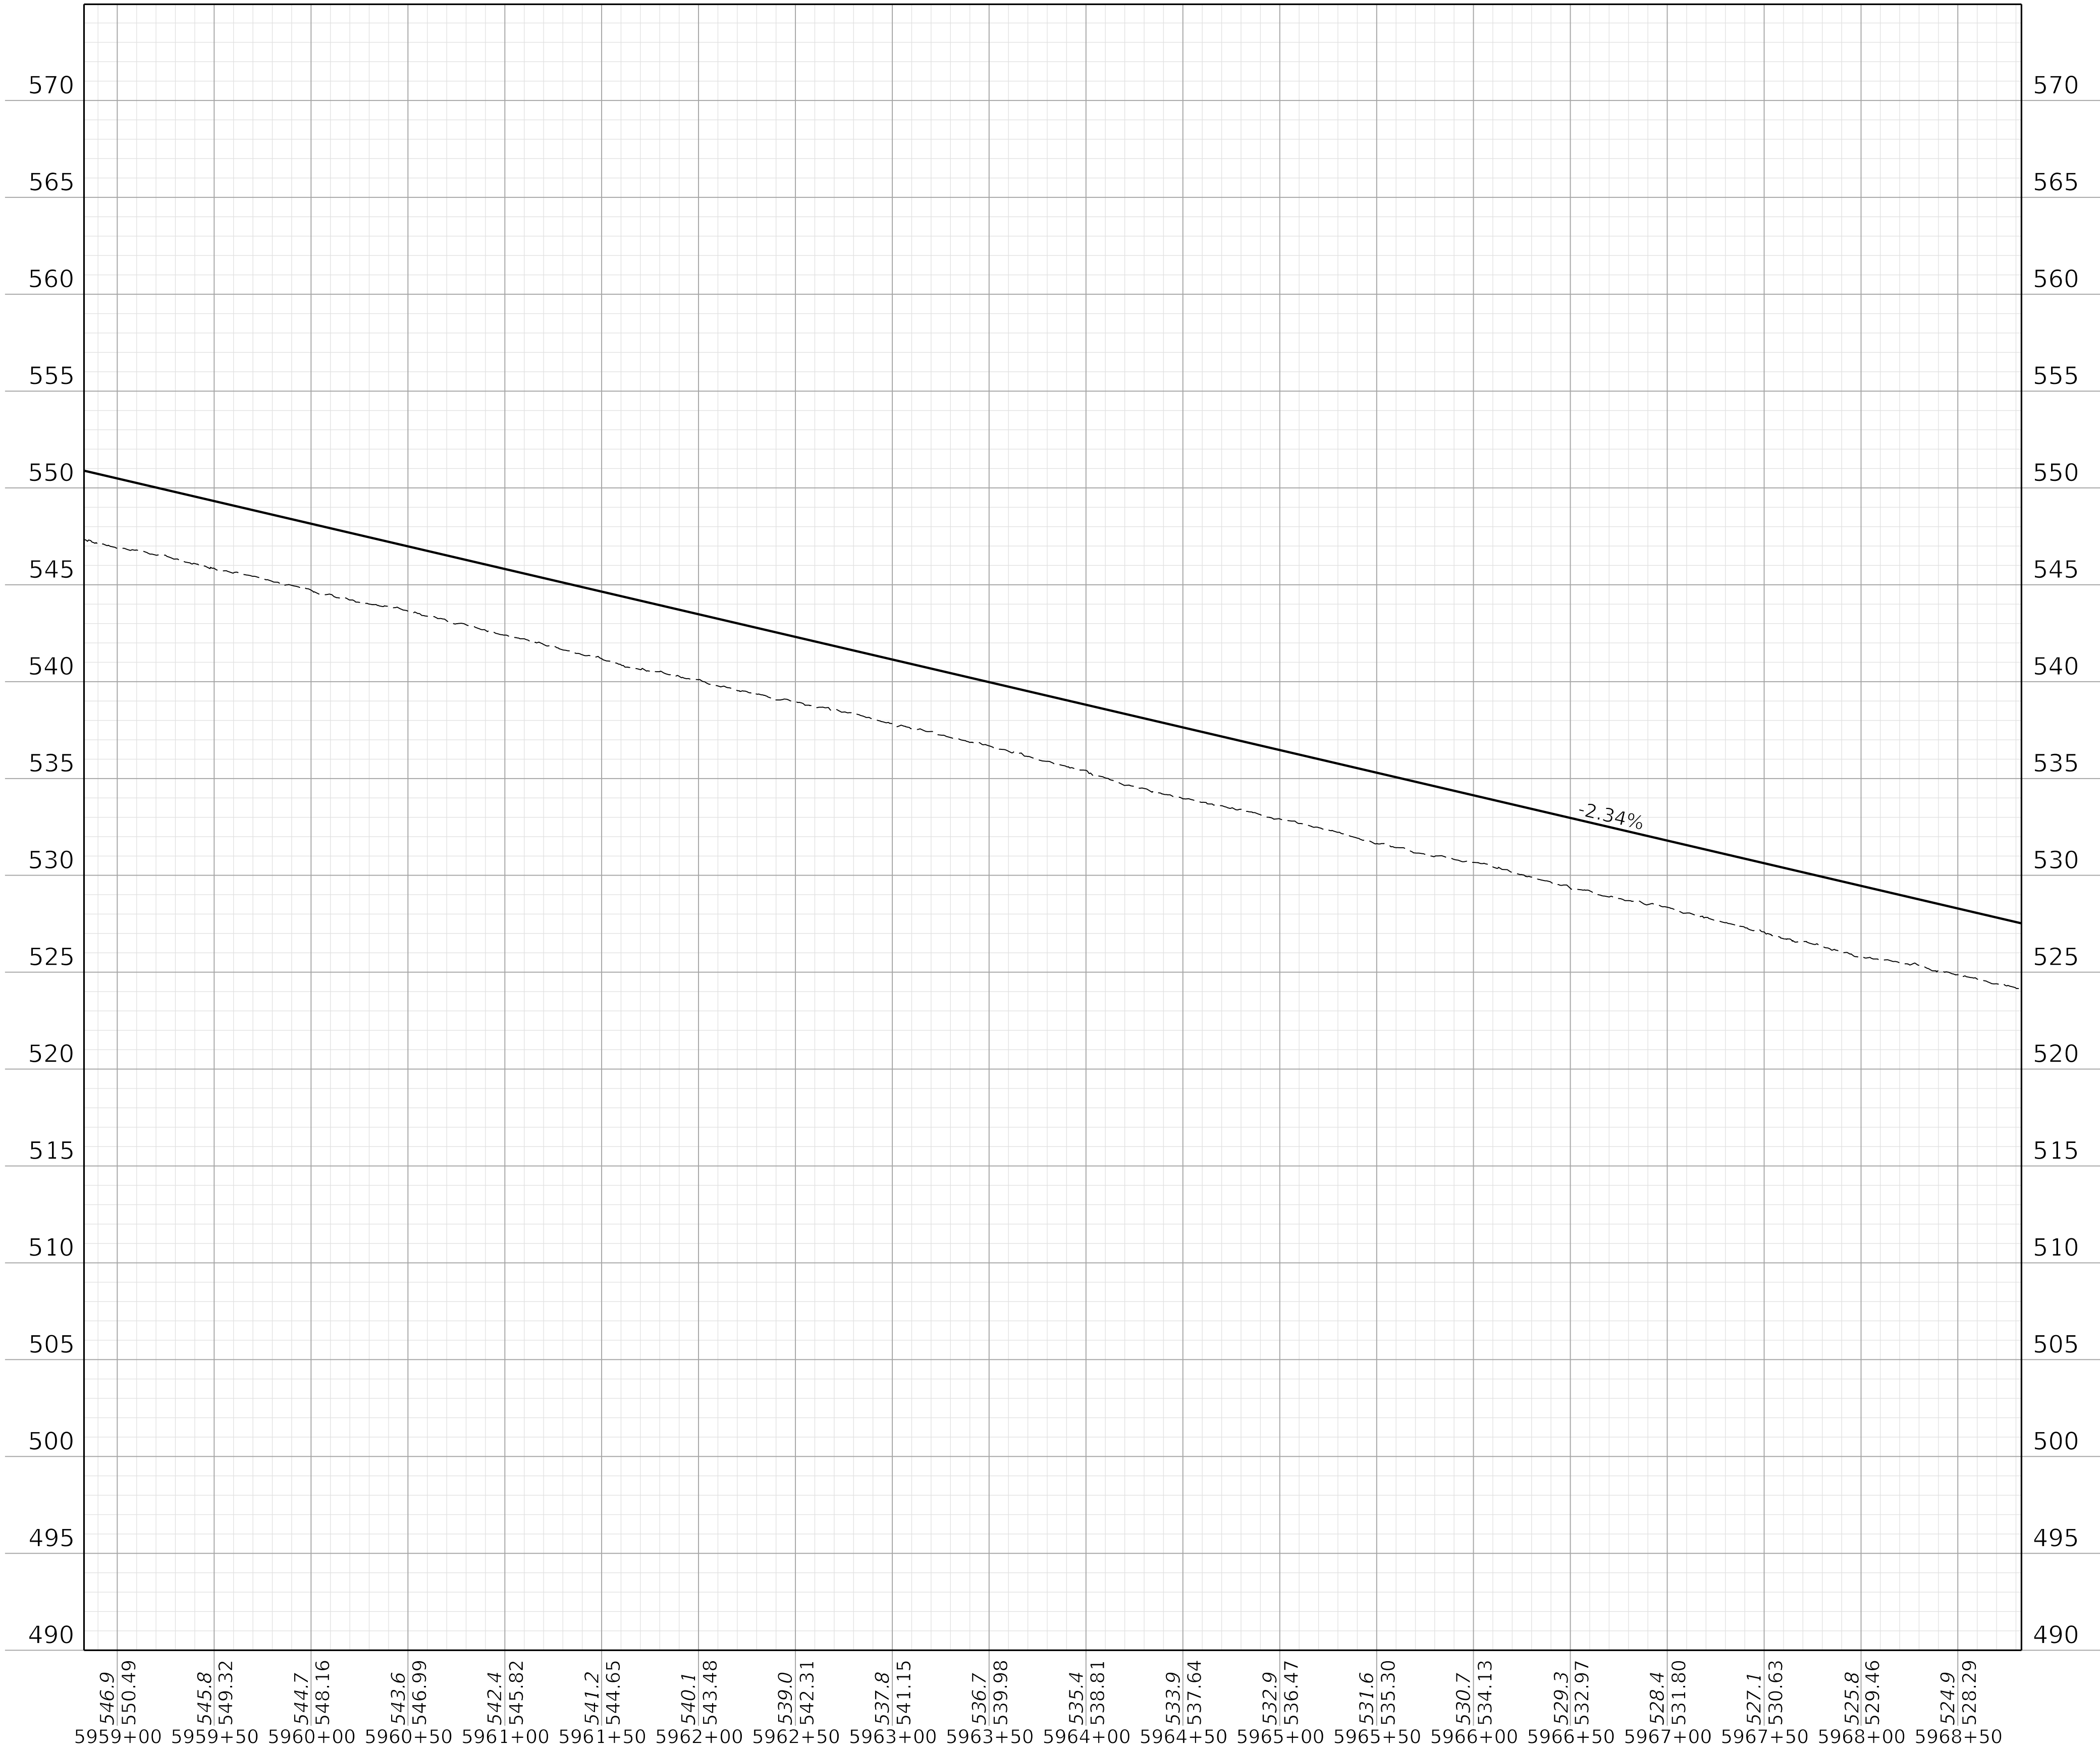

COMMONWEALTH OF KENTUCKY
DEPARTMENT OF HIGHWAYS



DRAWING TITLE:



HORIZONTAL SCALE: 1"=50'




VERTICAL SCALE: 1"=5'

STA. AH4 5958+82.80 TO STA. AH4 5968+82.80

ITEM NO. 02-20063 COUNTY OF Christian

SHEET NO. R062

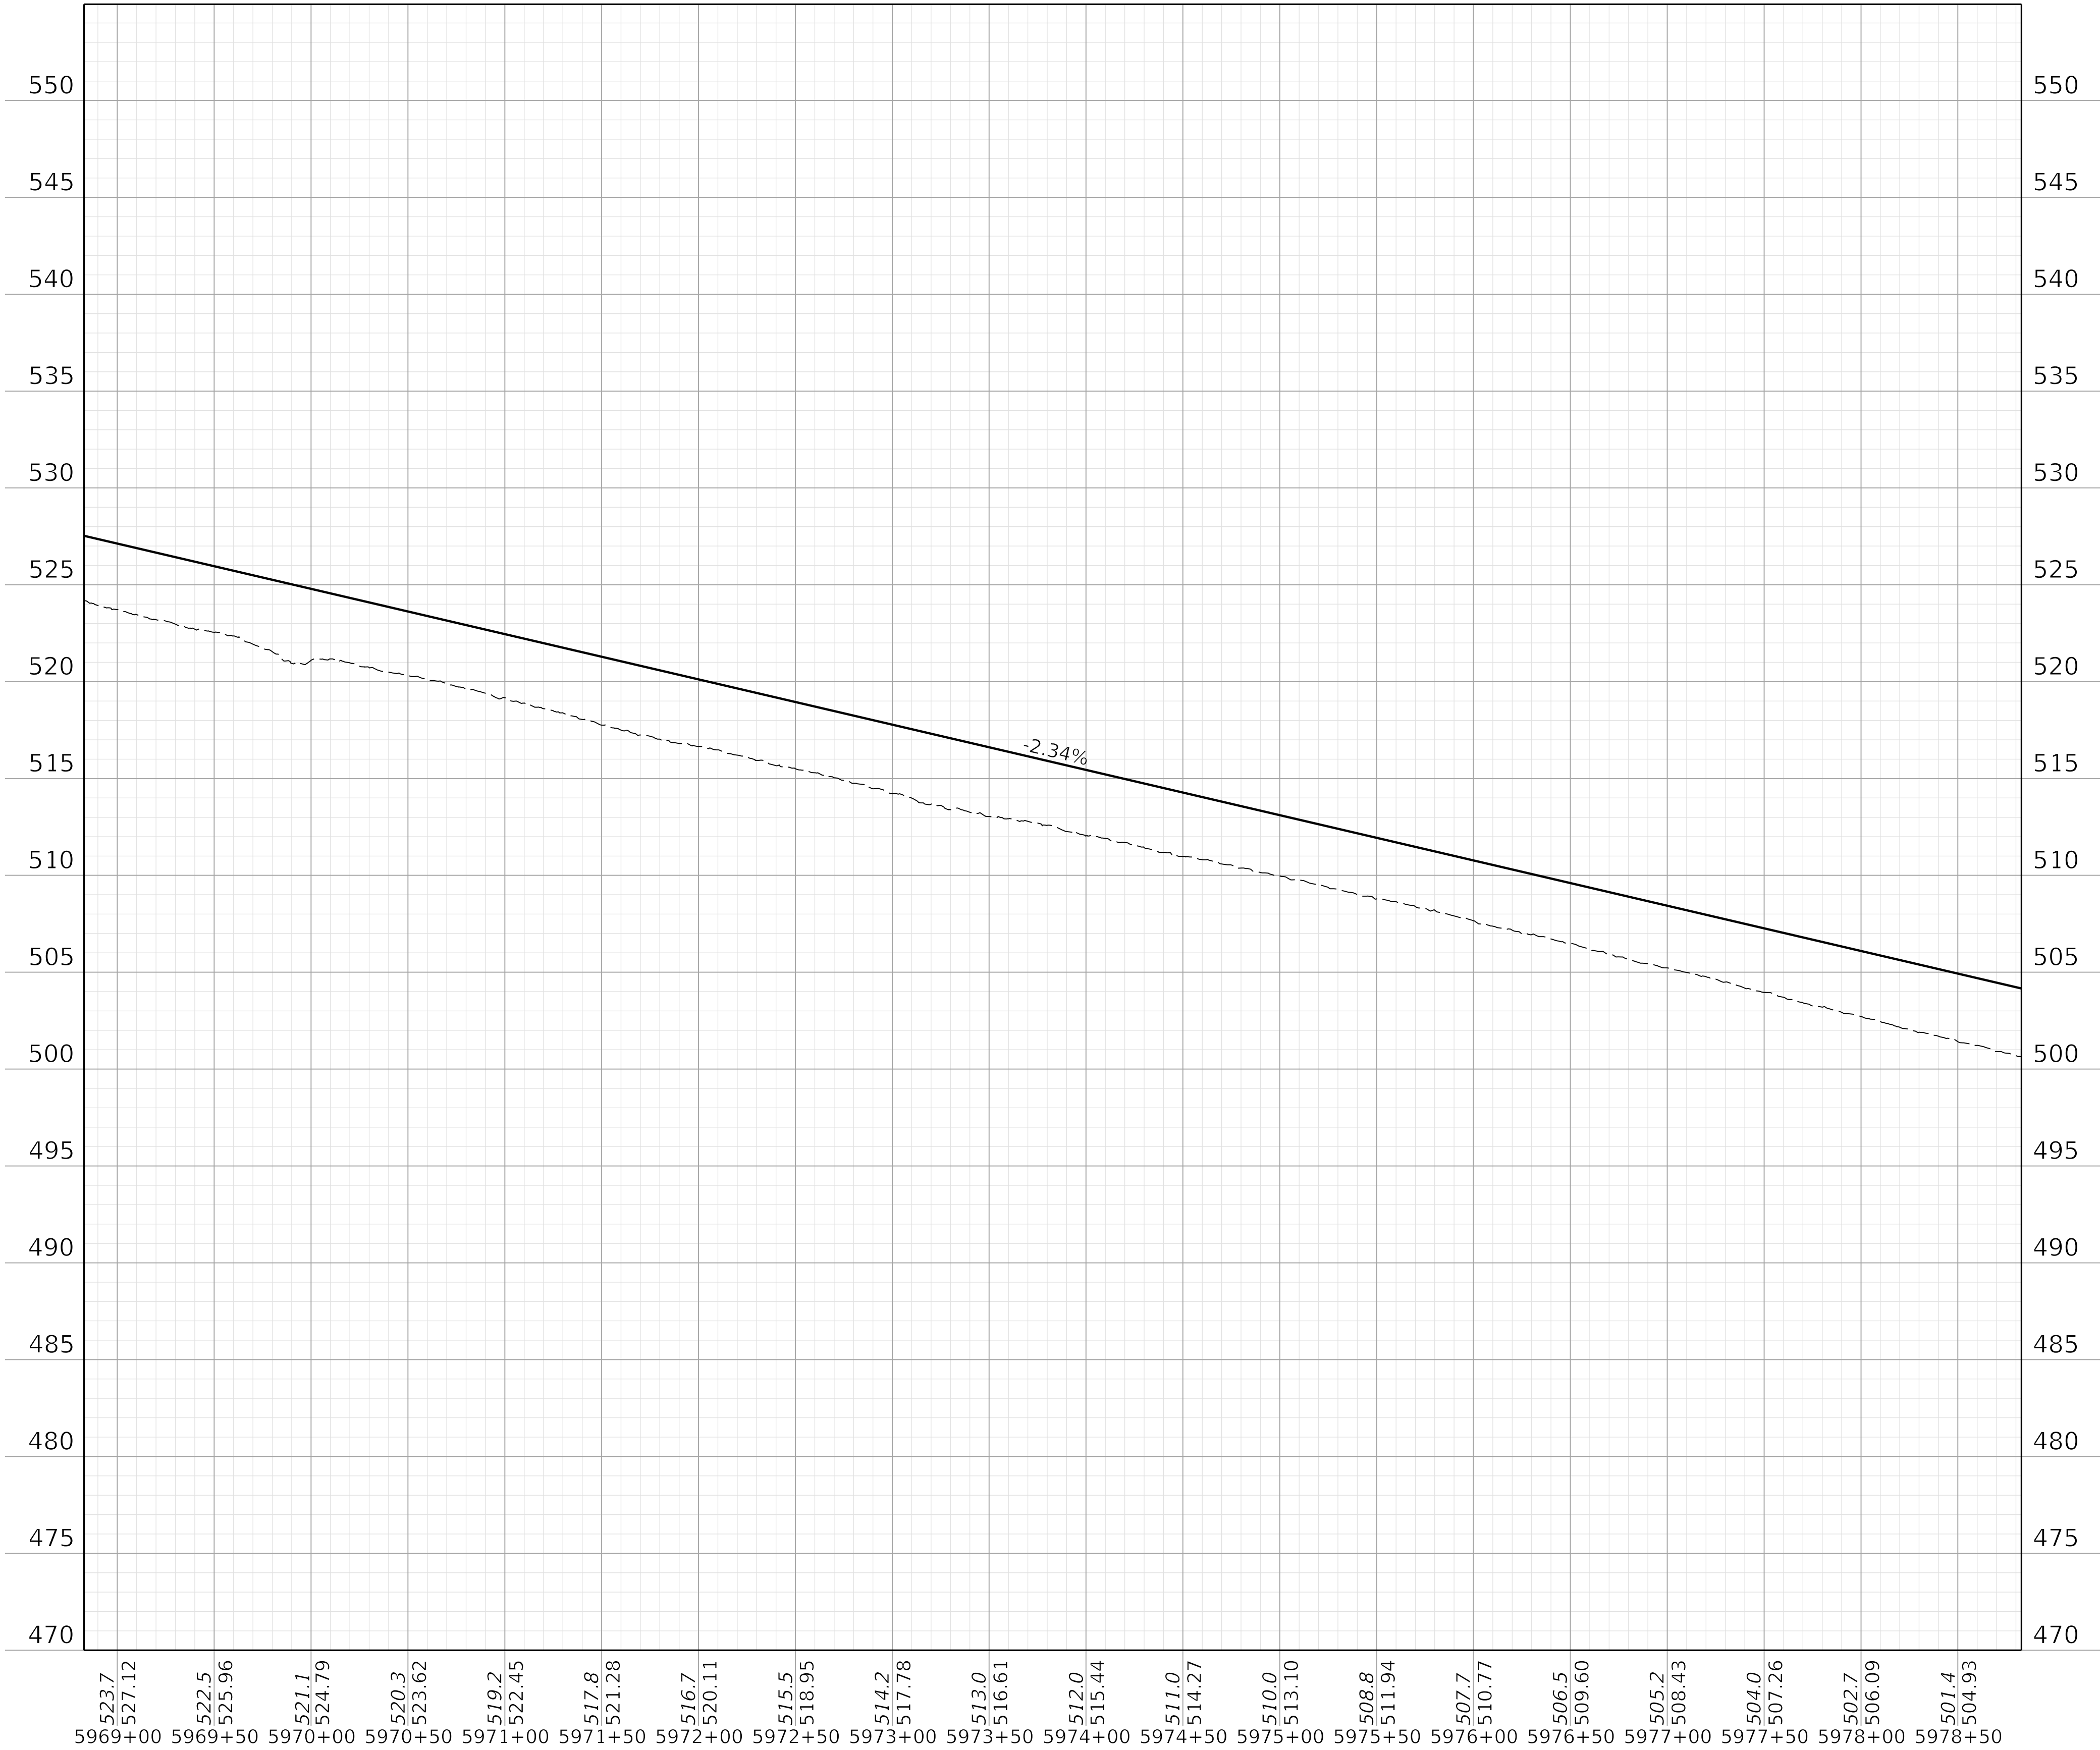

COMMONWEALTH OF KENTUCKY
DEPARTMENT OF HIGHWAYS




DRAWING TITLE:



STA. AH4 5968+82.80 TO STA. AH4 5978+82.80



ITEM NO. 02-20063 COUNTY OF Christian
SHEET NO. R063

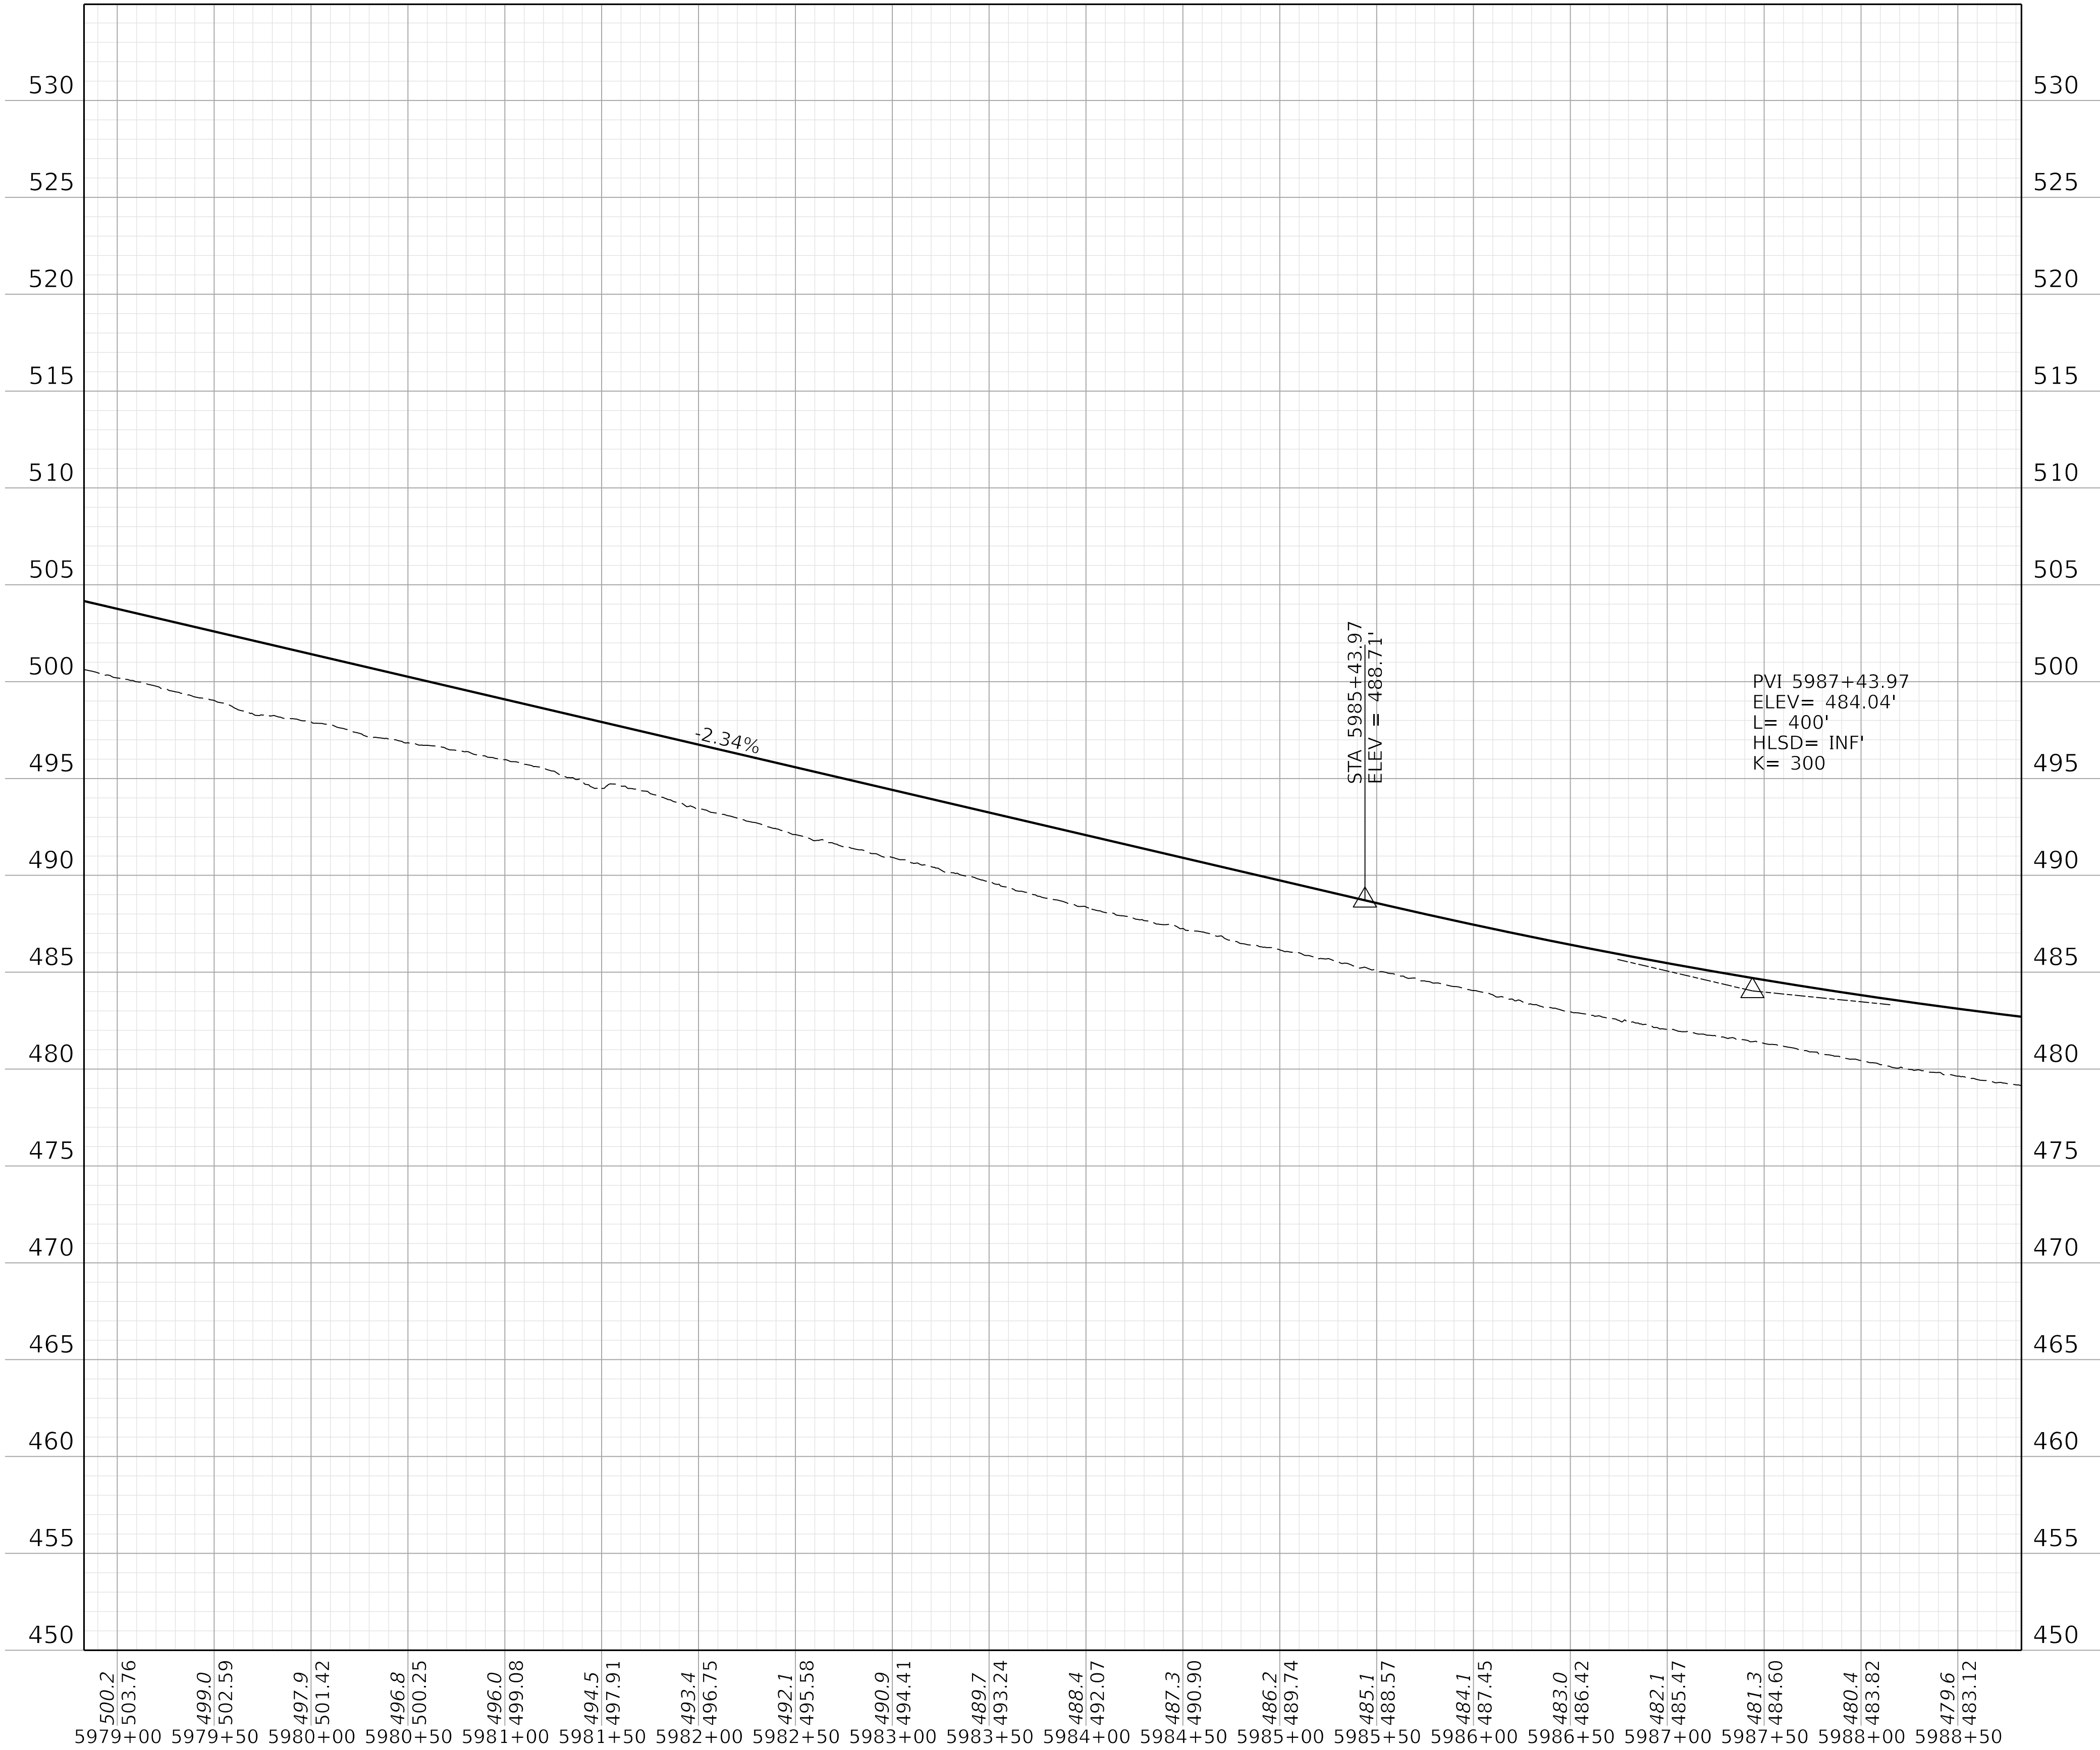

COMMONWEALTH OF KENTUCKY
DEPARTMENT OF HIGHWAYS




DRAWING TITLE:

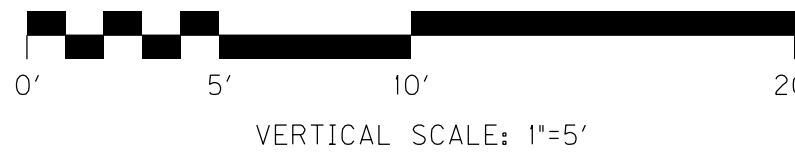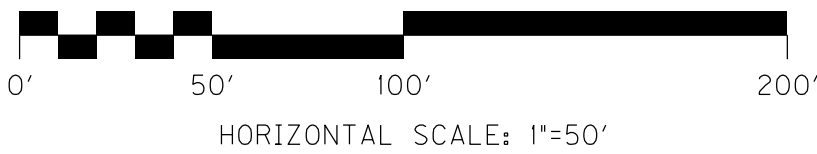

STA. AH4 5978+82.80 TO STA. AH4 5988+82.80


ITEM NO. 02-20063 COUNTY OF Christian
SHEET NO. R064

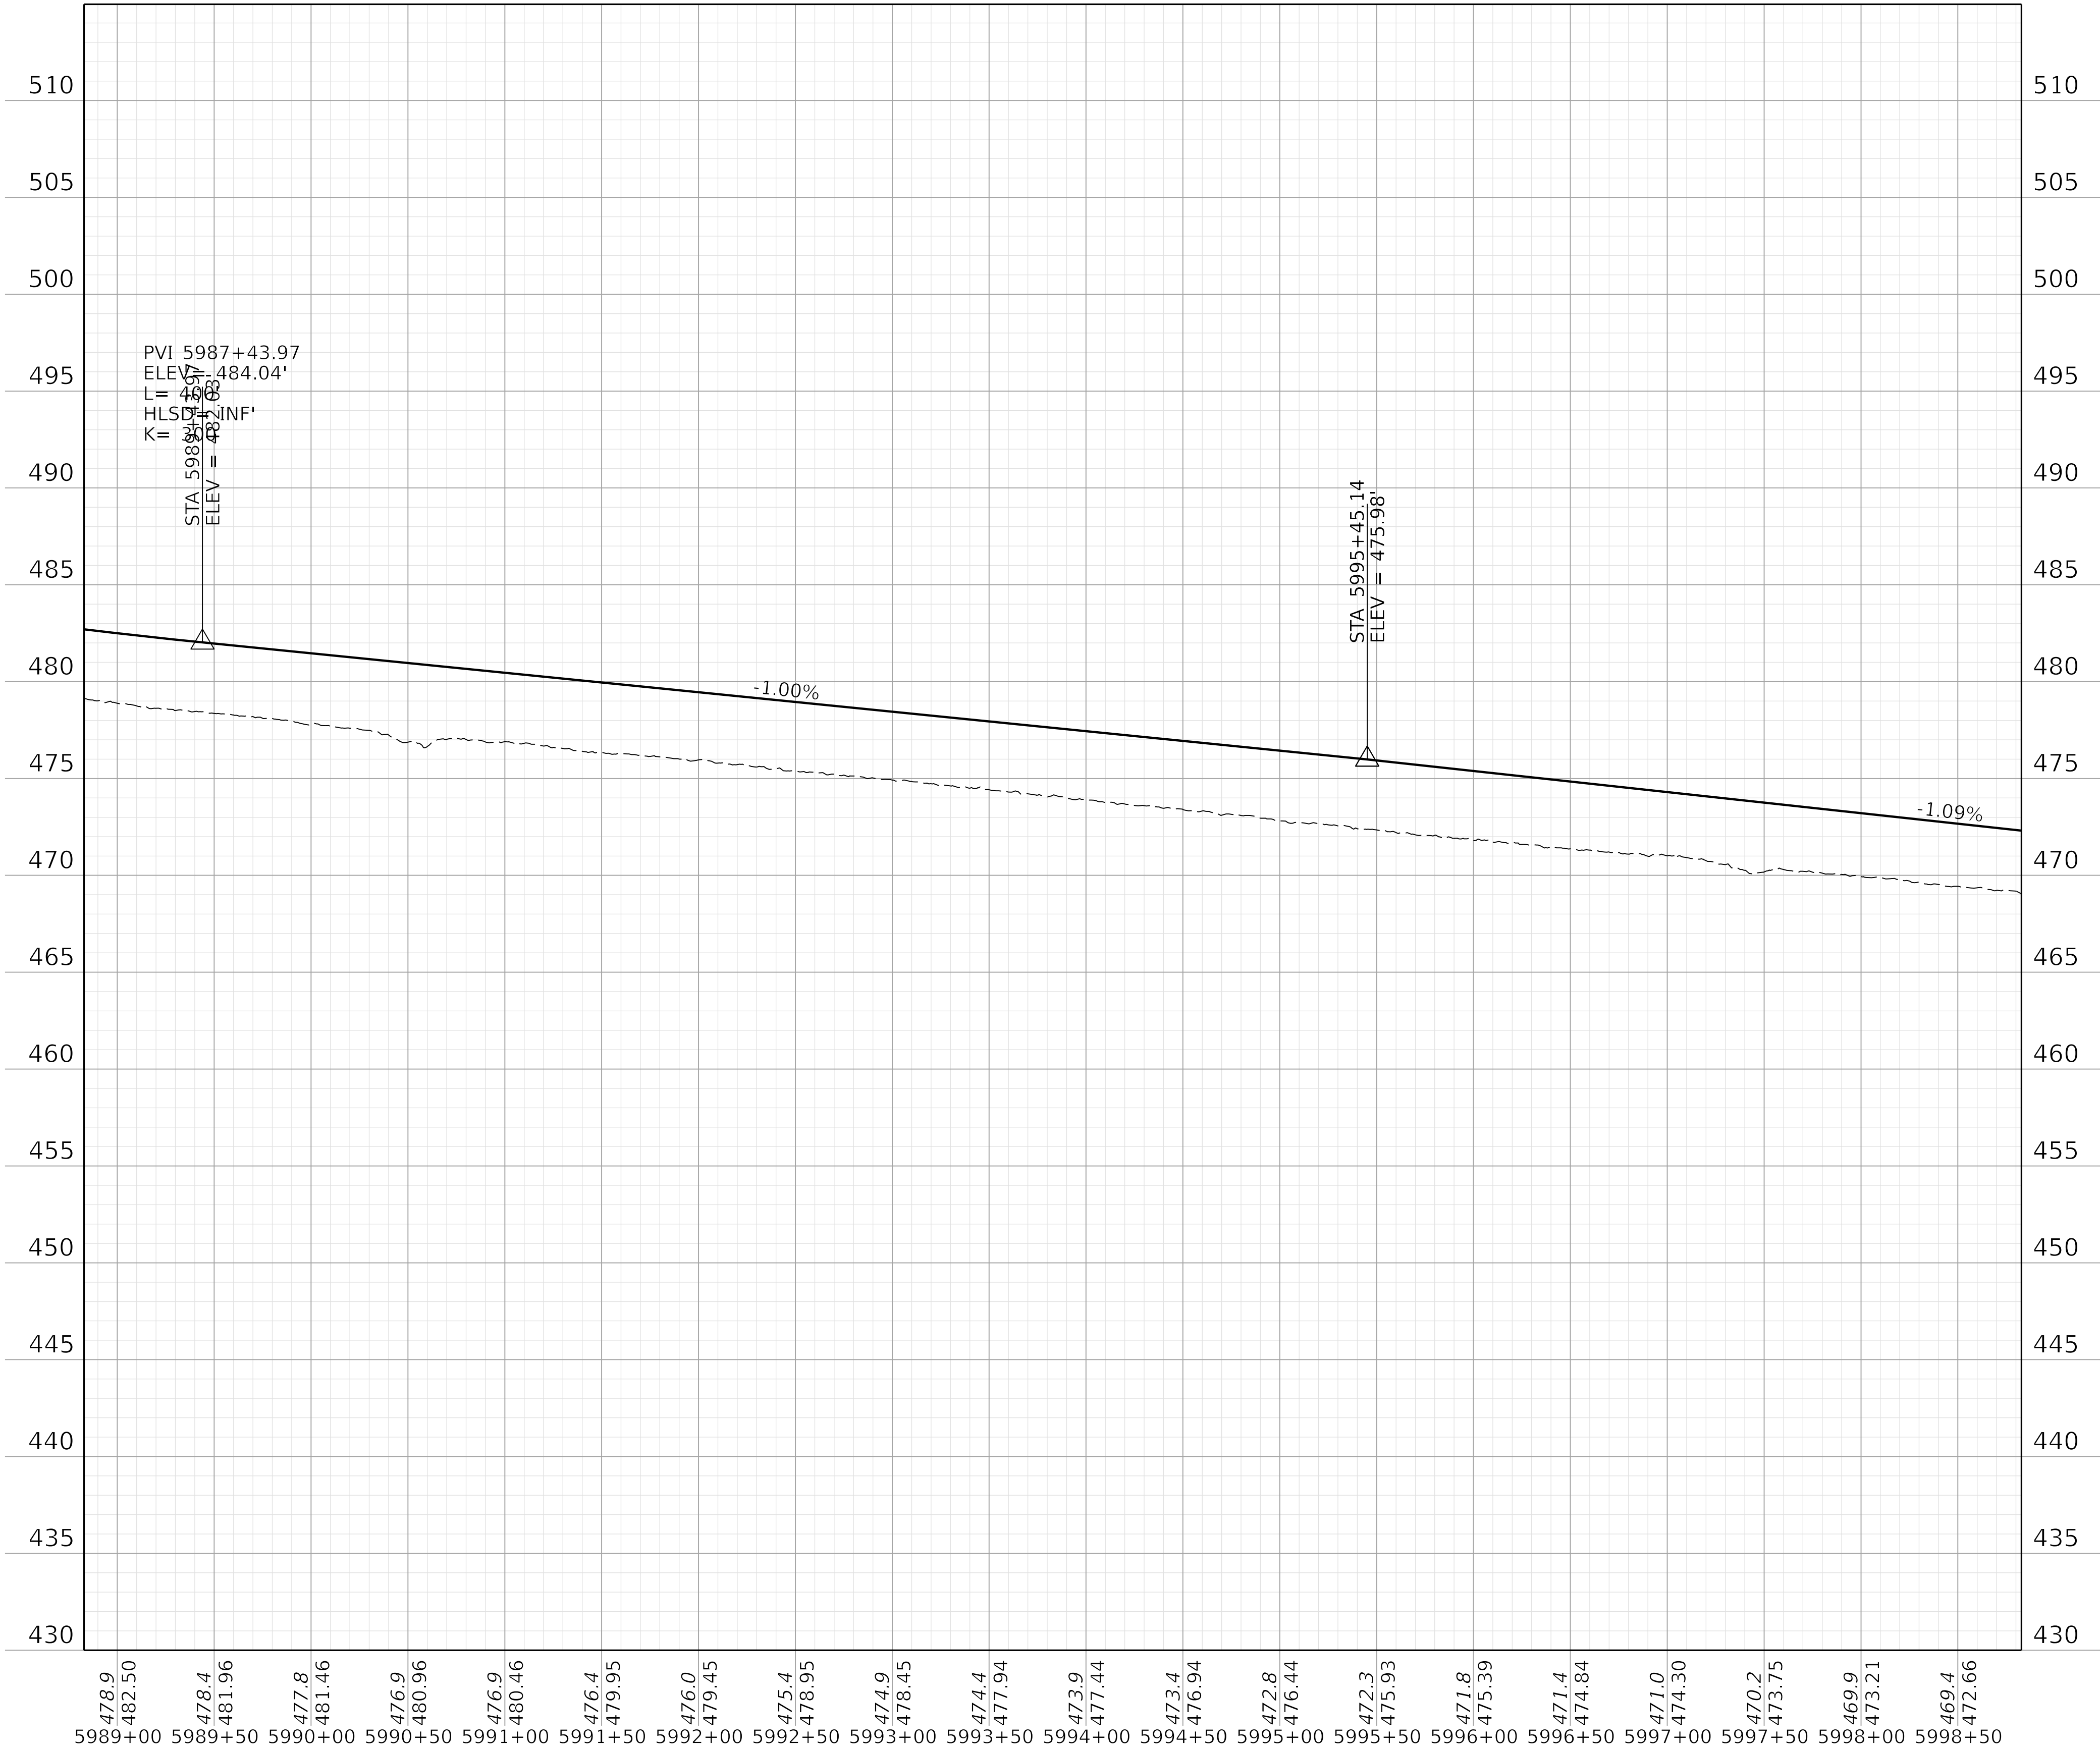

COMMONWEALTH OF KENTUCKY
DEPARTMENT OF HIGHWAYS




DRAWING TITLE:

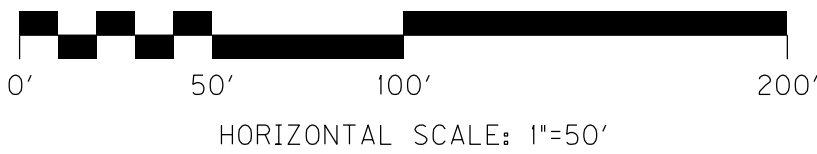

STA. AH4 5988+82.80 TO STA. AH4 5998+82.81


ITEM NO. 02-20063 COUNTY OF Christian
SHEET NO. R065

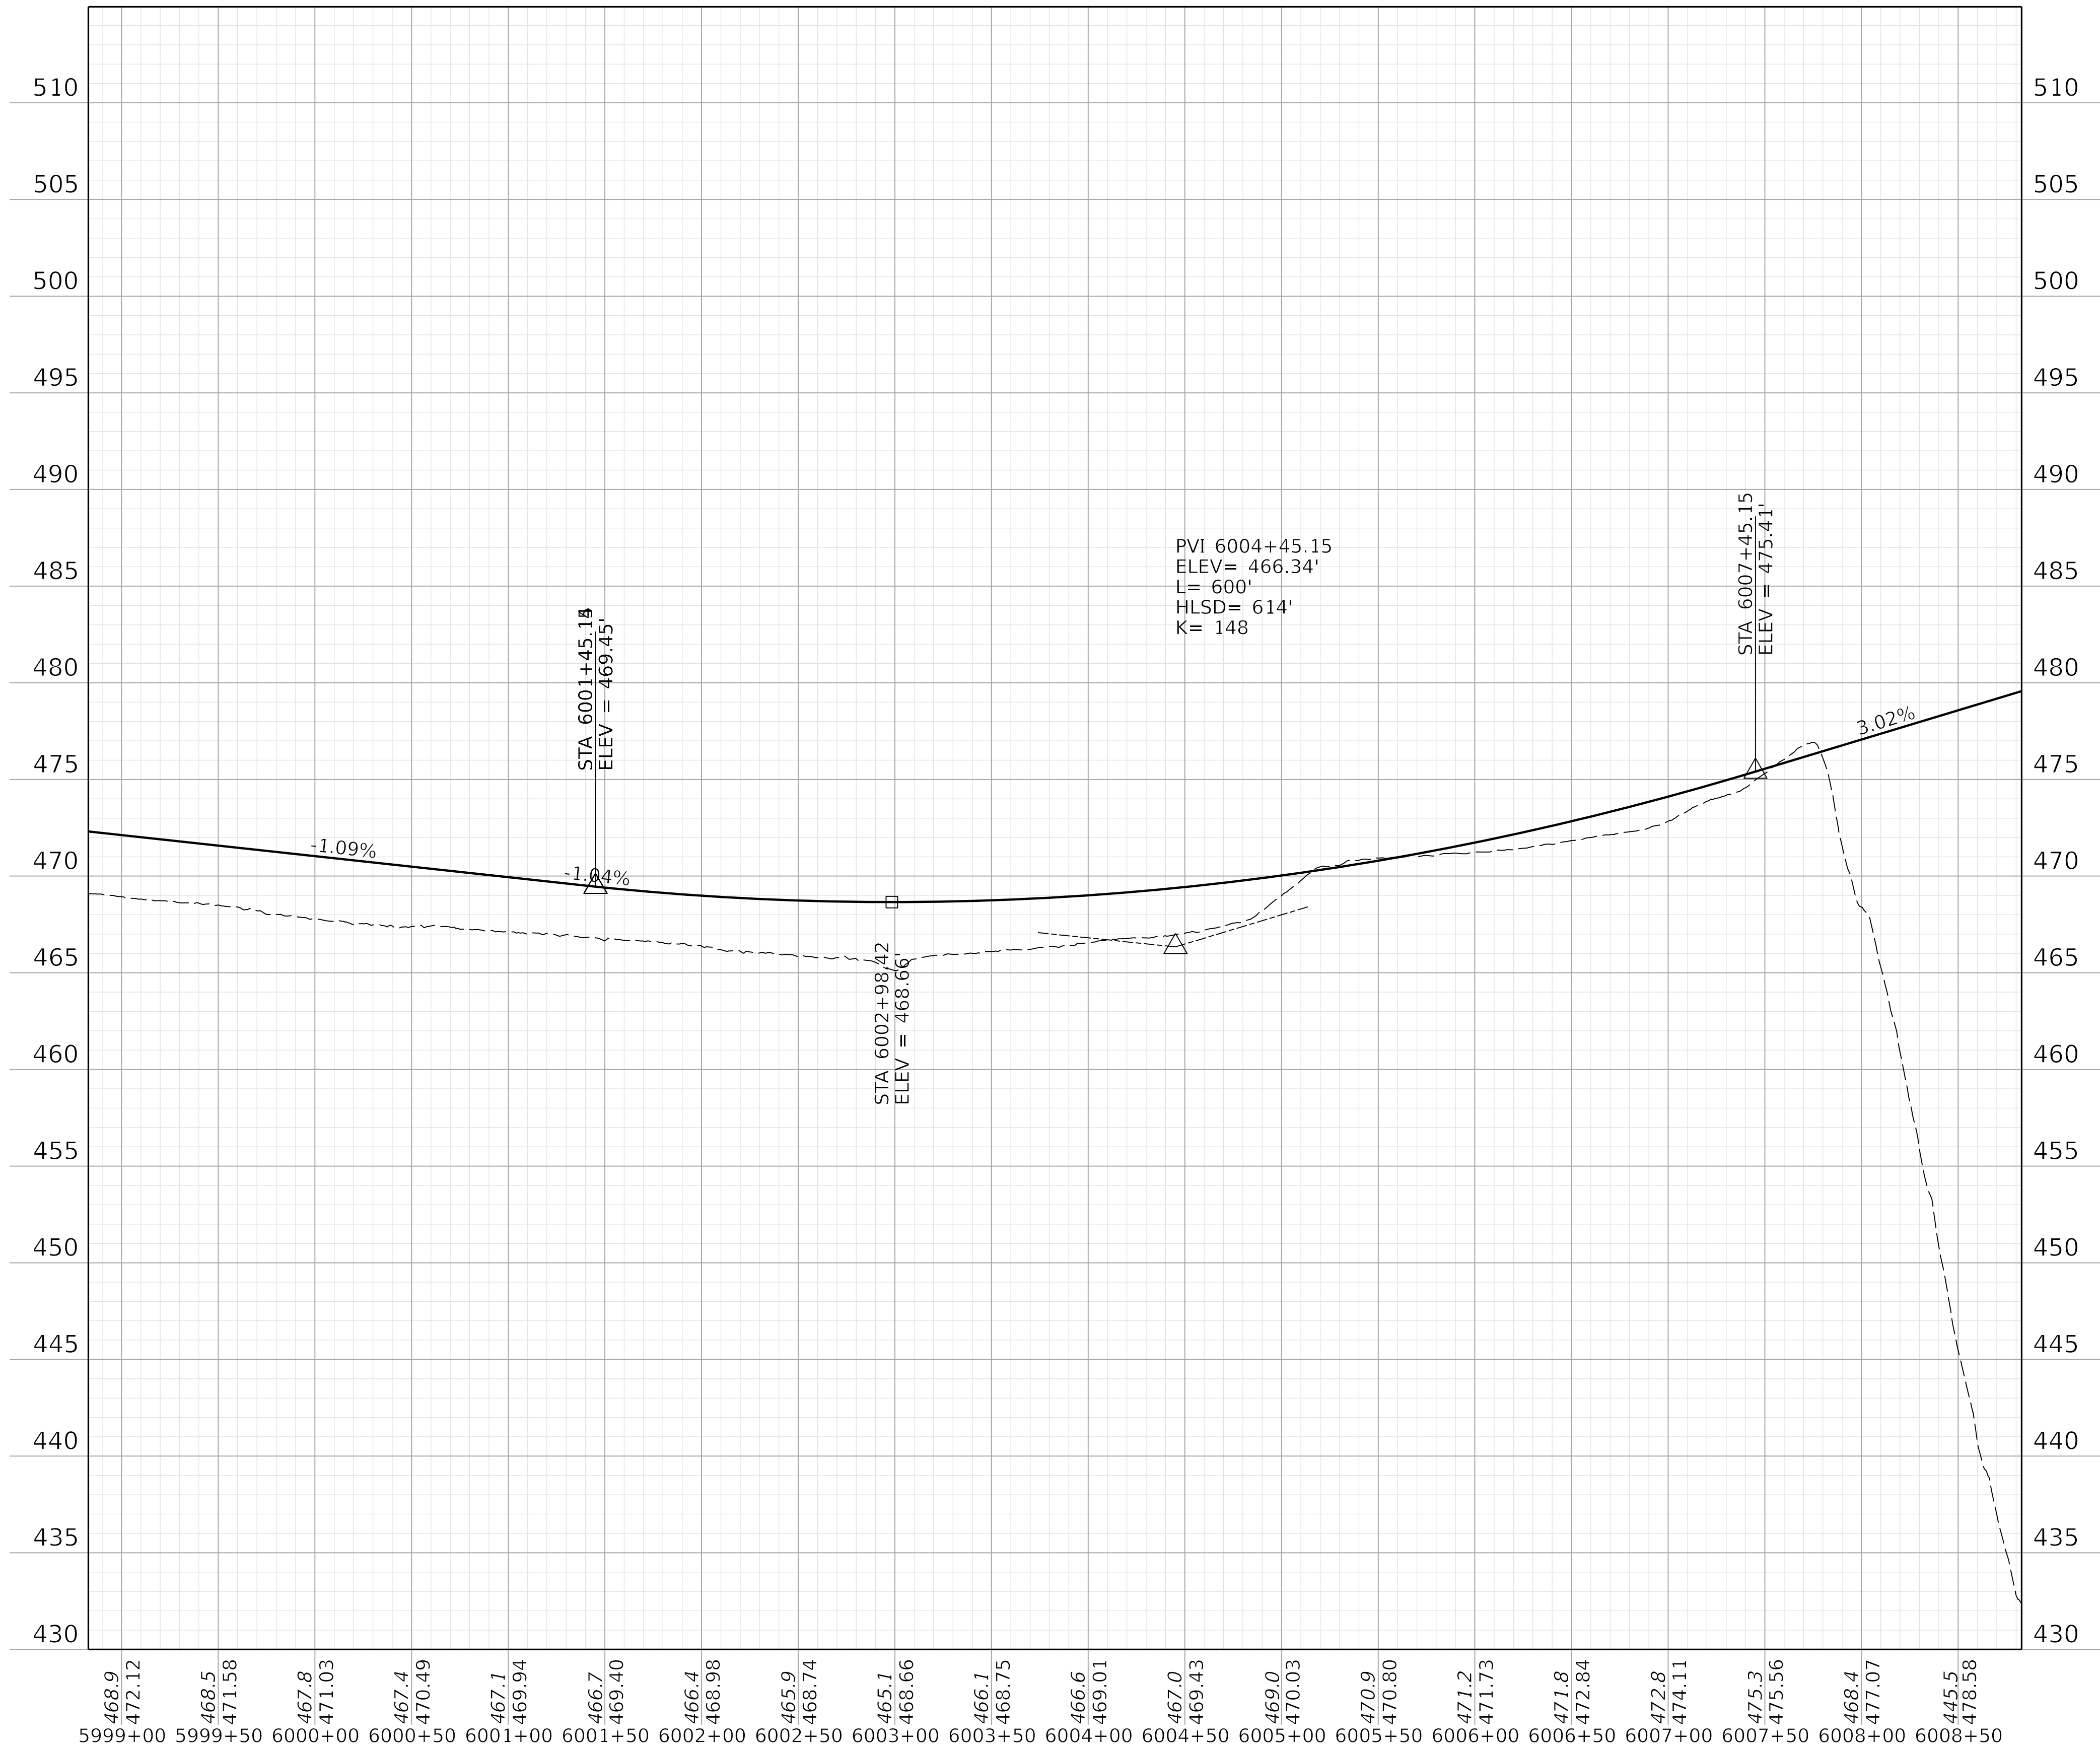


COMMONWEALTH OF KENTUCKY
DEPARTMENT OF HIGHWAYS



DRAWING TITLE:

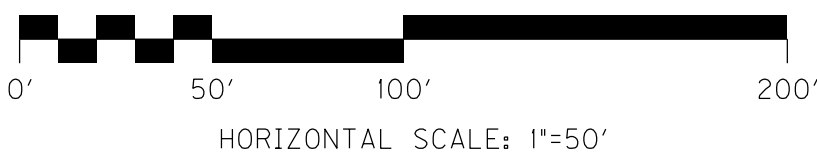


HORIZONTAL SCALE: 1"=50'

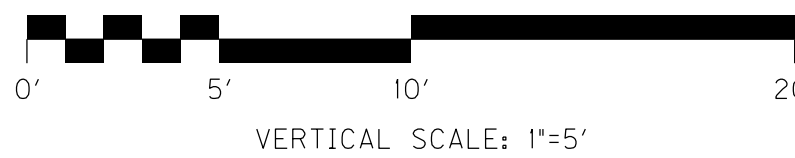


VERTICAL SCALE: 1"=5'

STA. AH4 5998+82.81 TO STA. AH4 6008+82.81

ITEM NO. 02-20063 COUNTY OF Christian
SHEET NO. R066

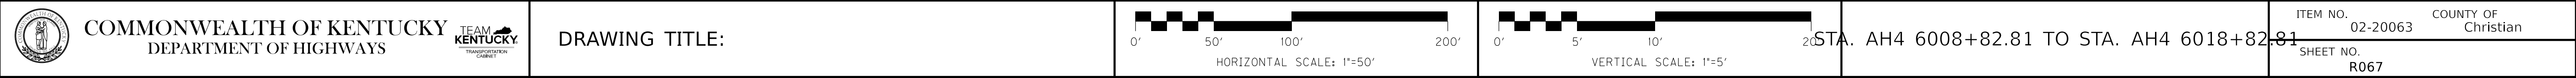


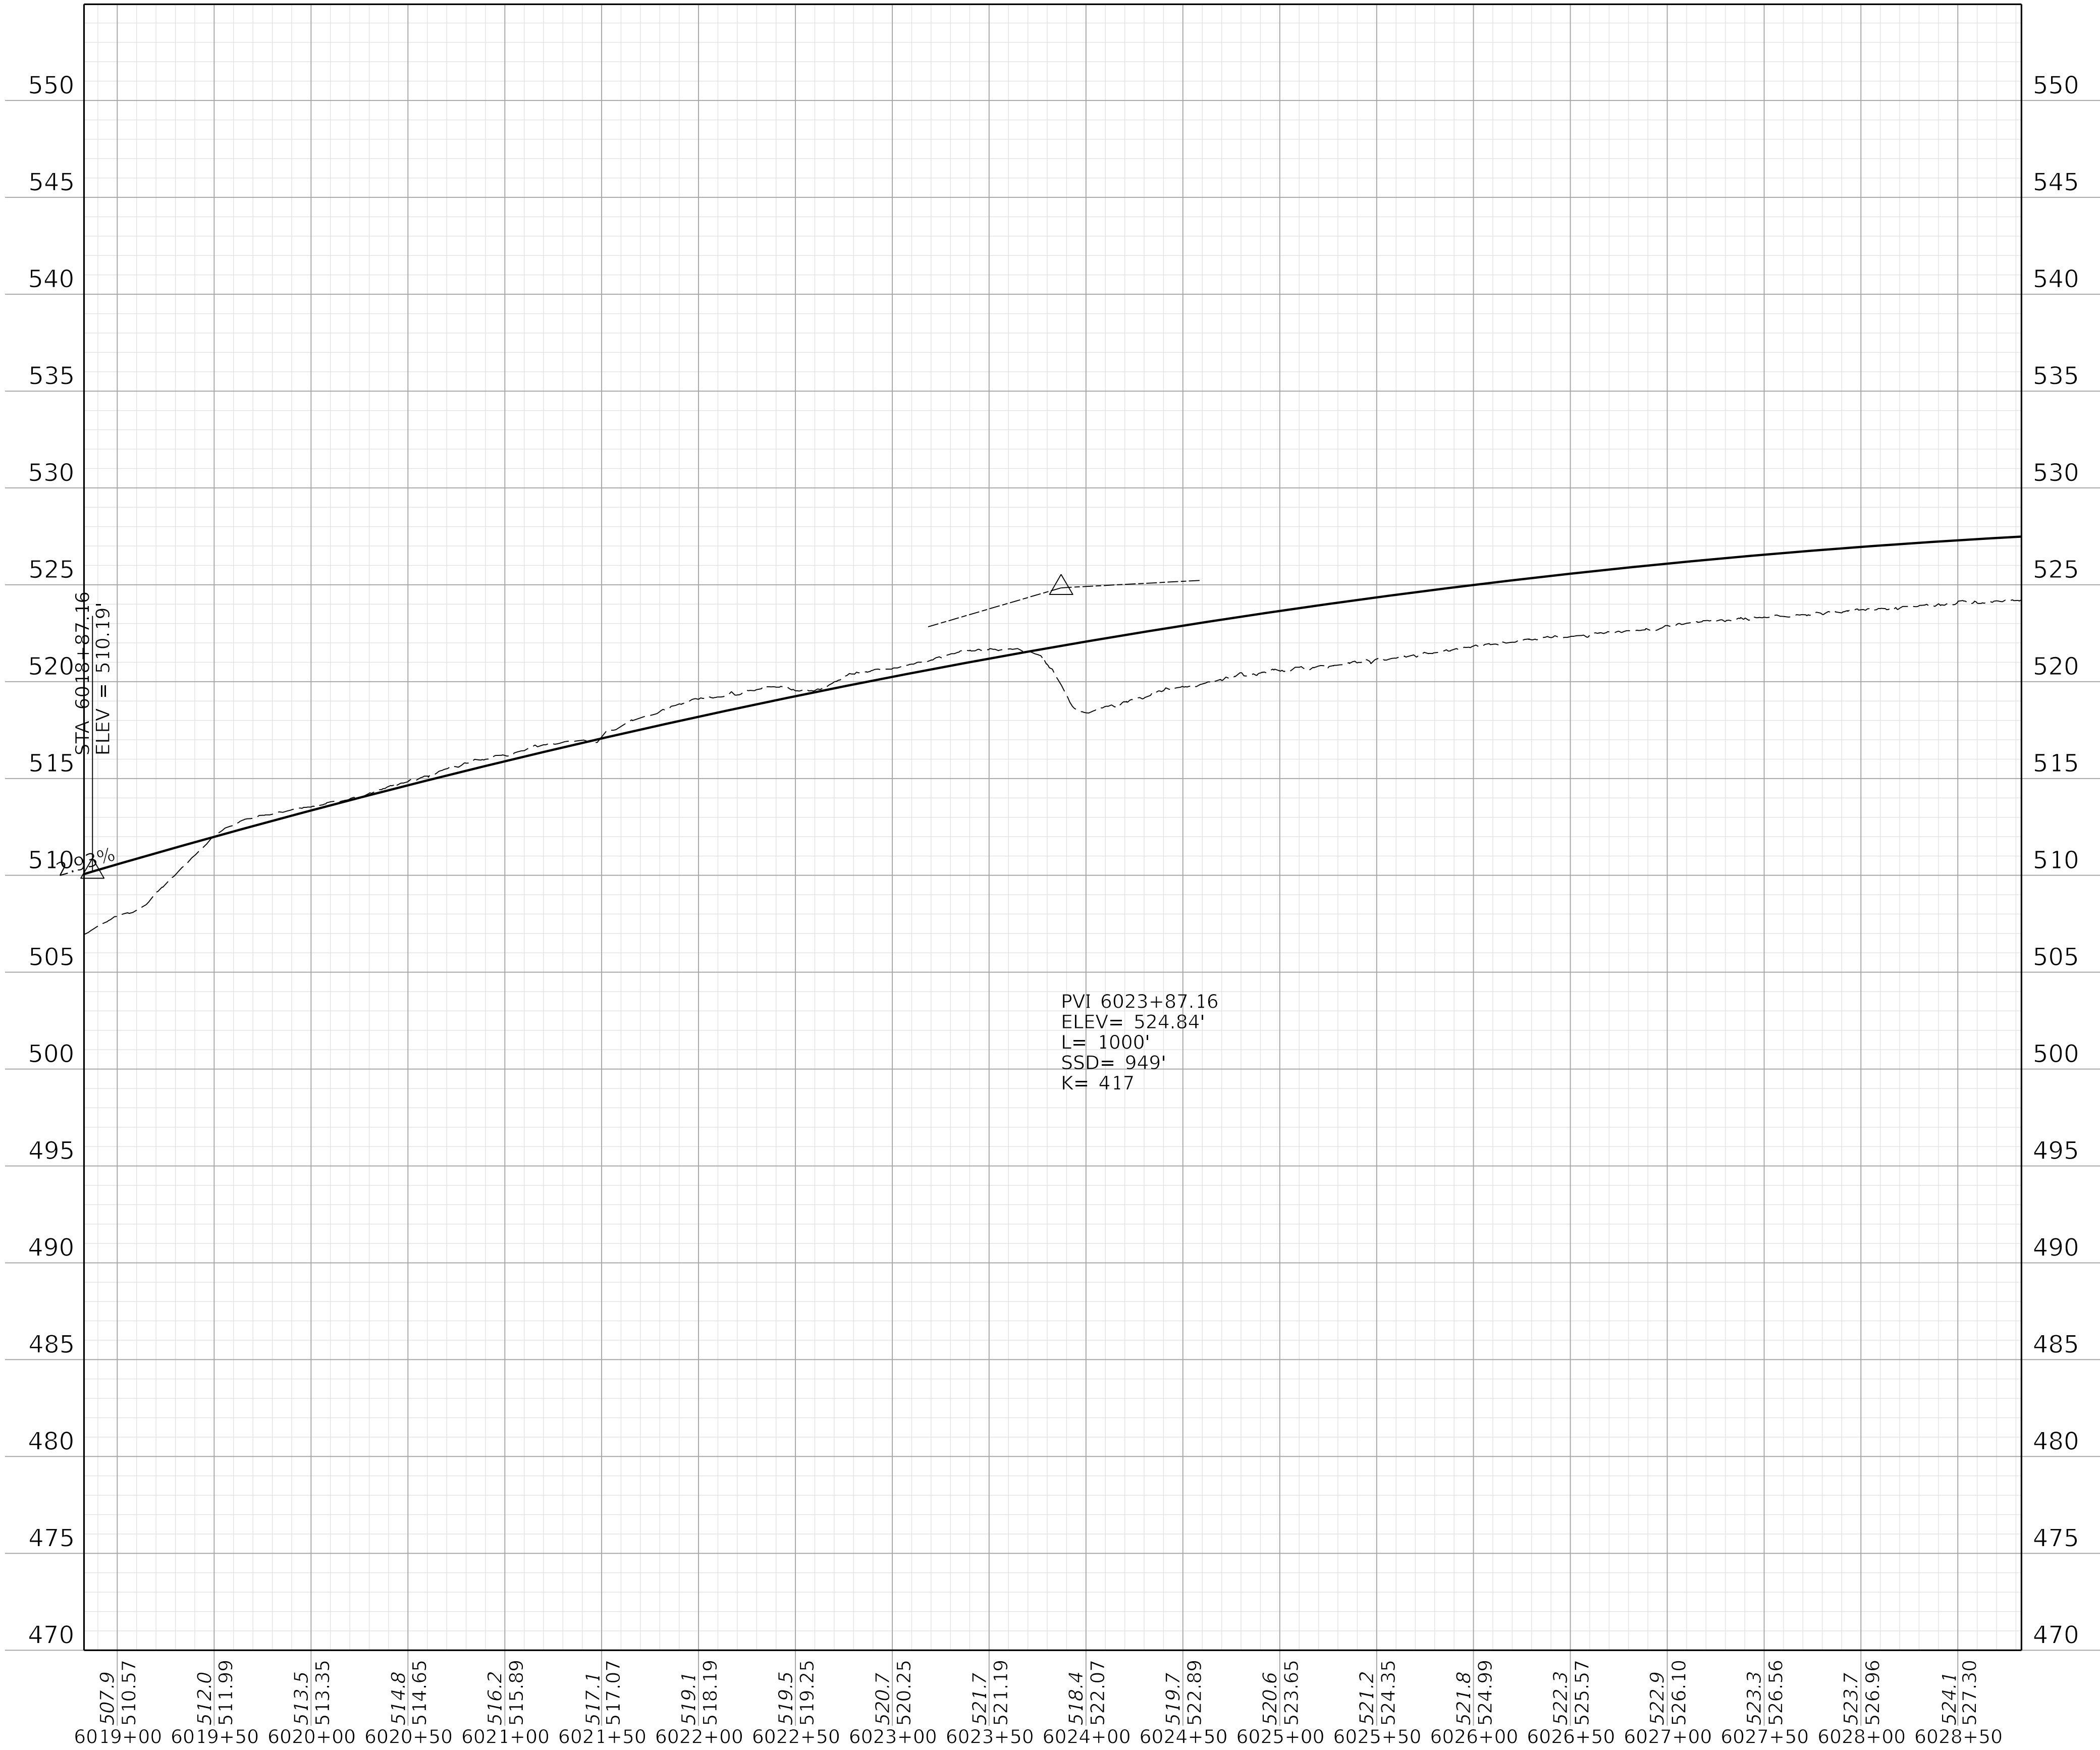

COMMONWEALTH OF KENTUCKY
DEPARTMENT OF HIGHWAYS




DRAWING TITLE:

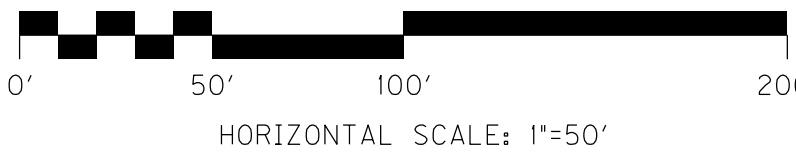

STA. AH4 6018+82.81 TO STA. AH4 6028+82.81


ITEM NO. 02-20063 COUNTY OF Christian
SHEET NO. R068

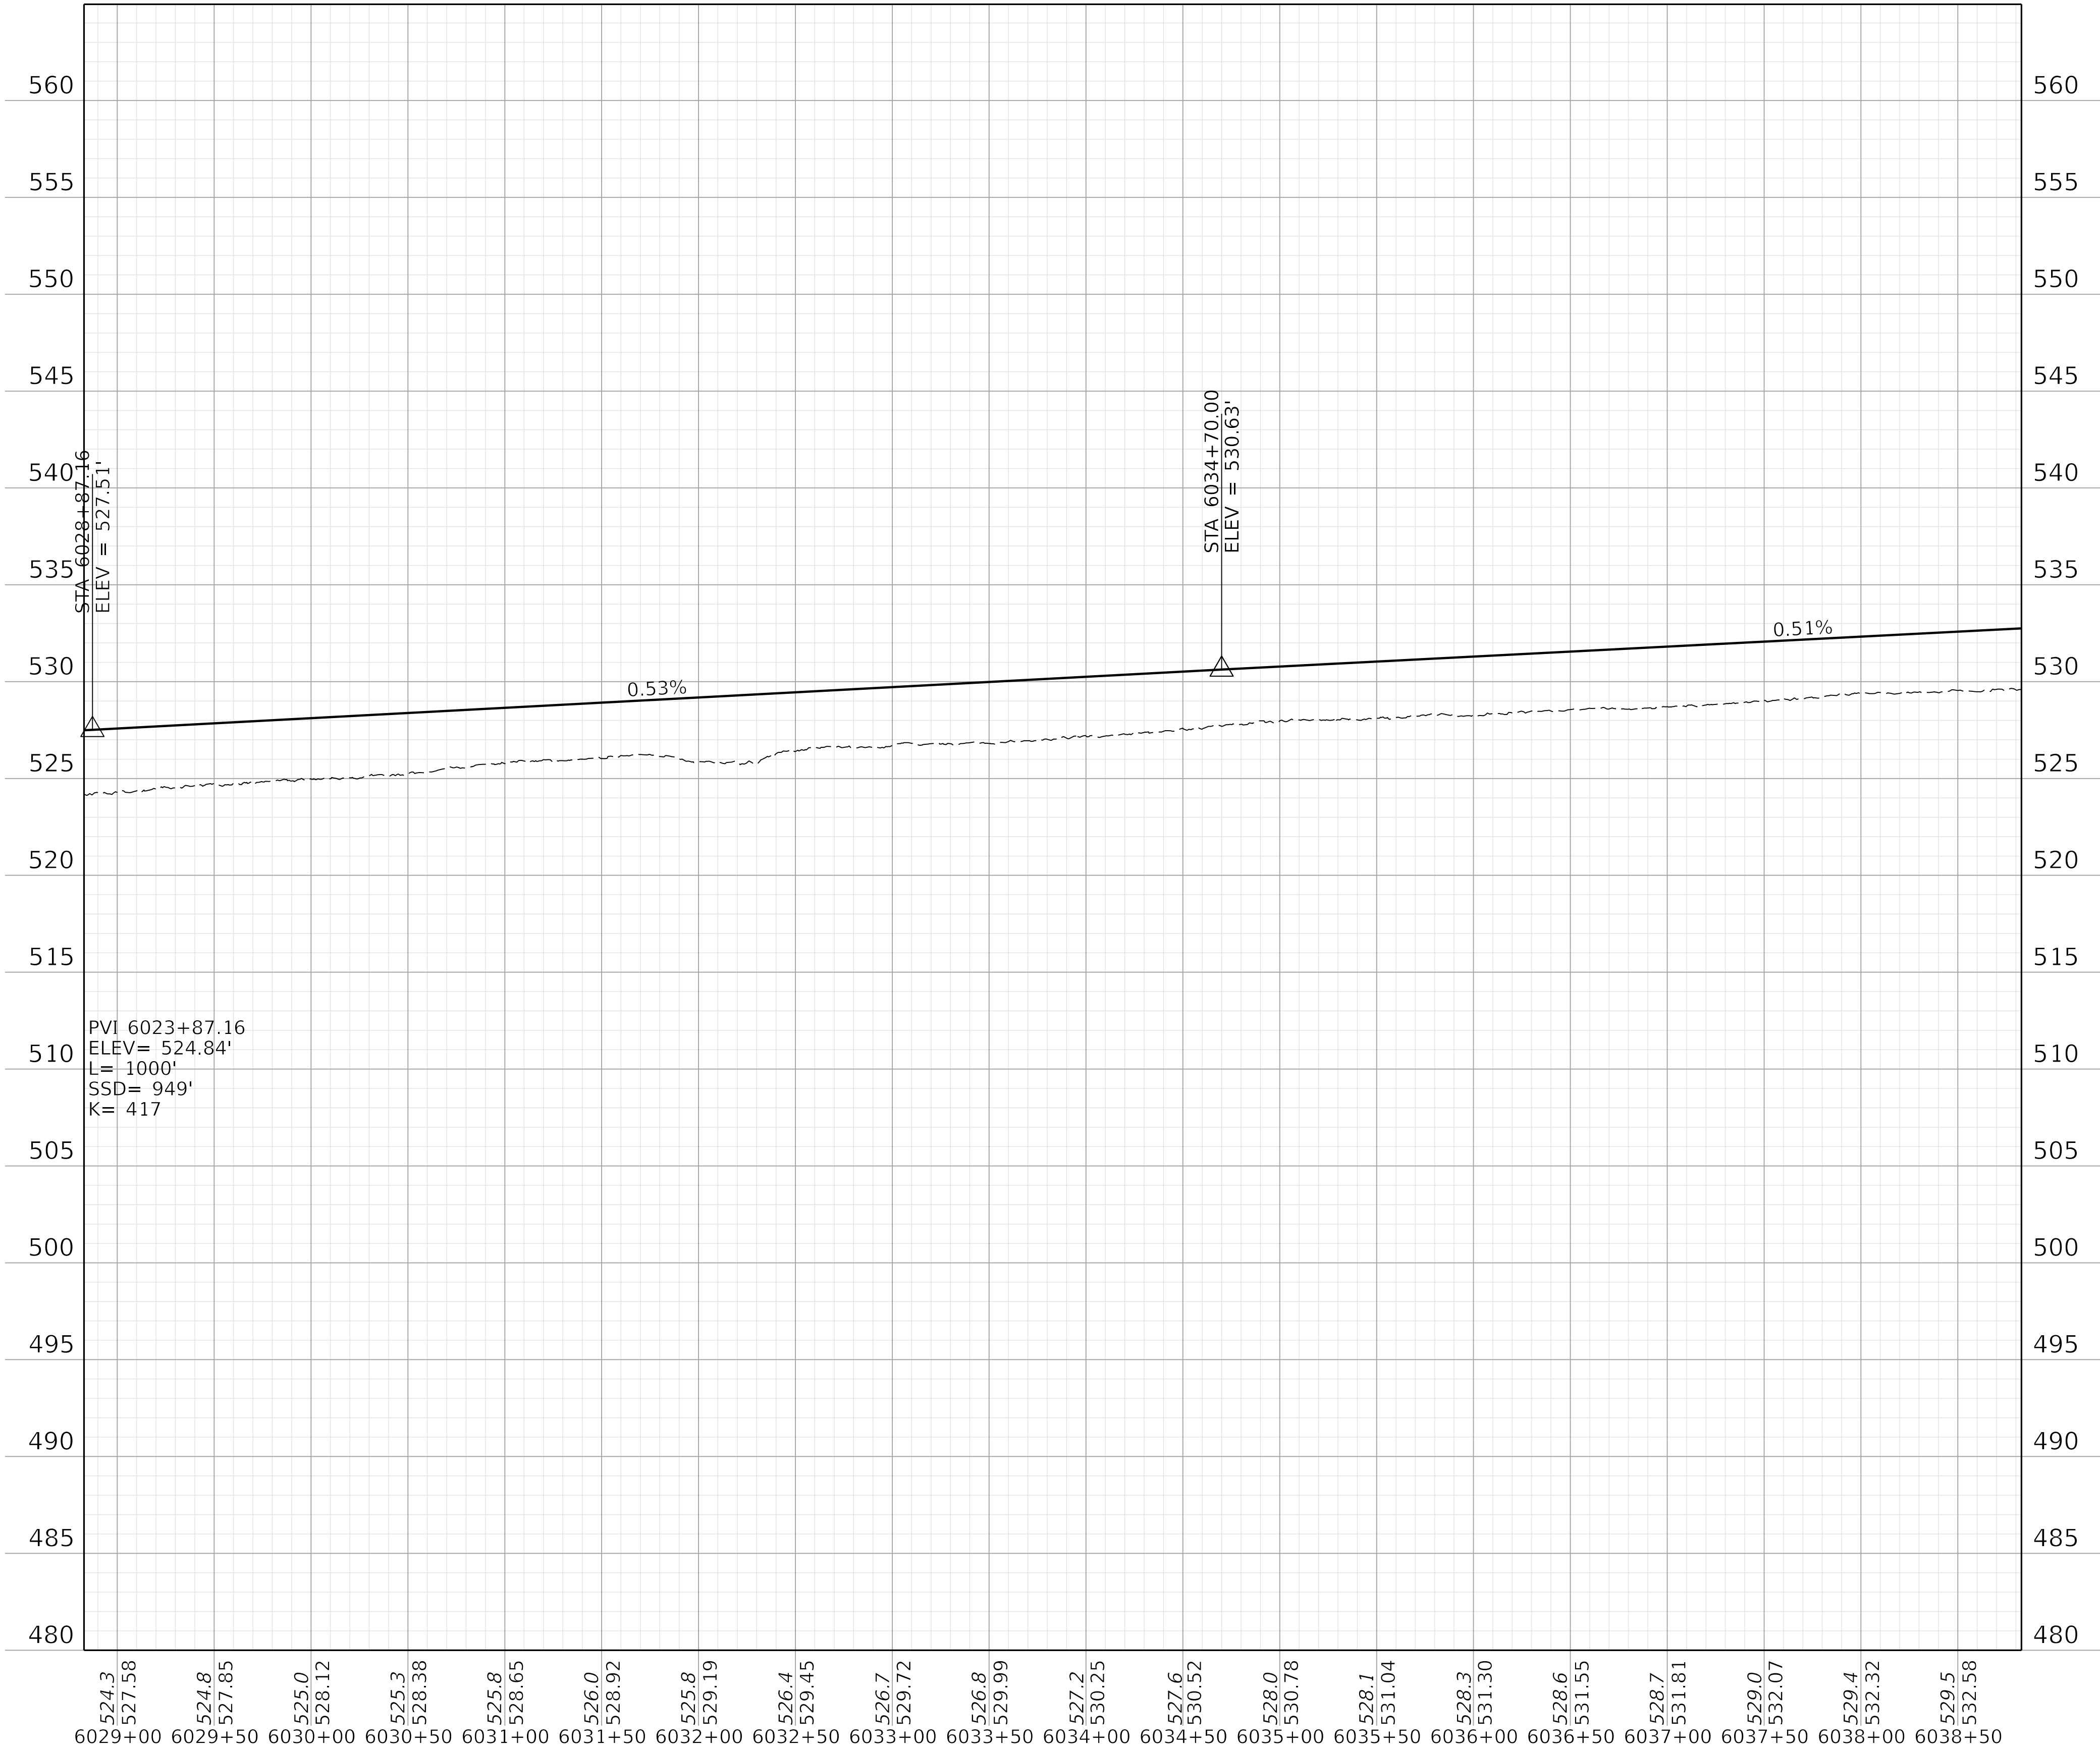

COMMONWEALTH OF KENTUCKY
DEPARTMENT OF HIGHWAYS



DRAWING TITLE:

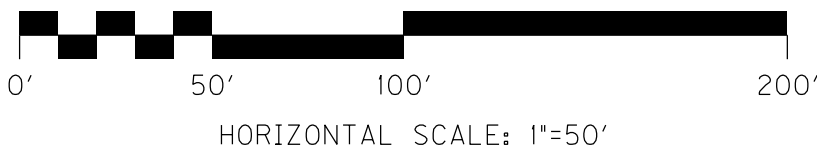

STA. AH4 6028+82.81 TO STA. AH4 6038+82.81

ITEM NO. 02-20063 COUNTY OF Christian
SHEET NO. R069



COMMONWEALTH OF KENTUCKY
DEPARTMENT OF HIGHWAYS



DRAWING TITLE:



HORIZONTAL SCALE: 1"=50'



VERTICAL SCALE: 1"=5'

STA. AH4 6038+82.81 TO STA. AH4 6048+82.81

ITEM NO. 02-20063 COUNTY OF Christian
SHEET NO. R070