



COMMONWEALTH OF KENTUCKY
TRANSPORTATION CABINET

www.transportation.ky.gov/

Andy Beshear
GOVERNOR

Jim Gray
SECRETARY

September 15, 2022

CALL NO. 101
CONTRACT ID NO. 221349
ADDENDUM # 1

Subject: MADISON COUNTY, NHPP 4212 (051)
Letting September 22, 2022

(1) Revised - Plan Sheets - X100, X108 and X118

Proposal revisions are available at <http://transportation.ky.gov/Construction-Procurement/>.

If you have any questions, please contact us at 502-564-3500.

Sincerely,

Rachel Mills,


A handwritten signature in black ink that reads "Rachel Mills".

Rachel Mills, P.E.
Director
Division of Construction Procurement

RM:mr
Enclosures

COUNTY OF	ITEM NO.	SHEET NO.
MADISON	7-251.40	X100

US 25 TOTALS:	0	7,842	0	11,979	2,747	101,426	43,223	1,665	167
---------------	---	-------	---	--------	-------	---------	--------	-------	-----

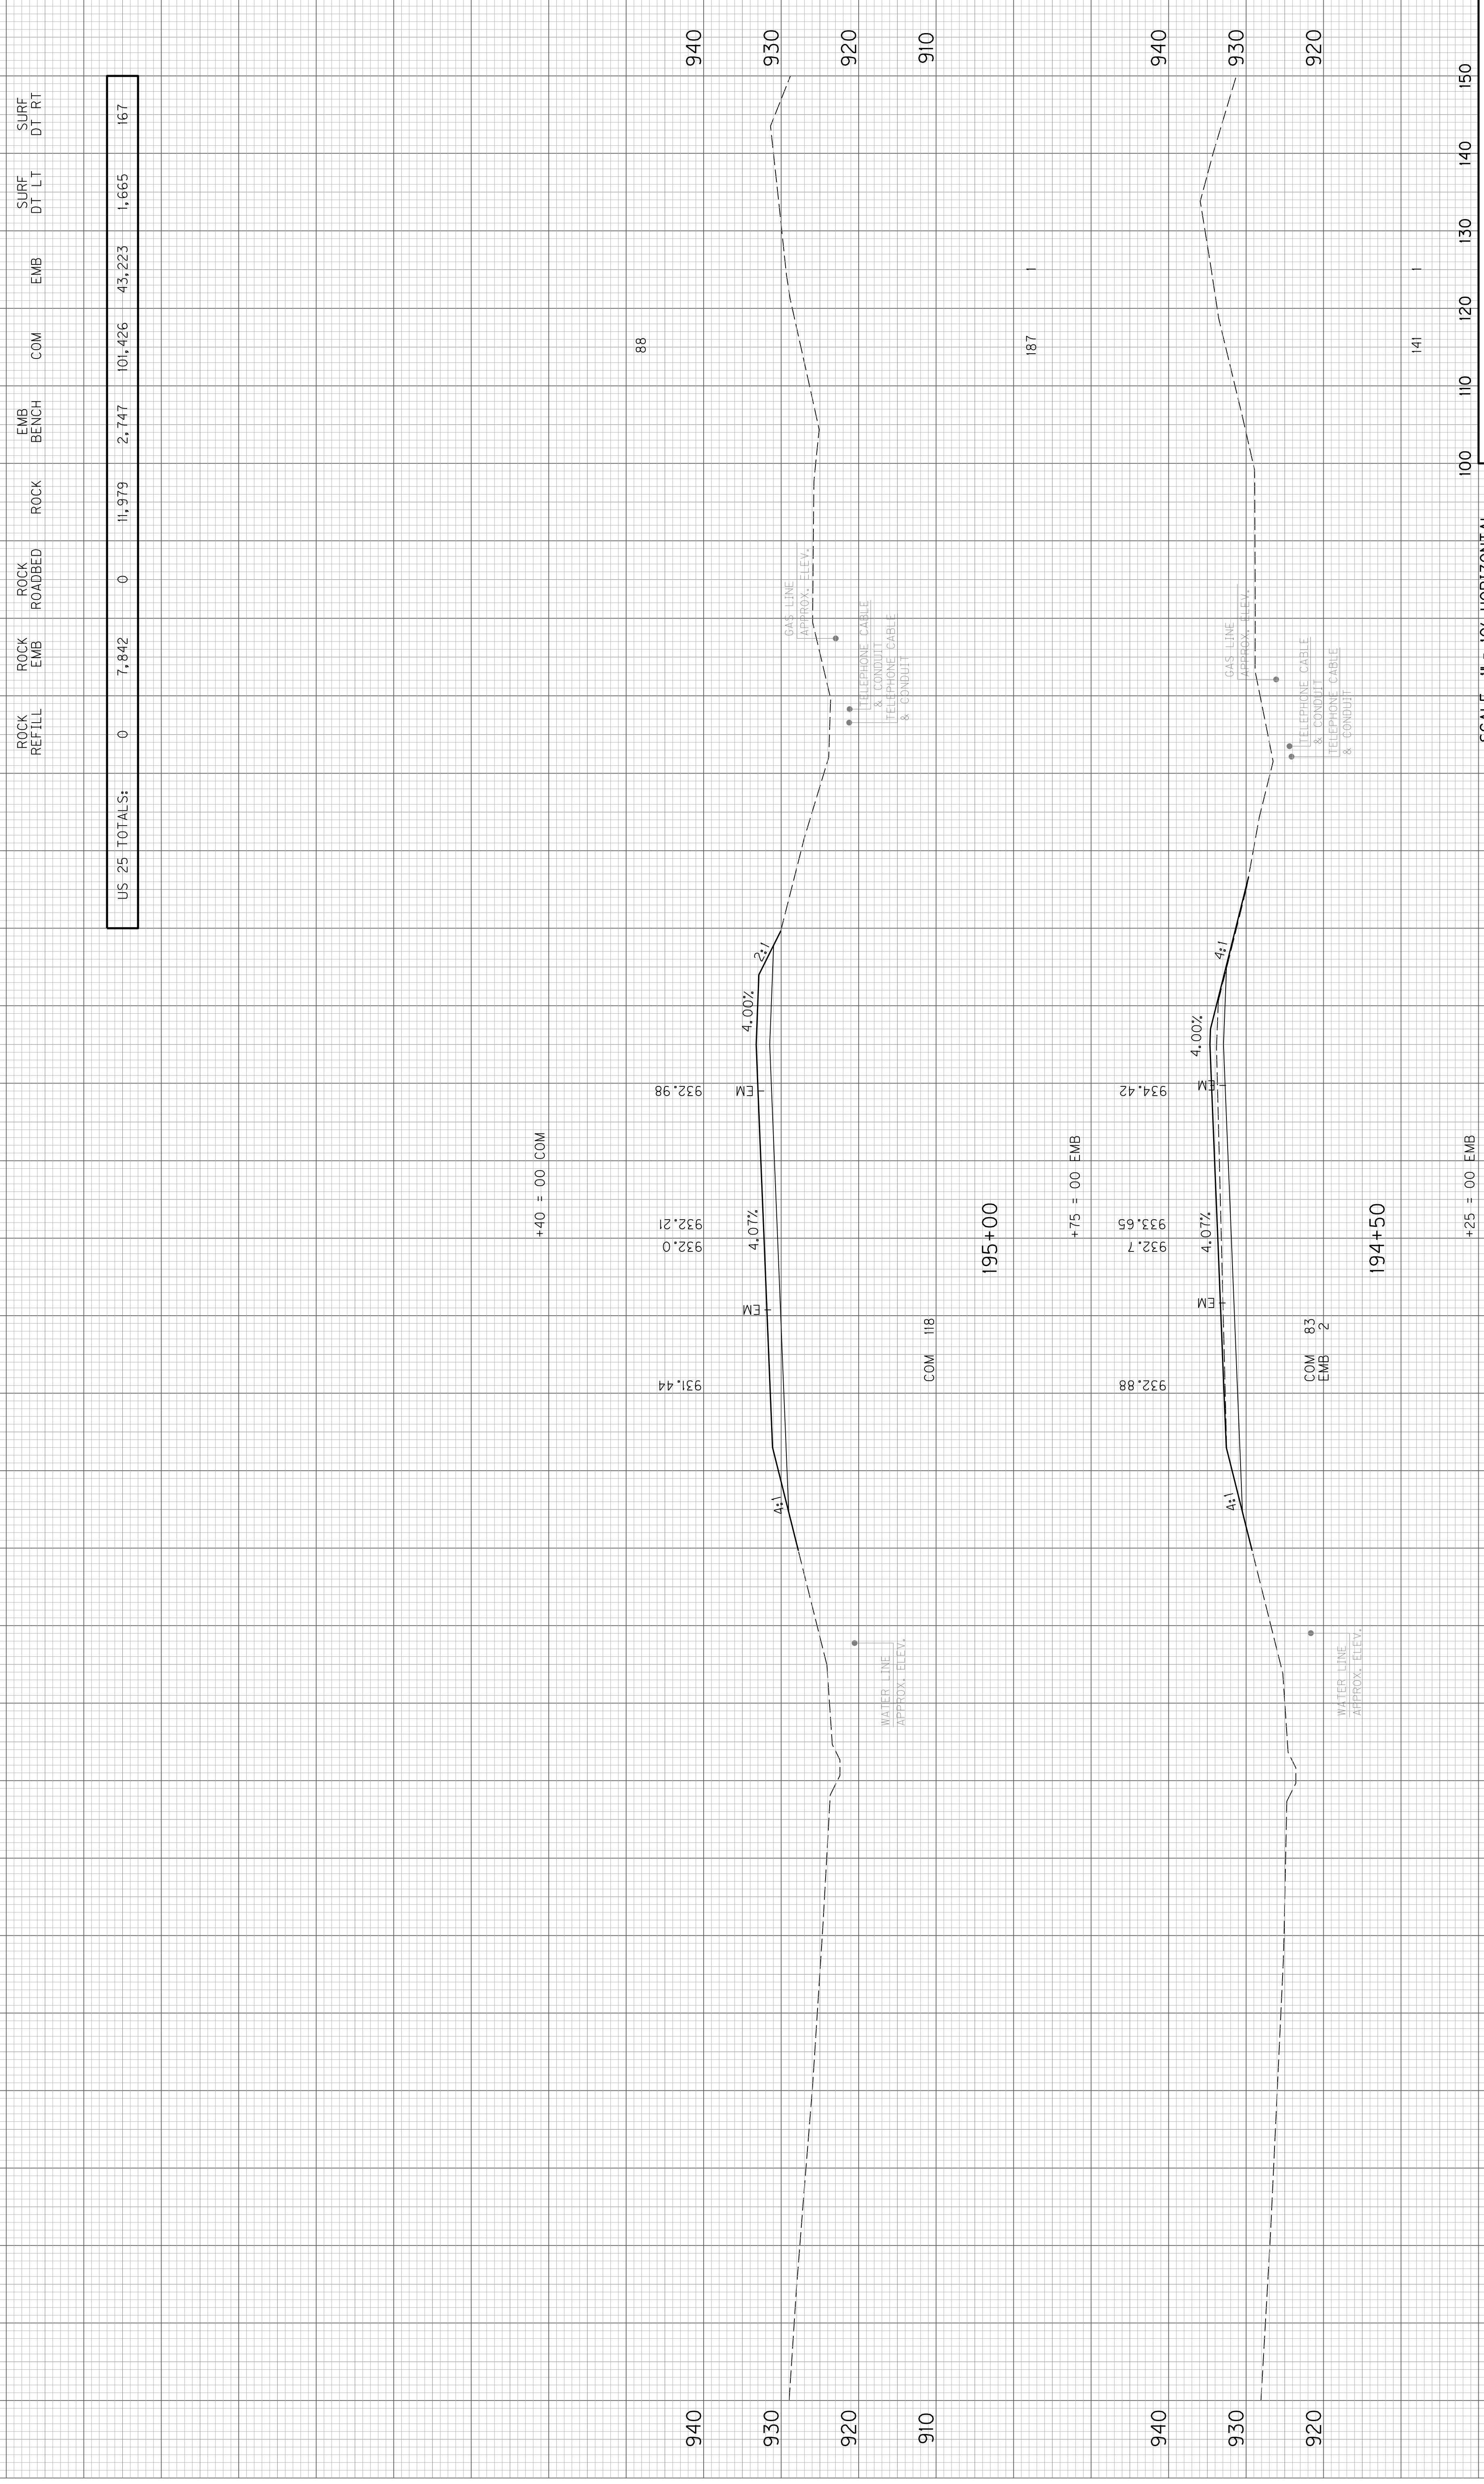


US 25	STA. 194+50 TO STA. 195+00
-------	----------------------------


SCALE: 1" = 10' HORIZONTAL
1" = 10' VERTICAL

COUNTY OF	ITEM NO.	SHEET NO.
MADISON	7-251.40	X100

US 25 TOTALS:	0	7,842	0	11,979	2,747	101,426	43,223	1,665	167
---------------	---	-------	---	--------	-------	---------	--------	-------	-----

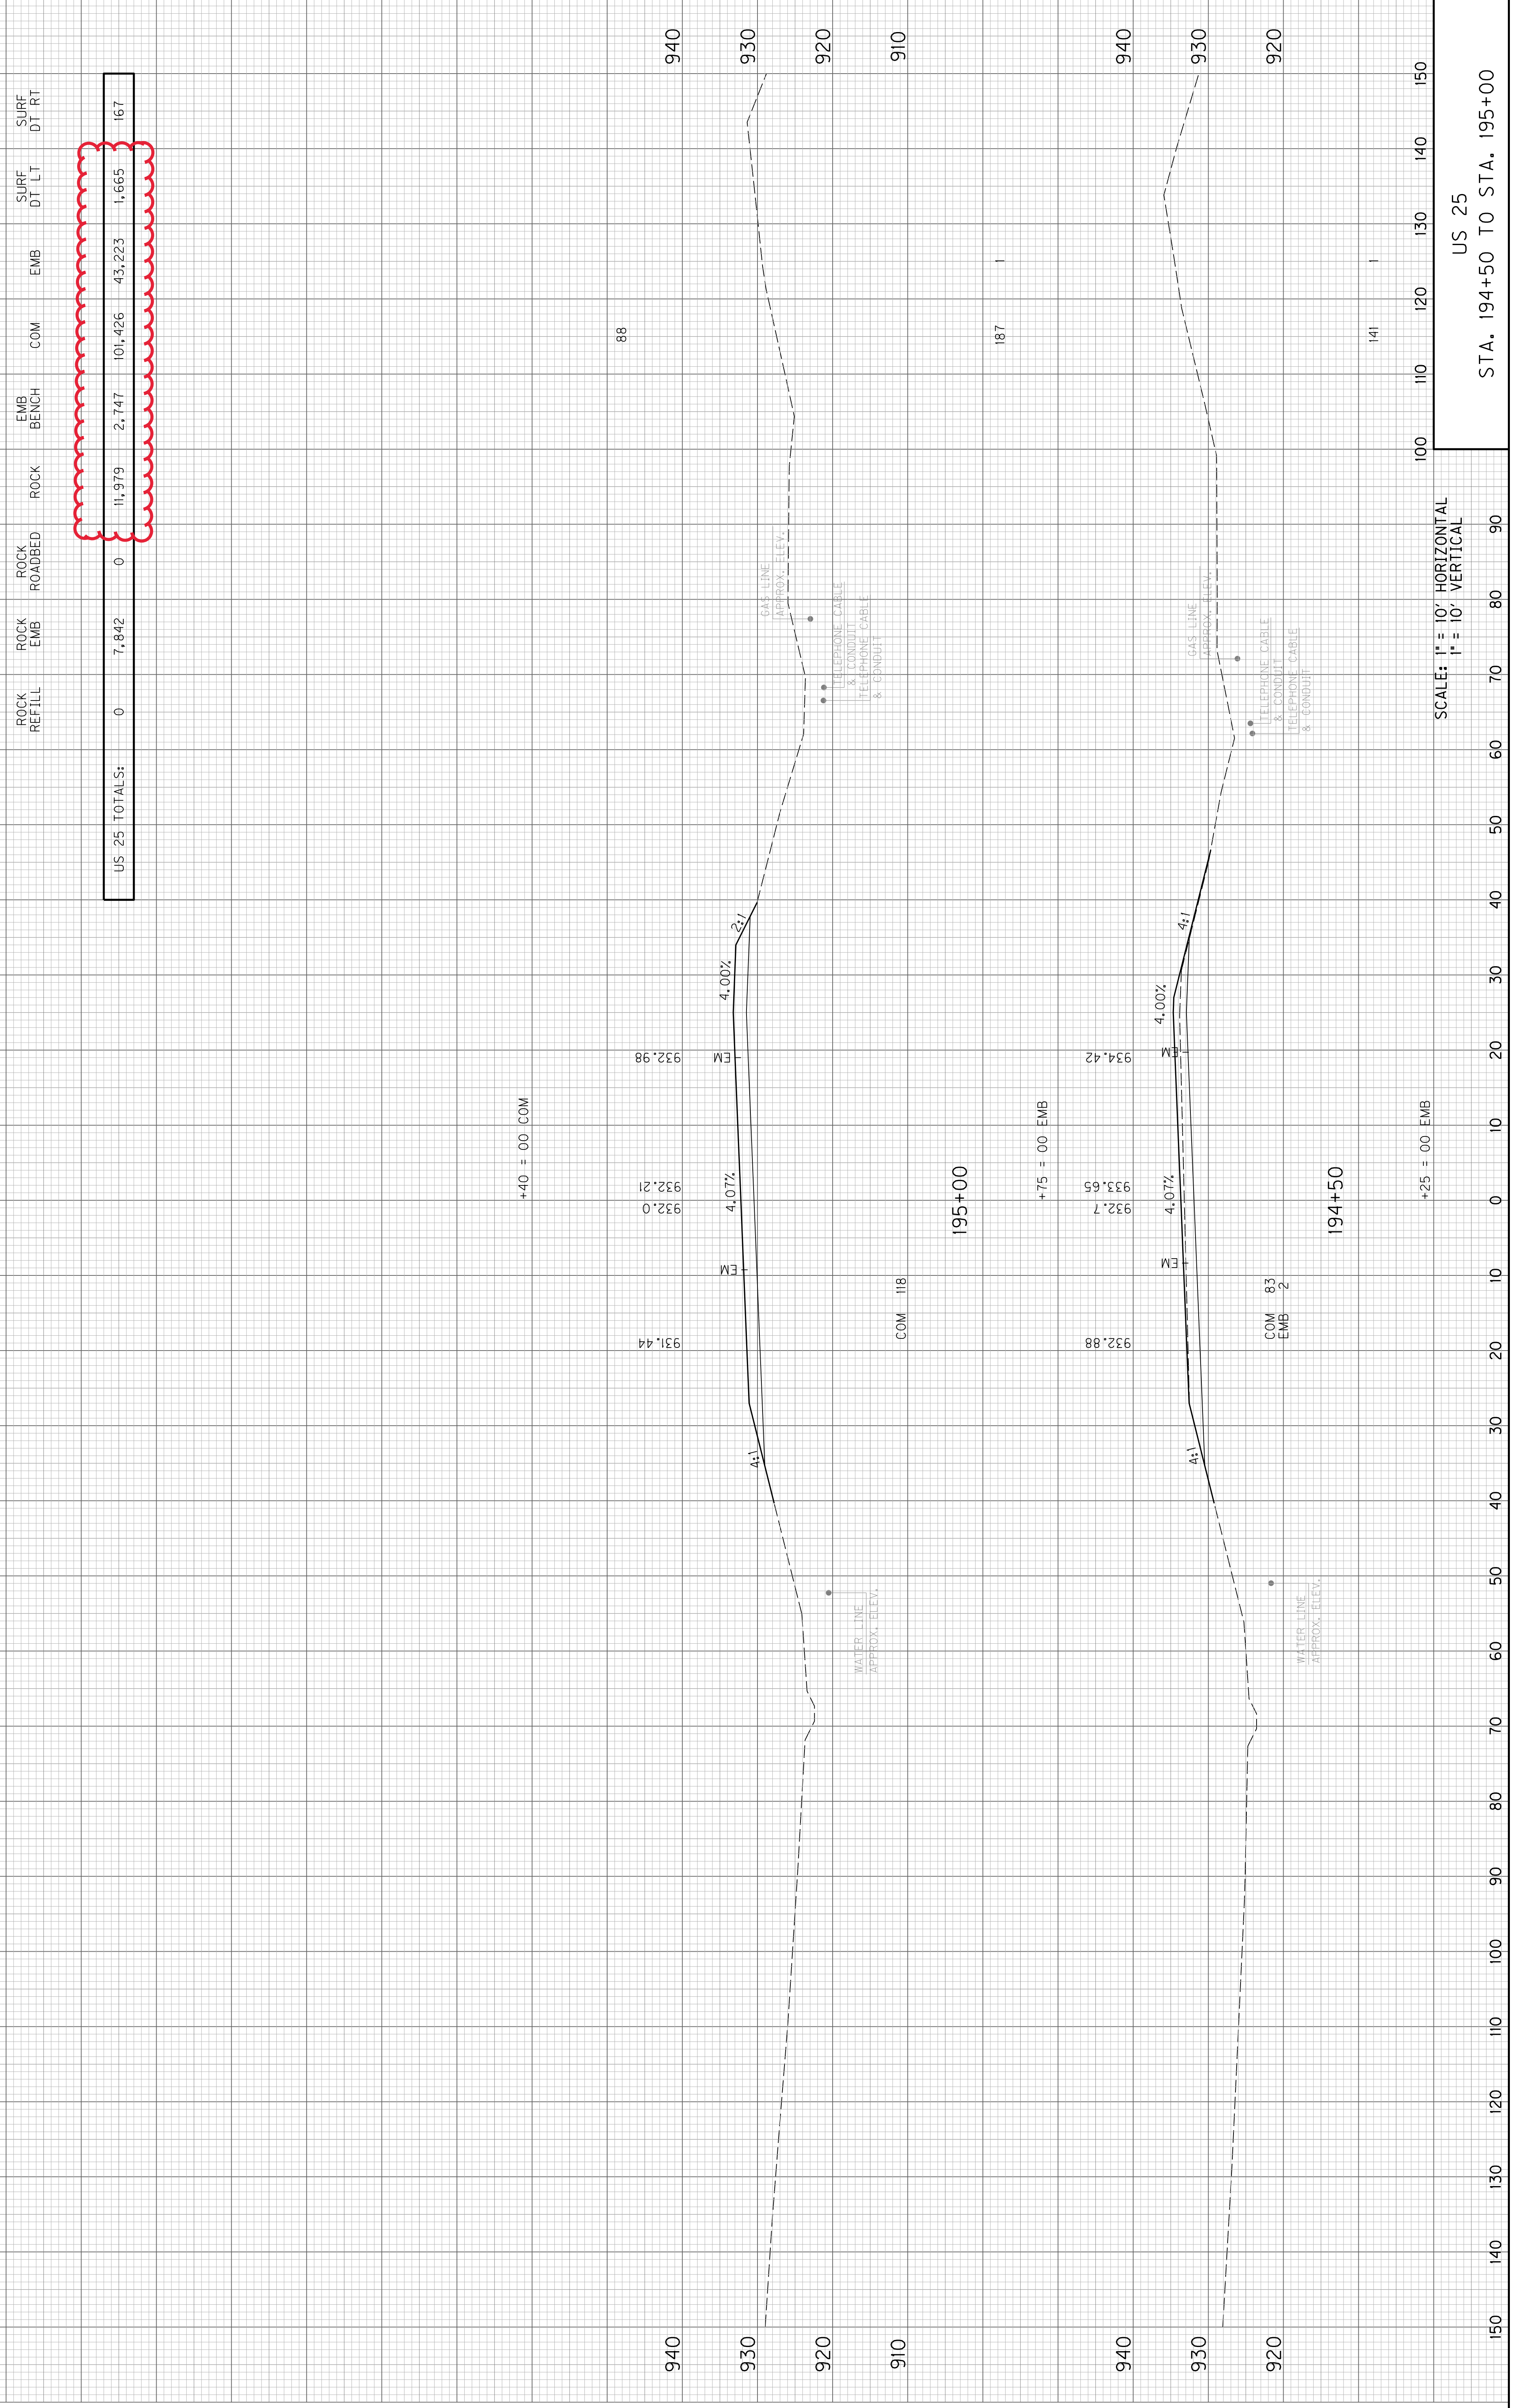

US 25	STA. 194+50 TO STA. 195+00
-------	----------------------------

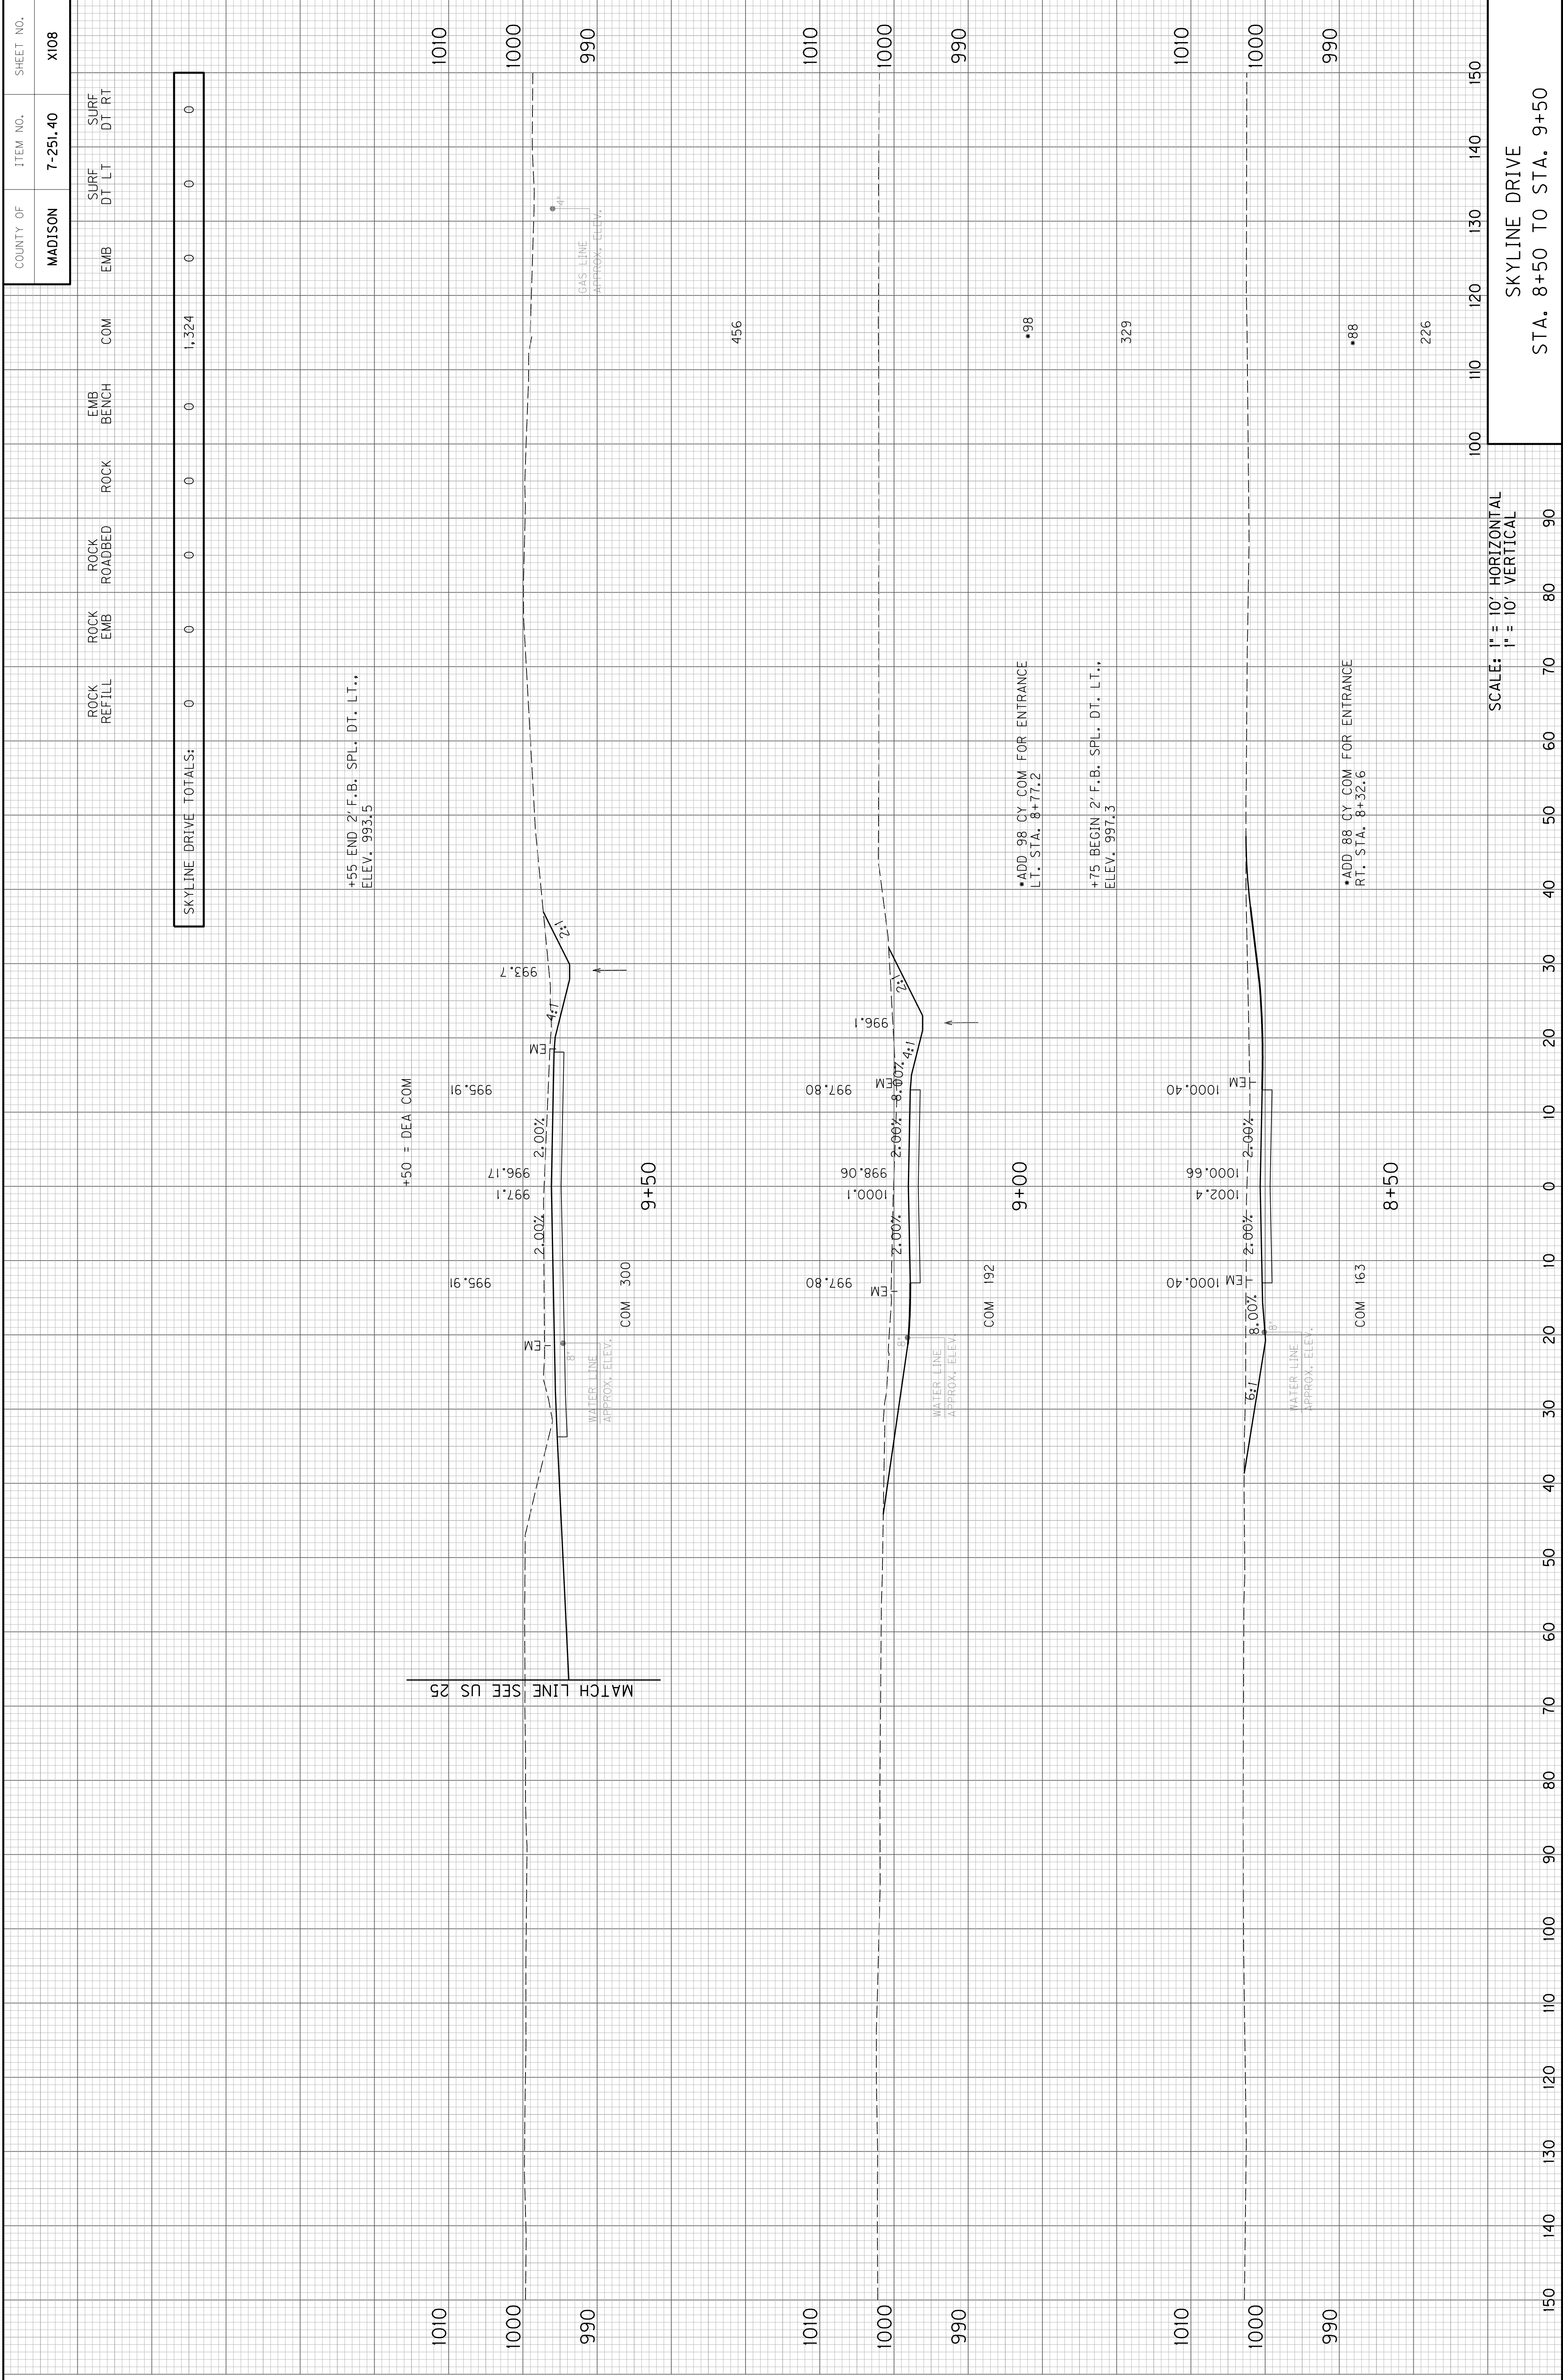

SKYLINE DRIVE TOTALS:											
ROCK REFILL	ROCK EMB	ROCK ROADBED	ROCK	EMB BENCH	COM	EMB	SURF DT LT	SURF DT RT			
0	0	0	0	0	1,324	0	0	0			

+55 END 2' F.B. SPL. DT. LT.,
ELEV. 993.5

+50 = DEA COM

*ADD 98 CY COM FOR ENTRANCE
LT. STA. 8+77.2

+75 BEGIN 2' F.B. SPL. DT. LT.,
ELEV. 997.3


*ADD 88 CY COM FOR ENTRANCE
RT. STA. 8+52.6


100 110 120 130 140 150

SCALE: 1" = 10' HORIZONTAL
1" = 10' VERTICAL

SKYLINE DRIVE
STA. 8+50 TO STA. 9+50

	ROCK REFILL	ROCK EMB	ROCK ROADBED	ROCK	EMB BENCH	COM	EMB	SURF DT LT	SURF DT RT
US 25 TOTALS:	0	7842	0	11979	2747	101426	43223	1655	167
SKYLINE DRIVE TOTALS:	0	0	0	0	0	1324	0	0	0
CONTINENTAL DRIVE TOTALS:	0	0	0	0	0	216	235	0	81
DUNCANNON ROAD TOTALS:	0	0	0	0	0	634	10	0	0
PACE RAMSEY ROAD TOTALS:	0	0	0	0	0	470	3960	0	0
PROJECT TOTALS:	0	7842	0	11979	2747	104060	47428	1655	248

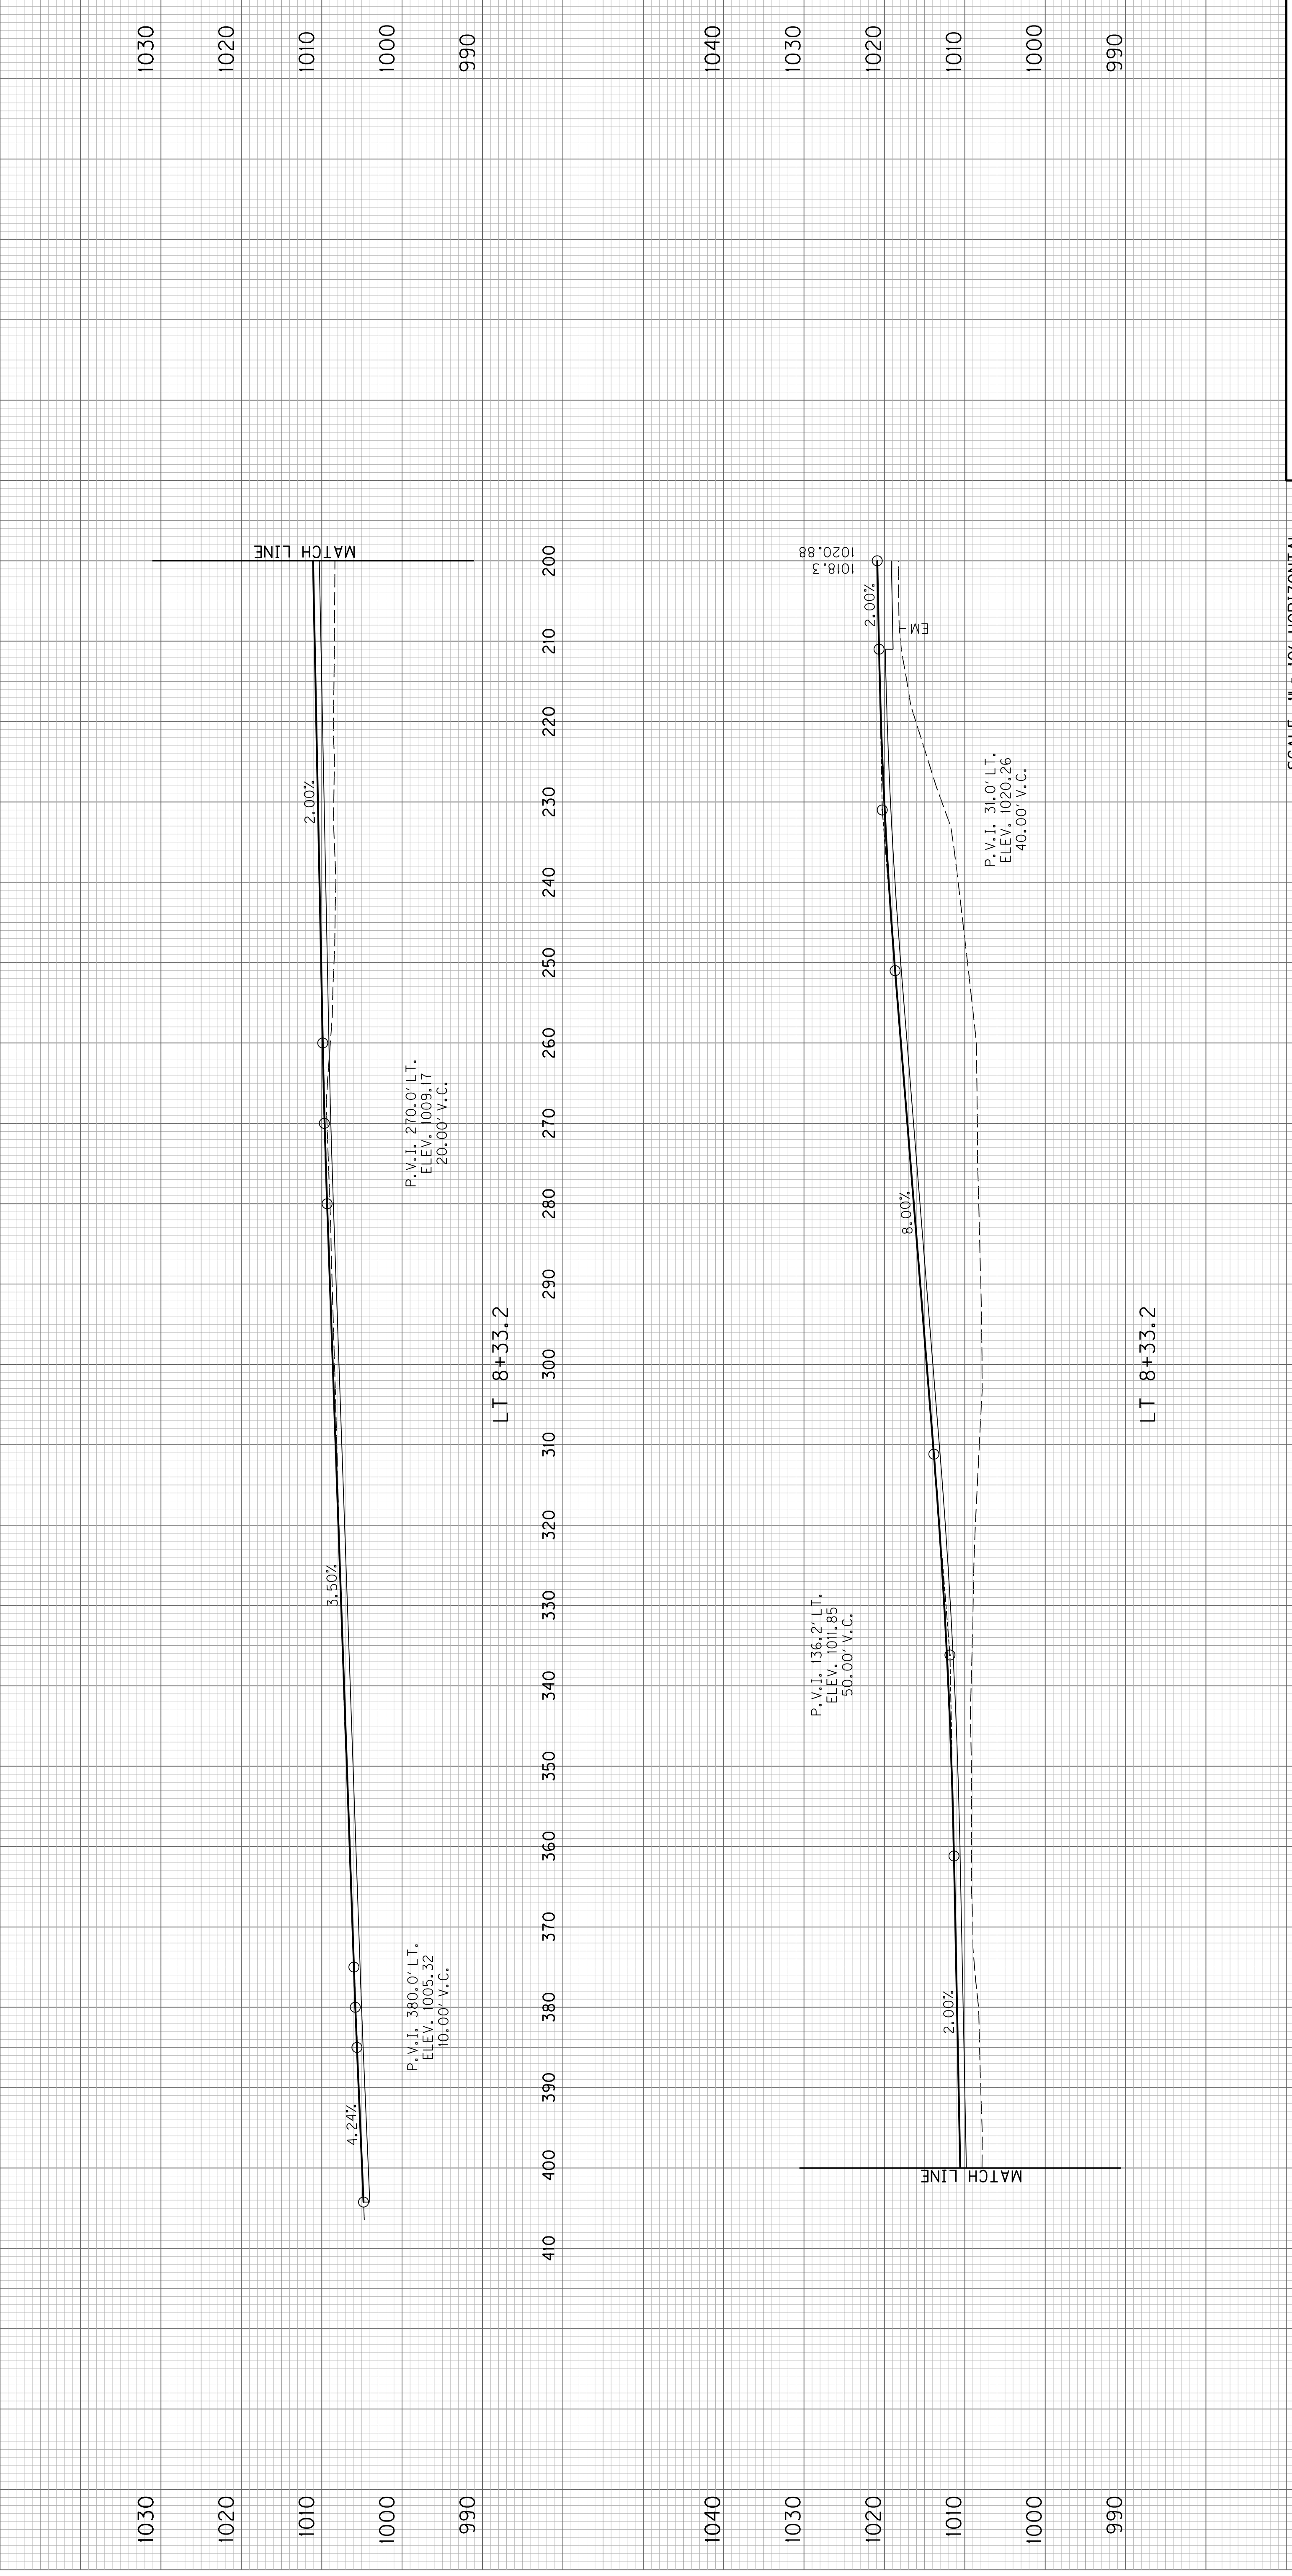

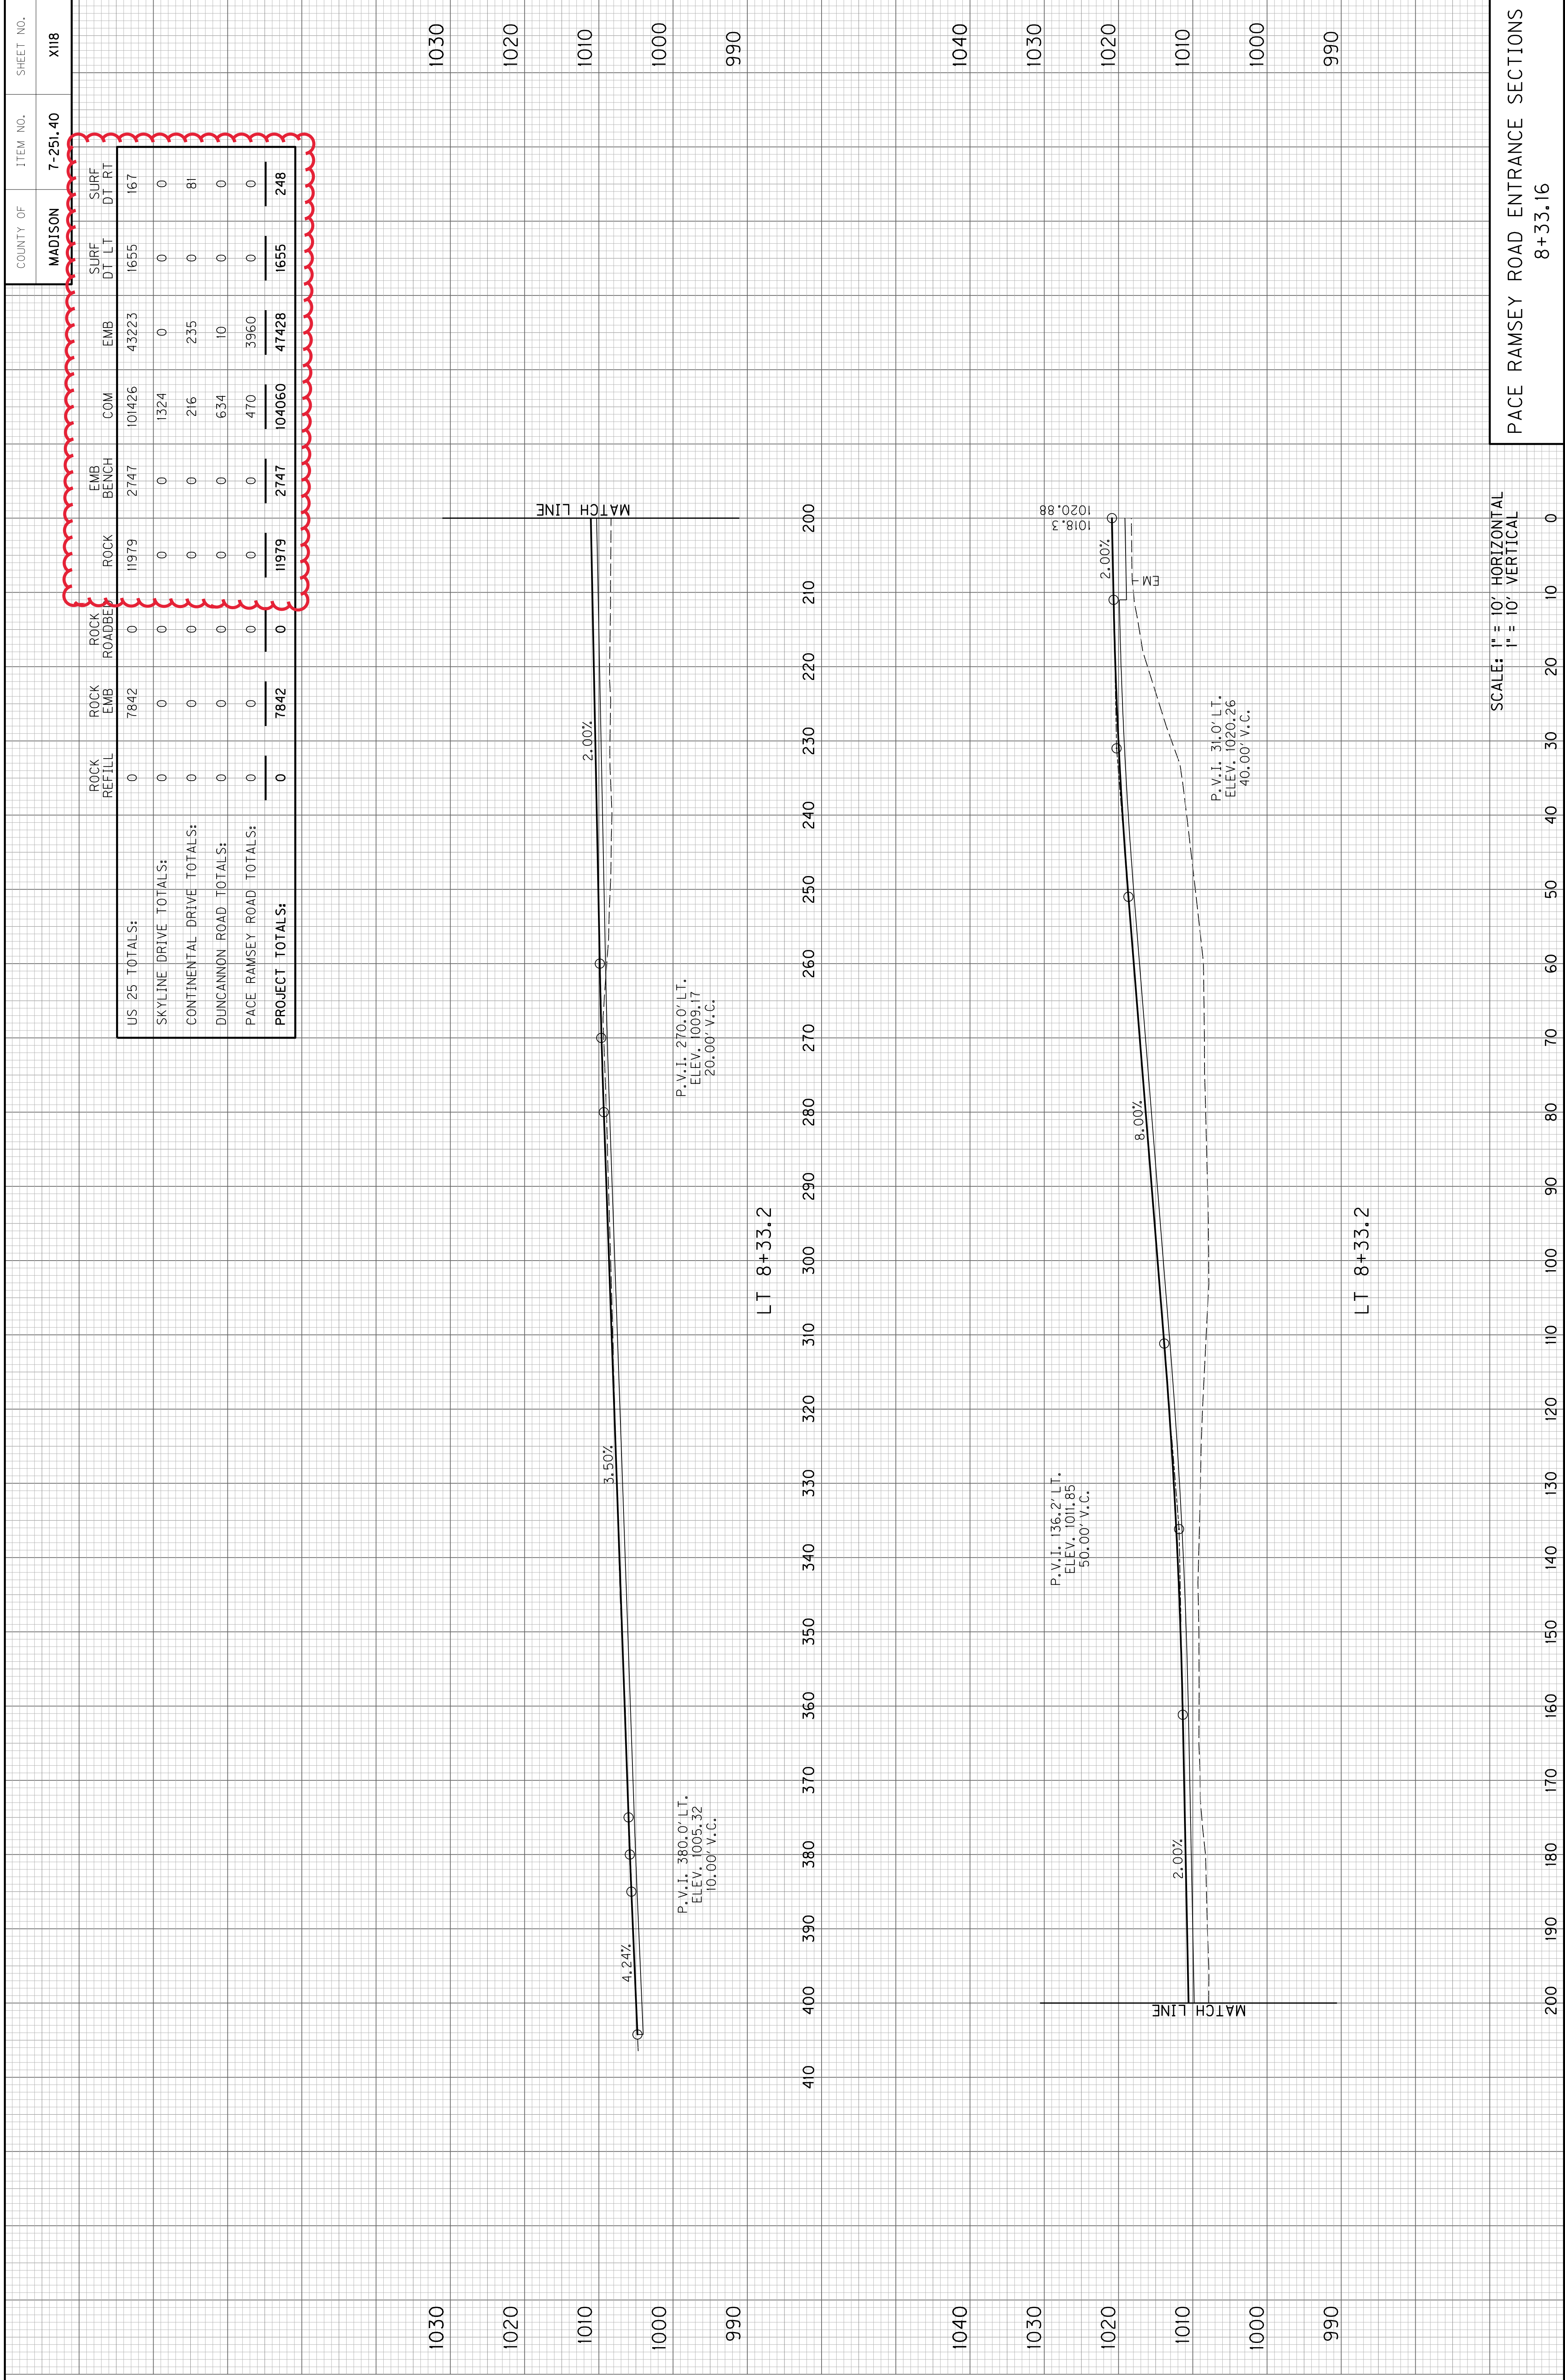

COUNTY OF		ITEM NO.		SHEET NO.					
MADISON		7-251.40		X118					
US 25 TOTALS:	ROCK REFILL	ROCK EMB	ROCK ROADBED	ROCK	EMB BENCH	COM	EMB	SURF DT LT	SURF DT RT
	0	7842	0	11979	2747	101426	43223	1655	167
SKYLINE DRIVE TOTALS:	0	0	0	0	0	1324	0	0	0
CONTINENTAL DRIVE TOTALS:	0	0	0	0	0	216	235	0	81
DUNCANNON ROAD TOTALS:	0	0	0	0	0	634	10	0	0
PACE RAMSEY ROAD TOTALS:	0	0	0	0	0	470	3960	0	0
PROJECT TOTALS:	0	7842	0	11979	2747	104060	47428	1655	248