



TRANSPORTATION CABINET

Frankfort, Kentucky 40622
www.transportation.ky.gov/

Steven L. Beshear
Governor

Michael W. Hancock, P.E.
Secretary

May 10, 2011

CALL NO. 106
CONTRACT ID NO. 111022
ADDENDUM # 1

Subject: Fayette County, NH 2681 (026)
Letting May 20, 2011

- (1) Revised - Plan Sheet - T58
- (2) Revised - Right-of-Way Certification Form - Pages 17-19 of 109
- (3) Revised - Wage Rates - Pages 82-94 of 109
- (4) Revised - Bid Items - Pages 99-109 of 109

Proposal revisions are available at <http://transportation.ky.gov/contract/>.
Plan revisions are available at <http://www.lynnimaging.com/kytransportation/>.

If you have any questions, please contact us at 502-564-3500.

Sincerely,

A handwritten signature in blue ink that reads "Ryan Griffith".

Ryan Griffith
Director
Division of Construction Procurement

RG:ks
Enclosures



An Equal Opportunity Employer M/F/D

U.S. 68 (HARRODSBURG RD.) LFUGG LIGHTING TO BE REPLACED (CONDUIT ONLY)					
EXISTING LOCATION			PROPOSED LOCATION		
STATION	OFFSET	SIDE	STATION	OFFSET	SIDE
185+79.64	48.14'	LT	185+80	55'	LT
187+57.54	47.97'	LT	187+57	57'	LT
189+31.86	47.82	LT	189+08	60'	LT
-	-	-	190+56	60'	LT


ALEXANDRIA DRIVE LFUGG LIGHTING TO BE REPLACED (CONDUIT ONLY)					
EXISTING LOCATION			PROPOSED LOCATION		
STATION	OFFSET	SIDE	STATION	OFFSET	SIDE
51+34.40	23.12'	RT	51+35	31'	RT
52+85.99	23.68'	RT	52+86	31'	RT

PASADENA DRIVE LFUGG LIGHTING TO BE REPLACED (CONDUIT ONLY)					
EXISTING LOCATION			PROPOSED LOCATION		
STATION	OFFSET	SIDE	STATION	OFFSET	SIDE
47+45.74	24.43'	LT	47+46	38'	LT

PROPOSED LIGHT POLE BASE LOCATIONS ARE SHOWN FOR INFORMATION PURPOSES ONLY. LOCATIONS MAY BE MODIFIED, AS DIRECTED BY KENTUCKY UTILITIES AND/OR THE ENGINEER.

ALL CONDUITS SHALL BE ROUTED FROM THE PROPOSED LIGHT POLE BASE LOCATION TO THE NEAREST EXISTING LIGHT POLE OR NEAREST ELECTRICAL SERVICE LOCATION, AS DIRECTED BY KENTUCKY UTILITIES AND THE ENGINEER.

THE SEVEN (7) POLE BASES NOTED ARE FOR INFORMATIONAL PURPOSES ONLY AND SHALL BE SUPPLIED BY KENTUCKY UTILITIES. CONDUIT BETWEEN THE POLE BASES SHALL BE PAID FOR BY THE BID ITEM 'SCHEDULE 40 PVC - 2 INCH'.

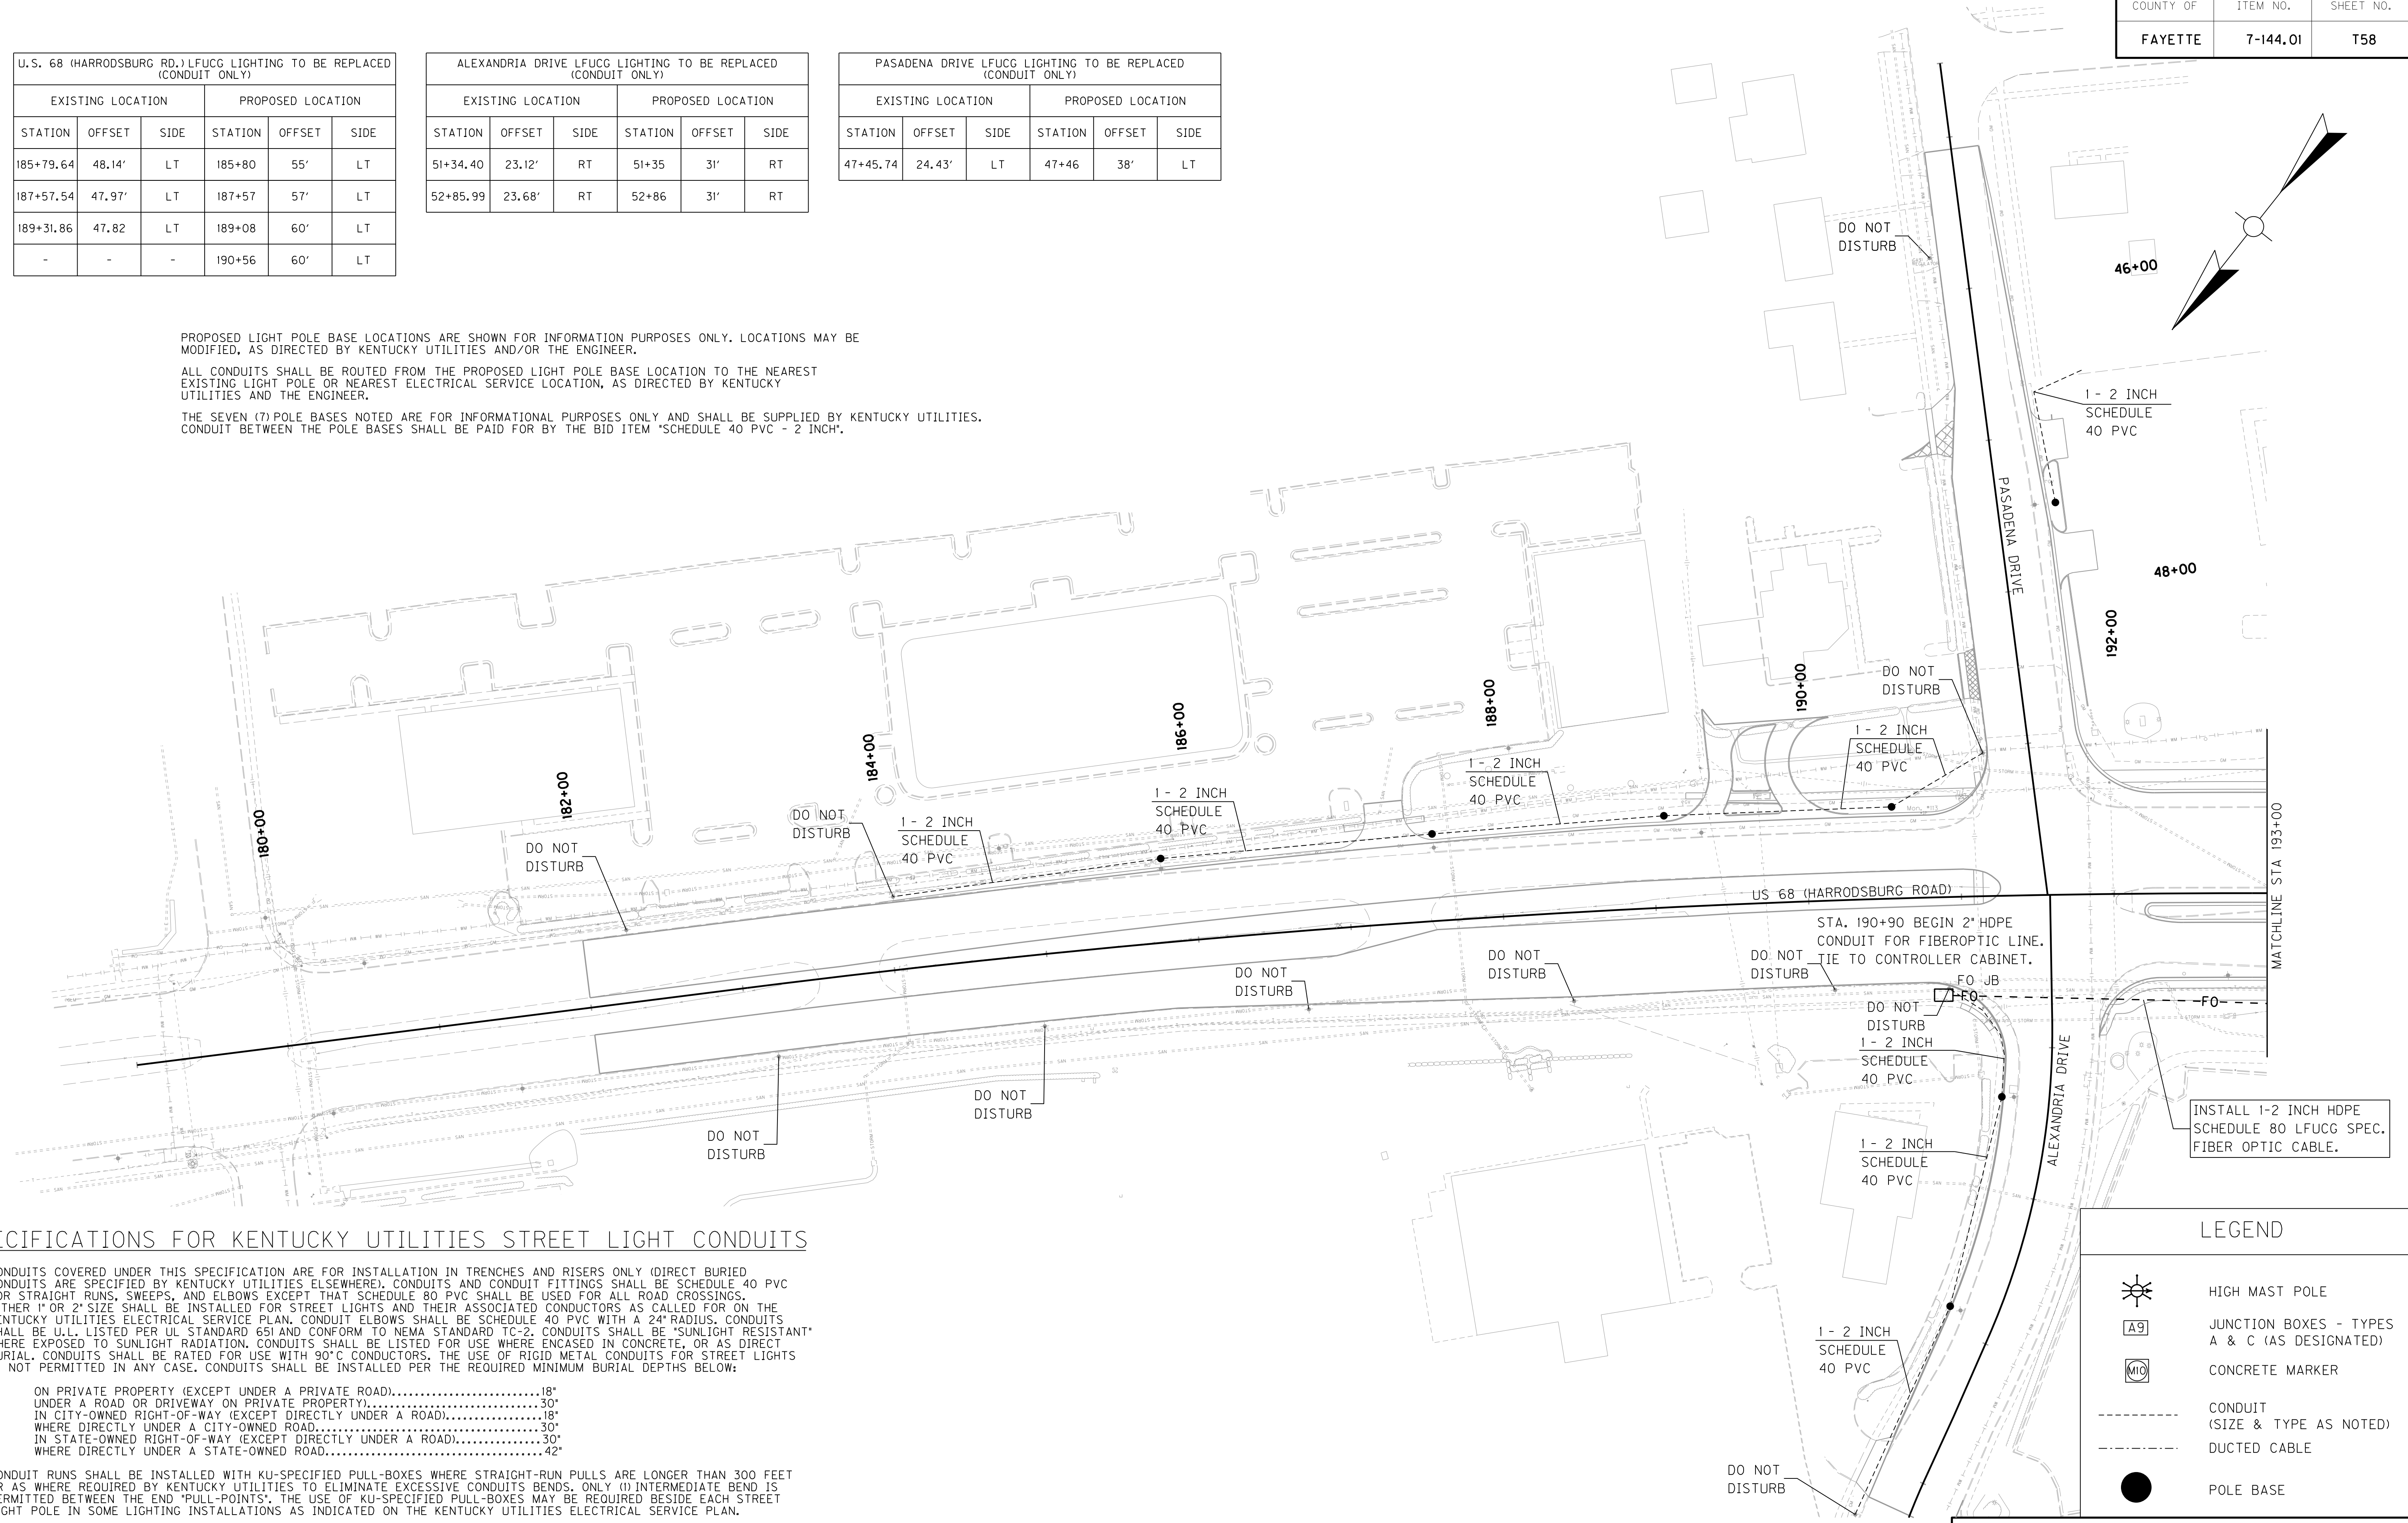

SPECIFICATIONS FOR KENTUCKY UTILITIES STREET LIGHT CONDUITS

CONDUITS COVERED UNDER THIS SPECIFICATION ARE FOR INSTALLATION IN TRENCHES AND RISERS ONLY (DIRECT BURIED CONDUITS ARE SPECIFIED BY KENTUCKY UTILITIES ELSEWHERE). CONDUITS AND CONDUIT FITTINGS SHALL BE SCHEDULE 40 PVC FOR STRAIGHT RUNS, SWEEPS, AND ELBOWS EXCEPT THAT SCHEDULE 80 PVC SHALL BE USED FOR ALL ROAD CROSSINGS. EITHER 1" OR 2" SIZE SHALL BE INSTALLED FOR STREET LIGHTS AND THEIR ASSOCIATED CONDUCTORS AS CALLED FOR ON THE KENTUCKY UTILITIES ELECTRICAL SERVICE PLAN. CONDUIT ELBOWS SHALL BE SCHEDULE 40 PVC WITH A 24" RADIUS. CONDUITS SHALL BE U.L. LISTED PER UL STANDARD 651 AND CONFORM TO NEMA STANDARD TC-2. CONDUITS SHALL BE "SUNLIGHT RESISTANT" WHERE EXPOSED TO SUNLIGHT RADIATION. CONDUITS SHALL BE LISTED FOR USE WHERE ENCASED IN CONCRETE, OR AS DIRECT BURIAL. CONDUITS SHALL BE RATED FOR USE WITH 90°C CONDUCTORS. THE USE OF RIGID METAL CONDUITS FOR STREET LIGHTS IS NOT PERMITTED IN ANY CASE. CONDUITS SHALL BE INSTALLED PER THE REQUIRED MINIMUM BURIAL DEPTHS BELOW:

- ON PRIVATE PROPERTY (EXCEPT UNDER A PRIVATE ROAD).....18"
- UNDER A ROAD OR DRIVEWAY ON PRIVATE PROPERTY).....30"
- IN CITY-OWNED RIGHT-OF-WAY (EXCEPT DIRECTLY UNDER A ROAD).....18"
- WHERE DIRECTLY UNDER A CITY-OWNED ROAD.....30"
- IN STATE-OWNED RIGHT-OF-WAY (EXCEPT DIRECTLY UNDER A ROAD).....30"
- WHERE DIRECTLY UNDER A STATE-OWNED ROAD.....42"

CONDUIT RUNS SHALL BE INSTALLED WITH KU-SPECIFIED PULL-BOXES WHERE STRAIGHT-RUN PULLS ARE LONGER THAN 300 FEET OR AS WHERE REQUIRED BY KENTUCKY UTILITIES TO ELIMINATE EXCESSIVE CONDUITS BENDS. ONLY (1) INTERMEDIATE BEND IS PERMITTED BETWEEN THE END "PULL-POINTS". THE USE OF KU-SPECIFIED PULL-BOXES MAY BE REQUIRED BESIDE EACH STREET LIGHT POLE IN SOME LIGHTING INSTALLATIONS AS INDICATED ON THE KENTUCKY UTILITIES ELECTRICAL SERVICE PLAN.

ACCEPTABLE MANUFACTURERS:
CARLON
CANTEX

LEGEND

- HIGH MAST POLE
- JUNCTION BOXES - TYPES A & C (AS DESIGNATED)
- CONCRETE MARKER
- CONDUIT (SIZE & TYPE AS NOTED)
- DUCTED CABLE
- POLE BASE

SCALE: 1"= 50'

FILE NAME:
 USER: DATE PLOTTED:
 E-SHEET NAME:
 MicroStation v8.11.7.180

U.S. 68 (HARRODSBURG RD.) LFUGG LIGHTING TO BE REPLACED (CONDUIT ONLY)					
EXISTING LOCATION			PROPOSED LOCATION		
STATION	OFFSET	SIDE	STATION	OFFSET	SIDE
185+79.64	48.14'	LT	185+80	55'	LT
187+57.54	47.97'	LT	187+57	57'	LT
189+31.86	47.82	LT	189+08	60'	LT
-	-	-	190+56	60'	LT

ALEXANDRIA DRIVE LFUGG LIGHTING TO BE REPLACED (CONDUIT ONLY)					
EXISTING LOCATION			PROPOSED LOCATION		
STATION	OFFSET	SIDE	STATION	OFFSET	SIDE
51+34.40	23.12'	RT	51+35	31'	RT
52+85.99	23.68'	RT	52+86	31'	RT


PASADENA DRIVE LFUGG LIGHTING TO BE REPLACED (CONDUIT ONLY)					
EXISTING LOCATION			PROPOSED LOCATION		
STATION	OFFSET	SIDE	STATION	OFFSET	SIDE
47+45.74	24.43'	LT	47+46	38'	LT

REVISD 05-05-2011

PROPOSED LIGHT POLE BASE LOCATIONS ARE SHOWN FOR INFORMATION PURPOSES ONLY. LOCATIONS MAY BE MODIFIED, AS DIRECTED BY KENTUCKY UTILITIES AND/OR THE ENGINEER.

ALL CONDUITS SHALL BE ROUTED FROM THE PROPOSED LIGHT POLE BASE LOCATION TO THE NEAREST EXISTING LIGHT POLE OR NEAREST ELECTRICAL SERVICE LOCATION, AS DIRECTED BY KENTUCKY UTILITIES AND/OR THE ENGINEER.

THE SEVEN (7) POLE BASES NOTED ARE FOR INFORMATIONAL PURPOSES ONLY AND SHALL BE SUPPLIED BY KENTUCKY UTILITIES. CONDUIT BETWEEN THE POLE BASES SHALL BE PAID FOR BY THE BID ITEM 'SCHEDULE 40 PVC - 2 INCH'.

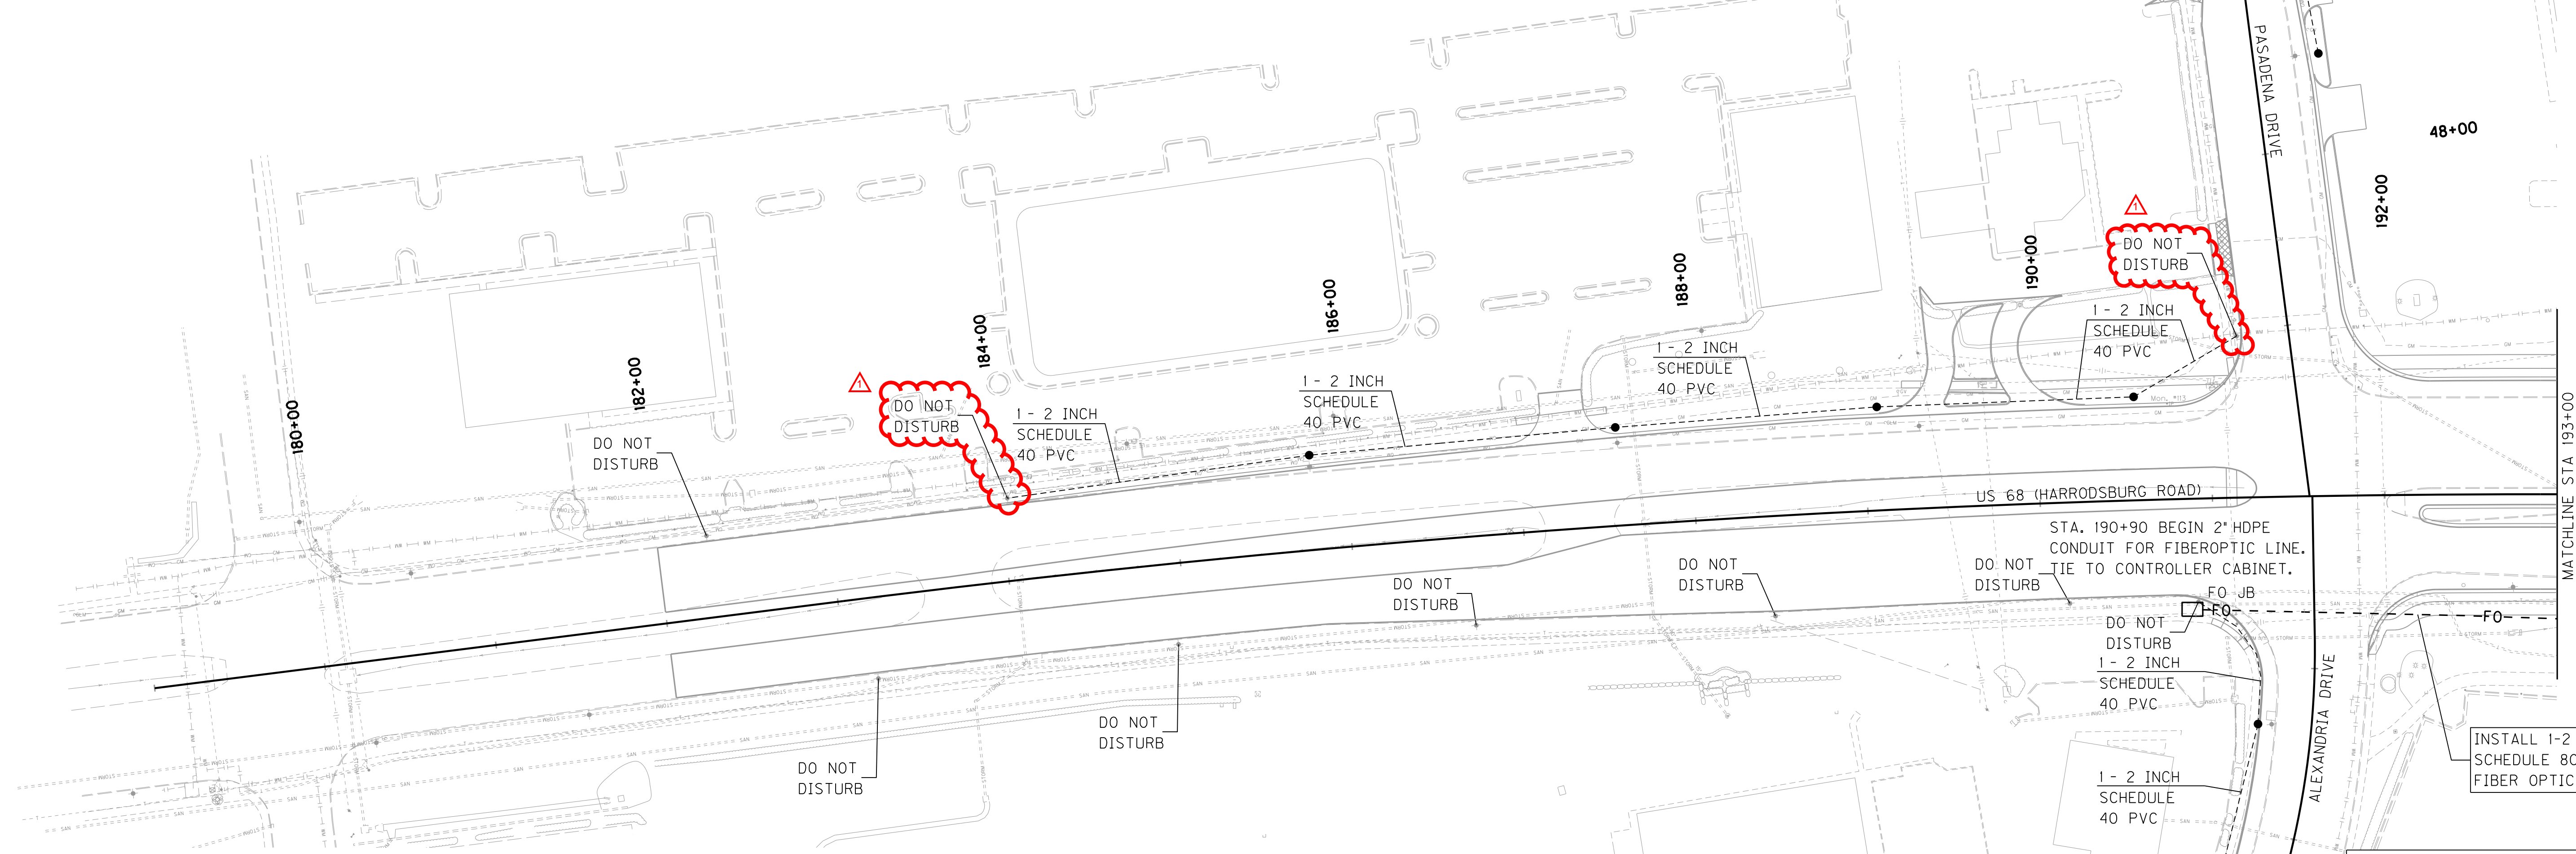

SPECIFICATIONS FOR KENTUCKY UTILITIES STREET LIGHT CONDUITS

CONDUITS COVERED UNDER THIS SPECIFICATION ARE FOR INSTALLATION IN TRENCHES AND RISERS ONLY (DIRECT BURIED CONDUITS ARE SPECIFIED BY KENTUCKY UTILITIES ELSEWHERE). CONDUITS AND CONDUIT FITTINGS SHALL BE SCHEDULE 40 PVC FOR STRAIGHT RUNS, SWEEPS, AND ELBOWS EXCEPT THAT SCHEDULE 80 PVC SHALL BE USED FOR ALL ROAD CROSSINGS. EITHER 1" OR 2" SIZE SHALL BE INSTALLED FOR STREET LIGHTS AND THEIR ASSOCIATED CONDUCTORS AS CALLED FOR ON THE KENTUCKY UTILITIES ELECTRICAL SERVICE PLAN. CONDUIT ELBOWS SHALL BE SCHEDULE 40 PVC WITH A 24" RADIUS. CONDUITS SHALL BE U.L. LISTED PER UL STANDARD 651 AND CONFORM TO NEMA STANDARD TC-2. CONDUITS SHALL BE "SUNLIGHT RESISTANT" WHERE EXPOSED TO SUNLIGHT RADIATION. CONDUITS SHALL BE LISTED FOR USE WHERE ENCASED IN CONCRETE, OR AS DIRECT BURIAL. CONDUITS SHALL BE RATED FOR USE WITH 90°C CONDUCTORS. THE USE OF RIGID METAL CONDUITS FOR STREET LIGHTS IS NOT PERMITTED IN ANY CASE. CONDUITS SHALL BE INSTALLED PER THE REQUIRED MINIMUM BURIAL DEPTHS BELOW:

- ON PRIVATE PROPERTY (EXCEPT UNDER A PRIVATE ROAD).....18"
- UNDER A ROAD OR DRIVEWAY ON PRIVATE PROPERTY).....30"
- IN CITY-OWNED RIGHT-OF-WAY (EXCEPT DIRECTLY UNDER A ROAD).....18"
- WHERE DIRECTLY UNDER A CITY-OWNED ROAD.....30"
- IN STATE-OWNED RIGHT-OF-WAY (EXCEPT DIRECTLY UNDER A ROAD).....30"
- WHERE DIRECTLY UNDER A STATE-OWNED ROAD.....42"

CONDUIT RUNS SHALL BE INSTALLED WITH KU-SPECIFIED PULL-BOXES WHERE STRAIGHT-RUN PULLS ARE LONGER THAN 300 FEET OR AS WHERE REQUIRED BY KENTUCKY UTILITIES TO ELIMINATE EXCESSIVE CONDUITS BENDS. ONLY (1) INTERMEDIATE BEND IS PERMITTED BETWEEN THE END "PULL-POINTS". THE USE OF KU-SPECIFIED PULL-BOXES MAY BE REQUIRED BESIDE EACH STREET LIGHT POLE IN SOME LIGHTING INSTALLATIONS AS INDICATED ON THE KENTUCKY UTILITIES ELECTRICAL SERVICE PLAN.

ACCEPTABLE MANUFACTURERS:
CARLON
CANTEX

LEGEND	
	HIGH MAST POLE
	JUNCTION BOXES - TYPES A & C (AS DESIGNATED)
	CONCRETE MARKER
	CONDUIT (SIZE & TYPE AS NOTED)
	DUCTED CABLE
	POLE BASE

FILE NAME:
 USER: DATE PLOTTED:
 E-SHEET NAME:
 MicroStation v8.11.7.180

SCALE: 1"= 50'

Right-of-Way Certification Form

Revised 2/22/11

Federal Funded

Original

State Funded

Re-Certification

This form must be completed and submitted to FHWA with the PS&E package for federal-aid funded Interstate, Appalachia, and Major projects. This form shall also be submitted to FHWA for all federal-aid projects that fall under Conditions No. 2 or 3 outlined elsewhere in this form. When Condition No. 2 or 3 apply, KYTC shall resubmit this ROW Certification prior to construction contract Award. For all other federal-aid projects, this form shall be completed and retained in the KYTC project file.

Date: April 29, 2011

Project Name: Harrodsburg Road

Letting Date: May 2011

Project #: FD52 C034 8018601R

County: Fayette

Item #: 7-144.01

Federal #: NH 2681 (024)

Description of Project:

Projects that require **NO** new or additional right-of-way acquisitions and/or relocations

- The proposed transportation improvement will be built within the existing rights-of-way and there are no properties to be acquired, individuals, families, and businesses ("relocatees") to be relocated, or improvements to be removed as a part of this project.

Projects that require new or additional right-of-way acquisitions and/or relocations

- Per 23 CFR 635.309, the KYTC hereby certify that all relocatees have been relocated to decent, safe, and sanitary housing or that KYTC has made available to relocatees adequate replacement housing in accordance with the provisions of the current FHWA directive(s) covering the administration of the Highway Relocation Assistance Program and that at least one of the following three conditions has been met. (Check those that apply.)

Condition 1. All necessary rights-of-way, including control of access rights when applicable, have been acquired including legal and physical possession. Trial or appeal of cases may be pending in court but legal possession has been obtained. There may be some improvements remaining on the right-of-way, but all occupants have vacated the lands and improvements, and KYTC has physical possession and the rights to remove, salvage, or demolish all improvements and enter on all land. Fair market value has been paid or deposited with the court.

Condition 2. Although all necessary rights-of-way have not been fully acquired, the right to occupy and to use all rights-of-way required for the proper execution of the project has been acquired. Trial or appeal of some parcels may be pending in court and on other parcels full legal possession has not been obtained, but right of entry has been obtained, the occupants of all lands and improvements have vacated, and KYTC has physical possession and right to remove, salvage, or demolish all improvements. Fair market value has been paid or deposited with the court for most parcels. Fair market value for all pending parcels will be paid or deposited with the court prior to AWARD of construction contract. (See note 1 below.)



Note 1: The KYTC shall re-submit a right-of-way certification form for this project prior to AWARD of all Federal-Aid construction contracts. Award must not to be made until after KYTC has obtained full legal possession and fair market value for all parcels has been paid or deposited with the court and FHWA has concurred in the re-submitted right-of-way certification.

Right-of-Way Certification Form

Revised 2/22/11

Condition 3. The acquisition or right of occupancy and use of a few remaining parcels are not complete and/or some parcels still have occupants. However, all remaining occupants have had replacement housing made available to them in accordance with 49 CFR 24.204. The KYTC is hereby requesting authorization to advertise this project for bids and to proceed with bid letting even though the necessary rights-of-way will not be fully acquired, and/or some occupants will not be relocated, and/or the fair market value will not be paid or deposited with the court for some parcels until after bid letting. KYTC will fully meet all the requirements outlined in 23 CFR 635.309(c)(3) and 49 CFR 24.102(j) and will expedite completion of all acquisitions, relocations, and full payments after bid letting and prior to AWARD of the construction contract or force account construction. A full explanation and reason for this request, including identification of each such parcel and dates on which acquisitions, payments, and relocations will be completed, is attached to this certification form for FHWA concurrence. (See note 2.)

Note 2: The KYTC may request authorization on this basis only in unique and unusual circumstances. Proceeding to bid letting shall be the exception and never become the rule. In all cases, the KYTC shall make extraordinary efforts to expedite completion of the acquisition, payment for all affected parcels, and the relocation of all relocatees prior to AWARD of all Federal-Aid construction contracts or force account construction.

Approved:	<u>JEFF RAY</u>		Right-of-Way Supervisor
	Printed Name	Signature	
Approved:	<u>Keith McDonald</u>	 4/29/11	KYTC, Director of ROW & Utilities
	Printed Name	Signature	
Approved:	_____	_____	FHWA, ROW Officer (when applicable)
	Printed Name	Signature	

Right-of-Way Certification Form

Revised 2/22/11

Date: April 29, 2011

Project Name: Harrodsburg Road
 Project #: FD52 C034 8018601R
 Item #: 7-144.01
 Letting Date: May 2011

County: Fayette
 Federal #: NH 2681 (024)

This project has 6 total number of parcels to be acquired, and 0 total number of individuals or families to be relocated, as well as 0 total number of businesses to be relocated.

- 6 Parcels where acquired by a signed fee simple deed and fair market value has been paid
- Parcels have been acquired by IOJ through condemnation and fair market value has been deposited with the court
- Parcels have not been acquired at this time (*explain below for each parcel*)
- Parcels have been acquired or have a "right of entry" but fair market value has not been paid or has not been deposited with the court (*explain below for each parcel*)
- Relocatees have not been relocated from parcels , , , , , , and (*explain below for each parcel*)

Parcel #	Name/Station	Explanation for delayed acquisition, delayed relocation, or delayed payment of fair market value	Proposed date of payment or of relocation

There are 0 billboards and/or 0 cemeteries involved on this project.

There are 0 water or monitoring wells on parcels , , , , and . All have been acquired and are the responsibility of the project contractor to close/cap.

Form Effective Date: April 1, 2006
Last Revised: February 22, 2011

General Decision Number: KY100211 05/06/2011 KY211

State: Kentucky

Construction Type: Highway

Counties: Anderson, Bath, Bourbon, Boyd, Boyle, Bracken,
Breckinridge, Bullitt, Carroll, Carter, Clark, Elliott,
Fayette, Fleming, Franklin, Gallatin, Grant, Grayson, Greenup,
Hardin, Harrison, Henry, Jefferson, Jessamine, Larue, Lewis,
Madison, Marion, Mason, Meade, Mercer, Montgomery, Nelson,
Nicholas, Oldham, Owen, Robertson, Rowan, Scott, Shelby,
Spencer, Trimble, Washington and Woodford Counties in Kentucky.

HIGHWAY CONSTRUCTION PROJECTS (excluding tunnels, building
structures in rest area projects & railroad construction;
cascale, suspension & spandrel arch bridges designed for
commercial navigation, bridges involving marine construction;
and other major bridges).

Modification Number	Publication Date
0	10/22/2010
1	11/05/2010
2	12/03/2010
3	12/17/2010
4	12/31/2010
5	01/28/2011
6	03/25/2011
7	05/06/2011

BRIN0004-003 04/01/2010

BRECKENRIDGE COUNTY

	Rates	Fringes
BRICKLAYER.....	\$ 27.47	12.53

BRKY0001-005 06/01/2009

BULLITT, CARROLL, GRAYSON, HARDIN, HENRY, JEFFERSON, LARUE,
MARION, MEADE, NELSON, OLDHAM, SHELBY, SPENCER, & TRIMBLE
COUNTIES:

	Rates	Fringes
BRICKLAYER.....	\$ 24.11	9.97

BRKY0002-006 11/01/2010

BRACKEN, GALLATIN, GRANT, MASON & ROBERTSON COUNTIES:

	Rates	Fringes
BRICKLAYER.....	\$ 26.44	10.01

BRKY0007-004 06/01/2009

BOYD, CARTER, ELLIOT, FLEMING, GREENUP, LEWIS & ROWAN COUNTIES:

	Rates	Fringes
BRICKLAYER.....	\$ 26.82	15.30

BRKY0017-004 06/01/2009

ANDERSON, BATH, BOURBON, BOYLE, CLARK, FAYETTE, FRANKLIN,
HARRISON, JESSAMINE, MADISON, MERCER, MONTGOMERY, NICHOLAS,
OWEN, SCOTT, WASHINGTON & WOODFORD COUNTIES:

	Rates	Fringes
BRICKLAYER.....	\$ 24.11	9.97

CARP0064-001 07/01/2010

	Rates	Fringes
CARPENTER.....	\$ 25.45	12.21
Diver.....	\$ 37.64	10.23
PILEDRIVERMAN.....	\$ 25.09	10.23

ELEC0212-008 05/31/2010

BRACKEN, GALLATIN and GRANT COUNTIES

	Rates	Fringes
ELECTRICIAN.....	\$ 26.11	14.34

ELEC0212-014 01/01/2006

BRACKEN, GALLATIN & GRANT COUNTIES:

	Rates	Fringes
Sound & Communication Technician.....	\$ 20.45	6.95

ELEC0317-012 06/01/2010

BOYD, CARTER, ELLIOT & ROWAN COUNTIES:

	Rates	Fringes
Electricians:		
Cable Splicer.....	\$ 32.68	18.13
Electrician.....	\$ 31.87	19.58

ELEC0369-007 05/26/2010

ANDERSON, BATH, BOURBON, BOYLE, BRECKINRIDGE, BULLITT, CARROLL,
CLARK, FAYETTE, FRAONKLIN, GRAYSON, HARDIN, HARRISON, HENRY,
JEFFERSON, JESSAMINE, LARUE, MADISON, MARION, MEADE, MERCER,
MONTGOMERY, NELSON, NICHOLAS, OLDHAM, OWEN, ROBERTSON, SCOTT,
SHELBY, SPENCER, TRIMBLE, WASHINGTON, & WOODFORD COUNTIES:

	Rates	Fringes
ELECTRICIAN.....	\$ 29.27	13.08

* ELEC0575-002 05/31/2010

FLEMING, GREENUP, LEWIS & MASON COUNTIES:

	Rates	Fringes
ELECTRICIAN.....	\$ 30.69	12.48

ENGI0181-018 07/01/2010		

	Rates	Fringes
Operating Engineer:		
GROUP 1.....	\$ 25.35	13.00
GROUP 2.....	\$ 22.93	13.00
GROUP 3.....	\$ 23.31	13.00
GROUP 4.....	\$ 22.67	13.00

OPERATING ENGINEER CLASSIFICATIONS

GROUP 1 - A-Frame Winch Truck; Auto Patrol; Backfiller; Batcher Plant; Bituminous Paver; Bituminous Transfer Machine; Boom Cat; Bulldozer; Mechanic; Cableway; Carry-All Scoop; Carry Deck Crane; Central Compressor Plant; Cherry Picker; Clamshell; Concrete Mixer (21 cu. ft. or Over); Concrete Paver; Truck-Mounted Concrete Pump; Core Drill; Crane; Crusher Plant; Derrick; Derrick Boat; Ditching & Trenching Machine; Dragline; Dredge Operator; Dredge Engineer; Elevating Grader & Loaders; Grade-All; Gurrries; Heavy Equipment Robotics Operator/Mechanic; High Lift; Hoe-Type Machine; Hoist (Two or More Drums); Hoisting Engine (Two or More Drums); Horizontal Directional Drill Operator; Hydrocrane; Hyster; KeCal Loader; LeTourneau; Locomotive; Mechanic; Mechanically Operated Laser Screed; Mechanic Welder; Mucking Machine; Motor Scraper; Orangepeel Bucket; Overhead Crane; Piledriver; Power Blade; Pumpcrete; Push Dozer; Rock Spreader, attached to equipment; Rotary Drill; Roller (Bituminous); Rough Terrain Crane; Scarifier; Scoopmobile; Shovel; Side Boom; Subgrader; Tailboom; Telescoping Type Forklift; Tow or Push Boat; Tower Crane (French, German & other types); Tractor Shovel; Truck Crane; Tunnel Mining Machines, including Moles, Shields or similar types of Tunnel Mining Equipment

GROUP 2 - Air Compressor (Over 900 cu. ft. per min.); Bituminous Mixer; Boom Type Tamping Machine; Bull Float; Concrete Mixer (Under 21 cu. ft.); Dredge Engineer; Electric Vibrator; Compactor/Self-Propelled Compactor; Elevator (One Drum or Buck Hoist); Elevator (When used to Hoist Building Material); Finish Machine; Firemen & Hoist (One Drum); Flexplane; Forklift (Regardless of Lift Height); Form Grader; Joint Sealing Machine; Outboard Motor Boat; Power Sweeper (Riding Type); Roller (Rock); Ross Carrier; Skid Mounted or Trailer Mounted Concrete Pump; Skid Steer Machine with all Attachments; Switchman or Brakeman; Throttle Valve Person; Tractair & Road Widening Trencher; Tractor (50 H.P. or Over); Truck Crane Oiler; Tugger; Welding Machine; Well Points; & Whirley Oiler

GROUP 3 - All Off Road Material Handling Equipment, including Articulating Dump Trucks; Greaser on Grease Facilities servicing Heavy Equipment

GROUP 4 - Bituminous Distributor; Burlap & Curing Machine;
Cement Gun; Concrete Saw; Conveyor; Deckhand Oiler; Grout
Pump; Hydraulic Post Driver; Hydro Seeder; Mud Jack; Oiler;
Paving Joint Machine; Power Form Handling Equipment; Pump;
Roller (Earth); Steerman; Tamping Machine; Tractor (Under
50 H.P.); & Vibrator

CRANES - with booms 150 ft. & Over (Including JIB), and where
the length of the boom in combination with the length of
the piling leads equals or exceeds 150 ft. - \$1.00 over
Group 1 rate

EMPLOYEES ASSIGNED TO WORK BELOW GROUND LEVEL ARE TO BE PAID
10%
ABOVE BASIC WAGE RATE. THIS DOES NOT APPLY TO OPEN CUT WORK.

IRON0044-009 06/01/2009

BRACKEN, GALLATIN, GRANT, HARRISON, ROBERTSON,
BOURBON (Northern third, including Townships of Jackson,
Millersburg, Ruddel Mills & Shawhan);
CARROLL (Eastern third, including the Township of Ghent);
FLEMING (Western part, excluding Townships of Beechburg, Colfax,
Elizaville, Flemingsburg, Flemingsburg Junction, Foxport,
Grange City, Hillsboro, Hilltop, Mount Carmel, Muses Mills,
Nepton, Pecksridge, Plummers Landing, Plummers Mill, Poplar
Plains, Ringos Mills, Tilton & Wallingford);
MASON (Western two-thirds, including Townships of Dover,
Lewisburg, Mays Lick, Maysville, Minerva, Moranburg,
Murphysville, Ripley, Sardis, Shannon, South Ripley &
Washington);
NICHOLAS (Townships of Barefoot, Barterville, Carlisle,
Ellisville, Headquarters, Henryville, Morningglory, Myers &
Oakland Mills);
OWEN (Townships of Beechwood, Bromley, Fairbanks, Holbrook,
Jonesville, Long Ridge, Lusby's Mill, New, New Columbus, New
Liberty, Owenton, Poplar Grove, Rockdale, Sanders, Teresita &
Wheatley);
SCOTT (Northern two-thirds, including Townships of Biddle,
Davis, Delaplain, Elmville, Longlick, Muddy Ford, Oxford,
Rogers Gap, Sadieville, Skinnersburg & Stonewall)

	Rates	Fringes
IRONWORKER		
Fence Erector.....	\$ 23.55	16.72
Structural.....	\$ 26.17	16.72

IRON0070-006 06/01/2010

ANDERSON, BOYLE, BRECKINRIDGE, BULLITT, FAYETTE, FRANKLIN,
GRAYSON, HARDIN, HENRY, JEFFERSON, JESSAMINE, LARUE, MADISON,
MARION, MEADE, MERCER, NELSON, OLDHAM, SHELBY, SPENCER,
FRIMBLE, WASHINGTON & WOODFORD
BOURBON (Southern two-thirds, including Townships of Austerlity,
Centerville, Clintonville, Elizabeth, Hutchison, Littlerock,
North Middletown & Paris);
CARROLL (Western two-thirds, including Townships of Carrollton,
Easterday, English, Locust, Louis, Prestonville & Worthville);
CLARK (Western two-thirds, including Townships of Becknerville,
Flanagan, Ford, Pine Grove, Winchester & Wyandotte);
OWEN (Eastern eighth, including Townships of Glenmary, Gratz,

Monterey, Perry Park & Tacketts Mill);
SCOTT (Southern third, including Townships of Georgetown, Great
Crossing, Newtown, Stampling Ground & Woodlake);

	Rates	Fringes
IRONWORKER.....	\$ 24.99	17.98

IRON0372-006 06/01/2010

BRACKEN, GALLATIN, GRANT, HARRISON and ROBERTSON
BOURBON (Northern third, including Townships of Jackson,
Millersburg, Ruddel Mills & Shawhan);
CARROLL (Eastern third, including the Township of Ghent);
FLEMING (Western part, Excluding Townships of Beechburg, Colfax,
Elizaville, Flemingsburg, Flemingsburg Junction, Foxport,
Grange City, Hillsboro, Hilltop, Mount Carmel, Muses Mills,
Nepton, Pecksridge, Plummers Landing, Plummers Mill, Poplar
Plains,
Ringos Mills, Tilton & Wallingford);
MASON (Western two-thirds, including Townships of Dover,
Lewisburg, Mays Lick, Maysville, Minerva, Moranburg,
Murphysville, Ripley, Sardis, Shannon, South Ripley &
Washington);
NICHOLAS (Townships of Barefoot, Barterville, Carlisle,
Ellisville, Headquarters, Henryville, Morningglory, Myers &
Oakland Mills);
OWEN (Townships of Beechwood, Bromley, Fairbanks, Holbrook,
Jonesville, Long Ridge, Lusby's Mill, New, New Columbus, New
Liberty, Owenton, Poplar Grove, Rockdale, Sanders, Teresita &
Wheatley);
SCOTT (Northern two-thirds, including Townships of Biddle,
Davis, Delaplain, Elmville, Longlick, Muddy Ford, Oxford, Rogers
Gap, Sadieville, Skinnersburg & Stonewall) COUNTIES

	Rates	Fringes
IRONWORKER, REINFORCING Beyond 30-mile radius of Hamilton County, Ohio Courthouse.....	\$ 26.55	17.10
Up to & including 30-mile radius of Hamilton County, Ohio Courthouse.....	\$ 26.30	17.10

IRON0769-007 06/01/2010

BATH, BOYD, CARTER, ELLIOTT, GREENUP, LEWIS, MONTGOMERY & ROWAN
CLARK (Eastern third, including townships of Bloomingdale,
Hunt, Indian Fields, Kiddville, Loglick, Rightangele & Thomson);
FLEMING (Townships of Beechburg, Colfax, Elizaville,
Flemingsburg, Flemingsburg Junction, Foxport, Grange City,
Hillsboro, Hilltop, Mount Carmel, Muses Mills, Nepton,
Pecksridge, Plummers Landing, Plummers Mill, Poplar Plains,
Ringos Mills, Tilton & Wallingford);
MASON (Eastern third, including Townships of Helena, Marshall,
Orangeburg, Plumville & Springdale);
NICHOLAS (Eastern eighth, including the Township of Moorefield
Sprout)

	Rates	Fringes
IRONWORKER		
ZONE 1.....	\$ 29.59	17.77
ZONE 2.....	\$ 29.99	17.77
ZONE 3.....	\$ 31.59	17.77
ZONE 1 - Up to 10 mi. radius of union hall, Ashland, Ky., 1643 Greenup Avenue		
ZONE 2 - 10 to 50 mi. radius of union hall;		
ZONE 3 - 50 mi. radius and beyond		

LABO0189-003 07/01/2010

BATH, BOURBON, BOYD, BOYLE, BRACKEN, CARTER, CLARK, ELLIOTT,
FAYETTE, FLEMING, FRANKLIN, GALLATIN, GRANT, GREENUP, HARRISON,
JESSAMINE, LEWIS, MADISON, MASON, MERCER, MONTGOMERY, NICHOLAS,
DWEN, ROBERTSON, ROWAN, SCOTT, & WOOLFORD COUNTIES

	Rates	Fringes
Laborers:		
GROUP 1.....	\$ 20.61	10.35
GROUP 2.....	\$ 20.86	10.35
GROUP 3.....	\$ 20.91	10.35
GROUP 4.....	\$ 21.51	10.35

LABORERS CLASSIFICATIONS

GROUP 1 - Aging & Curing of Concrete; Asbestos Abatement Worker; Asphalt Plant; Asphalt; Batch Truck Dump; Carpenter Tender; Cement Mason Tender; Cleaning of Machines; Concrete; Demolition; Dredging; Environmental - Nuclear, Radiation, Toxic & Hazardous Waste - Level D; Flagperson; Grade Checker; Hand Digging & Hand Back Filling; Highway Marker Placer; Landscaping, Mesh Handler & Placer; Puddler; Railroad; Rip-rap & Grouter; Right-of-Way; Sign, Guard Rail & Fence Installer; Signal Person; Sound Barrier Installer; Storm & Sanitary Sewer; Swamper; Truck Spotter & Dumper; Wrecking of Concrete Forms; General Cleanup

GROUP 2 - Batter Board Man (Sanitary & Storm Sewer); Brickmason Tender; Mortar Mixer Operator; Scaffold Builder; Burner & Welder; Bushhammer; Chain Saw Operator; Concrete Saw Operator; Deckhand Scow Man; Dry Cement Handler; Environmental - Nuclear, Radiation, Toxic & Hazardous Waste - Level C; Forklift Operator for Masonary; Form Setter; Green Concrete Cutting; Hand Operated Grouter & Grinder Machine Operator; Jackhammer; Pavement Breaker; Paving Joint Machine; Pipelayer; Plastic Pipe Fusion; Power Driven Georgia Buggy & Wheel Barrow; Power Post Hole Digger; Precast Manhole Setter; Walk-Behind Tamper; Walk-Behind Trencher; Sand Blaster; Concrete Chipper; Surface Grinder; Vibrator Operator; Wagon Driller

GROUP 3 - Asphalt Luteman & Raker; Gunnite Nozzleman; Gunnite Operator & Mixer; Grout Pump Operator; Side Rail Setter; Rail Paved Ditches; Screw Operator; Tunnel (Free Air); Water Blaster

GROUP 4 - Caisson Worker (Free Air); Cement Finisher; Environmental - Nuclear, Radiation, Toxic & Hazardous Waste

- Levels A & B; Miner & Driller (Free Air); Tunnel Blaster;
& Tunnel Mucker (Free Air); Directional & Horizontal
Boring; Air Track Drillers (All Types); Powdermen &
Blasters; Troxler & Concrete Tester if Laborer is Utilized

LABO0189-008 07/01/2010

ANDERSON, BULLITT, CARROLL, HARDIN, HENRY, JEFFERSON, LARUE,
MARION, MEADE, NELSON, OLDHAM, SHELBY, SPENCER, TRIMBLE &
WASHINGTON COUNTIES

	Rates	Fringes
Laborers:		
GROUP 1.....	\$ 20.91	10.05
GROUP 2.....	\$ 21.16	10.05
GROUP 3.....	\$ 21.21	10.05
GROUP 4.....	\$ 21.81	10.05

LABORERS CLASSIFICATIONS

GROUP 1 - Aging & Curing of Concrete; Asbestos Abatement
Worker; Asphalt Plant; Asphalt; Batch Truck Dump; Carpenter
Tender; Cement Mason Tender; Cleaning of Machines;
Concrete; Demolition; Dredging; Environmental - Nuclear,
Radiation, Toxic & Hazardous Waste - Level D; Flagperson;
Grade Checker; Hand Digging & Hand Back Filling; Highway
Marker Placer; Landscaping, Mesh Handler & Placer; Puddler;
Railroad; Rip-rap & Grouter; Right-of-Way; Sign, Guard Rail
& Fence Installer; Signal Person; Sound Barrier Installer;
Storm & Sanitary Sewer; Swamper; Truck Spotter & Dumper;
Wrecking of Concrete Forms; General Cleanup

GROUP 2 - Batter Board Man (Sanitary & Storm Sewer);
Brickmason Tender; Mortar Mixer Operator; Scaffold Builder;
Burner & Welder; Bushhammer; Chain Saw Operator; Concrete
Saw Operator; Deckhand Scow Man; Dry Cement Handler;
Environmental - Nuclear, Radiation, Toxic & Hazardous Waste
- Level C; Forklift Operator for Masonary; Form Setter;
Green Concrete Cutting; Hand Operated Grouter & Grinder
Machine Operator; Jackhammer; Pavement Breaker; Paving
Joint Machine; Pipelayer; Plastic Pipe Fusion; Power Driven
Georgia Buggy & Wheel Barrow; Power Post Hole Digger;
Precast Manhole Setter; Walk-Behind Tamper; Walk-Behind
Trencher; Sand Blaster; Concrete Chipper; Surface Grinder;
Vibrator Operator; Wagon Driller

GROUP 3 - Asphalt Luteman & Raker; Gunnite Nozzleman;
Gunnite Operator & Mixer; Grout Pump Operator; Side Rail
Setter; Rail Paved Ditches; Screw Operator; Tunnel (Free
Air); Water Blaster

GROUP 4 - Caisson Worker (Free Air); Cement Finisher;
Environmental - Nuclear, Radiation, Toxic & Hazardous Waste
- Levels A & B; Miner & Driller (Free Air); Tunnel Blaster;
& Tunnel Mucker (Free Air); Directional & Horizontal
Boring; Air Track Drillers (All Types); Powdermen &
Blasters; Troxler & Concrete Tester if Laborer is Utilized

LABO0189-009 07/01/2010

BRECKINRIDGE & GRAYSON COUNTIES

	Rates	Fringes
Laborers:		
GROUP 1.....	\$ 21.16	9.80
GROUP 2.....	\$ 21.41	9.80
GROUP 3.....	\$ 21.46	9.80
GROUP 4.....	\$ 22.06	9.80

LABORERS CLASSIFICATIONS

GROUP 1 - Aging & Curing of Concrete; Asbestos Abatement Worker; Asphalt Plant; Asphalt; Batch Truck Dump; Carpenter Tender; Cement Mason Tender; Cleaning of Machines; Concrete; Demolition; Dredging; Environmental - Nuclear, Radiation, Toxic & Hazardous Waste - Level D; Flagperson; Grade Checker; Hand Digging & Hand Back Filling; Highway Marker Placer; Landscaping, Mesh Handler & Placer; Puddler; Railroad; Rip-rap & Grouter; Right-of-Way; Sign, Guard Rail & Fence Installer; Signal Person; Sound Barrier Installer; Storm & Sanitary Sewer; Swamper; Truck Spotter & Dumper; Wrecking of Concrete Forms; General Cleanup

GROUP 2 - Batter Board Man (Sanitary & Storm Sewer); Brickmason Tender; Mortar Mixer Operator; Scaffold Builder; Burner & Welder; Bushhammer; Chain Saw Operator; Concrete Saw Operator; Deckhand Scow Man; Dry Cement Handler; Environmental - Nuclear, Radiation, Toxic & Hazardous Waste - Level C; Forklift Operator for Masonary; Form Setter; Green Concrete Cutting; Hand Operated Grouter & Grinder Machine Operator; Jackhammer; Pavement Breaker; Paving Joint Machine; Pipelayer; Plastic Pipe Fusion; Power Driven Georgia Buggy & Wheel Barrow; Power Post Hole Digger; Precast Manhole Setter; Walk-Behind Tamper; Walk-Behind Trencher; Sand Blaster; Concrete Chipper; Surface Grinder; Vibrator Operator; Wagon Driller

GROUP 3 - Asphalt Luteman & Raker; Gunnite Nozzleman; Gunnite Operator & Mixer; Grout Pump Operator; Side Rail Setter; Rail Paved Ditches; Screw Operator; Tunnel (Free Air); Water Blaster

GROUP 4 - Caisson Worker (Free Air); Cement Finisher; Environmental - Nuclear, Radiation, Toxic & Hazardous Waste - Levels A & B; Miner & Driller (Free Air); Tunnel Blaster; & Tunnel Mucker (Free Air); Directional & Horizontal Boring; Air Track Drillers (All Types); Powdermen & Blasters; Troxler & Concrete Tester if Laborer is Utilized

PAIN0012-005 06/11/2005

BATH, BOURBON, BOYLE, CLARK, FAYETTE, FLEMING, FRANKLIN,
HARRISON, JESSAMINE, MADISON, MERCER, MONTGOMERY, NICHOLAS,
ROBERTSON, SCOTT & WOODFORD COUNTIES:

	Rates	Fringes
PAINTER		
Bridge/Equipment Tender and/or Containment Builder..	\$ 18.90	5.90
Brush & Roller.....	\$ 21.30	5.90
Elevated Tanks;		

Steeplejack Work; Bridge & Lead Abatement.....	\$ 22.30	5.90
Sandblasting & Waterblasting.....	\$ 22.05	5.90
Spray.....	\$ 21.80	5.90

PAIN0012-017 06/01/2010

BRACKEN, GALLATIN, GRANT, MASON & OWEN COUNTIES:

	Rates	Fringes
PAINTER (Heavy & Highway Bridges - Guardrails - Lightpoles - Striping)		
Bridge Equipment Tender and Containment Builder.....	\$ 20.27	8.10
Brush & Roller.....	\$ 22.85	8.10
Elevated Tanks; Steeplejack Work; Bridge & Lead Abatement.....	\$ 23.85	8.10
Sandblasting & Water Blasting.....	\$ 23.60	8.10
Spray.....	\$ 23.35	8.10

PAIN0118-004 05/01/2010

ANDERSON, BRECKINRIDGE, BULLITT, CARROLL, GRAYSON, HARDIN,
HENRY, JEFFERSON, LARUE, MARION, MEADE, NELSON, OLDHAM, SHELBY,
SPENCER, TRIMBLE & WASHINGTON COUNTIES:

	Rates	Fringes
PAINTER		
Brush & Roller.....	\$ 18.50	10.30
Spray, Sandblast, Power Tools, Waterblast & Steam Cleaning.....	\$ 19.50	10.30

PAIN1072-003 12/01/2010

BOYD, CARTER, ELLIOTT, GREENUP, LEWIS and ROWAN COUNTIES

	Rates	Fringes
Painters:		
Bridges; Locks; Dams; Tension Towers & Energized Substations.....	\$ 29.03	11.90
Power Generating Facilities.	\$ 25.79	11.90

PLUM0248-003 06/01/2010

BOYD, CARTER, ELLIOTT, GREENUP, LEWIS & ROWAN COUNTIES:

	Rates	Fringes
Plumber and Steamfitter.....	\$ 31.37	15.23

PLUM0392-007 06/01/2008

BRACKEN, CARROLL (Eastern Half), GALLATIN, GRANT, MASON, OWEN &

ROBERTSON COUNTIES:

	Rates	Fringes
Plumbers and Pipefitters.....	\$ 28.39	14.30

PLUM0502-003 08/01/2010

BRECKINRIDGE, BULLITT, CARROLL (Western Half), FRANKLIN
(Western three-fourths), GRAYSON, HARDIN, HENRY, JEFFERSON,
LARUE, MARION, MEADE, NELSON, OLDHAM, SHELBY, SPENCER, TRIMBLE &
WASHINGTON COUNTIES

	Rates	Fringes
PLUMBER.....	\$ 30.50	15.13

SUKY2010-160 10/08/2001

	Rates	Fringes
Truck drivers:		
GROUP 1.....	\$ 16.57	7.34
GROUP 2.....	\$ 16.68	7.34
GROUP 3.....	\$ 16.86	7.34
GROUP 4.....	\$ 16.96	7.34

TRUCK DRIVER CLASSIFICATIONS

- GROUP 1 - Mobile Batch Truck Tender
- GROUP 2 - Greaser; Tire Changer; & Mechanic Tender
- GROUP 3 - Single Axle Dump; Flatbed; Semi-trailer or Pole Trailer when used to pull building materials and equipment; Tandem Axle Dump; Distributor; Mixer; & Truck Mechanic
- GROUP 4 - Euclid & Other Heavy Earthmoving Equipment & Lowboy; Articulator Cat; 5-Axle Vehicle; Winch & A-Frame when used in transporting materials; Ross Carrier; Forklift when used to transport building materials; & Pavement Breaker

WELDERS - Receive rate prescribed for craft performing operation to which welding is incidental.

=====
Unlisted classifications needed for work not included within the scope of the classifications listed may be added after award only as provided in the labor standards contract clauses (29 CFR 5.5(a)(1)(ii)).

--

In the listing above, the "SU" designation means that rates listed under the

identifier do not reflect collectively bargained wage and fringe benefit rates. Other designations indicate unions whose rates have been determined to be prevailing.

--
WAGE DETERMINATION APPEALS PROCESS

1.) Has there been an initial decision in the matter? This can be:

- * an existing published wage determination
- * a survey underlying a wage determination
- * a Wage and Hour Division letter setting forth a position on a wage determination matter
- * a conformance (additional classification and rate) ruling

In survey related matters, initial contact, including requests for summaries of surveys, should be with the Wage and Hour Regional Office for the area in which the survey was conducted because those Regional Offices have responsibility for the Davis-Bacon survey program. If the response from this initial contact is not satisfactory, then the process described in 2.) and 3.) should be followed.

With regard to any other matter not yet ripe for the formal process described here, initial contact should be with the Branch of Construction Wage Determinations. Write to:

Branch of Construction Wage Determinations
Wage and Hour Division
U.S. Department of Labor
200 Constitution Avenue, N.W.
Washington, DC 20210

2.) If the answer to the question in 1.) is yes, then an interested party (those affected by the action) can request review and reconsideration from the Wage and Hour Administrator (See 29 CFR Part 1.8 and 29 CFR Part 7).
Write to:

Wage and Hour Administrator
U.S. Department of Labor
200 Constitution Avenue, N.W.
Washington, DC 20210

The request should be accompanied by a full statement of the interested party's position and by any information (wage payment data, project

description, area practice material, etc.) that the requestor considers relevant to the issue.

3.) If the decision of the Administrator is not favorable, an interested party may appeal directly to the Administrative Review Board (formerly the Wage Appeals Board). Write to:

Administrative Review Board
U.S. Department of Labor
200 Constitution Avenue, N.W.
Washington, DC 20210

4.) All decisions by the Administrative Review Board are final.

END OF GENERAL DECISION

Fringe benefit amounts are applicable for all hours worked except when otherwise noted.

These rates are listed pursuant to the Kentucky Determination No. CR-10-III- HWY dated July 12, 2010.

No laborer, workman or mechanic shall be paid at a rate less than that of a Journeyman except those classified as bona fide apprentices.

Apprentices or trainees shall be permitted to work as such subject to Administrative Regulations adopted by the Commissioner of Workplace Standards. Copies of these regulations will be furnished upon request from any interested person.

Before using apprentices on the job the contractor shall present to the Contracting Officer written evidence of registration of such employees in a program of a State apprenticeship and training agency approved and recognized by the U. S. Bureau of Apprenticeship and Training. In the absence of such a State agency, the contractor shall submit evidence of approval and registration by the U. S. Bureau of Apprenticeship and Training.

The contractor shall submit to the Contracting Officer, written evidence of the established apprenticeship-journeyman ratios and wage rates in the project area, which will be the basis for establishing such ratios and rates for the project under the applicable contract provisions.

TO: EMPLOYERS/EMPLOYEES

PREVAILING WAGE SCHEDULE:

The wages indicated on this wage schedule are the least permitted to be paid for the occupations indicated. When an employee works in more than one classification, the employer must record the number of hours worked in each classification at the prescribed hourly base rate.

OVERTIME:

Overtime is to be paid after an employee works eight (8) hours a day or forty (40) hours a week, whichever gives the employee the greater wages. At least time and one-half the base rate is required for all overtime. A laborer, workman or mechanic and an employer may enter into a written agreement or a collective bargaining agreement to work more than eight (8) hours a calendar day but not more than ten (10) hours a calendar day for the straight time hourly rate. Wage violations or questions should be directed to the designated Engineer or the undersigned.

Ryan Griffith, Director
Division of Construction Procurement
Frankfort, Kentucky 40622

CONTRACT ID: 111022
COUNTY: FAYETTE
PROPOSAL: NH 2681(026)

PAGE: 1
LETTING: 05/20/11
CALL NO: 106

LINE NO	ITEM	DESCRIPTION	APPROXIMATE QUANTITY	UNIT	UNIT PRICE	AMOUNT
SECTION 0001 ROADWAY						
0010	00001	DGA BASE	7,984.000	TON		
0020	00003	CRUSHED STONE BASE	4,754.000	TON		
0030	00071	CRUSHED AGGREGATE SIZE NO 57	8.000	TON		
0040	00100	ASPHALT SEAL AGGREGATE	20.000	TON		
0050	00190	LEVELING & WEDGING PG64-22	2,156.000	TON		
0060	00193	ASPHALT SCRATCH COURSE PG76-22	1,739.000	TON		
0070	00212	CL2 ASPH BASE 1.00D PG64-22	210.000	TON		
0080	00214	CL3 ASPH BASE 1.00D PG64-22	6,355.000	TON		
0090	00221	CL2 ASPH BASE 0.75D PG64-22	361.000	TON		
0100	00223	CL3 ASPH BASE 0.75D PG64-22	900.000	TON		
0110	00291	EMULSIFIED ASPHALT RS-2	3.000	TON		
0120	00301	CL2 ASPH SURF 0.38D PG64-22	242.000	TON		
0130	00336	CL3 ASPH SURF 0.38A PG76-22	3,793.000	TON		
0140	00521	STORM SEWER PIPE-15 IN	1,368.000	LF		
0150	00522	STORM SEWER PIPE-18 IN	1,877.000	LF		
0160	00524	STORM SEWER PIPE-24 IN	292.000	LF		
0170	00526	STORM SEWER PIPE-30 IN	48.000	LF		
0180	00528	STORM SEWER PIPE-36 IN	146.000	LF		
0190	01000	PERFORATED PIPE-4 IN	7,000.000	LF		
0200	01010	NON-PERFORATED PIPE-4 IN	700.000	LF		

CONTRACT ID: 111022
COUNTY: FAYETTE
PROPOSAL: NH 2681(026)

PAGE: 2
LETTING: 05/20/11
CALL NO: 106

LINE NO	ITEM	DESCRIPTION	APPROXIMATE QUANTITY	UNIT	UNIT PRICE	AMOUNT
0210	01015	INSPECT & CERTIFY EDGE DRAIN SYSTEM	(1.00)	LS		
0220	01310	REMOVE PIPE	185.000	LF		
0230	01314	PLUG PIPE	1.000	EACH		
0240	01432	SLOPED BOX OUTLET TYPE 1-15 IN	1.000	EACH		
0250	01433	SLOPED BOX OUTLET TYPE 1-18 IN	4.000	EACH		
0260	01456	CURB BOX INLET TYPE A	30.000	EACH		
0270	01480	CURB BOX INLET TYPE B	2.000	EACH		
0280	01496	DROP BOX INLET TYPE 3	2.000	EACH		
0290	01499	DROP BOX INLET TYPE 4	1.000	EACH		
0300	01544	DROP BOX INLET TYPE 11	2.000	EACH		
0310	01550	DROP BOX INLET TYPE 12A	14.000	LF		
0320	01559	DROP BOX INLET TYPE 13G	4.000	EACH		
0330	01568	DROP BOX INLET TYPE 13S	2.000	EACH		
0340	01585	REMOVE DROP BOX INLET	2.000	EACH		
0350	01634	CAP CURB BOX INLET	17.000	EACH		
0360	01641	JUNCTION BOX-15 IN	1.000	EACH		
0370	01645	JUNCTION BOX-36 IN	1.000	EACH		
0380	01655	REMOVE JUNCTION BOX	1.000	EACH		
0390	01691	FLUME INLET TYPE 2	1.000	EACH		
0400	01705	REMOVE CURB & GUTTER BOX INLET	6.000	EACH		
0410	01740	CORED HOLE DRAINAGE BOX CON-4 IN	30.000	EACH		

CONTRACT ID: 111022
COUNTY: FAYETTE
PROPOSAL: NH 2681(026)

PAGE: 3
LETTING: 05/20/11
CALL NO: 106

LINE NO	ITEM	DESCRIPTION	APPROXIMATE QUANTITY	UNIT	UNIT PRICE	AMOUNT
0420	01756	MANHOLE TYPE A	2.000	EACH		
0430	01767	MANHOLE TYPE C	2.000	EACH		
0440	01791	ADJUST MANHOLE FRAME TO GRADE	1.000	EACH		
0450	01810	STANDARD CURB AND GUTTER	1,153.000	LF		
0460	01811	STANDARD CURB AND GUTTER MOD	3,224.000	LF		
0470	01815	BARRIER CURB AND GUTTER	1,142.000	LF		
0480	01875	STANDARD HEADER CURB	1,190.000	LF		
0490	01880	BARRIER HEADER CURB	1,174.000	LF		
0500	01897	ASPHALT WEDGE CURB	50.000	LF		
0510	01904	REMOVE CURB	397.000	LF		
0520	01982	DELINEATOR FOR GUARDRAIL-WHITE	7.000	EACH		
0530	01984	DELINEATOR FOR BARRIER-WHITE	6.000	EACH		
0540	01985	DELINEATOR FOR BARRIER-YELLOW	6.000	EACH		
0550	02065	PCC BASE-10 IN	2,267.000	SQYD		
0560	02091	REMOVE PAVEMENT	1,574.000	SQYD		
0570	02101	CEM CONC ENT PAVEMENT-8 IN	118.000	SQYD		
0580	02155	PAVED DITCH TYPE 1 MOD	16.000	SQYD		
0590	02157	PAVED DITCH TYPE 1	667.000	SQYD		
0600	02159	TEMP DITCH	3,000.000	LF		
0610	02165	REMOVE PAVED DITCH	471.000	SQYD		
0620	02220	FLOWABLE FILL	140.000	CUYD		

CONTRACT ID: 111022
COUNTY: FAYETTE
PROPOSAL: NH 2681(026)

PAGE: 4
LETTING: 05/20/11
CALL NO: 106

LINE NO	ITEM	DESCRIPTION	APPROXIMATE QUANTITY	UNIT	UNIT PRICE	AMOUNT
0630	02231	STRUCTURE GRANULAR BACKFILL	360.000	CUYD		
0640	02351	GUARDRAIL-STEEL W BEAM-S FACE	638.000	LF		
0650	02369	GUARDRAIL END TREATMENT TYPE 2A	2.000	EACH		
0660	02381	REMOVE GUARDRAIL	888.000	LF		
0670	02429	RIGHT-OF-WAY MONUMENT TYPE 1	2.000	EACH		
0680	02555	CONCRETE-CLASS B	366.200	CUYD		
0690	02562	SIGNS	1,000.000	SQFT		
0700	02585	EDGE KEY	93.000	LF		
0710	02600	FABRIC GEOTEXTILE TY IV FOR PIPE	1,106.000	SQYD	2.00	2,212.00
0720	02625	REMOVE HEADWALL	14.000	EACH		
0730	02650	MAINTAIN & CONTROL TRAFFIC	(1.00)	LS		
0740	02671	PORTABLE CHANGEABLE MESSAGE SIGN	10.000	EACH		
0750	02676	MOBILIZATION FOR MILL & TEXT	(1.00)	LS		
0760	02677	ASPHALT PAVE MILLING & TEXTURING	3,218.000	TON		
0770	02690	SAFELOADING	52.000	CUYD		
0780	02701	TEMP SILT FENCE	3,000.000	LF		
0790	02704	SILT TRAP TYPE B	15.000	EACH		
0800	02705	SILT TRAP TYPE C	20.000	EACH		
0810	02707	CLEAN SILT TRAP TYPE B	30.000	EACH		
0820	02708	CLEAN SILT TRAP TYPE C	20.000	EACH		
0830	02709	CLEAN TEMP SILT FENCE	3,000.000	LF		

CONTRACT ID: 111022
COUNTY: FAYETTE
PROPOSAL: NH 2681(026)

PAGE: 5
LETTING: 05/20/11
CALL NO: 106

LINE NO	ITEM	DESCRIPTION	APPROXIMATE QUANTITY	UNIT	UNIT PRICE	AMOUNT
0840	02720	SIDEWALK-4 IN CONCRETE	2,875.000	SQYD		
0850	02726	STAKING	(1.00)	LS		
0860	02775	ARROW PANEL	6.000	EACH		
0870	02998	MASONRY COATING	708.000	SQYD		
0880	03171	CONCRETE BARRIER WALL TYPE 9T	200.000	LF		
0890	03387	PVC PIPE-8 IN	4.000	LF		
0900	05950	EROSION CONTROL BLANKET	16,451.000	SQYD		
0910	05952	TEMP MULCH	23,500.000	SQYD		
0920	05953	TEMP SEEDING AND PROTECTION	23,500.000	SQYD		
0930	05966	TOPDRESSING FERTILIZER	1.200	TON		
0940	05990	SODDING	1,874.000	SQYD		
0950	06510	PAVE STRIPING-TEMP PAINT-4 IN	40,816.000	LF		
0960	06514	PAVE STRIPING-PERM PAINT-4 IN	51,000.000	LF		
0970	06515	PAVE STRIPING-PERM PAINT-6 IN	12,188.000	LF		
0980	06516	PAVE STRIPING-PERM PAINT-8 IN	444.000	LF		
0990	06517	PAVE STRIPING-PERM PAINT-12 IN	3,540.000	LF		
1000	06549	PAVE STRIPING-TEMP REM TAPE-B	2,000.000	LF		
1010	06570	PAVE MARKING-PAINT CROSS-HATCH	4,258.000	SQFT		
1020	06591	PAVEMENT MARKER TYPE V-BY	25.000	EACH		
1030	06592	PAVEMENT MARKER TYPE V-B W/R	488.000	EACH		
1040	06593	PAVEMENT MARKER TYPE V-B Y/R	301.000	EACH		

CONTRACT ID: 111022
COUNTY: FAYETTE
PROPOSAL: NH 2681(026)

PAGE: 6
LETTING: 05/20/11
CALL NO: 106

LINE NO	ITEM	DESCRIPTION	APPROXIMATE QUANTITY	UNIT	UNIT PRICE	AMOUNT
1050	06600	REMOVE PAVEMENT MARKER TYPE V	350.000	EACH		
1060	06601NC	PAVE MARKING-PAINT WORDS	30.000	EACH		
1070	06602NC	PAVE MARKING-PAINT SYMBOL	4.000	EACH		
1080	08001	STRUCTURE EXCAVATION-COMMON	799.000	CUYD		
1090	08100	CONCRETE-CLASS A	92.000	CUYD		
1100	08150	STEEL REINFORCEMENT	1,386.000	LB		
1110	08151	STEEL REINFORCEMENT-EPOXY COATED	2,558.000	LB		
1120	08901	CRASH CUSHION TY VI CLASS BT TL2	4.000	EACH		
1130	10020NS	FUEL ADJUSTMENT	27,067.000	DOLL	1.00	27,067.00
1140	10030NS	ASPHALT ADJUSTMENT	37,444.000	DOLL	1.00	37,444.00
1150	20099ES842	PAVE MARK TEMP PAINT STOP BAR	275.000	LF		
1160	20205EC	PAVE MARK STOP BAR-24 IN PAINT	1,256.000	LF		
1170	20208NC	PAVE MARK-PAINT ARROWS	364.000	EACH		
1180	20362ES403	SHOULDER RUMBLE STRIPS-SAWED	931.000	LF		
1190	20418ED	REMOVE & RELOCATE SIGNS	18.000	EACH		
1200	20430ED	SAW CUT	7,507.000	LF		
1210	20432ES112	REMOVE CRASH CUSHION	2.000	EACH		
1220	21289ED	LONGITUDINAL EDGE KEY	979.000	LF		
1230	21341ND	BOLLARDS	2.000	EACH		
1240	21342ED	FORM LINER	969.000	SQFT		
1250	21533EN	EMBANKMENT	8,232.000	CUYD		

CONTRACT ID: 111022
COUNTY: FAYETTE
PROPOSAL: NH 2681(026)

PAGE: 7
LETTING: 05/20/11
CALL NO: 106

LINE NO	ITEM	DESCRIPTION	APPROXIMATE QUANTITY	UNIT	UNIT PRICE	AMOUNT
1260	21554EN	EXCAVATION	13,096.000	CUYD		
1270	23131ER701	PIPELINE VIDEO INSPECTION	1,853.000	LF		
1280	23158ES505	DETECTABLE WARNINGS	564.000	SQFT		
1290	23237EN10W	WATERBLAST STRIPE REMOVAL	1,000.000	LF		
1300	23979EC	CRASH CUSHION TY VI CLASS C TL3	4.000	EACH		
1310	24109EC	BARRIER CURB AND GUTTER-MOD	3,115.000	LF		
1320	24110EC	PERM PAINT-BARRIER CURB	5,317.000	LF		
SECTION 0002 SIGNING						
1330	06405	SBM ALUMINUM PANEL SIGNS	910.000	SQFT		
1340	06406	SBM ALUM SHEET SIGNS .080 IN	488.000	SQFT		
1350	06407	SBM ALUM SHEET SIGNS .125 IN	270.000	SQFT		
1360	06410	STEEL POST TYPE 1	116.000	LF		
1370	06411	STEEL POST TYPE 2	901.000	LF		
1380	06417	FLEXIBLE DELINEATOR POST-W	137.000	EACH		
1390	06418	FLEXIBLE DELINEATOR POST-Y	109.000	EACH		
1400	06441	GMSS GALV STEEL TYPE C	4,500.000	LB		
1410	06448	SIGN BRIDGE ATTACHMENT BRACKET	2.000	EACH		
1420	06449	REM OVERHEAD SIGN SUPPORT STR	2.000	EACH		
1430	06451	REMOVE SIGN SUPPORT BEAM	8.000	EACH		
1440	06490	CLASS A CONCRETE FOR SIGNS	13.440	CUYD		
1450	06491	STEEL REINFORCEMENT FOR SIGNS	792.000	LB		

CONTRACT ID: 111022
COUNTY: FAYETTE
PROPOSAL: NH 2681(026)

PAGE: 8
LETTING: 05/20/11
CALL NO: 106

LINE NO	ITEM	DESCRIPTION	APPROXIMATE QUANTITY	UNIT	UNIT PRICE	AMOUNT
1460	20418ED	REMOVE & RELOCATE SIGNS	18.000	EACH		
1470	21373ND	REMOVE SIGN	51.000	EACH		
1480	21596ND	GMSS TYPE D	4.000	EACH		
SECTION 0003 SIGNALIZATION						
1490	04700	POLE 30 FT MTG HT	2.000	EACH		
1500	04740	POLE BASE	2.000	EACH		
1510	04750	TRANSFORMER BASE	2.000	EACH		
1520	04795	CONDUIT-2 IN	2,520.000	LF		
1530	04797	CONDUIT-3 IN	120.000	LF		
1540	04811	JUNCTION BOX TYPE B	8.000	EACH		
1550	04820	TRENCHING AND BACKFILLING	1,750.000	LF		
1560	04821	OPEN CUT ROADWAY	750.000	LF		
1570	04830	LOOP WIRE	14,640.000	LF		
1580	04845	CABLE-NO. 14/7C	21,590.000	LF		
1590	04850	CABLE-NO. 14/1 PAIR (REVISED: 5-9-11)	5,930.000	LF		
1600	04871	POLE 35 FT WOODEN	1.000	EACH		
1601	04881	MAST ARM POLE (ADDED: 5-9-11)	8.000	EACH		
1610	04884	ANCHOR	1.000	EACH		
1620	04886	MESSENGER-15400 LB	1,200.000	LF		
1630	04895	LOOP SAW SLOT AND FILL	5,510.000	LF		
1640	04932	INSTALL STEEL STRAIN POLE	8.000	EACH		

CONTRACT ID: 111022
COUNTY: FAYETTE
PROPOSAL: NH 2681(026)

PAGE: 9
LETTING: 05/20/11
CALL NO: 106

LINE NO	ITEM	DESCRIPTION	APPROXIMATE QUANTITY	UNIT	UNIT PRICE	AMOUNT
1650	04934	TEMP SIGNAL MULTI PHASE	2.000	EACH		
1660	04950	REMOVE SIGNAL EQUIPMENT	4.000	EACH		
1670	20188NS835	INSTALL LED SIGNAL-3 SECTION	63.000	EACH		
1680	20189NS835	INSTALL LED SIGNAL-5 SECTION	1.000	EACH		
1690	20266ES835	INSTALL LED SIGNAL- 4 SECTION	1.000	EACH		
1710	20391NS835	JUNCTION BOX TYPE A	10.000	EACH		
1720	20392NS835	JUNCTION BOX TYPE C	8.000	EACH		
1730	21543EN	BORE AND JACK CONDUIT	1,850.000	LF		
1740	21743NN	INSTALL PEDESTRIAN DETECTOR	20.000	EACH		
1760	23052NN	SPAN MOUNTED SIGN	25.000	EACH		
1770	23064NN	INSTALL SIGNAL-PEDESTRIAN COUNTDOWN	20.000	EACH		
1780	23157EN	TRAFFIC SIGNAL POLE BASE	75.400	CUYD		
1790	23222EC	INSTALL SIGNAL PEDESTAL	9.000	EACH		
1800	23235EC	INSTALL PEDESTAL POST	2.000	EACH		
1810	24107EC	CABLE-NO. 14/8 PAIR	1,450.000	LF		
1820	24108EC	INSTALL SIG CONTROLLER-TY 2070	3.000	EACH		
1830	24121EC	HDPE CONDUIT-2 IN-SCHEDULE 80	650.000	LF		
1840	24122EC	TRANSFORMER PAD	3.000	CUYD		
1850	24123EC	PVC CONDUIT-1 1/4 IN-SCHEDULE 40	225.000	LF		
1860	24124EC	PVC CONDUIT-2 IN-SCHEDULE 40 (REVISED: 5-9-11)	3,350.000	LF		
1870	24125EC	PVC CONDUIT-3 IN-SCHEDULE 40	490.000	LF		

SECTION 0004 LIGHTING

CONTRACT ID: 111022
COUNTY: FAYETTE
PROPOSAL: NH 2681(026)

PAGE: 10
LETTING: 05/20/11
CALL NO: 106

LINE NO	ITEM	DESCRIPTION	APPROXIMATE UNIT QUANTITY	UNIT PRICE	AMOUNT
1880	04700	POLE 30 FT MTG HT	18.000 EACH		
1890	04701	POLE 40 FT MTG HT	37.000 EACH		
1900	04710	POLE 80 FT MTG HT HIGH MAST	4.000 EACH		
1910	04720	BRACKET 4 FT (REVISED: 5-9-11)	5.000 EACH		
1940	04723	BRACKET 10 FT (REVISED: 5-9-11)	15.000 EACH		
1950	04724	BRACKET 12 FT	8.000 EACH		
1960	04725	BRACKET 15 FT	27.000 EACH		
1970	04740	POLE BASE	55.000 EACH		
1980	04750	TRANSFORMER BASE	55.000 EACH		
1990	04761	LIGHTING CONTROL EQUIPMENT (REVISED: 5-9-11)	2.000 EACH		
2000	04770	HPS LUMINAIRE	55.000 EACH		
2010	04773	HPS LUMINAIRE HIGH MAST	20.000 EACH		
2020	04780	FUSED CONNECTOR KIT	116.000 EACH		
2030	04793	CONDUIT-1 1/4 IN (REVISED: 5-9-11)	9,940.000 LF		
2040	04795	CONDUIT-2 IN (REVISED: 5-9-11)	240.000 LF		
2050	04797	CONDUIT-3 IN (REVISED: 5-9-11)	1,680.000 LF		
2060	04800	MARKER	7.000 EACH		
2070	04820	TRENCHING AND BACKFILLING	15,830.000 LF		
2071	04821	OPEN CUT ROADWAY (ADDED: 5-9-11)	300.000 LF		
2080	04832	WIRE-NO. 12	10,300.000 LF		
2090	04833	WIRE-NO. 8 (REVISED: 5-9-11)	7,700.000 LF		

CONTRACT ID: 111022
COUNTY: FAYETTE
PROPOSAL: NH 2681(026)

PAGE: 11
LETTING: 05/20/11
CALL NO: 106

LINE NO	ITEM	DESCRIPTION	APPROXIMATE QUANTITY	UNIT	UNIT PRICE	AMOUNT
2100	04834	WIRE-NO. 6 (REVISED: 5-9-11)	3,000.000	LF		
2110	04860	CABLE-NO. 8/3C DUCTED	3,000.000	LF		
2120	04861	CABLE-NO. 6/3C DUCTED	800.000	LF		
2130	20391NS835	JUNCTION BOX TYPE A	10.000	EACH		
2140	20392NS835	JUNCTION BOX TYPE C	11.000	EACH		
2150	21543EN	BORE AND JACK CONDUIT (REVISED: 5-9-11)	1,830.000	LF		
2160	23022NN	INSTALL HIGH MAST CONTROL CABLE	1.000	EACH		
2170	23023NN	RETROFIT HIGH MAST LOWERING DEVICE	1.000	EACH		
2180	23161EN	POLE BASE-HIGH MAST (REVISED: 5-9-11)	38.000	CUYD		
2190	24111EC	LUMINAIRE WITH CEILING MOUNT	2.000	EACH		
2200	24121EC	HDPE CONDUIT-2 IN-SCHEDULE 80	2,470.000	LF		
2210	24124EC	PVC CONDUIT-2 IN-SCHEDULE 40	1,200.000	LF		
SECTION 0005 DEMOB AND MOB						
2220	02568	MOBILIZATION (NO MORE THAN 5%)		LUMP		
2230	02569	DEMOBILIZATION (AT LEAST 1.5%)		LUMP		
TOTAL BID						