



TRANSPORTATION CABINET

Frankfort, Kentucky 40622
www.transportation.ky.gov/

Steven L. Beshear
Governor

Michael W. Hancock, P.E.
Secretary

February 8, 2011

CALL NO. 201
CONTRACT ID NO. 114003
ADDENDUM # 1

Subject: Morgan County, 088GR11T002-HSIP
Letting February 18, 2011

(1) Revised - Typical Section - Pages 33-34 of 84

Proposal revisions are available at <http://transportation.ky.gov/contract/>.

If you have any questions, please contact us at 502-564-3500.

Sincerely,

A handwritten signature in blue ink that reads "Ryan Griffith".

Ryan Griffith
Director
Division of Construction Procurement

RG:ks
Enclosures




An Equal Opportunity Employer M/F/D

TYPICAL SECTION (3 LANE SECTION)

MORGAN COUNTY

MP 9.678 TO MP 10.54

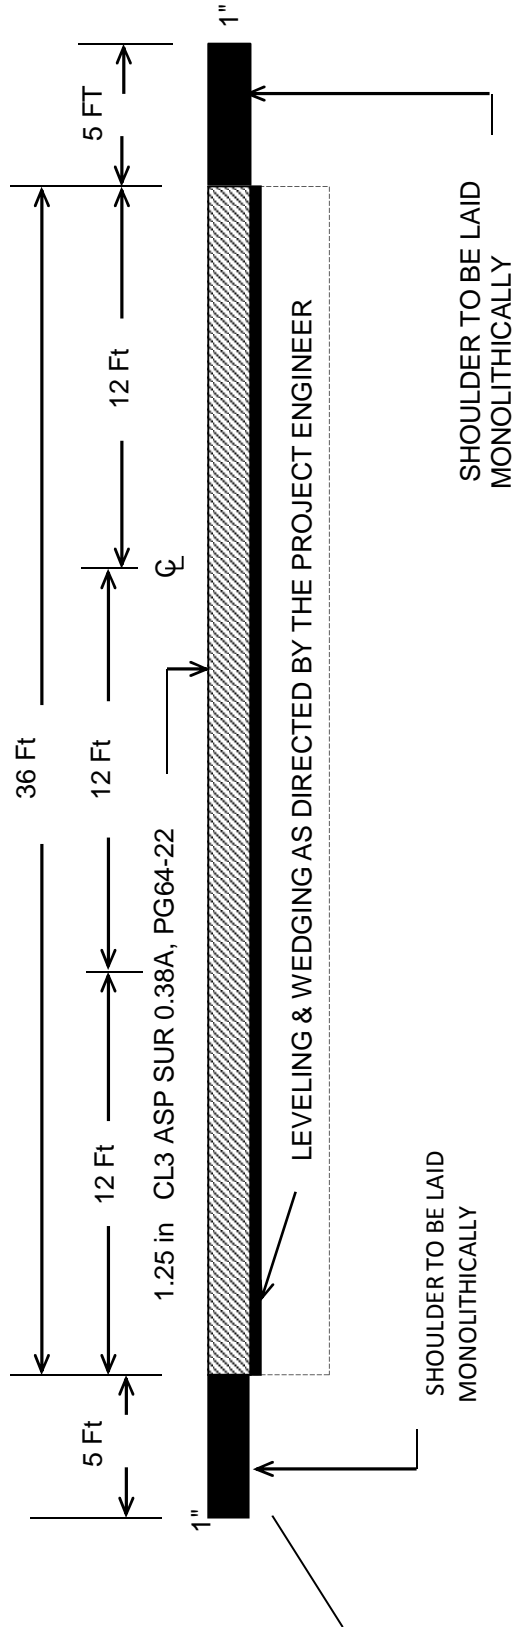


AVERAGE DEPTH = 1.0 inch
MAXIMUM WIDTH = 46 Ft.

TYPICAL SECTION

Mogan COUNTY

KY 2498 M.P. 7.316 - 7.504

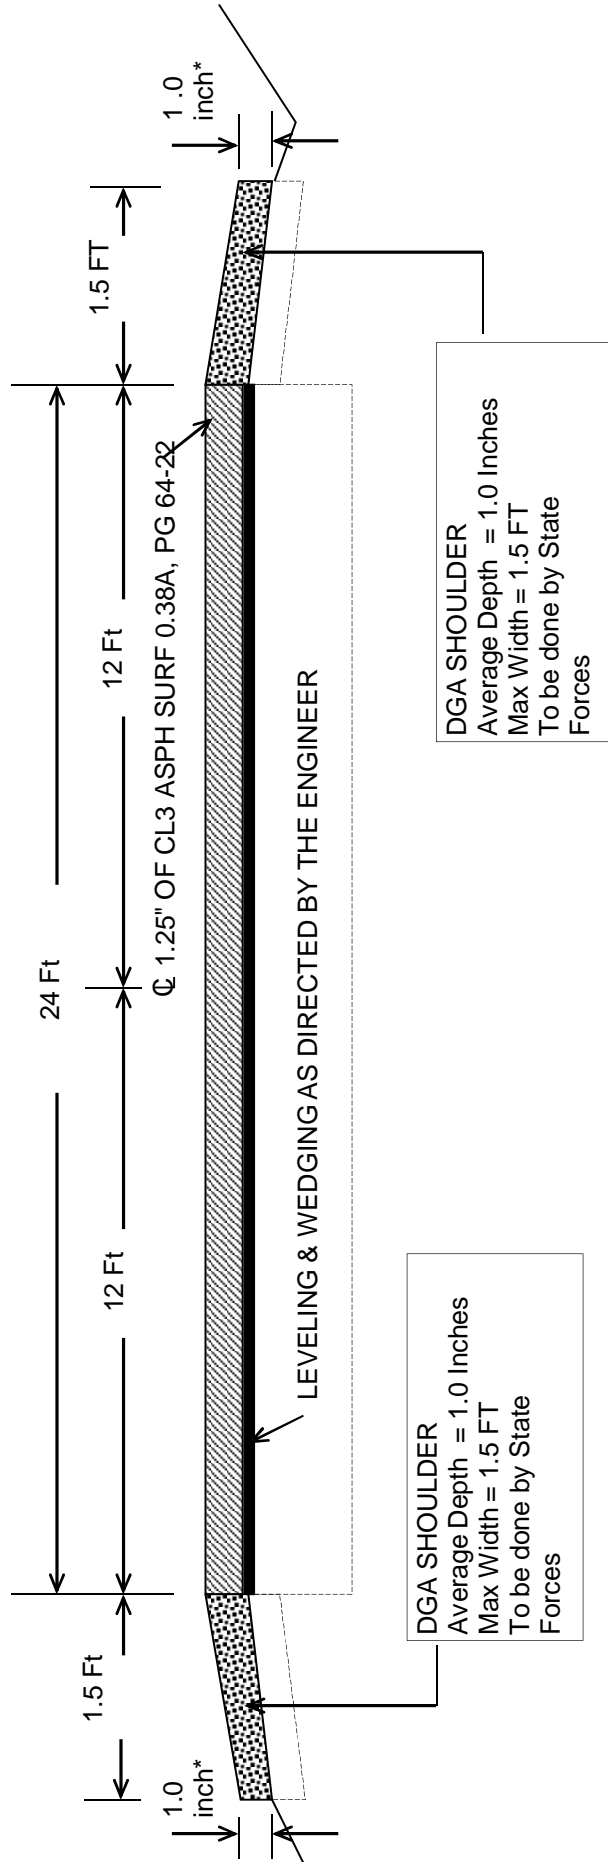

* Where Existing Site Conditions Permit