



Andy Beshear
GOVERNOR

TRANSPORTATION CABINET

200 Mero Street
Frankfort, Kentucky 40601

Jim Gray
SECRETARY

July 16, 2025

CALL NO. 303
CONTRACT ID NO. 252296
ADDENDUM # 1

Subject: Carroll County, FD05 021 0071 038-054
Letting July 24, 2025

(1) Added - Typical Section - Page 85A of 99

Proposal revisions are available at <http://transportation.ky.gov/Construction-Procurement/>.

If you have any questions, please contact us at 502-564-3500.


Sincerely,

A handwritten signature in cursive script that reads "Rachel Mills".

Rachel Mills, P.E.
Director
Division of Construction Procurement

RM:mr
Enclosures

CARROLL COUNTY
TYPICAL SECTION
FD05 021 0071 038-054
MP's 38.808 to 53.433

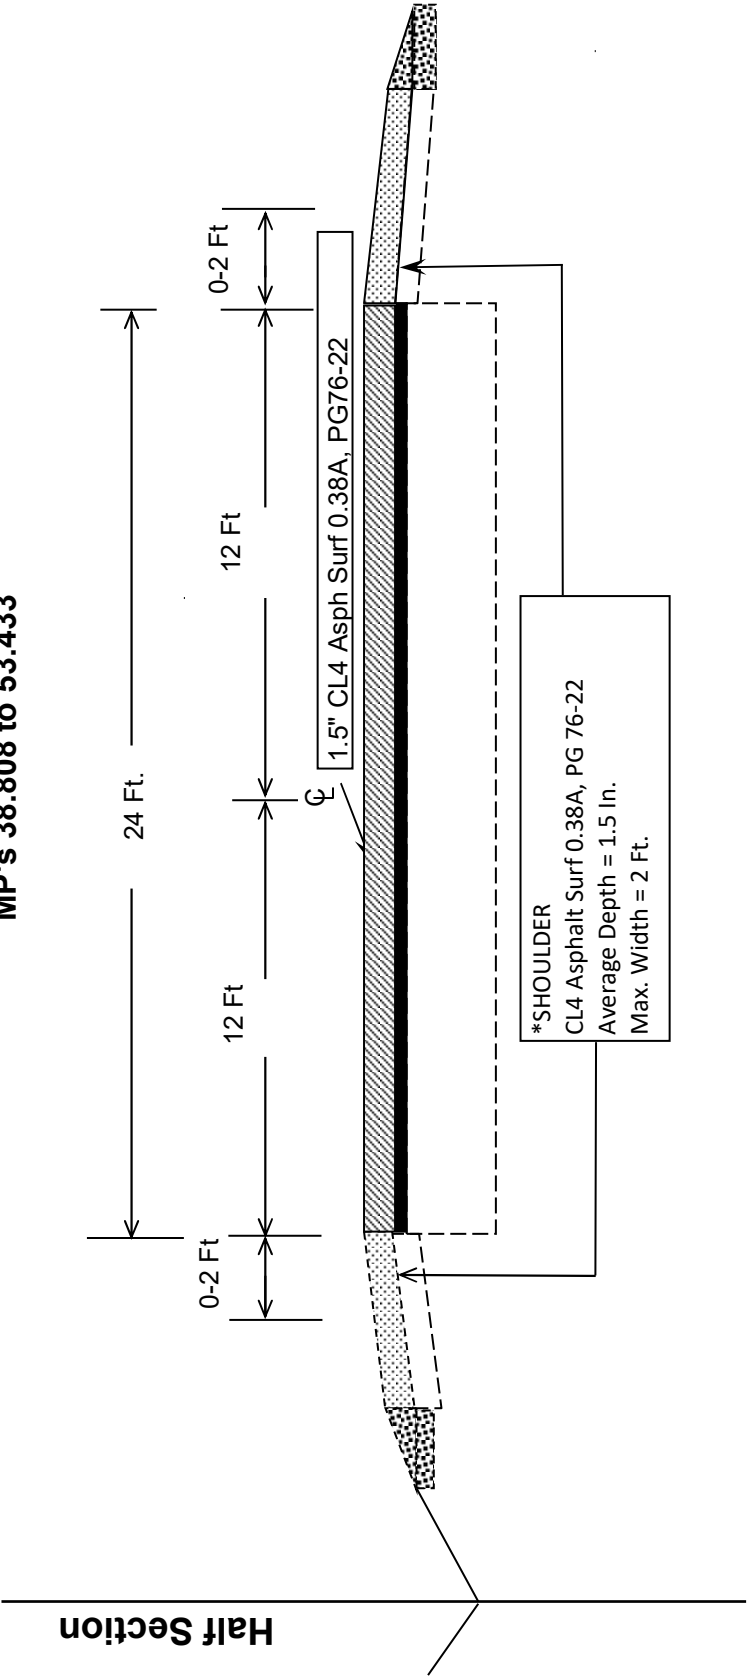

***AS DIRECTED BY THE PROJECT ENGINEER.**