



Andy Beshear
GOVERNOR

TRANSPORTATION CABINET

200 Mero Street
Frankfort, Kentucky 40601

Jim Gray
SECRETARY

March 18, 2025

CALL NO. 304
CONTRACT ID NO. 252123
ADDENDUM # 1

Subject: Bracken County, FD05 012 0009 000-006
Letting March 20, 2025

- (1) Revised - Milling Summary - Pages 35-36 of 49
- (2) Revised - Typical Sections - Pages 37-39 of 49

Proposal revisions are available at <http://transportation.ky.gov/Construction-Procurement/>.

If you have any questions, please contact us at 502-564-3500.

Sincerely,


A handwritten signature in black ink that reads "Rachel Mills".

Rachel Mills, P.E.
Director
Division of Construction Procurement

RM:mr
Enclosures


[illegible]

2.831	Hook Ln				4				2			
3.778	KY 2370				4							
TOTAL				0	8	0	0	0	2	0	0	0

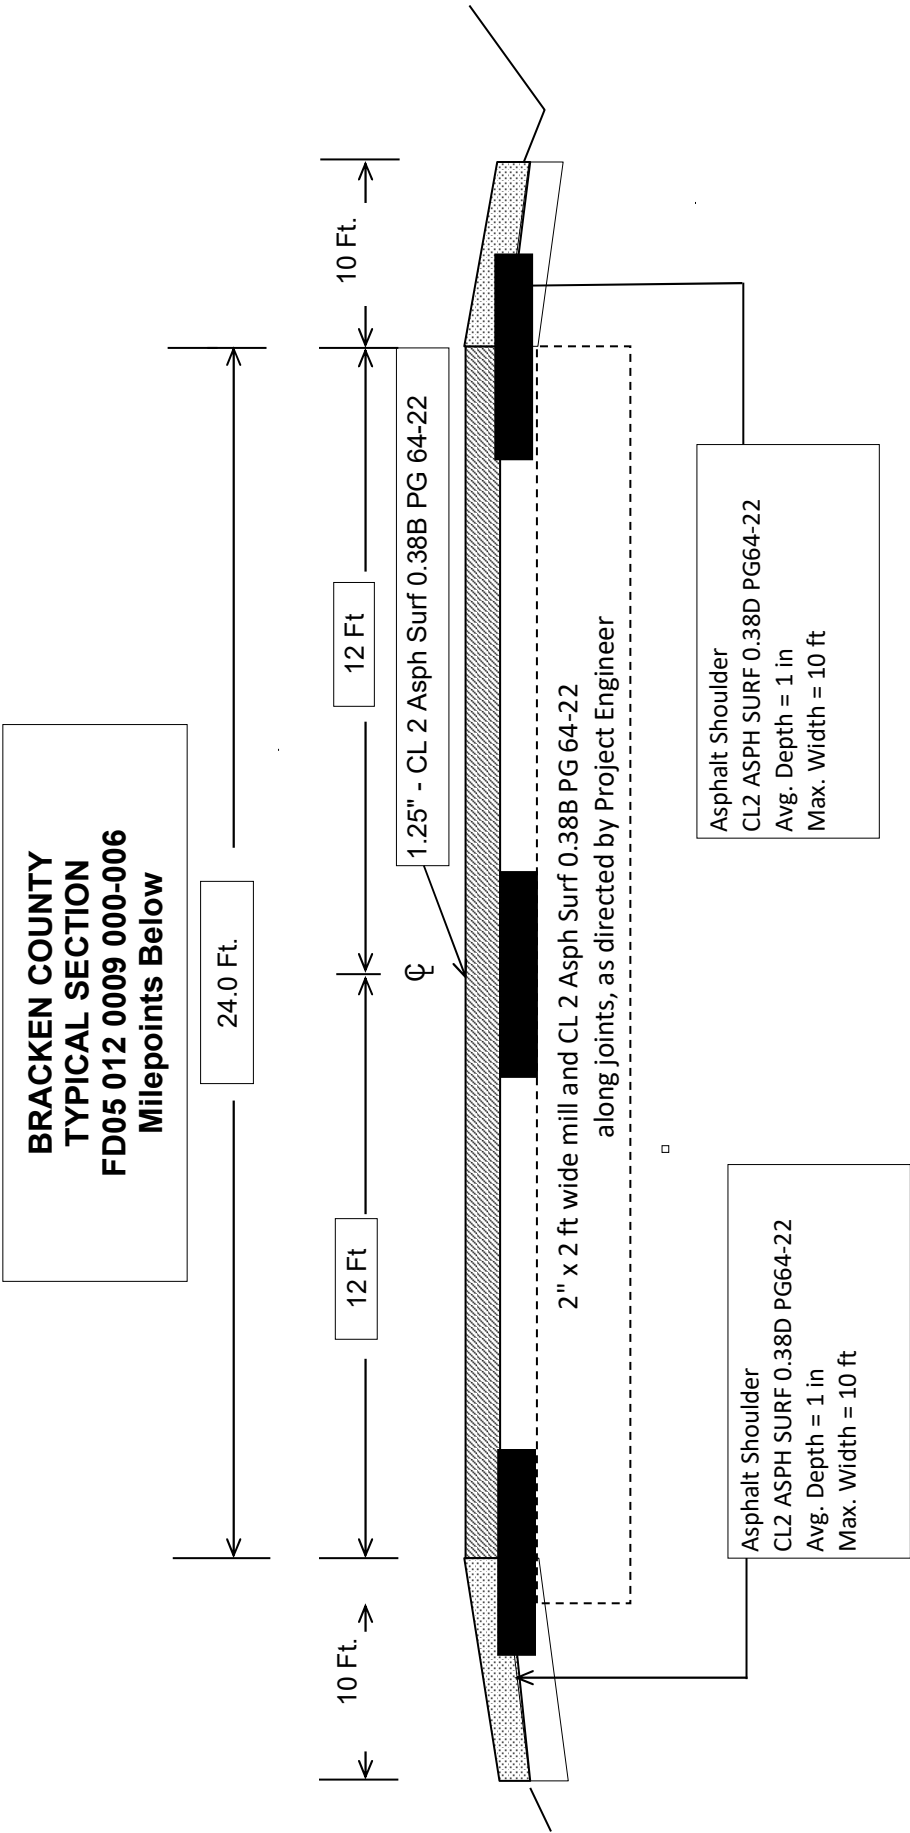


AT Mile Points: 0.000-1.447, 1.853-2.638, 2.789-2.964, 4.200-5.397

***Where Existing Site Conditions Permit**

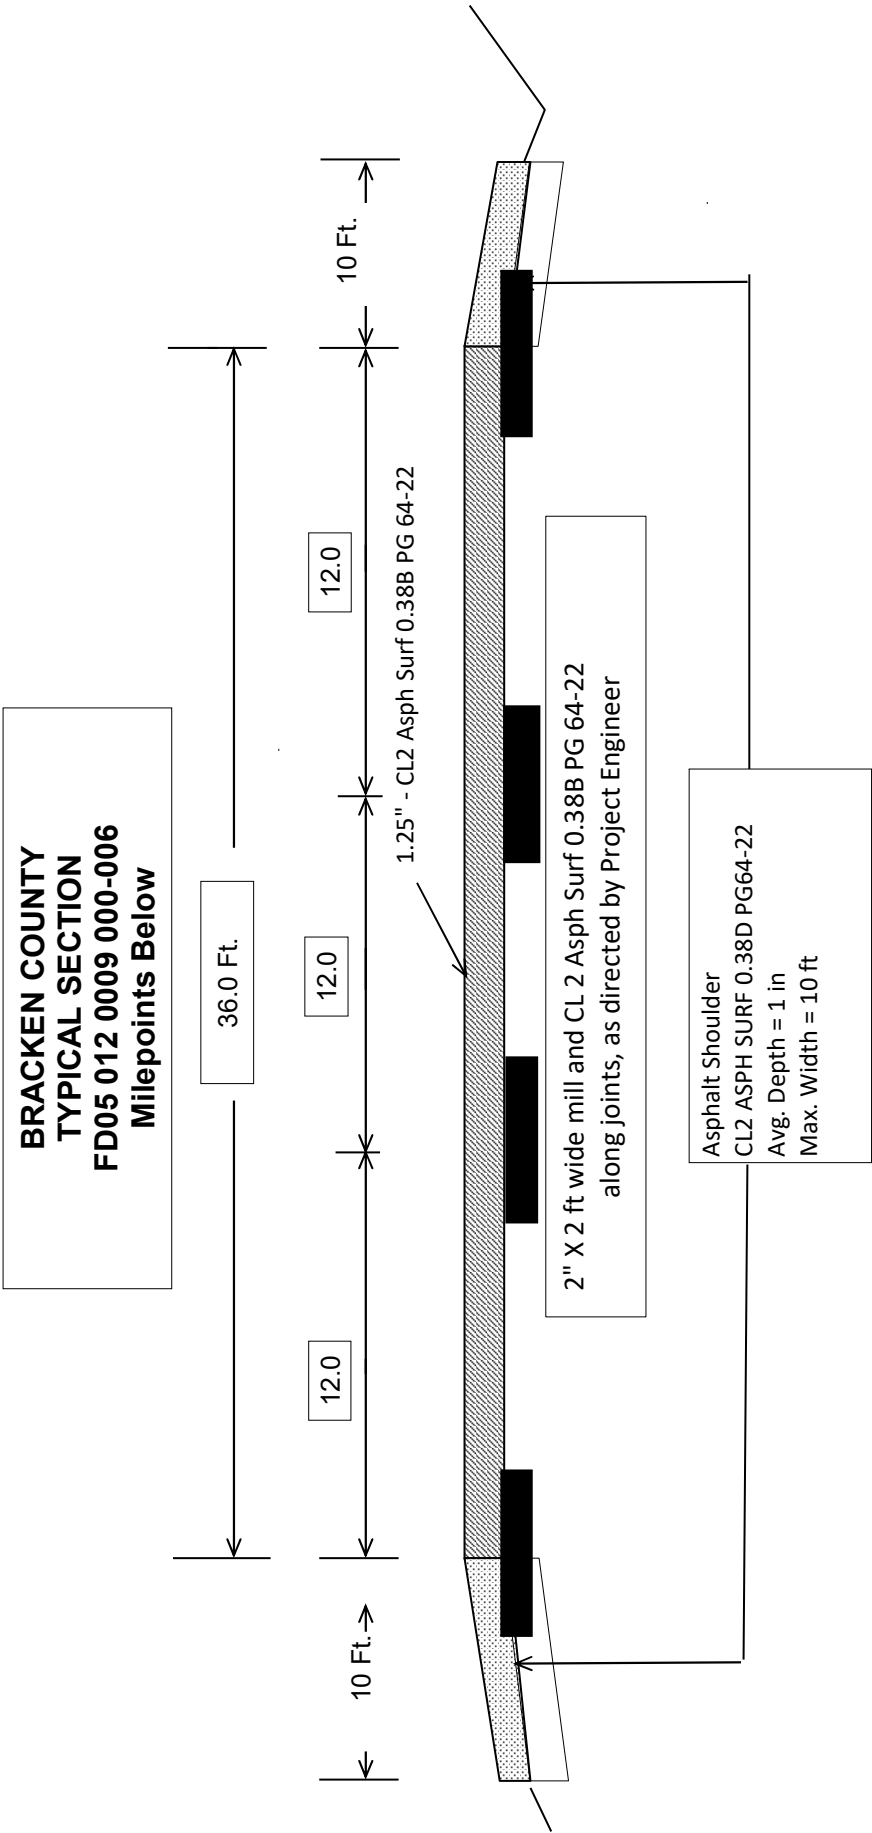

AT Mile Points: 1.447-1.853, 2.789-2.964, 3.849-4.200

***Where Existing Site Conditions Permit**

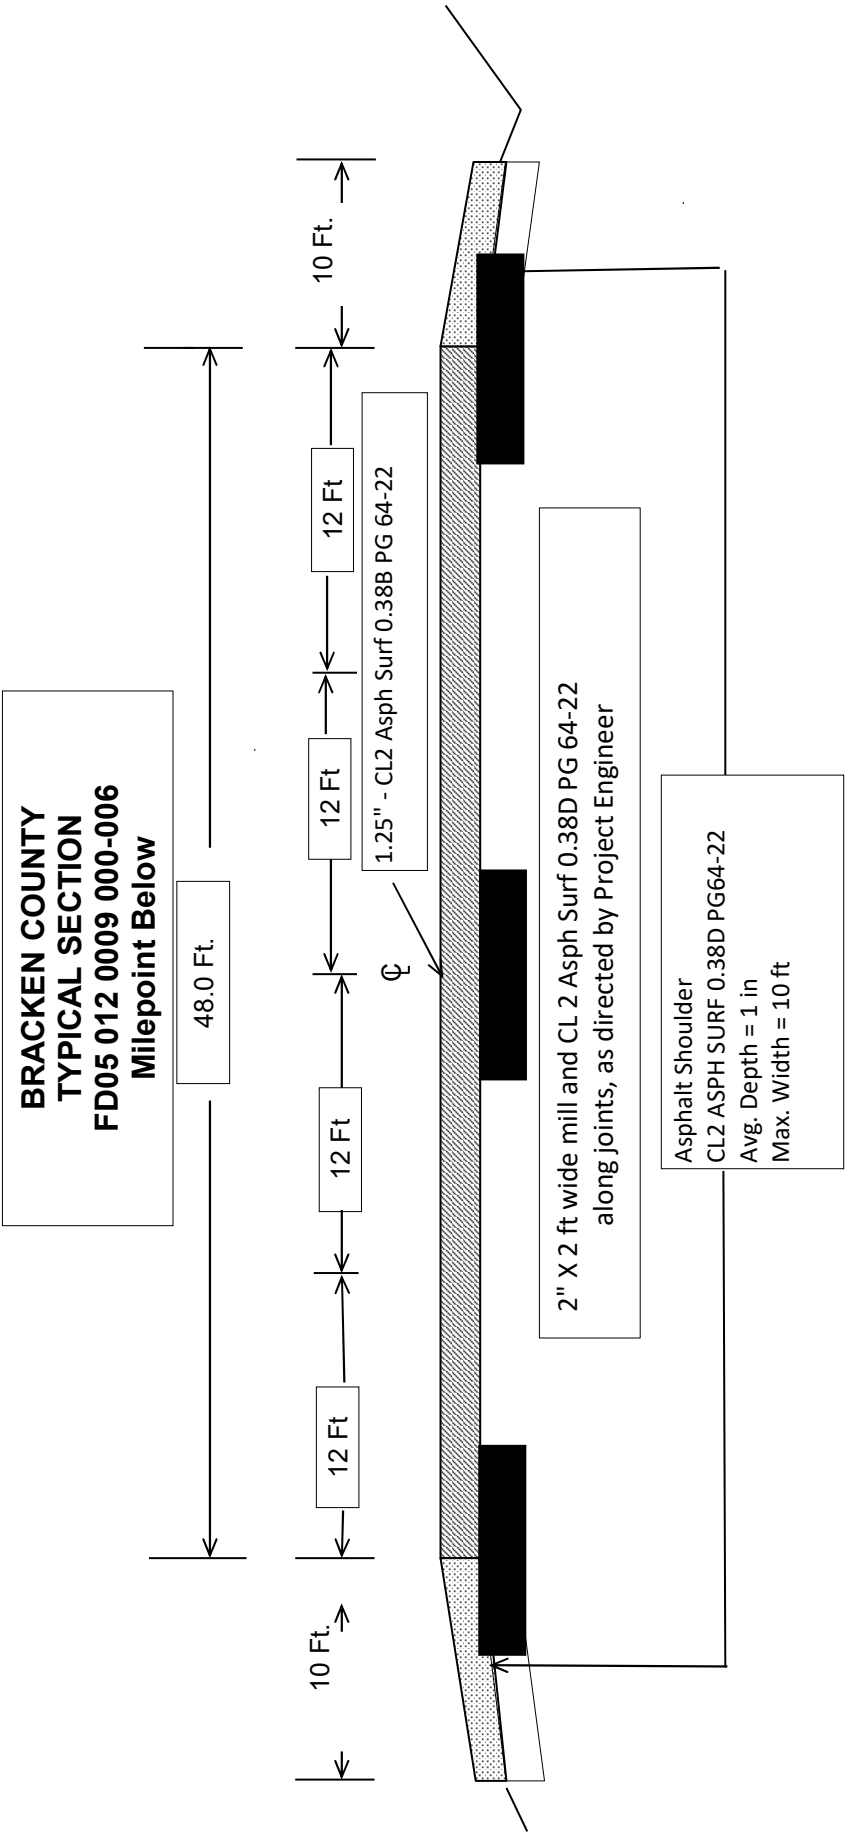

AT Mile Points: 2.638-2.789, 3.571-3.849.

***Where Existing Site Conditions Permit**