



Andy Beshear  
GOVERNOR

## TRANSPORTATION CABINET

200 Mero Street  
Frankfort, Kentucky 40601

Jim Gray  
SECRETARY

March 15, 2024

CALL NO. 308  
CONTRACT ID NO. 242061  
ADDENDUM # 1

Subject: Logan County, FD05 071 3240 000-003  
Letting March 21, 2024

(1) Revised - Typical Sections - Pages 35-37 of 49

Proposal revisions are available at <http://transportation.ky.gov/Construction-Procurement/>.

If you have any questions, please contact us at 502-564-3500.

Sincerely,


Rachel Mills,

A handwritten signature in cursive script that reads "Rachel Mills".

Rachel Mills, P.E.  
Director  
Division of Construction Procurement


RM:mr  
Enclosures

Logan County  
**TYPICAL SECTION (MULTI LANE SECTION)**  
FD05 071 3240 000-003  
MP's 0.000 - 0.430

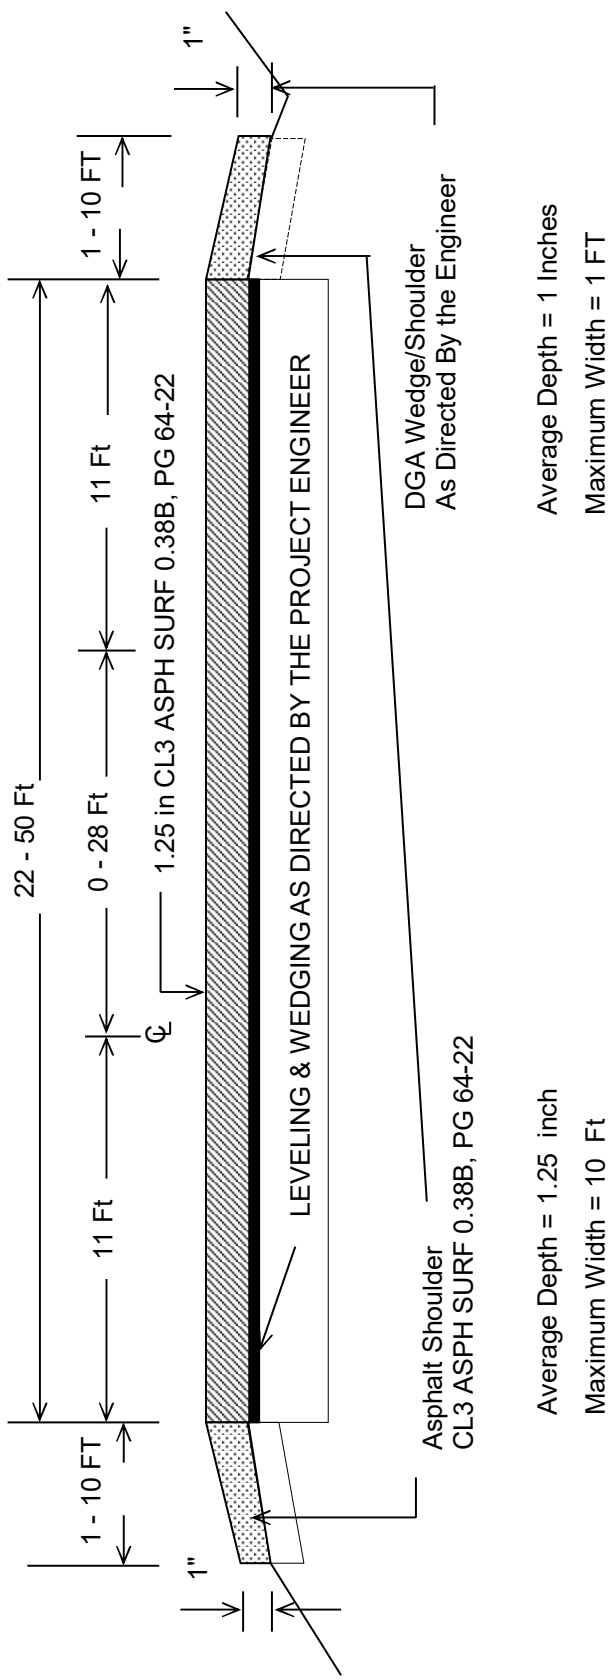

\*MAINLINE VARIES DUE TO MULTIPLE TURN LANES THROUGHOUT

Logan County  
TYPICAL SECTION  
FD05 071 3240 000-003  
MP's 0.430 to 0.950

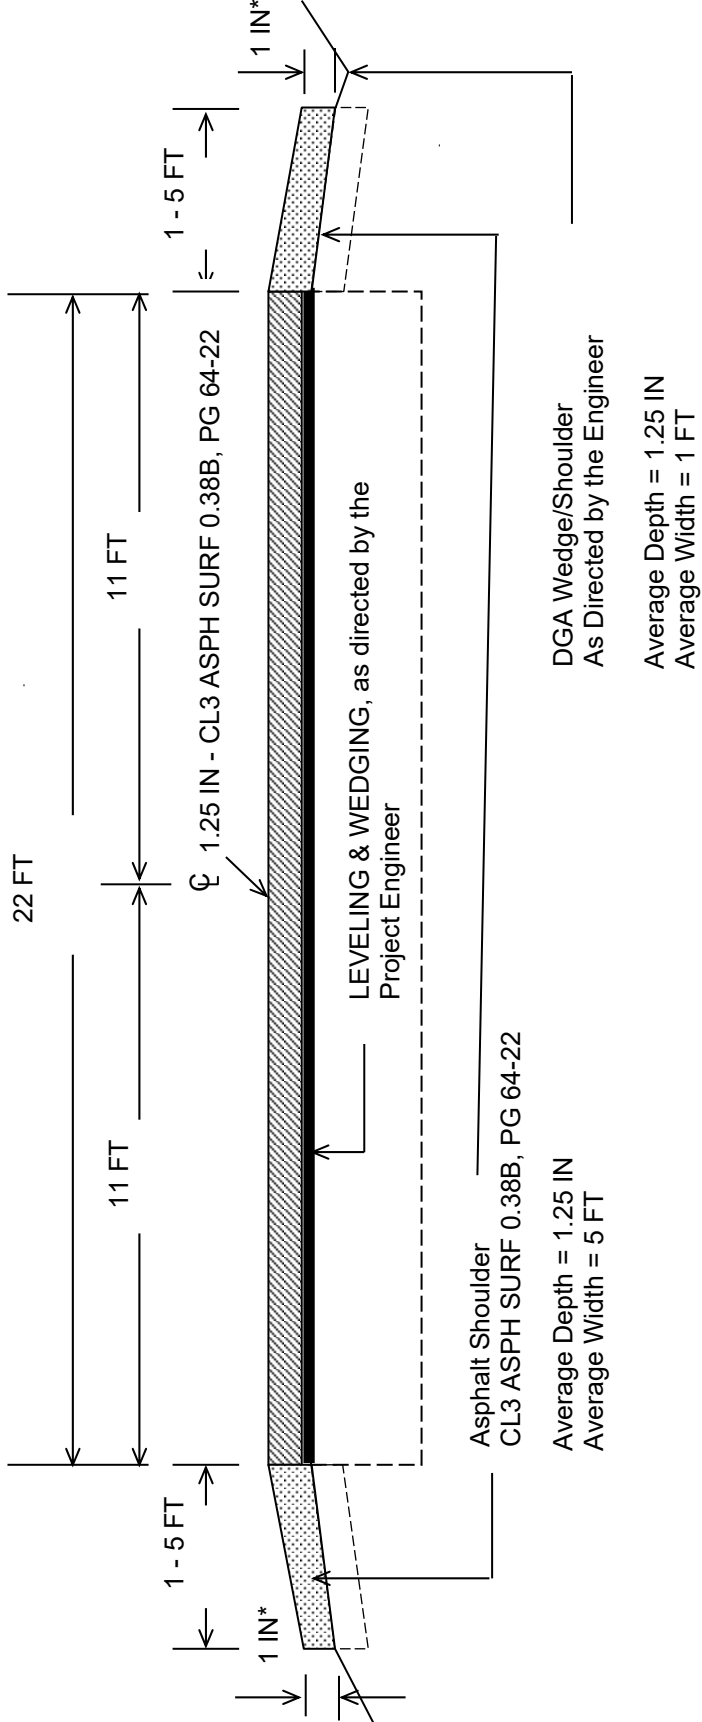

**\*Where Existing Site Conditions Permit**

**TYPICAL SECTION  
CURB & GUTTER**

LOGAN COUNTY

FD05 071 3240 000-003

M.M 0.950 - M.M 2.213

\*OMIT M.M 1.100 - M.M 1.500

