



TRANSPORTATION CABINET

Frankfort, Kentucky 40622
www.transportation.ky.gov/

Steven L. Beshear
Governor

Michael W. Hancock, P.E.
Secretary

April 22, 2011

CALL NO. 400
CONTRACT ID NO. 112067
ADDENDUM # 1

Subject: Greenup County, 045GR11076-FD05
Letting April 29, 2011

(1) Revised - Typical Section - Pages 45-47 of 106

Proposal revisions are available at <http://transportation.ky.gov/contract/>.

If you have any questions, please contact us at 502-564-3500.

Sincerely,

A handwritten signature in blue ink that reads "Ryan Griffith".


Ryan Griffith
Director
Division of Construction Procurement

RG:ks
Enclosures



An Equal Opportunity Employer M/F/D

**TYPICAL HALF SECTION
US 23
MILEPOINT 4.479 TO MP 4.695
NORTH & SOUTH BOUND**

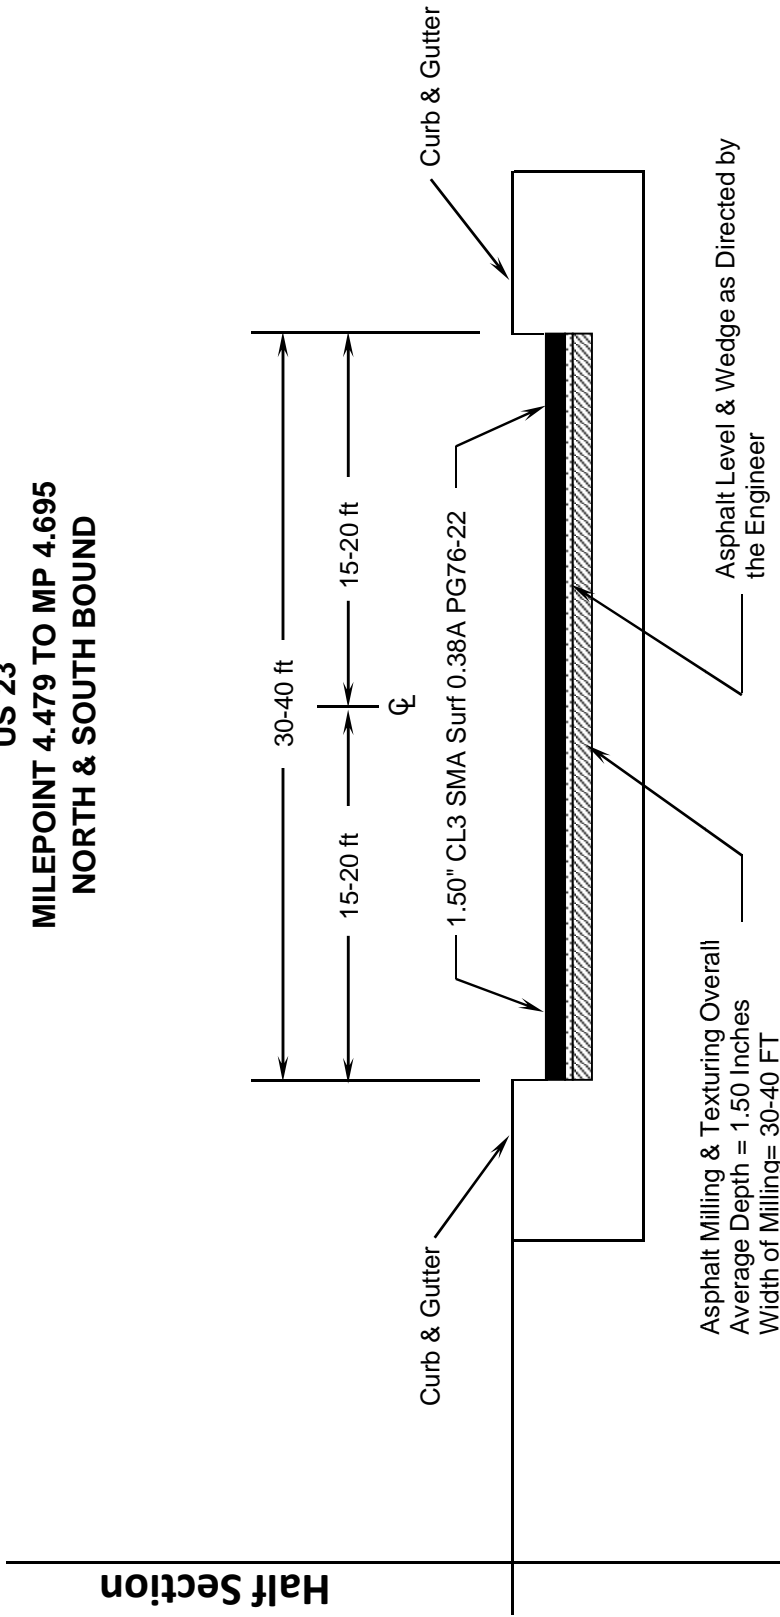

Half Section

Curb & Gutter


Curb & Gutter

1.50" CL3 SMA Surf 0.38A PG76-22

Asphalt Milling & Texturing Overall
Average Depth = 1.50 Inches
Width of Milling = 30-40 FT

Asphalt Level & Wedge as Directed by
the Engineer


**TYPICAL HALF SECTION
US 23
MILEPOINT 4.695 TO 9.549
NORTH & SOUTH BOUND**

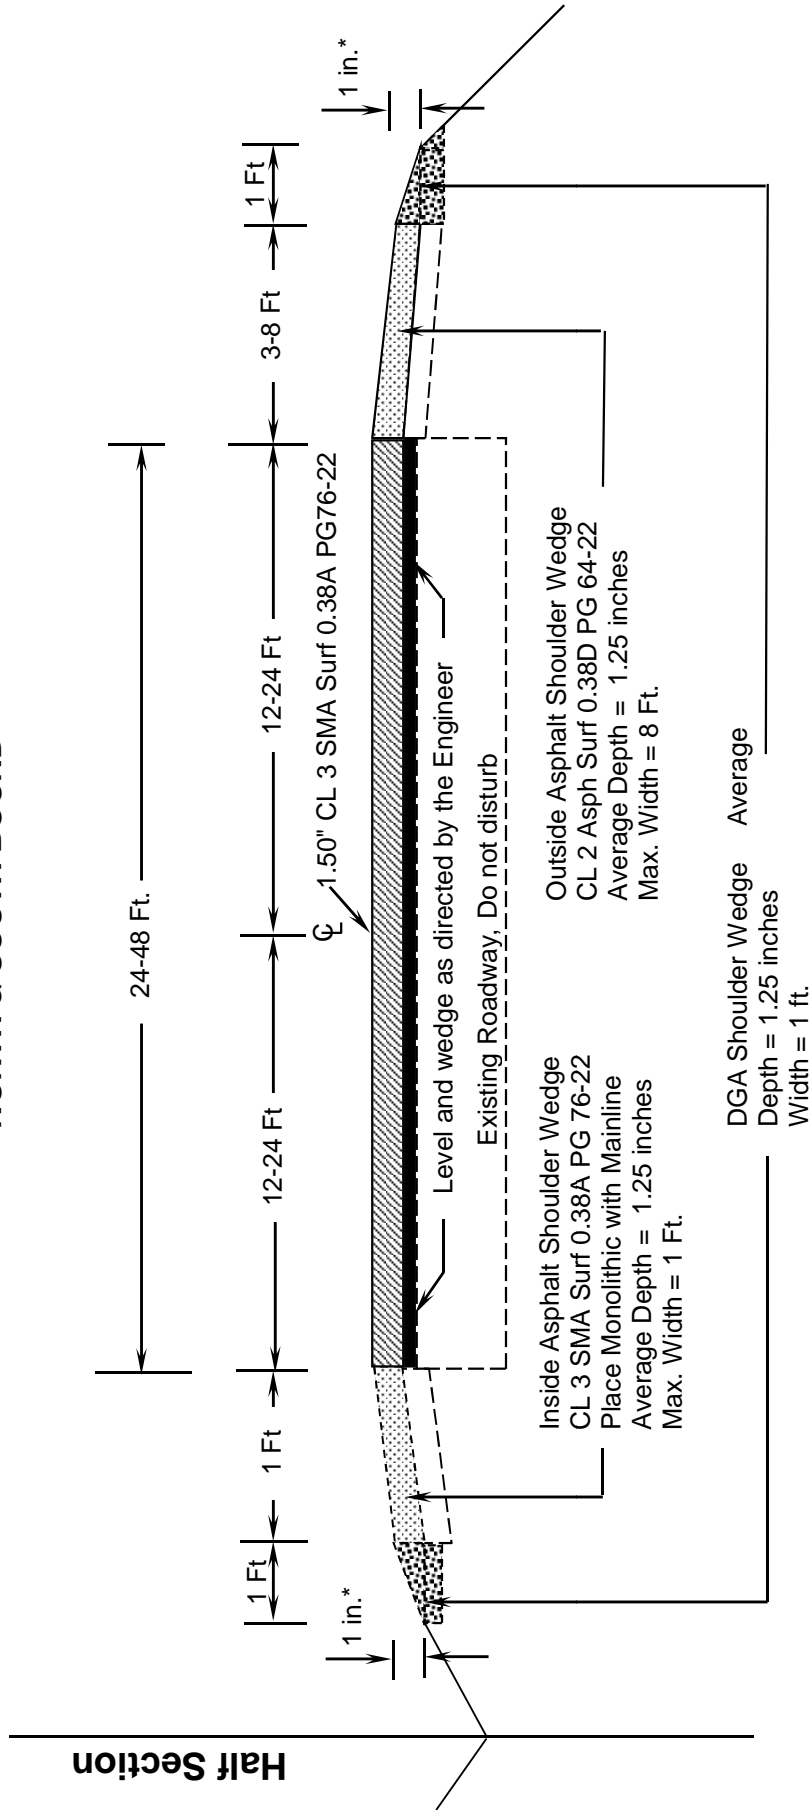

*** 1 Inch Maximum Drop-Off Where Existing Site Conditions Permit**

N.T.S.

**TYPICAL SECTION
KY 1711**

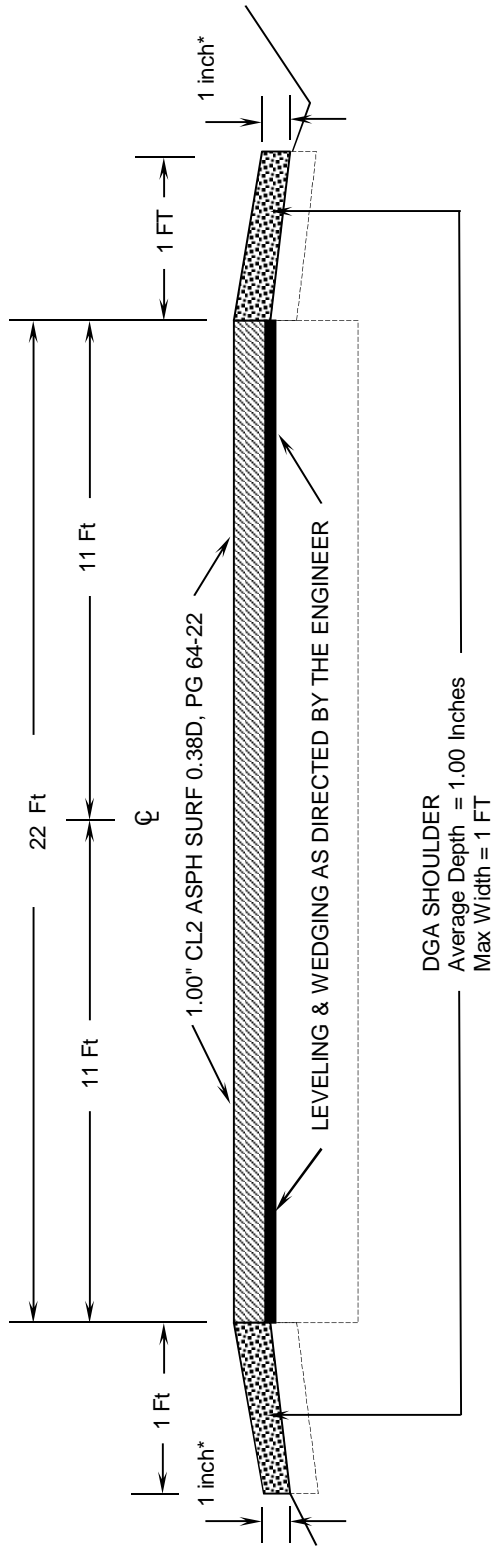

* 1 Inch Maximum Drop-Off as Existing Site conditions Allow