




COMMONWEALTH OF KENTUCKY
DEPARTMENT OF HIGHWAYS

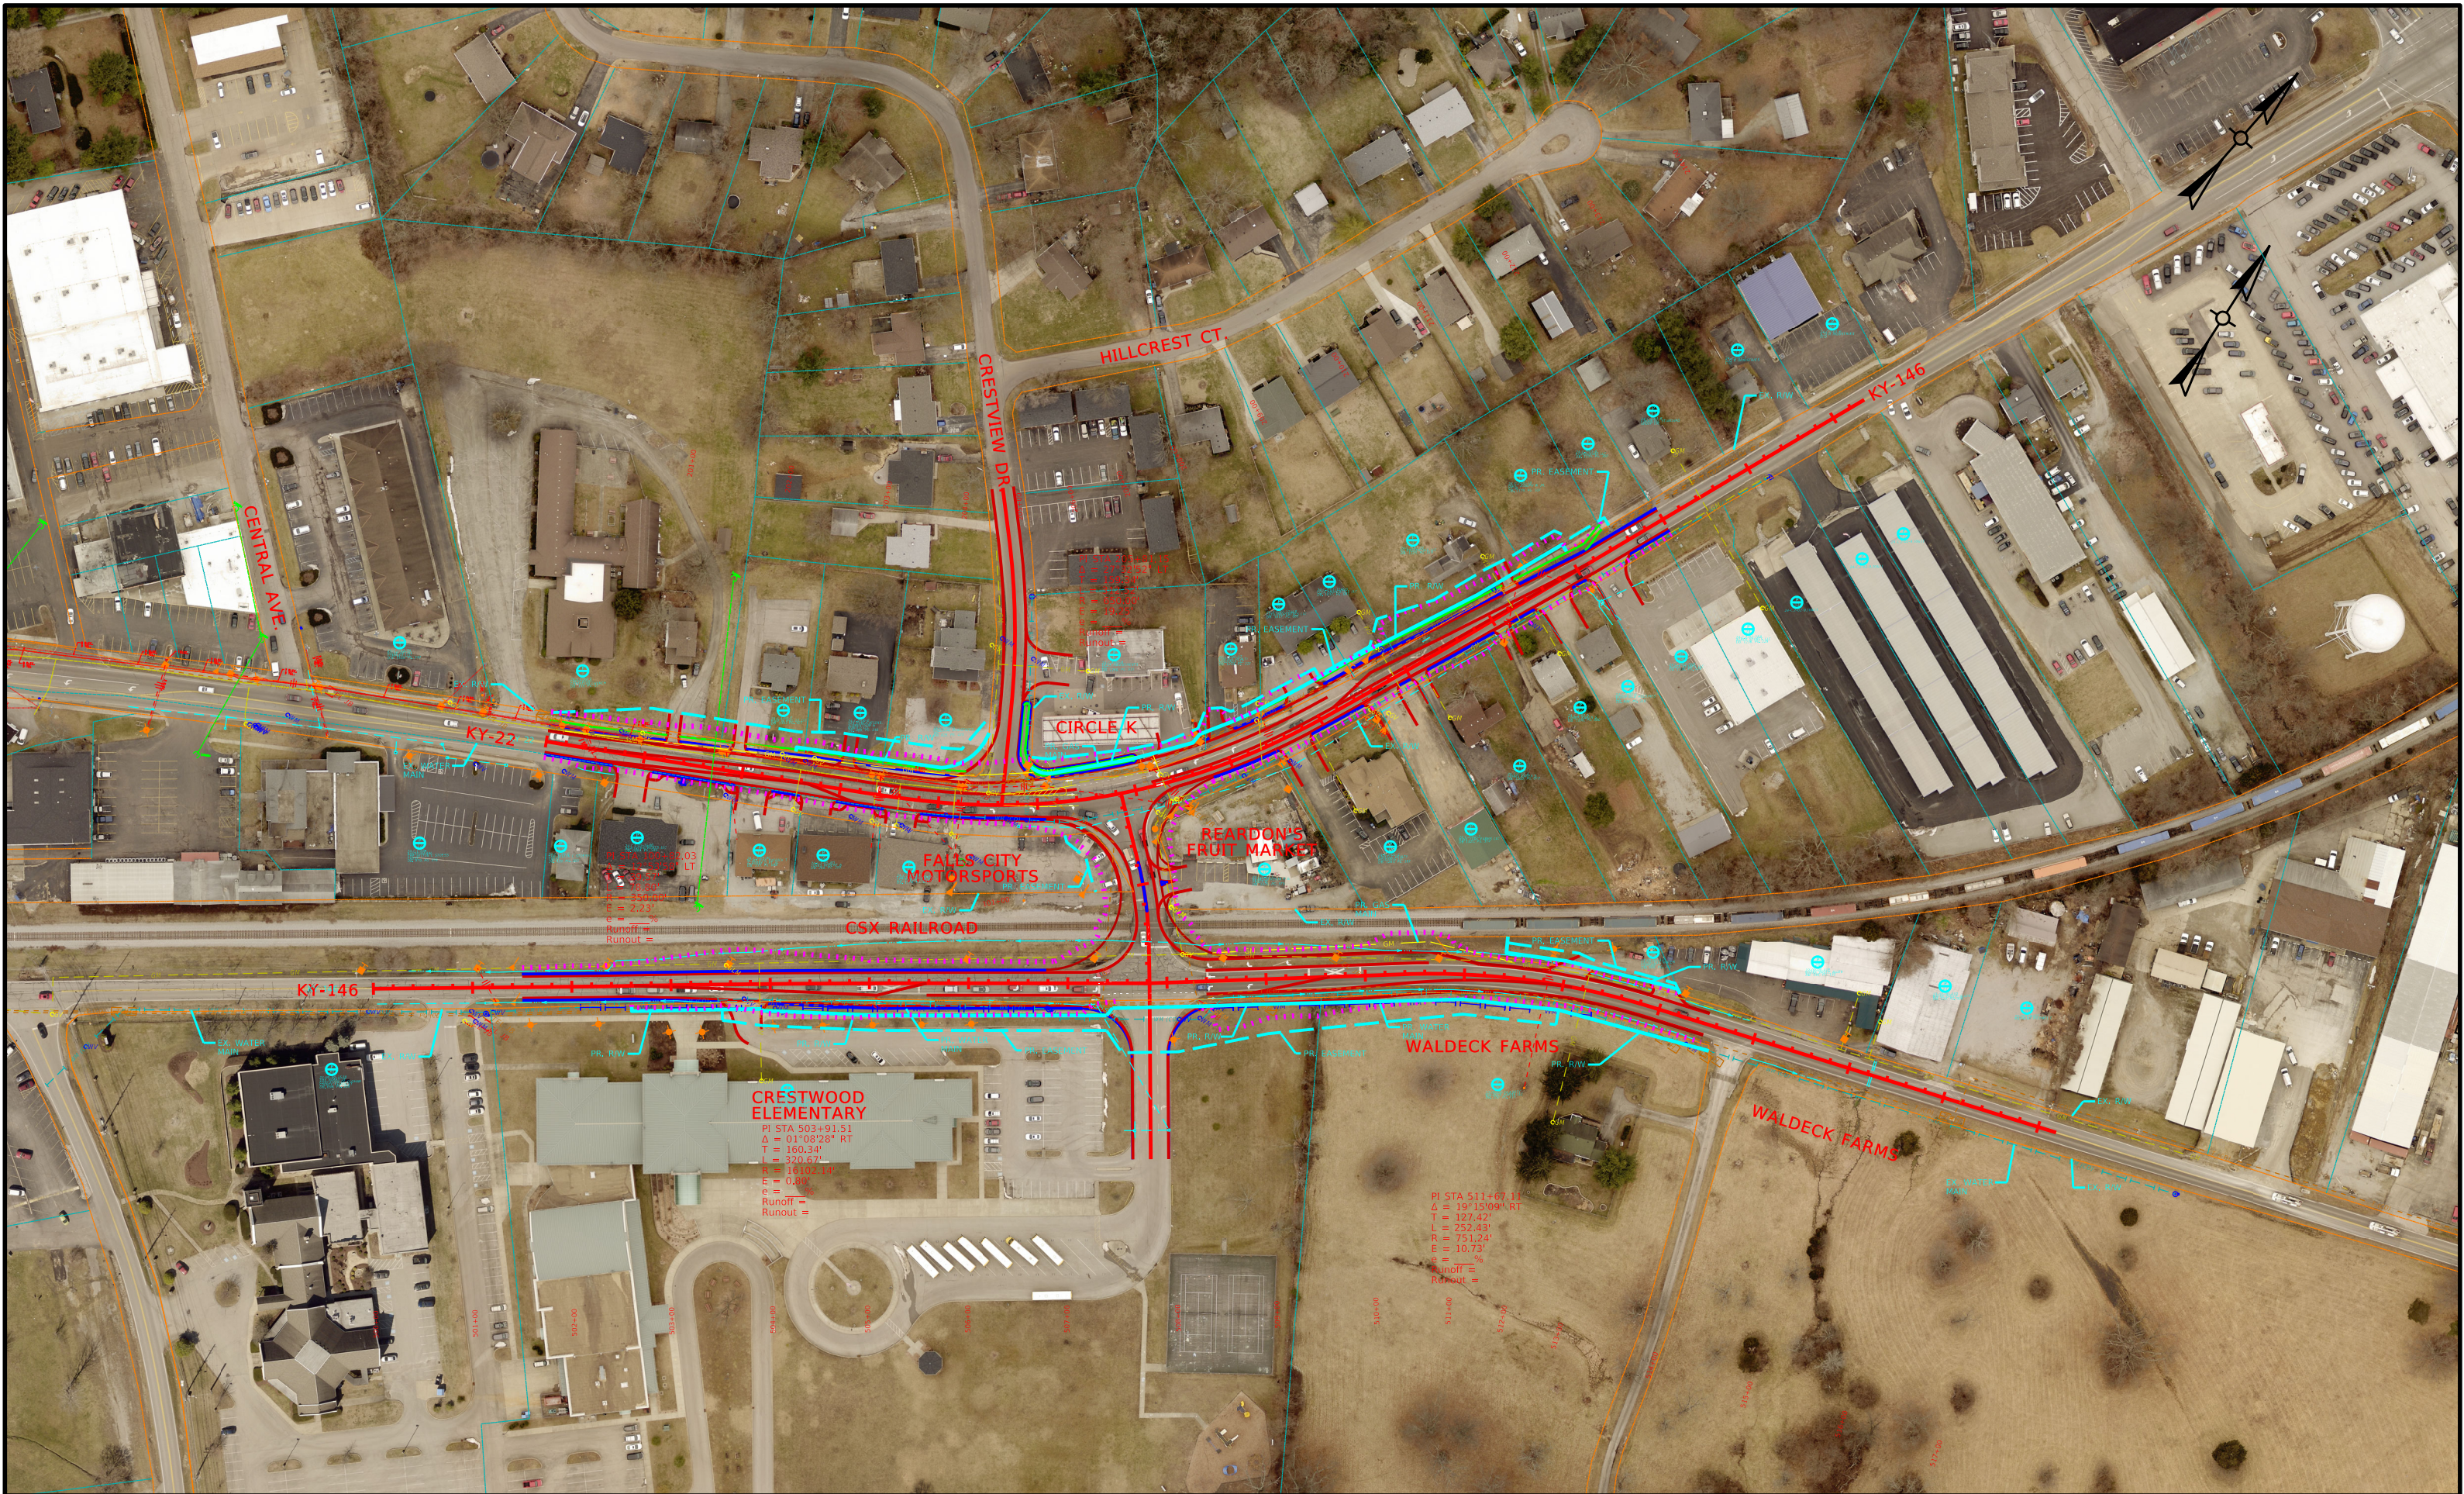

DRAWING TITLE: ALT 2 R/W KY 22 AT KY 146

HORIZONTAL SCALE
SCALE: 1"=75'



ITEM NO. 05-597.00 COUNTY OF OLDHAM
SHEET NO. 1