

01/15/26




PROJECT  
WEBSITE

### KY 1819 (Watterson Trail) - Typical Section



PROJECT  
WEBSITE

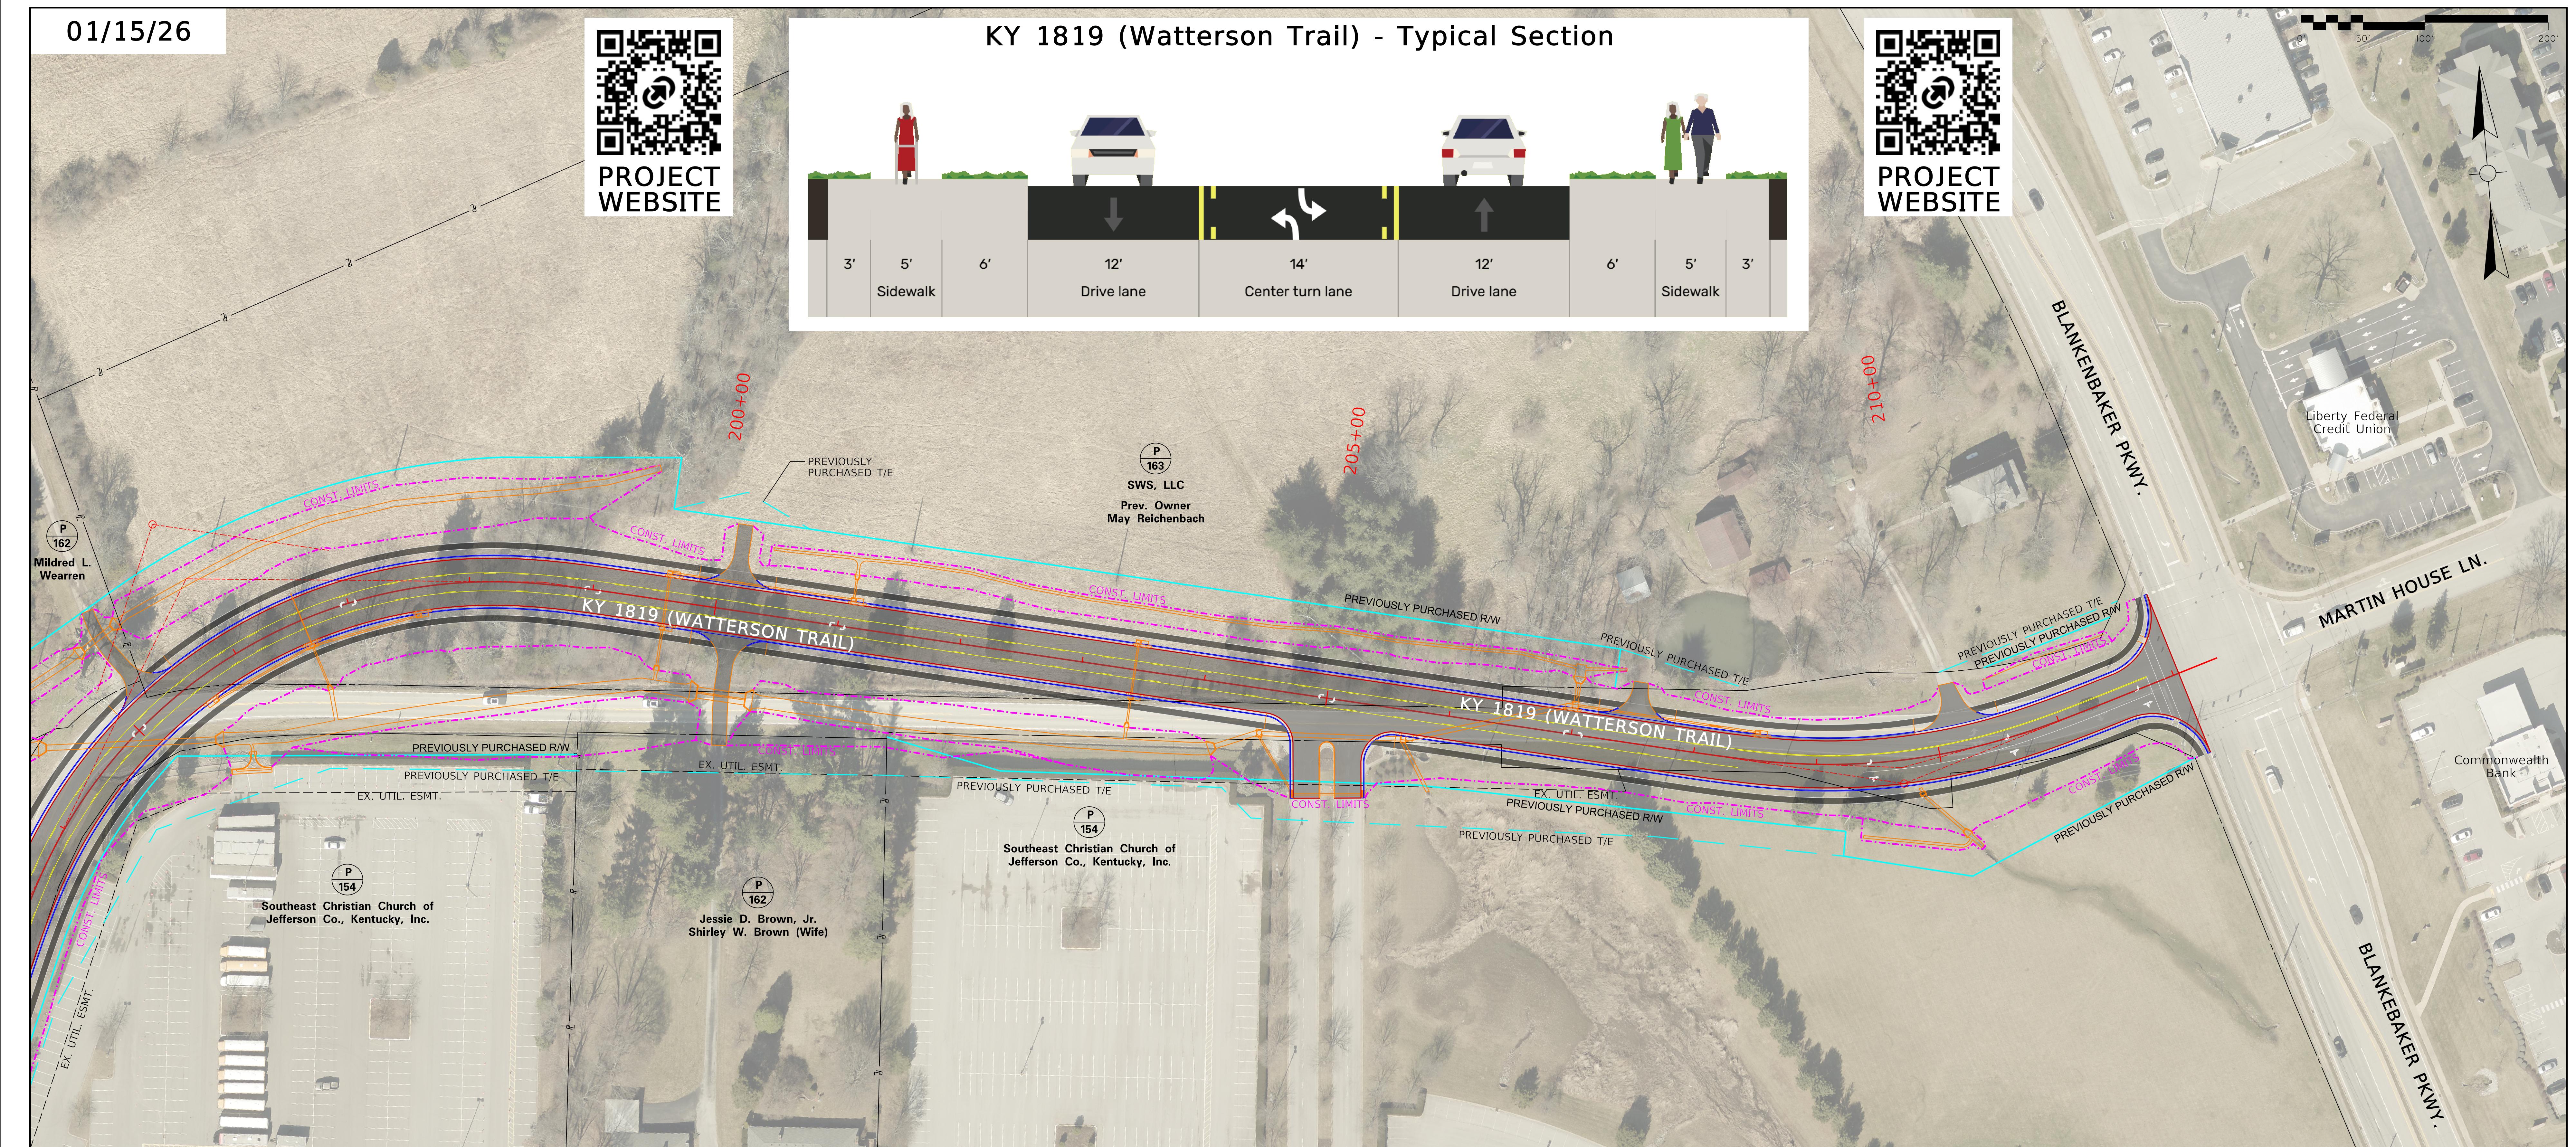

**TEAM**  
**KENTUCKY**  
TRANSPORTATION  
CABINET

**KY 1819 (Watterson Trail)**  
Section 4  
Item No. 5-00373.00

