


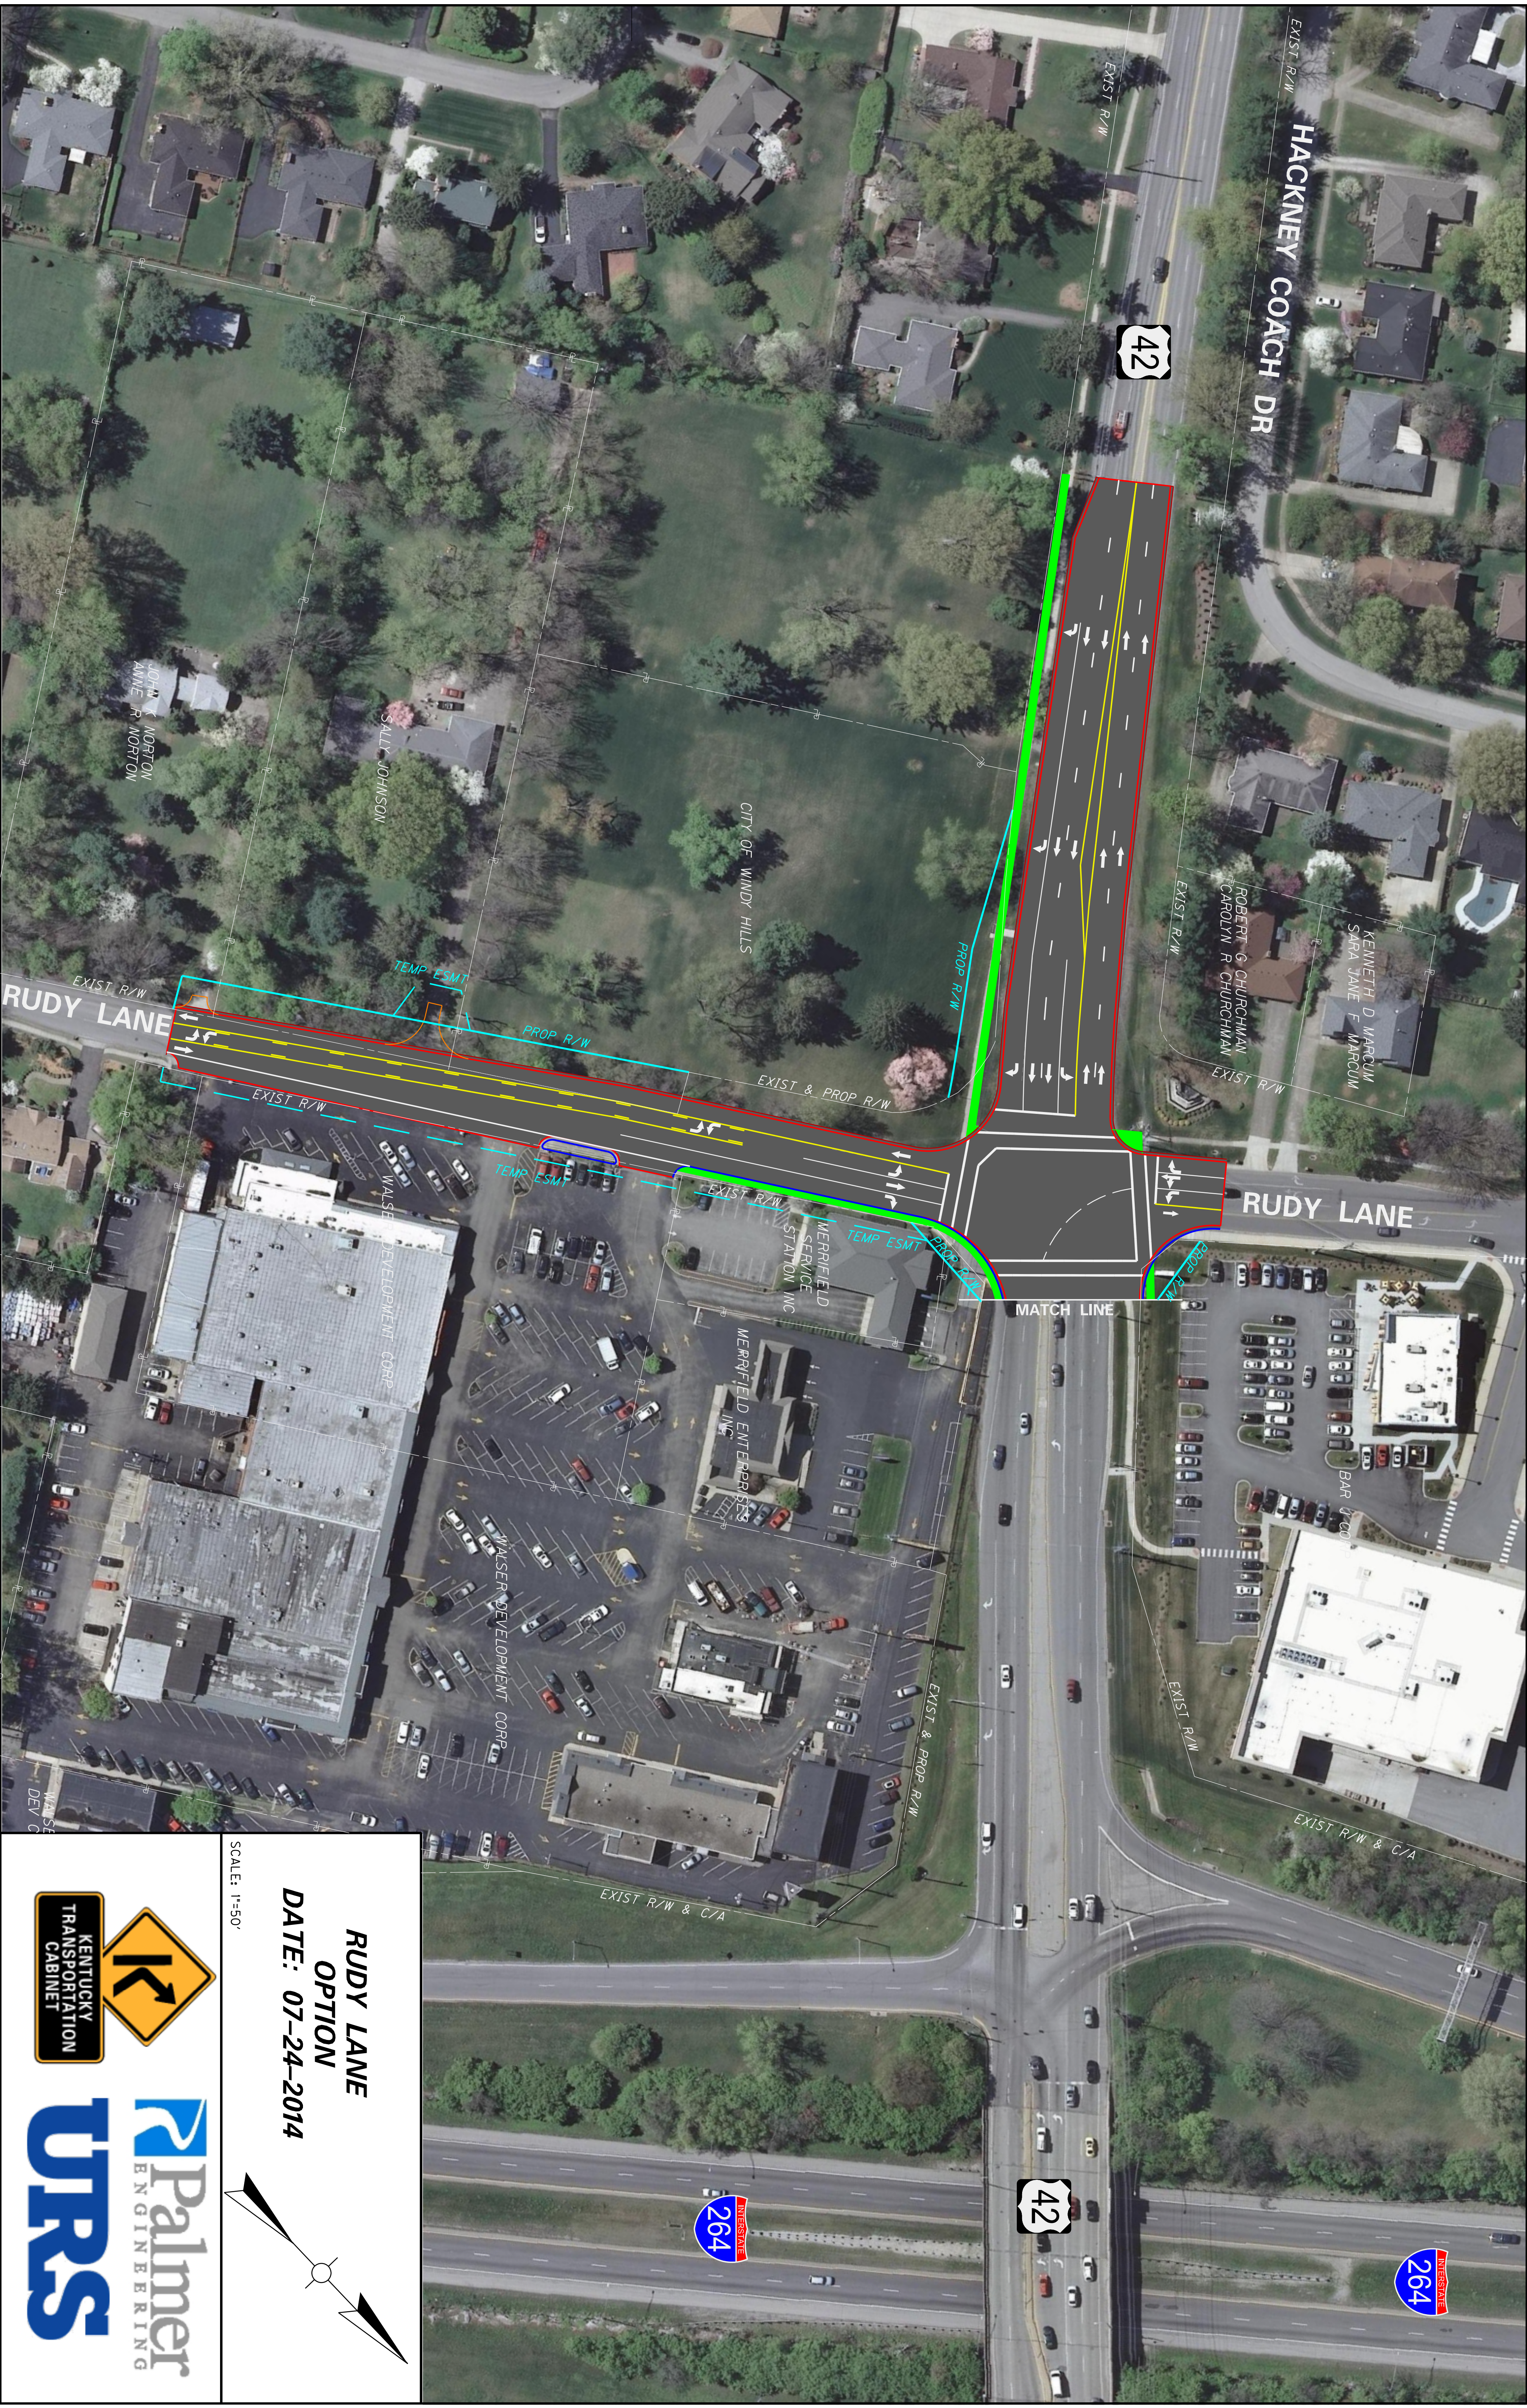

**RUDY LANE
OPTION**
DATE: 07-24-2014

SCALE: 1"=50'

KENTUCKY
TRANSPORTATION
CABINET

Palmer
ENGINEERING

URS