


BRECKINRIDGE COUNTY – KY 86

ITEM NUMBER 4–159.00



ALTERNATE 1

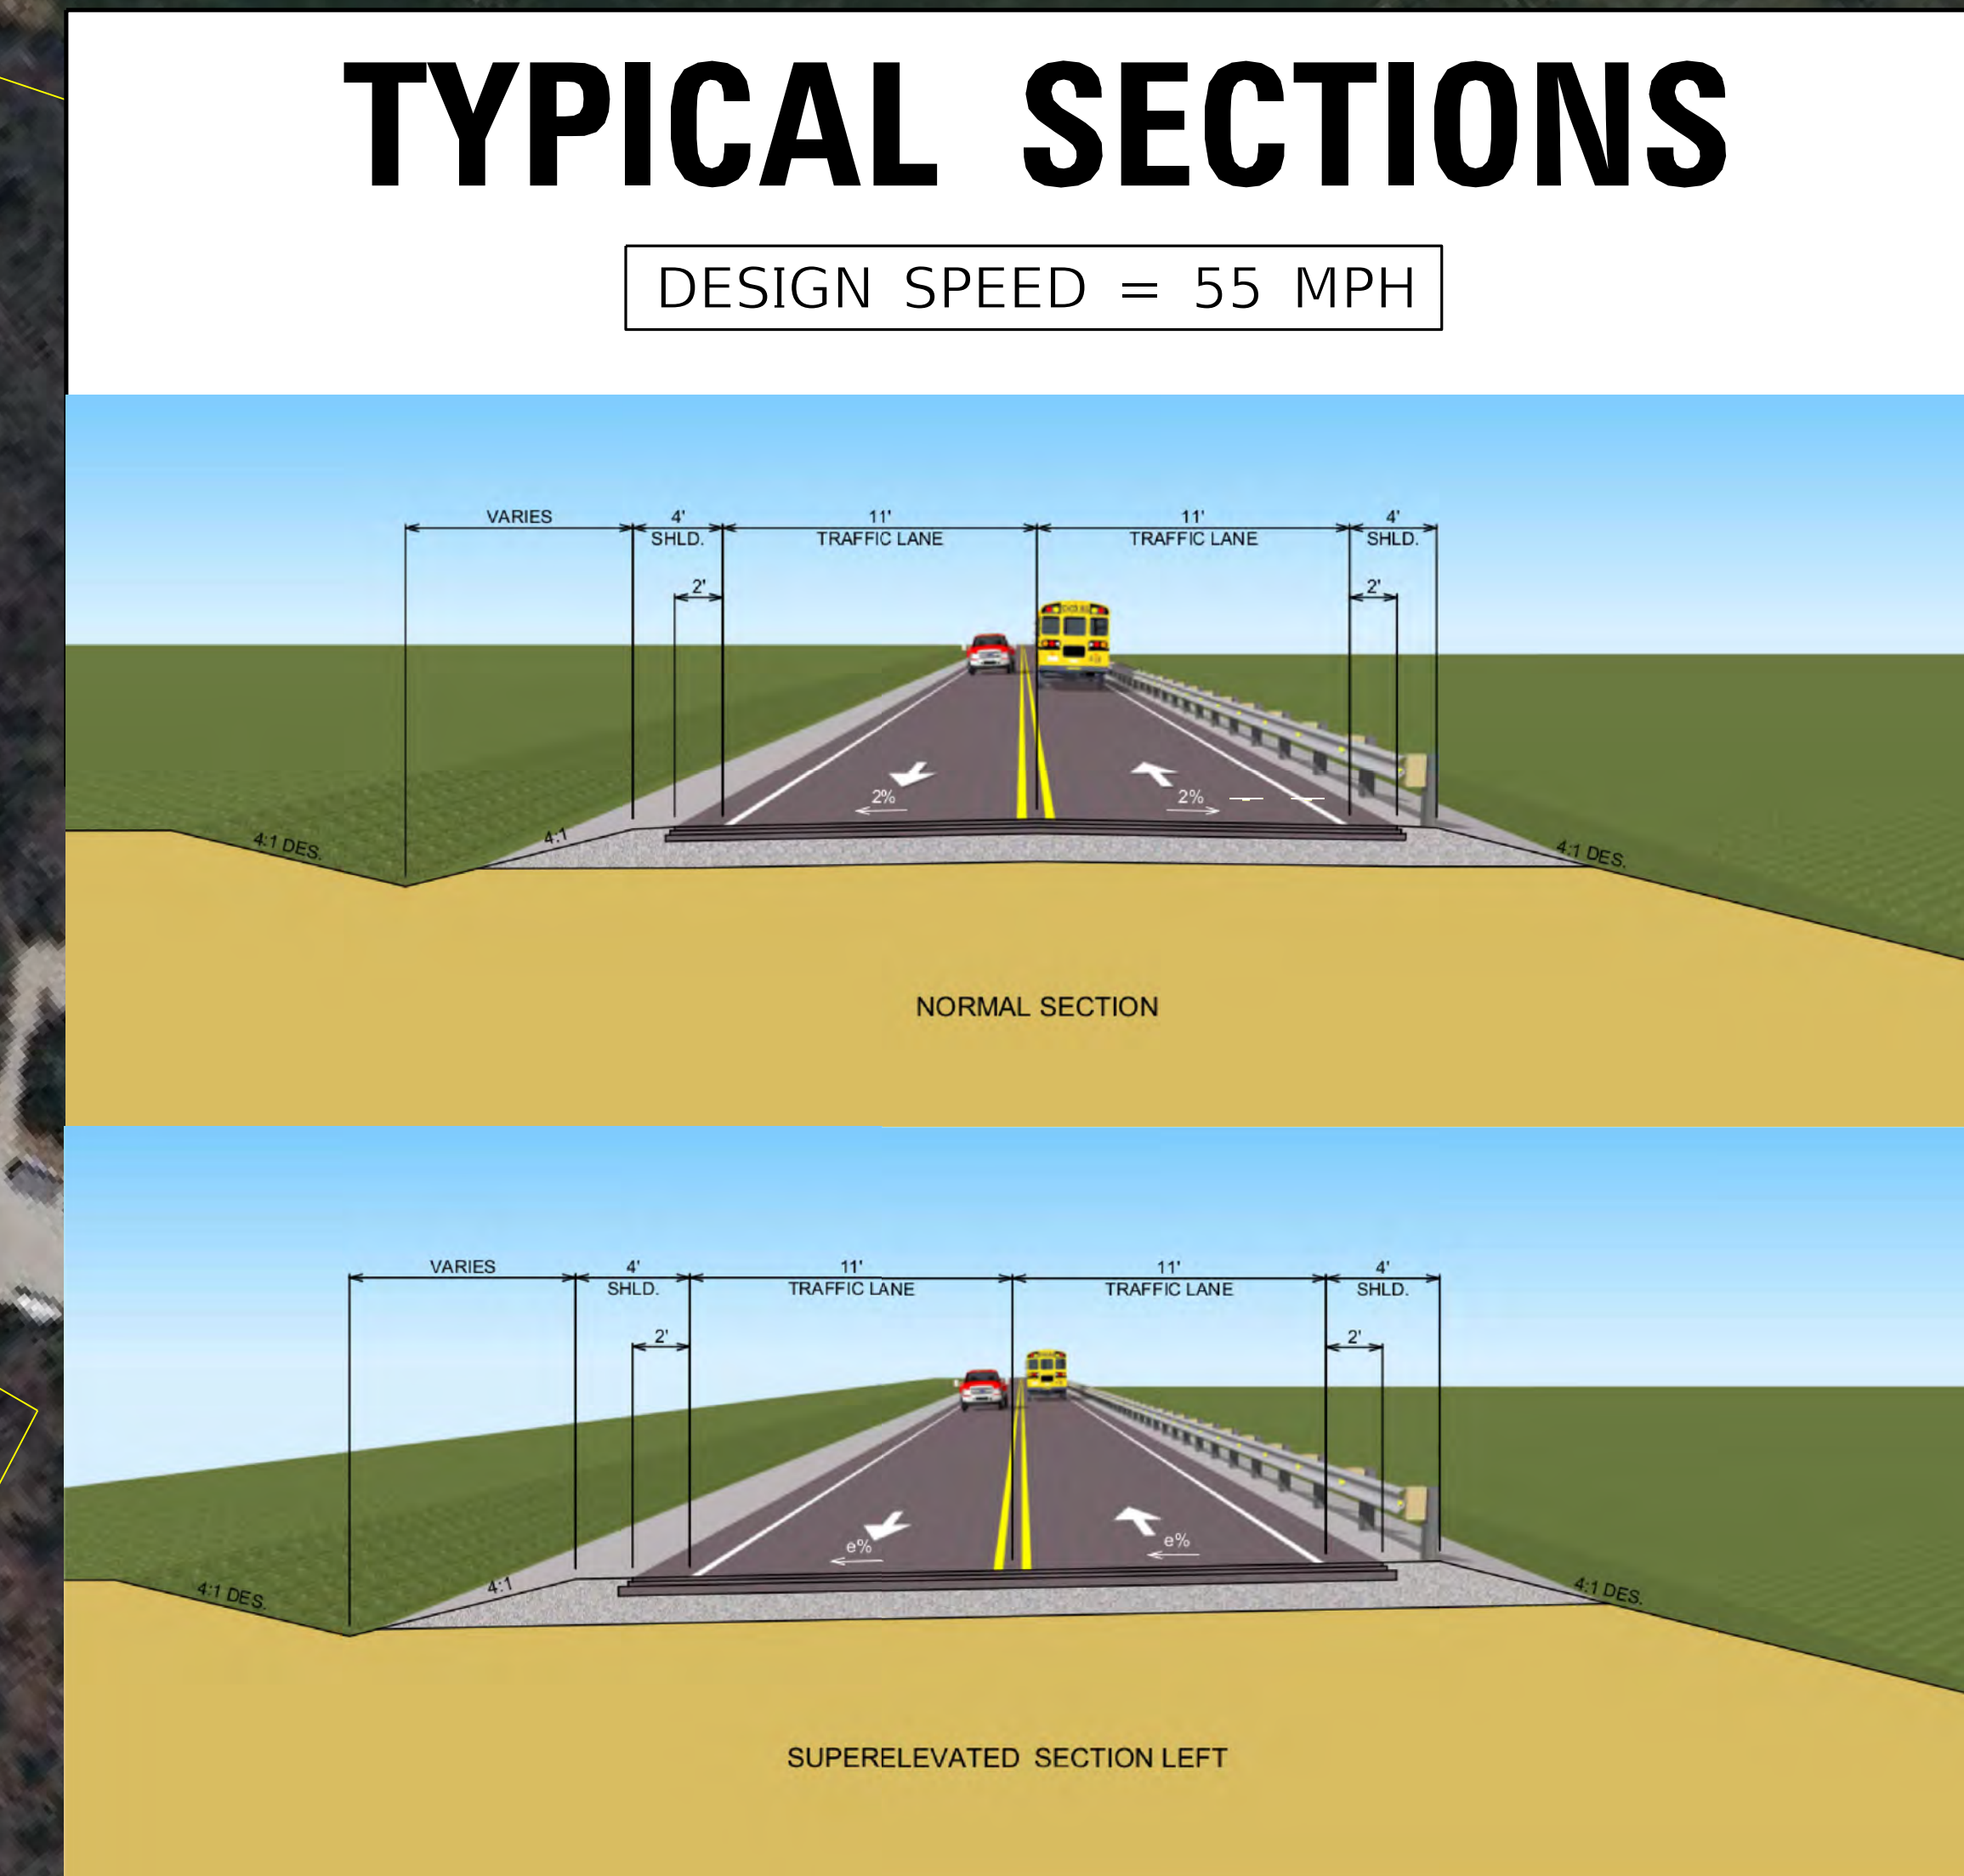

BRECKINRIDGE COUNTY – KY 86

ITEM NUMBER 4-159.00

ALTERNATE 3

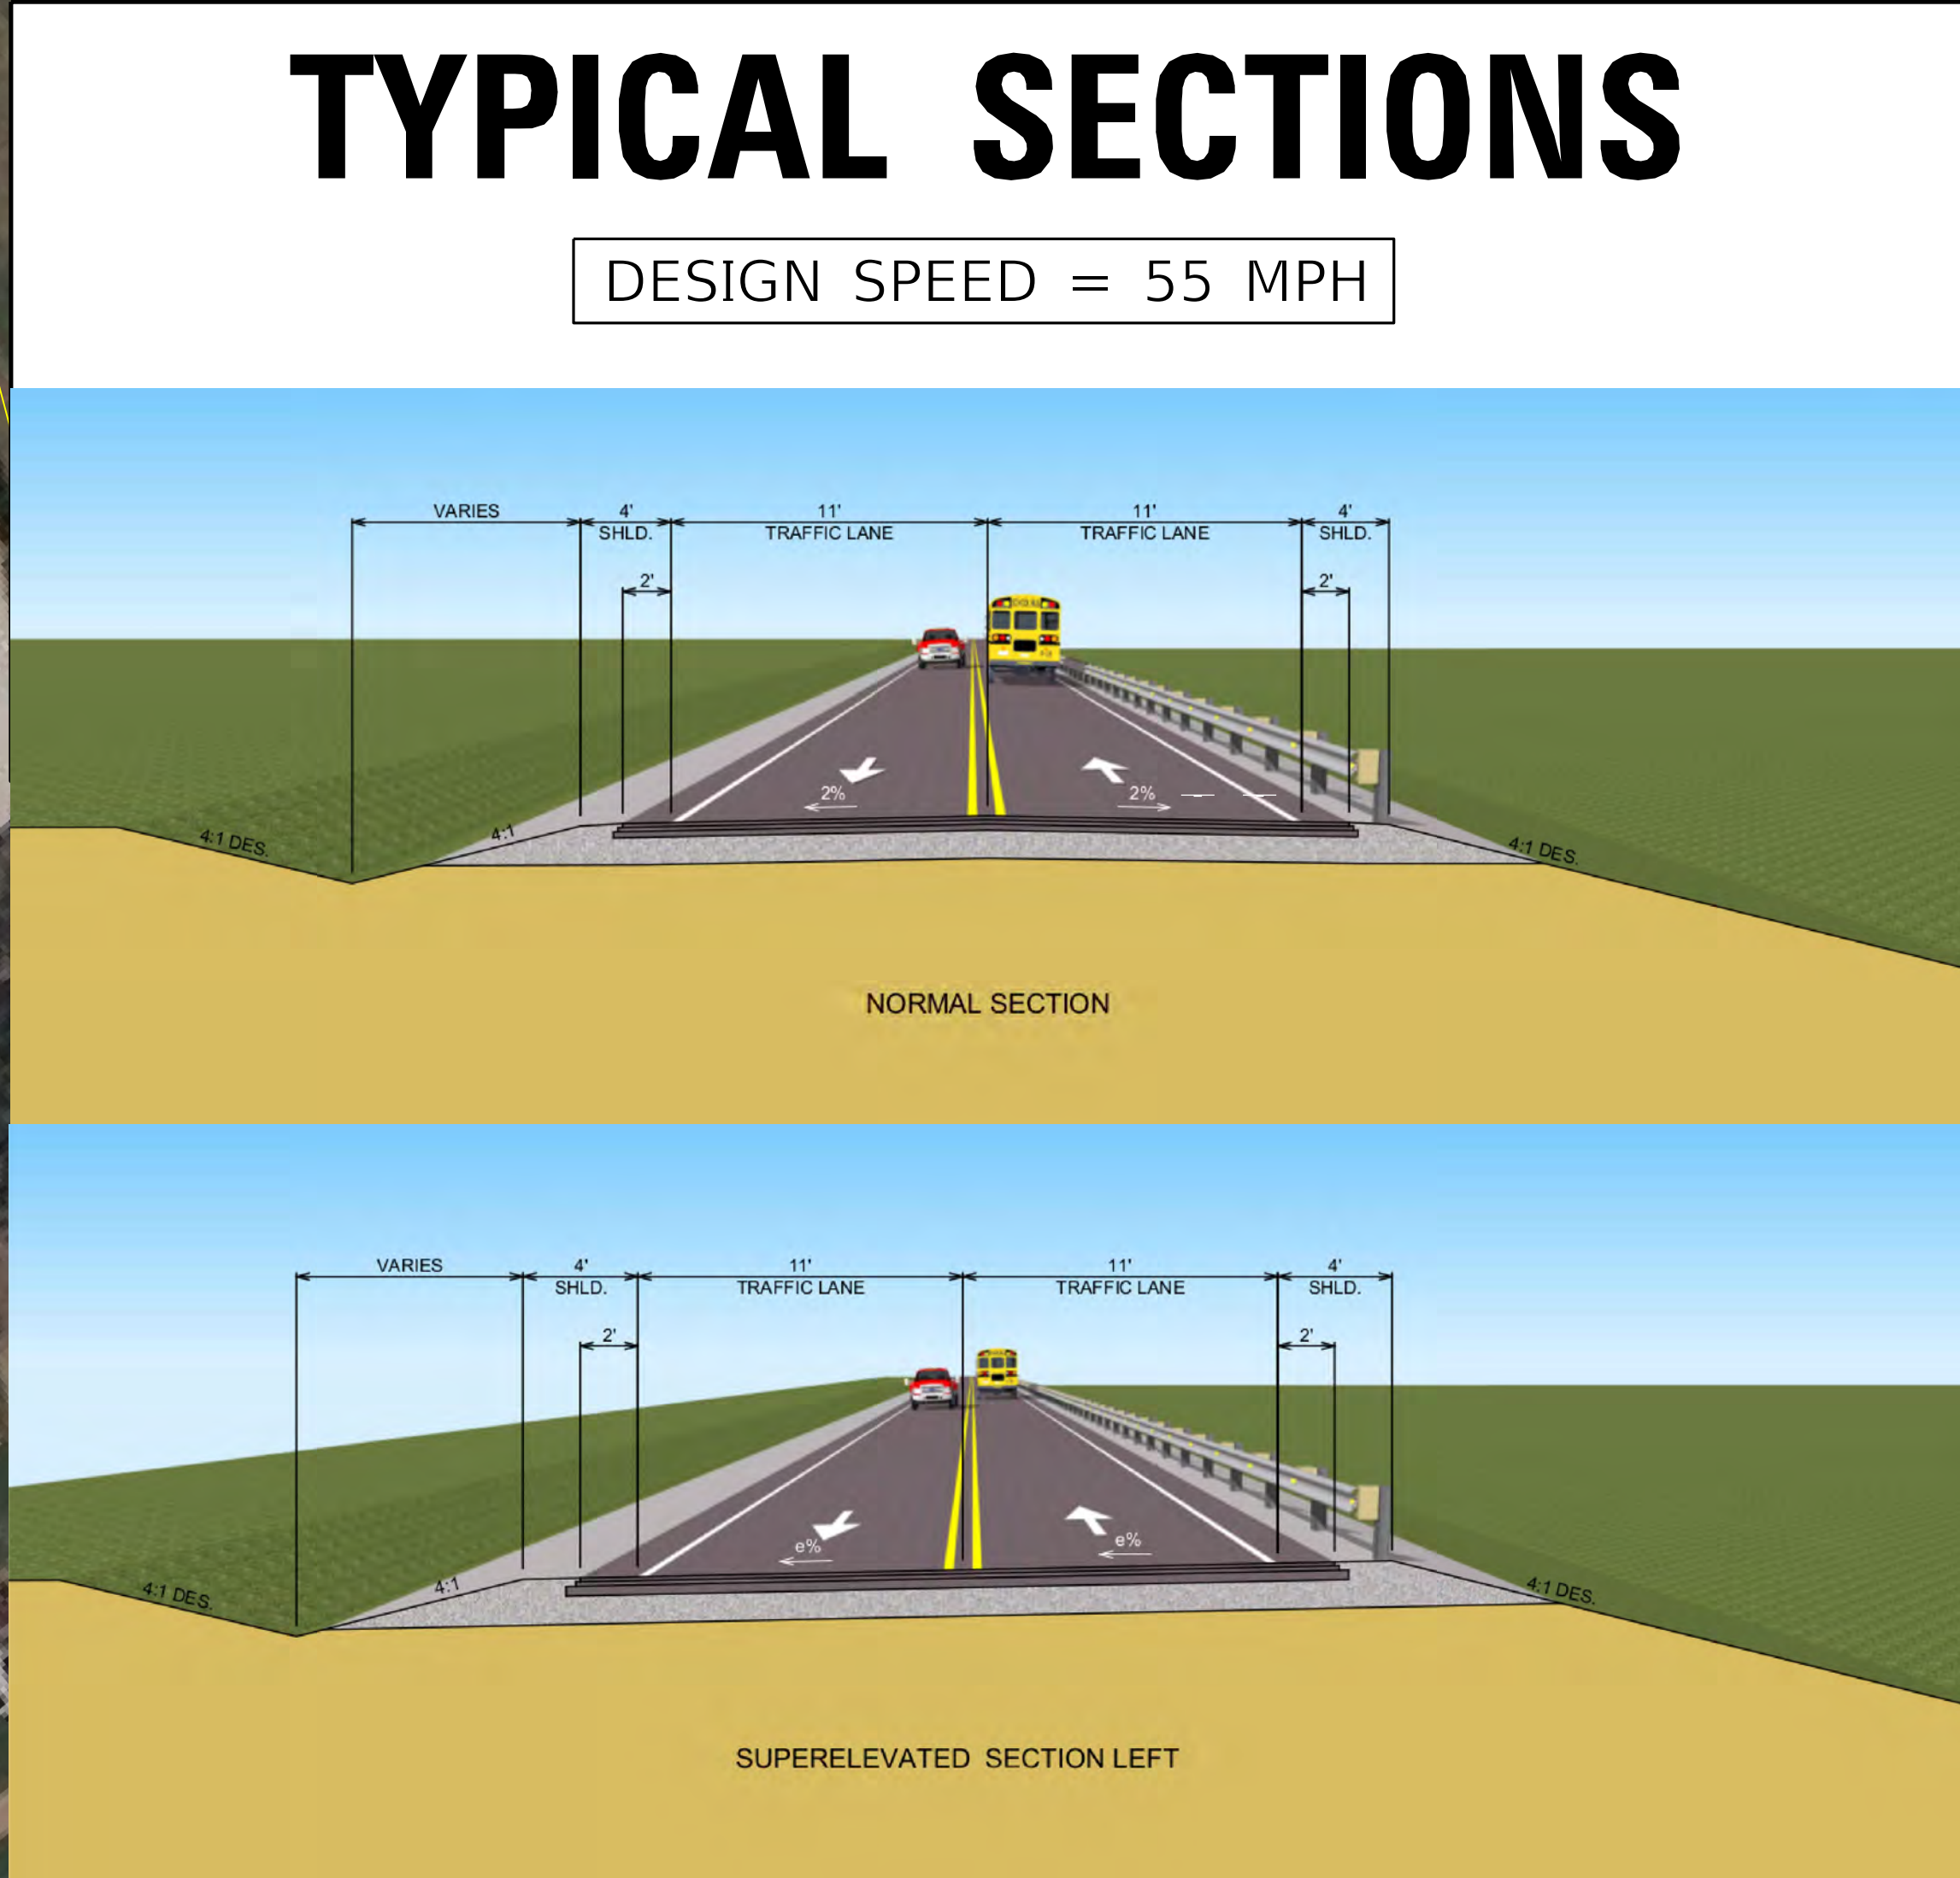 

LEGEND	
EX. ROW LINE	---
EX. PROPERTY LINE	---
PROPOSED RIGHT OF WAY LINE	---
PROPOSED EASEMENT	---
CONSTRUCTION LIMITS	---
PROPOSED ROADWAY	---
PROPOSED SHOULDER	---
REMOVE PAVEMENT	---

BRECKINRIDGE COUNTY – KY 86

ITEM NUMBER 4–159.00

ALTERNATE 4

