


COUNTY OF	ITEM NO.	SHEET NO.
HARDIN	4-153.06	R1

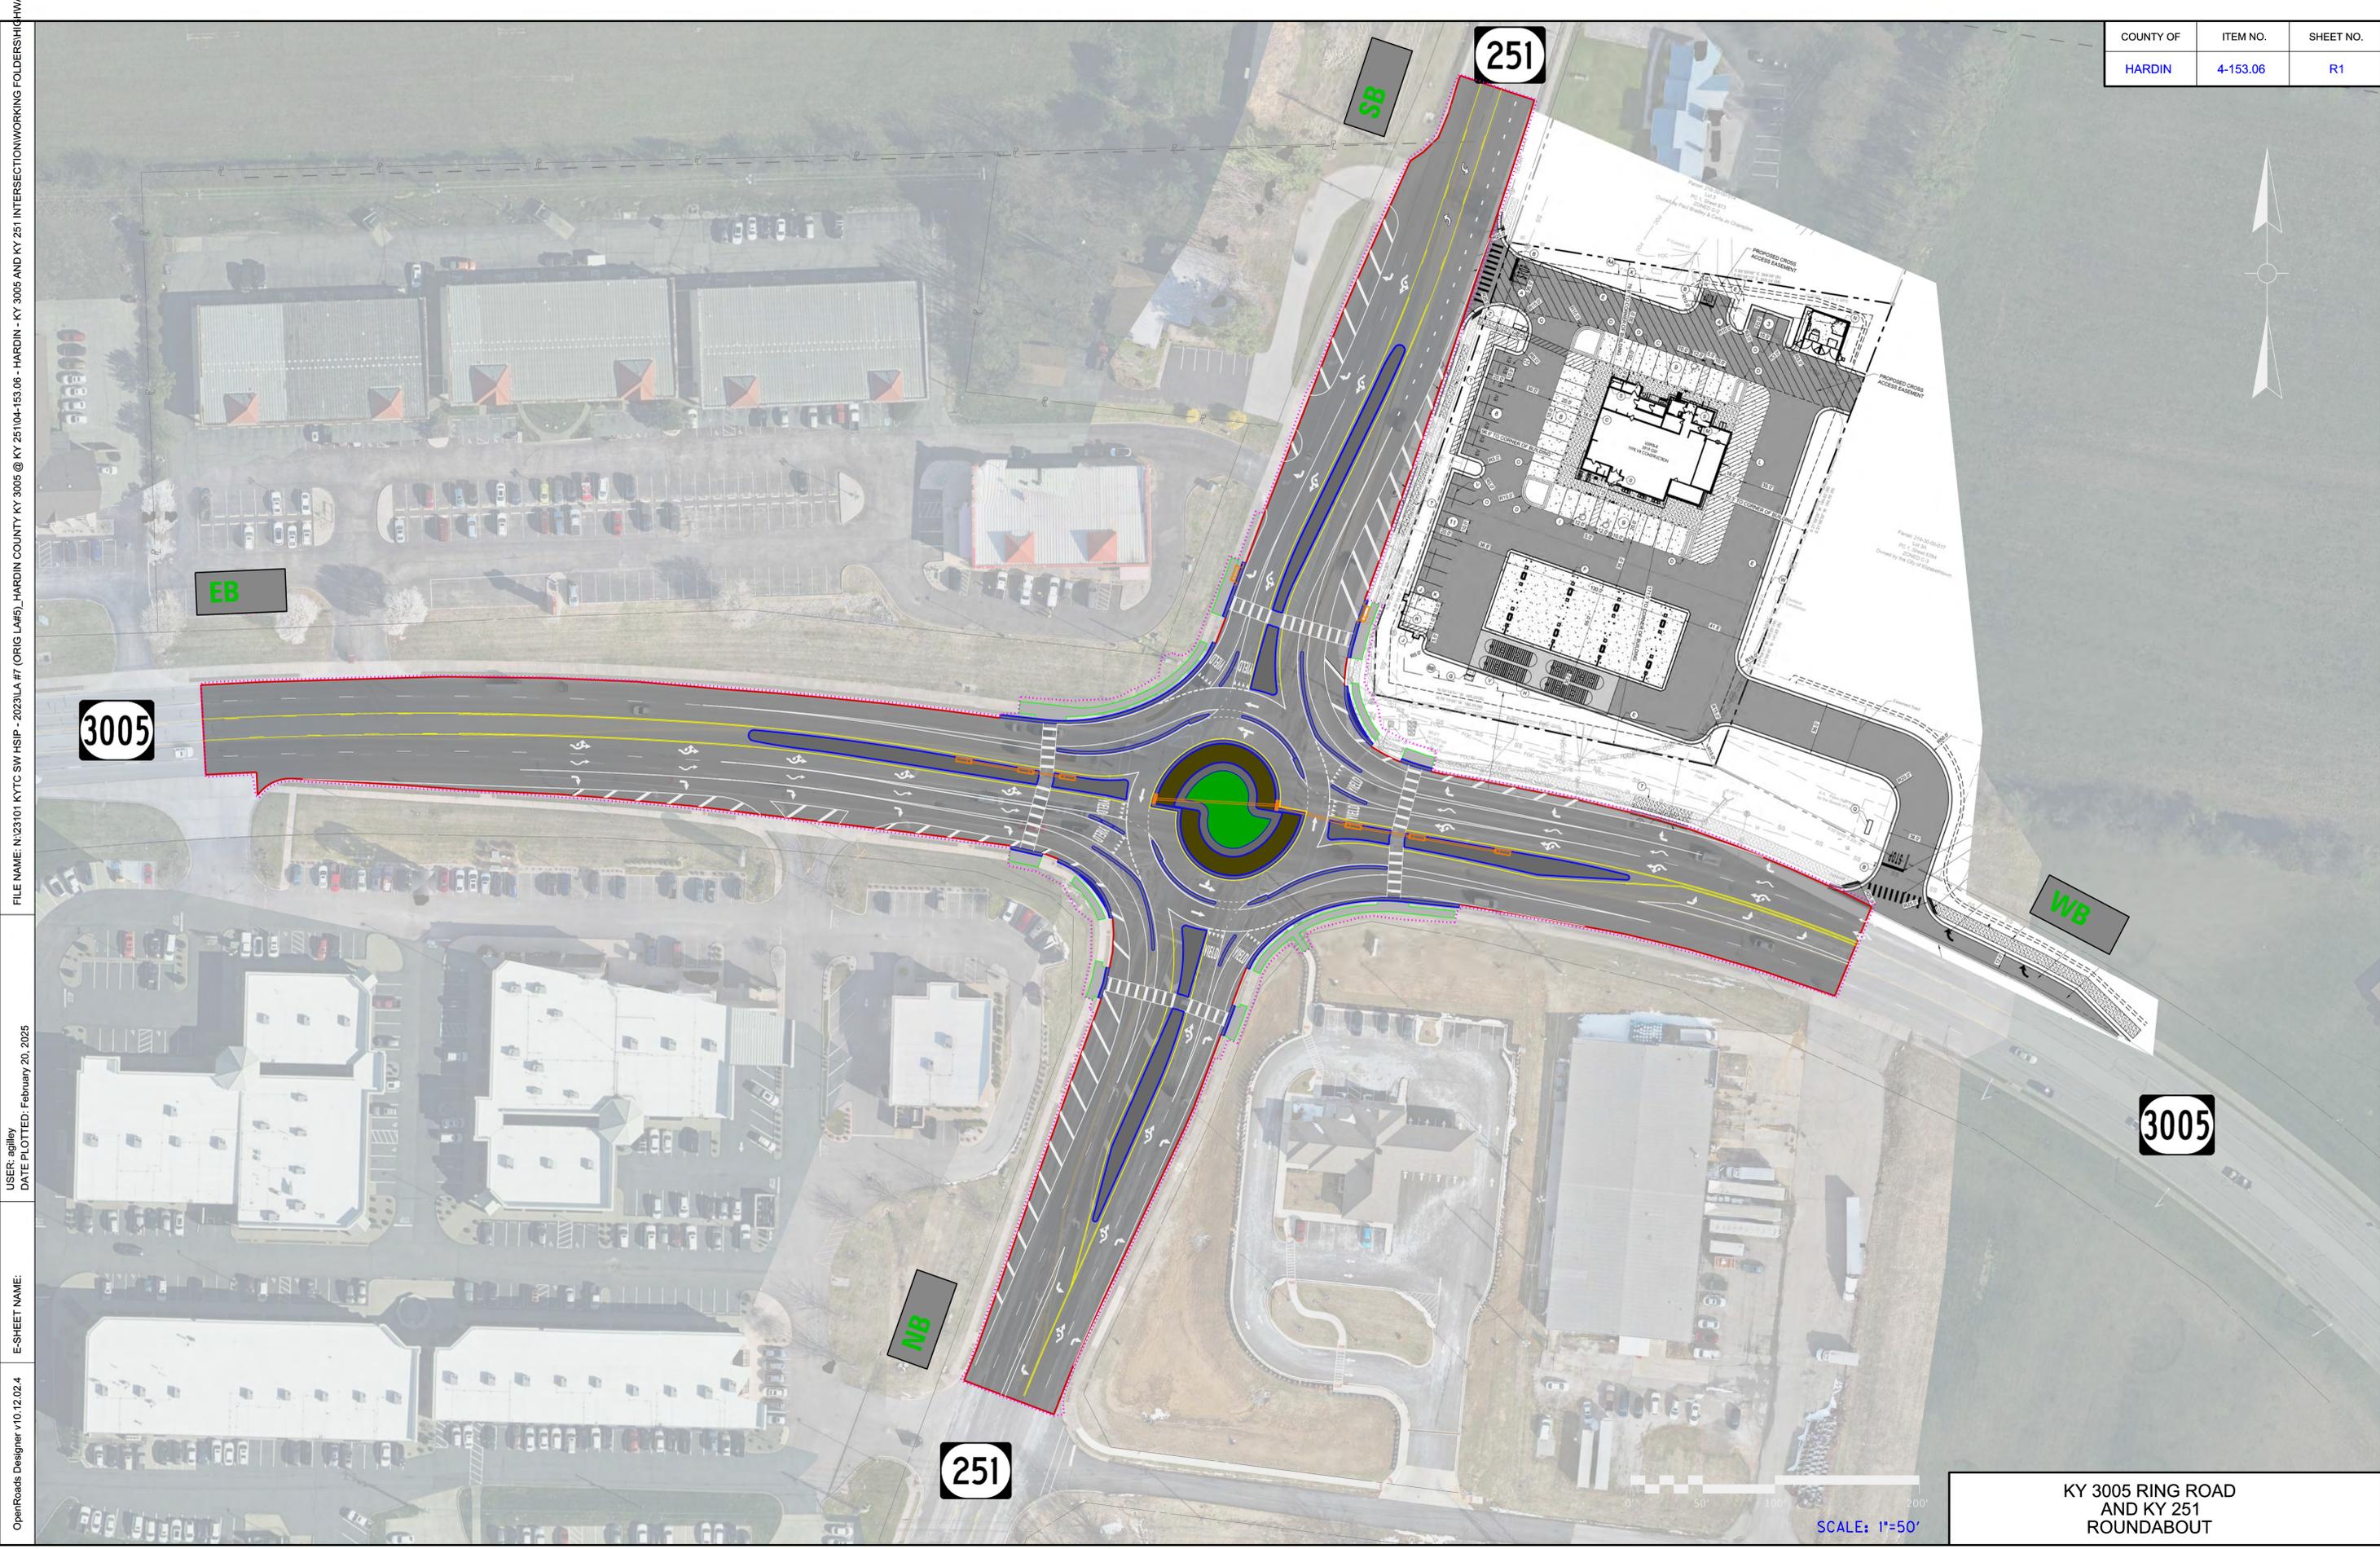

OpenRoads Designer v10.12.02.4
 E-SHEET NAME:
 USER: ajilley
 DATE PLOTTED: February 20, 2025
 FILE NAME: N:\23101 KYTC SW HSIP - 2023\LA #7 (ORIG LA#9)_HARDIN COUNTY KY 3005 @ KY 251\04-153.06 - HARDIN - KY 3005 AND KY 251 INTERSECTION\WORKING FOLDERS\HIGHWAY

KY 3005 RING ROAD
 AND KY 251
 ROUNDABOUT
 SCALE: 1"=50'