




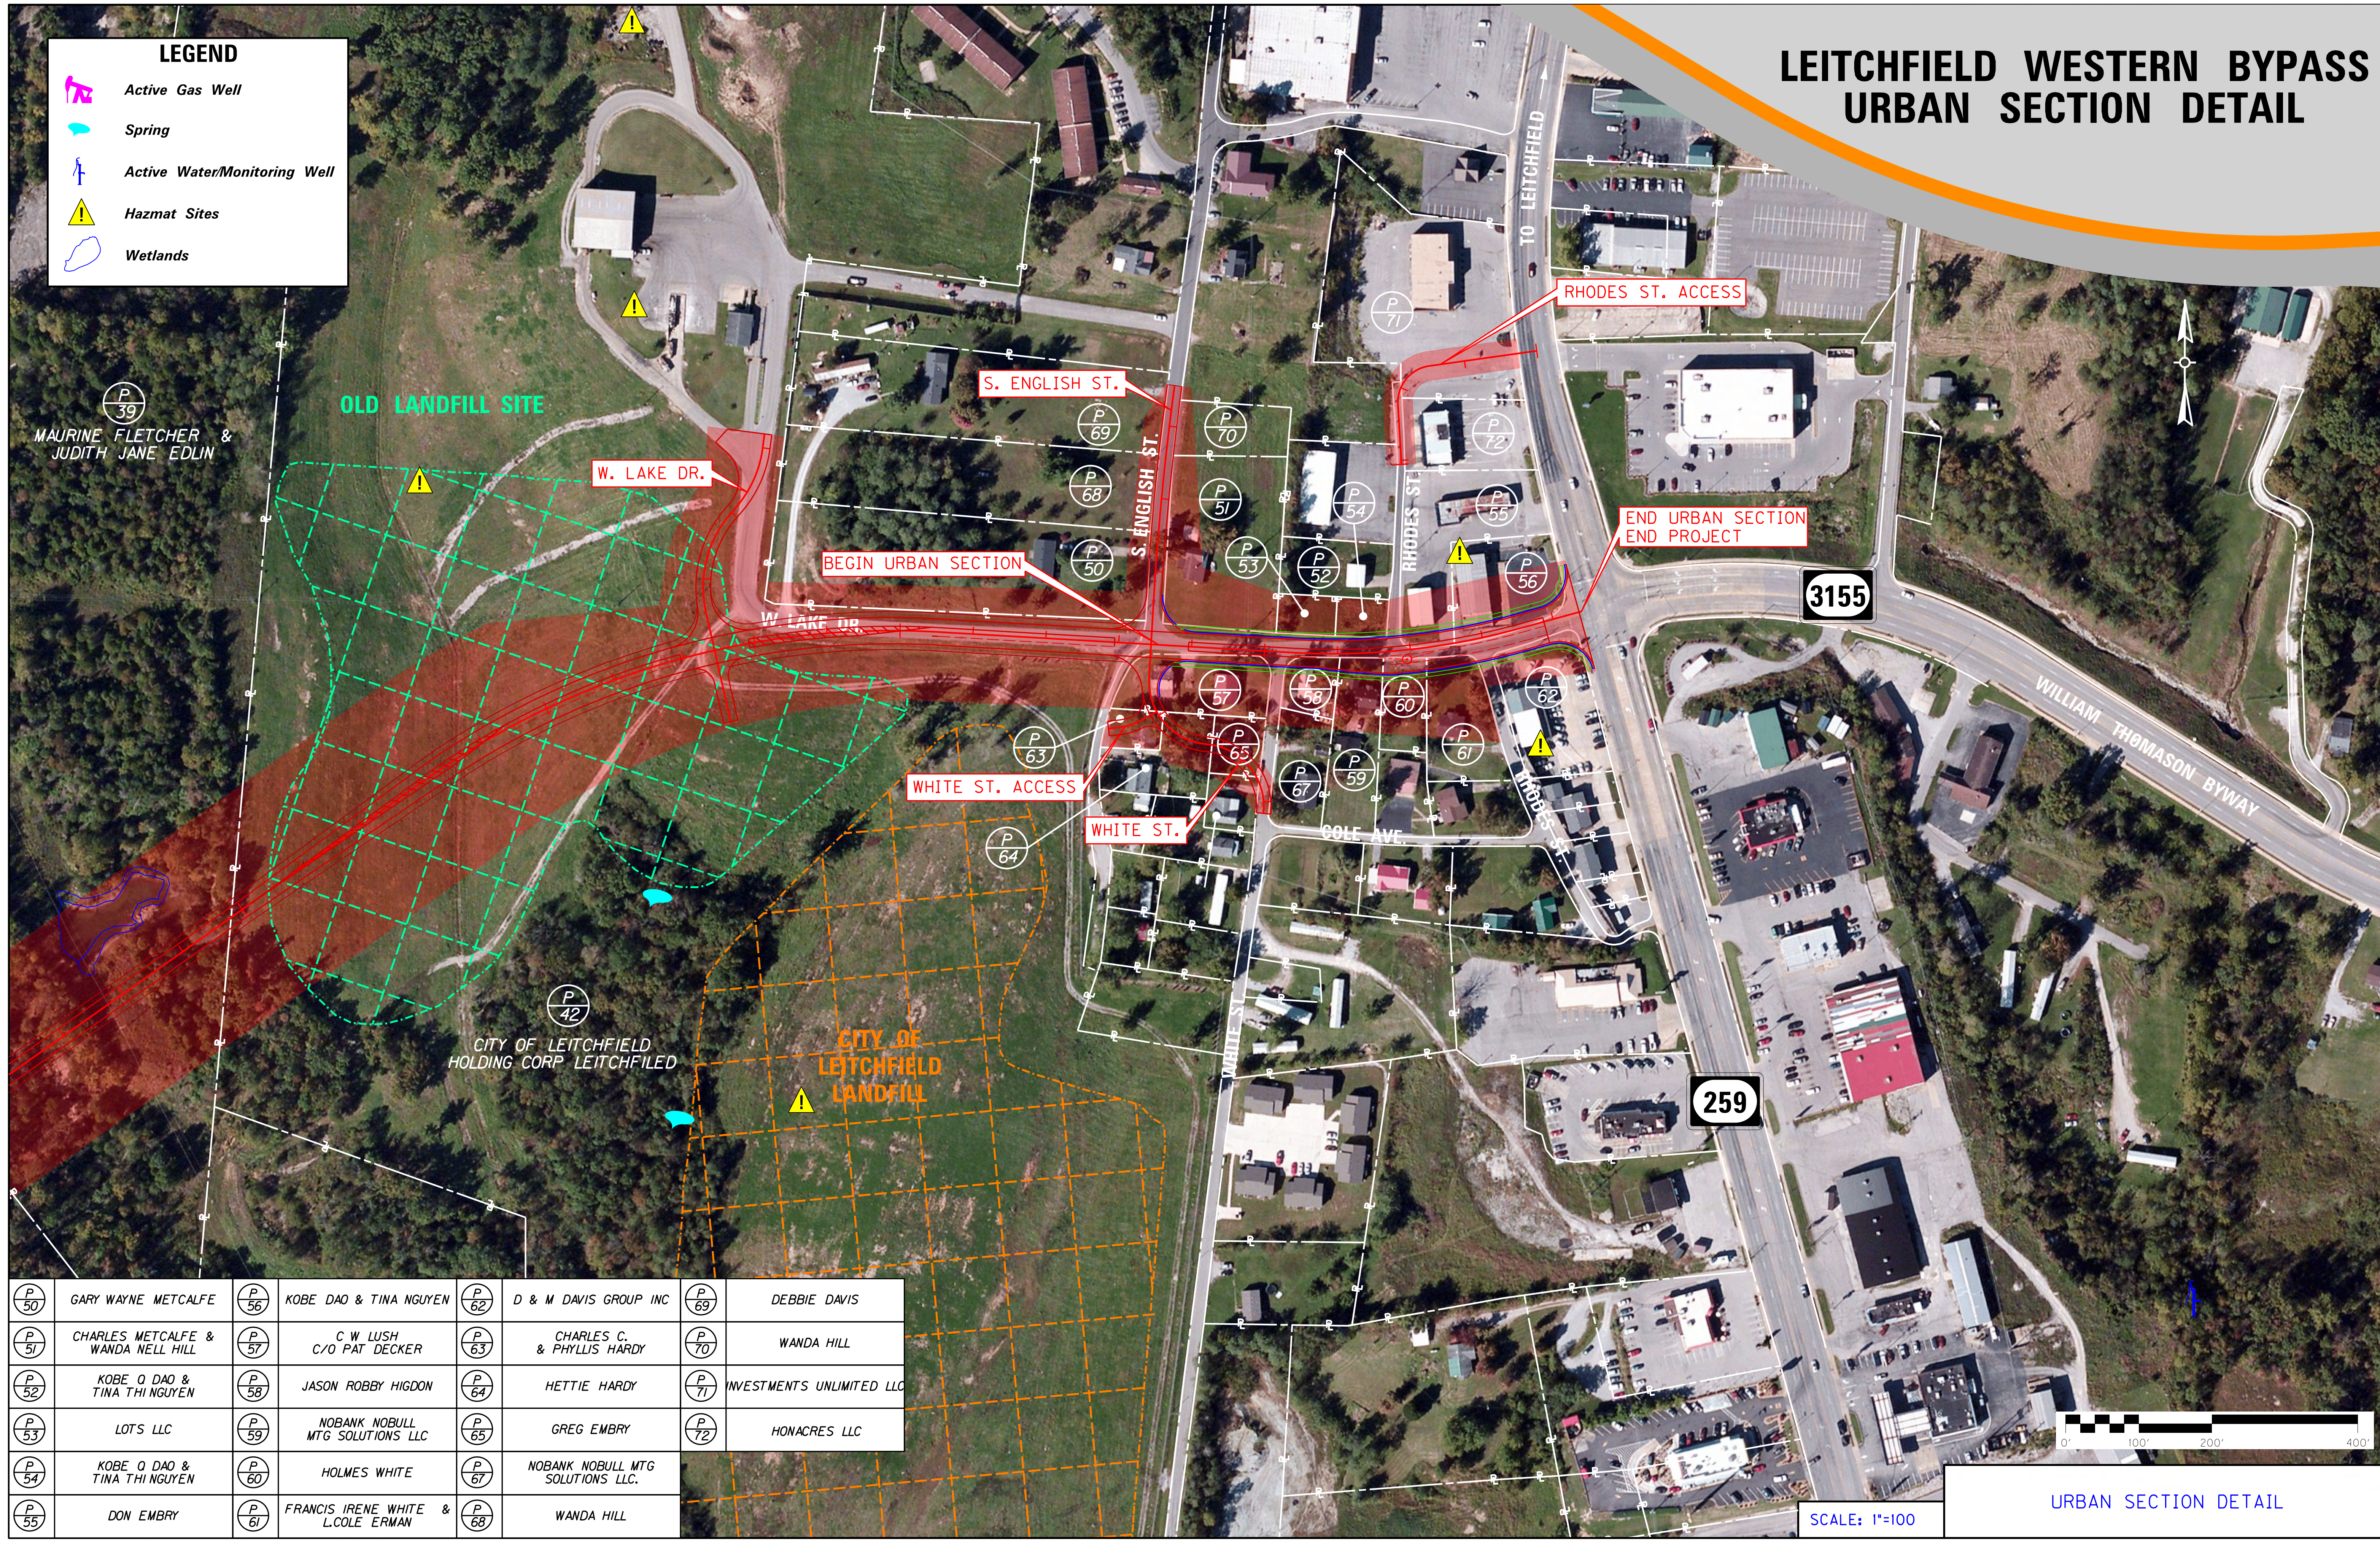

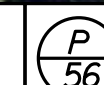





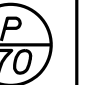

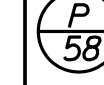

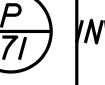
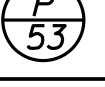
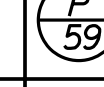



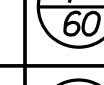
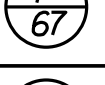

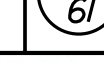



# LEITCHFIELD WESTERN BYPASS URBAN SECTION DETAIL

**LEGEND**

-  Active Gas Well
-  Spring
-  Active Water/Monitoring Well
-  Hazmat Sites
-  Wetlands



|  |   |   |   |
|--|---|---|---|
|  GARY WAYNE METCALFE                |  KOBE DAO & TINA NGUYEN                |  D & M DAVIS GROUP INC               |  DEBBIE DAVIS              |
|  CHARLES METCALFE & WANDA NELL HILL |  C W LUSH<br>C/O PAT DECKER            |  CHARLES C. & PHYLLIS HARDY          |  WANDA HILL                |
|  KOBE O DAO & TINA THI NGUYEN       |  JASON ROBBY HIGDON                    |  HETTIE HARDY                        |  INVESTMENTS UNLIMITED LLC |
|  LOTS LLC                           |  NOBANK NOBULL<br>MTG SOLUTIONS LLC    |  GREG EMBRY                          |  HONACRES LLC              |
|  KOBE O DAO & TINA THI NGUYEN       |  HOLMES WHITE                          |  NOBANK NOBULL MTG<br>SOLUTIONS LLC. |   |
|  DON EMBRY                          |  FRANCIS IRENE WHITE &<br>L.COLE ERMAN |  WANDA HILL                          |   |

SCALE: 1"=100'

URBAN SECTION DETAIL