





PREFERRED ALTERNATE	
CONSTRUCTION COST	\$4,100,000
RIGHT OF WAY COST	\$3,300,000
UTILITY COST	\$1,800,000
TOTAL COST	\$9,200,000

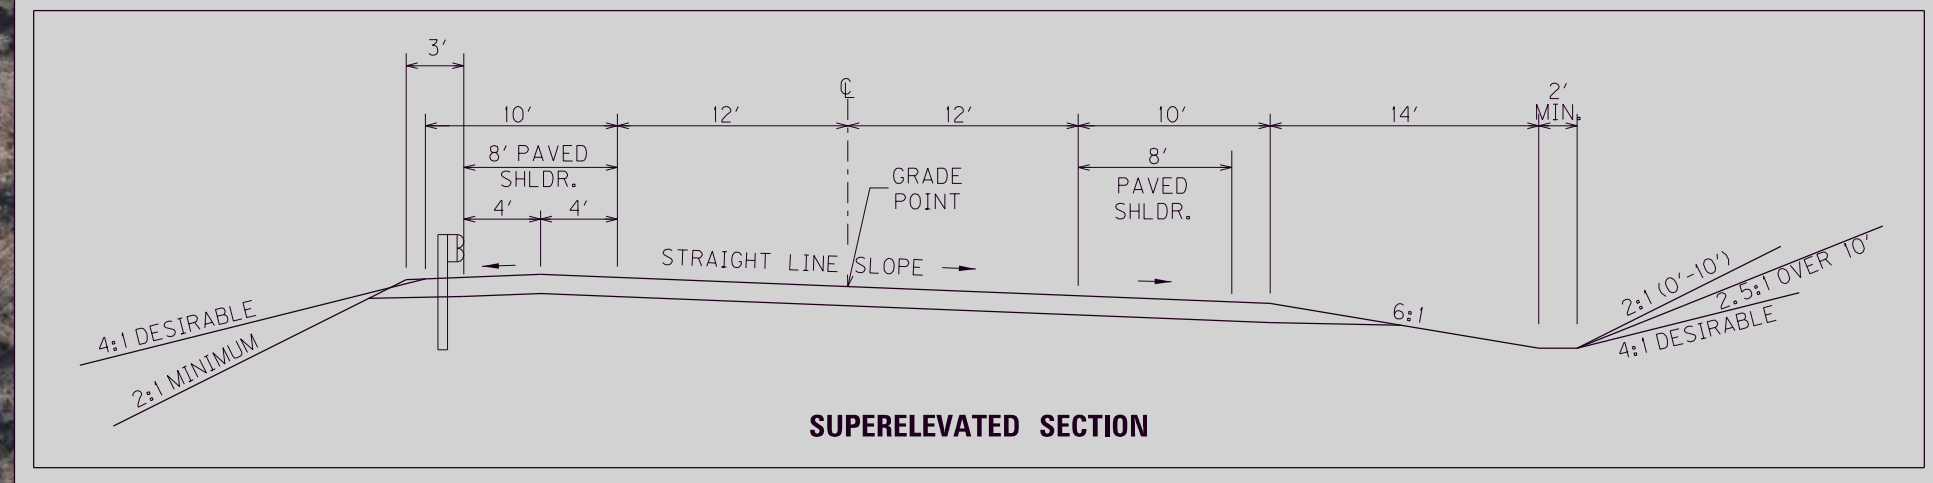

PREFERRED ALTERNATE - SHEET 1 OF 2

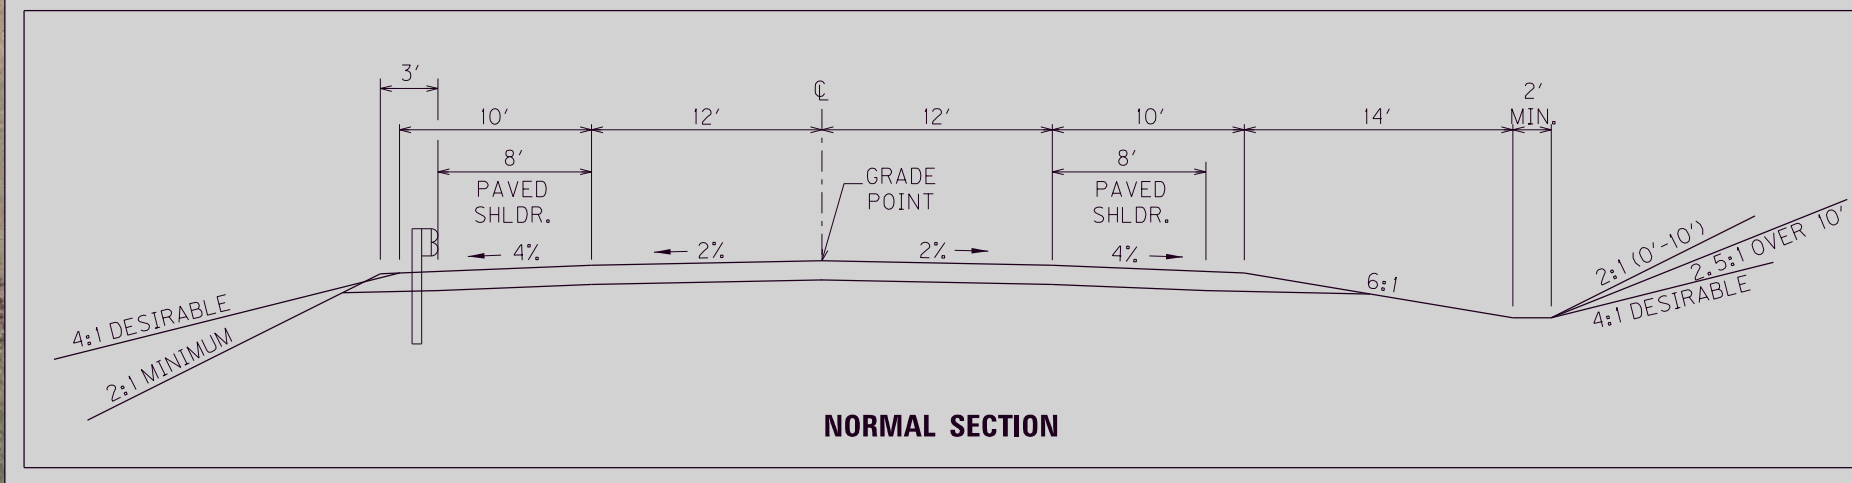