



PREFERRED ALTERNATIVE



PREFERRED ALTERNATIVE

 

DETAIL C

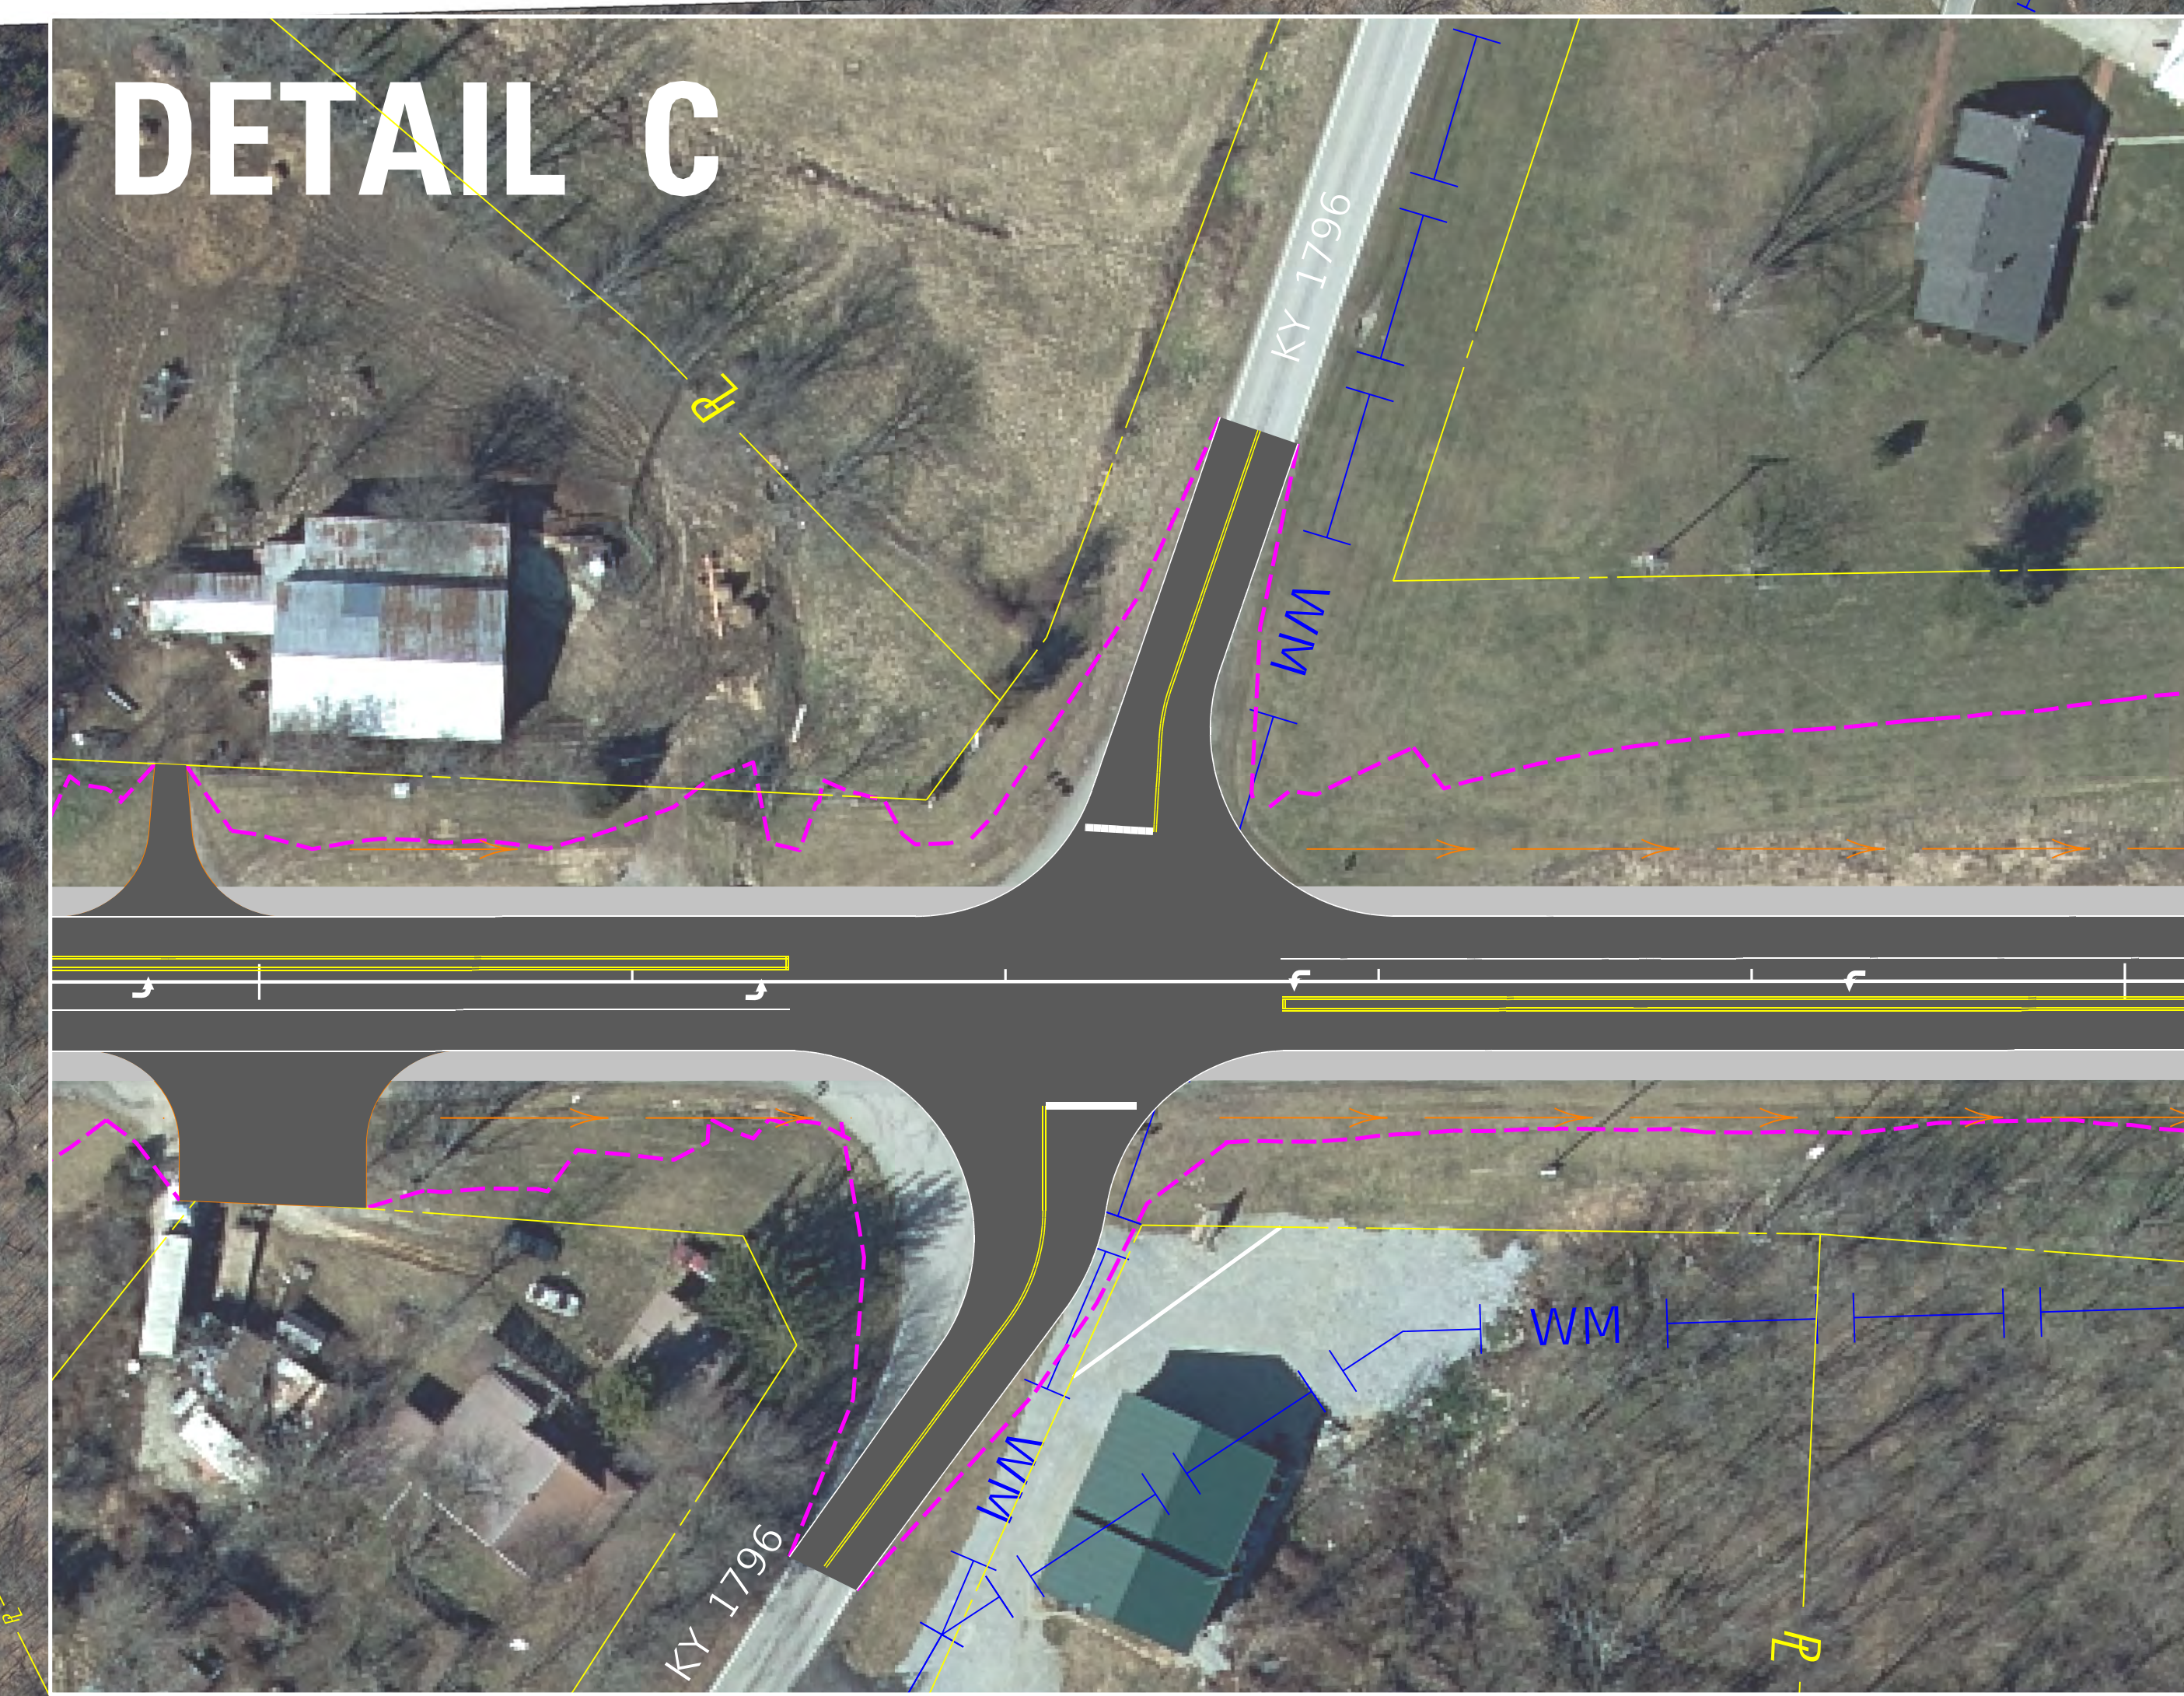

DETAIL C

LEGEND	
EX ROW LINE	---
EX PROPERTY LINE	---
EX LOT LINE	---
PROPOSED RIGHT OF WAY LINE	---
PROPOSED EASEMENT	---
CONSTRUCTION LIMITS	---
PROPOSED ROADWAY	---
PROPOSED SHOULDER	---
REMOVE PAVEMENT	---
WATER LINE	---
FIBER OPTIC LINE	---

SCALE: 1"=100'

0' 100' 200' 400'

