

LEGEND

ALTERNATE NO. 3

DISTURBED LIMIT

PROPOSED RIGHT OF WAY LINE

TEMPORARY EASEMENT LINE

ADJACENT KY 52 SECTION

EXISTING RIGHT OF WAY LINE

EXISTING PROPERTY LINE

GAS DISTRIBUTION LINE

ENVIRONMENTAL RED FLAG AREA

NRHP SITE BOUNDARY

FEMA 100 YEAR FLOODPLAIN

UTILITIES

ELECTRIC TRANSMISSION

East Kentucky Power Cooperative – 138kV line crosses at east end of project.

ELECTRIC DISTRIBUTION/SERVICE

LG&E/KU – poles throughout existing roadway corridor, both sides of road.
Blue Grass Energy – poles throughout existing roadway corridor, both sides of road.

GAS DISTRIBUTION/SERVICE

Delta Natural Gas Company – 8" and 2" coated steel, 2" plastic distribution lines, 1/2" plastic service lines.

WATER DISTRIBUTION/SERVICE

Kirkville Water Association – 6", 4", 3" and 2" PVC lines throughout existing roadway corridor.

SANITARY SEWER SERVICE

all private individual septic tanks and leach fields.

TELEPHONE SERVICE

AT&T Kentucky – poles throughout existing roadway corridor, both sides of road, copper and fiber optic lines, aerial and underground.
Windstream Communications – poles throughout existing roadway corridor, both sides of road, copper and fiber optic lines, aerial and underground.

Commonwealth of Kentucky

DEPARTMENT OF HIGHWAYS


EXHIBIT 5 of 6

PROPOSED PROJECT ALTERNATES

KY 52 RELOCATION

MADISON COUNTY

Item No. 7-235.00



ALTERNATE 3

PRELIMINARY - SUBJECT TO CHANGE

SCALE: 1" = 200'

DATE OF PHOTOGRAPHY: AUGUST 2013