


Commonwealth of Kentucky  
DEPARTMENT OF HIGHWAYS  
EAST DANVILLE CONNECTOR  
SEGMENT A – PREFERRED ALTERNATE  
BOYLE COUNTY / Item No. 7-80000.00



SCALE: 1" = 120'  
0' 120' 240' 480'

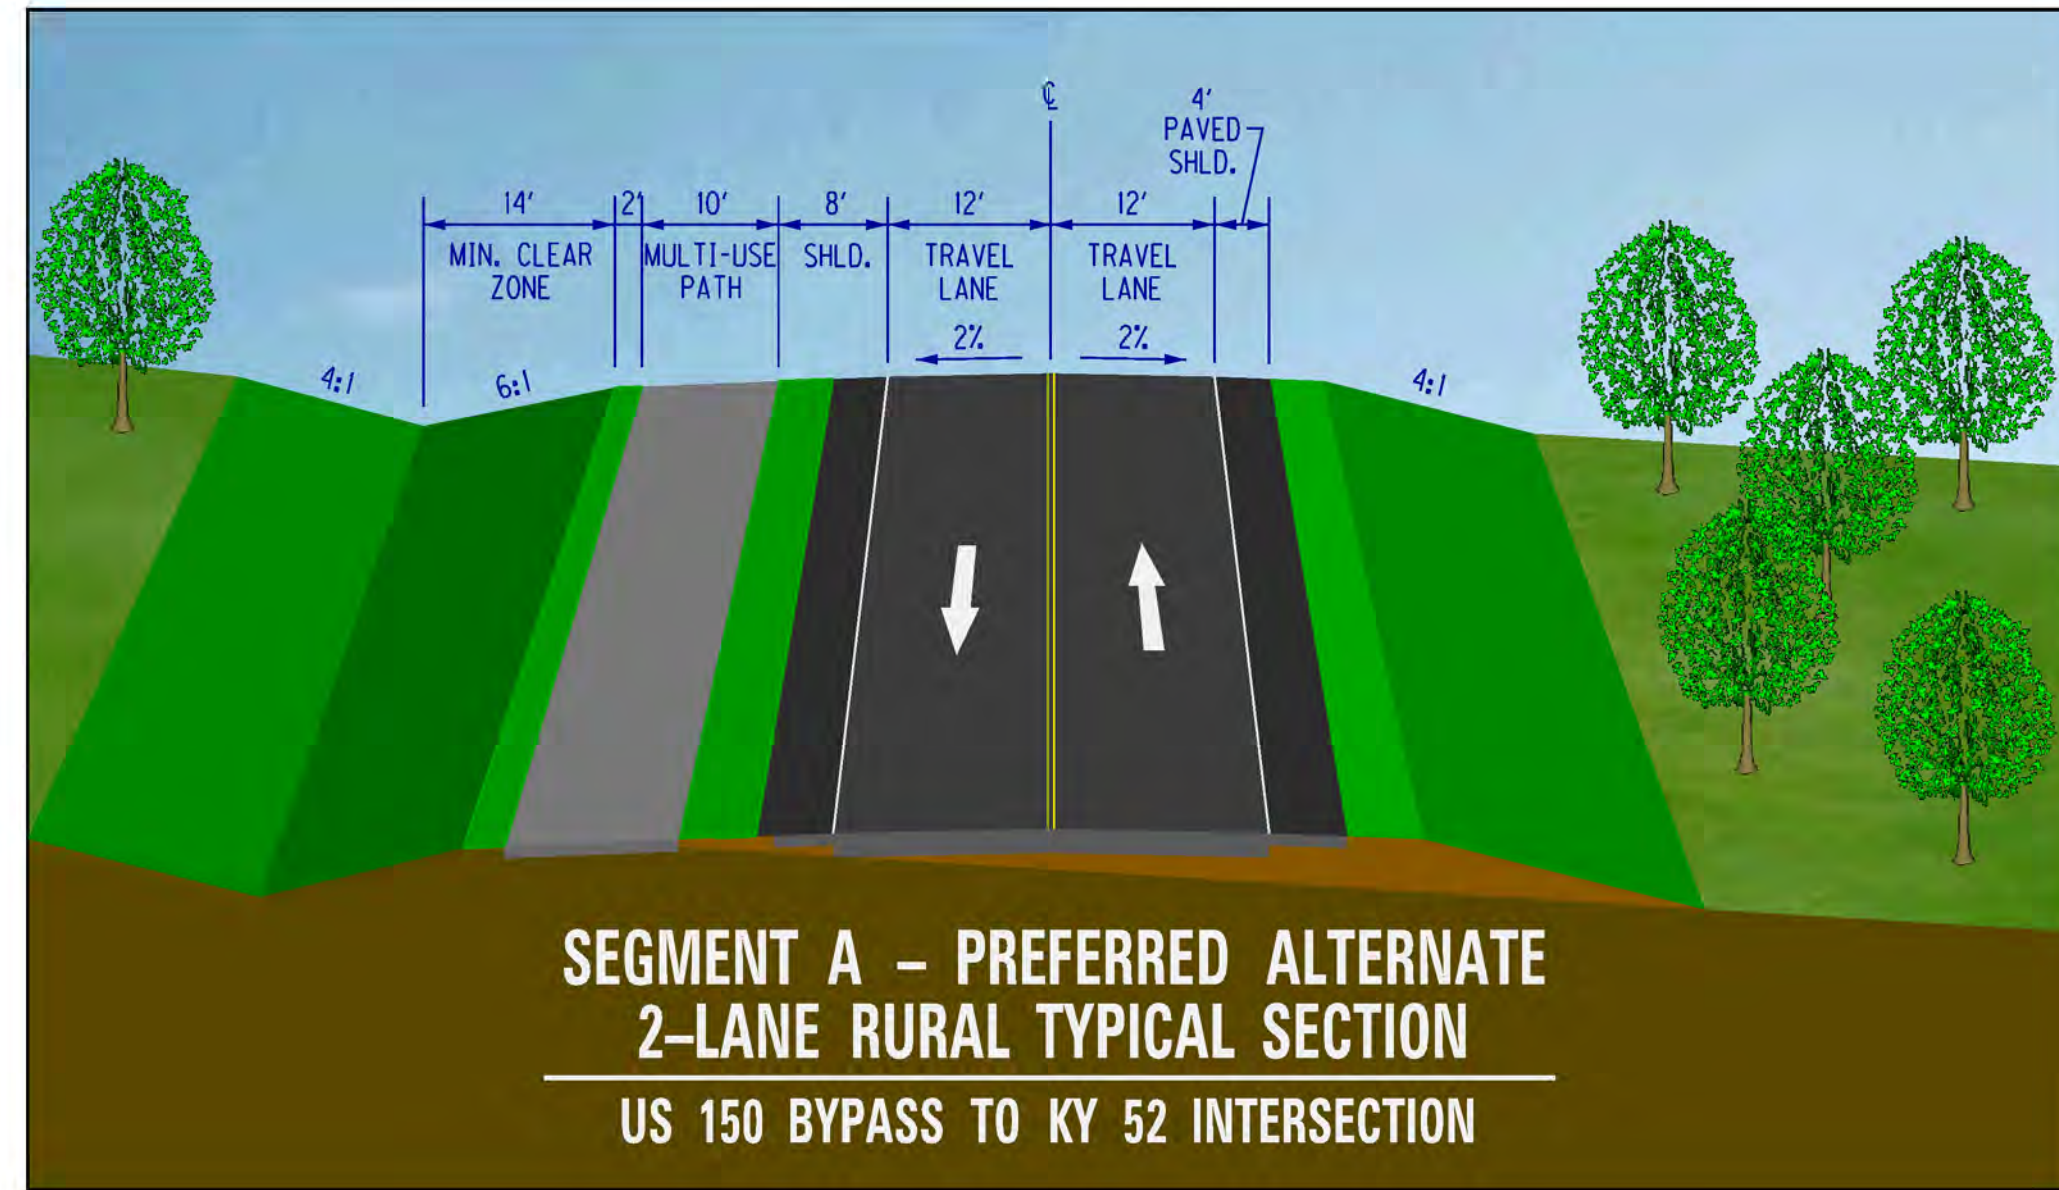

LEGEND

- PROPOSED ROADWAY PAVEMENT
- EXISTING RIGHT OF WAY
- PROPERTY LINE
- EXISTING PERMANENT EASEMENT
- PROPOSED DRAINAGE FEATURES
- PROPOSED RIGHT OF WAY
- PROPOSED TEMPORARY EASEMENT
- PROPOSED PERMANENT EASEMENT
- PROPOSED CONSTRUCTION LIMITS
- FEMA 100-YEAR FLOODPLAIN

- |                                               |                                                                           |                                                 |
|-----------------------------------------------|---------------------------------------------------------------------------|-------------------------------------------------|
| (P-17) PEAKLER FAMILY REVOCABLE TRUST         | (P-26) BOYLE COUNTY FISCAL COURT                                          | (P-33) MAKAYLA RICHTER                          |
| (P-18) TRACY LYNN ROBERTS KRISTOPHER CASTLE   | (P-27) CAMPBELL'S HVAC, INC.                                              | (P-34) RIVER METALS RECYCLING, LLC              |
| (P-19) JOHN F. FLATMAN, III AMANDA J. FLATMAN | (P-28) BUELL BRACK POST 3634 VETERANS OF FOREIGN WARS OF THE U.S.A., INC. | (P-35) SCOTT PENDIGRAFT DIANE PENDIGRAFT (W.F.) |
| (P-20) DEENA K. HUFF                          | (P-29) WARREN GRIFFIN, II                                                 |                                                 |

TEAM KENTUCKY  
TRANSPORTATION CABINET

G&W  
engineering | architecture | geospatial

DATE OF PHOTOGRAPHY: MARCH 2021