



Commonwealth of Kentucky
DEPARTMENT OF HIGHWAYS
EAST DANVILLE CONNECTOR
SEGMENT B – PREFERRED ALTERNATE
BOYLE COUNTY / Item No. 7-80000.00

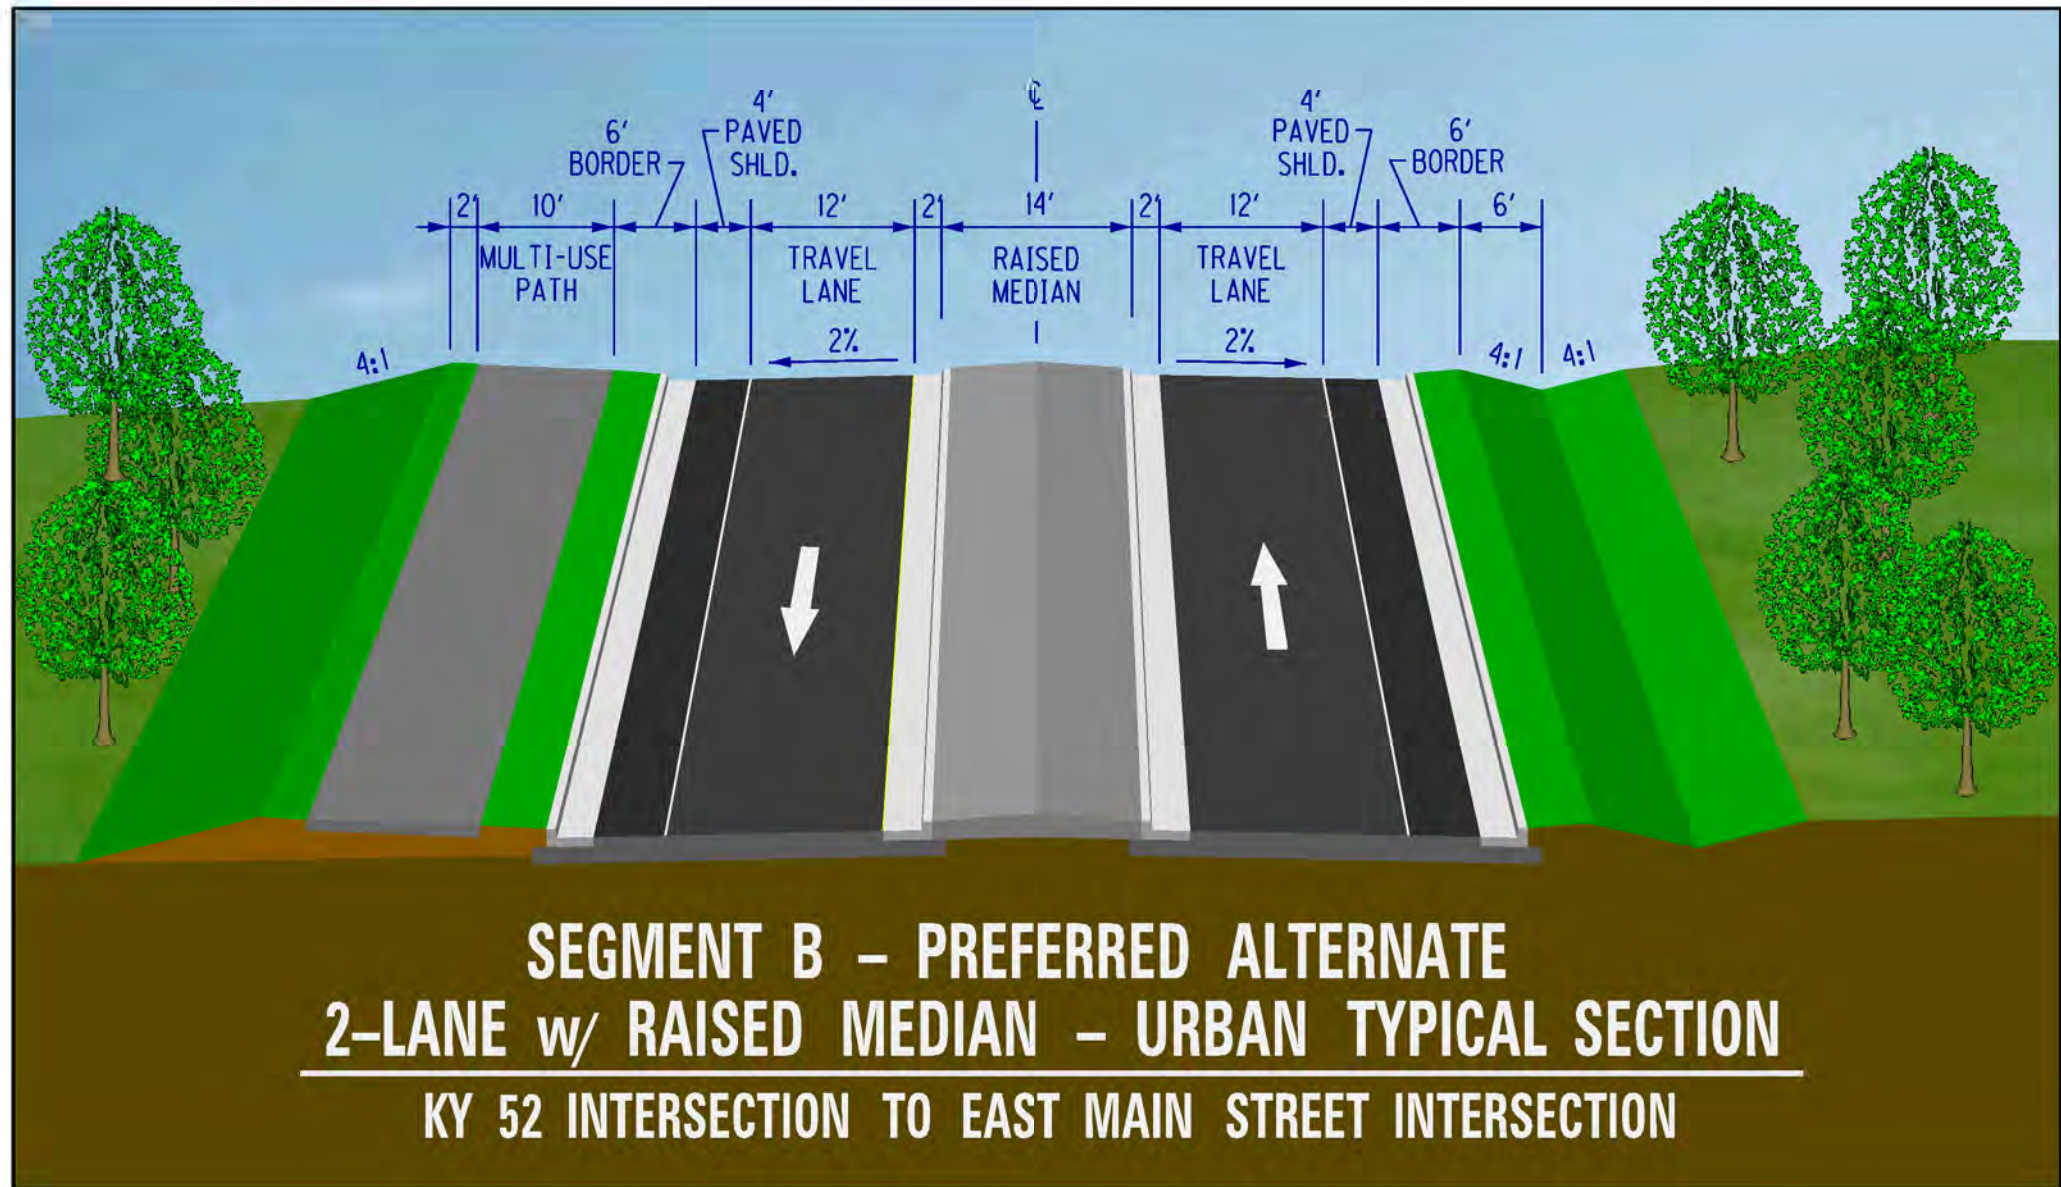

SCALE: 1" = 120'

0' 120' 240' 480'

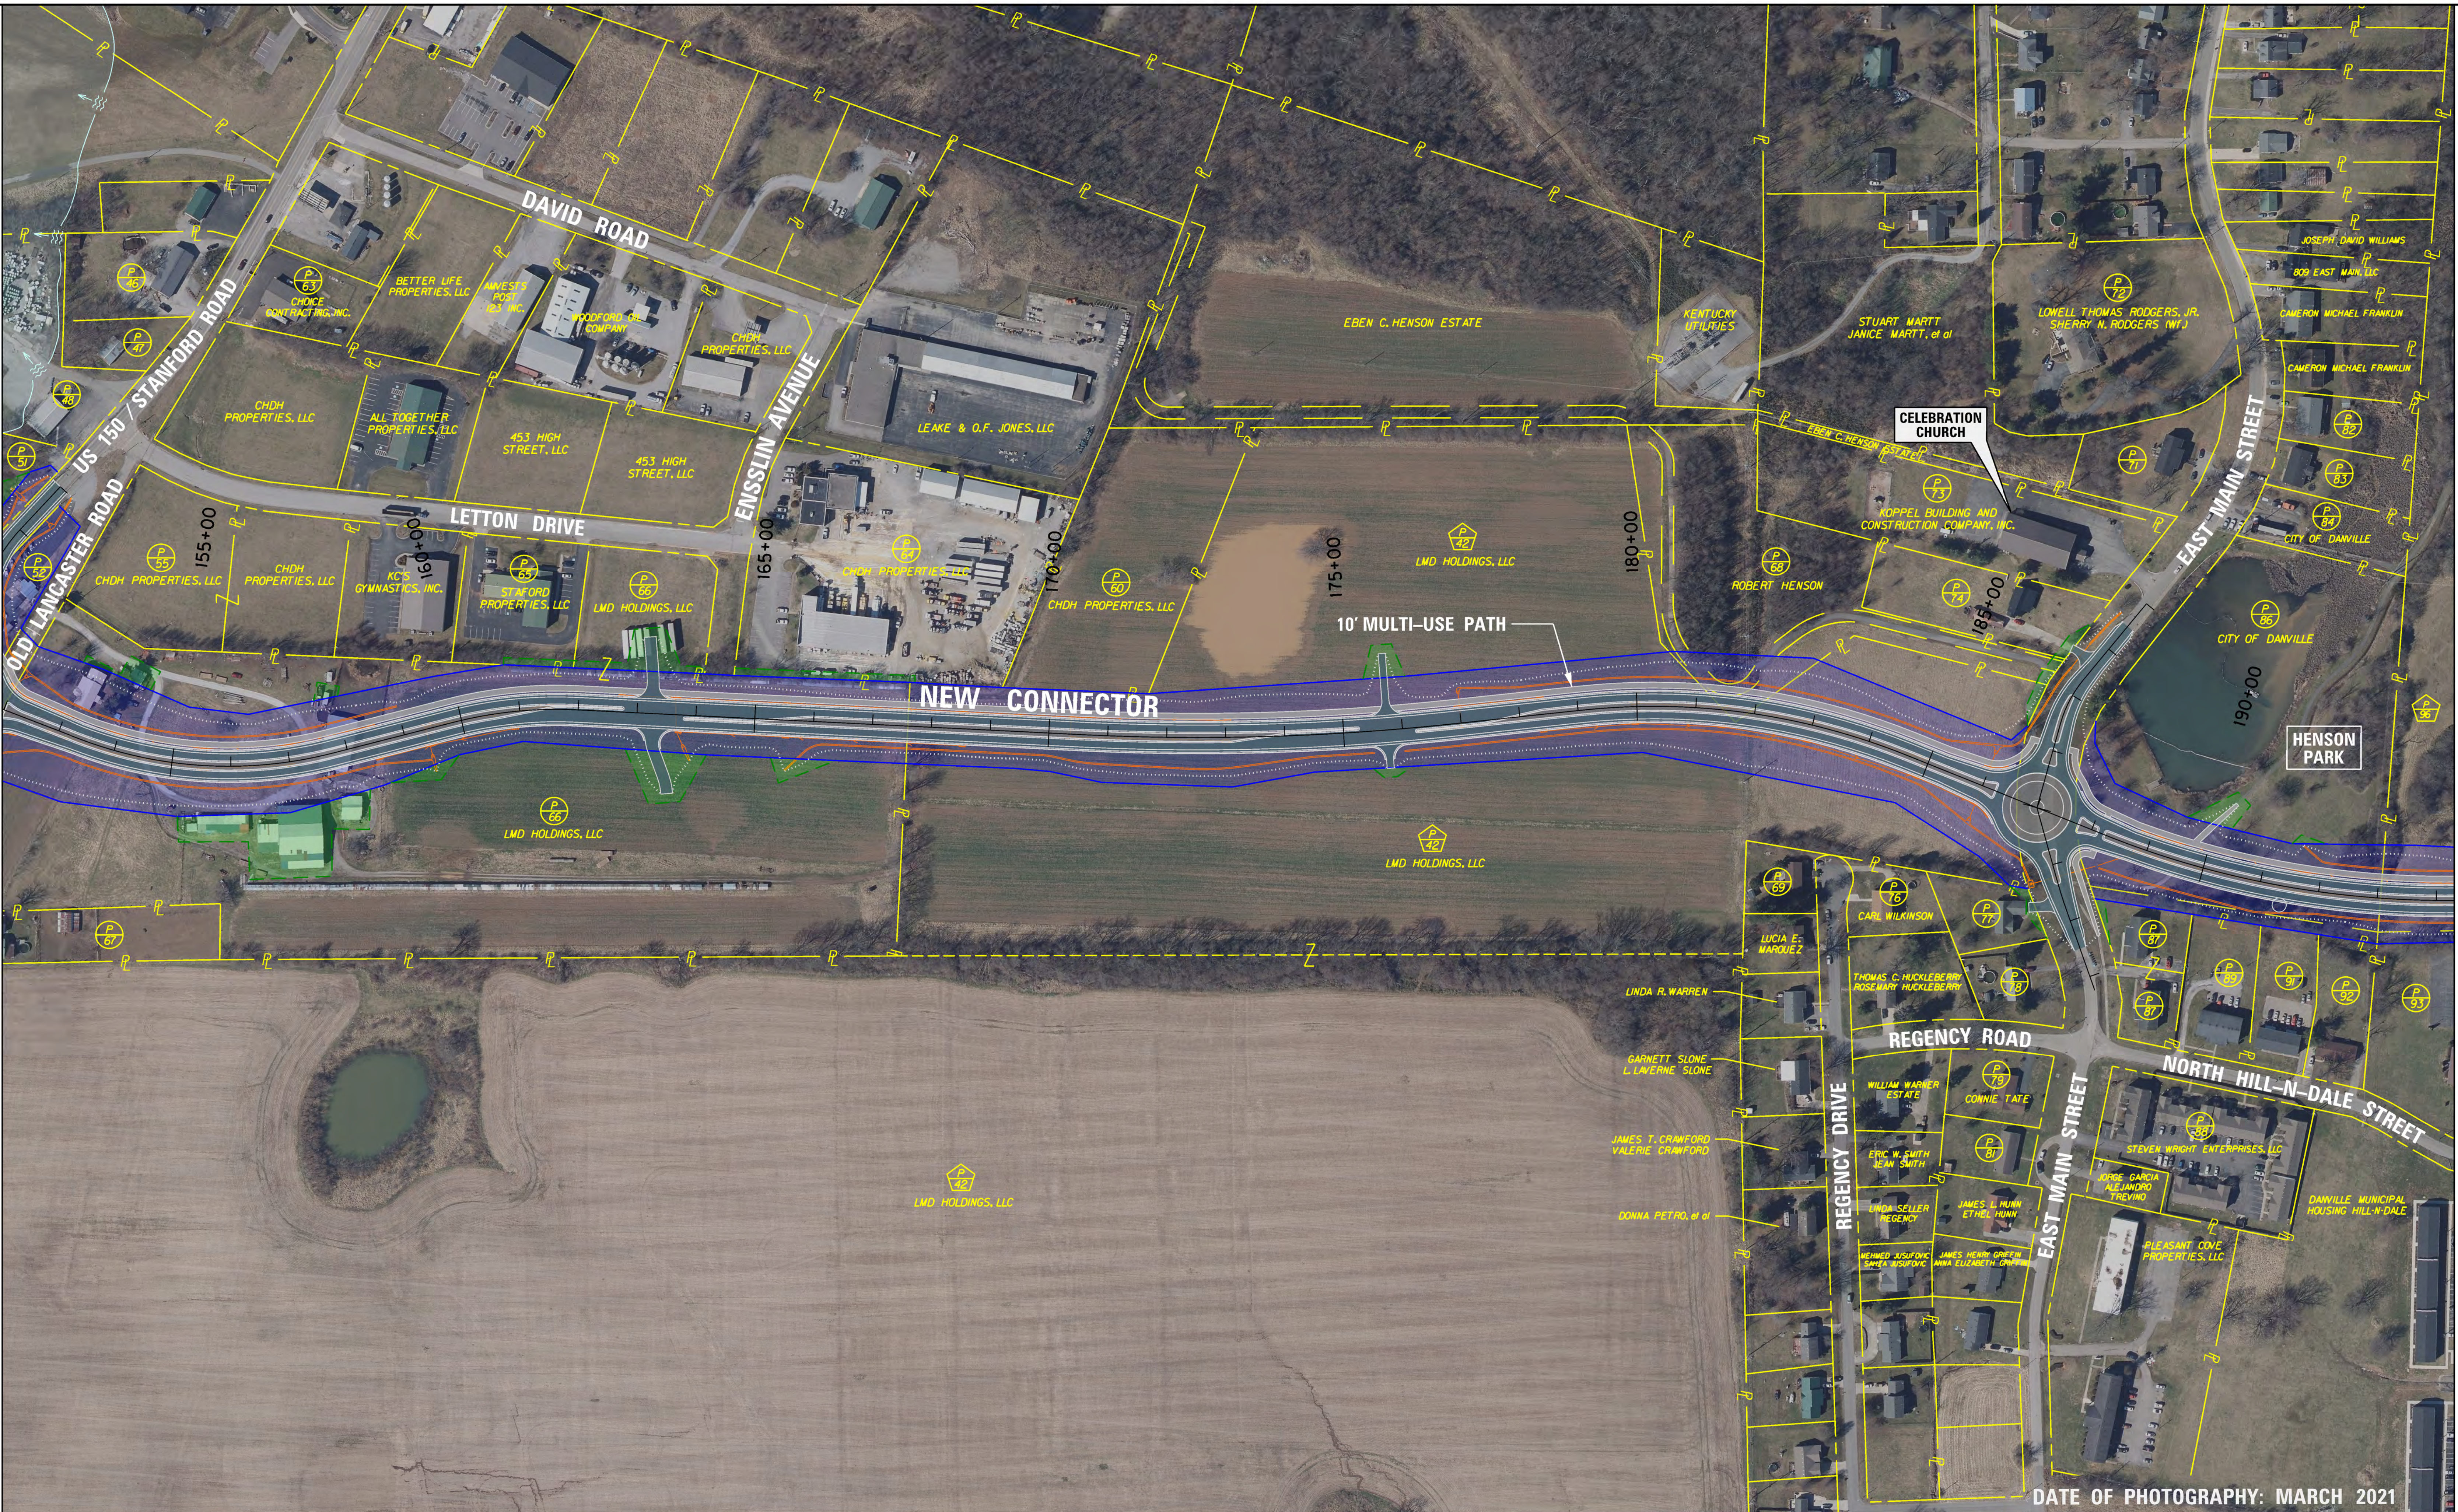

LEGEND

- PROPOSED ROADWAY PAVEMENT
- EXISTING RIGHT OF WAY
- PROPERTY LINE
- EXISTING PERMANENT EASEMENT
- PROPOSED DRAINAGE FEATURES
- PROPOSED RIGHT OF WAY
- PROPOSED TEMPORARY EASEMENT
- PROPOSED PERMANENT EASEMENT
- PROPOSED CONSTRUCTION LIMITS
- FEMA 100-YEAR FLOODPLAIN

P 26 D&C SMALL ENGINE, LLC	P 71 ASHTON PROPERTIES, LLC	P 87 AYS PROPERTIES, LLC
P 47 DEEZ PROPERTIES, LLC	P 74 HANNAH MARIE AURICH VOGEL FELIPE VOGEL (HUSB)	P 88 BANYAN HOLDINGS, LLC
P 48 BUELL BRAGG POST 3634, VETERANS OF FOREIGN WARS OF THE U.S.A., INC.	P 77 JOSEPH LEE GILVIN SHANNA LEIGH GILVIN (WIF)	P 89 VERLON VINK
P 49 TERRANCE A. BOLIN TRISTEN D. BOLIN (WIF)	P 78 MORGAN WEST DAVID RISNER (HUSB)	P 90 GERALD R. SWIFT
P 50 WARREN GRIFFIN, II	P 80 WILLIAM HENRY EWING PATRICIA EWING	P 91 OUR SAVIOR LUTHERAN CHURCH
P 51 SCOTT PENDYGRAFT DIANE PENDYGRAFT (WIF)	P 81 329 EAST MAIN, LLC	P 92 KEITH H. MYERS REBECCA C. MYERS (WIF)
P 52 FANNIE WALKER	P 82 SOUTHDALE NUD KIMMO NUD	

TEAM
KENTUCKY
TRANSPORTATION
CABINET

engineering | architecture | geospatial