

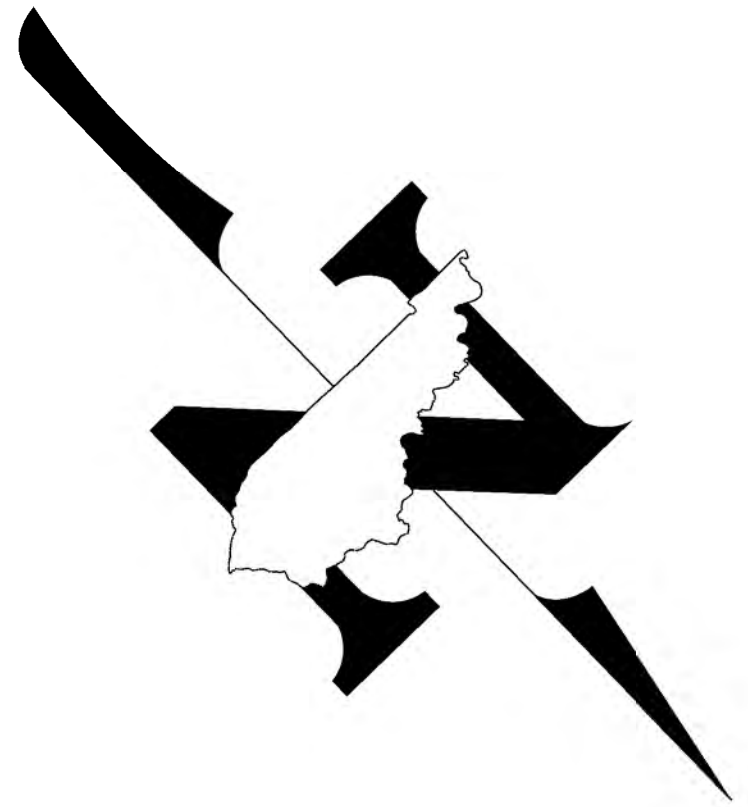


Commonwealth of Kentucky
DEPARTMENT OF HIGHWAYS
EAST DANVILLE CONNECTOR
SEGMENT C – PREFERRED ALTERNATE
BOYLE COUNTY / Item No. 7-80000.00

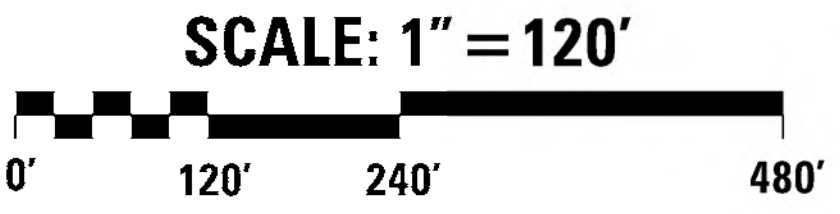

P 567 GERALD R. SWIFT	P 153 SHELBY T. WHITE, III KATHY WHITE	P 123 R. STEELE GREGORY ANN H. GREGORY (W.F.)
P 517 OUR SAVIOR LUTHERAN CHURCH	P 164 EDNA C. COFFMAN	P 124 EDWIN L. GUSTAFSON LINDA S. GUSTAFSON (W.F.)
P 567 M.L. HARRIS	P 165 CHRISTOPHER SCOTT SEARCY JOANNA SEARCY	P 125 WITCHELL EDWARD CLARK
P 567 ARTHUR W. GAUDINIER	P 177 DAVID J. SIMPSON ELIZABETH LEE SIMPSON (W.F.)	P 127 A. AUTOCARE, LLC
P 567 IVON GUZMAN	P 181 DAVID LAKE CARLA LAKE (W.F.)	P 132 STUART MARTY JANICE MARTY (W.F.)
P 567 MITCH ABRAMS	P 223 LISA G. TERRELL	

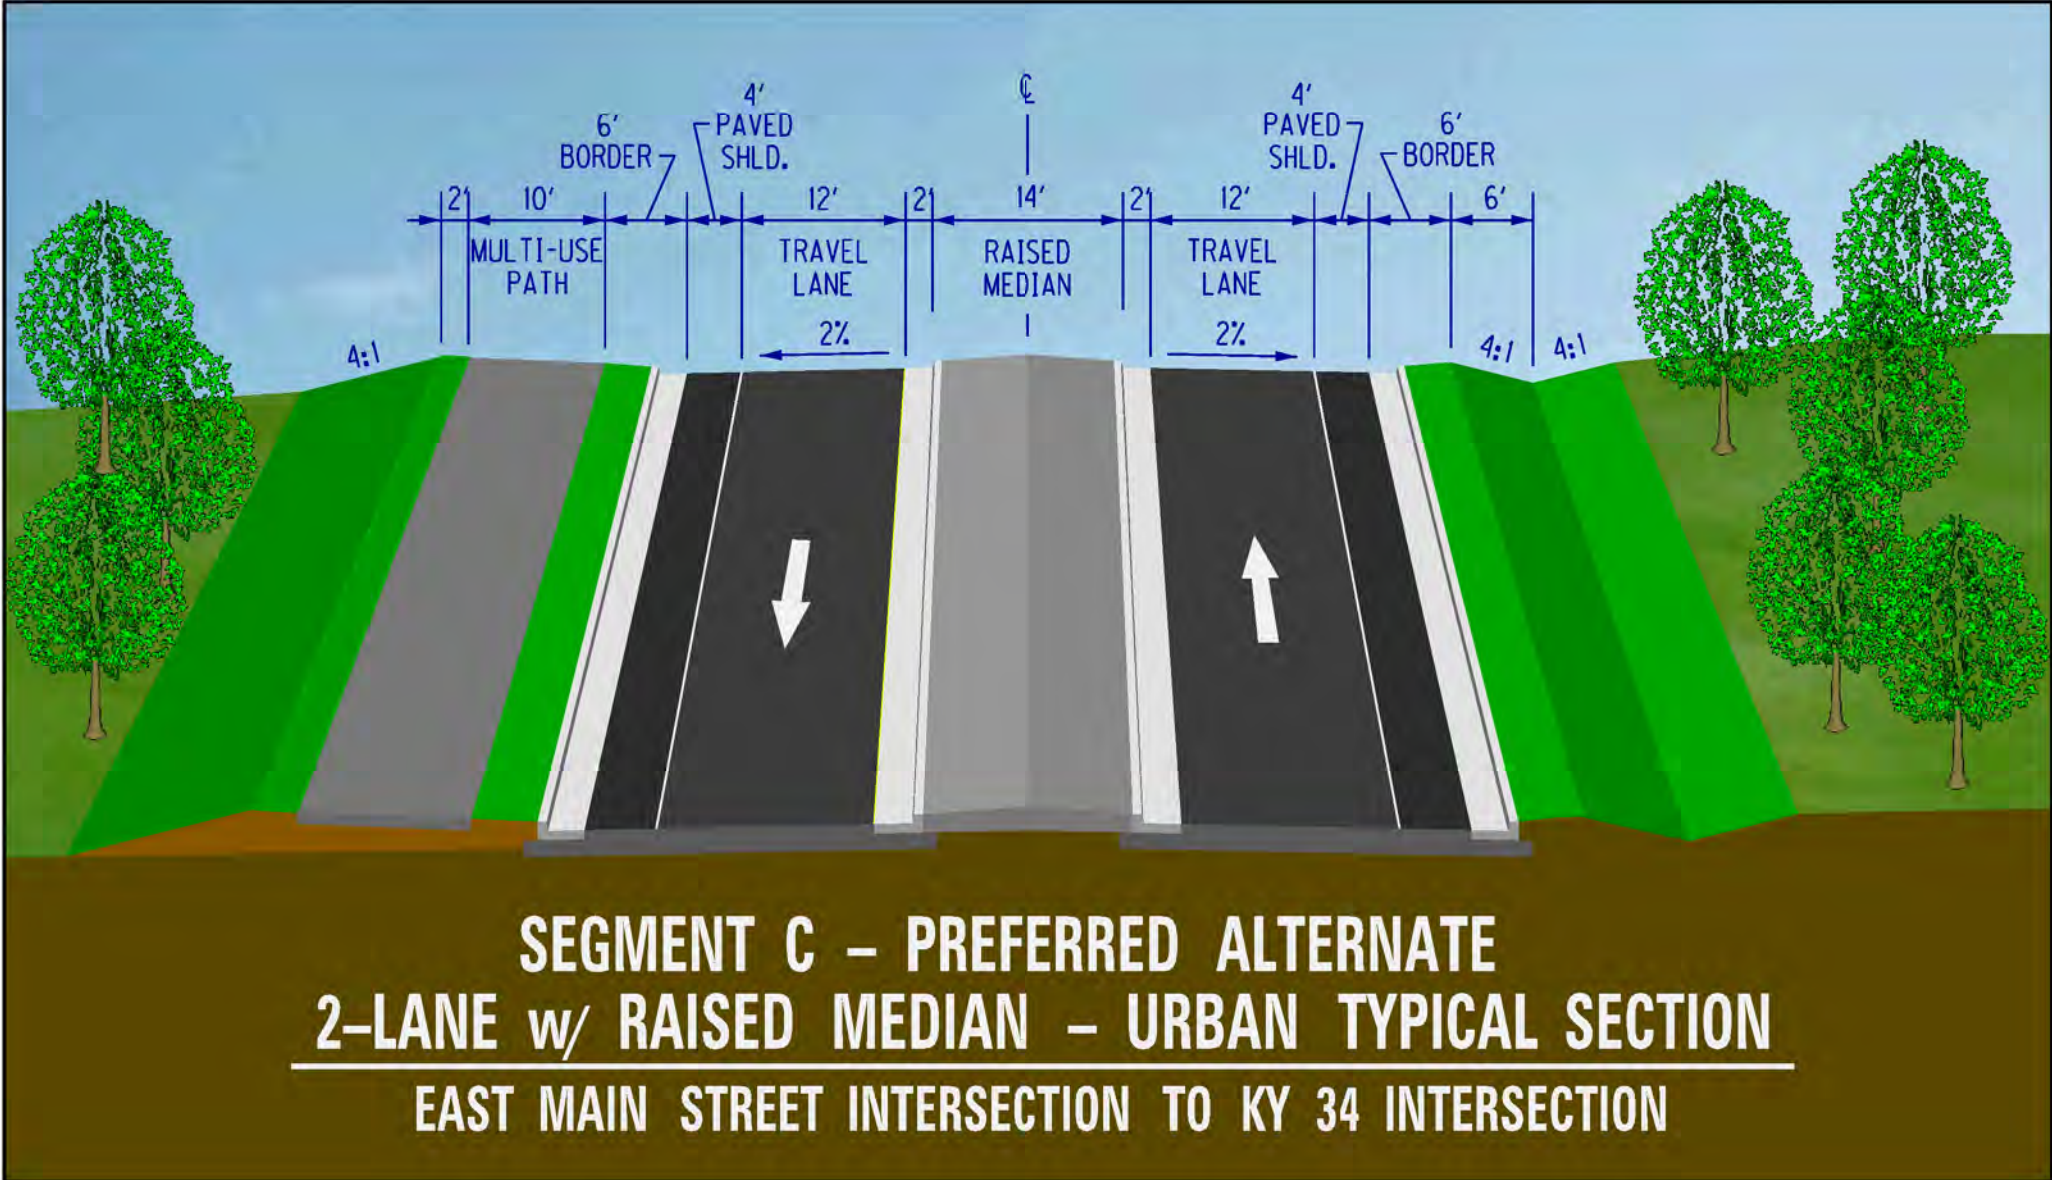