




Alternate A - Typical Section

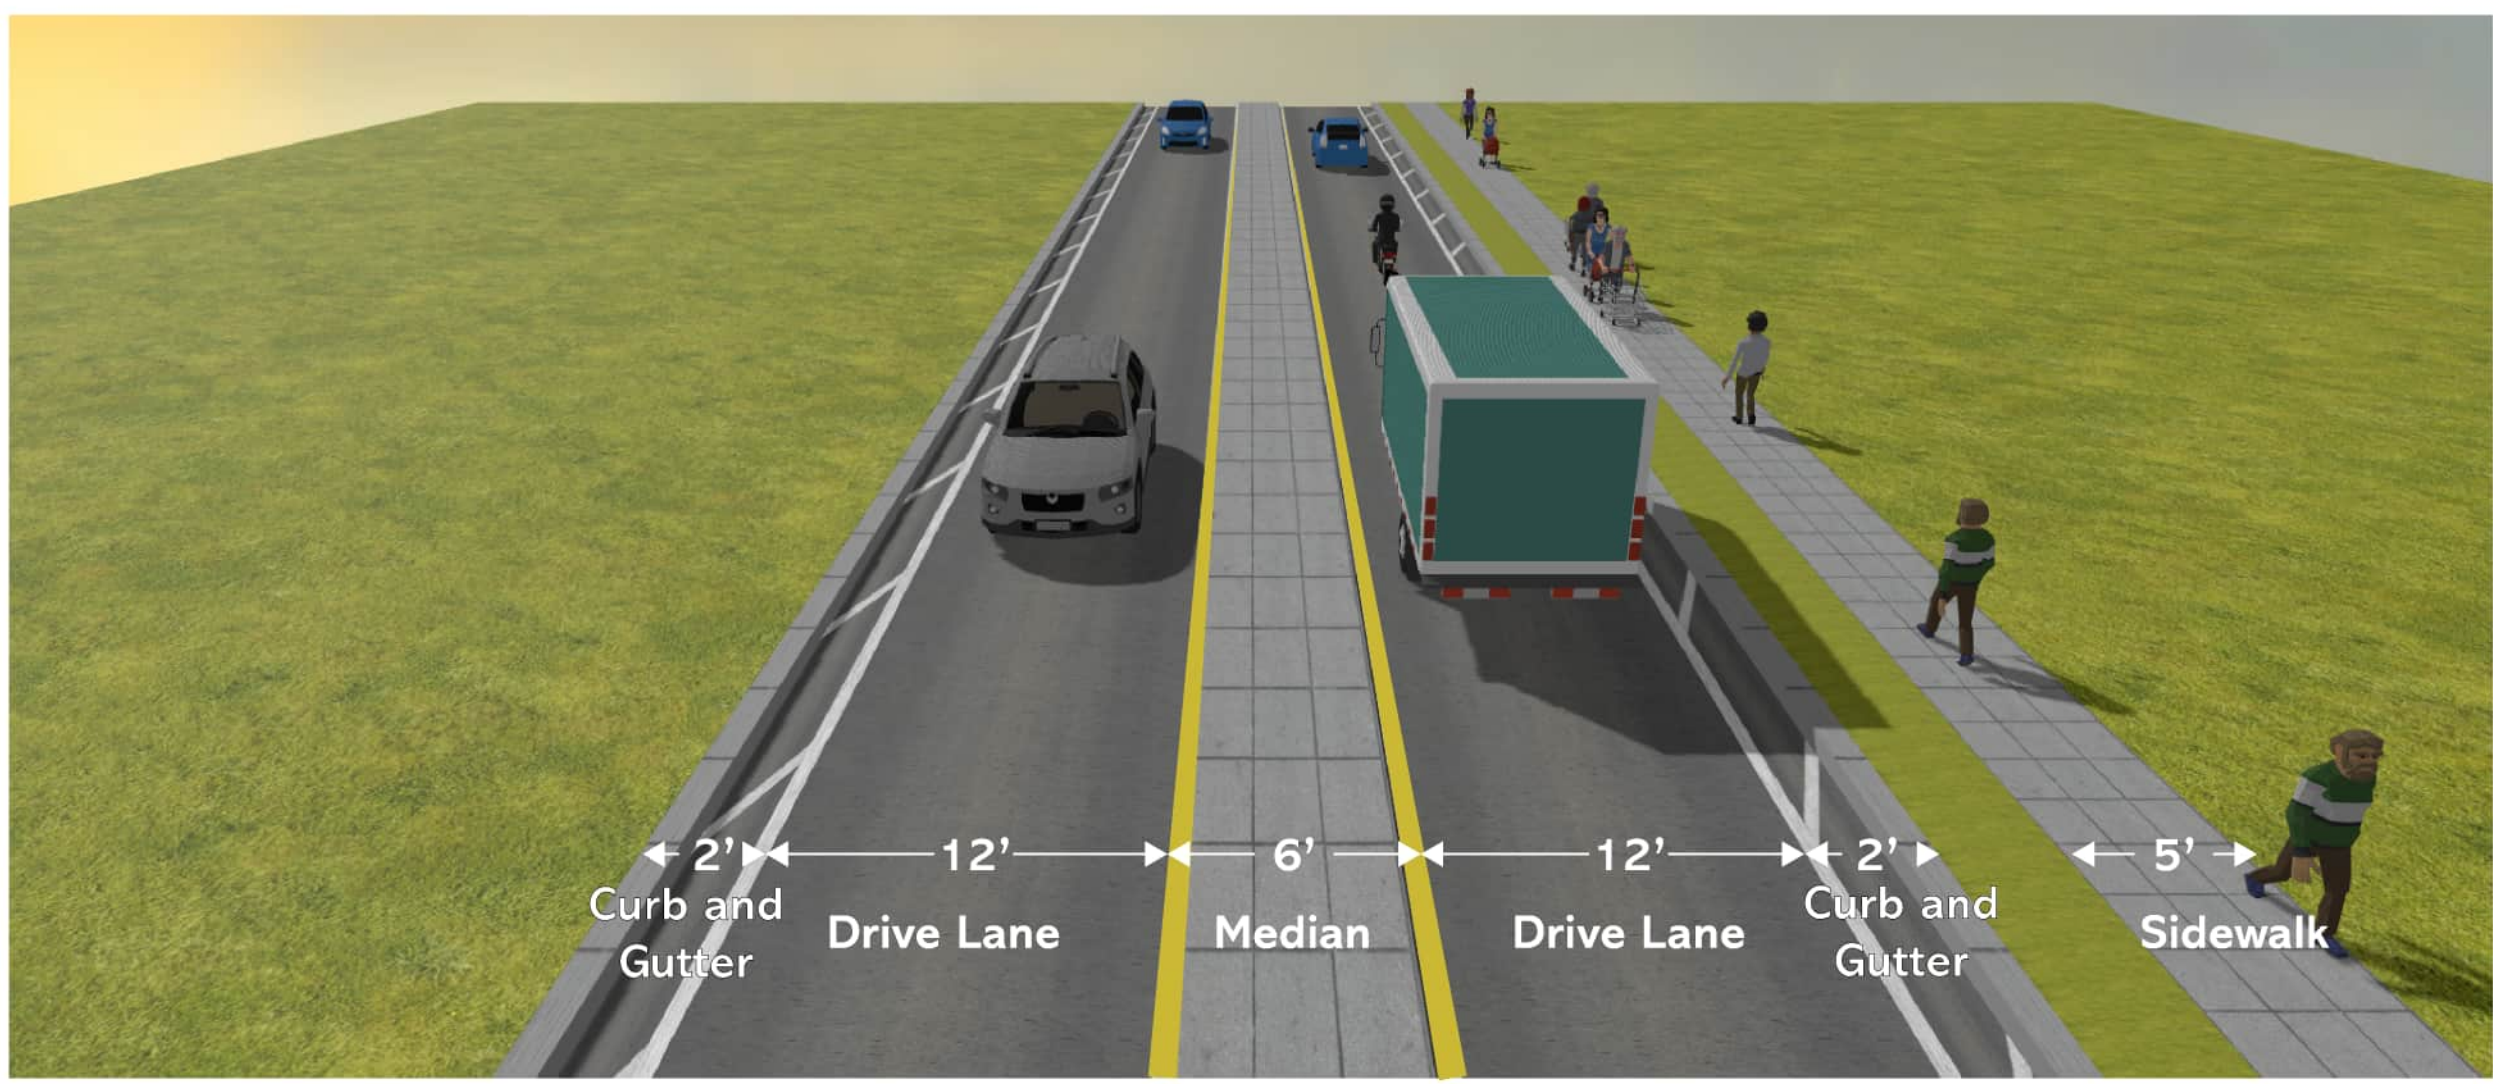


Alternate A

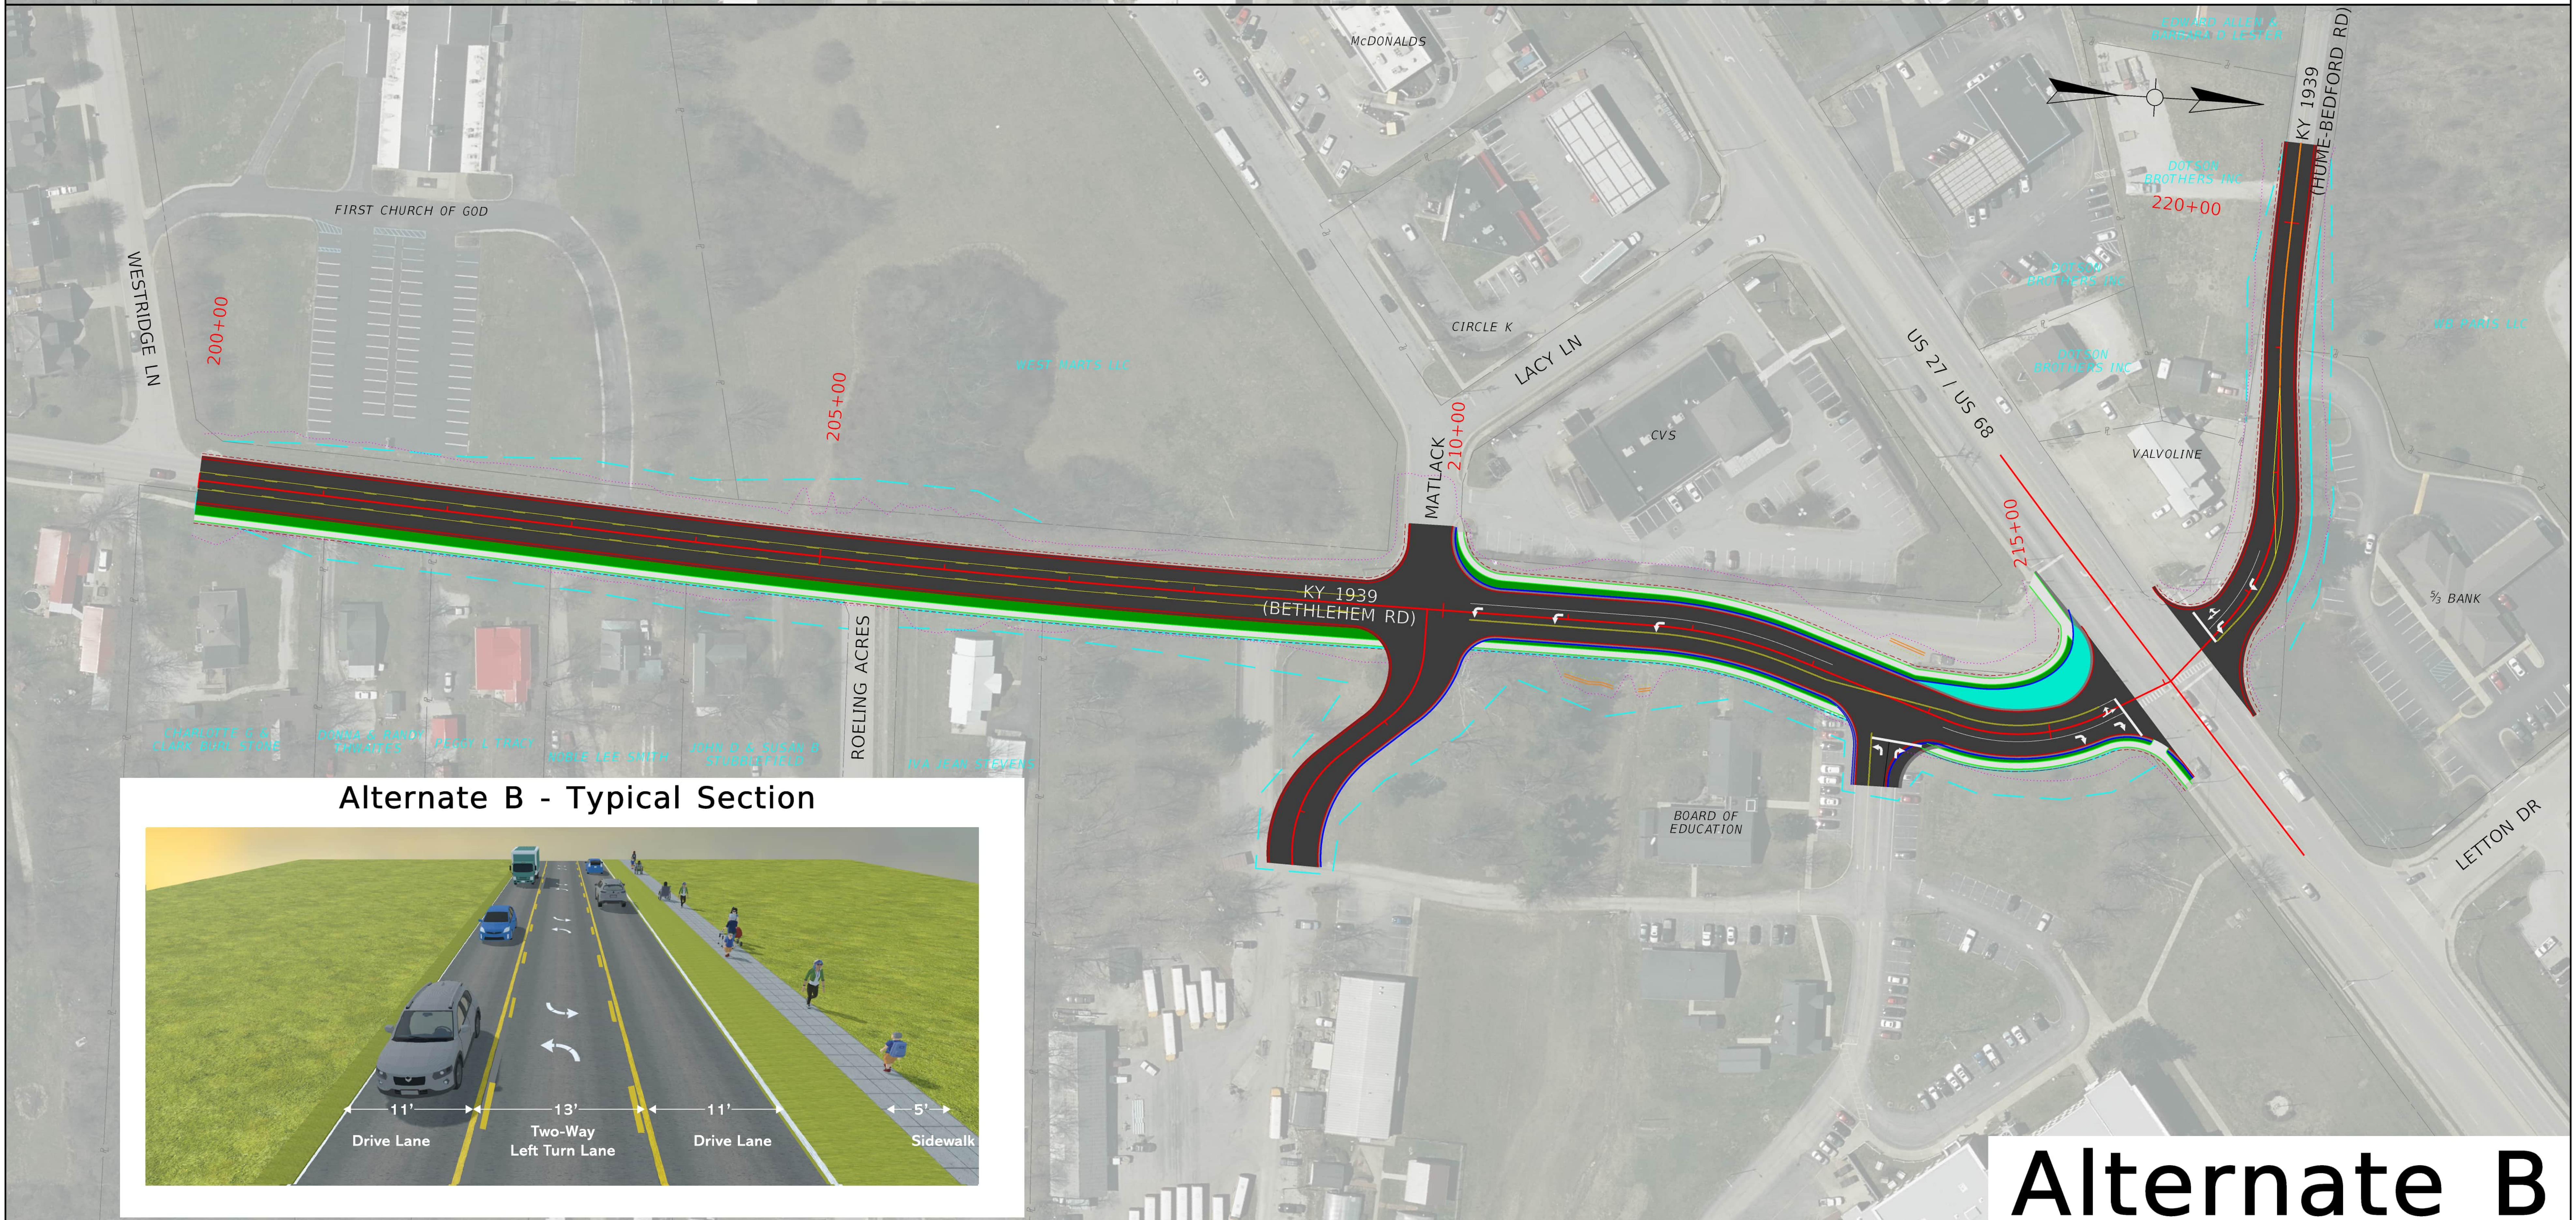


Alternate B - Typical Section

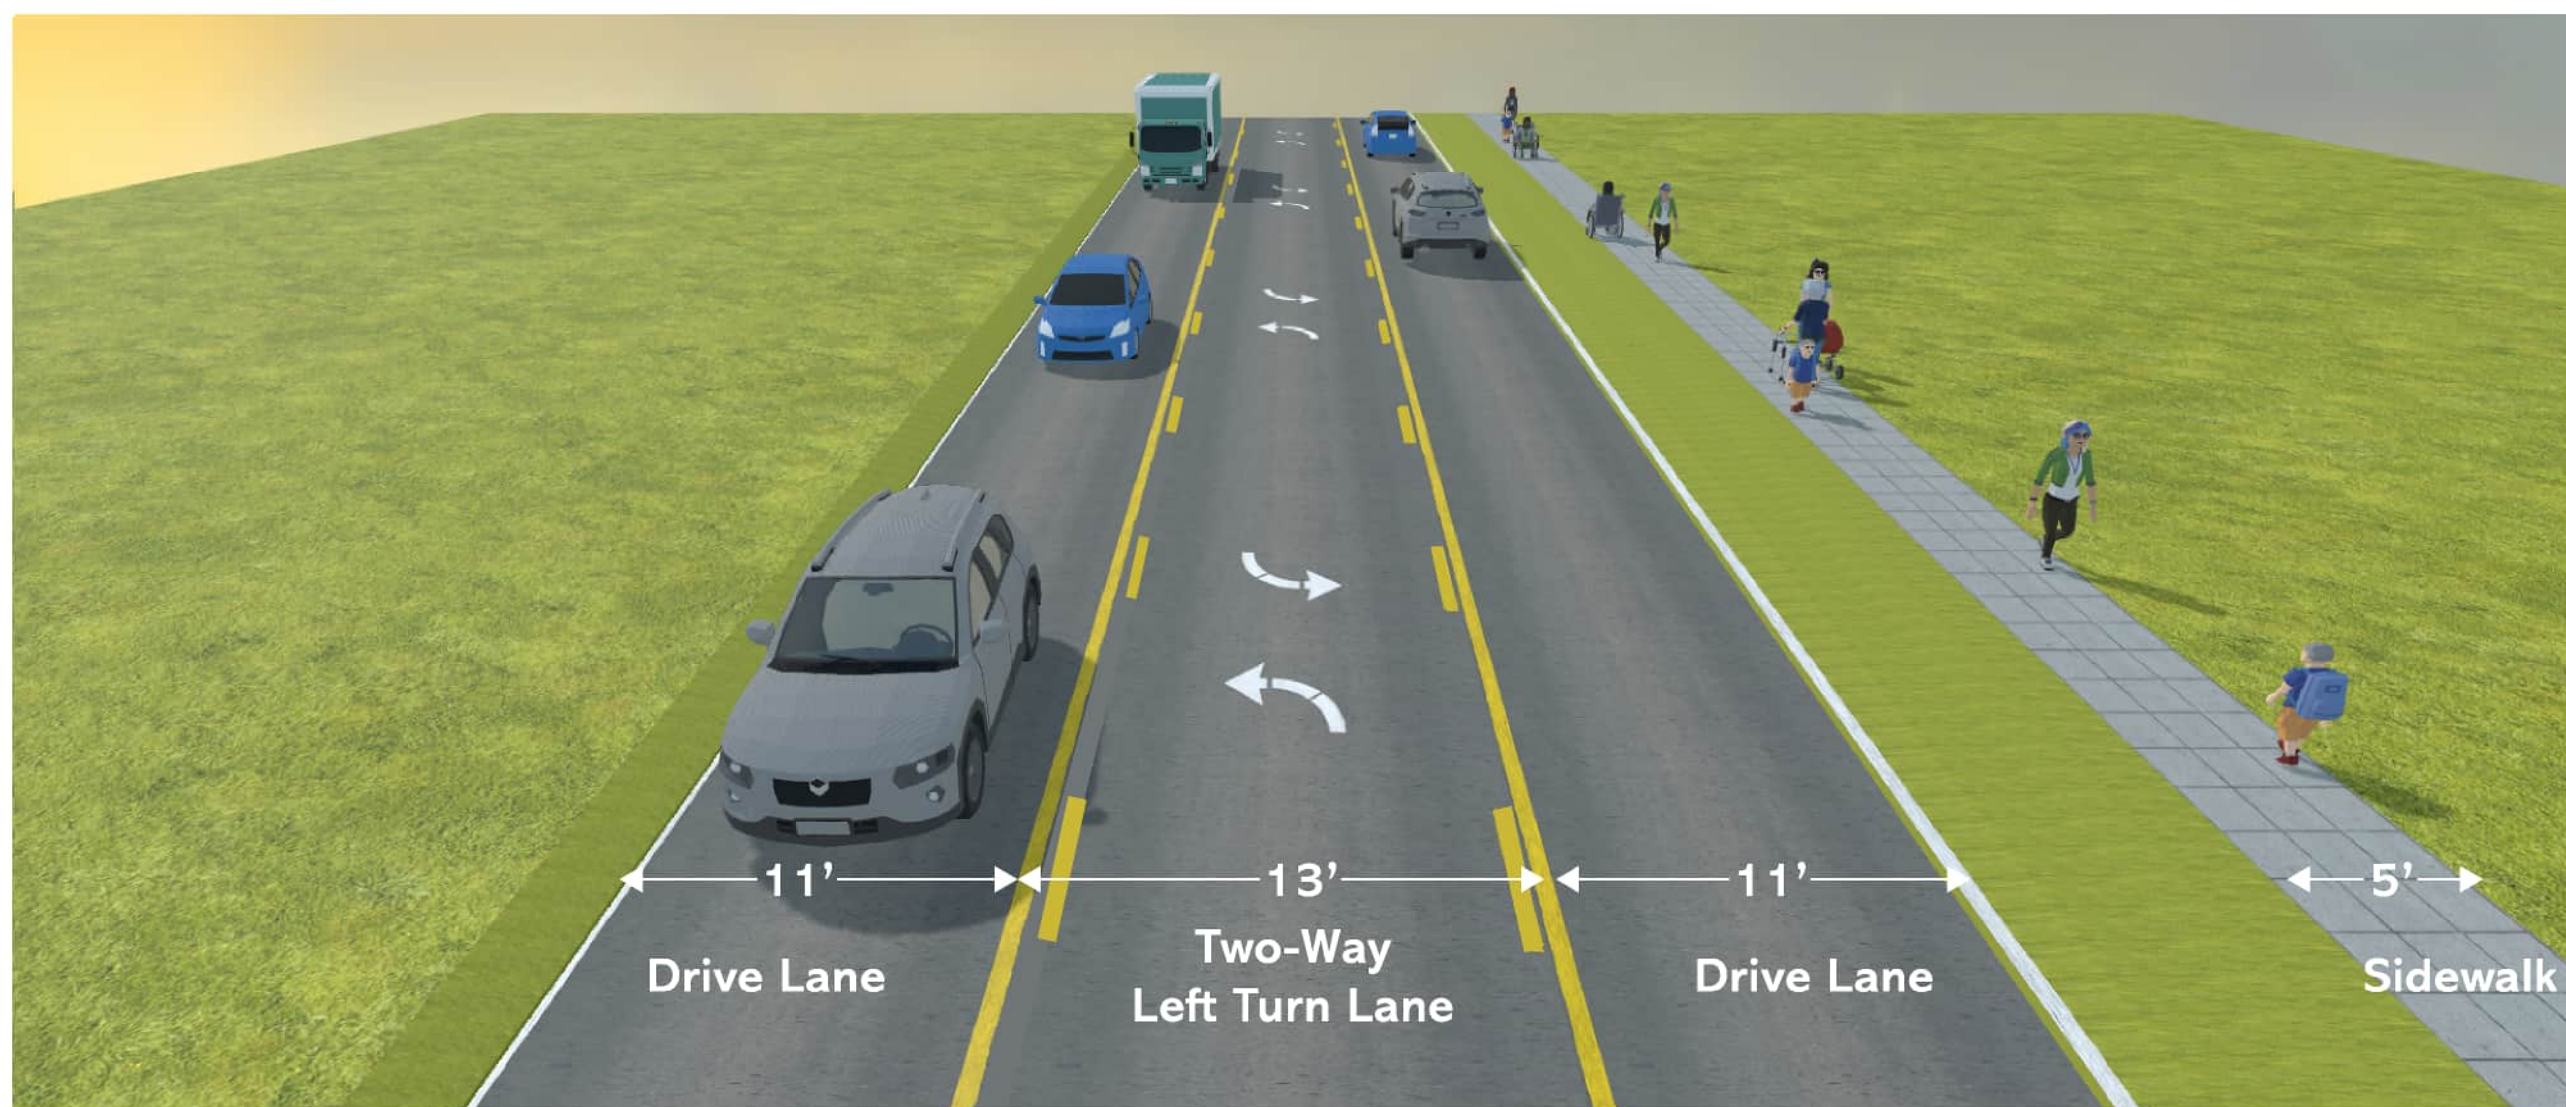

Alternate B

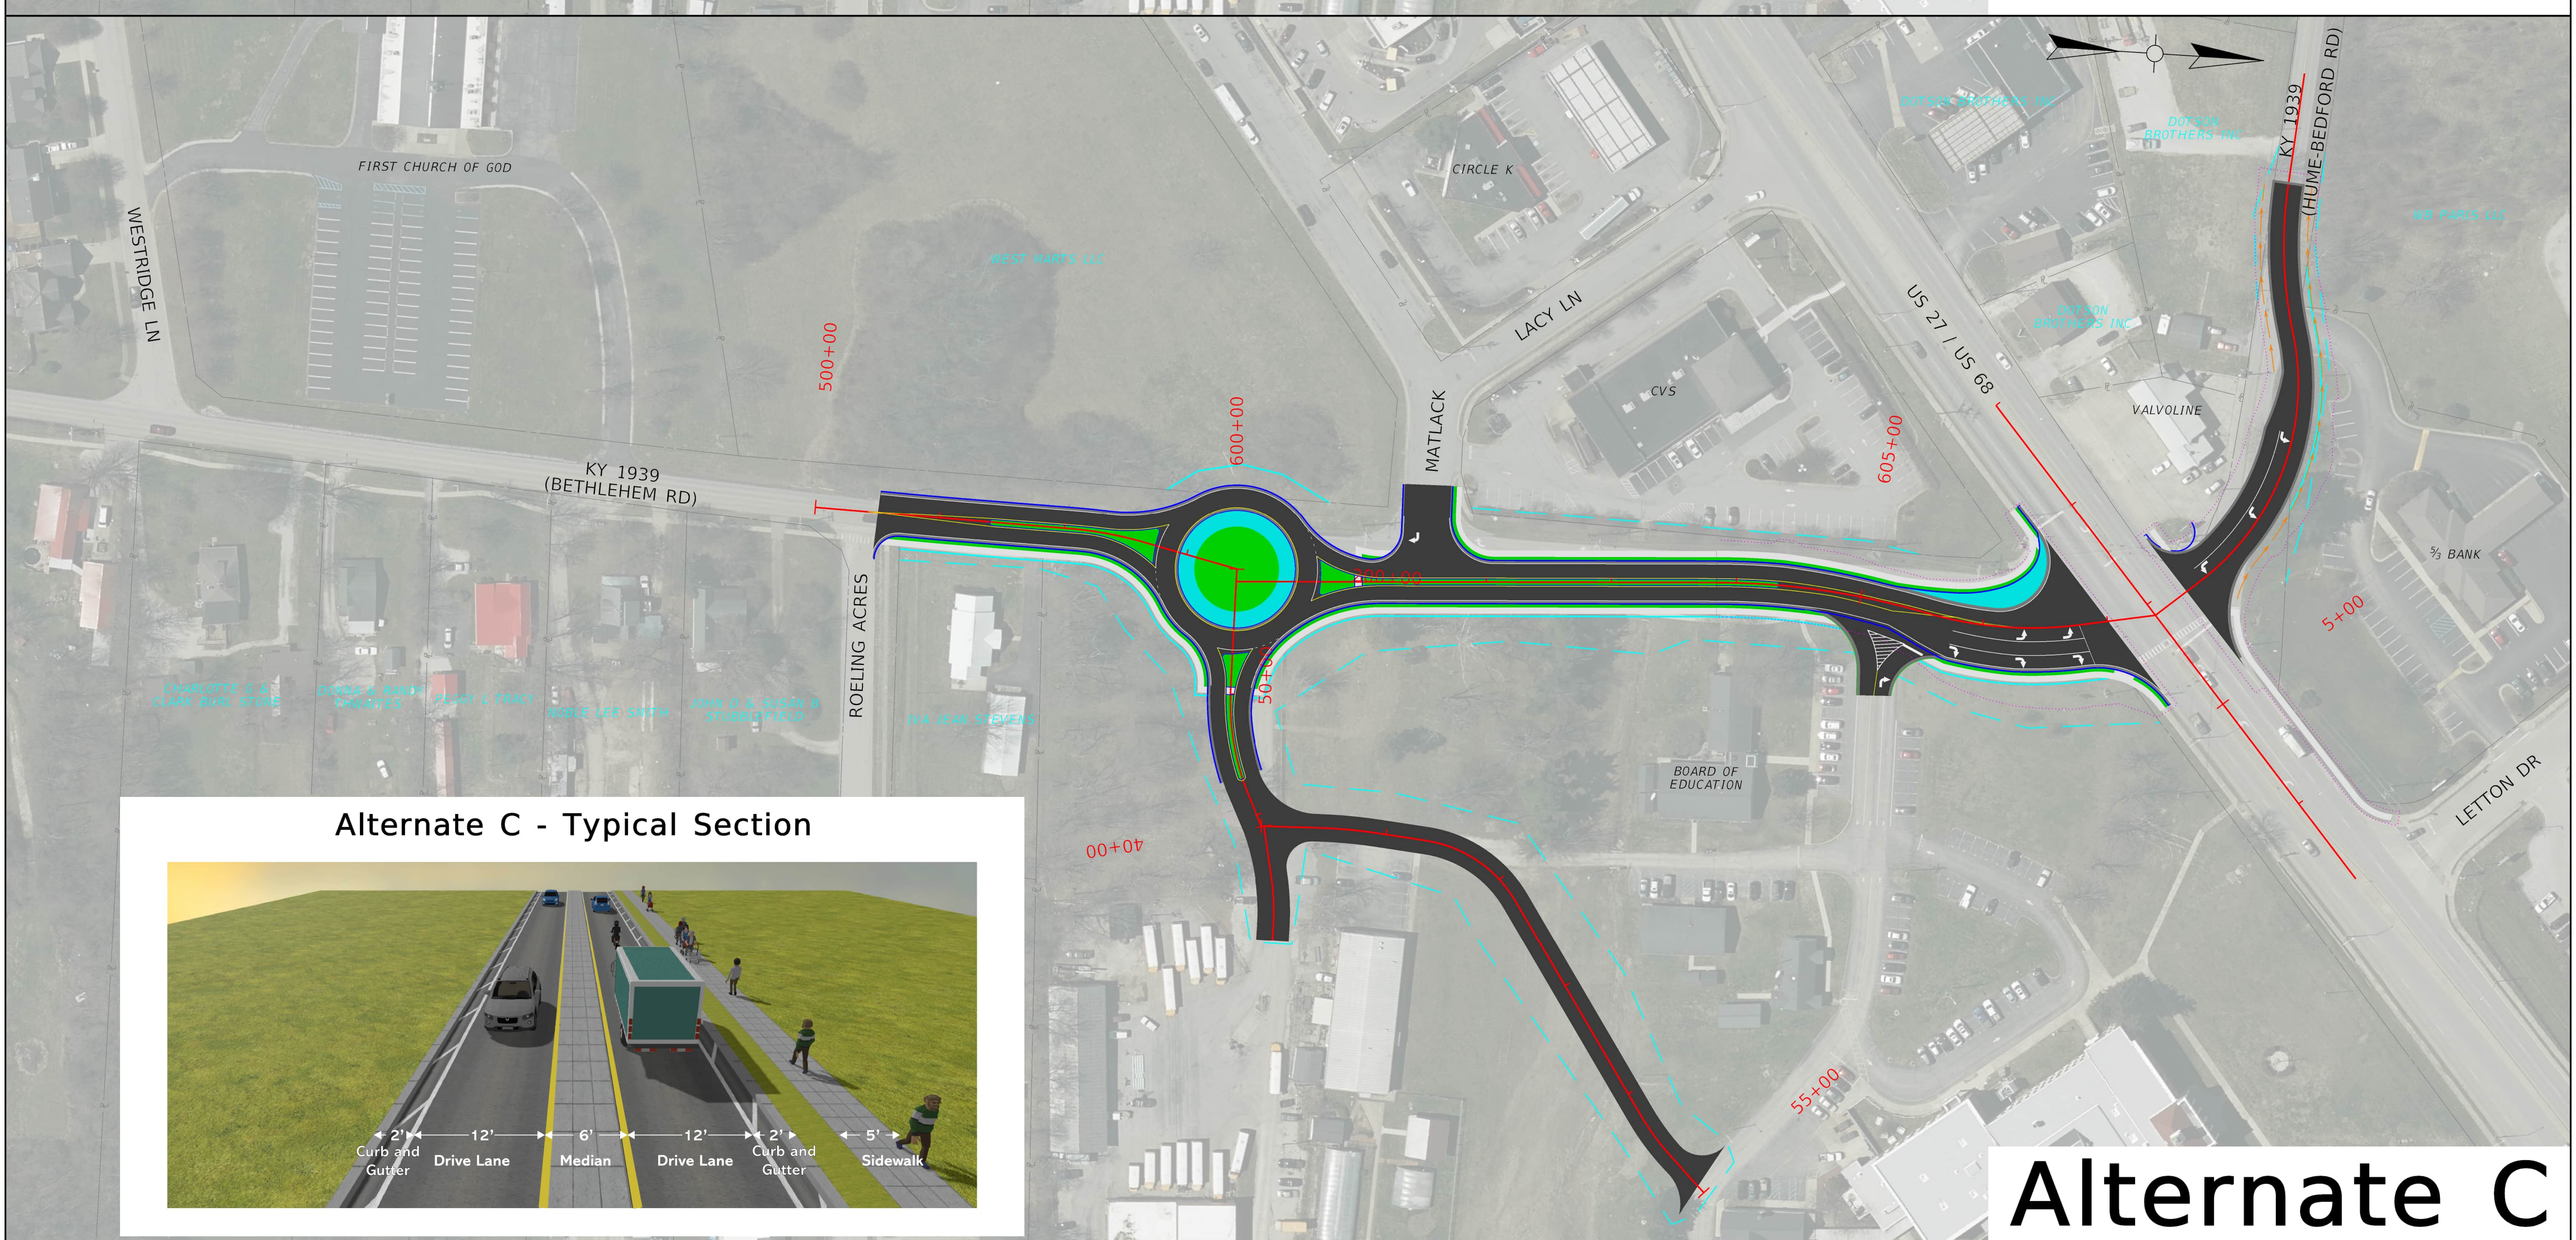

Alternate C - Typical Section

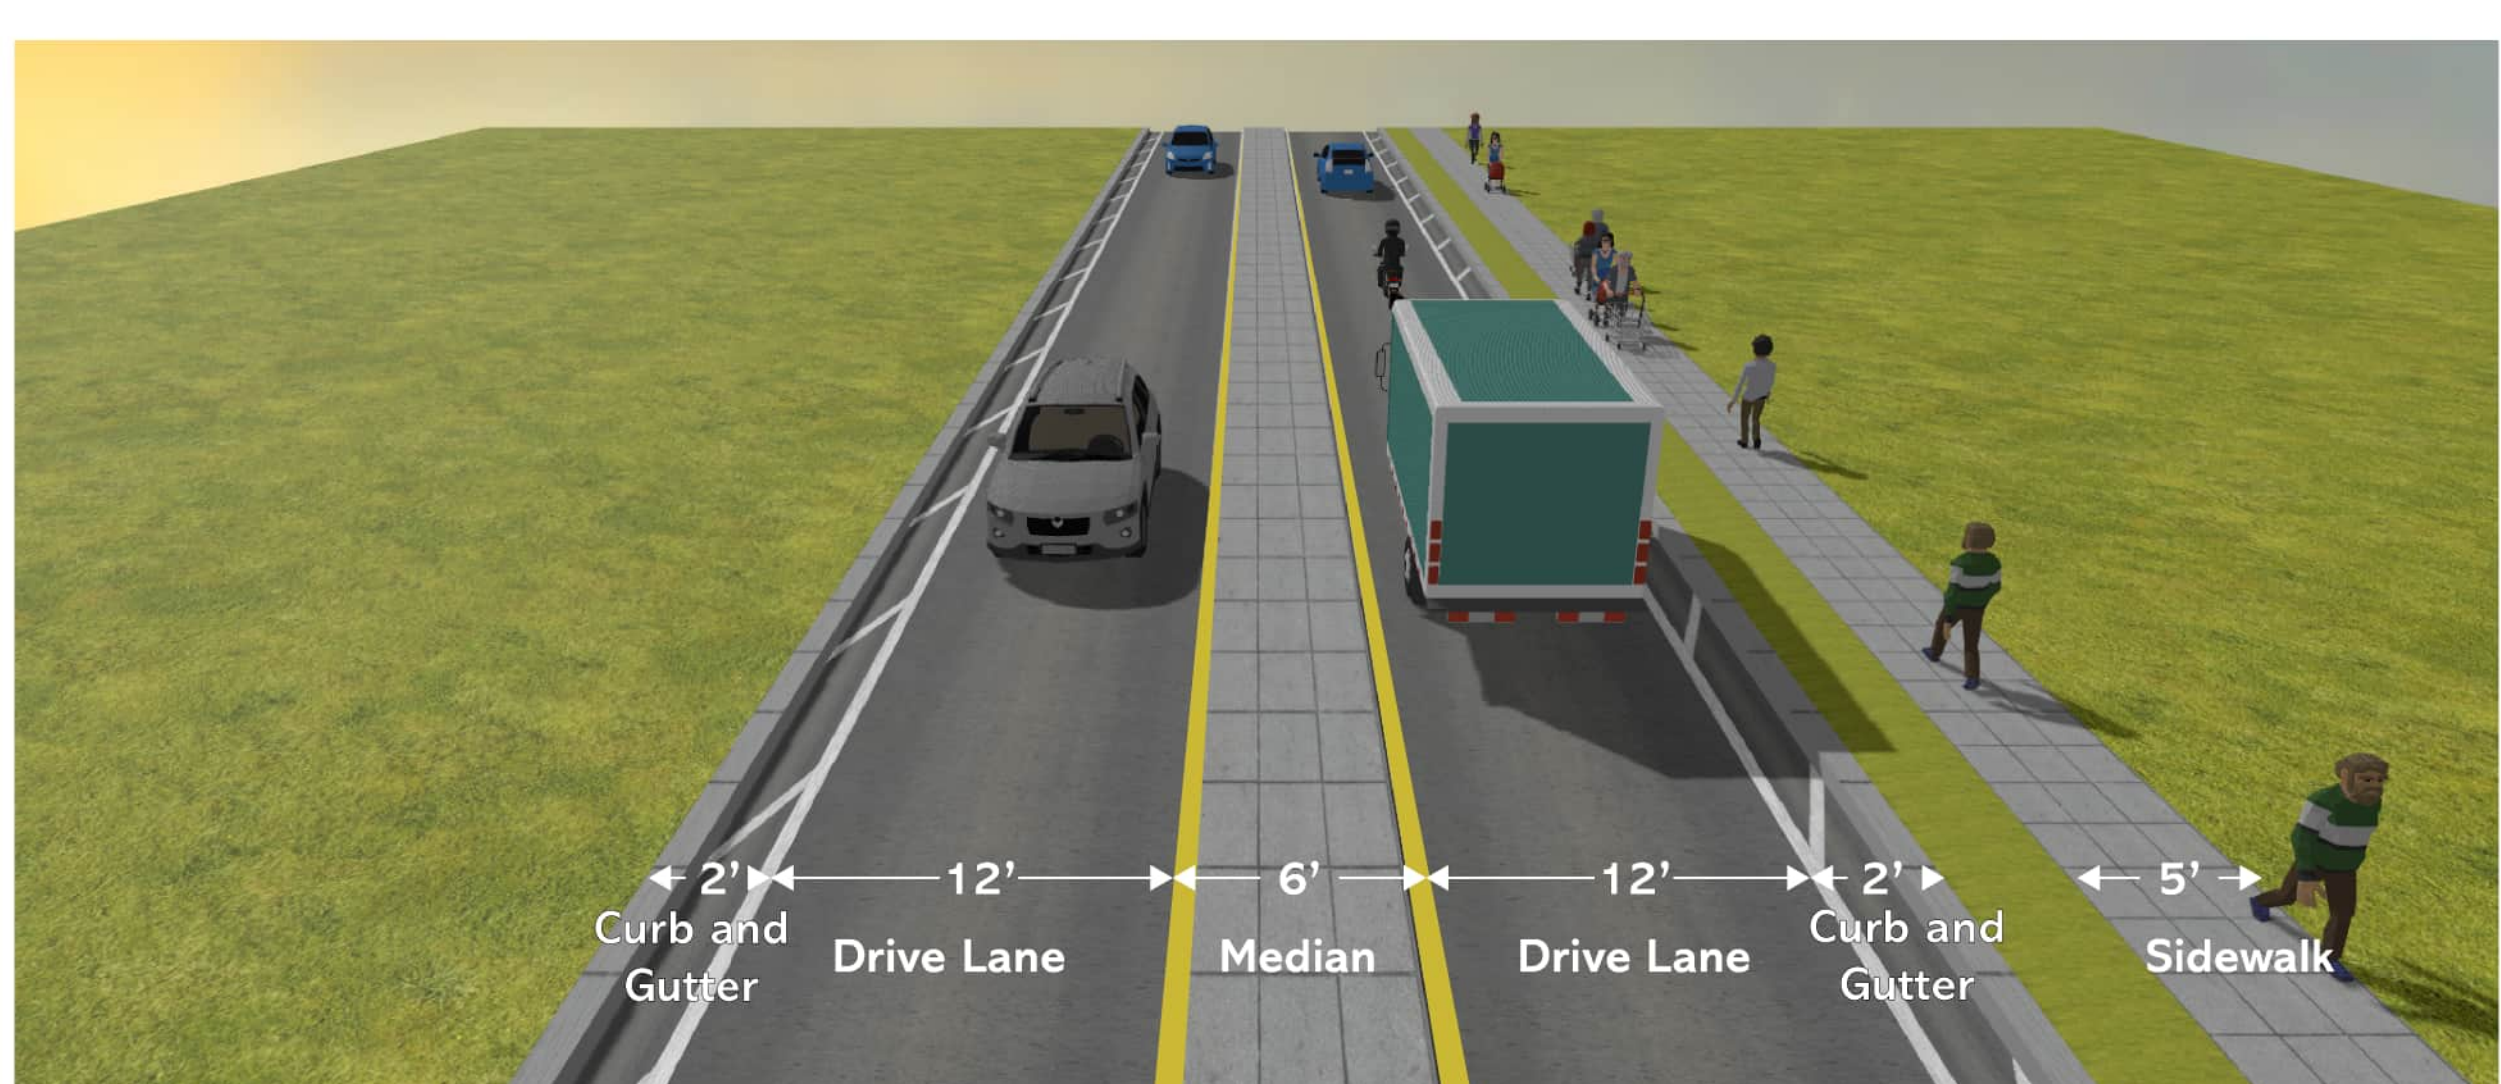

Alternate C