



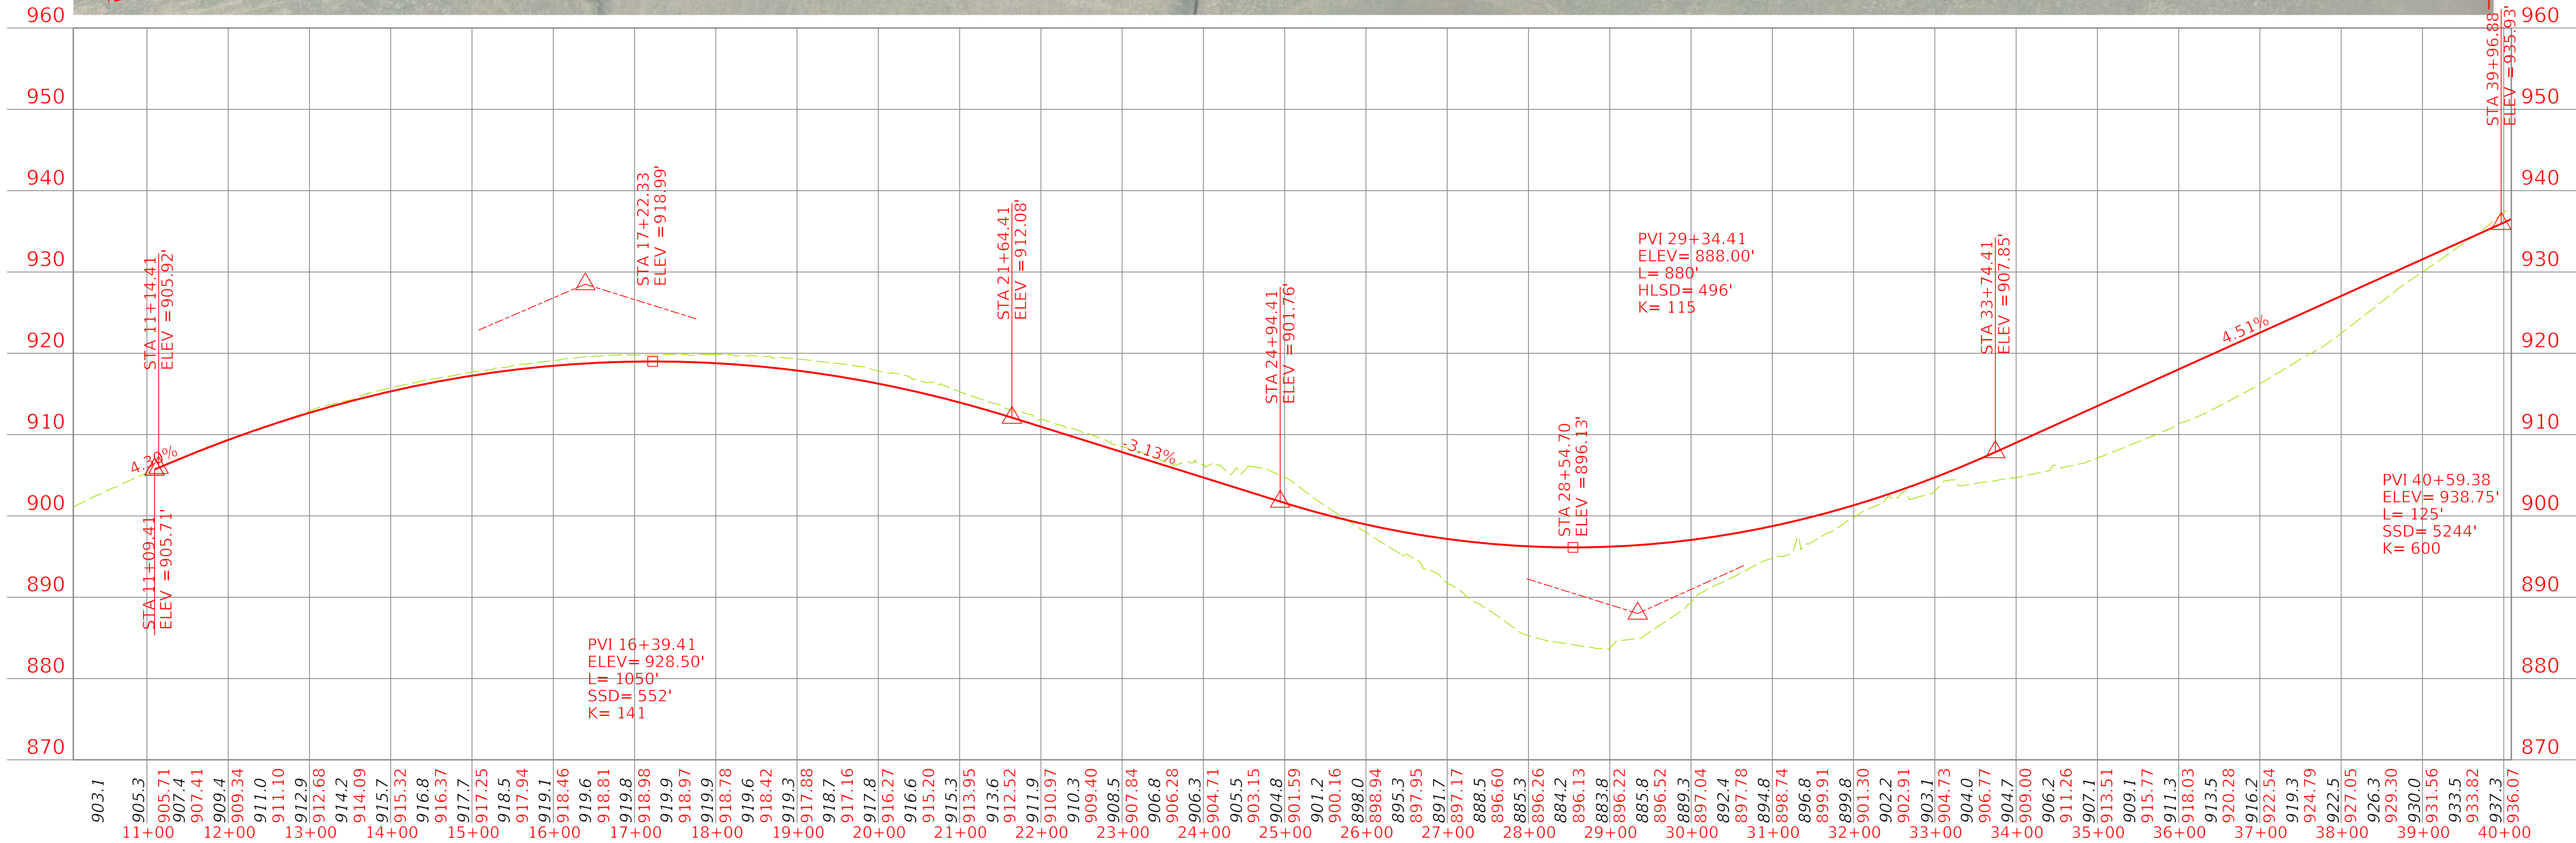


COMMONWEALTH OF KENTUCKY
DEPARTMENT OF HIGHWAYS

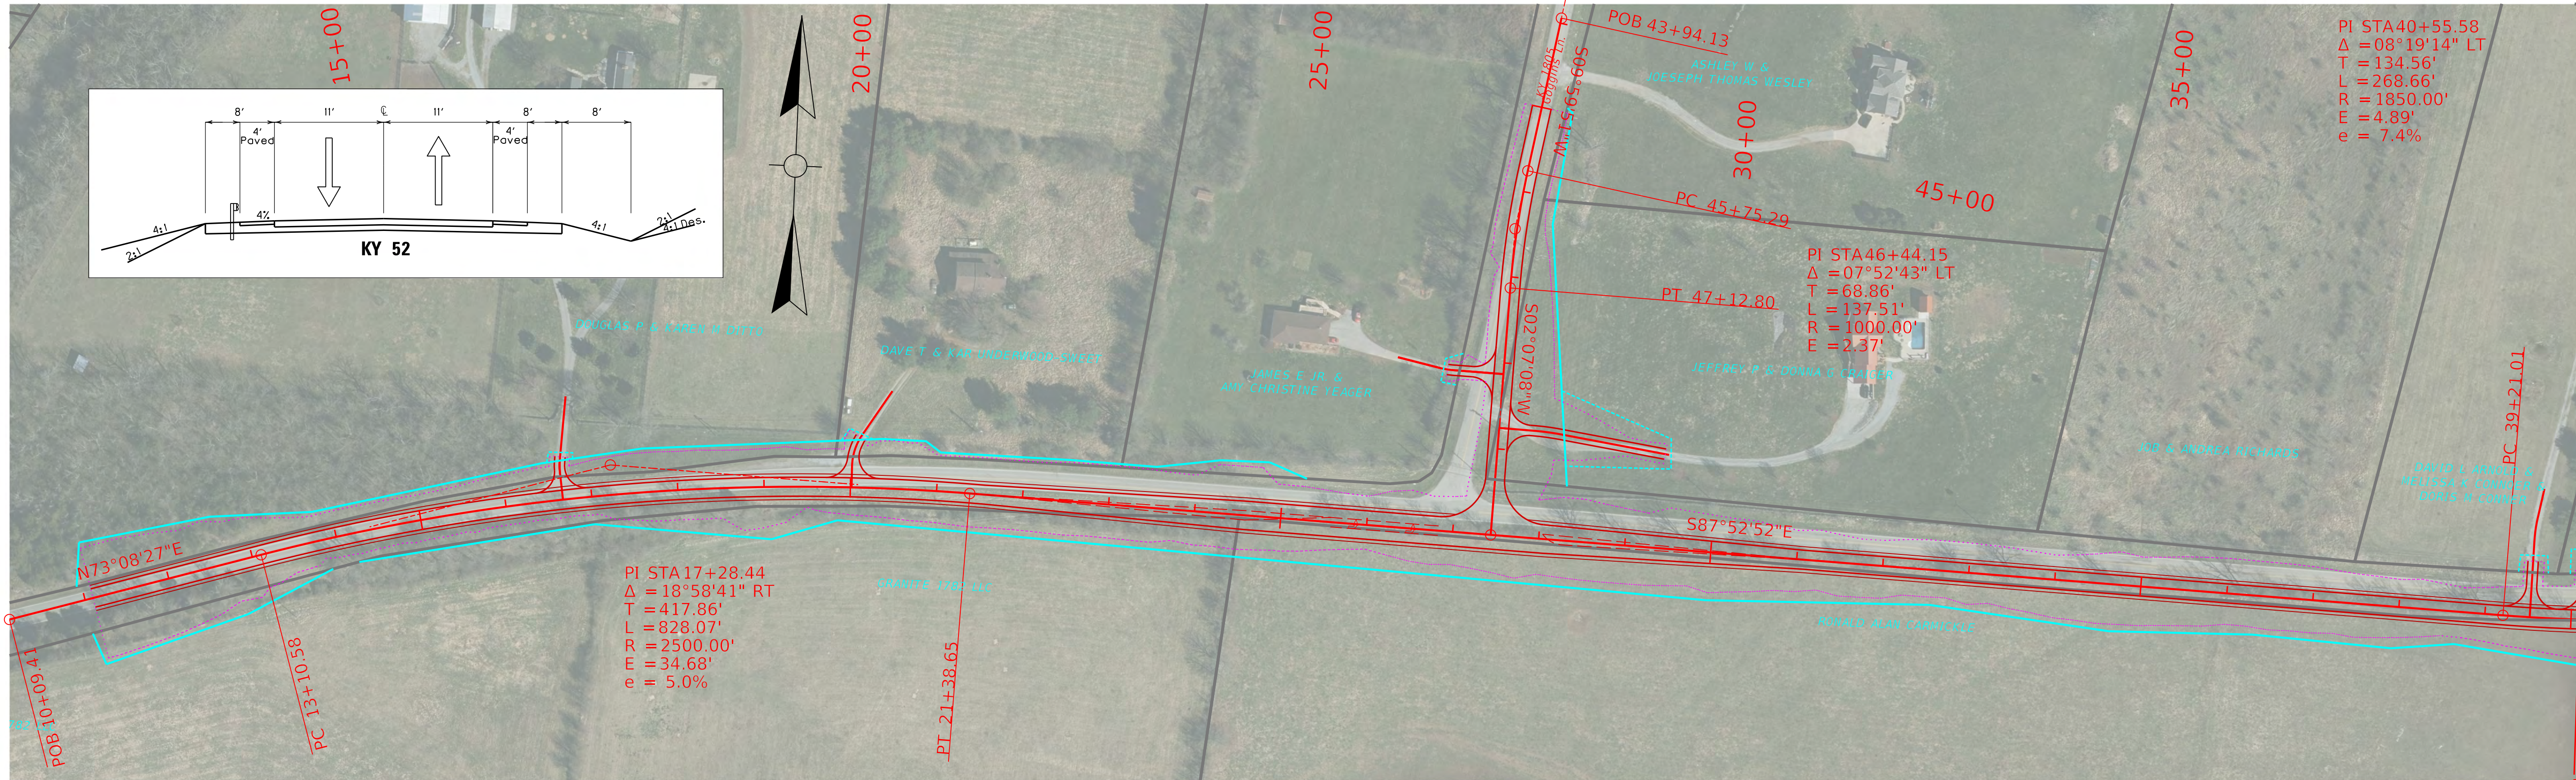



Alternate 1

HORIZONTAL SCALE
SCALE: 1"=100'
VERTICAL SCALE
SCALE: 1"= 10'

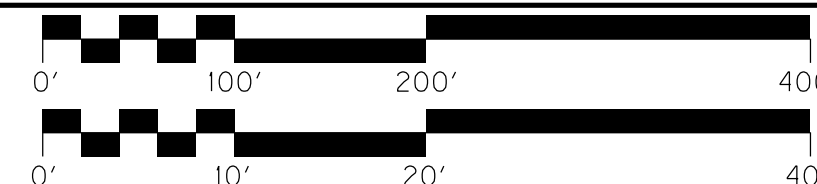

STA. 10+09.41 TO STA.40+09.41


ITEM NO. 07-80204.00 COUNTY OF BOYLE
SHEET NO.

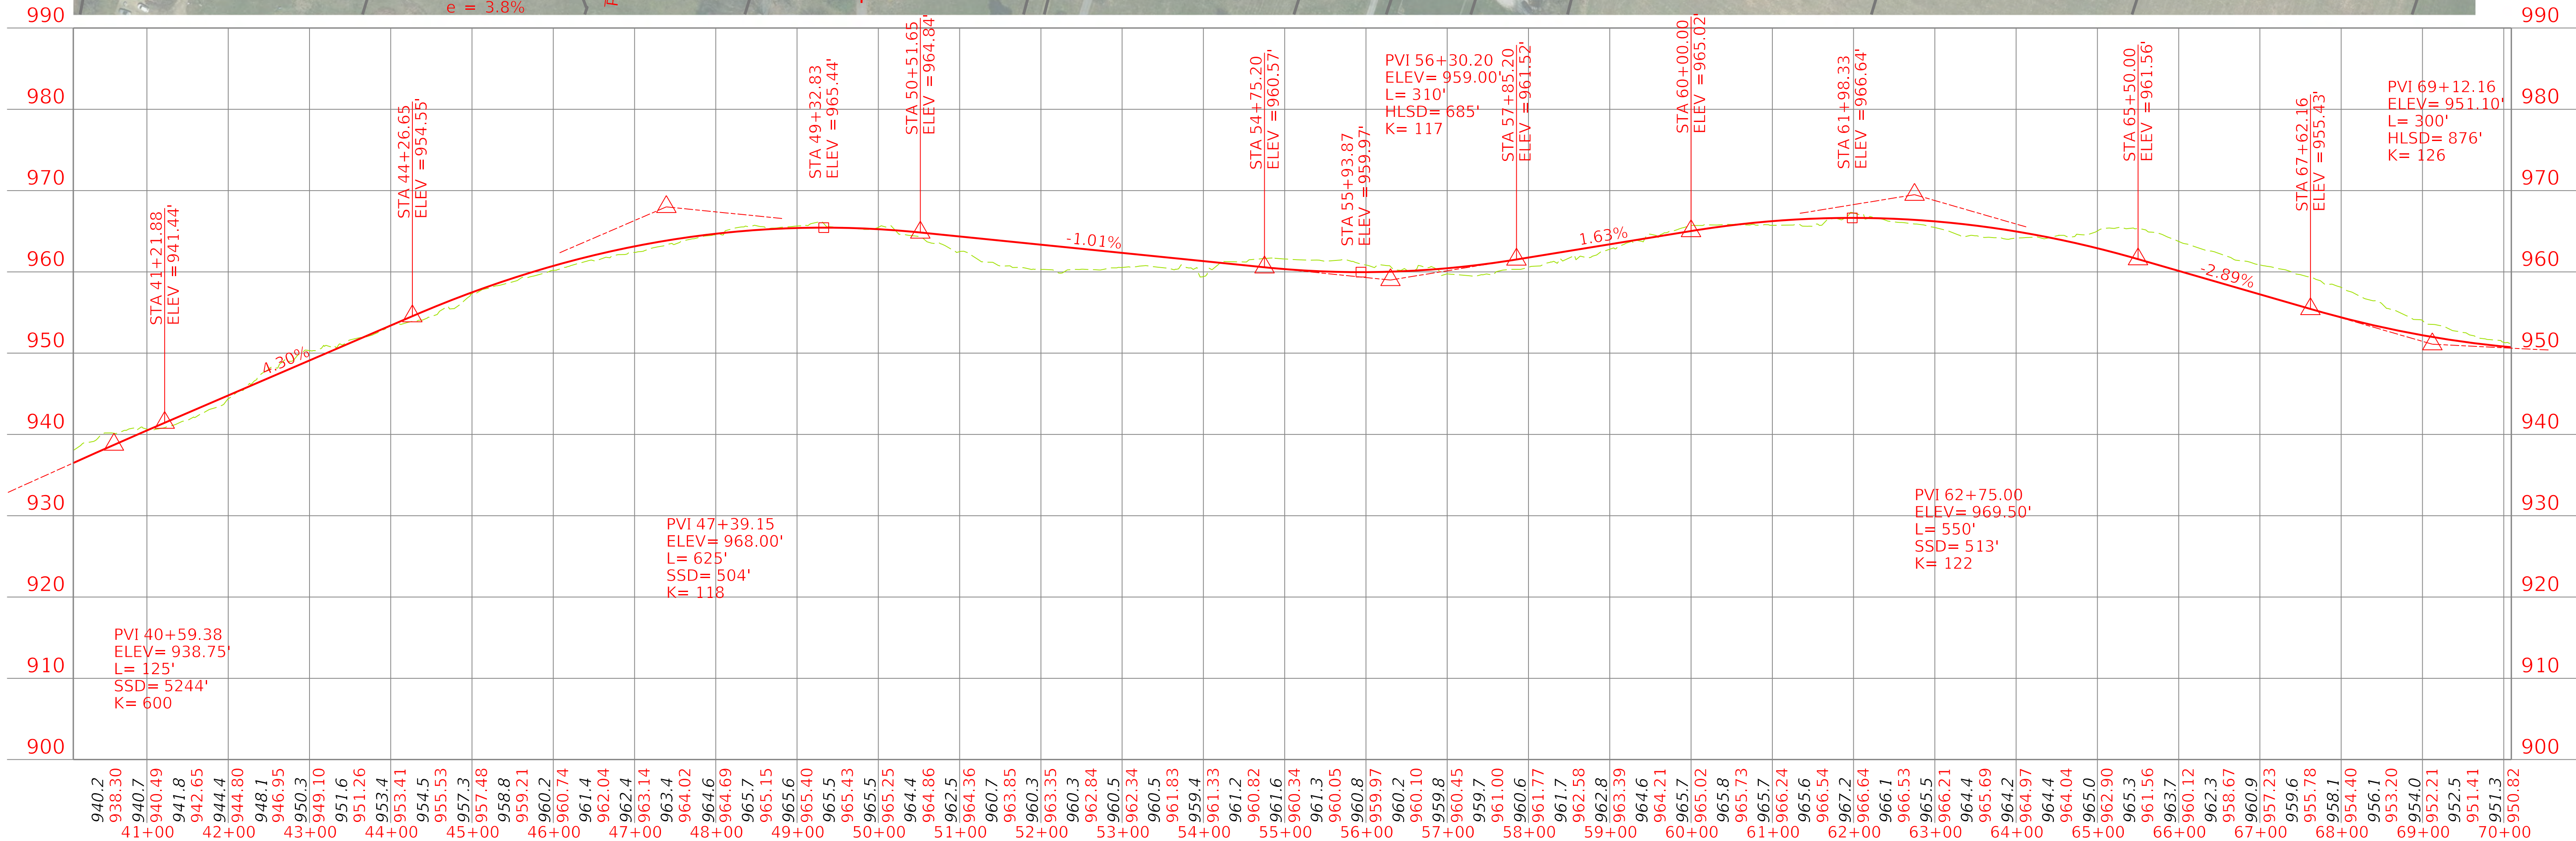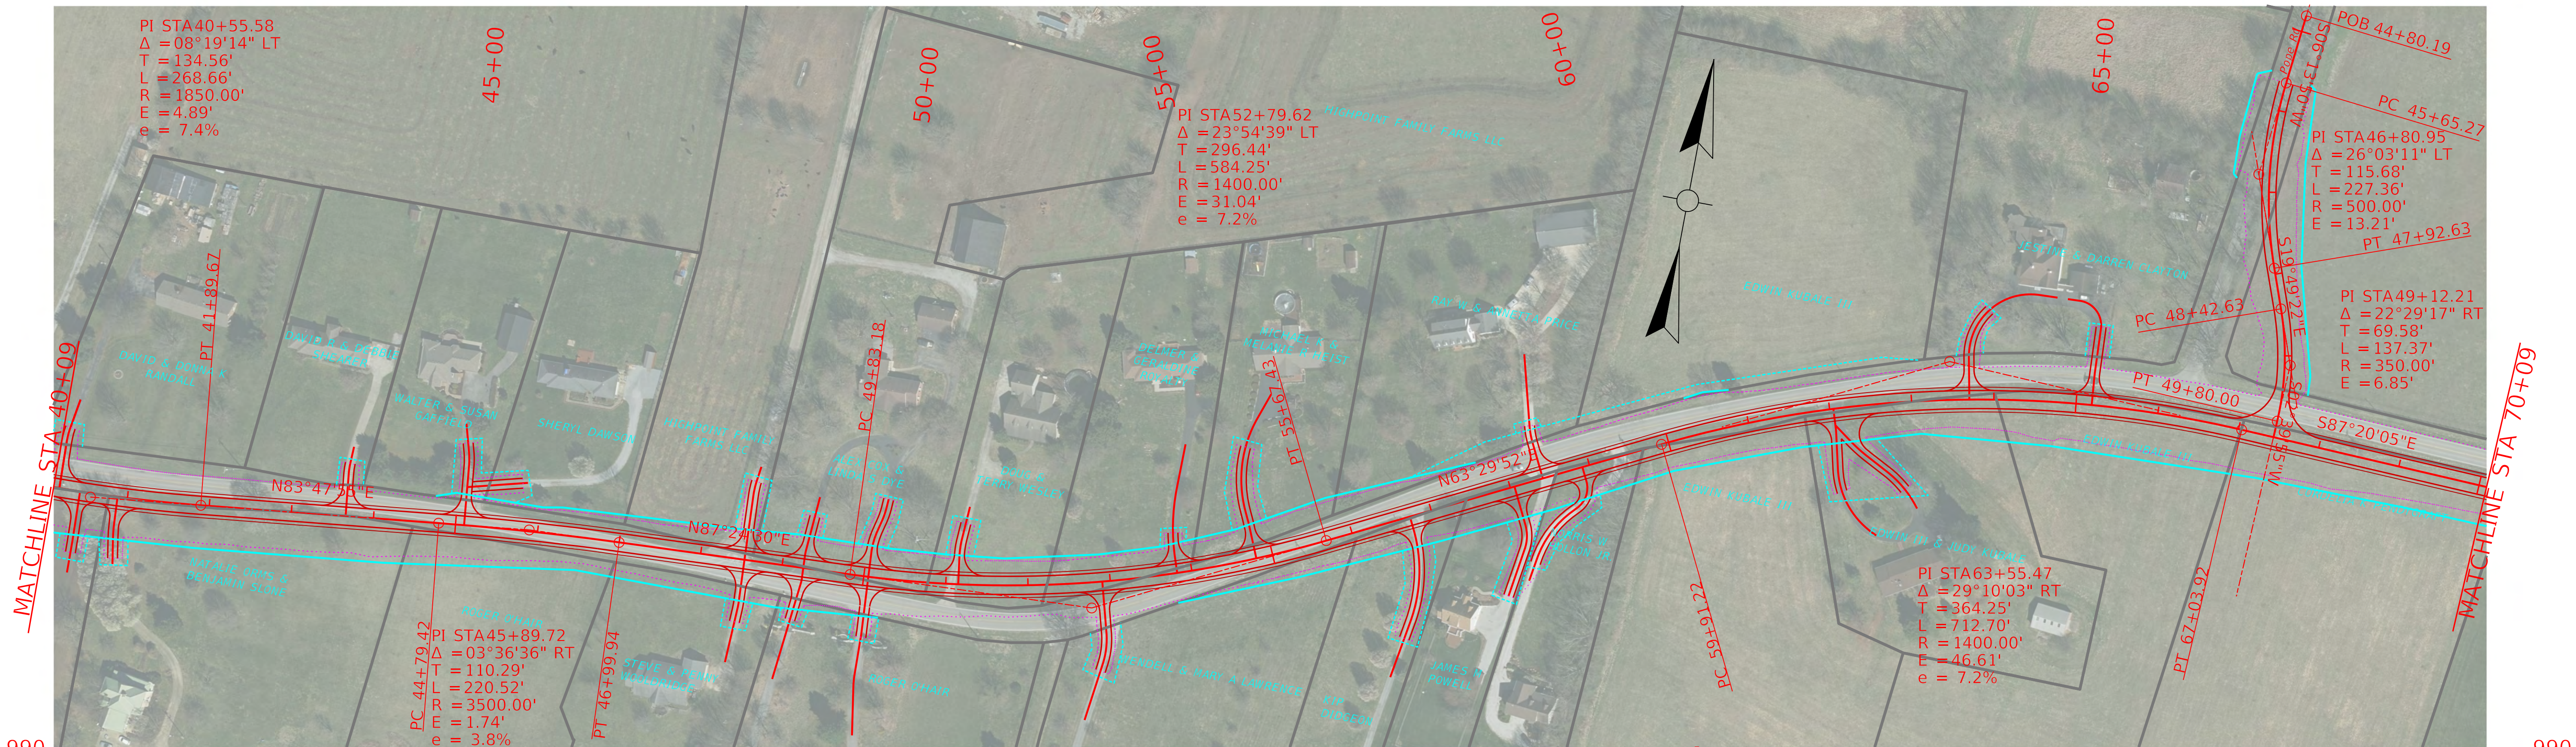

COMMONWEALTH OF KENTUCKY
DEPARTMENT OF HIGHWAYS


Alternate 1



HORIZONTAL SCALE
SCALE: 1"=100'
VERTICAL SCALE
SCALE: 1"= 10'

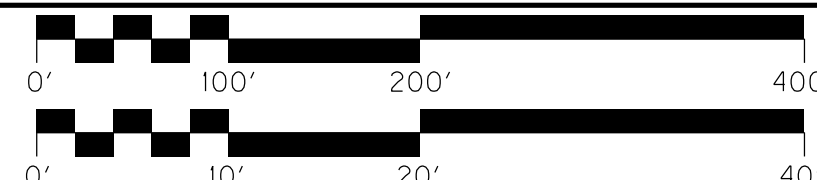

STA. 40+09.41 TO STA.70+09.41

ITEM NO. 07-80204.00 COUNTY OF BOYLE
SHEET NO.

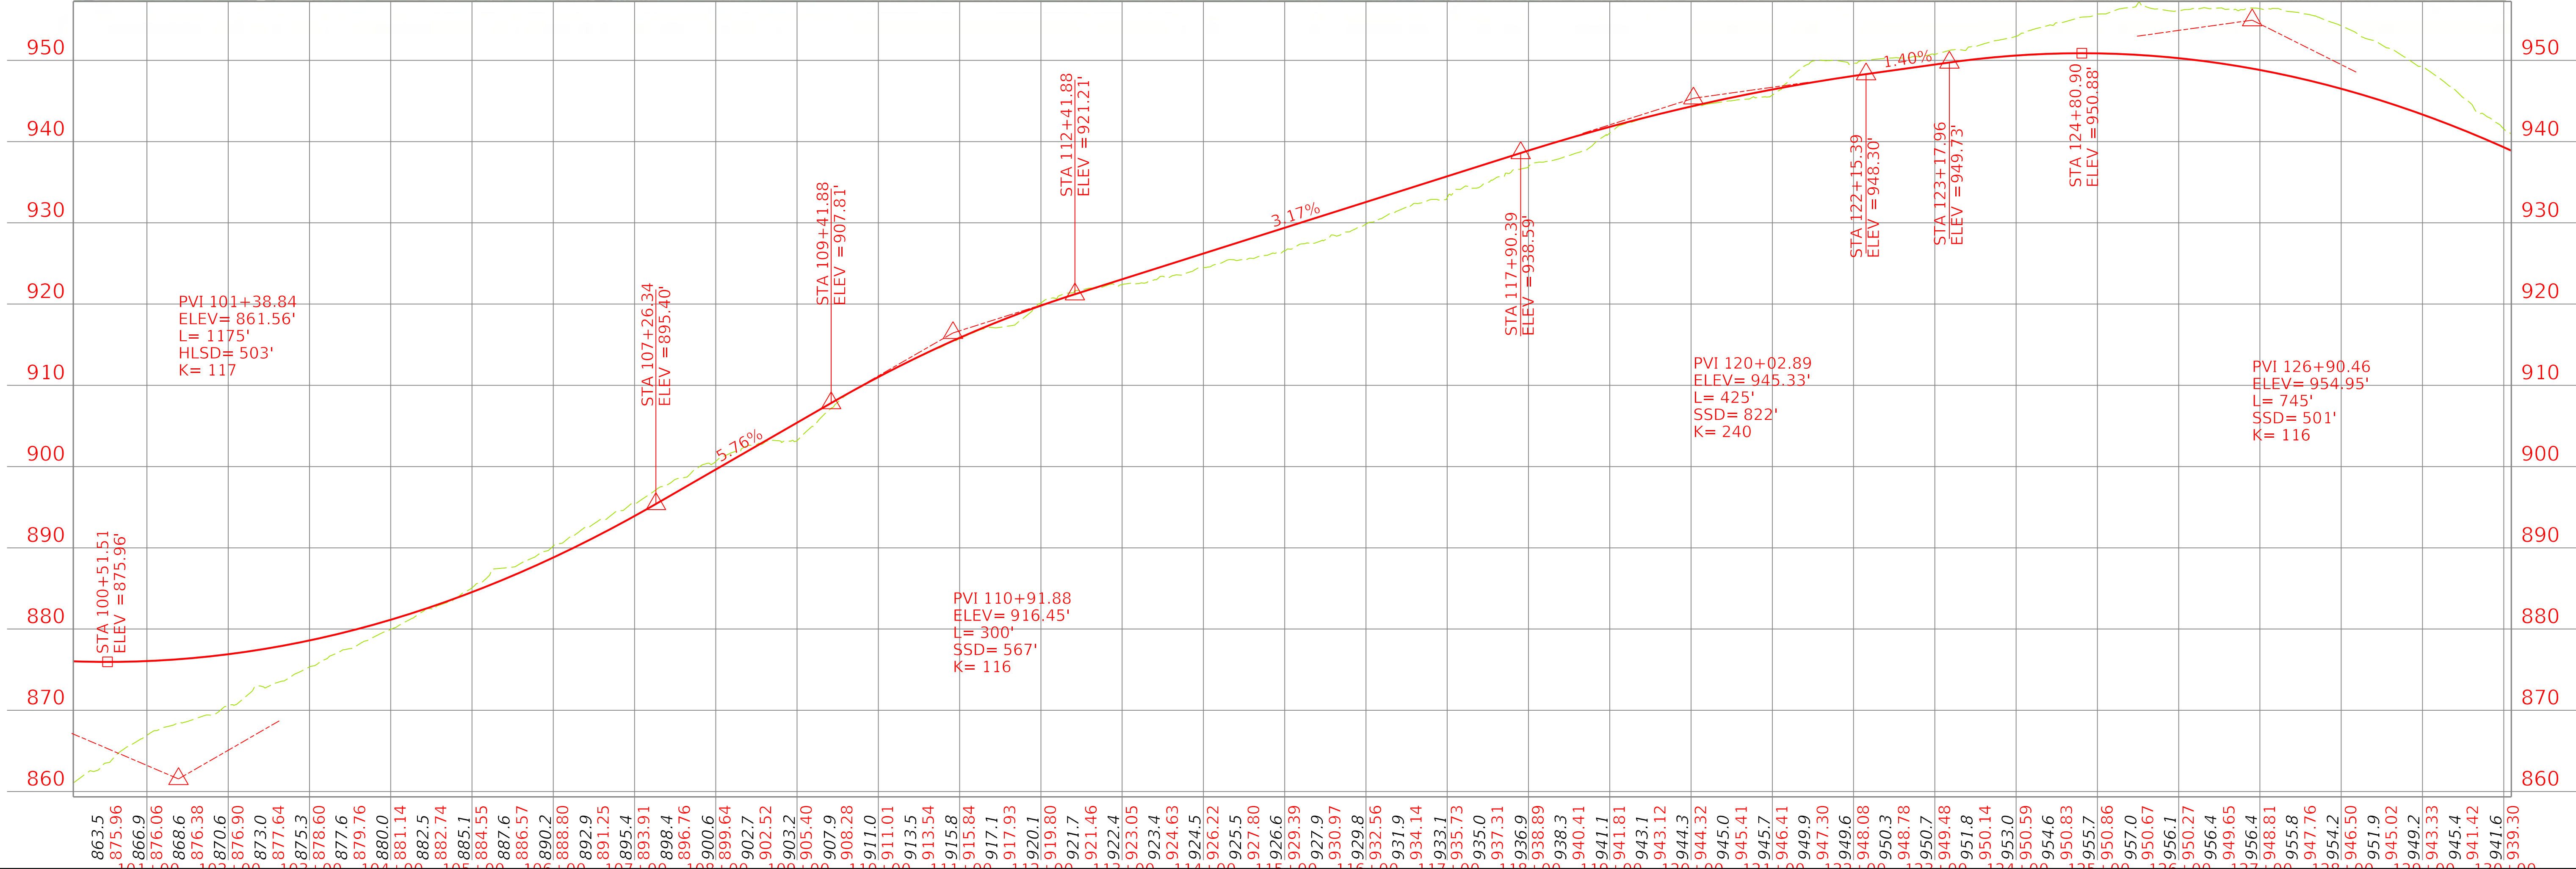

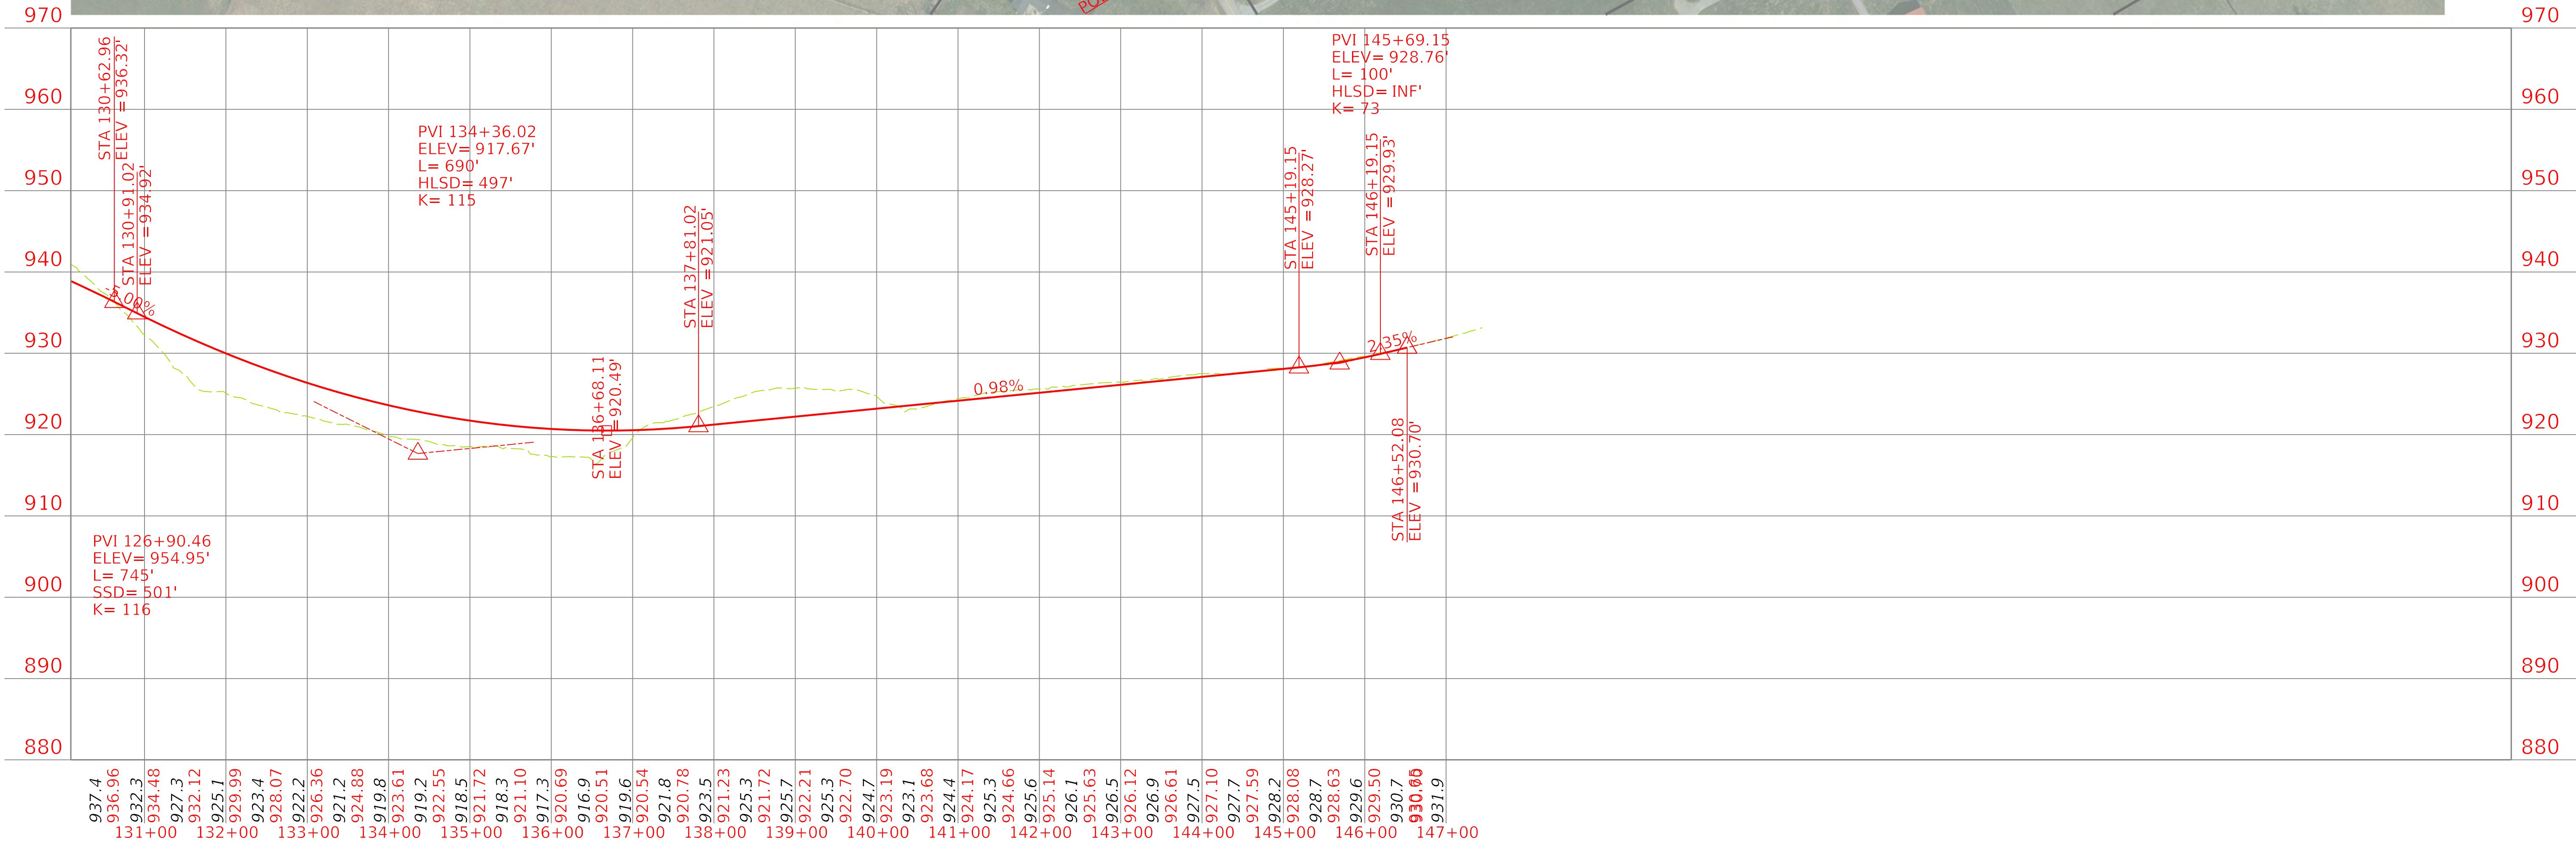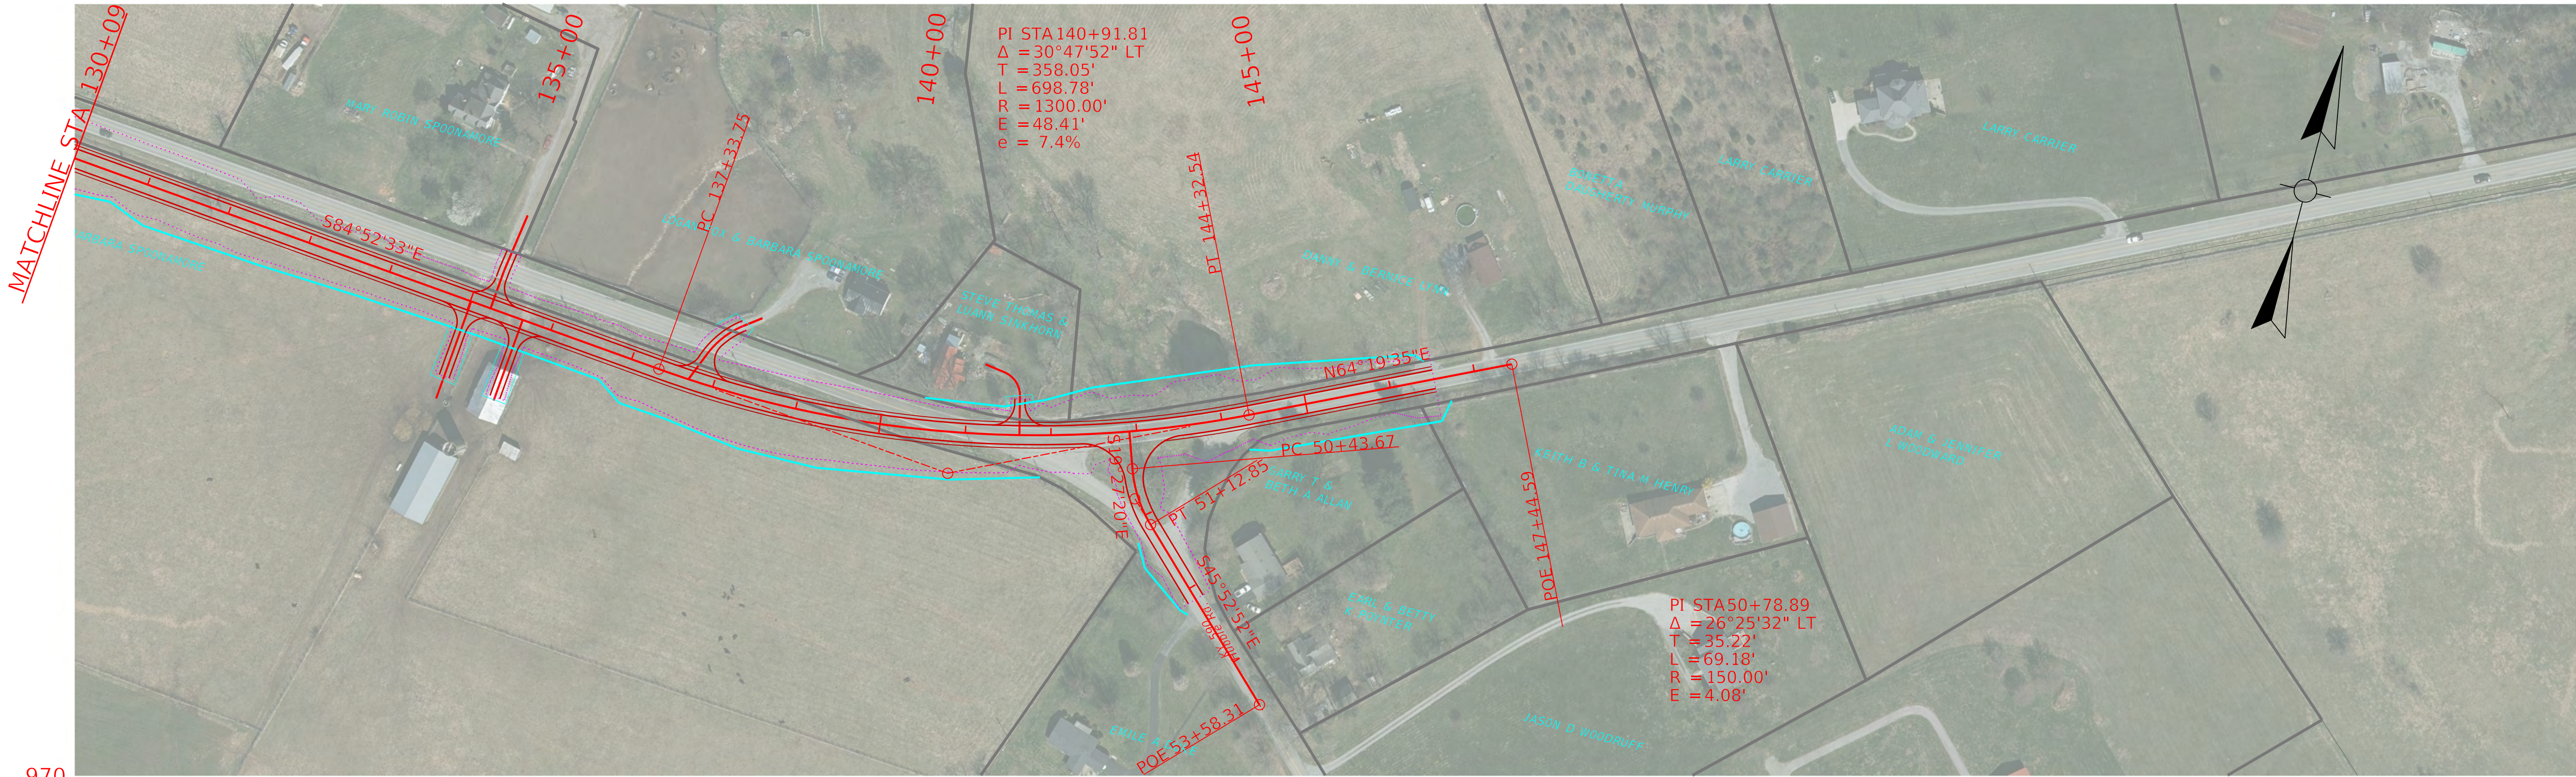


COMMONWEALTH OF KENTUCKY
DEPARTMENT OF HIGHWAYS



Alternate 1

HORIZONTAL SCALE
SCALE: 1"=100'
VERTICAL SCALE
SCALE: 1"= 10'

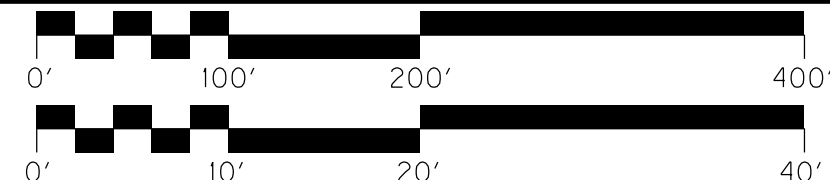

STA. 130+09.41 TO STA.160+09.41

ITEM NO. 07-80204.00 COUNTY OF BOYLE
SHEET NO.

