



TEAM KENTUCKY
TRANSPORTATION CABINET



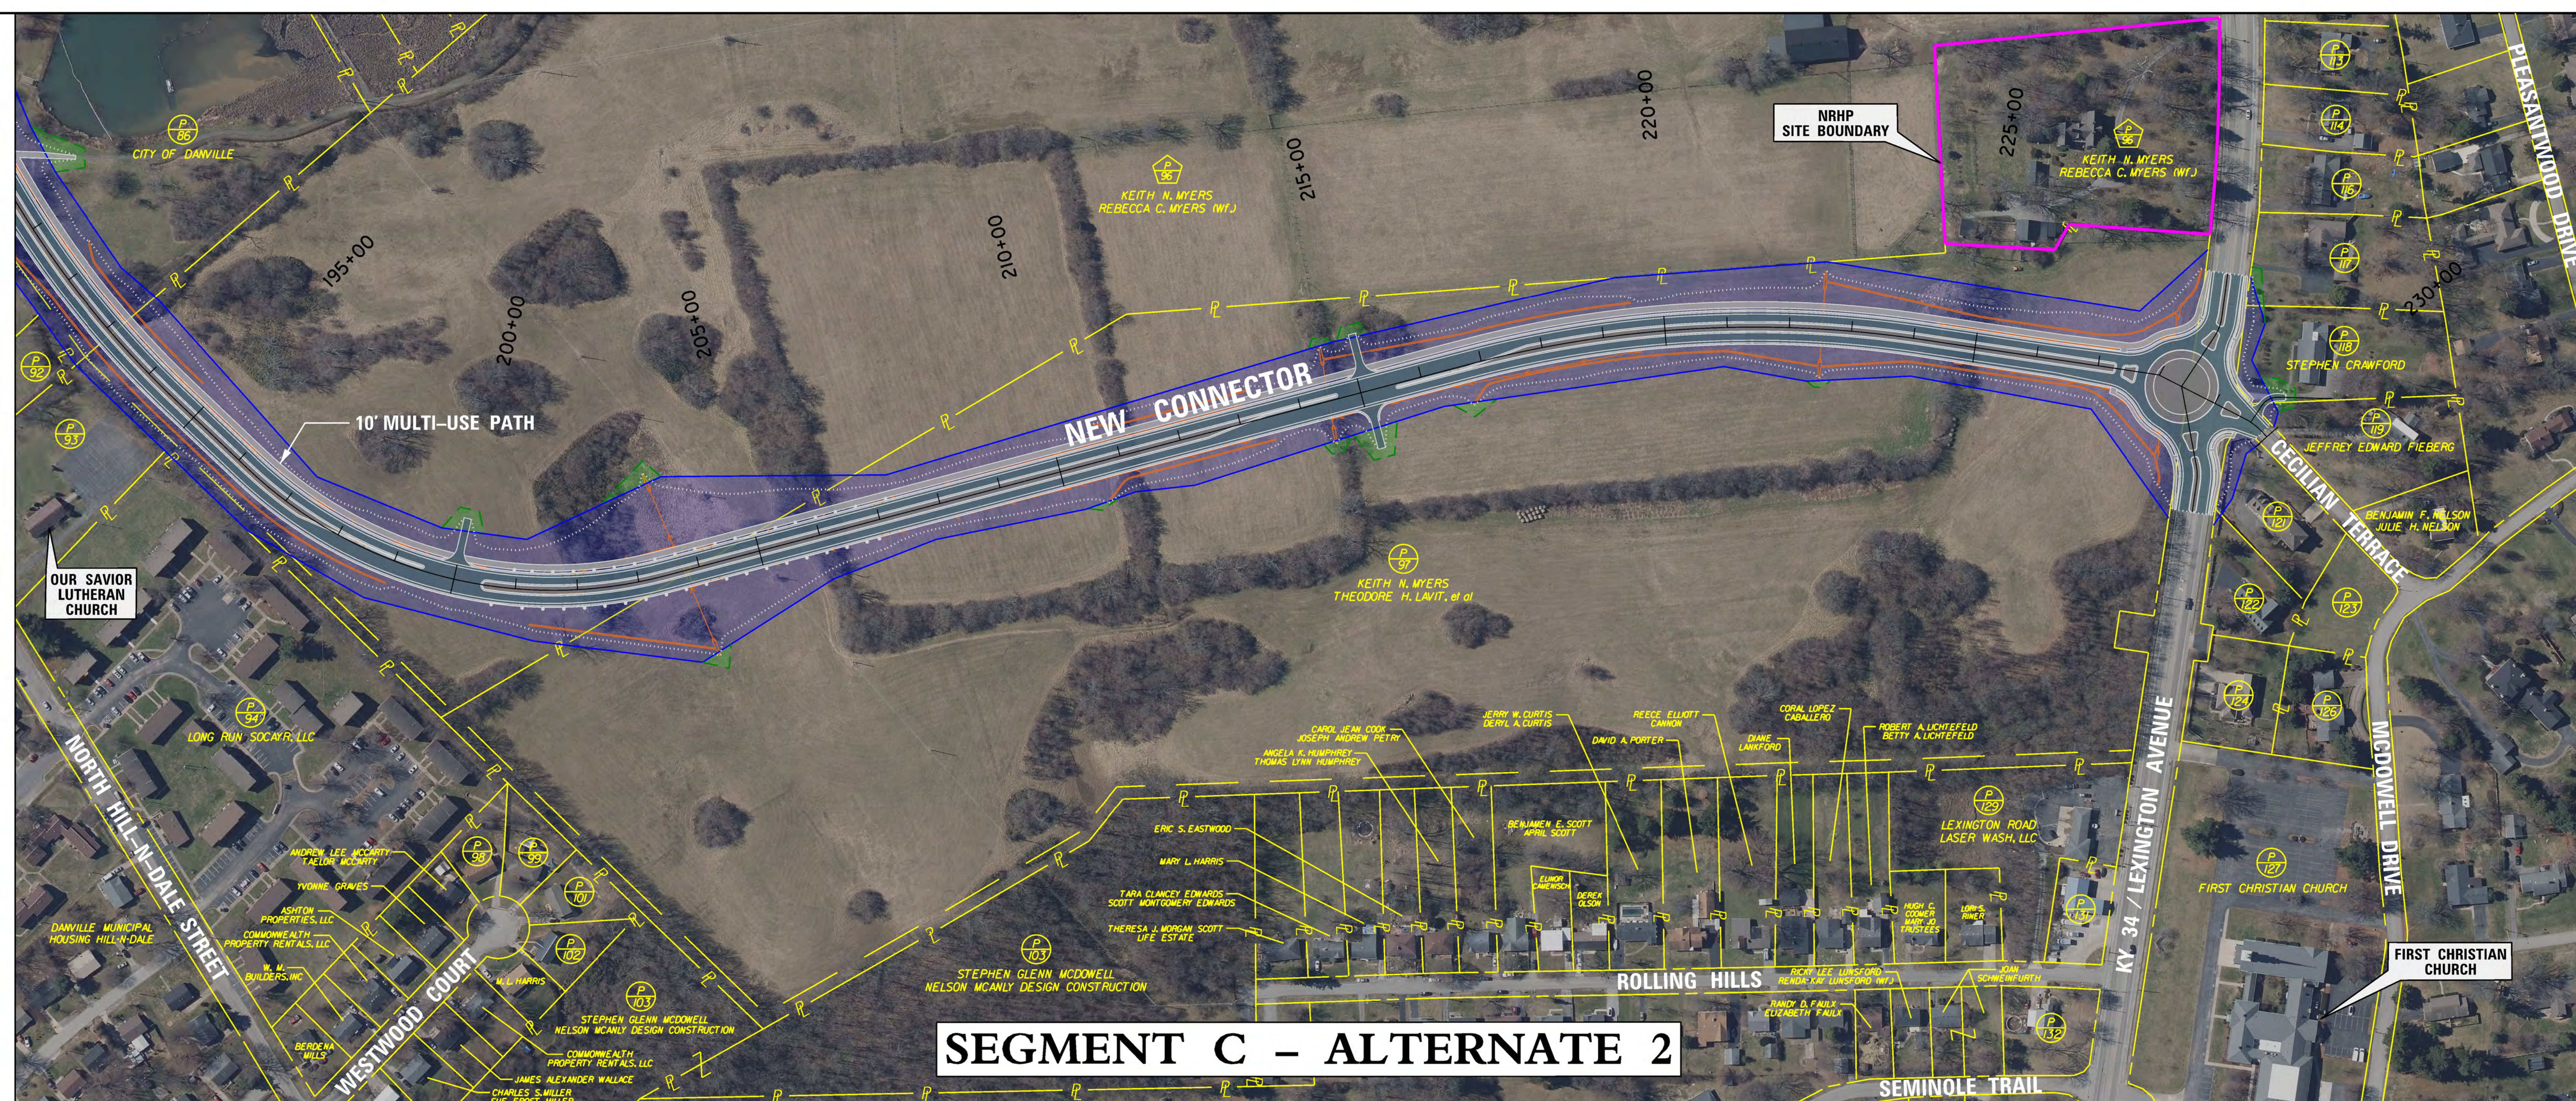


SCALE: 1" = 120'
0' 120' 240' 480'

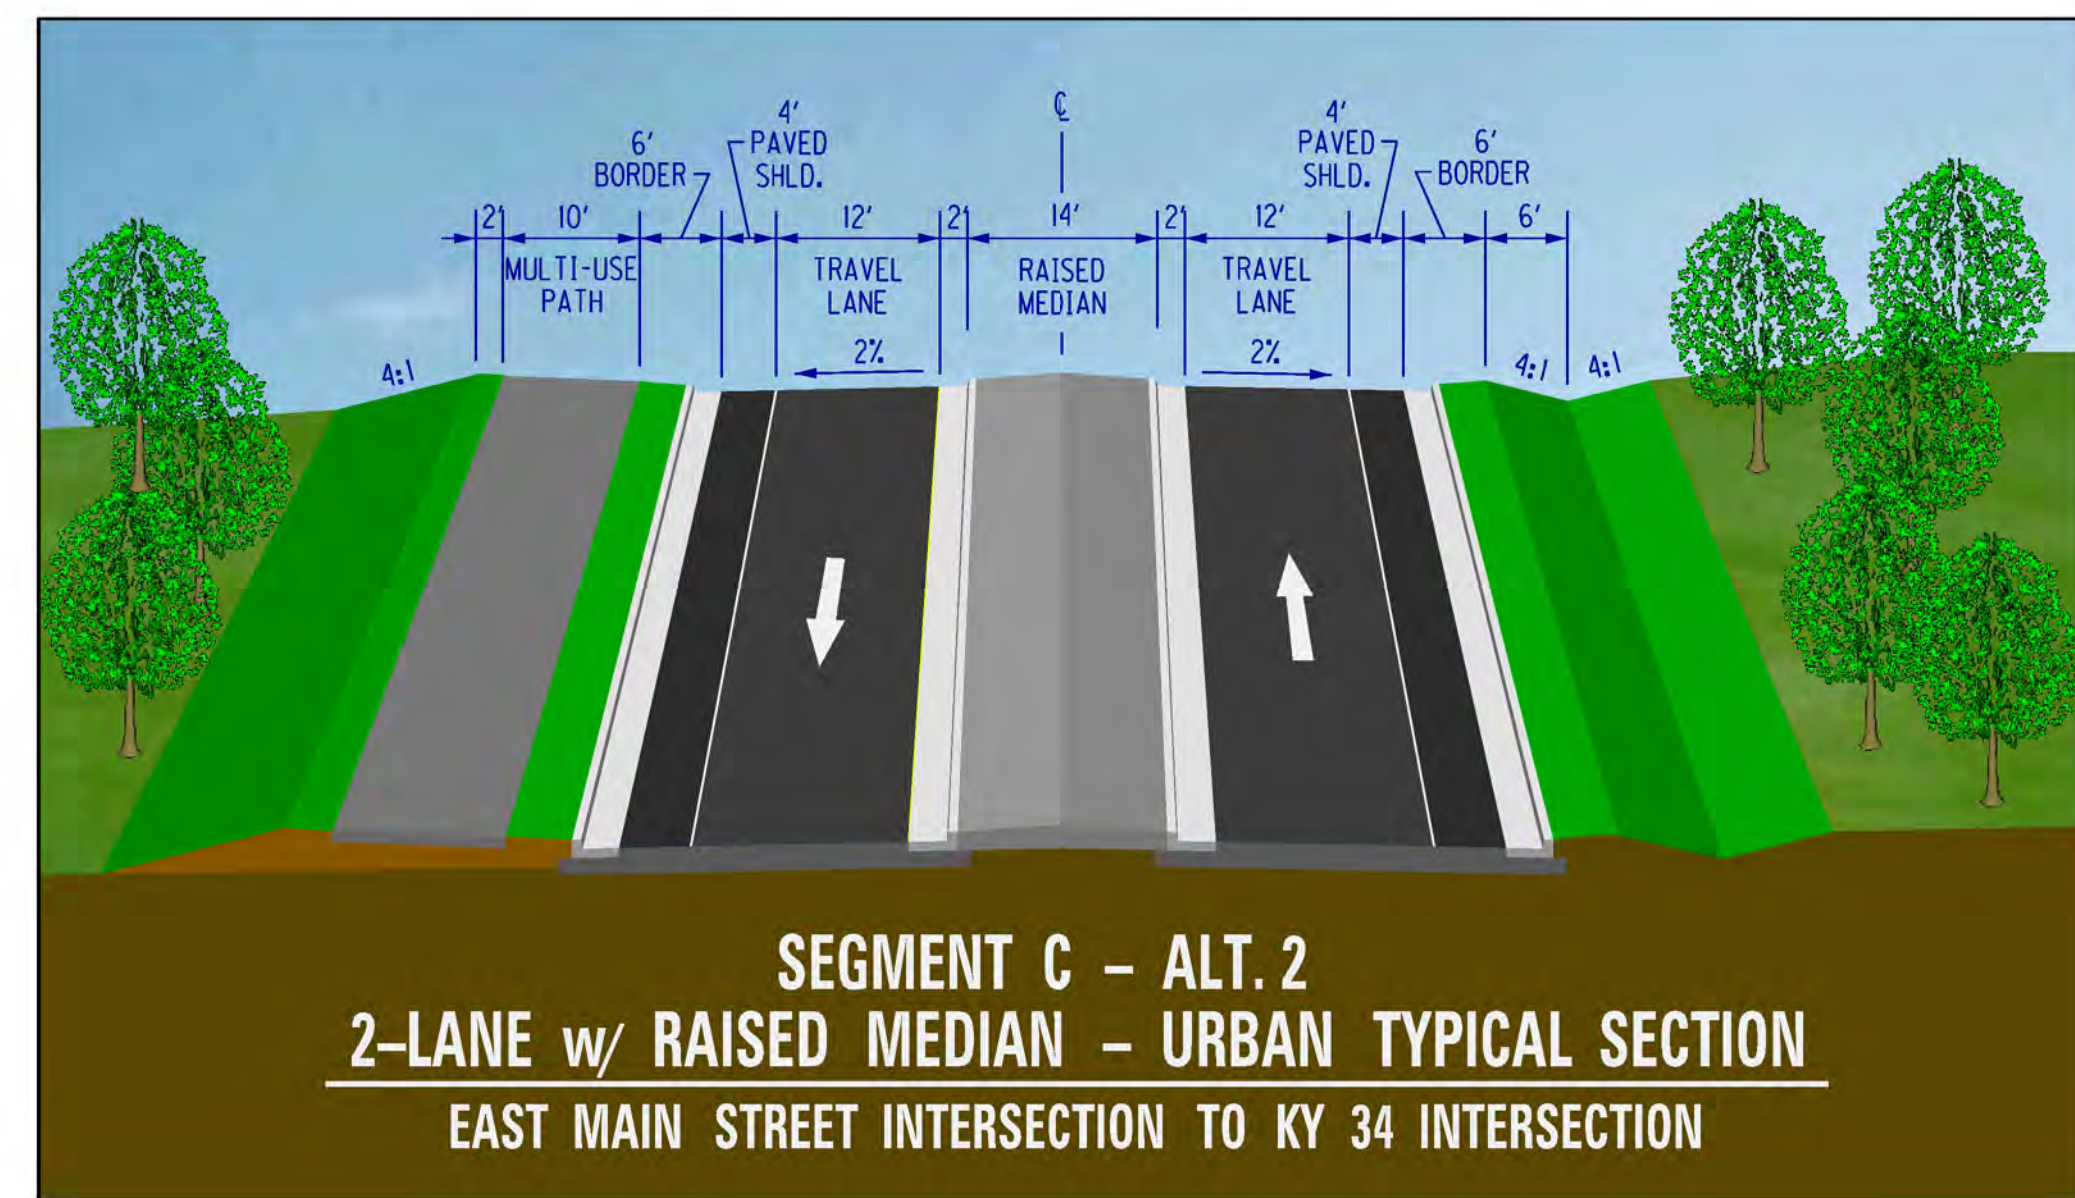

LEGEND

- PROPOSED ROADWAY PAVEMENT
- EXISTING RIGHT OF WAY
- PROPERTY LINE
- EXISTING PERMANENT EASEMENT
- PROPOSED DRAINAGE FEATURES
- PROPOSED RIGHT OF WAY
- PROPOSED TEMPORARY EASEMENT
- PROPOSED PERMANENT EASEMENT
- PROPOSED CONSTRUCTION LIMITS
- FEMA 100-YEAR FLOODPLAIN

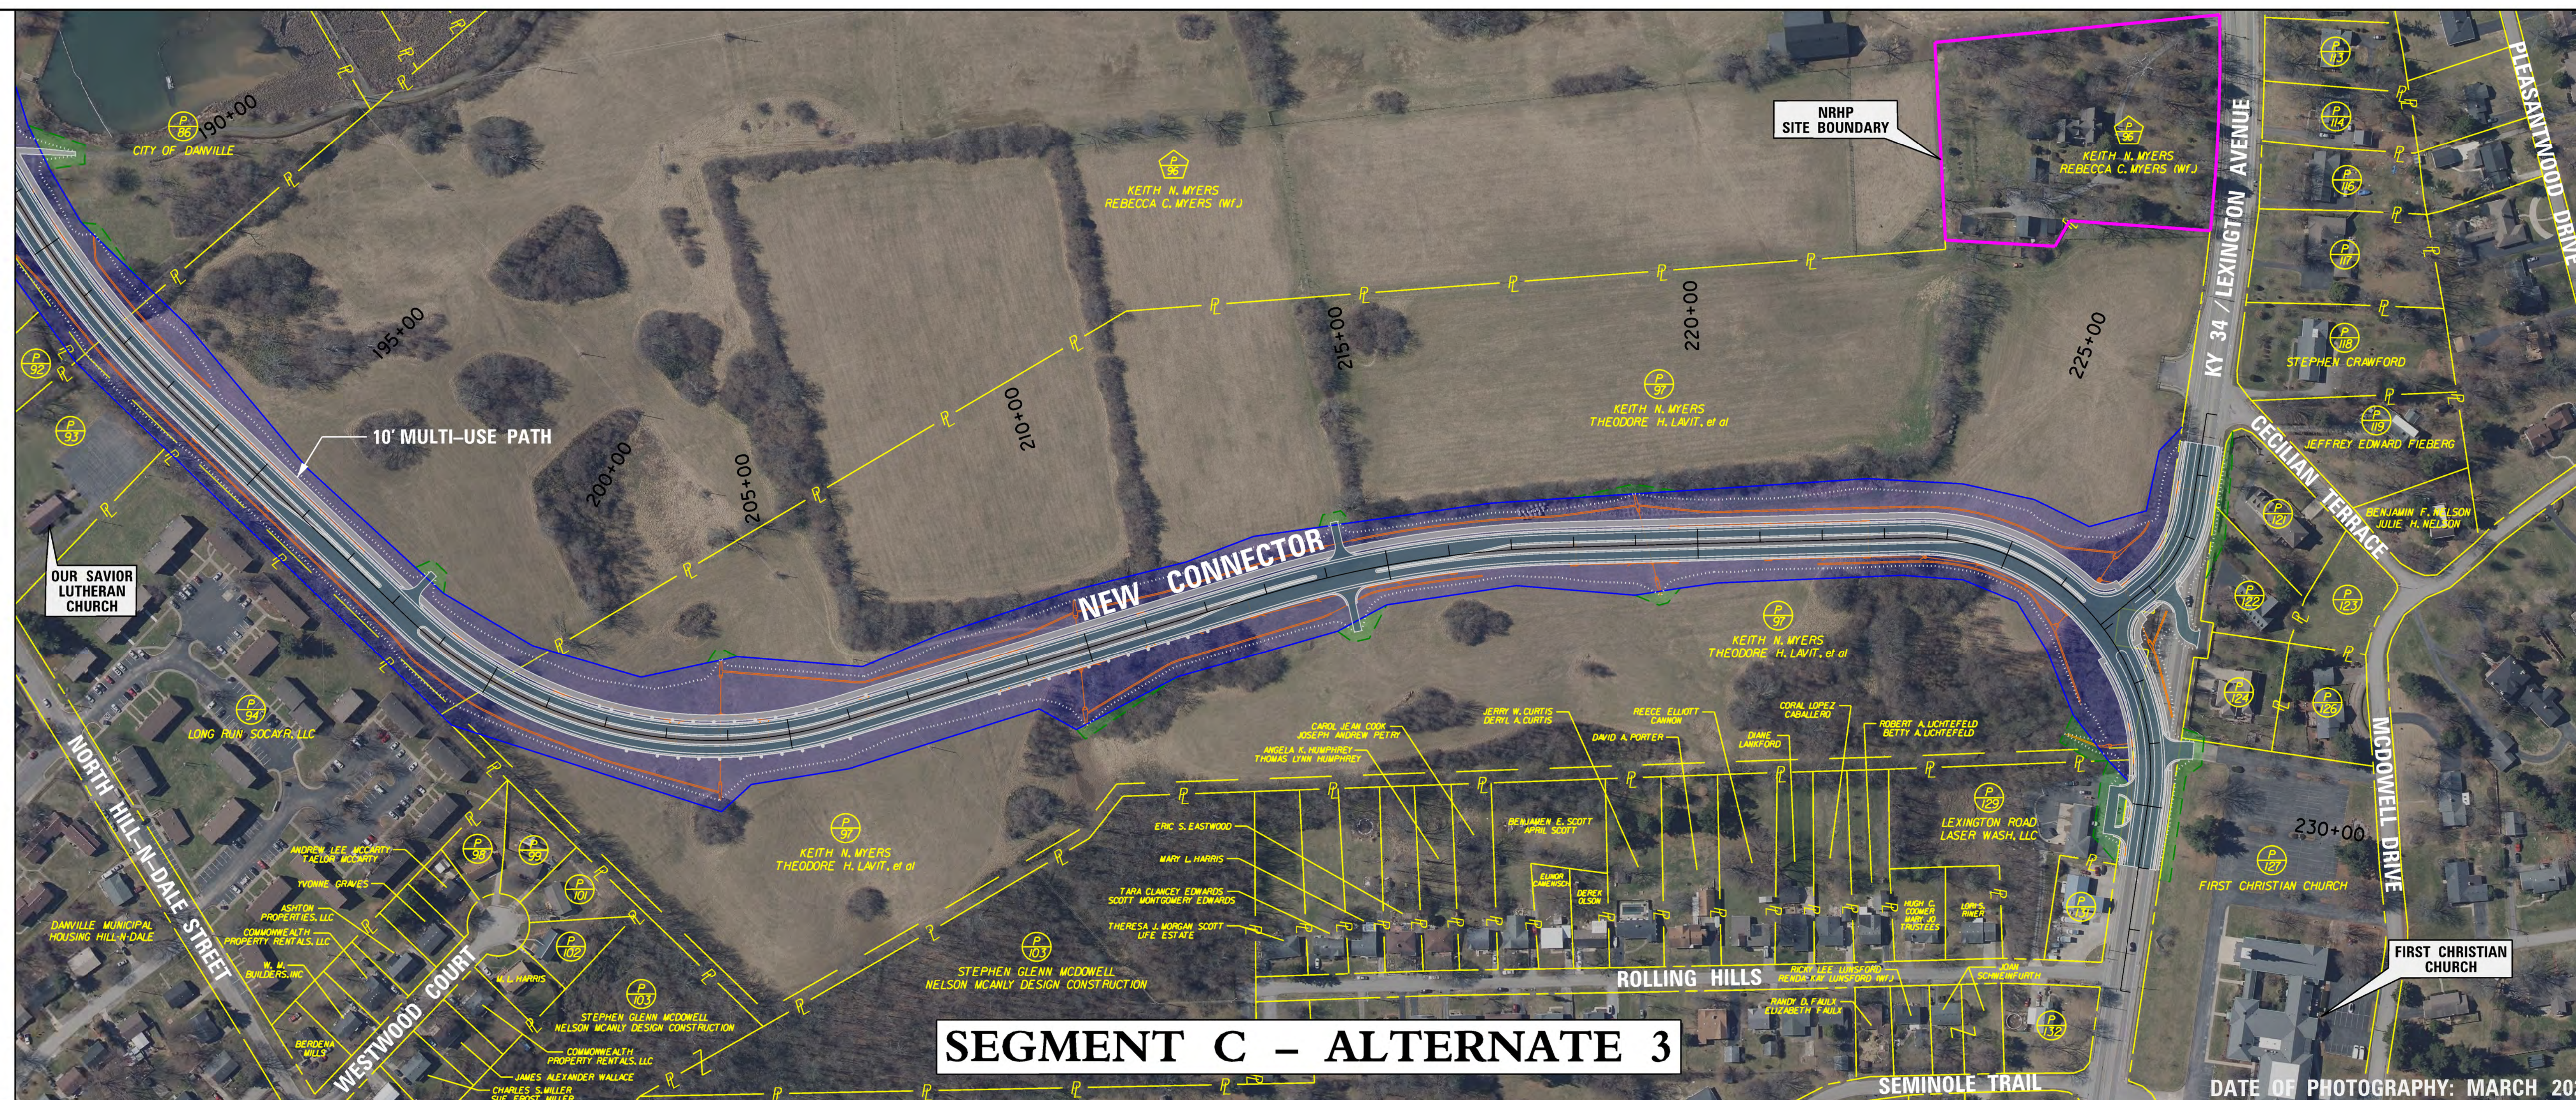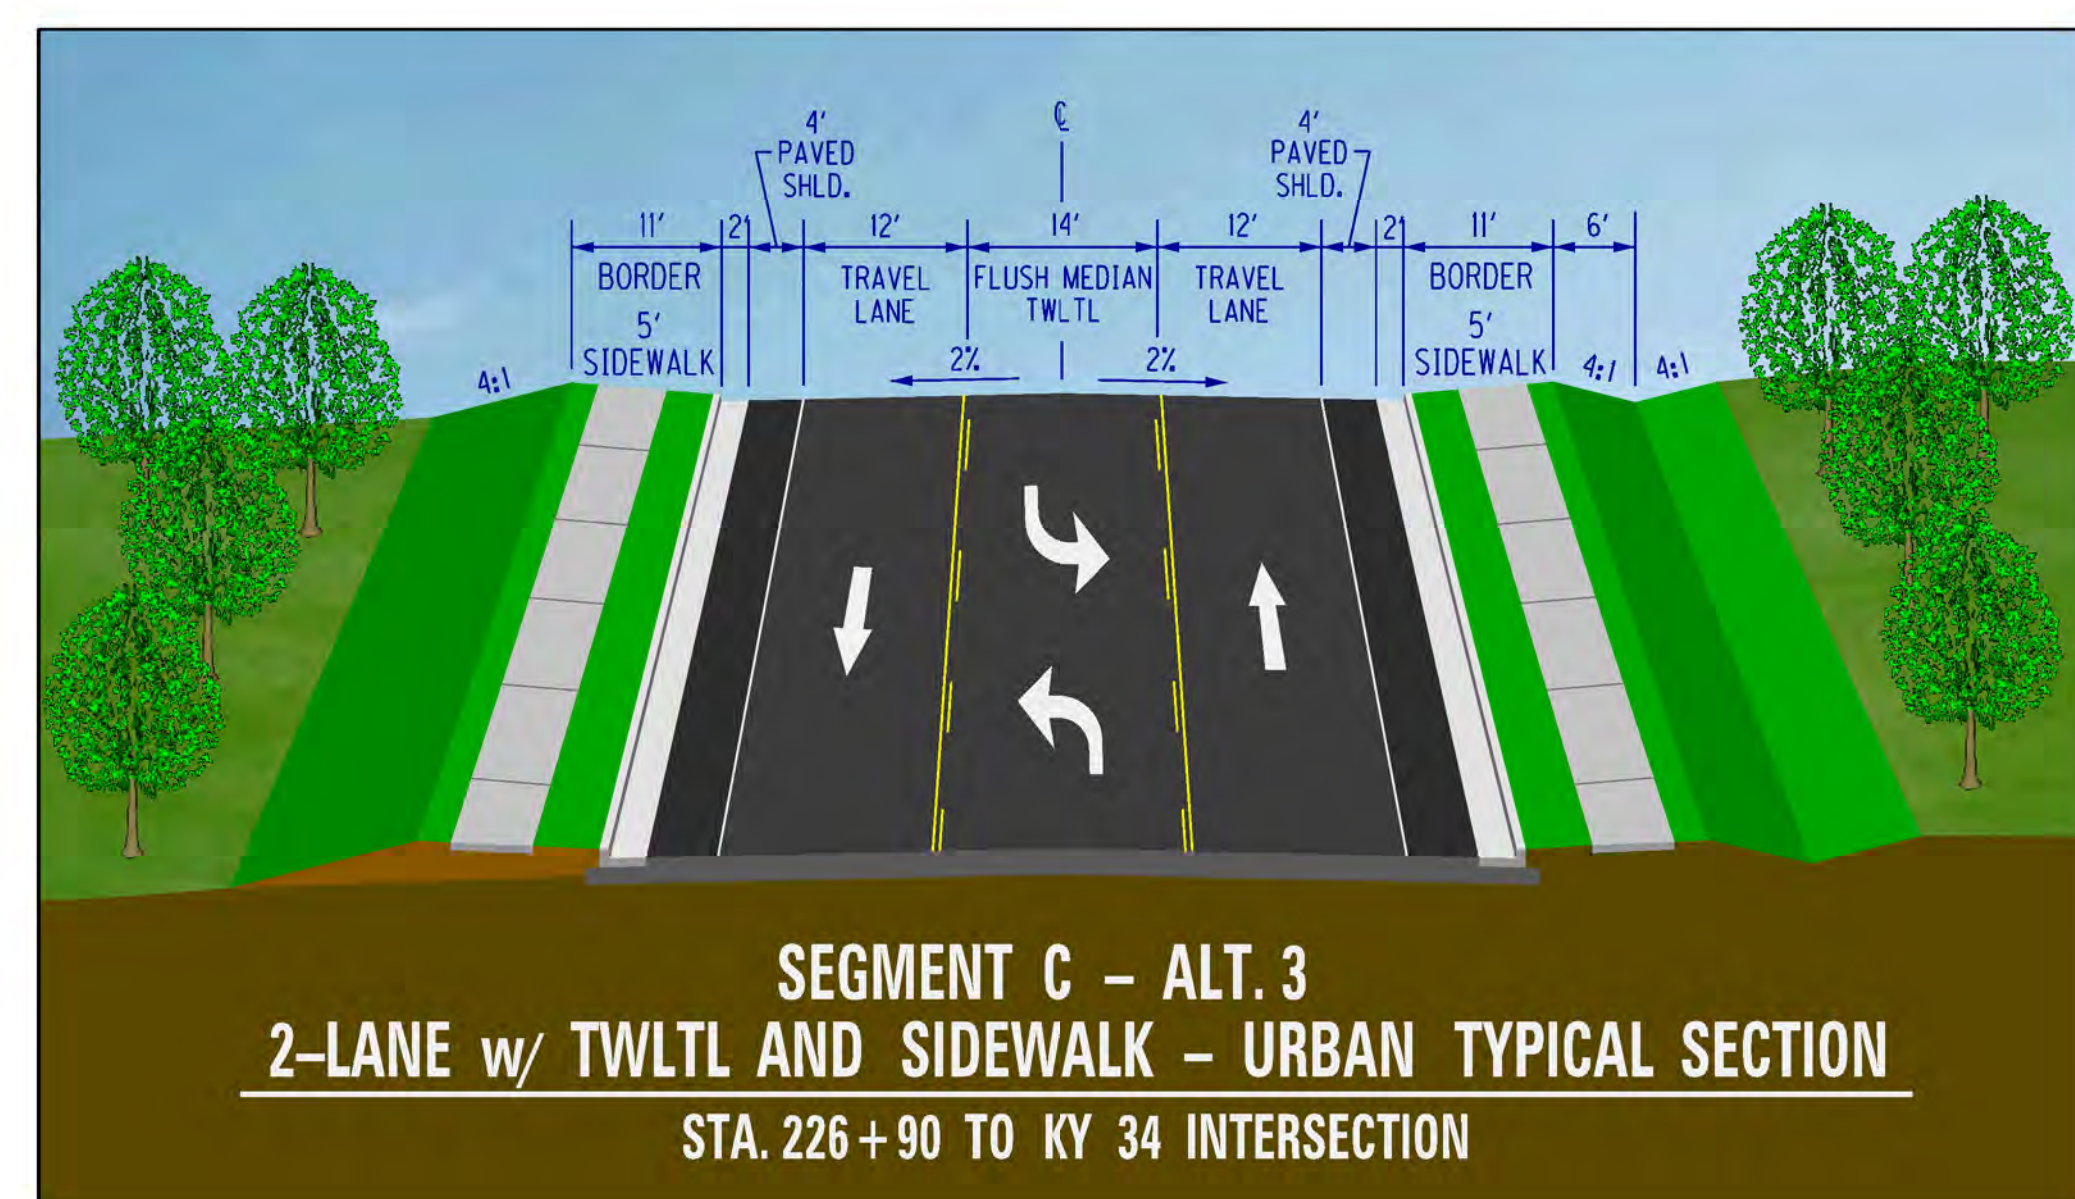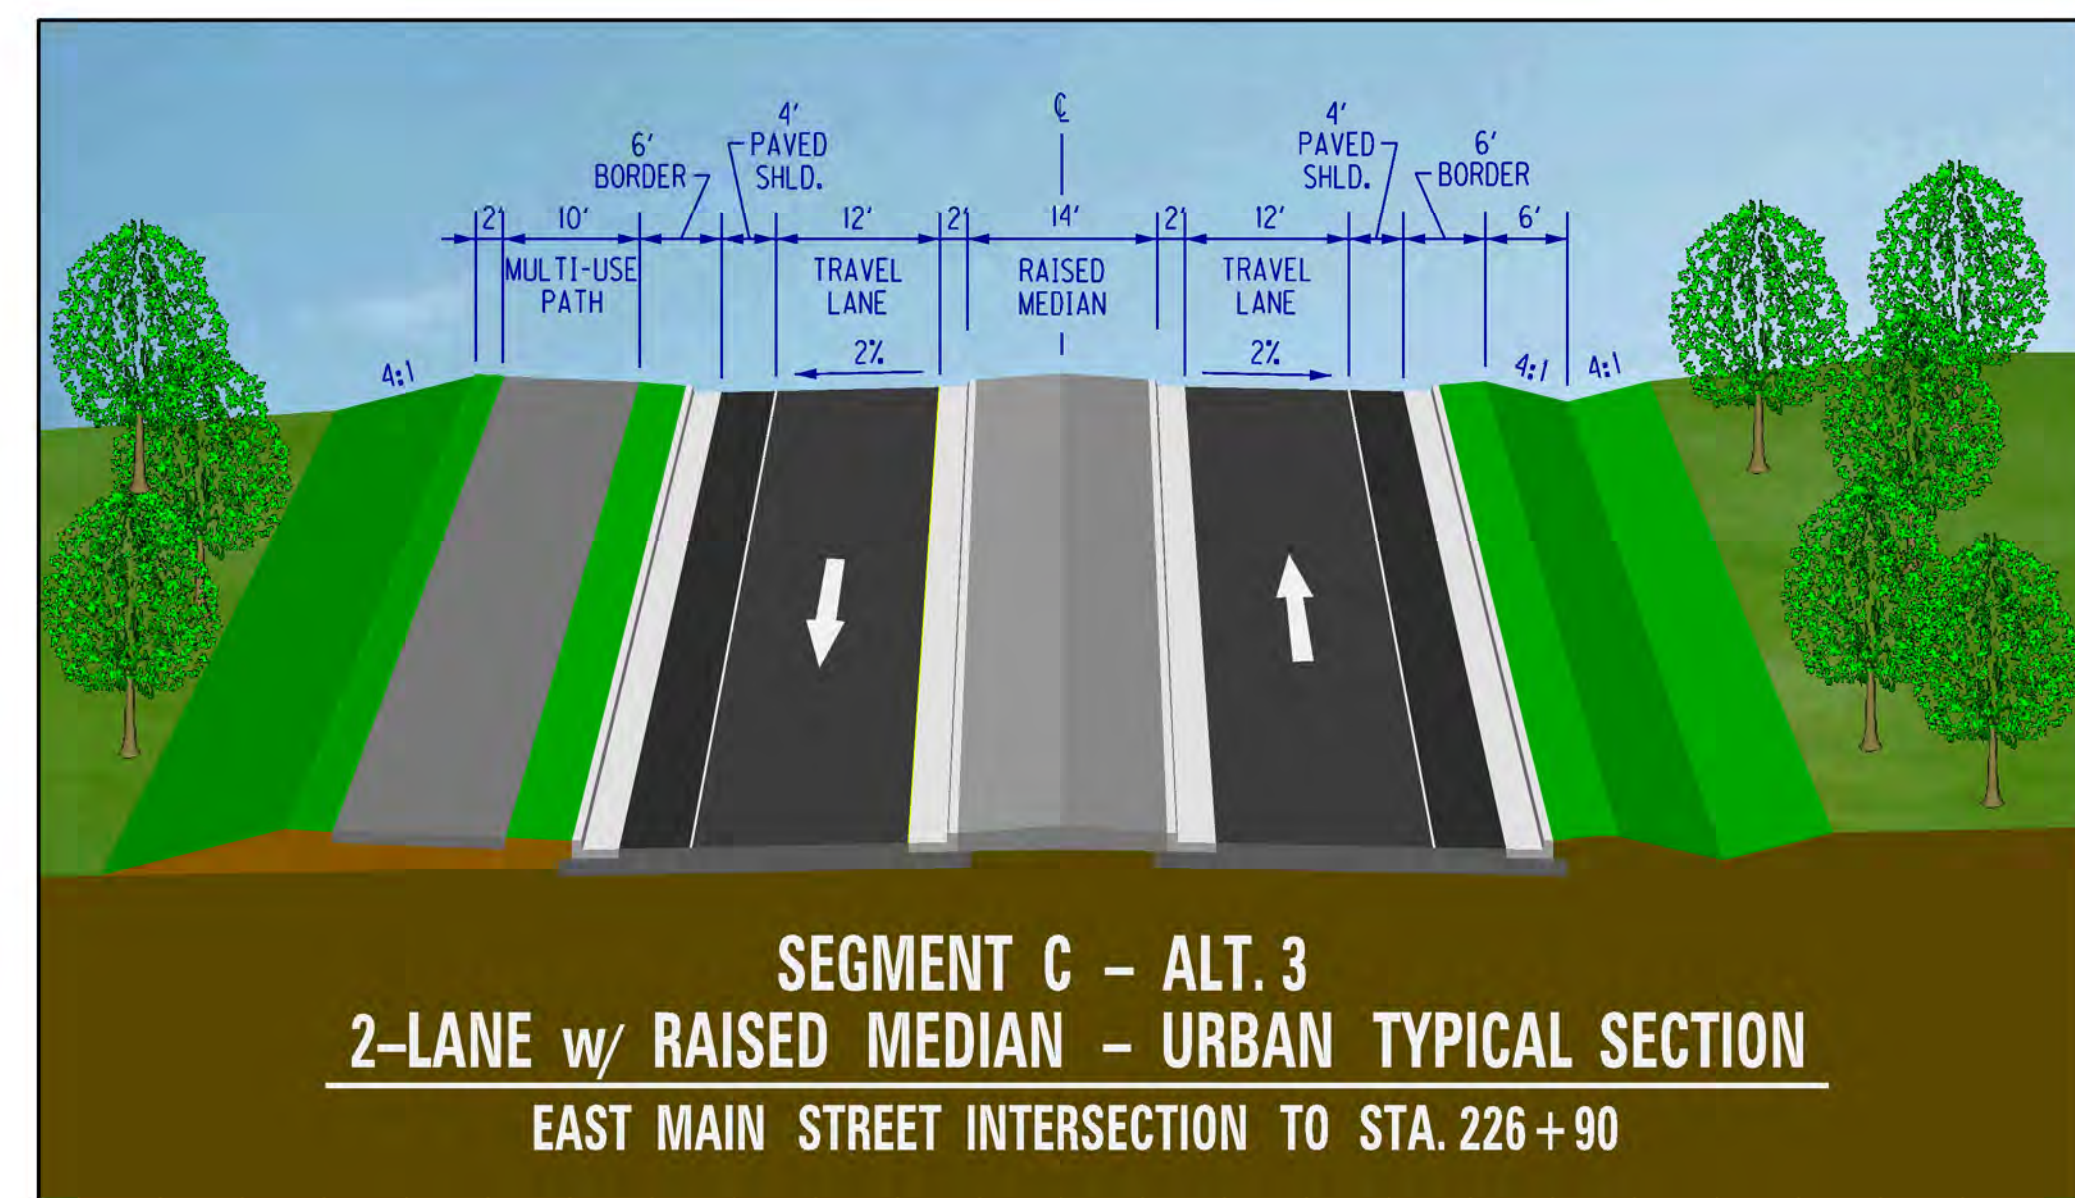

GERALD R. DWYER	SHELBY T. WHITE, III	R. STEELE, GREGORY
OUR SAVIOR LUTHERAN CHURCH	TARYN WHITE	WILLIAMS, JR. GREGORY
M. L. HARRIS	EDNA C. COFFMAN	EDNA S. GUSTAFSON
ARTHUR W. GARDNER	CHRISTOPHER SCOTT SANCY	MITCHELL EDWARD SLARK
RON OLJMAN	JAMMA SANCY	A. AUTOCARE, LLC
WYCH ADAMS	DAVID L. SIMPSON	DAVID LAKE
	LIZABETH LEE SIMPSON	STUART WATTS
		JANICE WATTS, III
		LISA G. TERRELL