


MATCHLINE BELOW

LEGEND

- EXISTING RIGHT OF WAY LINE
- EXISTING PROPERTY LINE
- PROPOSED RIGHT OF WAY LINE
- PROPOSED EASEMENT LINE
- PROPOSED RELOCATION

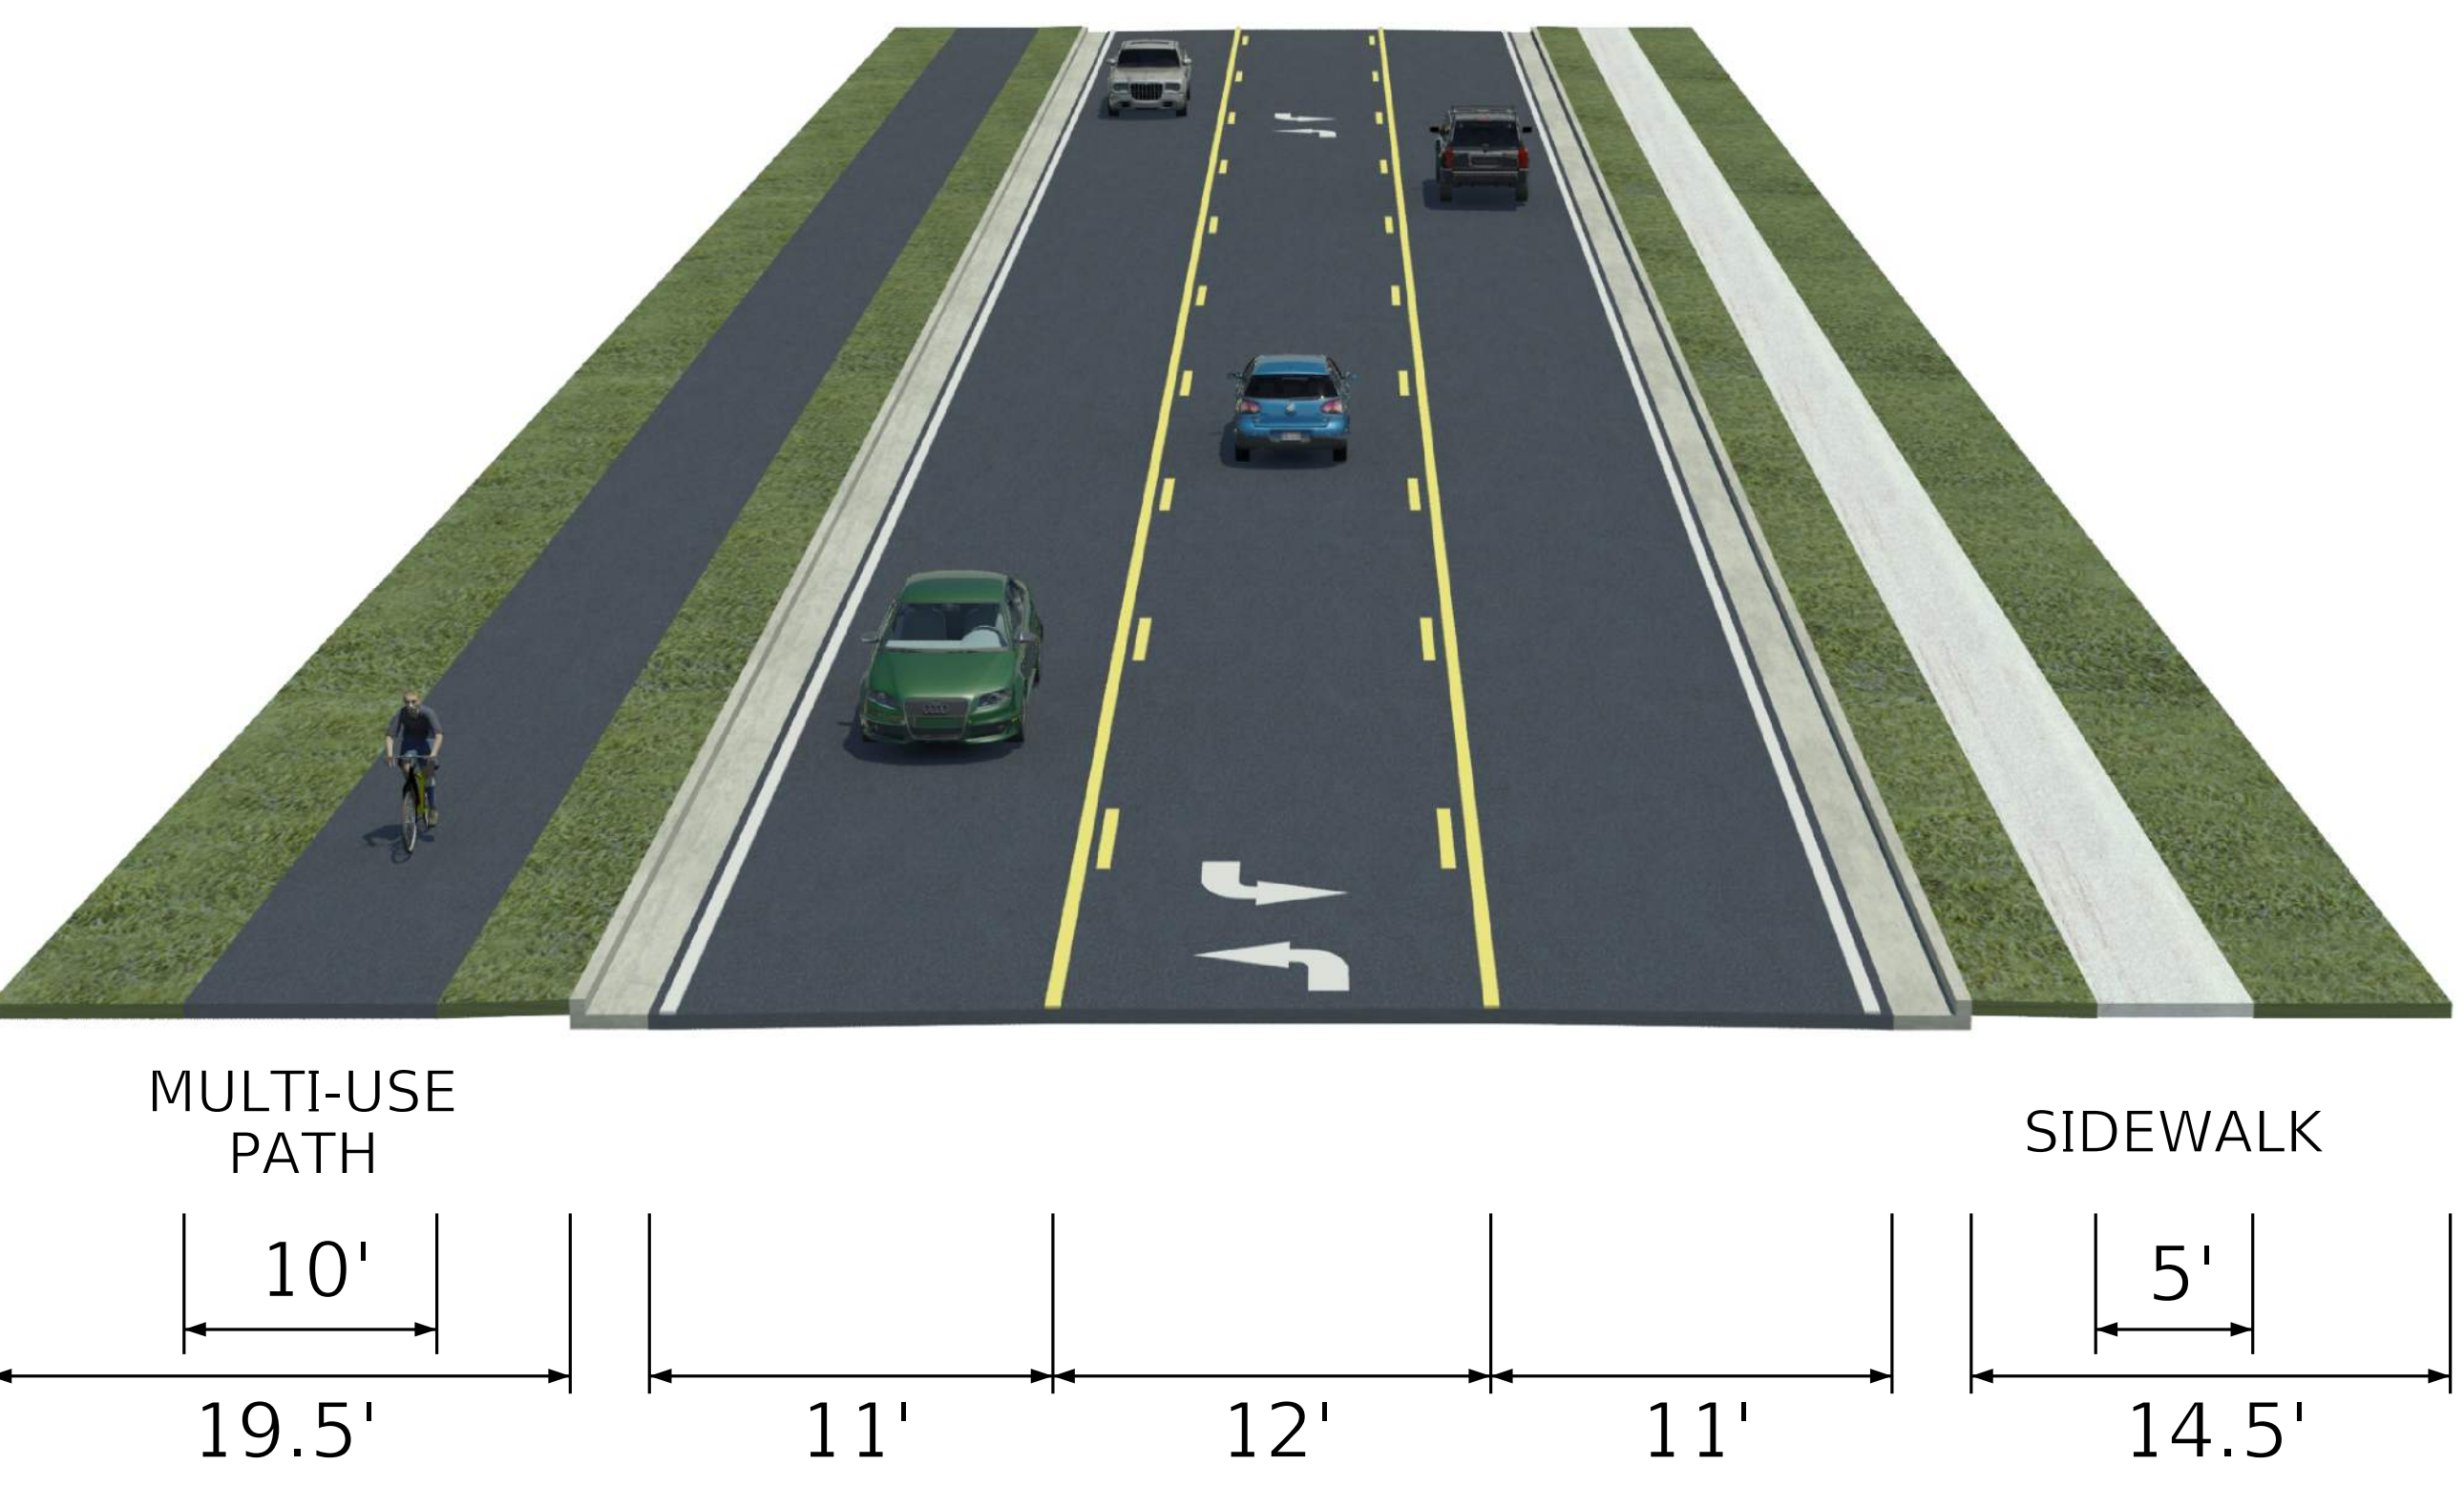

MATCHLINE ABOVE

KY 3060 - FROGTOWN ROAD ALTERNATIVE A: THREE LANE