



LEGEND

EXISTING
RIGHT OF WAY LINE
EXISTING
PROPERTY LINE
PROPOSED
RIGHT OF WAY LINE
PROPOSED
EASEMENT LINE
PROPOSED
RELOCATION

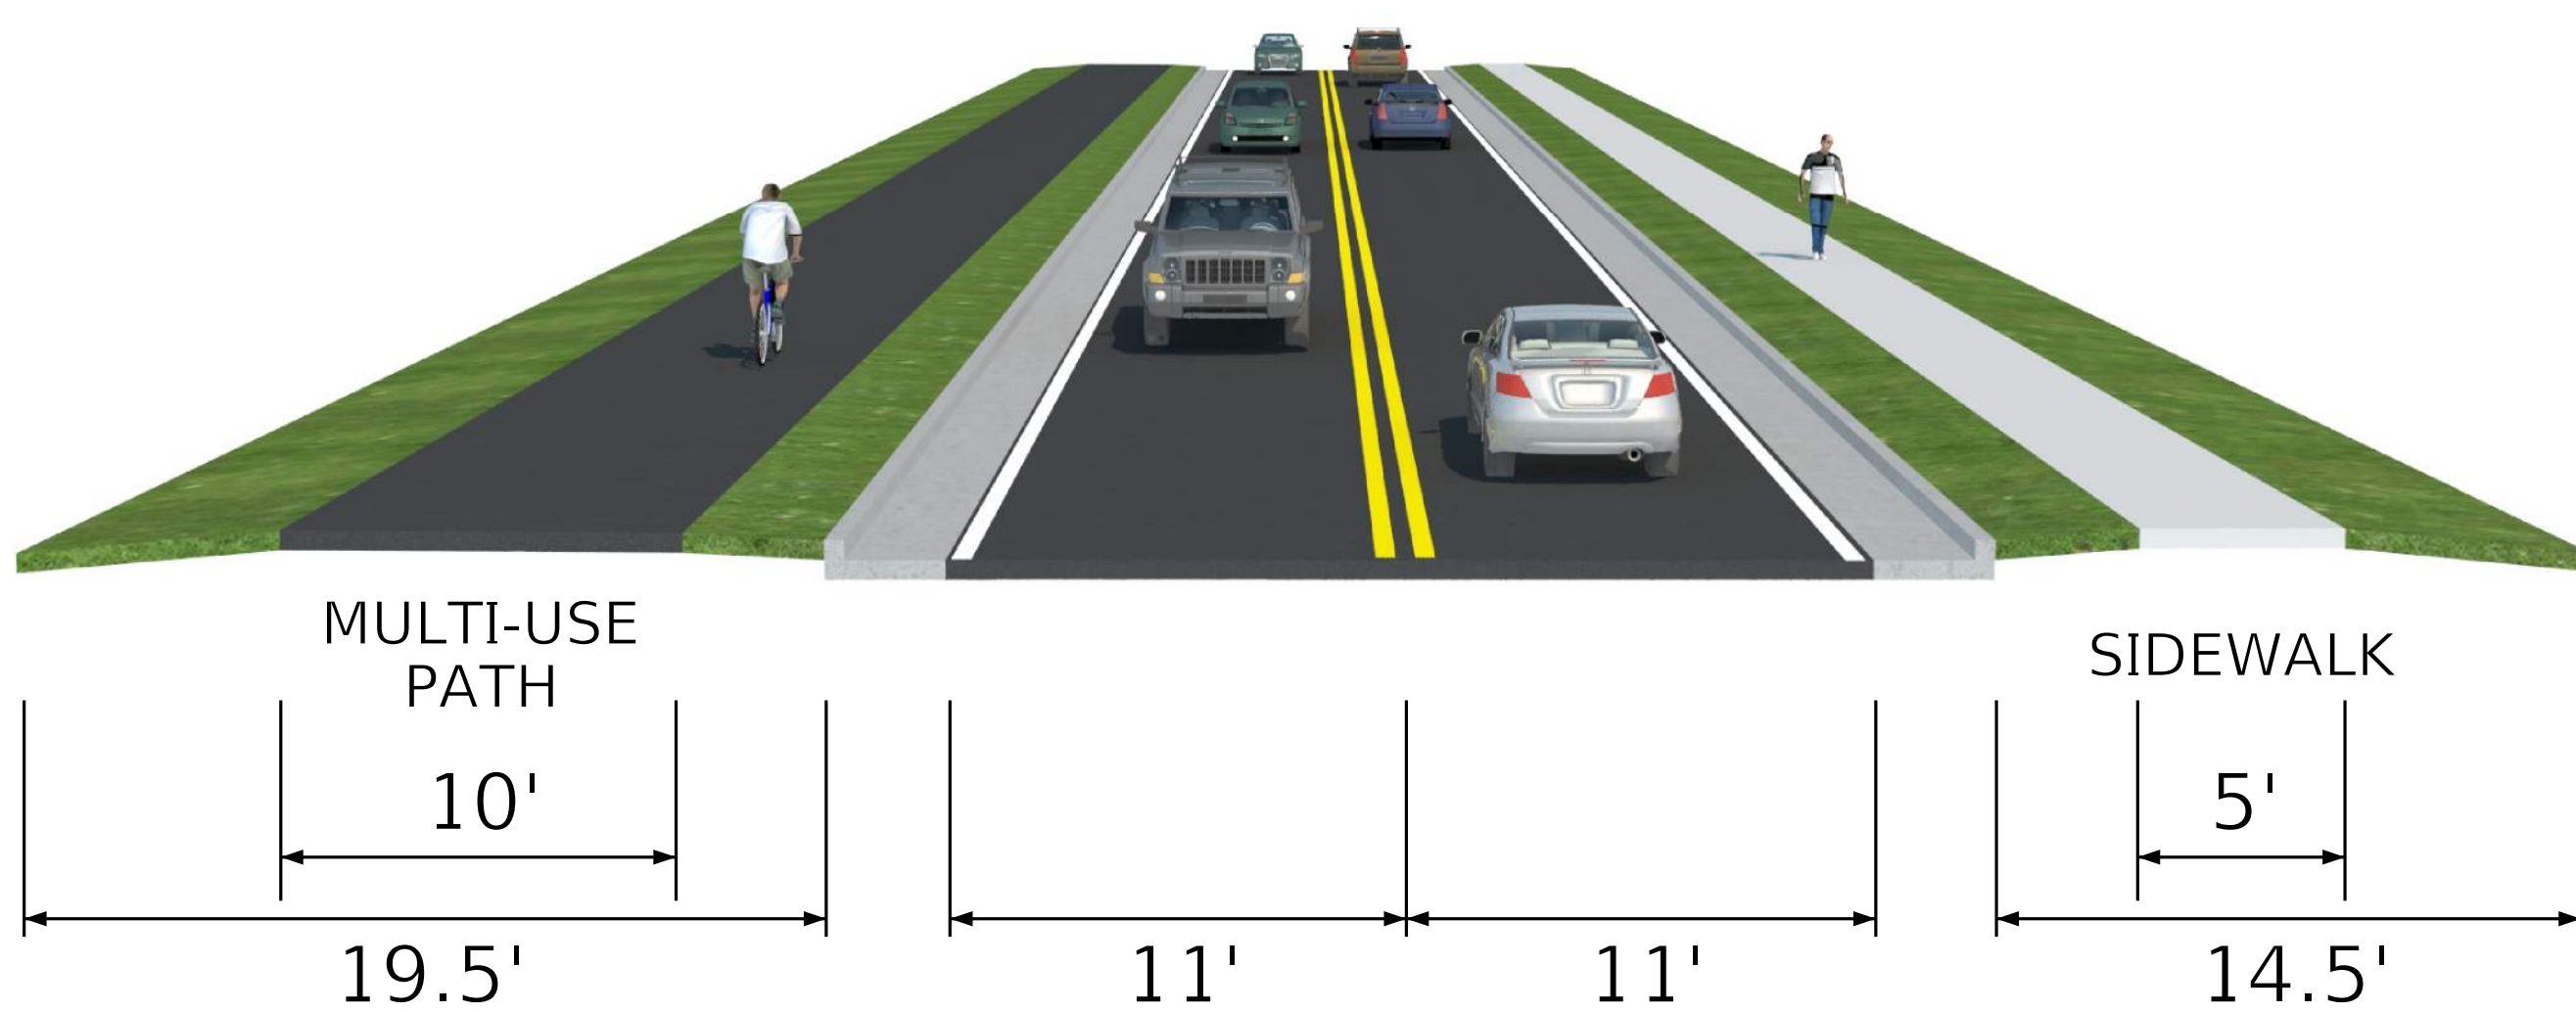

ITEM #6-80102
BOONE COUNTY

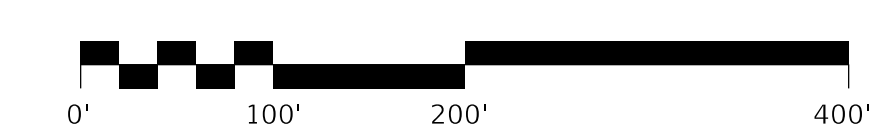

TEAM
KENTUCKY®
TRANSPORTATION
CABINET

AECOM
Stantec

KY 3060 - FROGTOWN ROAD
ALTERNATIVE B: TWO LANE