


KY-82 IMPROVEMENTS
ESTILL COUNTY

ALTERNATE 1

 

LEGEND


PROPOSED ROADWAY

CONSTRUCTION LIMITS

PROPOSED RIGHT-OF-WAY

EXISTING RIGHT-OF-WAY

PROPERTY LINE

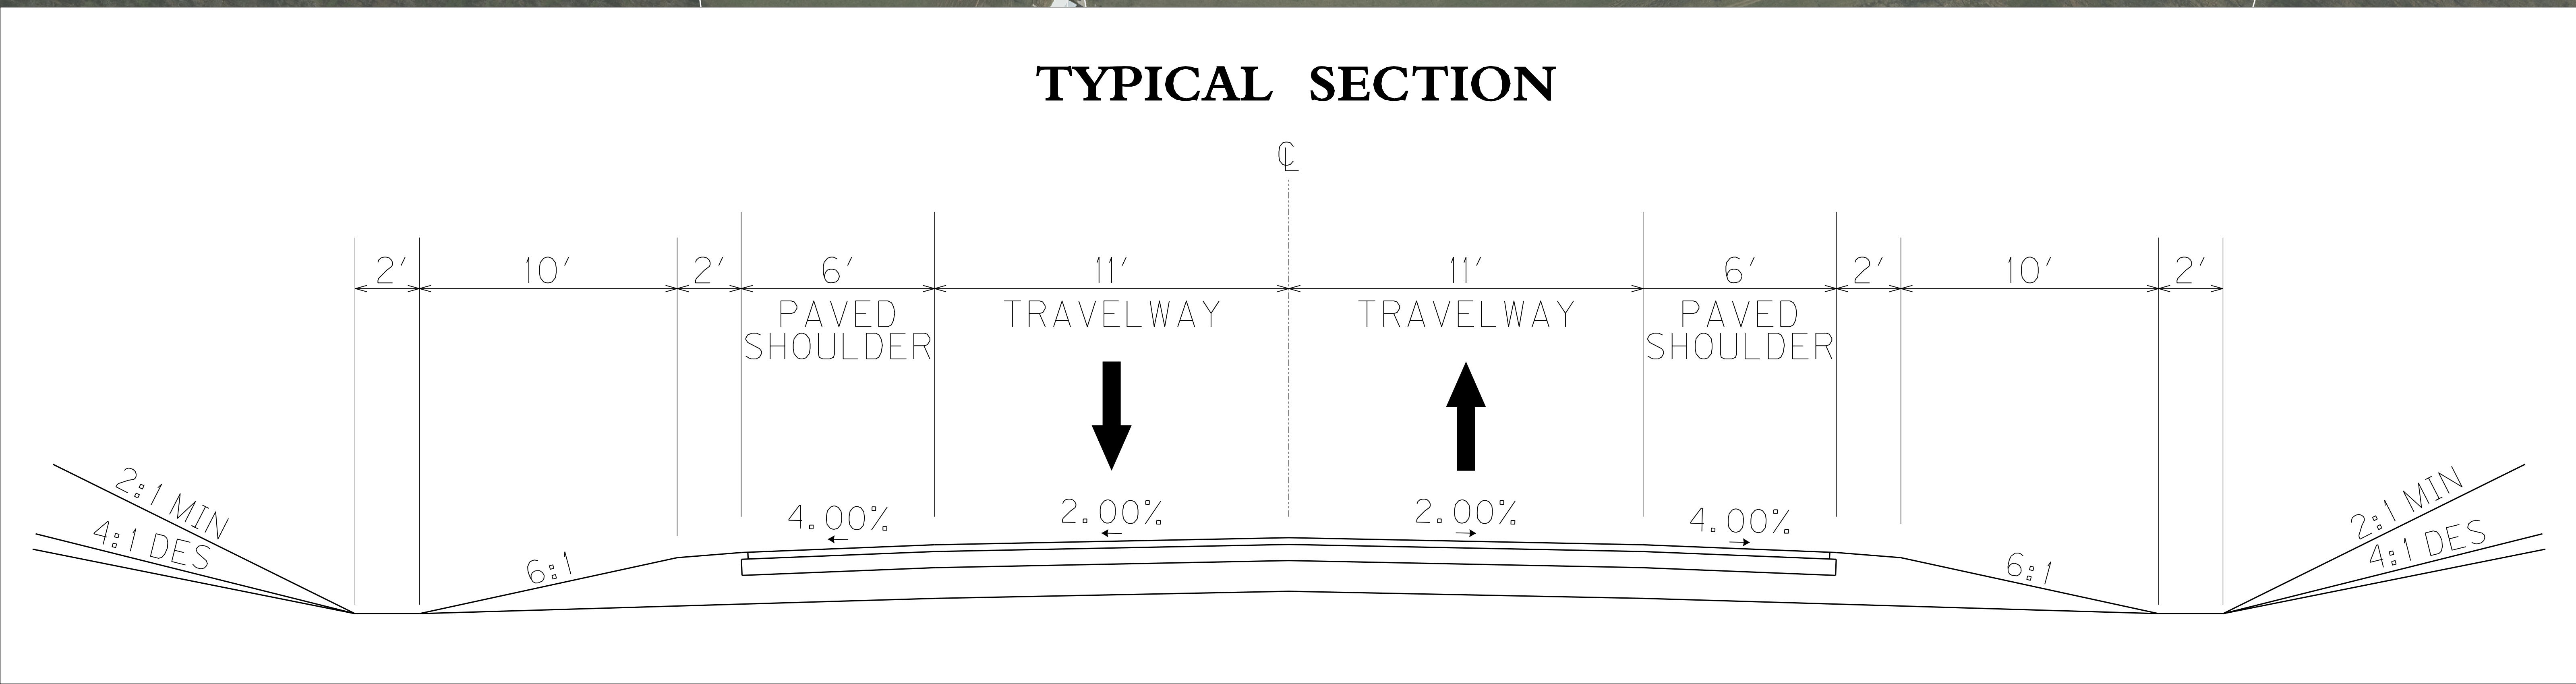

PRELIMINARY
SUBJECT TO CHANGE

SECTION 2