


KY-82 IMPROVEMENTS

ESTILL COUNTY

ALTERNATE 2

 

LEGEND


PROPOSED ROADWAY

CONSTRUCTION LIMITS


PROPOSED RIGHT-OF-WAY

EXISTING RIGHT-OF-WAY

PROPERTY LINE

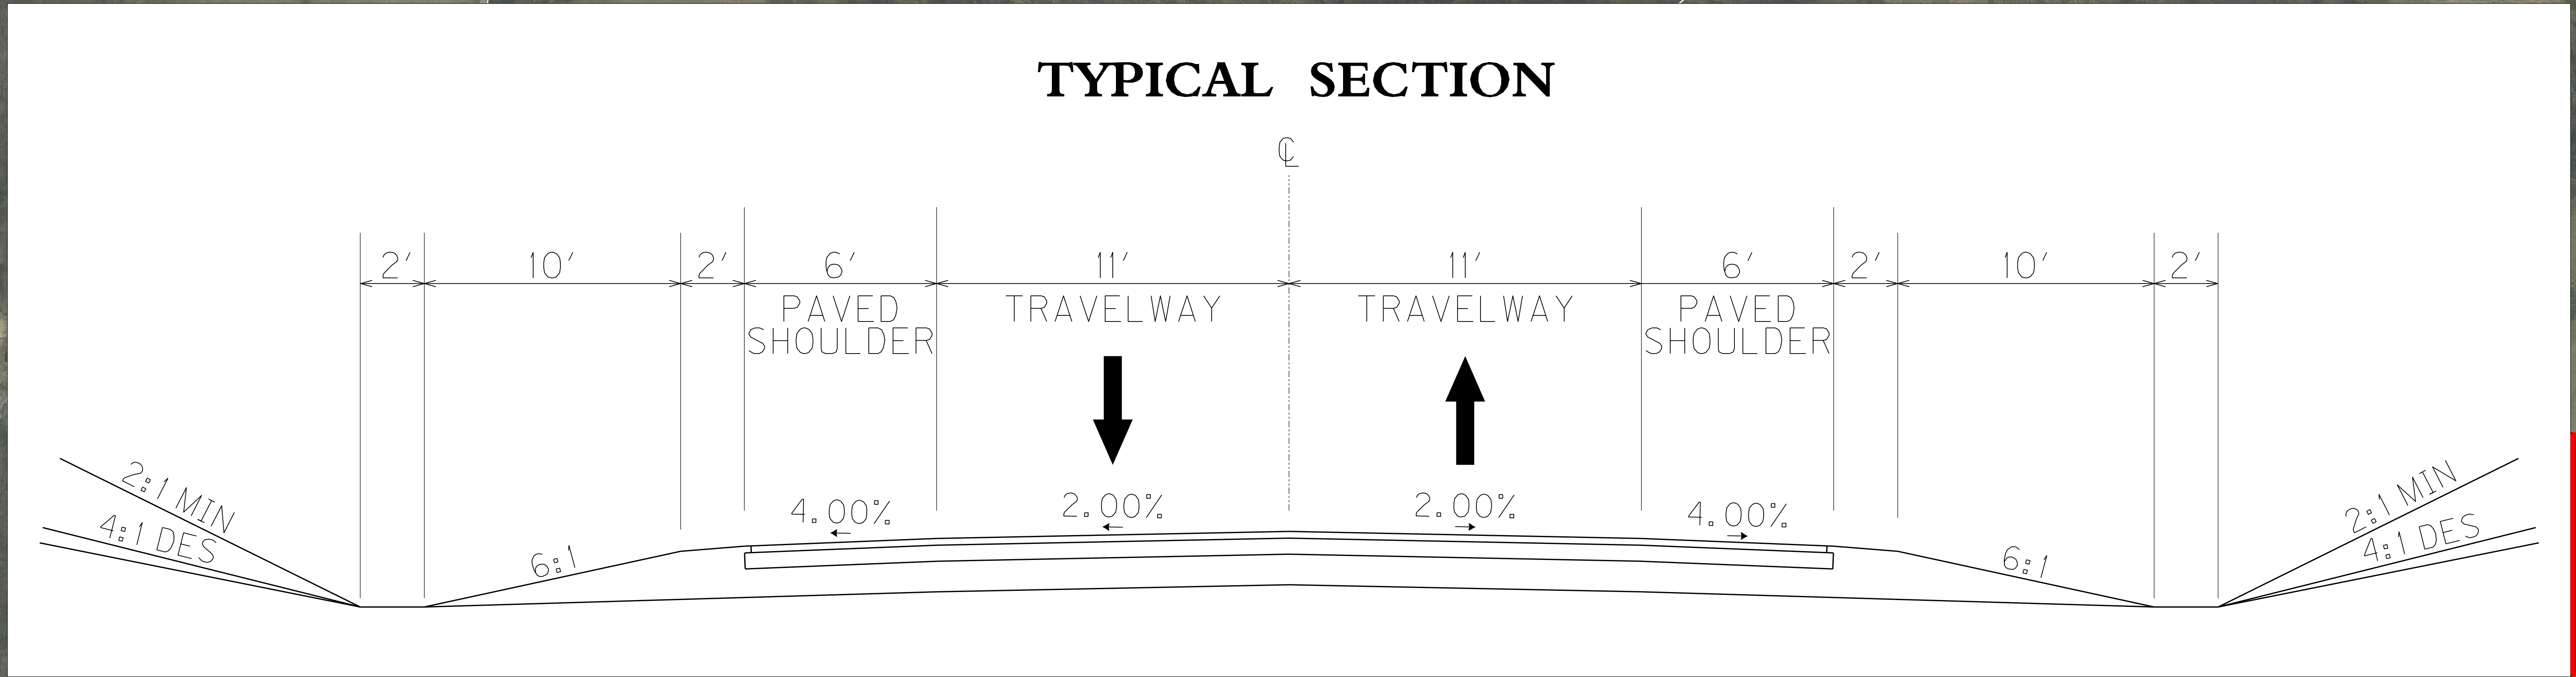

PRELIMINARY  
SUBJECT TO CHANGE

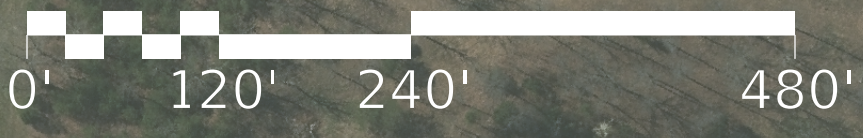

SECTION 1