
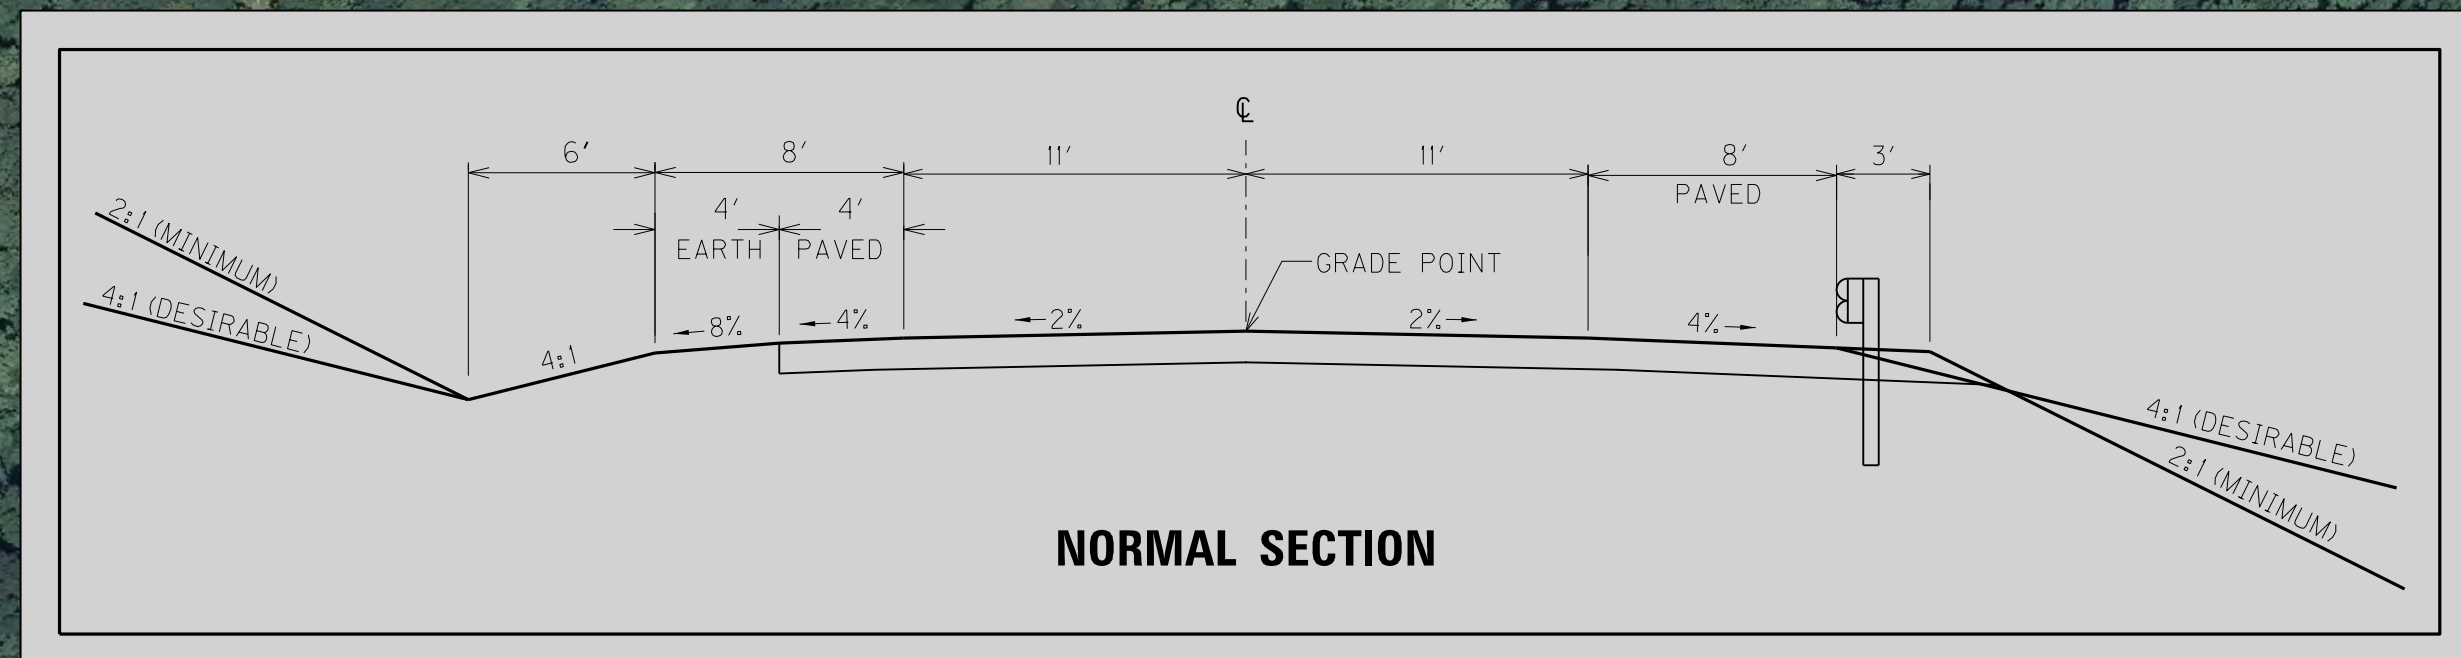


US 68 - COST ESTIMATE			
UTILITY COST	RW COST	CONSTRUCTION COST	TOTAL
\$400,000	\$175,000	\$1,542,756	\$2,117,756

# METCALFE COUNTY - US 68

## SECTION 4

### YELLOW ALTERNATE

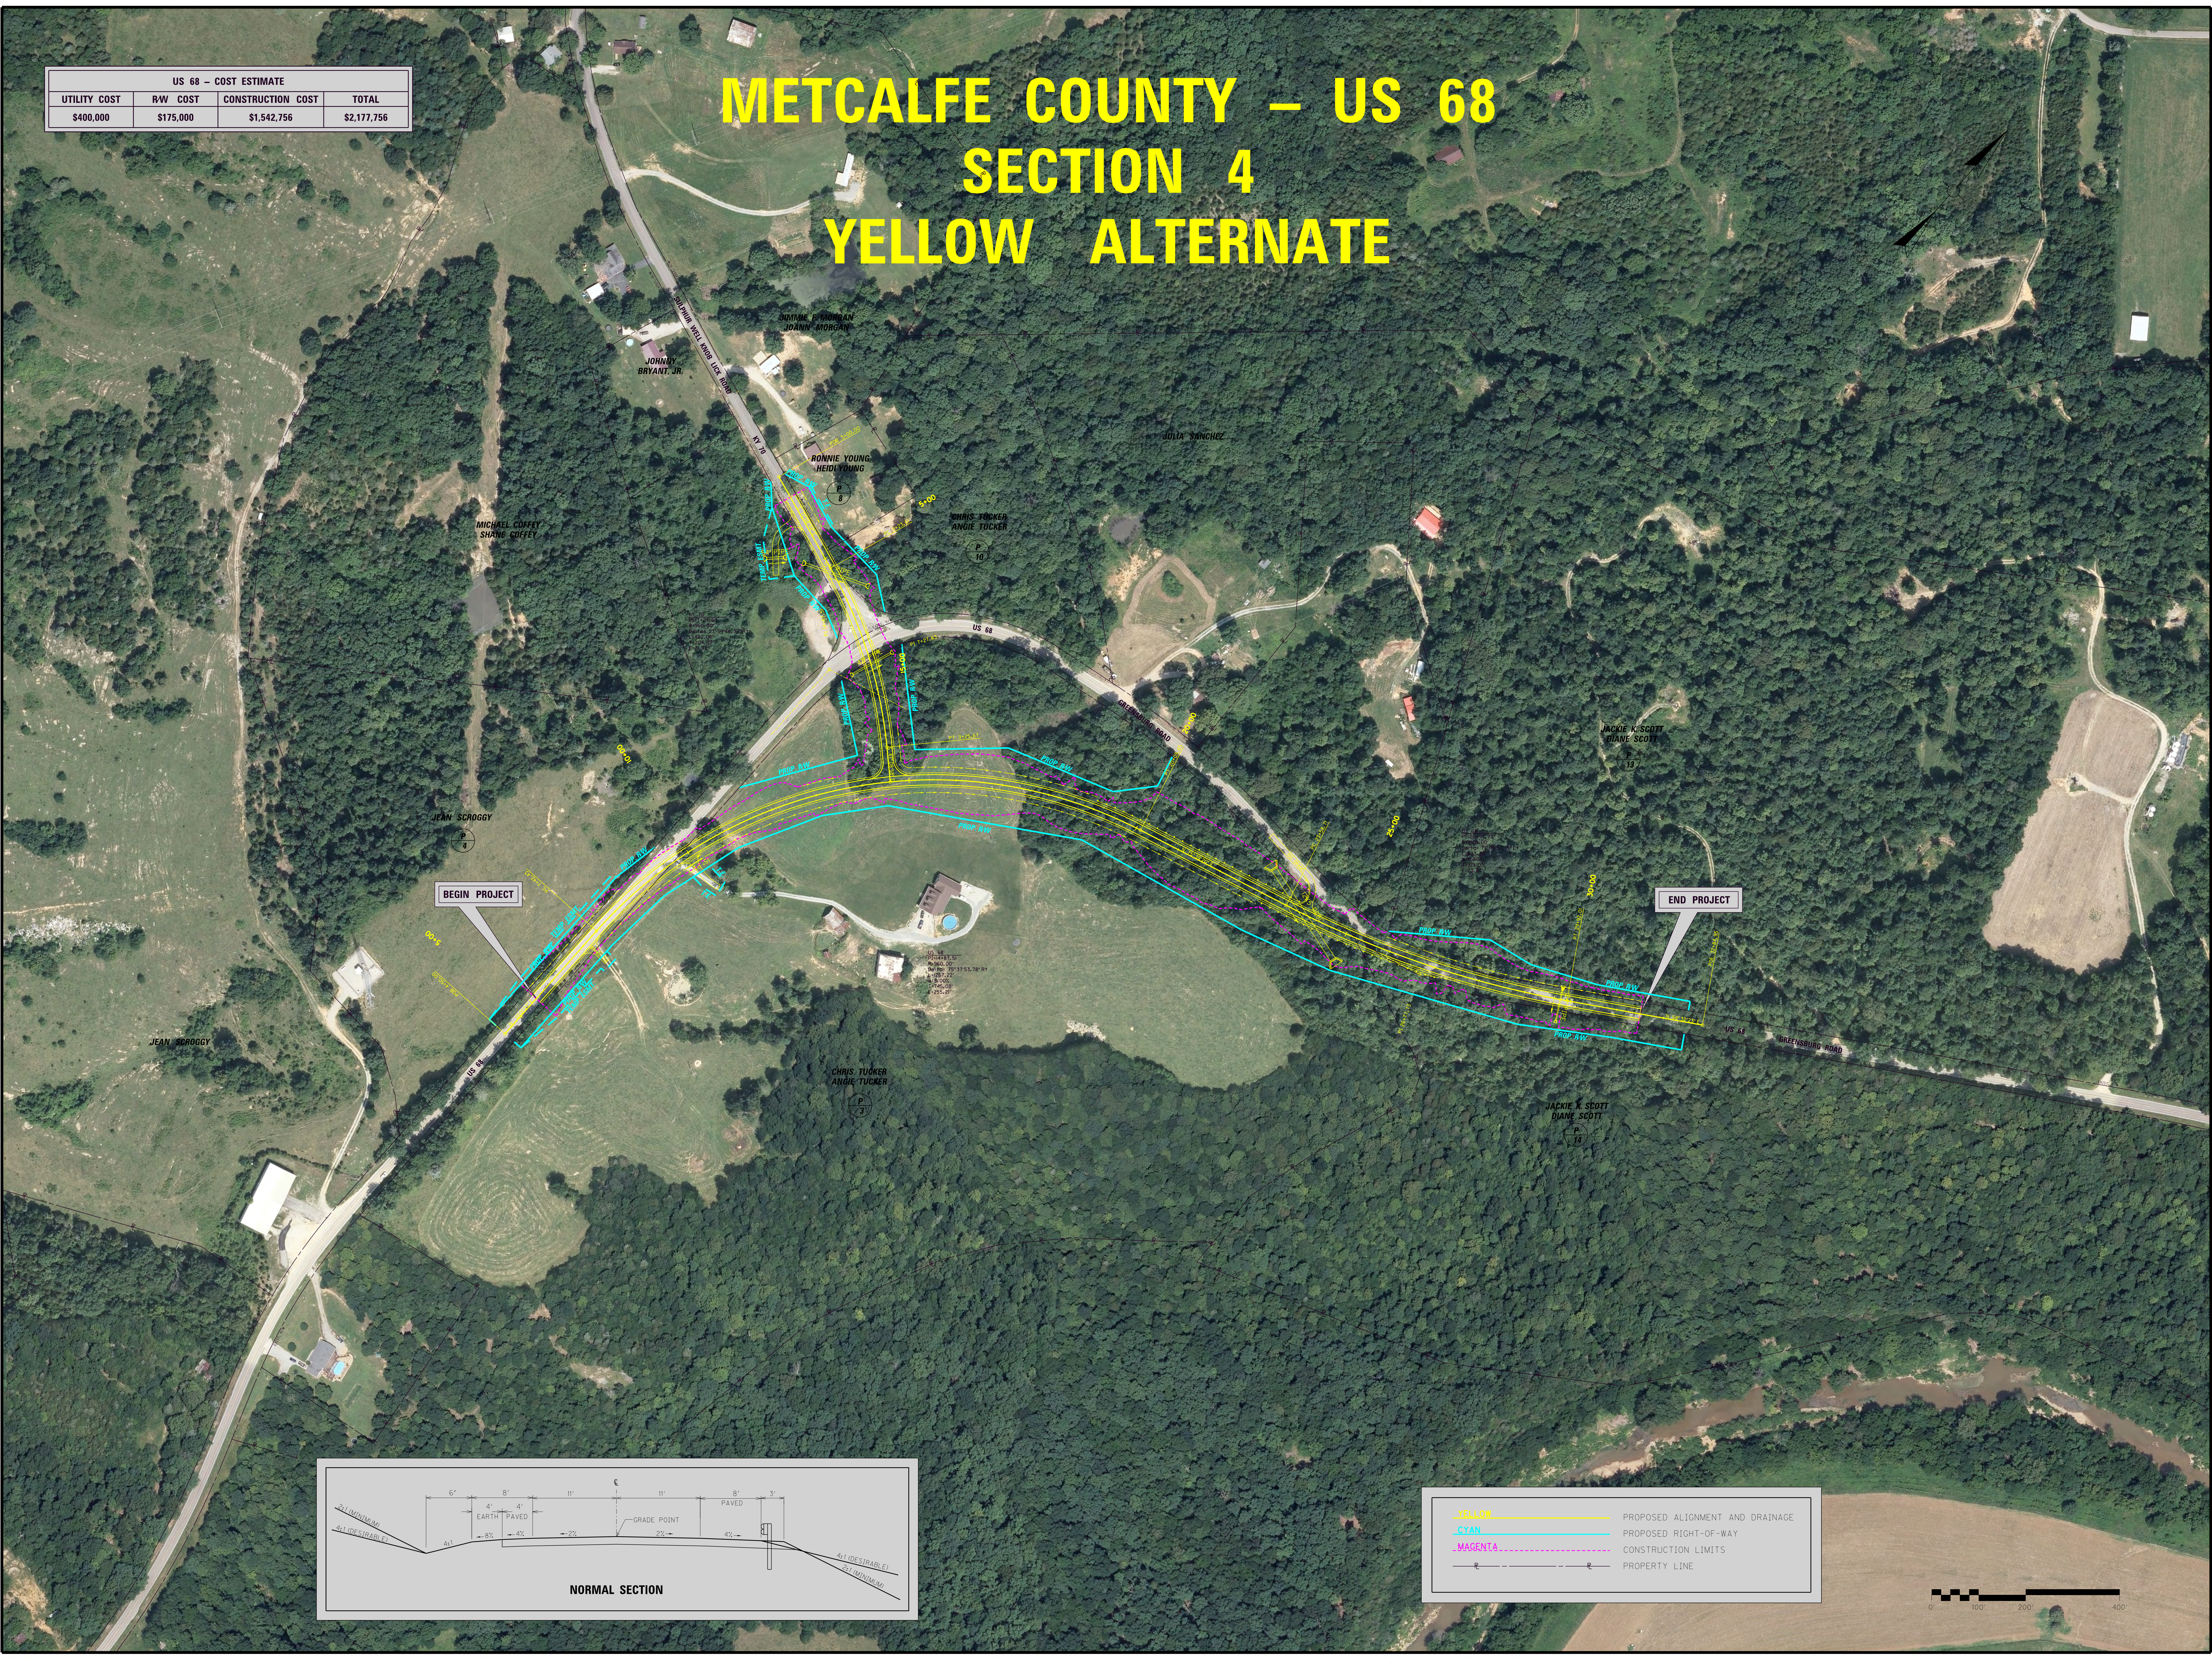

<span style="color: yellow;">—</span>	PROPOSED ALIGNMENT AND DRAINAGE
<span style="color: cyan;">—</span>	PROPOSED RIGHT-OF-WAY
<span style="color: magenta;">—</span>	CONSTRUCTION LIMITS
- - -	PROPERTY LINE

