


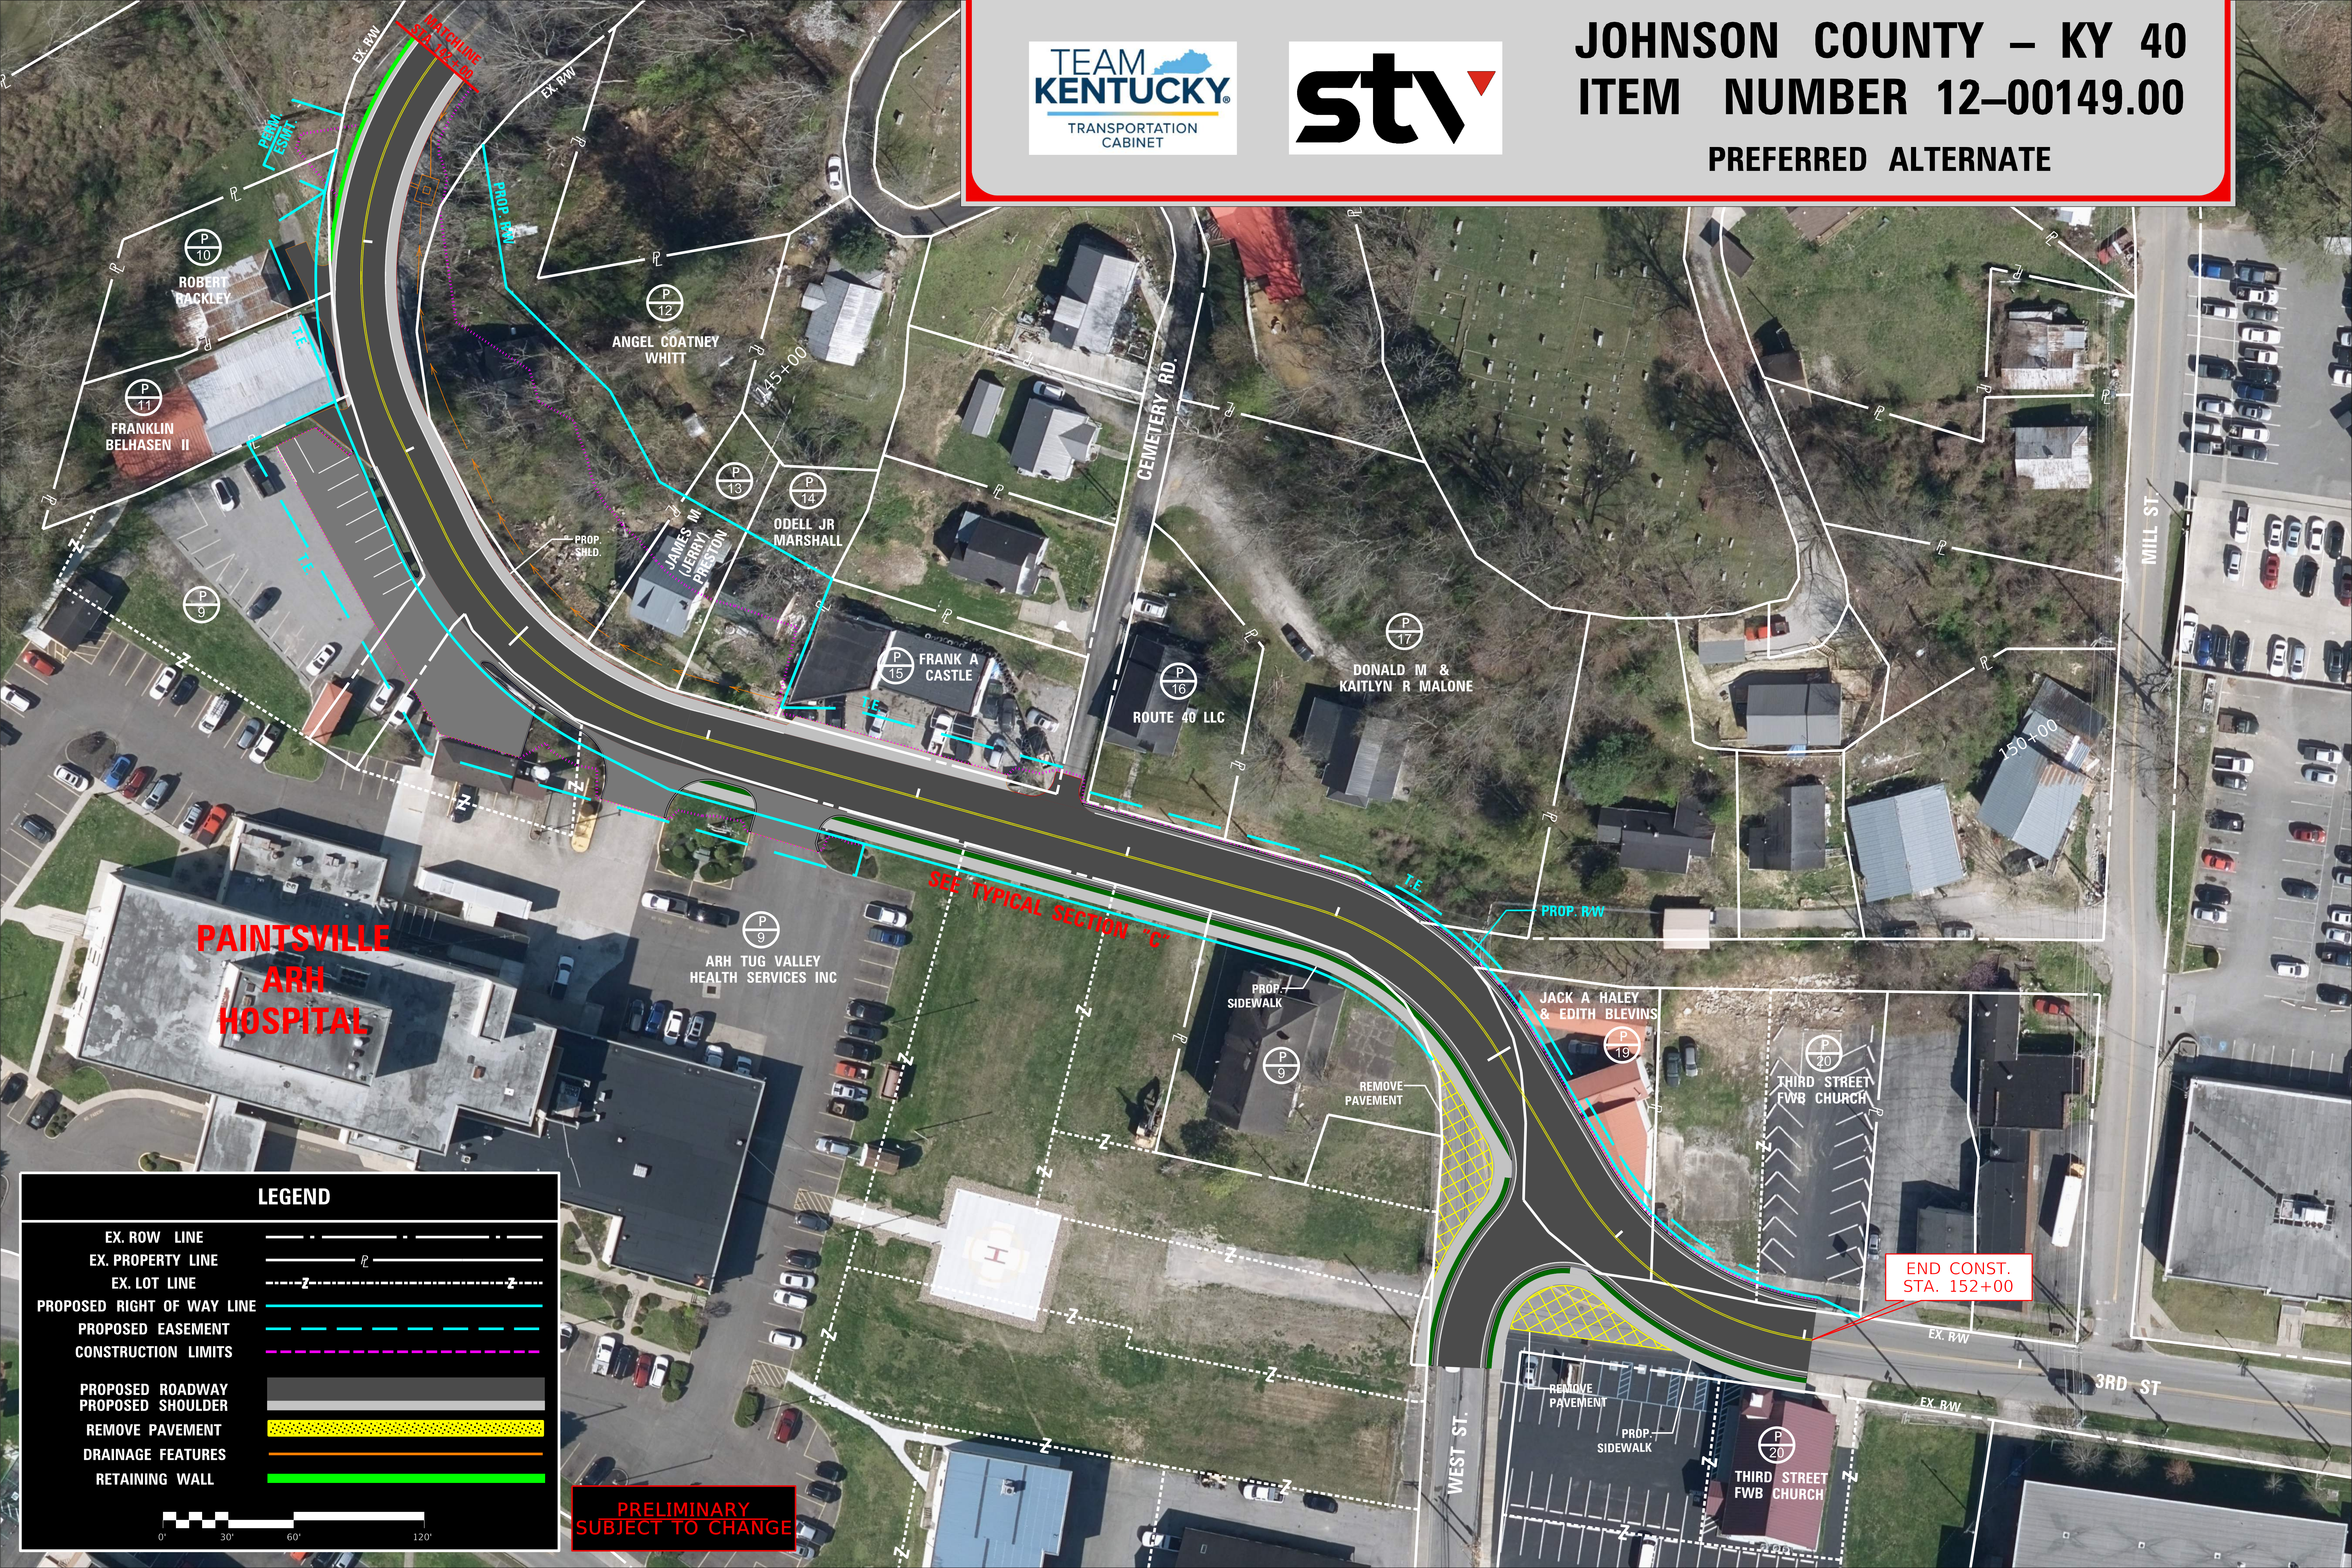

LEGEND

- EX. ROW LINE
- EX. PROPERTY LINE
- EX. LOT LINE
- PROPOSED RIGHT OF WAY LINE
- PROPOSED EASEMENT
- CONSTRUCTION LIMITS
- PROPOSED ROADWAY
- PROPOSED SHOULDER
- REMOVE PAVEMENT
- DRAINAGE FEATURES
- RETAINING WALL

0' 30' 60' 120'

PRELIMINARY
SUBJECT TO CHANGE

END CONST.
STA. 152+00