


12-147.00 PIKE COUNTY TOWN MOUNTAIN ROAD
PRELIMINARY DESIGN
PLAN MANUSCRIPT

PRELIMINARY
SUBJECT TO CHANGE

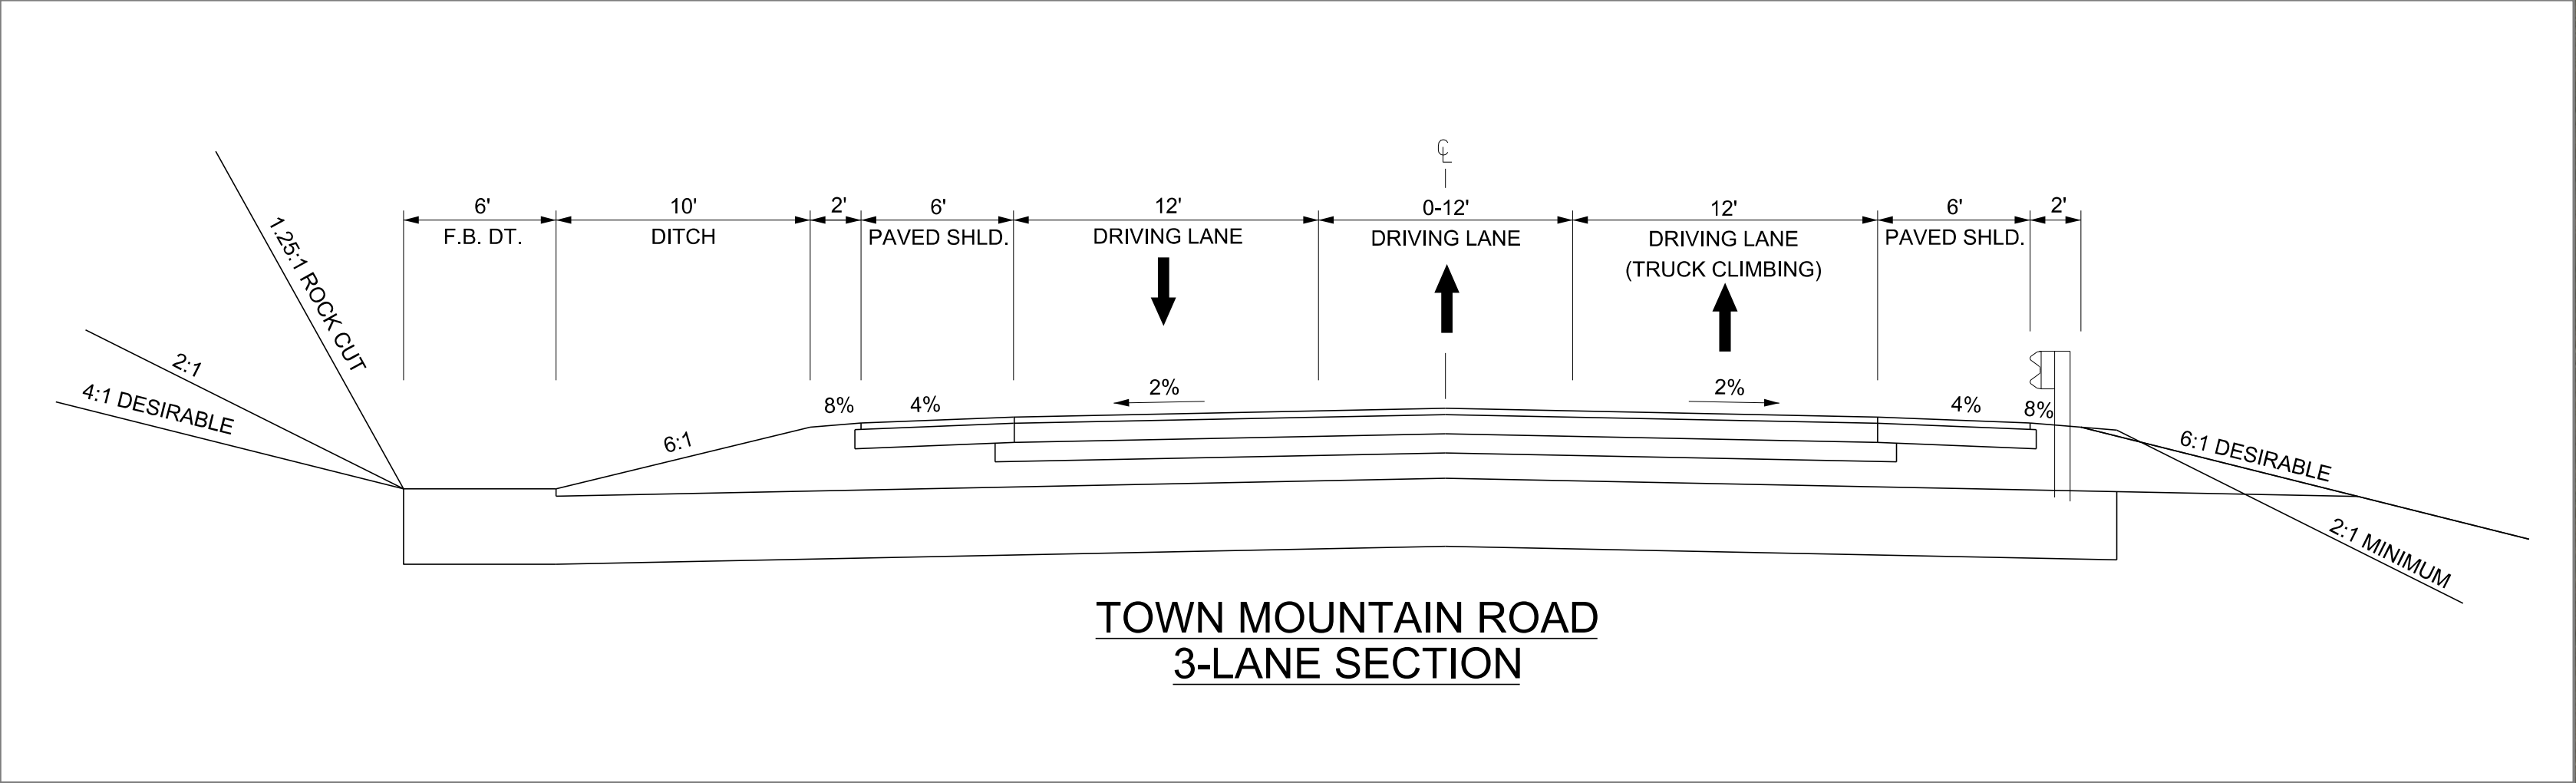

END PAVEMENT OVERLAY
BEGIN FULL-DEPTH CONSTRUCTION
STA. 134+90

POTENTIAL FUTURE
DEVELOPMENT SITE

FUTURE STORMWATER
DETENTION BASIN

WILLIAMS CEMETERY
(NOT TO BE DISTURBED)

BEGIN CONSTRUCTION
STA. 100+00



LEGEND

- R/W = RIGHT-OF-WAY
T/E = TEMPORARY EASEMENT
P/E = PERMANENT EASEMENT
- EXISTING R/W
 - EXISTING PROPERTY LINE
 - PROPOSED R/W
 - PROPOSED EASEMENT
 - EXISTING CEMETERY
 - PROPOSED DETENTION BASIN
 - PROPOSED DISTURB LIMITS
 - PROPOSED ASPHALT MILLING AND OVERLAY
 - EXISTING PAVEMENT REMOVAL
 - EXISTING STREAM
 - WETLAND
 - PROPOSED WASTE AREA

PROPERTY OWNERS

- | | | |
|--|--|--|
| 1 CHRISTOPHER B. JOHNSON & DELENA L. JOHNSON | 17 CMP, LLC. | P 17 EVAN CHAPMAN |
| 2 GORDON TACKETT & JUDY TACKETT | 18 GUERRA GROUP, LLC | 32 ROBBY NEWTON |
| 3 JAMES ADAMS | 19 TERRAN HALL | 33 JIMMY DEAN NEWSOME |
| 4 RANDY RAY, KAREN SMITH & GLORIA GAIL BOWLING | 20 JAKE McCARTER | 34 GORDON SHAWN NEWSOME |
| 5 JOHN YELTON & DANYELL KEENS | 21 BRANDON COLE MUNCY | 35 FRANKLIN EUGENE TACKETT & BLANCHE TACKETT |
| 6 LORETTA SUE LELWICA | 22 MANLITSAWEE BUAPET & TRINITY N. DOAN | 36 RONNIE JAMES, SHEILA JAMES & ALEX BLANKENSHIP JR. |
| 7 ODELL BRANHAM & LEOANA SUE BRANHAM | 23 JOSHUA HOWELL & MELISSA HOWELL | 37 JOHNNIE LEW VAUGHN CLARK |
| 8 BRIAN MORRIS & LISA MORRIS | 24 JAMES B. GILLIAM & NANCY GILLIAM | 38 EDDIE MCCOY |
| 9 ARGONAUT, INC. | 25 TERRY HARRIS | 39 CITY OF PIKEVILLE |
| 10 JAMES W. LESTER & MELISSA RAE LESTER | 26 SETH VILAS | 40 JAMES KENNEDY SHAW |
| 11 VICKI LOWE ALLEN | 27 CAROLYN HUNT | 41 CHESTER E. LITTLE |
| 12 LISA MARIE SIZEMORE | 28 CAROLYN HUNT | 42 JULIE CLARK |
| 13 MAXINE KENDRICK | 29 CHARLES COMPTON & MARY LOU COMPTON | P 6 DEBORAH RENIGAR |
| 14 CMP, LLC. | 30 EUGENE HOBBS | P 7 SCRAPY LOUIS BARNES & MARILYN BARNES |
| 15 THOMAS WOODROW COLLINSWORTH, SR. | 31 SHEILA COMPTON | 43 DANNY JUSTICE |
| 16 ZACHARY COMBS | P 3 BRANDON COLE MUNCY & AMANDA LORRAINE MUNCY | 44 BRUSHY DEVELOPMENT CORPORATION |
| | P 4 JORDAN KEITH CHAPMAN | |