




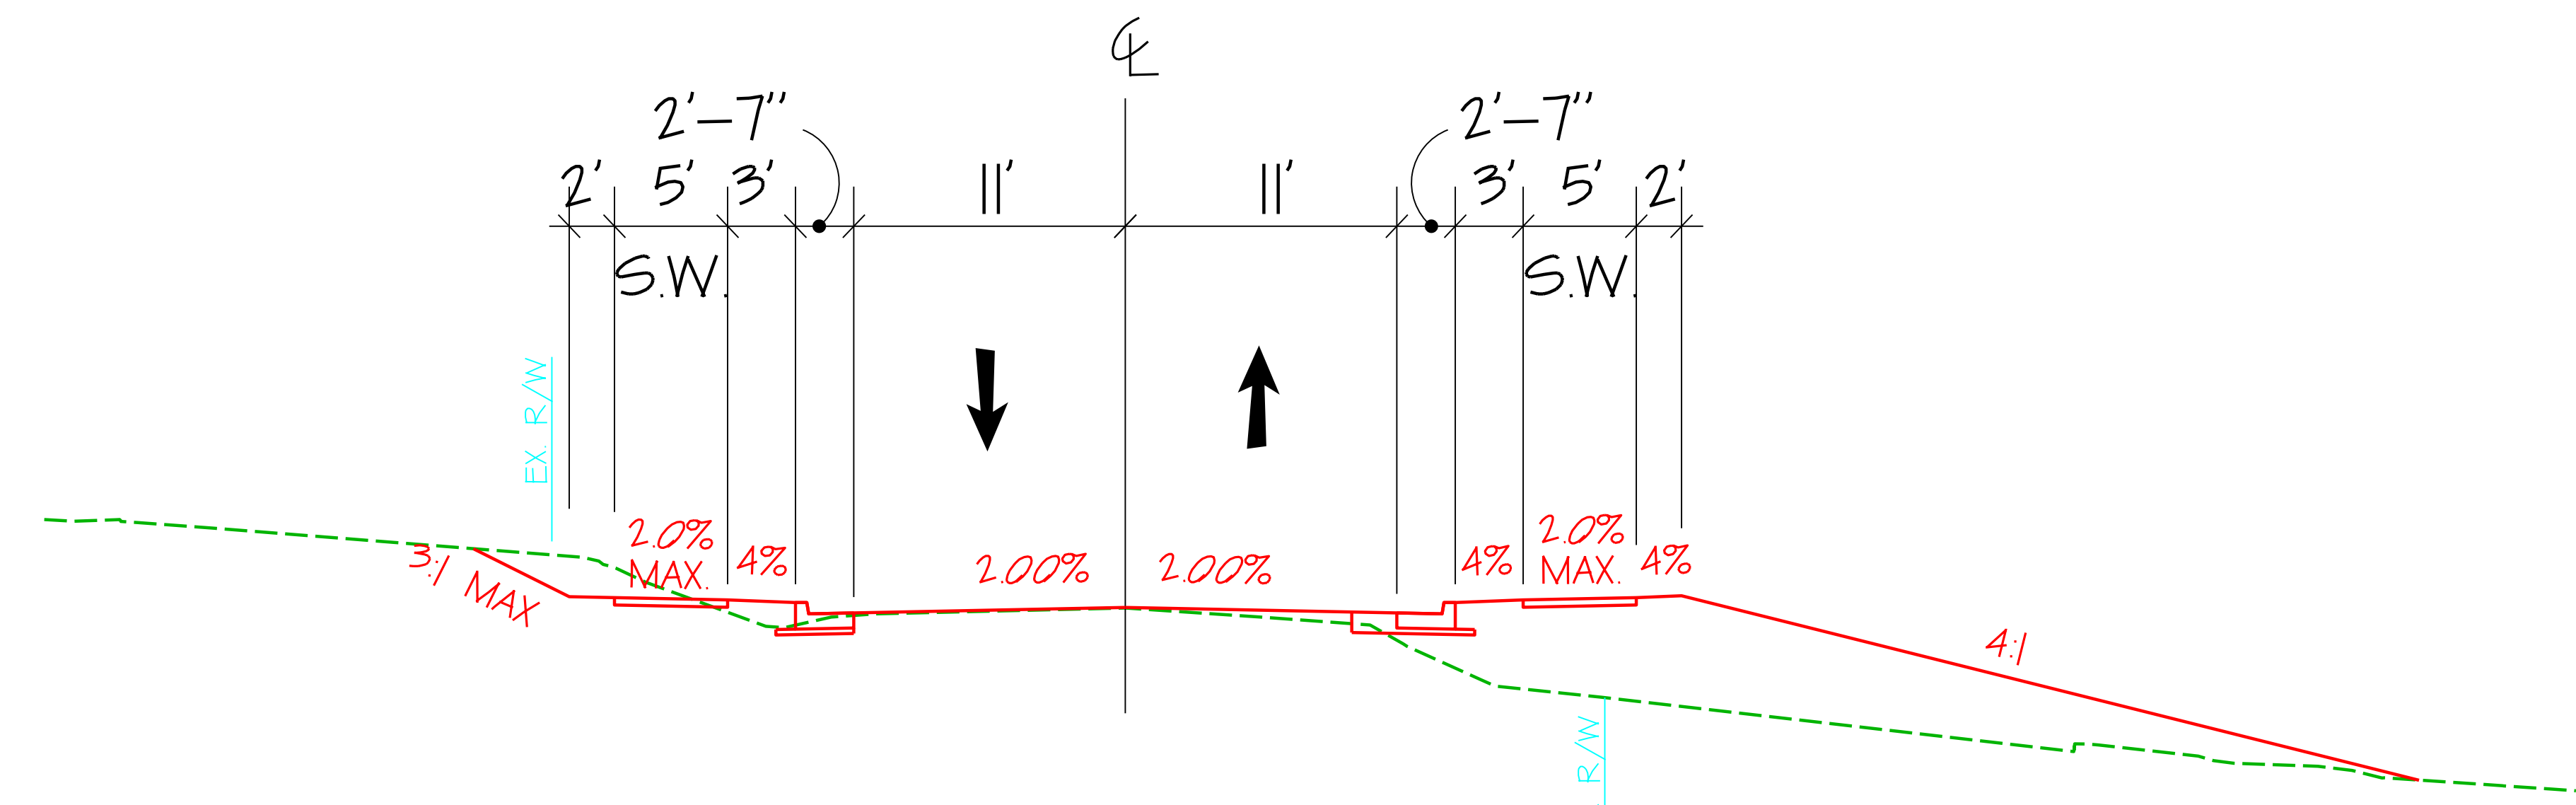


35 MPH 2 LANE URBAN
PLEASANT VALLEY RD. TO HAYDEN RD.

URBAN 3 LANE TO PLEASANT VALLEY RD.
URBAN 2 LANE TO HAYDEN RD.

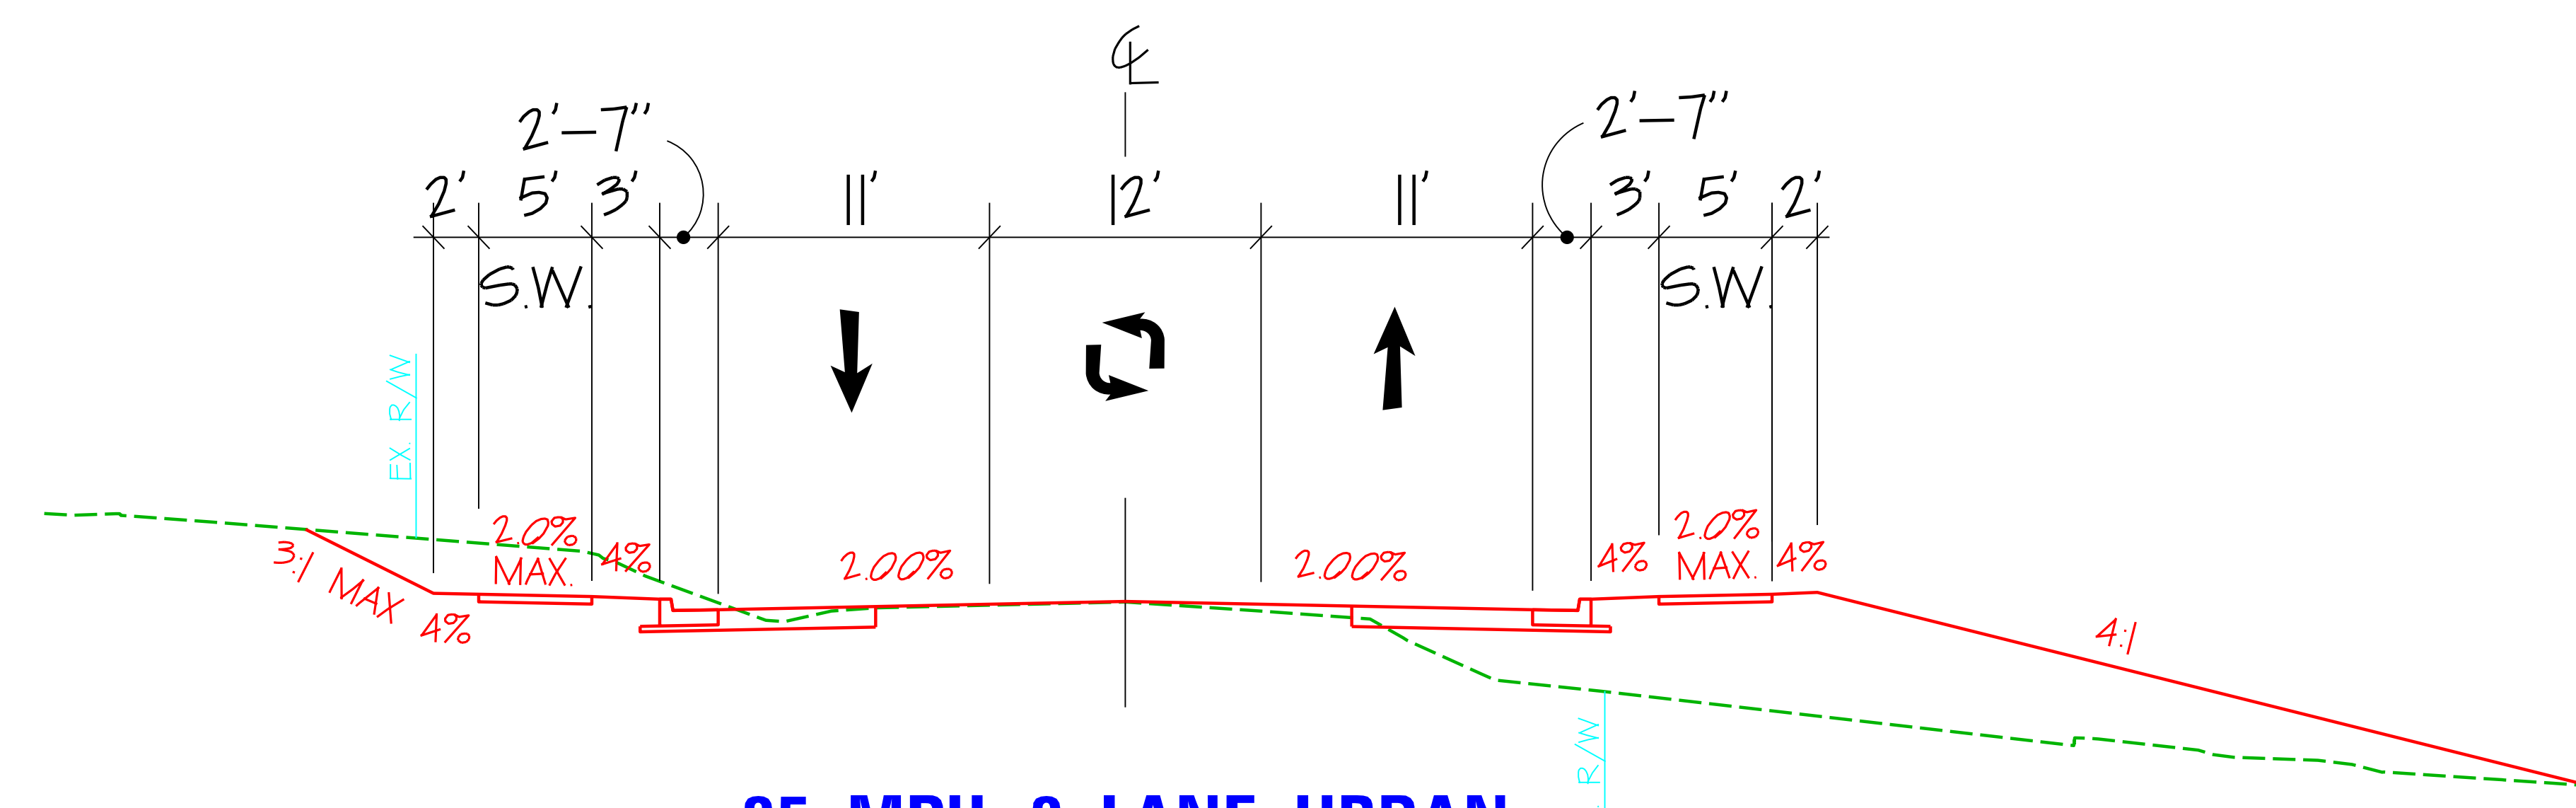


35 MPH 3 LANE URBAN
KY 54 TO PLEASANT VALLEY RD.

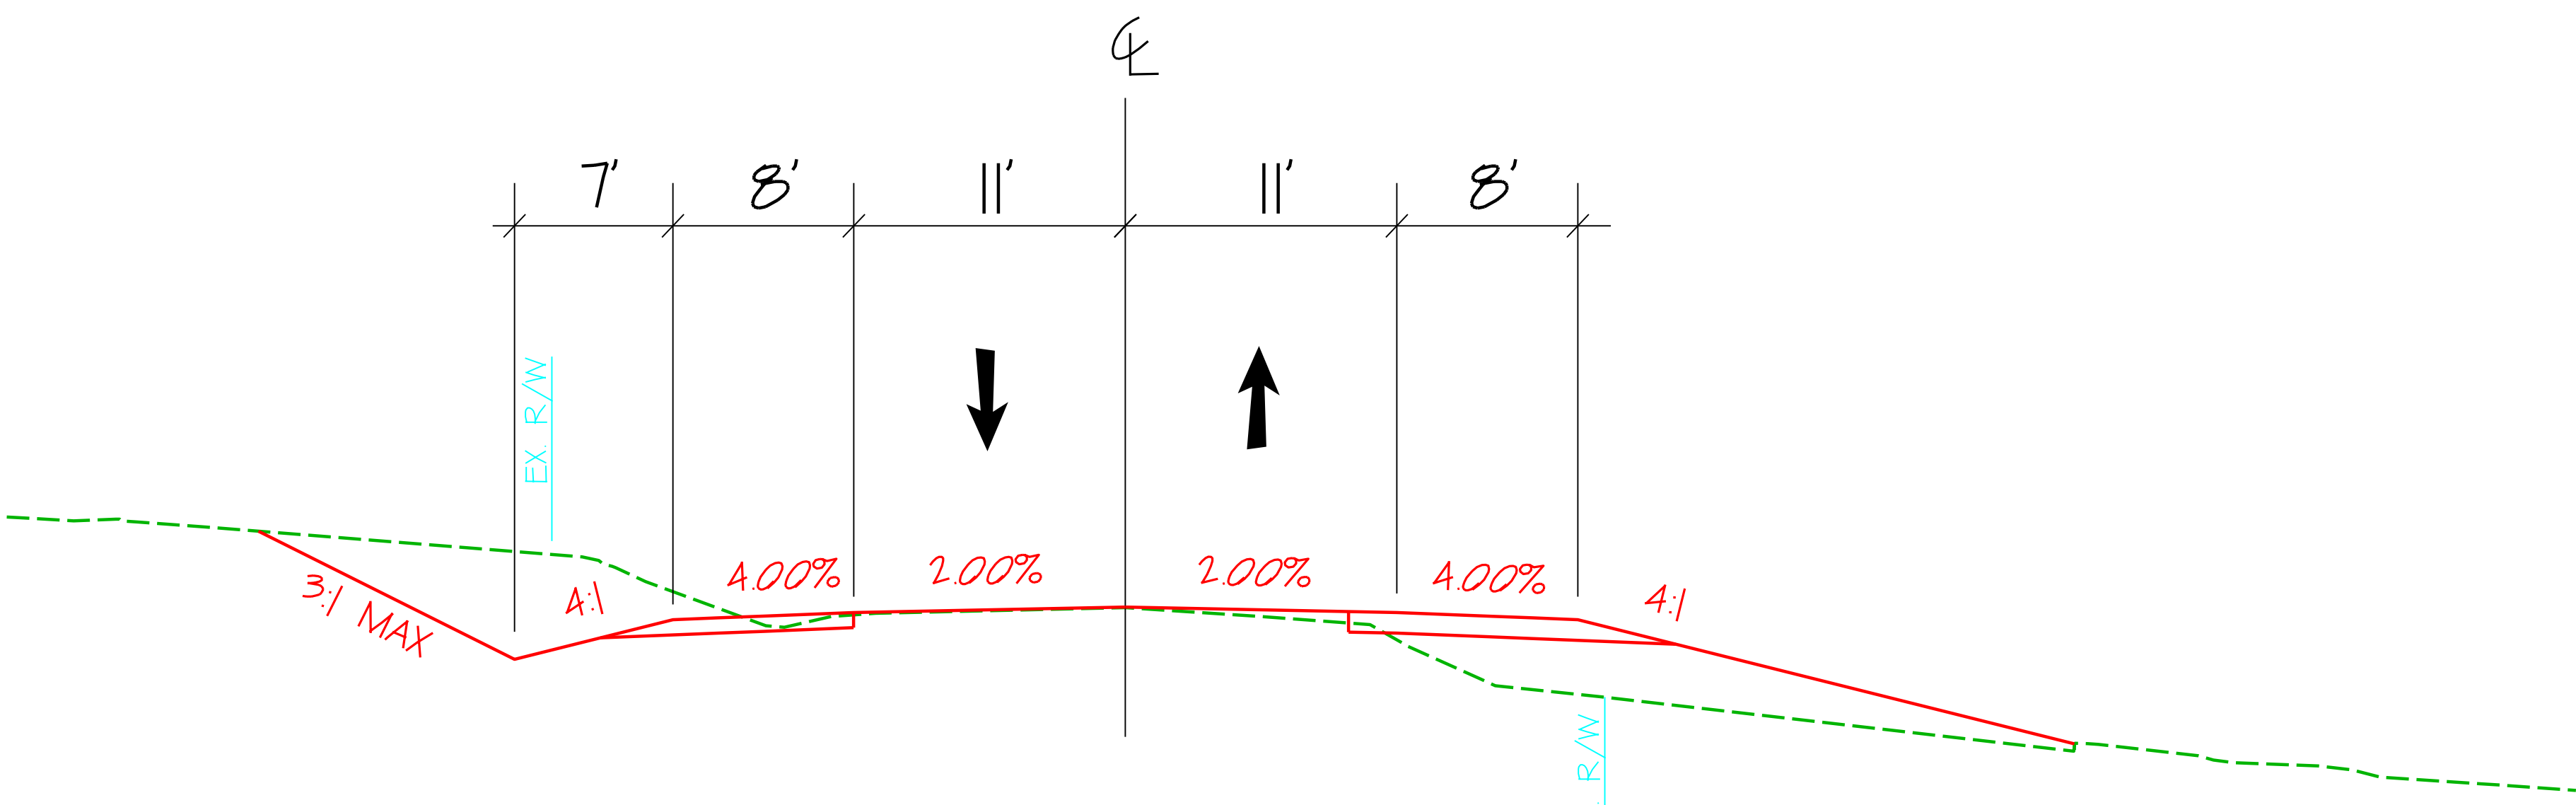 

35 MPH 2 LANE RURAL
PLEASANT VALLEY RD. TO HAYDEN RD.

RURAL 3 LANE TO PLEASANT VALLEY RD.
RURAL 2 LANE TO HAYDEN RD.

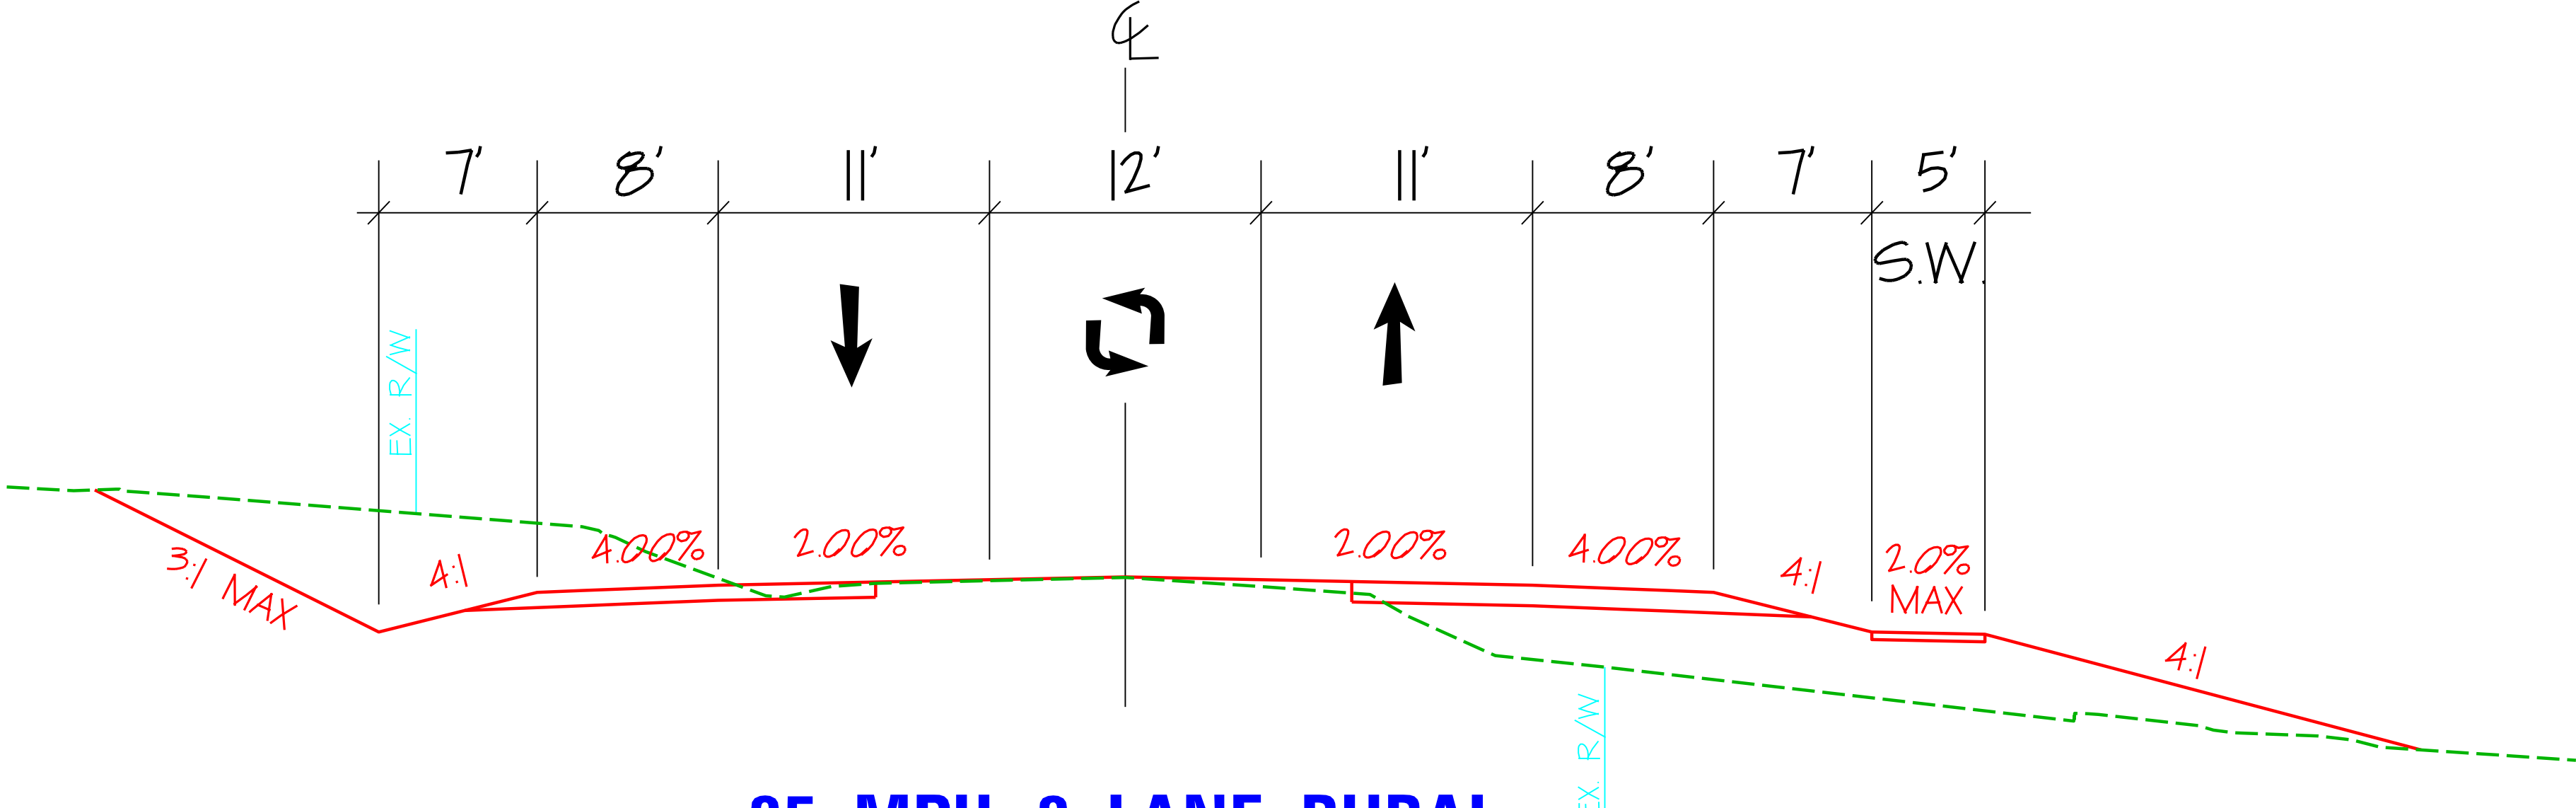

35 MPH 3 LANE RURAL
KY 54 TO PLEASANT VALLEY RD.

