
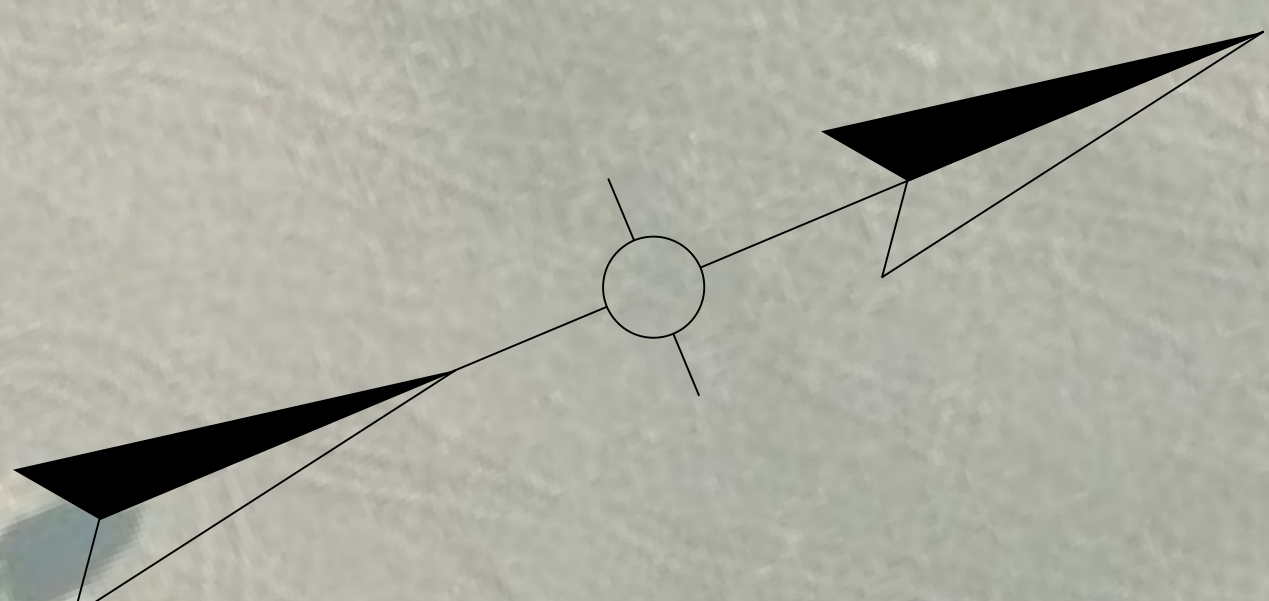
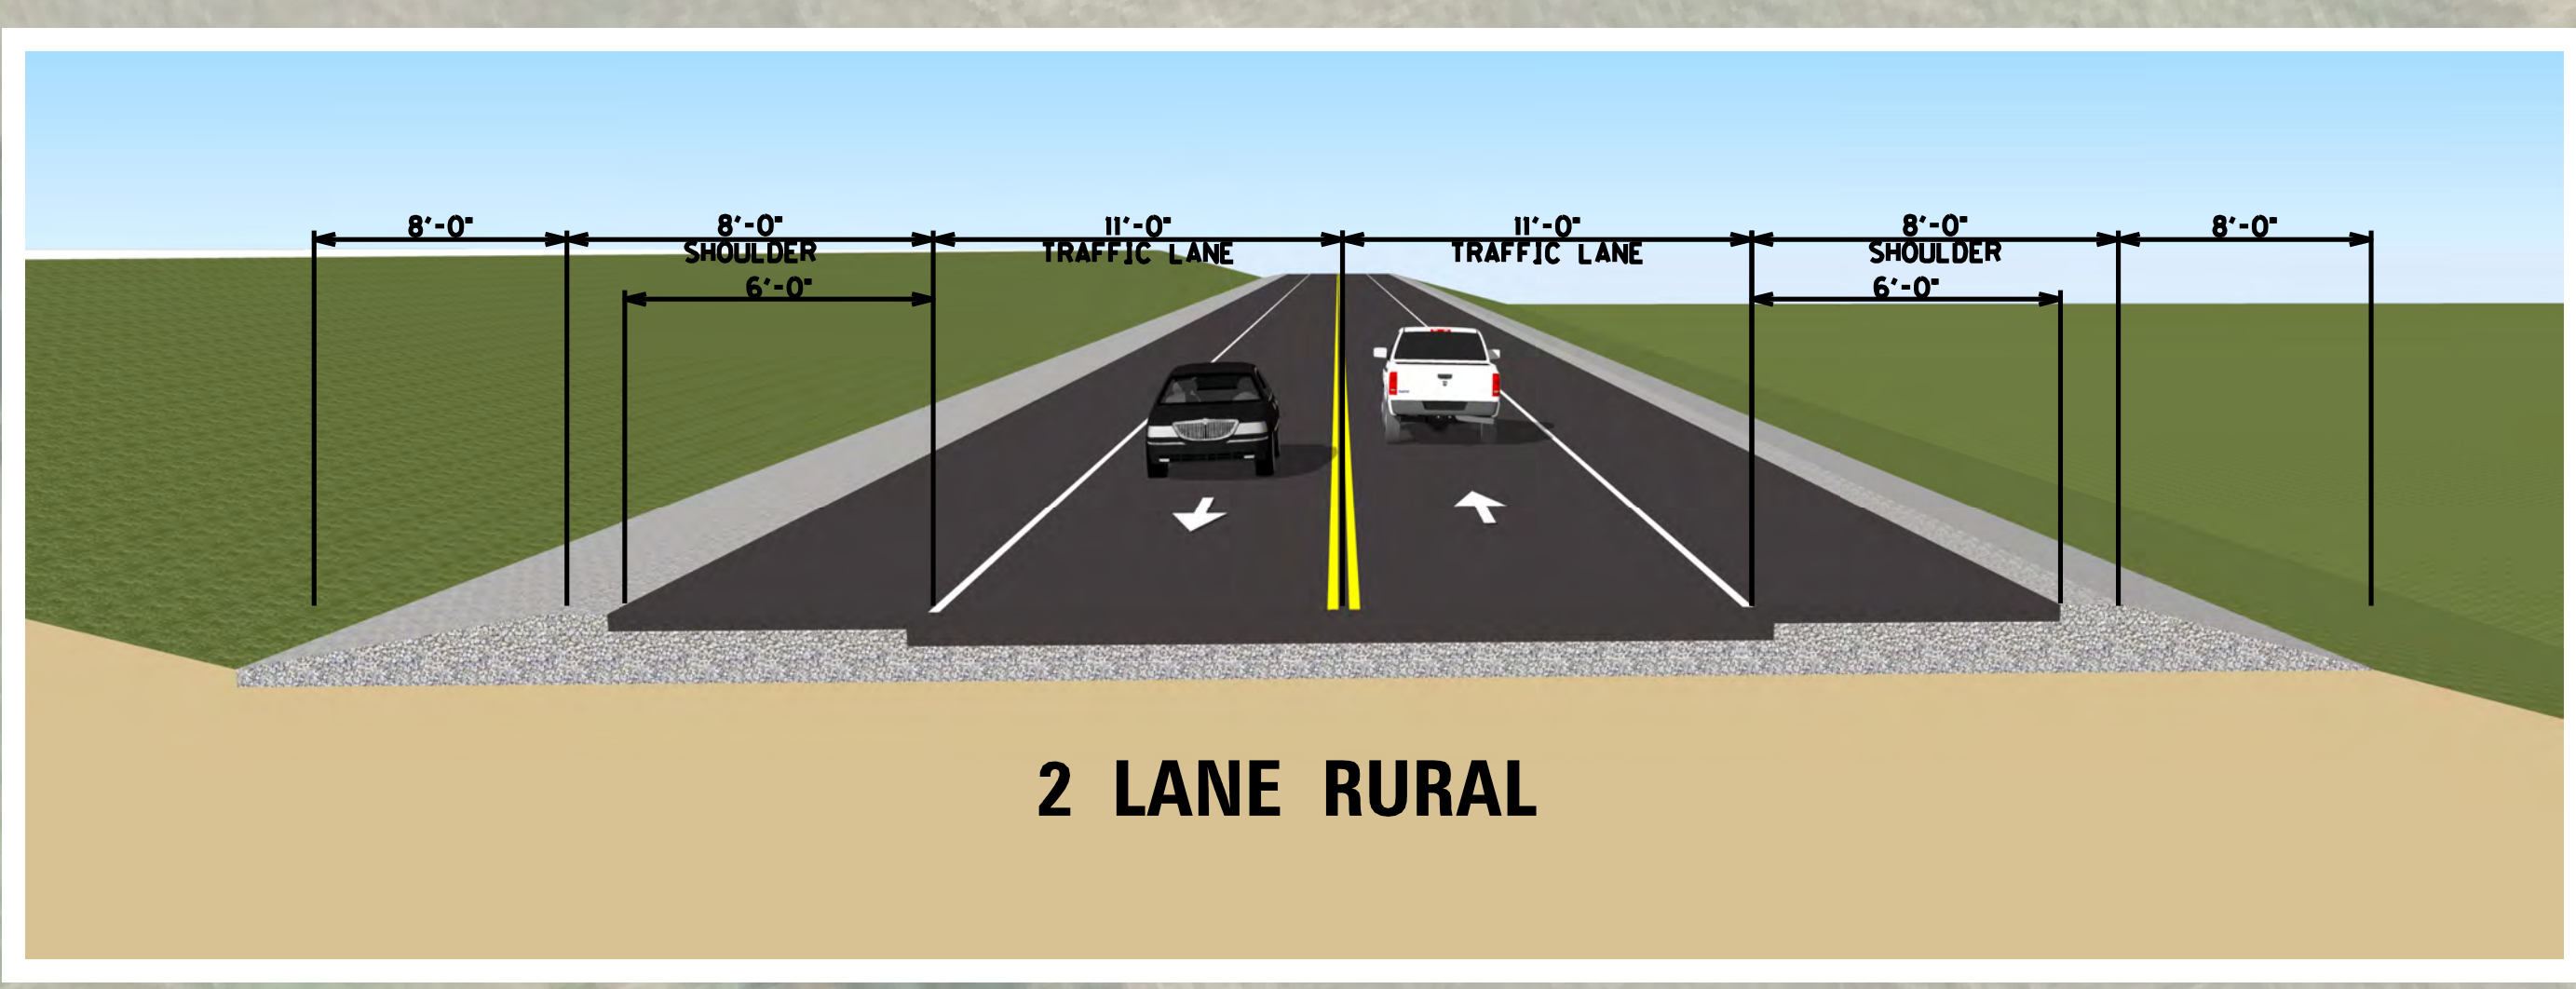


HOPKINS COUNTY – KY 281

NORTHERN SECTION

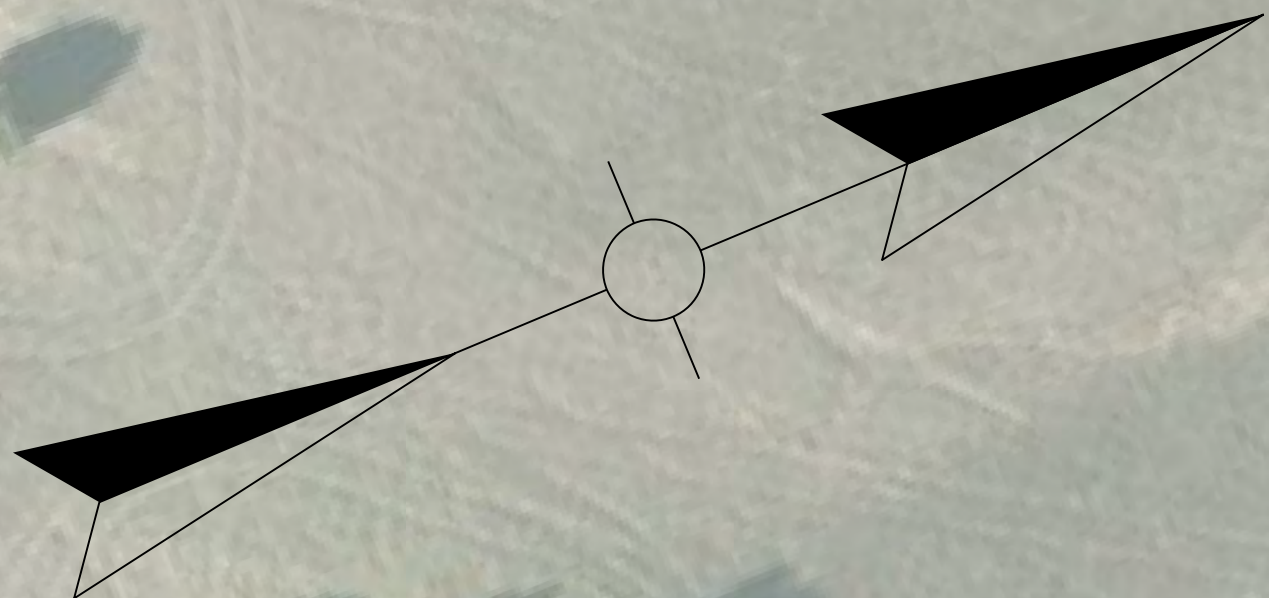

LEGEND

EX. PROPERTY LINE	---
EX. LOT LINE	---
PROPOSED RIGHT OF WAY LINE	---
PROPOSED EASEMENT	---
CONSTRUCTION LIMITS	---
BACK OF CURB	---
PROPOSED ROADWAY	---
PROPOSED SIDEWALK	---
REMOVE PAVEMENT	---

SCALE: 1"=50'
0' 50' 100' 200'

PRELIMINARY SUBJECT TO CHANGE

NORTHERN SECTION 35 MPH