



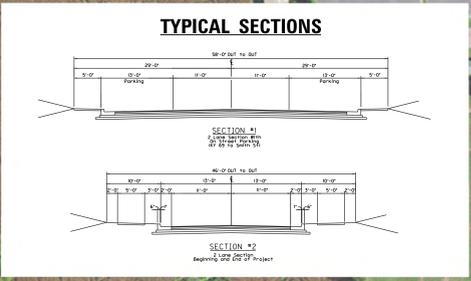

KENTUCKY TRANSPORTATION CABINET
DEPARTMENT OF HIGHWAYS
ALIGNMENT # 1C

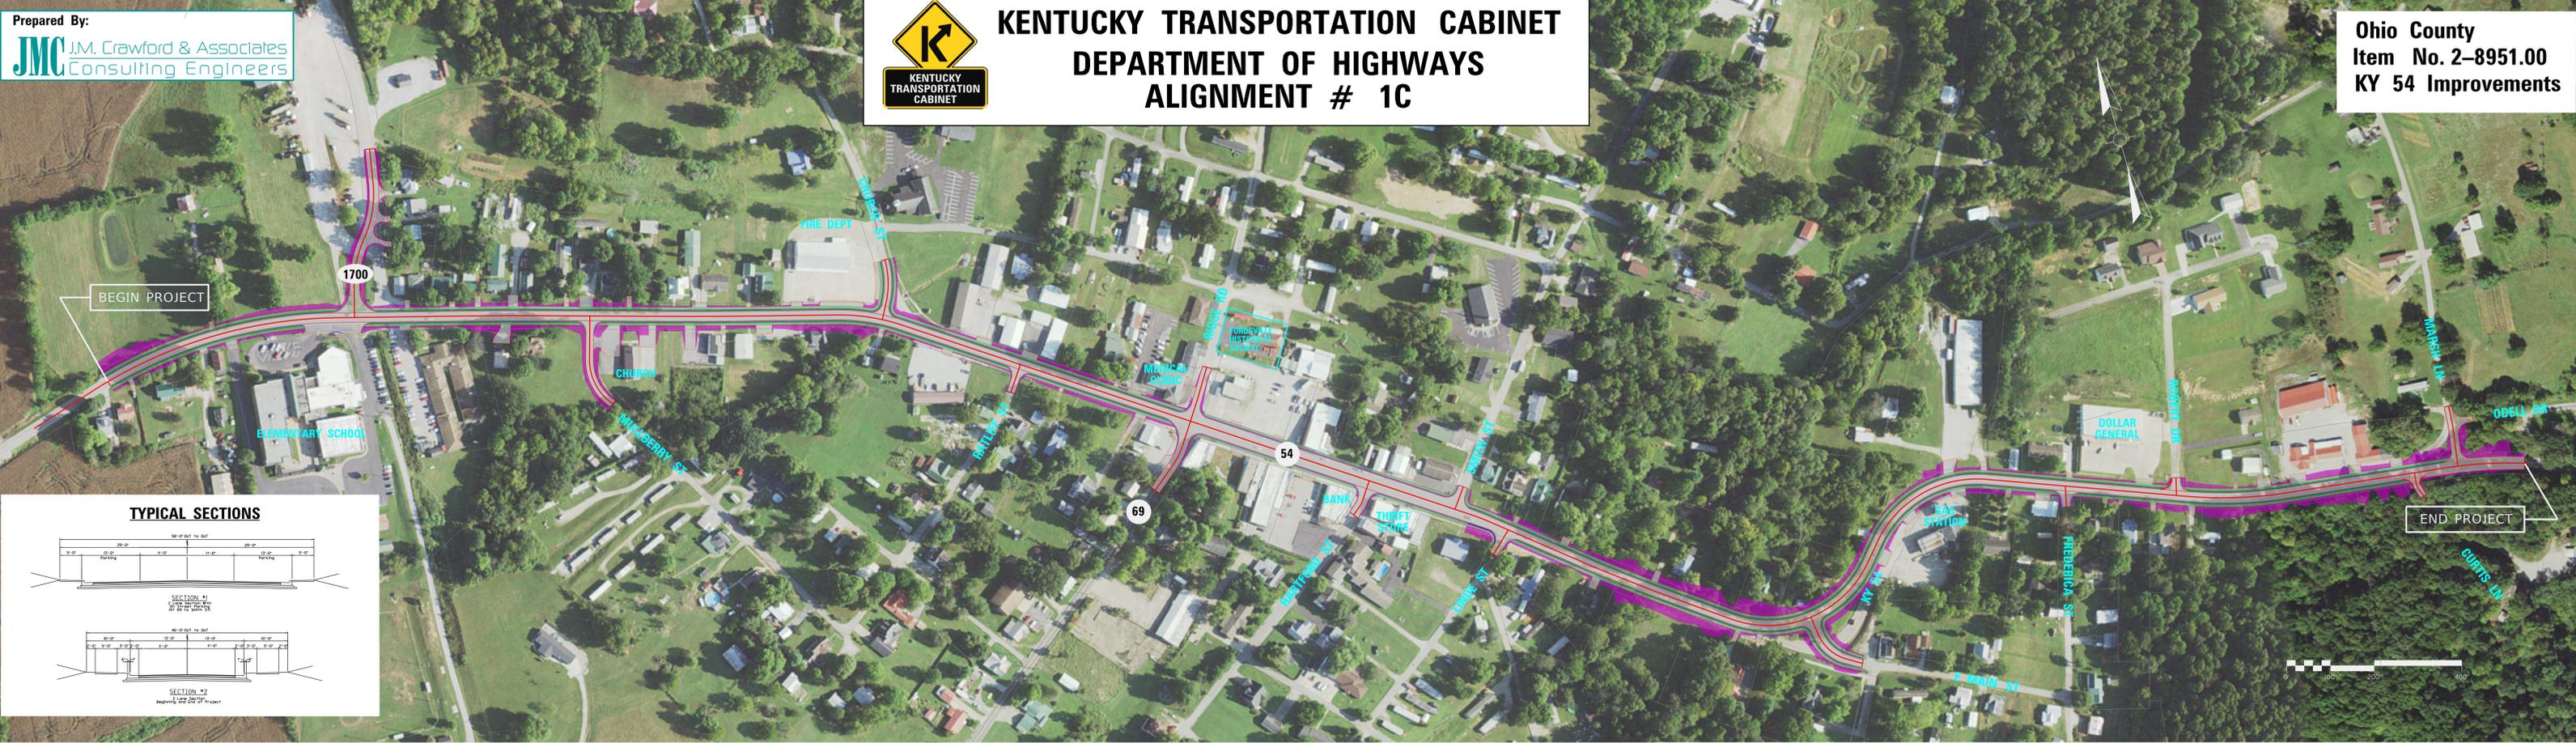

KENTUCKY TRANSPORTATION CABINET
DEPARTMENT OF HIGHWAYS
ALIGNMENT # 2C

