


OFFSET NOTE:  
THE POST OFFSET DIMENSION IS GIVEN TO THE CENTER OF THE TRAFFIC FACE OF POST NO 1 (CRP)

FIRST LINE POST OF GUARDRAIL SYSTEM  
(POST #7 NOT INCLUDED WITH SRT)

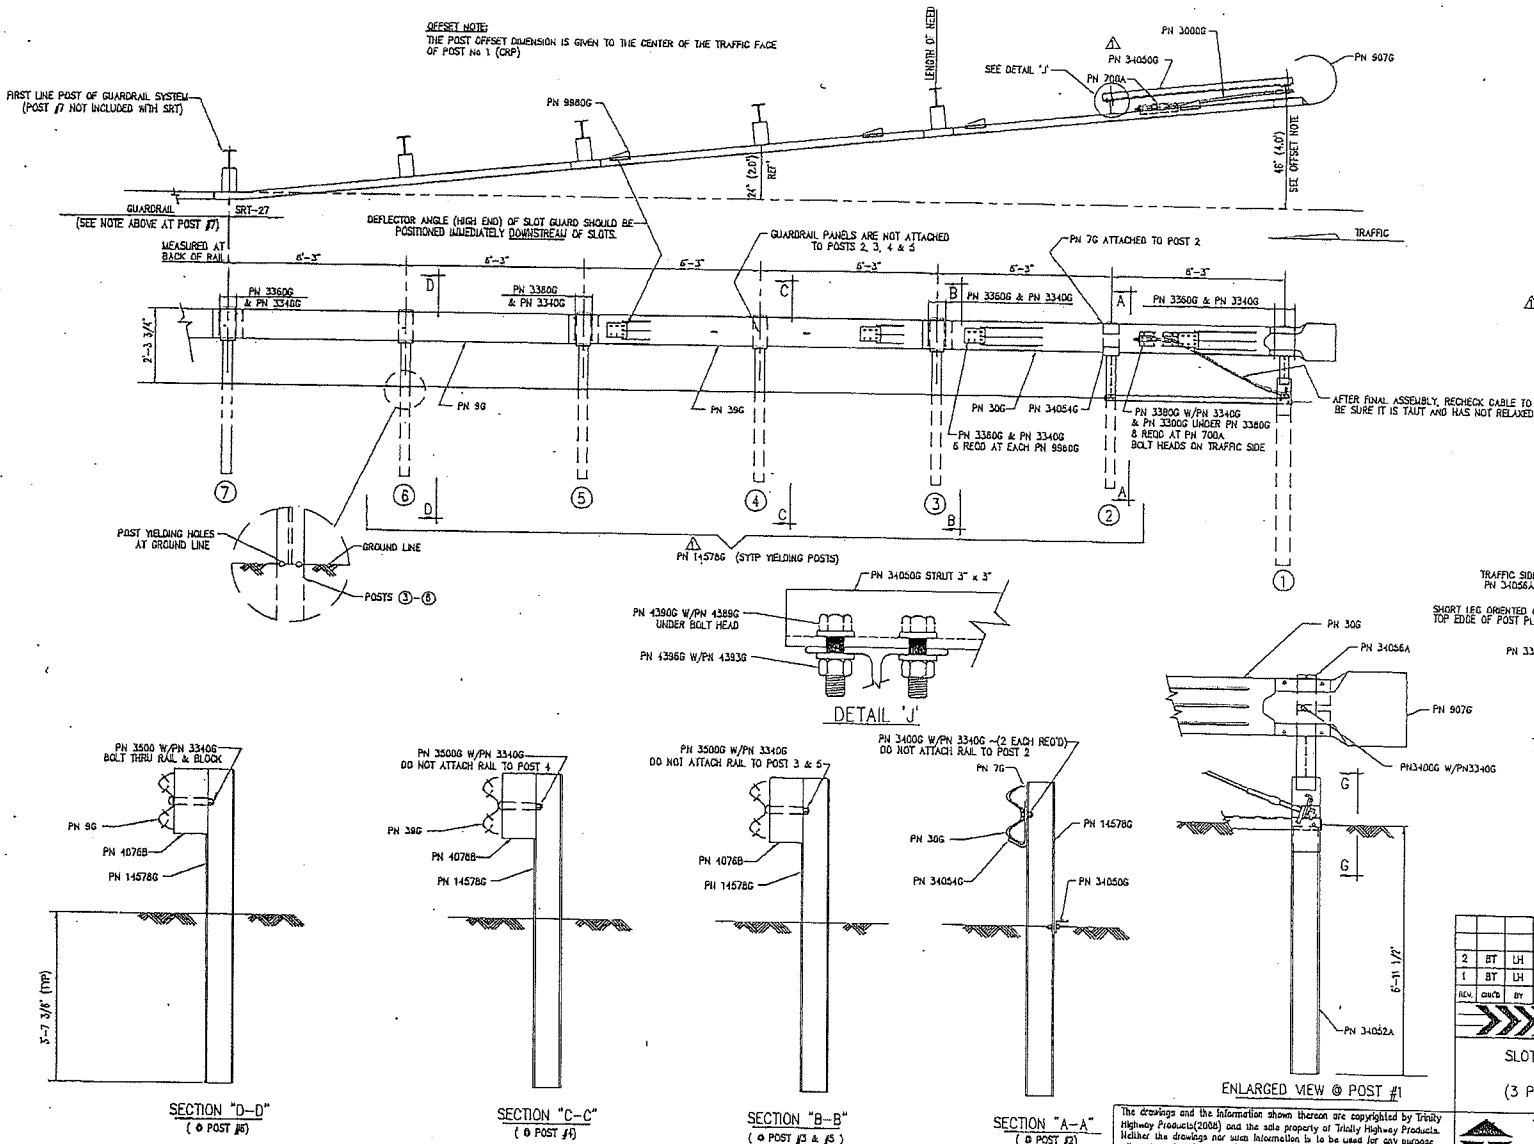

BILL OF MATERIAL

PN	QTY	DESCRIPTION
7G	1	12/6" FLD PROTECTOR (A" POST 2)
9C	1	12/12/6/8/3/S
30G	1	12/12/6/S SRT-1 (GUARDRAIL)
38G	1	12/12/6/S SRT-2 (GUARDRAIL)
700A	1	CABLE ANCHOR BRACKET
907G	1	12/BUFFER/ROLLED (TERMINAL)
3000G	1	3/4 x 6-8" CABLE
4076B	4	6" x 8" x 1/4" ROUTED WOOD BLOCK
3240Z	2	5/8" WASHER (AT POST 1)
3245G	2	5/16" HEX NUT (AT POST 1)
3300G	10	5/8" WASHER
3340G	8	5/8" HEX HGR NUT
3360G	52	5/8" x 1 1/4" HGR SPUCE BOLT
3380G	8	5/8" x 1 1/2" HEX HD BOLT
3400G	3	5/8" x 2" HGR POST BOLT (AT POST 1&2)
3391G	1	5/8" x 1 3/4" HEX BOLT (332S) (AT STRUT)
3900G	2	1" WASHER (AT CABLE)
3910G	2	1" HEX NUT (AT CABLE)
4211G	2	5/16" x 1 3/4" HEX BOLT (AT POST 1)
3500G	4	5/8" x 10" HGR POST BOLT
4389G	2	7/16" FLAT WASHER
4390G	2	7/16" x 1 1/2" HEX HD BOLT
4393G	2	7/16" LOCK WASHER
4396G	2	7/16" HEX NUT
9860G	4	SLOT GUARD BRACKET
1457BG	5	6"-0" SYT POST (WB X B.5)
3390G	1	CABLE ANCHOR BRACKET (AT POST 1)
3405G	1	SRT/CRP/SYTP STRUT 3 x 3 x 1/4 x 6'-9"
34052A	1	CR POST 1 BOT (WB x B.5)
34056A	1	CR POST 1 TOP (WB x B.5)
34054G	1	POST SHELF ANGLE (AT POST 2)

HARDWARE

DETAIL 'J'

VIEW "G-G"  
(@ POST #1)

REV	CHNG	BY	DATE	REMARKS
2	BT	LH	2/26/08	REVISED HARDWARE NOTE @ POST #2 (sect A-A)- REVISED HARDWARE
1	BT	LH	2/23/08	REVISED PASTS 3-6- REVISED STRUT- REVISED HARDWARE

**SRT-27**  
SLOTTED RAIL TERMINAL SRT-27  
ERECTION DETAILS  
(3 PANELS, CR AND SYT POSTS)

TRINITY HIGHWAY PRODUCTS, L.L.C.  
2525 STEWARTS FREEWAY  
DALLAS, TX 75207

The drawings and the information shown thereon are copyrighted by Trinity Highway Products (2008) and the sole property of Trinity Highway Products. Neither the drawings nor such information is to be used for any purpose other than that for which it was specifically furnished from Trinity Highway Products, L.L.C. nor is any reproduction authorized without written permission.

DRAWN	LH
CHECKED	BT
SCALE	N.T.S.
DATE	07/24/08
DWG FILE #	SS416-01E
SHEET	EI OF 1
DRAWING NO.	SS 446
REV	2