

**Source Citation**  
All geographic information, including imagery, political boundaries, transportation and cultural features, courtesy of the Kentucky Division of Geographic Information (DGI).

- |                 |                     |                          |                 |
|-----------------|---------------------|--------------------------|-----------------|
| Selected Alt 3  | HAZMAT Point*       | Pond                     | Panel Index     |
| Fire Department | Existing KY 32      | Wetland                  | County Boundary |
| Commercial Area | Perennial Stream    | Historic Property*       |                 |
| Church          | Intermittent Stream | Area of Potential Effect |                 |
| Cemetery*       | Ephemeral Stream    |                          |                 |

\*Note: For Cemetery, HAZMAT or Historic Site details, see Site ID keys on Exhibit 1, Study Area Road Network and Existing Conditions.

SCALE: 1" = 600'





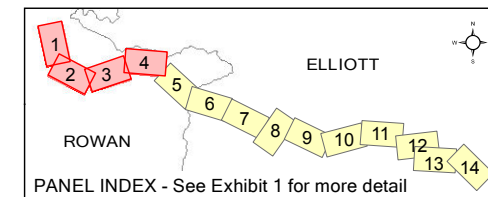



Exhibit 2 Sheet 1 of 4  
**SELECTED ALTERNATIVE 3 and ENVIRONMENTAL CONSTRAINTS**  
KY 32 RECONSTRUCTION  
Rowan and Elliott Cos., Kentucky  
KYTC Item No. 9-192.00

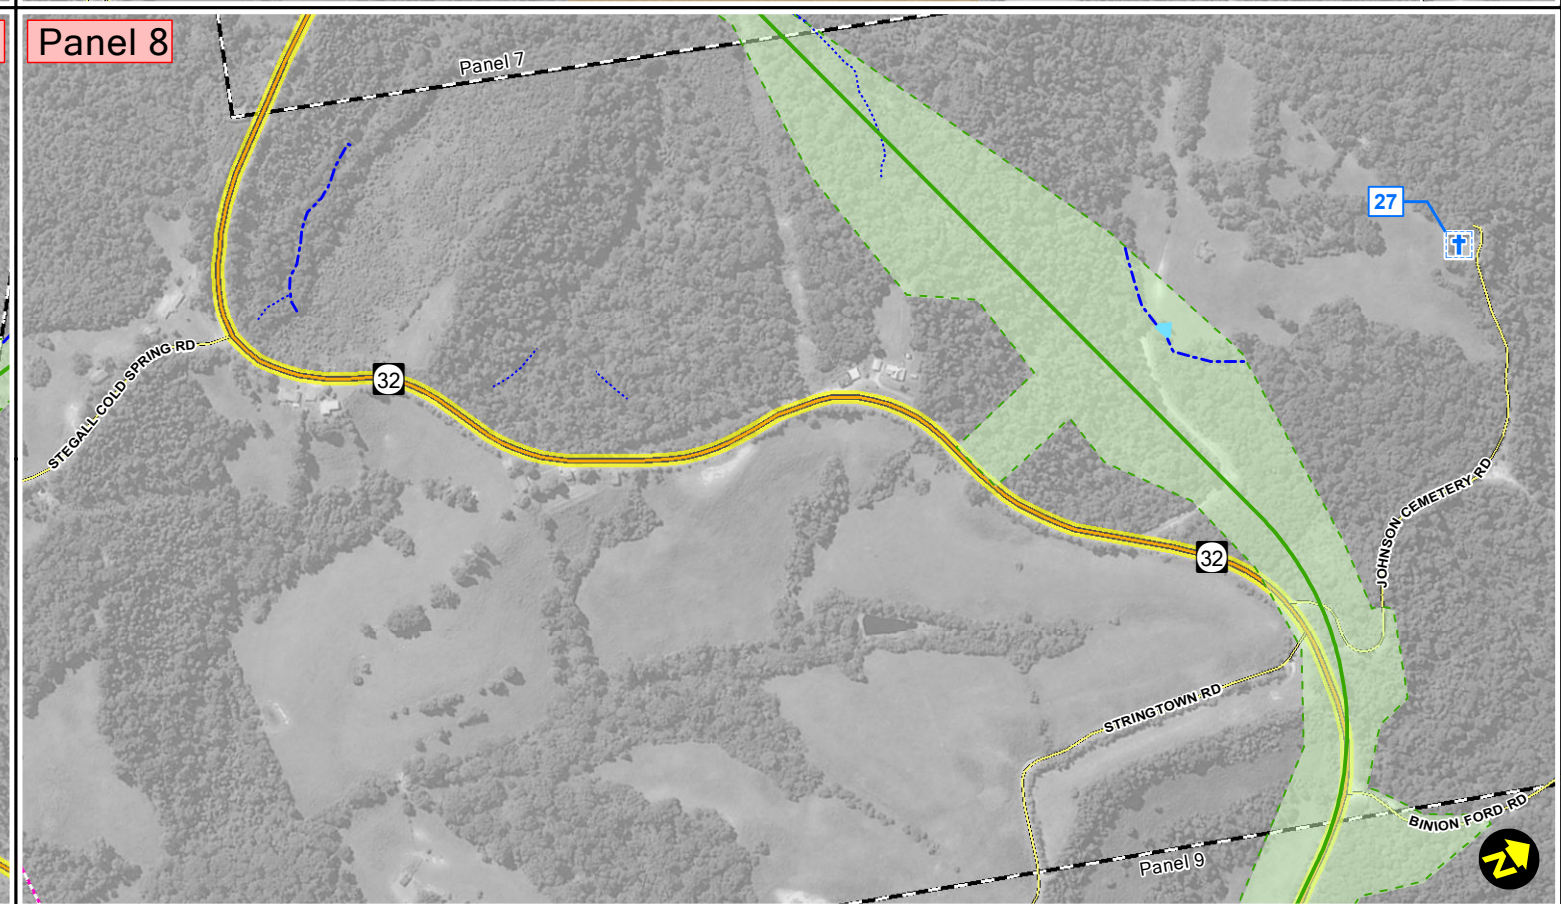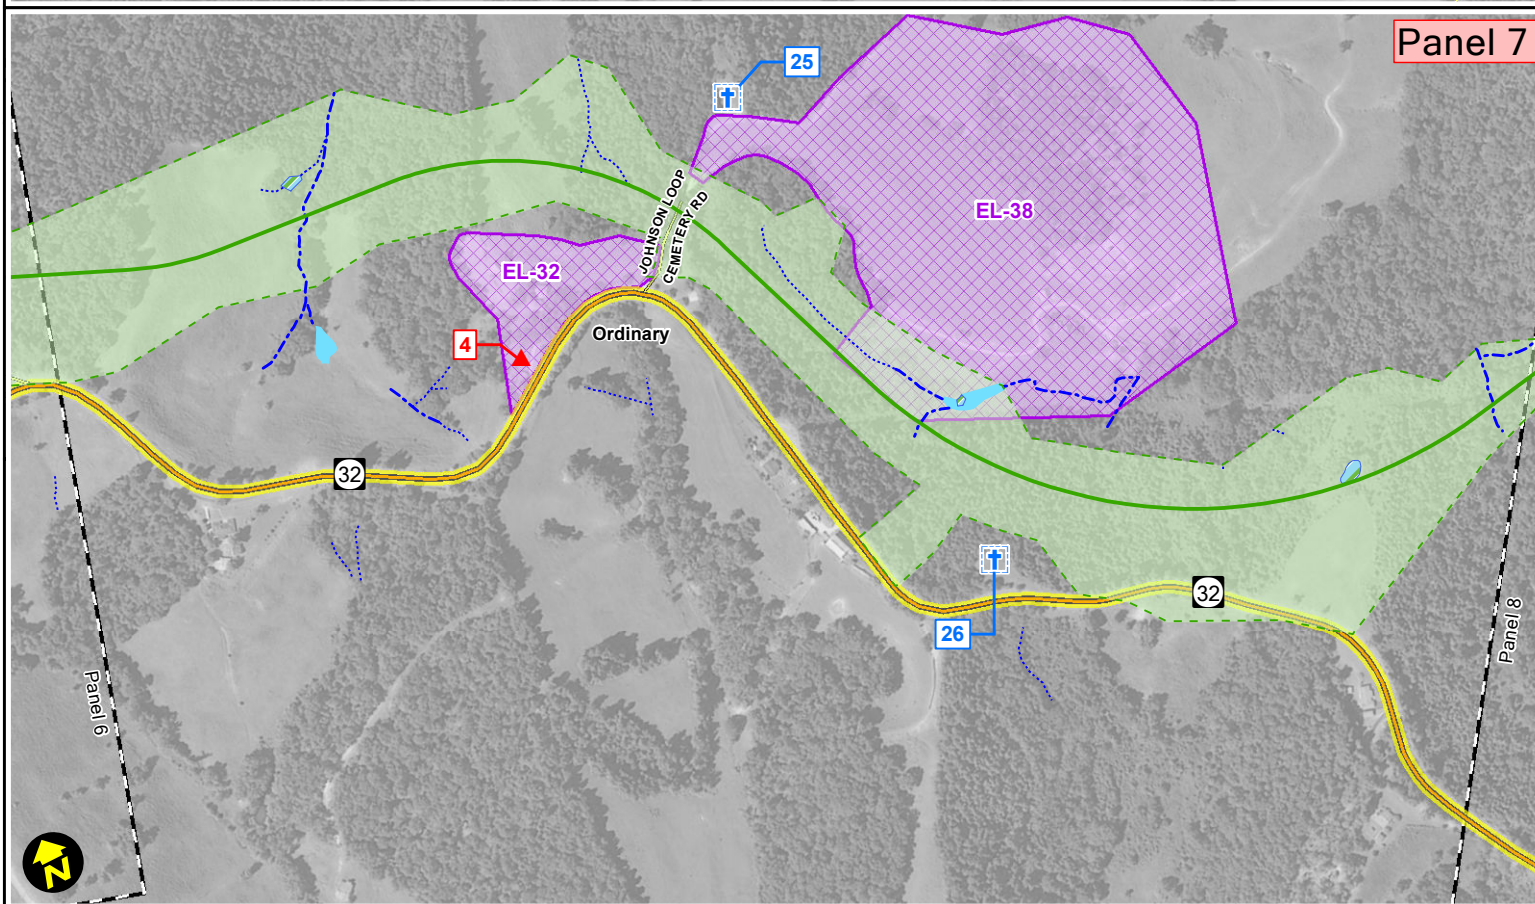

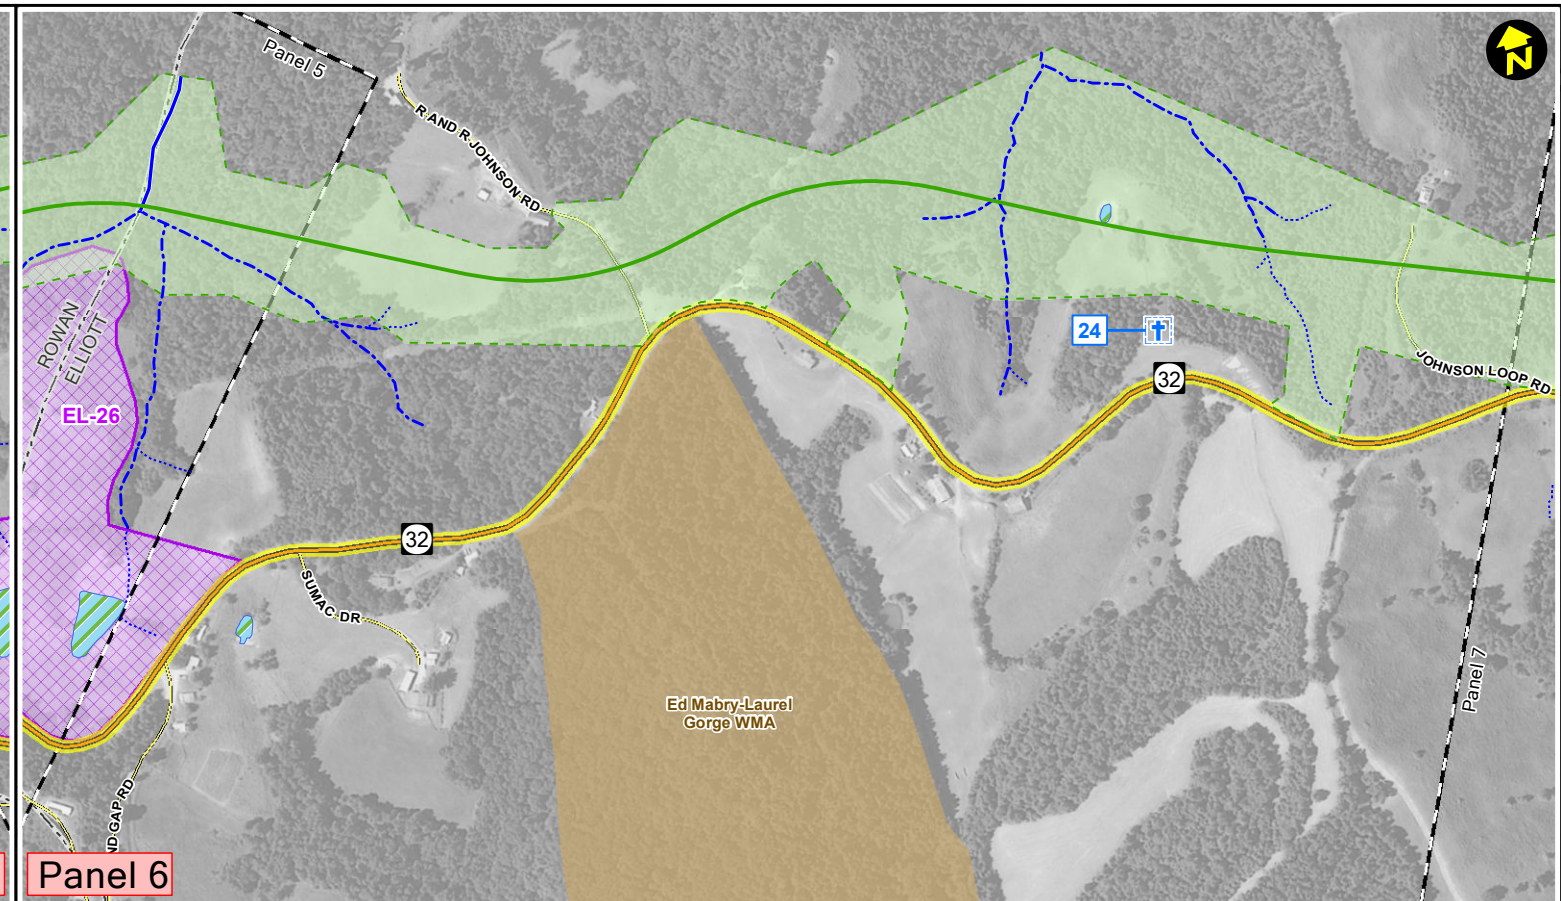

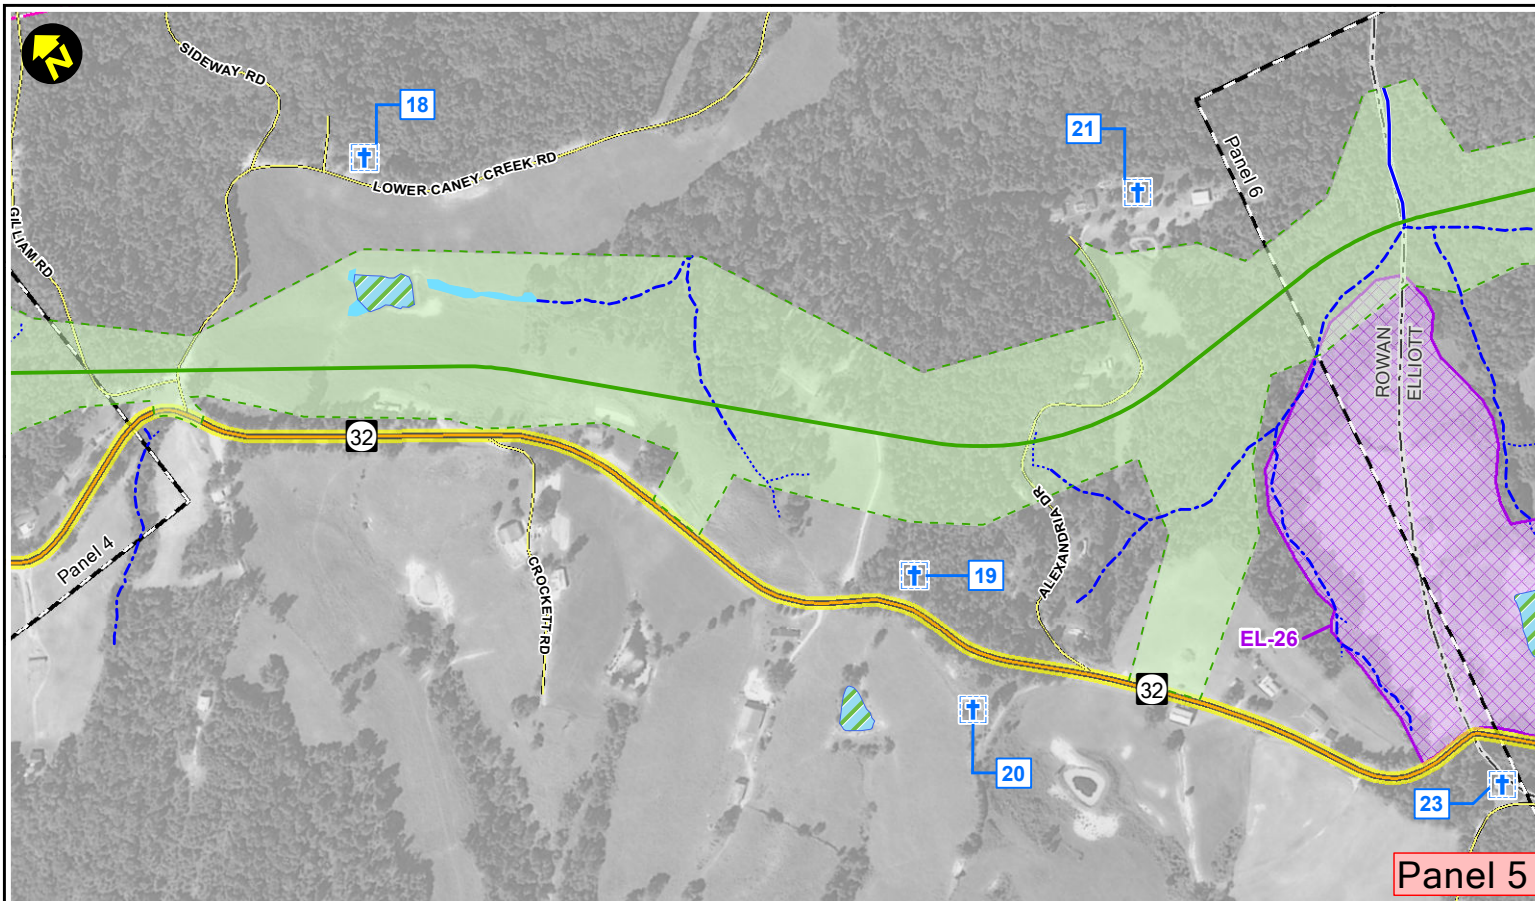


**Source Citation**  
All geographic information, including imagery, political boundaries, transportation and cultural features, courtesy of the Kentucky Division of Geographic Information (DGI).

Selected Alt 3	Perennial Stream	Historic Property*
Cemetery*	Intermittent Stream	Wildlife Management Area
HAZMAT Point*	Ephemeral Stream	Area of Potential Effect
Existing KY 32	Pond	Panel Index
Wetland	Wetland	County Boundary

**\*Note:** For Cemetery, HAZMAT or Historic Site details, see Site ID keys on Exhibit 1, Study Area Road Network and Existing Conditions.





SCALE: 1" = 600'

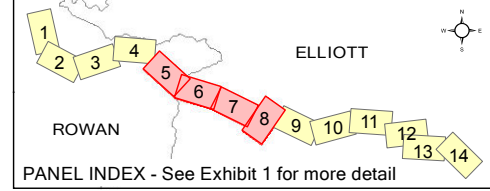


PANEL INDEX - See Exhibit 1 for more detail

Exhibit 2 Sheet 2 of 4  
**SELECTED ALTERNATIVE 3 and ENVIRONMENTAL CONSTRAINTS**  
 KY 32 RECONSTRUCTION  
 Rowan and Elliott Cos., Kentucky  
 KYTC Item No. 9-192.00



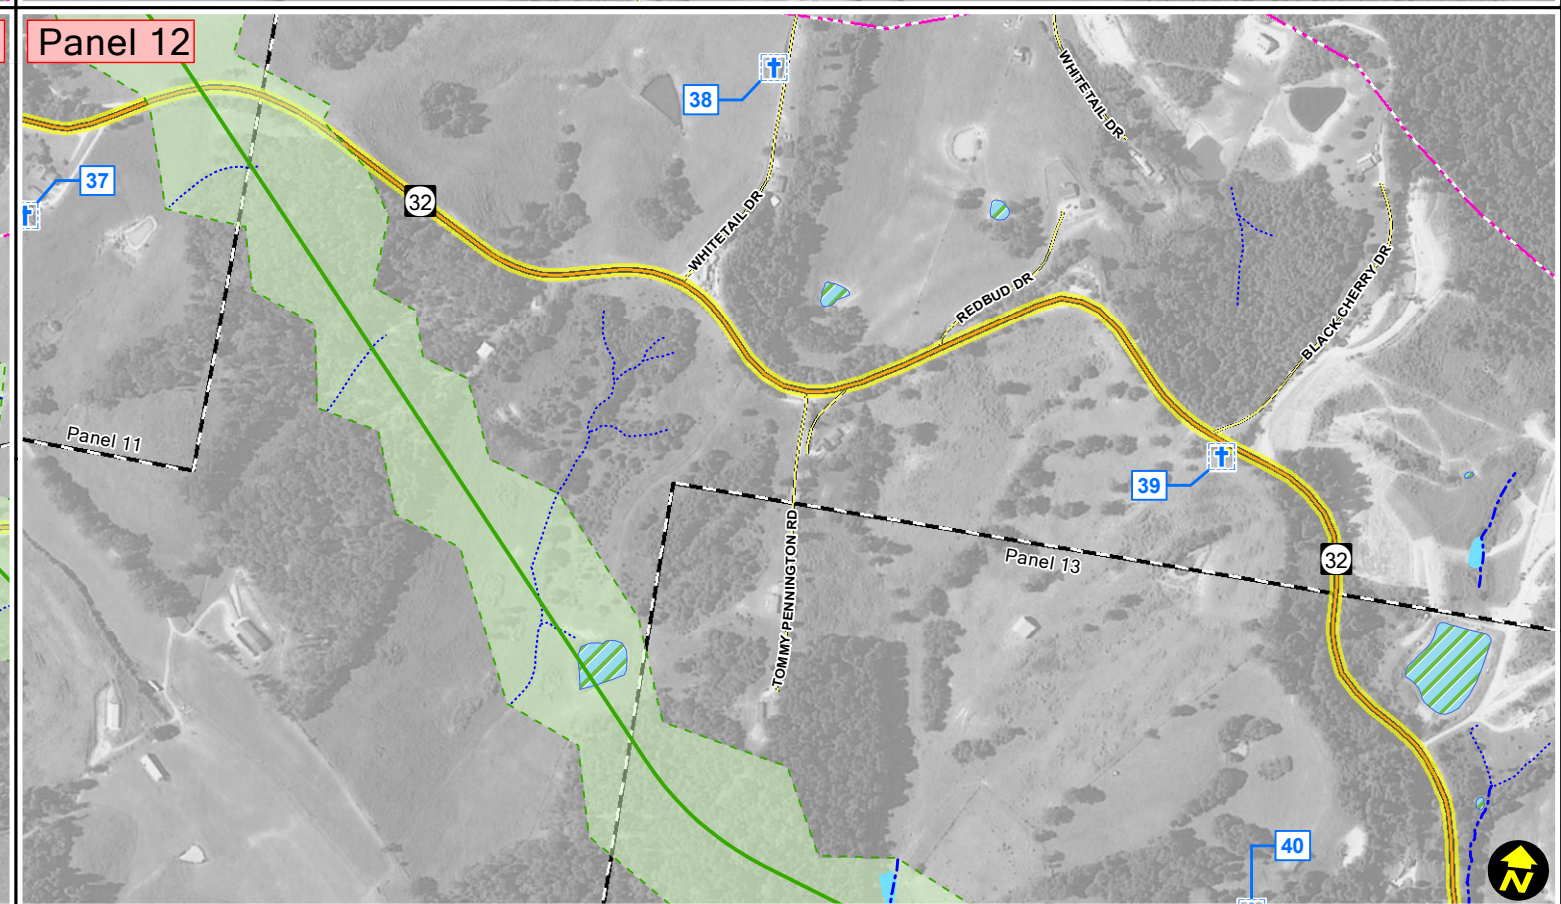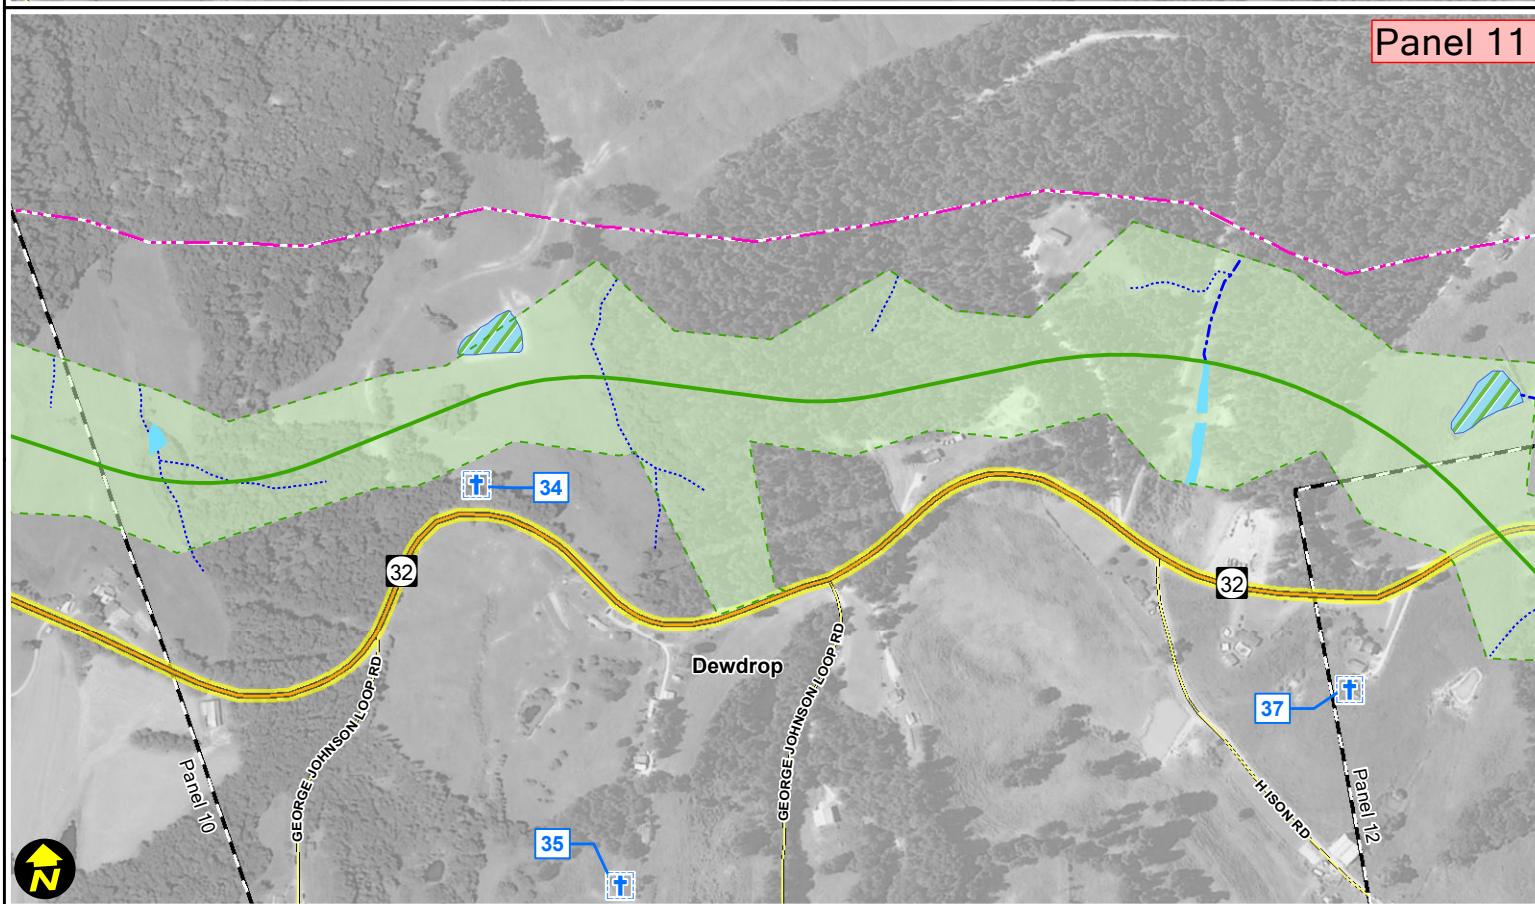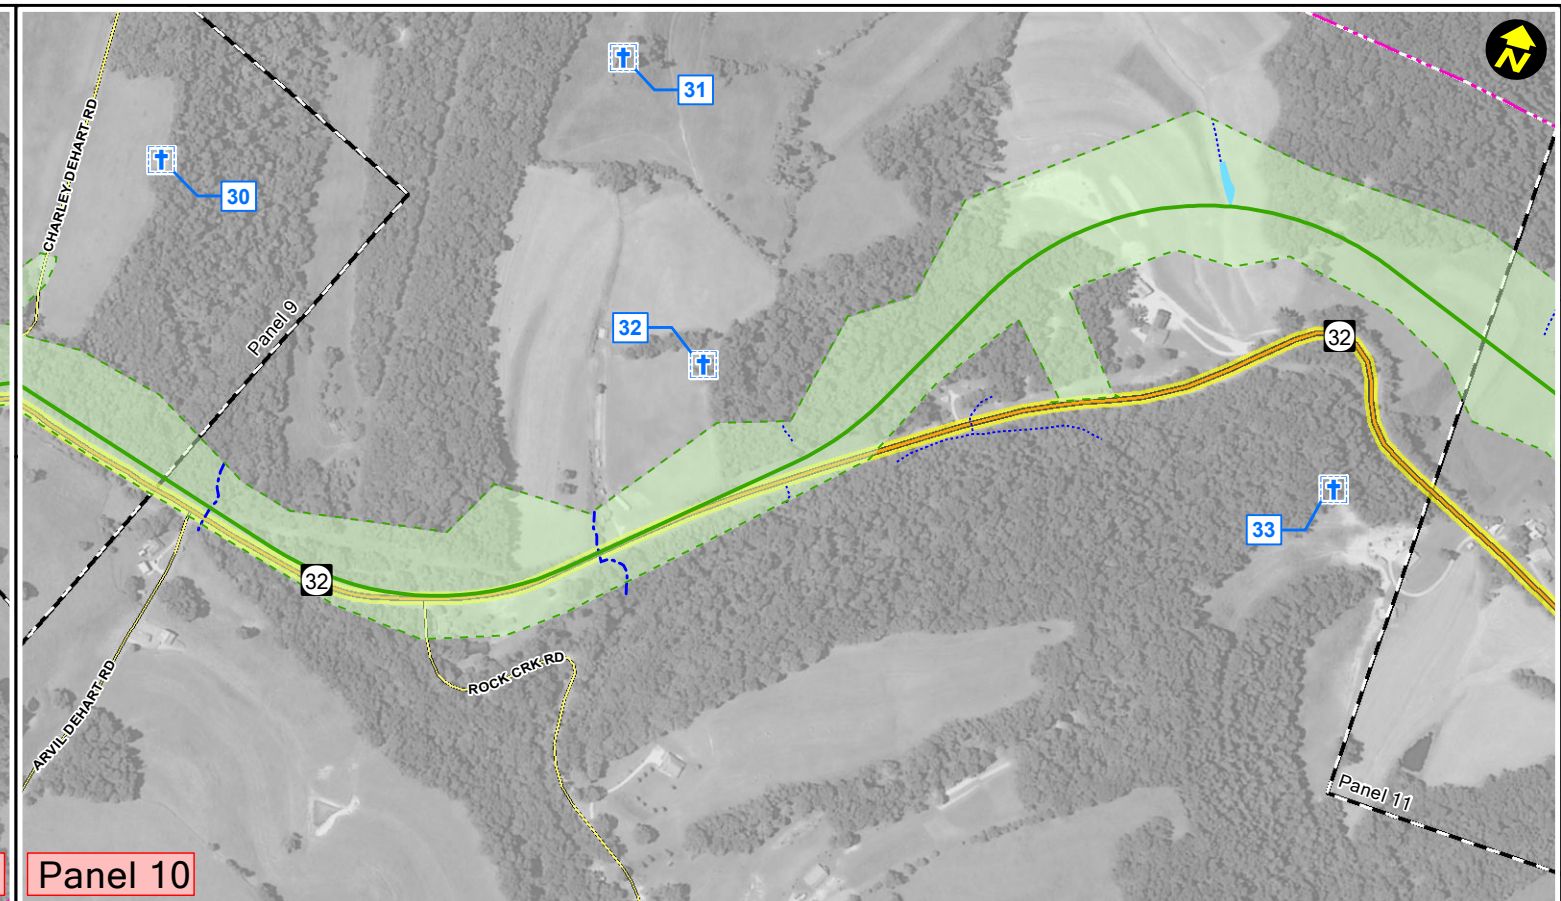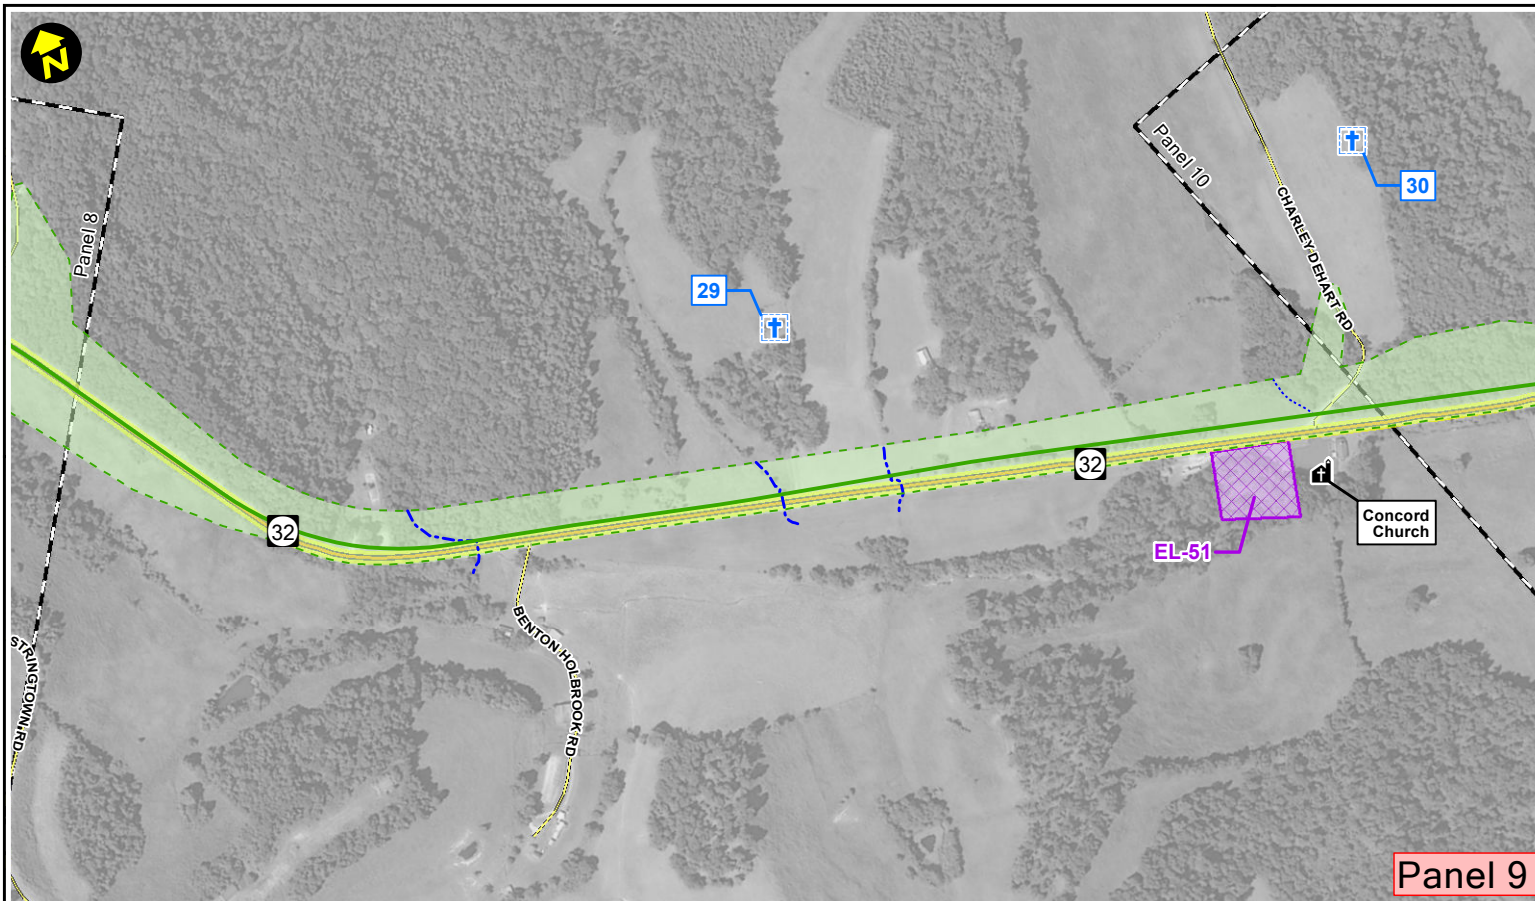




**Source Citation**  
All geographic information, including imagery, political boundaries, transportation and cultural features, courtesy of the Kentucky Division of Geographic Information (DGI).

Selected Alt 3	Intermittent Stream	Historic Property*
Church	Ephemeral Stream	Area of Potential Effect
Cemetery*	Pond	Panel Index
Existing KY 32	Wetland	

\*Note: For Cemetery, HAZMAT or Historic Site details, see Site ID keys on Exhibit 1, Study Area Road Network and Existing Conditions.

SCALE: 1" = 600'

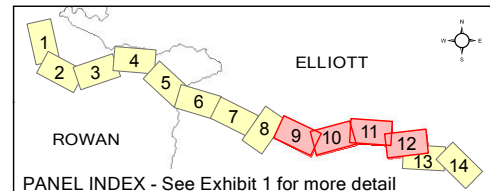

PANEL INDEX - See Exhibit 1 for more detail

Exhibit 2 Sheet 3 of 4  
**SELECTED ALTERNATIVE 3 and ENVIRONMENTAL CONSTRAINTS**  
 KY 32 RECONSTRUCTION  
 Rowan and Elliott Cos., Kentucky  
 KYTC Item No. 9-192.00



