

Appendix H:

ALTERNATIVE AND OPTION PLAN SHEETS


MicroStation v8.11.7.443 E-SHEET NAME: USER: RICEM DATE PLOTTED: June 16, 2014 FILE NAME: J:\173321 STATEWIDE PLANNING\173321LA6 - US 60 ACCESS MANAGEMENT\CADD\PLANS\4L ENTS SHEET 1.DGN

COUNTY OF	ITEM NO.	SHEET NO.
FRANKLIN	5-275.00	1



LEGEND

- | | | | |
|-----------|-----|---------------------|-----|
| EX. R/W | --- | PROP. SIDEWALK | --- |
| PROP. R/W | --- | PROP. CURB & GUTTER | --- |

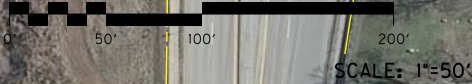

NOTE:
THE COMPLETE RANGE OF RIGHT OF WAY IMPACTS
WILL REQUIRE FURTHER MORE-DETAILED DESIGN.

US 60 TRAFFIC STUDY
4 LANE ACCESS CONSIDERATION

MATCHLINE

MATCHLINE



LEGEND

EX. R/W	— — — —	PROP. SIDEWALK	=====
PROP. R/W	=====	PROP. CURB & GUTTER	=====



NOTE:
THE COMPLETE RANGE OF RIGHT OF WAY IMPACTS
WILL REQUIRE FURTHER MORE-DETAILED DESIGN.

US 60 TRAFFIC STUDY
4 LANE ACCESS CONSIDERATION

FILE NAME: J:\173321 STATEWIDE PLANNING\173321\A6 - US 60 ACCESS MANAGEMENT\CADD\PLANS\4L ENTS SHEET 3.DGN


USER: RiceM
DATE PLOTTED: June 17, 2014

E-SHEET NAME:

MicroStation v8.11.7.443

MATCHLINE

MATCHLINE

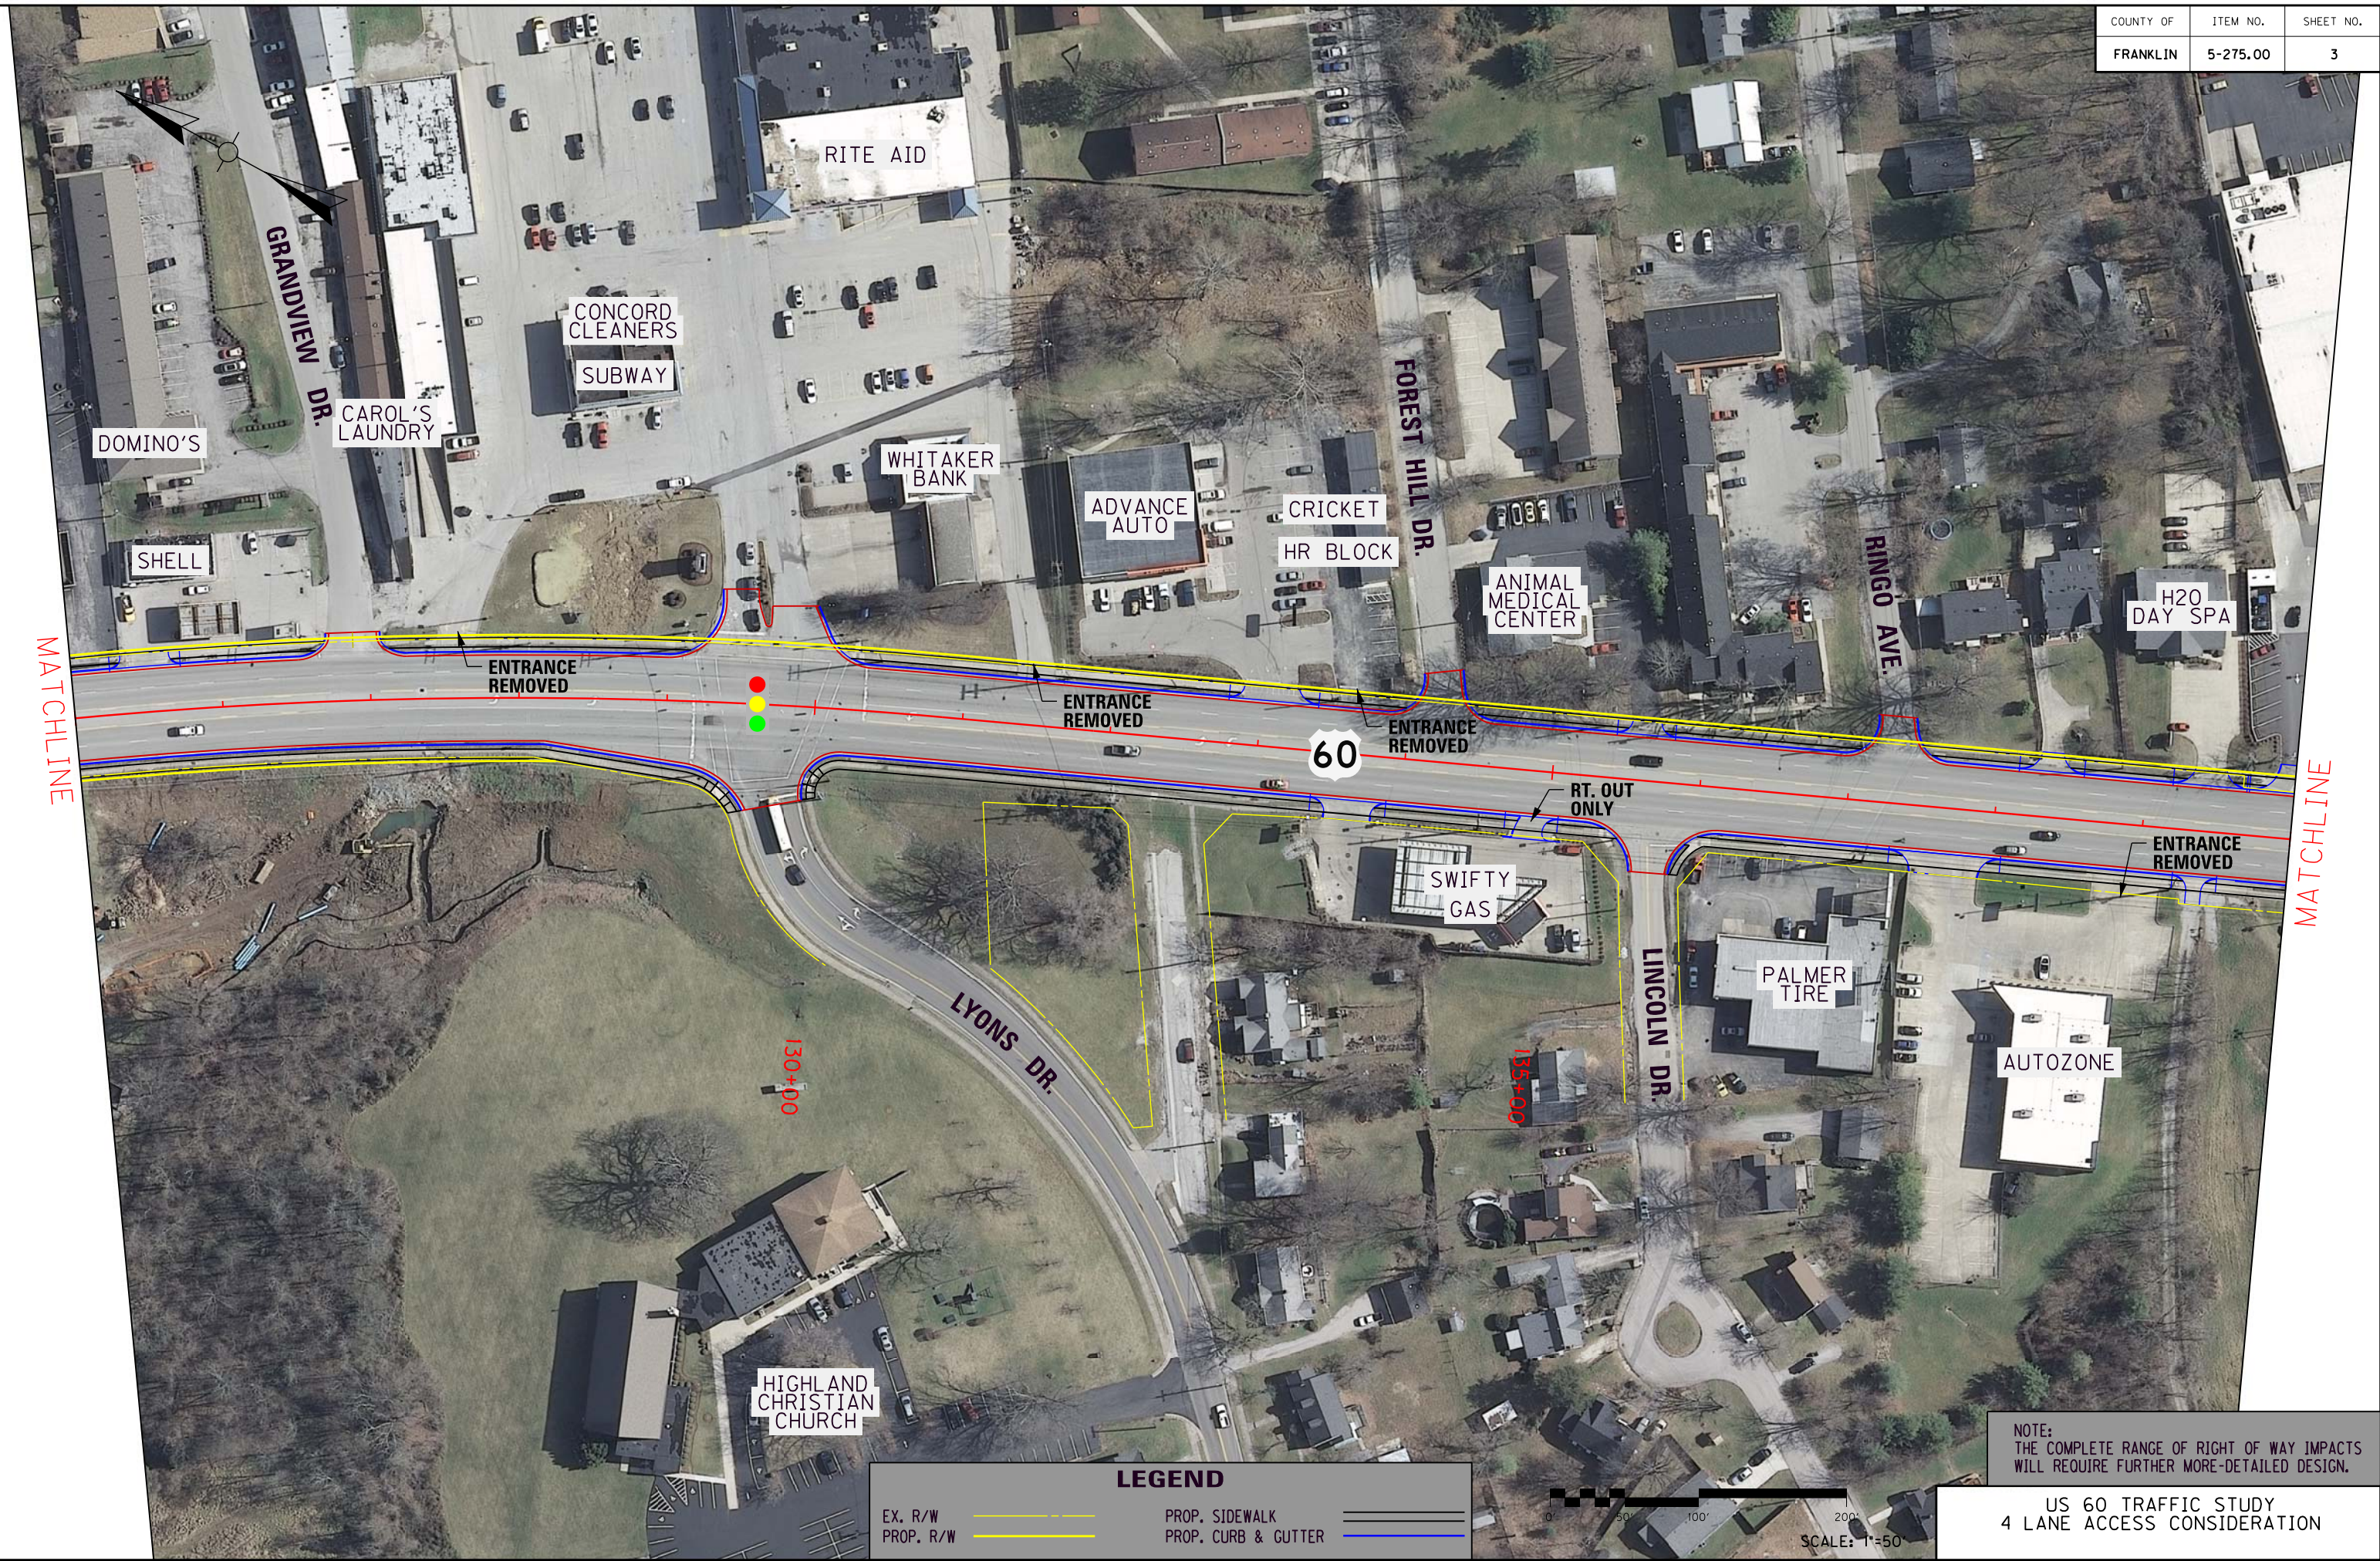

LEGEND

EX. R/W ———
PROP. R/W ———
PROP. SIDEWALK ———
PROP. CURB & GUTTER ———


NOTE:
THE COMPLETE RANGE OF RIGHT OF WAY IMPACTS
WILL REQUIRE FURTHER MORE-DETAILED DESIGN.

US 60 TRAFFIC STUDY
4 LANE ACCESS CONSIDERATION

COUNTY OF	ITEM NO.	SHEET NO.
FRANKLIN	5-275.00	5



FILE NAME: J:\173321 STATEWIDE PLANNING\173321LA6 - US 60 ACCESS MANAGEMENT\CADD\PLANS\4L ENTS SHEET 6.DGN
USER: RiceM
DATE PLOTTED: June 23, 2014
E-SHEET NAME:
MicroStation v8.11.7.443

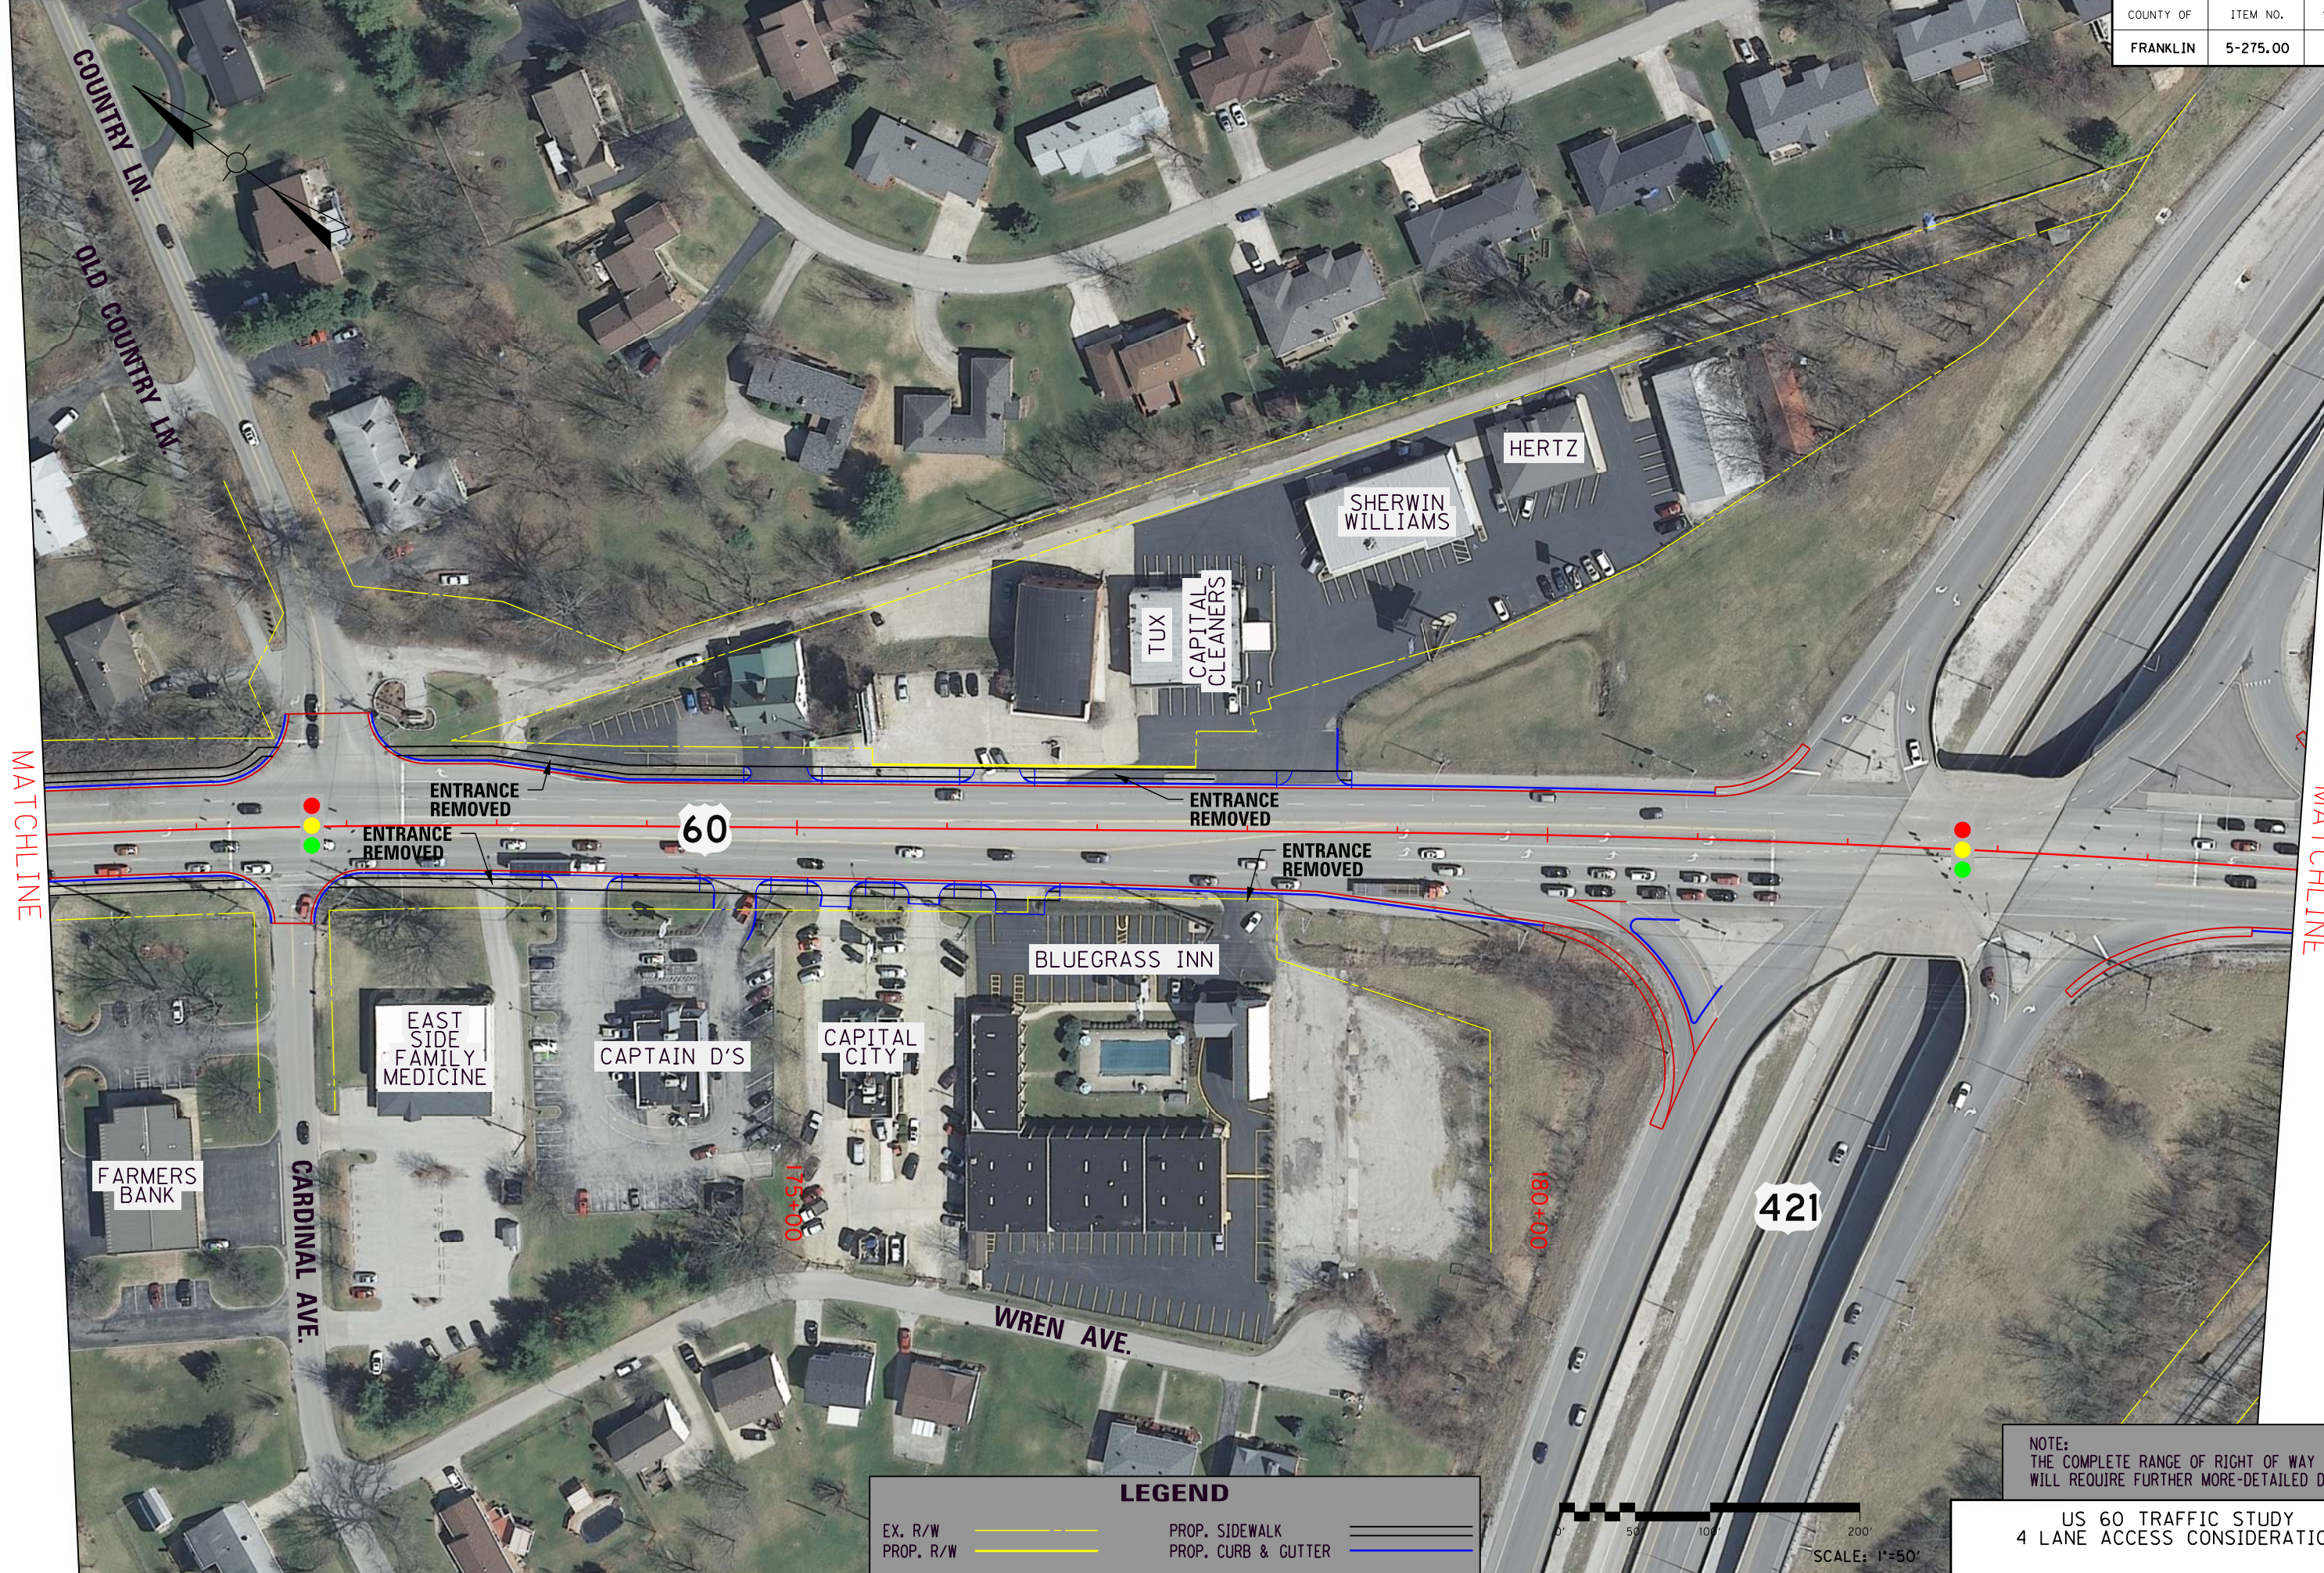

LEGEND

EX. R/W	---	PROP. SIDEWALK	---
PROP. R/W	---	PROP. CURB & GUTTER	---

SCALE: 1"=50'

US 60 TRAFFIC STUDY
4 LANE ACCESS CONSIDERATION

MATCHLINE

MATCHLINE



LEGEND

EX. R/W
PROP. R/W


PROP. SIDEWALK
PROP. CURB & GUTTER

NOTE:
THE COMPLETE RANGE OF RIGHT OF WAY IMPACTS
WILL REQUIRE FURTHER MORE-DETAILED DESIGN.

US 60 TRAFFIC STUDY
4 LANE ACCESS CONSIDERATION

SCALE: 1"=50'

MATCHLINE

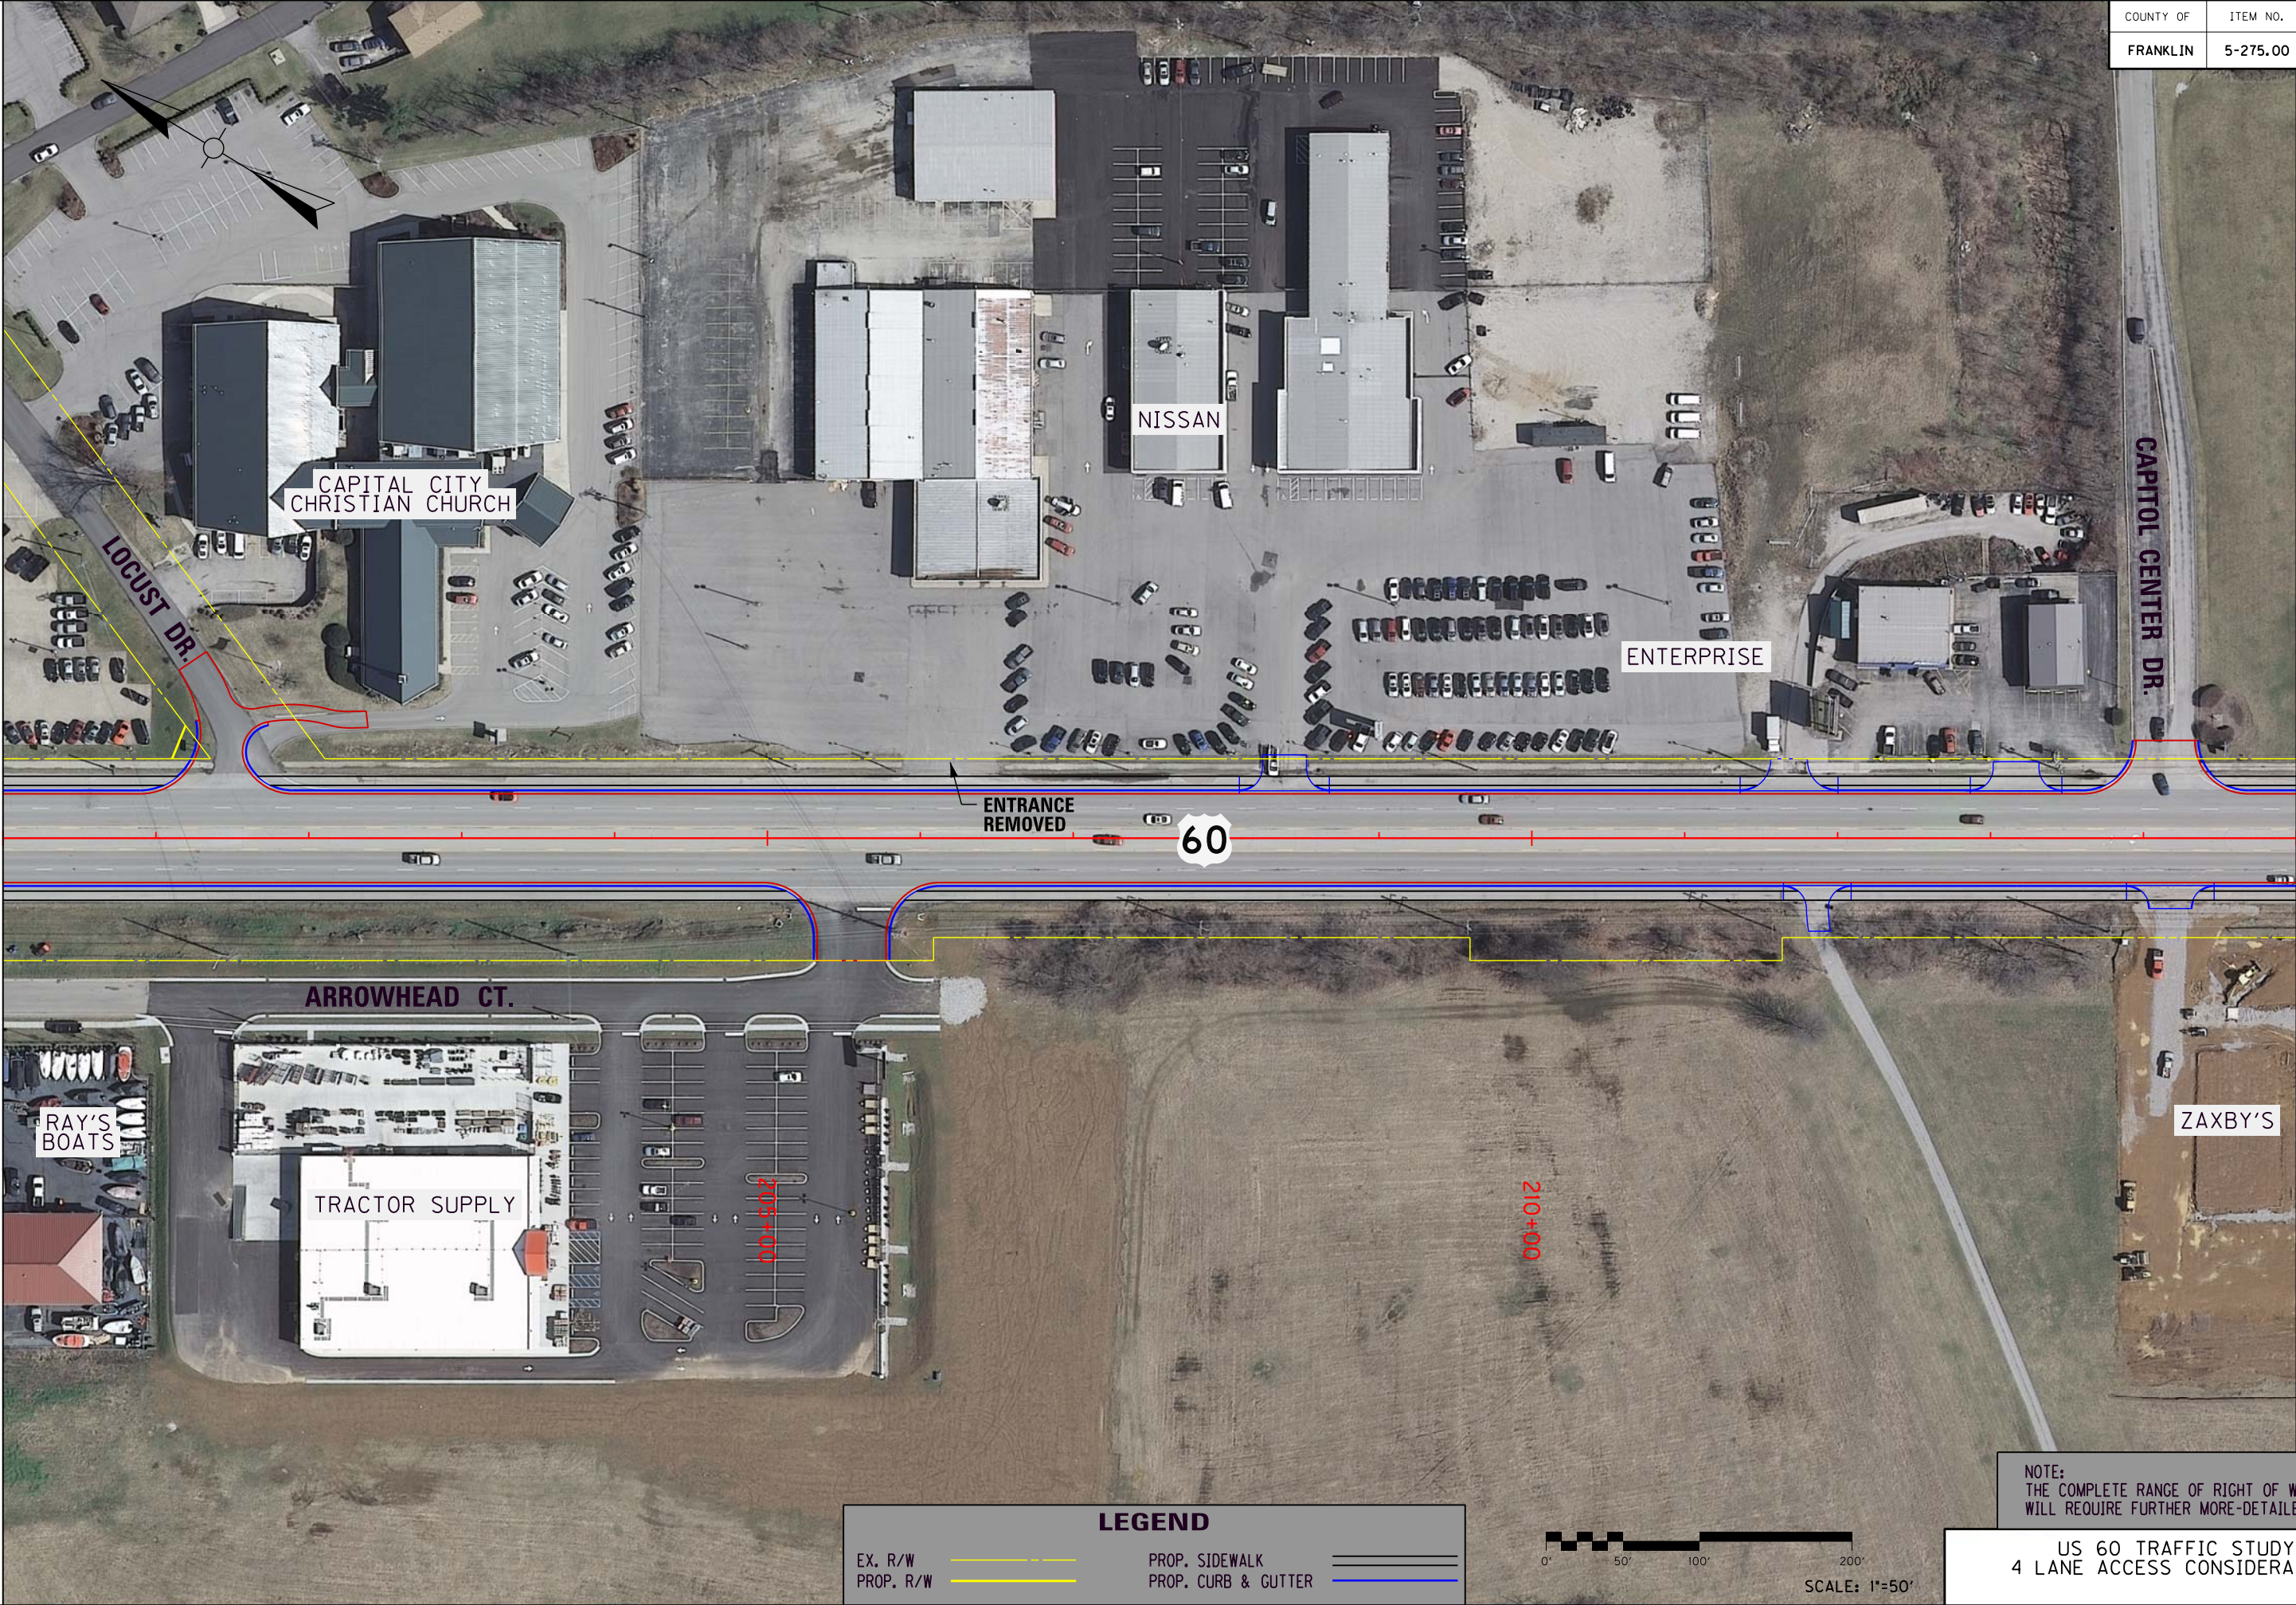

MATCHLINE

MATCHLINE

MATCHLINE



EX. R/W

PROP. R/W


PROP. SIDEWALK

PROP. CURB & CUTTER



NOTE:
THE COMPLETE RANGE OF RIGHT OF WAY IMPACTS
WILL REQUIRE FURTHER MORE-DETAILED DESIGN.

US 60 TRAFFIC STUDY
4 LANE ACCESS CONSIDERATION

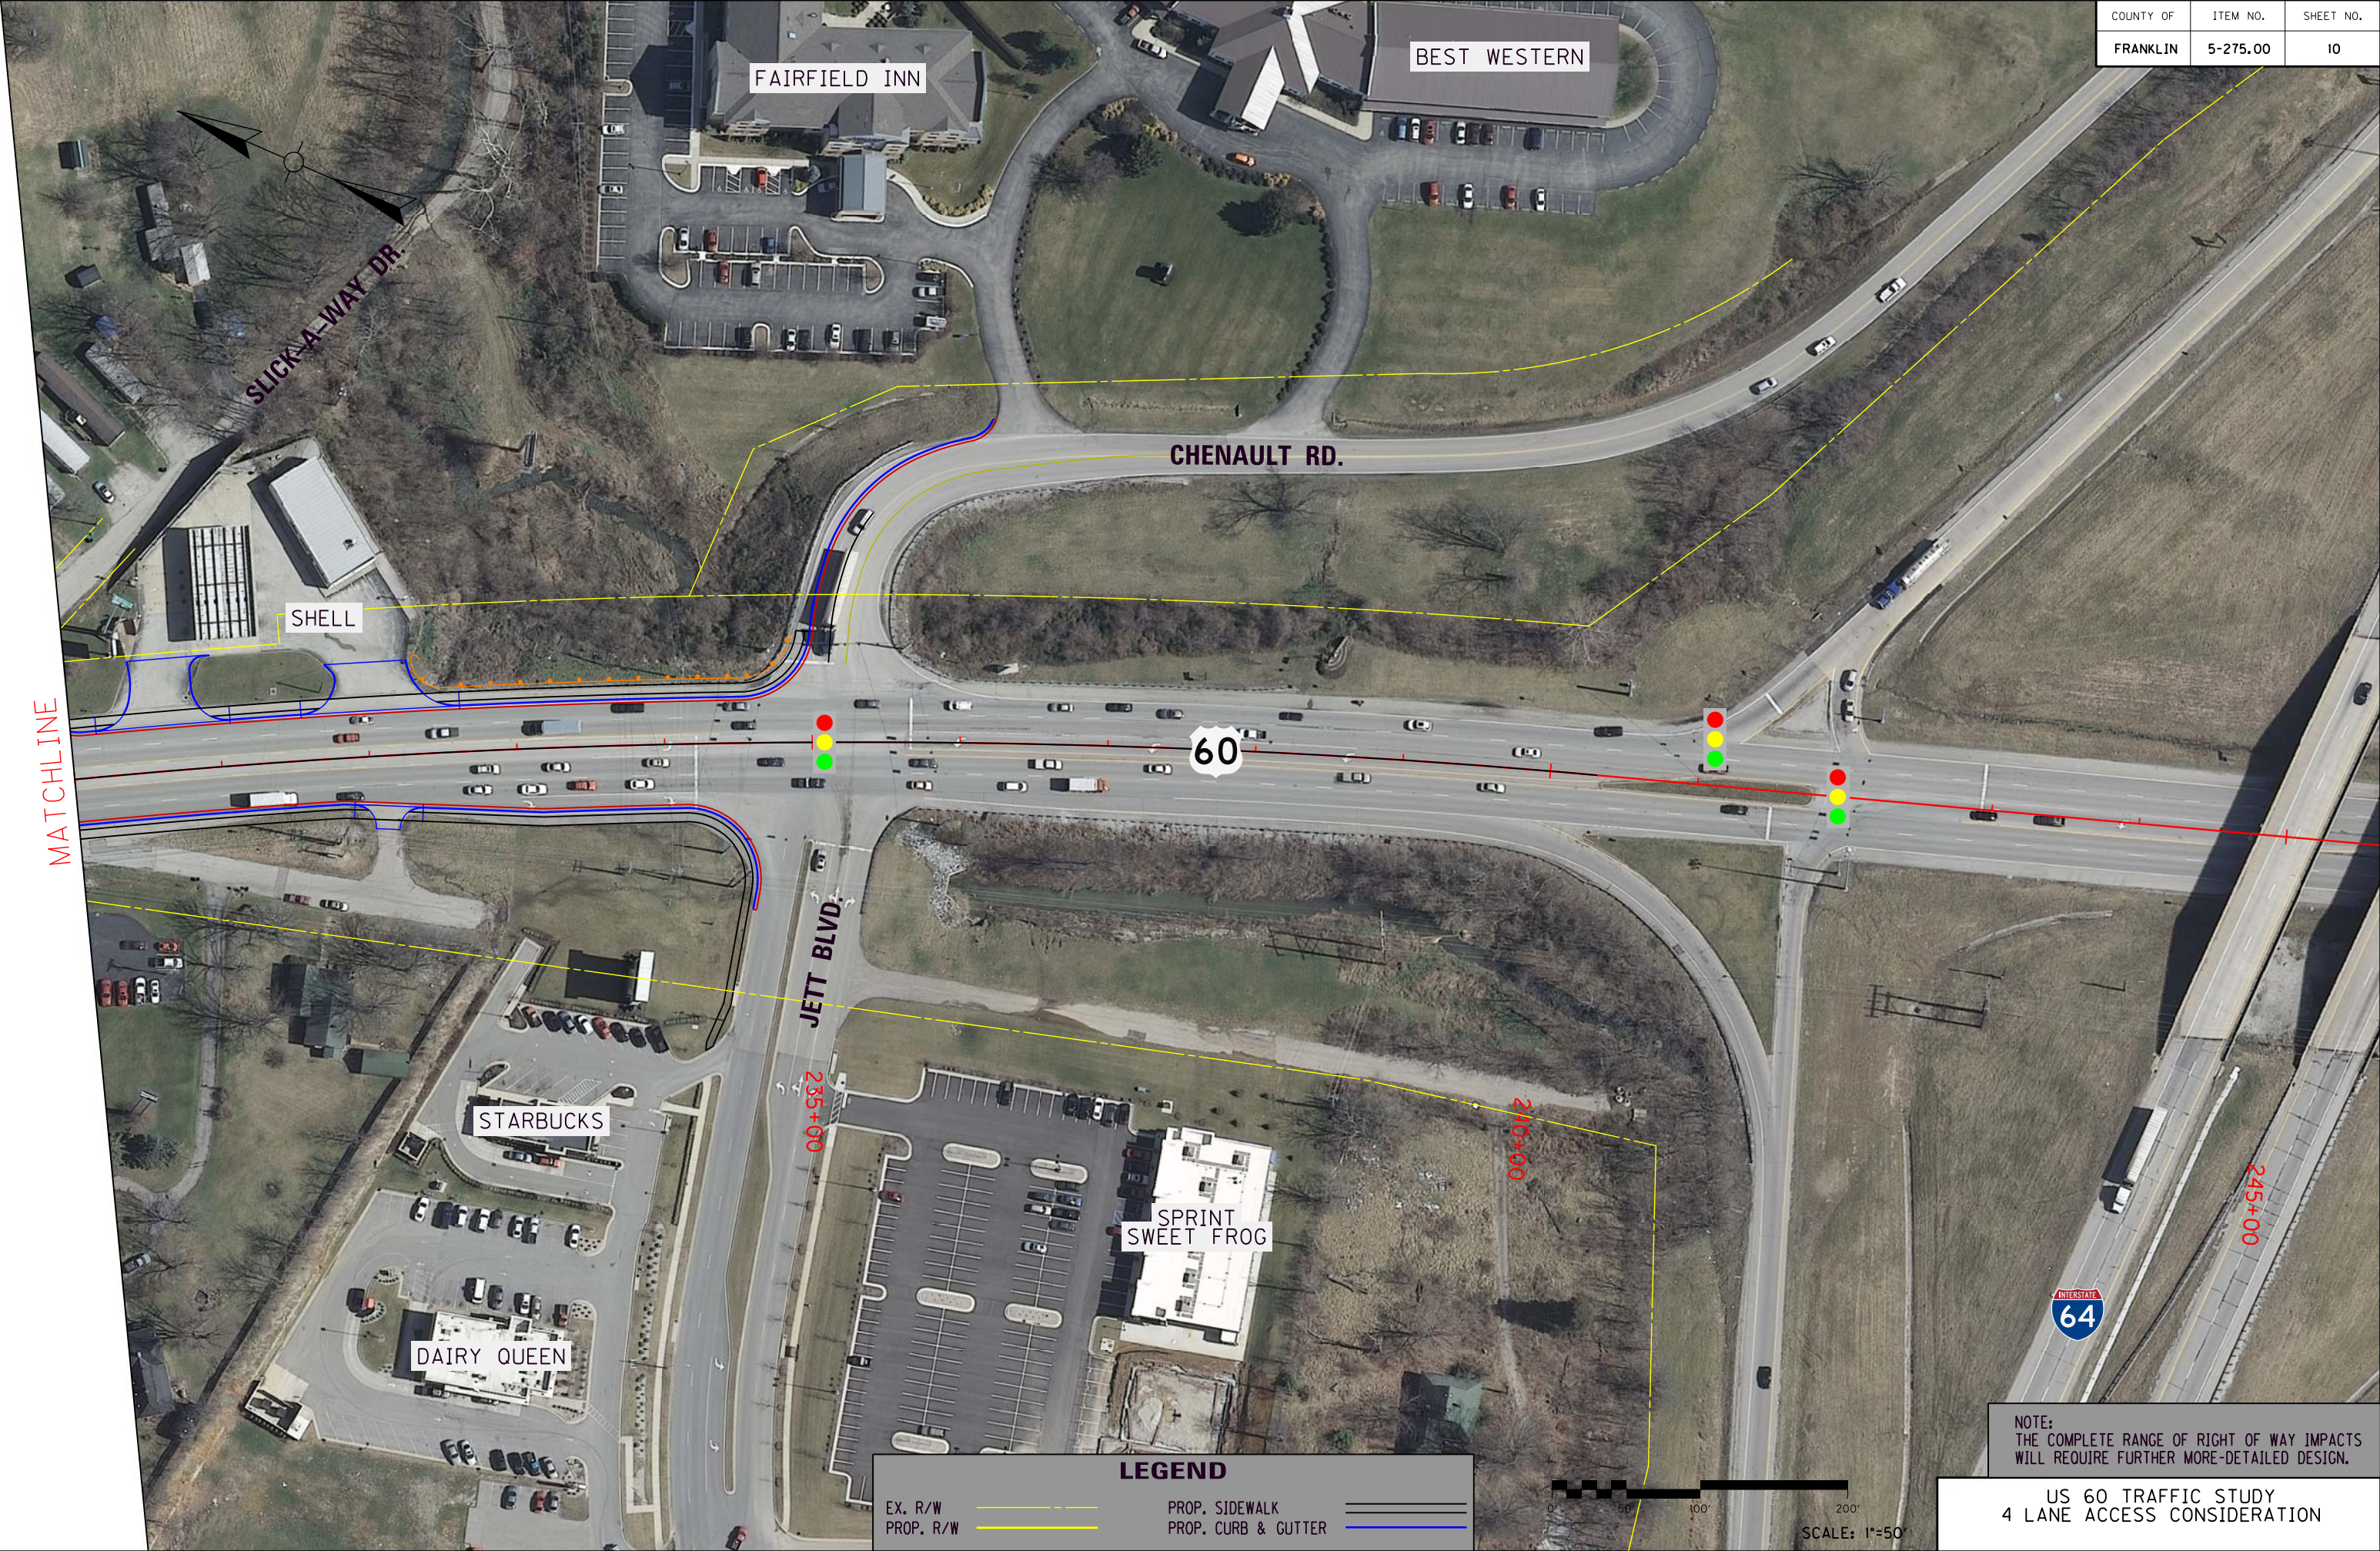

COUNTY OF	ITEM NO.	SHEET NO.
FRANKLIN	5-275.00	1

MicroStation v8.11.7.443 E-SHEET NAME: USER: RICEM DATE PLOTTED: June 17, 2014 FILE NAME: J:\73321 STATEWIDE PLANNING\73321LA6 - US 60 ACCESS MANAGEMENT\CADD\PLANS\4L SHEET 1.DGN




EX. R/W

PROP. R/W

RAISED GRASS MEDIAN

PROP. SIDEWALK

PROP. CURB & GUTTER

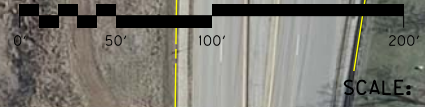

NOTE:
THE COMPLETE RANGE OF RIGHT OF WAY IMPACTS
WILL REQUIRE FURTHER MORE-DETAILED DESIGN.

US 60 TRAFFIC STUDY
4 LANE WITH BARRIER MEDIAN

MicroStation v8.11.7.443 E-SHEET NAME: USER: RICEM DATE PLOTTED: June 17, 2014 FILE NAME: J:\173321 STATEWIDE PLANNING\173321\A6 - US 60 ACCESS MANAGEMENT\CADD\PLANS\A1 SHEET 2.DGN

COUNTY OF	ITEM NO.	SHEET NO.
FRANKLIN	5-275.00	2

MATCHLINE

MATCHLINE



EX. R/W

PROP. R/W

RAISED GRASS MEDIAN

PROP. SIDEWALK


PROP. CURB & GUTTER

LEGEND

RAISED GRASS MEDIAN

PROP. SIDEWALK

PROP. CURB & GUTTER

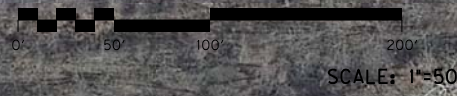

NOTE:
THE COMPLETE RANGE OF RIGHT OF WAY IMPACTS
WILL REQUIRE FURTHER MORE-DETAILED DESIGN.

US 60 TRAFFIC STUDY
4 LANE WITH BARRIER MEDIAN

FILE NAME: J:\173321 STATEWIDE PLANNING\173321\A6 - US 60 ACCESS MANAGEMENT\CADD\PLANS\4L SHEET 3.DGN


USER: RiceM
DATE PLOTTED: June 17, 2014

E-SHEET NAME:

MicroStation v8.11.7.443

MATCHLINE

MATCHLINE

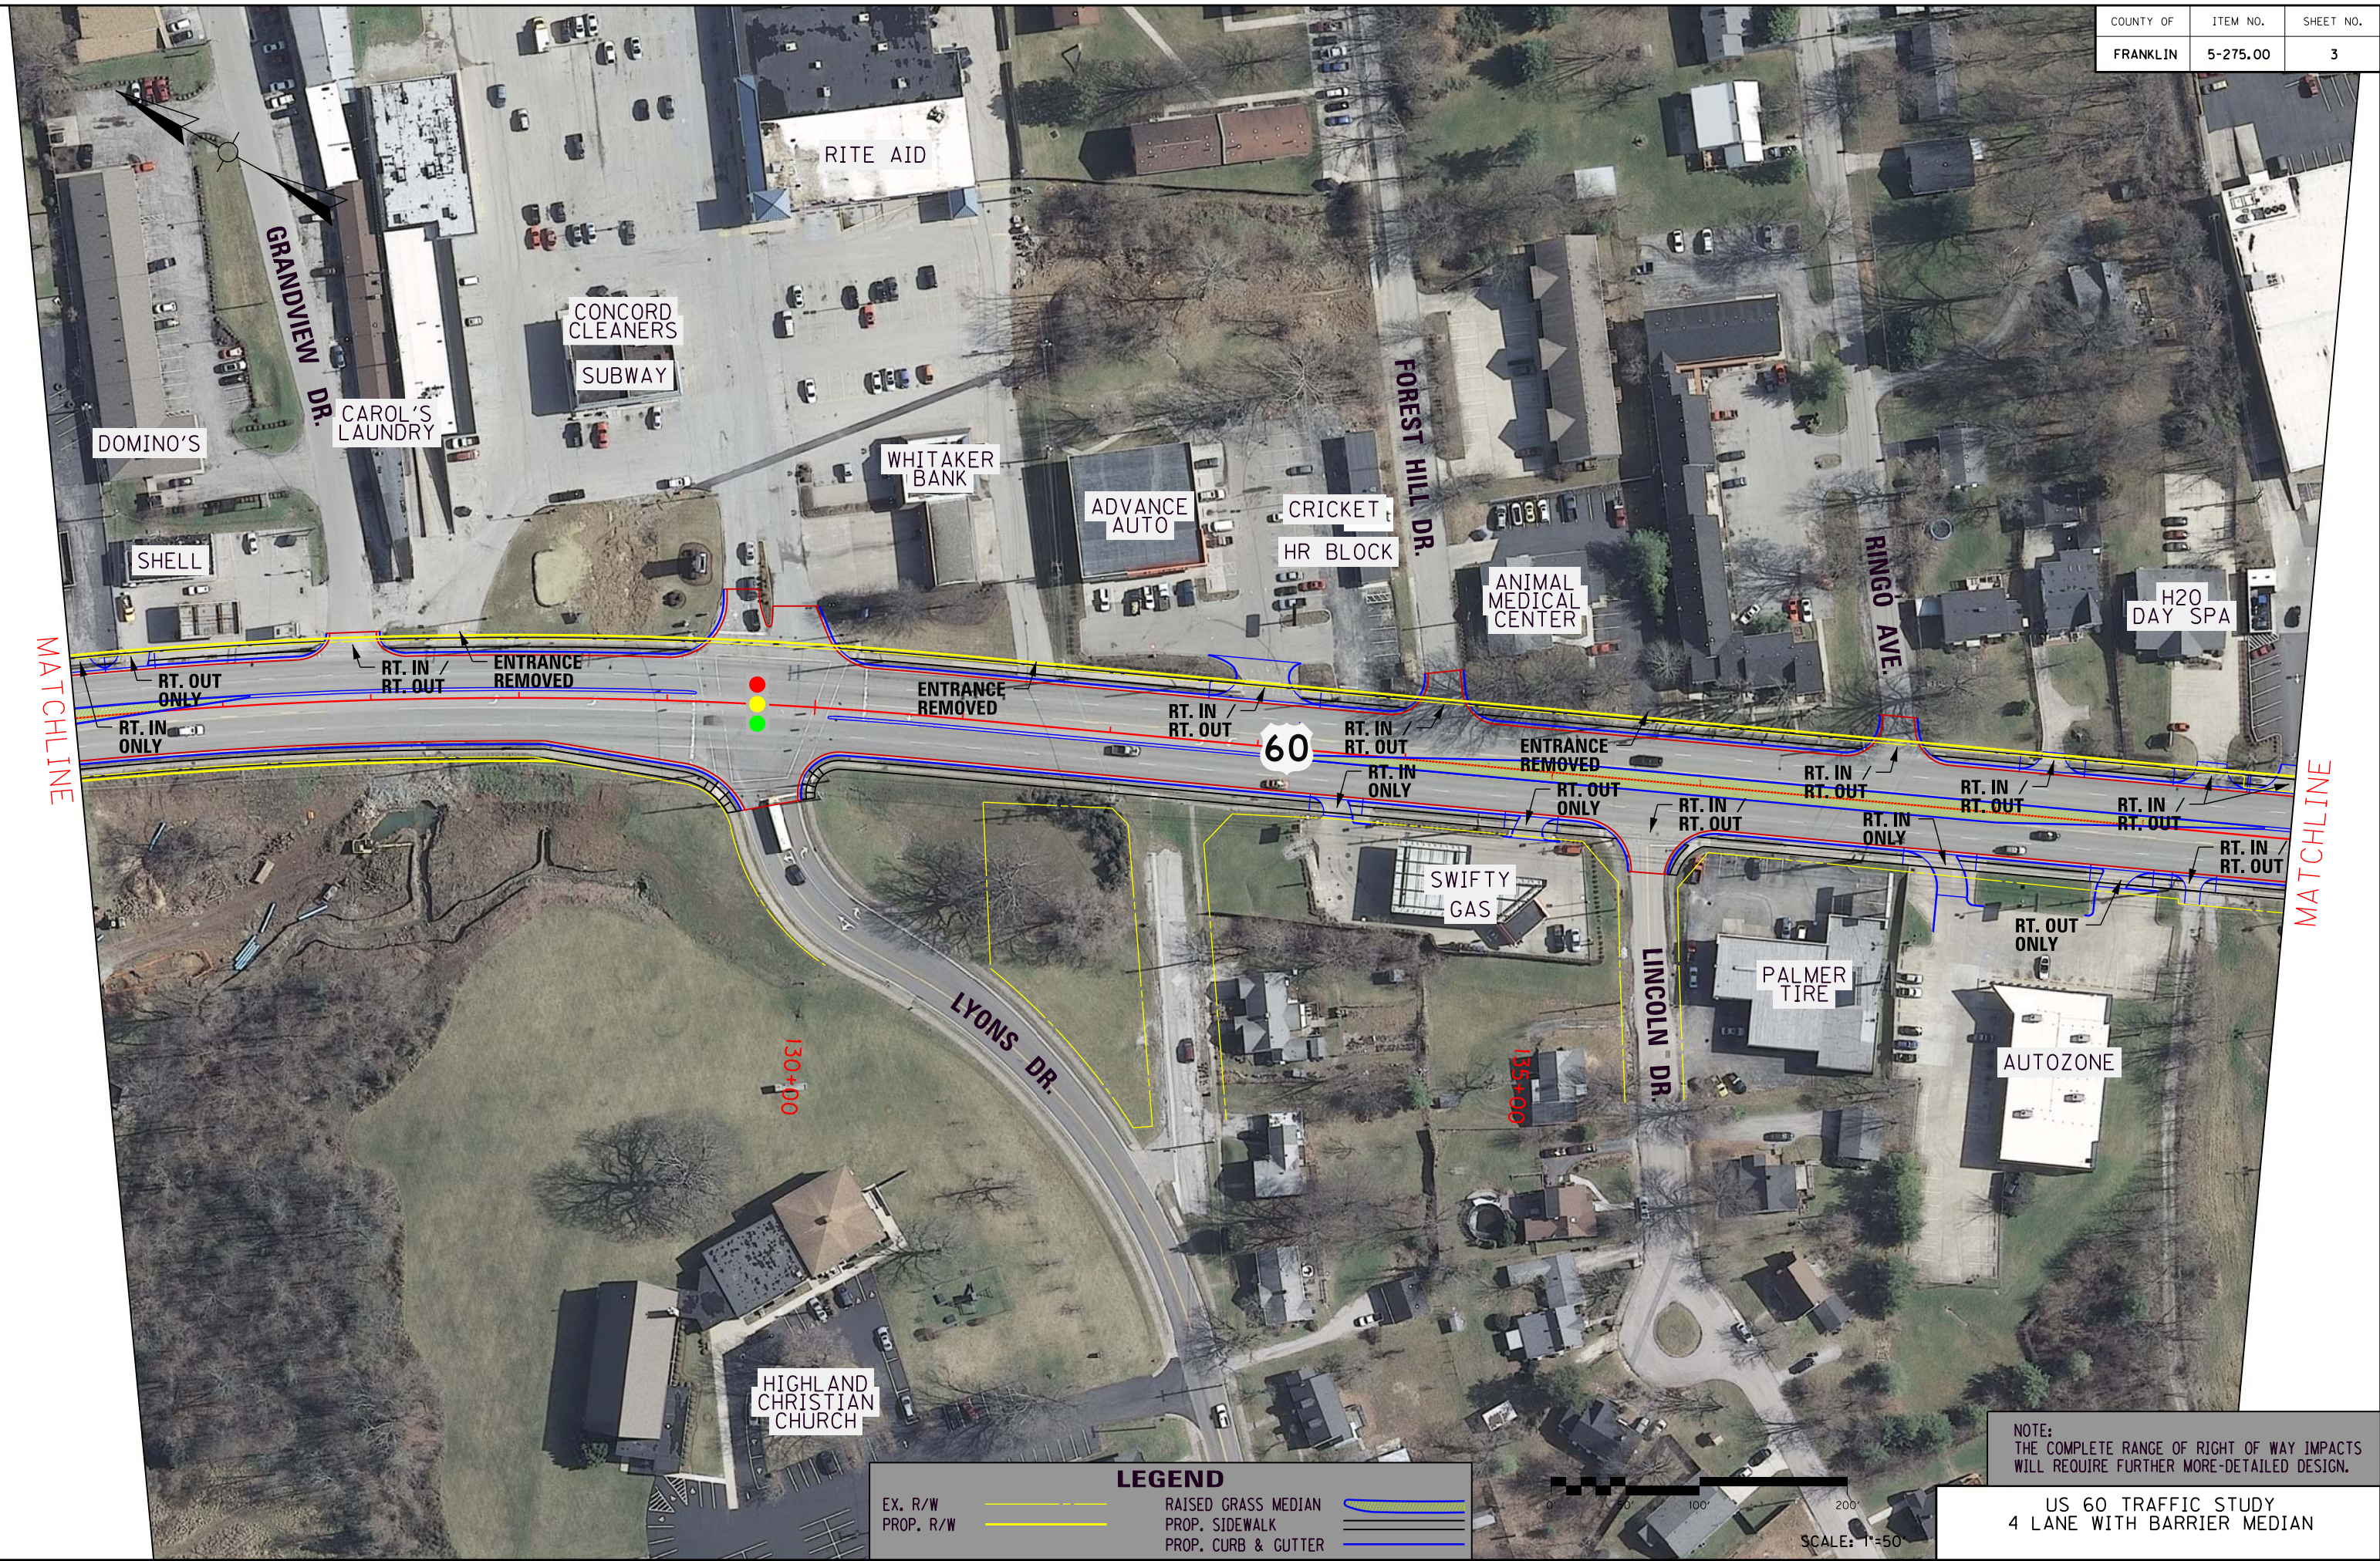

LEGEND


EX. R/W	— — — — —	RAISED GRASS MEDIAN	— — — — —
PROP. R/W	— — — — —	PROP. SIDEWALK	— — — — —
		PROP. CURB & GUTTER	— — — — —

NOTE:
THE COMPLETE RANGE OF RIGHT OF WAY IMPACTS
WILL REQUIRE FURTHER MORE-DETAILED DESIGN.

US 60 TRAFFIC STUDY
4 LANE WITH BARRIER MEDIAN

SCALE: 1"=50'

FILE NAME: J:\173321 STATEWIDE PLANNING\173321LA6 - US 60 ACCESS MANAGEMENT\CADD\PLANS\4L SHEET 4.DGN
USER: RICE
DATE PLOTTED: June 17, 2014
E-SHEET NAME:
MicroStation v8.11.7.443

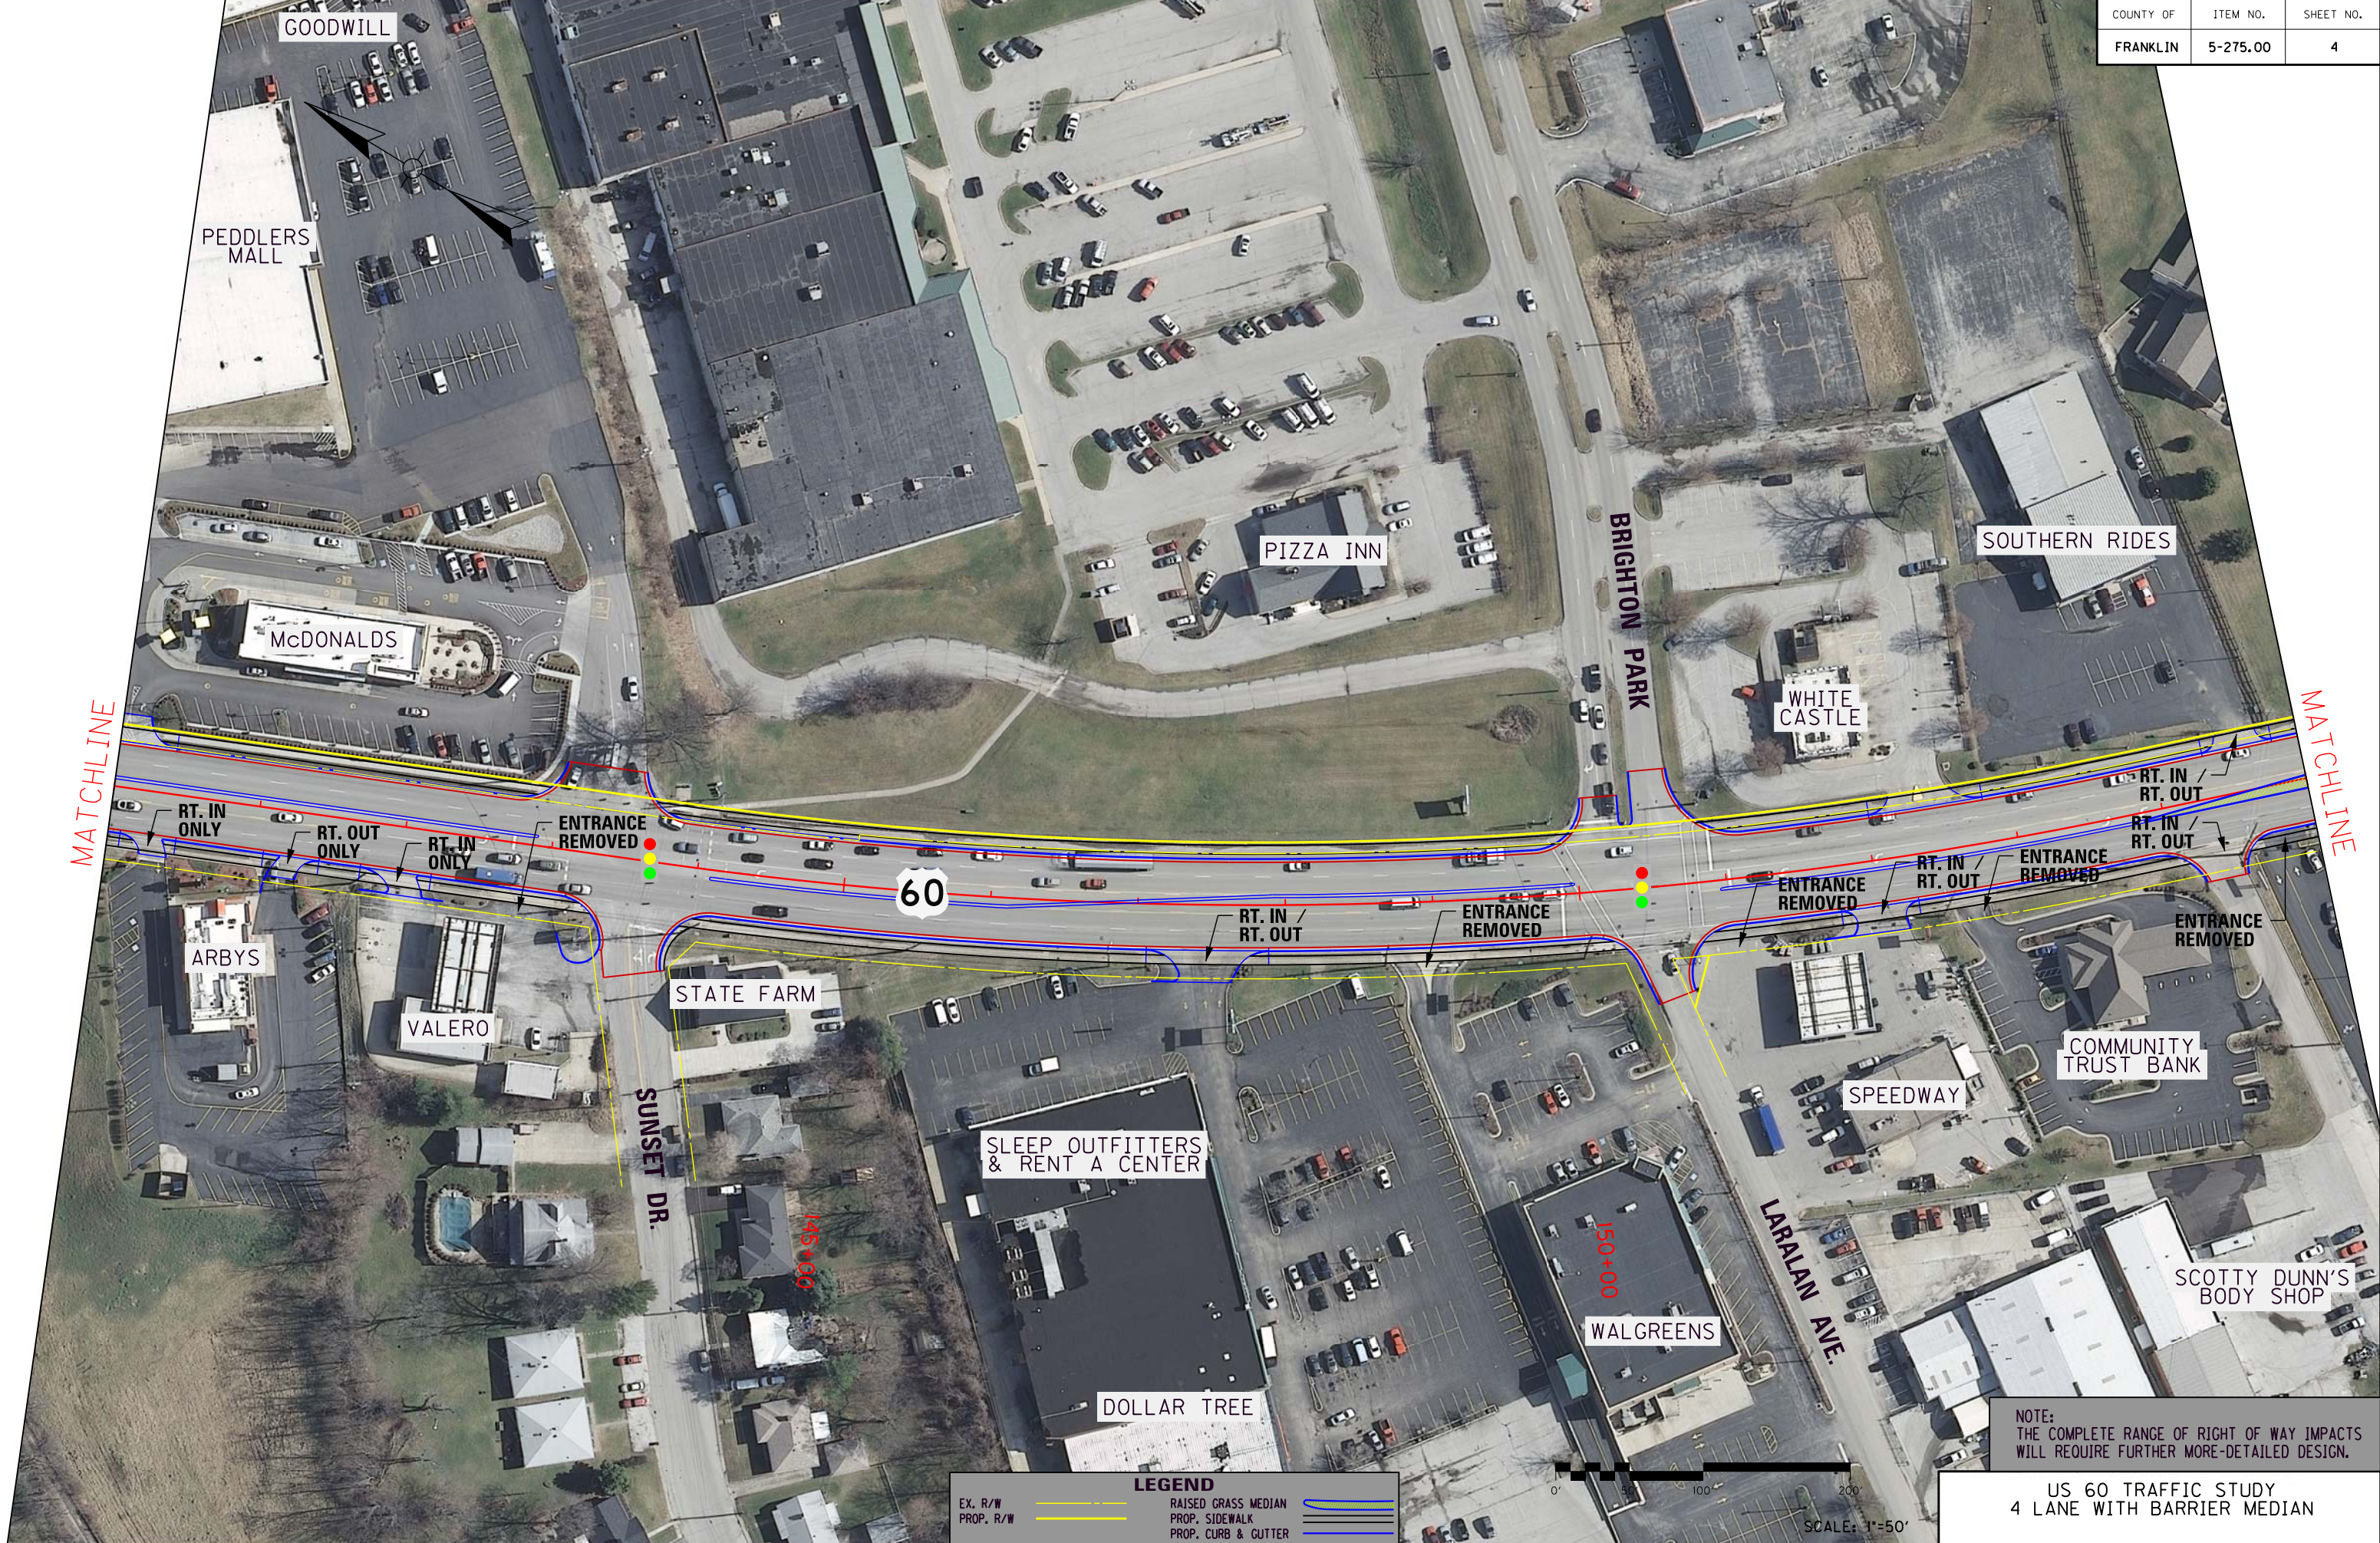

MicroStation v8.11.7.443 E-SHEET NAME: DATE PLOTTED: June 17, 2014 USER: RiceM FILE NAME: J:\173321\STATEWIDE PLANNING\173321LA6 - US 60 ACCESS MANAGEMENT\CADD\PLANS\4L SHEET 5.DGN

MATCHLINE

MATCHLINE



LEGEND


EX. R/W	---	RAISED GRASS MEDIAN	---
PROP. R/W	---	PROP. SIDEWALK	---
	---	PROP. CURB & CUTTER	---



NOTE:
THE COMPLETE RANGE OF RIGHT OF WAY IMPACTS
WILL REQUIRE FURTHER MORE-DETAILED DESIGN.

US 60 TRAFFIC STUDY
4 LANE WITH BARRIER MEDIAN

FILE NAME: J:\173321 STATEWIDE PLANNING\173321L6 - US 60 ACCESS MANAGEMENT\CADD\PLANS\4L SHEET 6.DGN
USER: RceM
DATE PLOTTED: June 17, 2014
E-SHEET NAME:
MicroStation v8.11.7.443

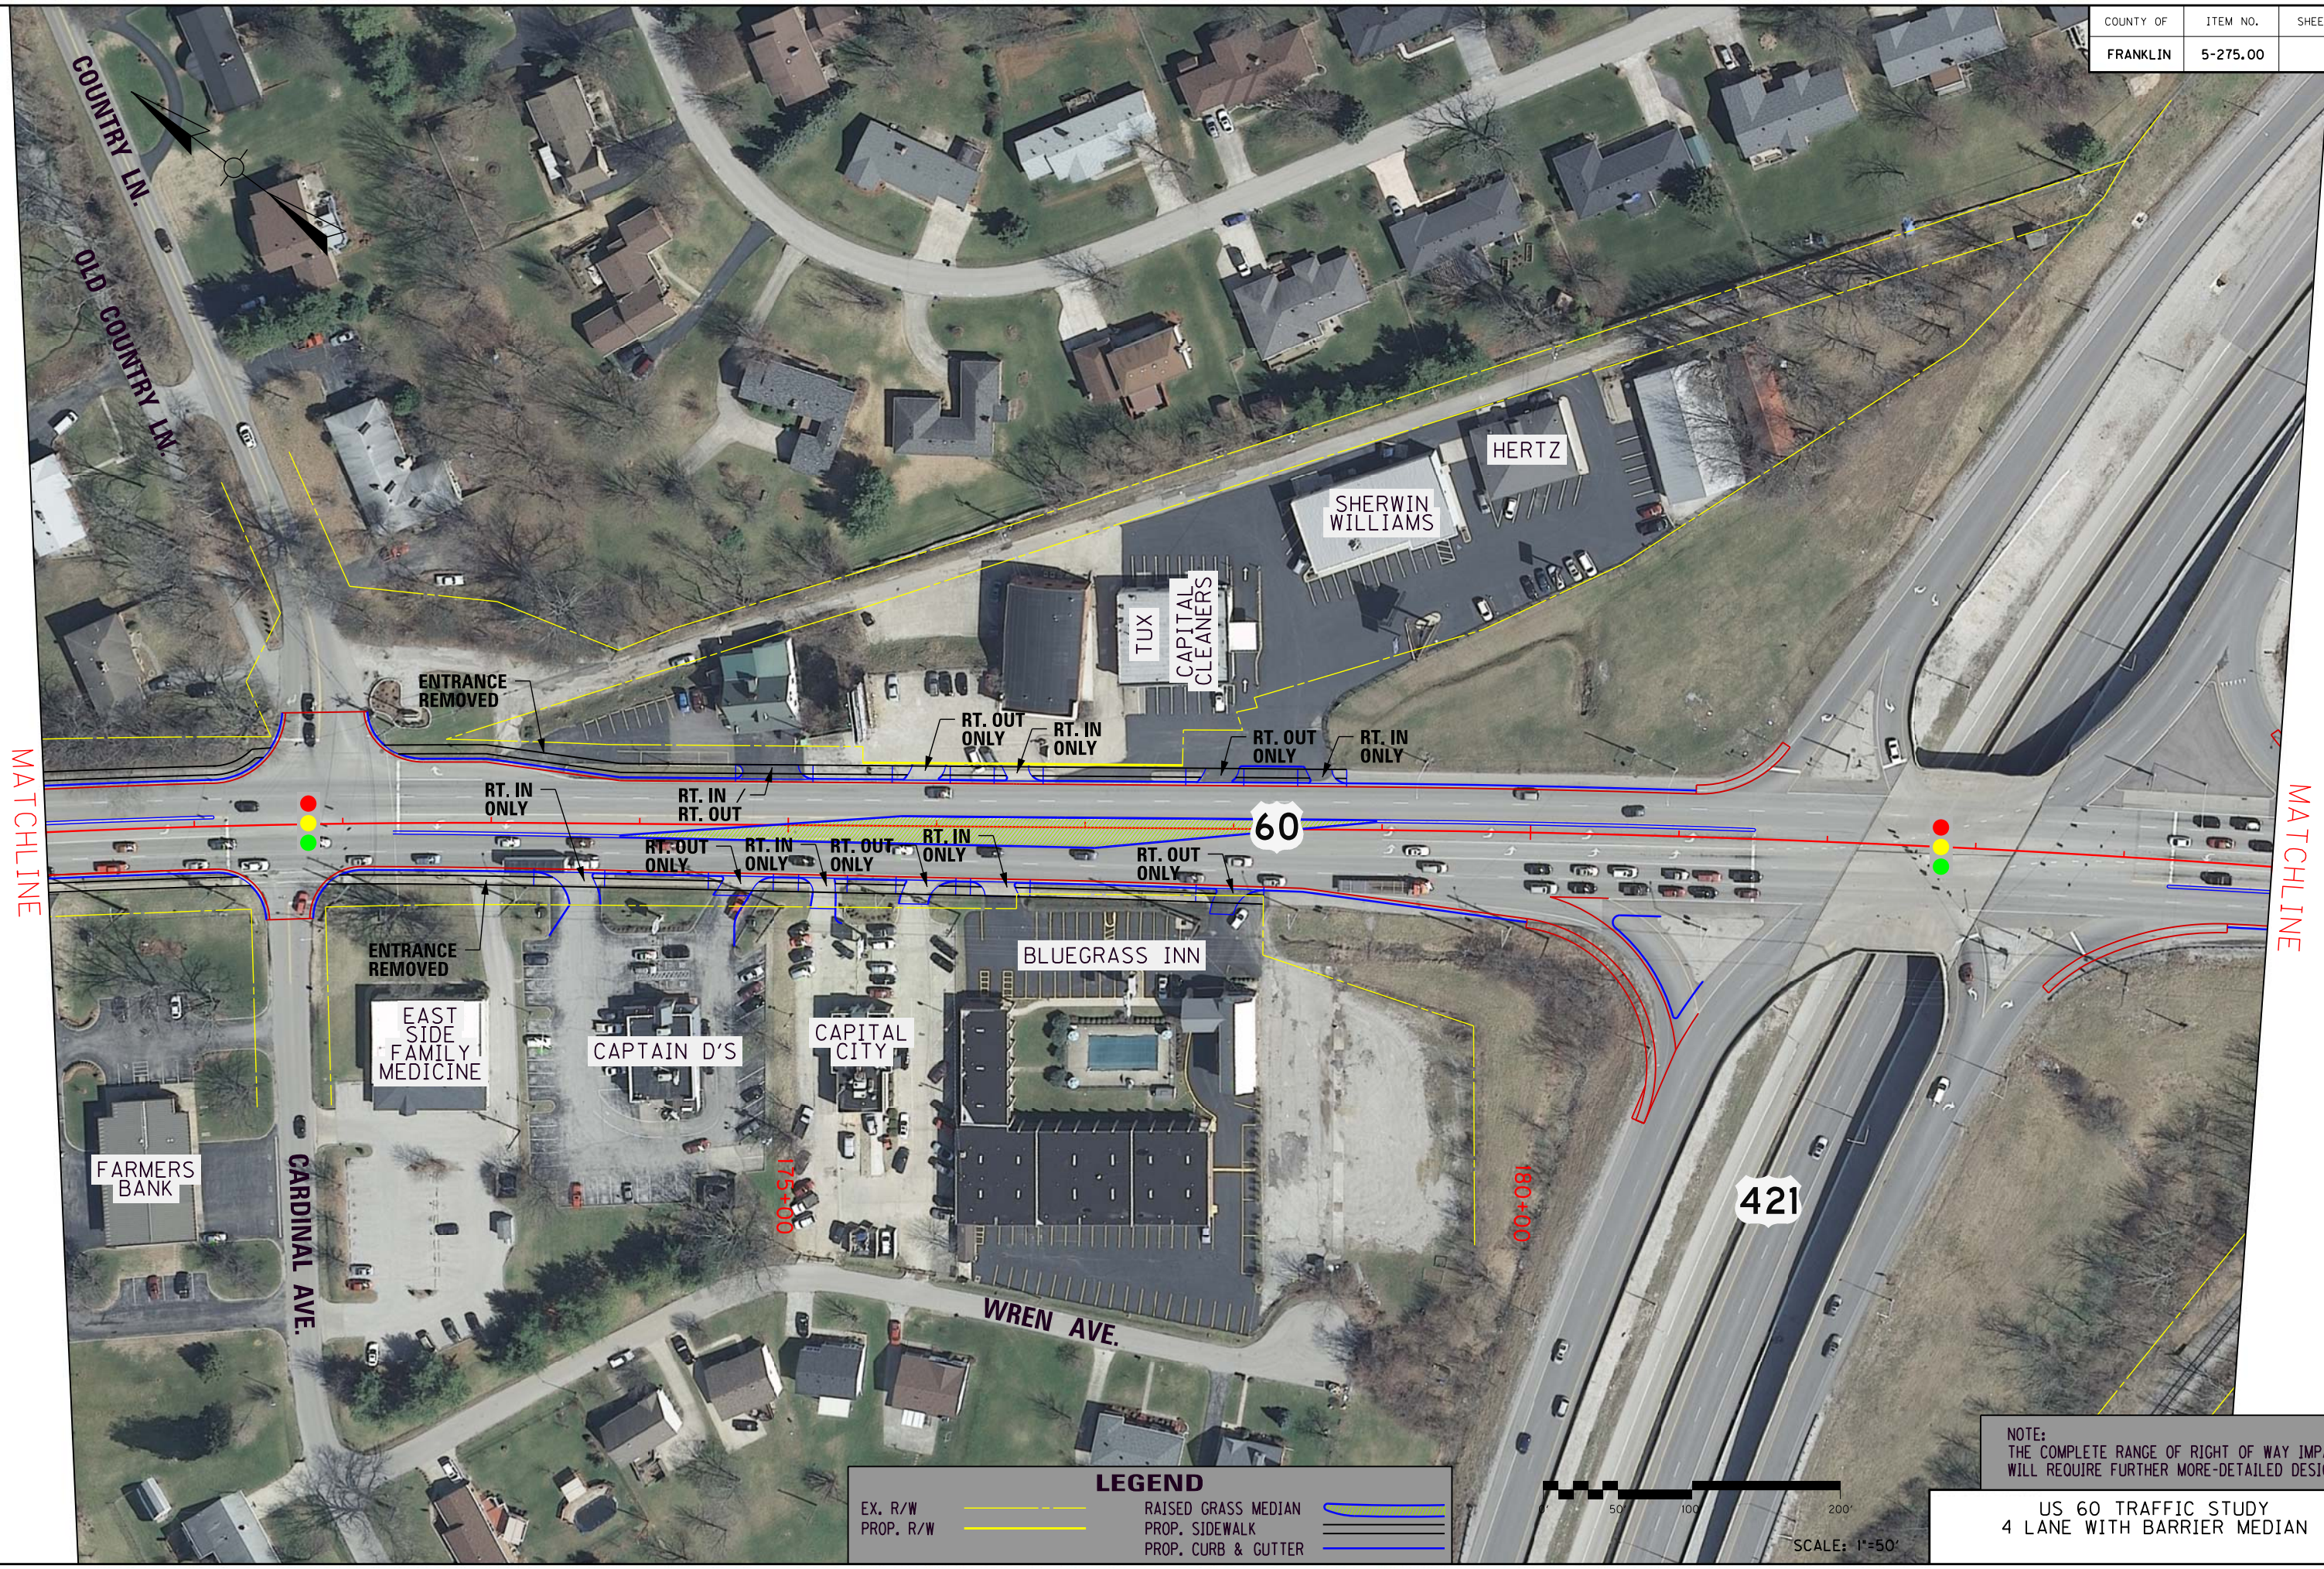

LEGEND

EX. R/W

PROP. R/W

RAISED GRASS MEDIAN

PROP. SIDEWALK


PROP. CURB & CUTTER

NOTE:
THE COMPLETE RANGE OF RIGHT OF WAY IMPACTS
WILL REQUIRE FURTHER MORE-DETAILED DESIGN.

US 60 TRAFFIC STUDY
4 LANE WITH BARRIER MEDIAN

MATCHLINE

MATCHLINE

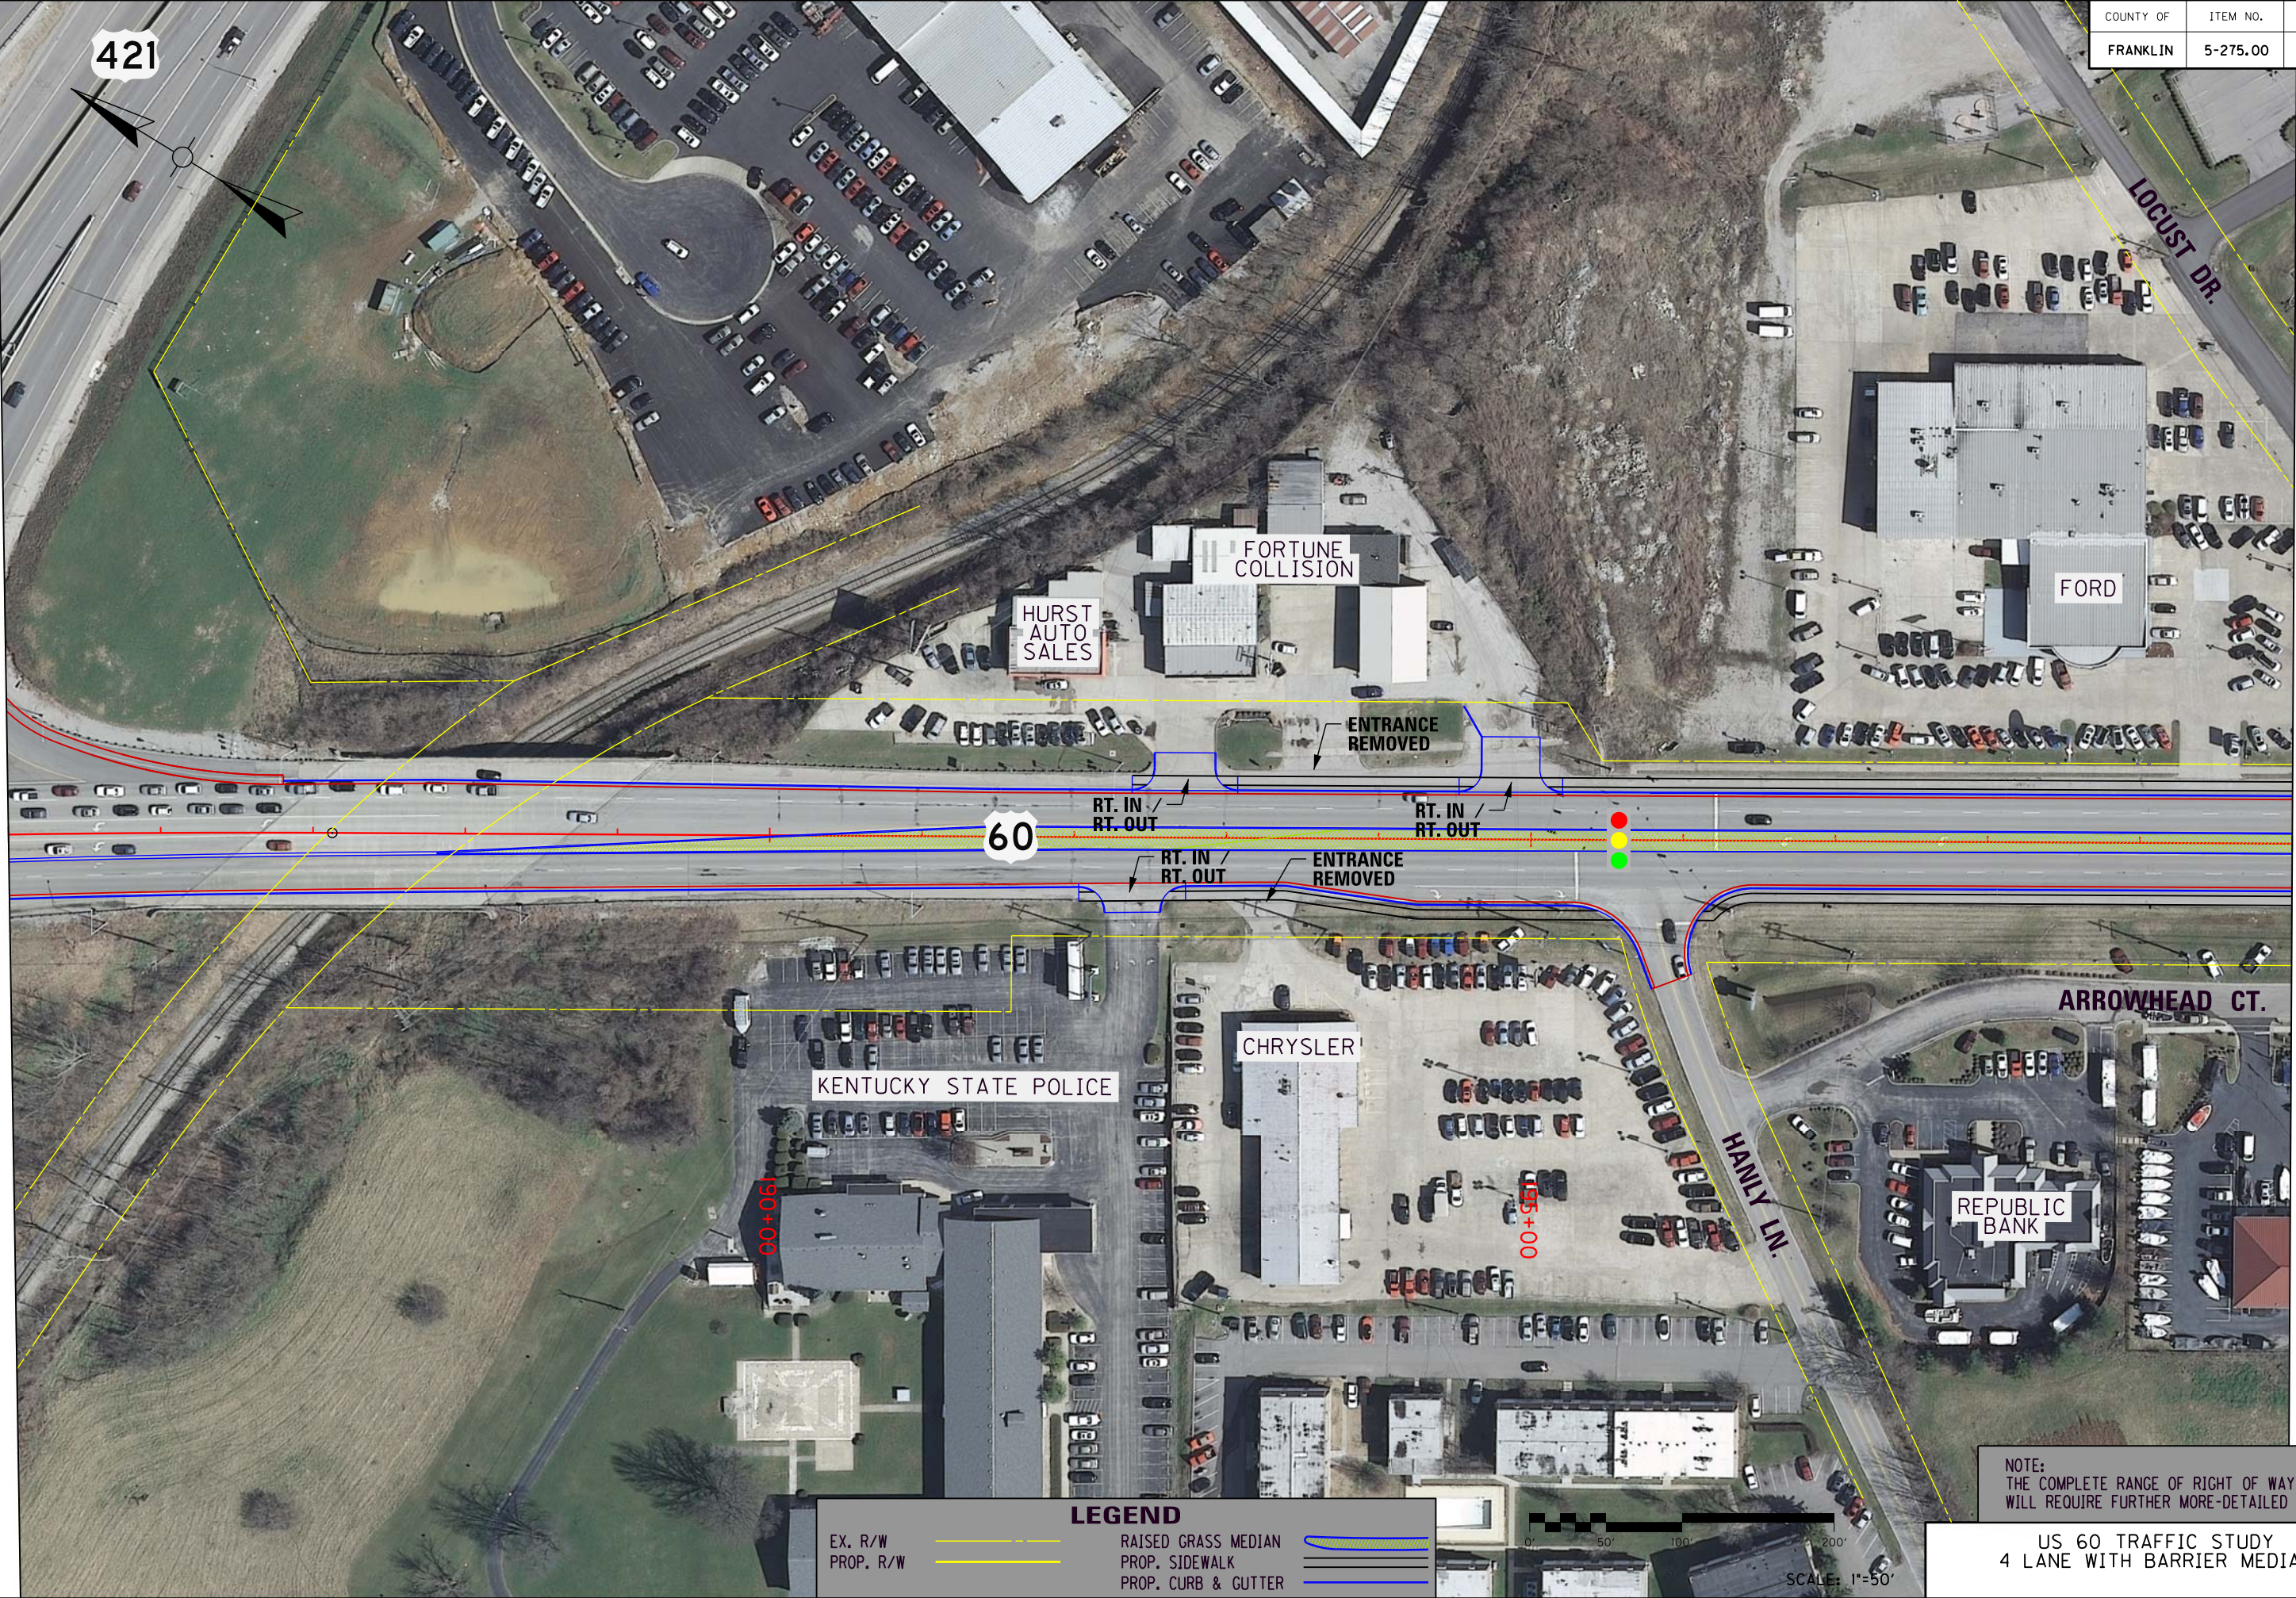


NOTE:
THE COMPLETE RANGE OF RIGHT OF WAY IMPACTS
WILL REQUIRE FURTHER MORE-DETAILED DESIGN.

US 60 TRAFFIC STUDY
4 LANE WITH BARRIER MEDIAN

COUNTY OF	ITEM NO.	SHEET NO.
FRANKLIN	5-275.00	8

MATCHLINE

MATCHLINE

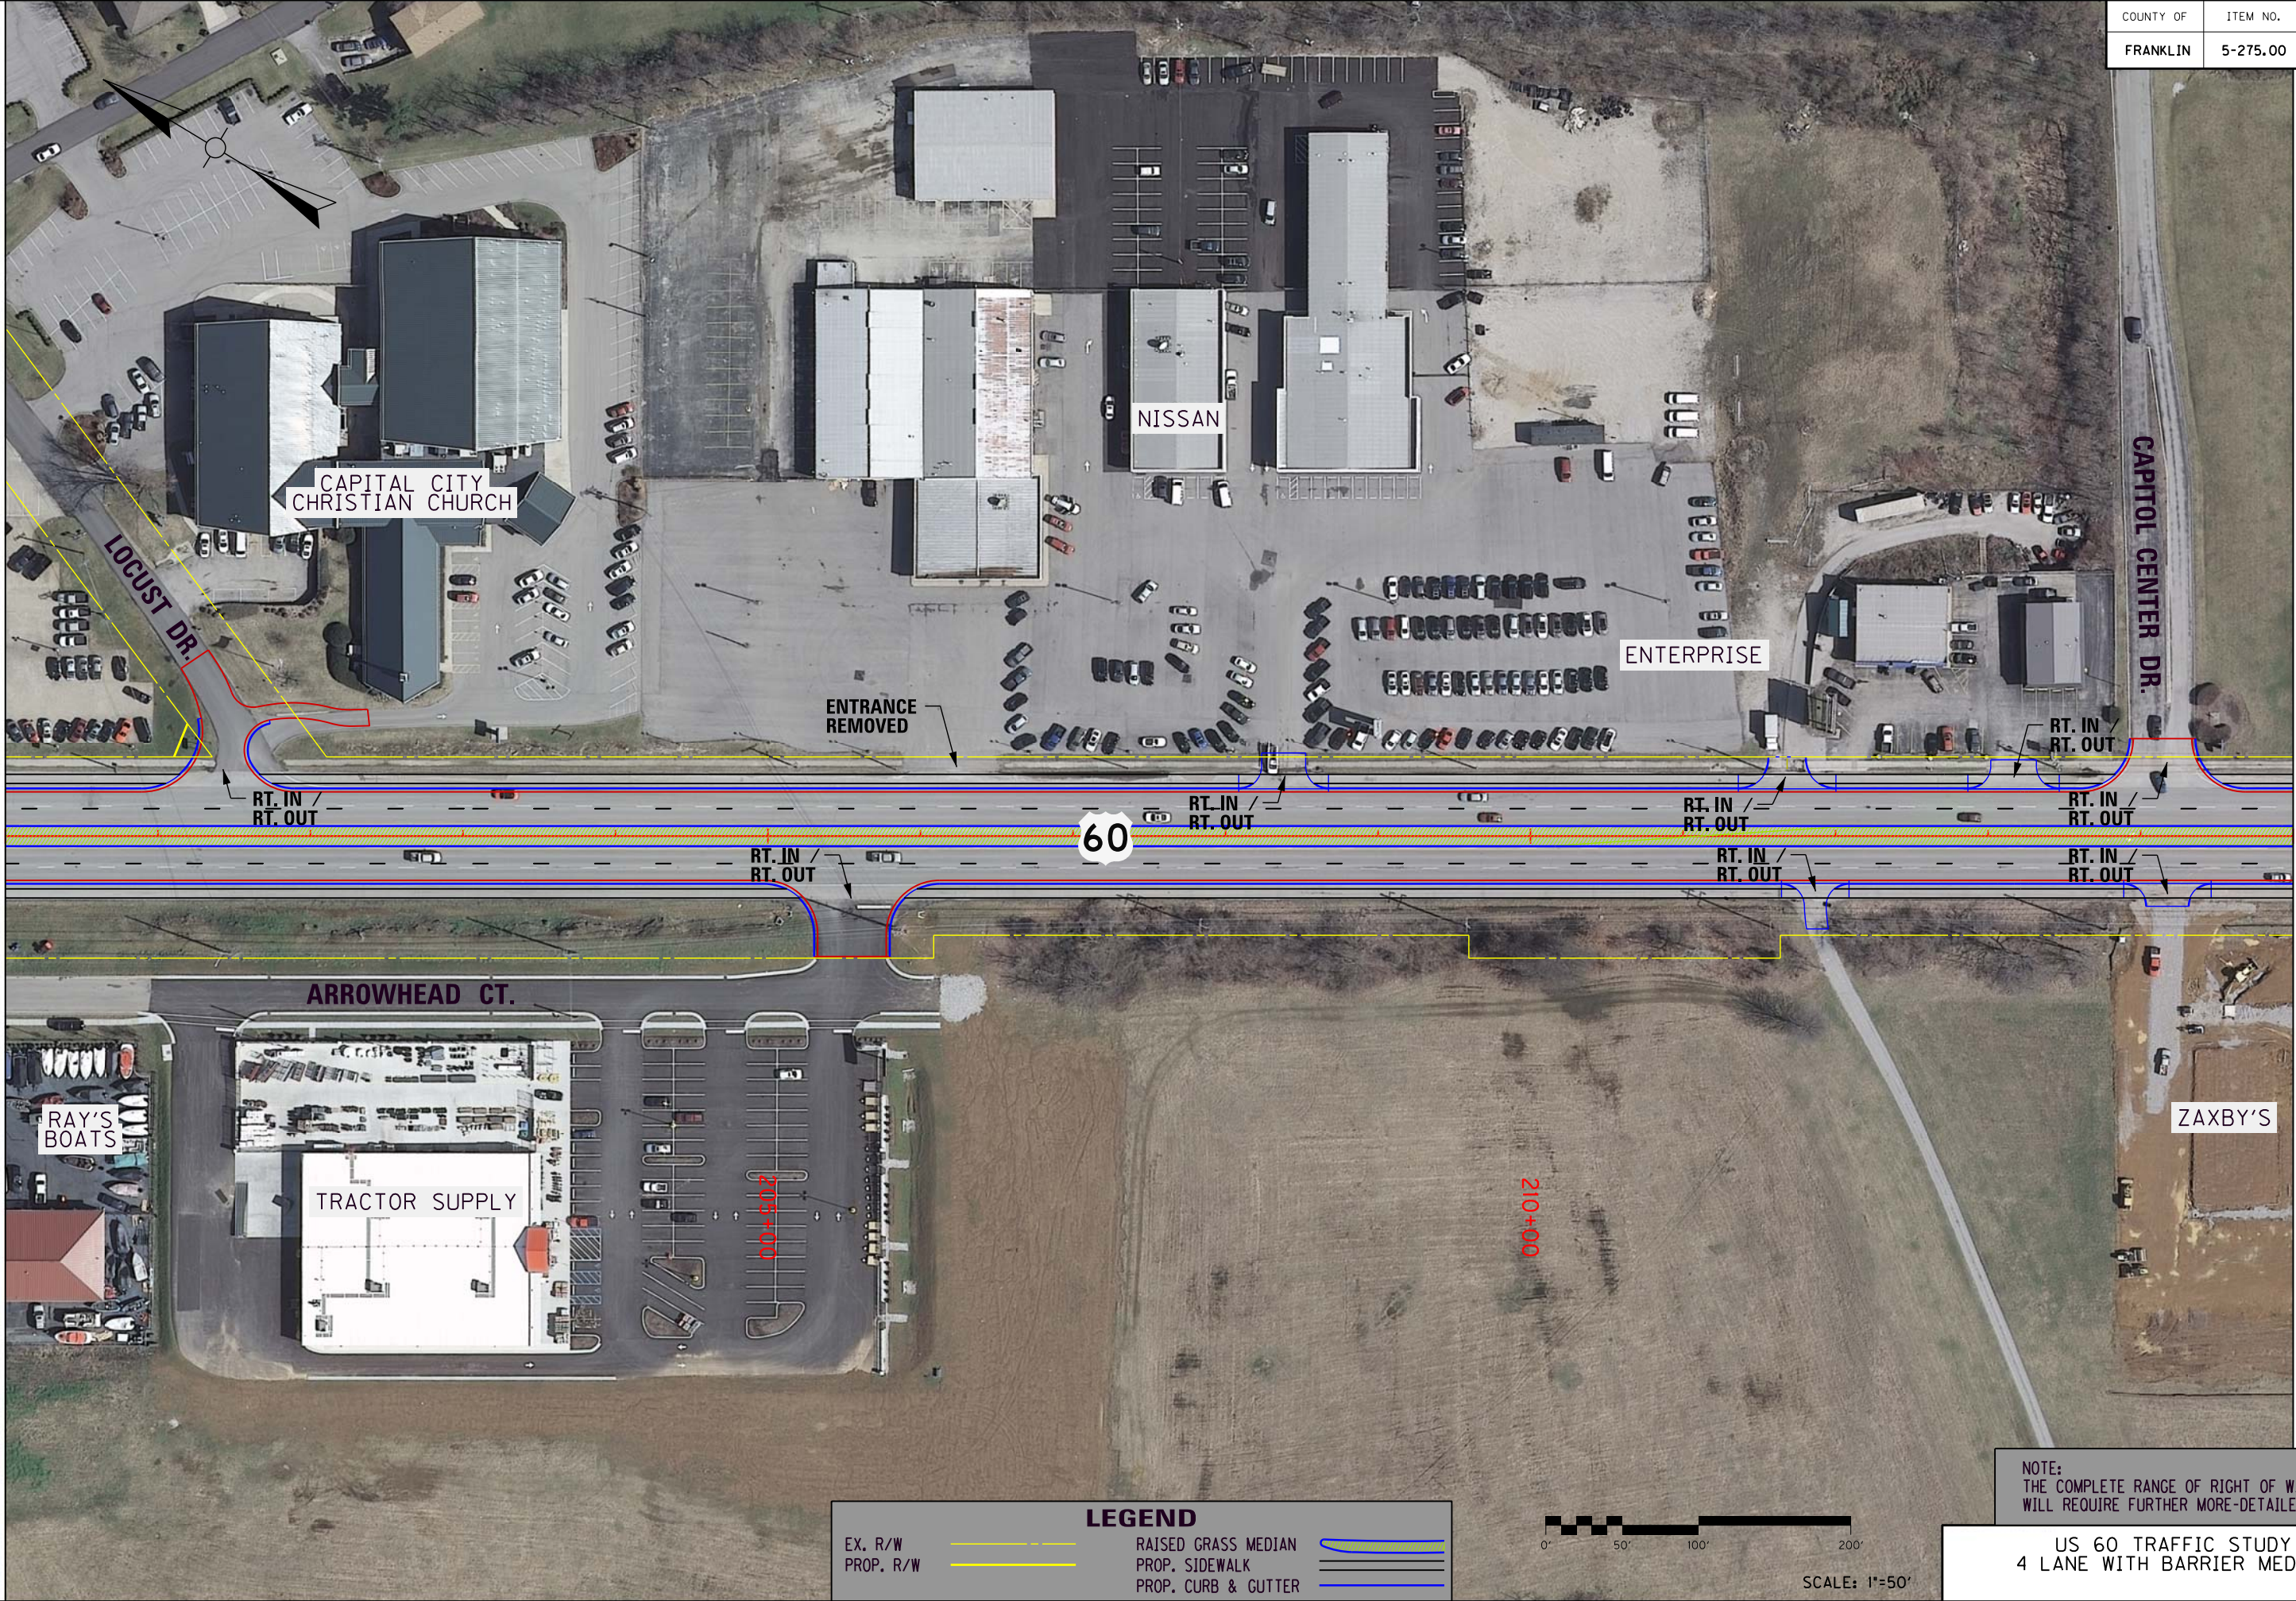

EX. R/W
PROP. R/W

LEGEND

RAISED GRASS MEDIAN
PROP. SIDEWALK
PROP. CURB & CUTTER

0' 50' 100' 200'

SCALE: 1"=50'

NOTE:
THE COMPLETE RANGE OF RIGHT OF WAY IMPACTS
WILL REQUIRE FURTHER MORE-DETAILED DESIGN.

US 60 TRAFFIC STUDY
4 LANE WITH BARRIER MEDIAN

COUNTY OF	ITEM NO.	SHEET NO.
FRANKLIN	5-275.00	9

MATCHLINE

MATCHLINE



EX. R/W

PROP. R/W

RAISED GRASS MEDIAN

PROP. SIDEWALK

PROP. CURB & CUTTER

LEGEND

EX. R/W

PROP. R/W

RAISED GRASS MEDIAN

PROP. SIDEWALK

PROP. CURB & CUTTER

NOTE:
THE COMPLETE RANGE OF RIGHT OF WAY IMPACTS
WILL REQUIRE FURTHER MORE-DETAILED DESIGN.

US 60 TRAFFIC STUDY
4 LANE WITH BARRIER MEDIAN

MicroStation v8.11.7.443 E-SHEET NAME: USER: RICEM DATE PLOTTED: June 17, 2014 FILE NAME: J:\173321\STATEWIDE PLANNING\173321LA6 - US 60 ACCESS MANAGEMENT\CADD\PLANS\4L SHEET 10.DGN

COUNTY OF	ITEM NO.	SHEET NO.
FRANKLIN	5-275.00	10

MATCHLINE

SLICK-A-WAY DR.

FAIRFIELD INN

BEST WESTERN

SHELL

CHENAULT RD.

60

RT. IN /
RT. OUT

RT. IN /
RT. OUT

RT. IN /
RT. OUT

JETT BLVD.

235+00

STARBUCKS

DAIRY QUEEN

SPRINT
SWEET FROG

240+00

245+00

64

LEGEND

EX. R/W
PROP. R/W

RAISED GRASS MEDIAN
PROP. SIDEWALK
PROP. CURB & CUTTER



SCALE: 1"=50'

NOTE:
THE COMPLETE RANGE OF RIGHT OF WAY IMPACTS
WILL REQUIRE FURTHER MORE-DETAILED DESIGN.

US 60 TRAFFIC STUDY
4 LANE WITH BARRIER MEDIAN

COUNTY OF	ITEM NO.	SHEET NO.
FRANKLIN	5-275.00	1



NOTE:
THE COMPLETE RANGE OF RIGHT OF WAY IMPACTS
WILL REQUIRE FURTHER MORE-DETAILED DESIGN.

US 60 TRAFFIC STUDY
6 LANE WITH BARRIER MEDIAN

FILE NAME: J:\173321 STATEWIDE PLANNING\173321\A6 - US 60 ACCESS MANAGEMENT\CADD\PLANS\61 SHEET 2.DGN
USER: RICE
DATE PLOTTED: June 17, 2014
E-SHEET NAME:
MicroStation v8.11.7.443

COUNTY OF	ITEM NO.	SHEET NO.
FRANKLIN	5-275.00	2

MATCHLINE

MATCHLINE

LITTLE
CAESARS

FARMER'S
BANK

FRANKFORT
CHIROPRACTIC
CENTER

AMERICAN
LEGION

ATM

CIRCLE K
GAS

WENDY'S

WALNUT ST.

FIRST FEDERAL
SAVINGS
BANK

MAIN SOURCE

CASH
EXPRESS

OCEAN
BREEZE

RT. IN
RT. OUT

RT. IN
RT. OUT

RT. IN
RT. OUT

RT. IN
ONLY

RT. OUT
ONLY

RT. IN
ONLY

RT. OUT
ONLY

RT. IN
ONLY

RT. IN
RT. OUT

RT. IN
ONLY

RT. OUT
ONLY

RT. IN
ONLY

RT. OUT
ONLY

RT. IN
RT. OUT

RT. IN
RT. OUT

STATE FARM

FRANKFORT PLACE

FEBCO

115+00

20+00

60

LEGEND

EX. R/W
PROP. R/W

RAISED GRASS MEDIAN
PROP. SIDEWALK
PROP. CURB & CUTTER




SCALE: 1"=50'

NOTE:
THE COMPLETE RANGE OF RIGHT OF WAY IMPACTS
WILL REQUIRE FURTHER MORE-DETAILED DESIGN.

US 60 TRAFFIC STUDY
6 LANE WITH BARRIER MEDIAN

MATCHLINE

MATCHLINE

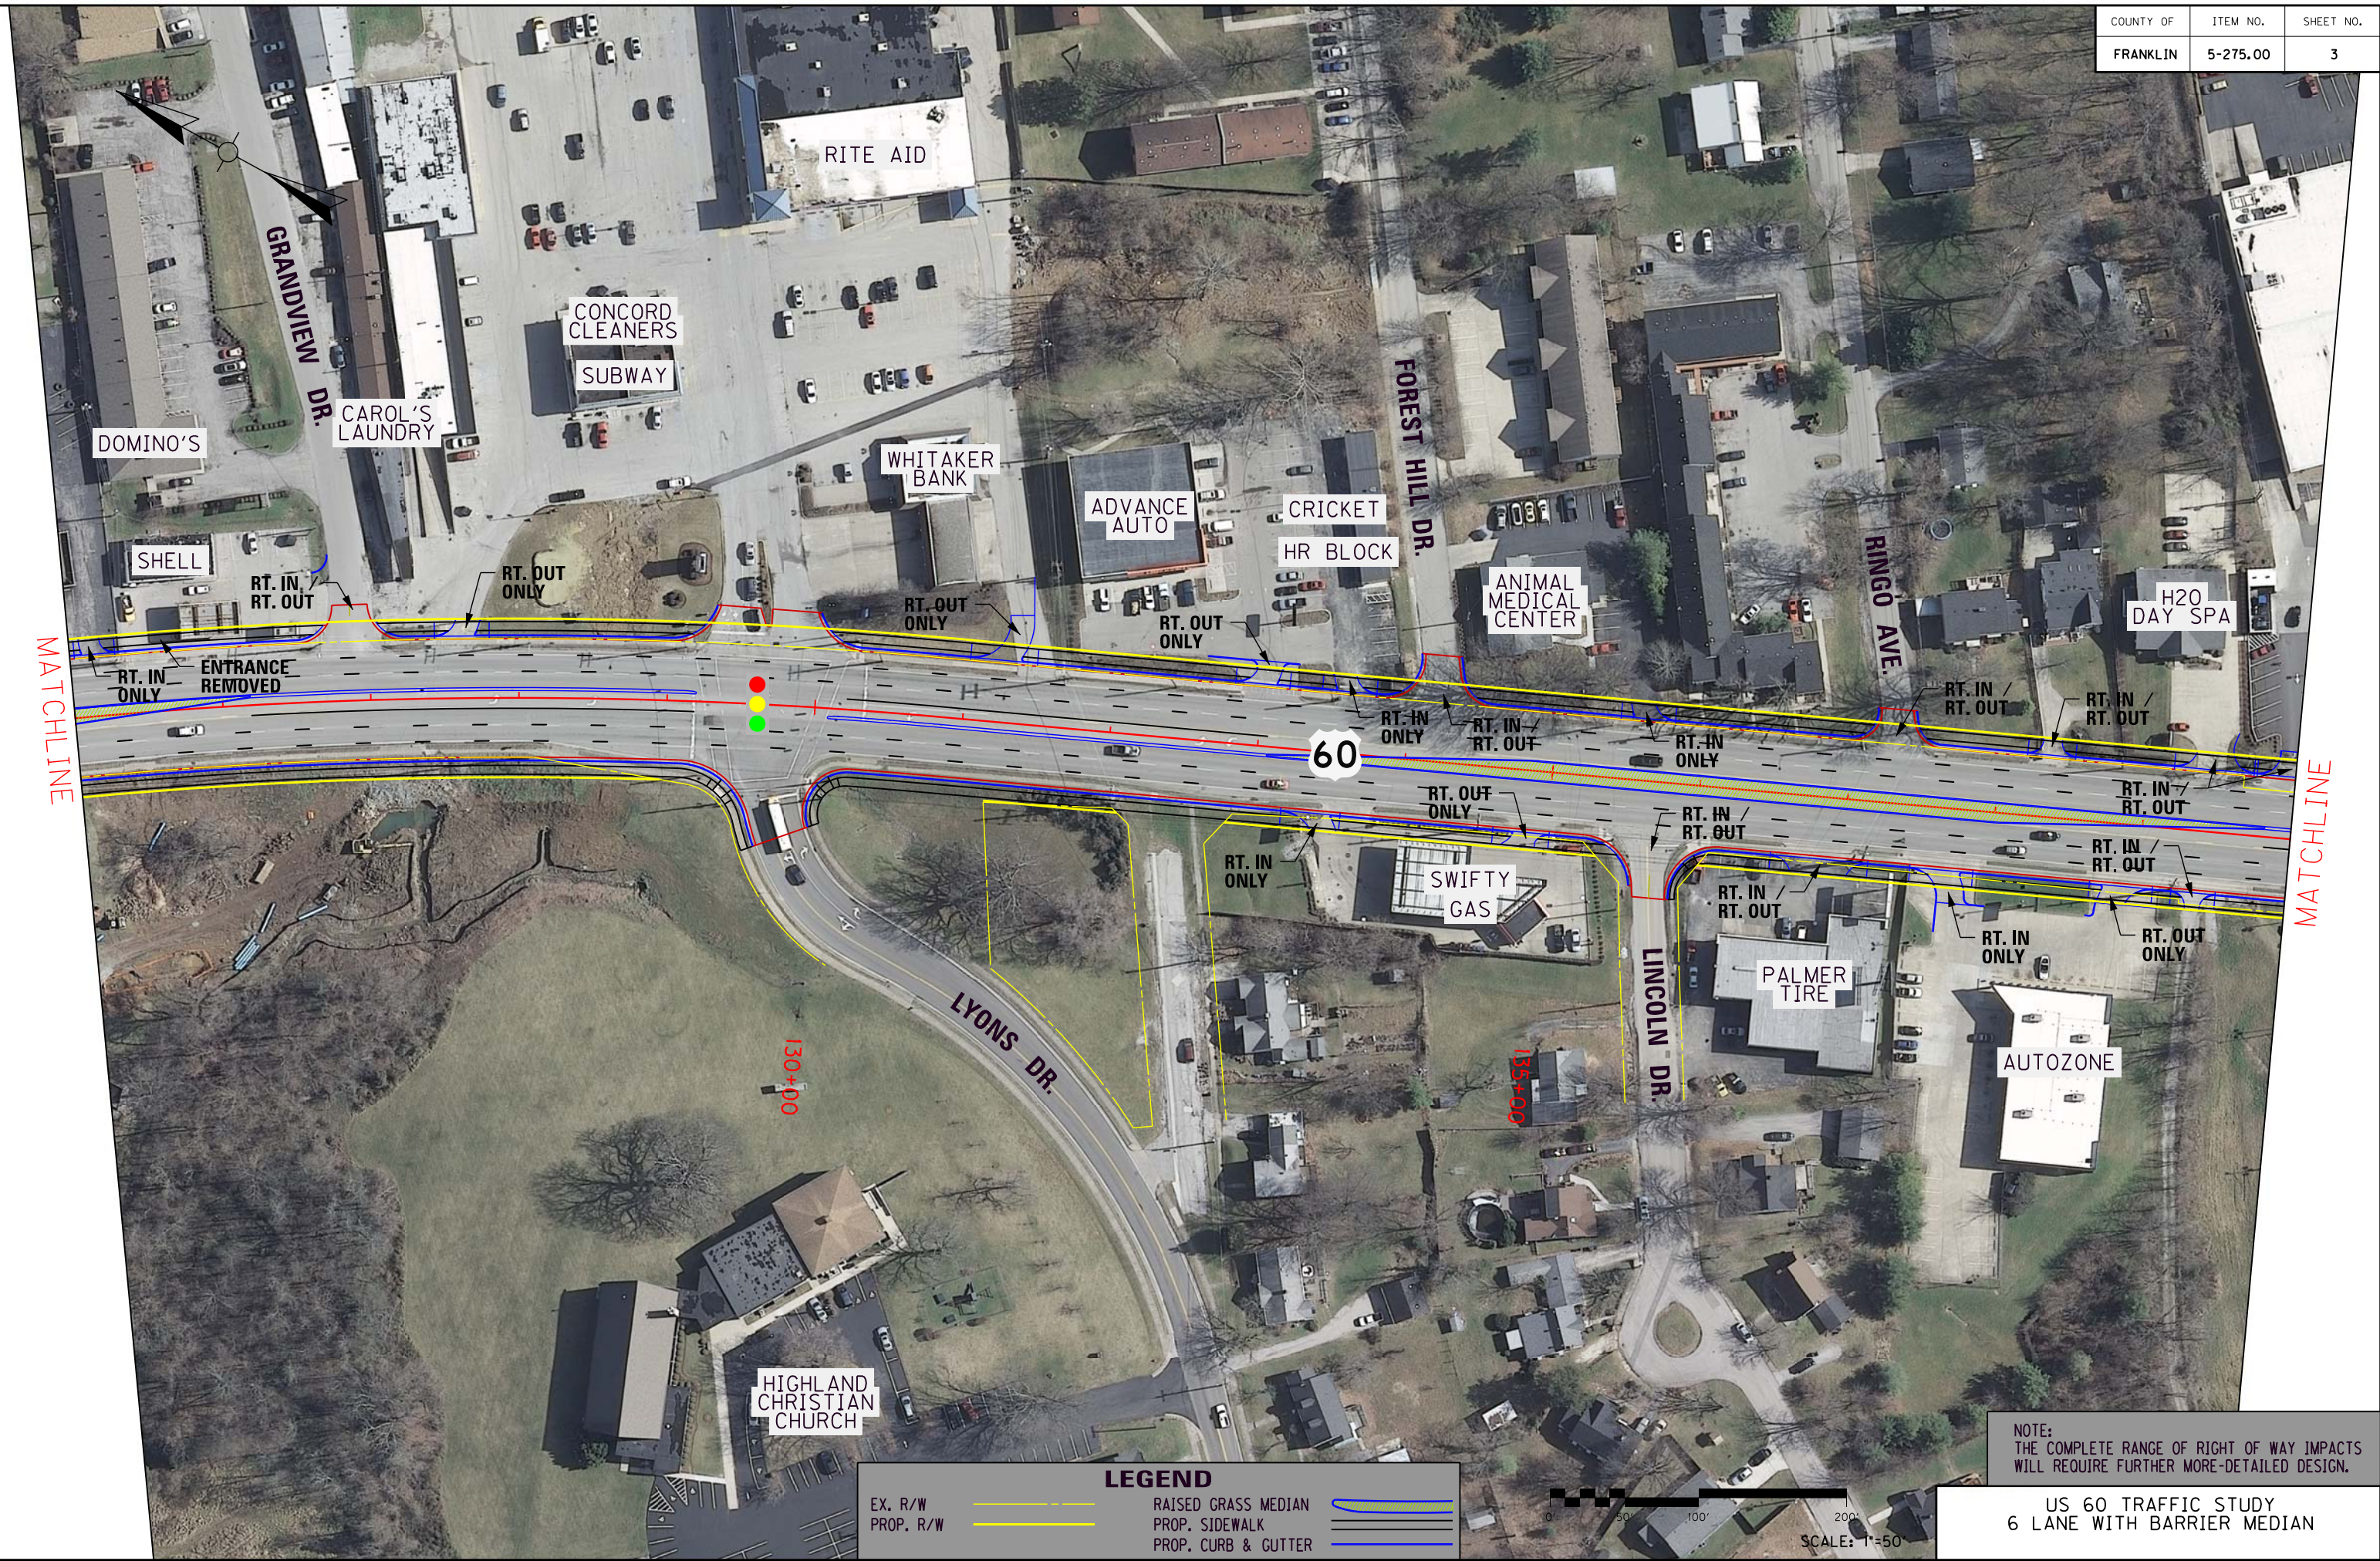

LEGEND

EX. R/W	— — — — —	RAISED GRASS MEDIAN	— — — — —
PROP. R/W	— — — — —	PROP. SIDEWALK	— — — — —
		PROP. CURB & CUTTER	— — — — —




NOTE:
THE COMPLETE RANGE OF RIGHT OF WAY IMPACTS
WILL REQUIRE FURTHER MORE-DETAILED DESIGN.

US 60 TRAFFIC STUDY
6 LANE WITH BARRIER MEDIAN

FILE NAME: J:\173321 STATEWIDE PLANNING\173321L6 - US 60 ACCESS MANAGEMENT\CADD\PLANS\6L SHEET 4.DGN
USER: RiceM
DATE PLOTTED: June 17, 2014
E-SHEET NAME:
MicroStation v8.11.7.443

COUNTY OF	ITEM NO.	SHEET NO.
FRANKLIN	5-275.00	4

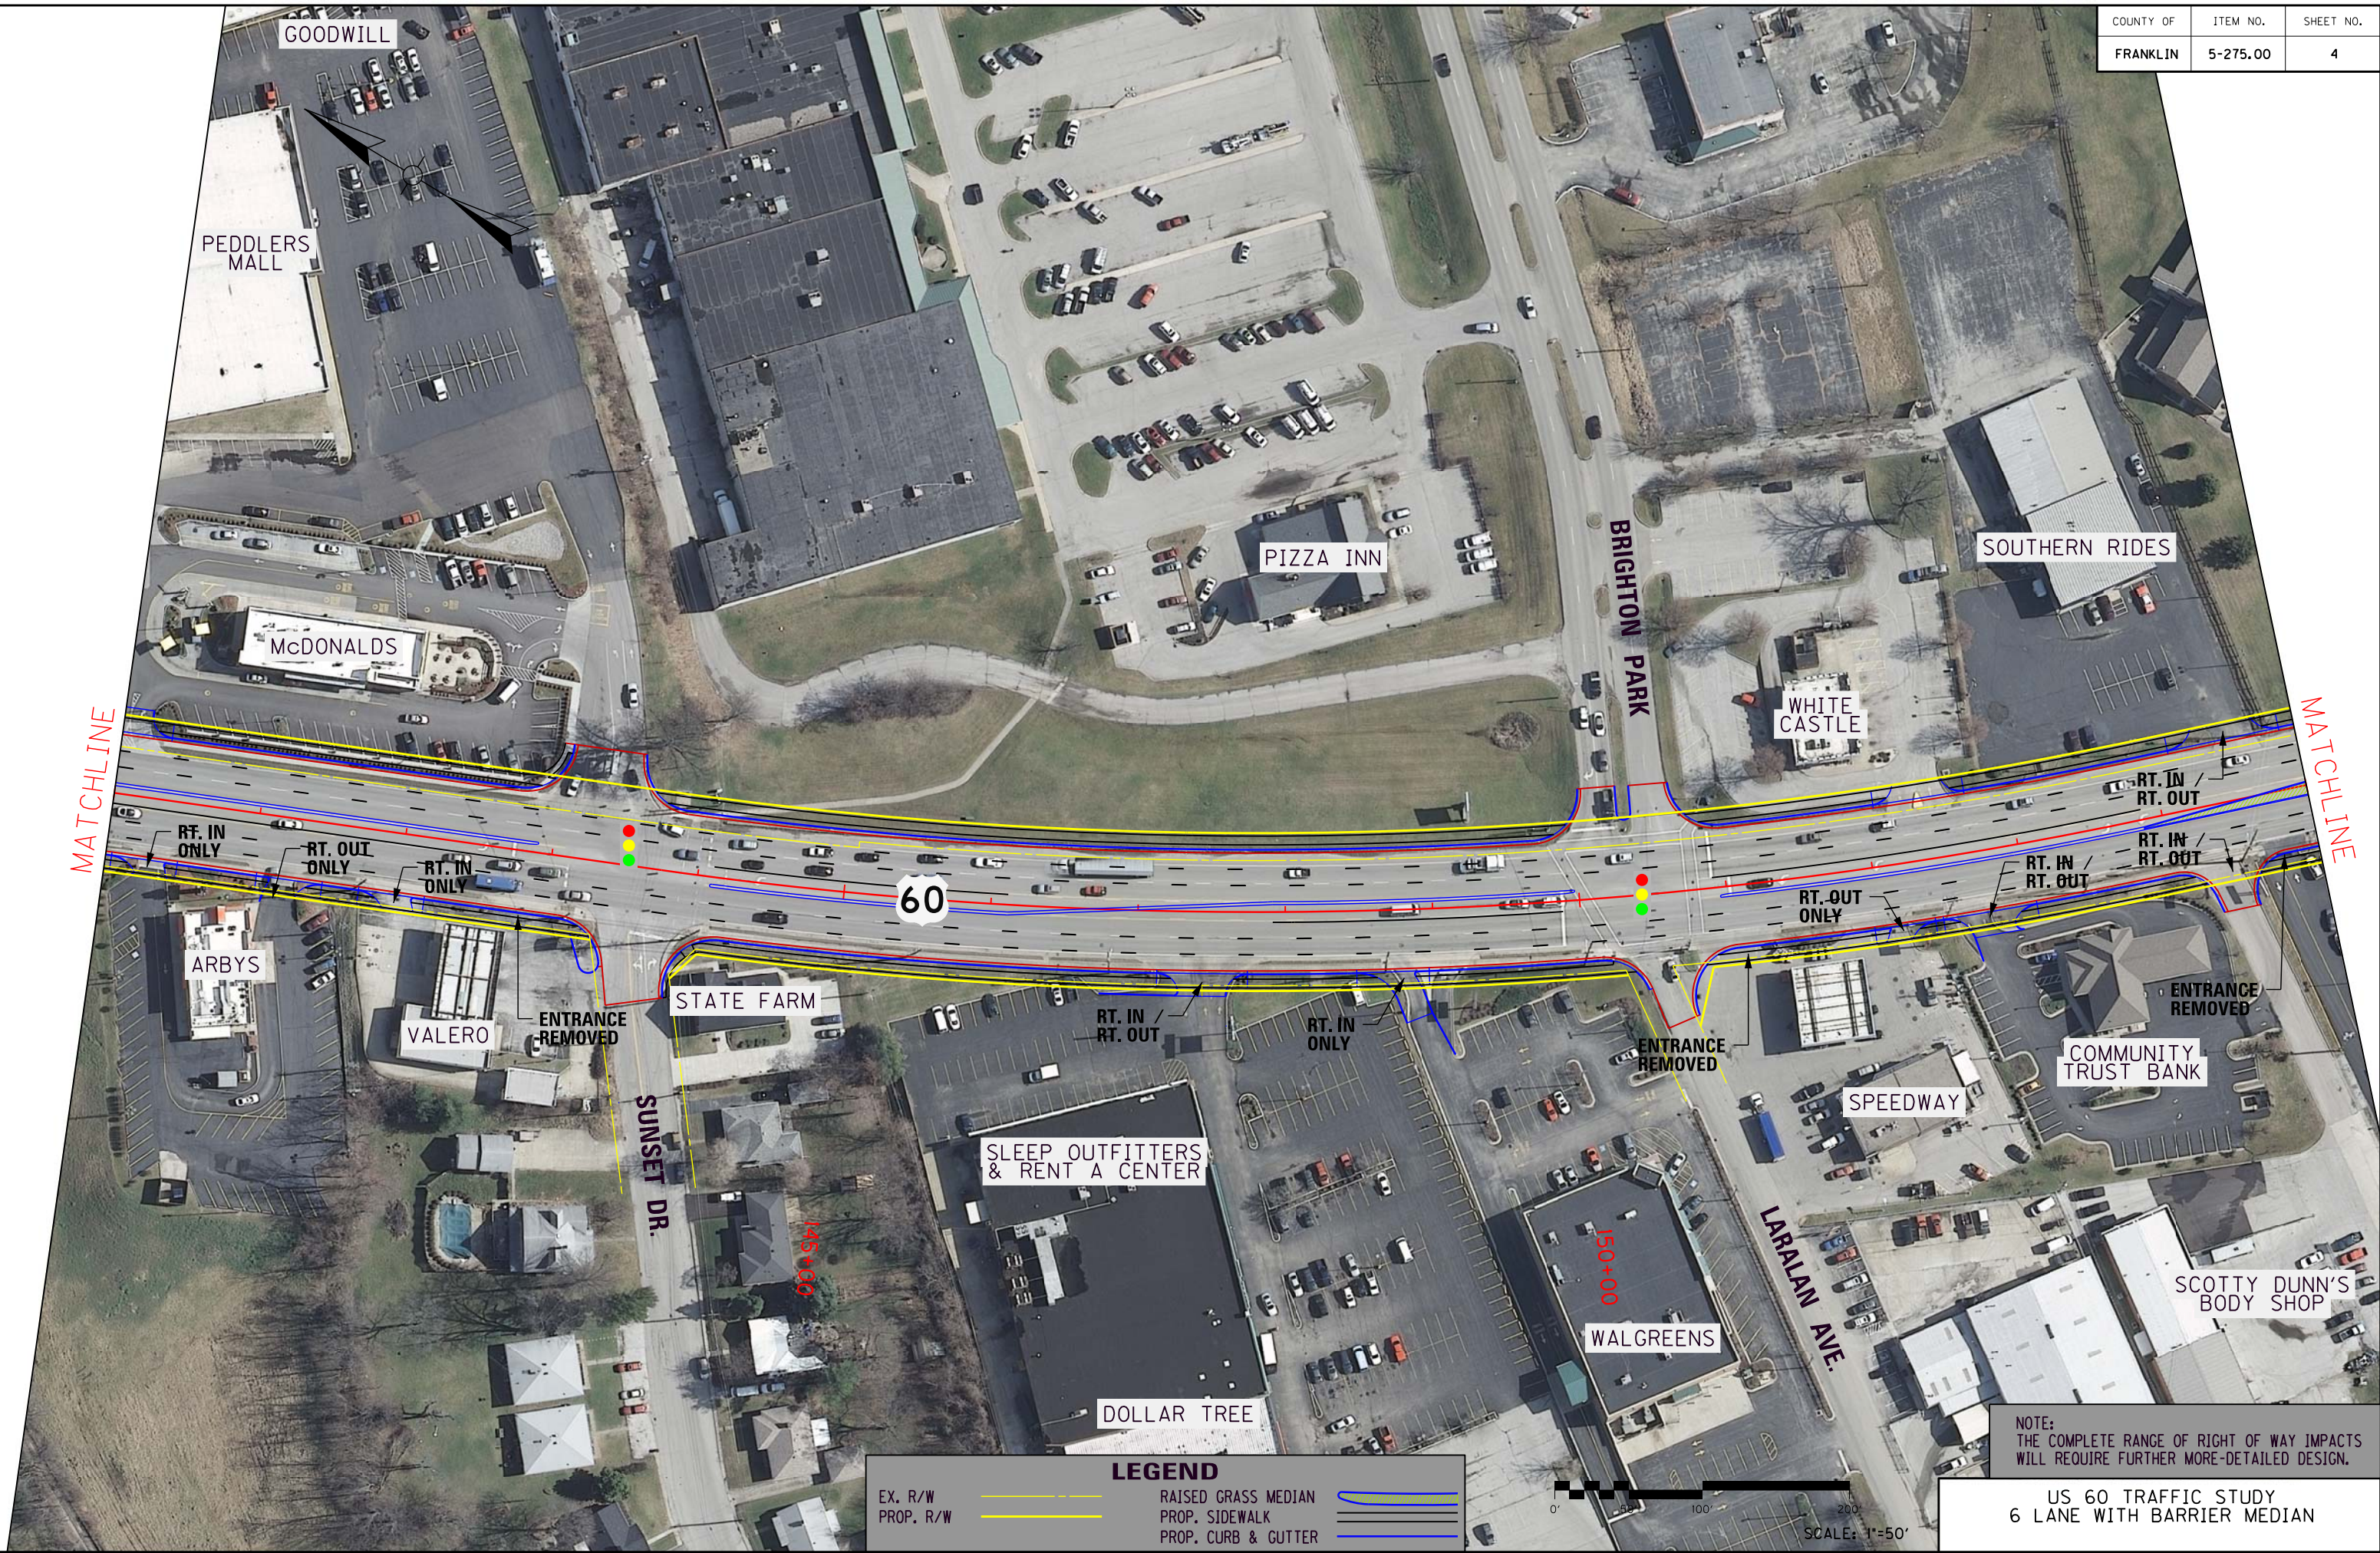

MATCHLINE

MATCHLINE



EX. R/W

PROP. R/W

RAISED GRASS MEDIAN


PROP. SIDEWALK

PROP. CURB & GUTTER

NOTE:
THE COMPLETE RANGE OF RIGHT OF WAY IMPACTS
WILL REQUIRE FURTHER MORE-DETAILED DESIGN.

US 60 TRAFFIC STUDY
6 LANE WITH BARRIER MEDIAN

FILE NAME: J:\173321\STATEWIDE PLANNING\173321LA6 - US 60 ACCESS MANAGEMENT\CADD\PLANS\6L SHEET 6.DGN
USER: RceM
DATE PLOTTED: June 23, 2014
E-SHEET NAME:
MicroStation v8.11.7.443

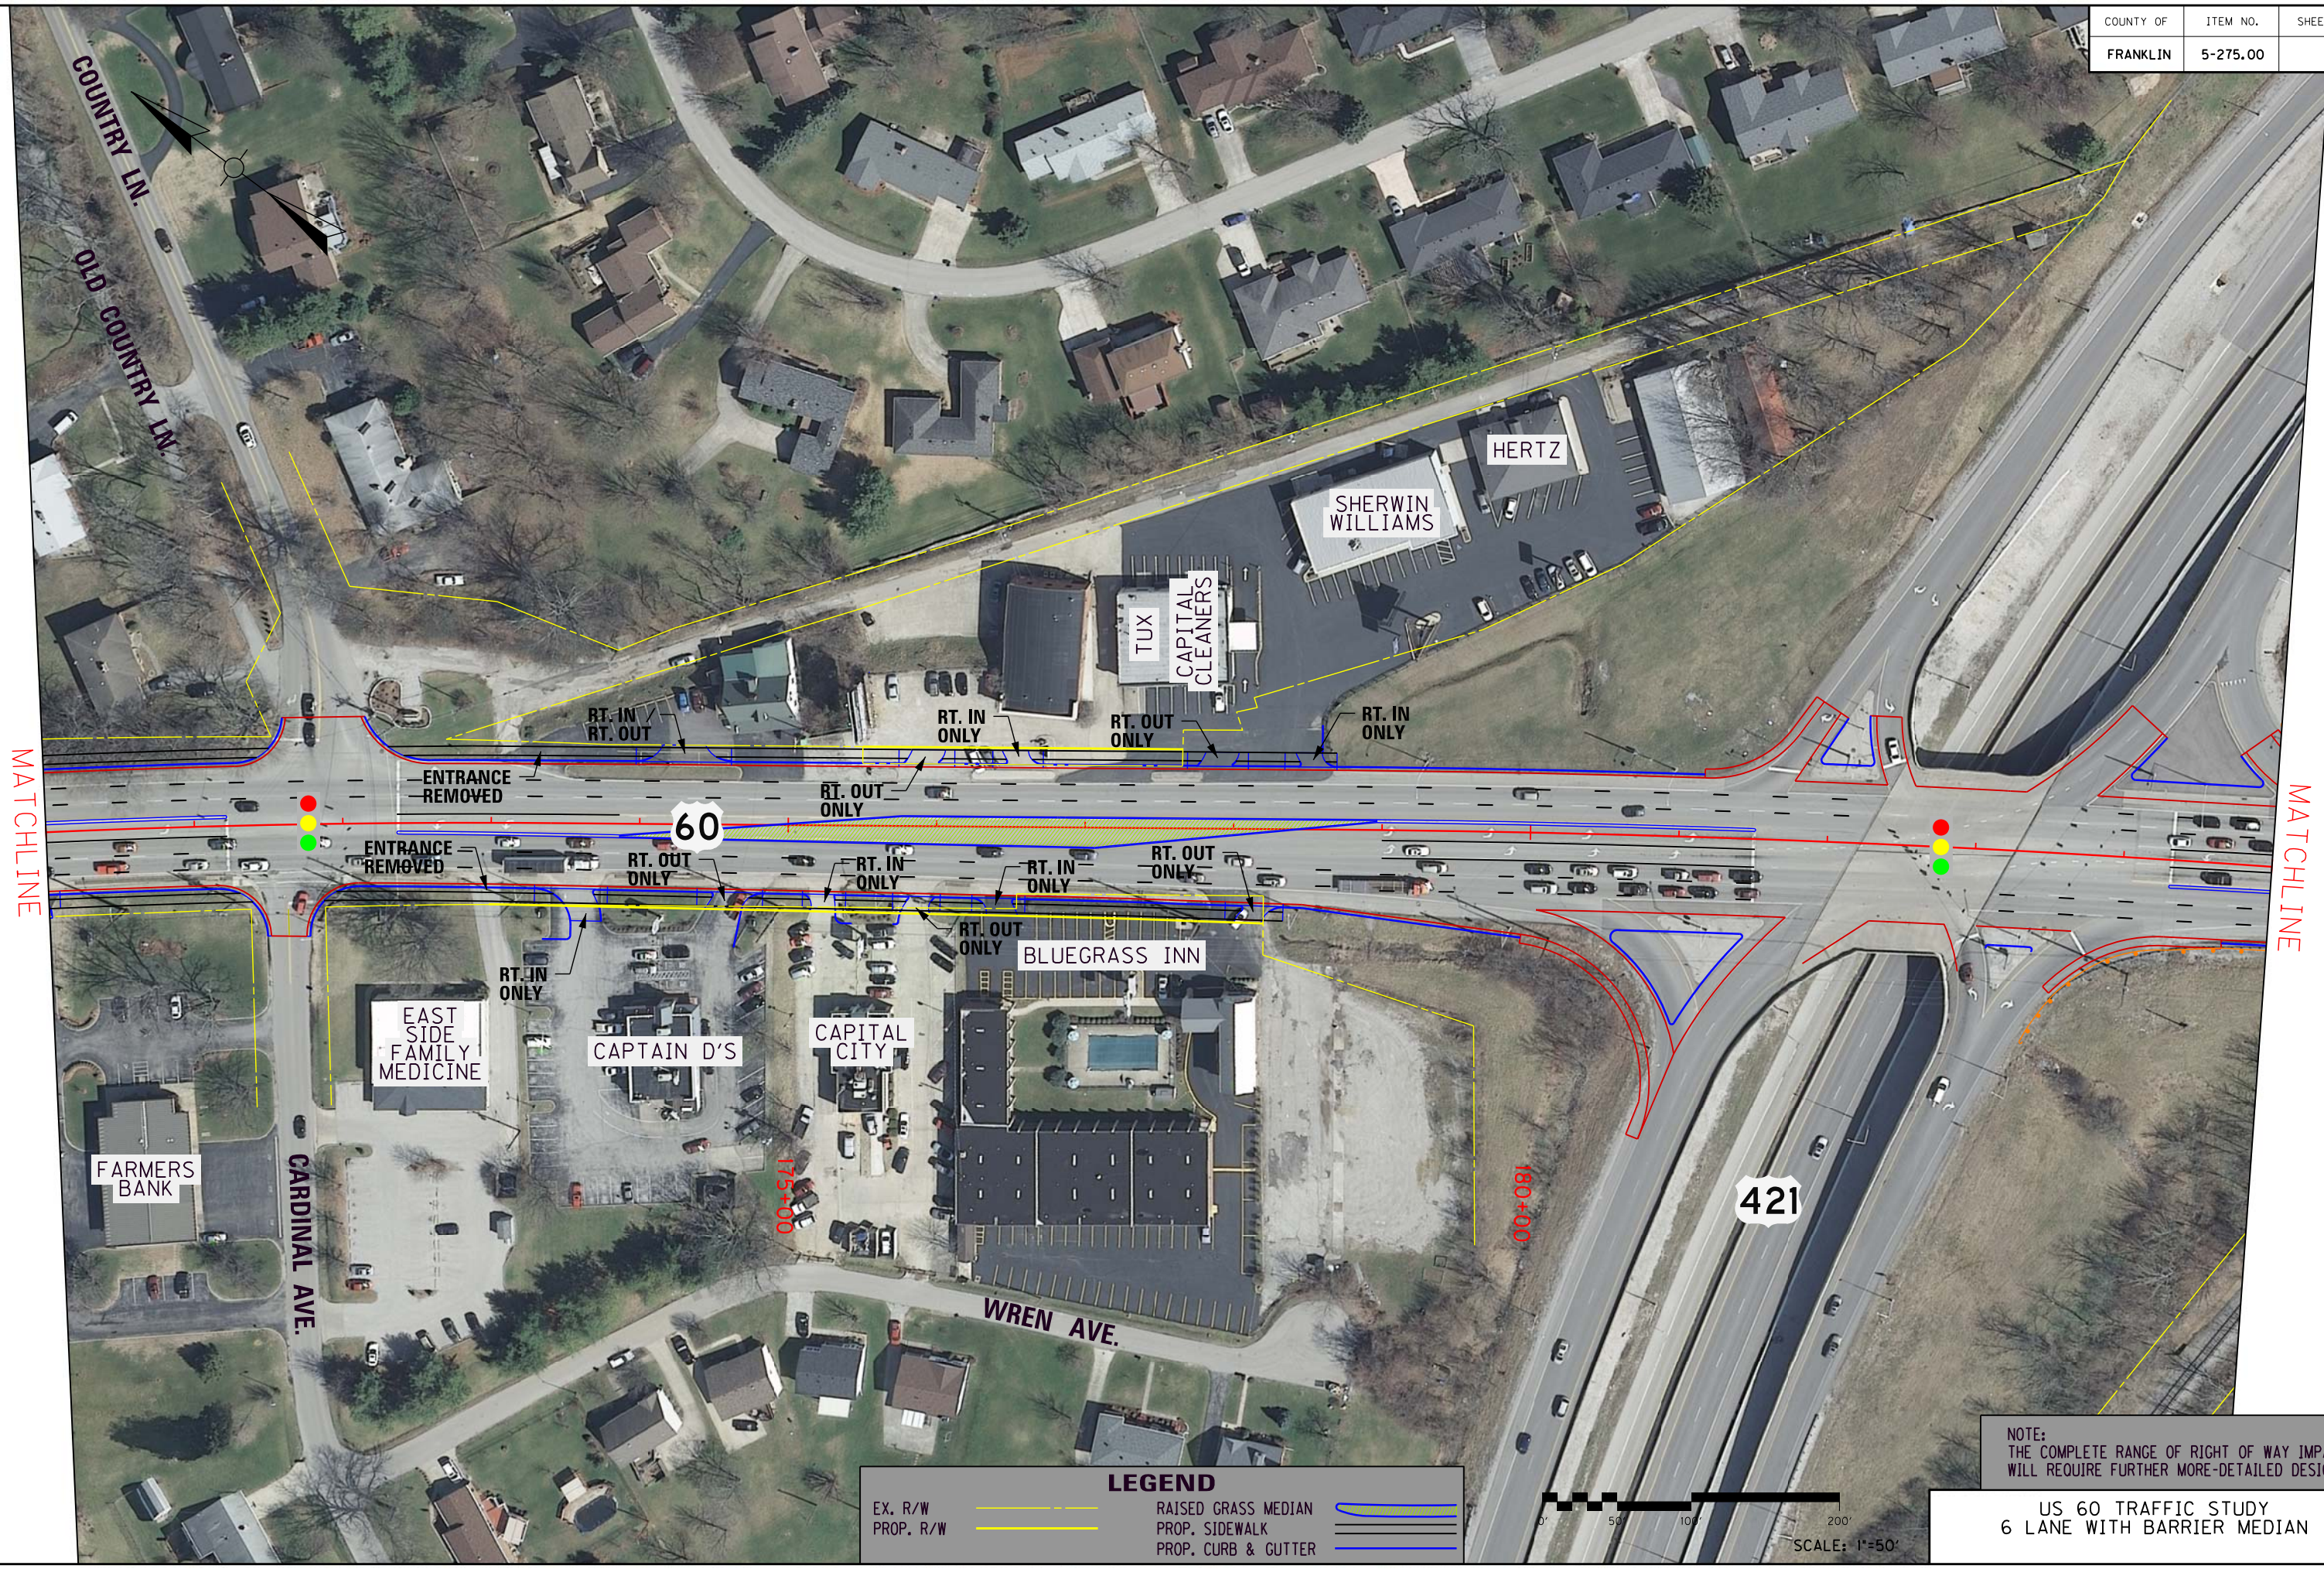

LEGEND


- | | | | |
|-----------|-----------|---------------------|-----------|
| EX. R/W | — — — — — | RAISED GRASS MEDIAN | — — — — — |
| PROP. R/W | — — — — — | PROP. SIDEWALK | — — — — — |
| | | PROP. CURB & GUTTER | — — — — — |

FILE NAME: J:\173321 STATEWIDE PLANNING\173321LA6 - US 60 ACCESS MANAGEMENT\CADD\PLANS\6L SHEET 7.DGN
USER: RiceM
DATE PLOTTED: June 17, 2014
E-SHEET NAME:
MicroStation v8.11.7.443

COUNTY OF	ITEM NO.	SHEET NO.
FRANKLIN	5-275.00	7

MATCHLINE

MATCHLINE

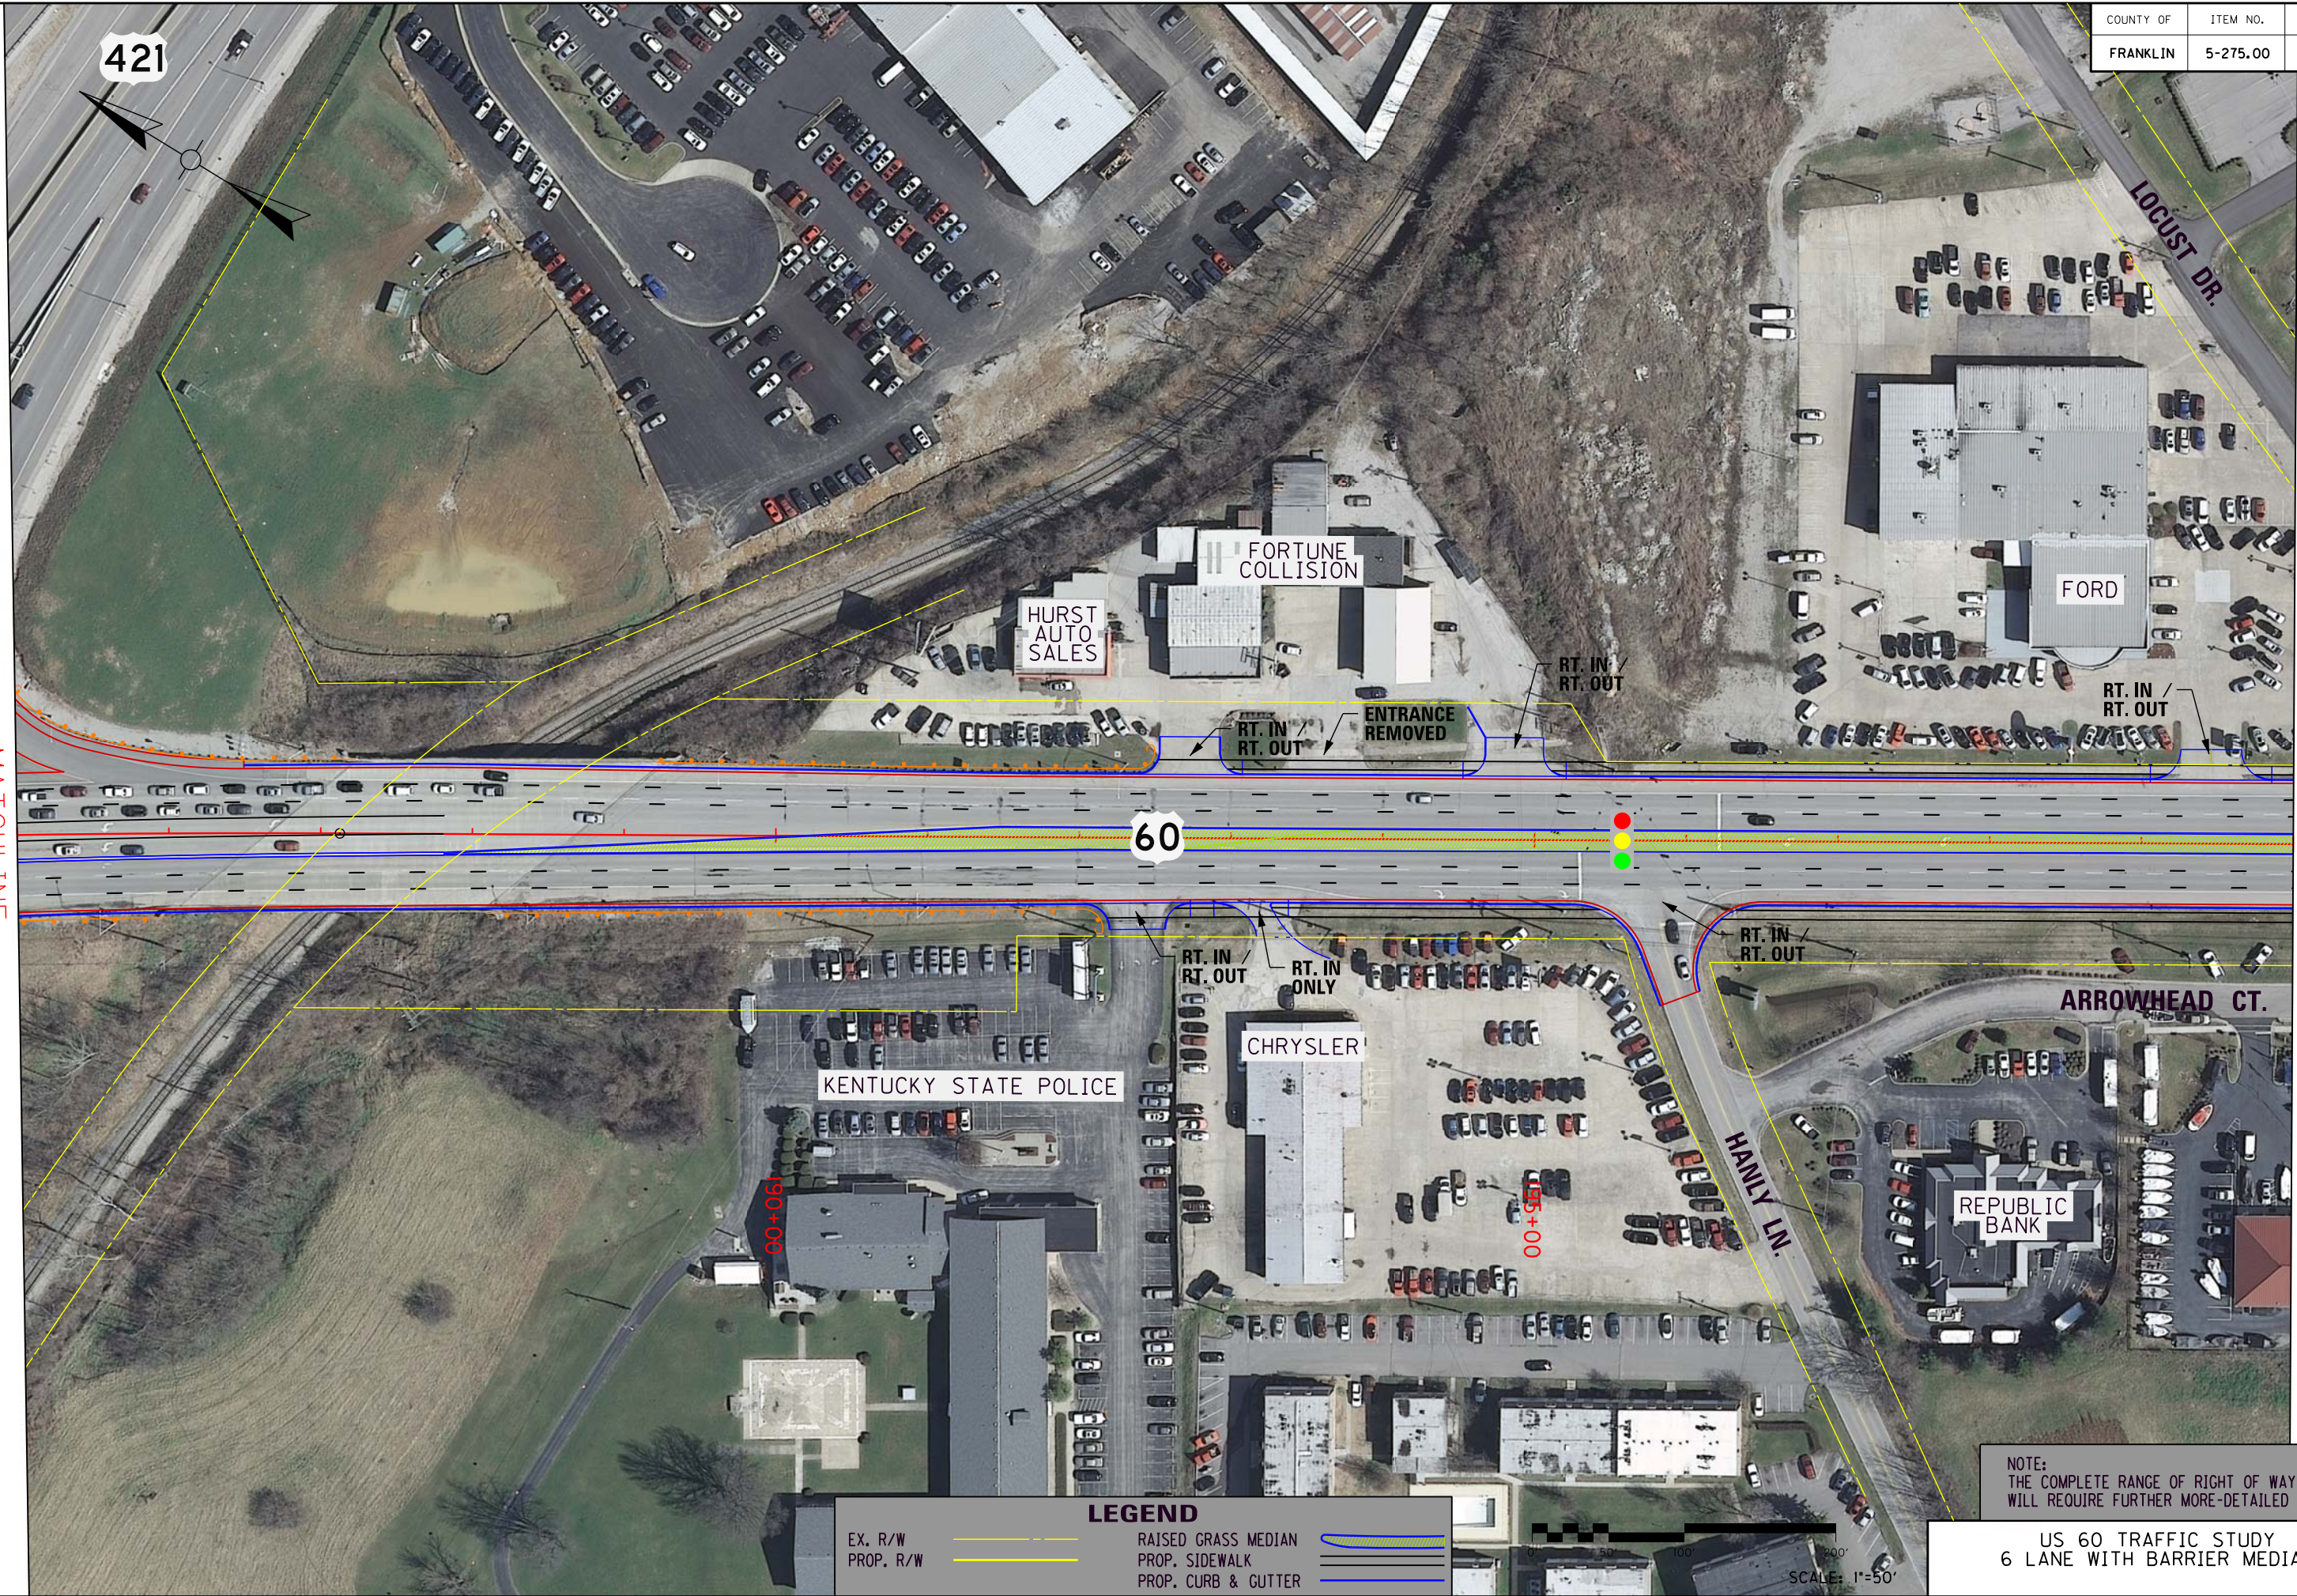

LEGEND

EX. R/W
PROP. R/W


RAISED GRASS MEDIAN
PROP. SIDEWALK
PROP. CURB & GUTTER

NOTE:
THE COMPLETE RANGE OF RIGHT OF WAY IMPACTS
WILL REQUIRE FURTHER MORE-DETAILED DESIGN.

US 60 TRAFFIC STUDY
6 LANE WITH BARRIER MEDIAN

SCALE: 1"=50'

MATCHLINE

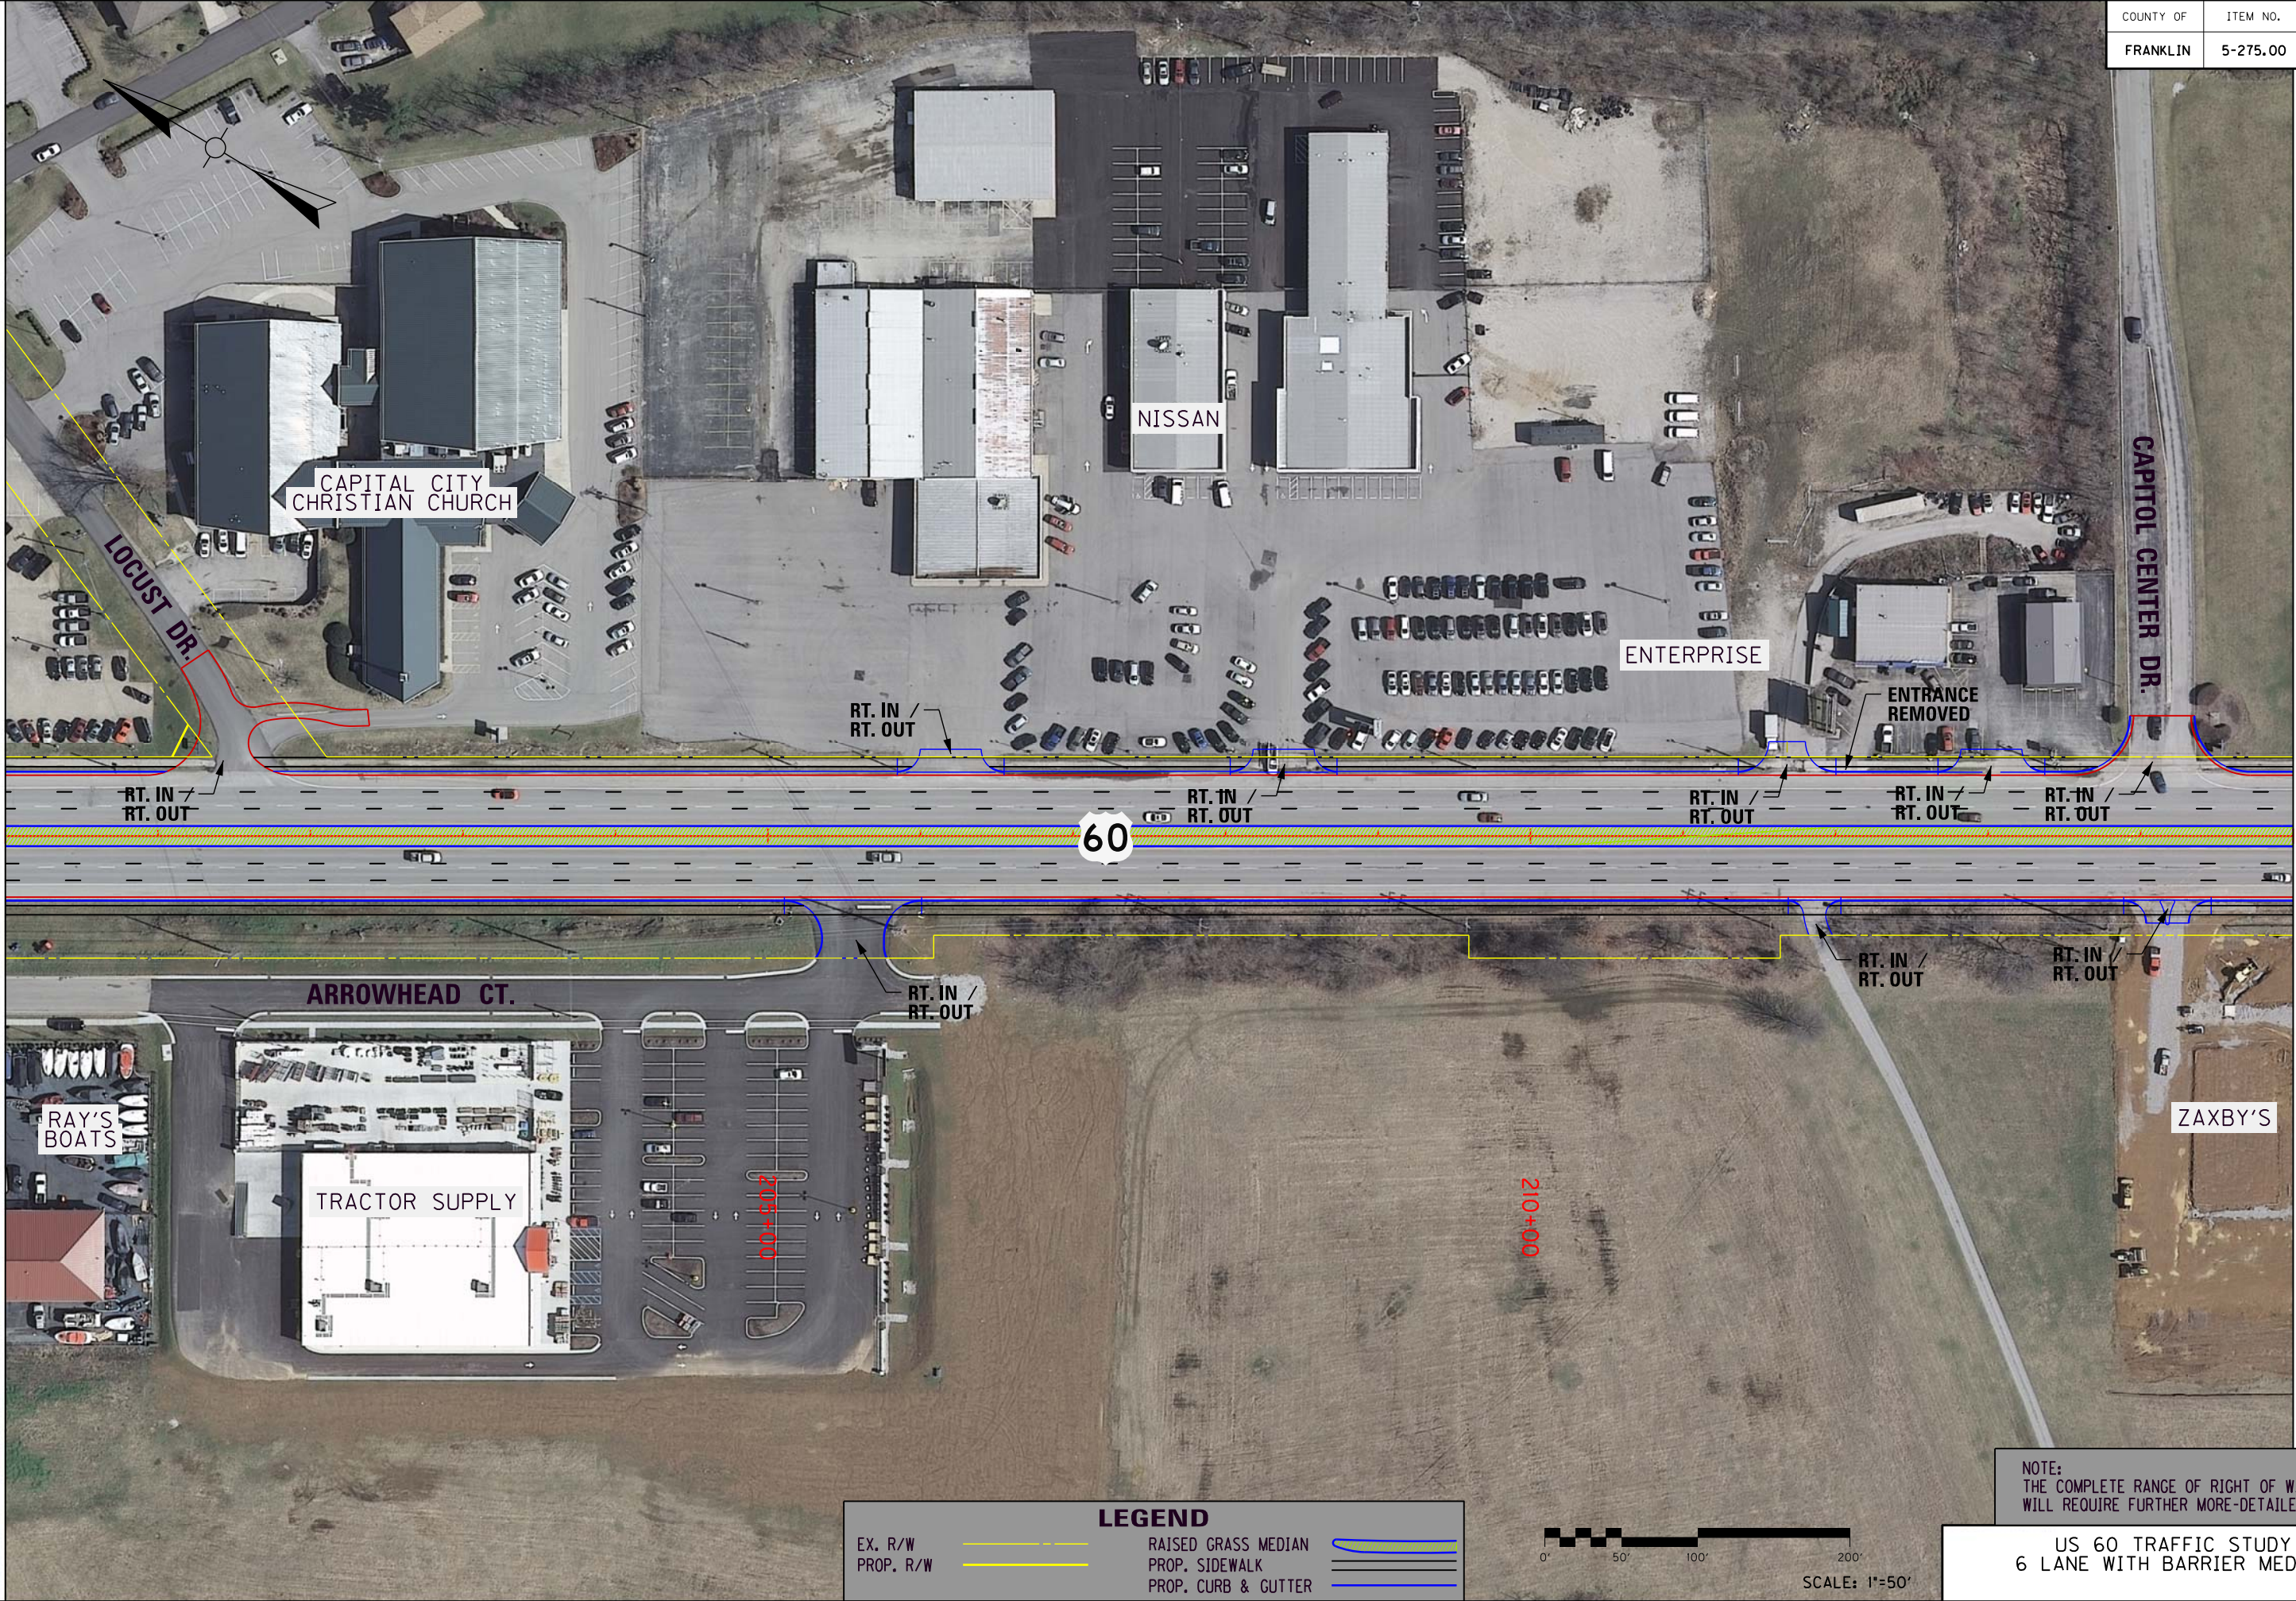

MATCHLINE

EX. R/W

PROP. R/W

RAISED GRASS MEDIAN

PROP. SIDEWALK

PROP. CURB & GUTTER



NOTE:
THE COMPLETE RANGE OF RIGHT OF WAY IMPACTS
WILL REQUIRE FURTHER MORE-DETAILED DESIGN.

US 60 TRAFFIC STUDY
6 LANE WITH BARRIER MEDIAN

MATCHLINE

MATCHLINE



EX. R/W


PROP. R/W

RAISED GRASS MEDIAN

PROP. SIDEWALK

PROP. CURB & CUTTER

LEGEND

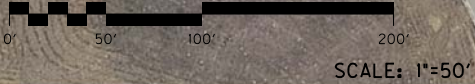


NOTE:
THE COMPLETE RANGE OF RIGHT OF WAY IMPACTS
WILL REQUIRE FURTHER MORE-DETAILED DESIGN.

US 60 TRAFFIC STUDY
6 LANE WITH BARRIER MEDIAN

MicroStation v8.11.7.443 E-SHEET NAME: USER: RICEM DATE PLOTTED: June 17, 2014 FILE NAME: J:\173321\STATEWIDE PLANNING\173321LA6 - US 60 ACCESS MANAGEMENT\CADD\PLANS\61 SHEET 10.DGN

COUNTY OF	ITEM NO.	SHEET NO.
FRANKLIN	5-275.00	10

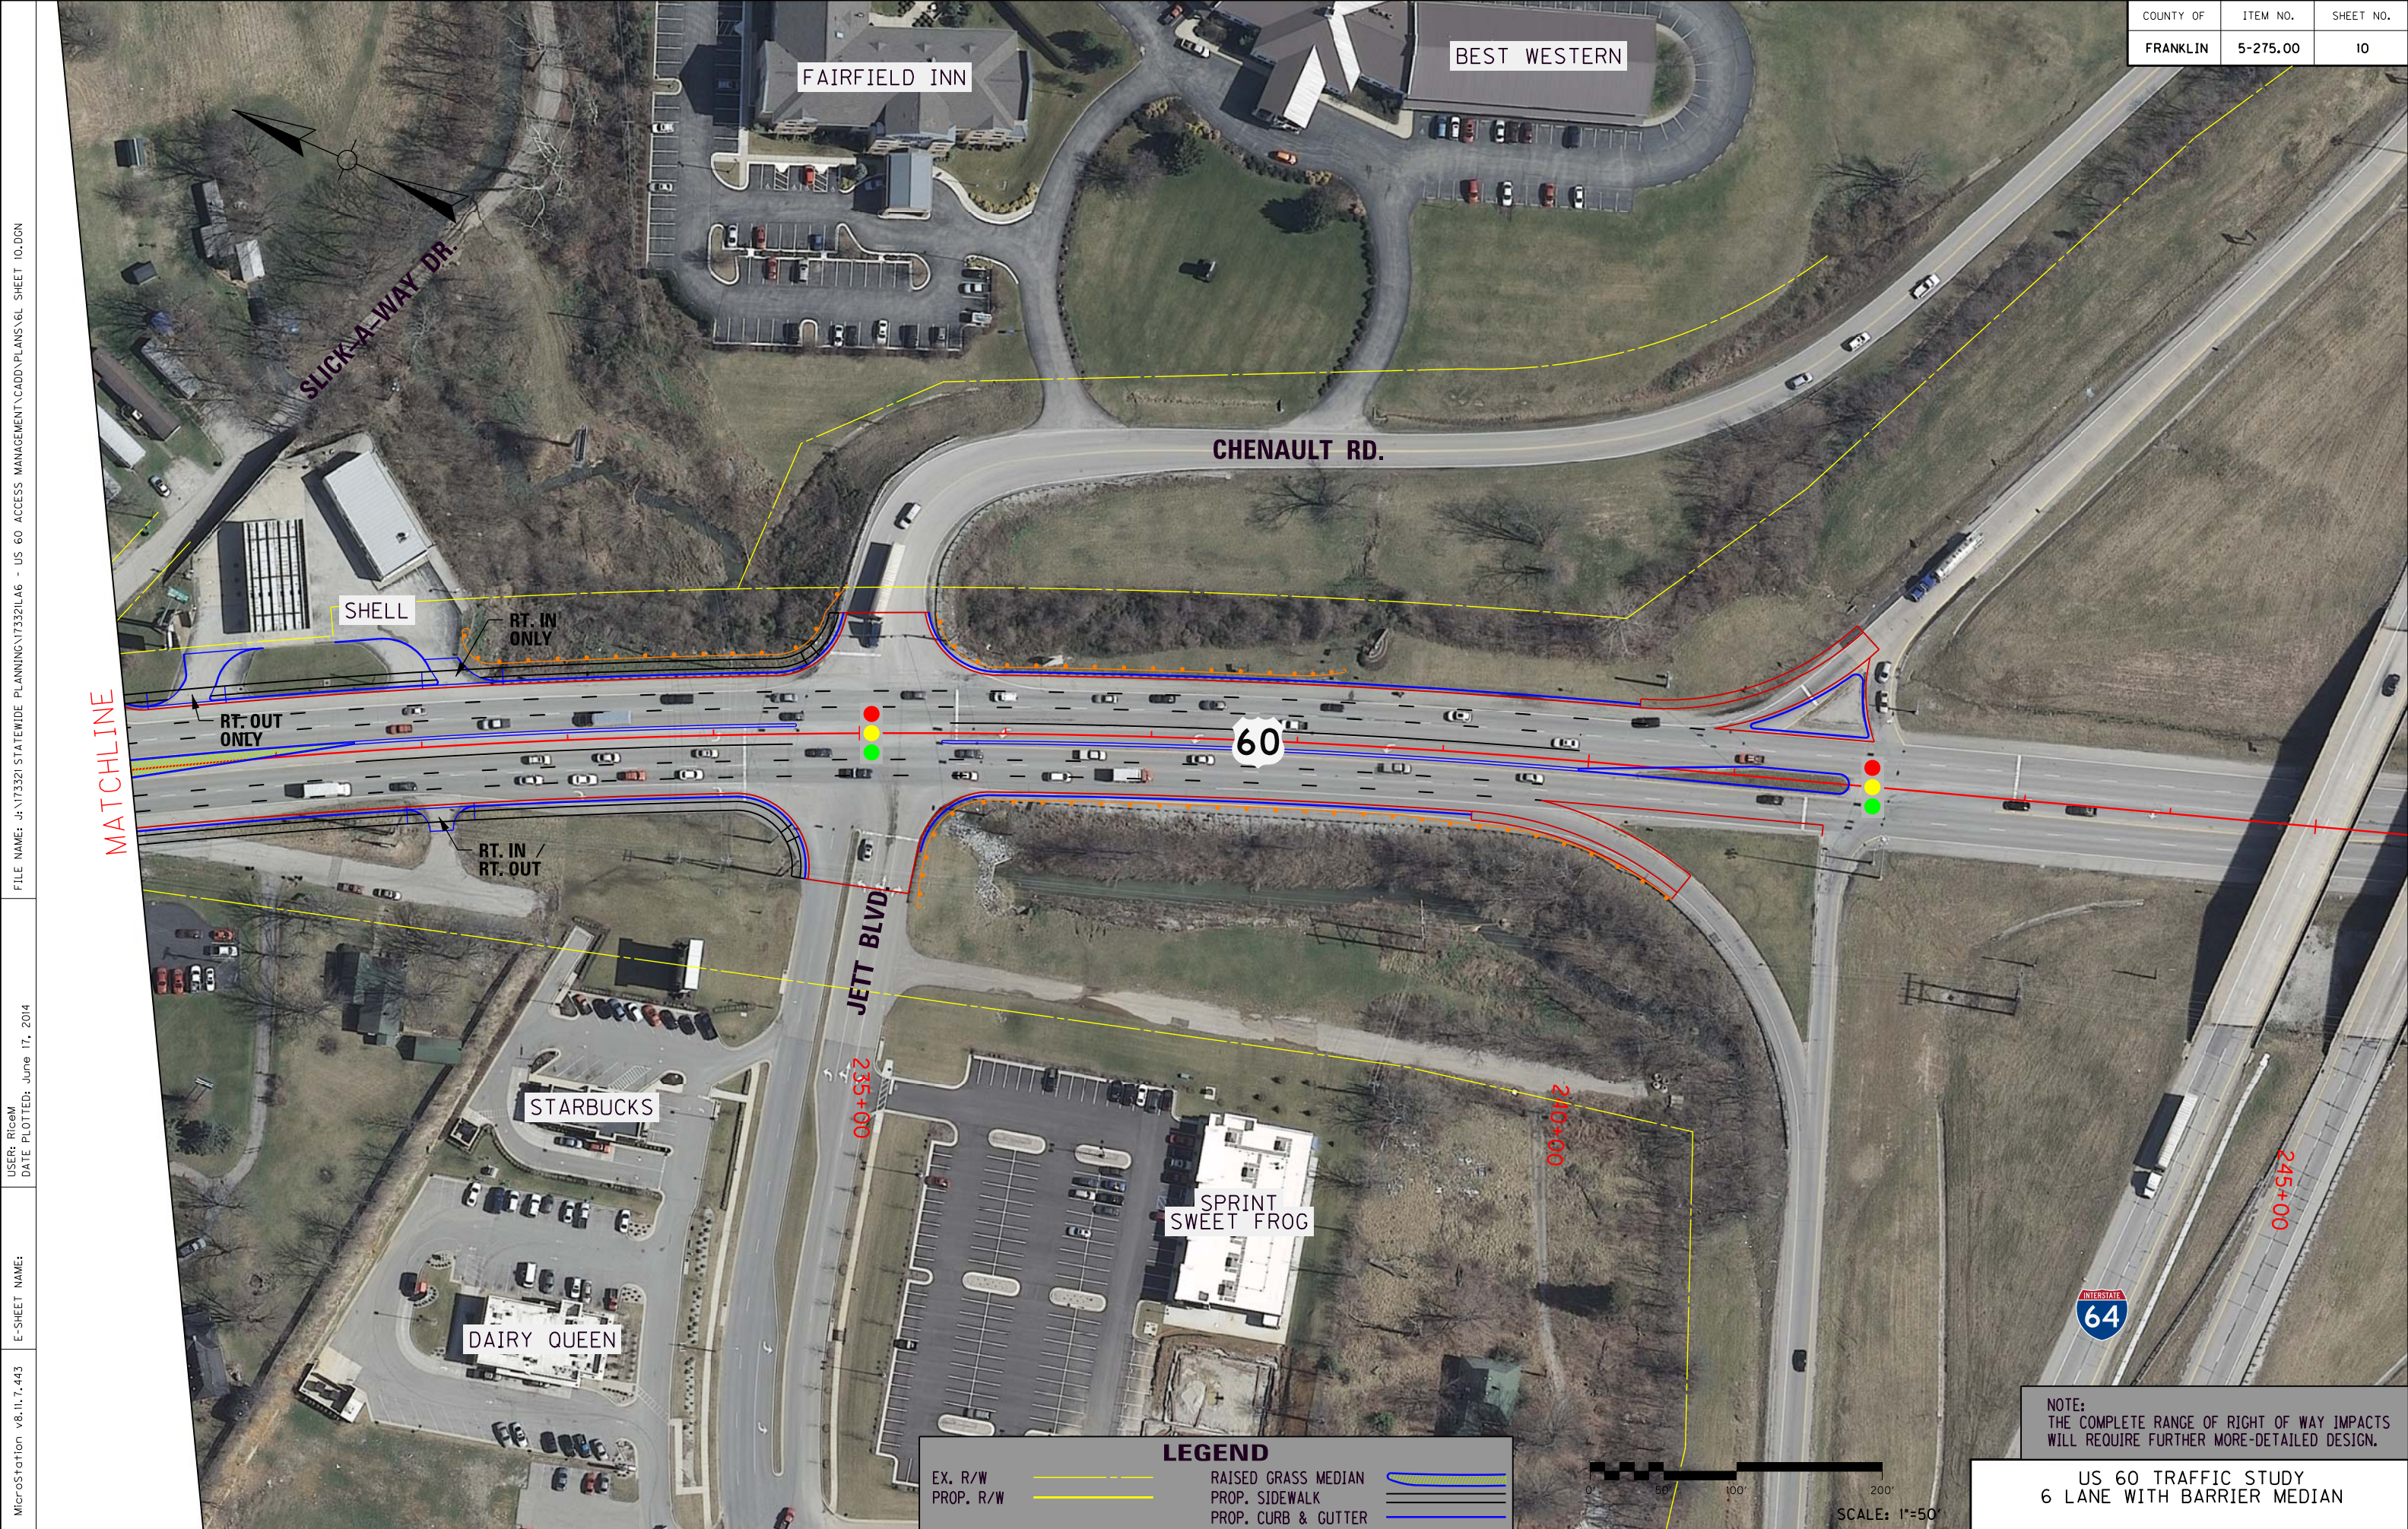

LEGEND

EX. R/W	---	RAISED GRASS MEDIAN	---
PROP. R/W	---	PROP. SIDEWALK	---
		PROP. CURB & GUTTER	---

NOTE:
THE COMPLETE RANGE OF RIGHT OF WAY IMPACTS
WILL REQUIRE FURTHER MORE-DETAILED DESIGN.


US 60 TRAFFIC STUDY
6 LANE WITH BARRIER MEDIAN

FILE NAME: J:\173321 STATEWIDE PLANNING\173321\A6 - US 60 ACCESS MANAGEMENT\CAD\PLANS\OPTION 1.DGN


USER: RICE
DATE PLOTTED: June 17, 2014

E-SHEET NAME:

MicroStation v8.11.7.443

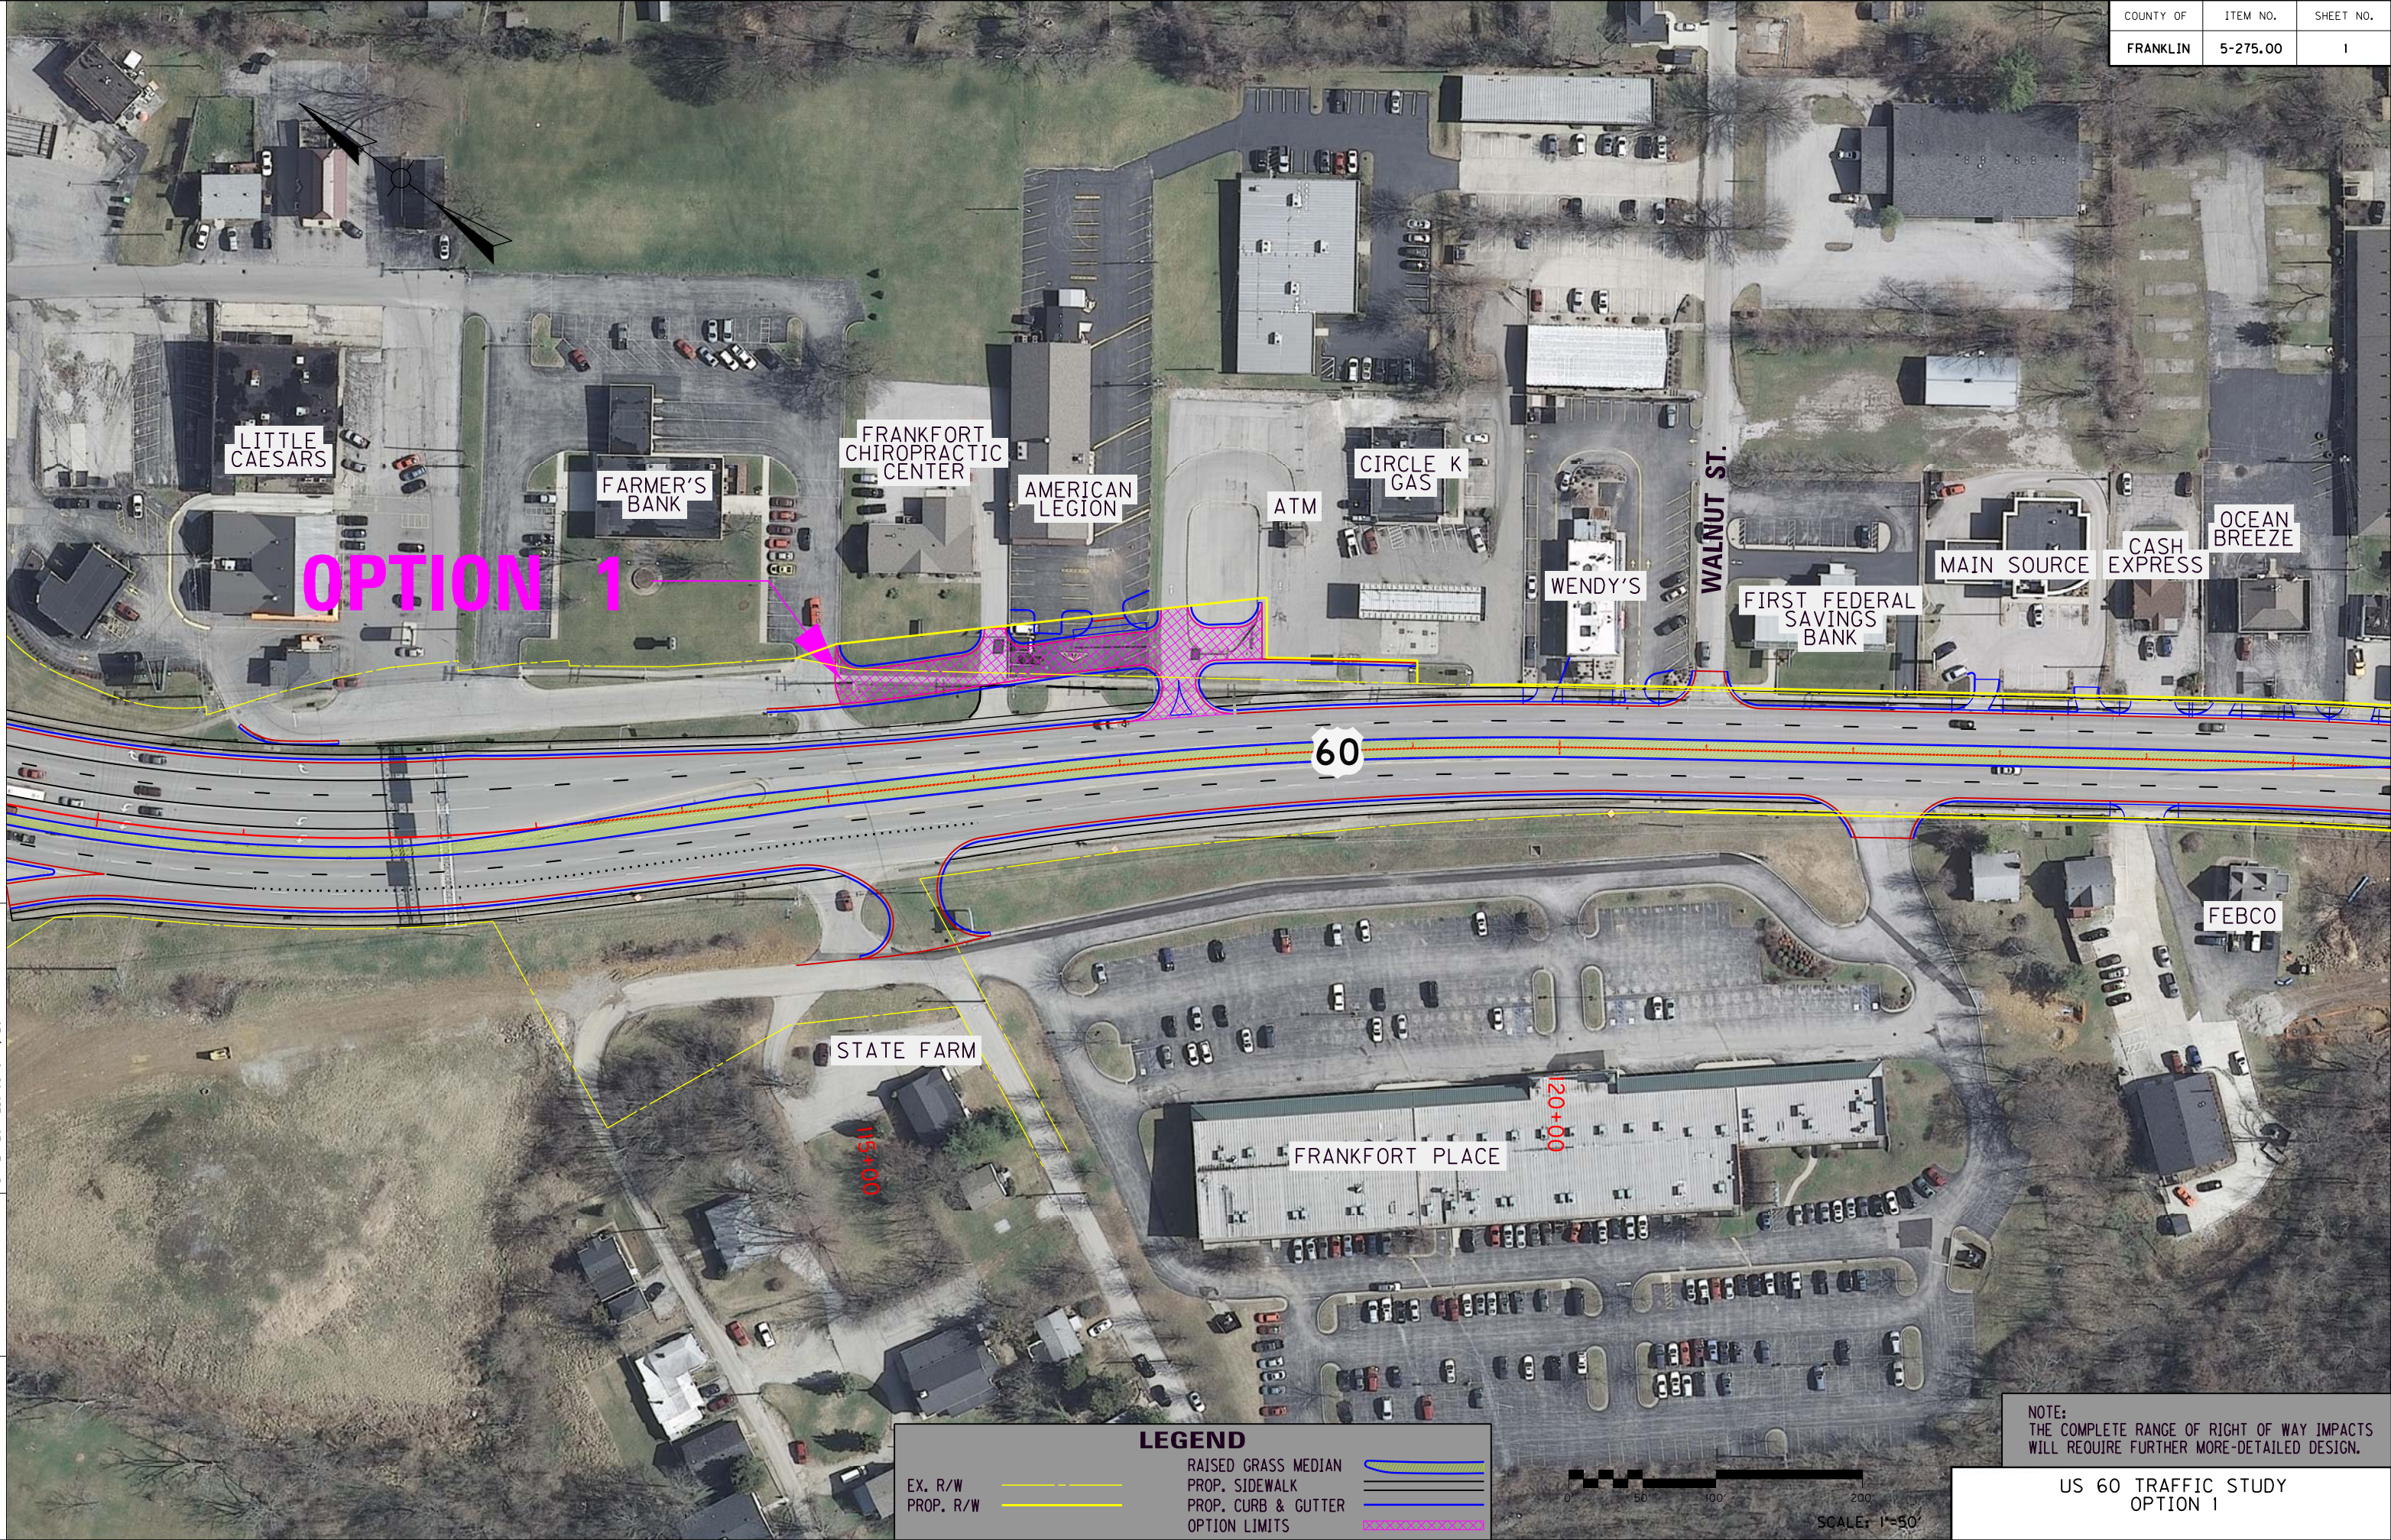

FILE NAME: J:\173321 STATEWIDE PLANNING\173321LA6 - US 60 ACCESS MANAGEMENT\CADD\PLANS\OPTION 2.DGN
USER: RiceM
DATE PLOTTED: June 18, 2014
E-SHEET NAME:
MicroStation v8.1i.7.443

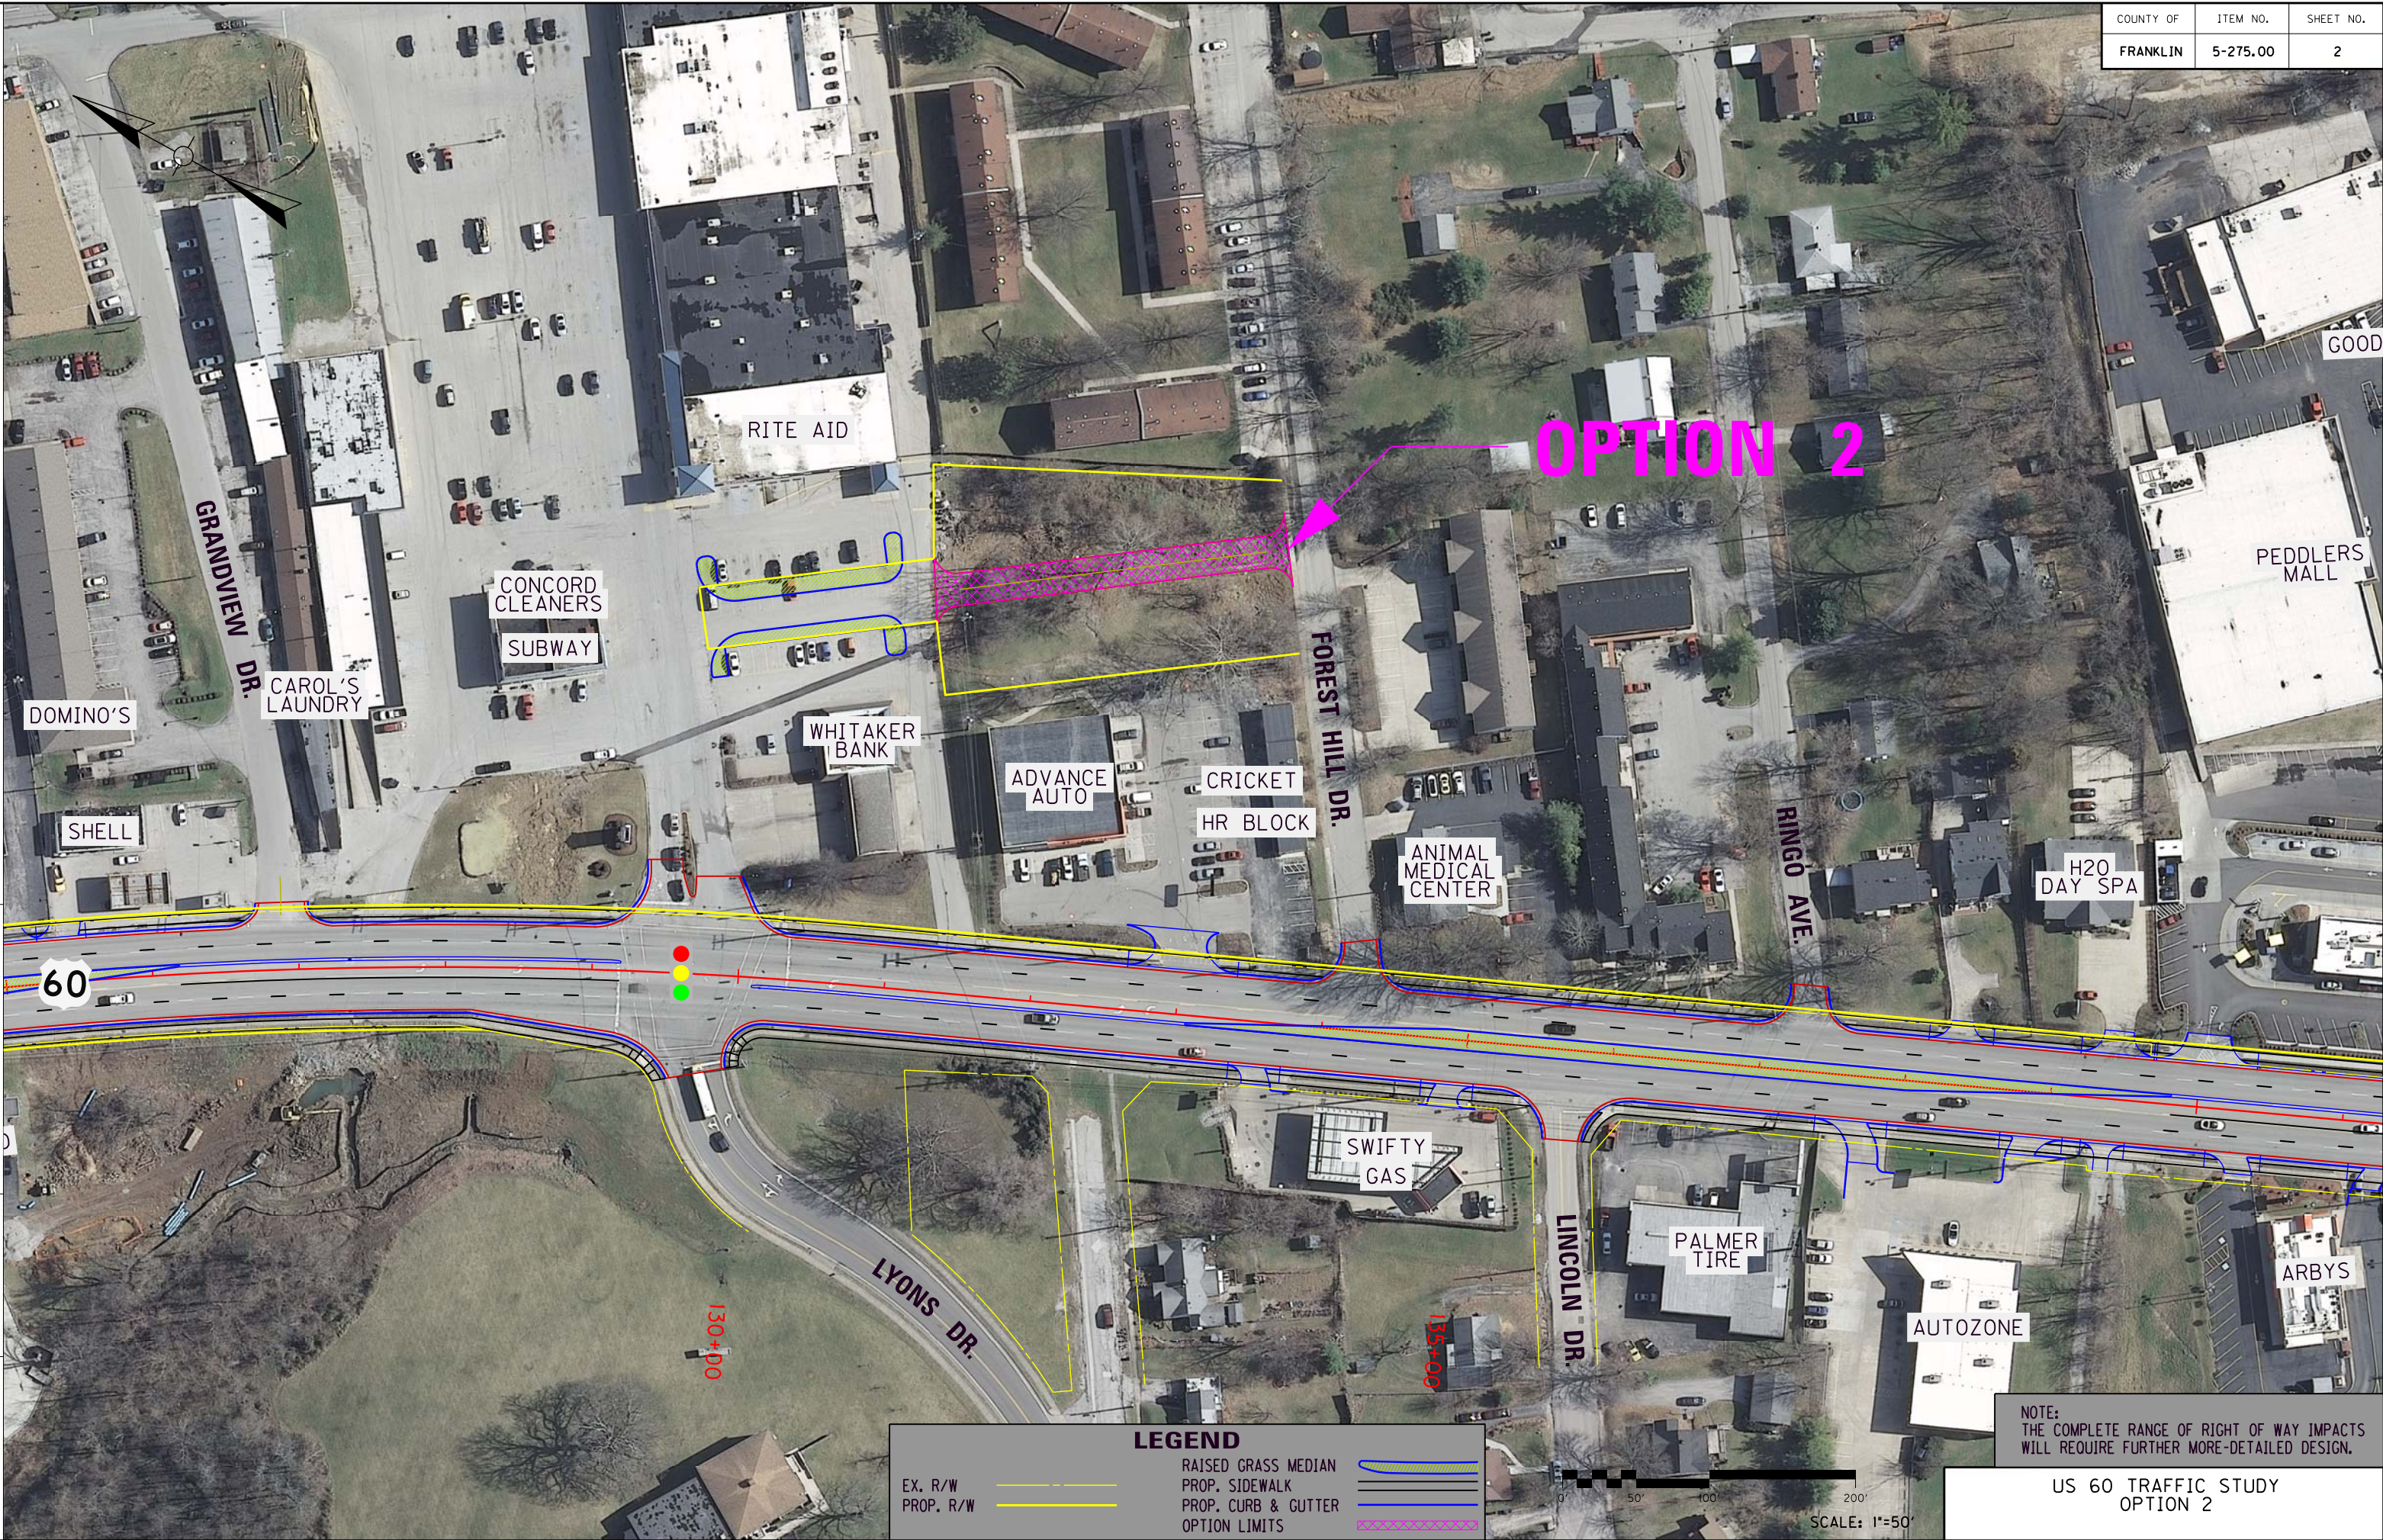


LEGEND

- | | | | |
|-----------|-----|---------------------|-----|
| EX. R/W | --- | RAISED GRASS MEDIAN | --- |
| PROP. R/W | --- | PROP. SIDEWALK | --- |
| | --- | PROP. CURB & CUTTER | --- |
| | --- | OPTION LIMITS | --- |

NOTE:
THE COMPLETE RANGE OF RIGHT OF WAY IMPACTS
WILL REQUIRE FURTHER MORE-DETAILED DESIGN.

US 60 TRAFFIC STUDY
OPTION 2

FILE NAME: J:\173321 STATEWIDE PLANNING\173321LA6 - US 60 ACCESS MANAGEMENT\CAD\PLANS\OPTION 3.DGN
USER: RICE
DATE PLOTTED: June 18, 2014
E-SHEET NAME:
MicroStation v8.11.7.443

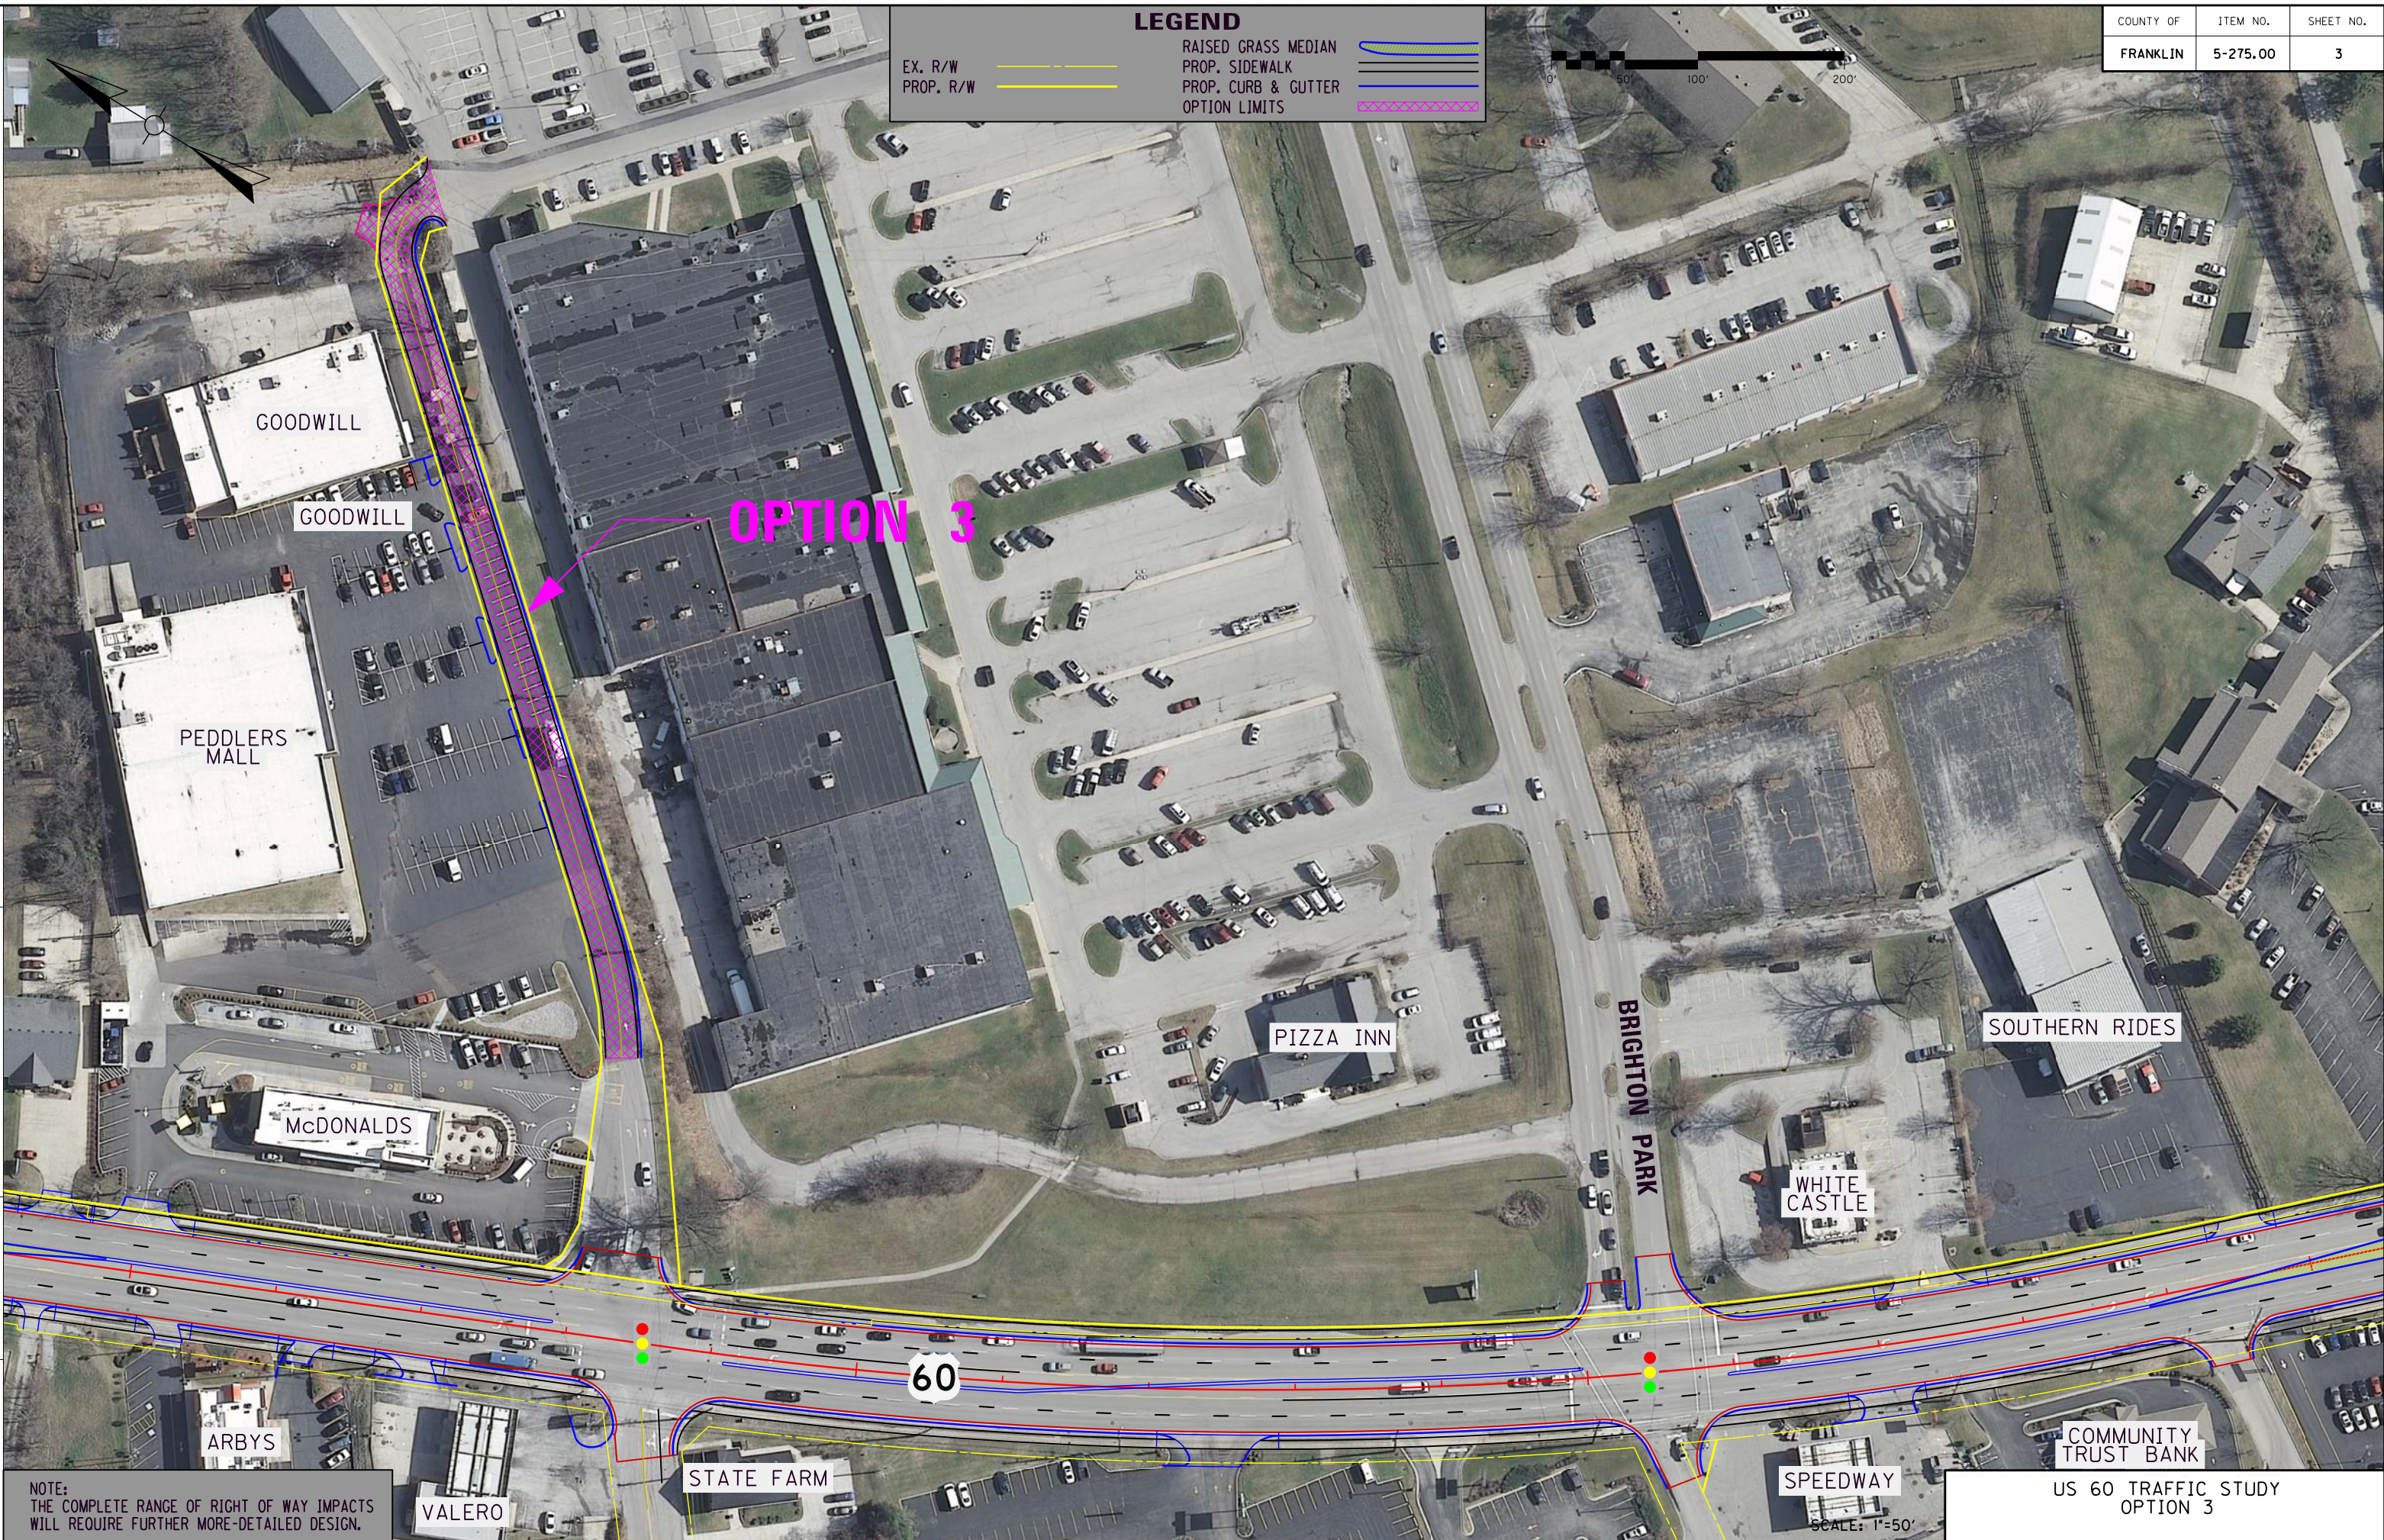

NOTE:
THE COMPLETE RANGE OF RIGHT OF WAY IMPACTS
WILL REQUIRE FURTHER MORE-DETAILED DESIGN.

LEGEND

- EX. R/W
- PROP. R/W
- RAISED GRASS MEDIAN
- PROP. SIDEWALK
- PROP. CURB & GUTTER
- OPTION LIMITS




COUNTY OF	ITEM NO.	SHEET NO.
FRANKLIN	5-275.00	3

US 60 TRAFFIC STUDY
OPTION 3


SCALE: 1"=50'

MicroStation v8.1i.7.443 E-SHEET NAME: USER: RiceM DATE PLOTTED: June 18, 2014 FILE NAME: J:\173321 STATEWIDE PLANNING\173321L6 - US 60 ACCESS MANAGEMENT\CAD\PLANS\OPTION 4.DGN

COUNTY OF	ITEM NO.	SHEET NO.
FRANKLIN	5-275.00	4

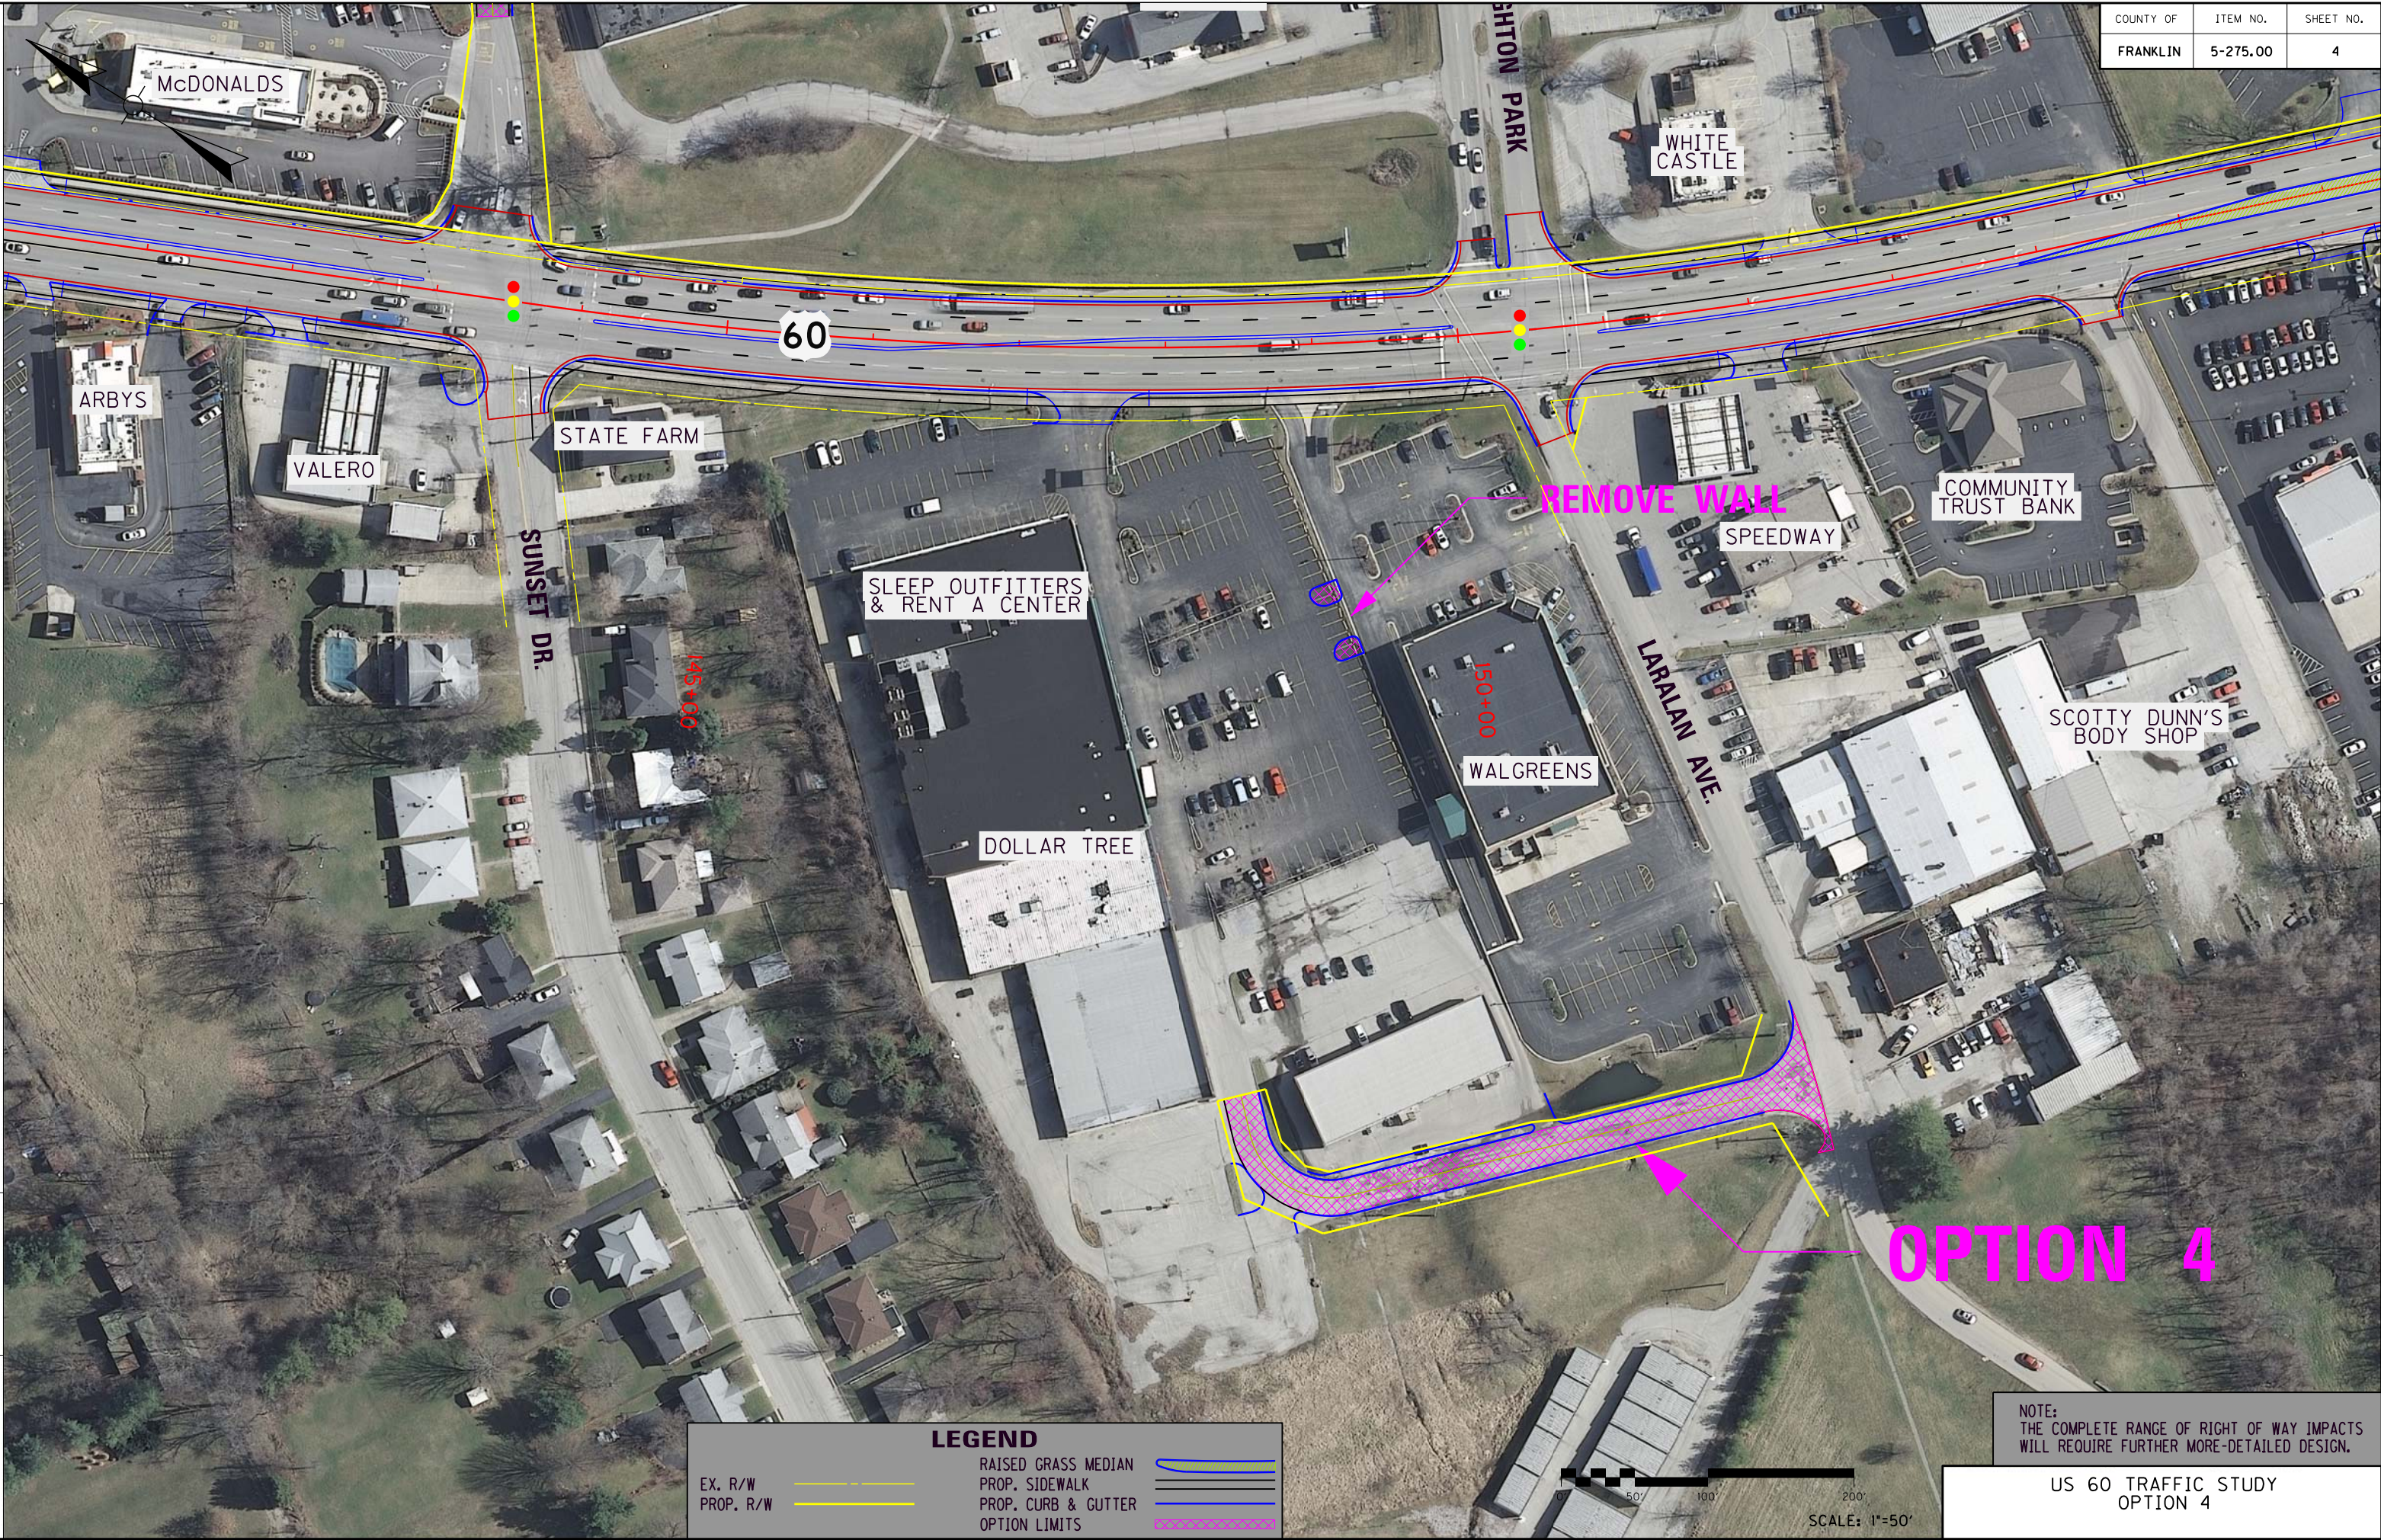

FILE NAME: J:\173321 STATEWIDE PLANNING\173321LA6 - US 60 ACCESS MANAGEMENT\CADD\PLANS\OPTION 5.DGN
USER: RICE
DATE PLOTTED: June 18, 2014
E-SHEET NAME:
MicroStation v8.11.7.443

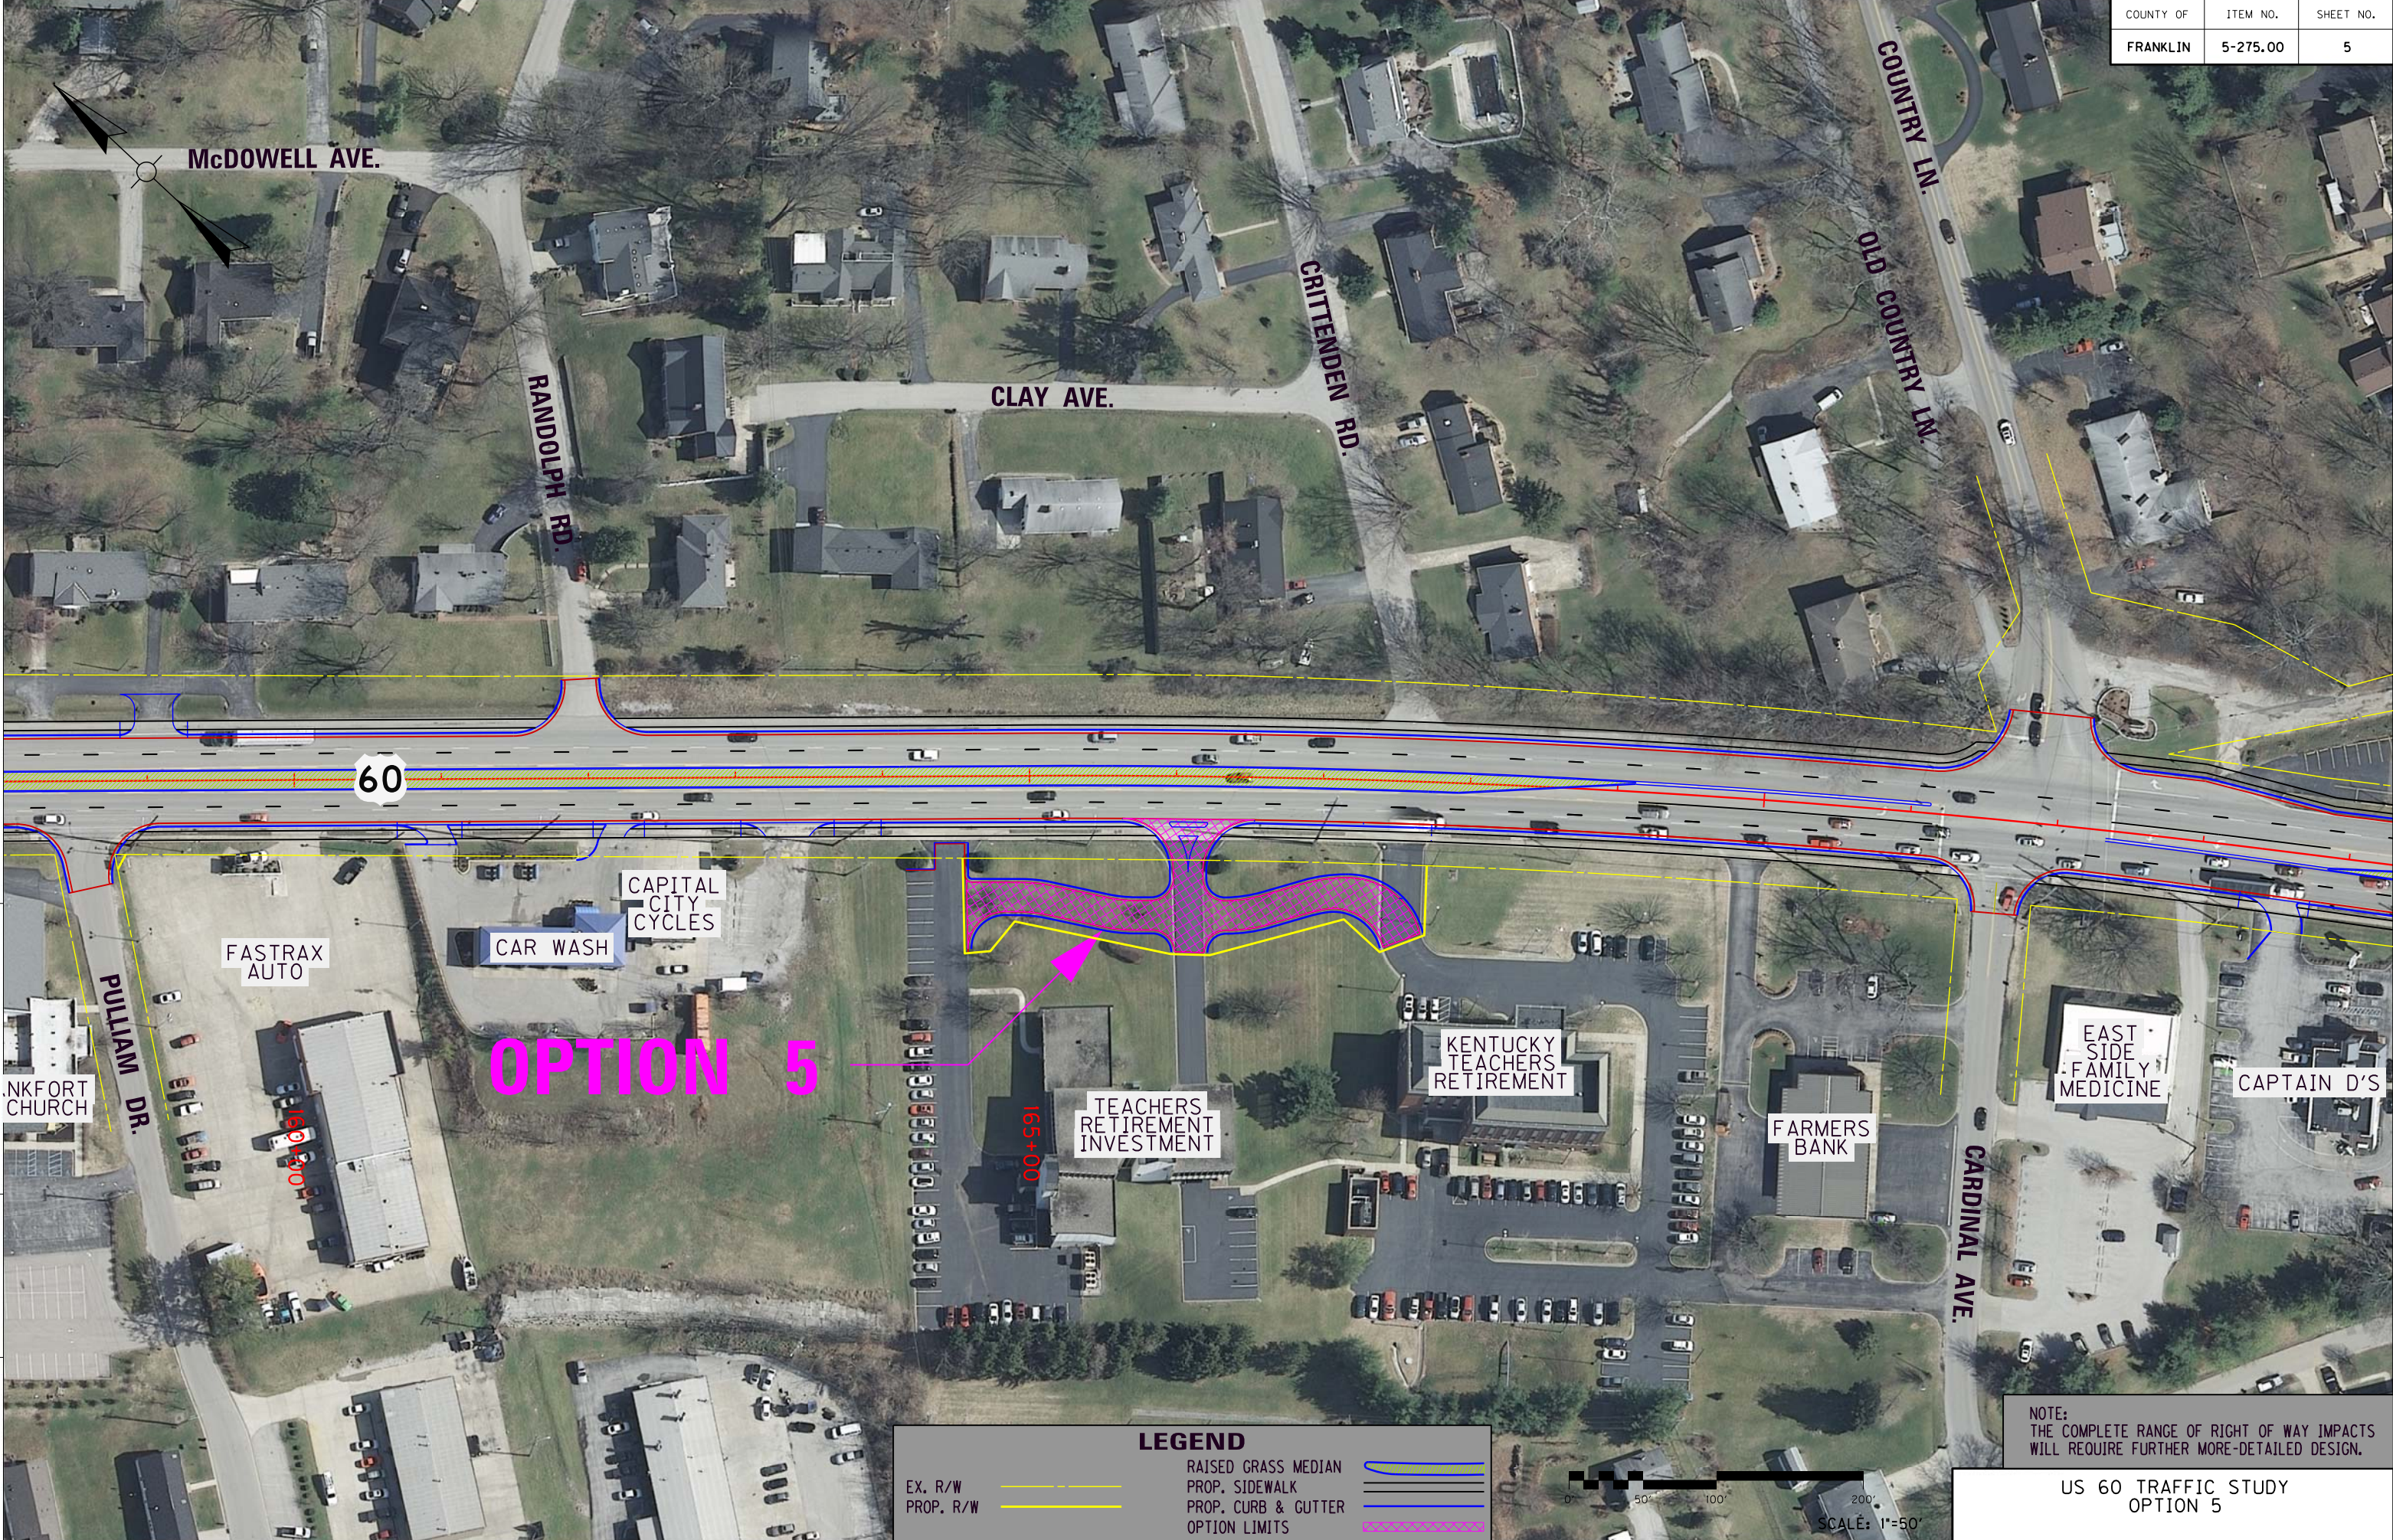


LEGEND

- EX. R/W
- PROP. R/W
- RAISED GRASS MEDIAN
- PROP. SIDEWALK
- PROP. CURB & CUTTER
- OPTION LIMITS

NOTE:
THE COMPLETE RANGE OF RIGHT OF WAY IMPACTS
WILL REQUIRE FURTHER MORE-DETAILED DESIGN.

US 60 TRAFFIC STUDY
OPTION 5

FILE NAME: J:\173321 STATEWIDE PLANNING\173321L6 - US 60 ACCESS MANAGEMENT\CAD\PLANS\OPTION 6.DGN
USER: RICE
DATE PLOTTED: June 18, 2014
E-SHEET NAME:
MicroStation v8.11.7.443

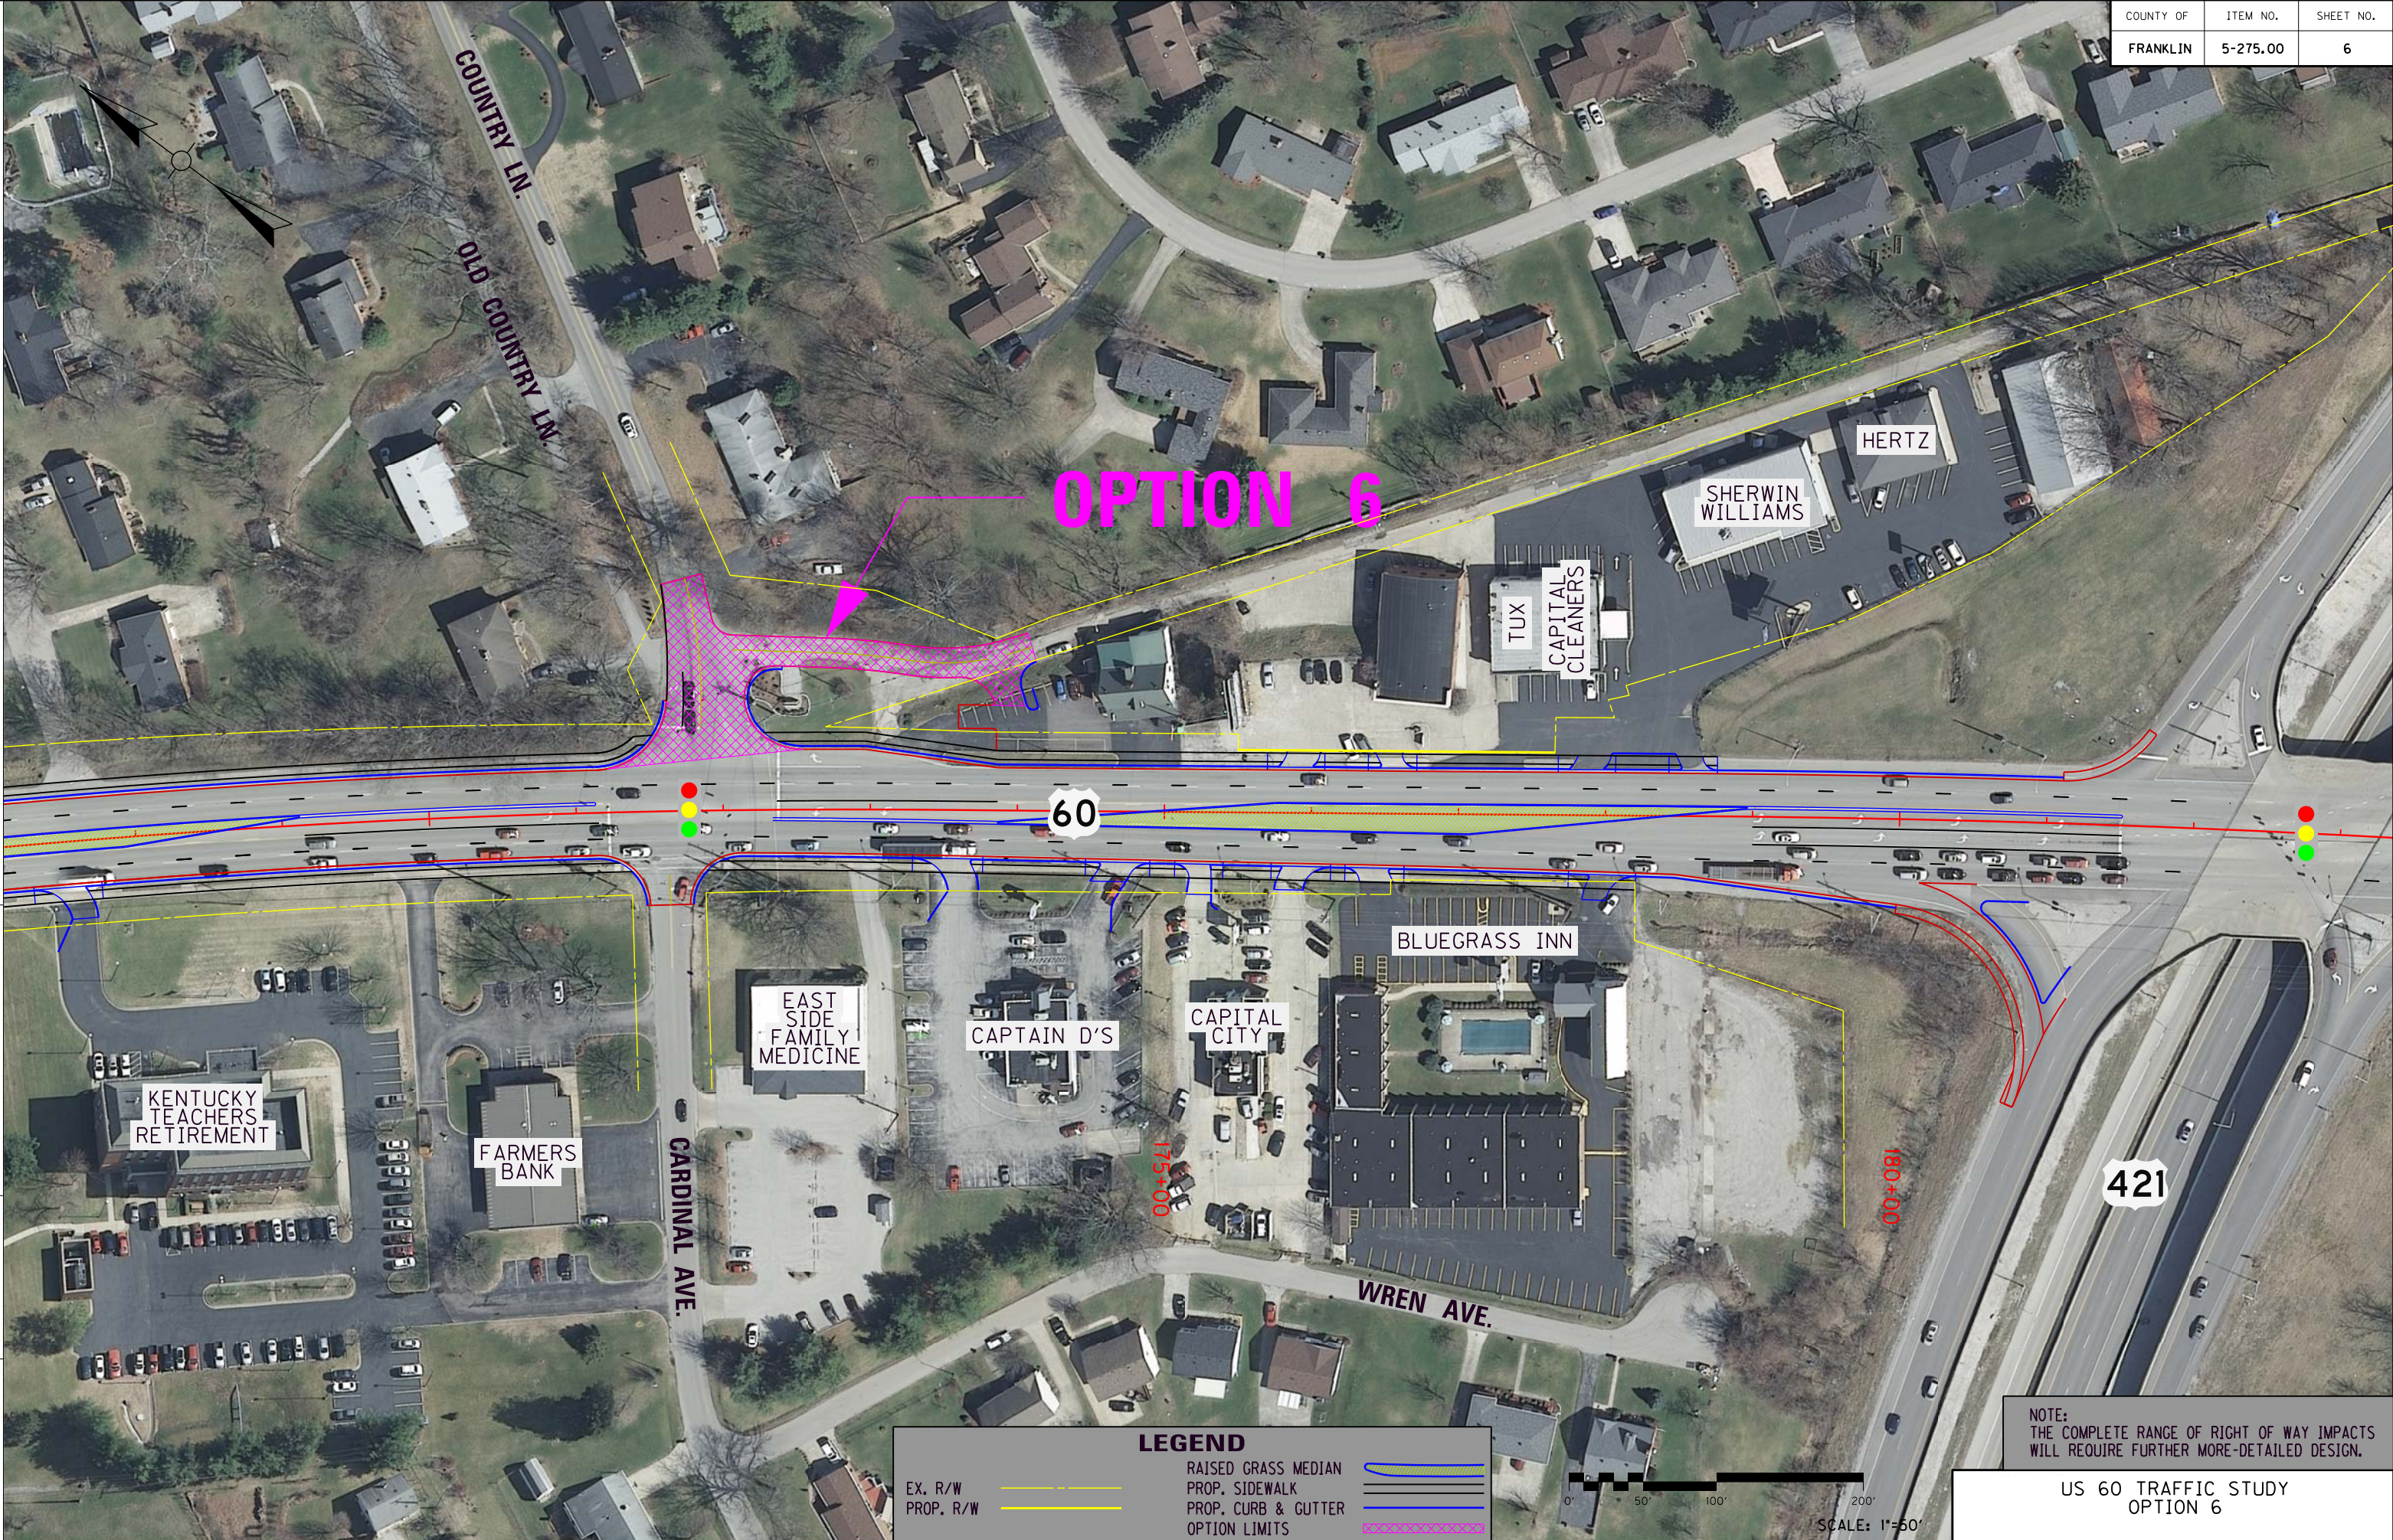

OPTION 6

60

421

LEGEND


- EX. R/W
- PROP. R/W
- RAISED GRASS MEDIAN
- PROP. SIDEWALK
- PROP. CURB & CUTTER
- OPTION LIMITS

NOTE:
THE COMPLETE RANGE OF RIGHT OF WAY IMPACTS
WILL REQUIRE FURTHER MORE-DETAILED DESIGN.

US 60 TRAFFIC STUDY
OPTION 6

SCALE: 1"=50'

FILE NAME: J:\173321 STATEWIDE PLANNING\173321LA6 - US 60 ACCESS MANAGEMENT\CADD\PLANS\OPTION 7.DGN
USER: RiceM
DATE PLOTTED: June 18, 2014
E-SHEET NAME:
MicroStation v8.11.7.443

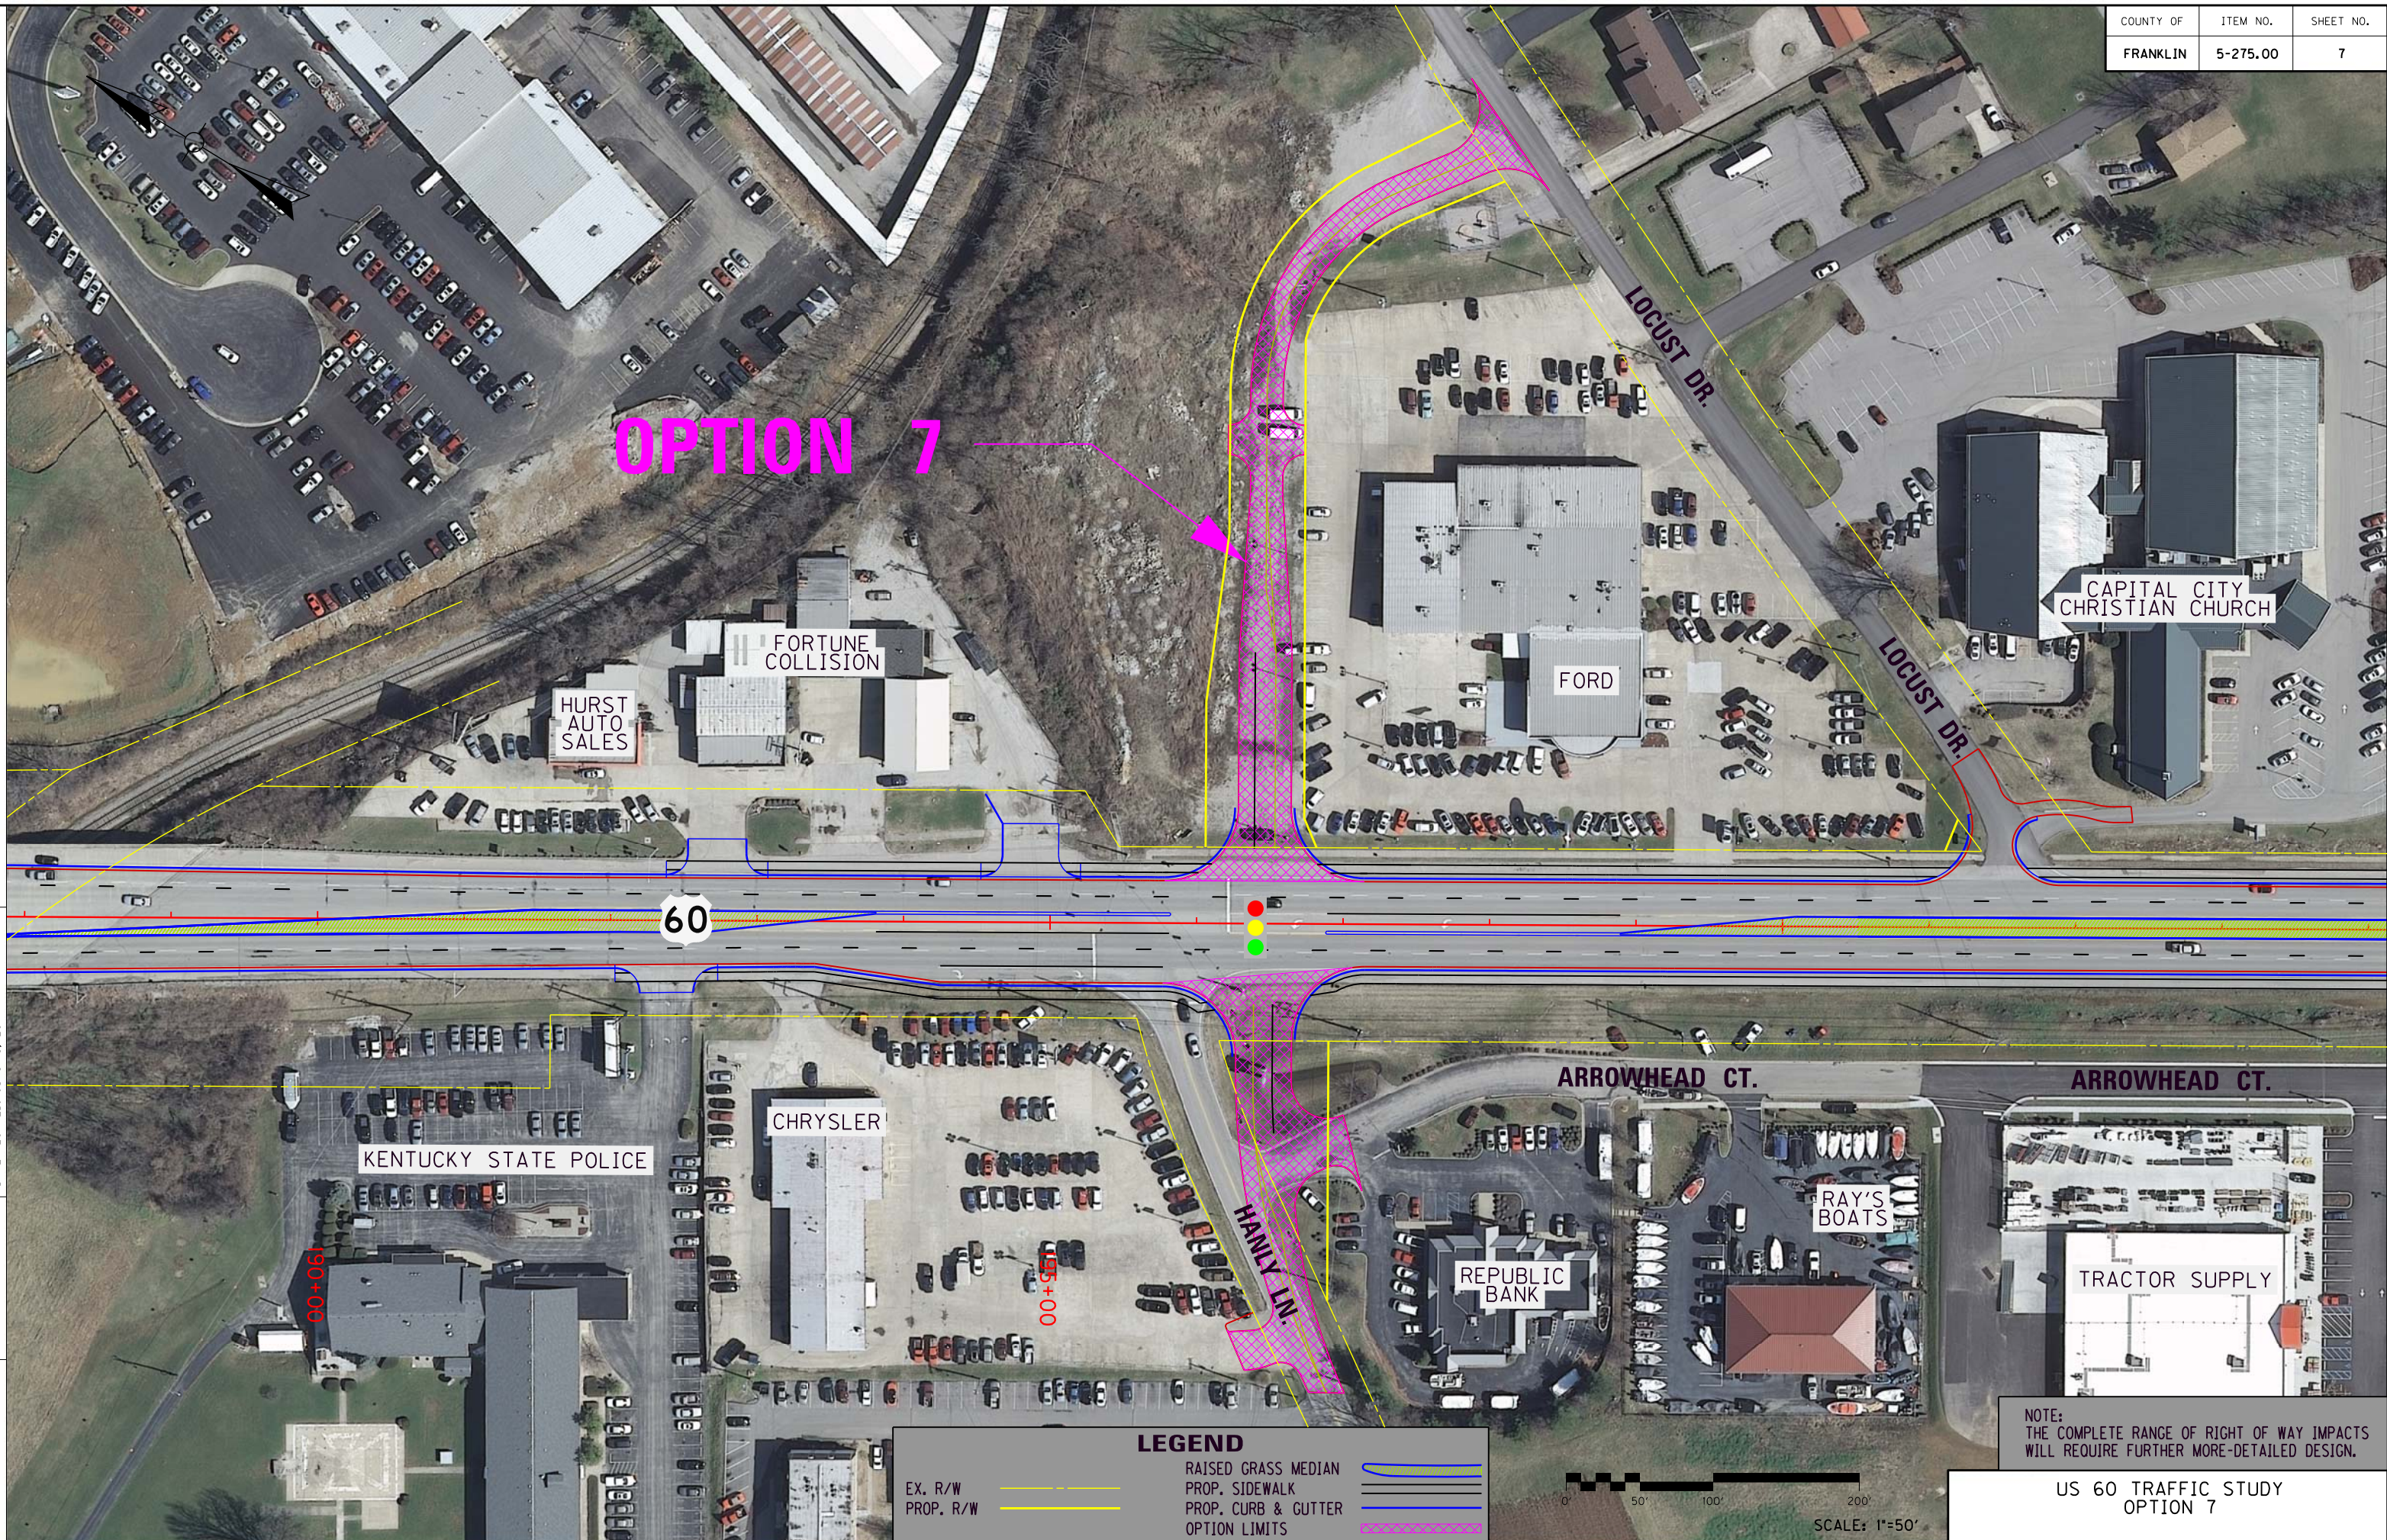

LEGEND

- EX. R/W
- PROP. R/W
- RAISED GRASS MEDIAN
- PROP. SIDEWALK
- PROP. CURB & CUTTER
- OPTION LIMITS

NOTE:
THE COMPLETE RANGE OF RIGHT OF WAY IMPACTS
WILL REQUIRE FURTHER MORE-DETAILED DESIGN.


US 60 TRAFFIC STUDY
OPTION 7

FILE NAME: J:\173321 STATEWIDE PLANNING\173321LA6 - US 60 ACCESS MANAGEMENT\CAD\PLANS\OPTION 8.DGN

USER: RICE
DATE PLOTTED: June 18, 2014


E-SHEET NAME:

MicroStation v8.11.7.443

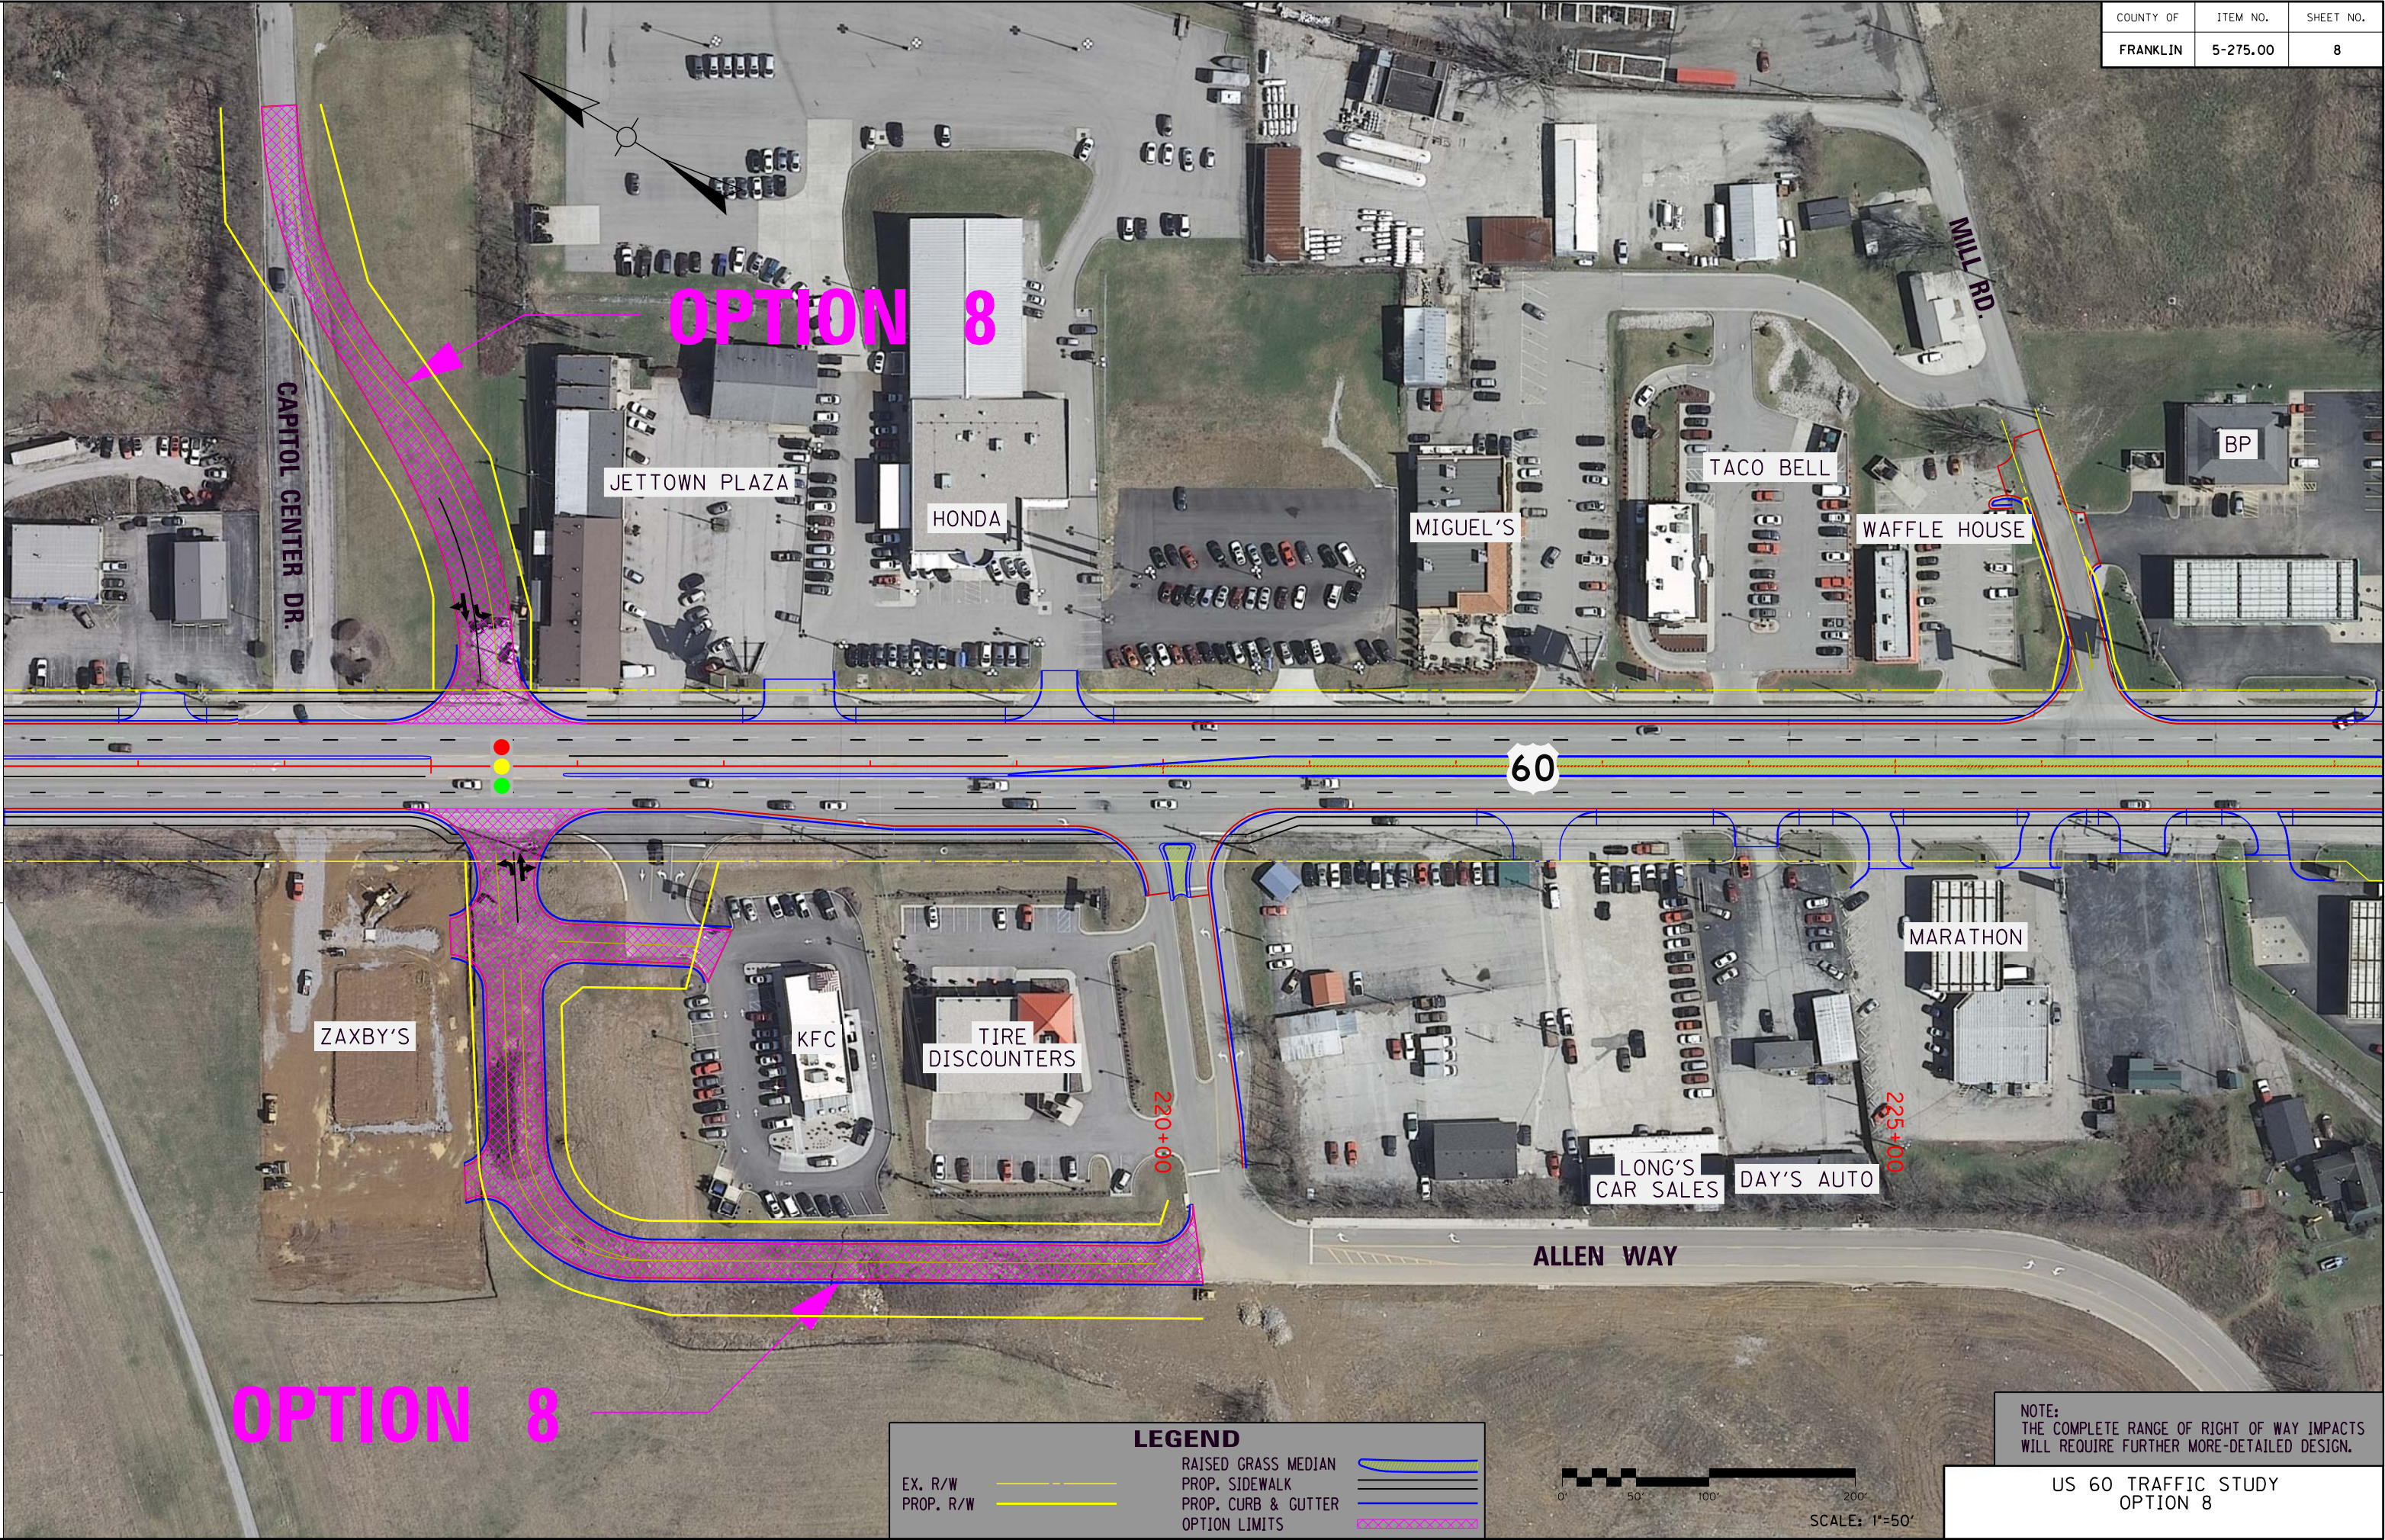

MicroStation v8.1i.7.443 E-SHEET NAME: DATE PLOTTED: June 20, 2014 USER: vandevannepf FILE NAME: J:\173321 STATEWIDE PLANNING\173321LA6 - US 60 ACCESS MANAGEMENT\CADD\PLANS\OPTION 9.DGN

COUNTY OF	ITEM NO.	SHEET NO.
FRANKLIN	5-275.00	9

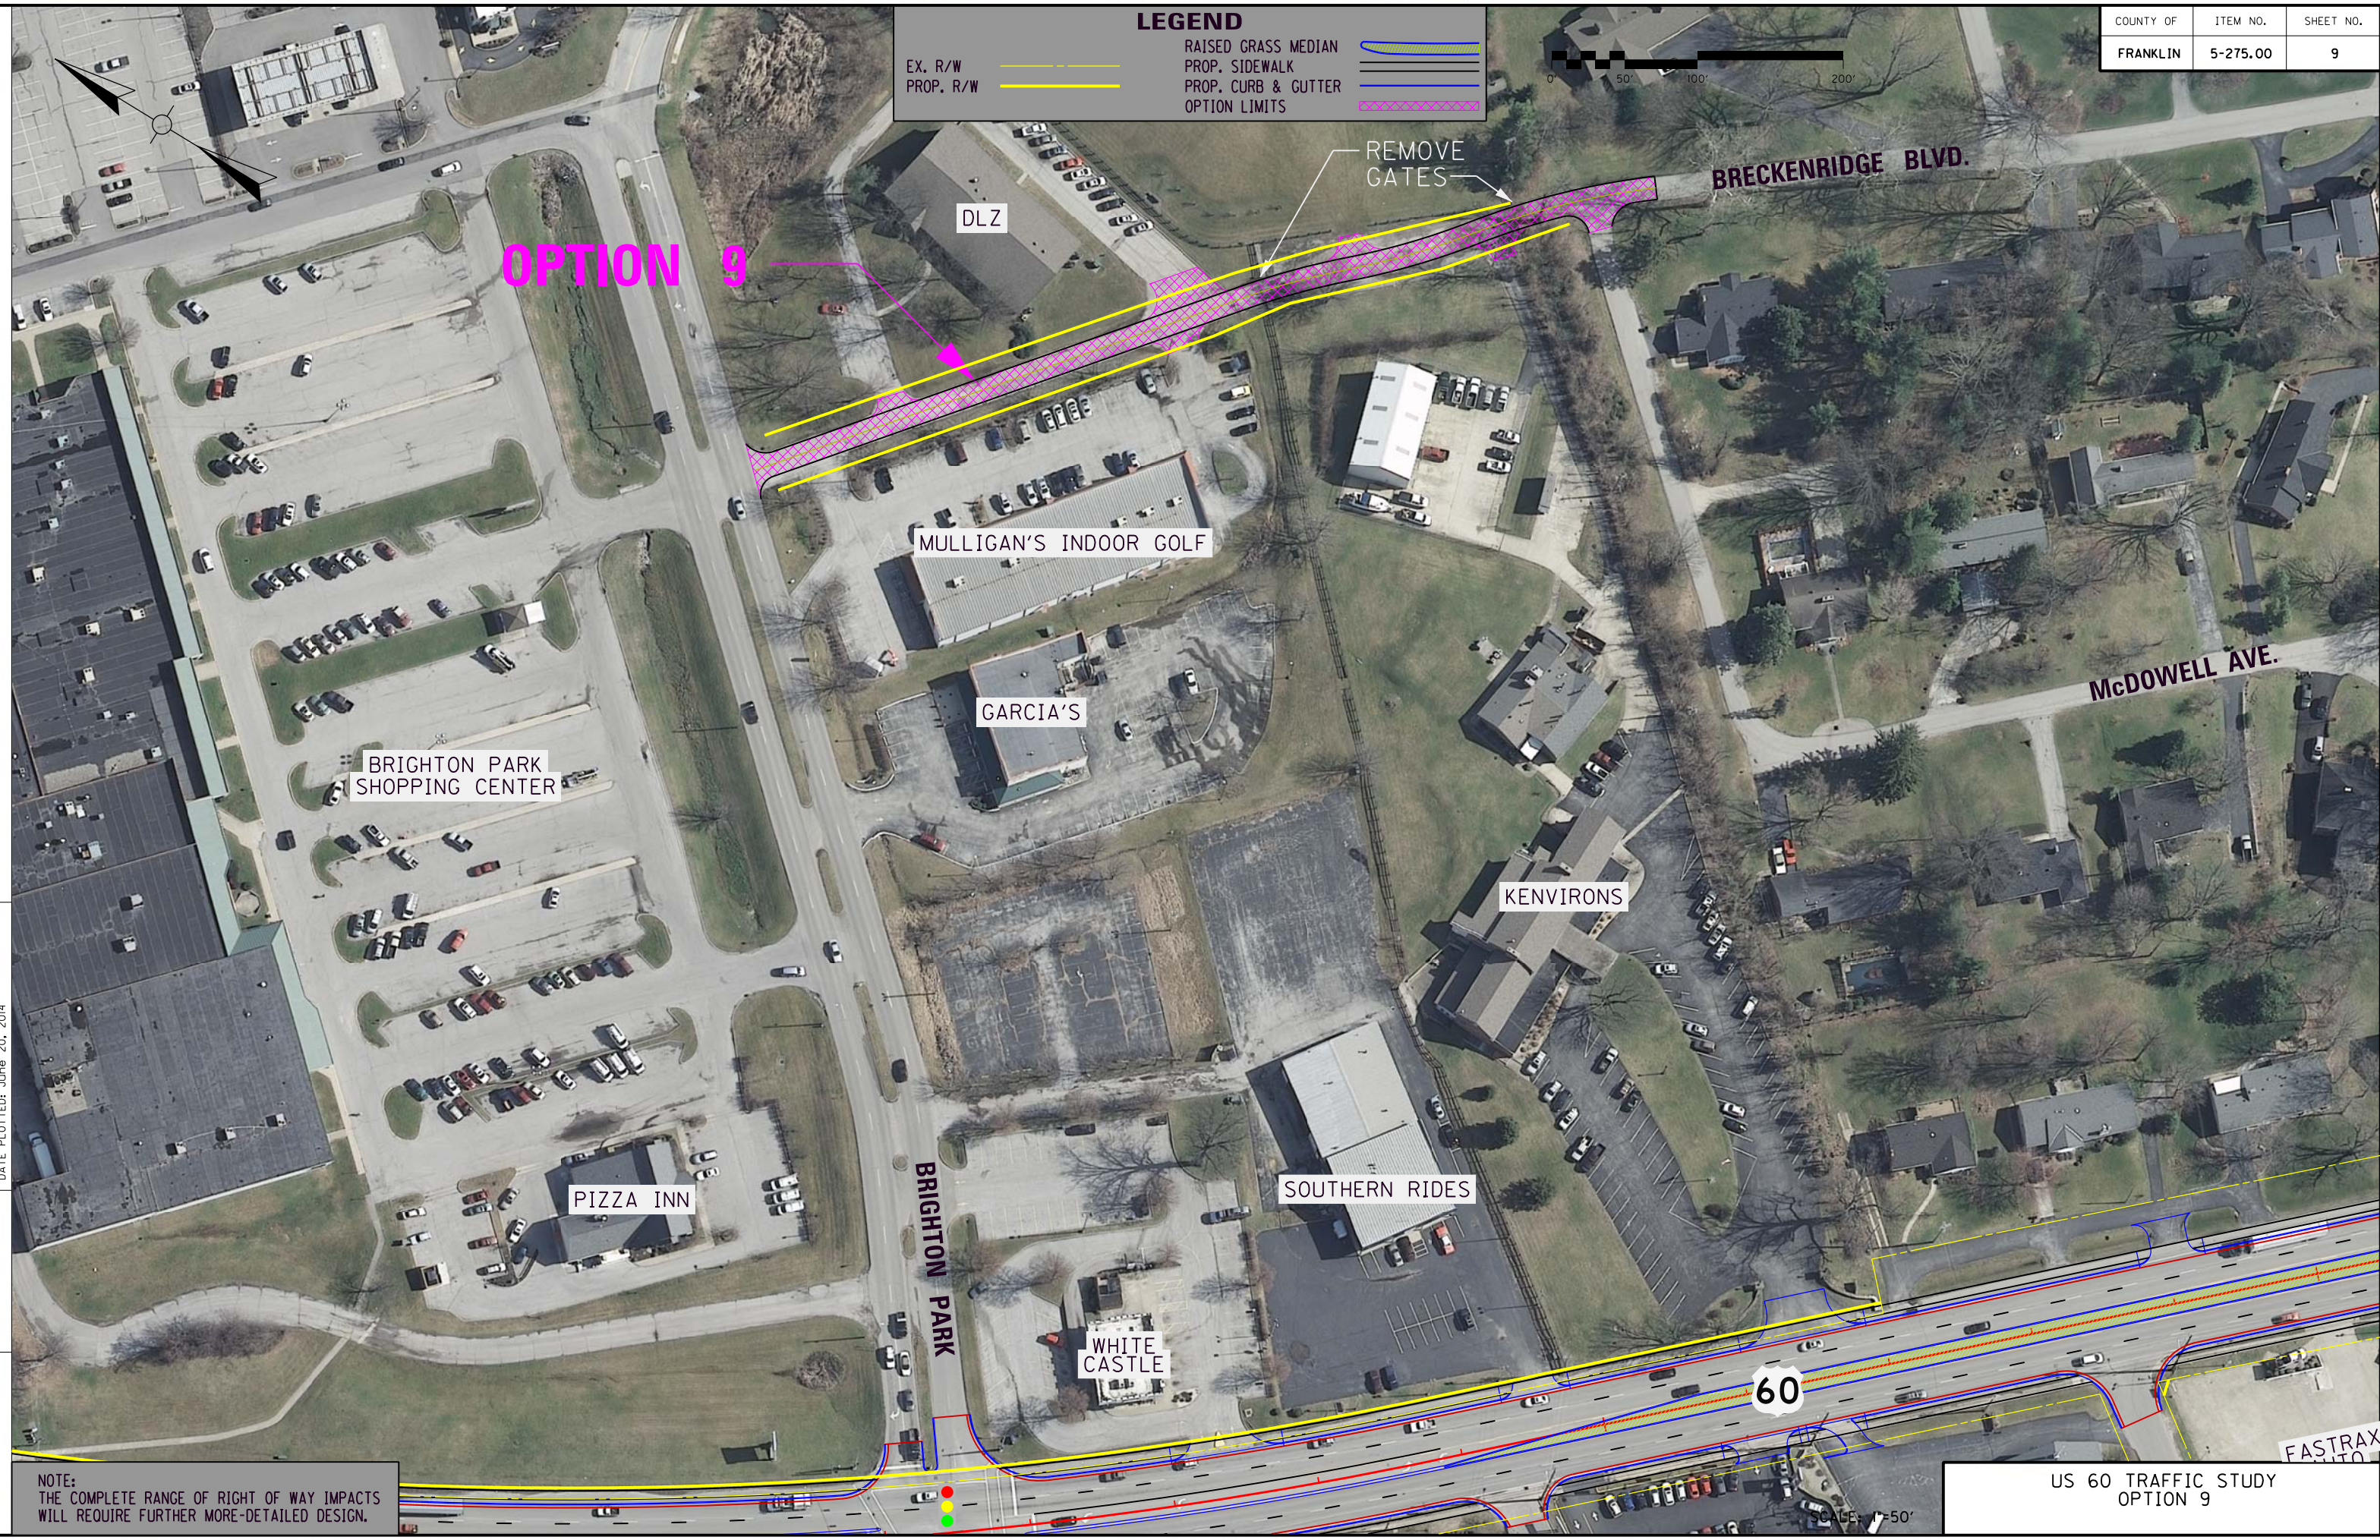

NOTE:
THE COMPLETE RANGE OF RIGHT OF WAY IMPACTS
WILL REQUIRE FURTHER MORE-DETAILED DESIGN.

US 60 TRAFFIC STUDY
OPTION 9

SCALE: 1"=50'