

Appendix H:
2014 US 60 Traffic Study
Plan Sheets for Alternative 1 (Access Considerations)


MicroStation v8.11.7.443 E-SHEET NAME: USER: RICEM DATE PLOTTED: June 16, 2014 FILE NAME: J:\173321 STATEWIDE PLANNING\173321LA6 - US 60 ACCESS MANAGEMENT\CADD\PLANS\4L ENTS SHEET 1.DGN

COUNTY OF	ITEM NO.	SHEET NO.
FRANKLIN	5-275.00	1



LEGEND

- | | | | |
|-----------|-----|---------------------|-----|
| EX. R/W | --- | PROP. SIDEWALK | --- |
| PROP. R/W | --- | PROP. CURB & GUTTER | --- |

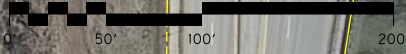

SCALE: 1"=50'

NOTE:
THE COMPLETE RANGE OF RIGHT OF WAY IMPACTS
WILL REQUIRE FURTHER MORE-DETAILED DESIGN.

US 60 TRAFFIC STUDY
4 LANE ACCESS CONSIDERATION

MicroStation v8.11.7.443 E-SHEET NAME: USER: RiceM DATE PLOTTED: June 20, 2014 FILE NAME: J:\173321 STATEWIDE PLANNING\173321\A6 - US 60 ACCESS MANAGEMENT\CADD\PLANS\4L ENTS SHEET 2.DGN

COUNTY OF	ITEM NO.	SHEET NO.
FRANKLIN	5-275.00	2

MATCHLINE

MATCHLINE




LEGEND

EX. R/W

PROP. R/W

PROP. SIDEWALK

PROP. CURB & GUTTER

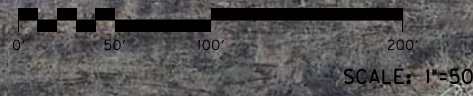

NOTE:
THE COMPLETE RANGE OF RIGHT OF WAY IMPACTS
WILL REQUIRE FURTHER MORE-DETAILED DESIGN.

US 60 TRAFFIC STUDY
4 LANE ACCESS CONSIDERATION

FILE NAME: J:\173321 STATEWIDE PLANNING\173321A6 - US 60 ACCESS MANAGEMENT\CADD\PLANS\4L ENTS SHEET 3.DGN


USER: RiceM
DATE PLOTTED: June 17, 2014

E-SHEET NAME:

MicroStation v8.11.7.443

MATCHLINE

MATCHLINE

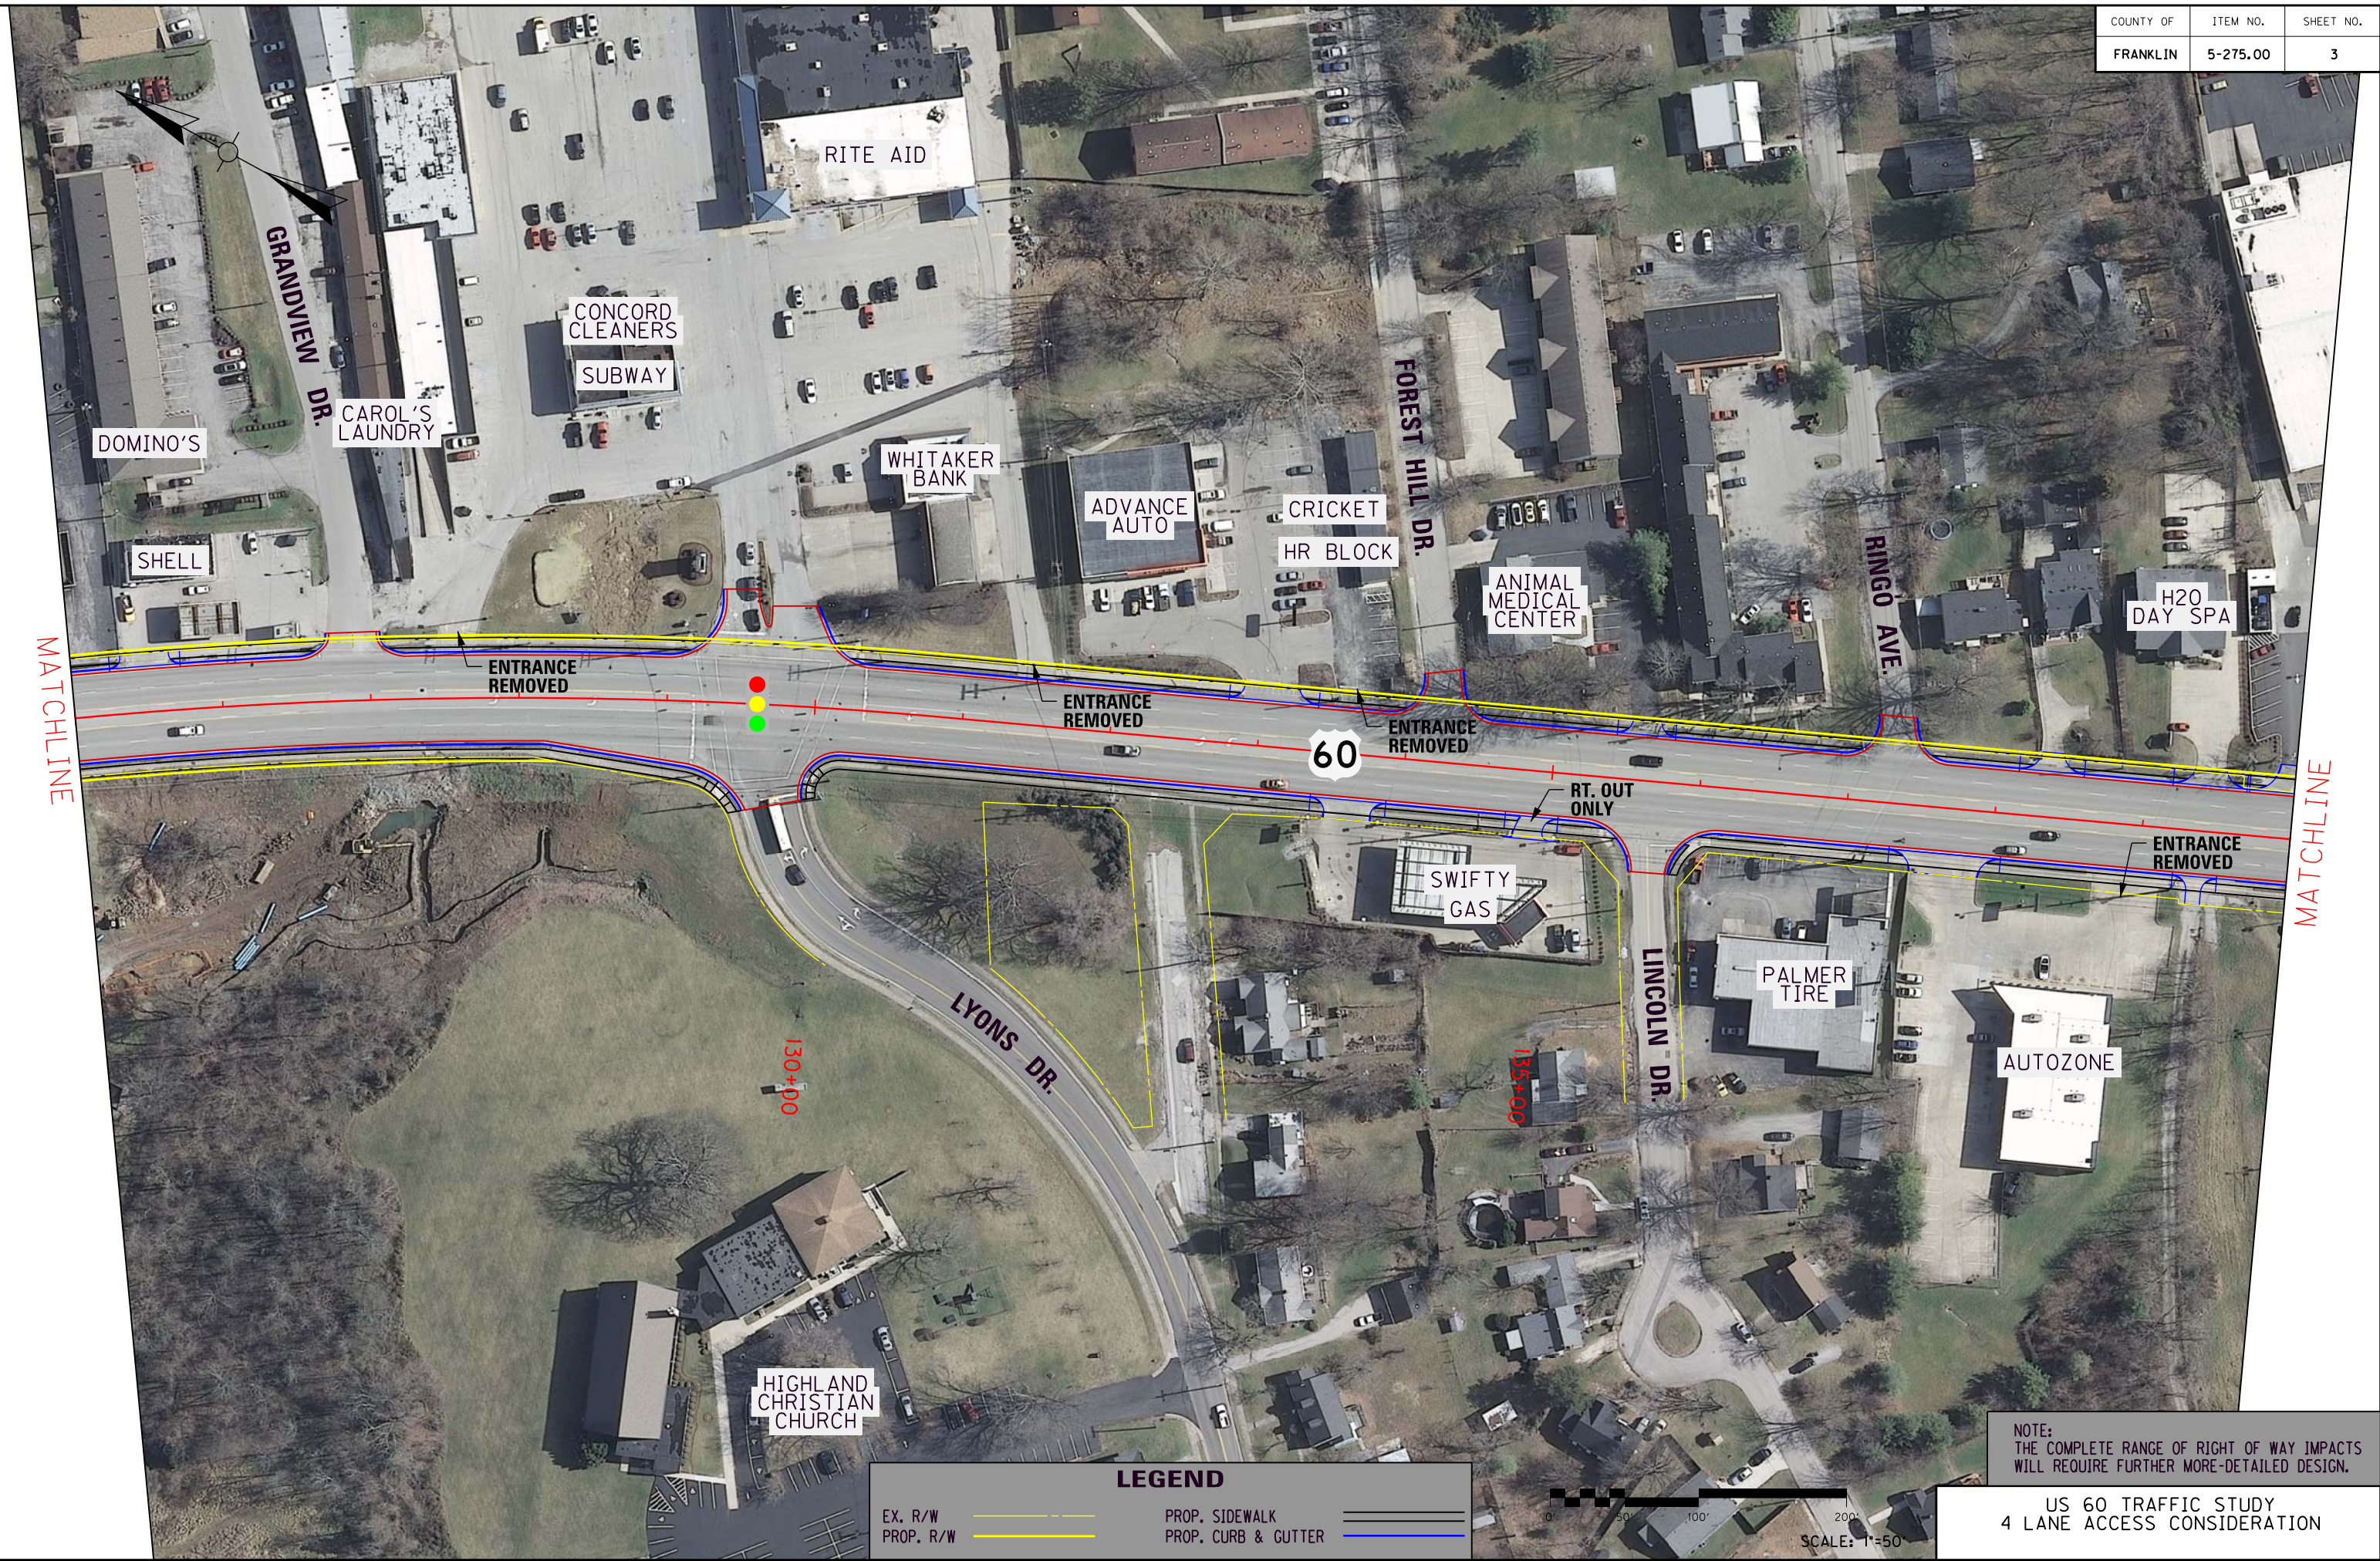


LEGEND

EX. R/W
PROP. R/W


PROP. SIDEWALK
PROP. CURB & GUTTER

NOTE:
THE COMPLETE RANGE OF RIGHT OF WAY IMPACTS
WILL REQUIRE FURTHER MORE-DETAILED DESIGN.


US 60 TRAFFIC STUDY
4 LANE ACCESS CONSIDERATION

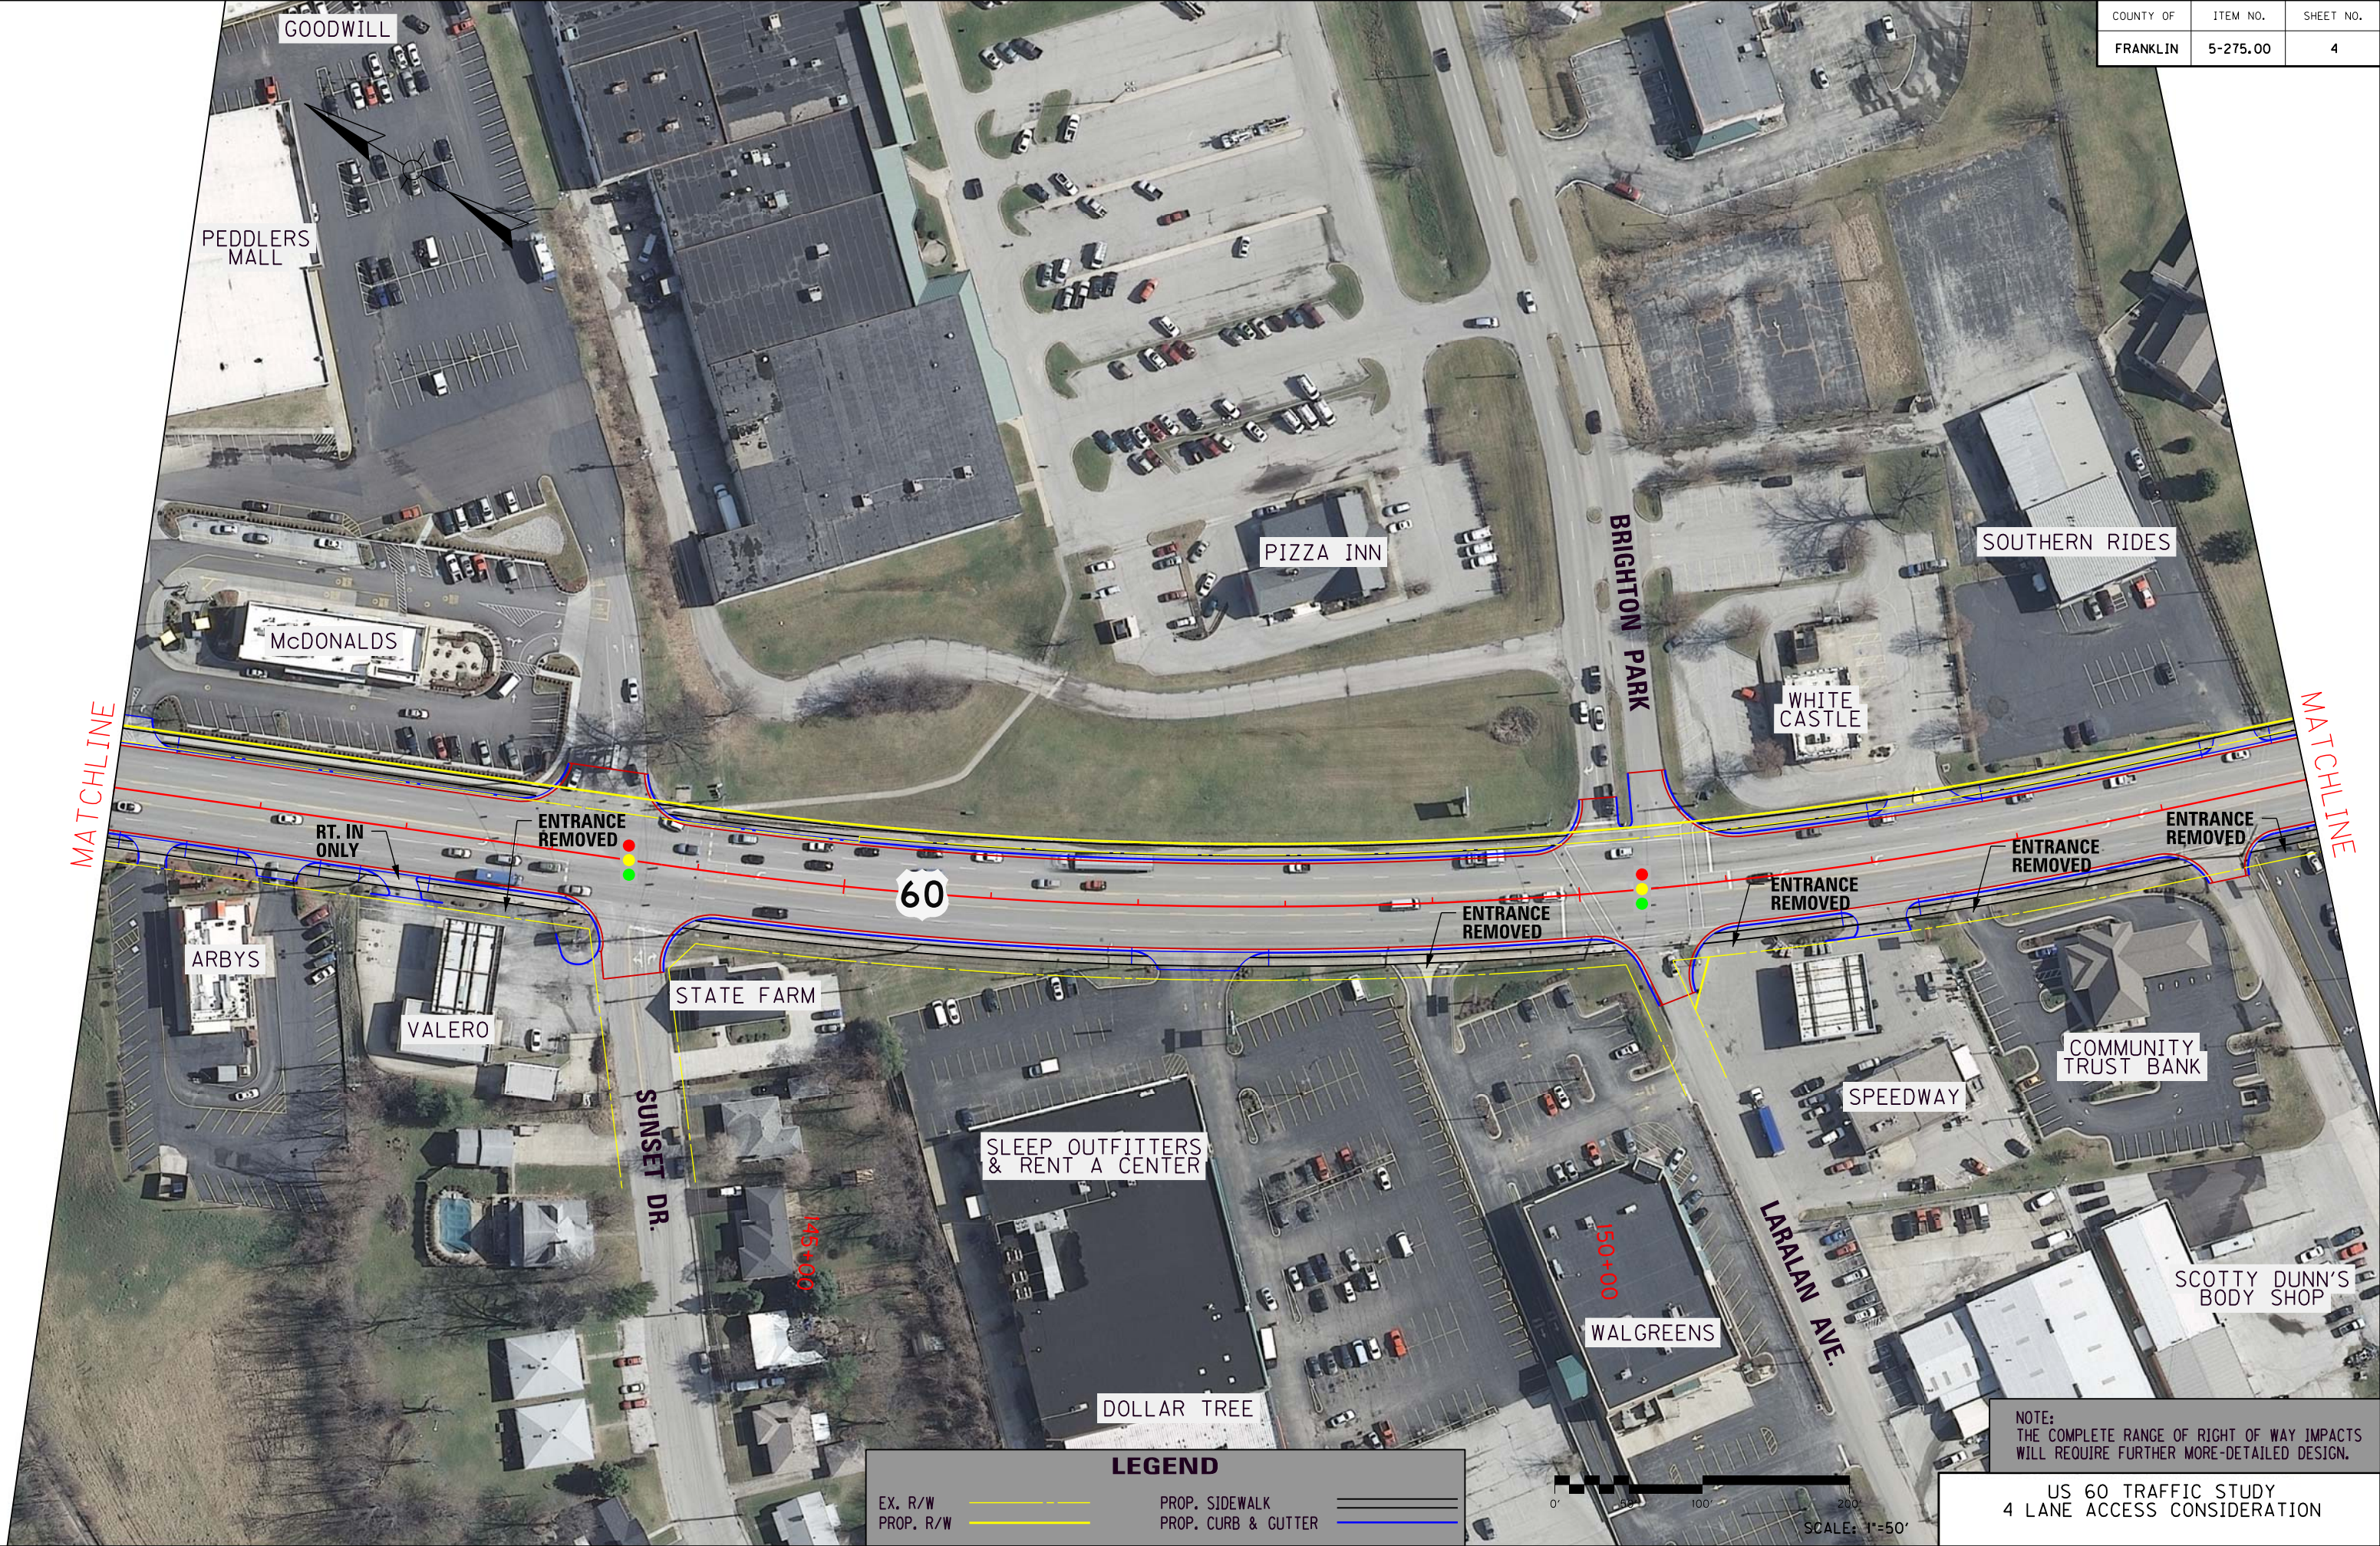

COUNTY OF	ITEM NO.	SHEET NO.
FRANKLIN	5-275.00	5

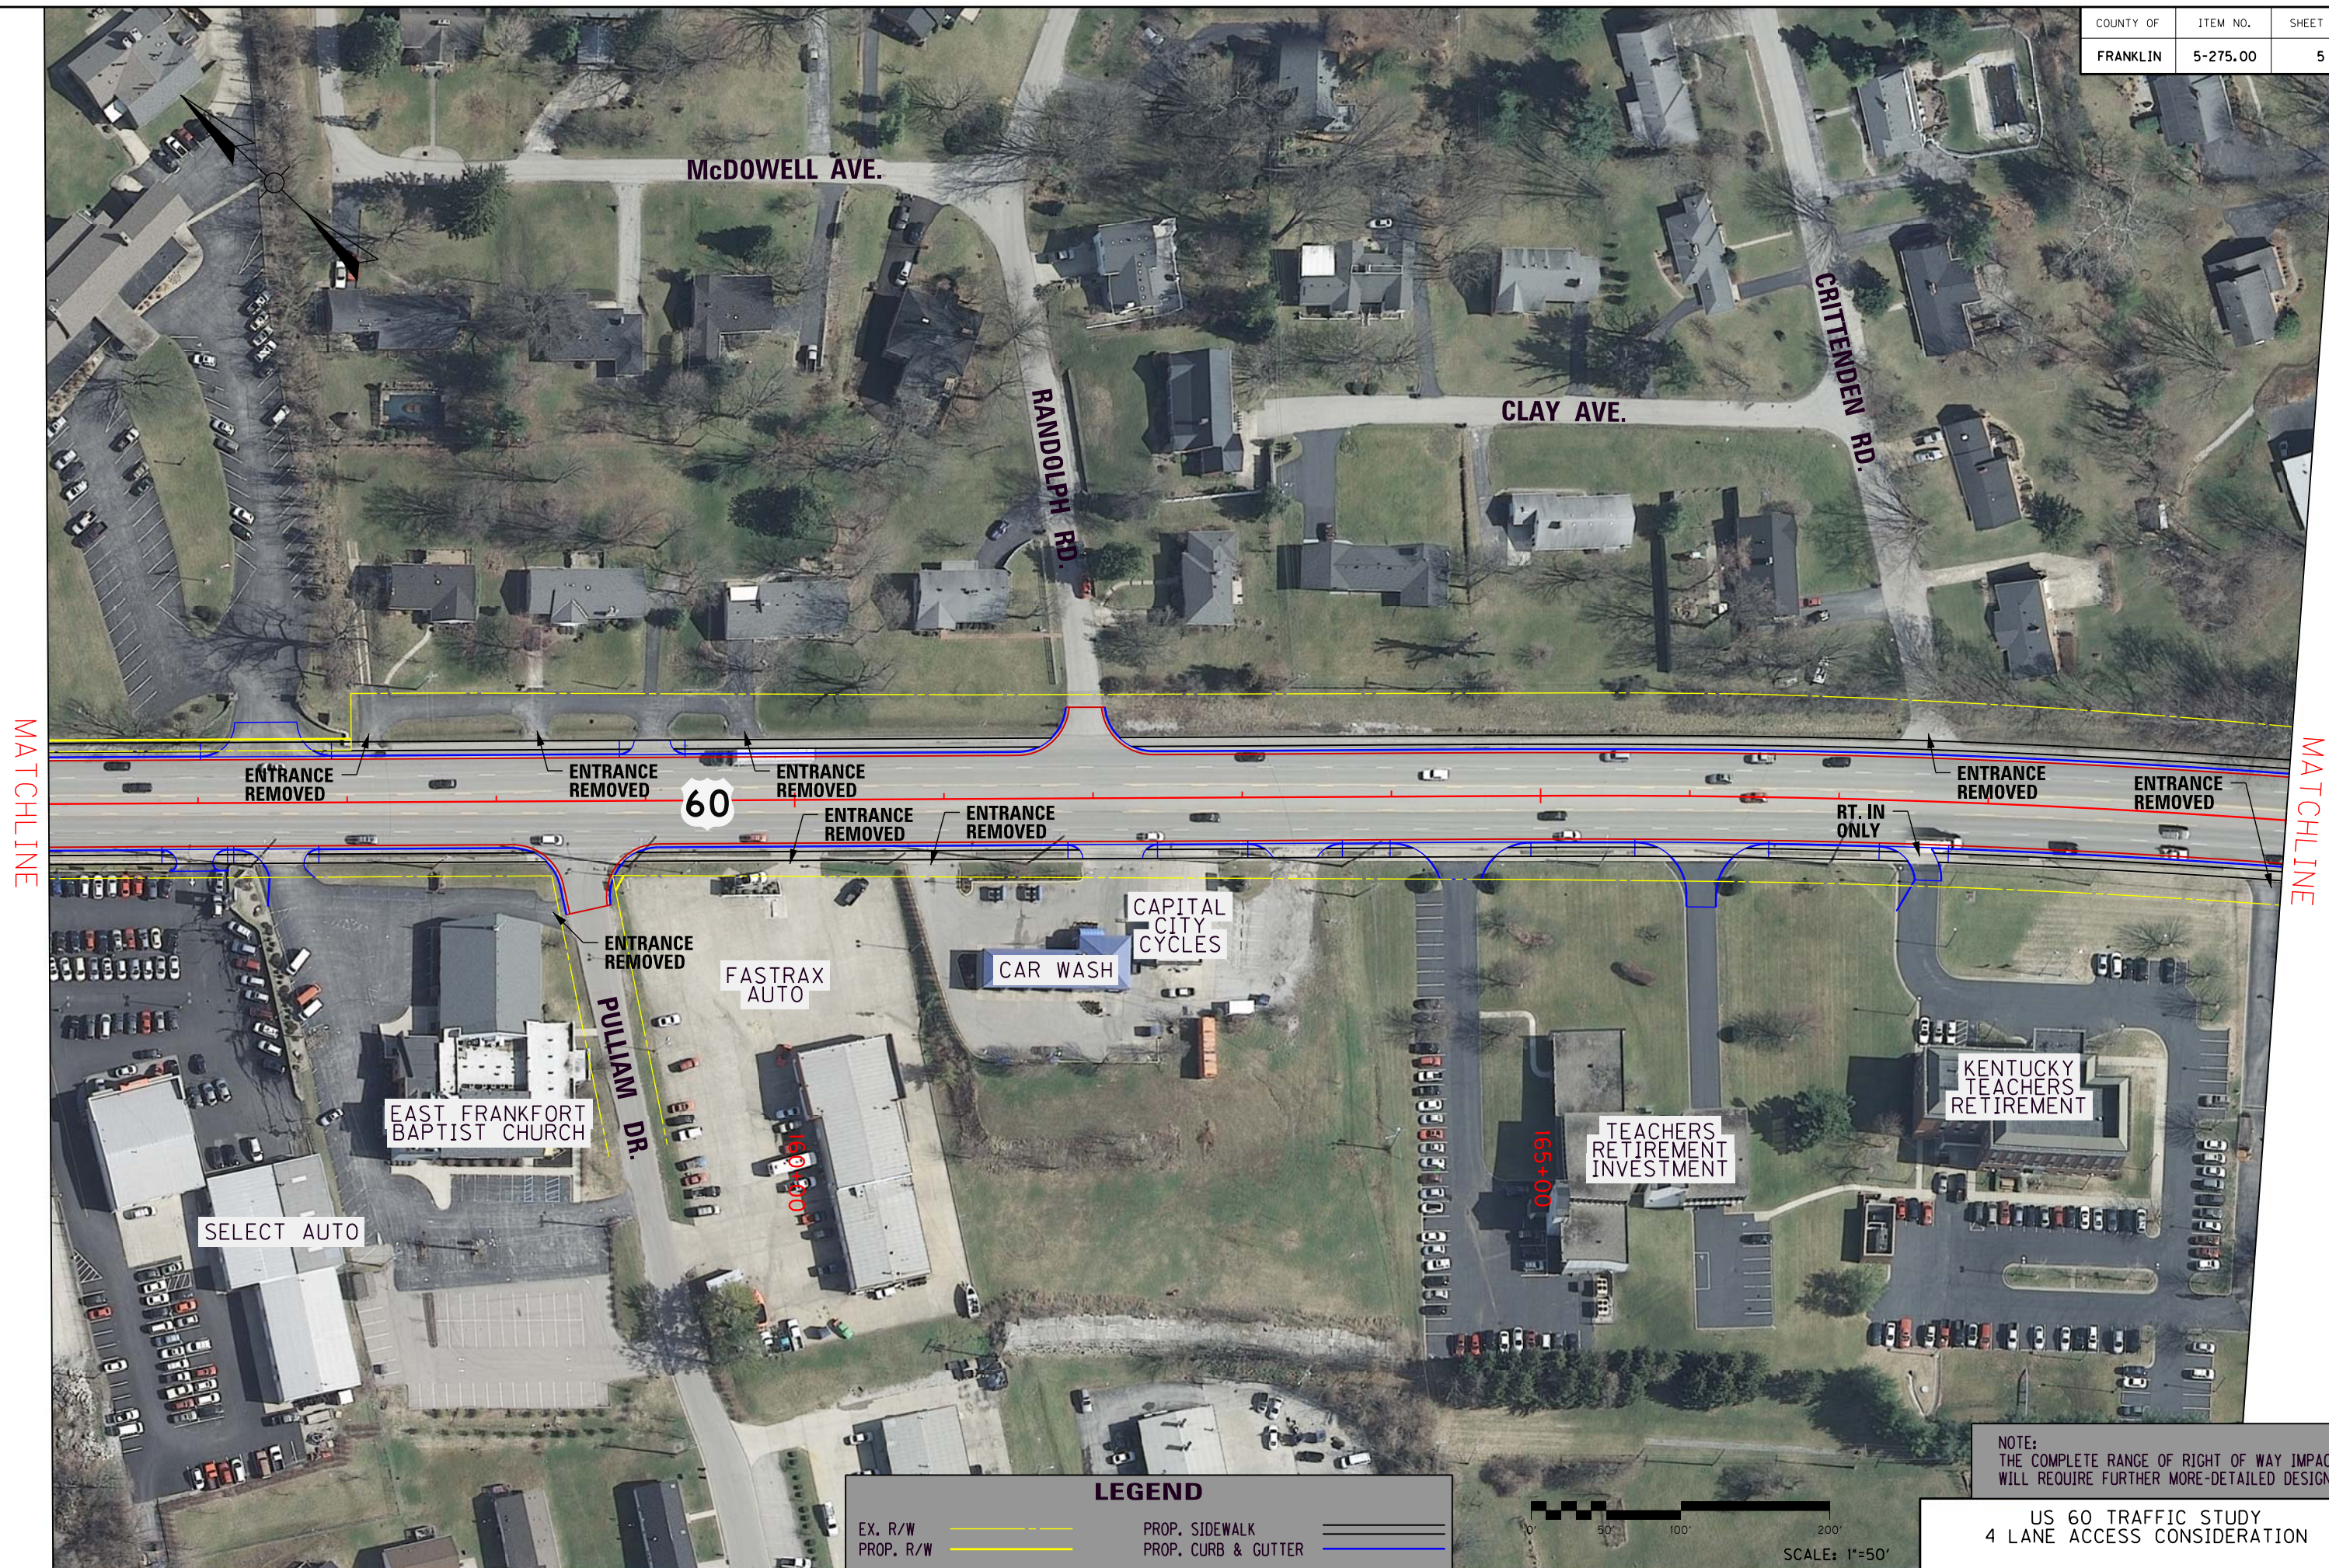

FILE NAME: J:\173321\STATEWIDE PLANNING\173321LA6 - US 60 ACCESS MANAGEMENT\CADD\PLANS\4L ENTS SHEET 6.DGN
USER: RiceM
DATE PLOTTED: June 23, 2014
E-SHEET NAME:
MicroStation v8.11.7.443

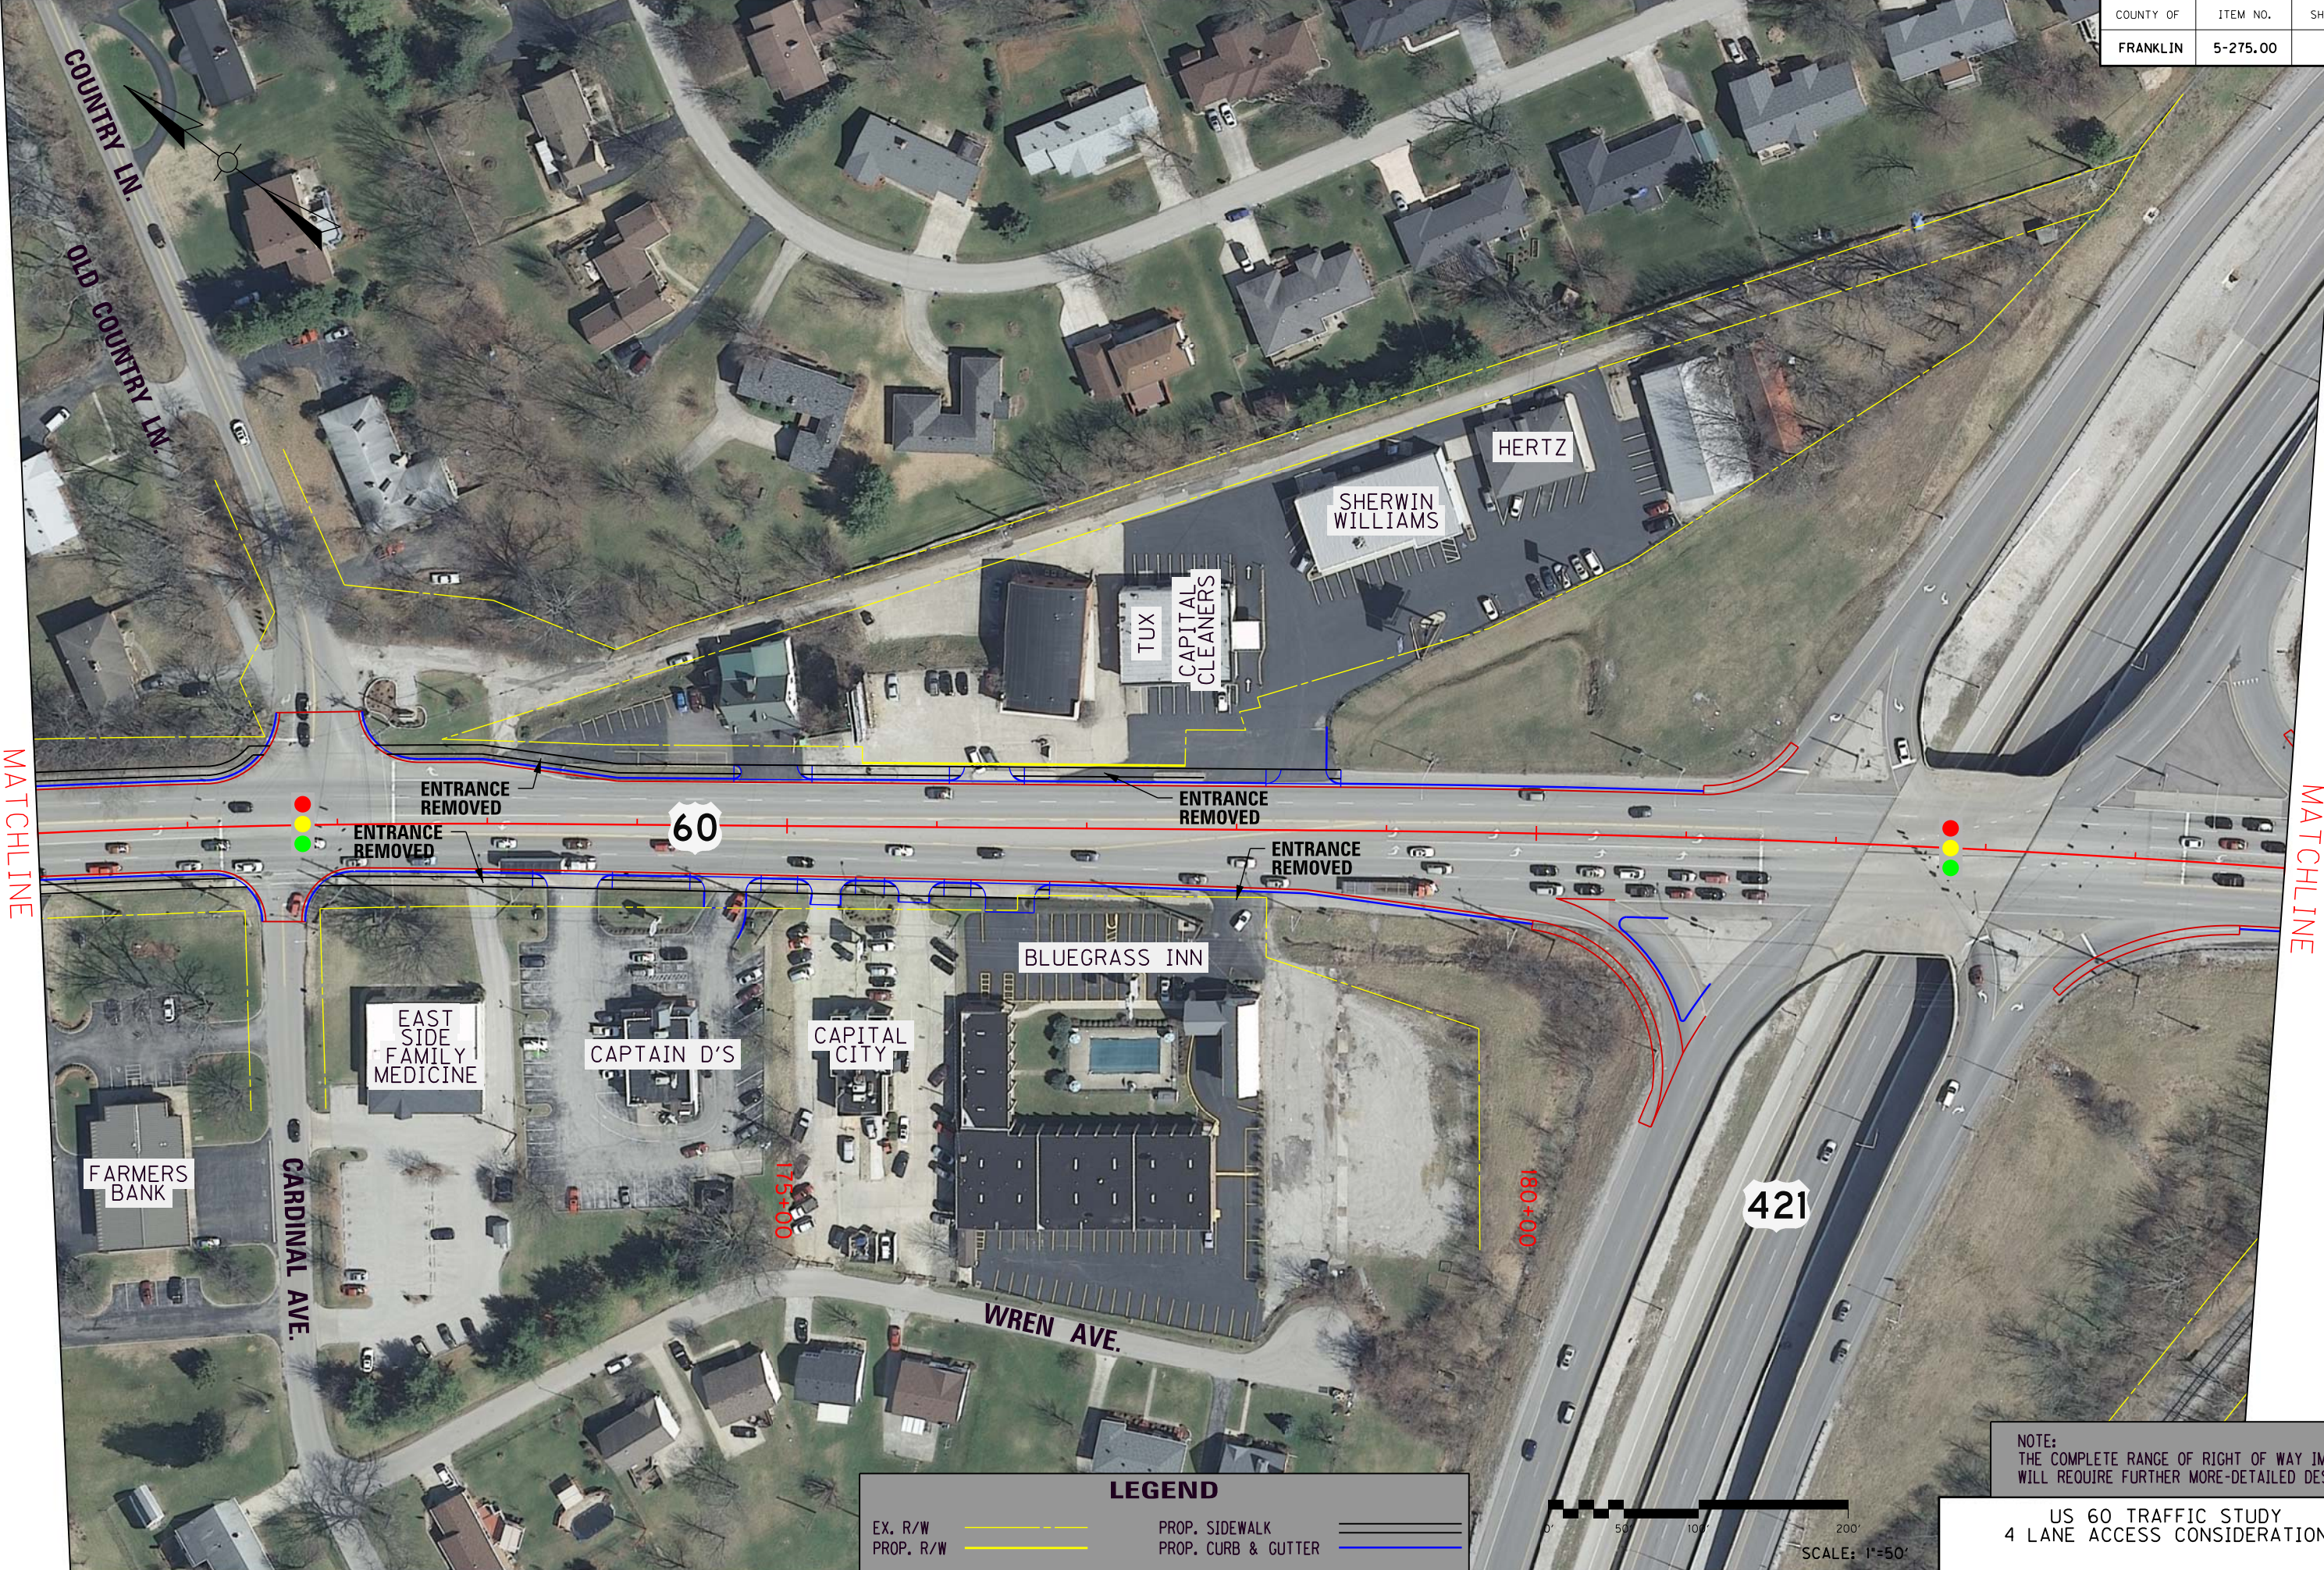

LEGEND

EX. R/W	---	PROP. SIDEWALK	---
PROP. R/W	---	PROP. CURB & GUTTER	---

NOTE:
THE COMPLETE RANGE OF RIGHT OF WAY IMPACTS
WILL REQUIRE FURTHER MORE-DETAILED DESIGN.

US 60 TRAFFIC STUDY
4 LANE ACCESS CONSIDERATION

MATCHLINE

MATCHLINE



LEGEND

EX. R/W
PROP. R/W


PROP. SIDEWALK
PROP. CURB & GUTTER

NOTE:
THE COMPLETE RANGE OF RIGHT OF WAY IMPACTS
WILL REQUIRE FURTHER MORE-DETAILED DESIGN.

US 60 TRAFFIC STUDY
4 LANE ACCESS CONSIDERATION

SCALE: 1"=50'

MATCHLINE

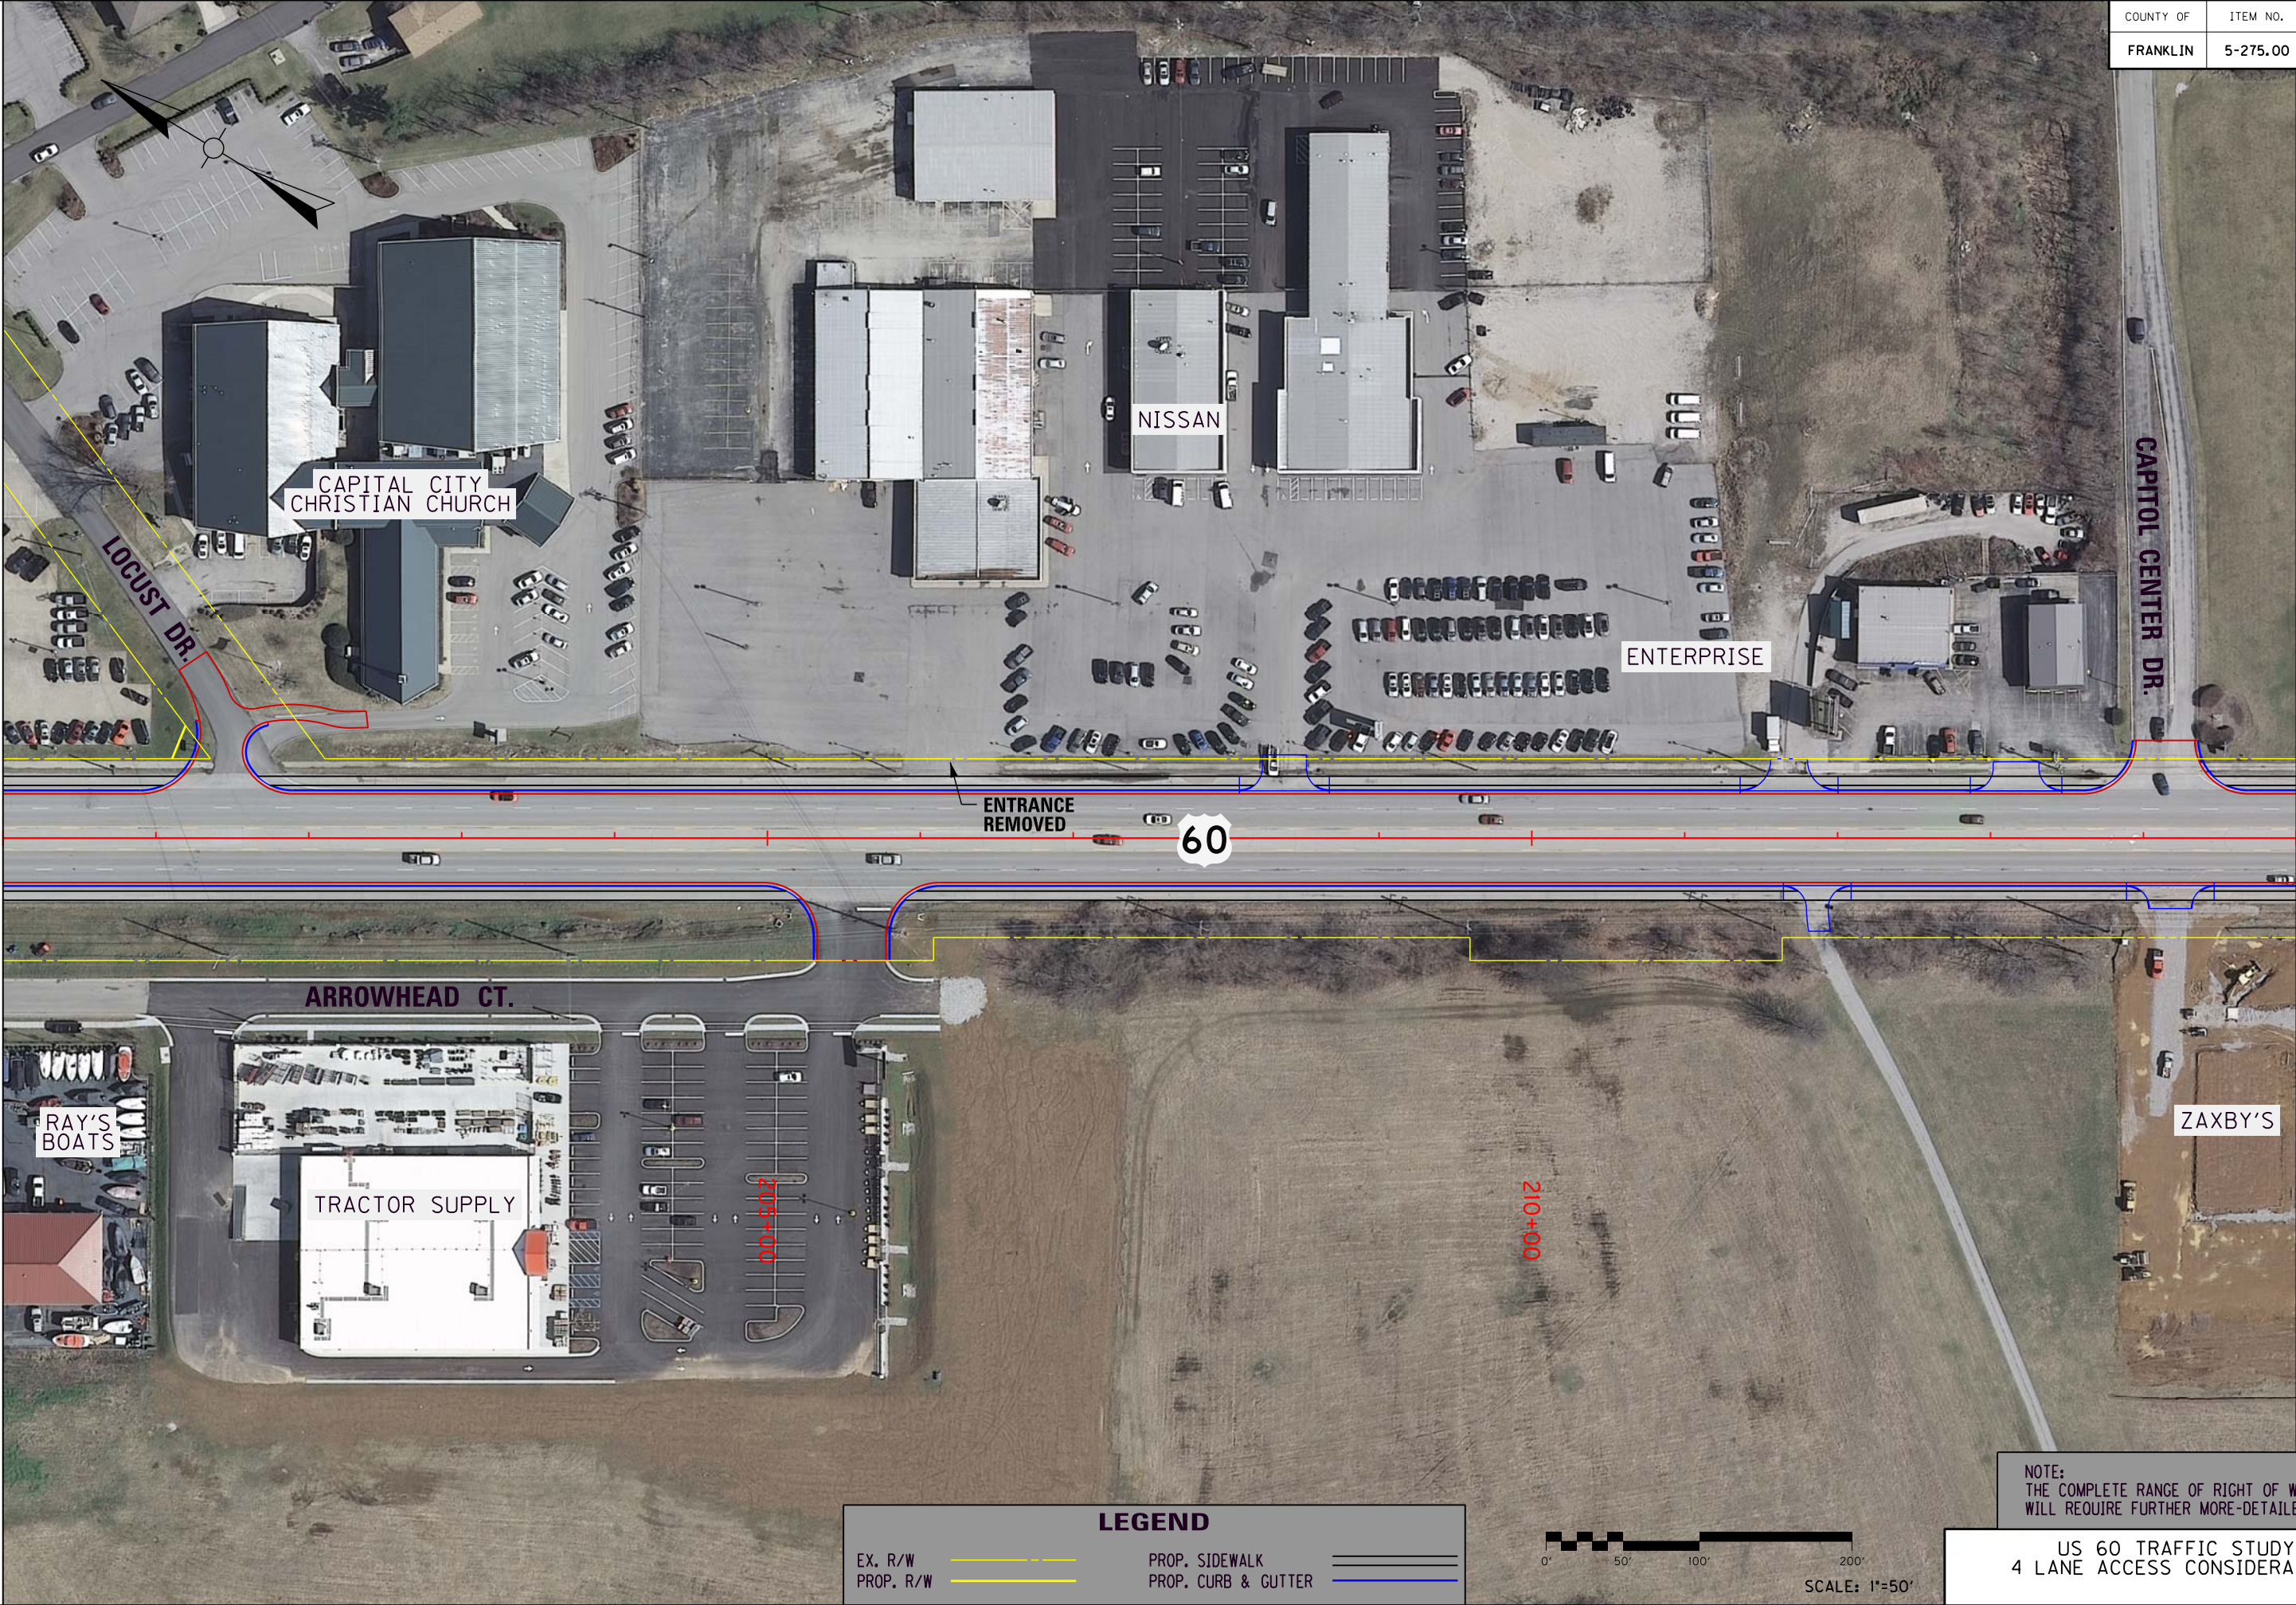

MATCHLINE

MATCHLINE

MATCHLINE




EX. R/W

PROP. R/W

LEGEND

PROP. SIDEWALK

PROP. CURB & CUTTER

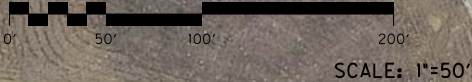

NOTE:
THE COMPLETE RANGE OF RIGHT OF WAY IMPACTS
WILL REQUIRE FURTHER MORE-DETAILED DESIGN.

US 60 TRAFFIC STUDY
4 LANE ACCESS CONSIDERATION

