

APPENDIX B
ASSUMED TYPICAL CROSS
SECTIONS



COUNTY	FISCAL YEAR	SHEET NO.	TOTAL SHEETS
UNION		2	

US 60
FROM MORGANFIELD BYPASS
WAVERLY BYPASS
ITEM NO. 2-122A

TYPICAL SECTIONS

U.S. 60

RURAL MINOR ARTERIAL CLASS ROADWAY
100 MPH / 162 MPH DESIGN SPEED
ROLLING TERRAIN
PARTIAL CONTROL OF ACCESS

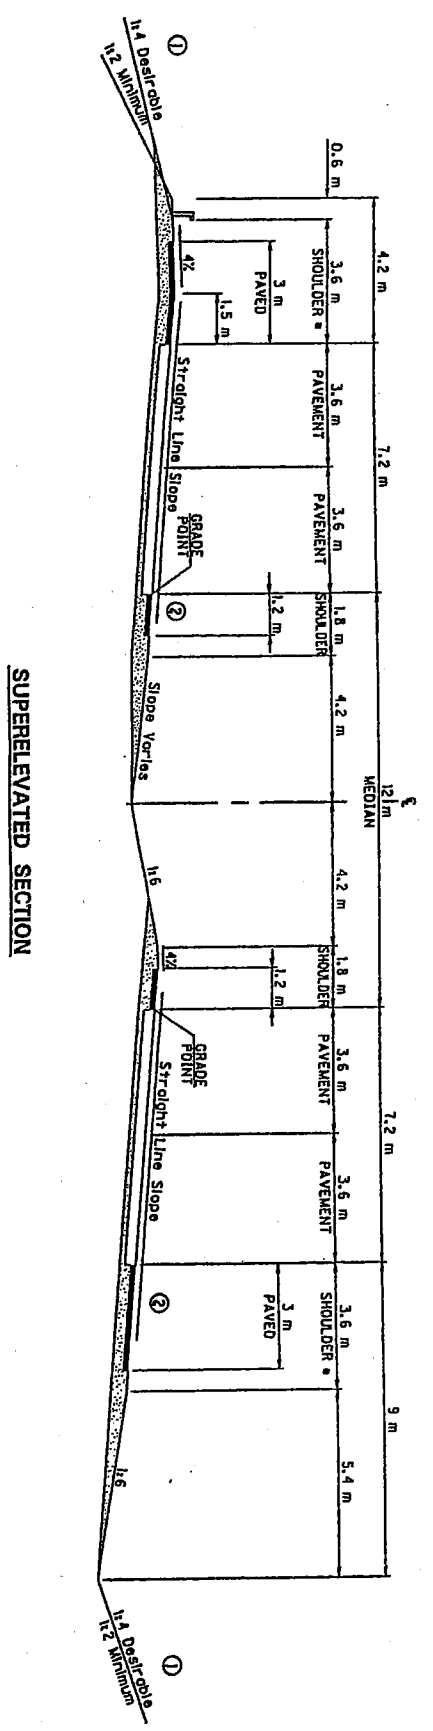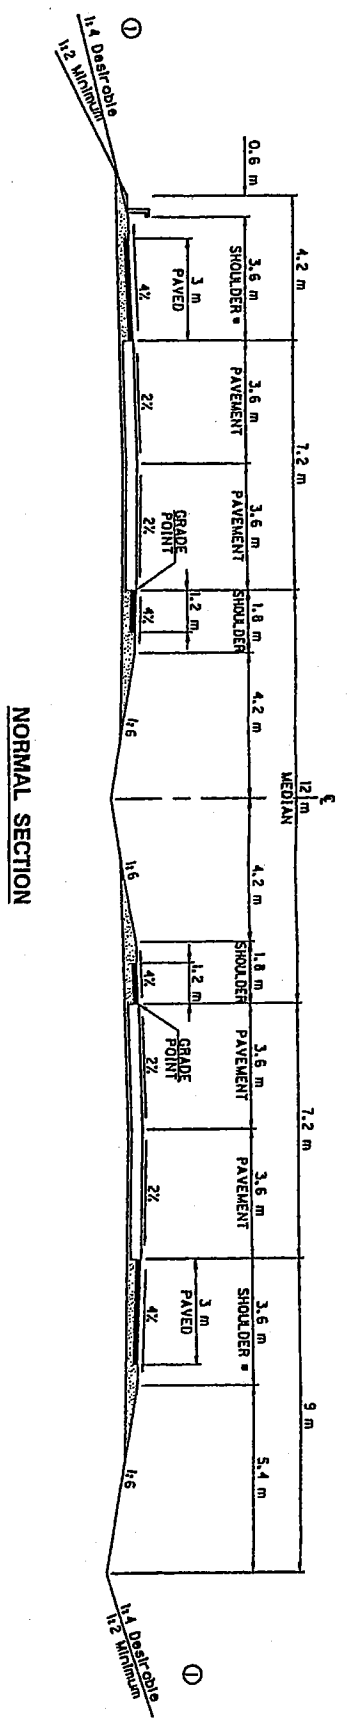

* SHOULDERS TO BE WIDENED 0.5 m FOR GUARDRAIL

- ① See Cross-sections for slopes outside the limits of the shoulder.
- ② Construct to standard super-elevation of flatter than slopes indicated for normal shoulder.

KENTUCKY
DEPARTMENT OF HIGHWAYS

COUNTY OF
Union

U.S. 60

PROJECT NUMBERS **FD52 113 0060 017-021 042D**

19 BY **T.E.B.M. FOR PRE-CONSTRUCTION**

