


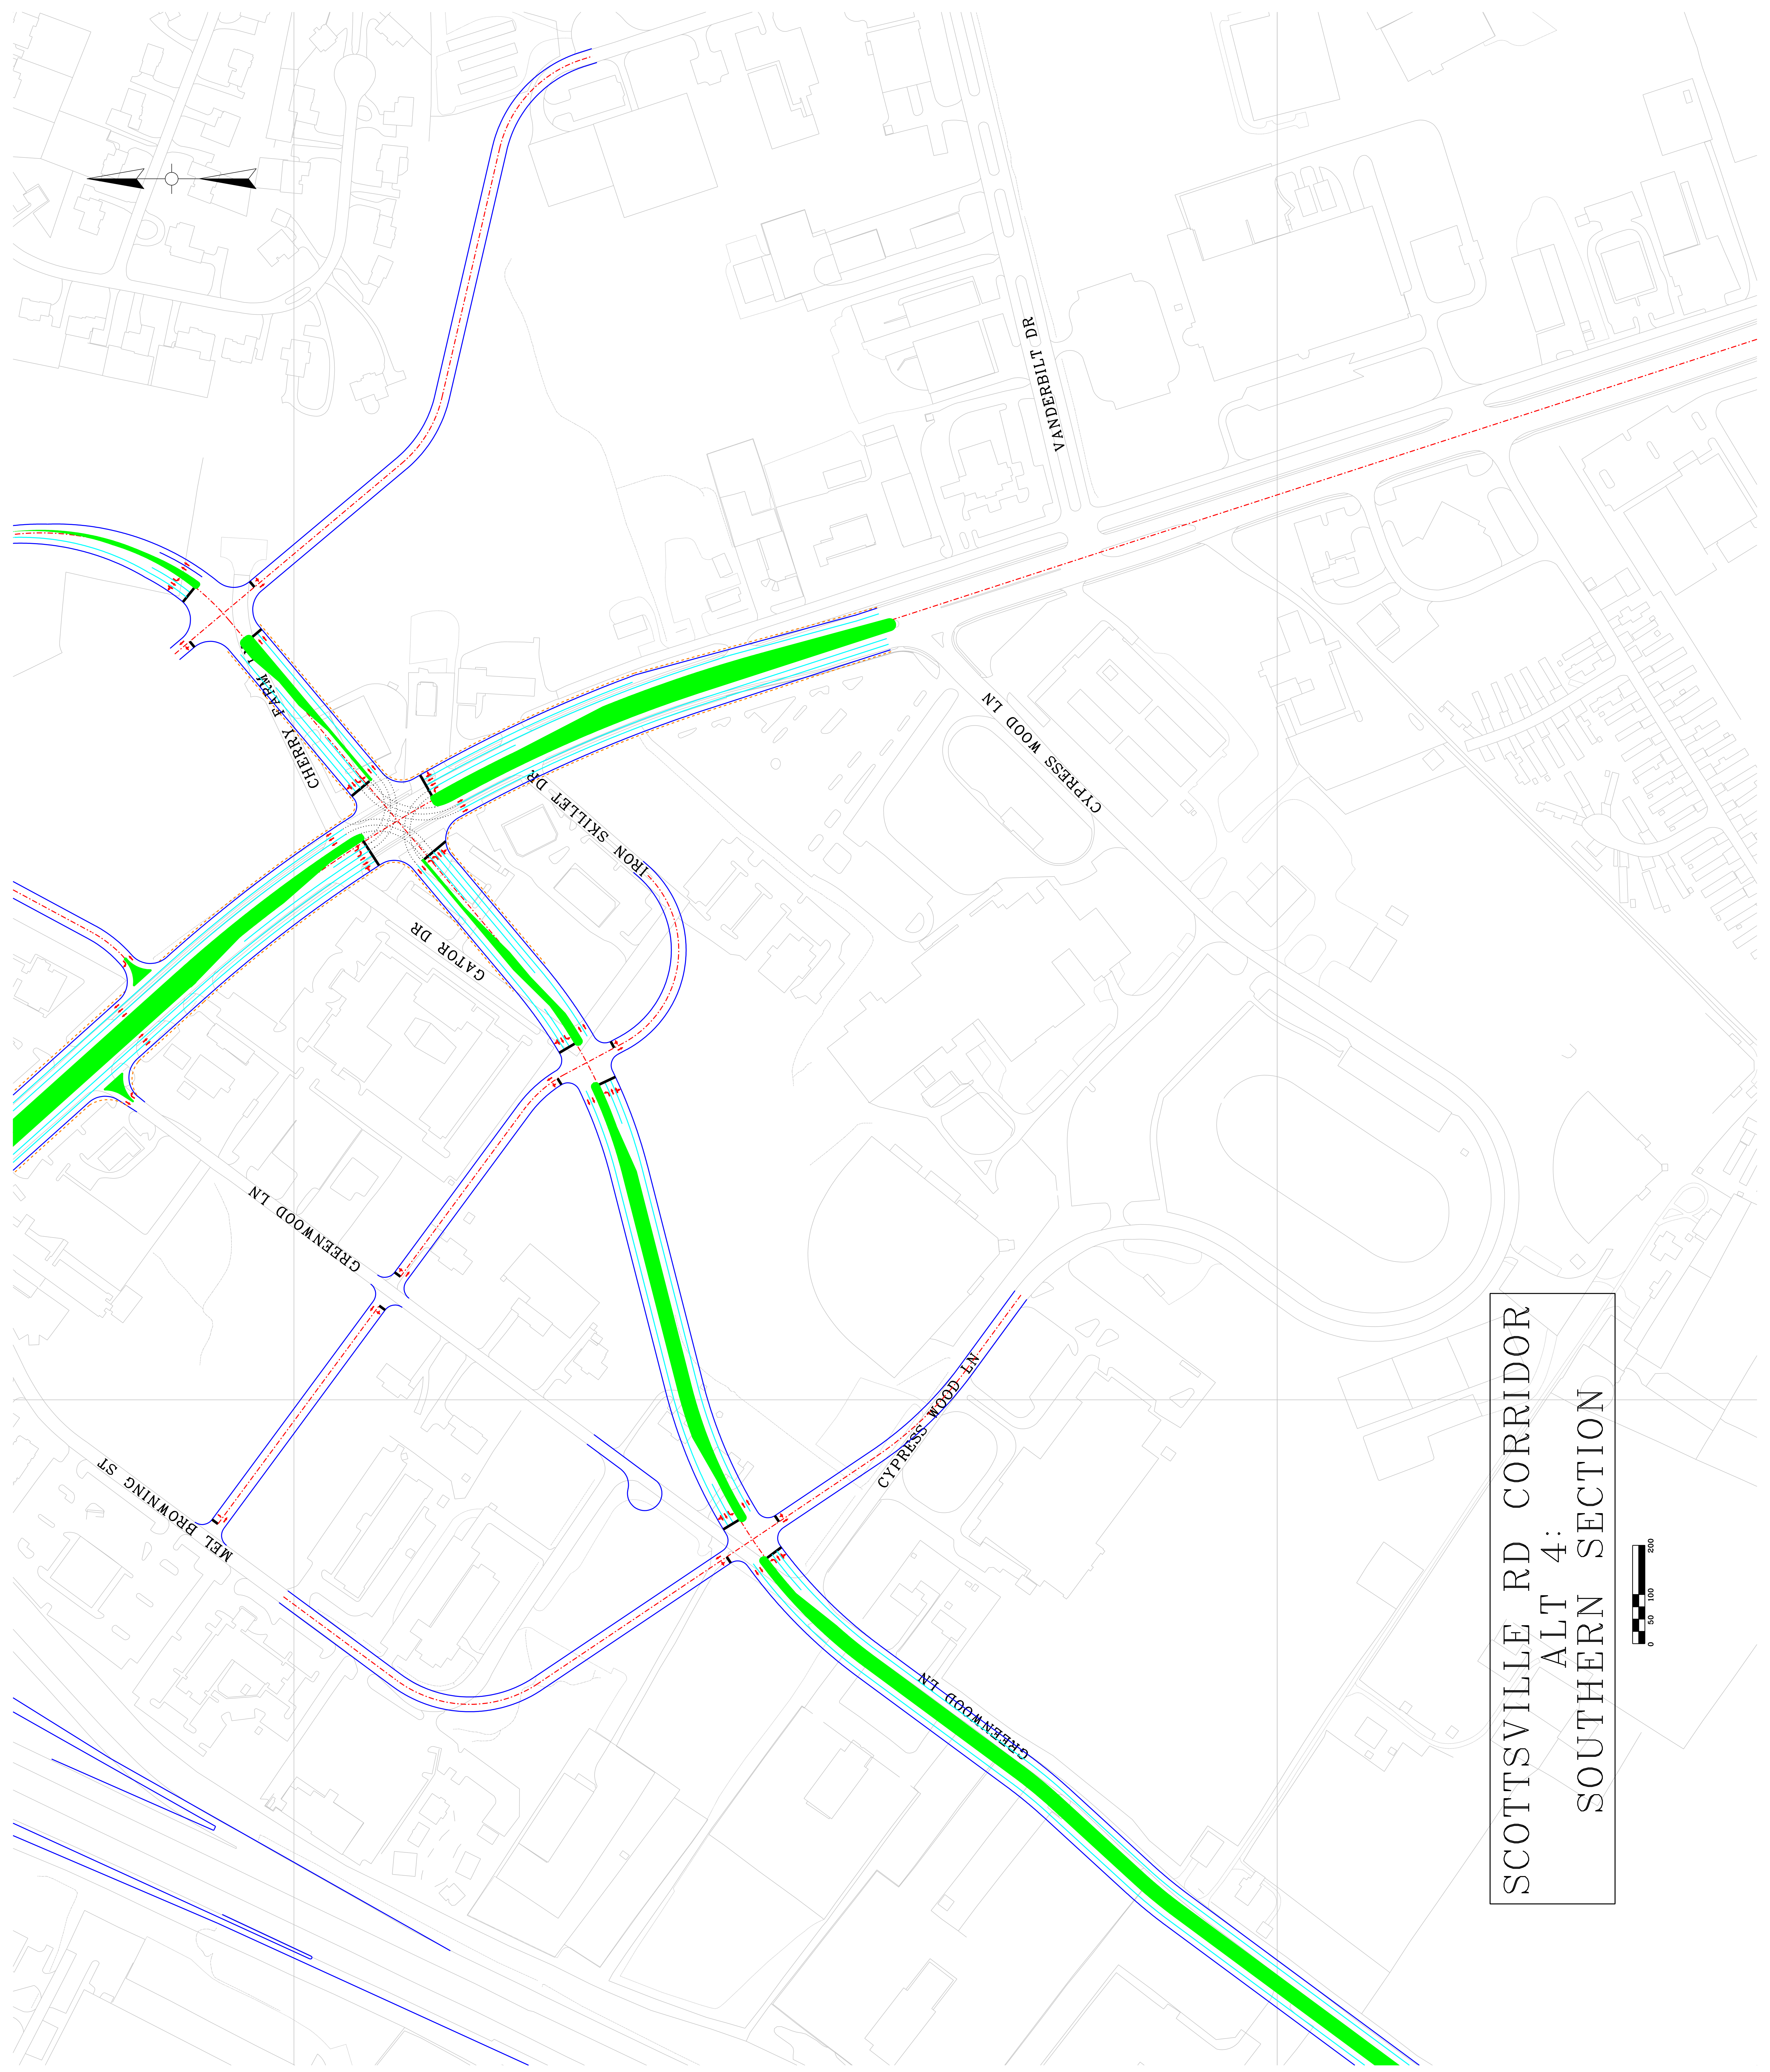

SCOTTSVILLE RD CORRIDOR
ALT 4:
SOUTHERN SECTION