




KYTC

US 60 ALTERNATES



AMERICAN ENGINEERS, INC.

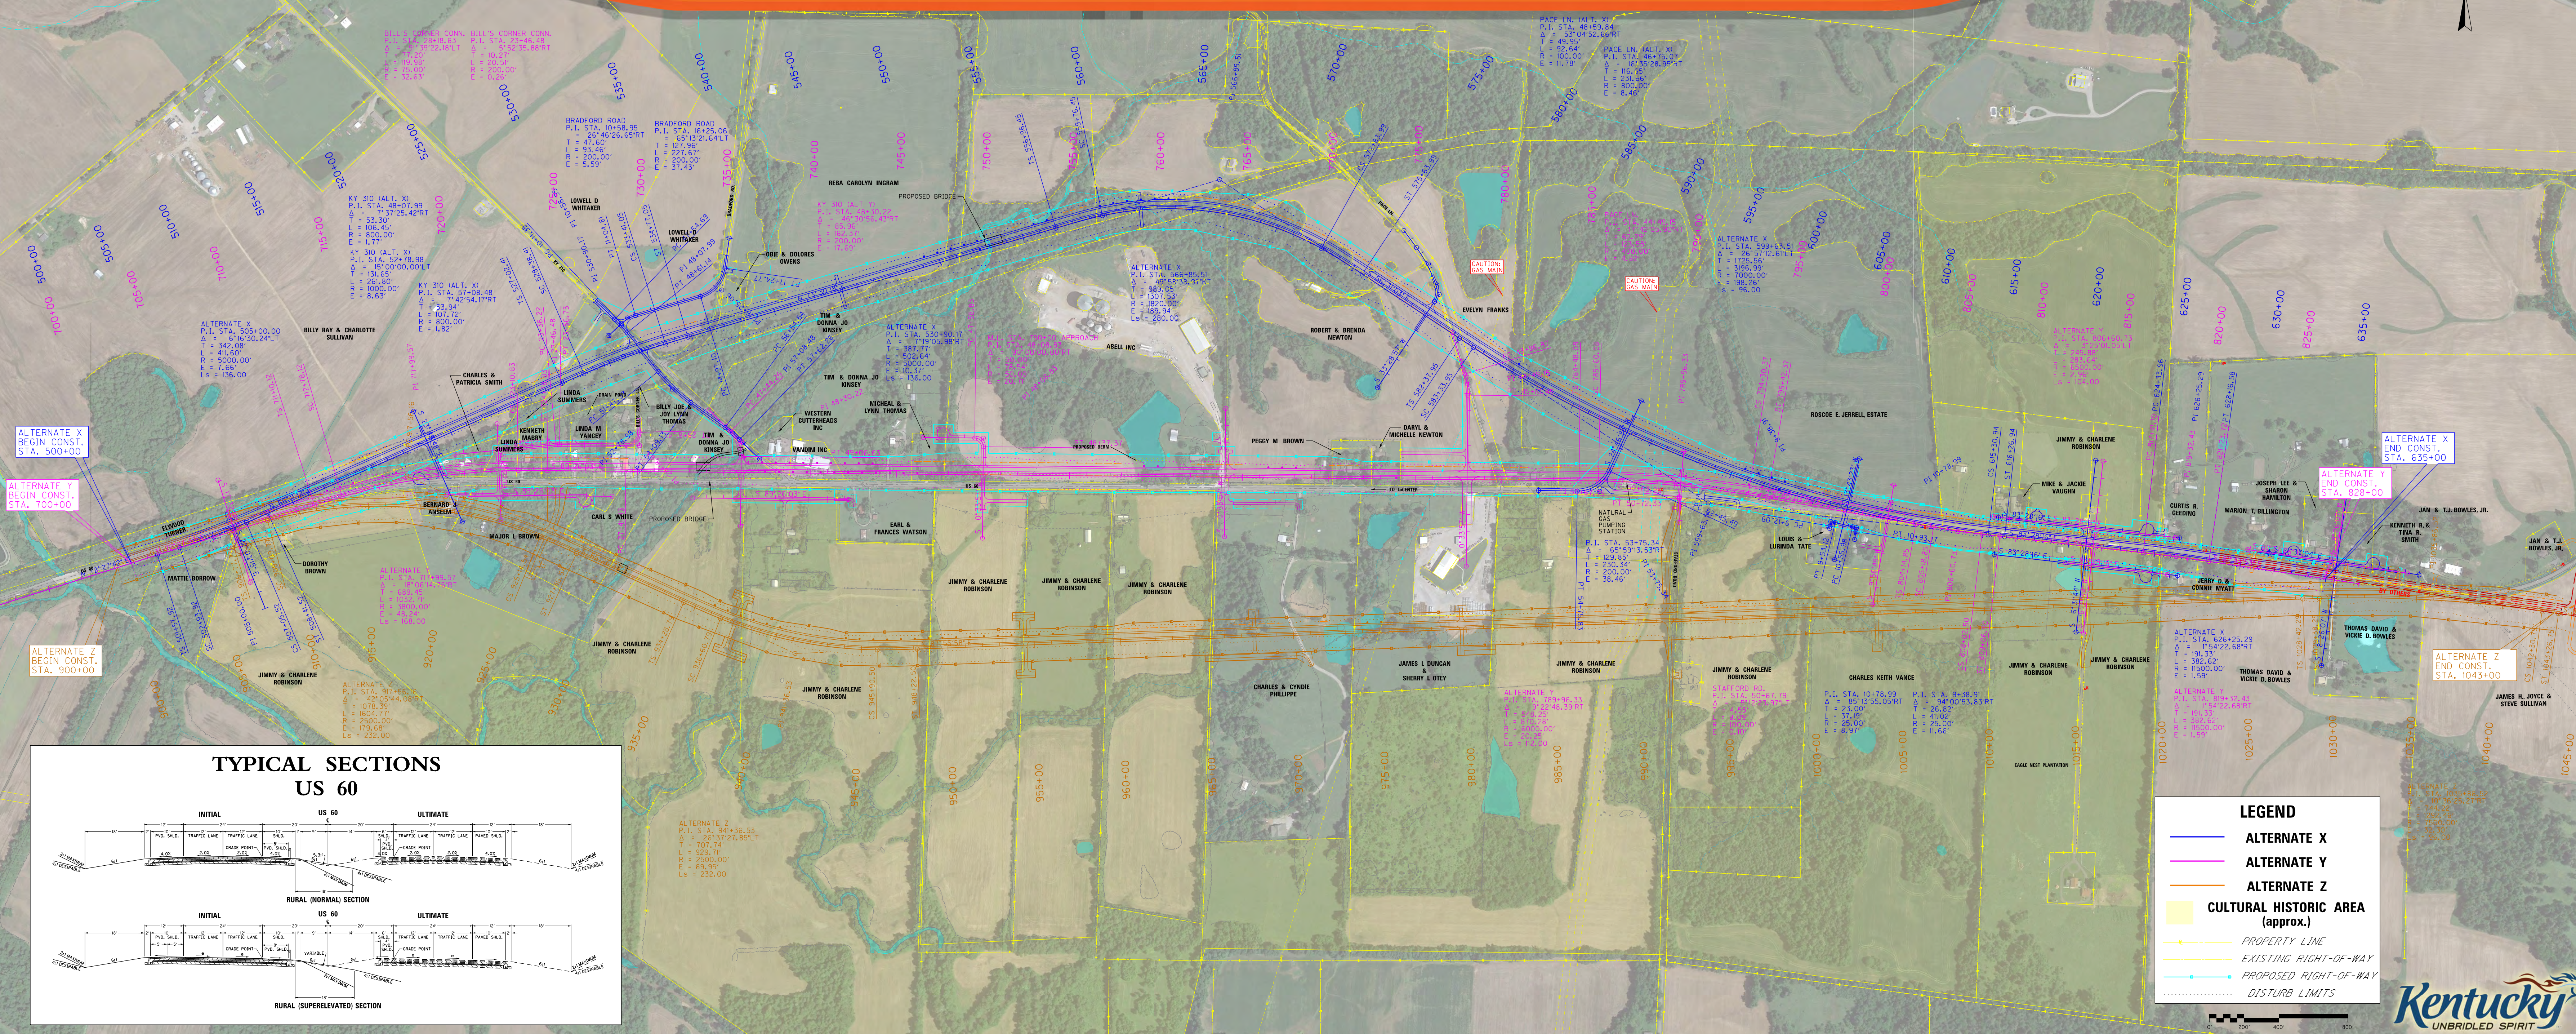

ALTERNATE X
BEGIN CONST.
STA. 500+00

ALTERNATE Y
BEGIN CONST.
STA. 700+00


ALTERNATE Z
BEGIN CONST.
STA. 900+00

ALTERNATE X
END CONST.
STA. 635+00

ALTERNATE Y
END CONST.
STA. 828+00

ALTERNATE Z
END CONST.
STA. 1043+00

TYPICAL SECTIONS US 60

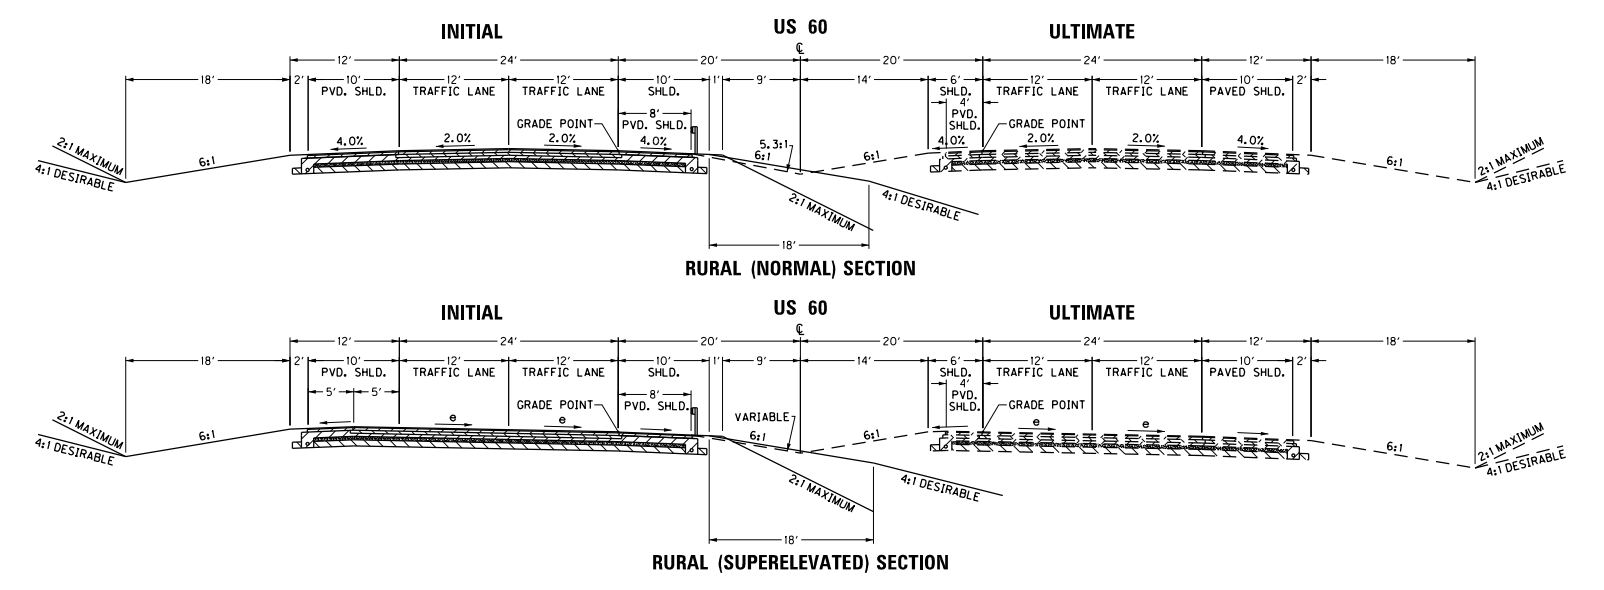

LEGEND

- ALTERNATE X
- ALTERNATE Y
- ALTERNATE Z
- CULTURAL HISTORIC AREA (approx.)
- PROPERTY LINE
- EXISTING RIGHT-OF-WAY
- PROPOSED RIGHT-OF-WAY
- DISTURB LIMITS

