


COUNTY OF	ITEM NO.	SHEET NO.
DAVIES	2-8300.00	R36



FILE NAME: T:\American\KY\2-8300-00\RO3600PL.dgn
 USER: American Engineers, Inc.
 DATE PLOTTED: September 3, 2020
 OpenRoads Designer v10.0.0.88 E-SHEET NAME: RO3600PL

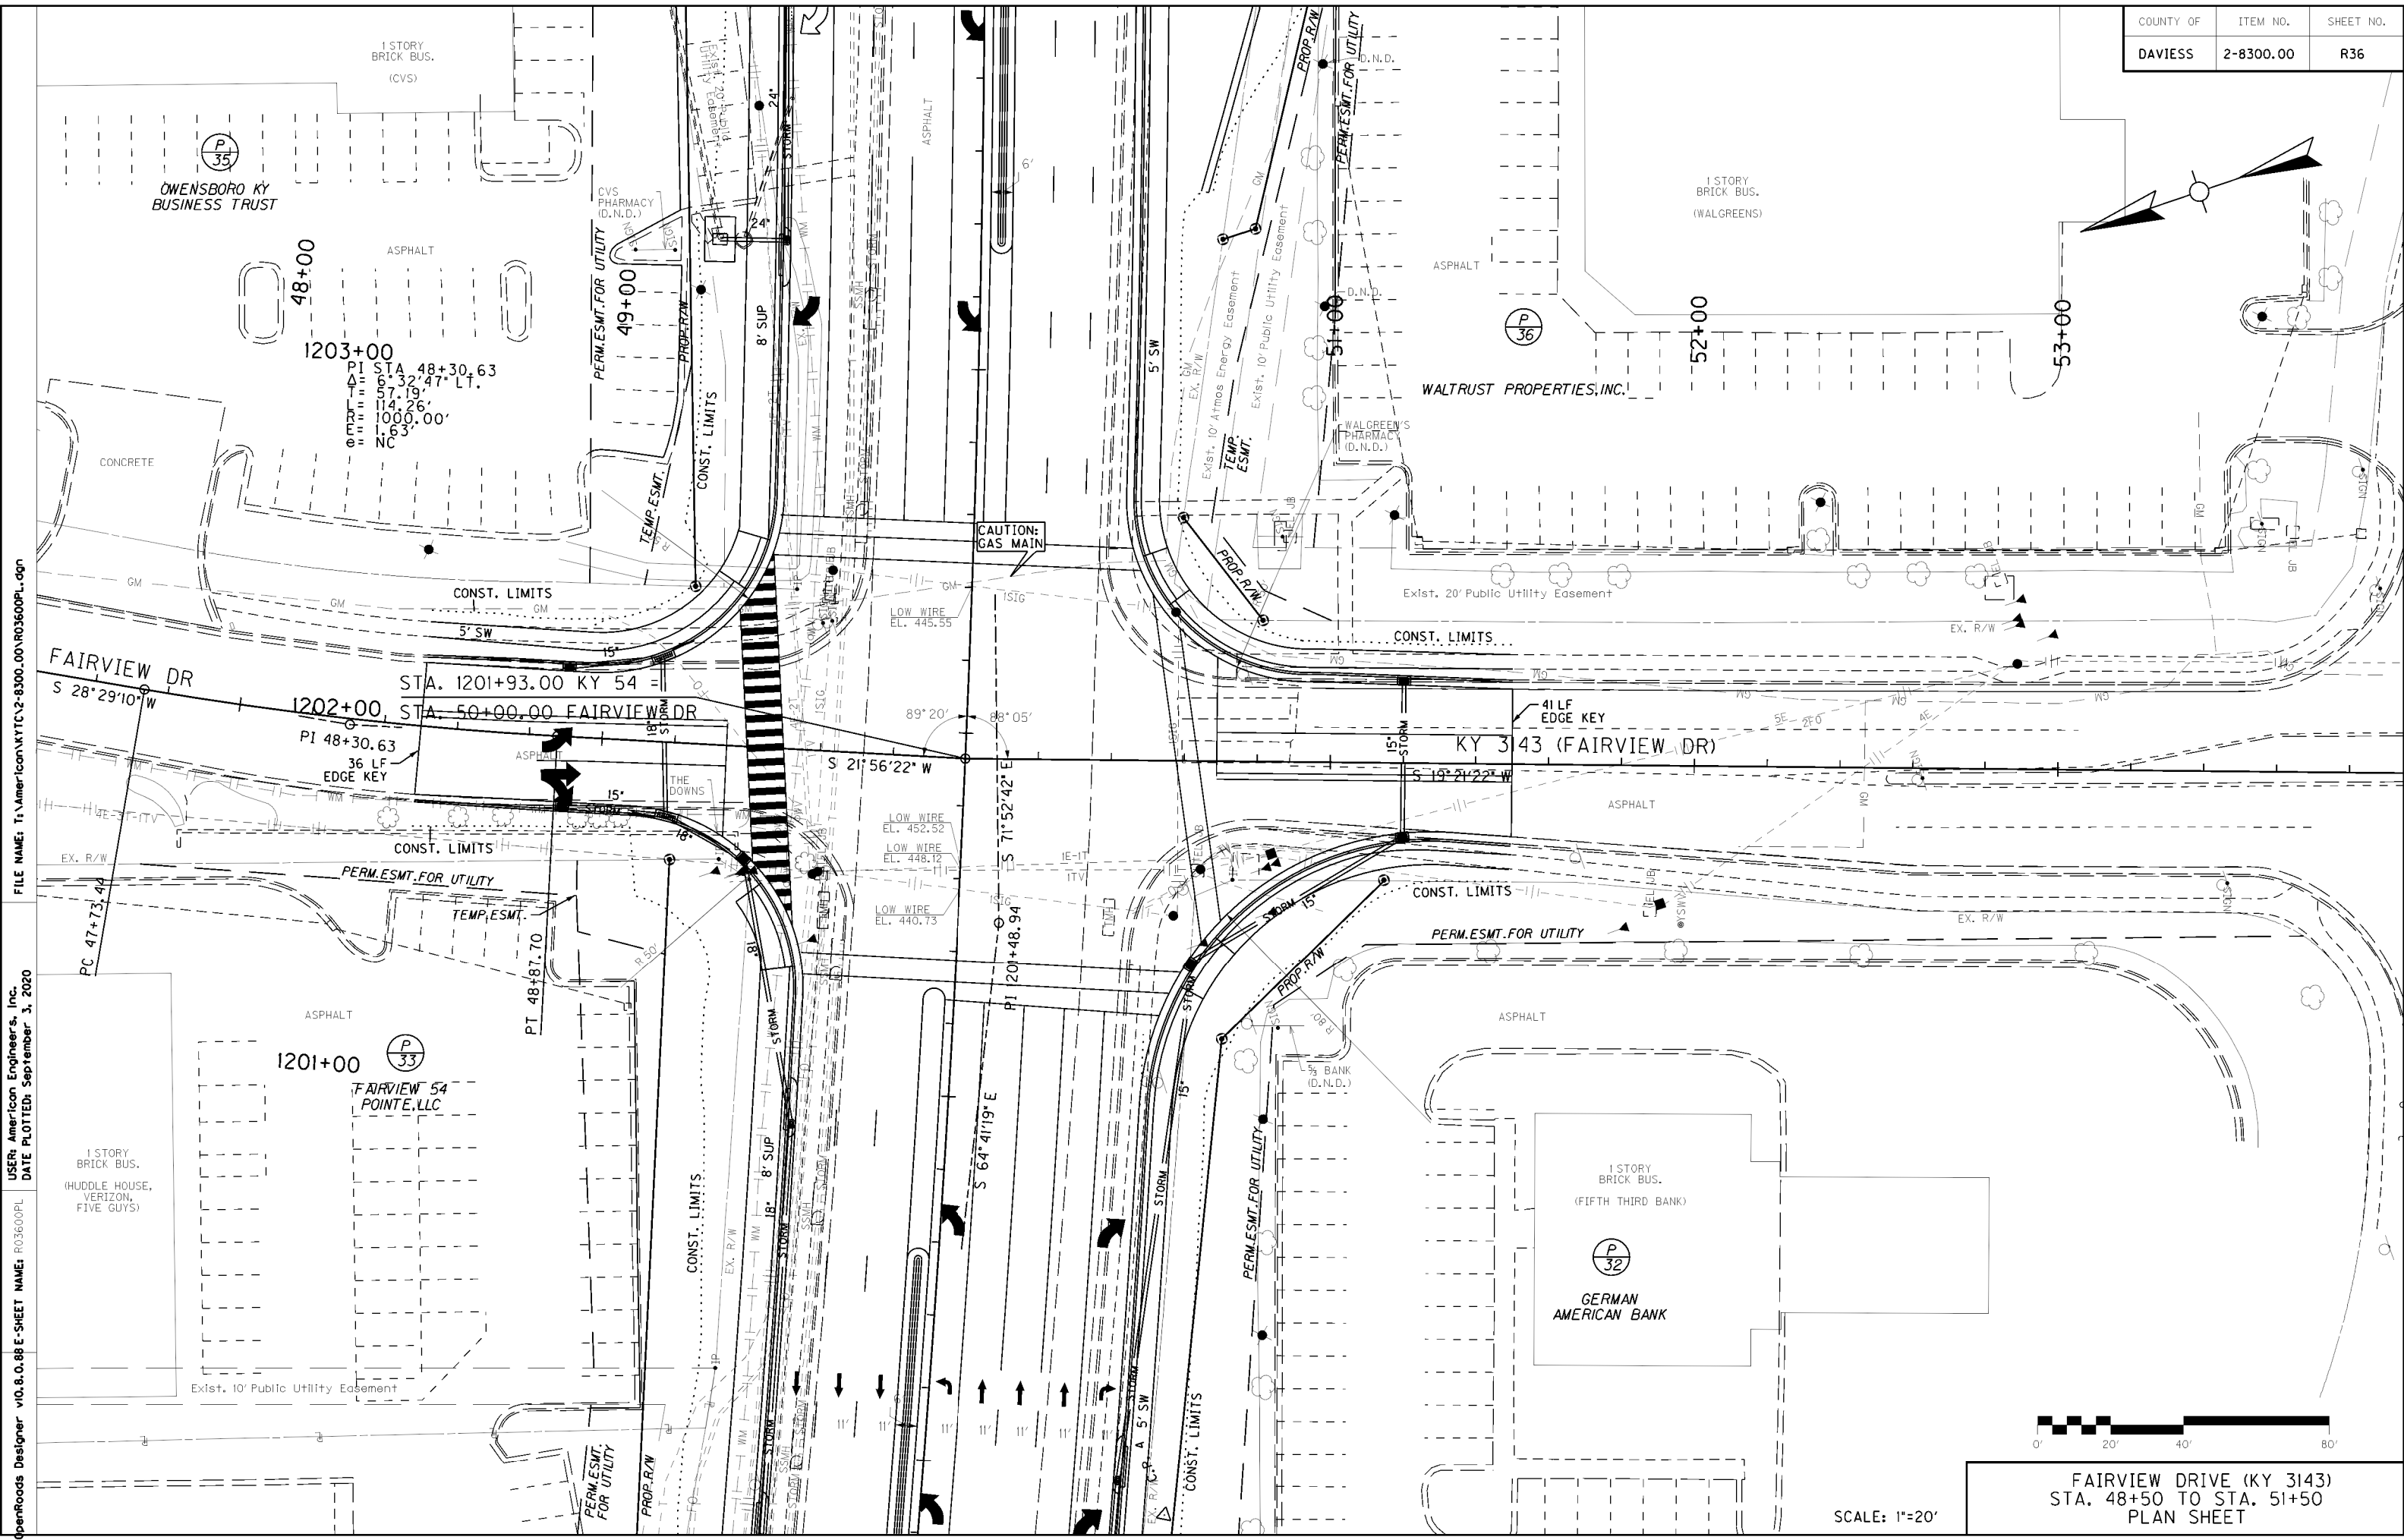

SCALE: 1"=20'

FAIRVIEW DRIVE (KY 3143)
 STA. 48+50 TO STA. 51+50
 PLAN SHEET