



TYPICAL OFFSET  
DESIGN FOR HIGH PRESSURE  
SODIUM LUMINAIRES

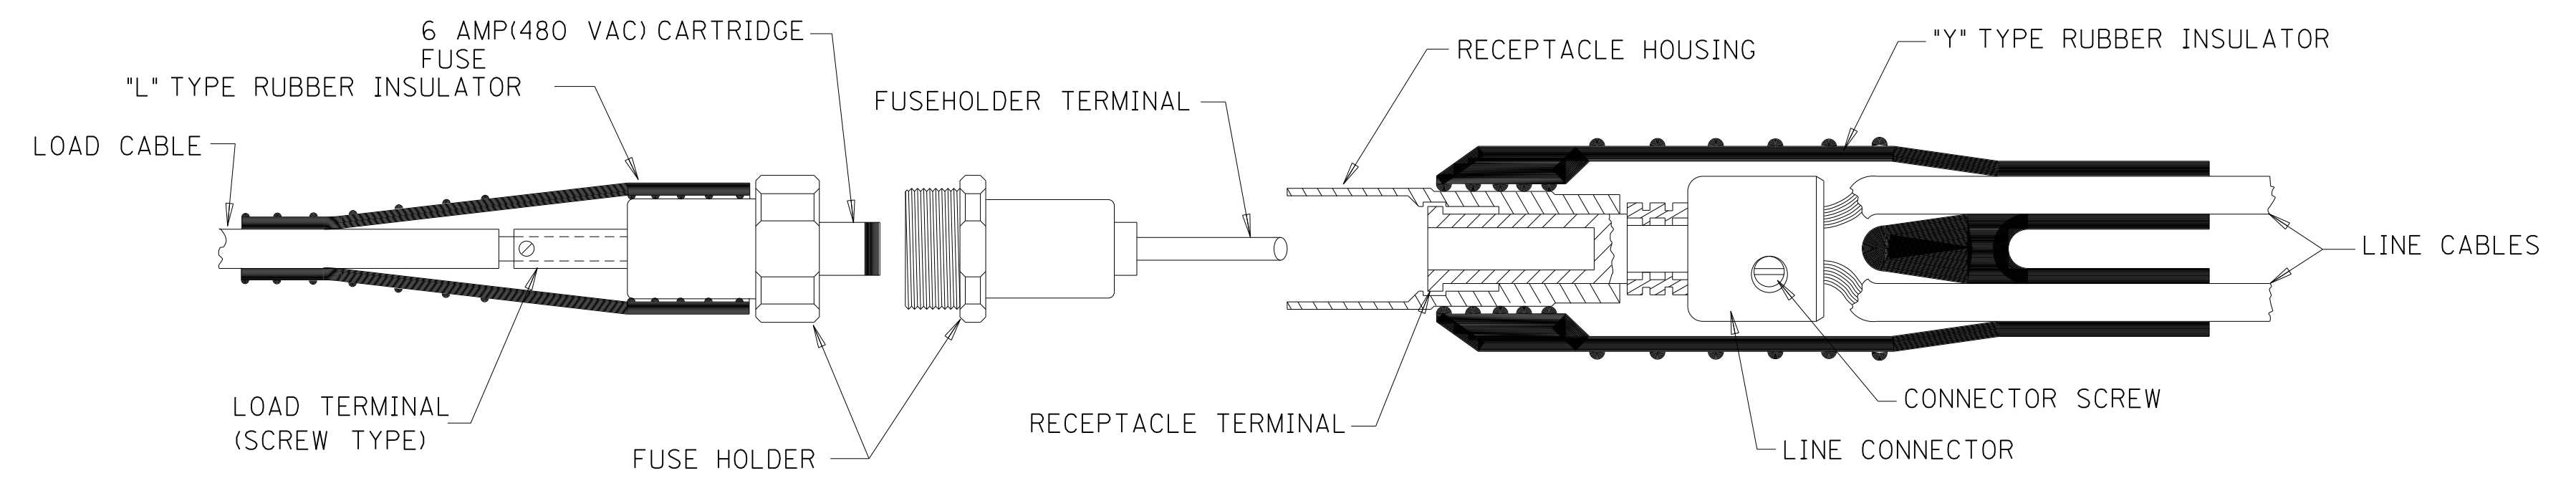


DETAILS OF TYPE HEB-JW-RYC CONNECTOR

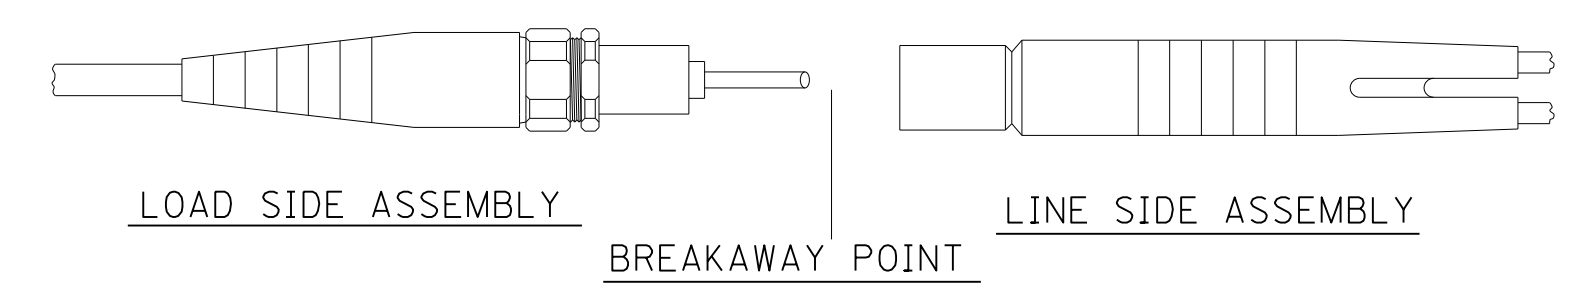

TYPE HEB-JW-RYC CONNECTOR SHOWN

LUMINAIRE DESIGNATION EXAMPLE

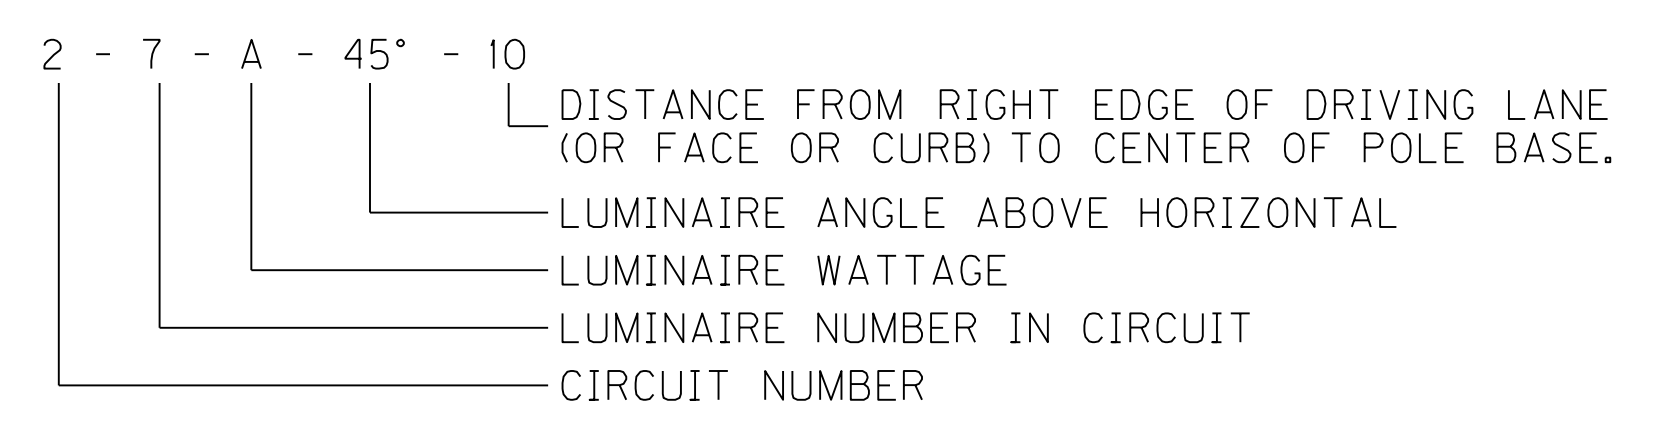

NOTE: ALL TYPE A LUMINAIRES ARE MOUNTED AT 30' (NOMINAL) 100 WATTS.  
 ALL TYPE B LUMINAIRES ARE MOUNTED AT 30' (NOMINAL) 250 WATTS.  
 ALL TYPE C LUMINAIRES ARE MOUNTED AT 40' (NOMINAL) 250 WATTS.  
 ALL TYPE D LUMINAIRES ARE MOUNTED AT 40' (NOMINAL) 400 WATTS.

FILE NAME: G:\PWORK\TED.SWANEGAR\MS28754\05-VECTOR\FUSE (CL).DGN

USER: ted.swanegar  
DATE PLOTTED: March 20, 2017

E-SHEET NAME:

MicroStation v8.11.7.180

5/24/2012