


COUNTY OF	ITEM NO.

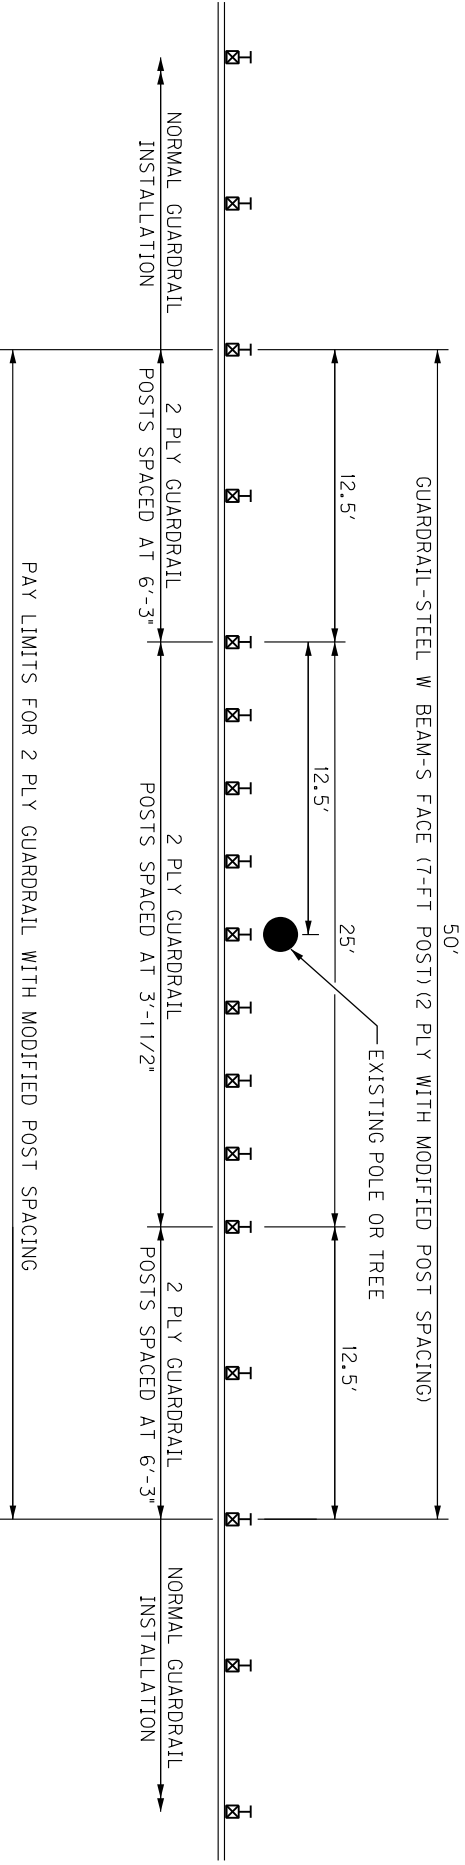

PLAN VIEW

NOT TO SCALE

2-PLY GUARDRAIL DETAIL