



PIPE EXTENSION DUAL WALL ADAPTER FITTING DETAILS APARTER TO DISSIMILAR MATERIAL

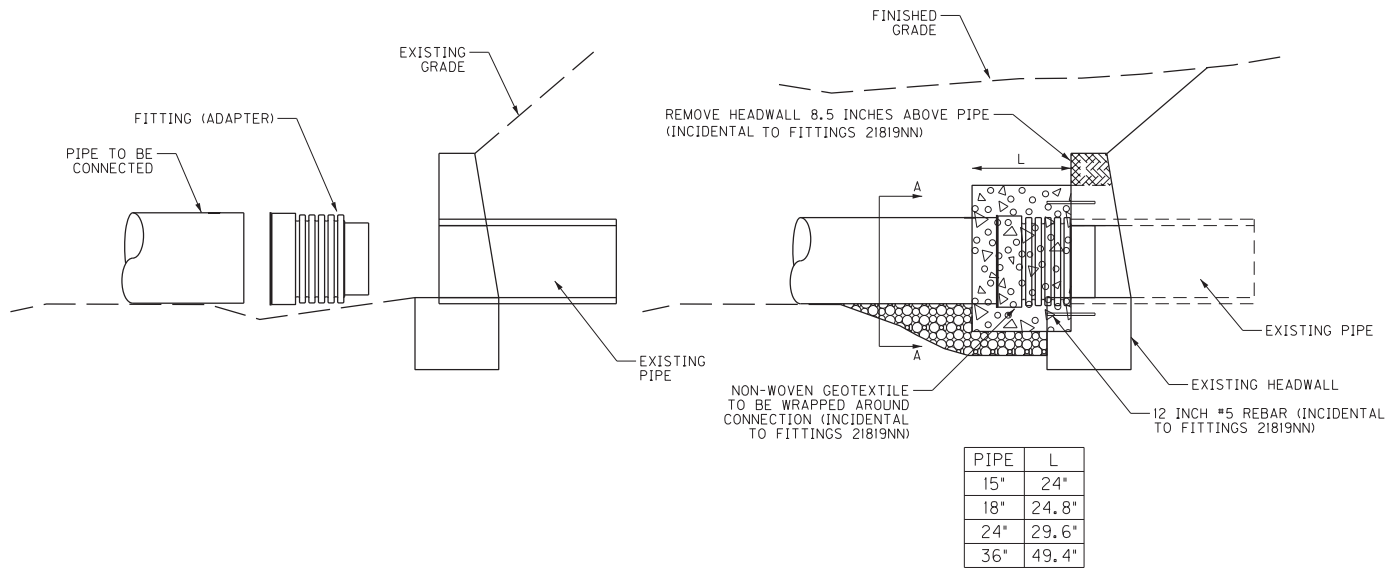

DUAL WALL ADAPTER FITTING

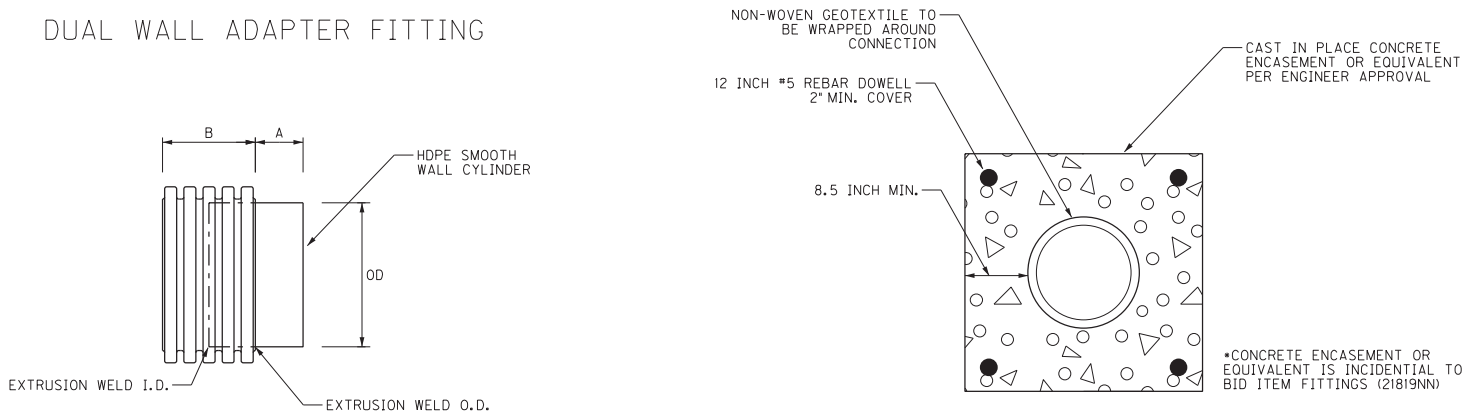

PIPE	A	B	OD
15"	6"	13"	15"
18"	6"	13.4"	18"
24"	8"	15.8"	24"
36"	10"	25.7"	36"

SECTION "A-A"

CAST IN PLACE CONCRETE ENCASEMENT	
APPROX QUANTITIES	
PIPE	CLASS "A" CONC. (CUYD)
15"	0.82
18"	0.95
24"	1.40
36"	3.29