


FOR INFORMATIONAL
PURPOSES ONLY

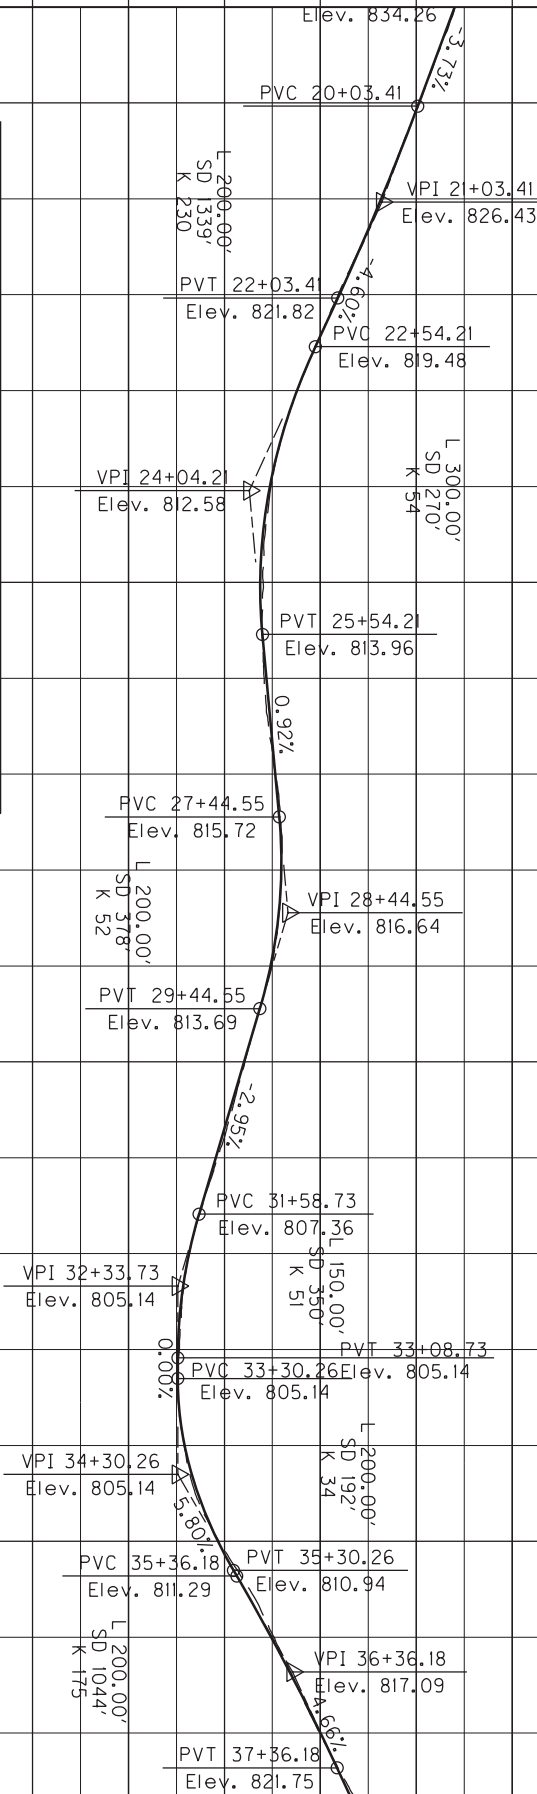

COUNTY OF	ITEM NO.	SHEET NO.
SCOTT	7-9001.00	R6

20+00 25+00 30+00 35+00

US 460
PROFILE SHEETS
STA. 19+00 TO STA. 38+00